


2 1ST LEVEL FLOOR PLAN
 A4.1 3/16" = 1'-0" SQ.FT. = 759

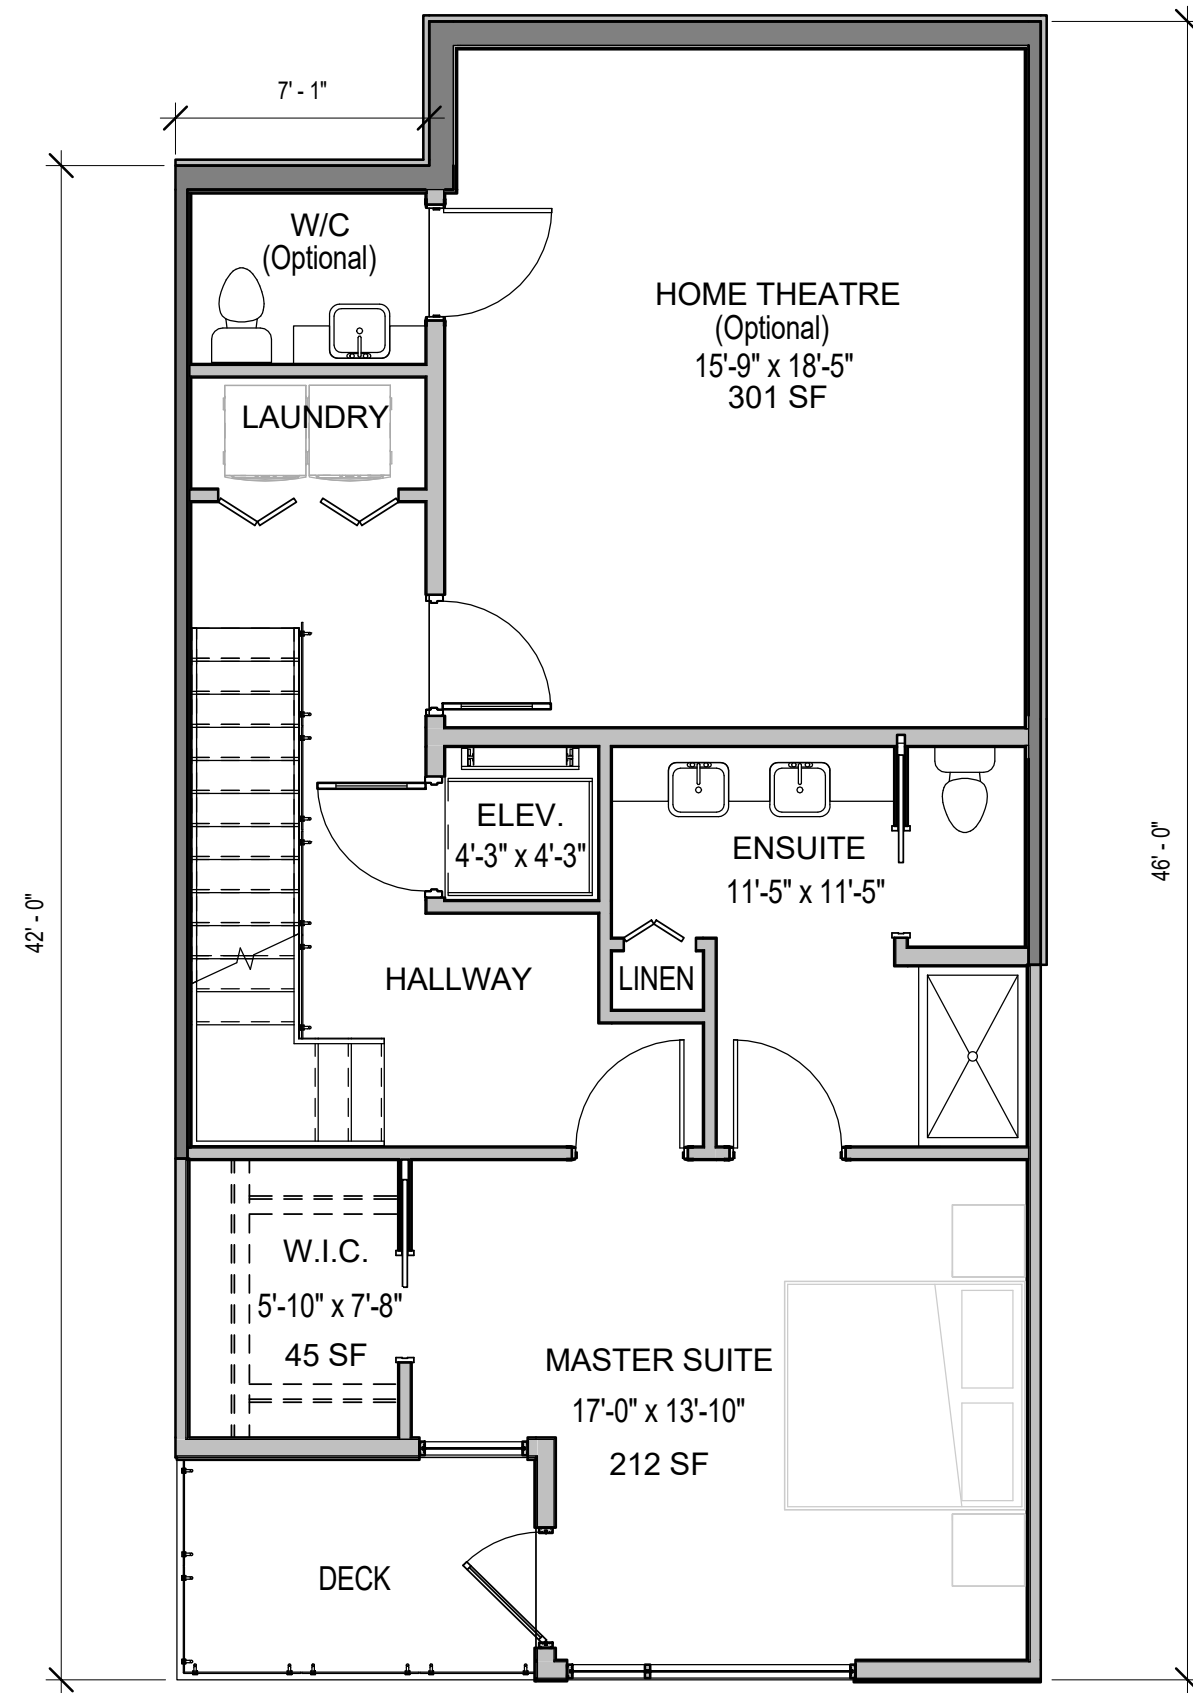

1 2ND LEVEL FLOOR PLAN
 A4.1 3/16" = 1'-0" SQ.FT. = 1077




JOB # 1563
 DATE APR 07, 2016
 SCALE 3/16" = 1'-0"


DRAWING TITLE
 MARKETING PLANS WALK-OUT UNIT

PROJECT NAME
PRINCESS STREET

DRAWING NO
A1

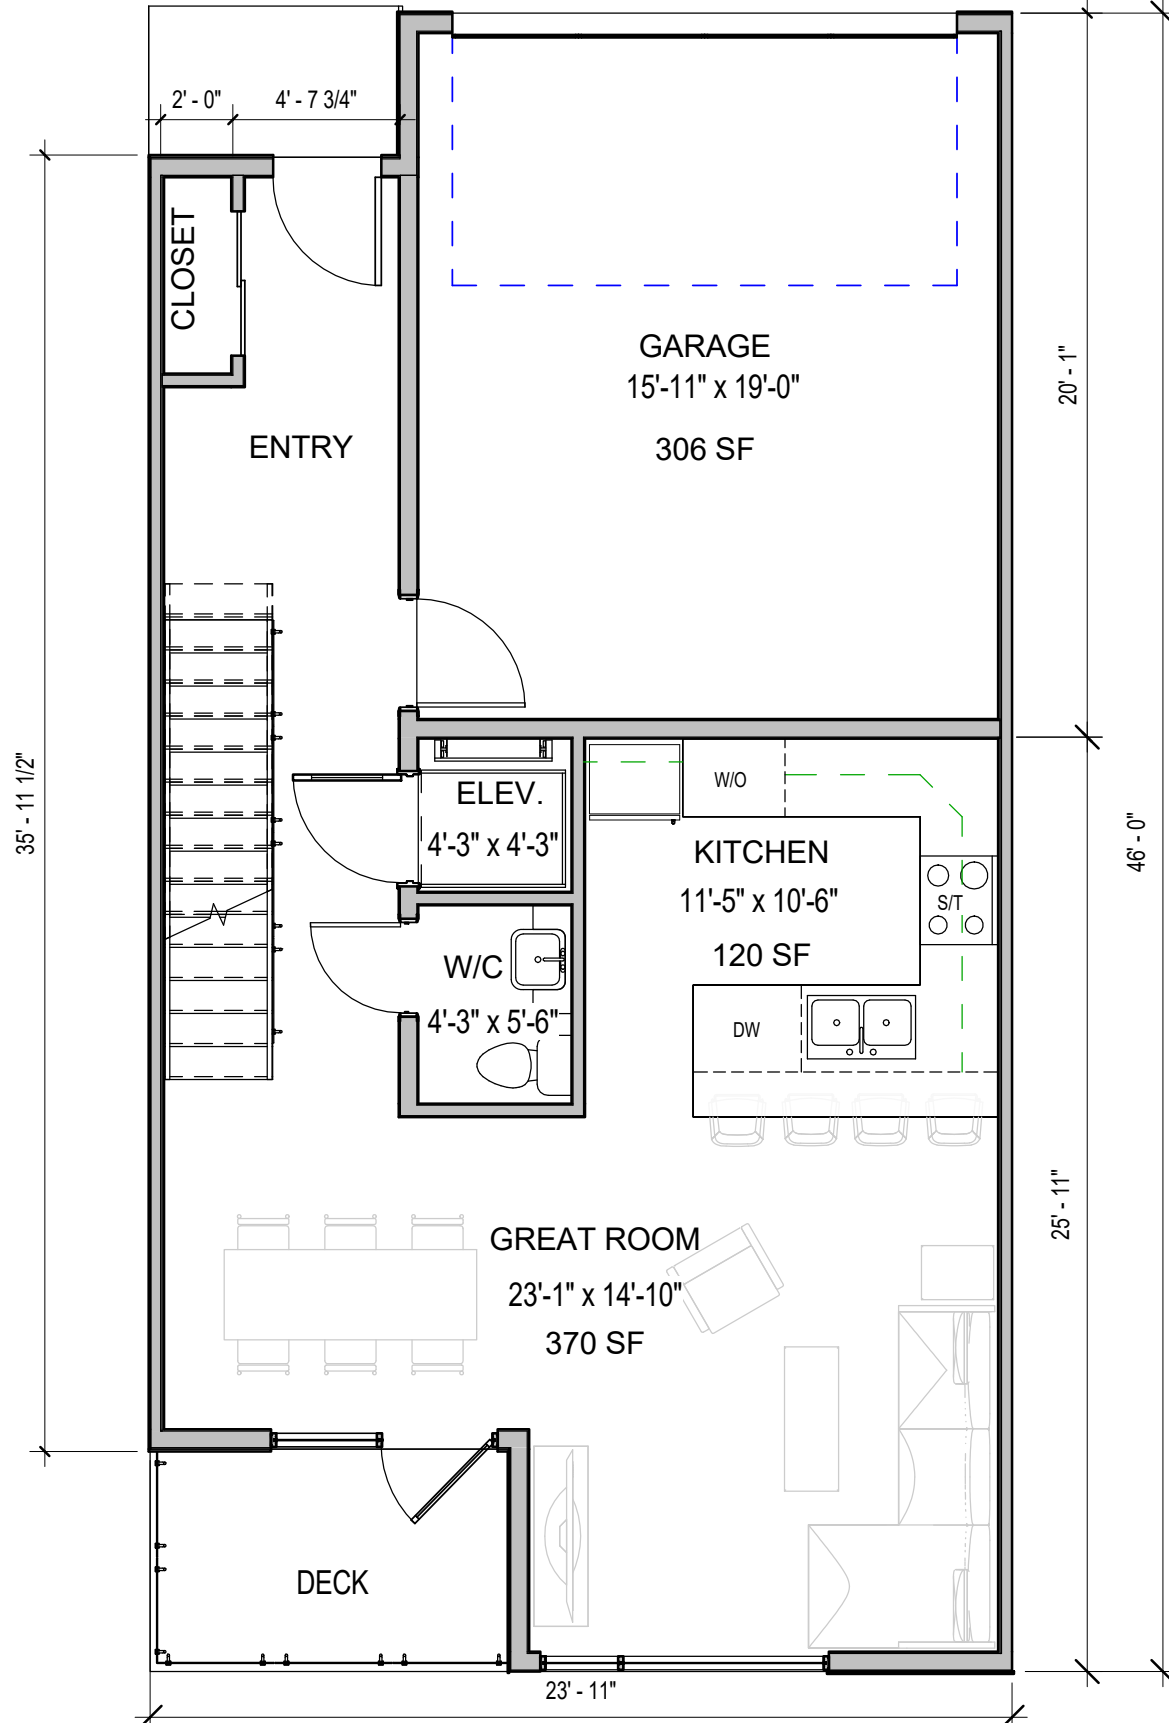

1 3RD LEVEL (MAIN) FLOOR PLAN
 A4.1 3/16" = 1'-0" SQ.FT. = 1078

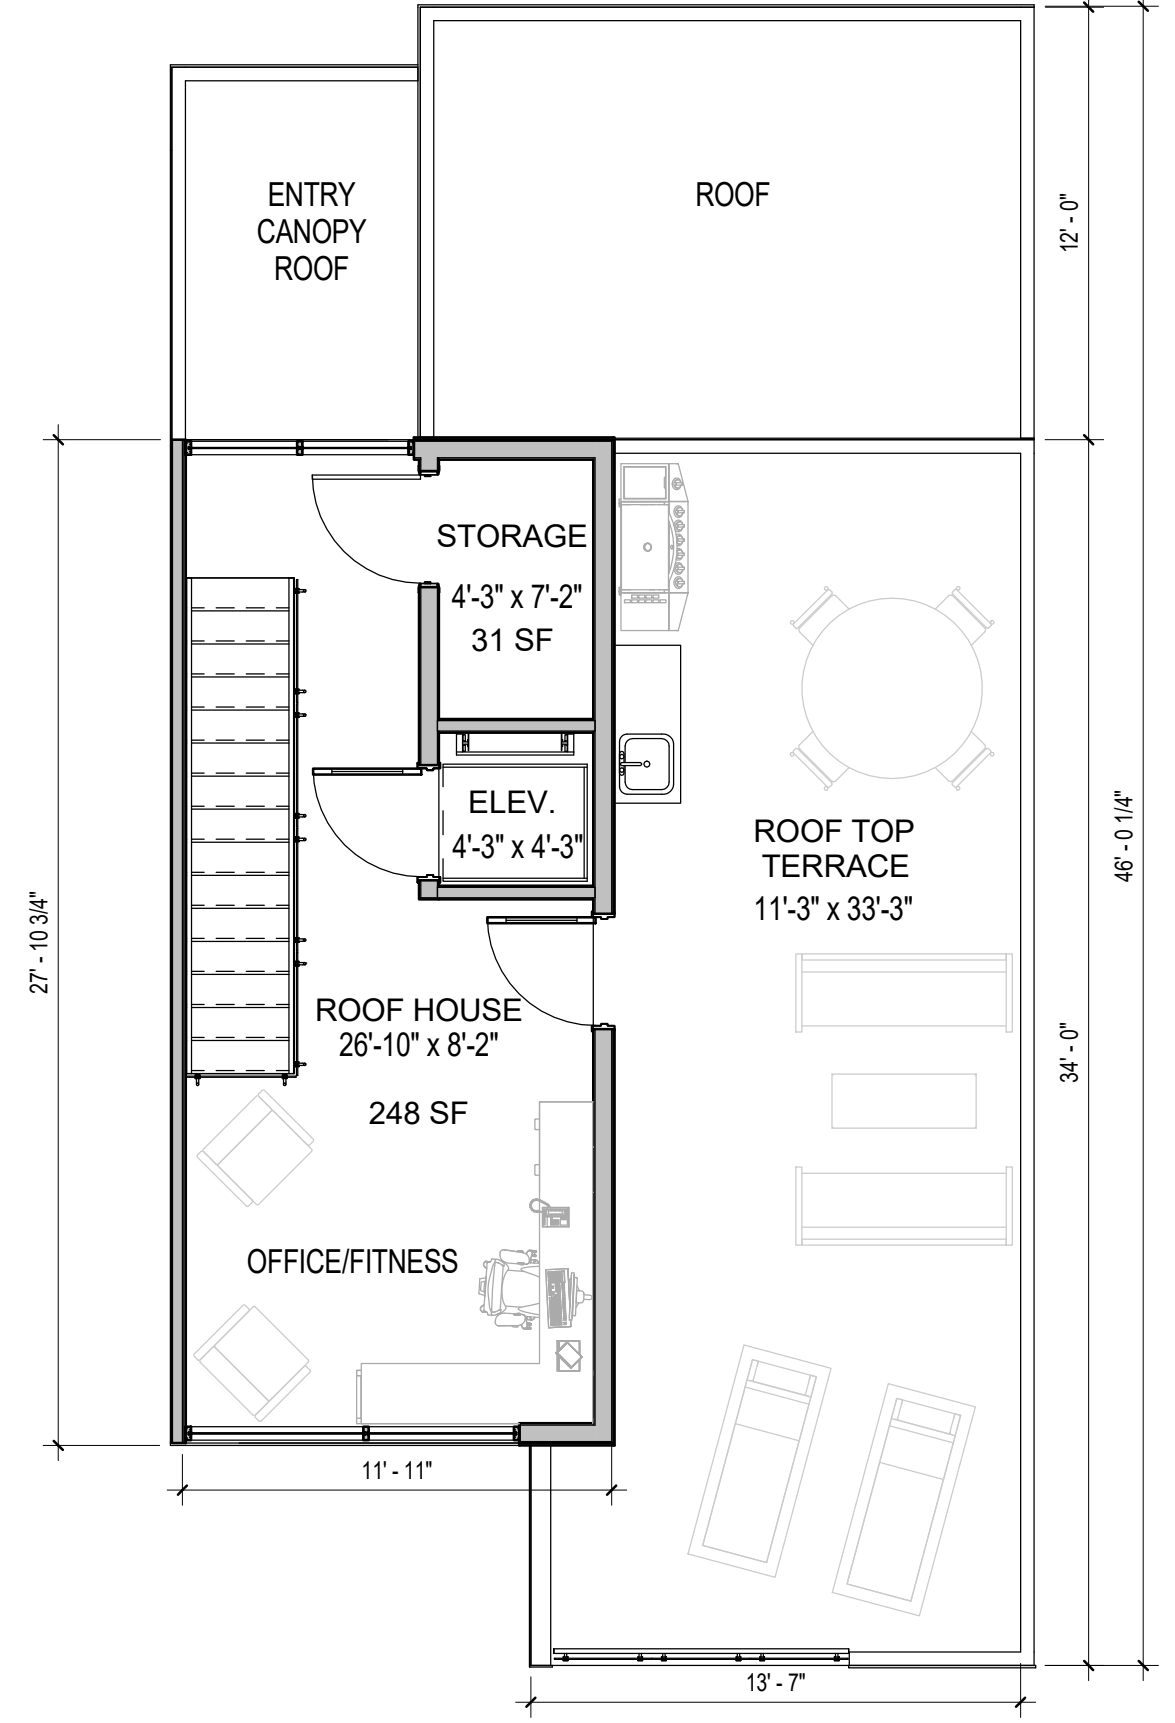

2 4TH LEVEL FLOOR PLAN
 A4.1 3/16" = 1'-0" SQ.FT. = 757



JOB # 1563
 DATE APR 07, 2016
 SCALE 3/16" = 1'-0"

DRAWING TITLE
MARKETING PLANS WALK-OUT UNIT

PROJECT NAME
PRINCESS STREET

DRAWING NO
A2