

STRATA PLAN OF LOT 'C',  
DISTRICT LOTS 3020 AND 3865,  
GROUP I, PLAN 18183,  
NEW WESTMINSTER DISTRICT

SCALE 1" = 60'

STRATA PLAN Vr 739

Deposited and registered in the Land  
Titles Office of Vancouver, B.C.  
this 17<sup>th</sup> day of June 1980.

*D.H. Hunk*

Registrar

RESORT MUNICIPALITY OF WHISTLER

KEY PLAN


Name of Development: "TANTALUS CONDOMINIUM LODGE"

The address for service of documents  
on the Strata Corporation is:

THE OWNERS STRATA PLAN Vr 739  
c/o DAVIS AND COMPANY

14 Floor - 1030 West Georgia St.,  
VANCOUVER, B.C. V6E 3C2

NOTE: For Legend see sheet 4 of 27

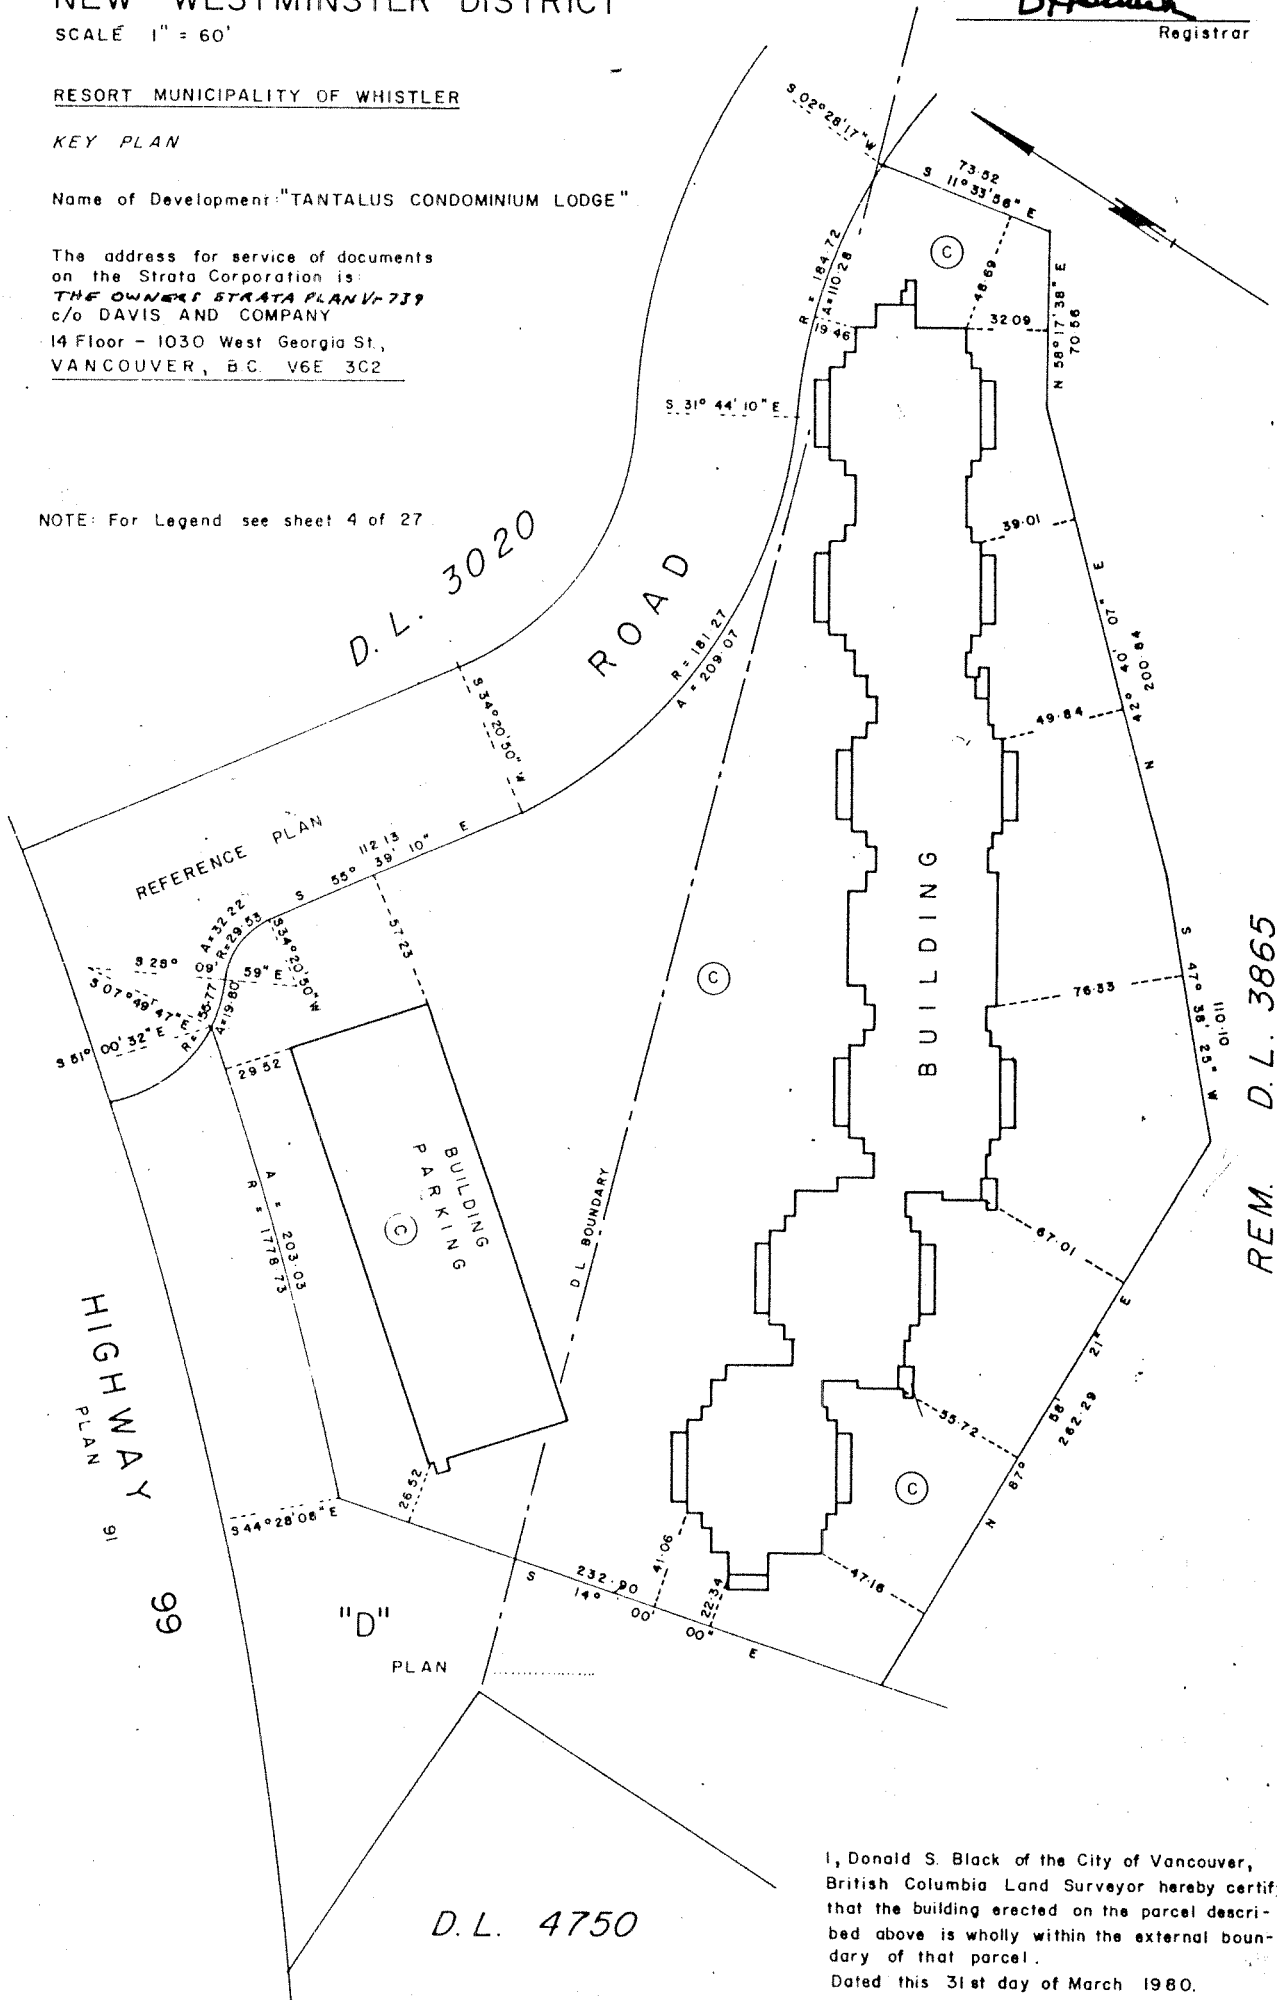

I, Donald S. Black of the City of Vancouver,  
British Columbia Land Surveyor hereby certify  
that the building erected on the parcel descri-  
bed above is wholly within the external bound-  
ary of that parcel.  
Dated this 31st day of March 1980.

*Donald S. Black*


B. C. L. S.

MORGAN STEWART AND COMPANY  
Surveyors and Engineers  
760 Denman St, Vancouver, BC

# PLAN SHOWING LOCATION OF BUILDINGS

SCALE : 1" = 30'

## STRATA PLAN Vr 739

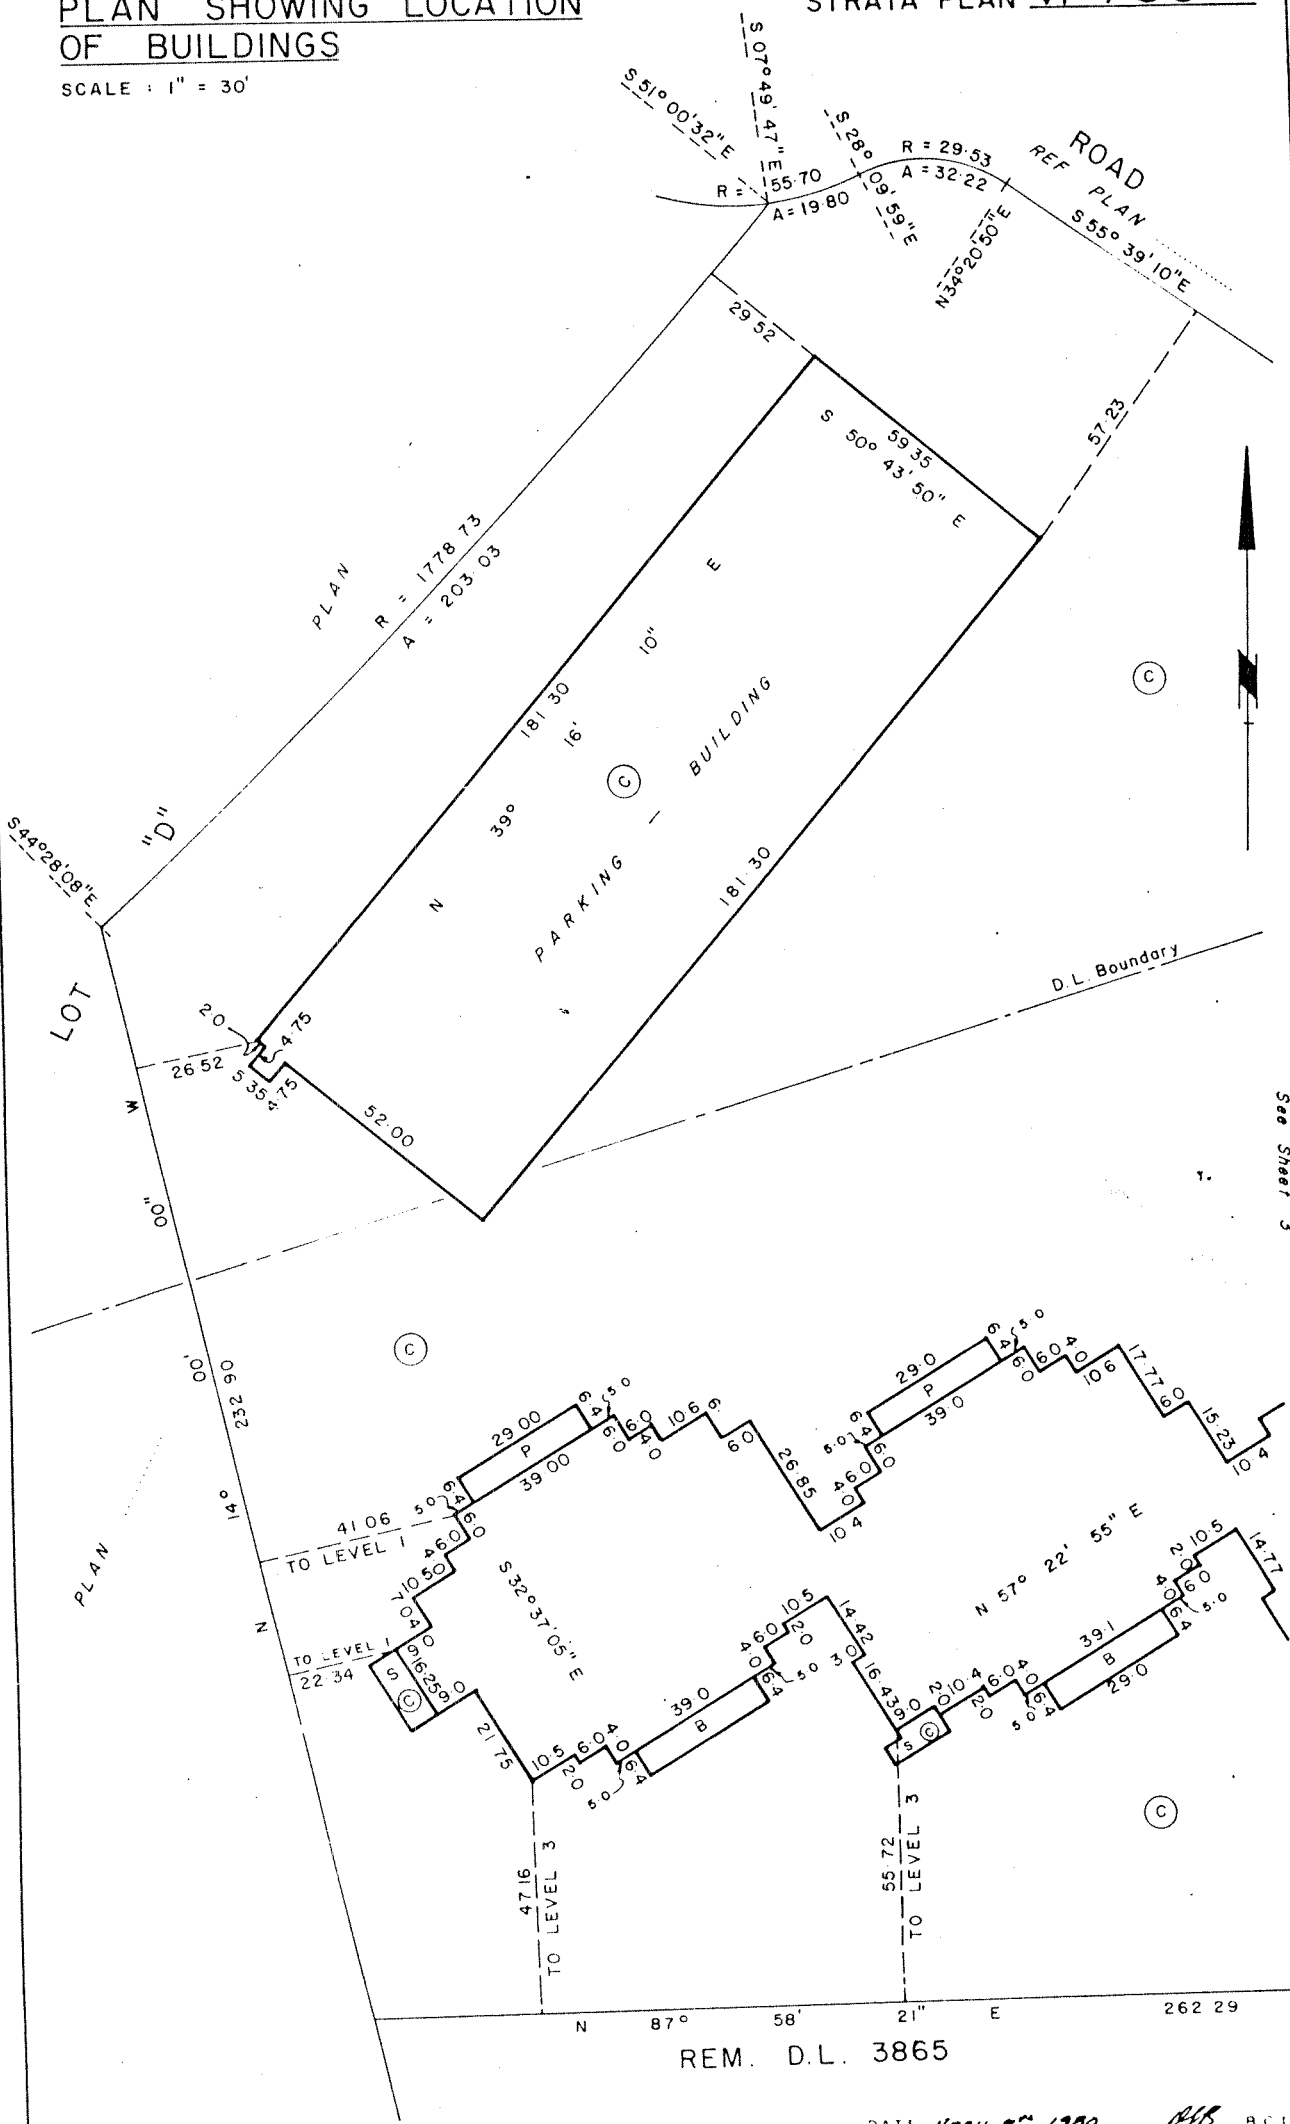


MORGAN STEWART AND COMPANY  
 Surveyors and Engineers  
 760 Denman St, Vancouver, BC

DATE *APRIL 8<sup>th</sup>, 1980* *DAB* B.C.L.S

# PLAN SHOWING LOCATION OF BUILDINGS

SCALE: 1" = 30'

## STRATA PLAN Vr 739

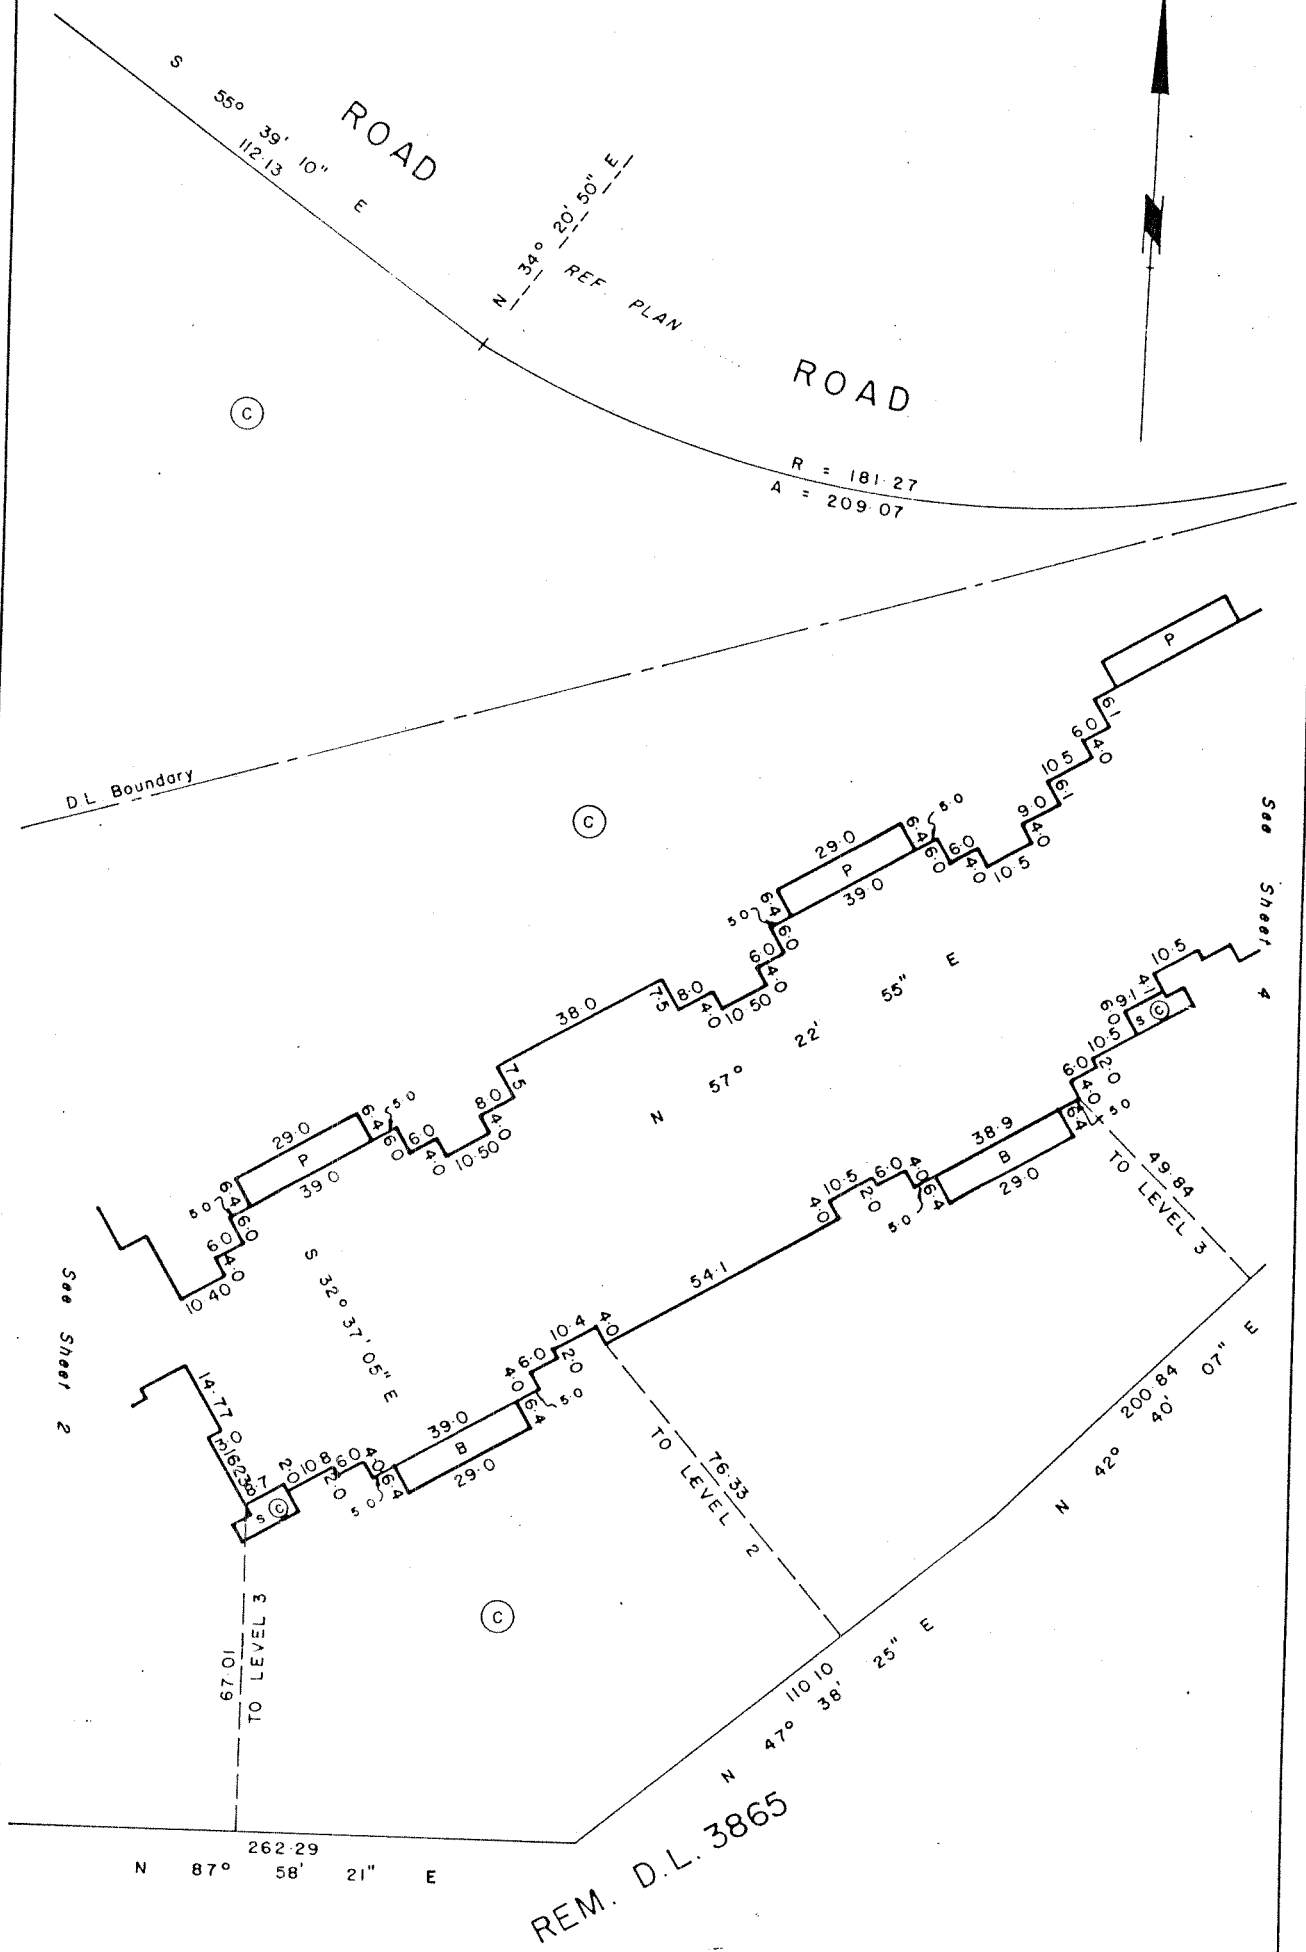


MORGAN STEWART AND COMPANY  
Surveyors and Engineers  
760 Denman St., Vancouver, BC

DATE April 8<sup>th</sup>, 1980 RCL S

SECTIONS

SCALE: 1" = 20'

STRATA PLAN Vr 739

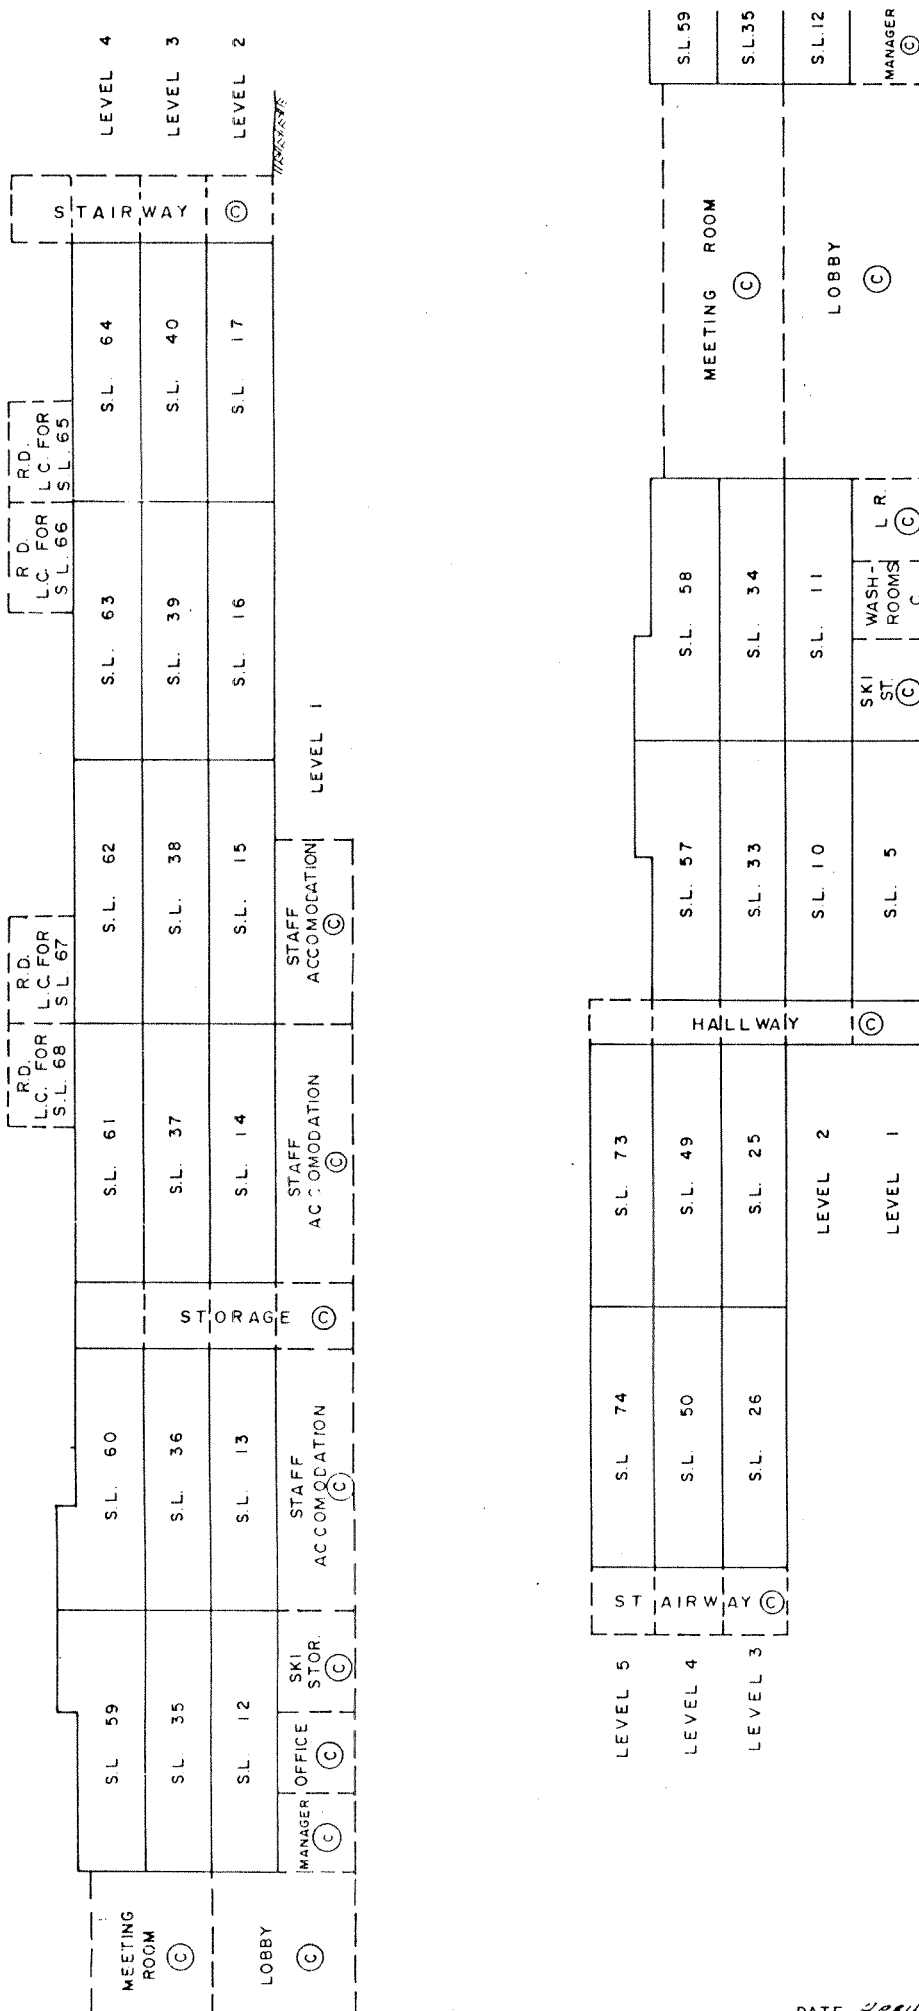


SECTION B - B

DATE April 8<sup>th</sup>, 1980 BCL S


SECTIONS

SCALE: 1" = 20'


STRATA PLAN Vr 739

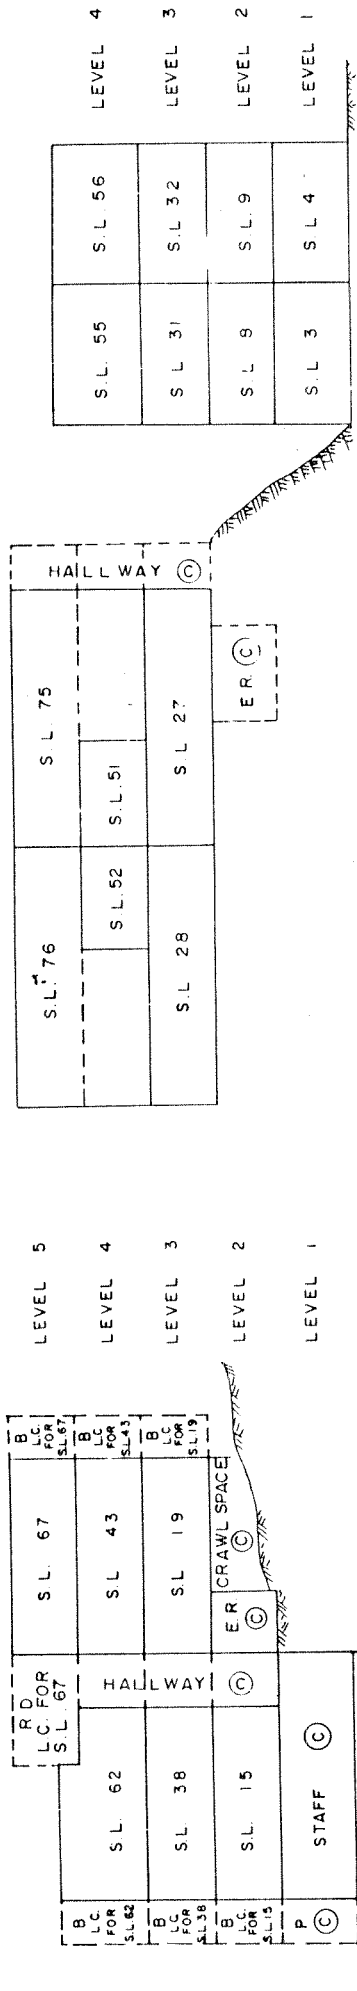


SECTION D - D

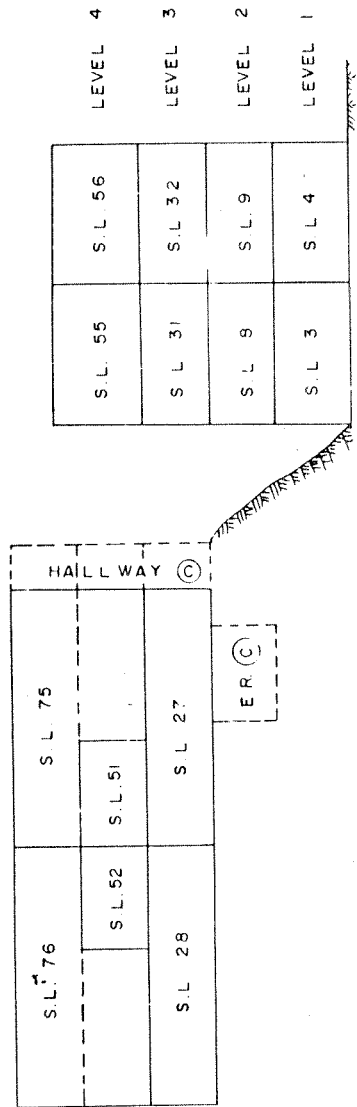

SECTION C - C

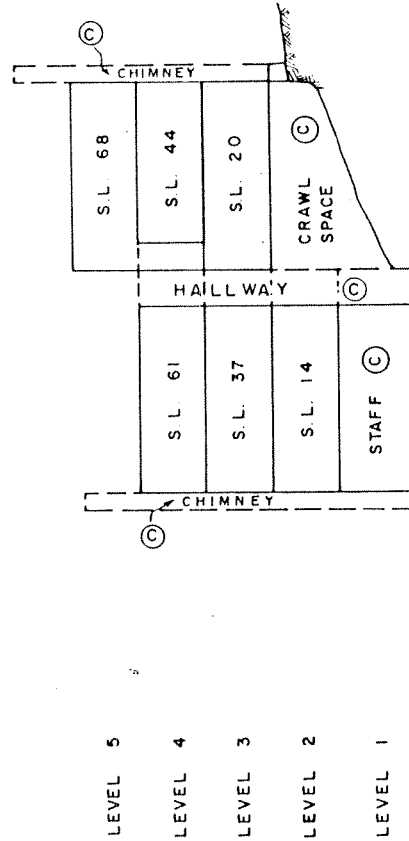

SECTION E - E

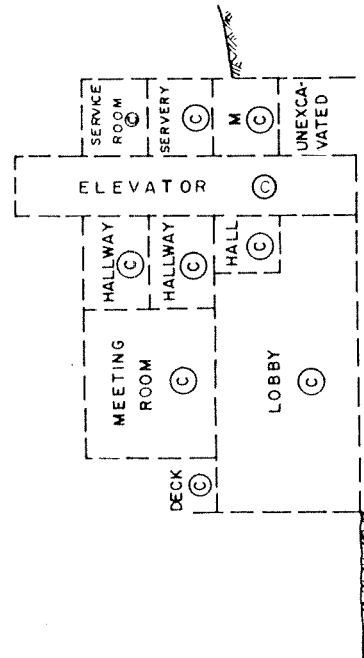


SECTION F - F


DATE APRIL 6, 1980 *DAB* B.C.L.S.

ELEVATIONS

STRATA PLAN Vr 739

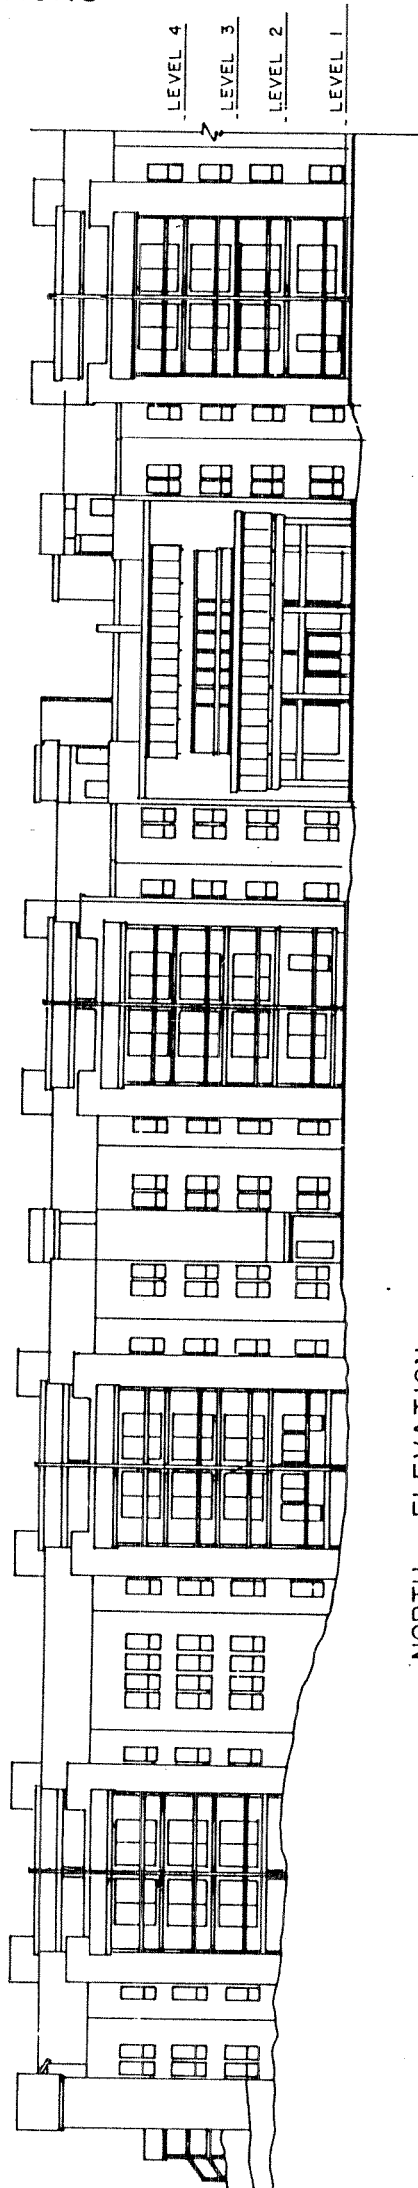

NORTH ELEVATION

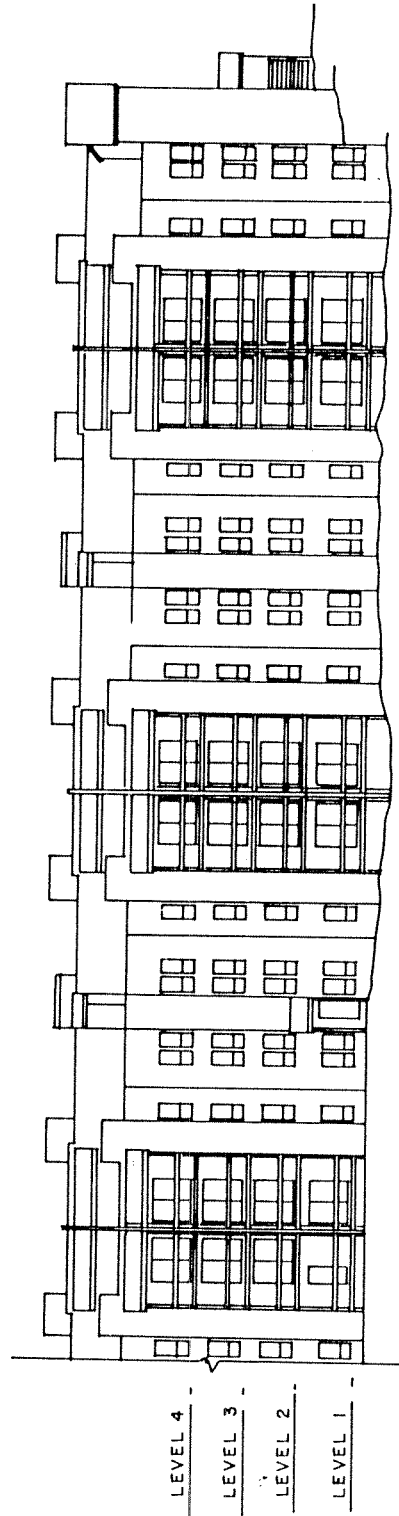


LEVEL 4  
LEVEL 3  
LEVEL 2  
LEVEL 1


DATE APRIL 8<sup>th</sup> 1900 WAS B.C.L.S.

ELEVATIONS

STRATA PLAN Vr 739

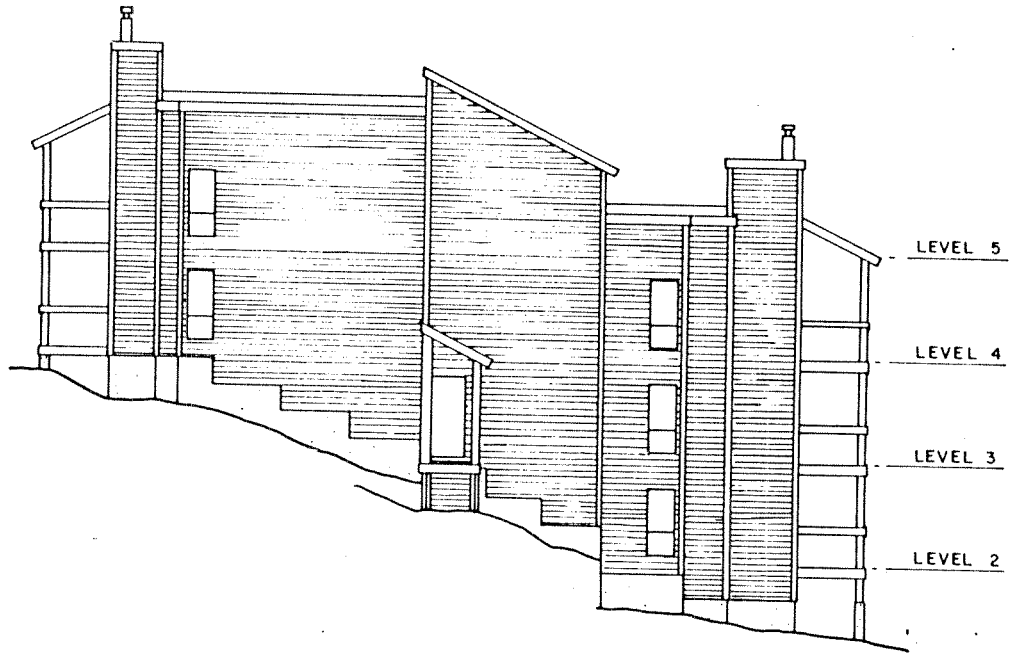

EAST ELEVATION

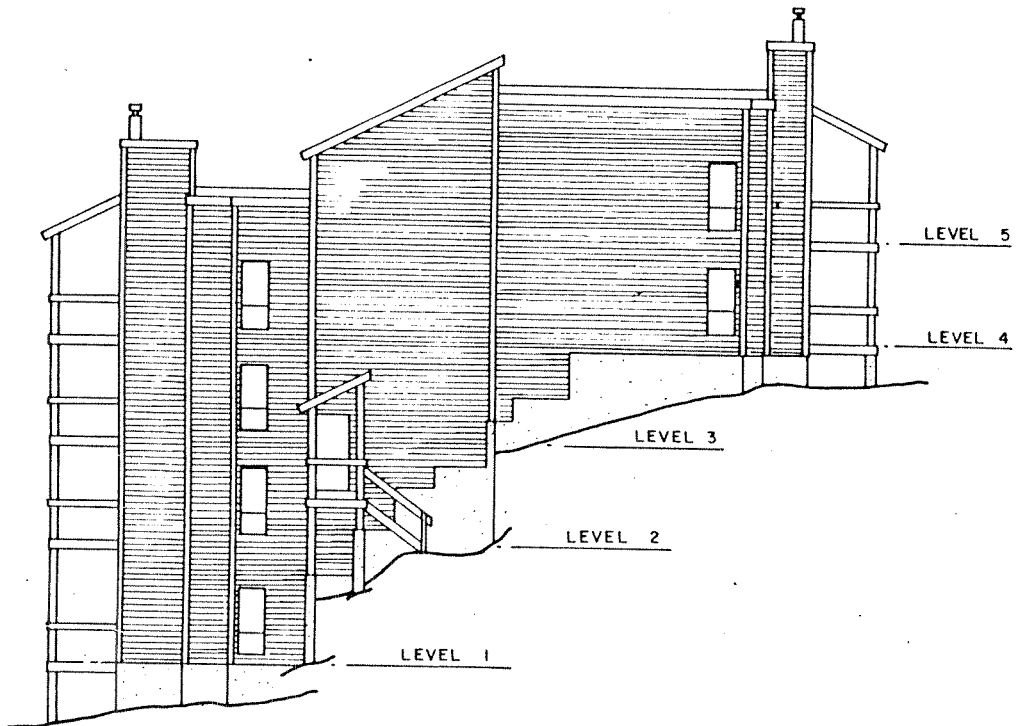


WEST ELEVATION

DATE April 10, 1980 BHS B.C.L.S.

STRATA PLAN Vr 739

PLAN SHOWING LOCATION OF BUILDINGS

SCALE: 1" = 30'

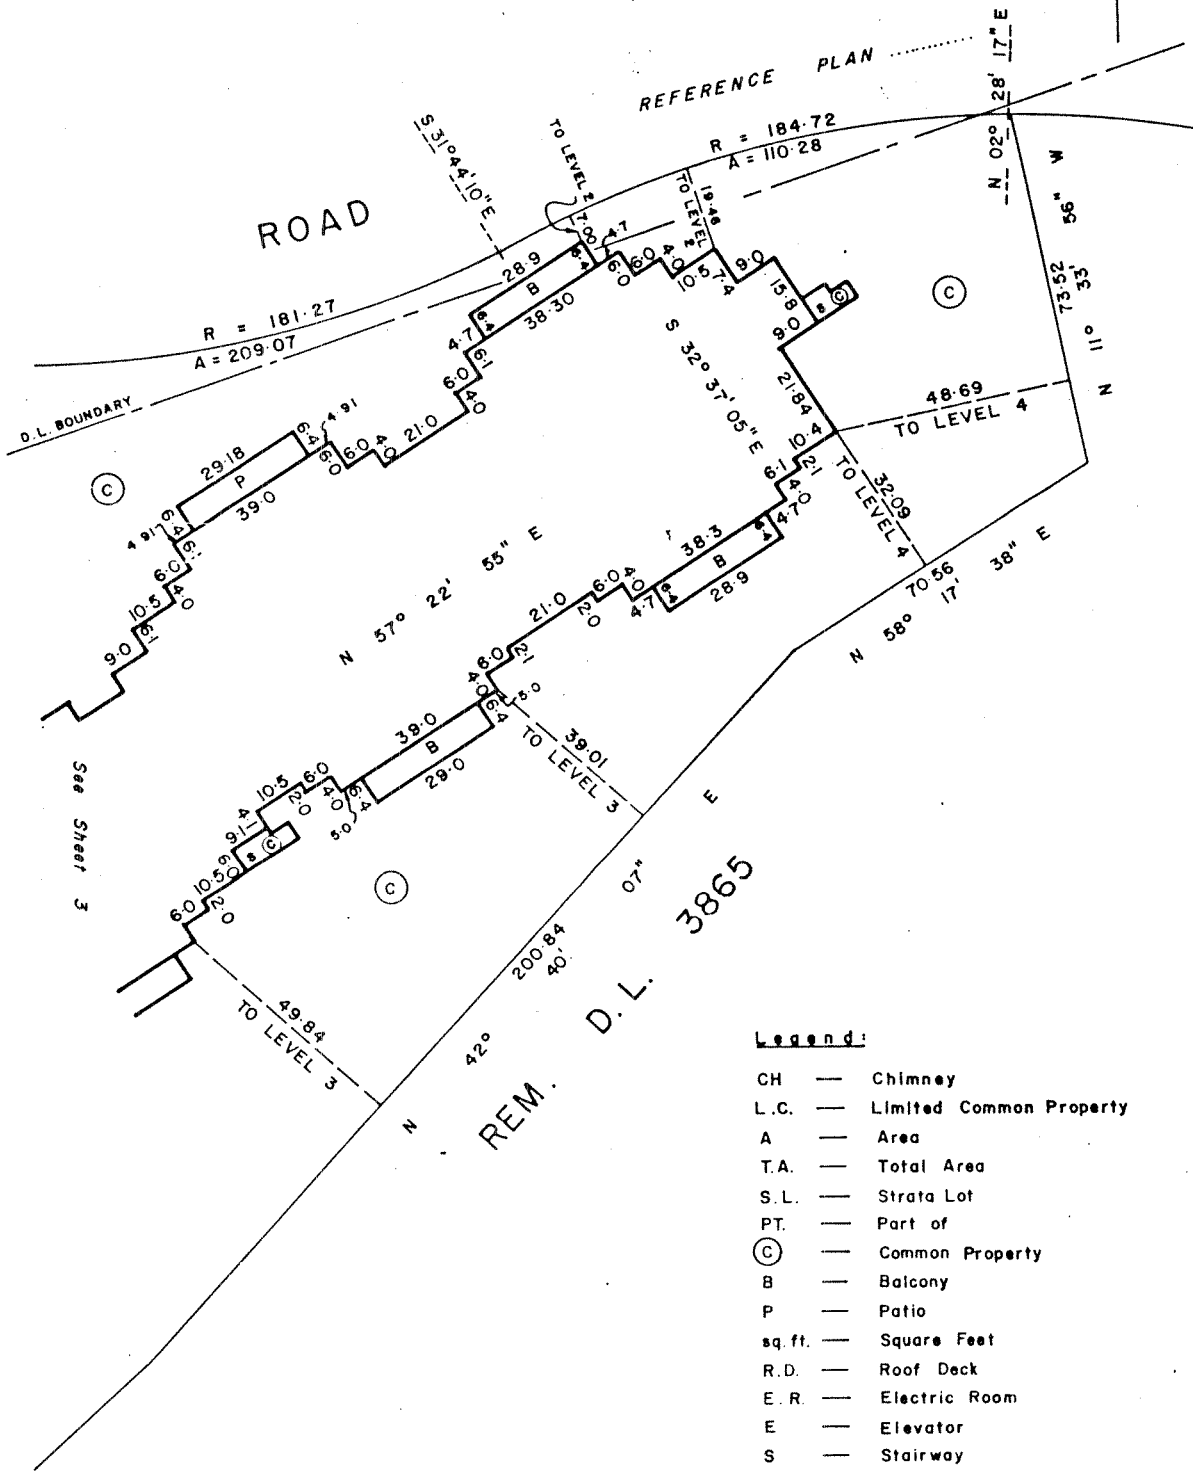

Legend:

- CH — Chimney
- L.C. — Limited Common Property
- A — Area
- T.A. — Total Area
- S.L. — Strata Lot
- PT. — Part of
- (C) — Common Property
- B — Balcony
- P — Patio
- sq. ft. — Square Feet
- R.D. — Roof Deck
- E.R. — Electric Room
- E — Elevator
- S — Stairway
- S.R. — Service Room
- Jan. — Janitor
- M.R. — Mechanical Room
- L.R. — Laundry Room
- ST. — Storage
- M.W. — Men's Washroom
- L.W. — Ladies Washroom

MORGAN STEWART AND COMPANY  
Surveyors and Engineers  
760 Denman St, Vancouver, B.C.


DATE April 6<sup>th</sup> 1980 AB B.C.L.S.



SECTIONS

SCALE: 1" = 20'

STRATA PLAN Vr 739

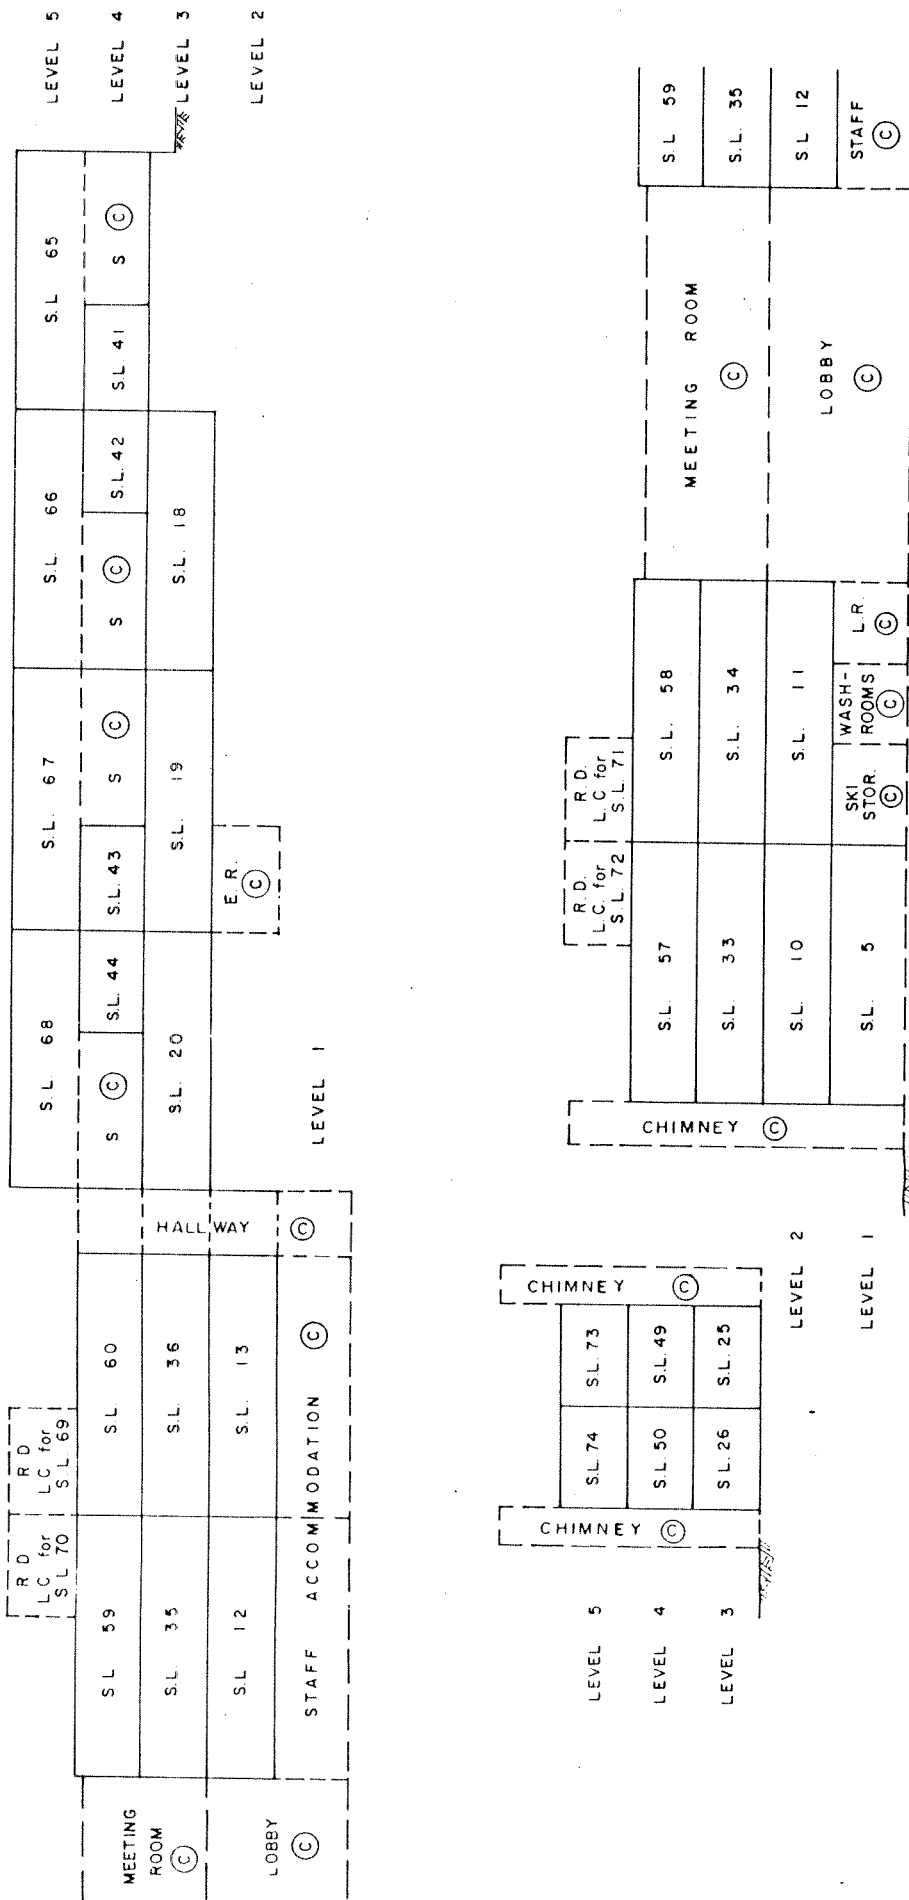


SECTION A - A

DATE April 8, 1960 B.C.L.S.

# FLOOR PLAN LEVEL 1 - East part

SCALE: 1" = 20'

STRATA PLAN Vr 739

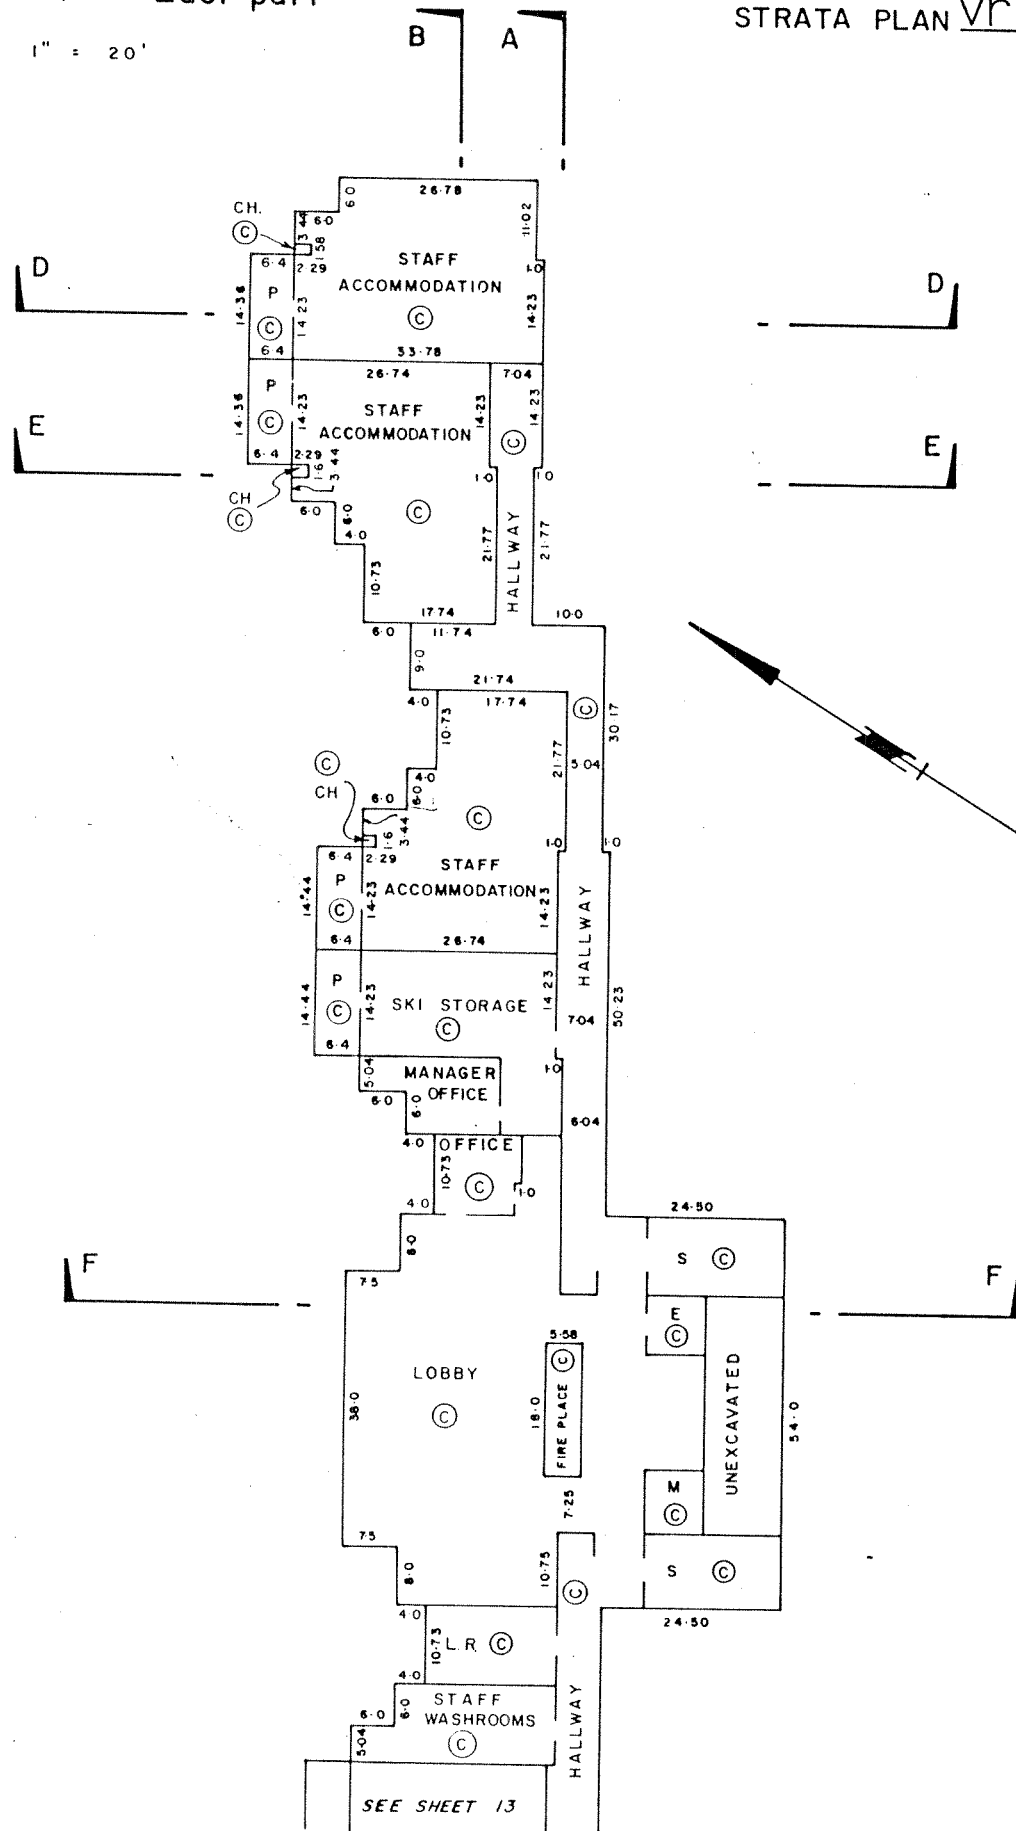

CIVIC ADDRESS ON ALL STRATA LOTS IS:


GENERAL DELIVERY  
WHISTLER, B.C.  
VON IBO

DATE APRIL 8<sup>th</sup> 1980 MB B.C.L.S.

# FLOOR PLAN LEVEL 1 - West part

SCALE: 1" = 20'

STRATA PLAN Vr 739

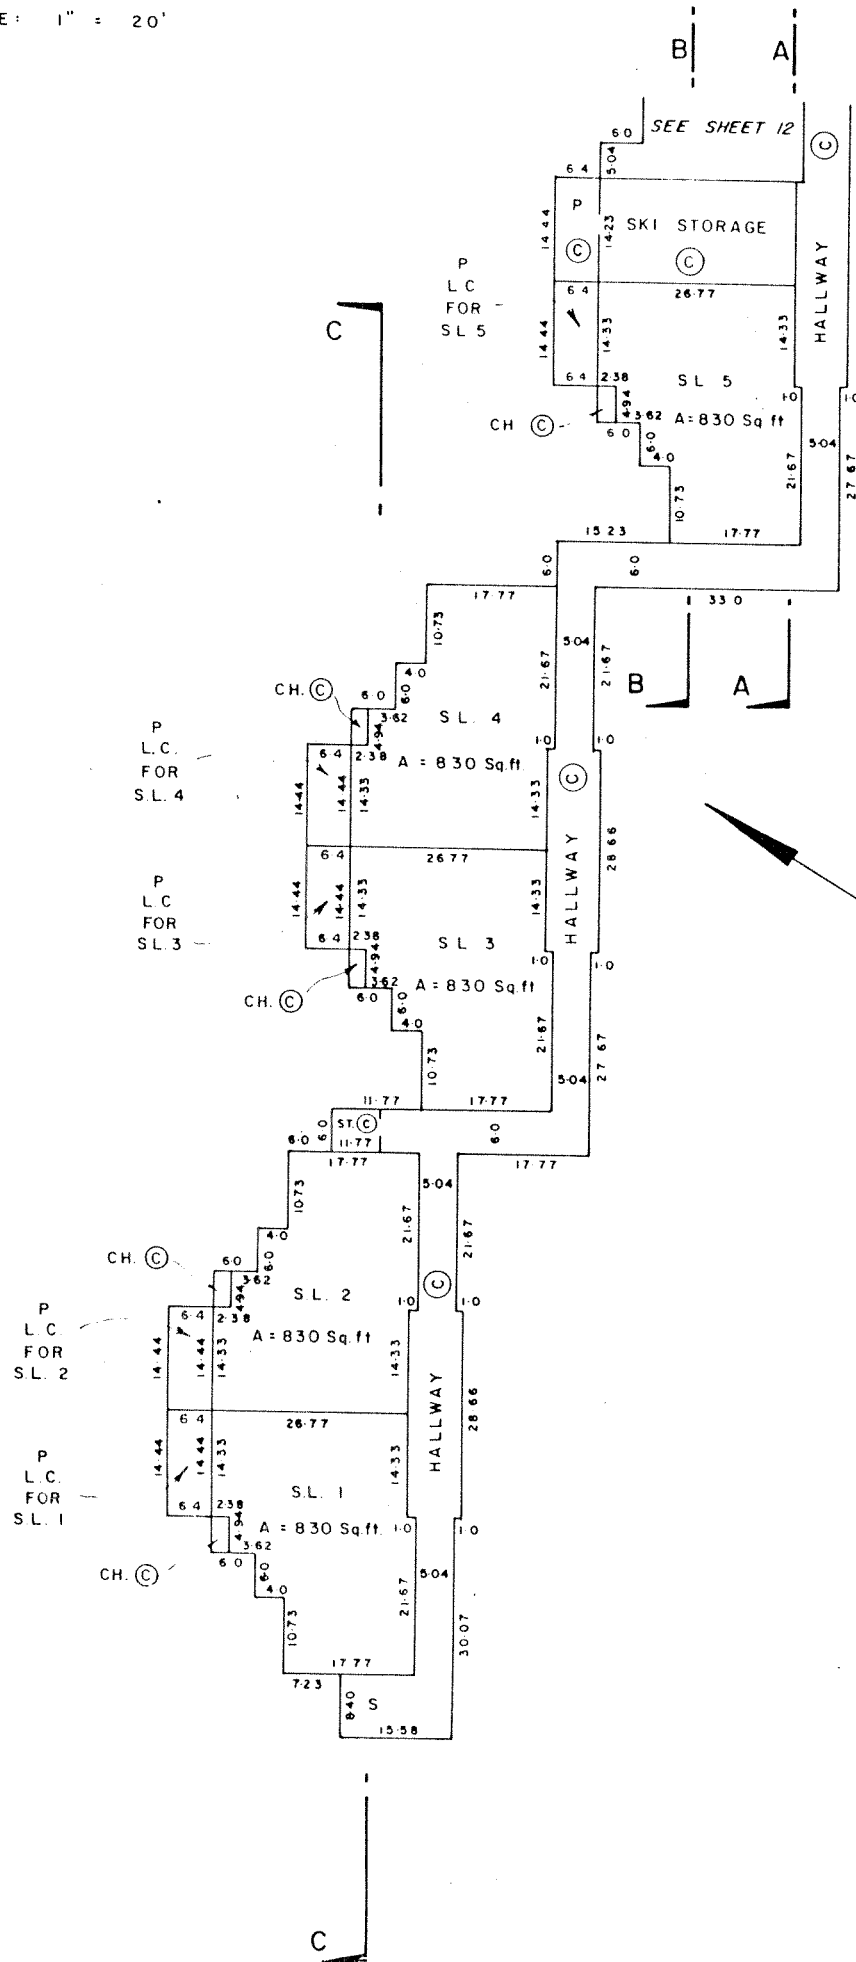


DATE APRIL 07, 1980 AB B.C.L.S.

# FLOOR PLAN LEVEL 2 - East part

STRATA PLAN Vr 739

SCALE: 1" = 20'

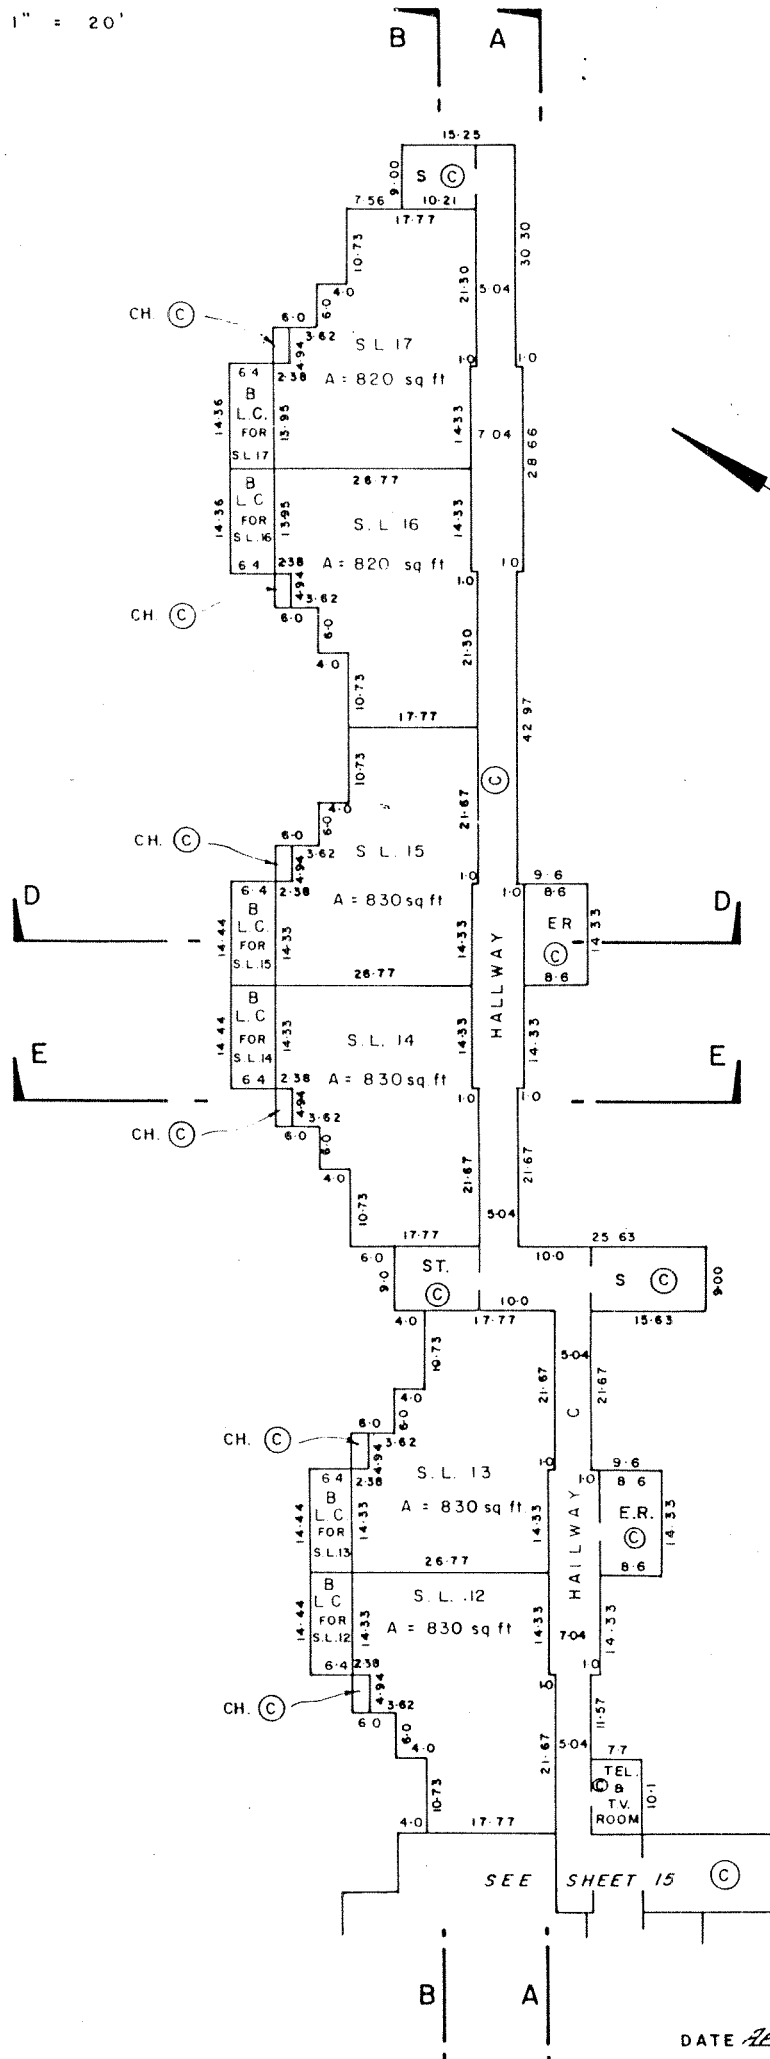


DATE April 6<sup>th</sup> 1980 *DH* B.C.L.S.

FLOOR PLAN  
LEVEL 2 - Middle part

STRATA PLAN Vr 739

SCALE: 1" = 20'

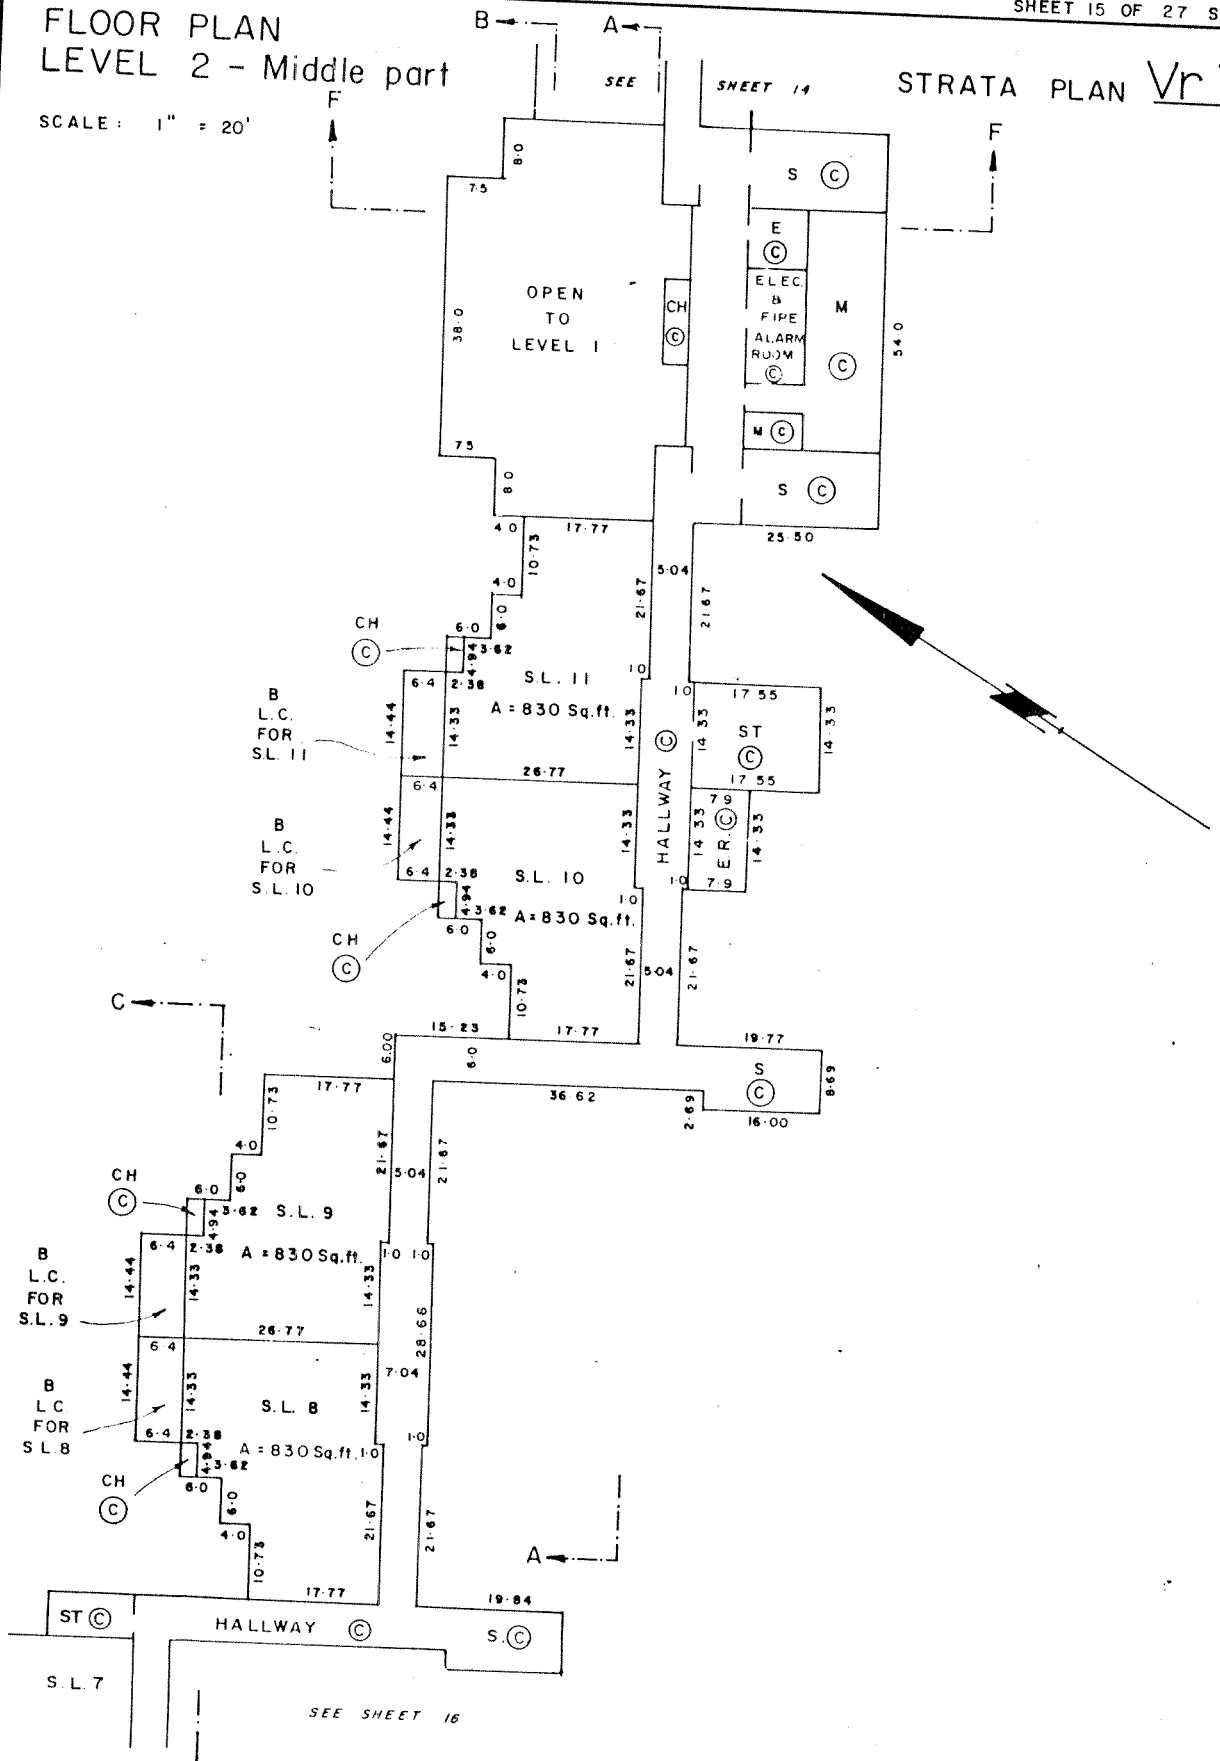


DATE APRIL 5<sup>th</sup>, 1980, *WLB* B.C.L.S.


FLOOR PLAN  
LEVEL 2 - West part

STRATA PLAN Vr 739

SCALE: 1" = 20'

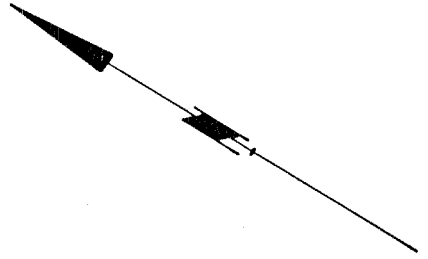

SEE SHEET 15

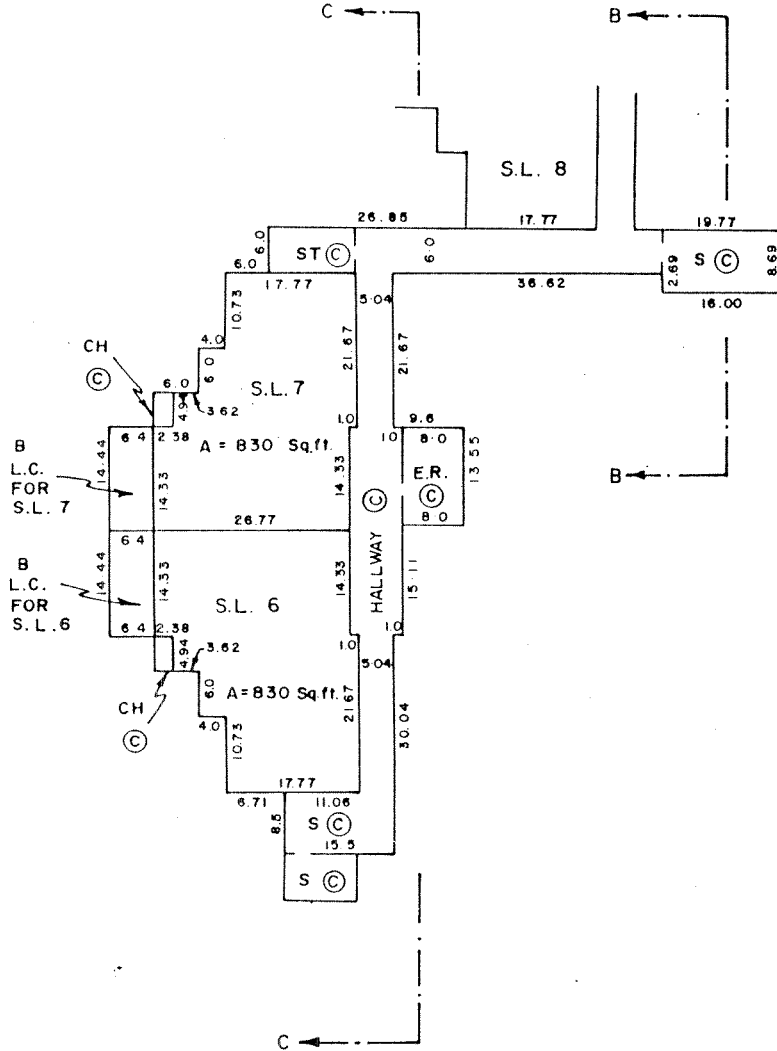


MORGAN STEWART AND COMPANY  
Surveyors and Engineers  
760 Denman St, Vancouver, B.C.

DATE APRIL 8<sup>th</sup> 1980 MS B.C.L.S.

# FLOOR PLAN LEVEL 3 - East part

SCALE: 1" = 20'

STRATA PLAN

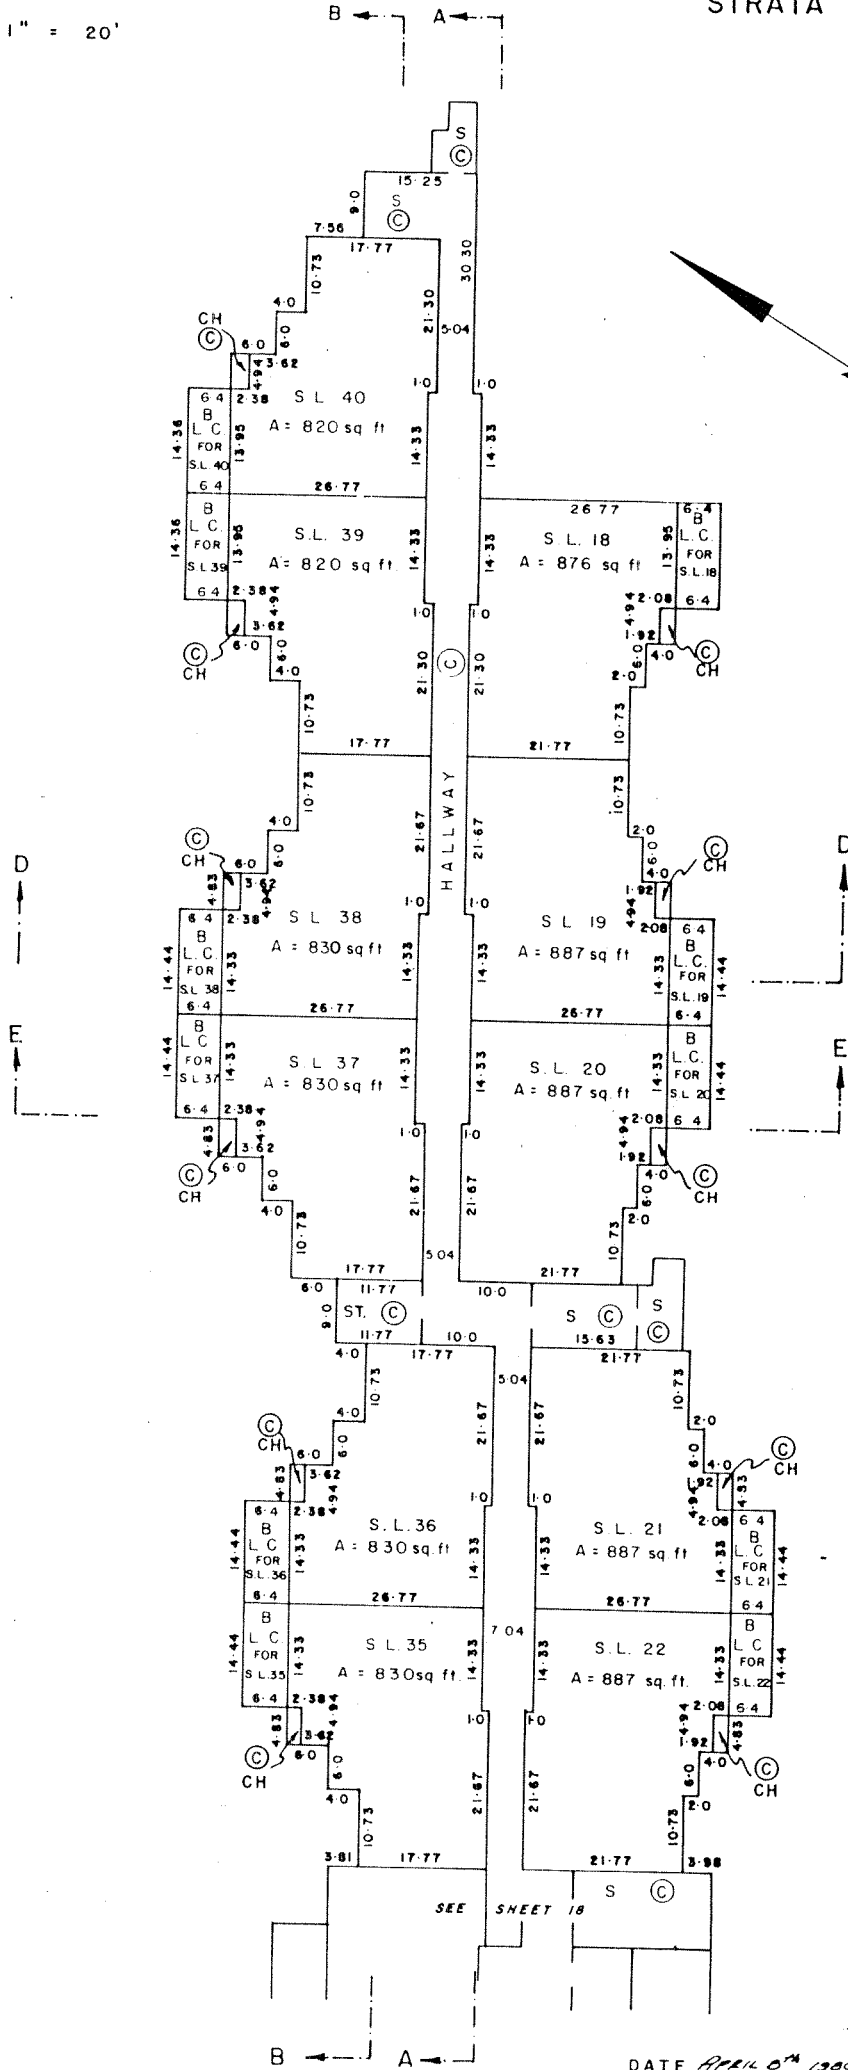


DATE APRIL 10<sup>th</sup> 1980 B/S B.C.L.S.

FLOOR PLAN  
LEVEL 3 - Middle part

STRATA PLAN Vr739

SCALE: 1" = 20'

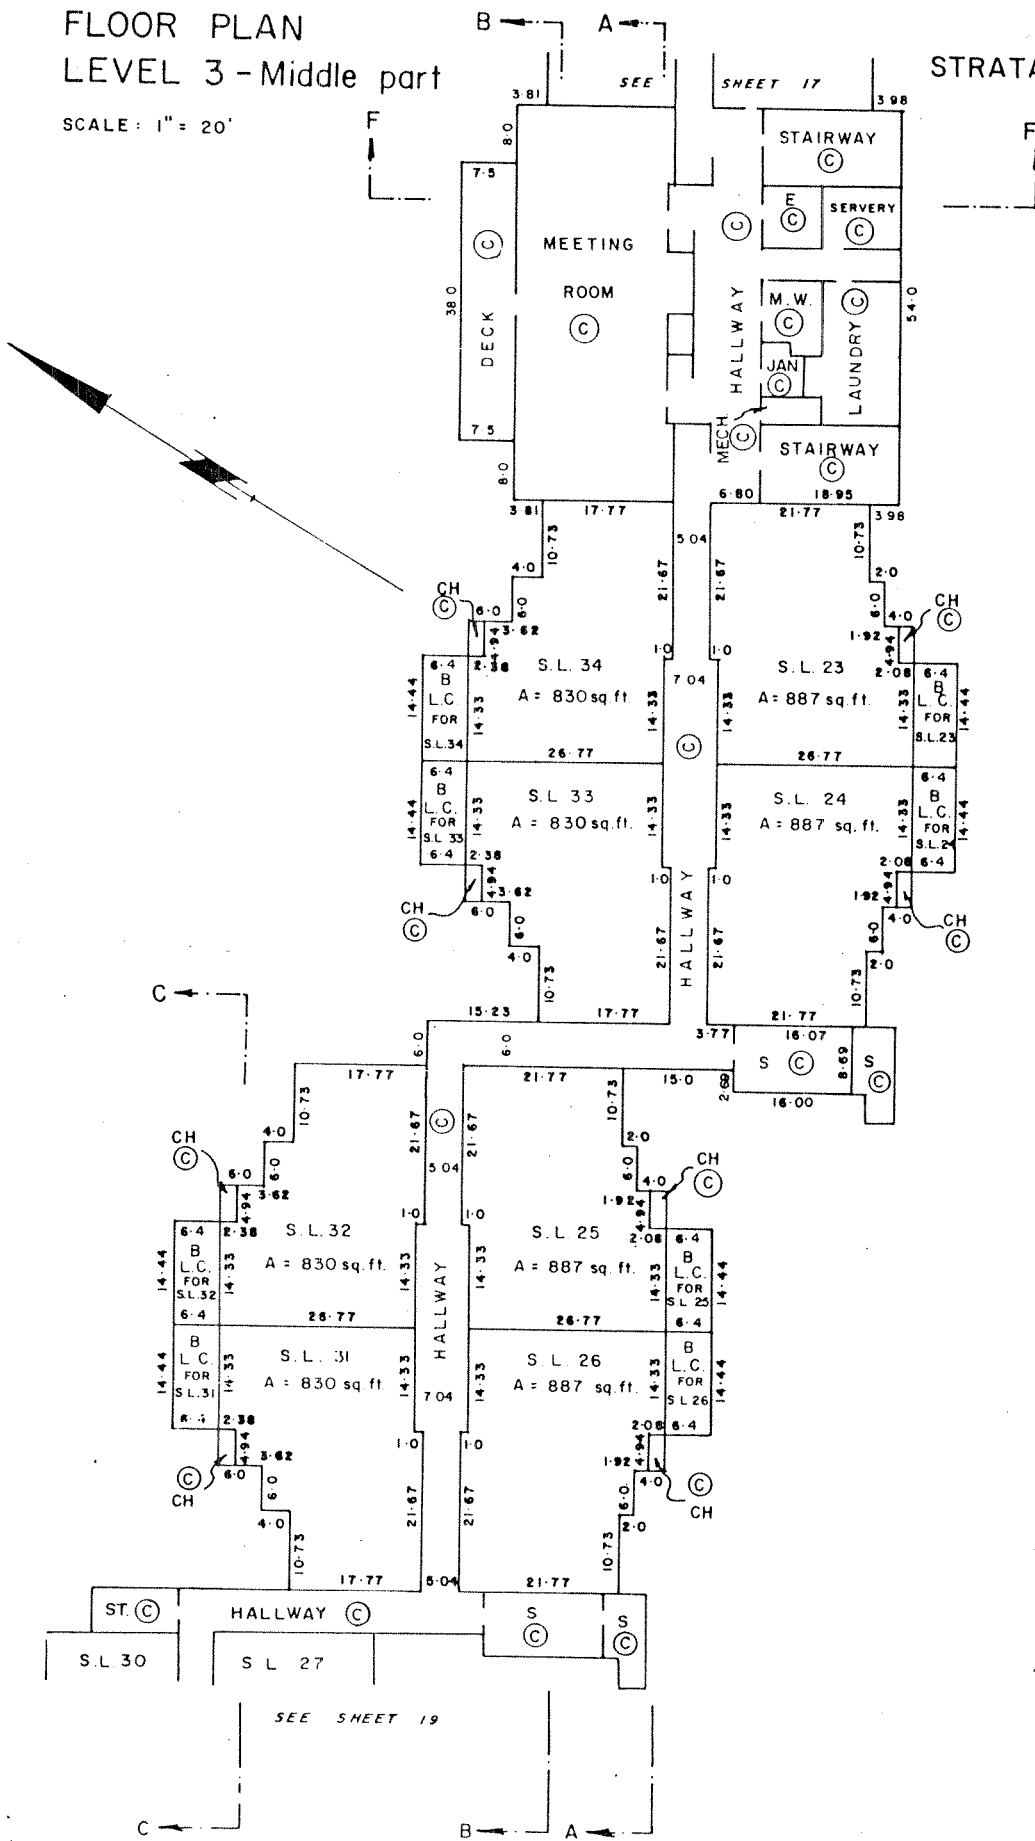



DATE APRIL 5, 1980 416 B.C.L.S.



# FLOOR PLAN LEVEL 3 - West part

STRATA PLAN Vr 739

SCALE: 1" = 20'

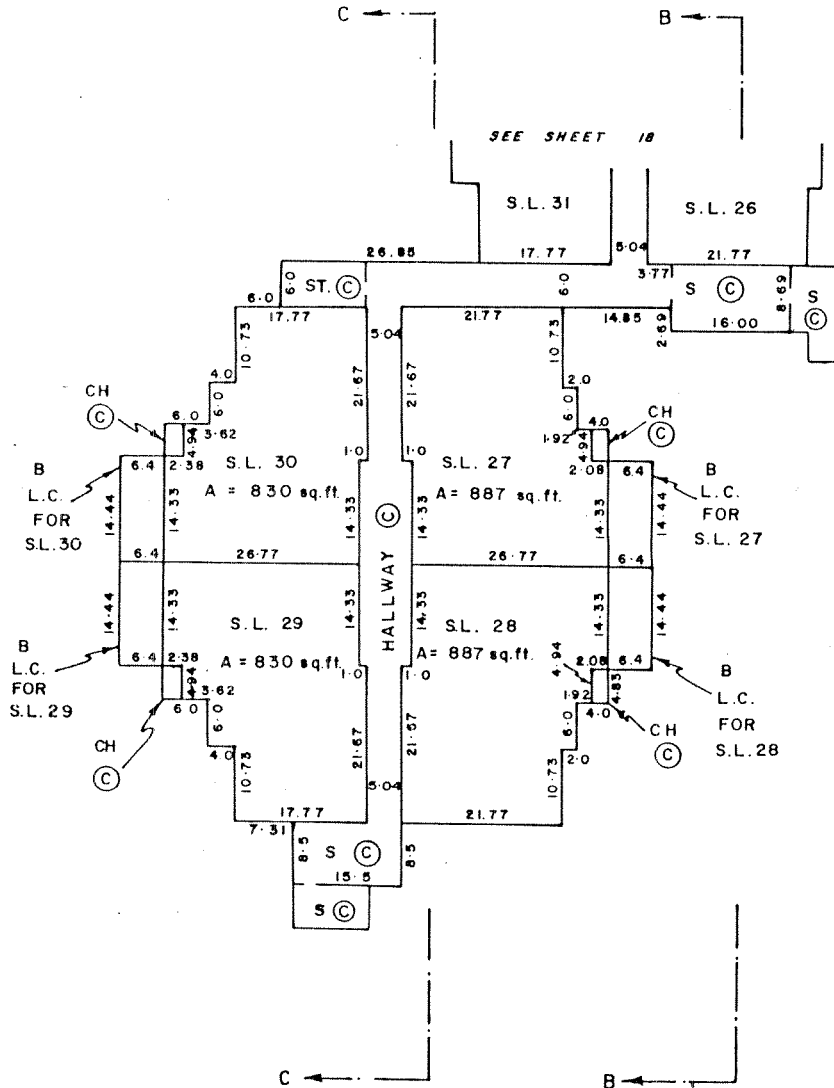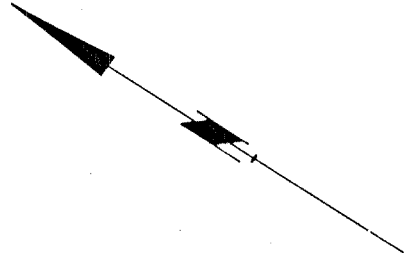


MORGAN STEWART AND COMPANY  
Surveyors and Engineers  
760 Denman St, Vancouver, B.C.

DATE APRIL 5<sup>th</sup> 1900 618 B.C.L.S.

FLOOR PLAN  
LEVEL 4 - East part

SCALE: 1" = 20'

STRATA PLAN Vr 739

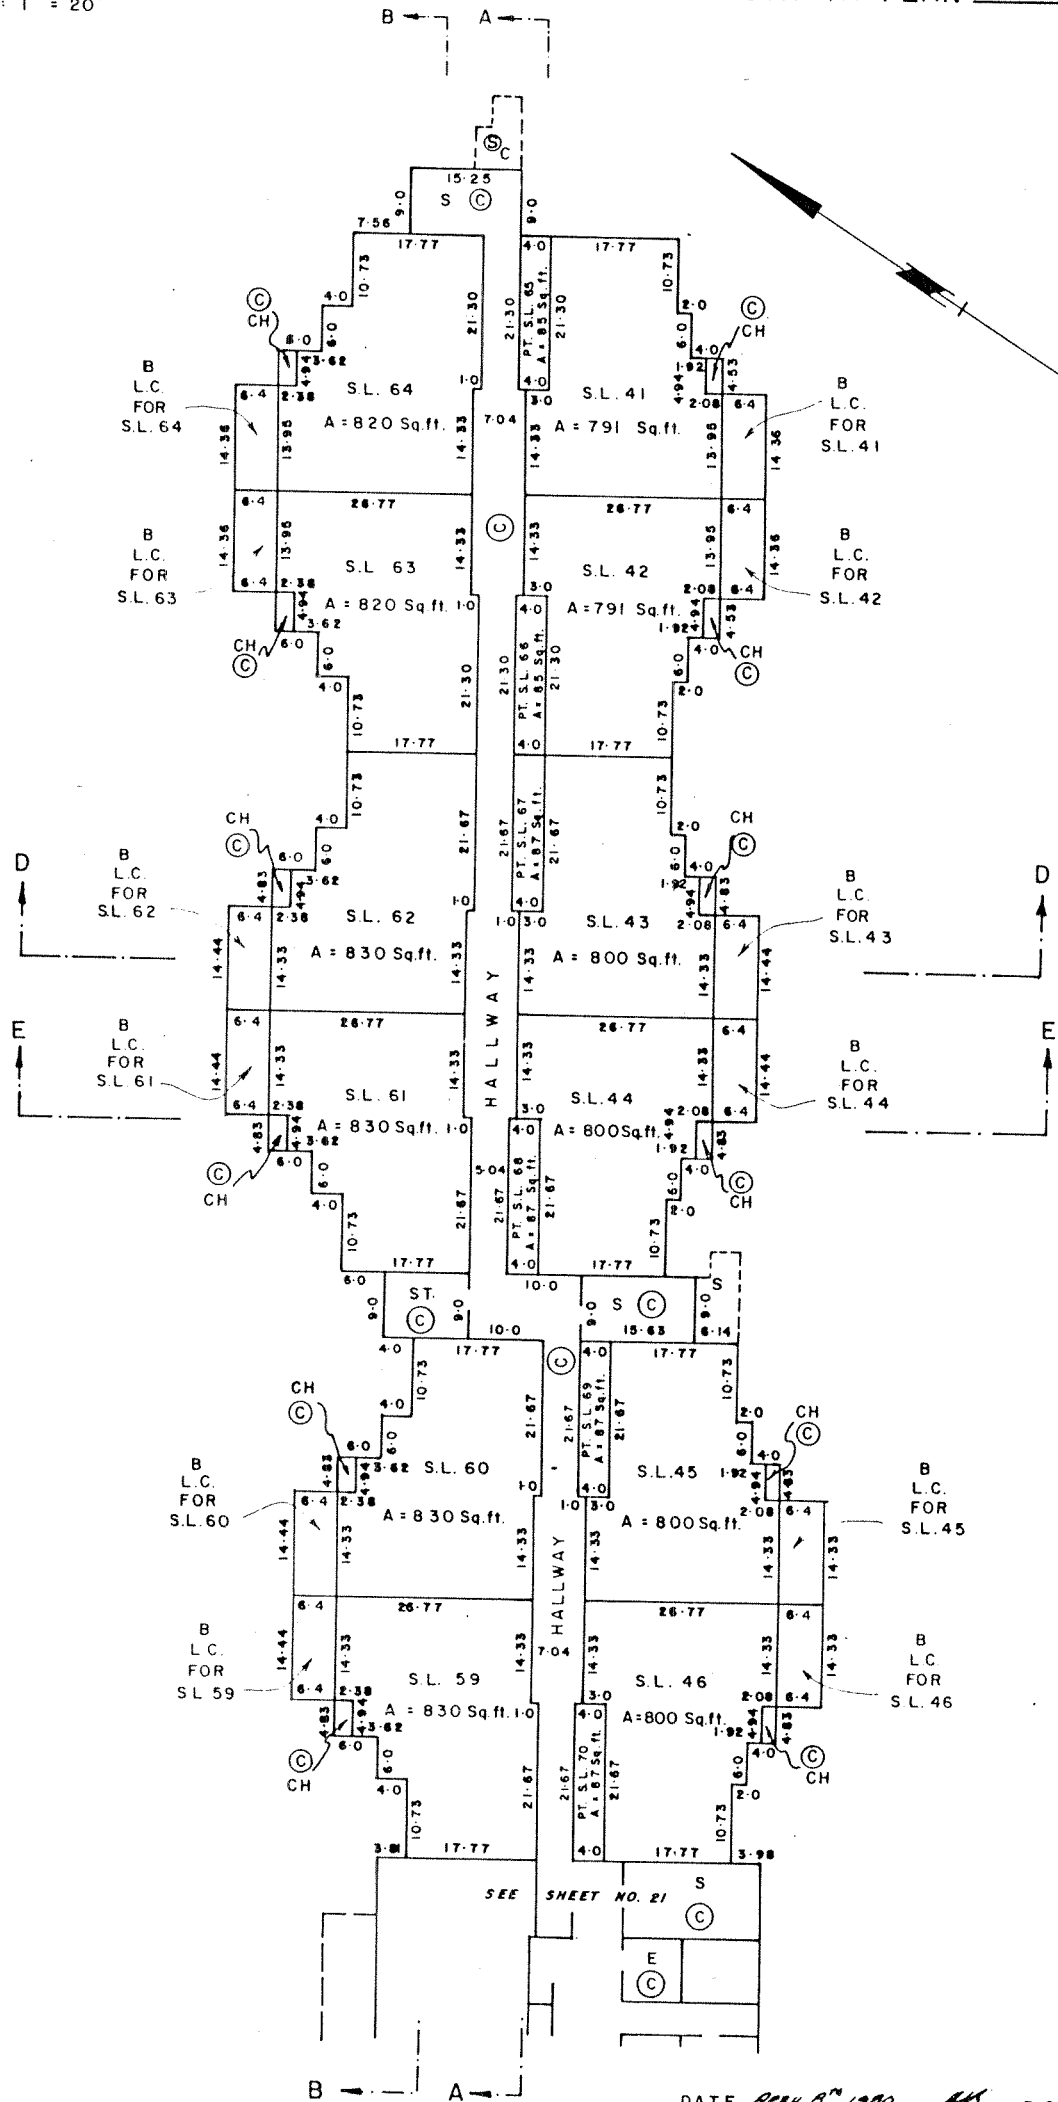


DATE APRIL 8<sup>th</sup> 1980 B.C.L.S.

# FLOOR PLAN LEVEL 4 - Middle part

SCALE: 1" = 20'

STRATA PL. Vr 739


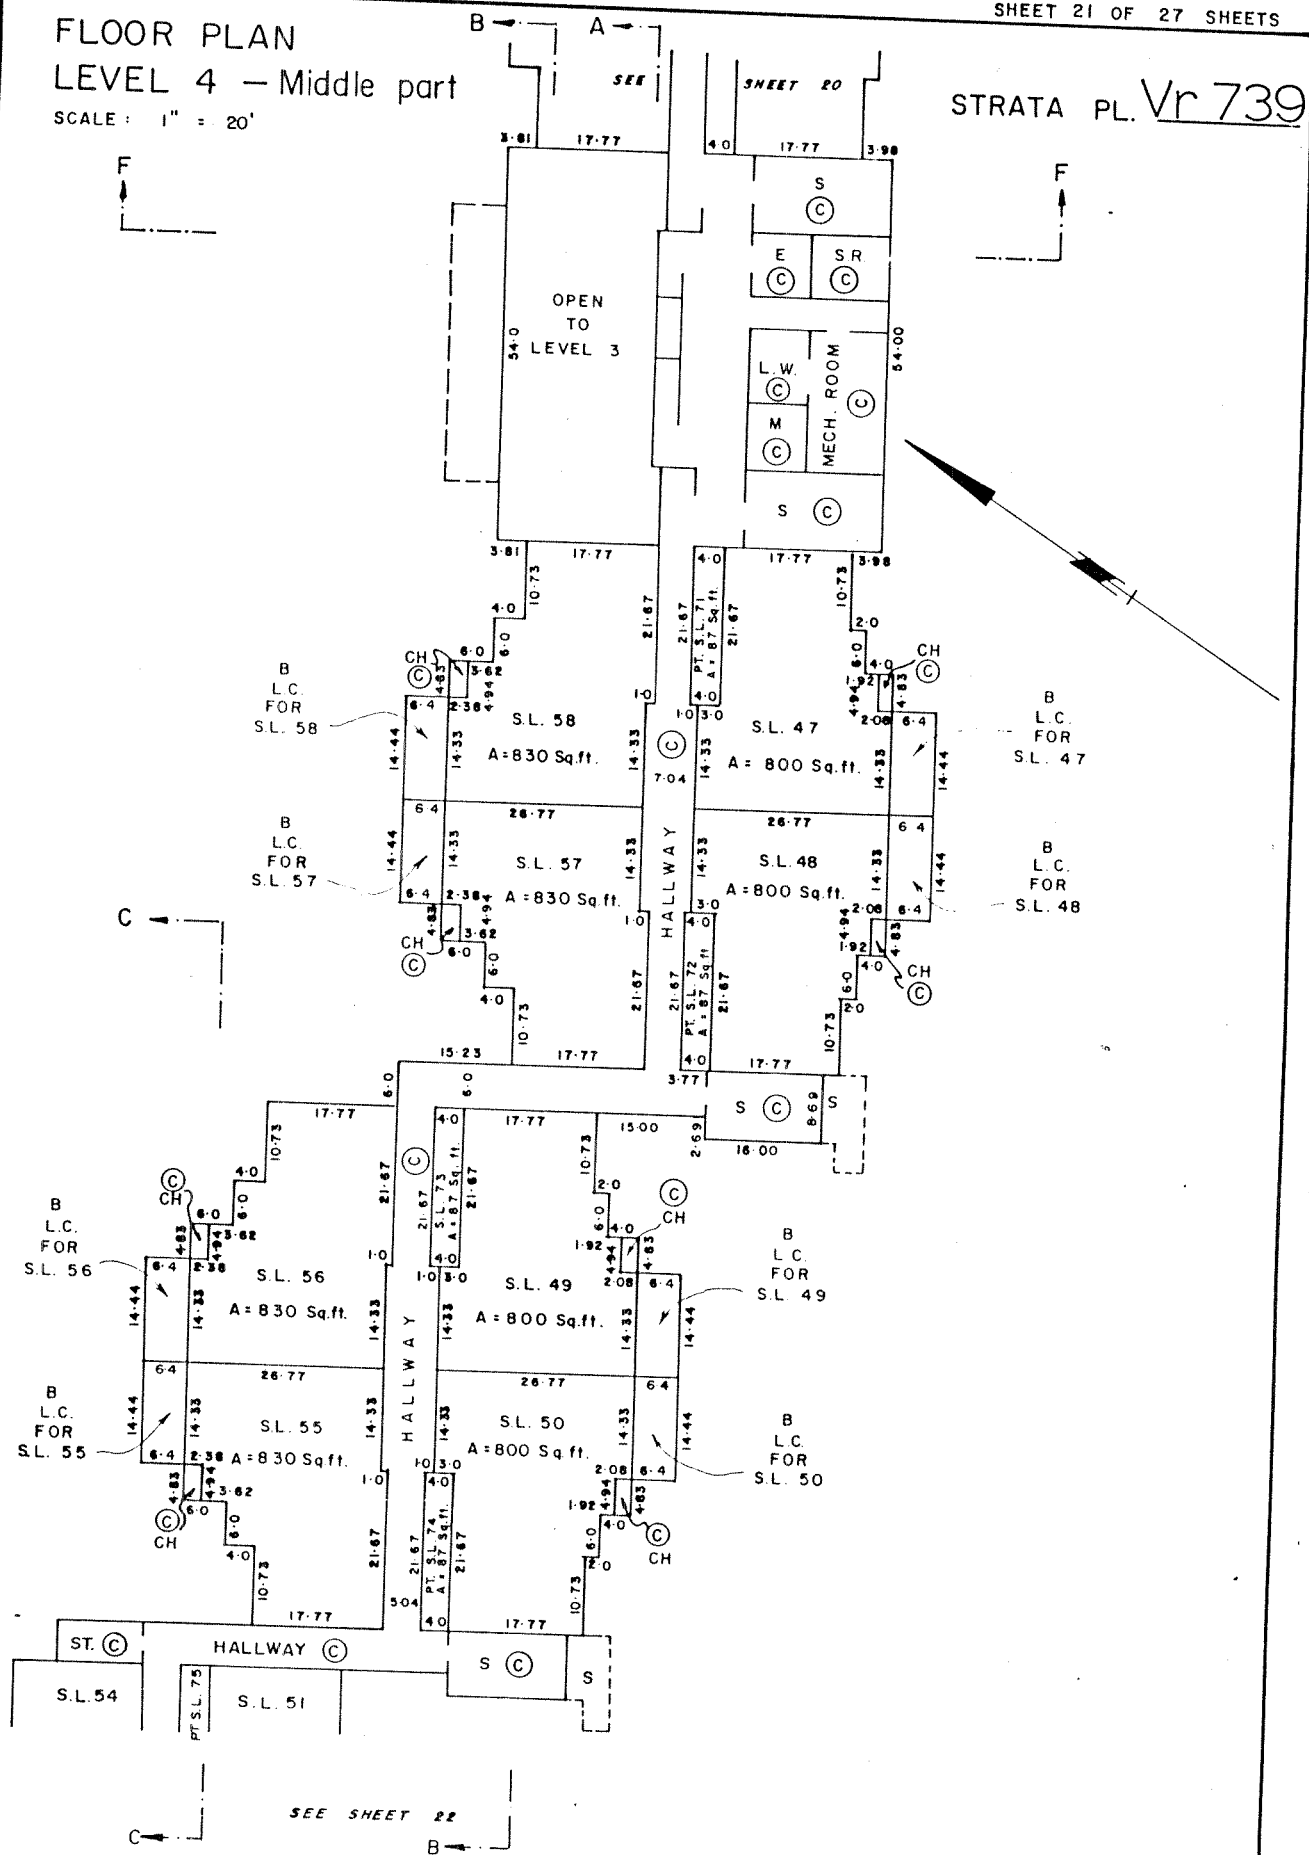


DATE April 6<sup>th</sup>, 1980 MB B.C.L.S.

FLOOR PLAN  
LEVEL 4 - West part

STRATA PLAN Vr 739

SCALE : 1" = 20'

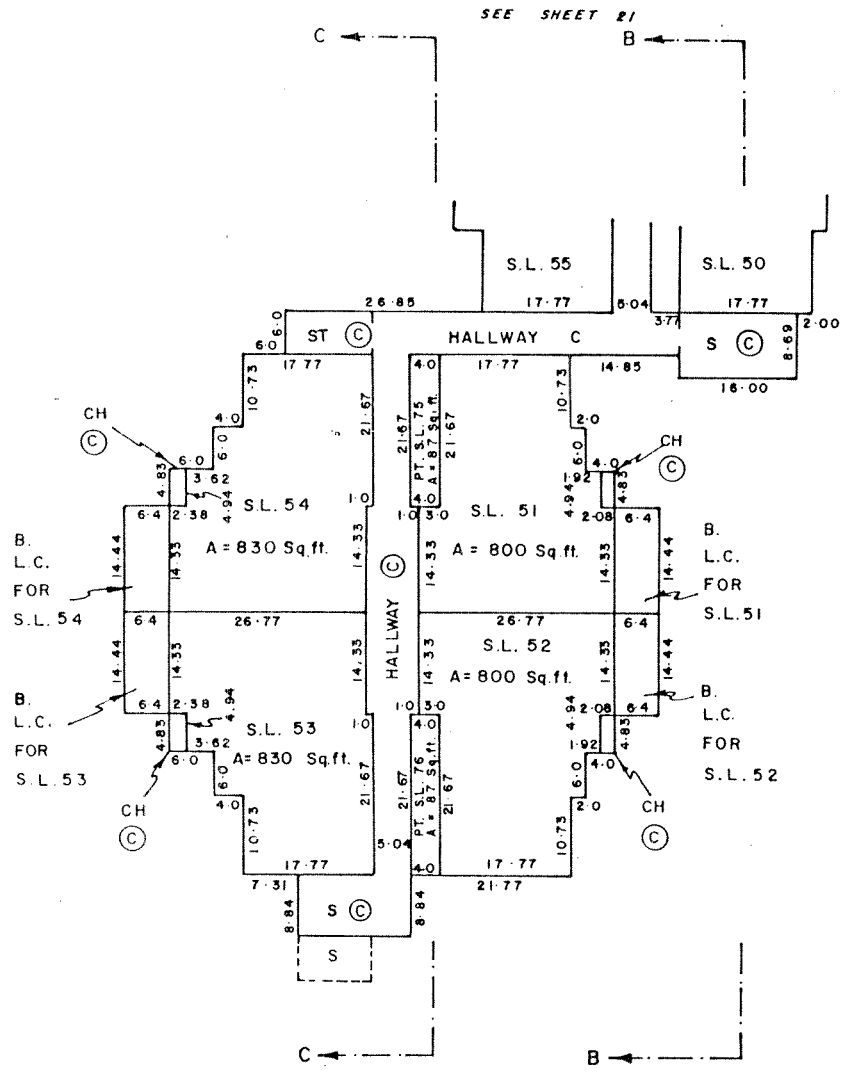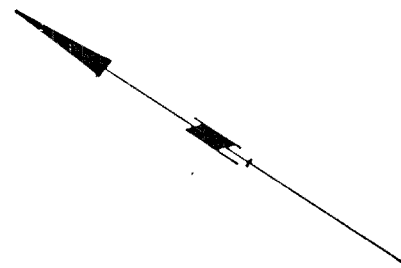


MORGAN STEWART AND COMPANY  
Surveyors and Engineers  
760 Denman St, Vancouver, BC

DATE April 8<sup>th</sup> 1960 R.H. B.C.L.S.

# FLOOR PLAN LEVEL 5 — East part

## STRATA PLAN Vr 739

SCALE: 1" = 20'

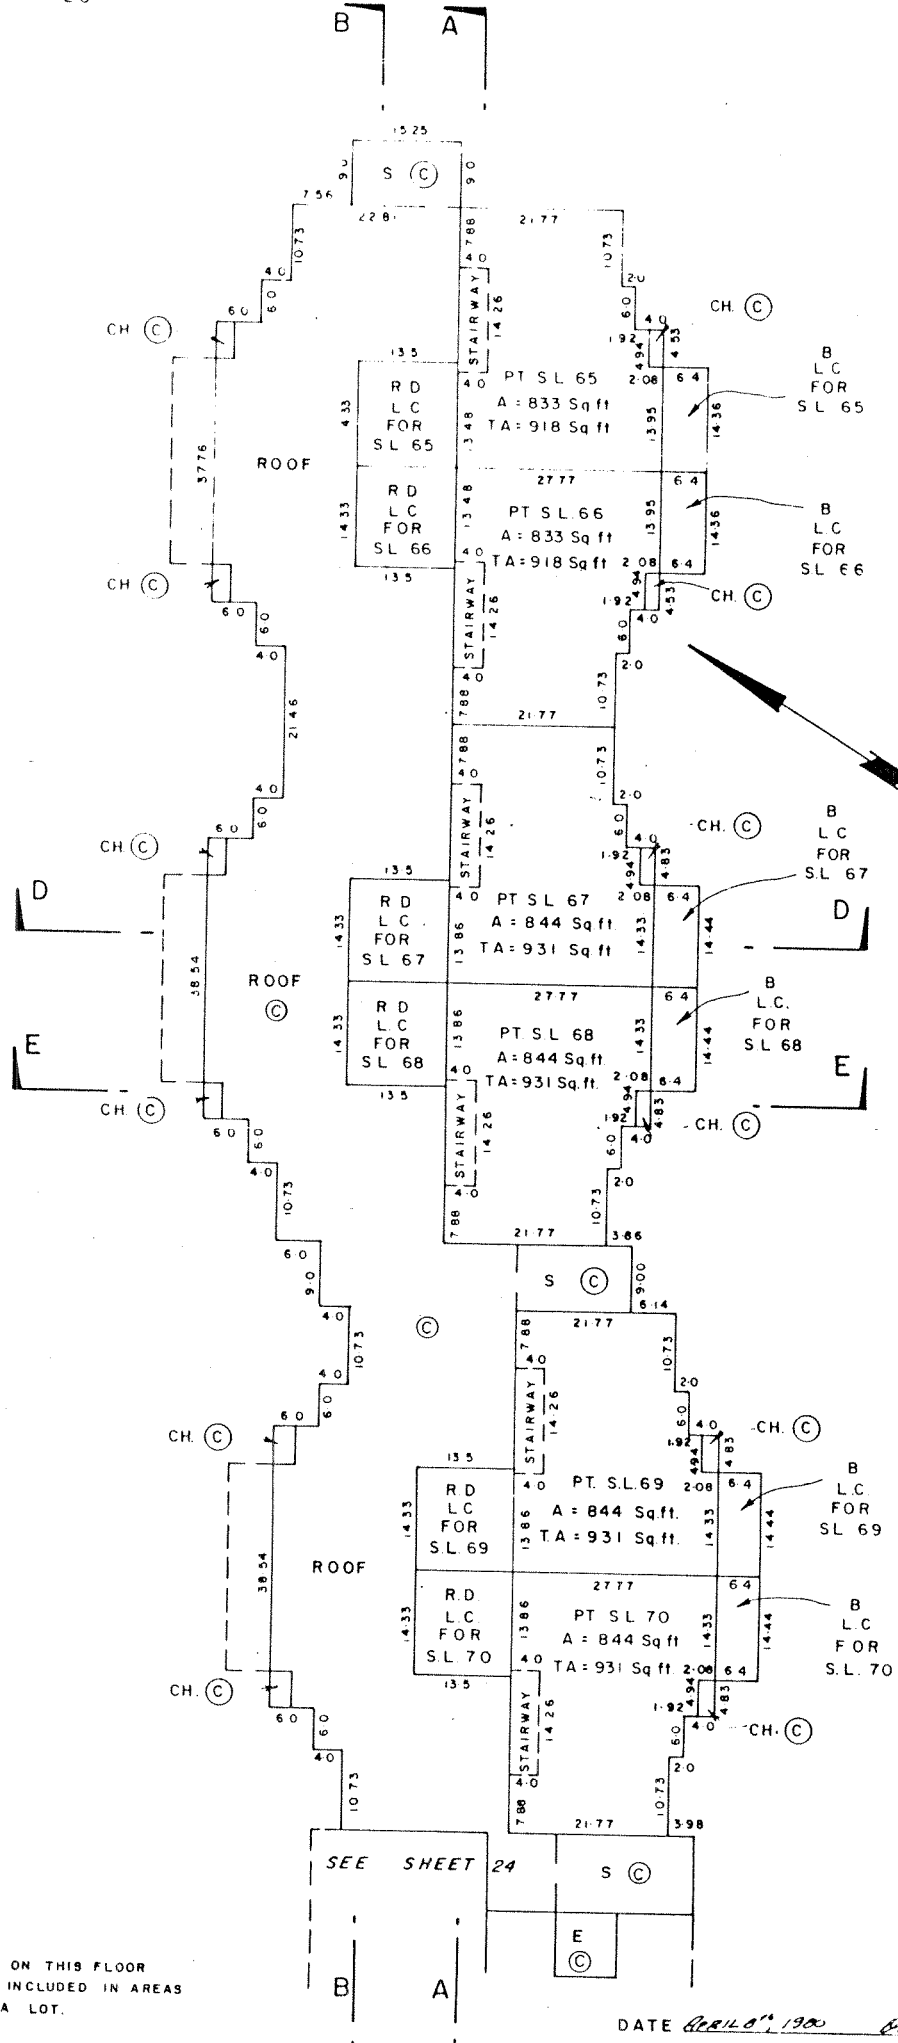


NOTE: STAIRWAYS ON THIS FLOOR  
ARE NOT INCLUDED IN AREAS  
OF STRATA LOT.

DATE April 10, 1960 B.C.L.S.

FLOOR PLAN  
LEVEL 5-Middle part

SCALE: 1" = 20'

STRATA PLAN Vr 739

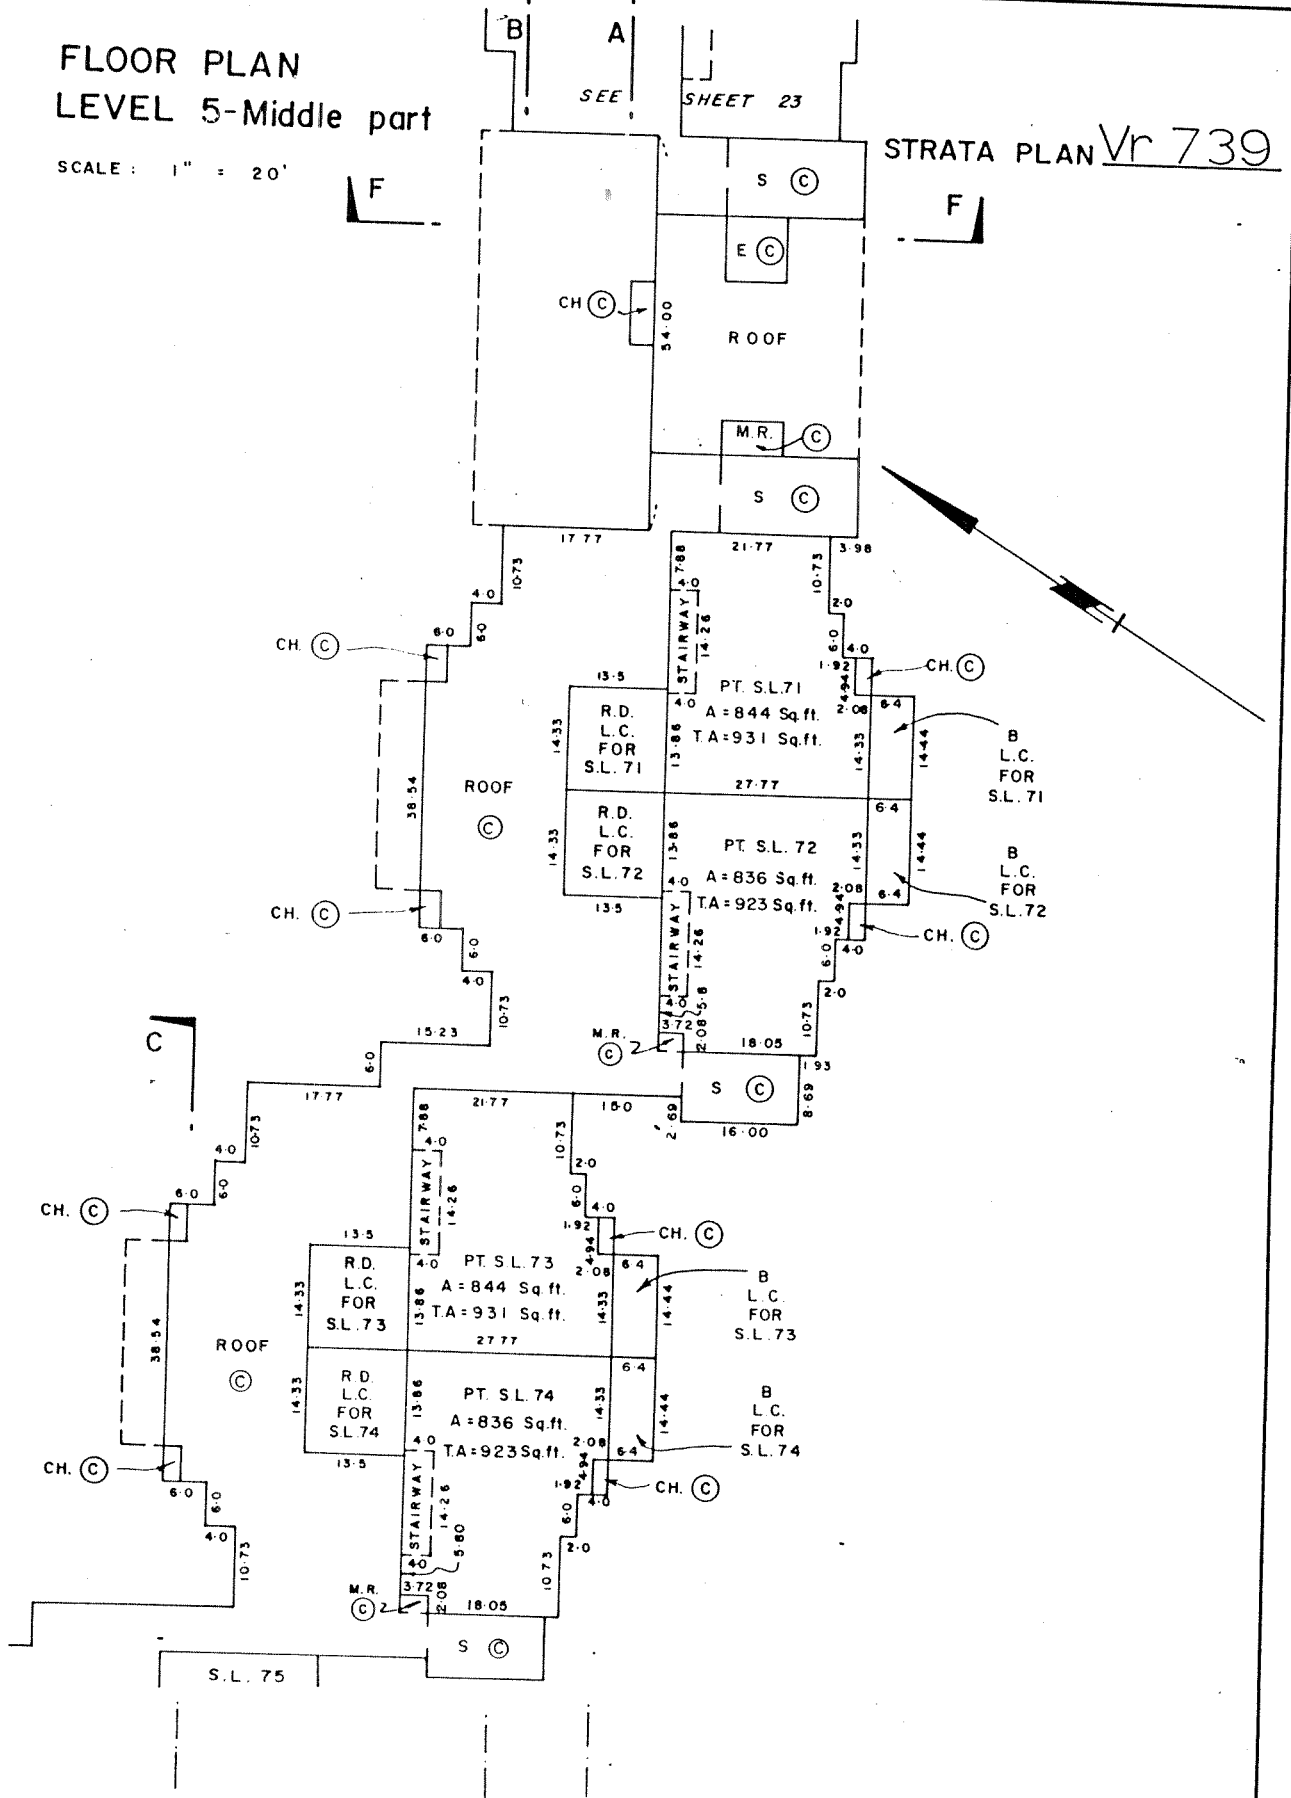

SEE SHEET 25


NOTE: STAIRWAYS ON THIS FLOOR  
ARE NOT INCLUDED IN AREAS  
OF STRATA LOT.

DATE APRIL 8<sup>th</sup>, 1900 DB B.C.L.S.

FLOOR PLAN  
LEVEL 5 - West part

STRATA PLAN Vr 739

SCALE: 1" = 20'

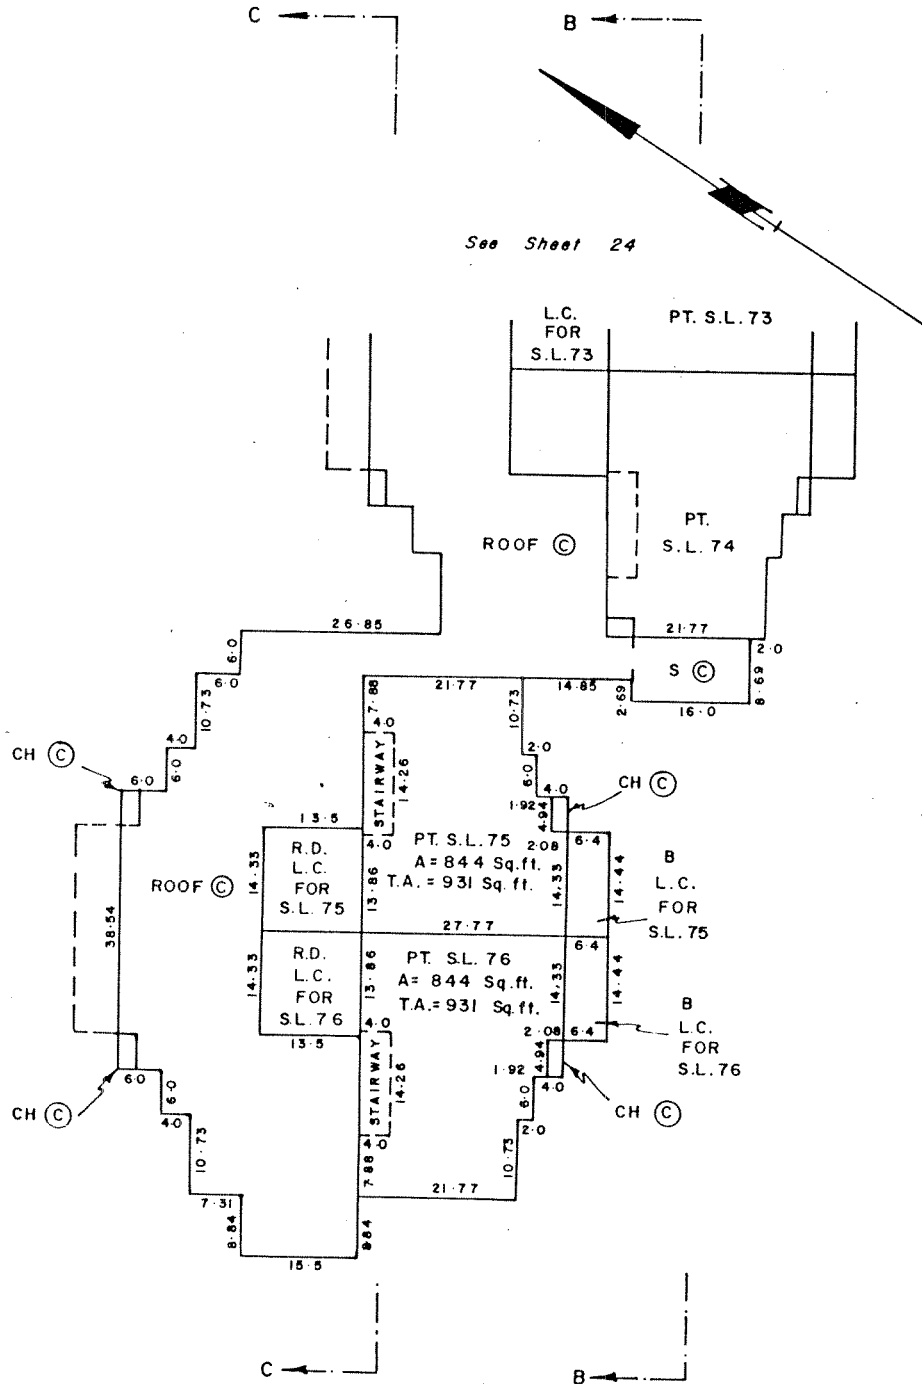

See Sheet 24

NOTE: STAIRWAYS ON THIS FLOOR  
ARE NOT INCLUDED IN AREAS  
OF STRATA LOT.

MORGAN STEWART AND COMPANY  
Surveyors and Engineers  
760 Denman St, Vancouver, B.C.

DATE APRIL 8<sup>th</sup>, 1980 PHS B.C.L.S.

FILE: 2957

