


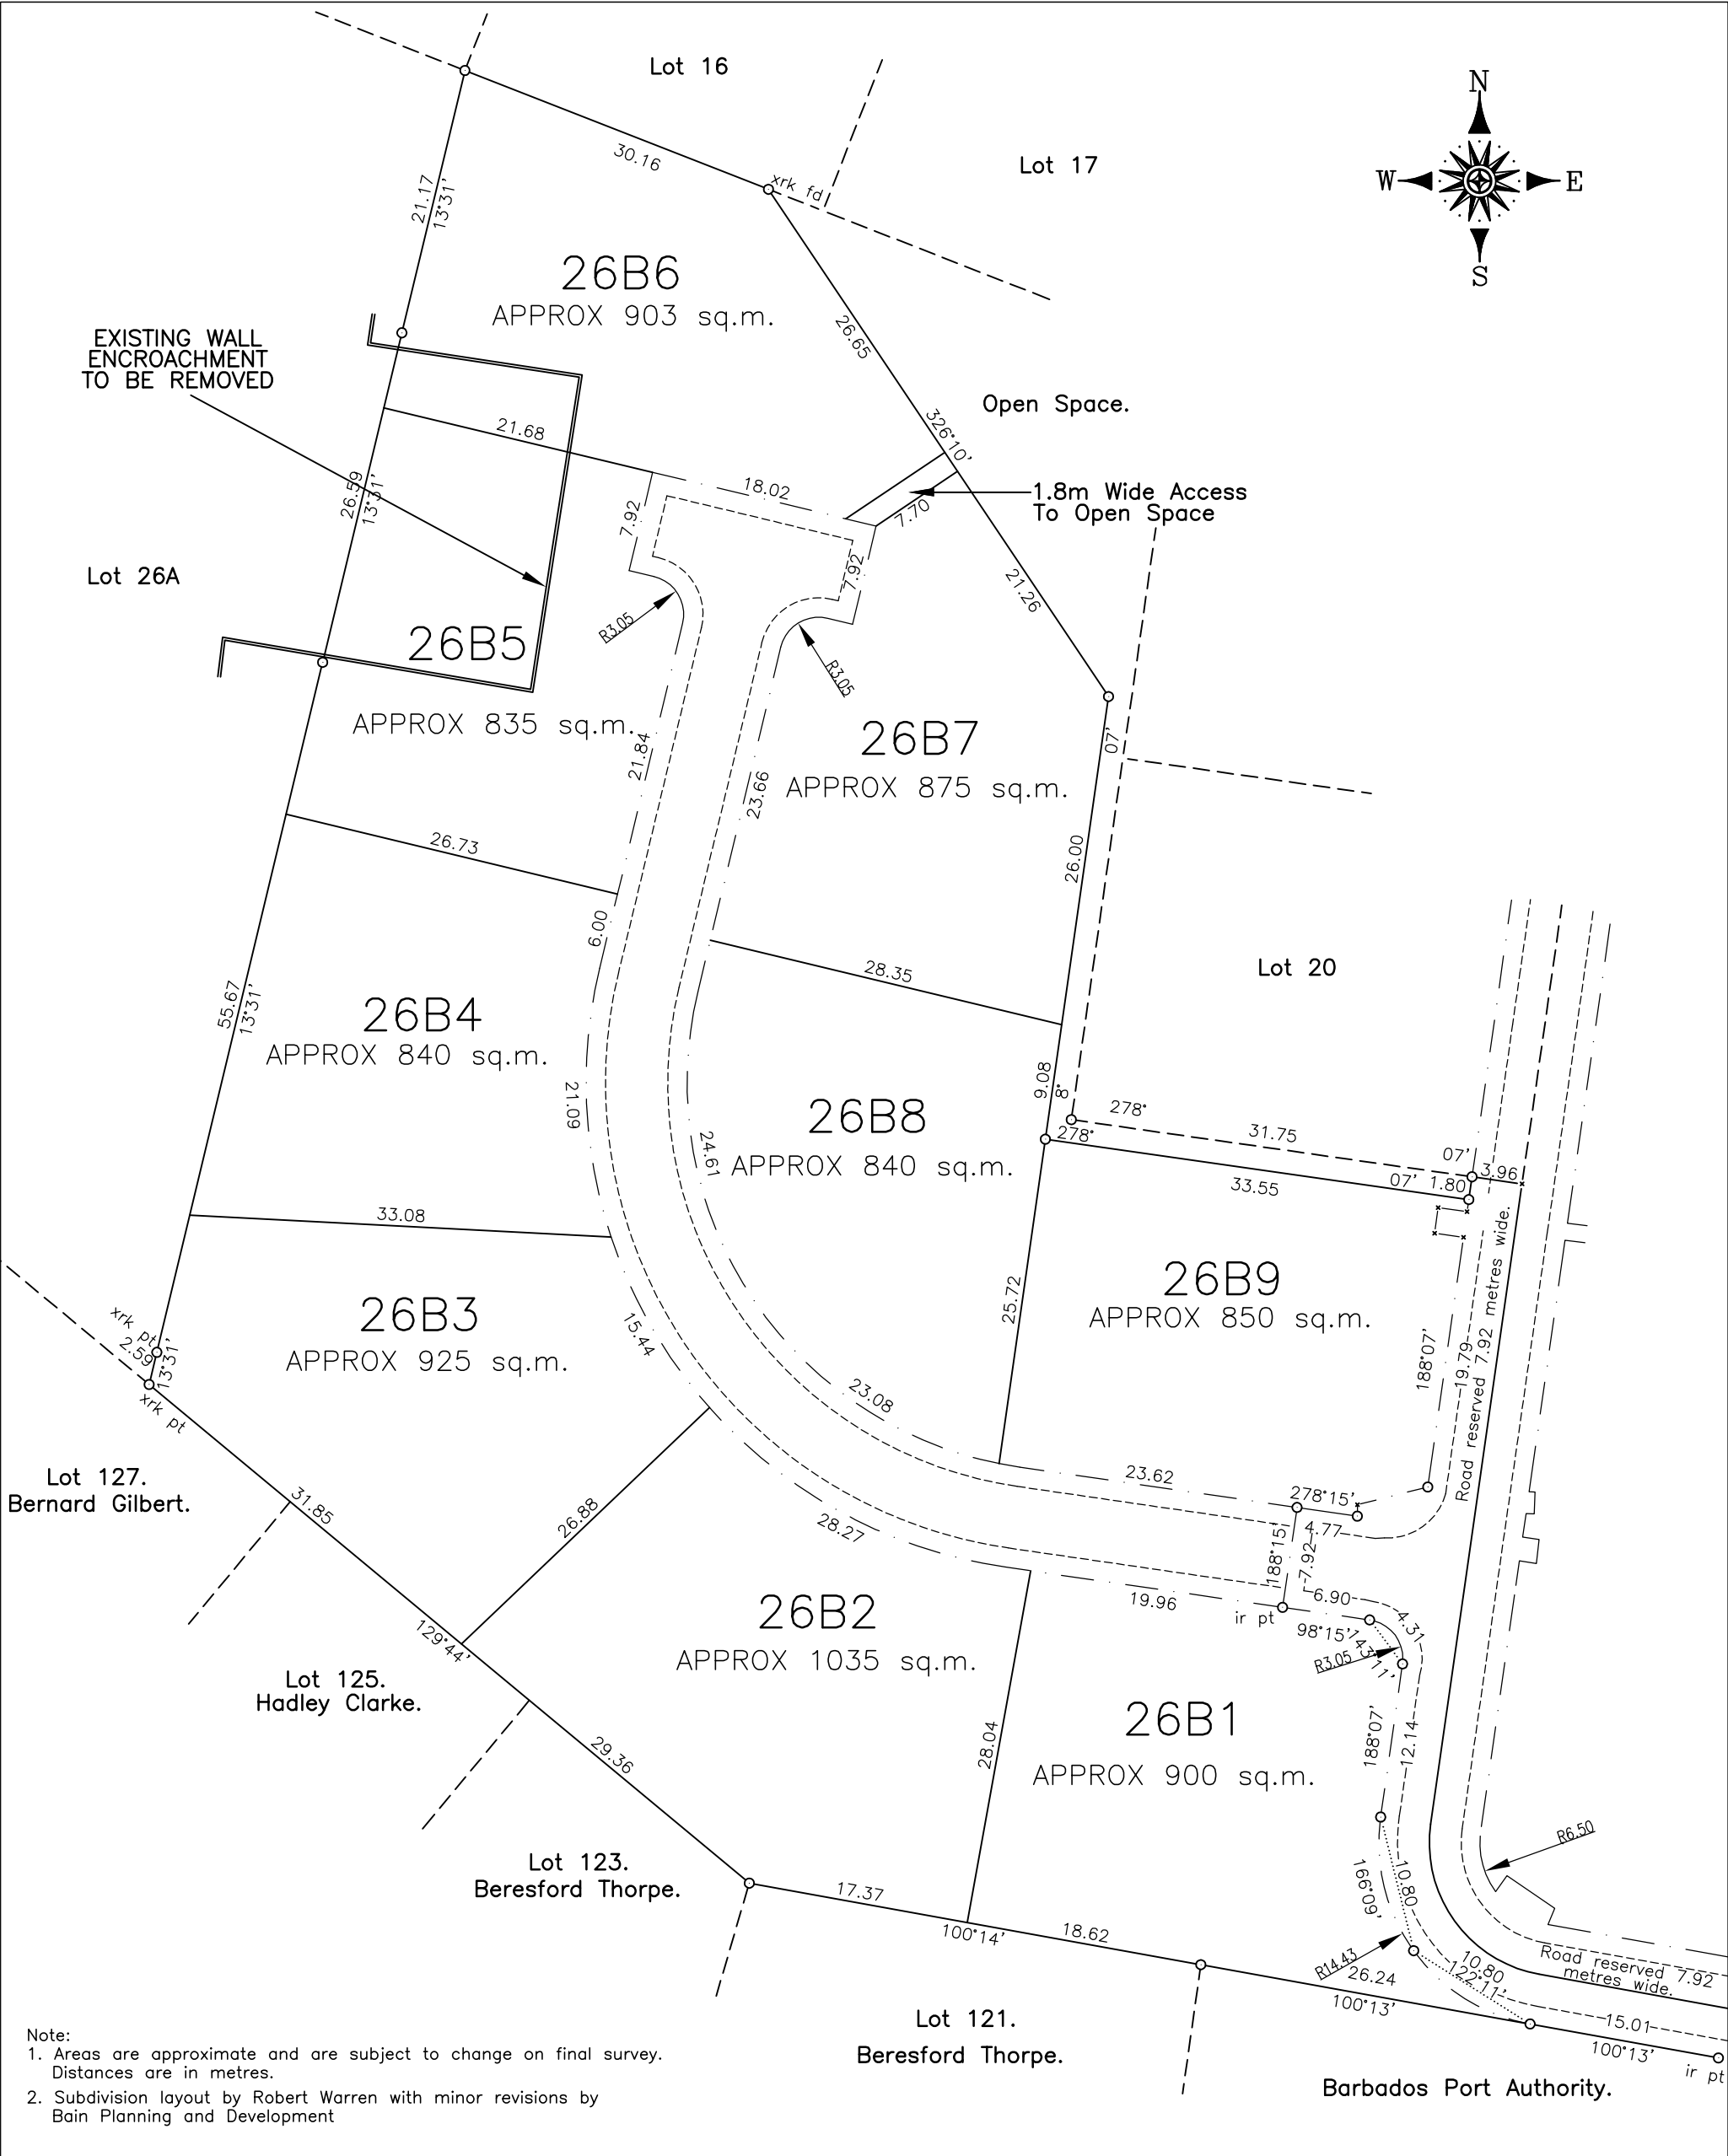

Proposed Subdivision into 9 Lots Lot26B Bow Bells Estate Enterprise, Christ Church.	bain planning + development PO BOX 5048, WARRENS, ST. MICHAEL, BARBADOS TEL: 825-1639 EMAIL: info@bainplanning.com	
	SITE PLAN	
	DESIGN: W. BAIN	DRAWN BY: K. THOMPSON
	CHECKED:	DATE: 01-03-2017
	SCALE: AS SHOWN	DRAWING No. BPD 23:17/02