

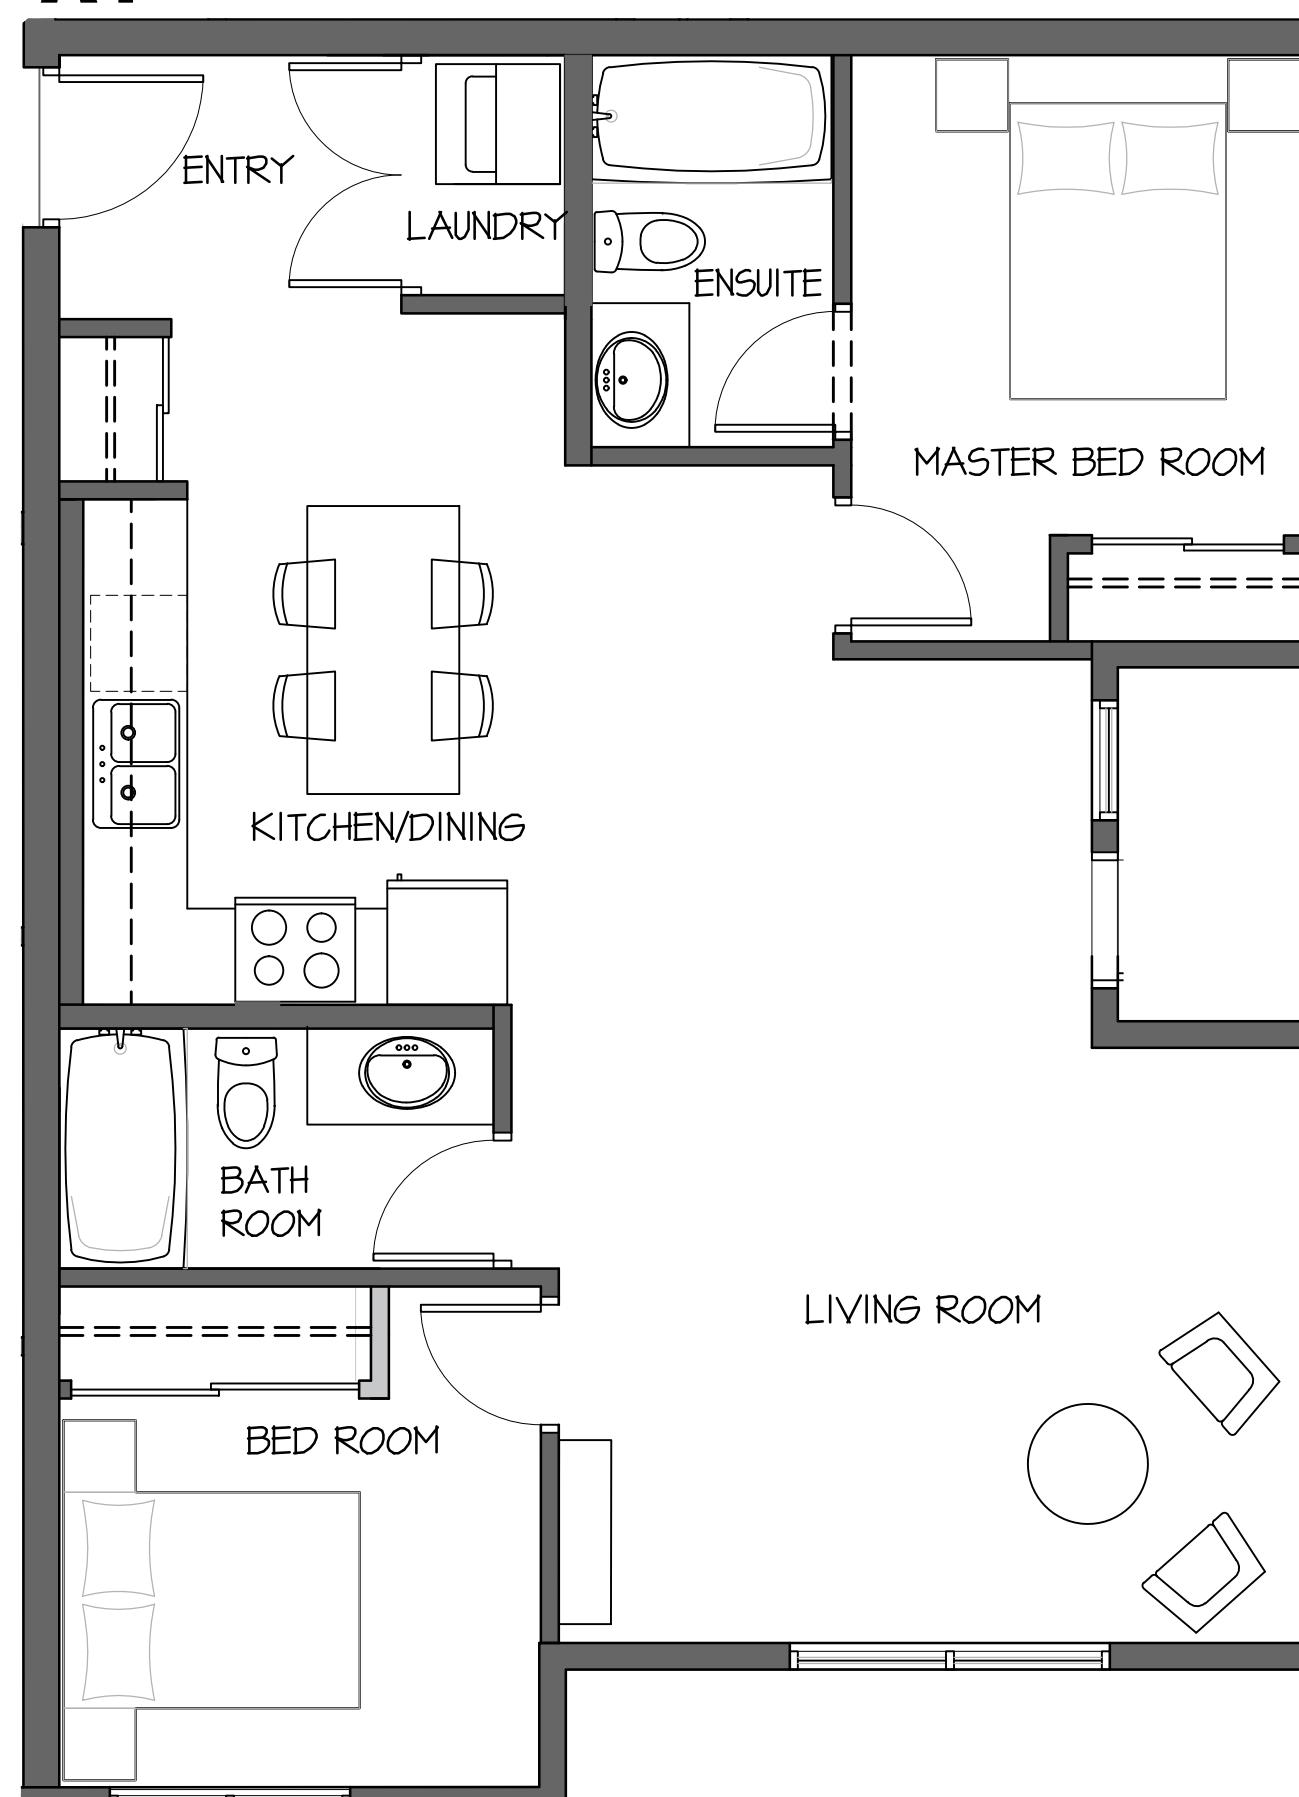


A1


OVERALL FLOOR PLANS

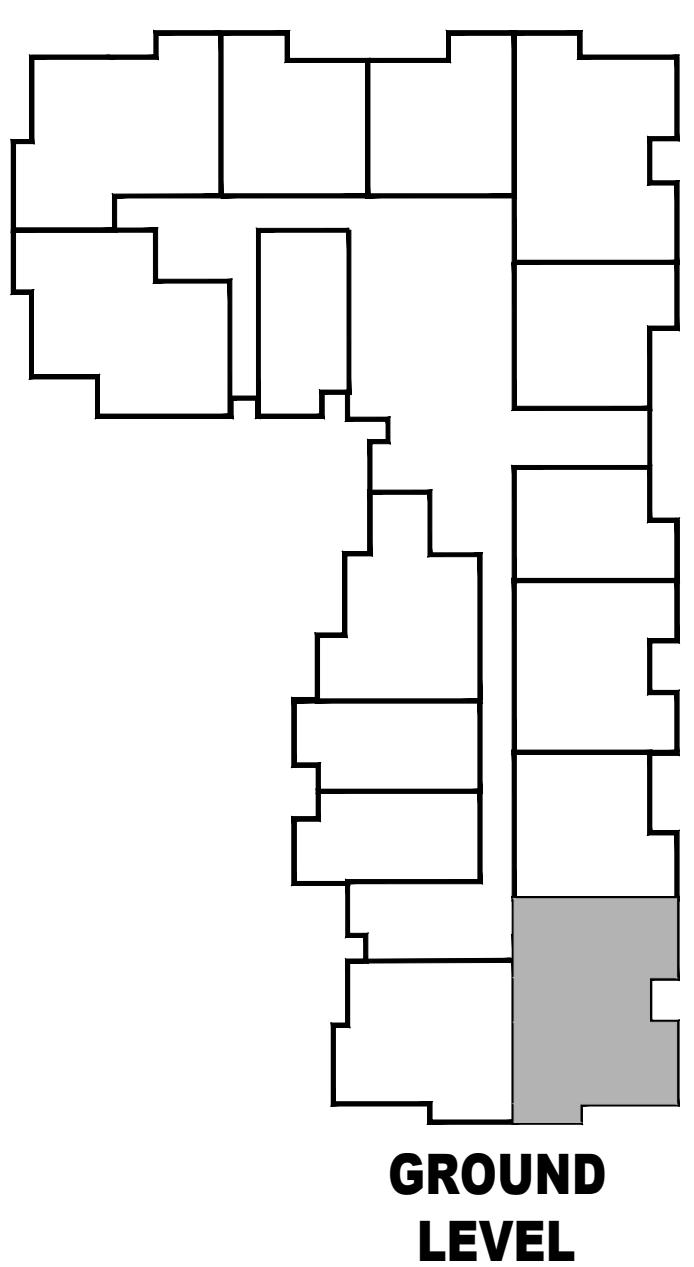


GROUND LEVEL

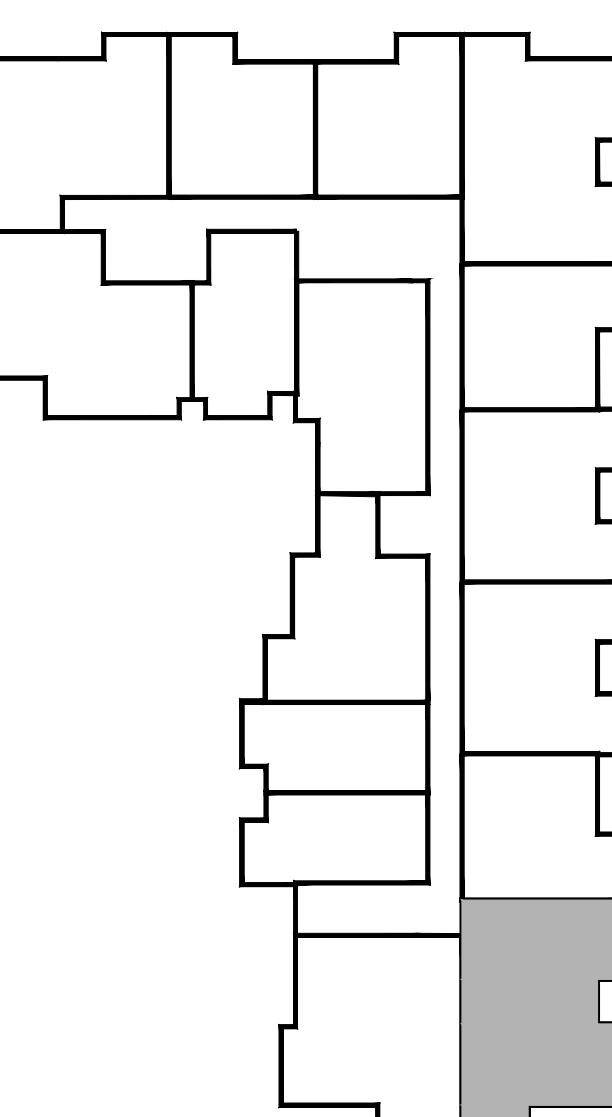


2ND FLOOR

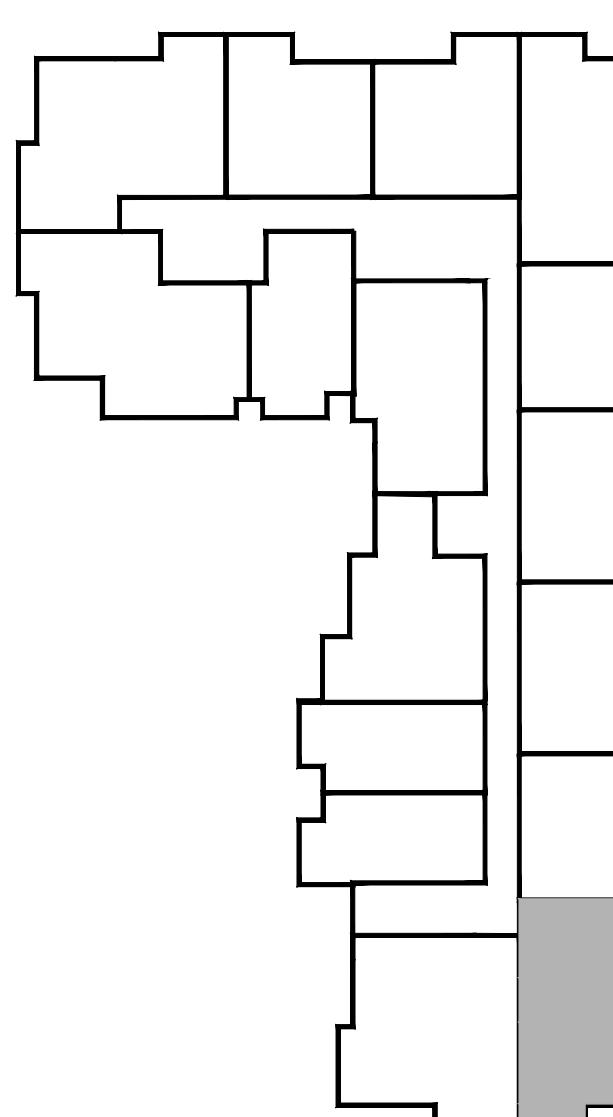

3RD FLOOR

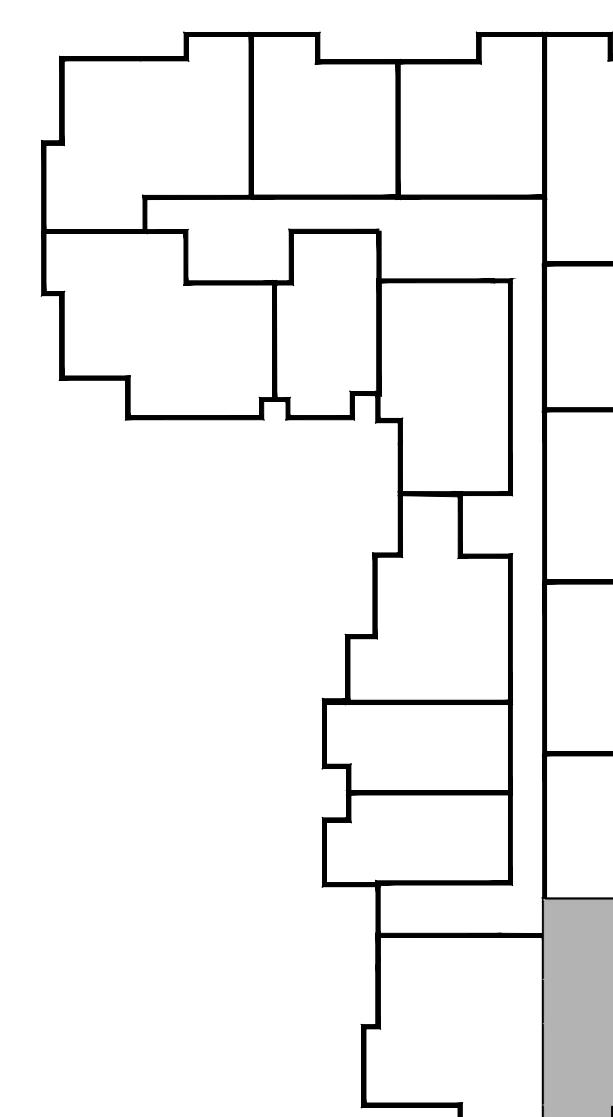


4TH FLOOR

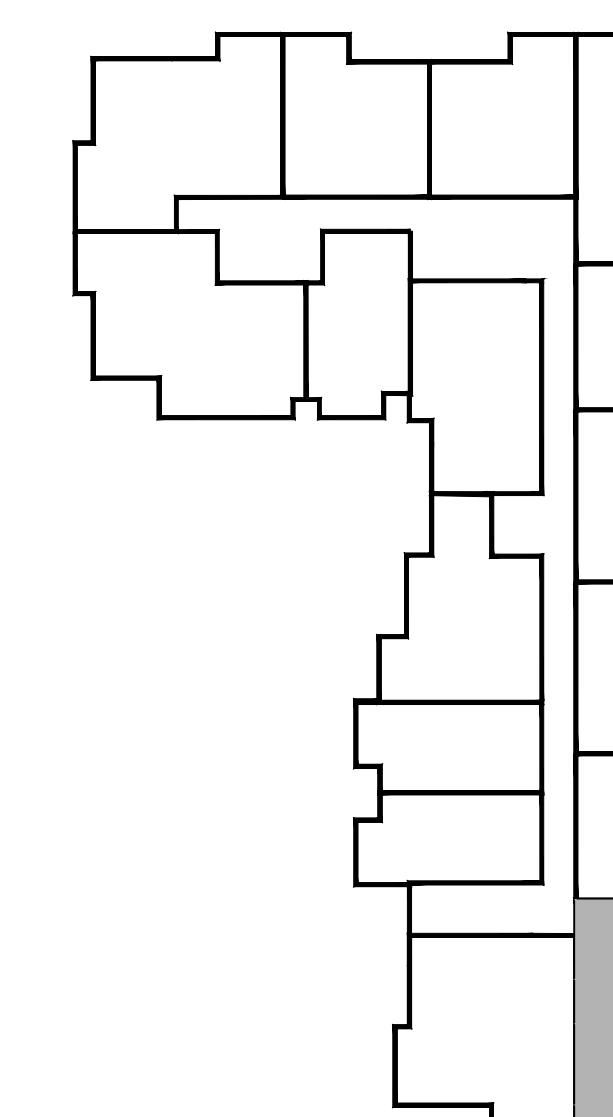


5TH FLOOR


CONSULTANT

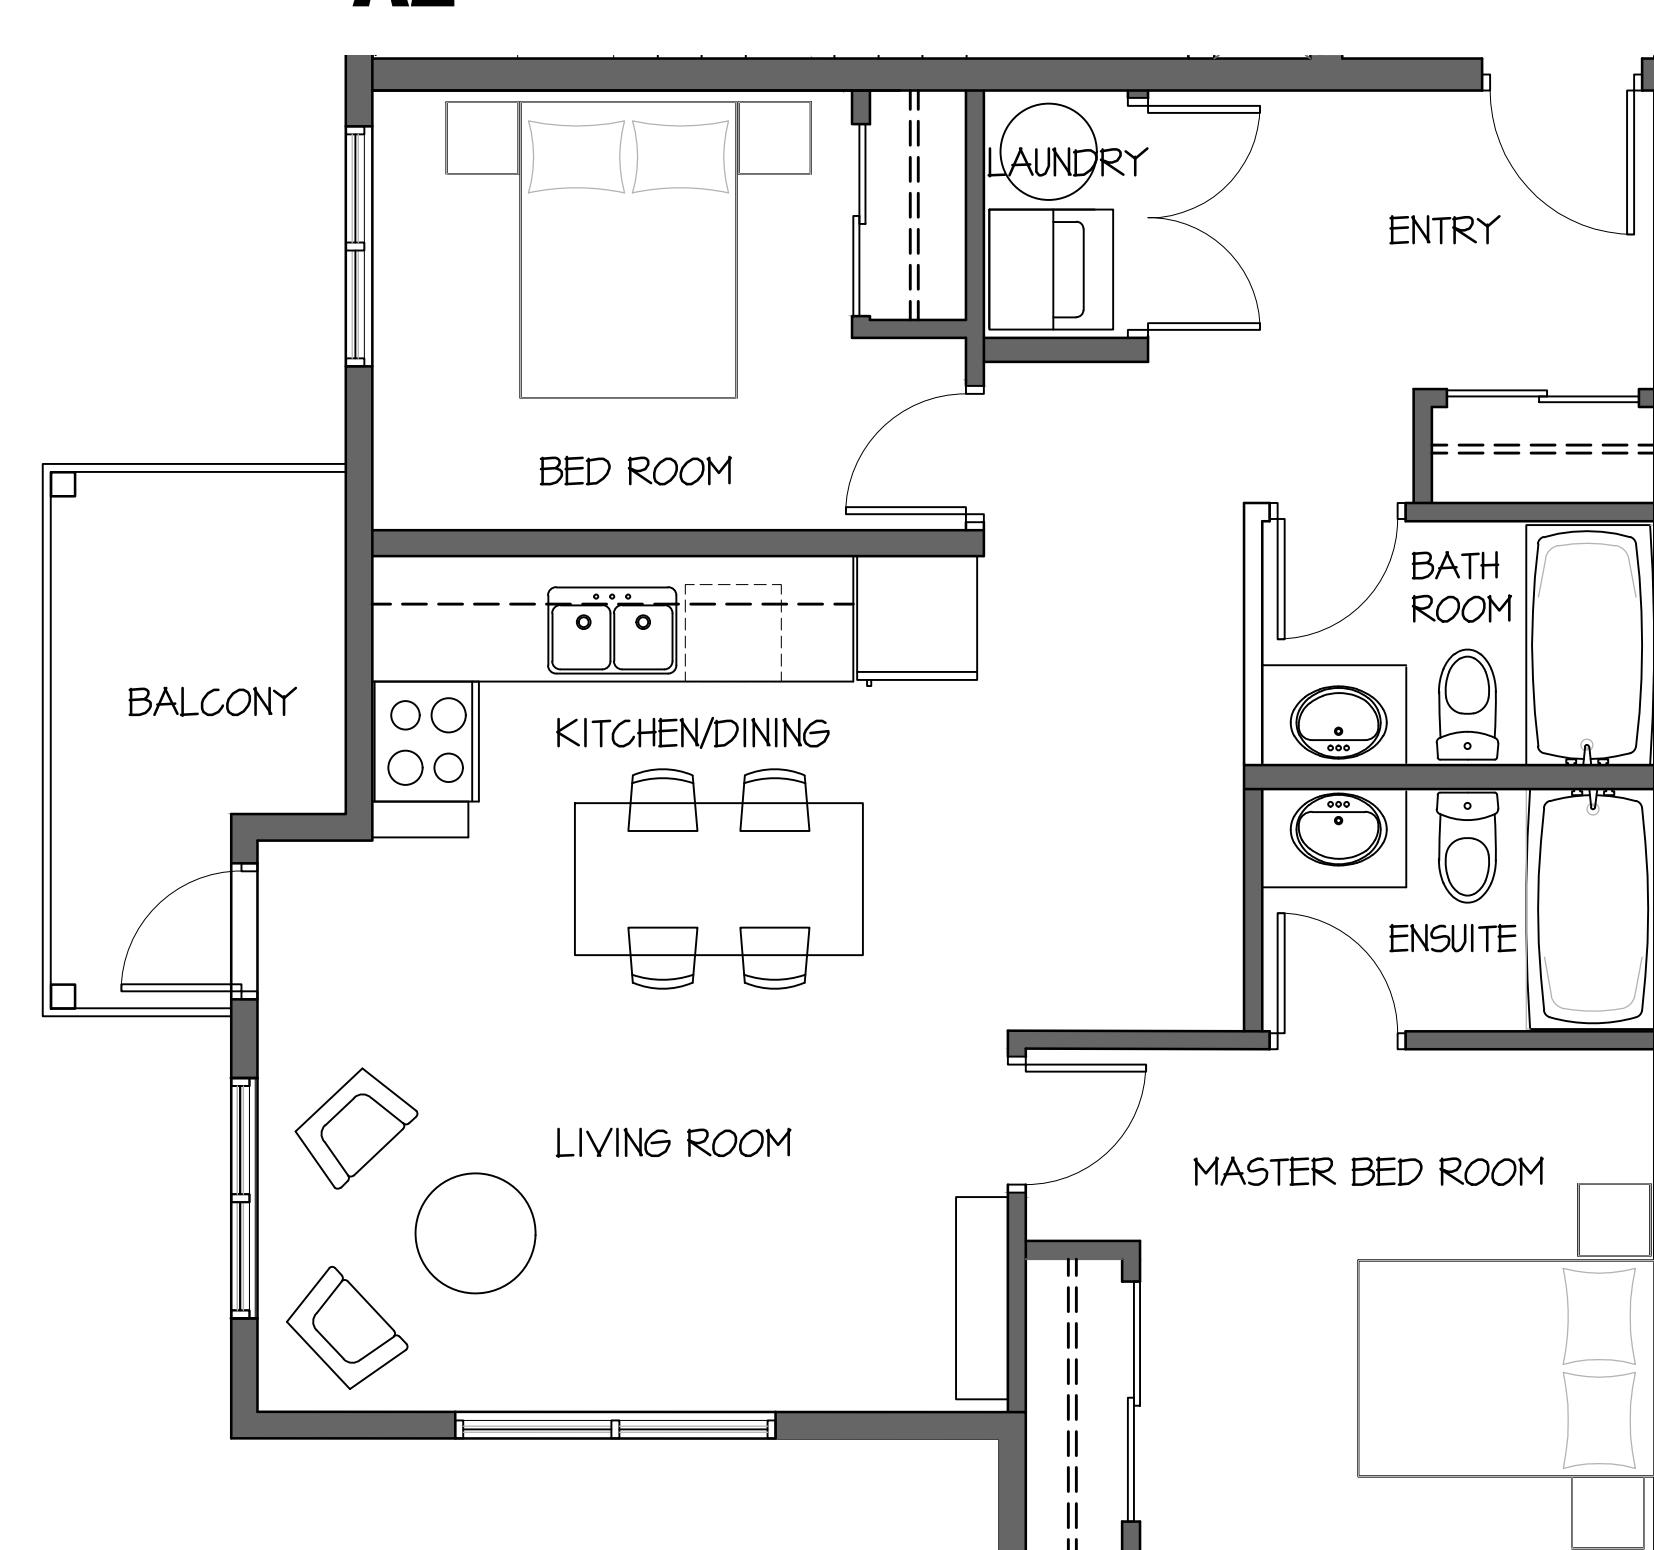A2


OVERALL FLOOR PLANS

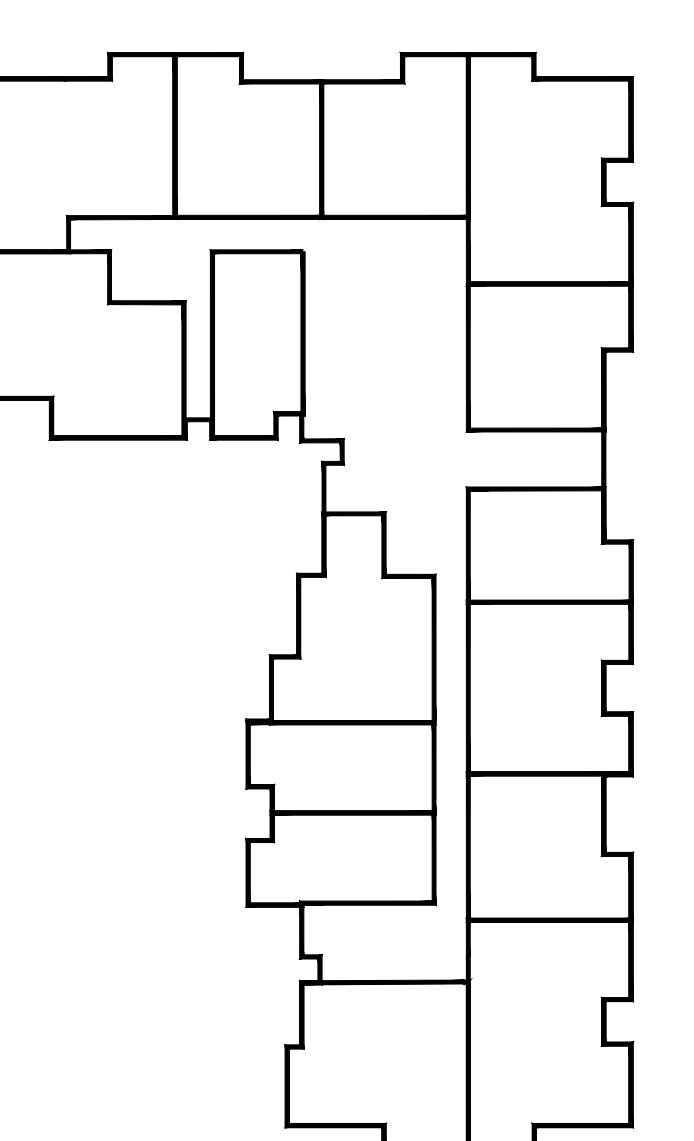


GROUND LEVEL

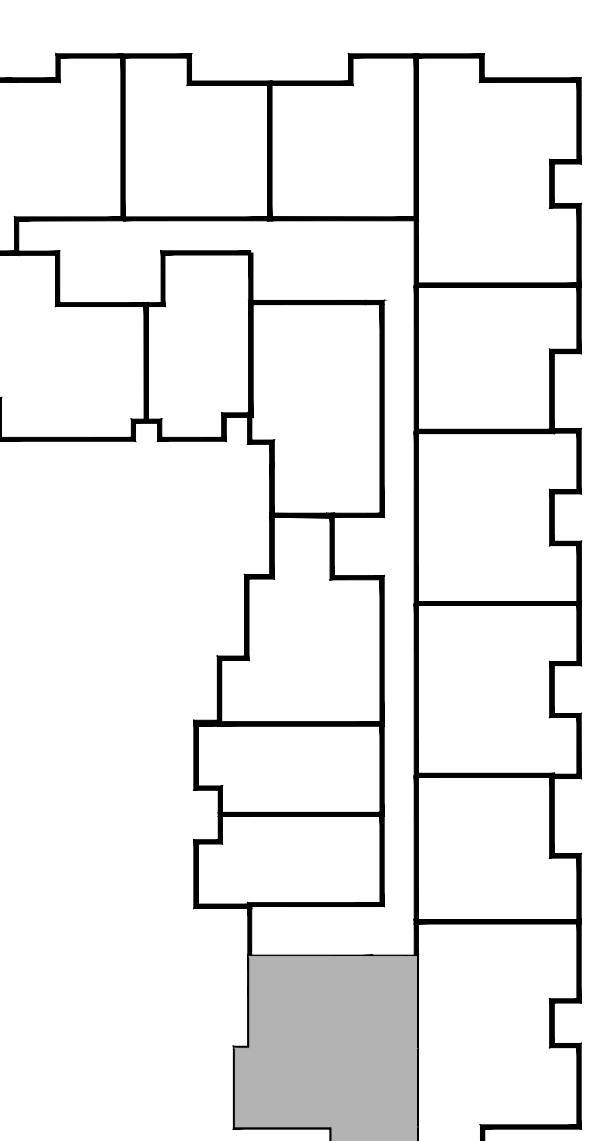


2ND FLOOR

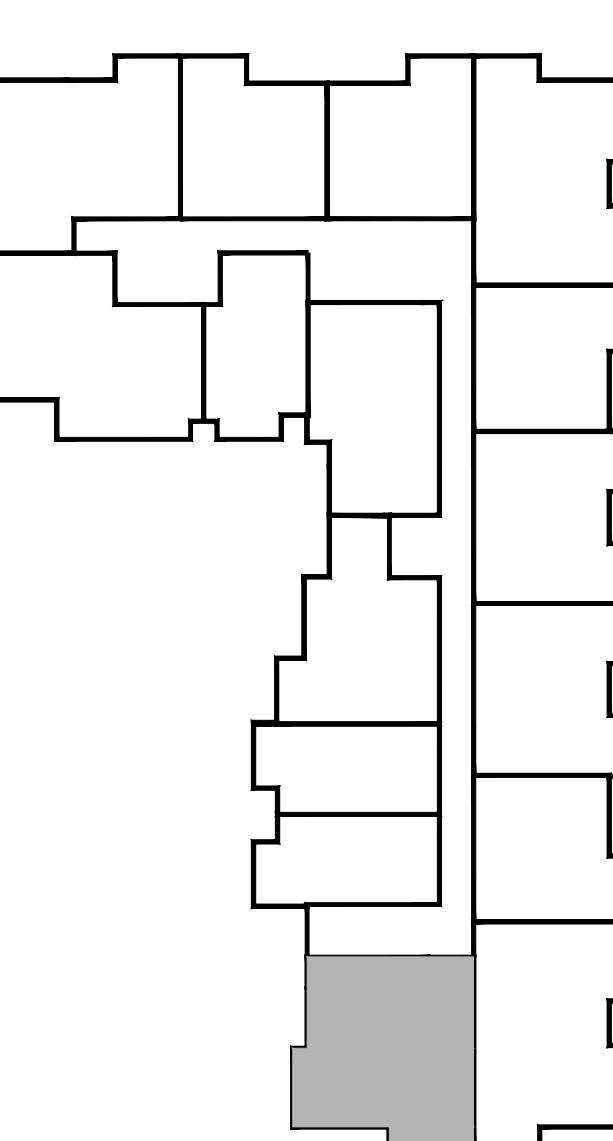

3RD FLOOR

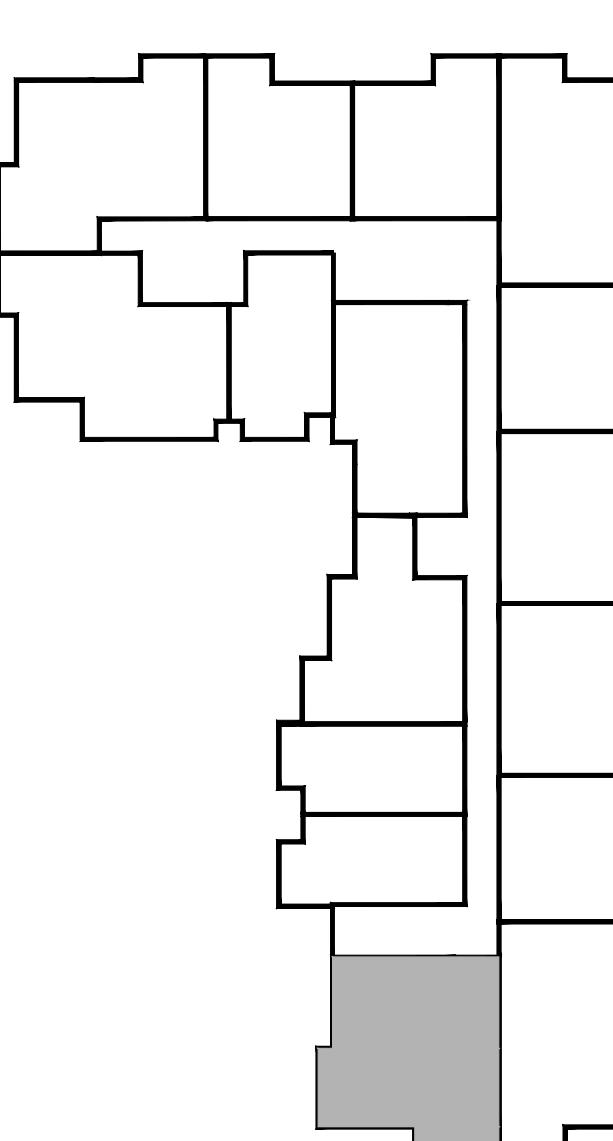

4TH FLOOR

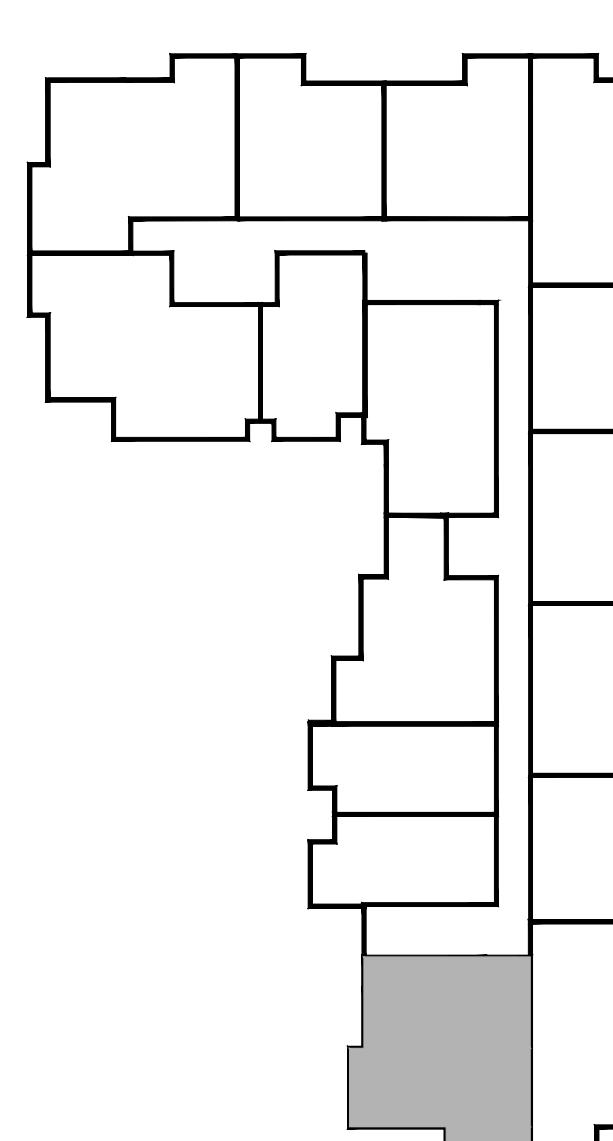

5TH FLOOR

CONSULTANT SEAL

CONTRACTOR SHALL VERIFY ALL DIMENSIONS ON SITE. DRAWINGS SHALL NOT BE SCALED.
ARCHITECT

LSA LOVICK SCOTT ARCHITECTS
3707 1ST AVENUE
BURNABY, BC V5C 3V6
ADMIN@LOVICKSCOTT.COM
P: 604 298 3700 WWW.LOVICKSCOTT.COM
MEMBER OF THE AIBC, AAA, SAA & MAA
ARCHITECTURAL SEAL

COPYRIGHT LOVICK SCOTT ARCHITECTS LTD. THIS MATERIAL IS AN INSTRUMENT OF SERVICE AND REMAINS AT ALL TIMES THE EXCLUSIVE PROPERTY OF LOVICK SCOTT ARCHITECTS LTD. UNAUTHORIZED COPIING OR USE IS PROHIBITED WITHOUT THE WRITTEN CONSENT AND NAME OF LOVICK SCOTT ARCHITECTS LTD. INFORMATION SHOWN IS FOR USE ON THE DESIGNATED PROJECT ONLY.
DRAWN BY
APPROVED
LSA


PROJECT
OCEANVIEW
850 DOGWOOD ST
CAMPBELL RIVER, BC

DRAWING



FLOOR PLANS

PROJECT NUMBER DRAWING NUMBER
10-061
SCALE 1/4" = 1'-0"
DATE AUG 30 2021
REVISION

OCEANVIEW & 19-61

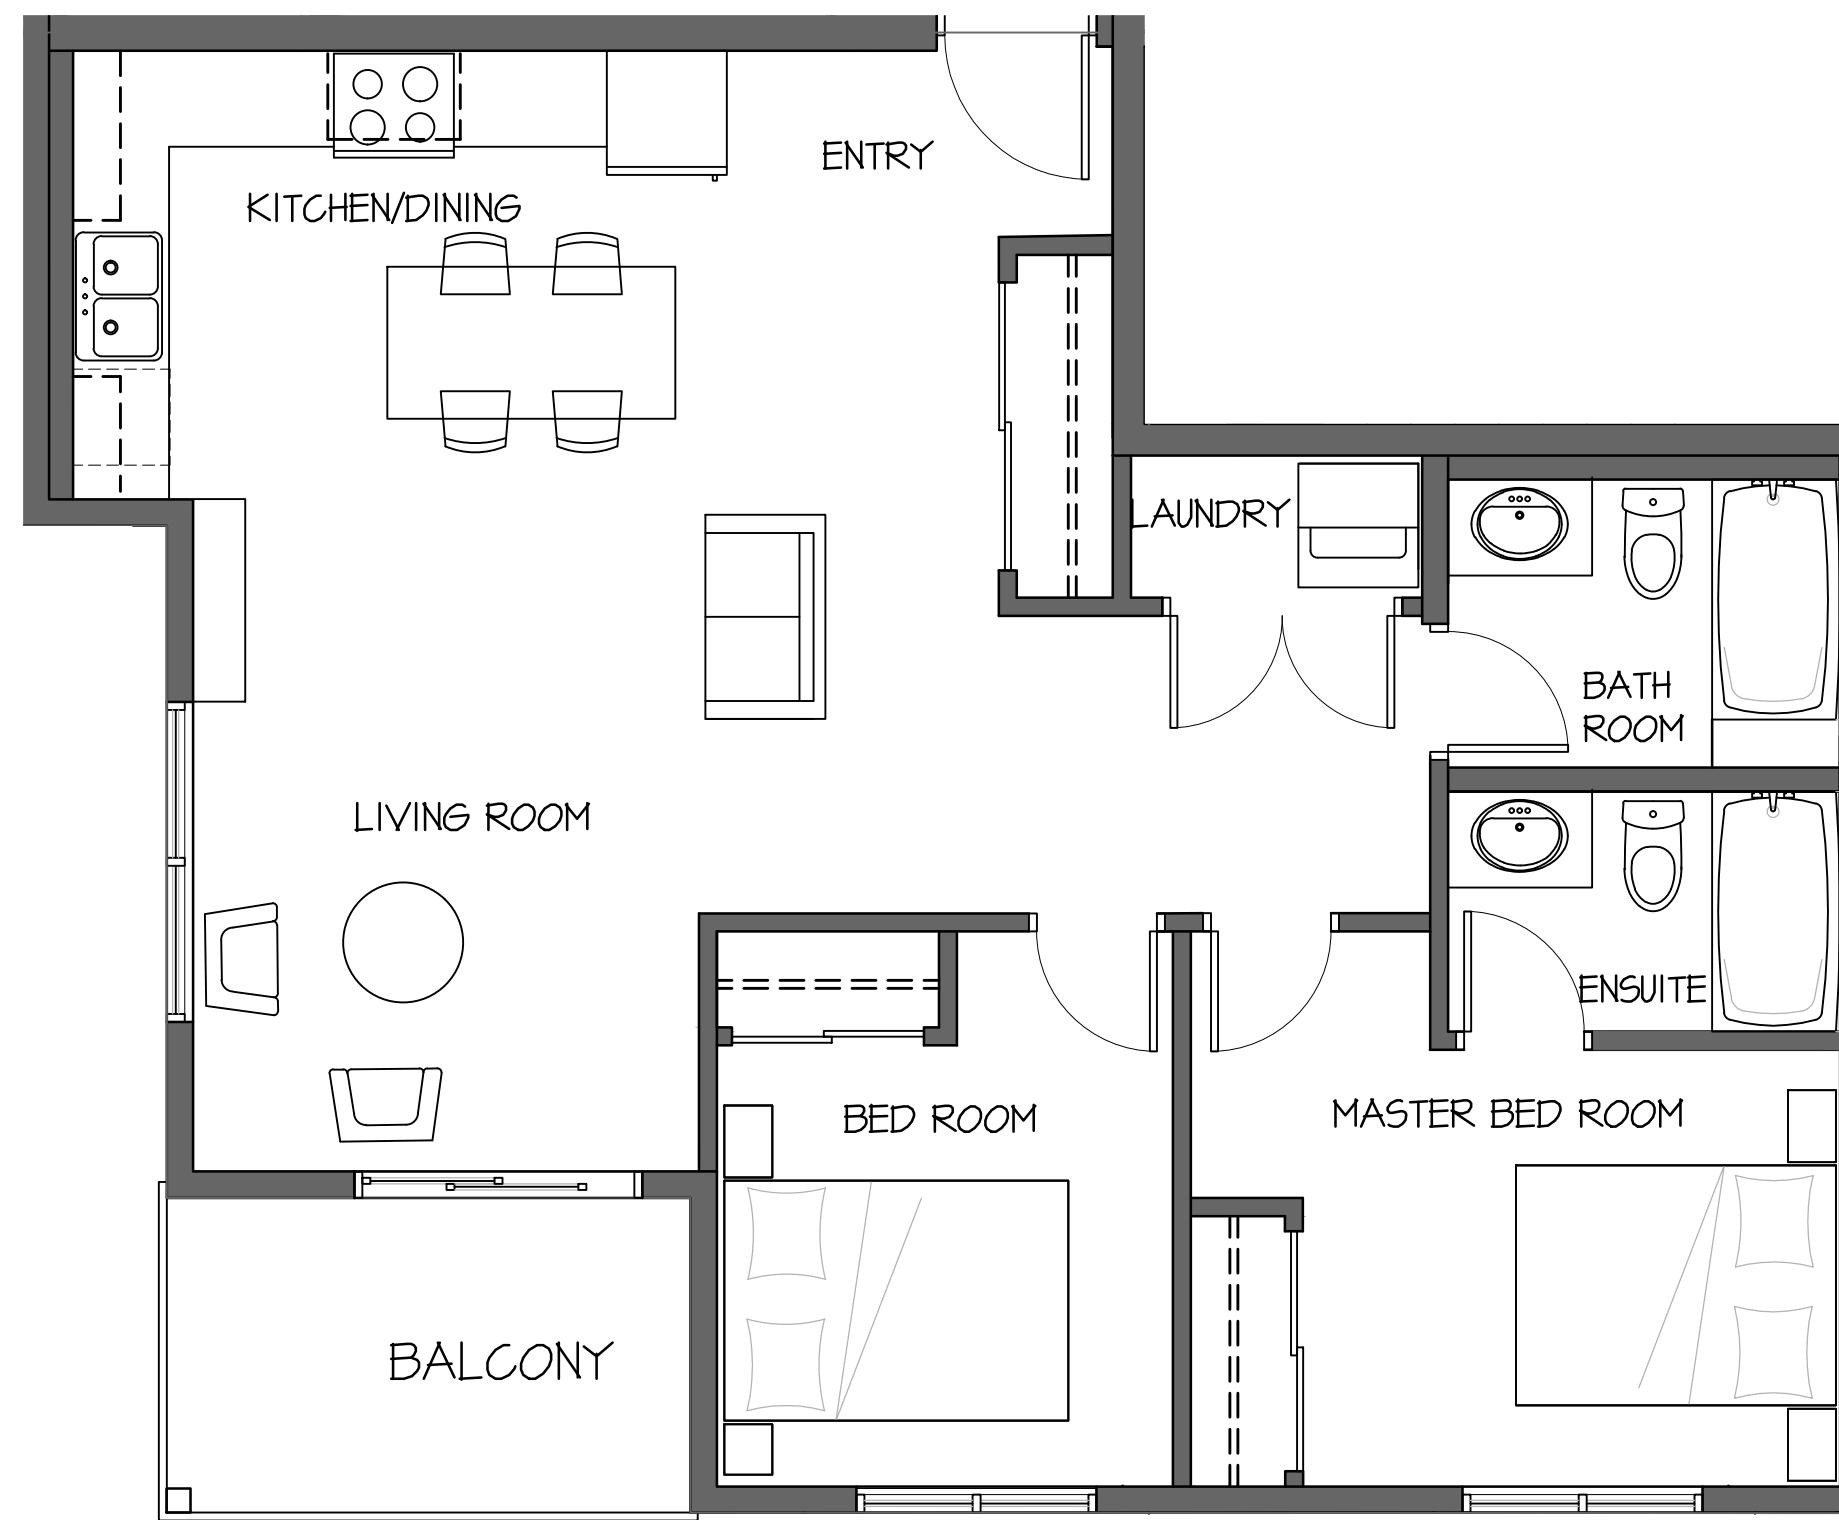A3

OVERALL FLOOR PLANS

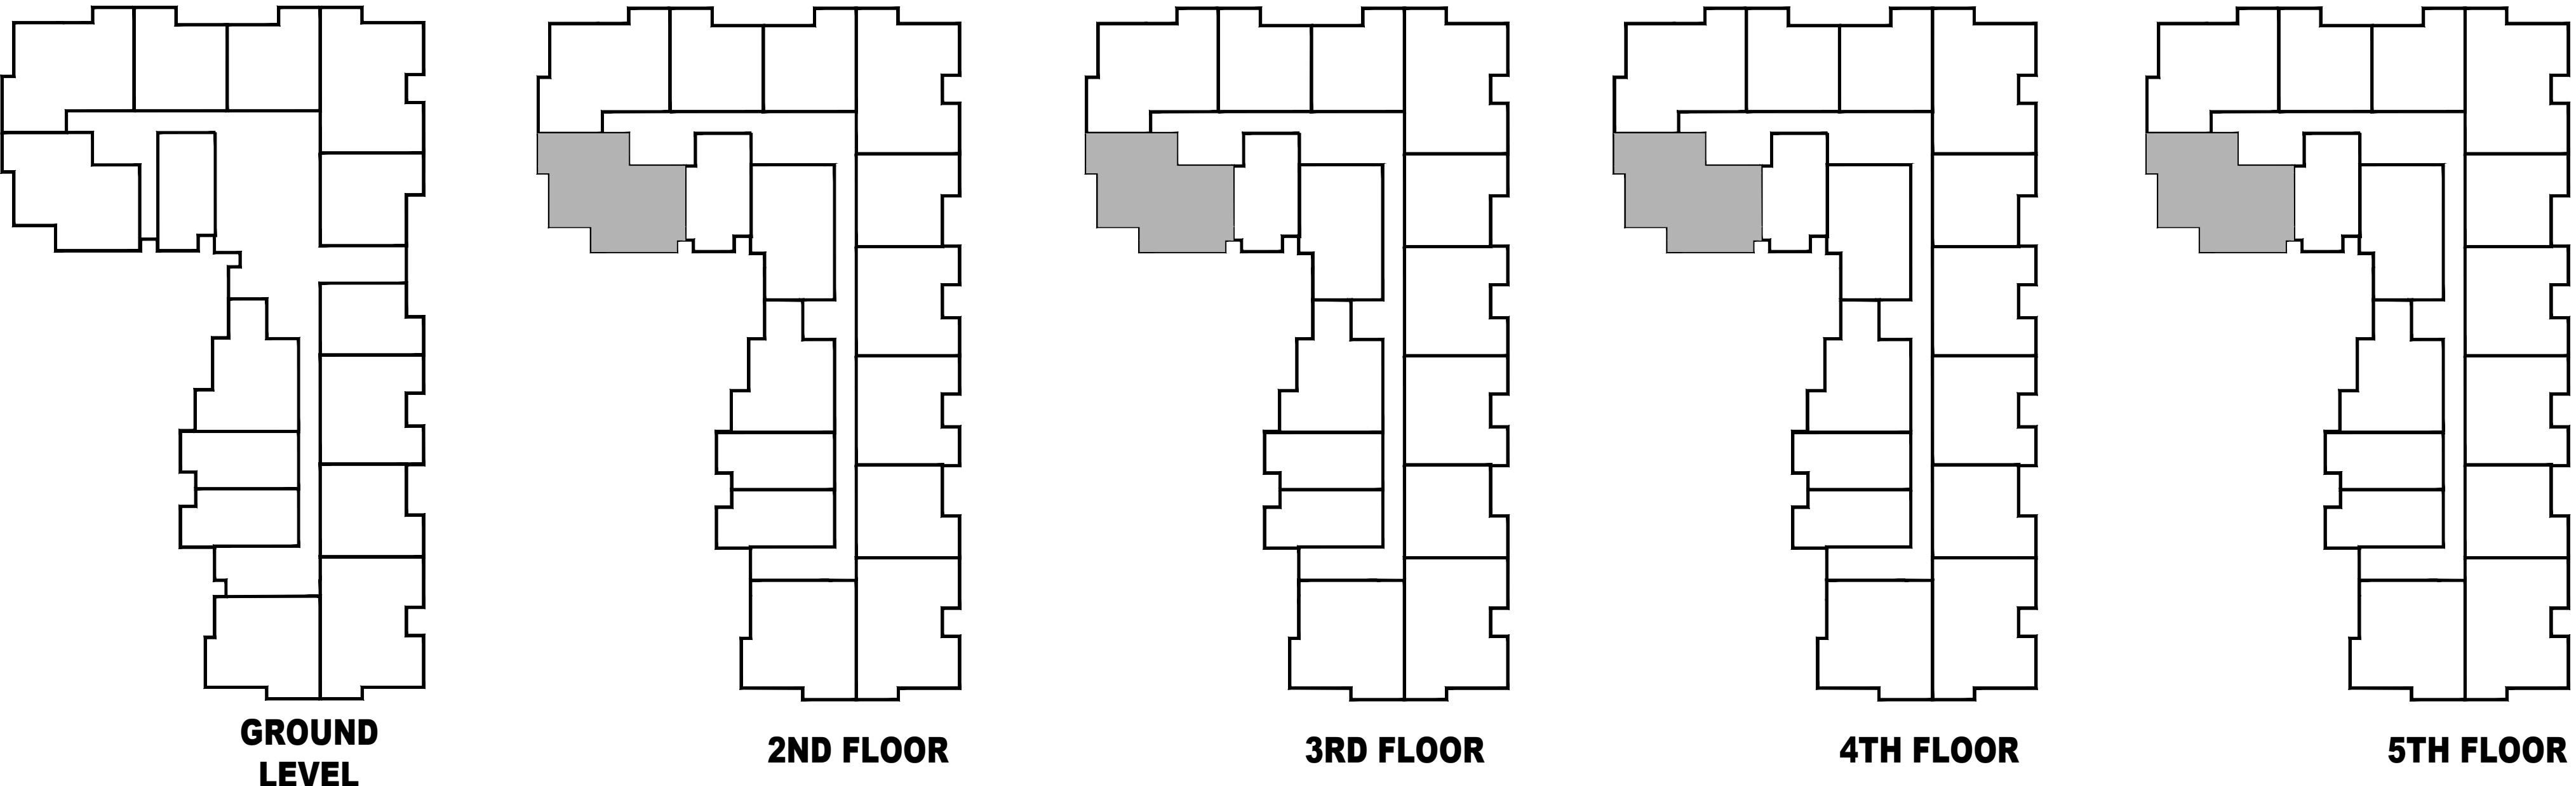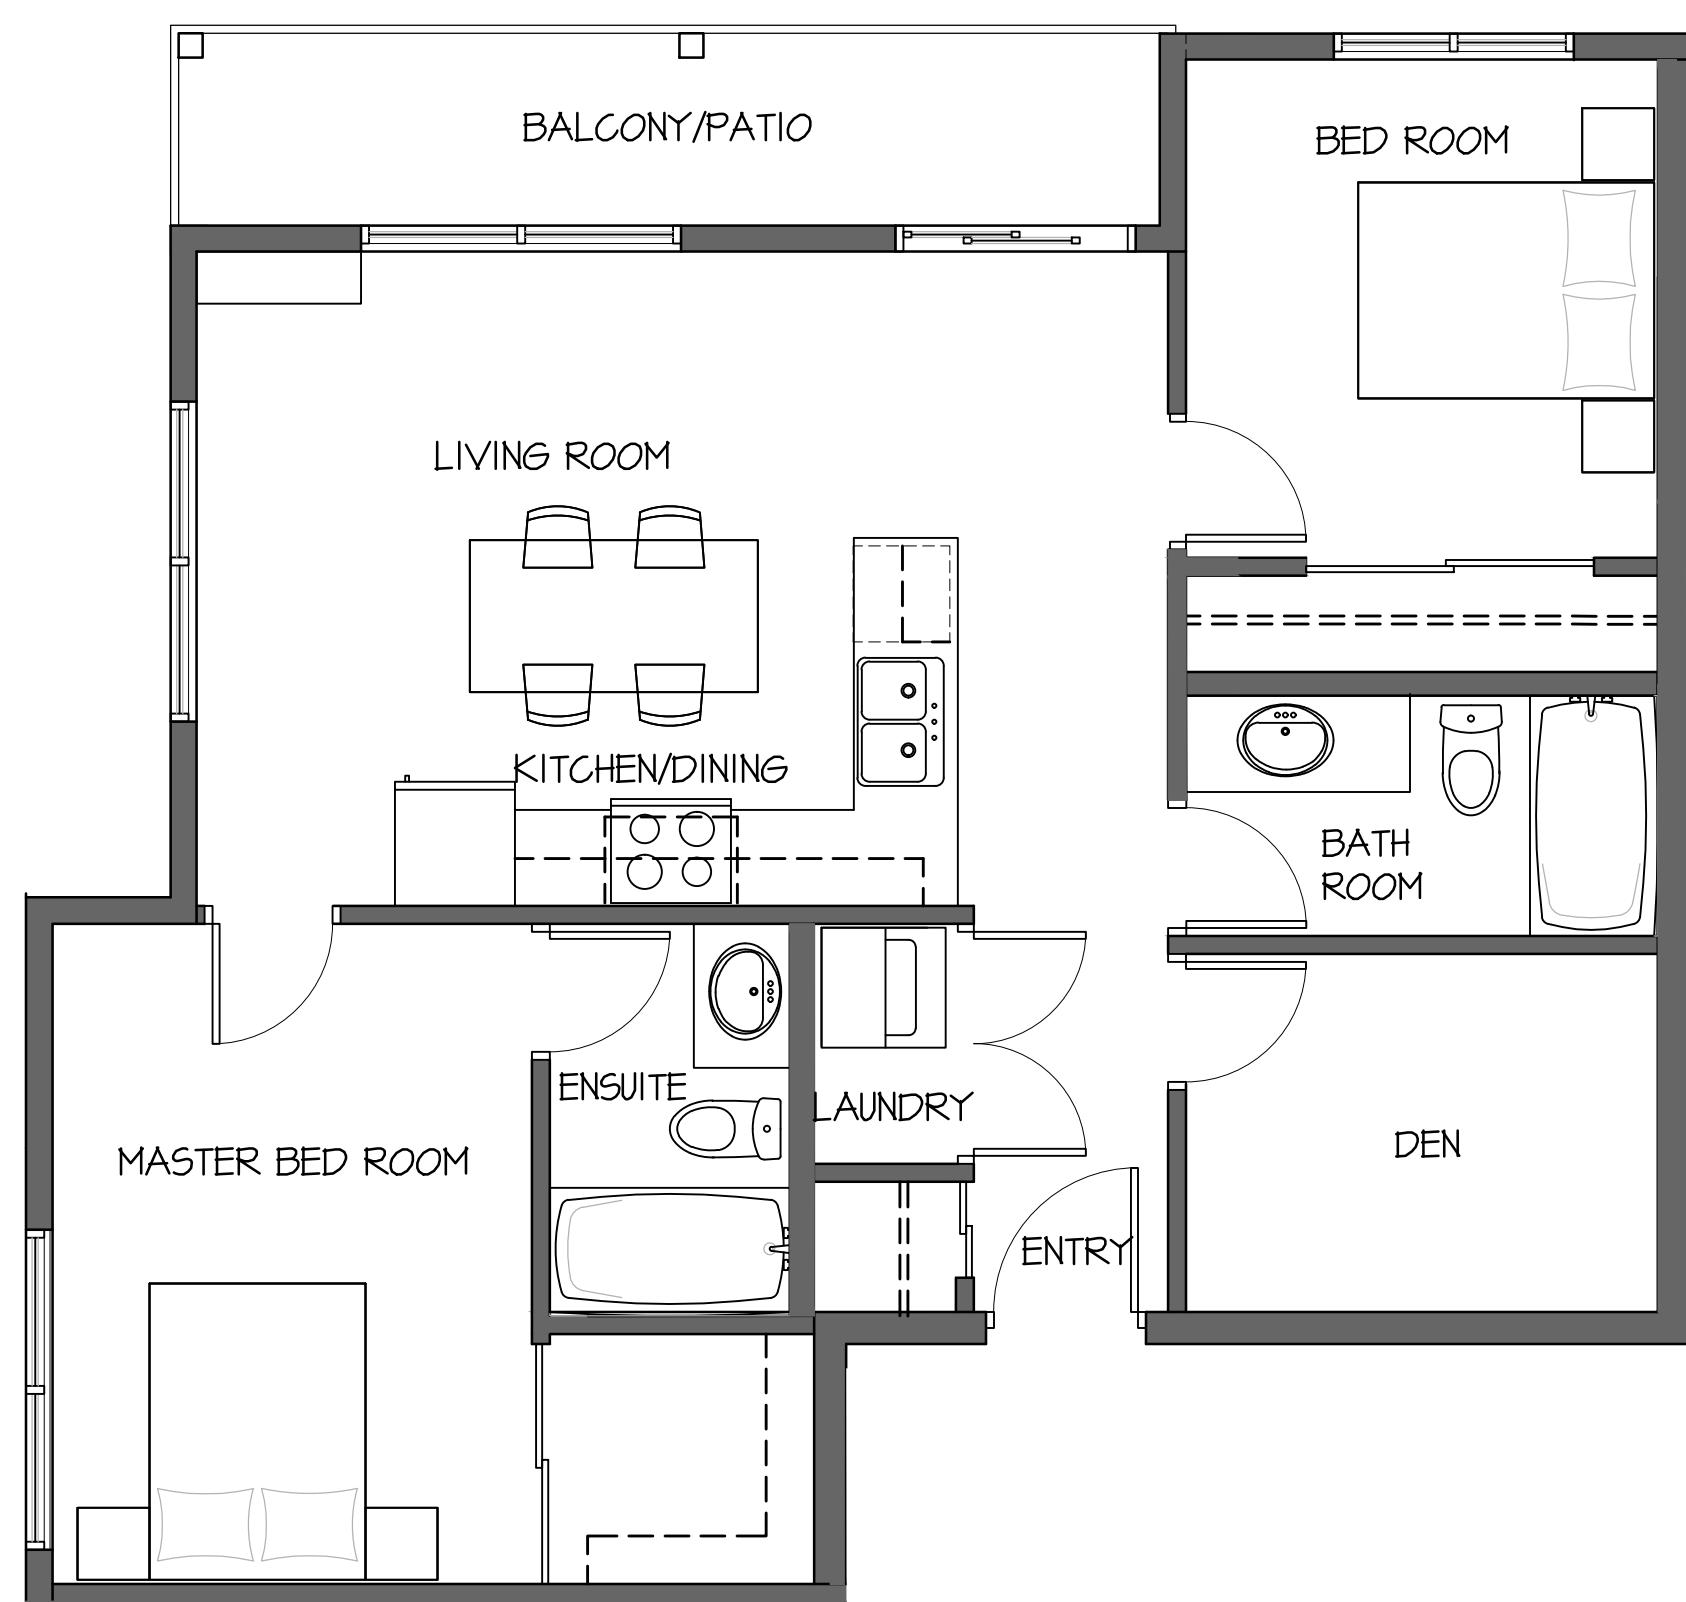**A4**

OVERALL FLOOR PLANS



CONSULTANT

CONSULTANT SEAL

CONTRACTOR SHALL VERIFY ALL DIMENSIONS ON SITE. DRAWINGS
SHALL NOT BE SCALED.
ARCHITECT

LSA LOVICK SCOTT ARCHITECTS
3707 1ST AVENUE
BURNABY, BC V5C 3V6
ADMIN@LOVICKSCOTT.COM
P: 604 298 3700 WWW.LOVICKSCOTT.COM
MEMBER OF THE AIBC, AAA, SAA & MAA

ARCHITECTURAL SEAL

COPYRIGHT LOVICK SCOTT ARCHITECTS LTD. THIS MATERIAL IS AN INSTRUMENT
OF SERVICE AND REMAINS AT ALL TIMES THE EXCLUSIVE PROPERTY OF LOVICK
SCOTT ARCHITECTS LTD. COPIES OF THIS DRAWING IS PROHIBITED WITHOUT THE
WRITTEN CONSENT AND NAME OF LOVICK SCOTT ARCHITECTS LTD. INFORMATION
SHOWN IS FOR USE ON THE DESIGNATED PROJECT ONLY.

DRAWN BY

LSA

APPROVED

PROJECT

OCEANVIEW

850 DOGWOOD ST
CAMPBELL RIVER, BC

DRAWING

FLOOR PLANS

PROJECT NUMBER

DRAWING NUMBER

10-061

SCALE

1/4" = 1'-0"

DATE


AUG 30 2021

REVISION



OCEANVIEW & 19-61

A5


OVERALL FLOOR PLANS

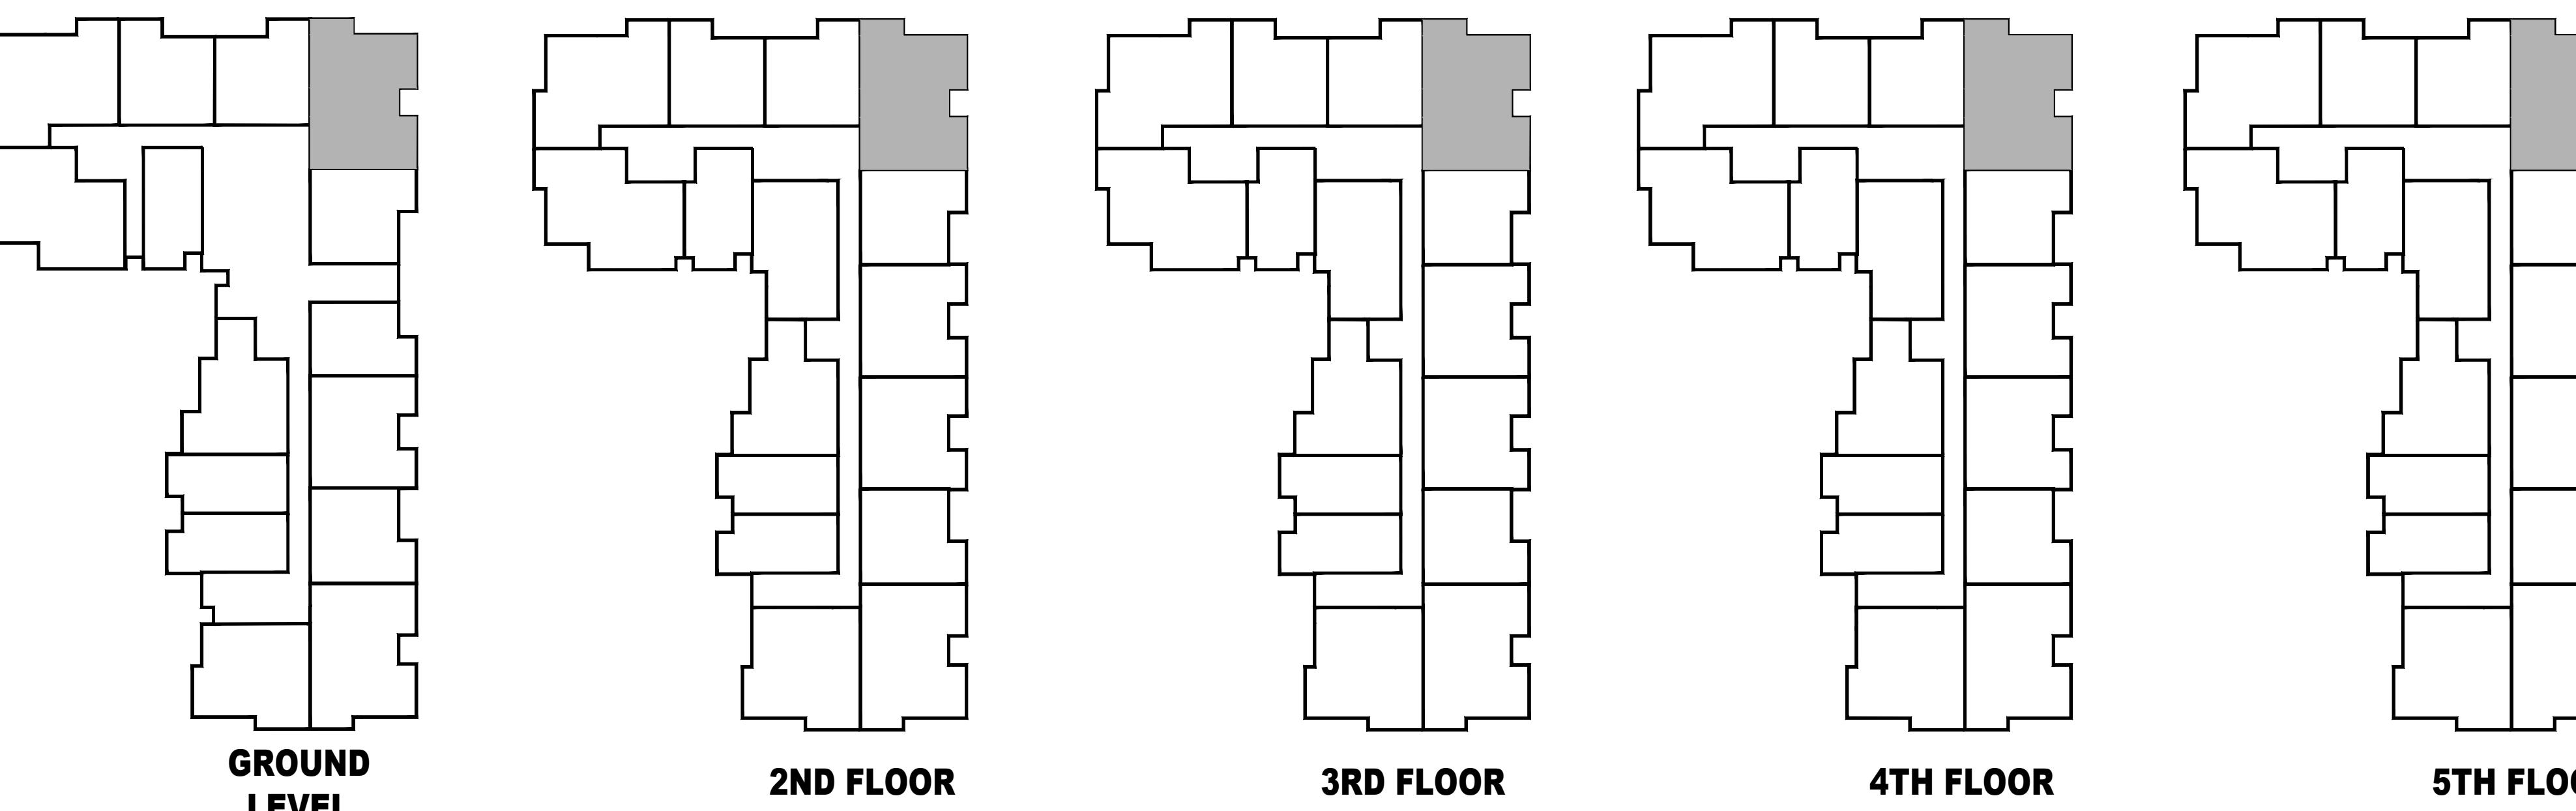**A6**

OVERALL FLOOR PLANS

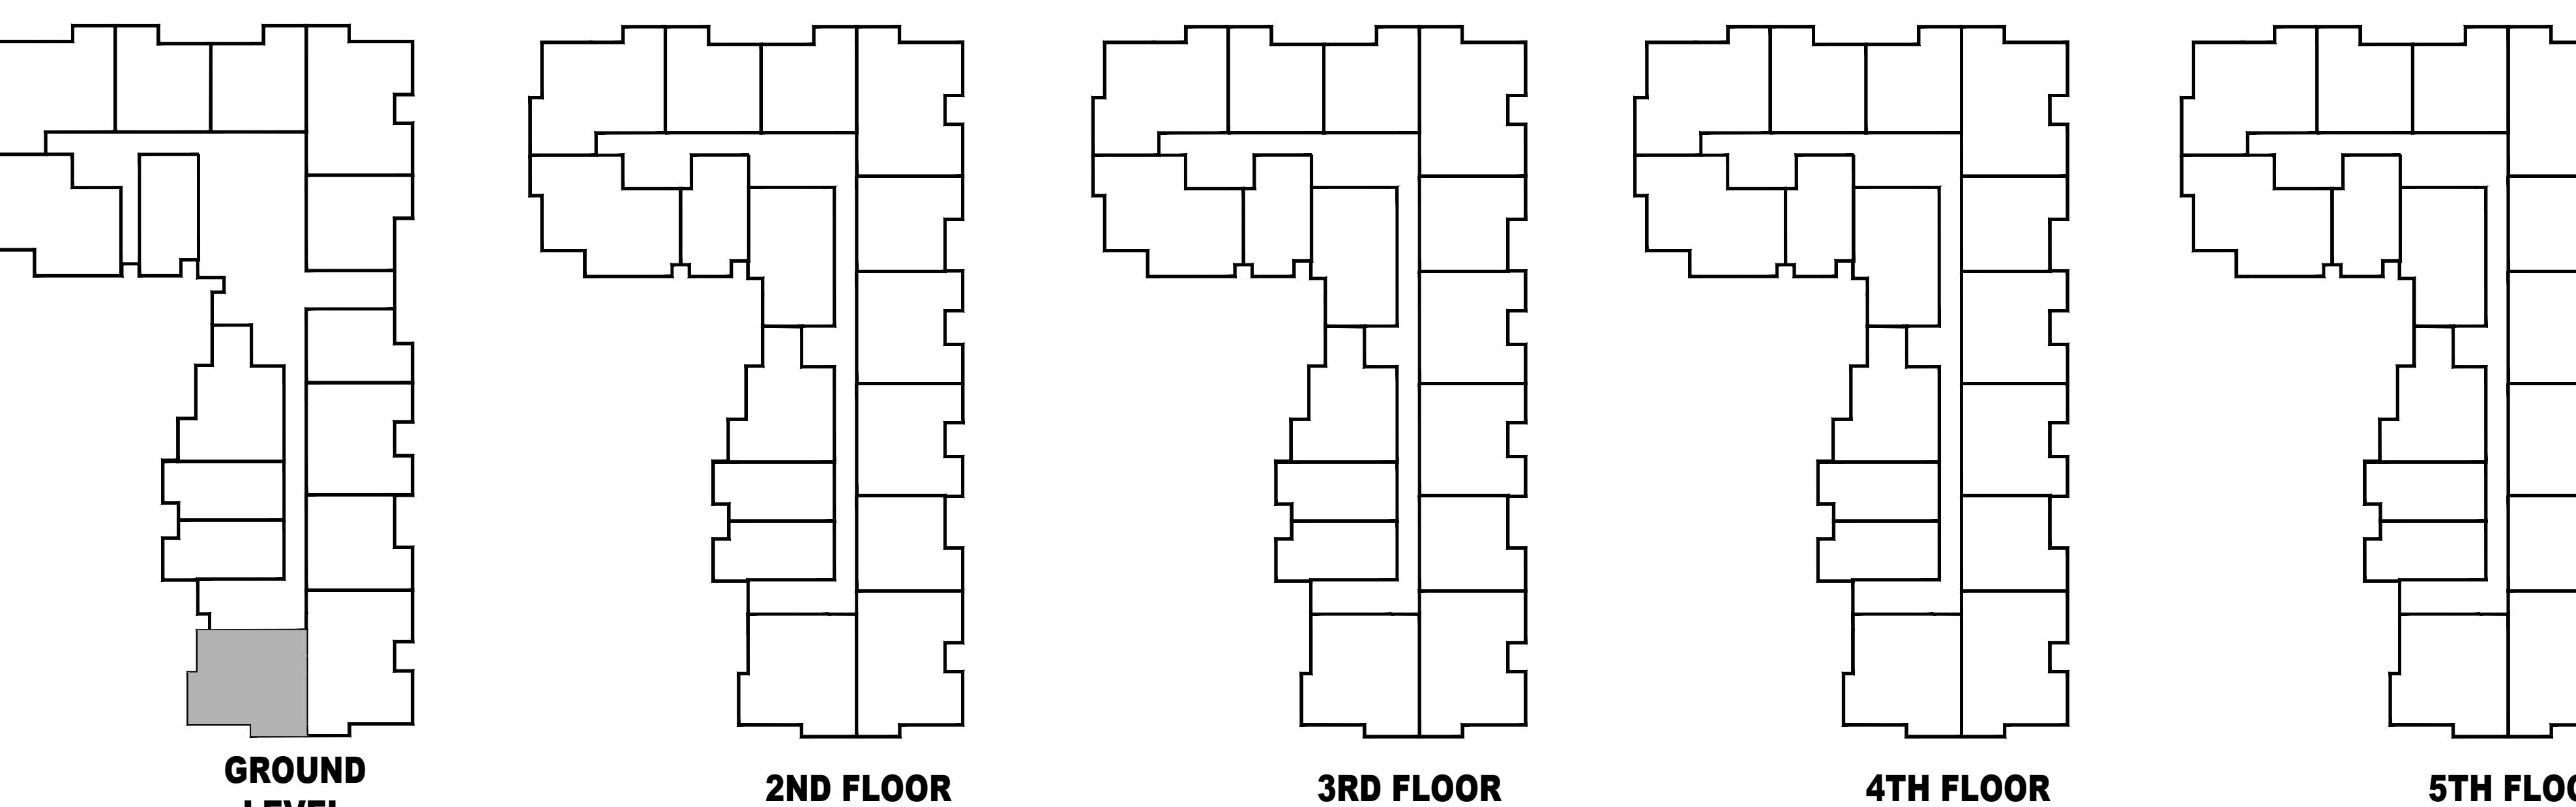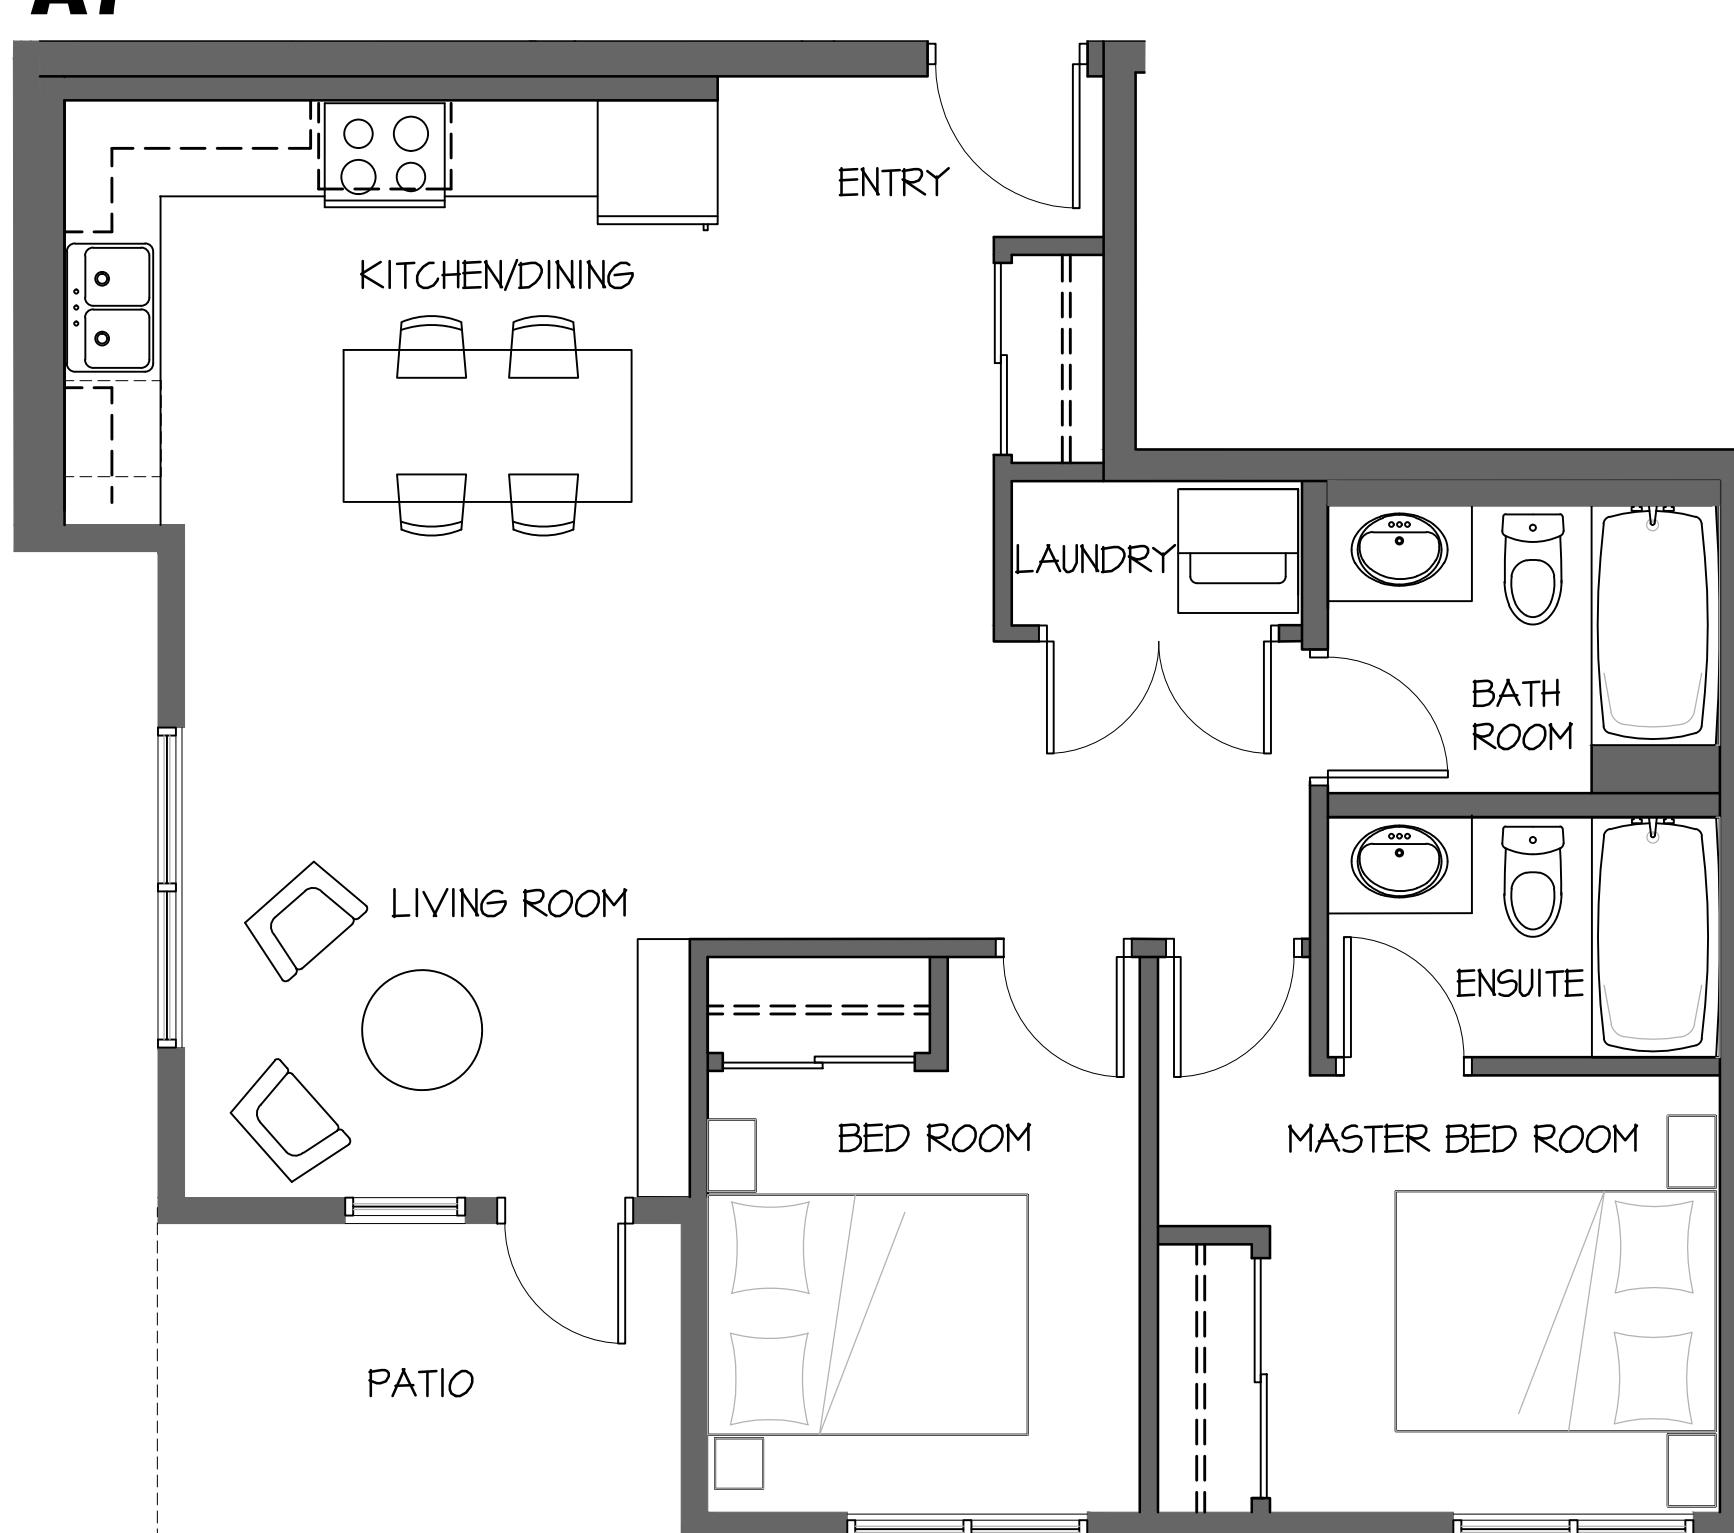**A7**

OVERALL FLOOR PLANS

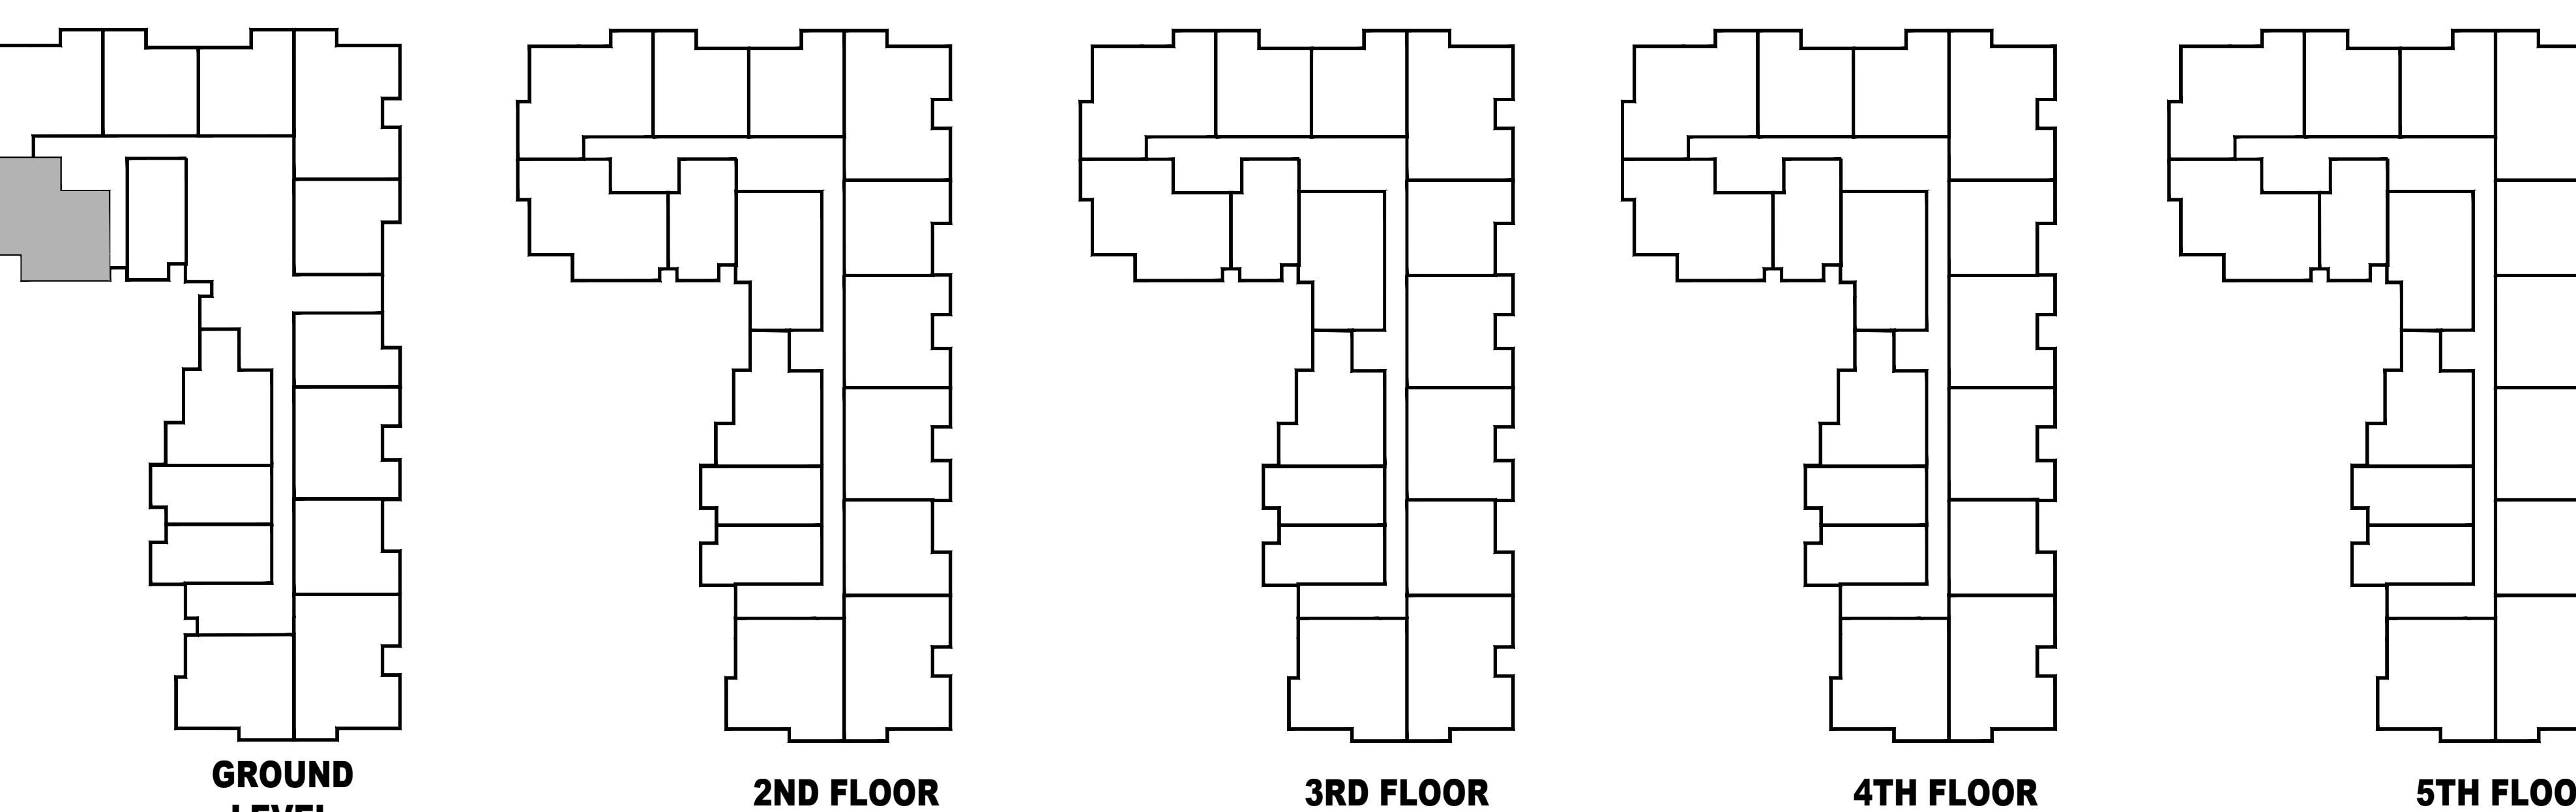

CONSULTANT

CONSULTANT SEAL

CONTRACTOR SHALL VERIFY ALL DIMENSIONS ON SITE. DRAWINGS SHALL NOT BE SCALED.

ARCHITECT

LOVICK SCOTT ARCHITECTS

3707 1ST AVENUE
BURNABY, BC V5C 3V6
ADMIN@LOVICKSCOTT.COM
P: 604 298 3700 WWW.LOVICKSCOTT.COM
MEMBER OF THE AIBC, AAA, SAA & MAA

ARCHITECTURAL SEAL

COPYRIGHT LOVICK SCOTT ARCHITECTS LTD. THIS MATERIAL IS AN INSTRUMENT OF SERVICE AND REMAINS AT ALL TIMES THE EXCLUSIVE PROPERTY OF LOVICK SCOTT ARCHITECTS LTD. ITS USE OR DISSEMINATION IS PROHIBITED WITHOUT THE WRITTEN CONSENT AND NAME OF LOVICK SCOTT ARCHITECTS LTD. INFORMATION SHOWN IS FOR USE ON THE DESIGNATED PROJECT ONLY.

DRAWN BY

LSA

APPROVED

LSA

PROJECT OCEANVIEW

850 DOGWOOD ST
CAMPBELL RIVER, BC

DRAWING

FLOOR PLANS

PROJECT NUMBER DRAWING NUMBER
10-061

SCALE



1/4" = 1'-0"

DATE



AUG 30 2021

REVISION

OCEANVIEW & 19-61

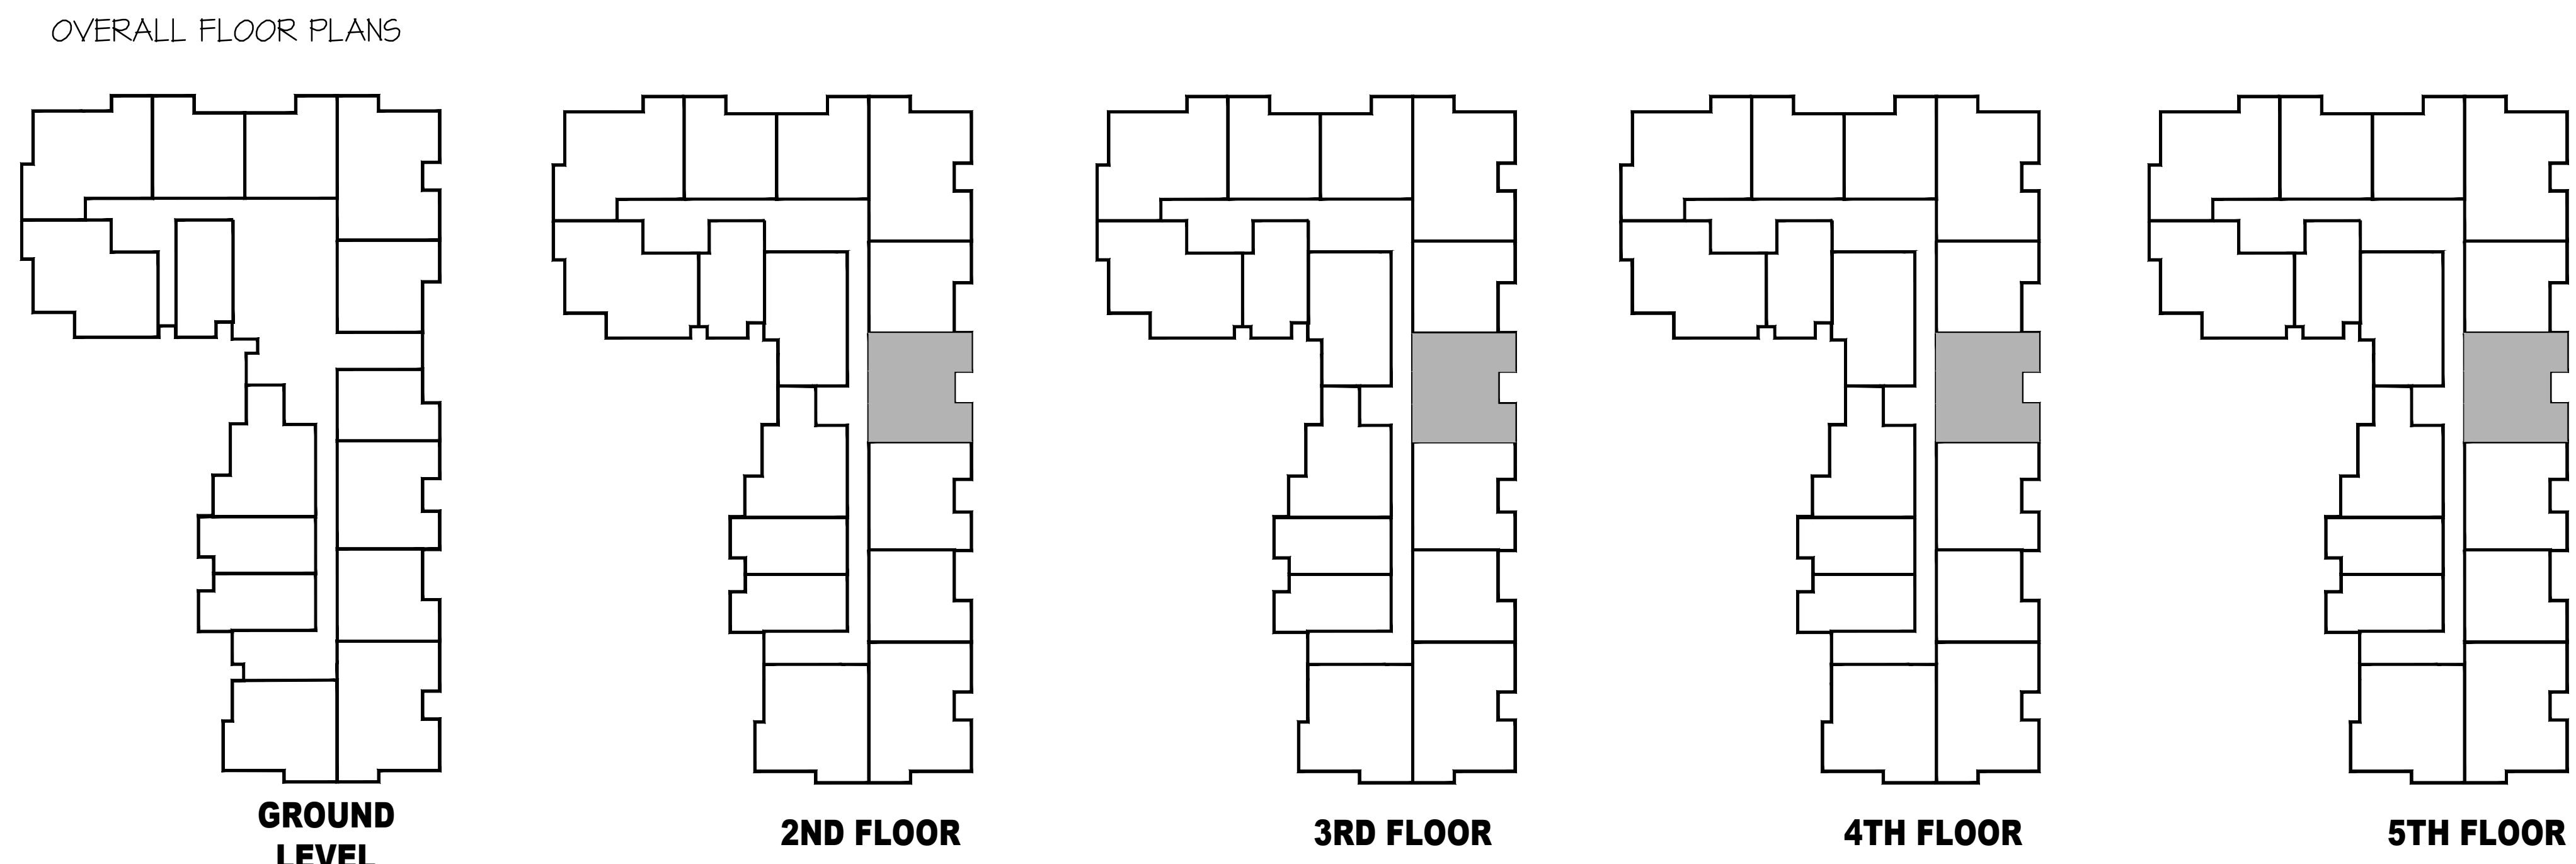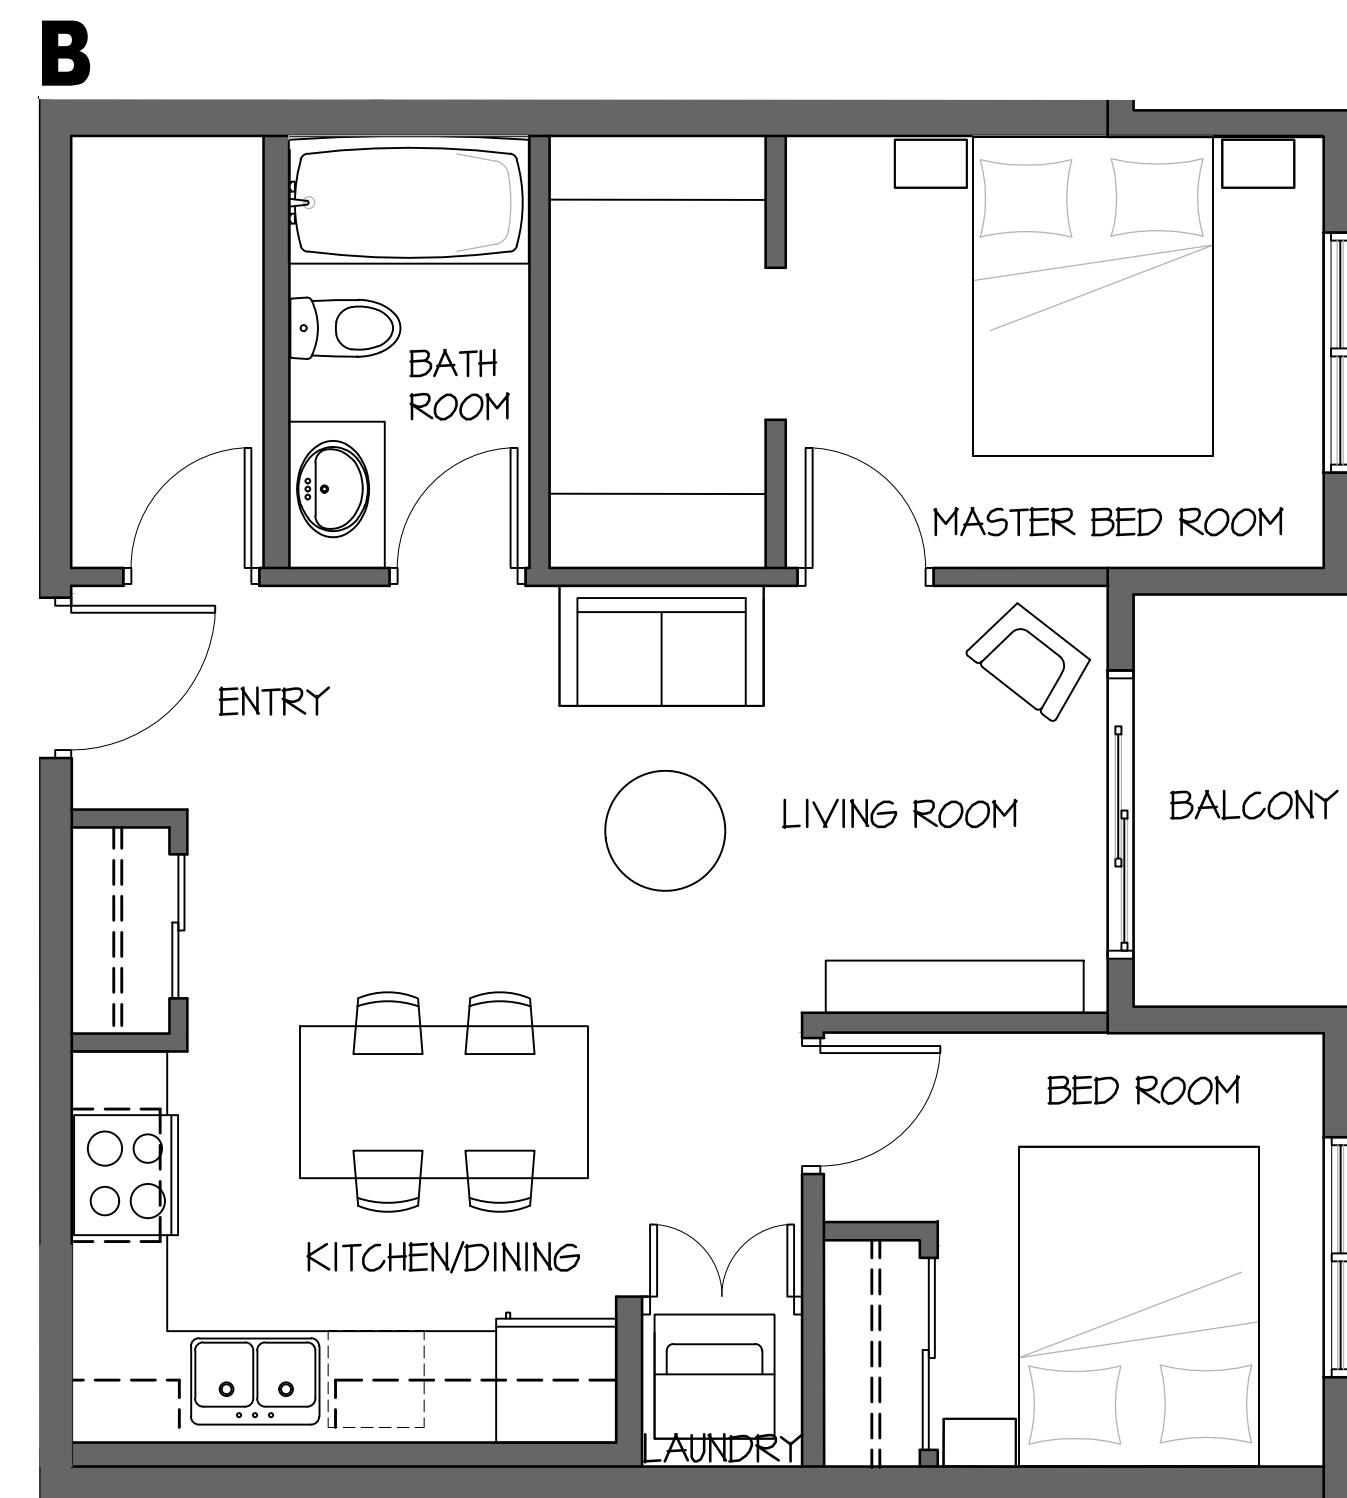

CONSULTANT

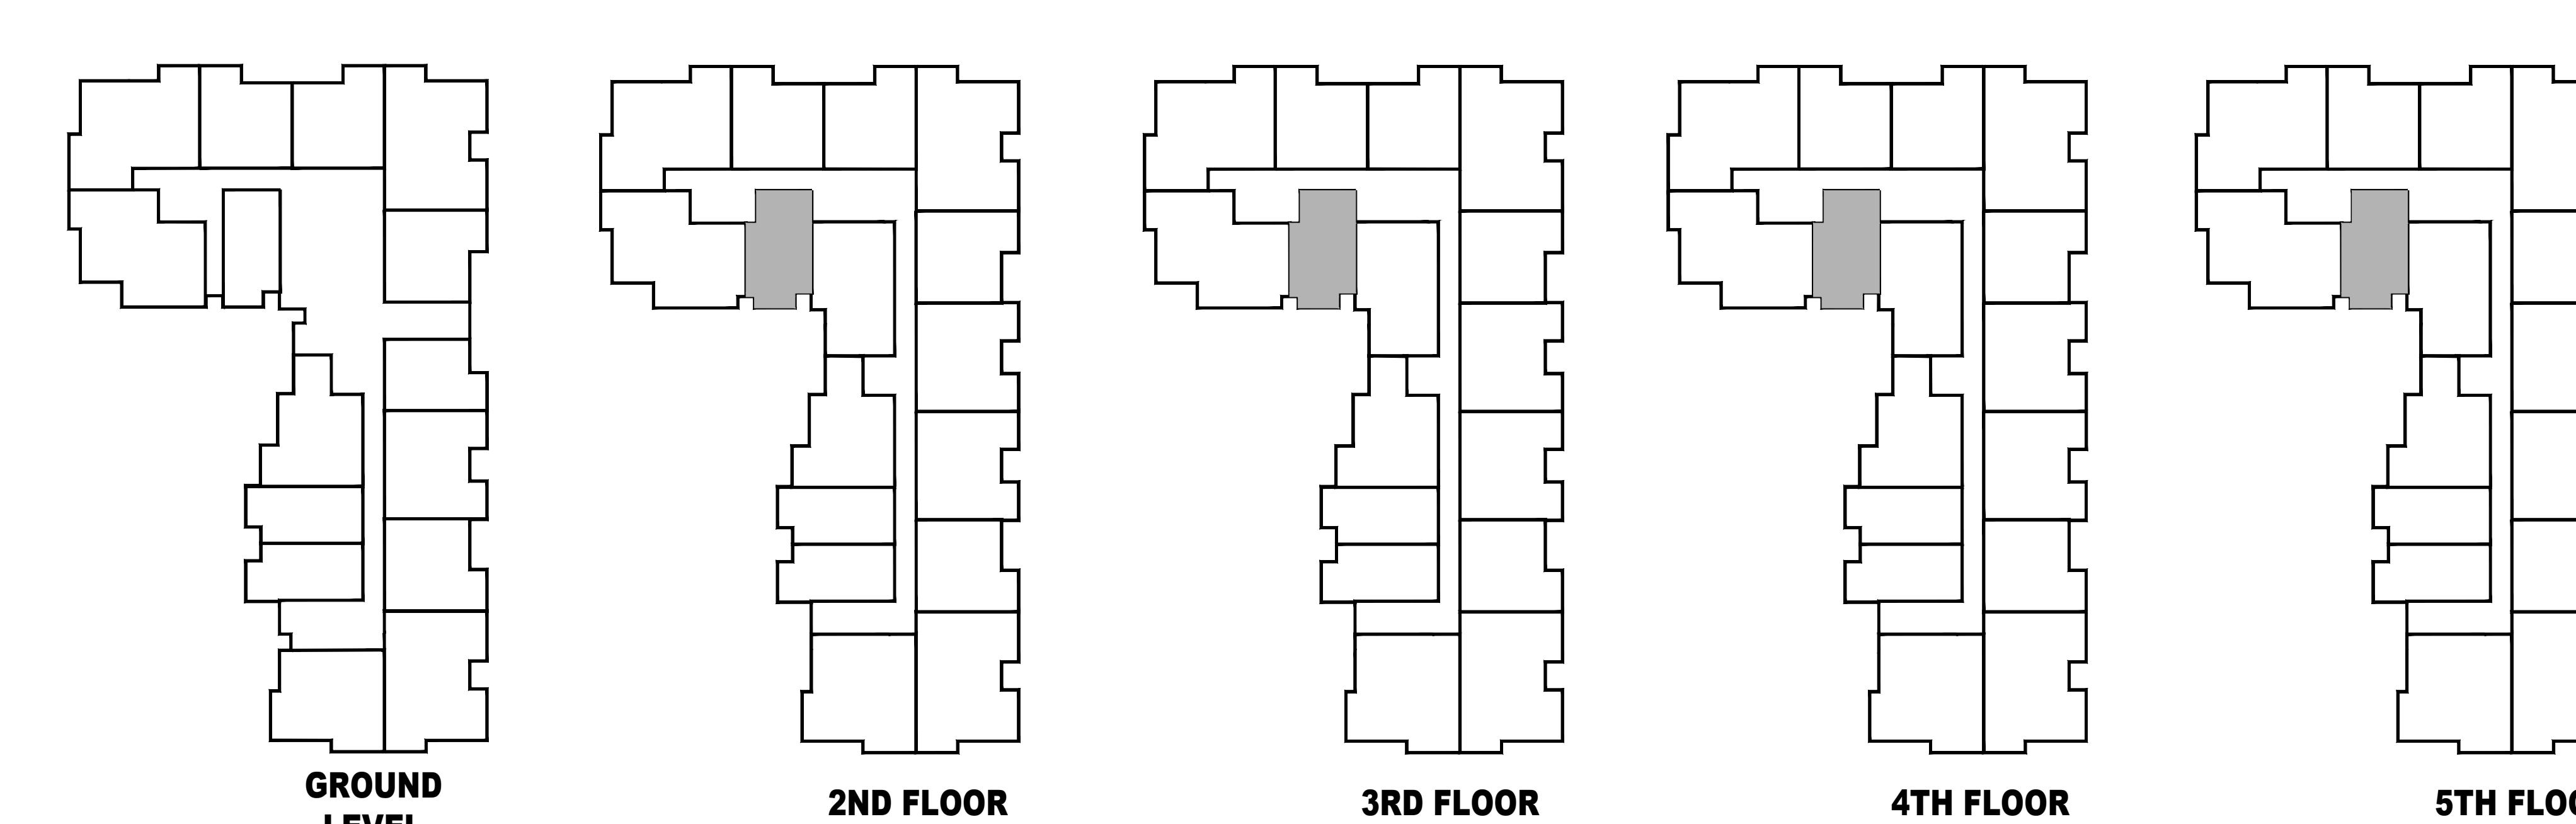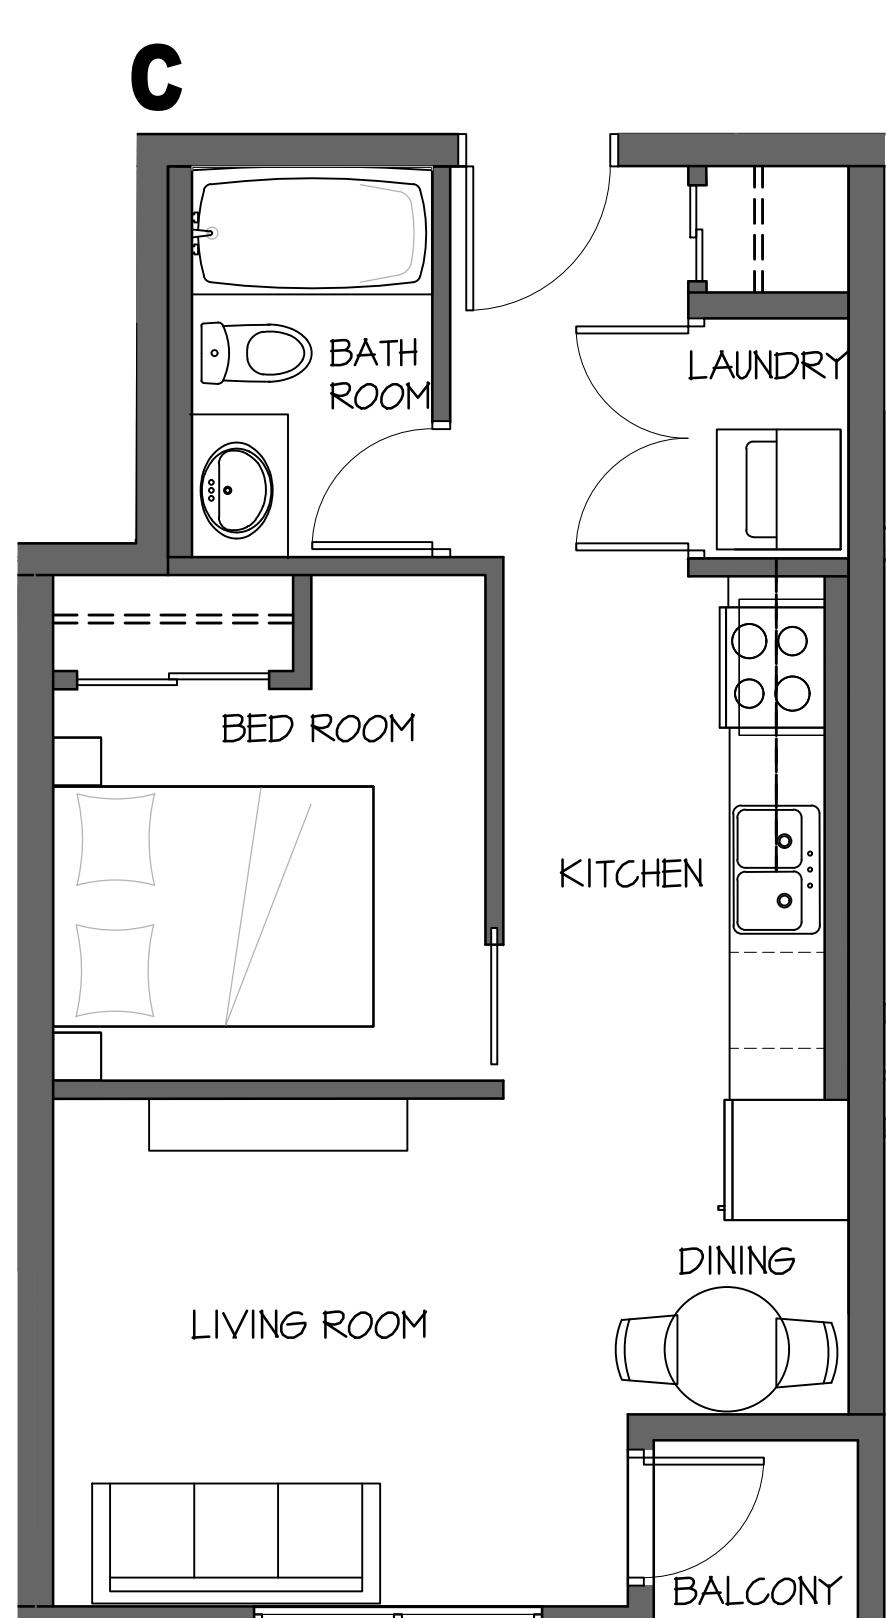

CONSULTANT SEAL

CONTRACTOR SHALL VERIFY ALL DIMENSIONS ON SITE. DRAWINGS SHALL NOT BE SCALED.
ARCHITECT

LSA LOVICK SCOTT ARCHITECTS
3707 1ST AVENUE
BURNABY, BC V5C 3V6
ADMIN@LOVICKSCOTT.COM
P: 604 298 3700 WWW.LOVICKSCOTT.COM
MEMBER OF THE AIBC, AAA, SAA & MAA
ARCHITECTURAL SEAL


COPYRIGHT LOVICK SCOTT ARCHITECTS LTD. THIS MATERIAL IS AN INSTRUMENT OF SERVICE AND REMAINS AT ALL TIMES THE EXCLUSIVE PROPERTY OF LOVICK SCOTT ARCHITECTS LTD. ITS USE OR DISSEMINATION IS PROHIBITED WITHOUT THE WRITTEN CONSENT AND NAME OF LOVICK SCOTT ARCHITECTS LTD. INFORMATION SHOWN IS FOR USE ON THE DESIGNATED PROJECT ONLY.
DRAWN BY
APPROVED
LSA

PROJECT
OCEANVIEW
850 DOGWOOD ST
CAMPBELL RIVER, BC


DRAWING

FLOOR PLANS


PROJECT NUMBER 10-061 DRAWING NUMBER
SCALE 1/4" = 1'-0"
DATE AUG 30 2021 REVISION
OCEANVIEW & 19-61

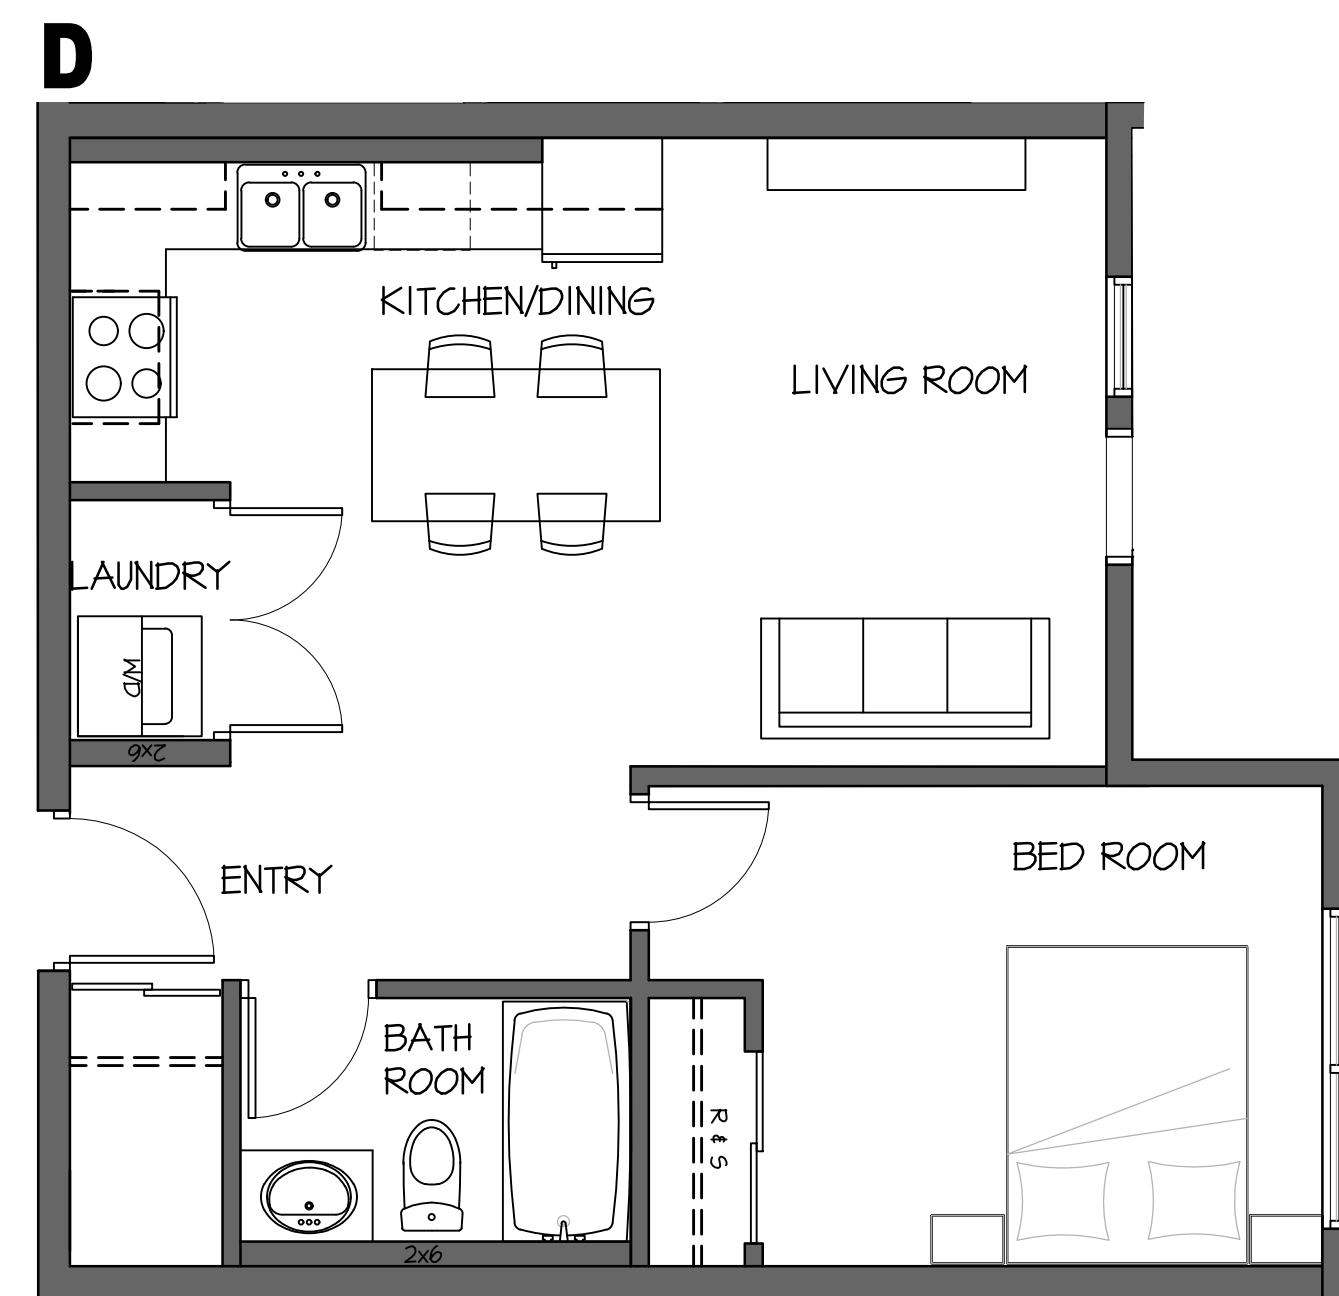


OVERALL FLOOR PLANS

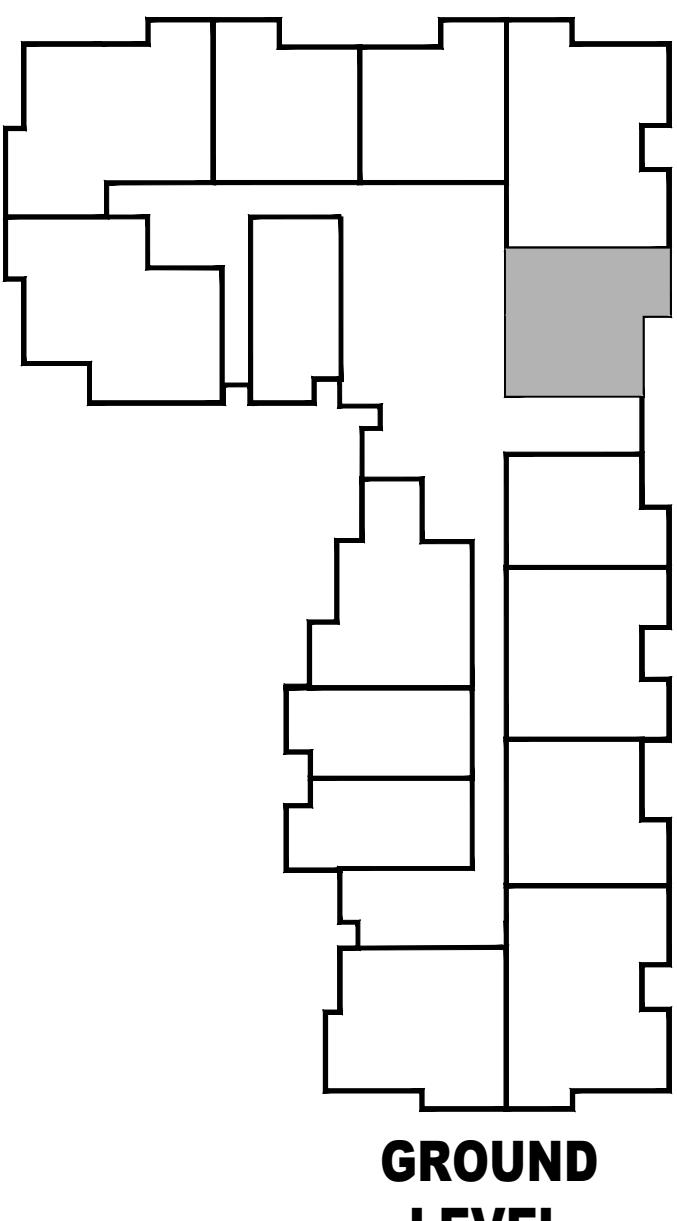


GROUND LEVEL

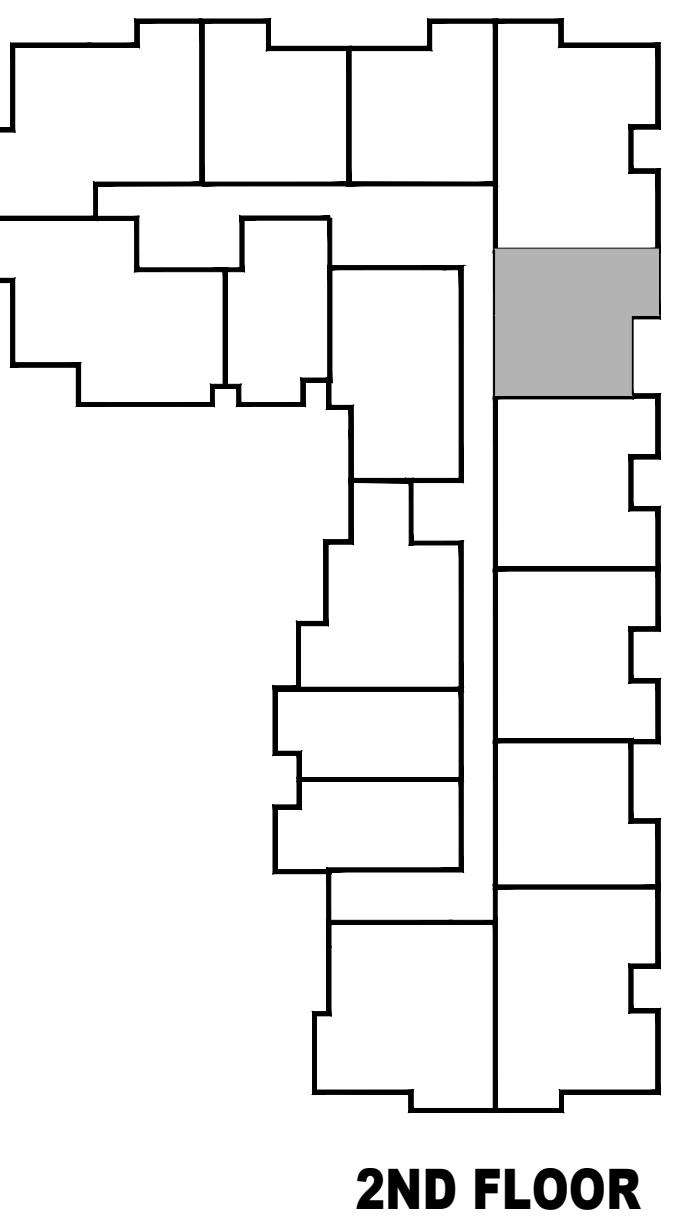


2ND FLOOR

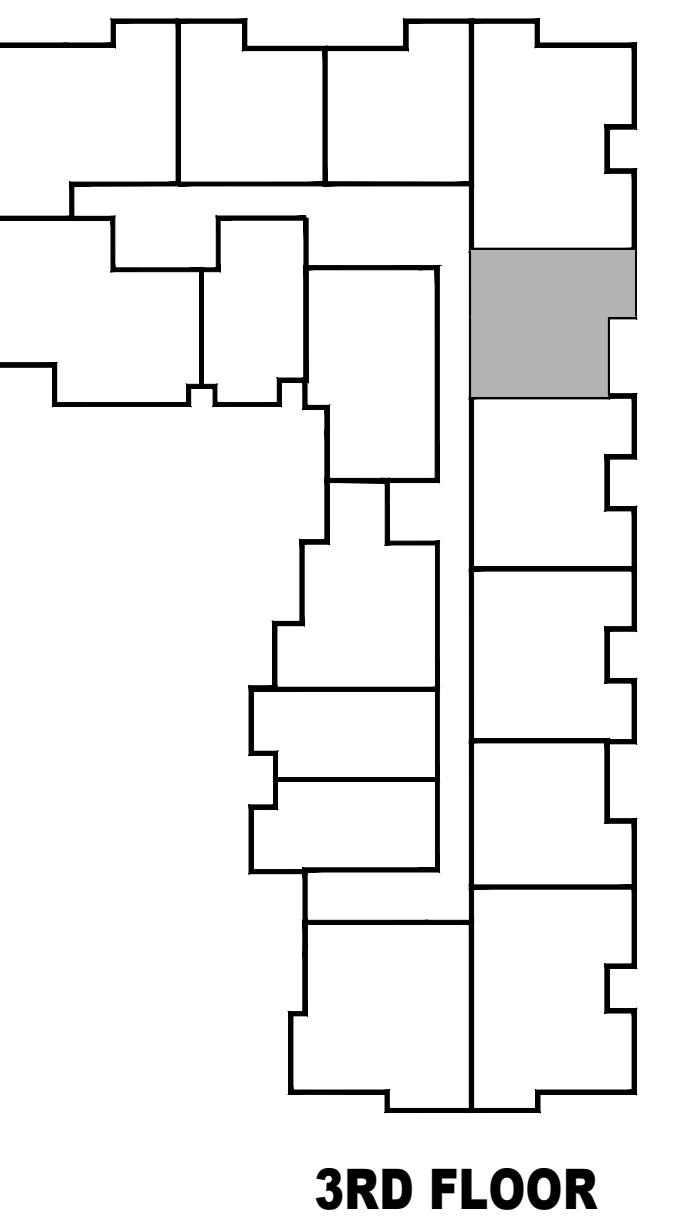


3RD FLOOR

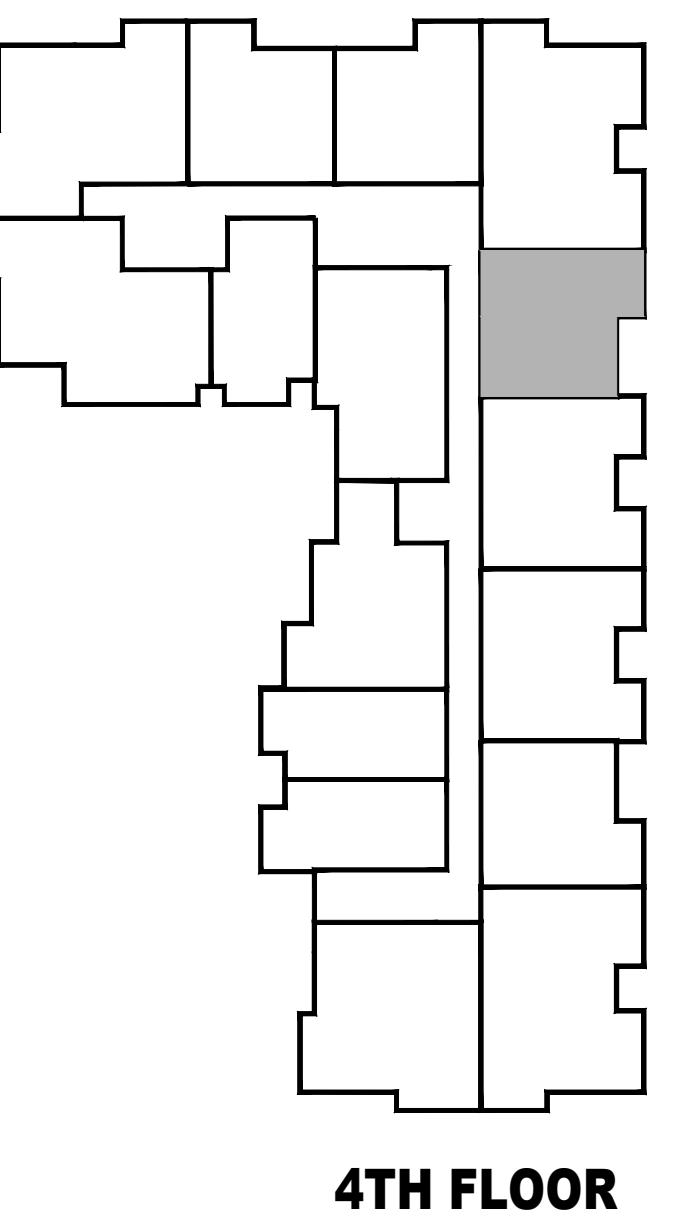


4TH FLOOR

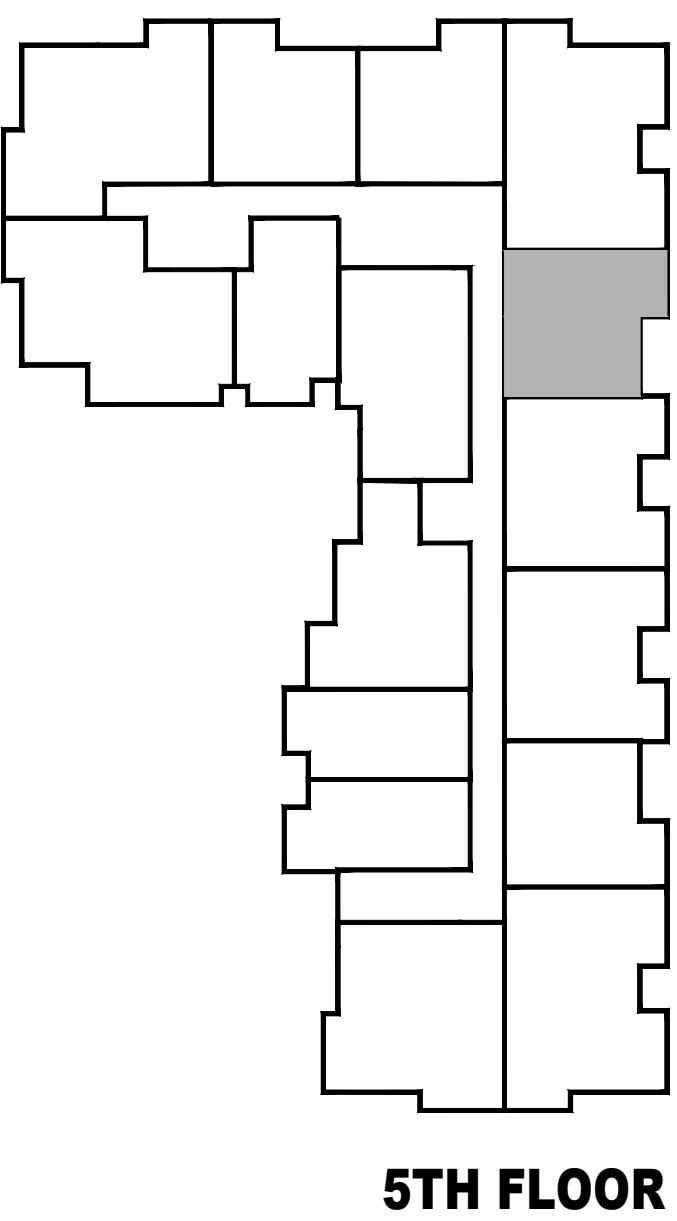


5TH FLOOR

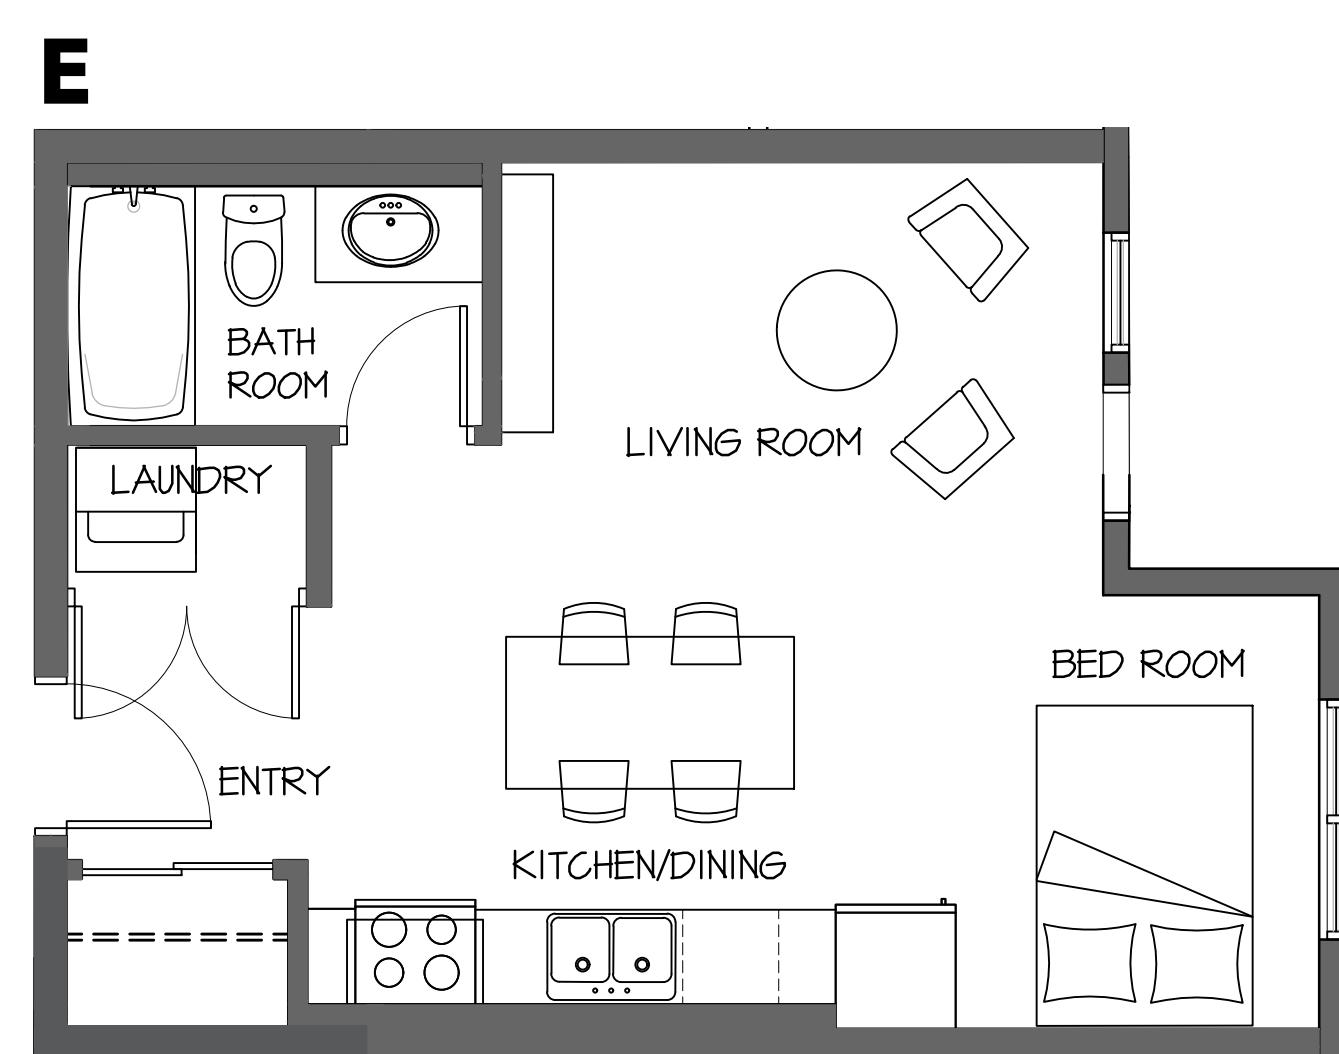


OVERALL FLOOR PLANS

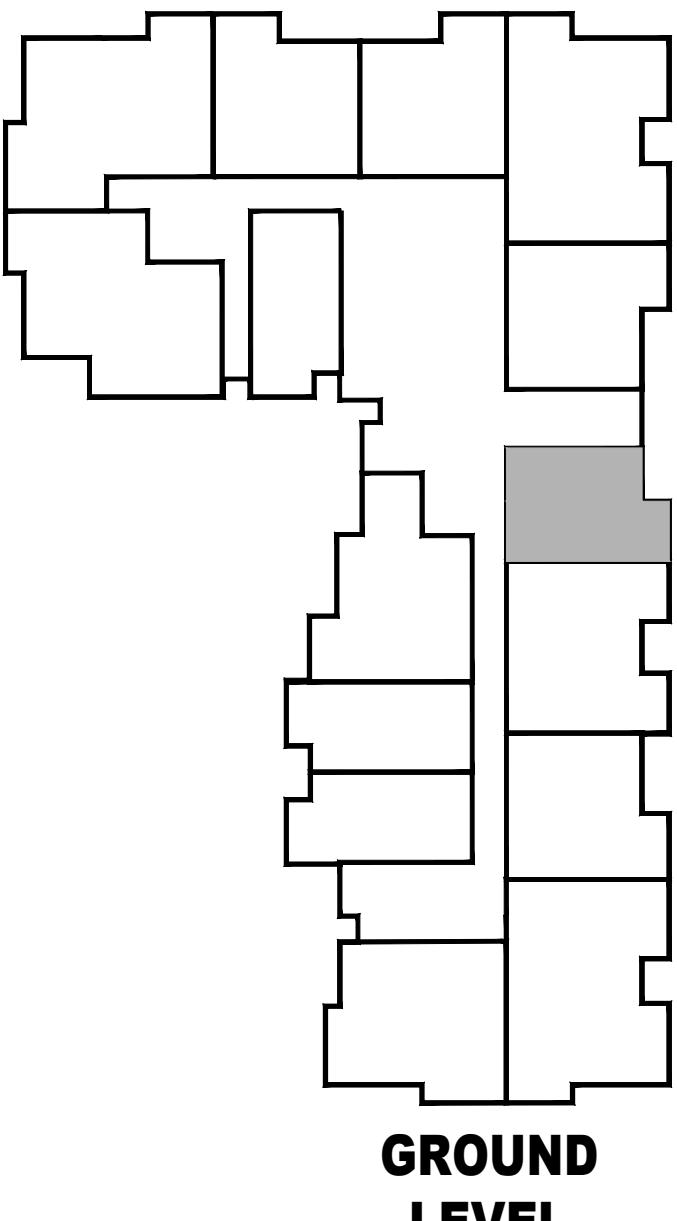


GROUND LEVEL

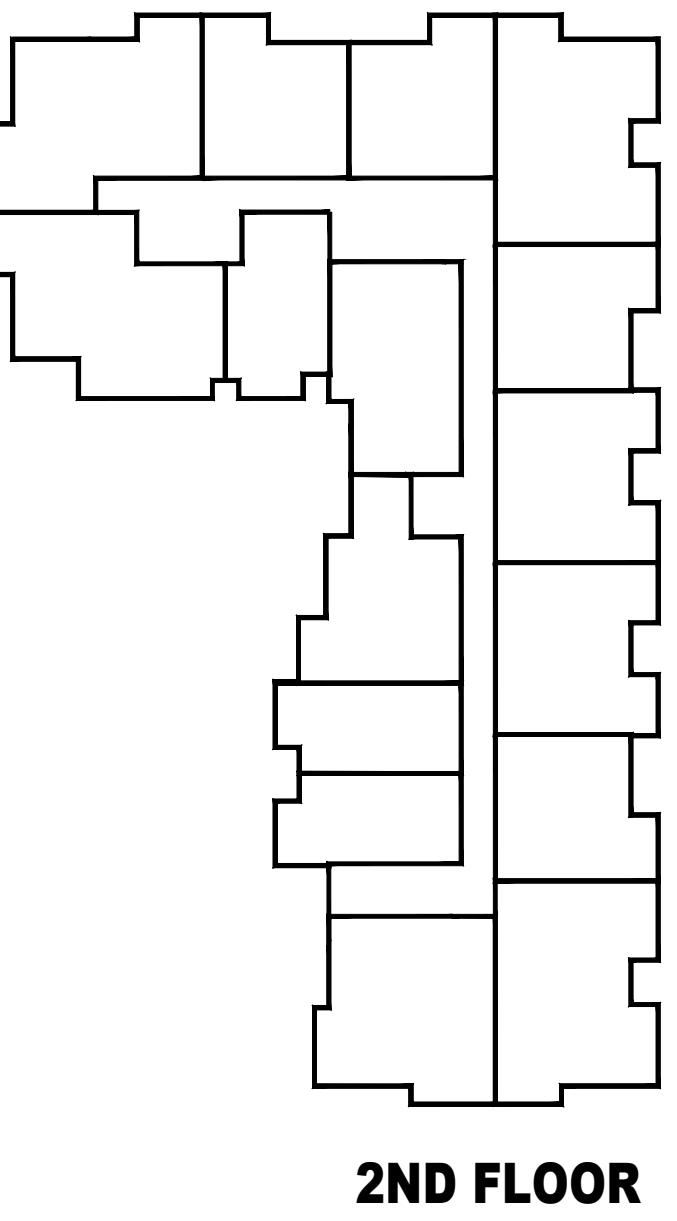


2ND FLOOR

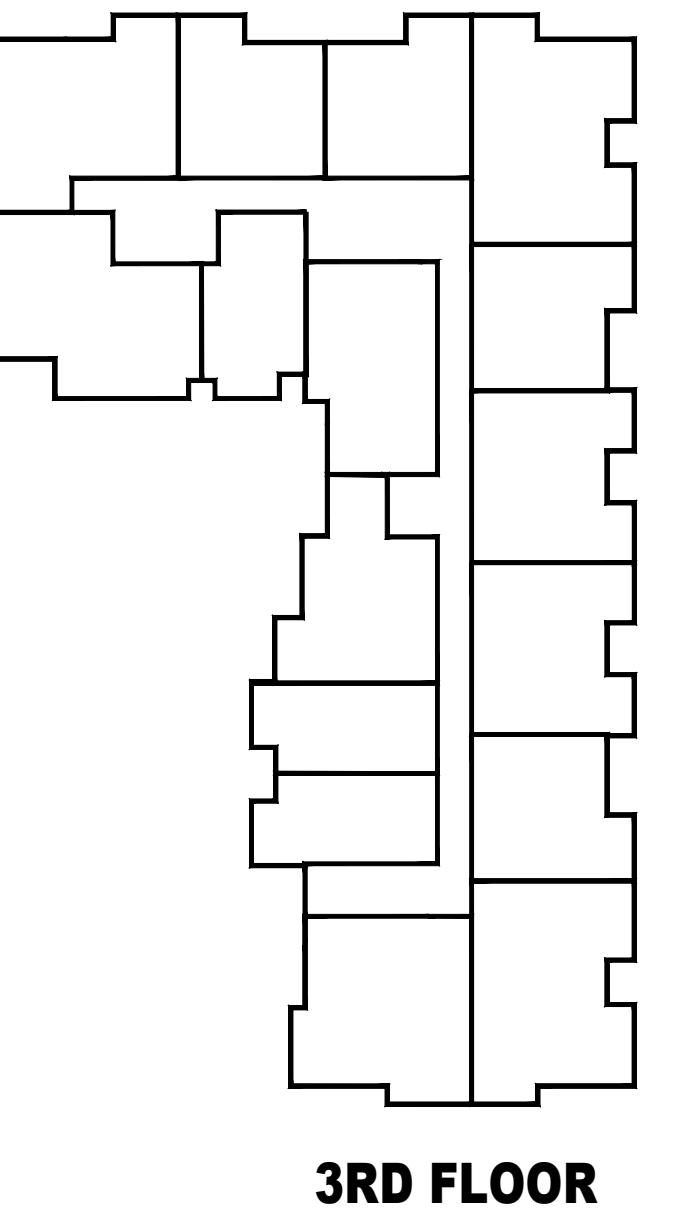


3RD FLOOR

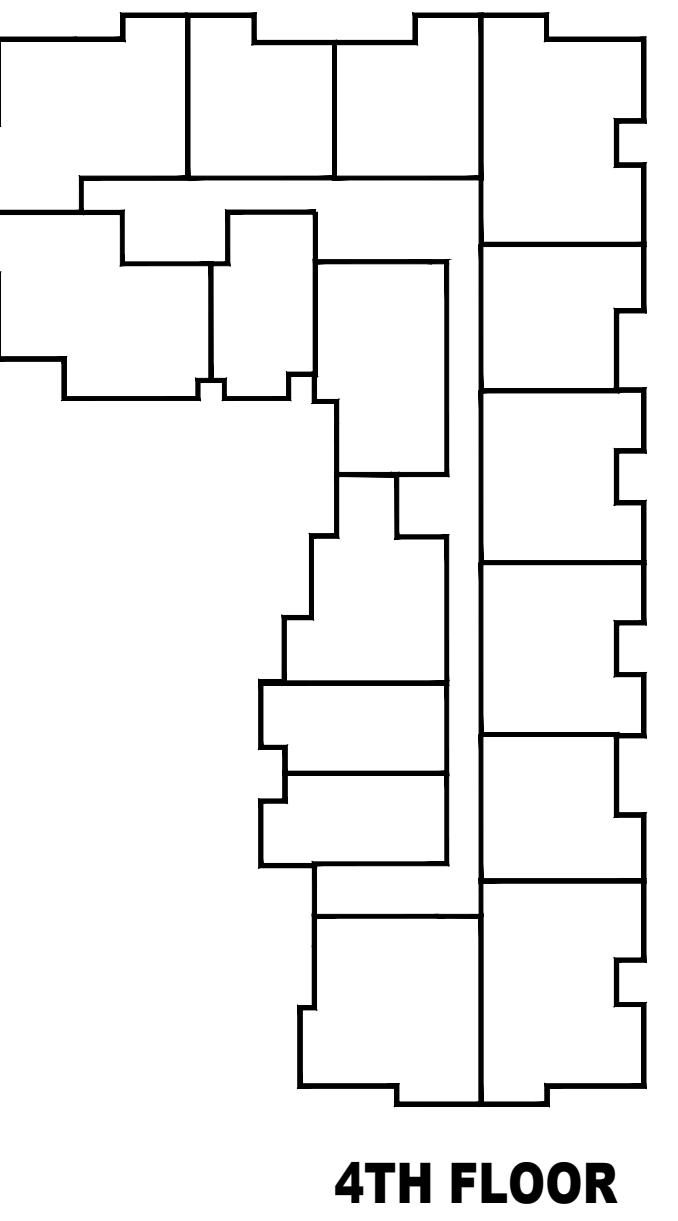


4TH FLOOR

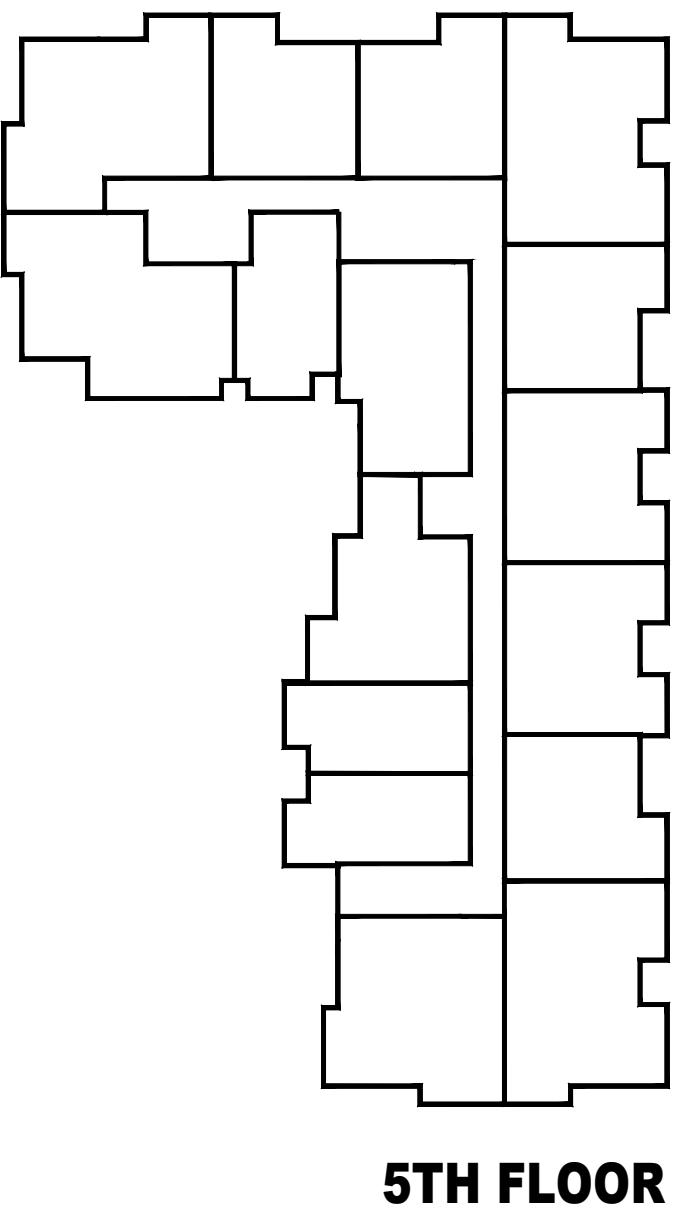


5TH FLOOR

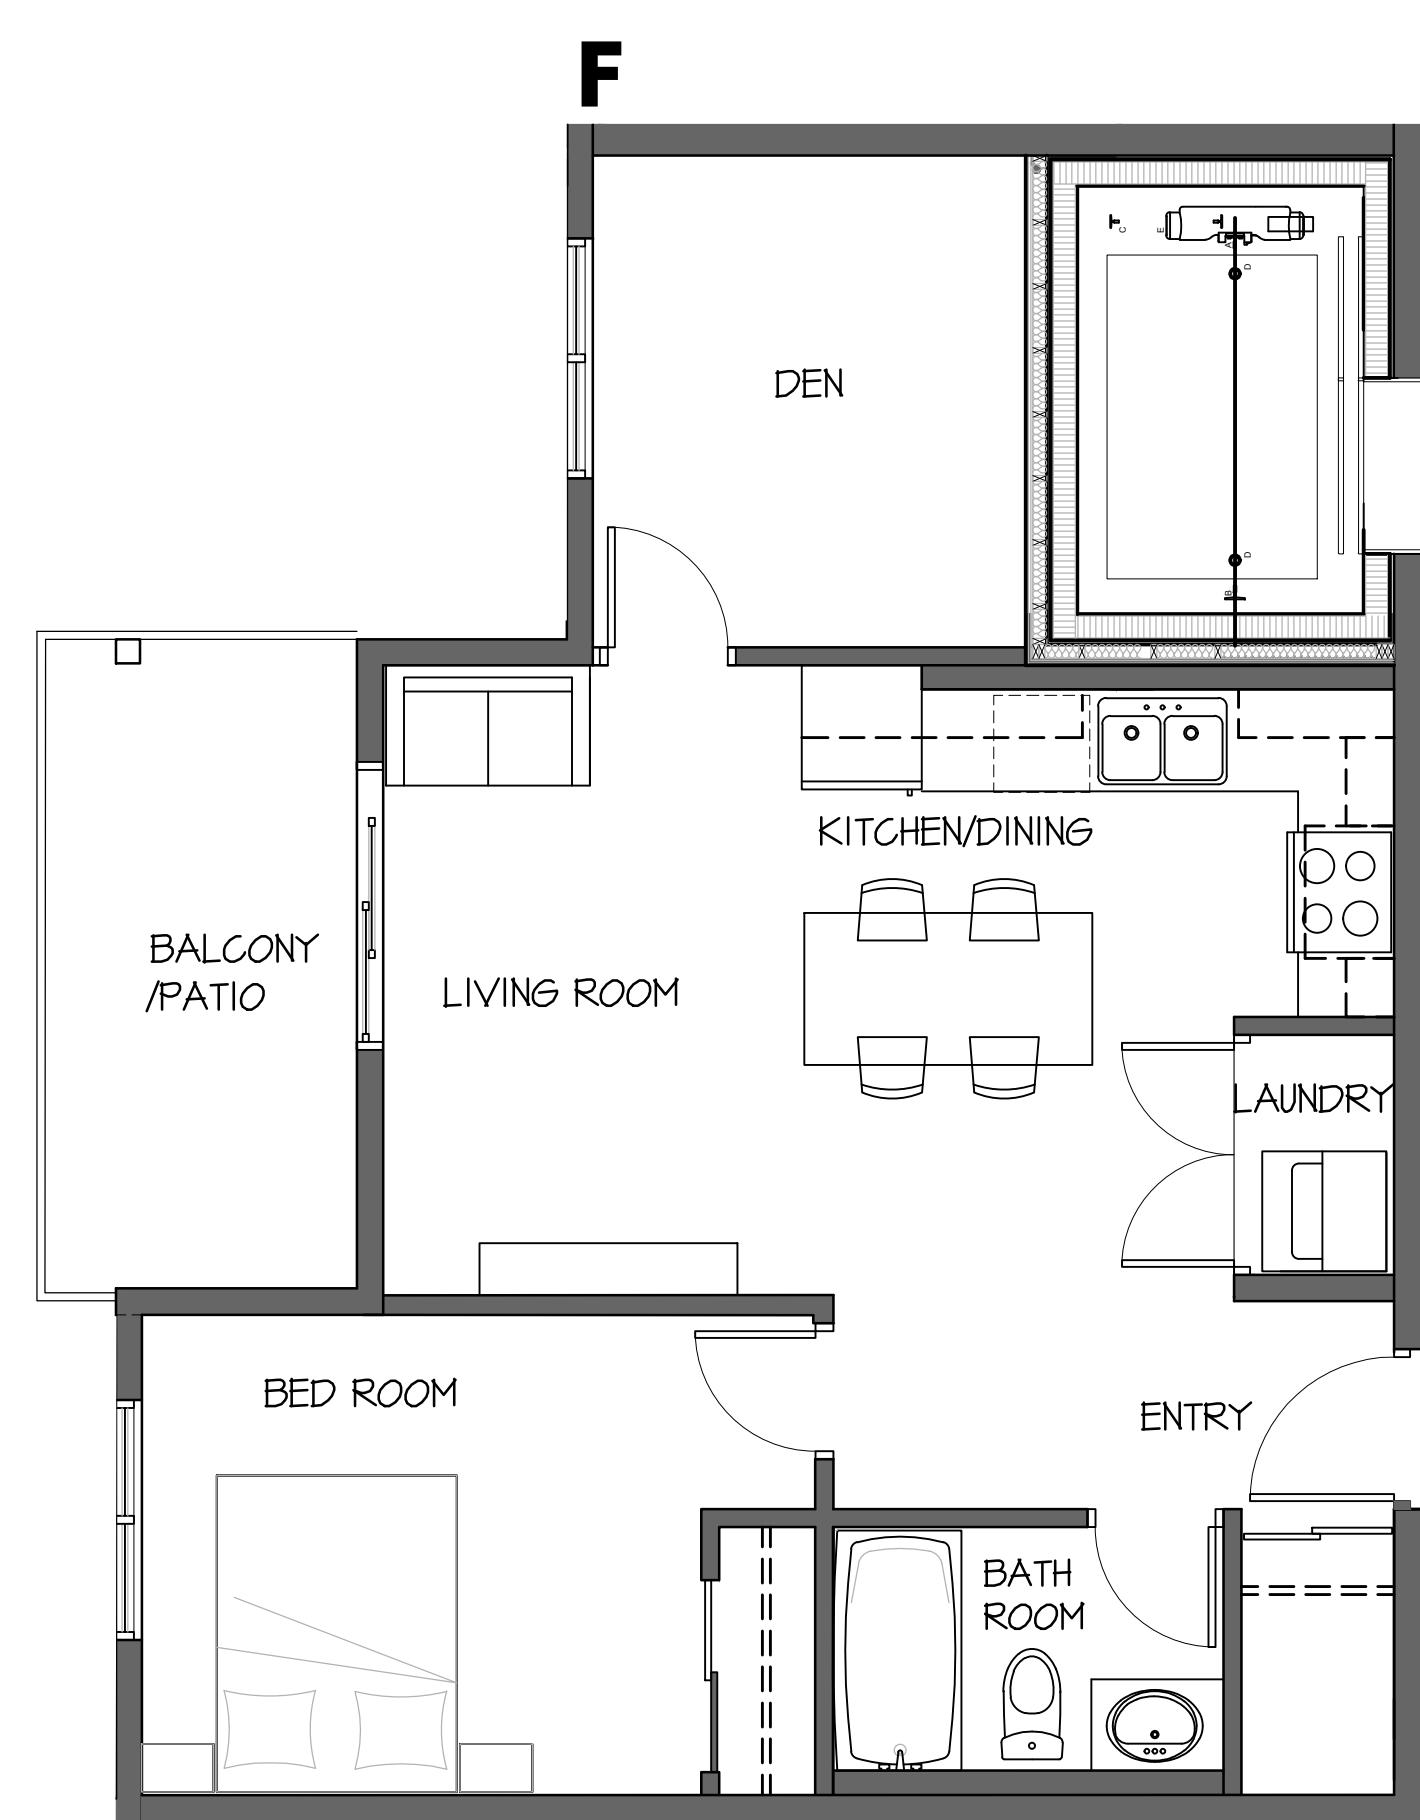


OVERALL FLOOR PLANS

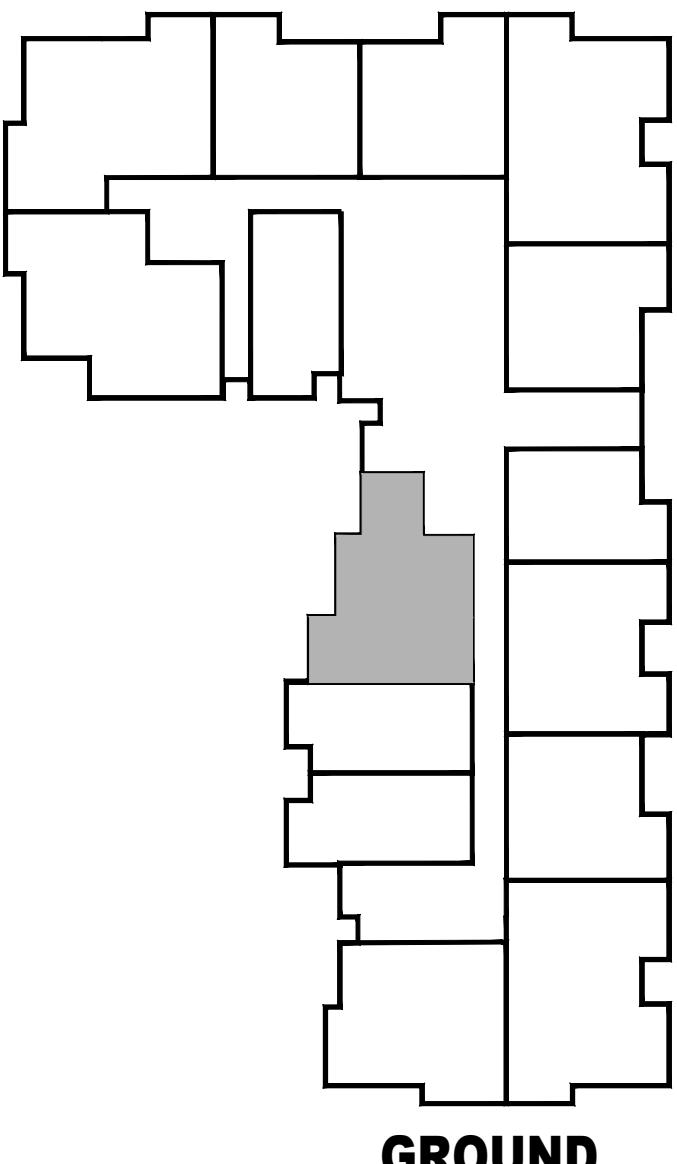


GROUND LEVEL

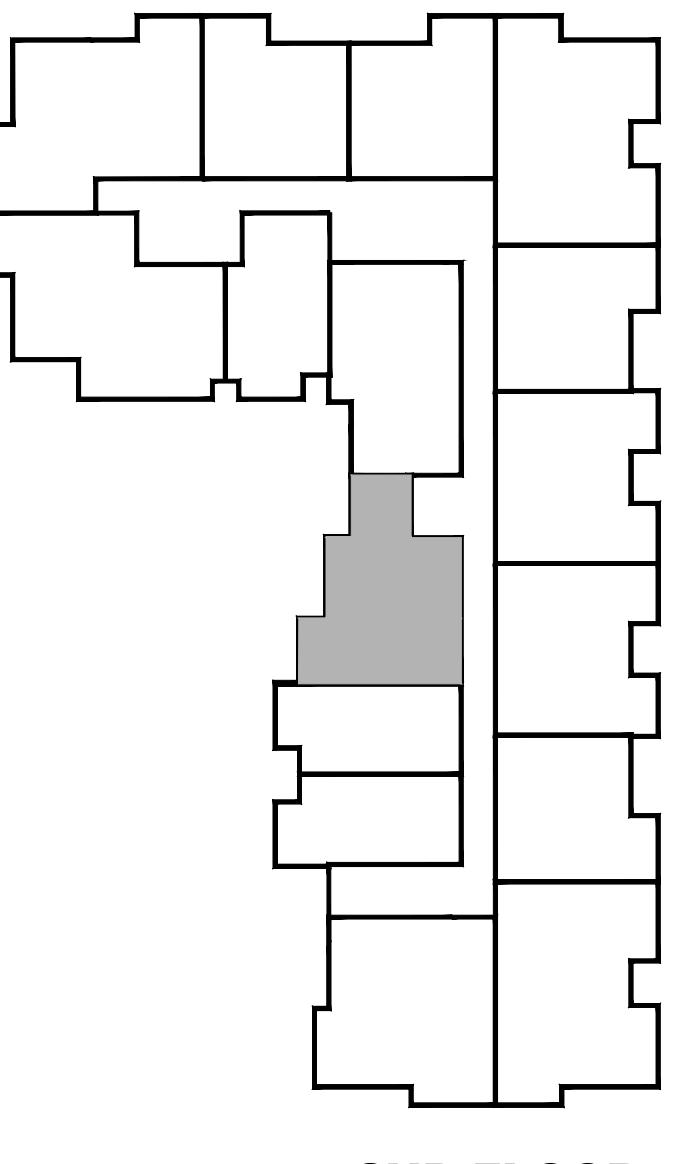


2ND FLOOR

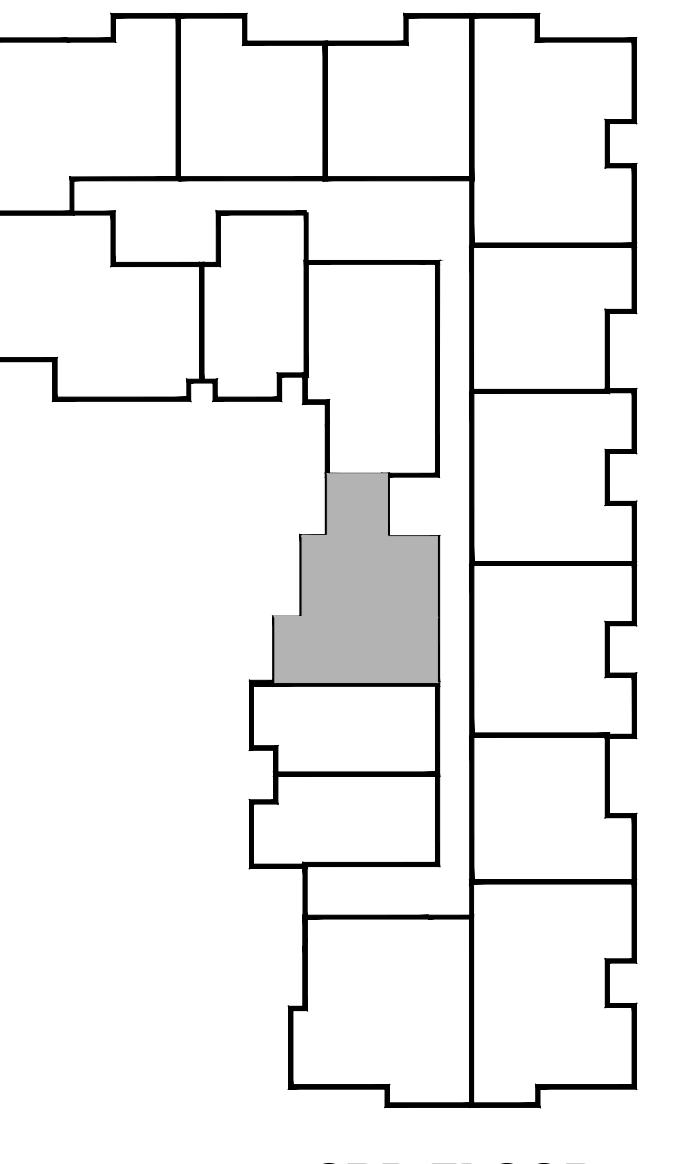

3RD FLOOR

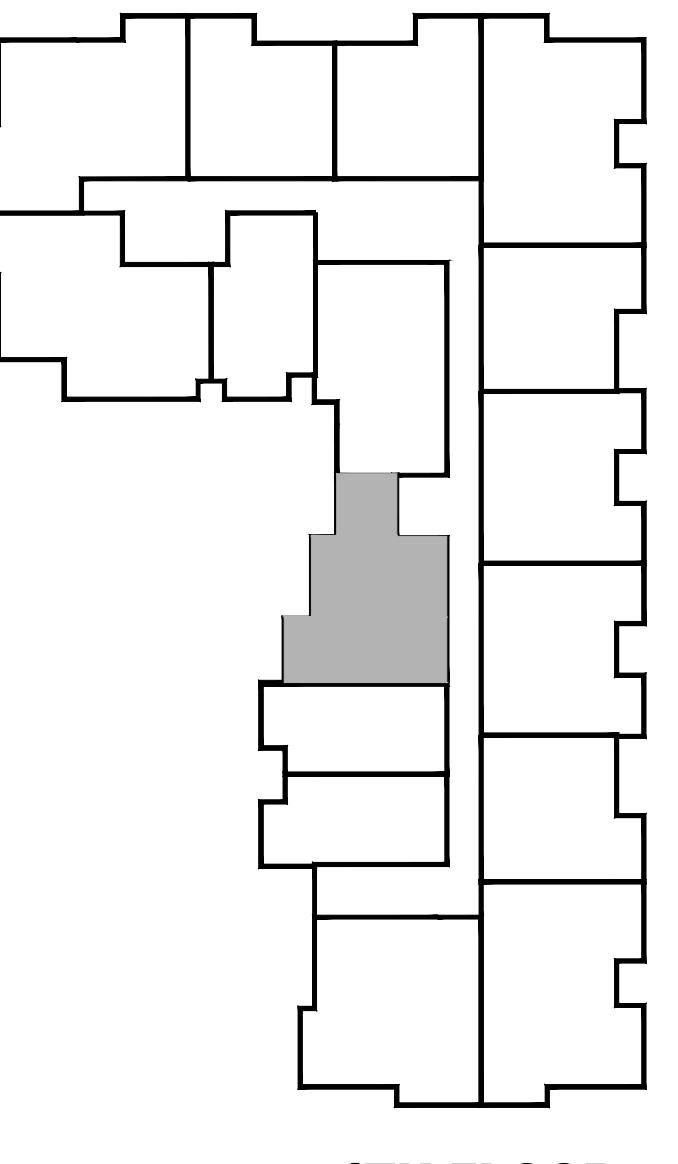

4TH FLOOR

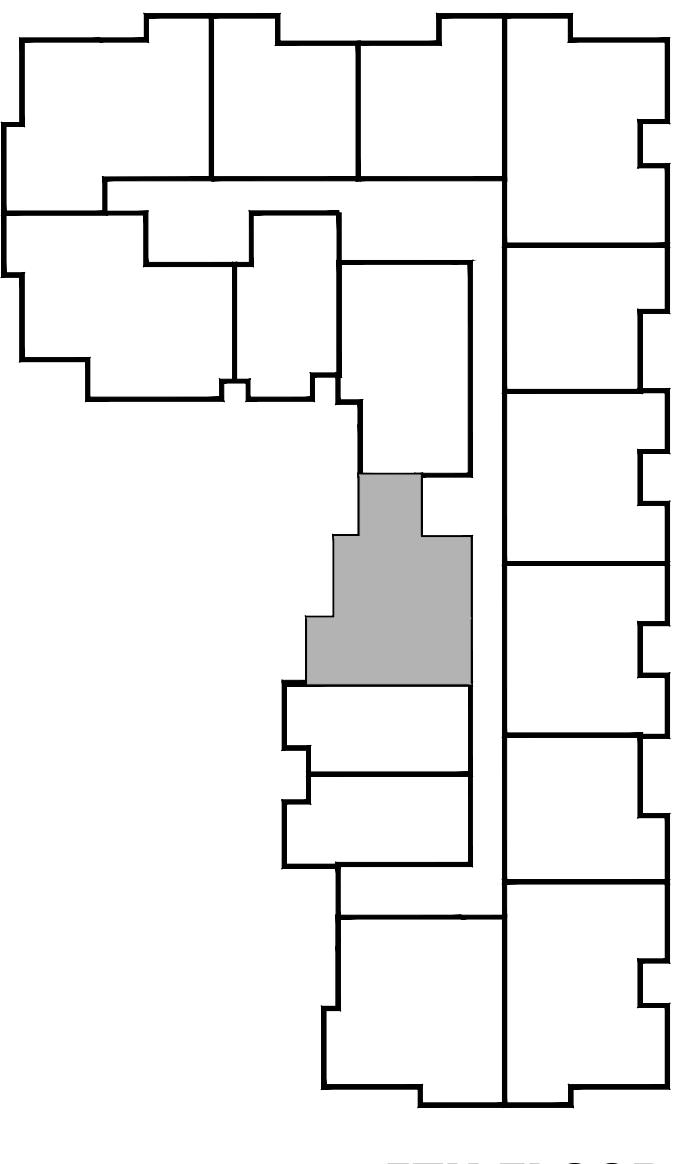

5TH FLOOR

CONTRACTOR SHALL VERIFY ALL DIMENSIONS ON SITE. DRAWINGS SHALL NOT BE SCALED.
ARCHITECT

CONSULTANT

CONSULTANT SEAL

LOVICK SCOTT ARCHITECTS
3707 1ST AVENUE
BURNABY, BC V5C 3V6
ADMIN@LOVICKSCOTT.COM
P: 604 298 3700 WWW.LOVICKSCOTT.COM
MEMBER OF THE AIBC, AAA, SAA & MAA
ARCHITECTURAL SEAL

COPYRIGHT LOVICK SCOTT ARCHITECTS LTD. THIS MATERIAL IS AN INSTRUMENT OF SERVICE AND REMAINS AT ALL TIMES THE EXCLUSIVE PROPERTY OF LOVICK SCOTT ARCHITECTS LTD. ITS USE OR REPRODUCTION IS PROHIBITED WITHOUT THE WRITTEN CONSENT AND NAME OF LOVICK SCOTT ARCHITECTS LTD. INFORMATION SHOWN IS FOR USE ON THE DESIGNATED PROJECT ONLY.

DRAWN BY

APPROVED


LSA

PROJECT OCEANVIEW
850 DOGWOOD ST
CAMPBELL RIVER, BC


DRAWING

FLOOR PLANS


PROJECT NUMBER DRAWING NUMBER
10-061
SCALE 1/4" = 1'-0"
DATE AUG 30 2021
REVISION
OCEANVIEW & 19-61

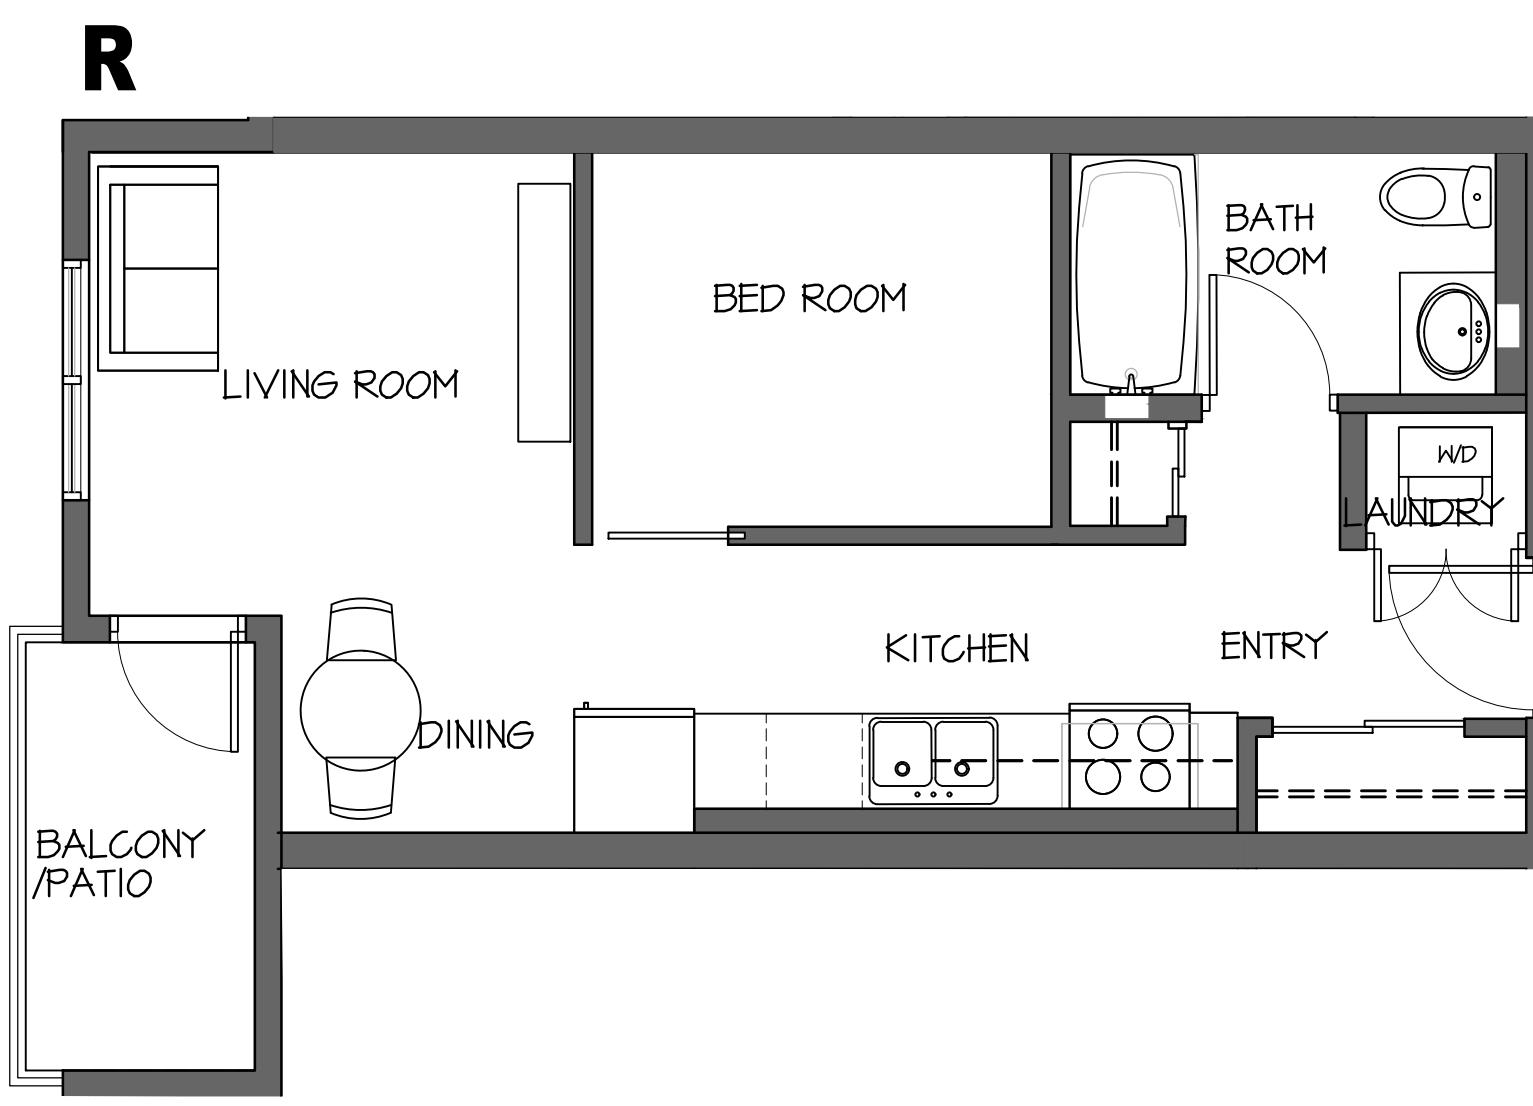


OVERALL FLOOR PLANS

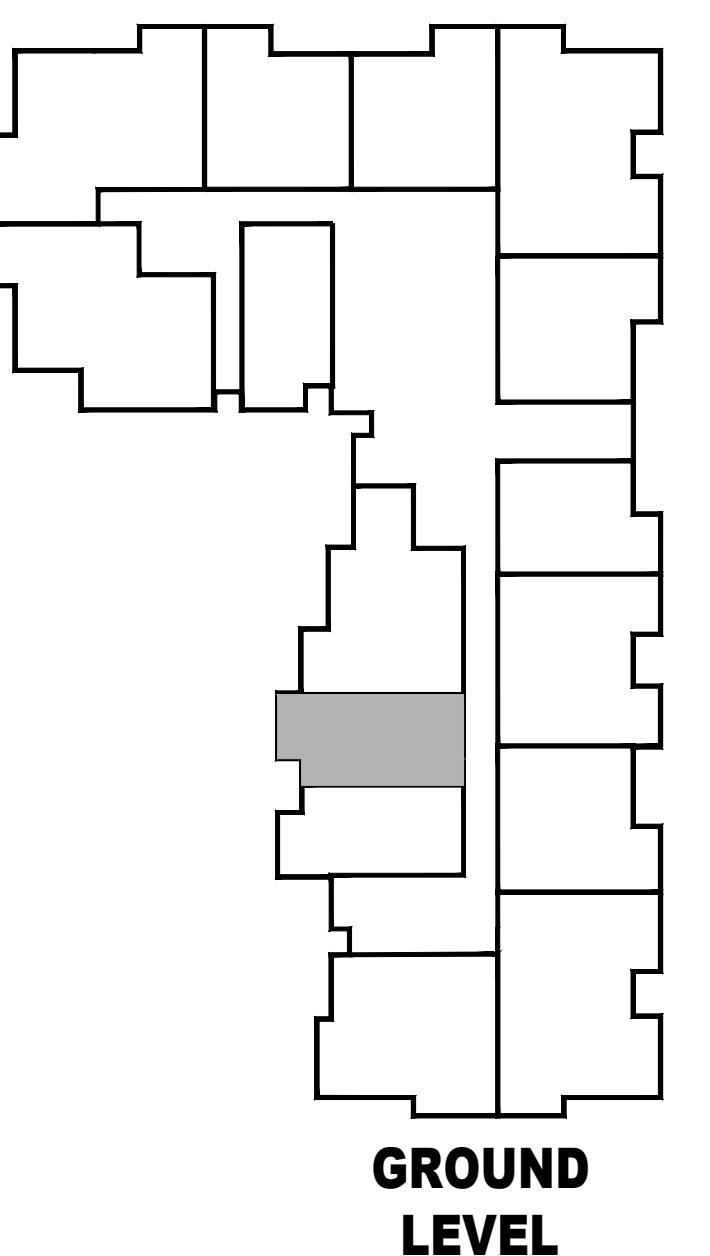


GROUND LEVEL

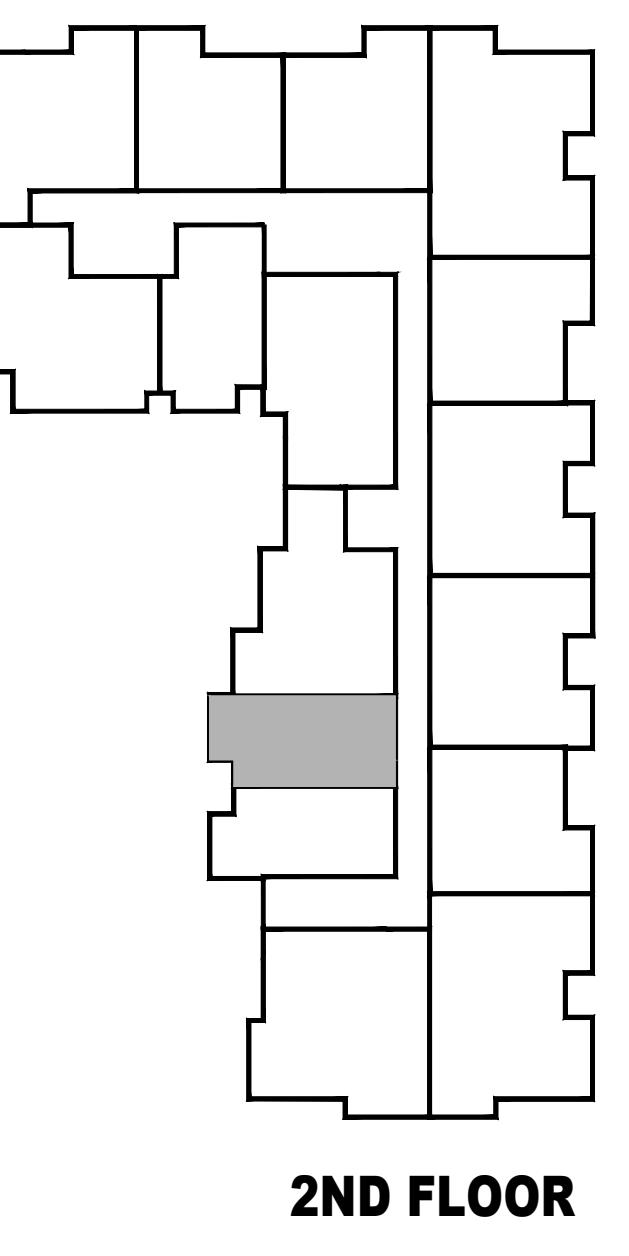


2ND FLOOR

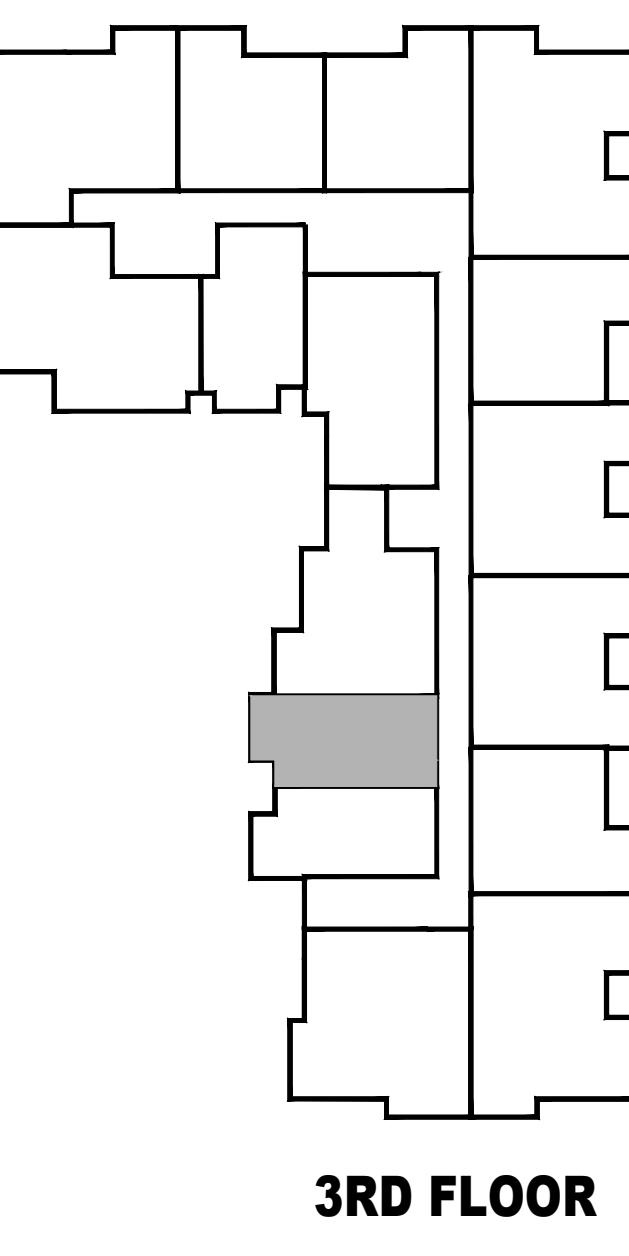


3RD FLOOR

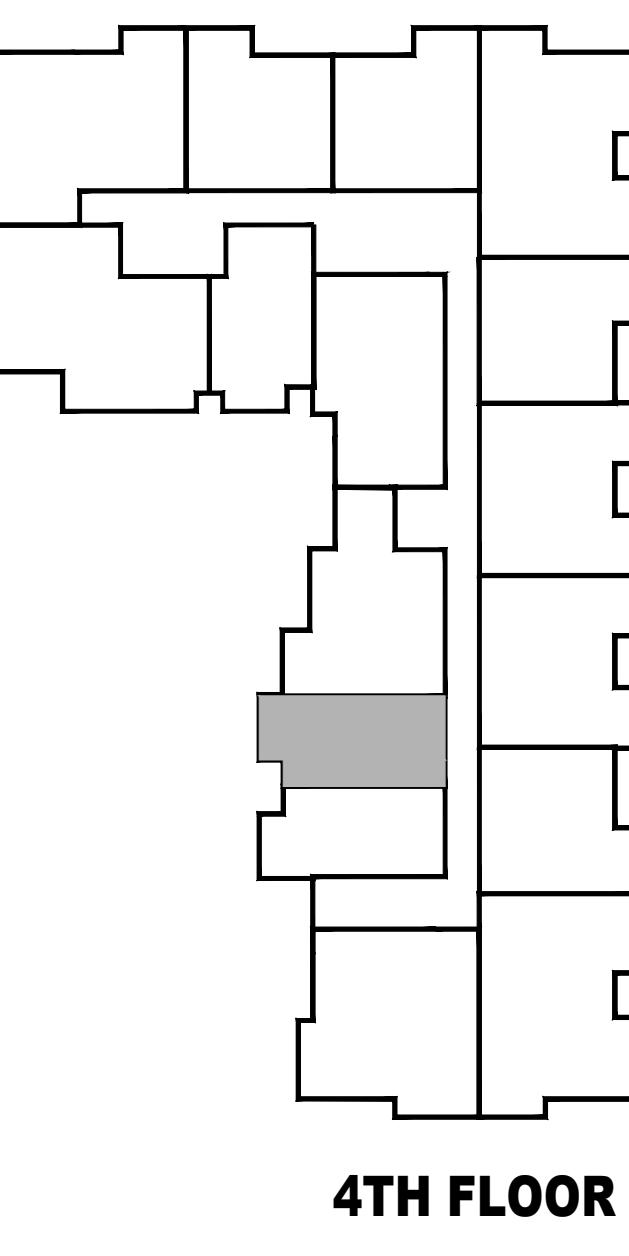


4TH FLOOR

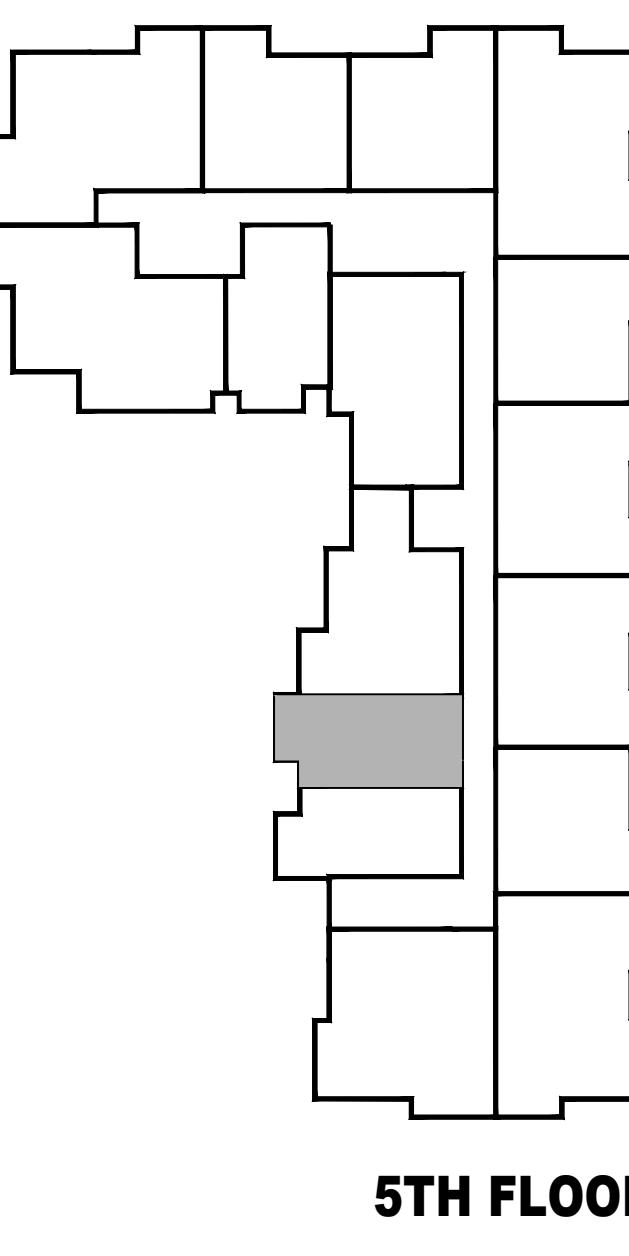


5TH FLOOR

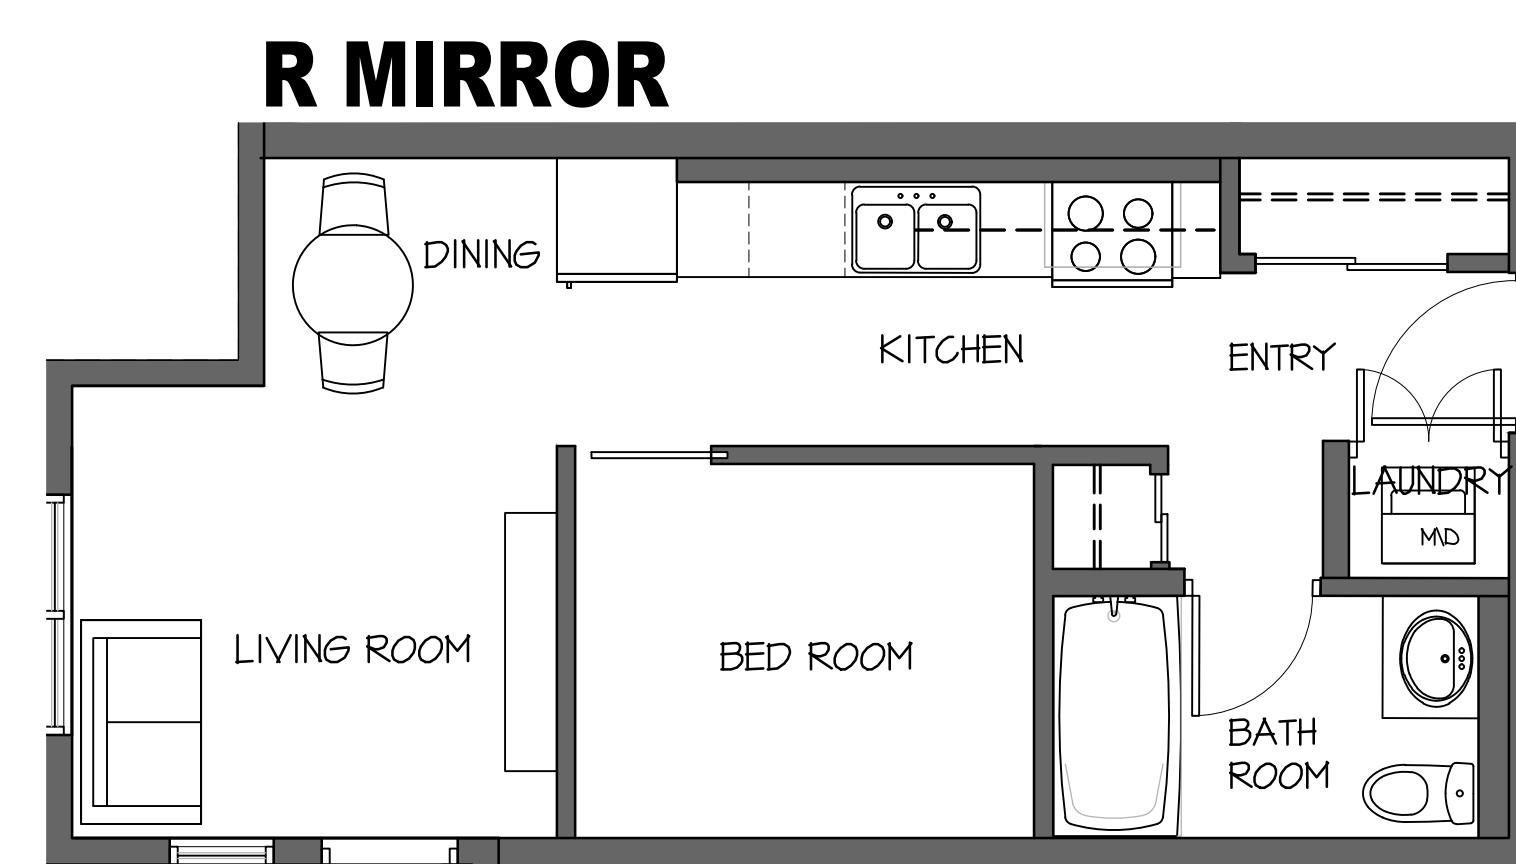


OVERALL FLOOR PLANS

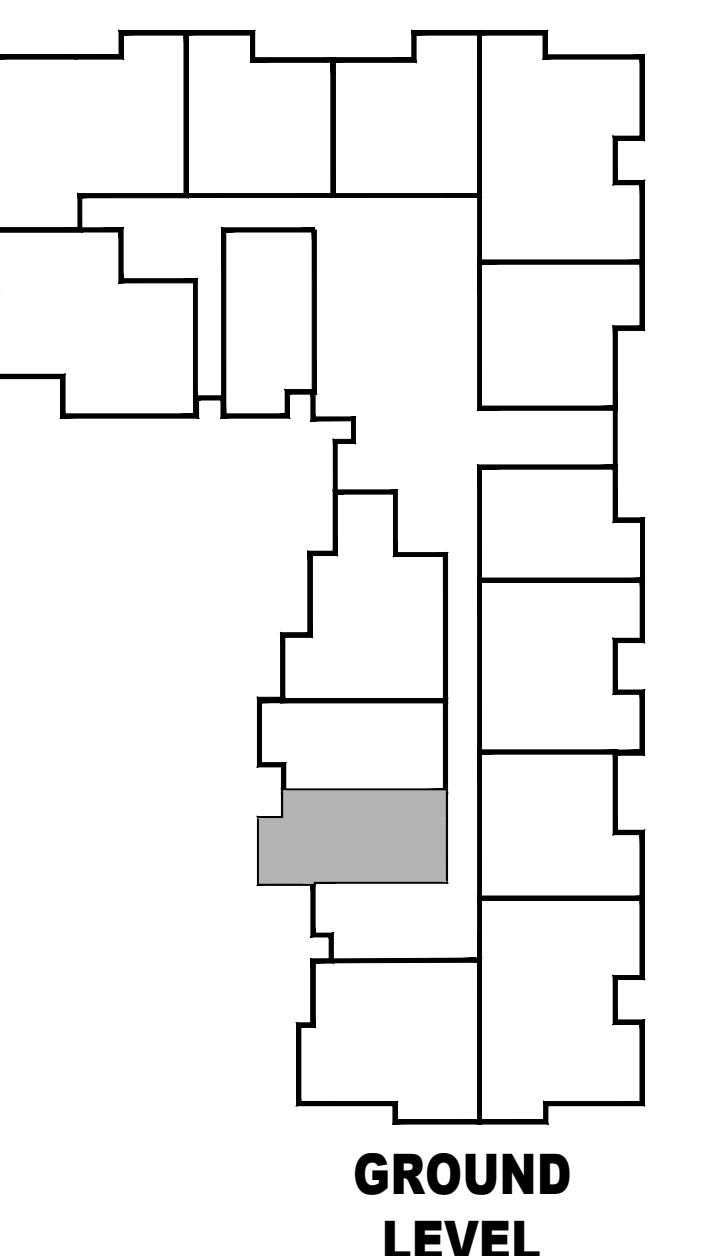


GROUND LEVEL

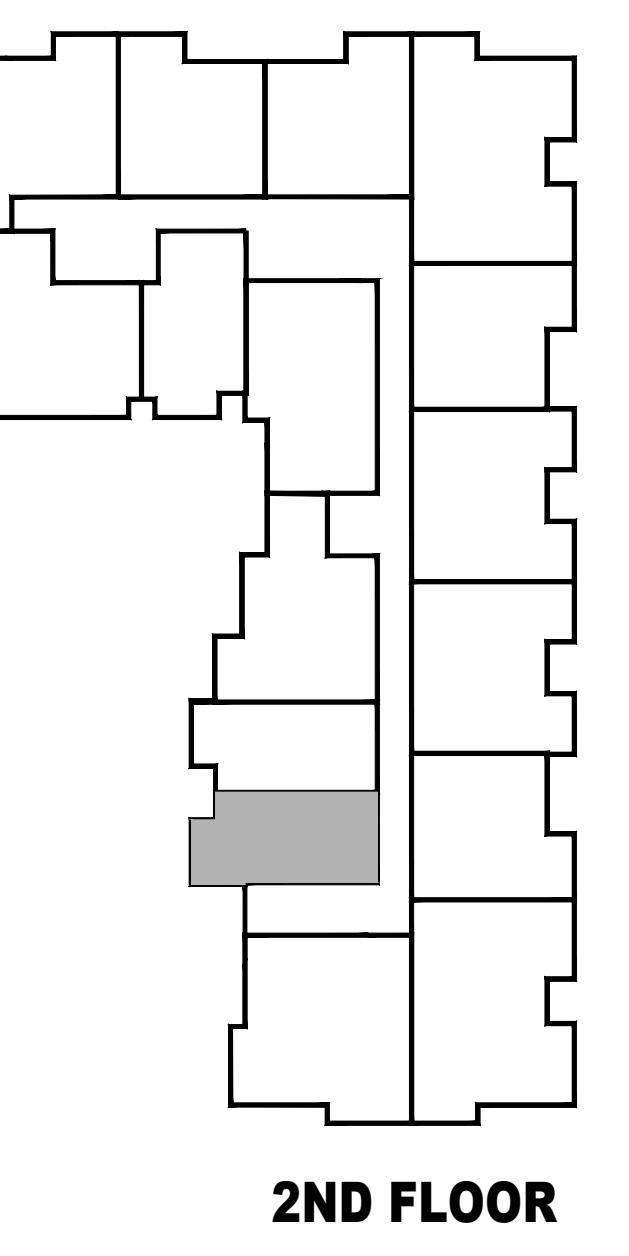


2ND FLOOR

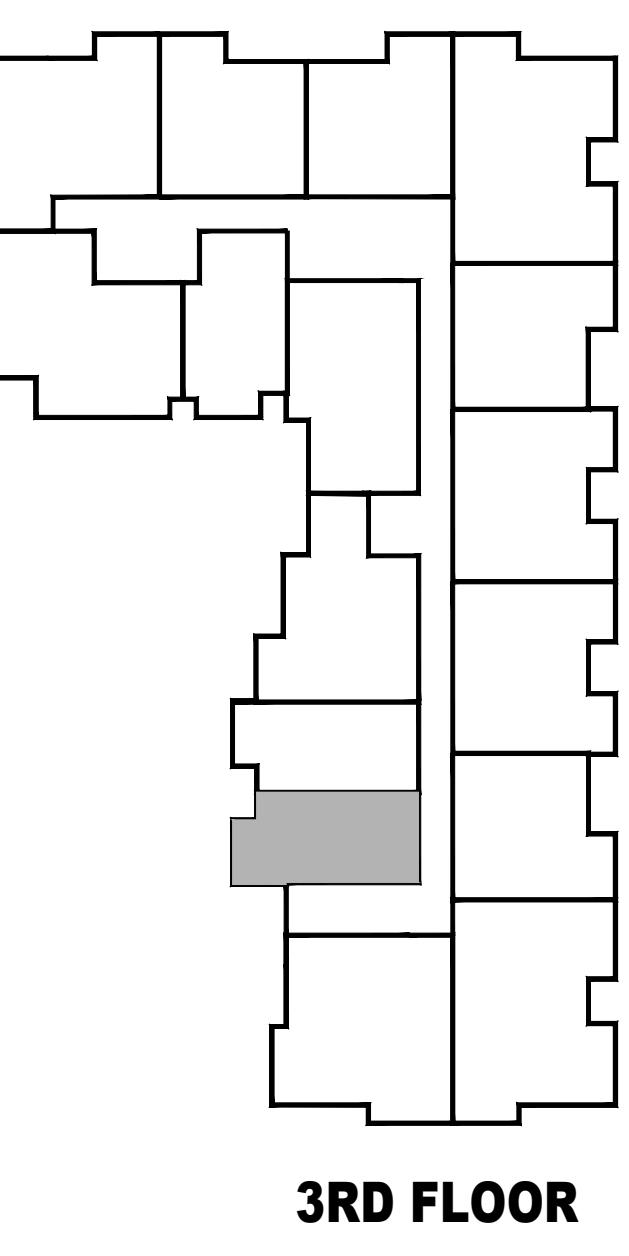

3RD FLOOR

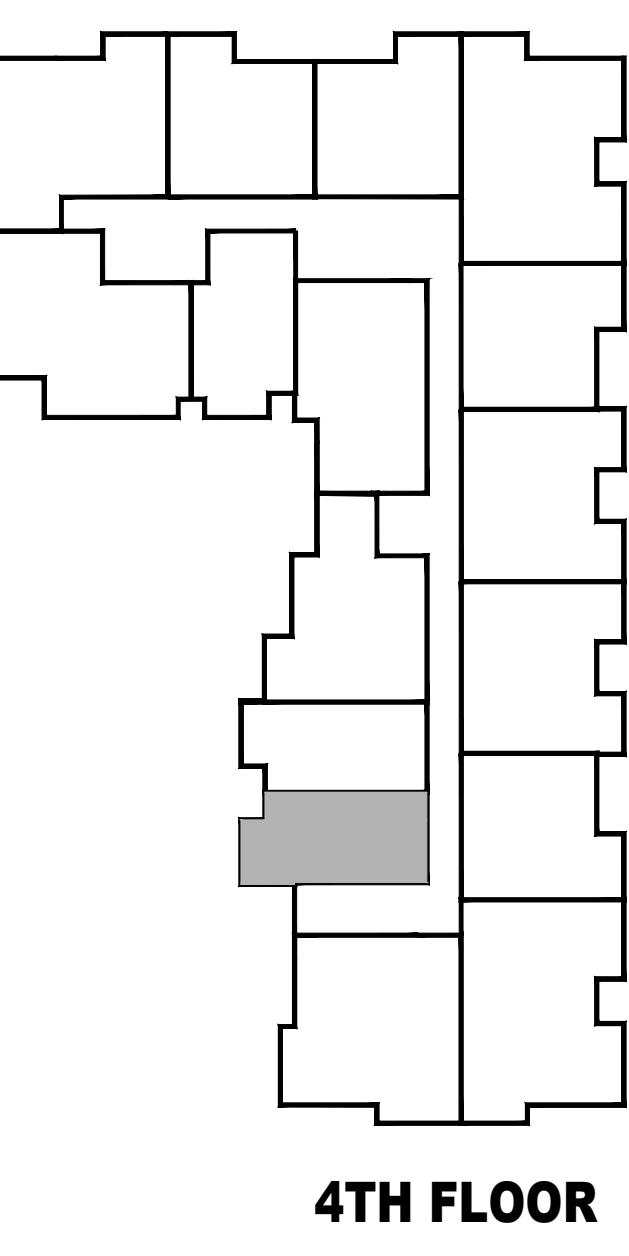


4TH FLOOR

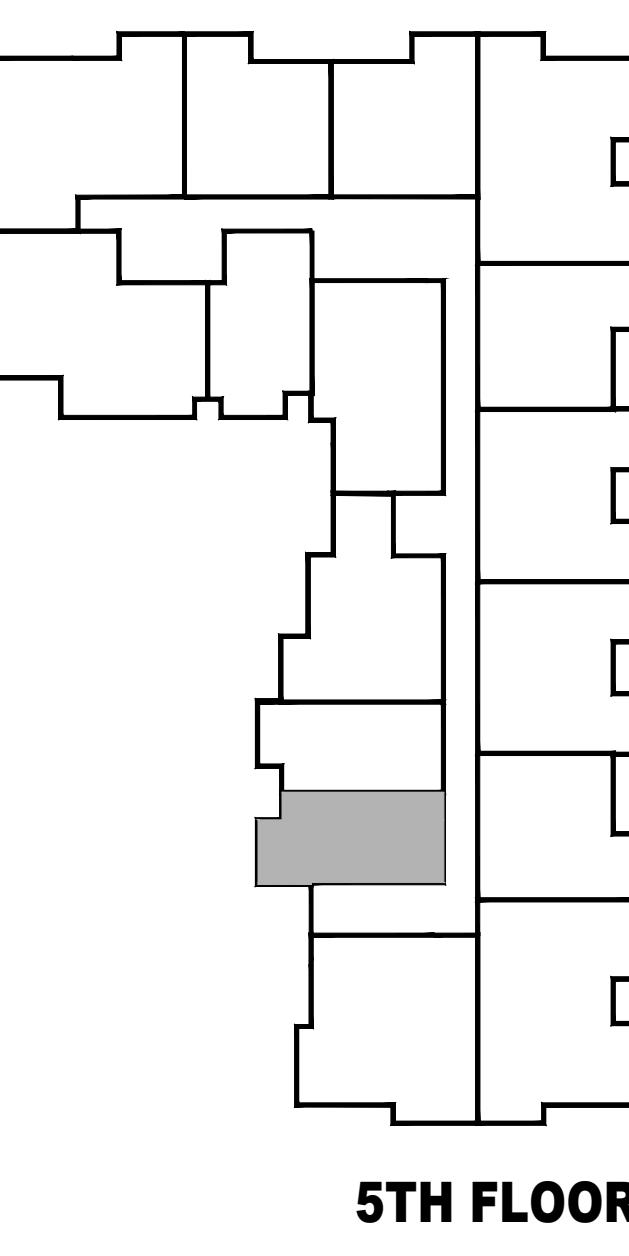


5TH FLOOR


R GROUND FLOOR

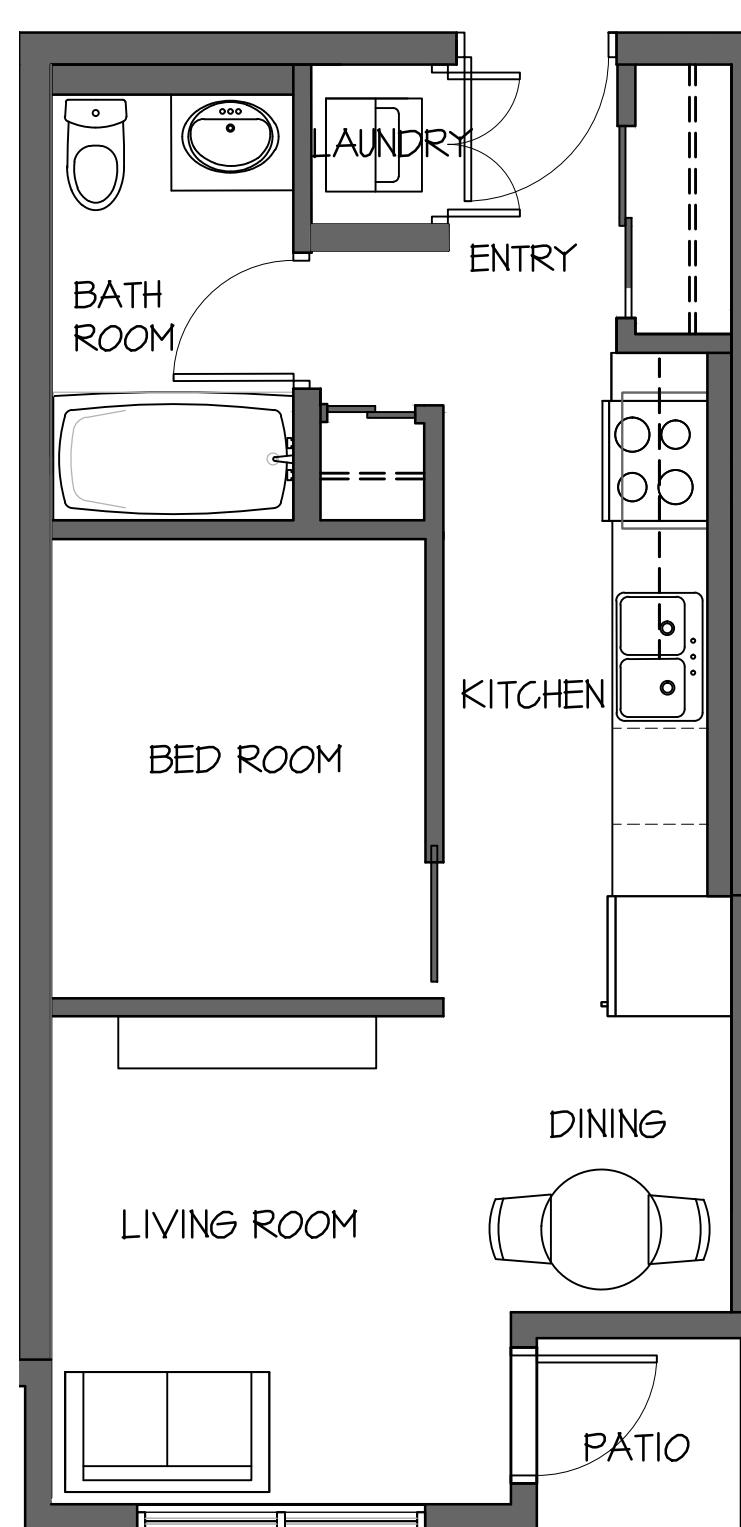


OVERALL FLOOR PLANS

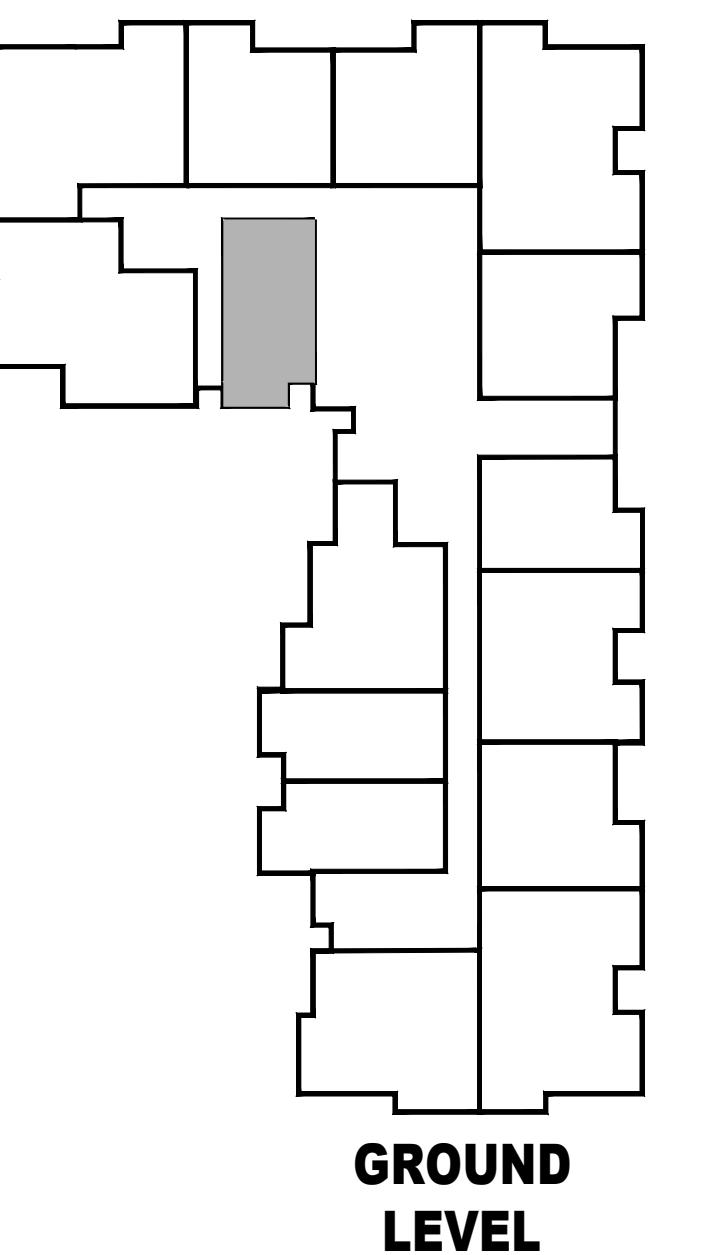


GROUND LEVEL

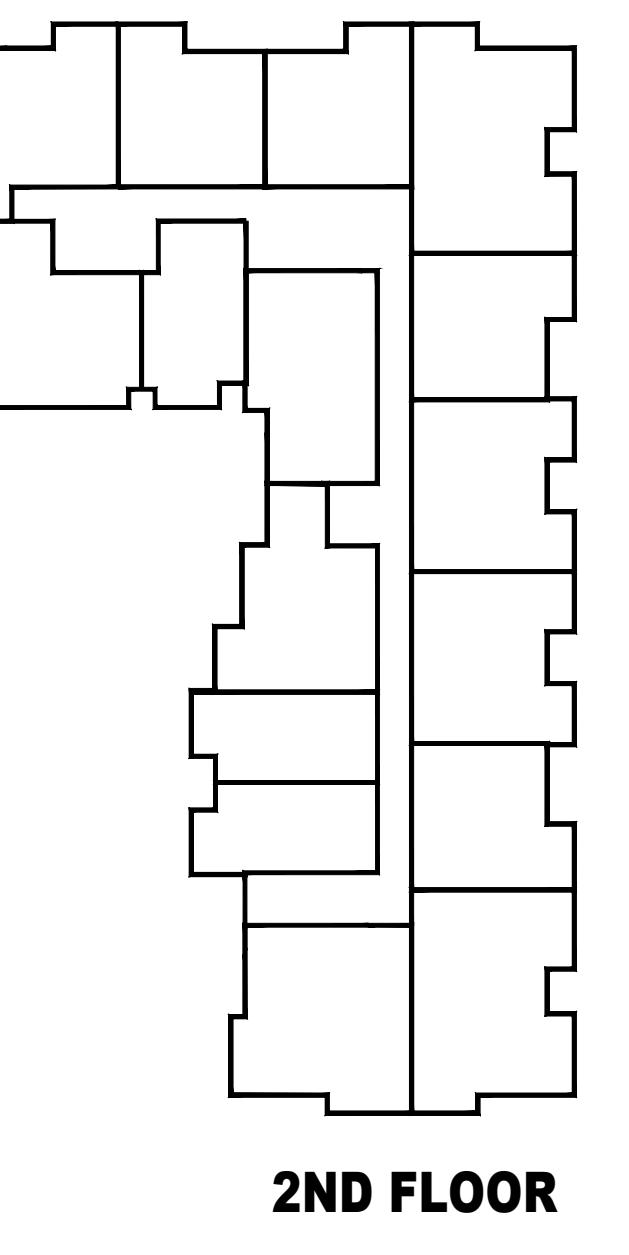


2ND FLOOR

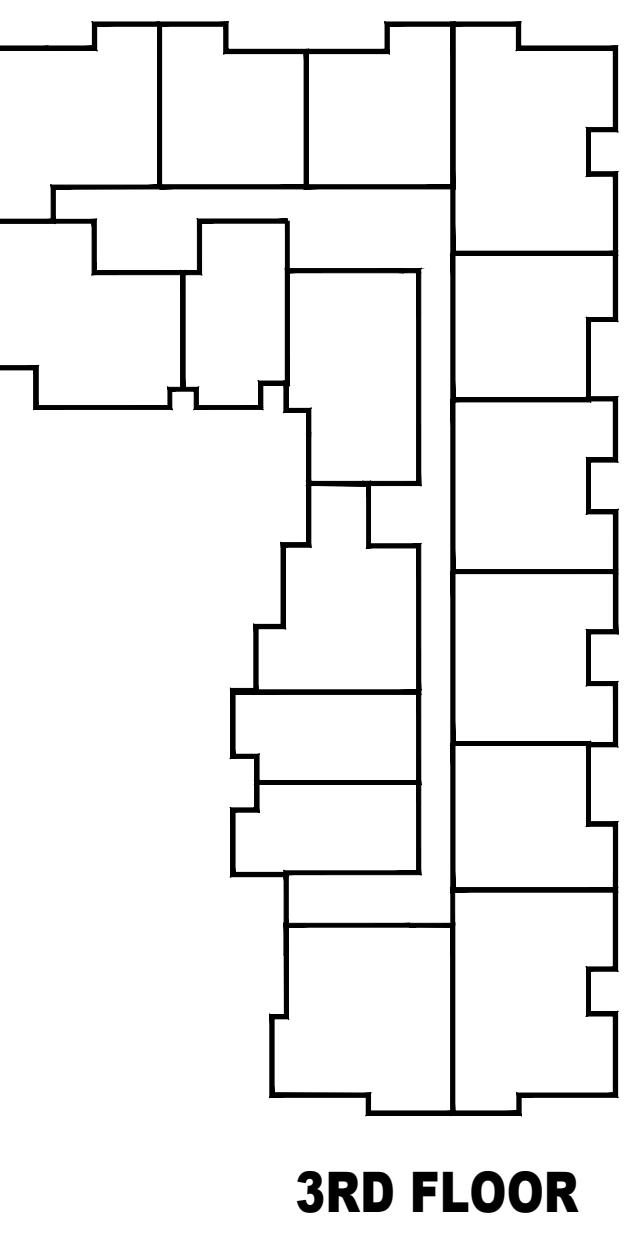

3RD FLOOR

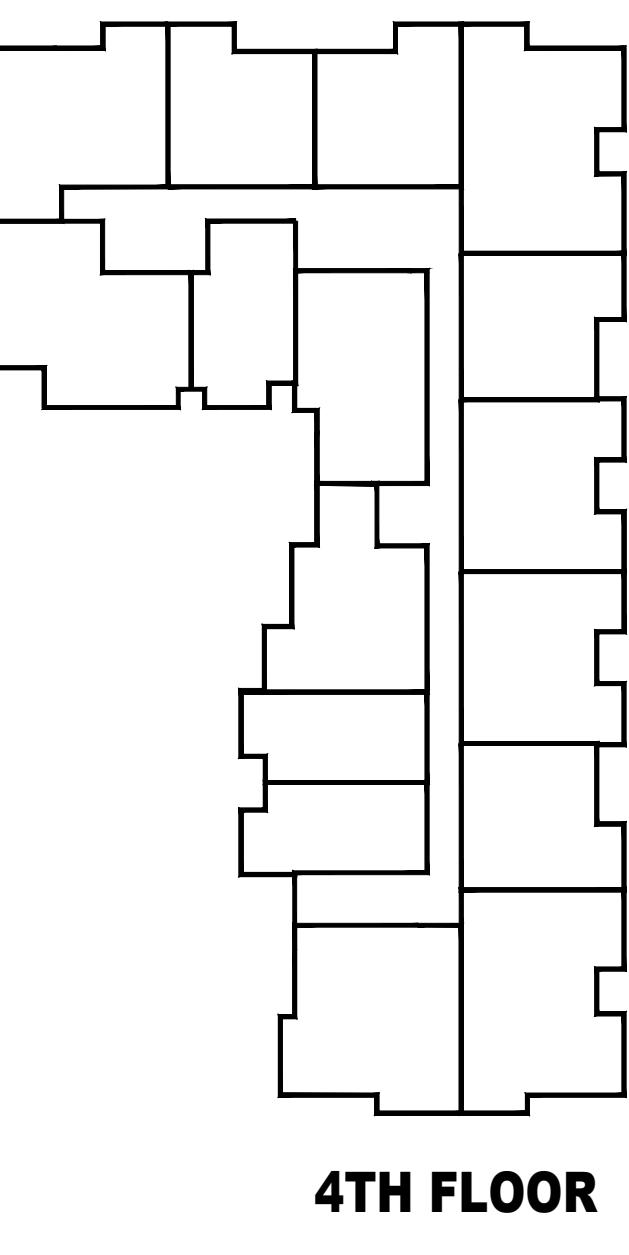

4TH FLOOR

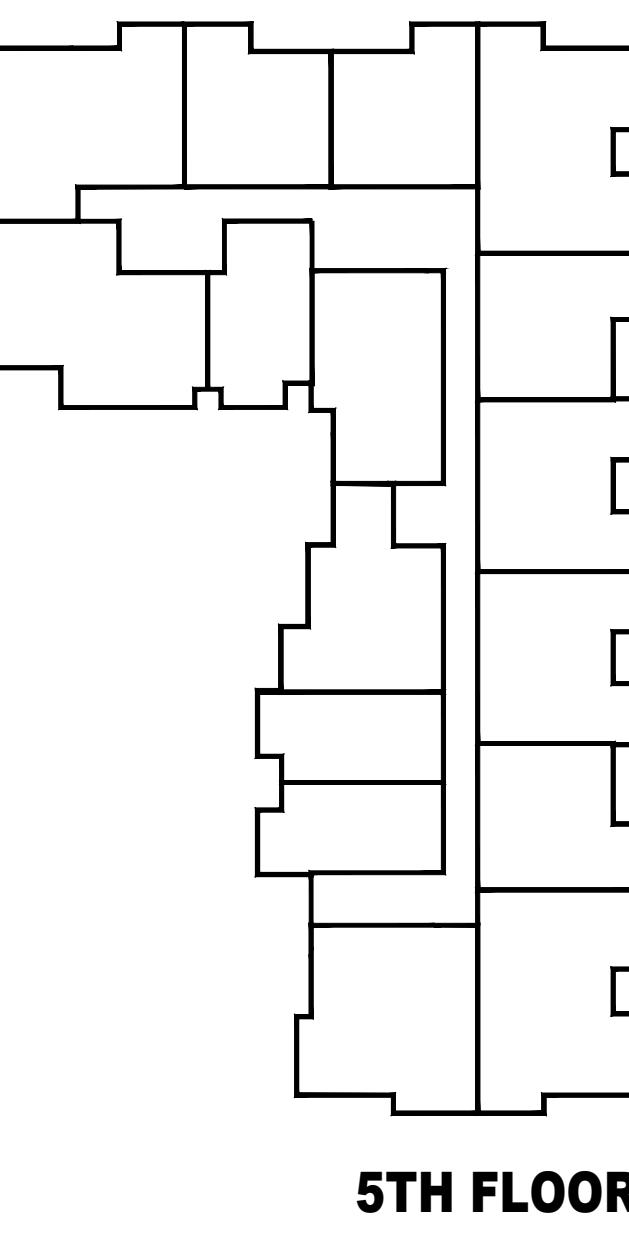

5TH FLOOR

CONTRACTOR SHALL VERIFY ALL DIMENSIONS ON SITE. DRAWINGS SHALL NOT BE SCALED.
ARCHITECT

LSA LOVICK SCOTT ARCHITECTS
3707 1ST AVENUE
BURNABY, BC V5C 3V6
ADMIN@LOVICKSCOTT.COM
P: 604 298 3700 WWW.LOVICKSCOTT.COM
MEMBER OF THE AIBC, AAA, SAA & MAA
ARCHITECTURAL SEAL

COPYRIGHT LOVICK SCOTT ARCHITECTS LTD. THIS MATERIAL IS AN INSTRUMENT OF SERVICE AND REMAINS AT ALL TIMES THE EXCLUSIVE PROPERTY OF LOVICK SCOTT ARCHITECTS LTD. ITS USE OR DISSEMINATION IS PROHIBITED WITHOUT THE WRITTEN CONSENT AND NAME OF LOVICK SCOTT ARCHITECTS LTD. INFORMATION SHOWN IS FOR USE ON THE DESIGNATED PROJECT ONLY.
DRAWN BY
APPROVED
LSA

PROJECT
OCEANVIEW
850 DOGWOOD ST
CAMPBELL RIVER, BC

DRAWING

FLOOR PLANS

PROJECT NUMBER DRAWING NUMBER
10-061
SCALE 1/4" = 1'-0"
DATE AUG 30 2021
REVISION
OCEANVIEW & 19-61