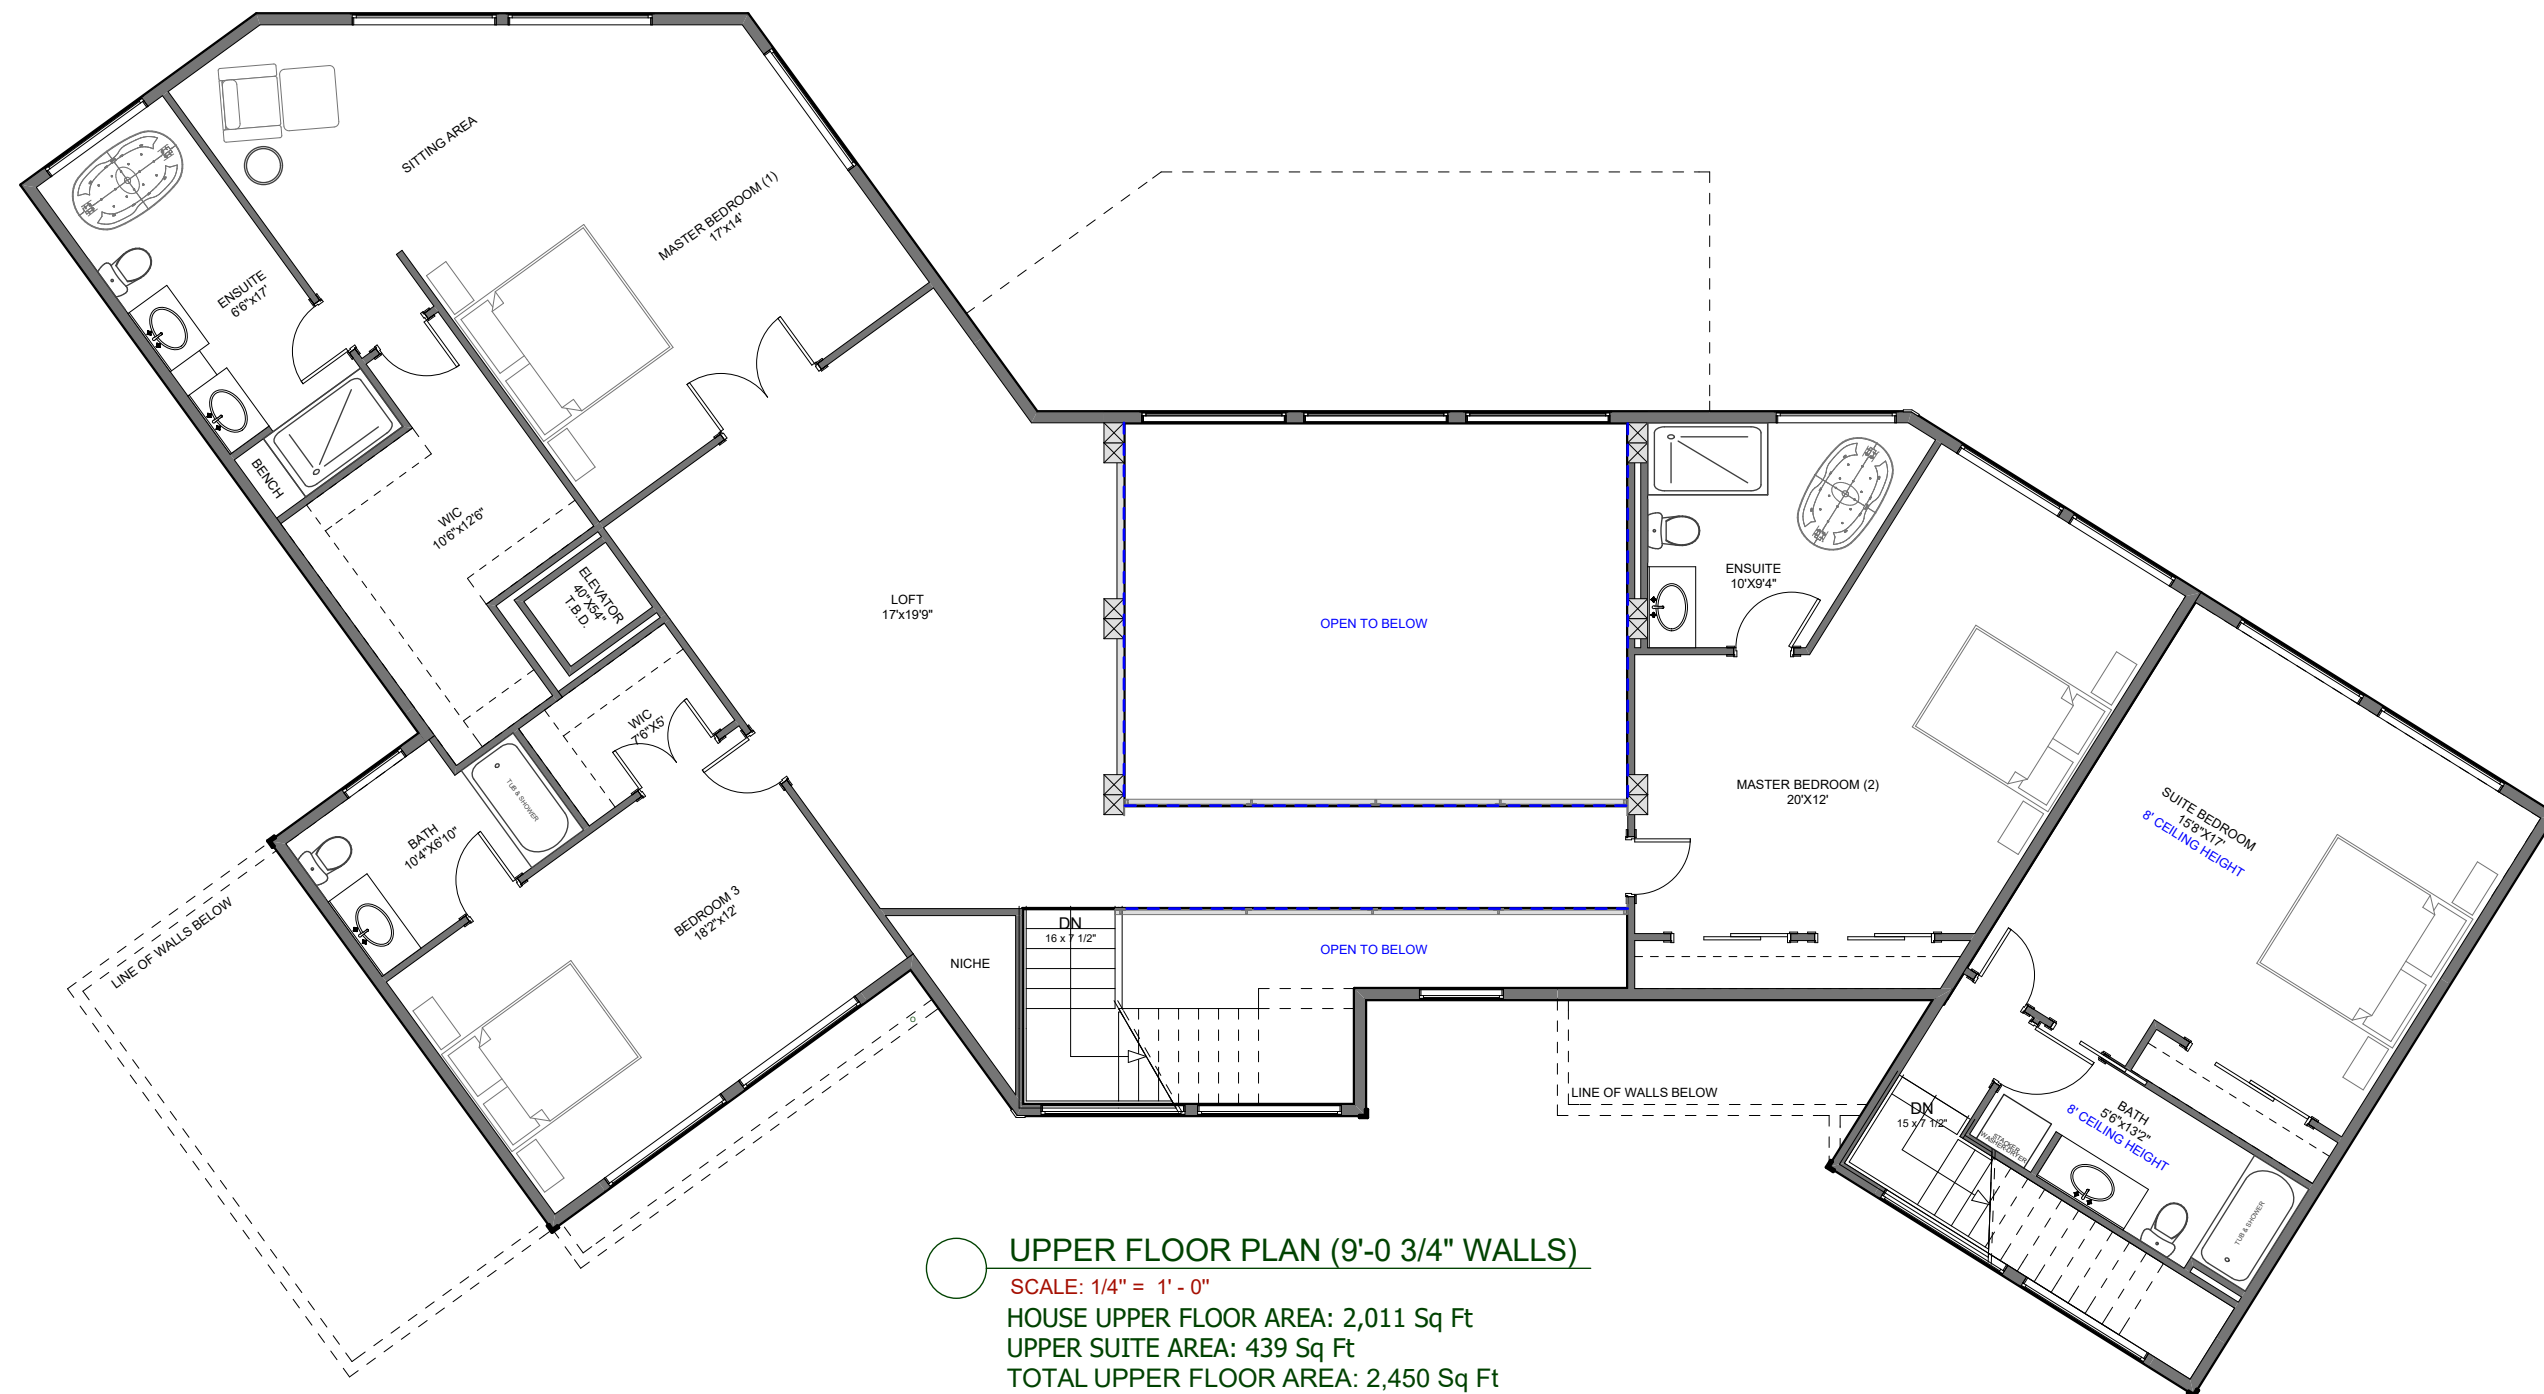
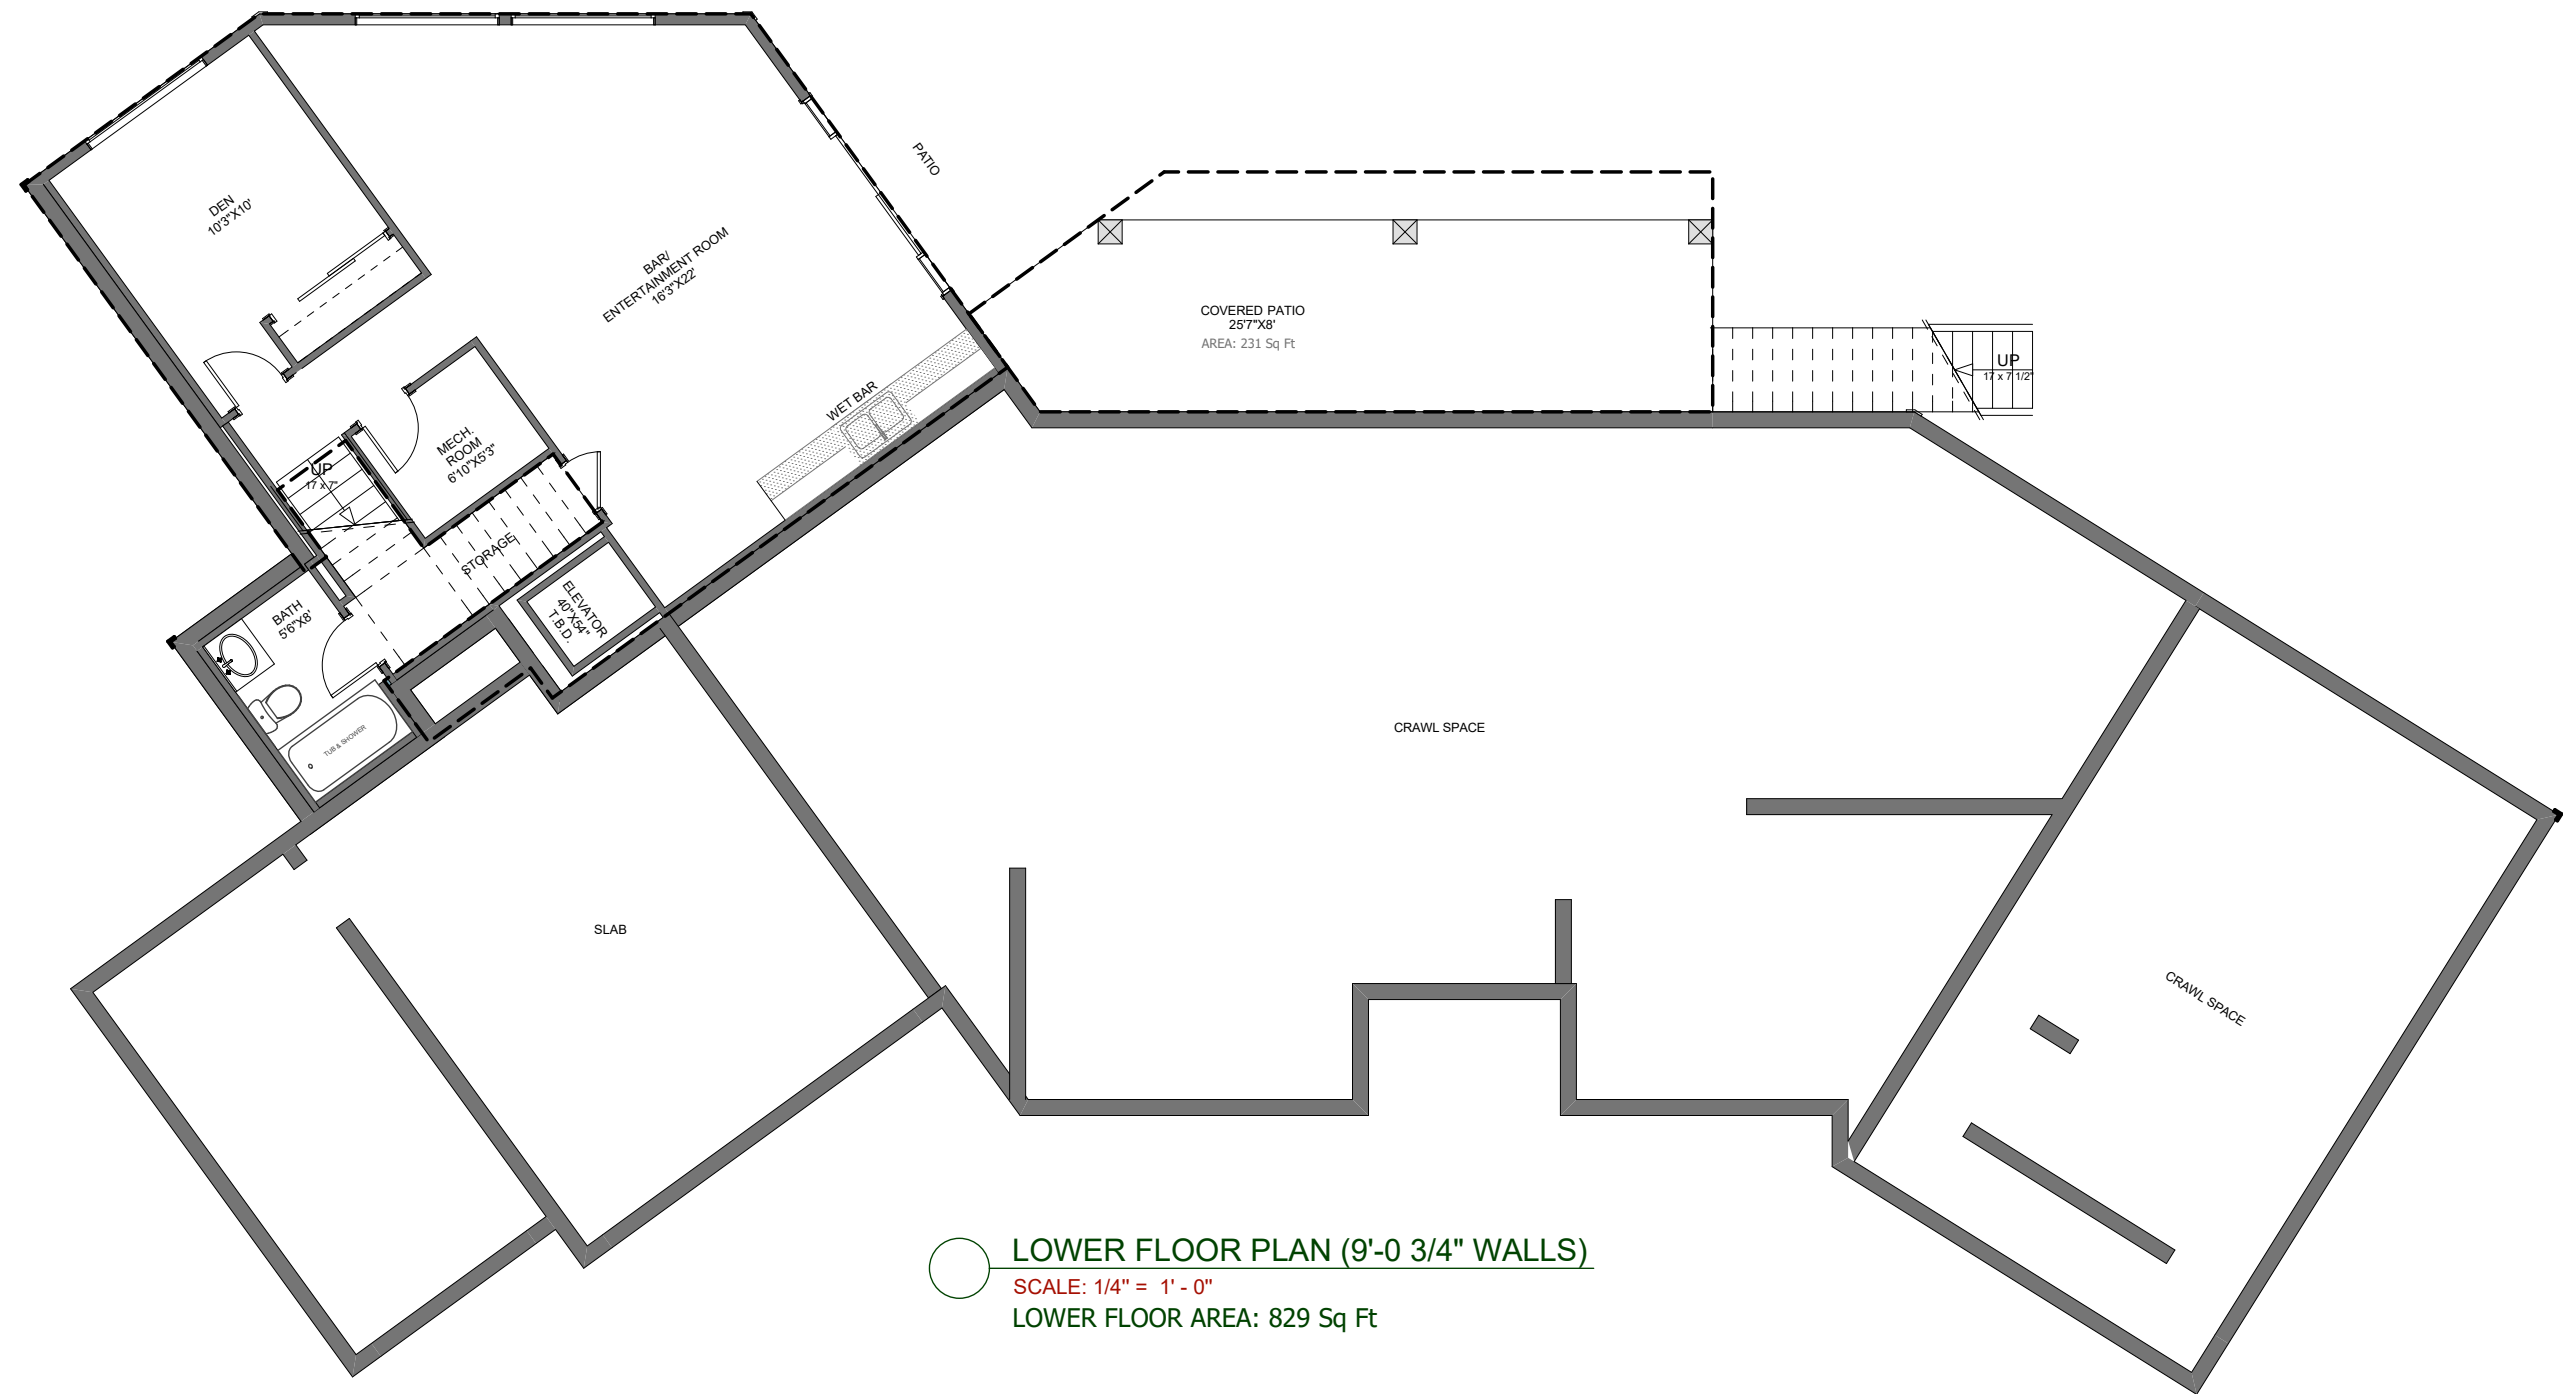

**MAIN FLOOR PLAN (9'-0 3/4" WALLS)**  
 SCALE: 1/4" = 1' - 0"  
 HOUSE MAIN FLOOR AREA: 2,187 Sq Ft  
 SUITE AREA: 498 Sq Ft  
 TOTAL MAIN FLOOR AREA: 2,685 Sq Ft  
 GARAGE AREA: 630 Sq Ft



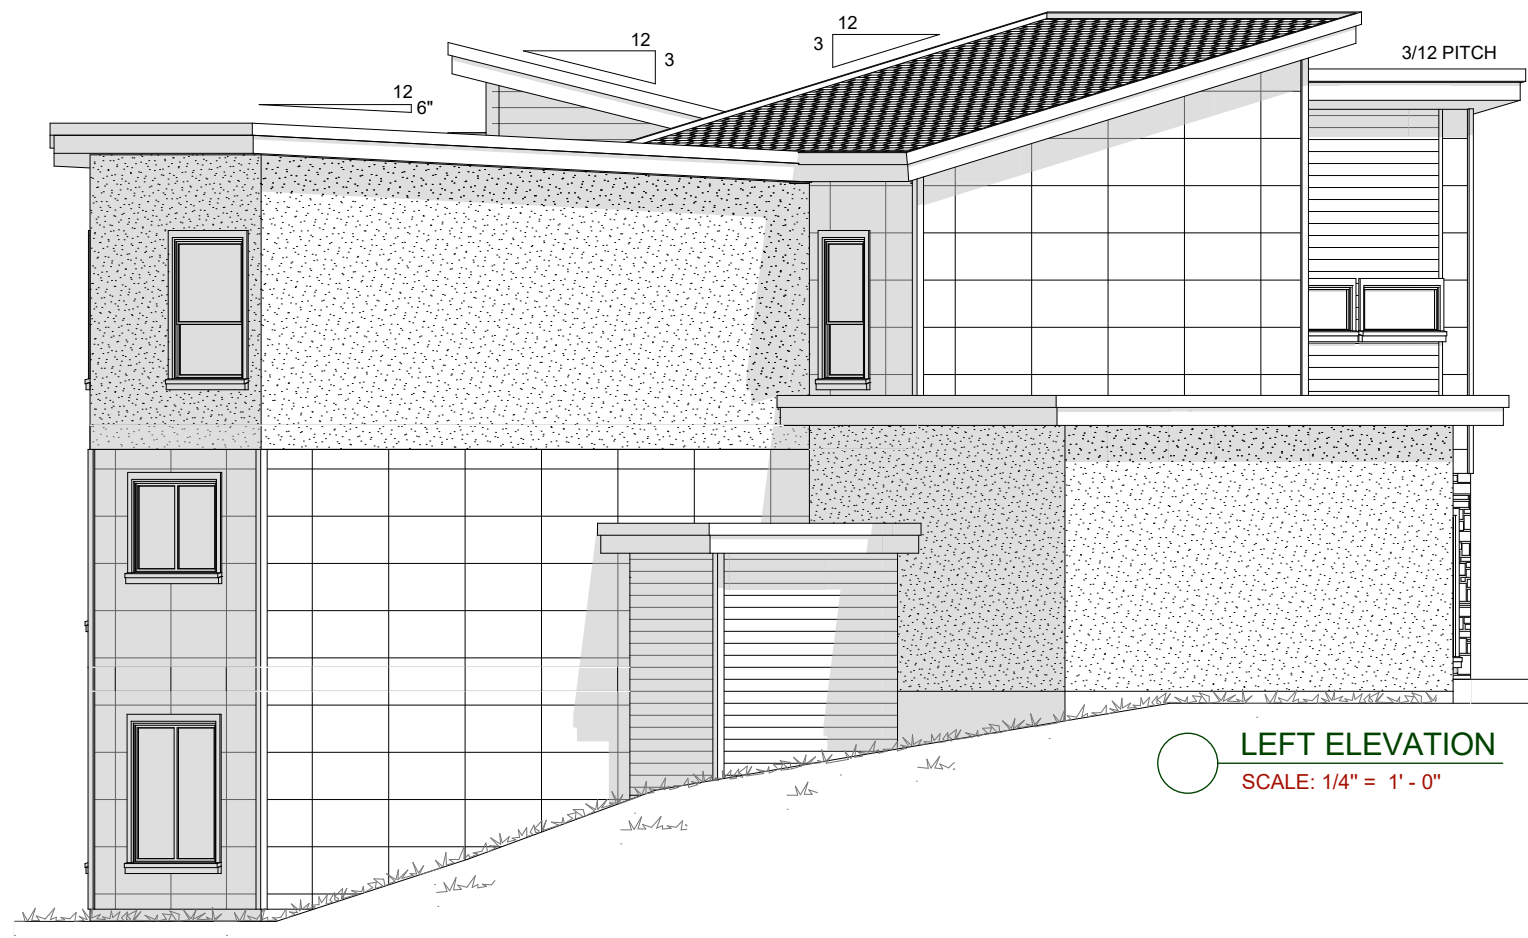

**UPPER FLOOR PLAN (9'-0 3/4" WALLS)**  
 SCALE: 1/4" = 1' - 0"  
 HOUSE UPPER FLOOR AREA: 2,011 Sq Ft  
 UPPER SUITE AREA: 439 Sq Ft  
 TOTAL UPPER FLOOR AREA: 2,450 Sq Ft



 
**LOWER FLOOR PLAN (9'-0 3/4" WALLS)**  
 SCALE: 1/4" = 1' - 0"  
 LOWER FLOOR AREA: 829 Sq Ft




FRONT ELEVATION  
SCALE: 1/4" = 1' - 0"



LEFT ELEVATION  
SCALE: 1/4" = 1' - 0"



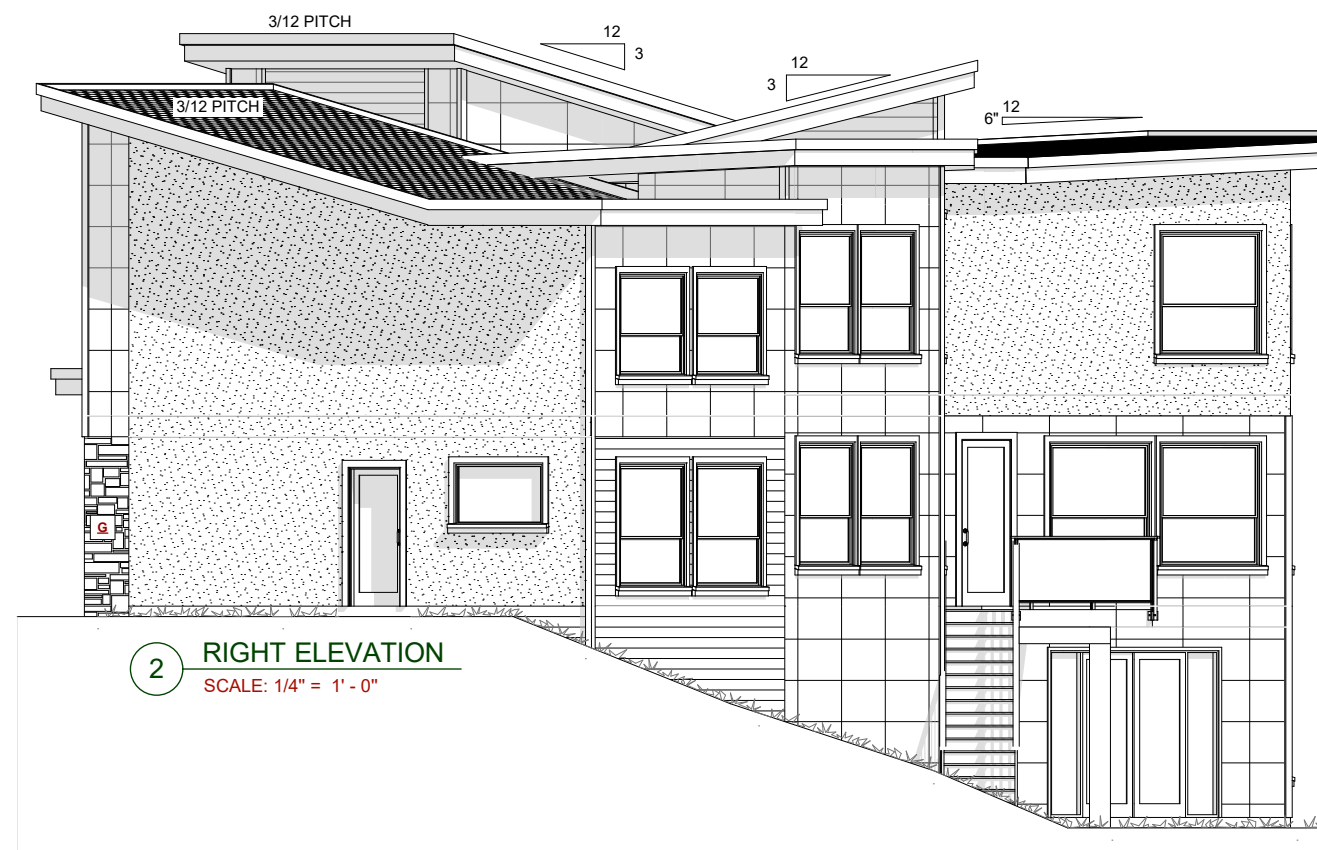REAR ELEVATION  
SCALE: 1/4" = 1' - 0"



2 RIGHT ELEVATION  
SCALE: 1/4" = 1' - 0"