



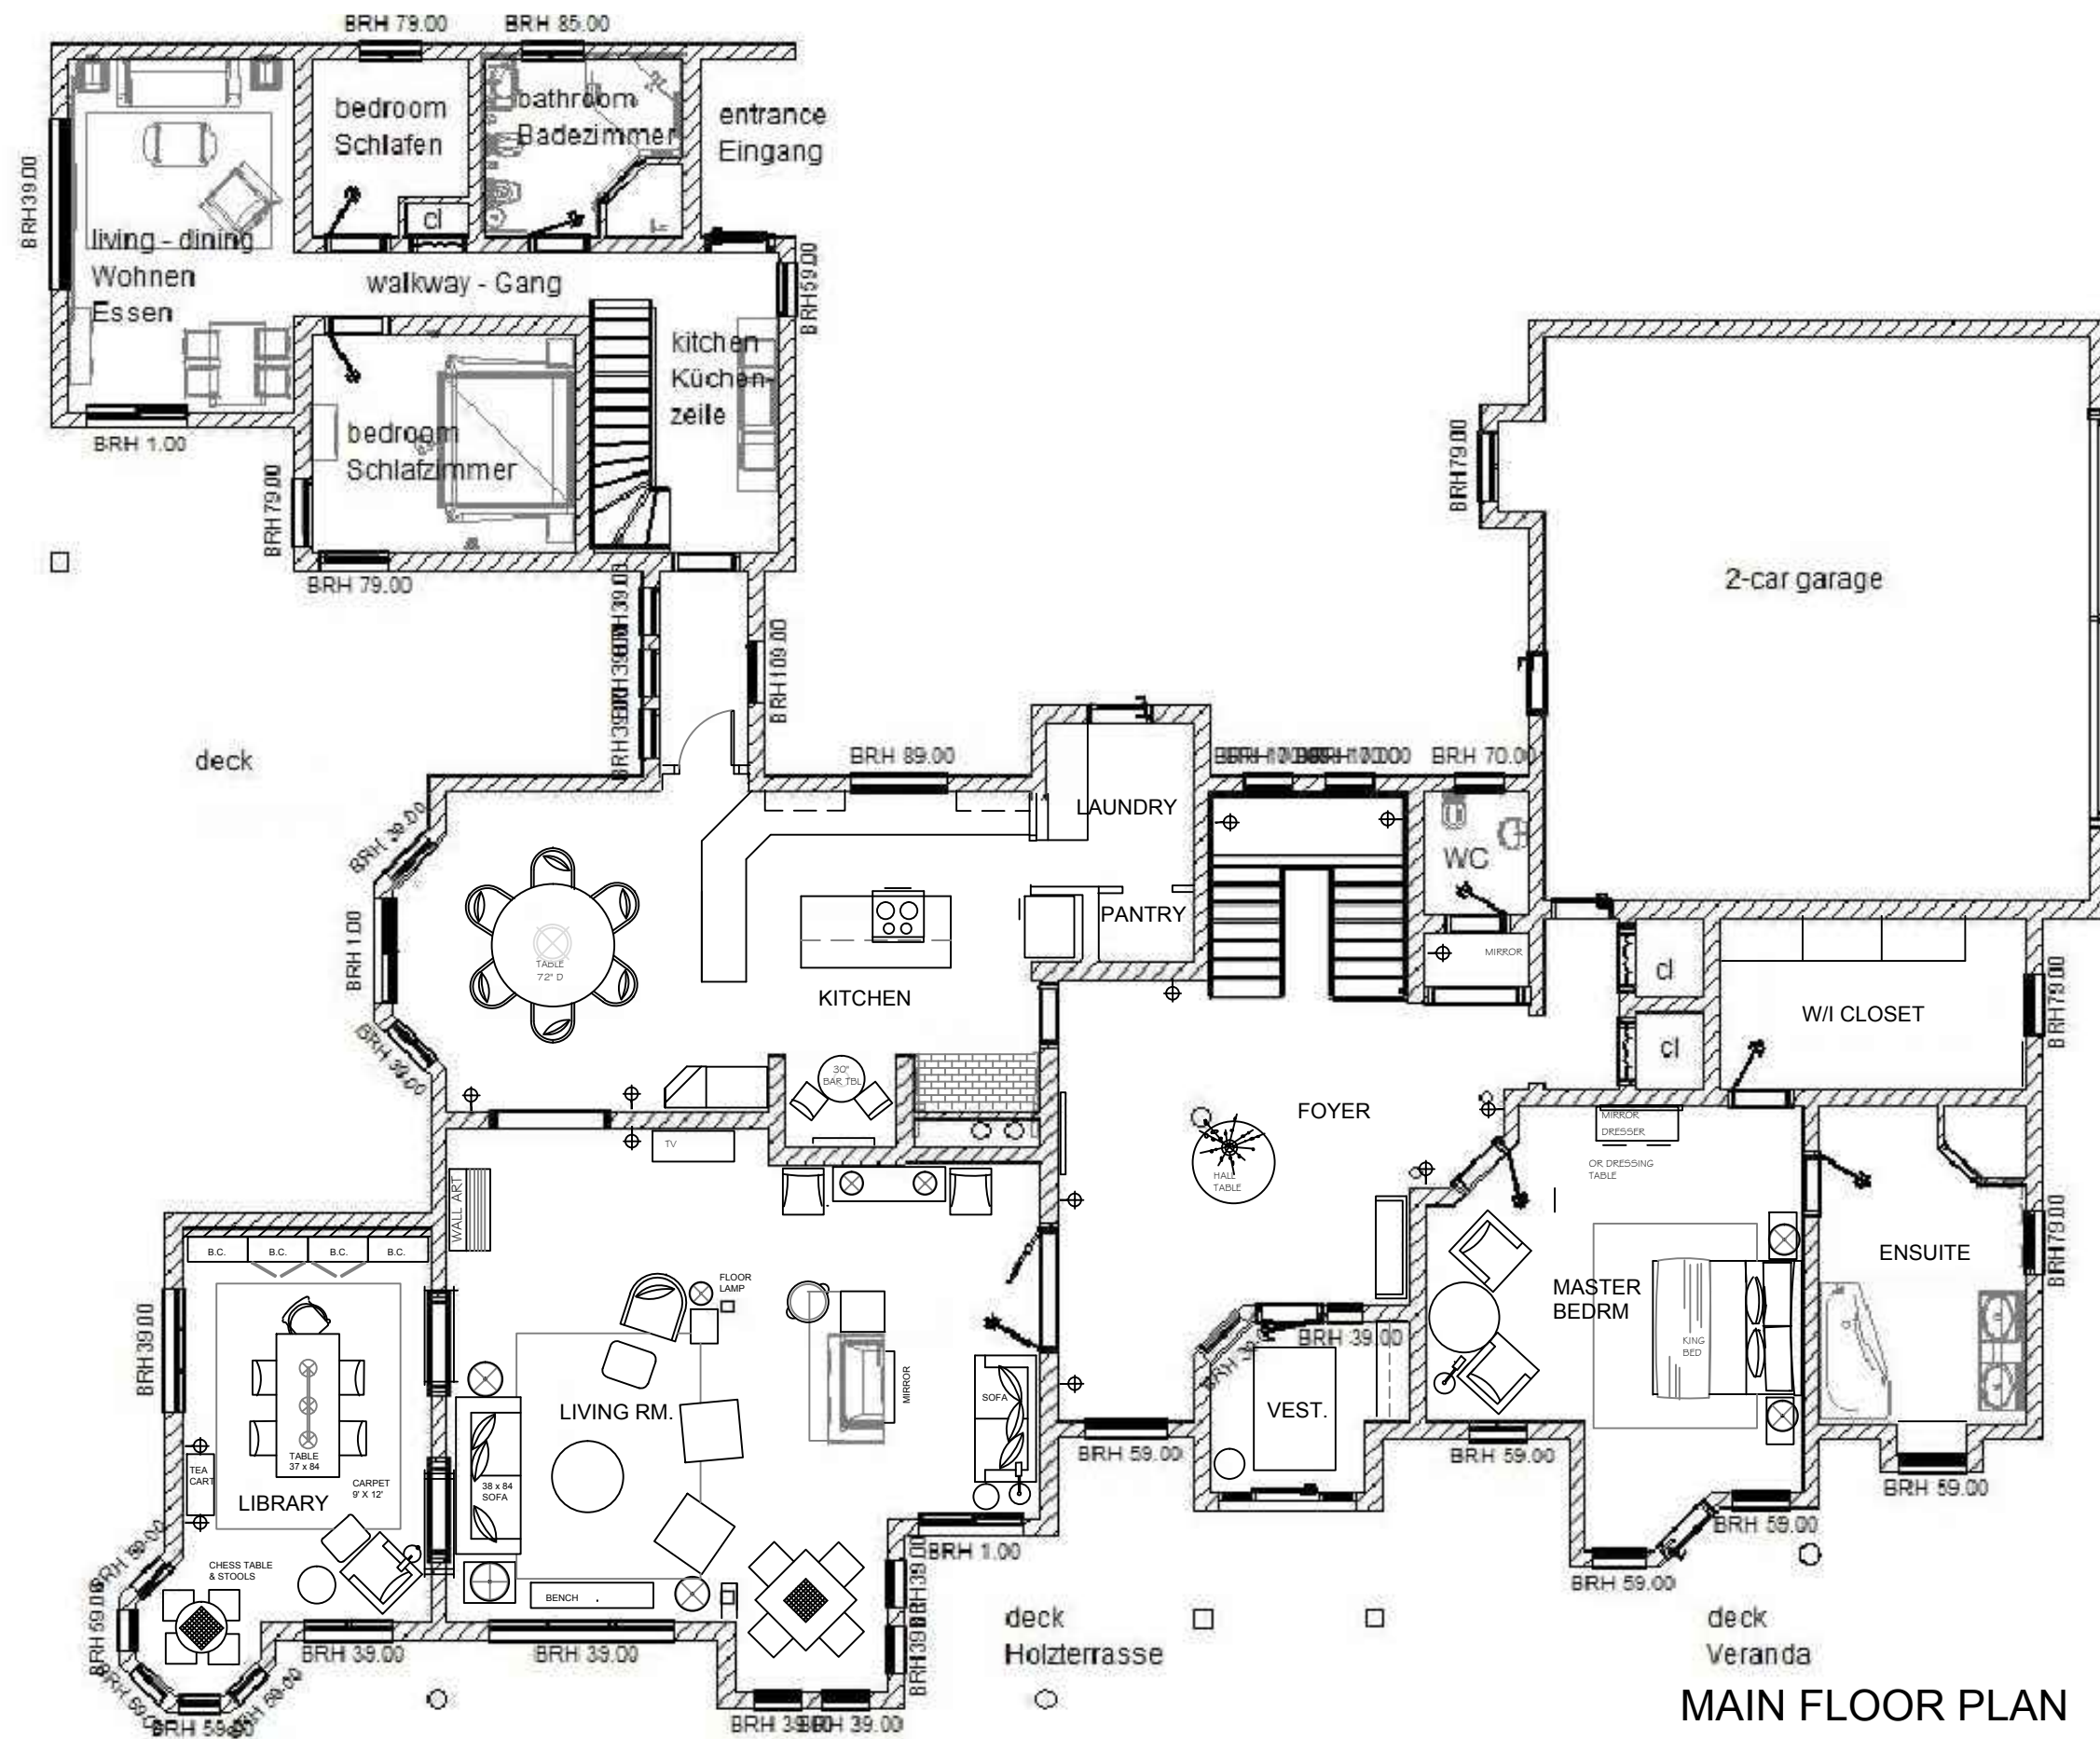

ΕΡΛΙ Ε. ΝΙΤΣ

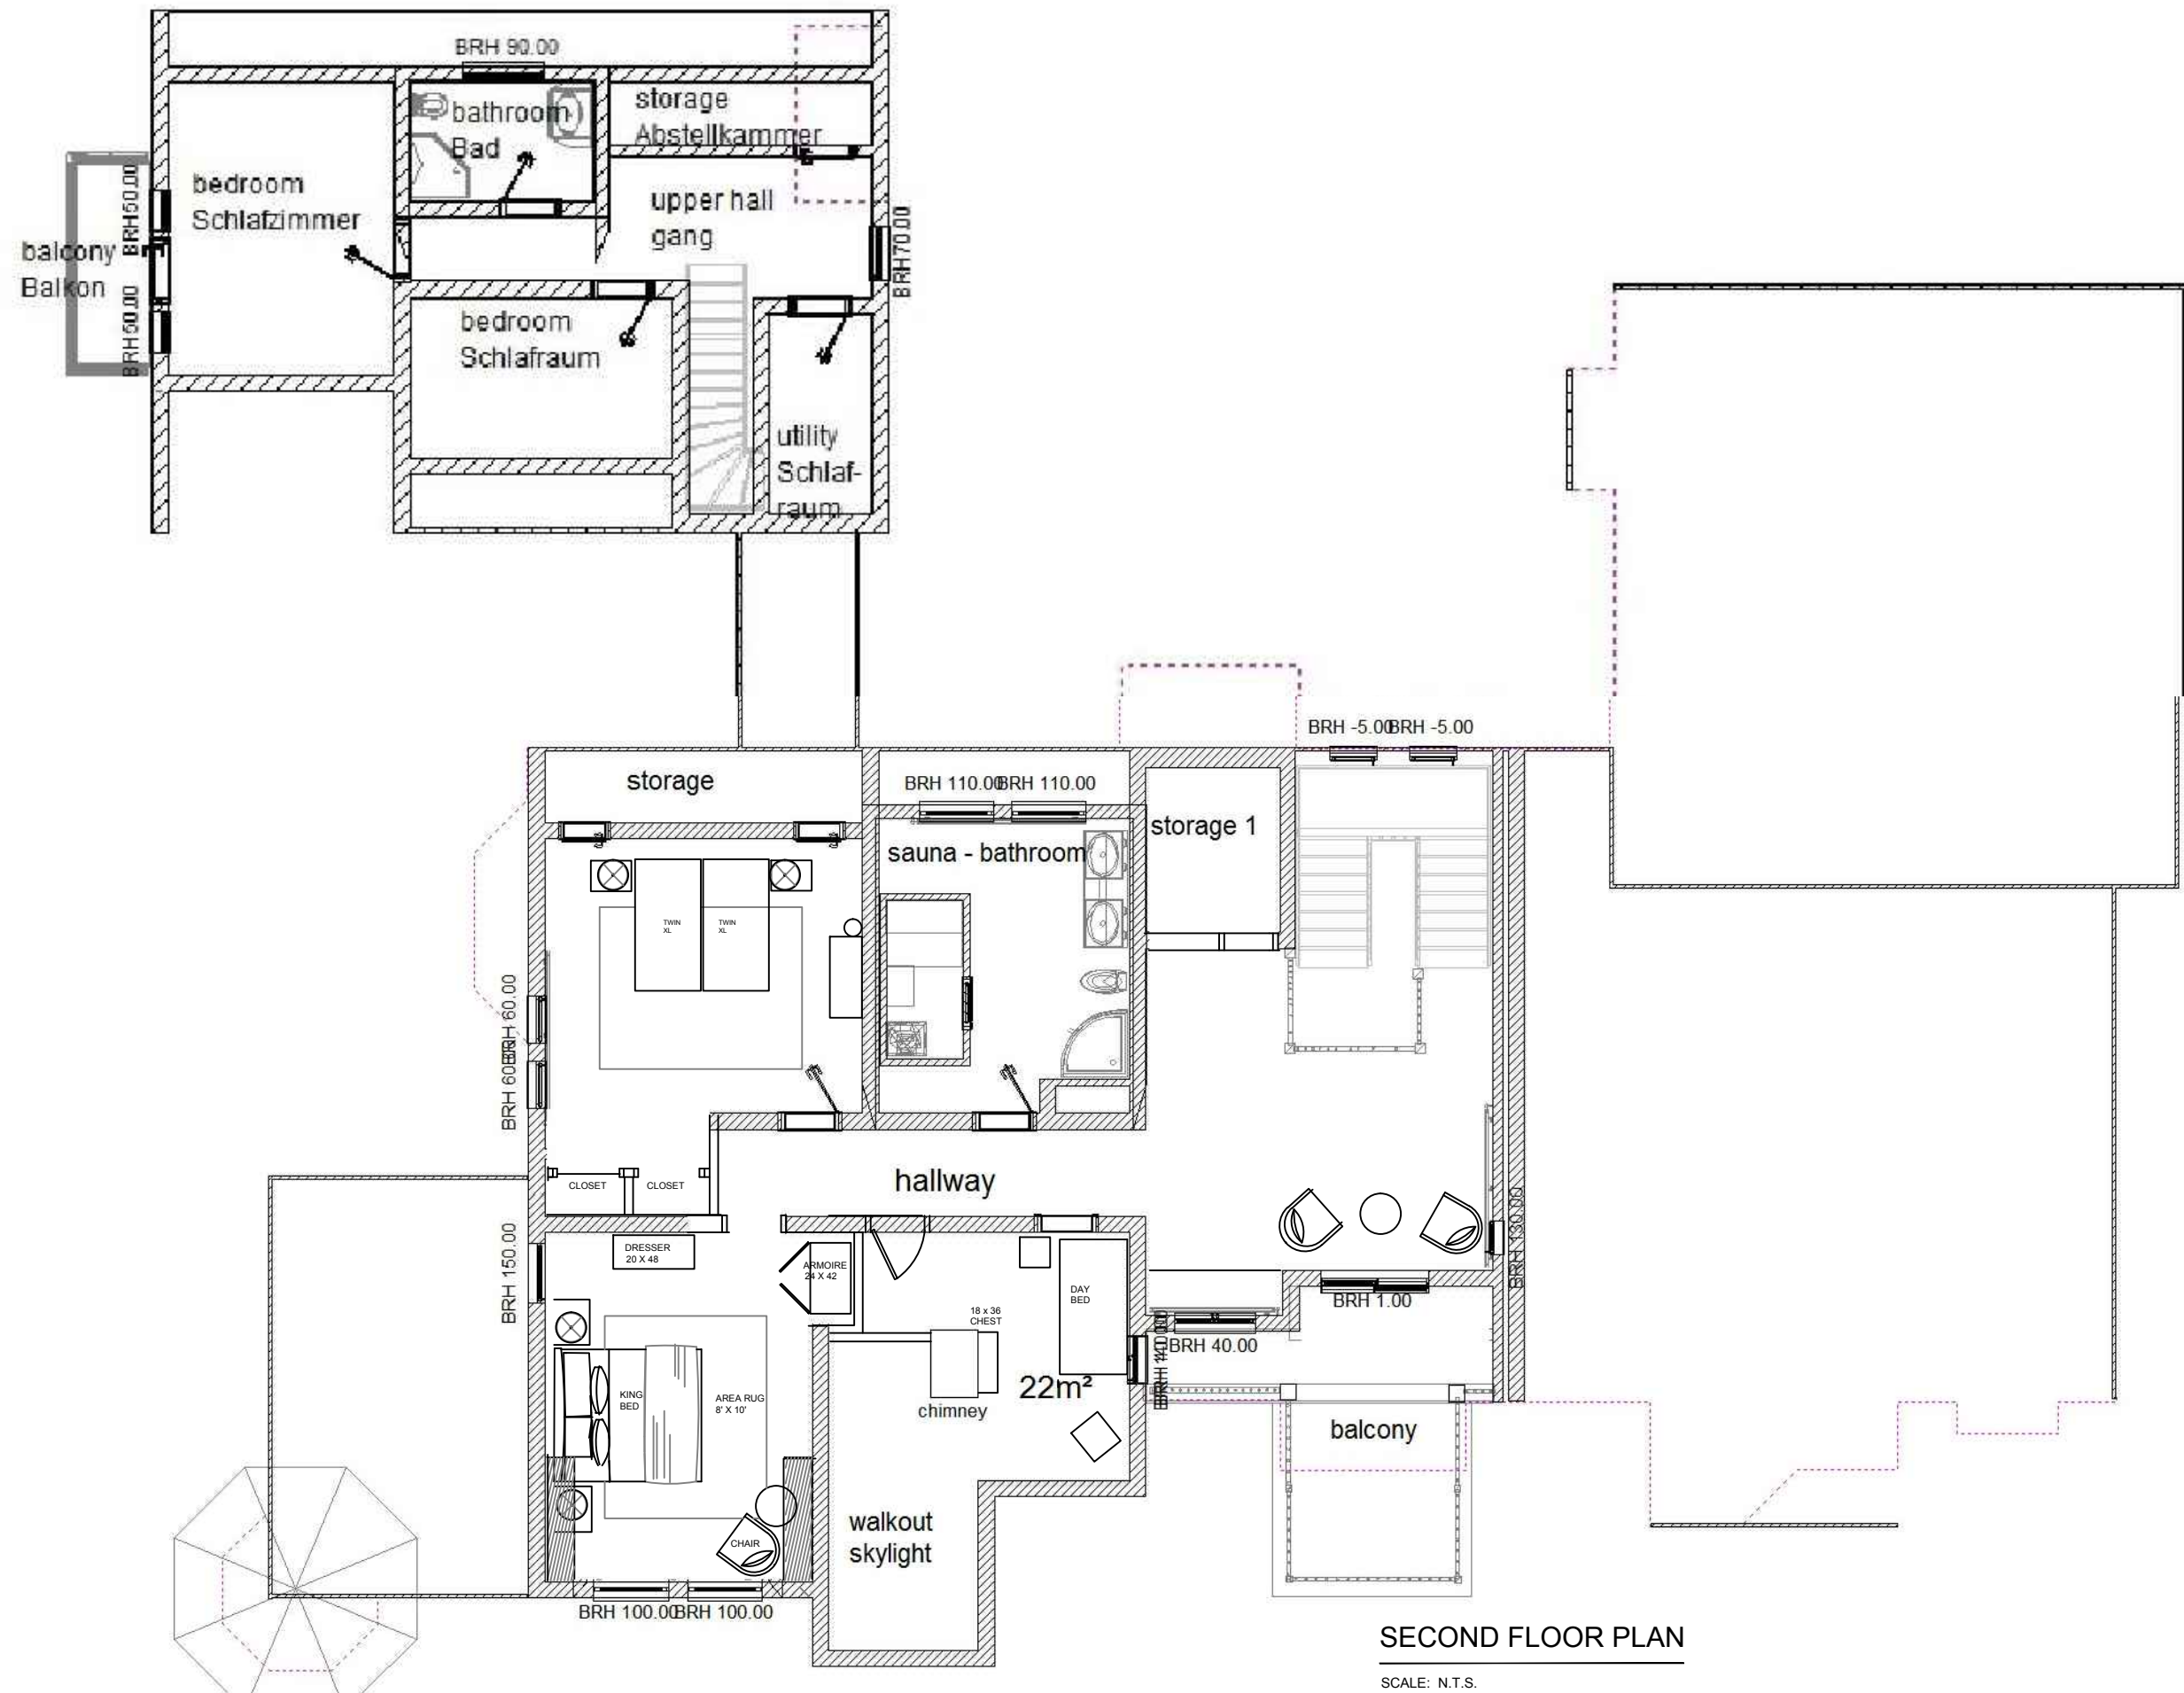

SECOND FLOOR PLAN

SCALE: N.T.S.

