

NO.	DESCRIPTION	BY	DATE

SHEET TITLE:
LOWER FLOOR PLAN

PROJECT DESCRIPTION:
J. Brownlee
7820 Fawn Rd
Halfmoon Bay, BC

DRAWINGS PROVIDED BY:
B. Kennett

DATE:


03/07/2015

SCALE:

1/4"=1'

SHEET:

A-1

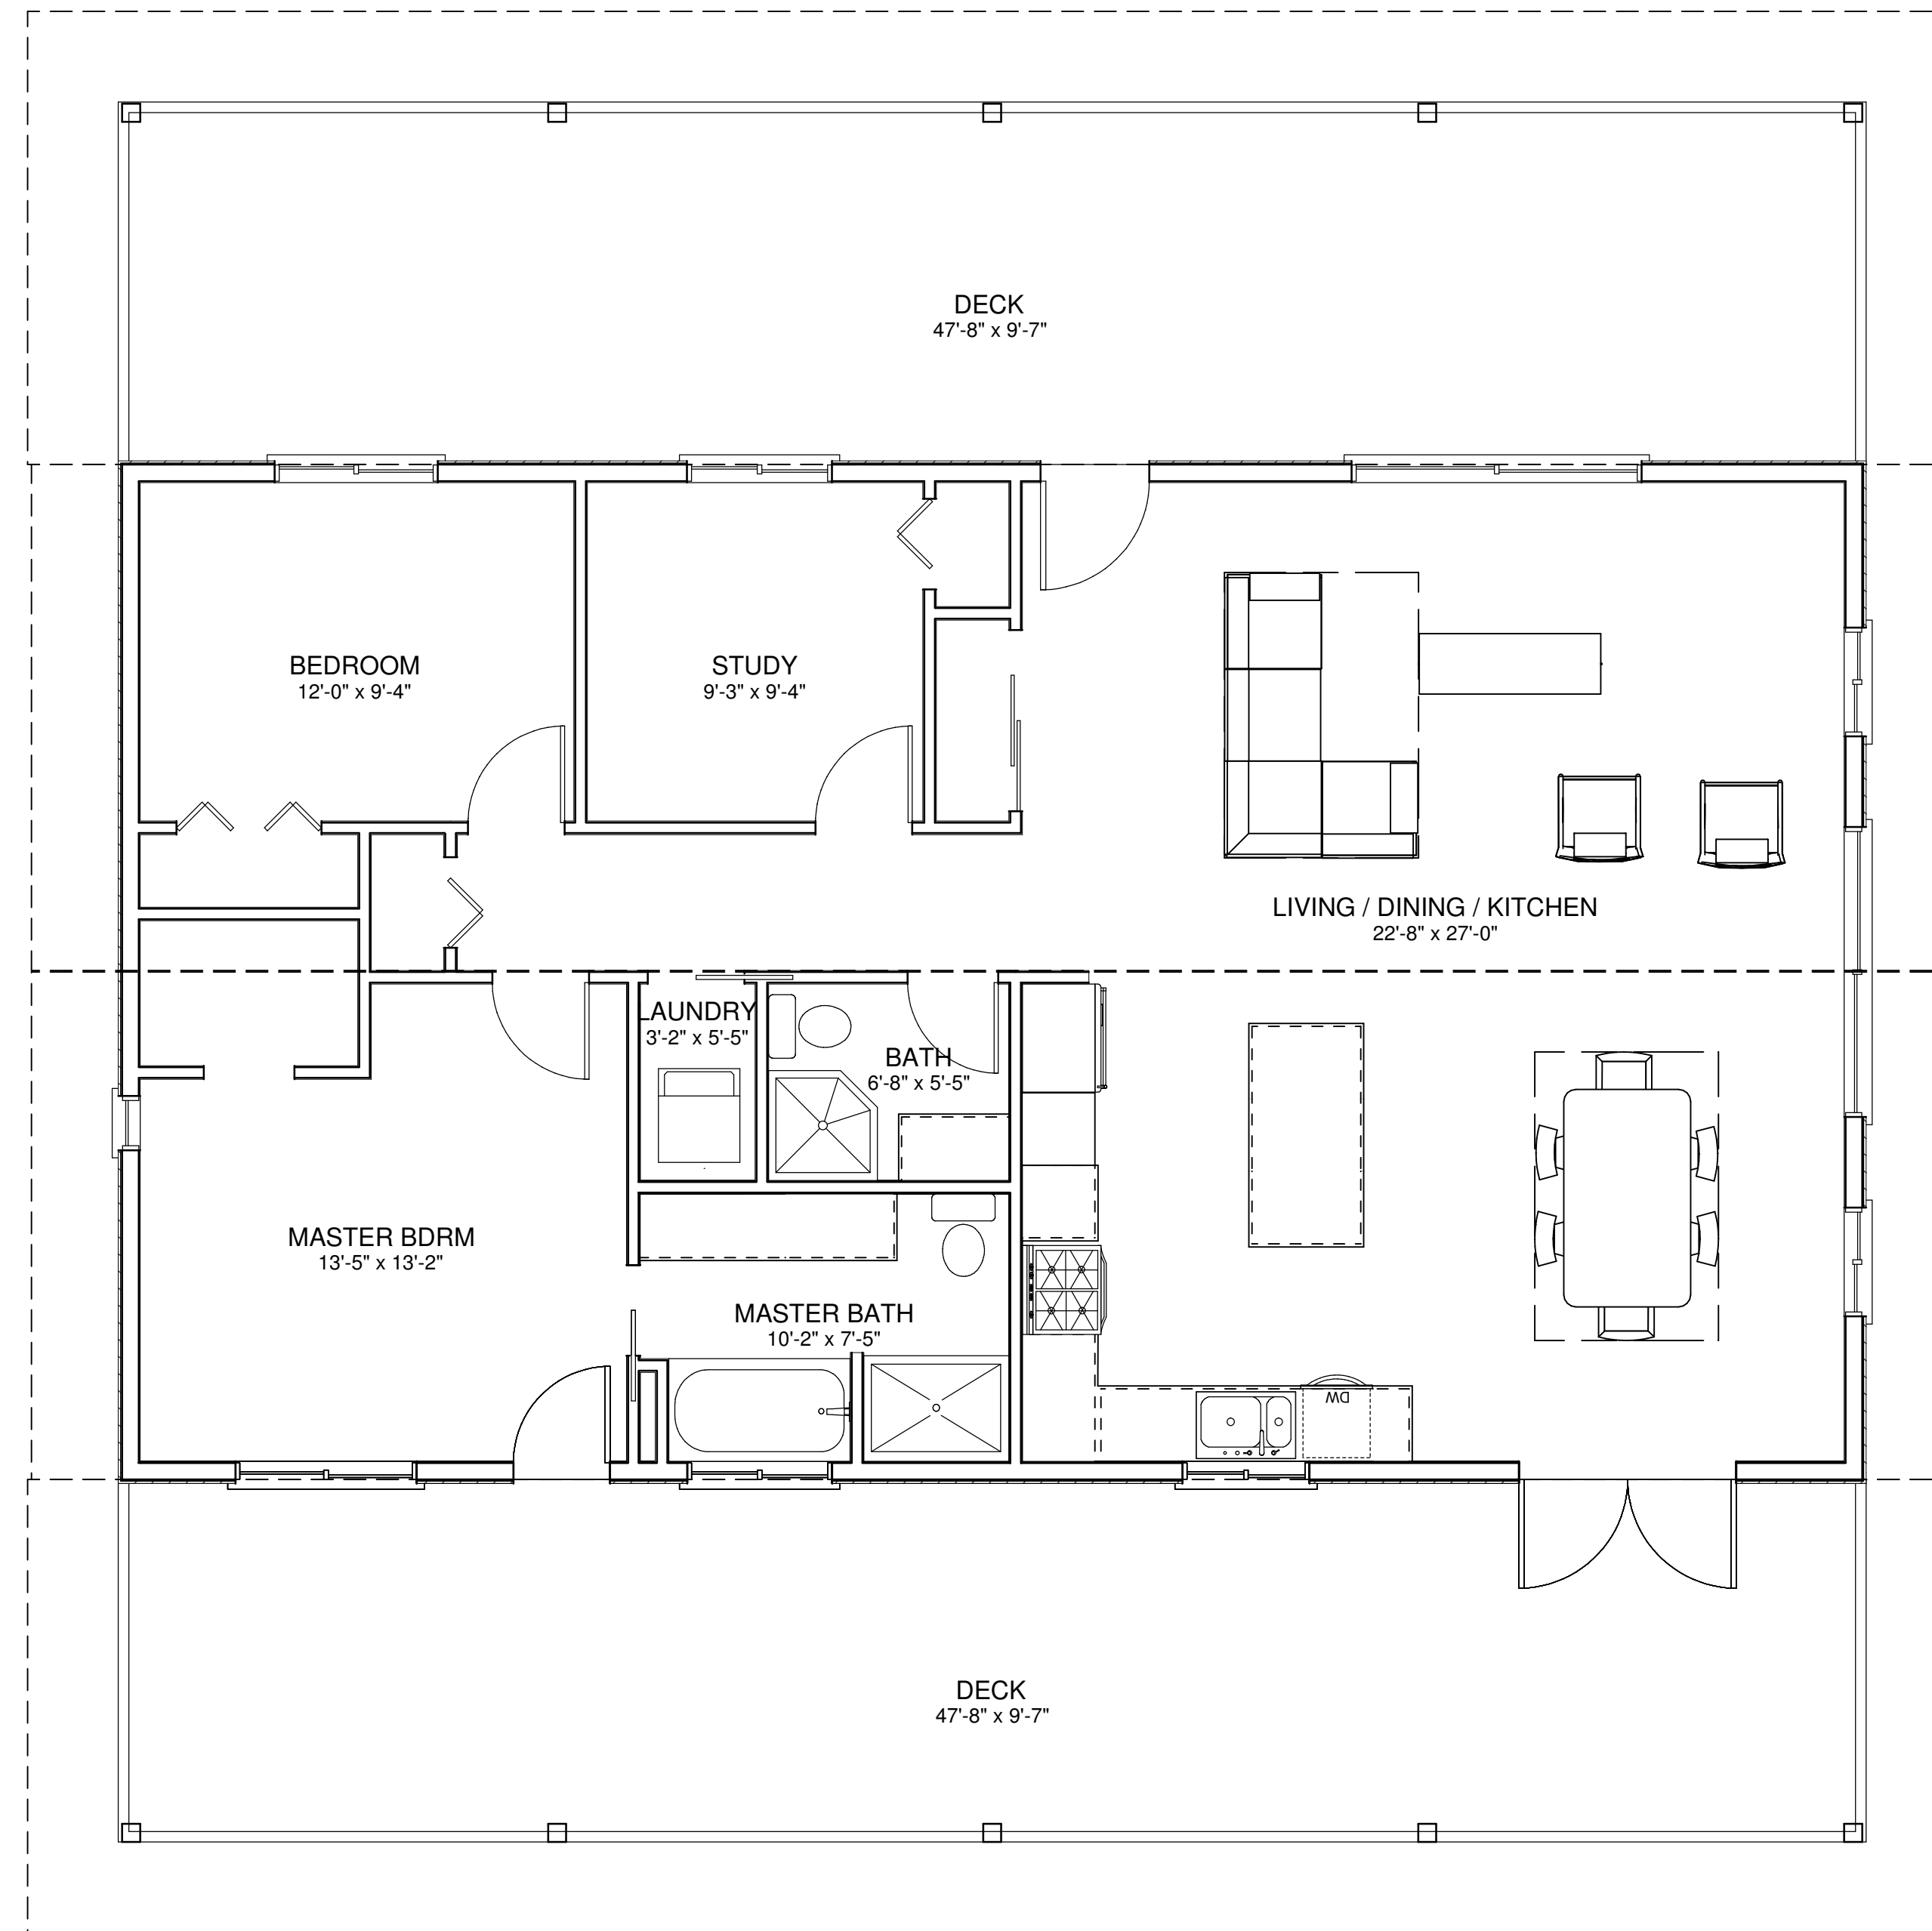

UPPER FLOOR
1343 sq ft

NO.	DESCRIPTION	BY	DATE

SHEET TITLE:
UPPER FLOOR

PROJECT DESCRIPTION:
J. Brownlee
7820 Fawn Rd
Halfmoon Bay, BC

DRAWINGS PROVIDED BY:
B. Kennett

DATE:


03/07/2015

SCALE:

1/4"=1'

SHEET:

A-2

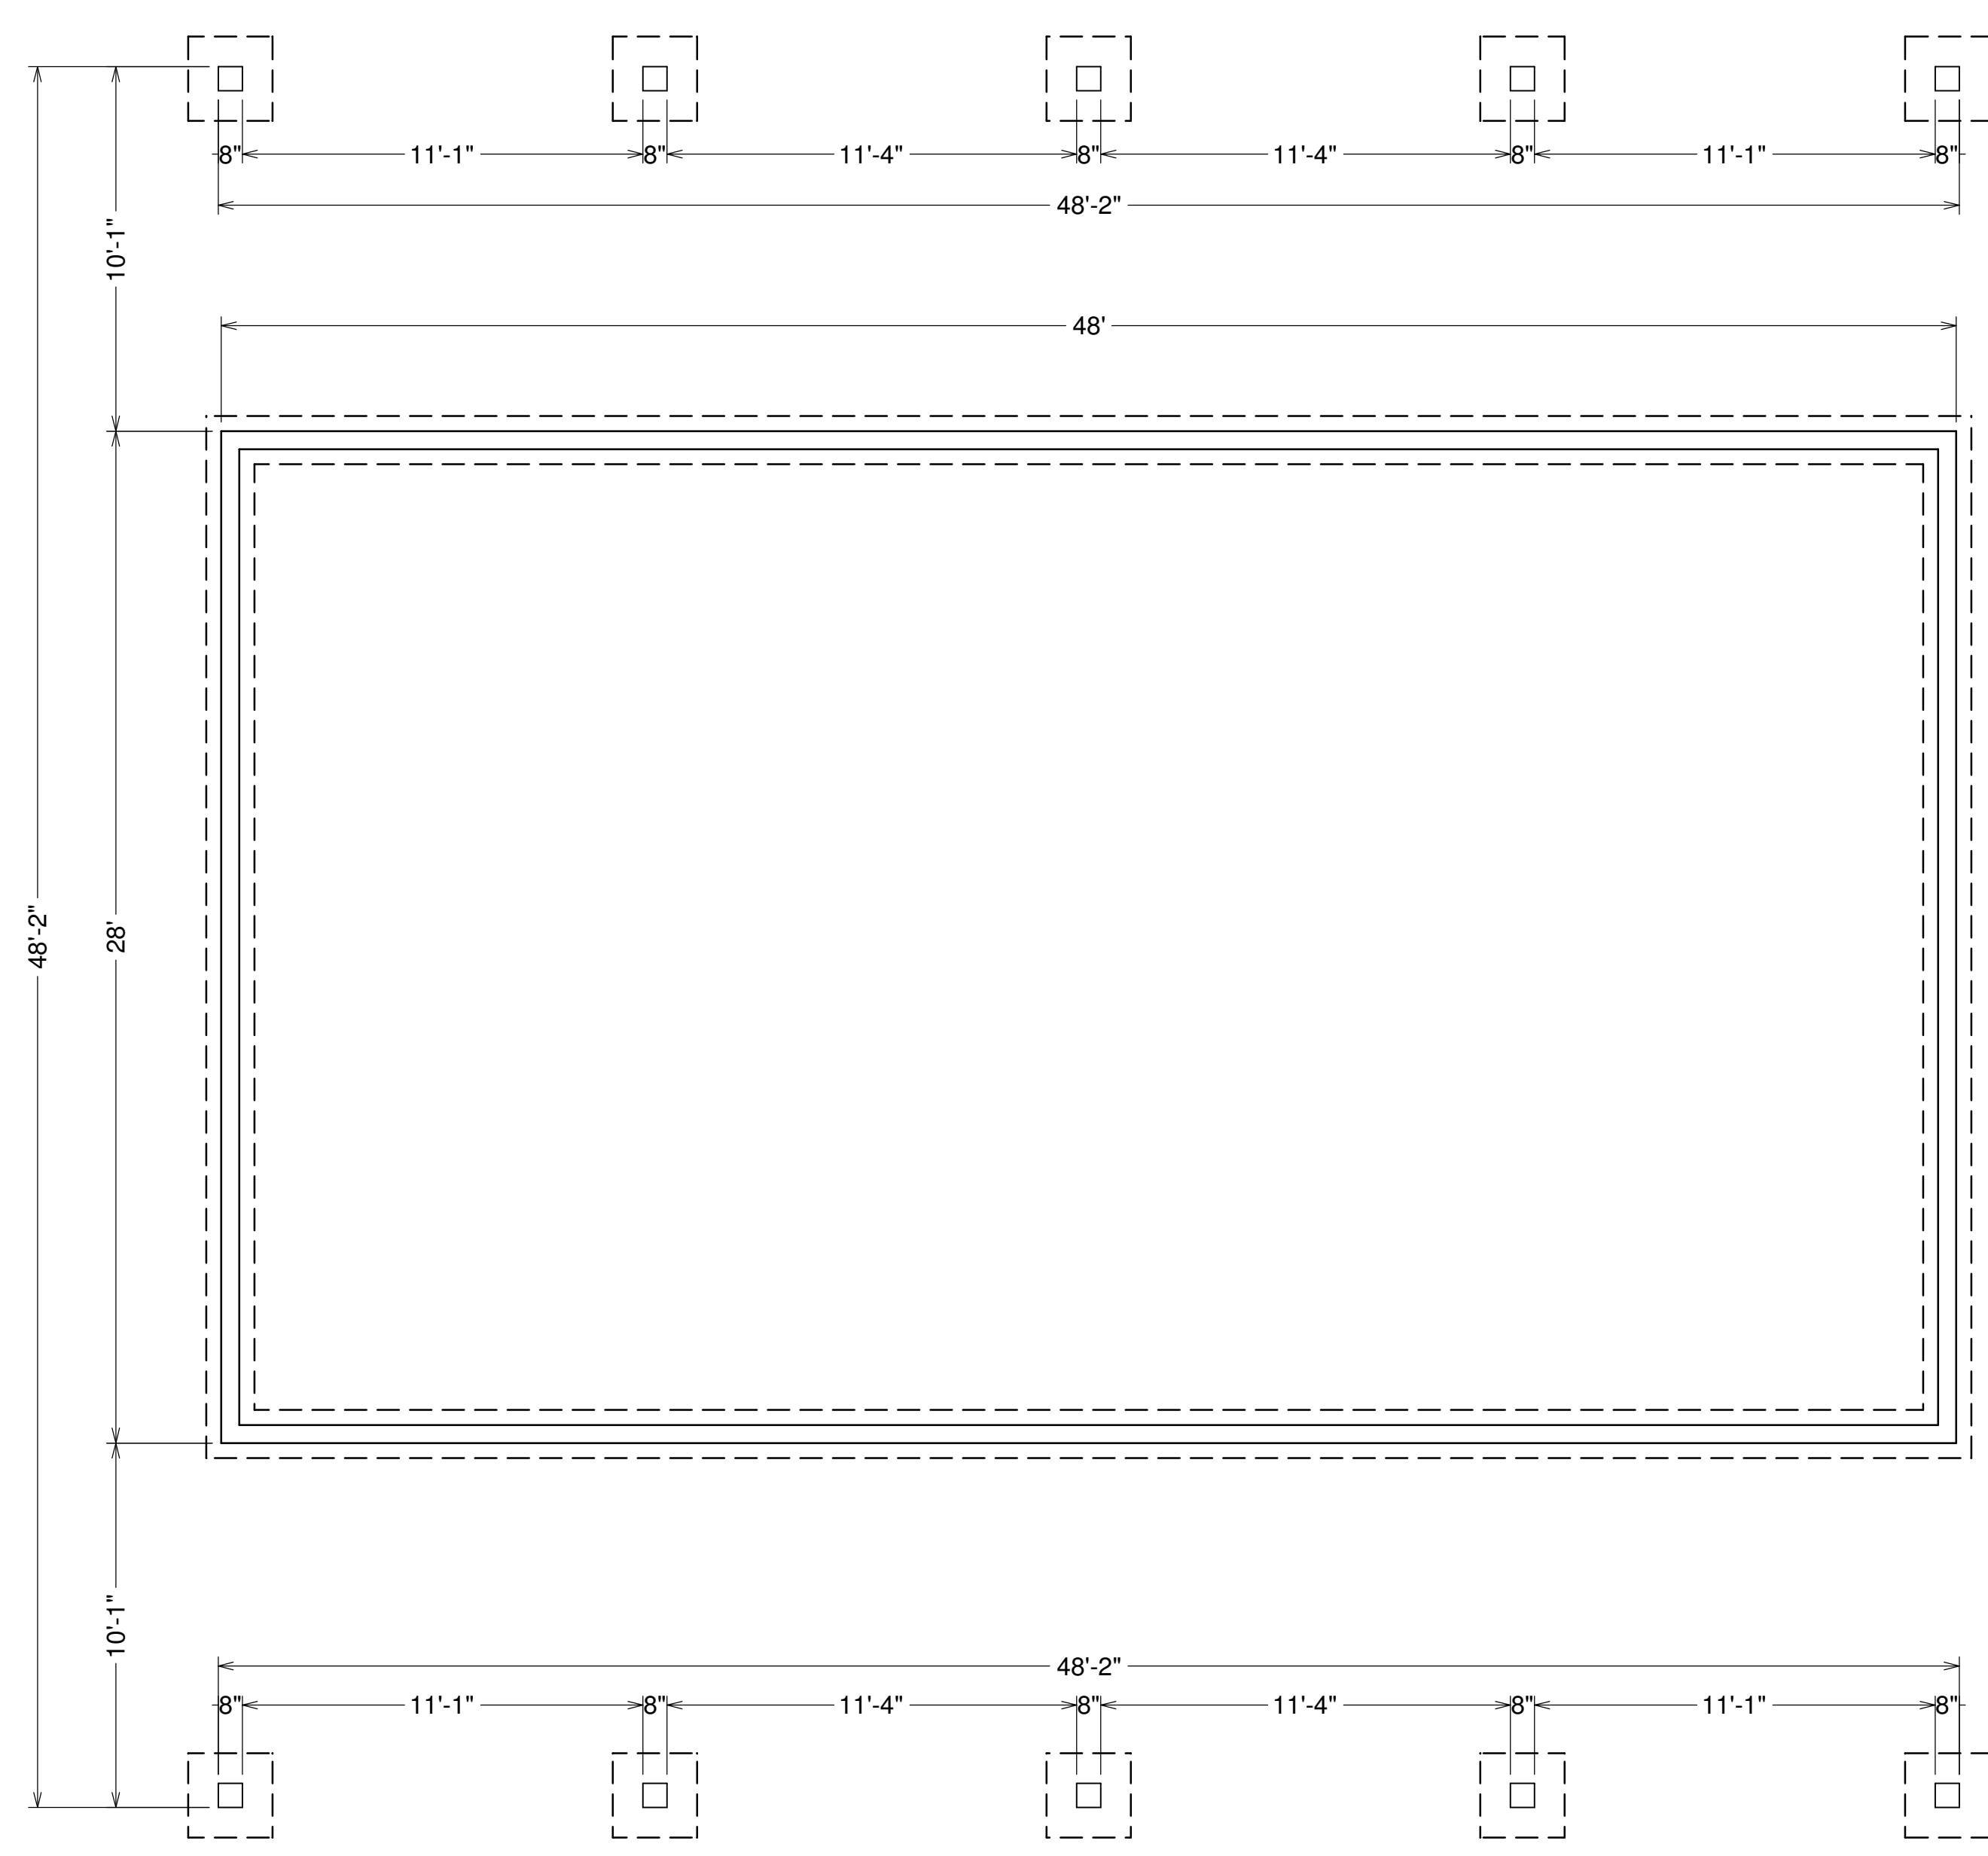

8" x 8" concrete columns
20" x 20" x 8" thick
footings

Slab on grade foundation
6" thick walls, 24"-32" high
18"w x 8"thick footings

8" x 8" concrete columns
20" x 20" x 8" thick
footings

--

NO.	DESCRIPTION	BY	DATE

SHEET TITLE:
FOUNDATION

PROJECT DESCRIPTION:
J. Brownlee
7820 Fawn Rd
Halfmoon Bay, BC

DRAWINGS PROVIDED BY:
B. Kennett

DATE:


03/07/2015

SCALE:

1/4"=1'

SHEET:

A-3

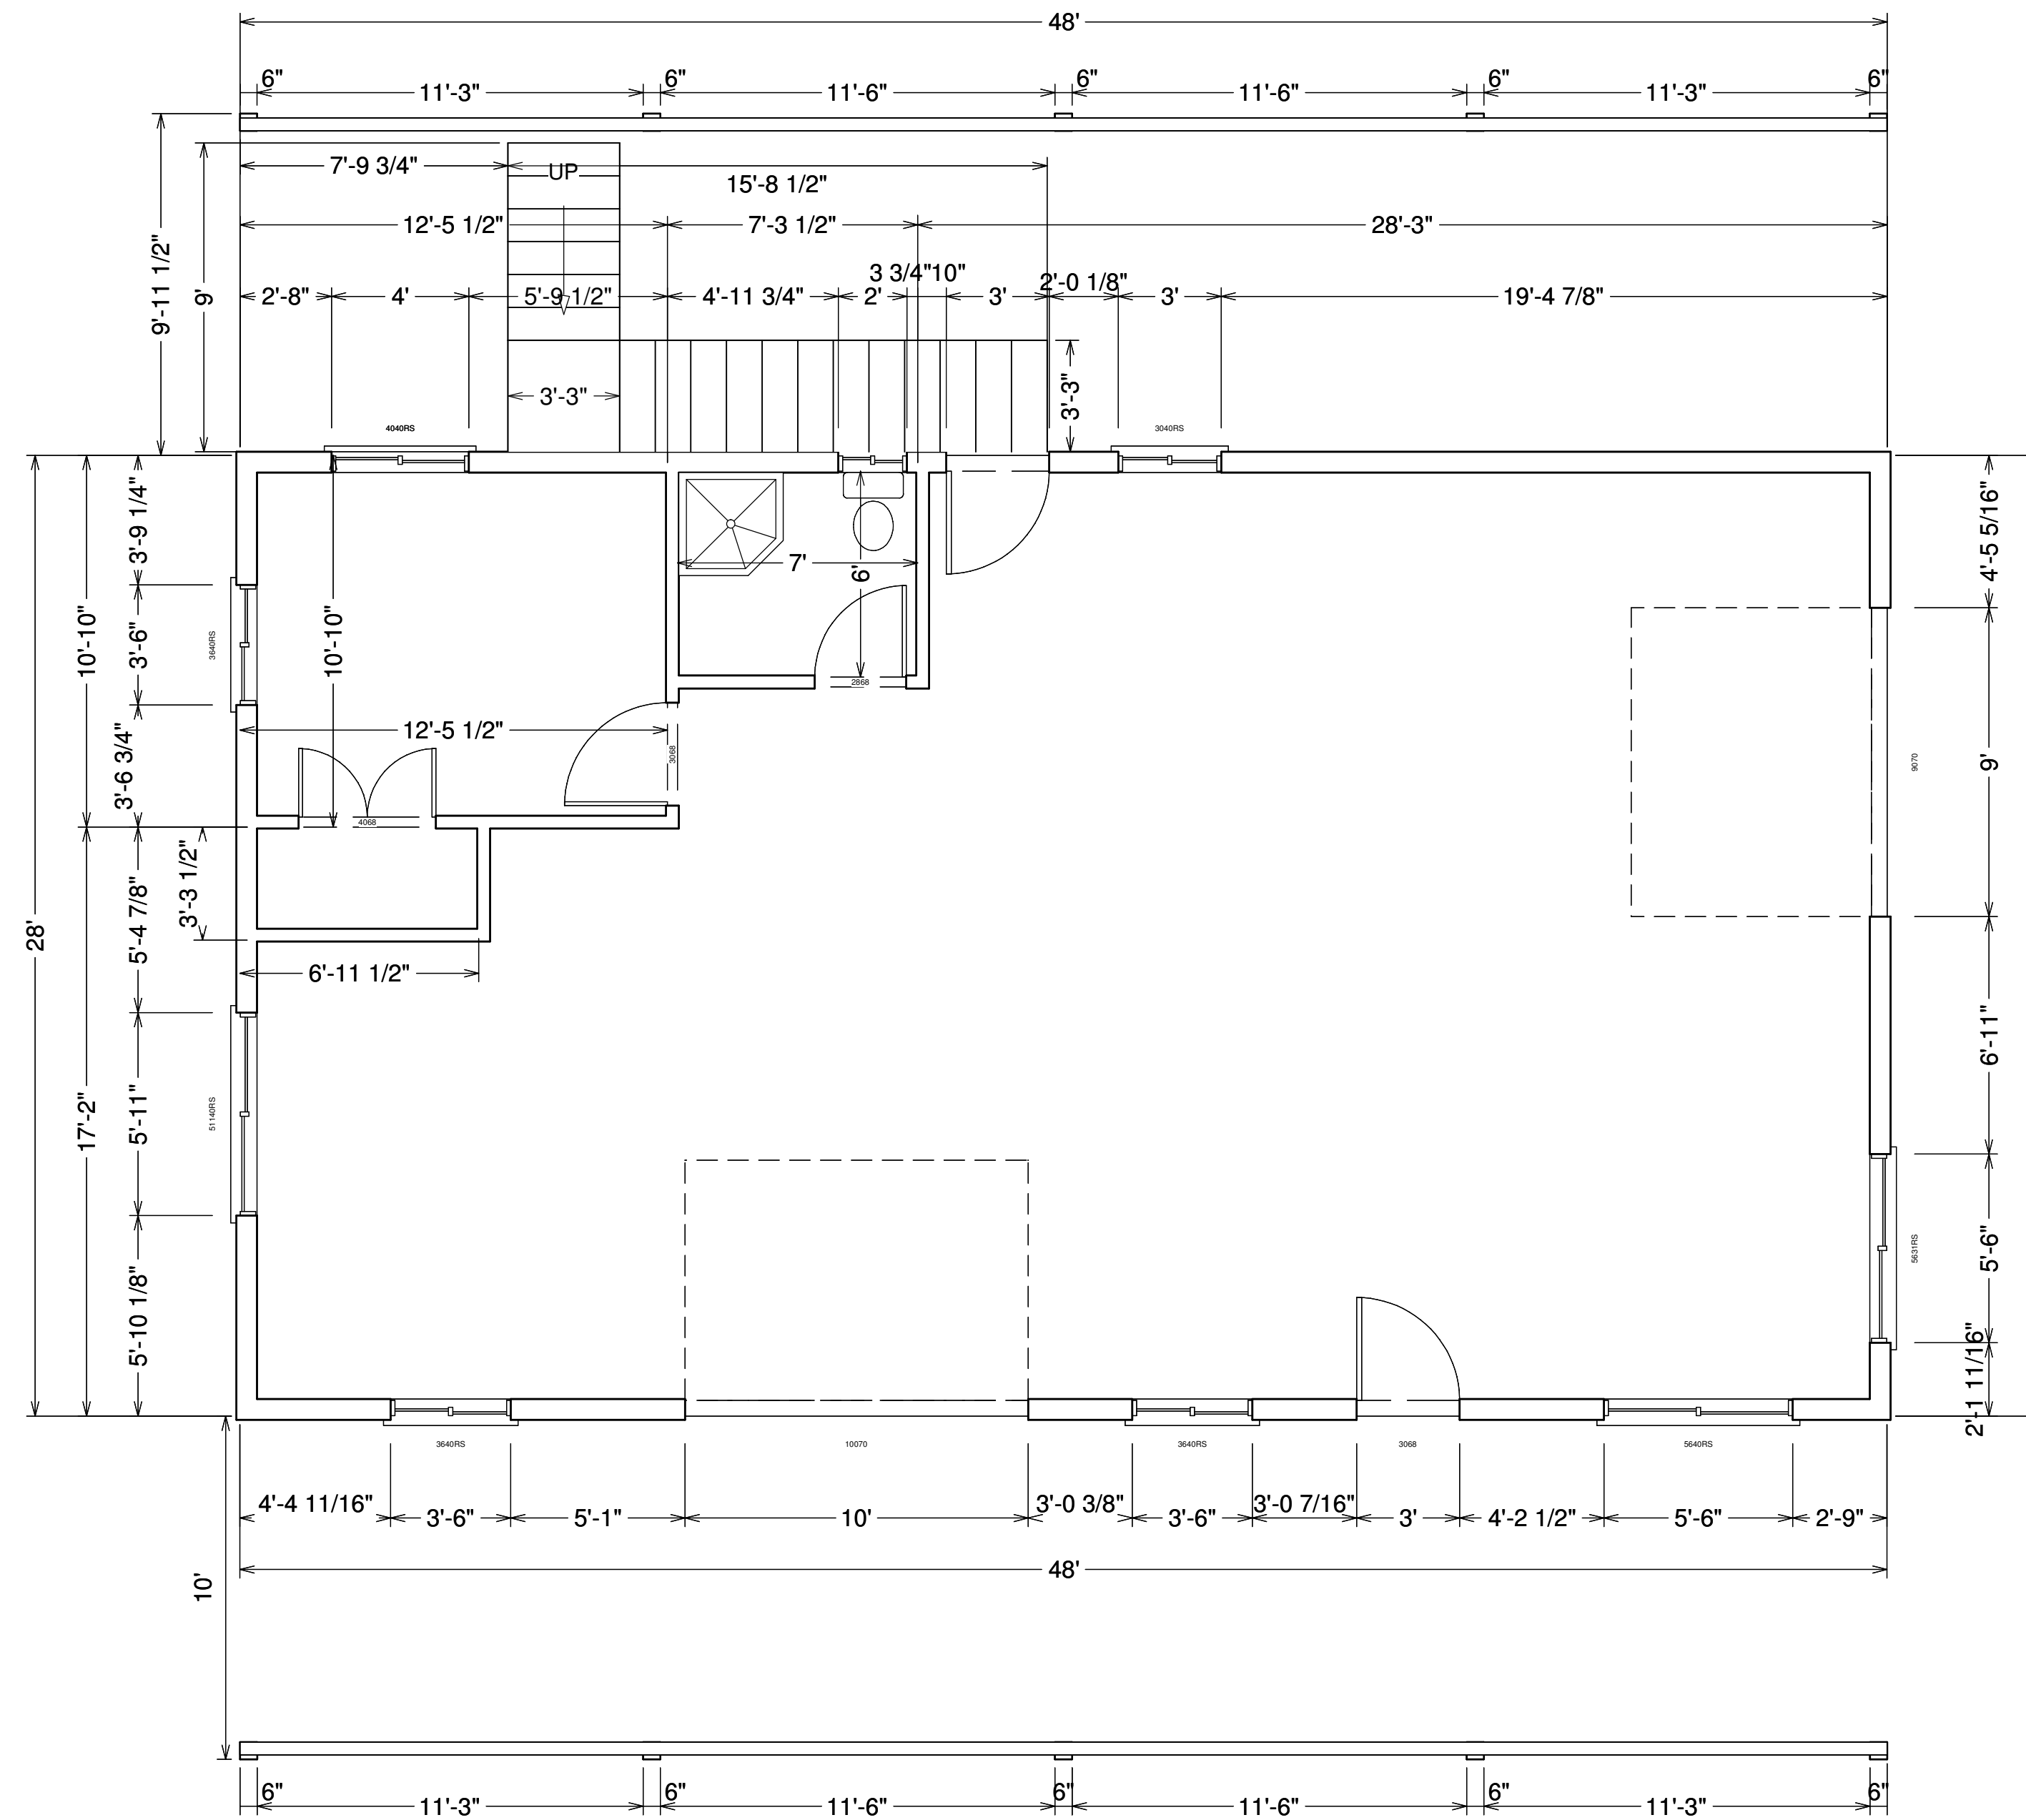

NO.	DESCRIPTION	BY	DATE

SHEET TITLE:
LOWER FLOOR FRAMING

PROJECT DESCRIPTION:
J. Brownlee
7820 Fawn Rd
Halfmoon Bay, BC

DRAWINGS PROVIDED BY:
B. Kennett

DATE:


03/07/2015

SCALE:

1/4"=1'

SHEET:

A-4

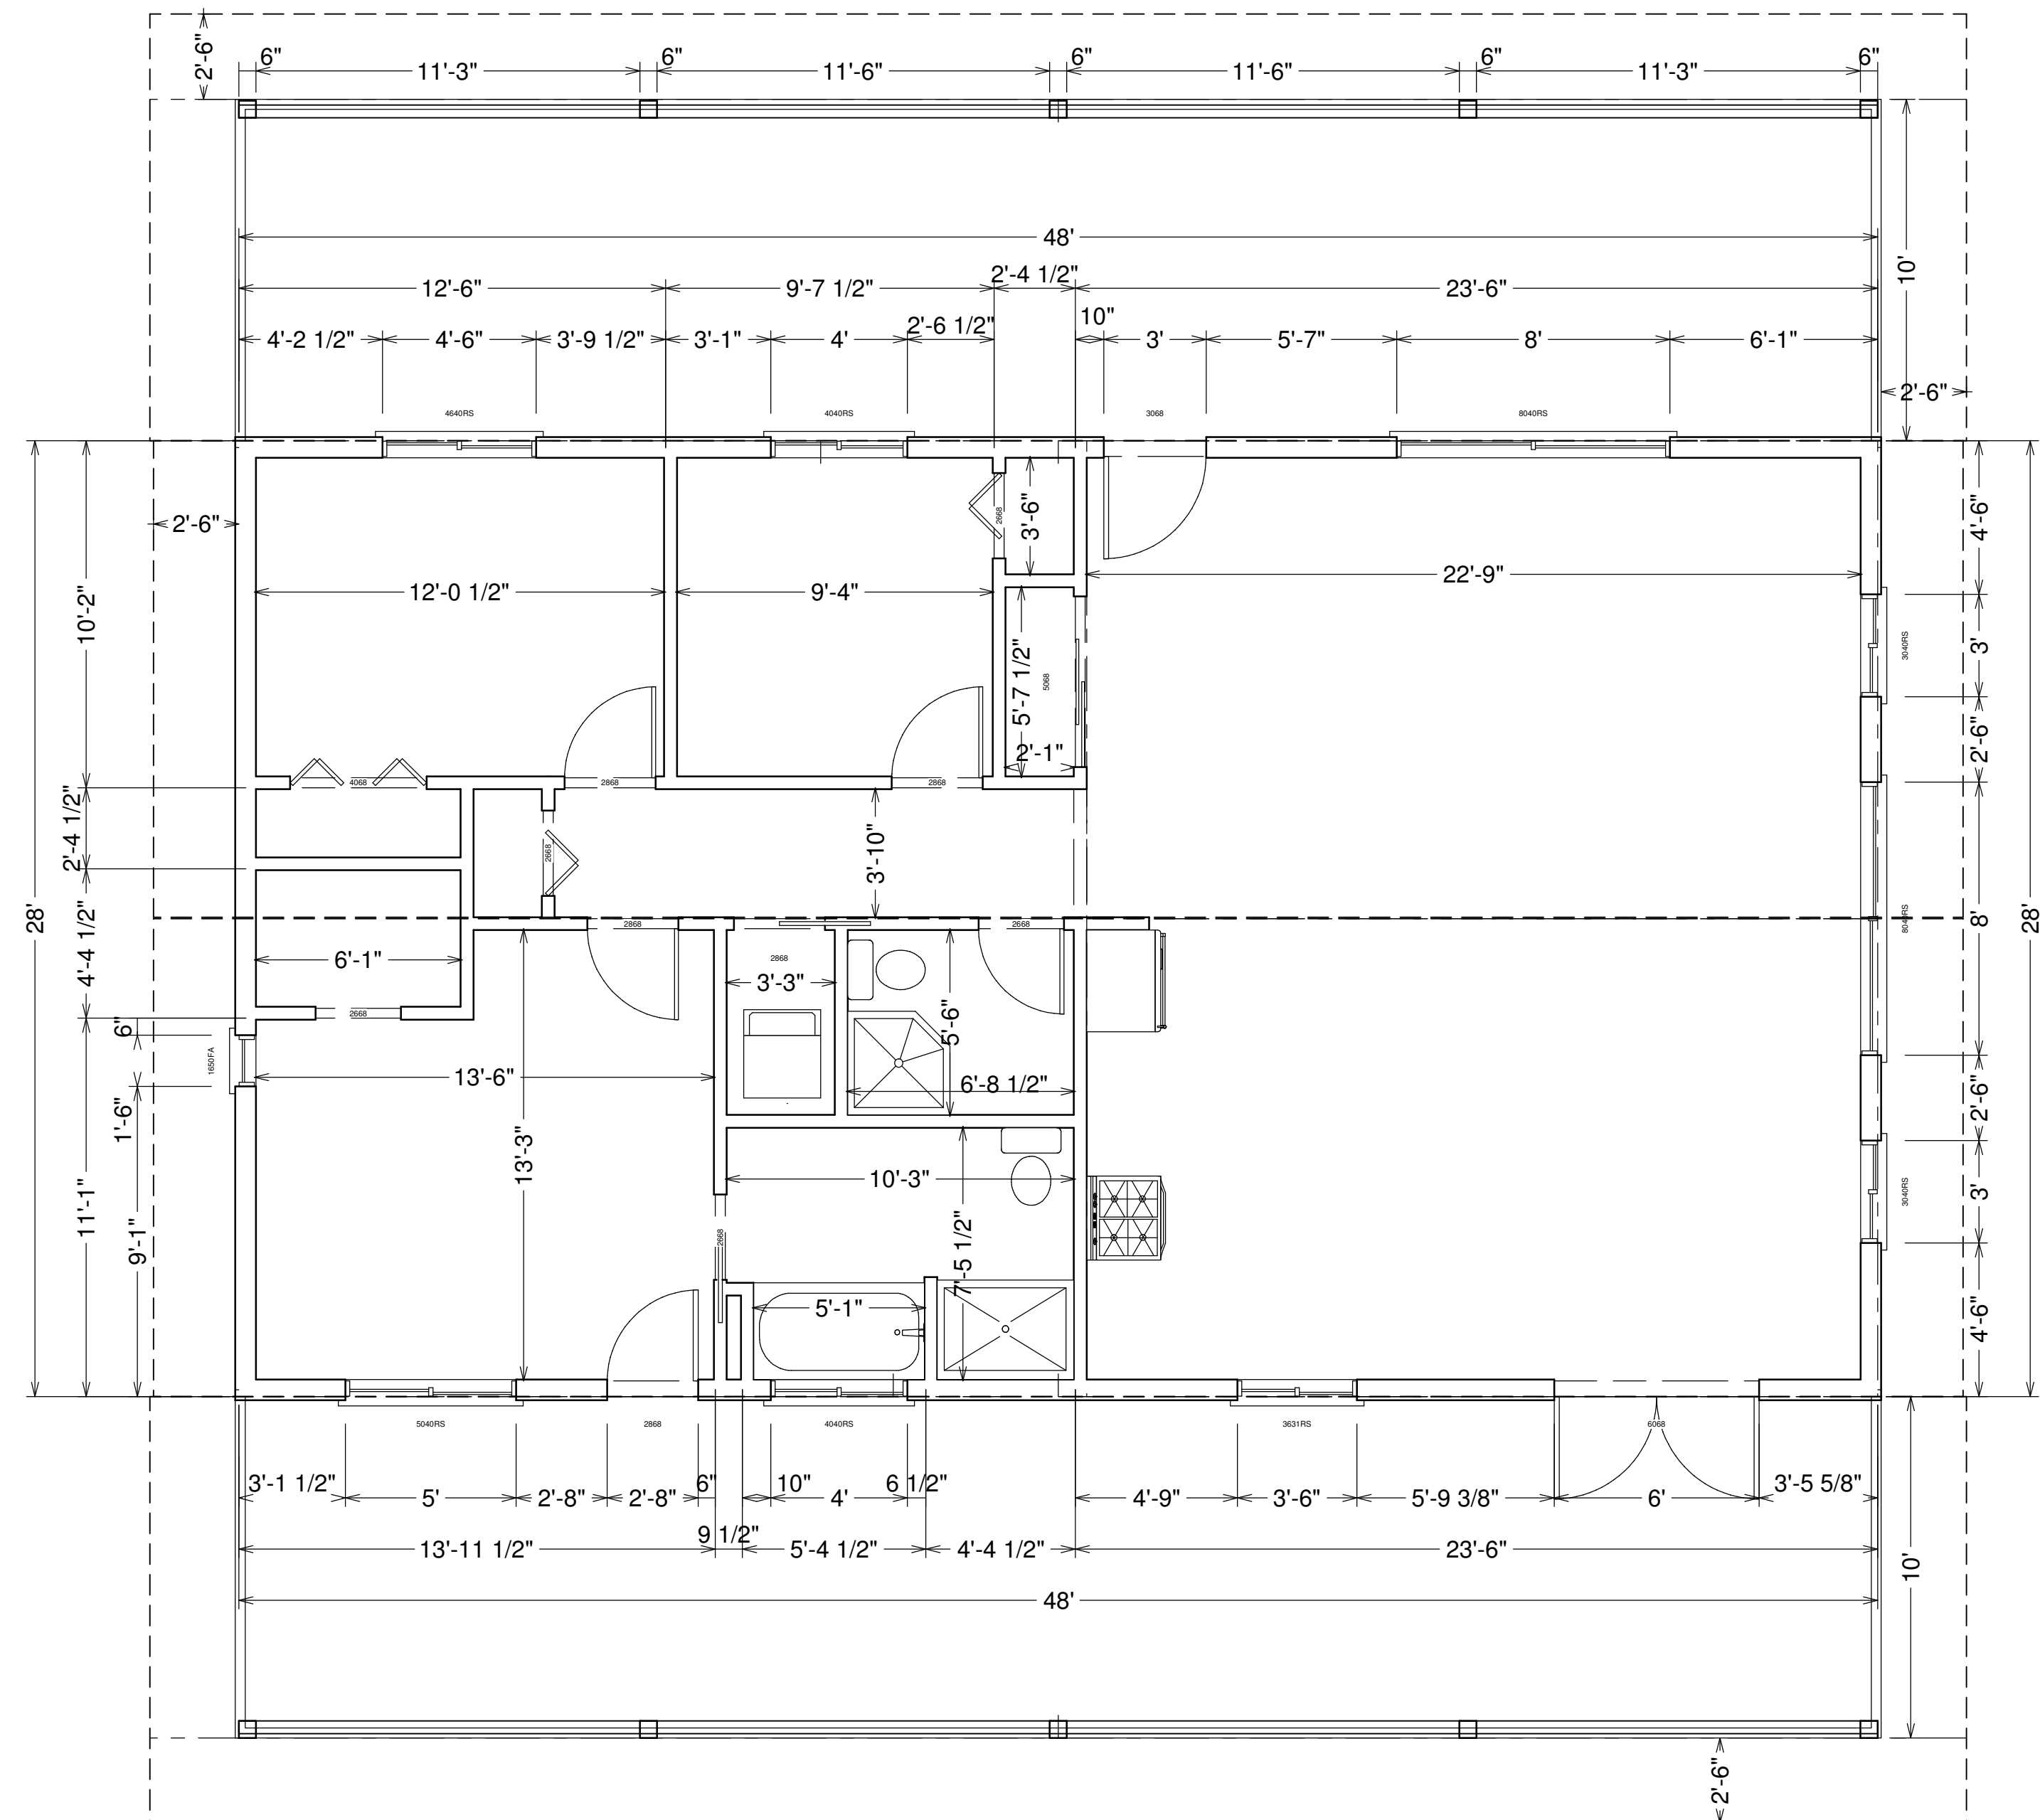

NO.	DESCRIPTION	BY	DATE

NO.	DESCRIPTION	BY	DATE

SHEET TITLE:
UPPER FLOOR FRAMING

PROJECT DESCRIPTION:
J. Brownlee
7820 Fawn Rd
Halfmoon Bay, BC

DRAWINGS PROVIDED BY:
B. Kennett

DATE:

03/07/2015

SCALE:

1/4" = 1'

SHEET:

A-5



NO. DESCRIPTION BY DATE

SHEET TITLE:
FRONT ELEVATION

PROJECT DESCRIPTION:
J. Brownlee
7820 Fawn Rd
Halfmoon Bay, BC

DRAWINGS PROVIDED BY:
B. Kennett

DATE:
03/07/2015

SCALE:

SHEET:
A-6



DATE

BY

DESCRIPTION

NO.

NO.

DESCRIPTION

NO.

DESCRIPTION

NO.

SHEET TITLE:
REAR ELEVATION

PROJECT DESCRIPTION:
J. Brownlee
7820 Fawn Rd
Halfmoon Bay, BC

DRAWINGS PROVIDED BY:
B. Kennett

DATE:

03/07/2015

SCALE:

SHEET:

A-7



NO.	DESCRIPTION	BY	DATE

SHEET TITLE:
RIGHT SIDE ELEVATION

PROJECT DESCRIPTION:
J. Brownlee
7820 Fawn Rd
Halfmoon Bay, BC

DRAWINGS PROVIDED BY:
B. Kennett

DATE:

03/07/2015

SCALE:

SHEET:

A-8



12
3

12
5

NO.	DESCRIPTION	BY	DATE

SHEET TITLE:
LEFT SIDE ELEVATION

PROJECT DESCRIPTION:
J. Brownlee
7820 Fawn Rd
Halfmoon Bay, BC

DRAWINGS PROVIDED BY:
B. Kennett


DATE:

03/07/2015

SCALE:

SHEET:

A-9

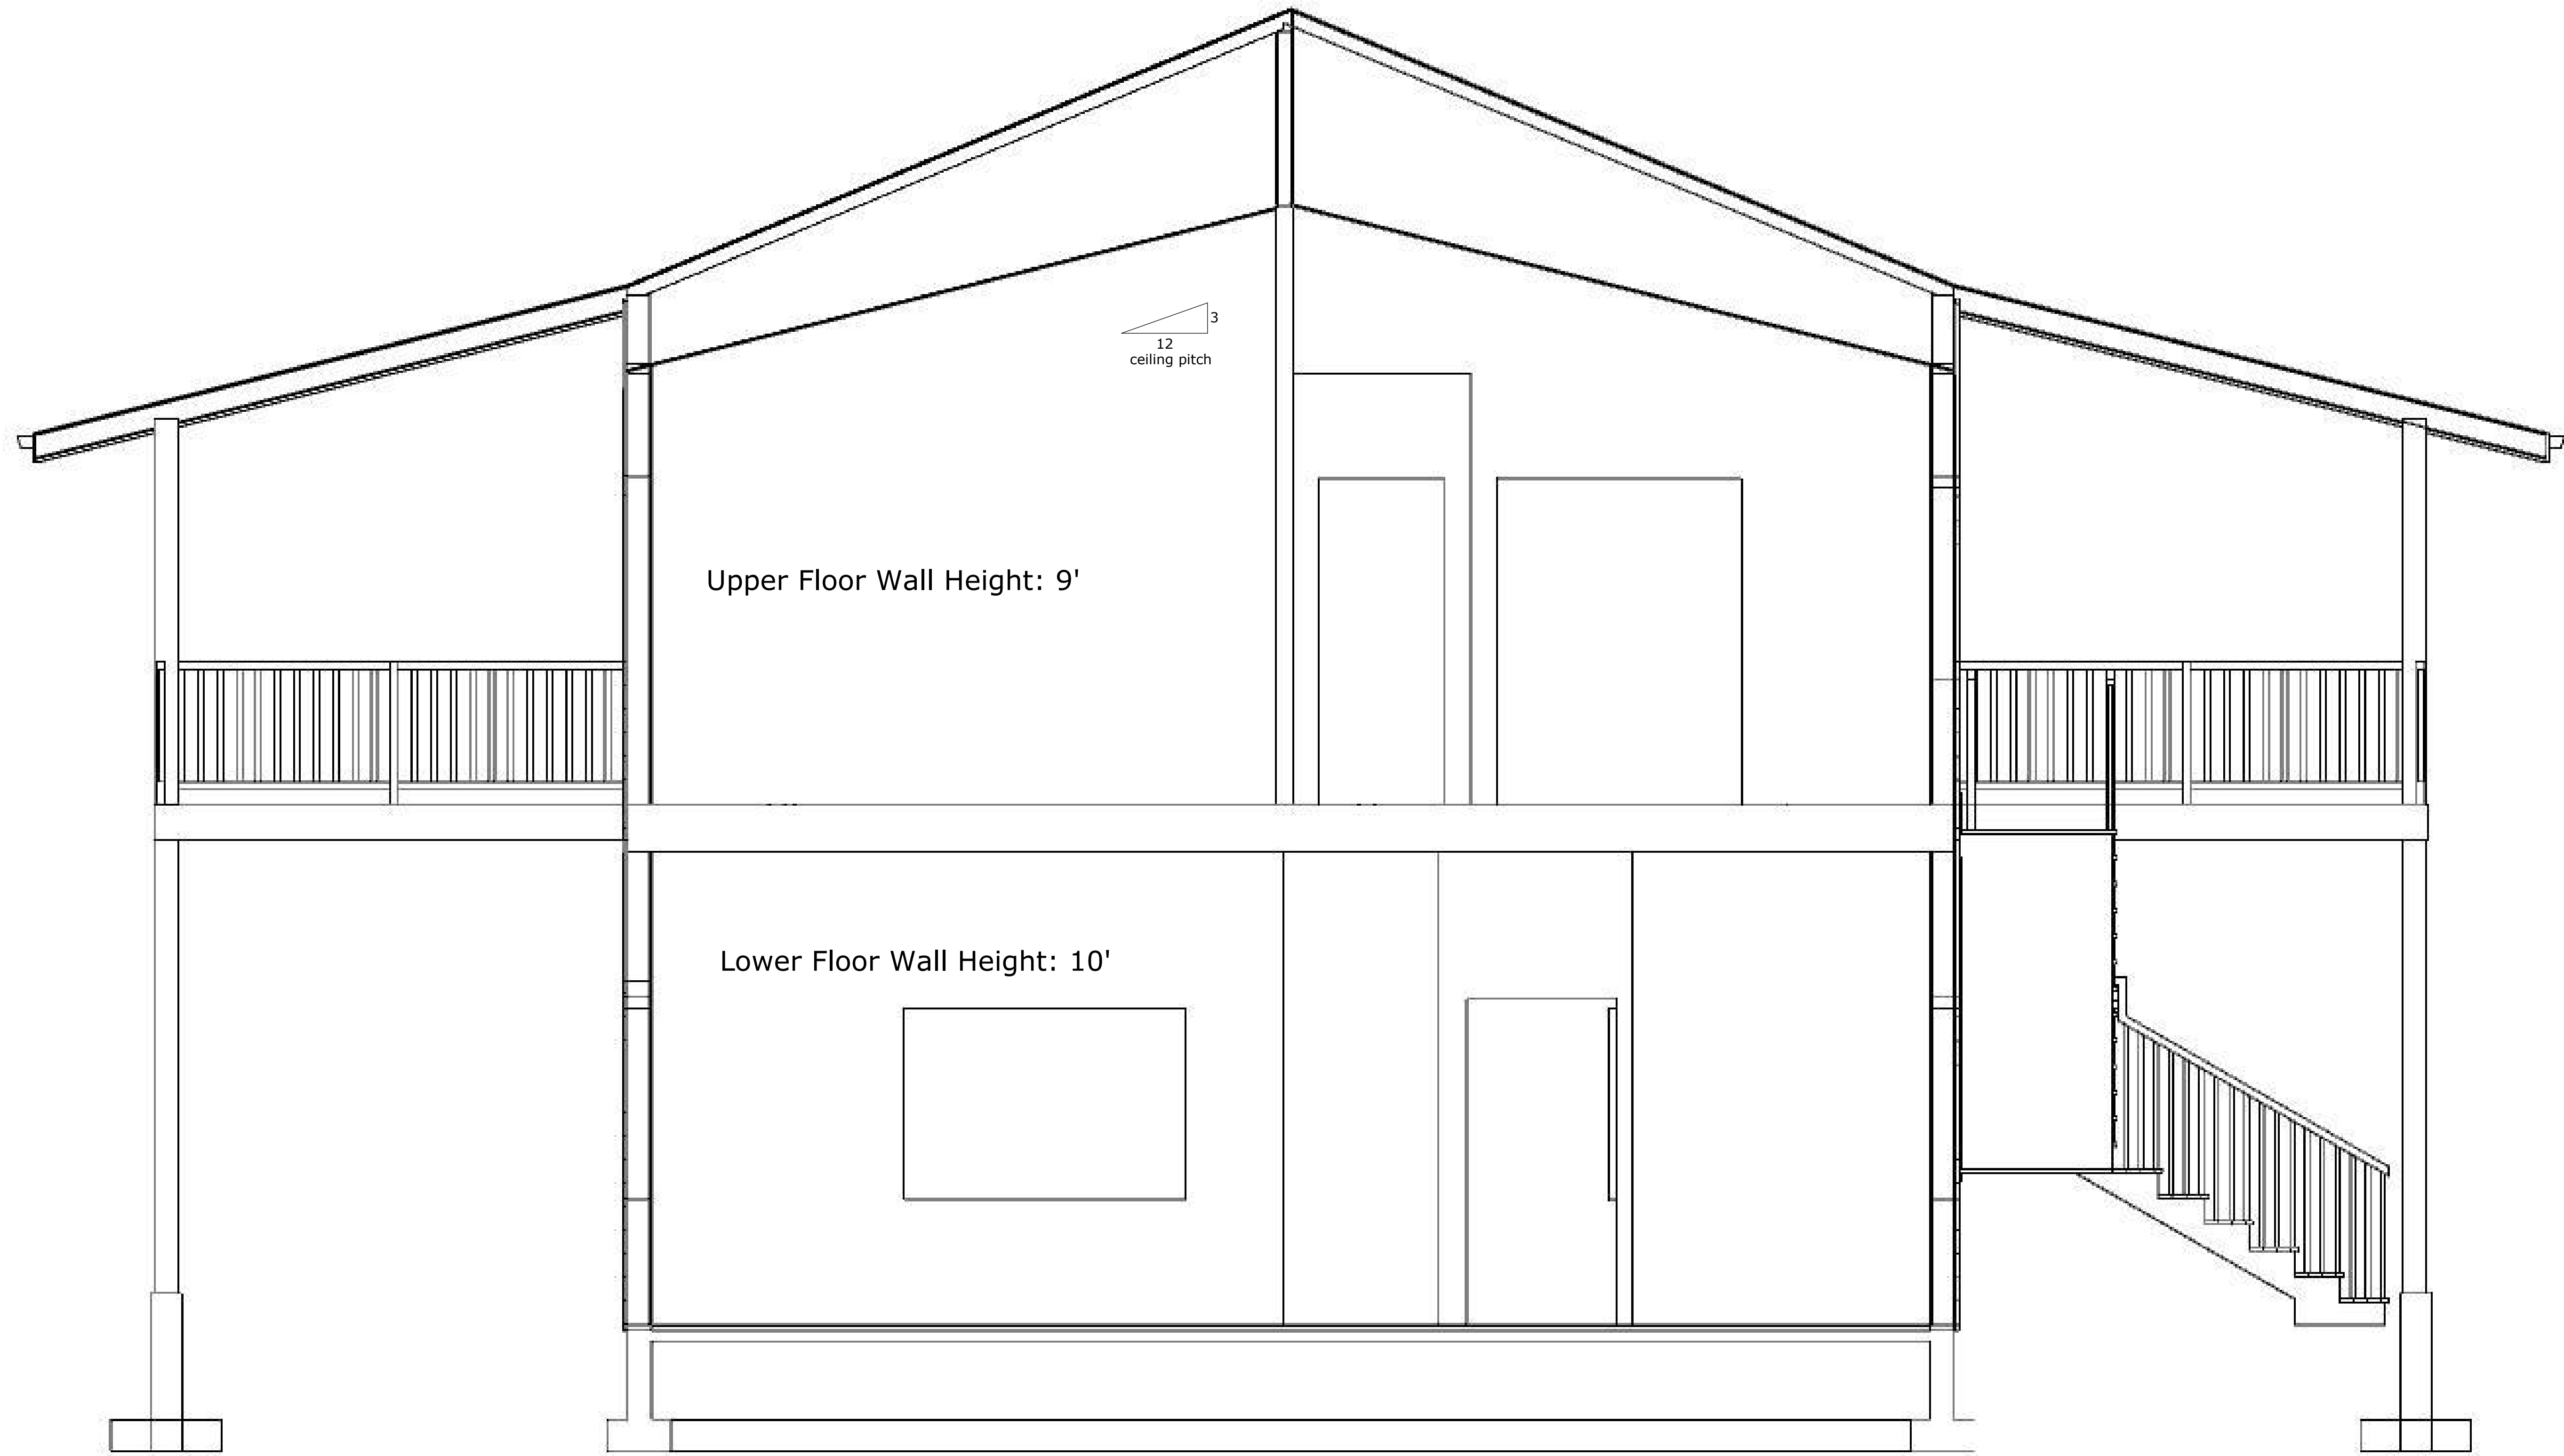

NO.	DESCRIPTION	BY	DATE

SHEET TITLE:
CROSS-SECTION

PROJECT DESCRIPTION:
J. Brownlee
7820 Fawn Rd
Halfmoon Bay, BC


DRAWINGS PROVIDED BY:
B. Kennett

DATE:
03/07/2015

SCALE:

SHEET:

A-10

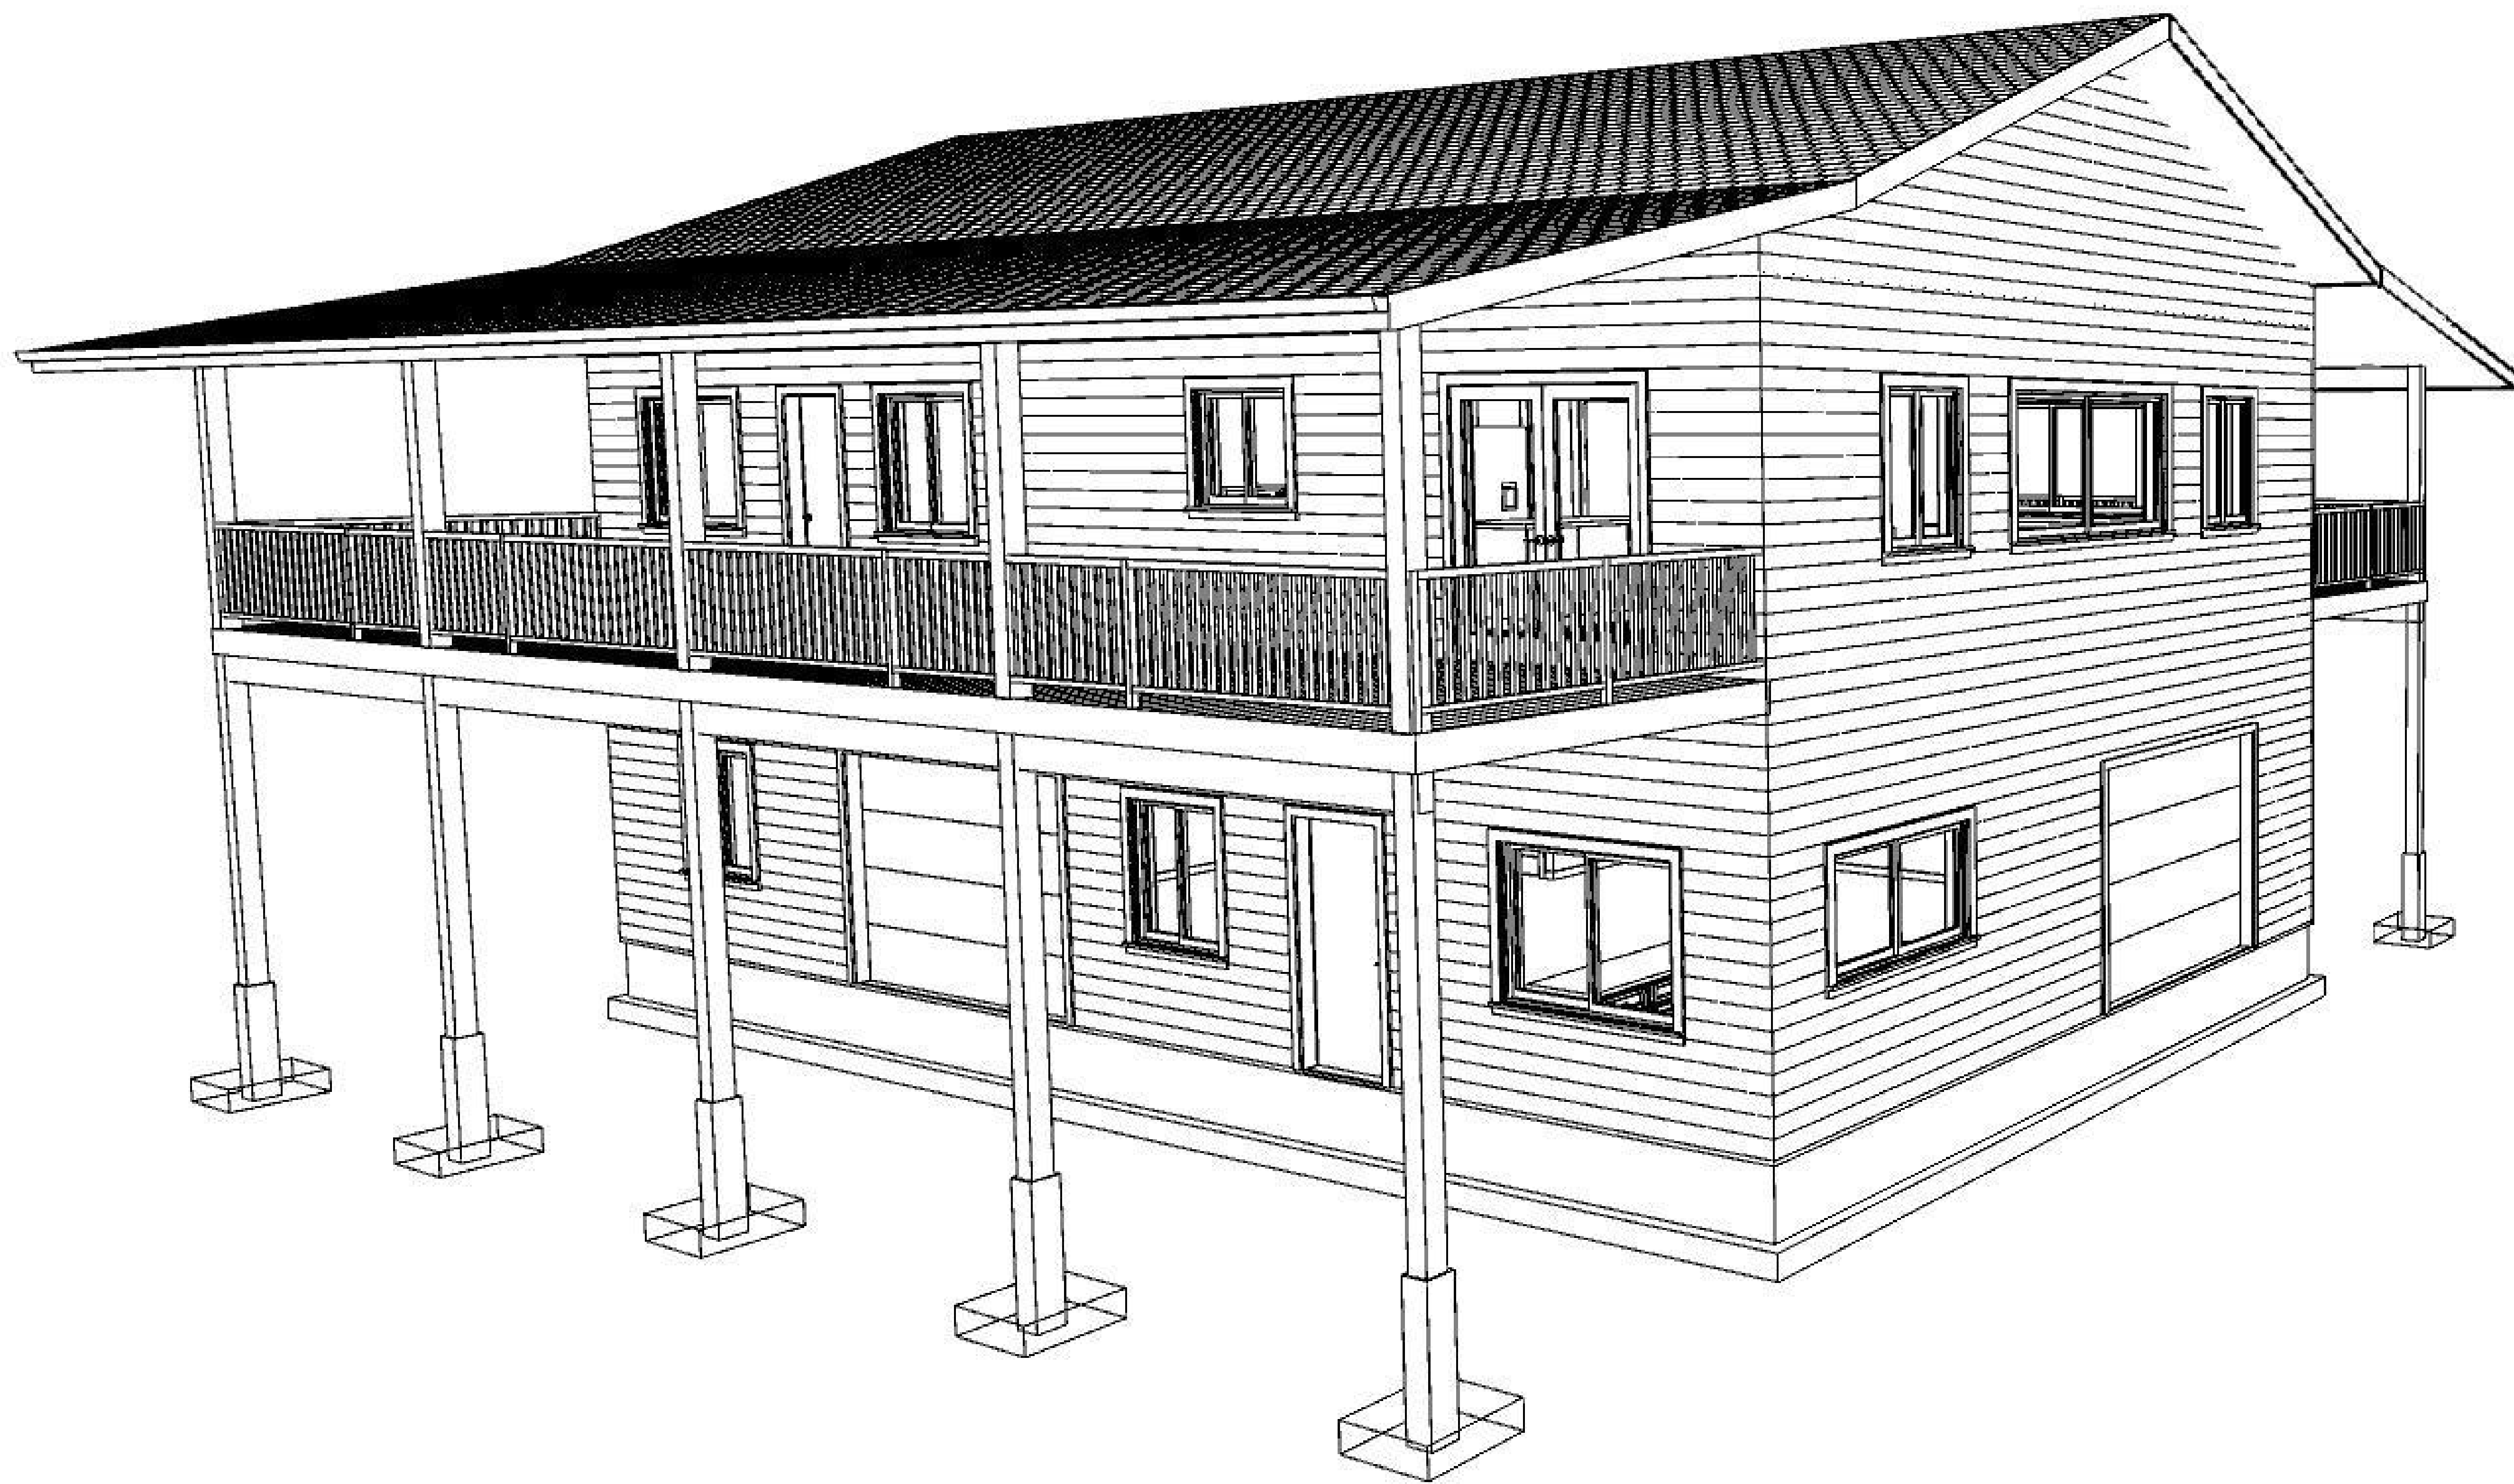

NO.	DESCRIPTION	BY	DATE

SHEET TITLE:
3D PERSPECTIVE

PROJECT DESCRIPTION:
J. Brownlee
7820 Fawn Rd
Halfmoon Bay, BC

DRAWINGS PROVIDED BY:
B. Kennett

DATE:
03/07/2015

SCALE:

SHEET:

A-11