


102 - 350 East 5th Avenue

N →

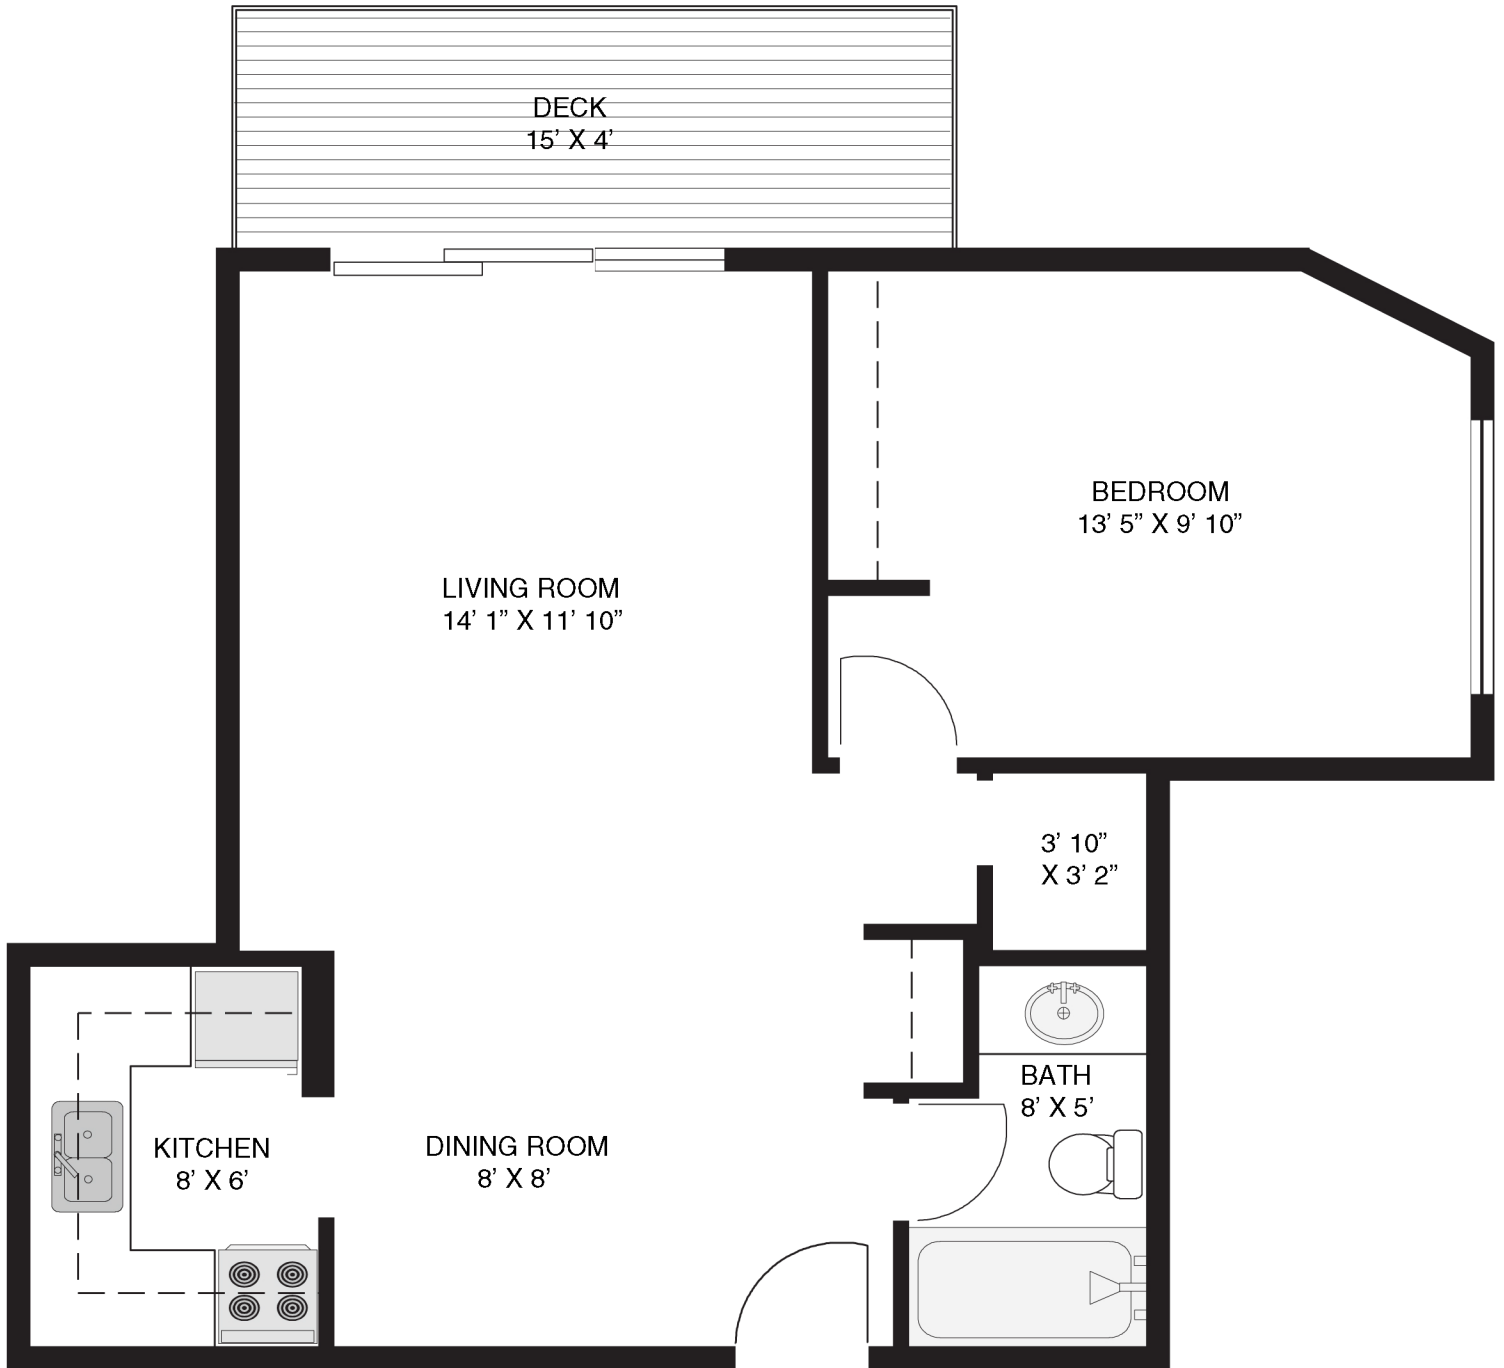

NelsAgerbo Real Estate

Nels Agerbo [c] 604.767.9534
nels@nelsagerbo.com

Sutton West Coast Realty
301-1508 West Broadway, Vancouver, BC V6J 1W8



TOTAL: 638 SQ.FT.
DECK: 60 SQ.FT.

Photos and floor plans by Barn Owl Photography. www.barnowlphoto.com © 2013
The floor plan illustration shown is an approximation of existing structures and features &
is provided for convenience and marketing purposes only with the permission of the seller.
This was not drawn by a professional architect and cannot be a substitute for architectural
drawings. All measurements are approximate and not guaranteed to be exact or to scale.
Buyer should confirm measurements using their own sources prior to purchase or writing
an offer to purchase. Not for use with appraisal/assessment.