

# SITE PLAN OF SELECTED TOPOGRAPHIC FEATURES


OF: STRATA PLAN EPS6202 SECTION 21 TOWNSHIP 5 RANGE 26 WEST OF THE 6TH MERIDIAN NEW WESTMINSTER DISTRICT

LEGEND:

- SPOT ELEVATION
- GUY WIRE
- UTILITY POLE
- WATER VALVE
- WELL
- CULVERT

SCALE 1 : 300

0 10 20 30 m  
THE INTENDED PLOT SIZE OF THIS PLAN IS 560mm IN WIDTH  
BY 864mm IN HEIGHT (D SIZE) WHEN PLOTTED AT A SCALE OF 1:300

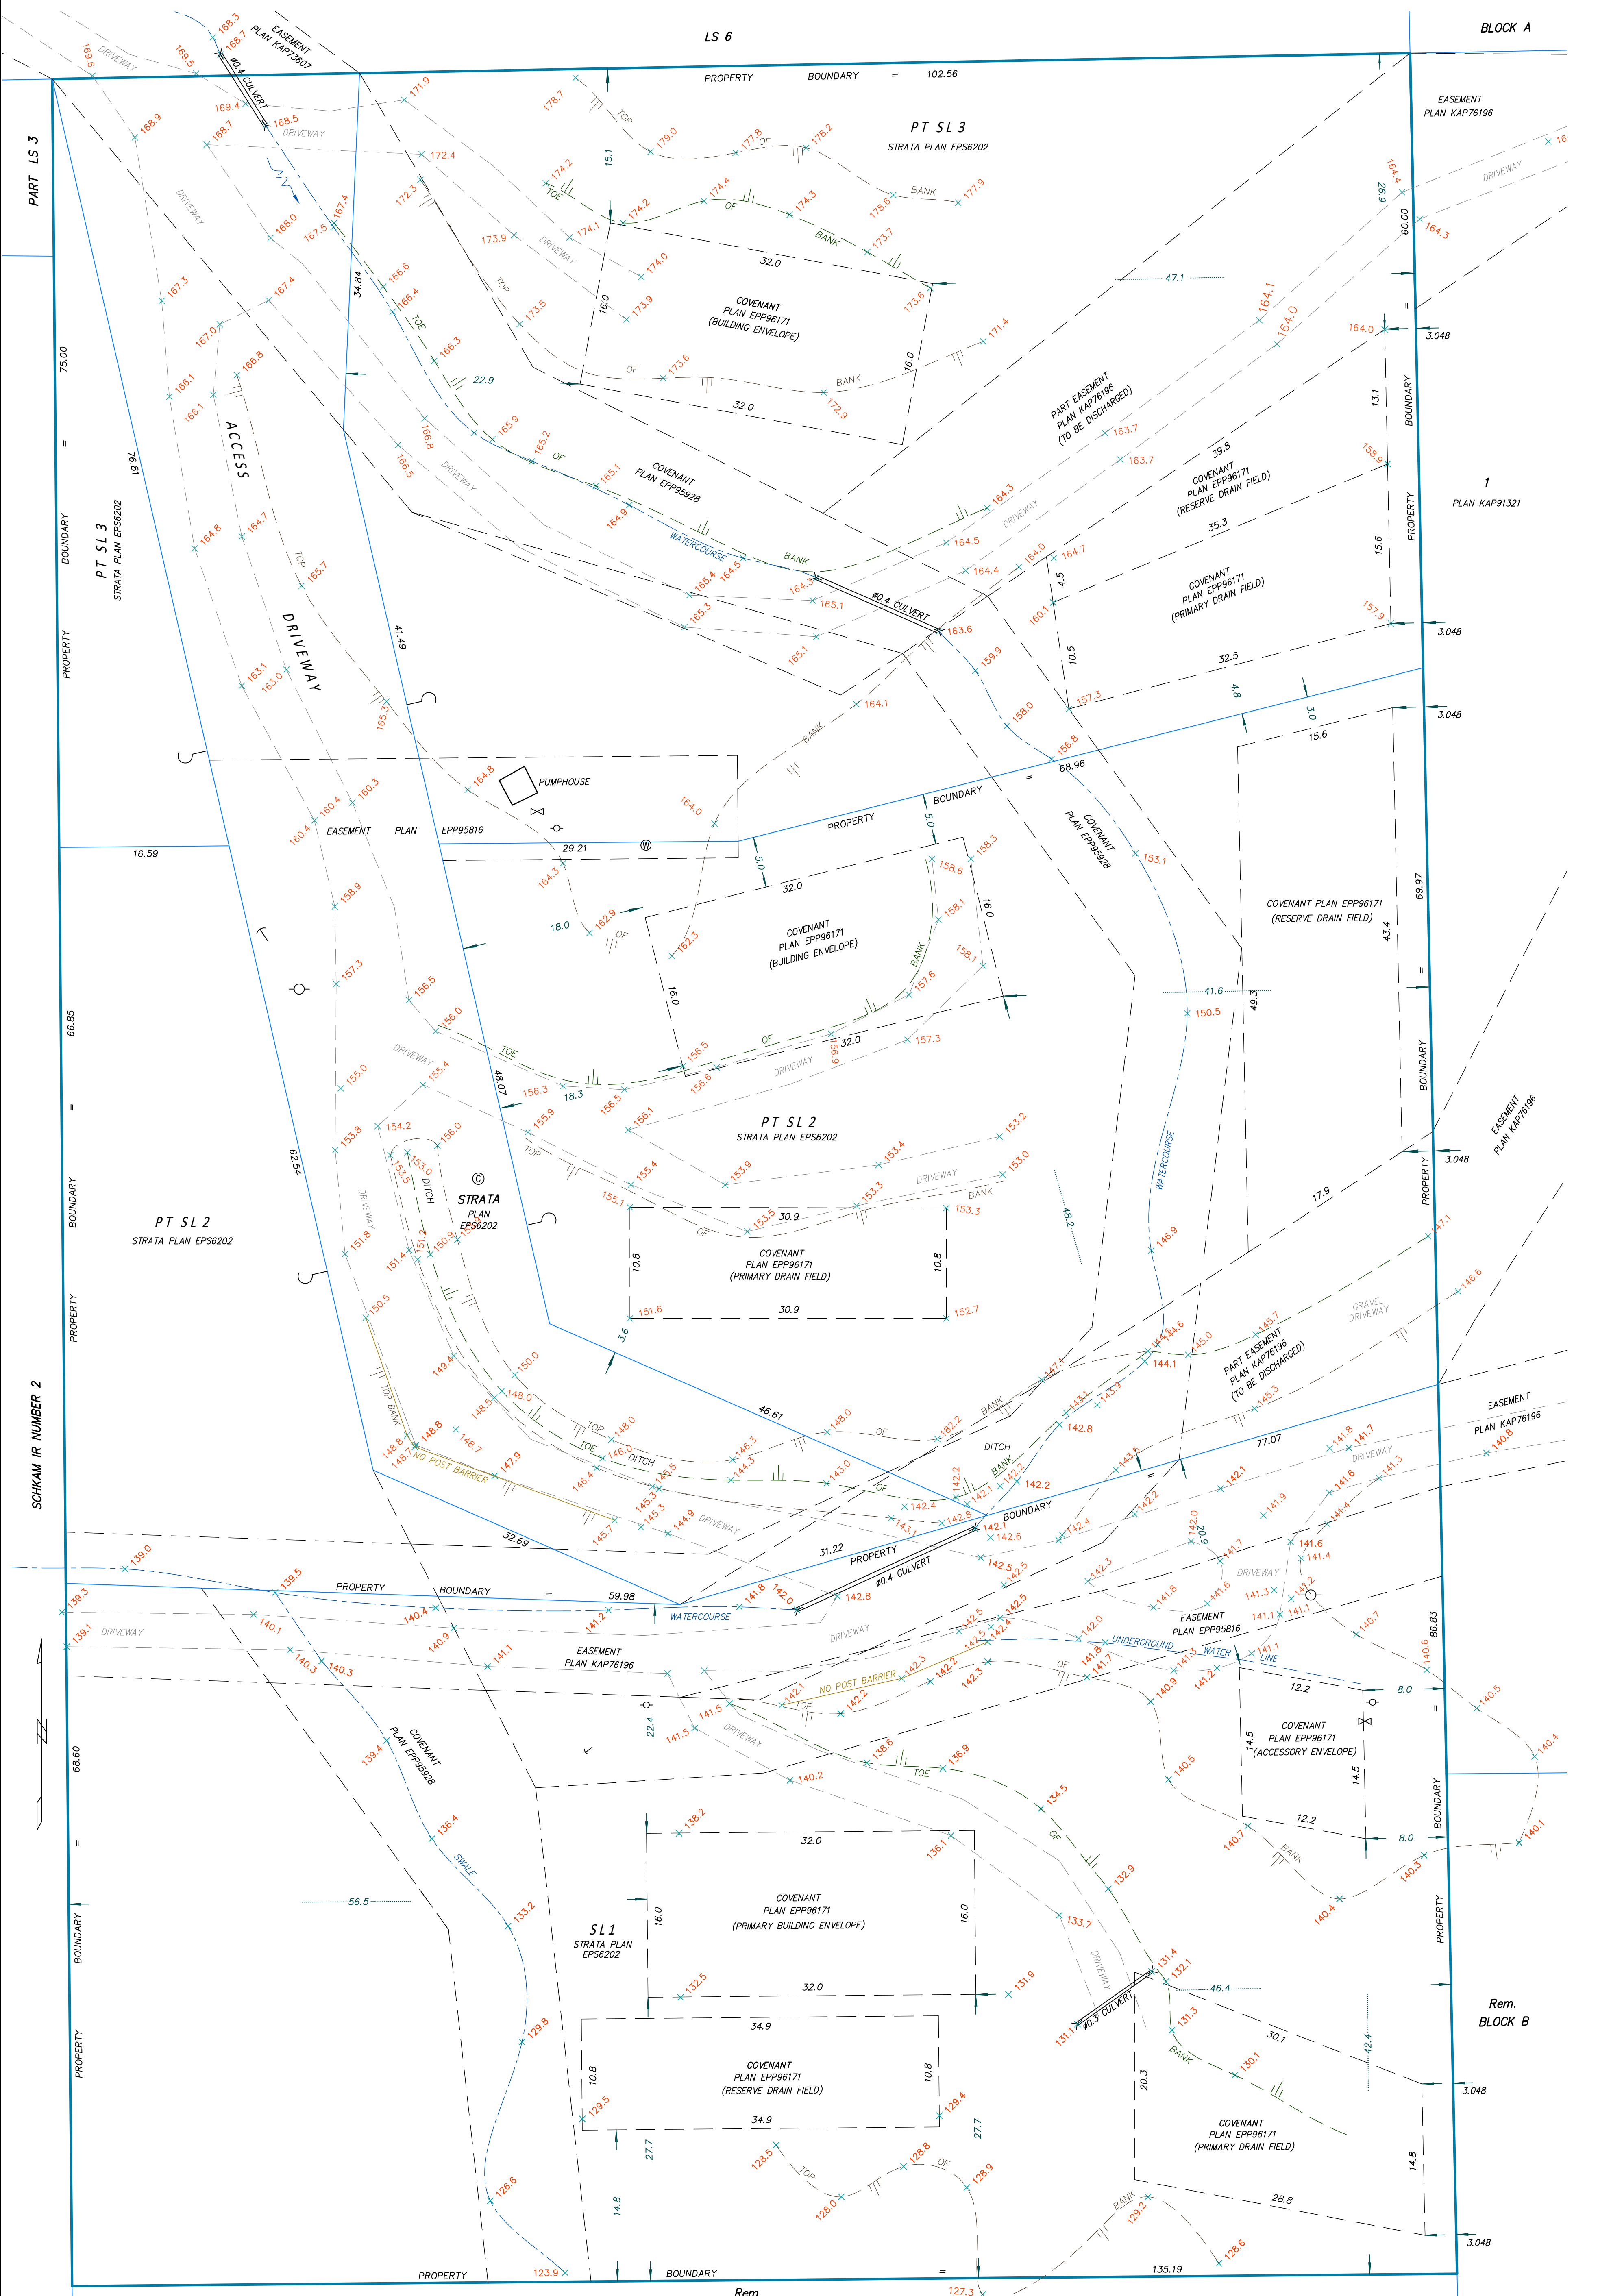

RANDY ARNOLD, BCLS  
THIS DOCUMENT IS NOT VALID UNLESS  
ORIGINALLY SIGNED AND SEALED.

DATED THIS 19TH DAY OF JULY, 2023

Rem.  
Fr LS 3

CONDOR LAND SURVEYING LTD.  
ADDRESS: 46014 FIFTH AVENUE  
CHILLWACK B.C. V2P 1M7  
TEL: (604) 858-6349  
E-mail: reception@condor-surveyors.ca FILE: 22170\_2

© COPYRIGHT, 2023 - CONDOR LAND SURVEYING LTD.