

1532 PARK AVENUE

ROBERTS CREEK

TOTAL

2,348 SQ FT


UPPER FLOOR

1,038 sq ft

170 sq ft covered deck

55 sq ft covered balcony

1. Family Room: 19'2" x 12'10"
2. Office Nook: 6'4" x 3'0"
3. Bedroom: 12'11" x 11'11"
4. Walk-In Closet: 6'7" x 3'10"
5. Bedroom: 12'11" x 11'11"
6. Walk-In Closet: 9'1" x 3'6"
7. Bathroom: 8'6" x 6'0"
8. Storage: 4'11" x 3'10"
9. Covered Balcony: 12'9" x 3'7"
10. Covered Deck: 30'8" x 4'7"

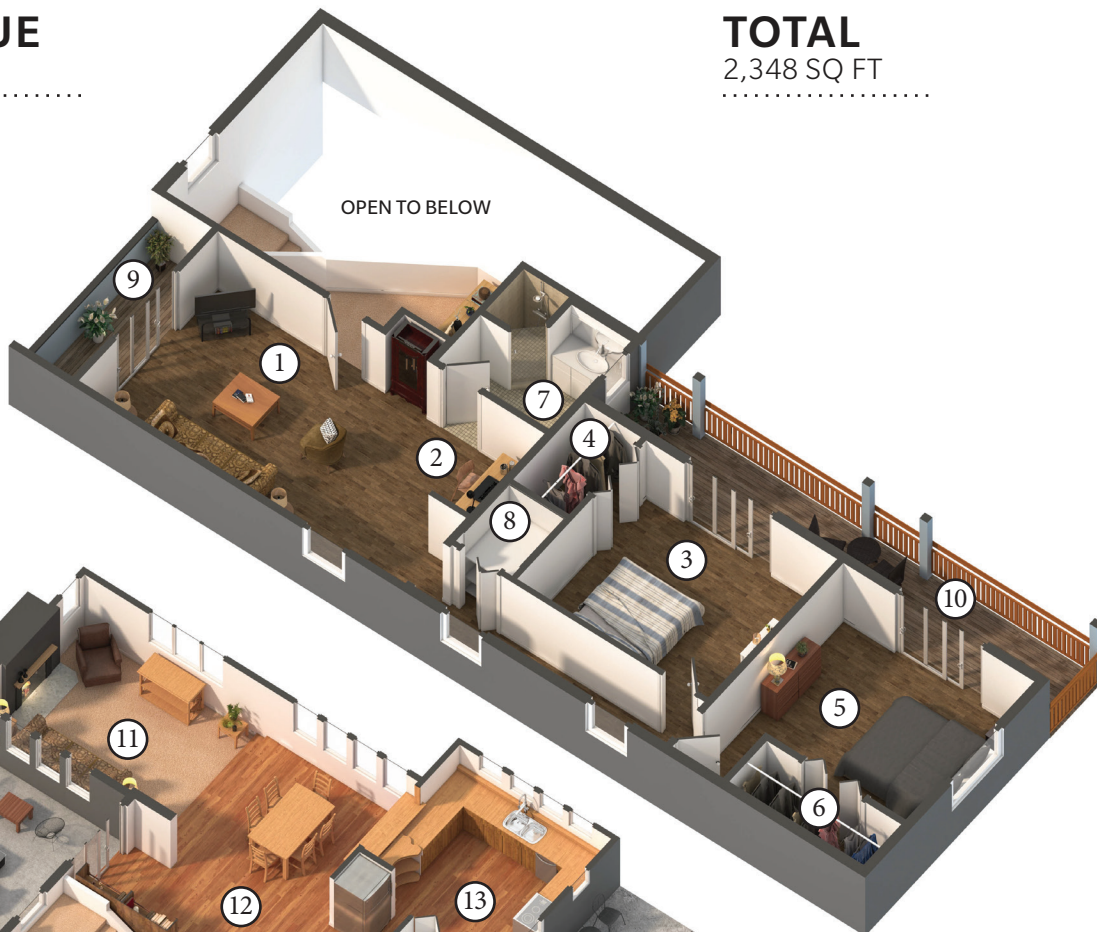


MAIN FLOOR

1,310 sq ft

515 sq ft garage

360 sq ft patio

11. Living Room: 15'6" x 12'0"
12. Dining Room: 19'9" x 11'1"
13. Kitchen: 16'0" x 12'0"
14. Master Bedroom: 23'8" x 12'8"
15. Bathroom: 8'6" x 6'0"
16. Foyer: 9'1" x 6'2"
17. Garage: 24'6" x 21'0"
18. Patio: 28'0" x 13'0"

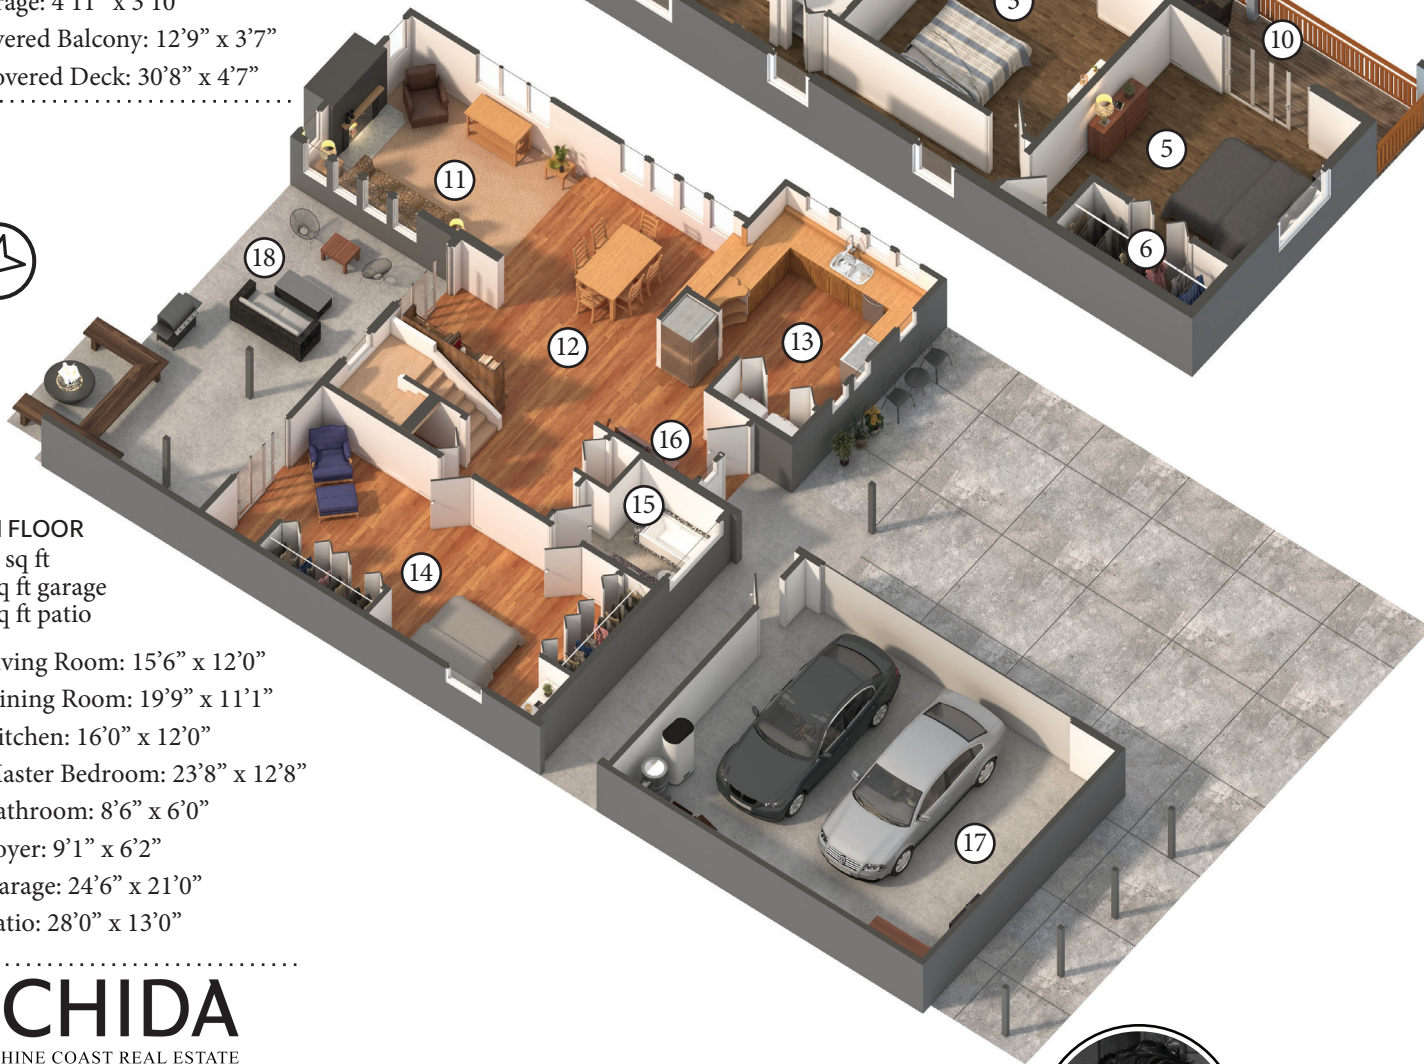

UCHIDA

SUNSHINE COAST REAL ESTATE

mysunshinecoastbc.com



TRACY UCHIDA

604.518.5152

tracy@mysunshinecoastbc.com

blu
REALTY

FLOOR PLAN BY: barnowlphoto.com

The floor plan illustration shown is an approximation of existing structures and features and is provided for convenience and marketing purposes only with the permission of the seller. This was not drawn by a professional architect and cannot be a substitute for architectural drawings. All measurements are approximate and not guaranteed to be exact or to scale. Buyer should confirm measurements using their own sources prior to purchasing or writing an offer to purchase. Not for use with appraisal/assessment.