

CONTRACTOR TO VERIFY ALL LINES, LEVELS, SURVEYS, DIMENSIONS, LOCATION OF BUILDING ON SITE AND LOCATION OF ALL SERVICES PRIOR TO CONSTRUCTION. ALL WORK TO BE DONE IN ACCORDANCE WITH THE B.C. BUILDING CODE, CURRENT EDITION AND ALL LOCAL BUILDING BYLAWS.

COPYRIGHT RESERVED. THESE PLANS ARE THE PROPERTY OF THUJA ARCHITECTURE STUDIO. TO BE USED SOLELY FOR THE PROJECT SHOWN. UNAUTHORIZED REPRODUCTION OR USE IN ANY MANNER IS NOT PERMISSIBLE.



**THUJA**  
architecture + design

Tanis Schulte Architect AIBC LEED AP  
PO Box 1857 Squamish BC V8B 0B3  
T: 250.650.7901 E: info@thujaarchitecture.ca

NO.	DATE
ISSUED FOR REVIEW	JUN. 20, 2017
ISSUED FOR REVIEW	JUN. 22, 2017
ISSUED FOR REVIEW	JULY 07, 2017
ISSUED FOR REVIEW	JULY 10, 2017
ISSUED FOR REVIEW	JULY 11, 2017
ISSUED FOR REVIEW	JULY 12, 2017
ISSUED FOR REVIEW	JULY 20, 2017
ISSUED FOR REVIEW	AUG. 04, 2017
ISSUED FOR PRE-APP	AUG. 10, 2017
ISSUED FOR REVIEW	AUG. 31, 2017
ISSUED FOR D.P.	SEPT. 26, 2017
REISSUED FOR D.P.	NOV. 01, 2017
ISSUED FOR REVIEW	JAN. 17, 2018
REDESIGN FOR ADP	JAN. 19, 2018
ISSUED FOR REVIEW	FEB. 07, 2018
ISSUED FOR REVIEW	FEB. 09, 2018
ISSUED FOR REVIEW	FEB. 20, 2018
REISSUED FOR DP	MAR. 06, 2018
ISSUED FOR BP	JUNE 28 2018
ISSUED FOR REVIEW	JULY 31 2018
ISSUED FOR COORD.	SEPT 25 2018
REISSUED FOR BP	OCT. 25 2018
ISSUED FOR PRICING	NOV. 14 2018
ISSUED FOR CONST.	JAN 14 2019
ISSUED SI 1	JAN 23 2019
ISSUED FOR CONST.	MAY 23 2019


**NORTHARDS MIXED USE**

DRAWING  
**LEVEL 1 & 2**  
**PARKADE PLANS**

SCALE AS NOTED	PROJECT NO. 1706
DATE	DRAWN BY TS/CM


SHEET

**A2.1**

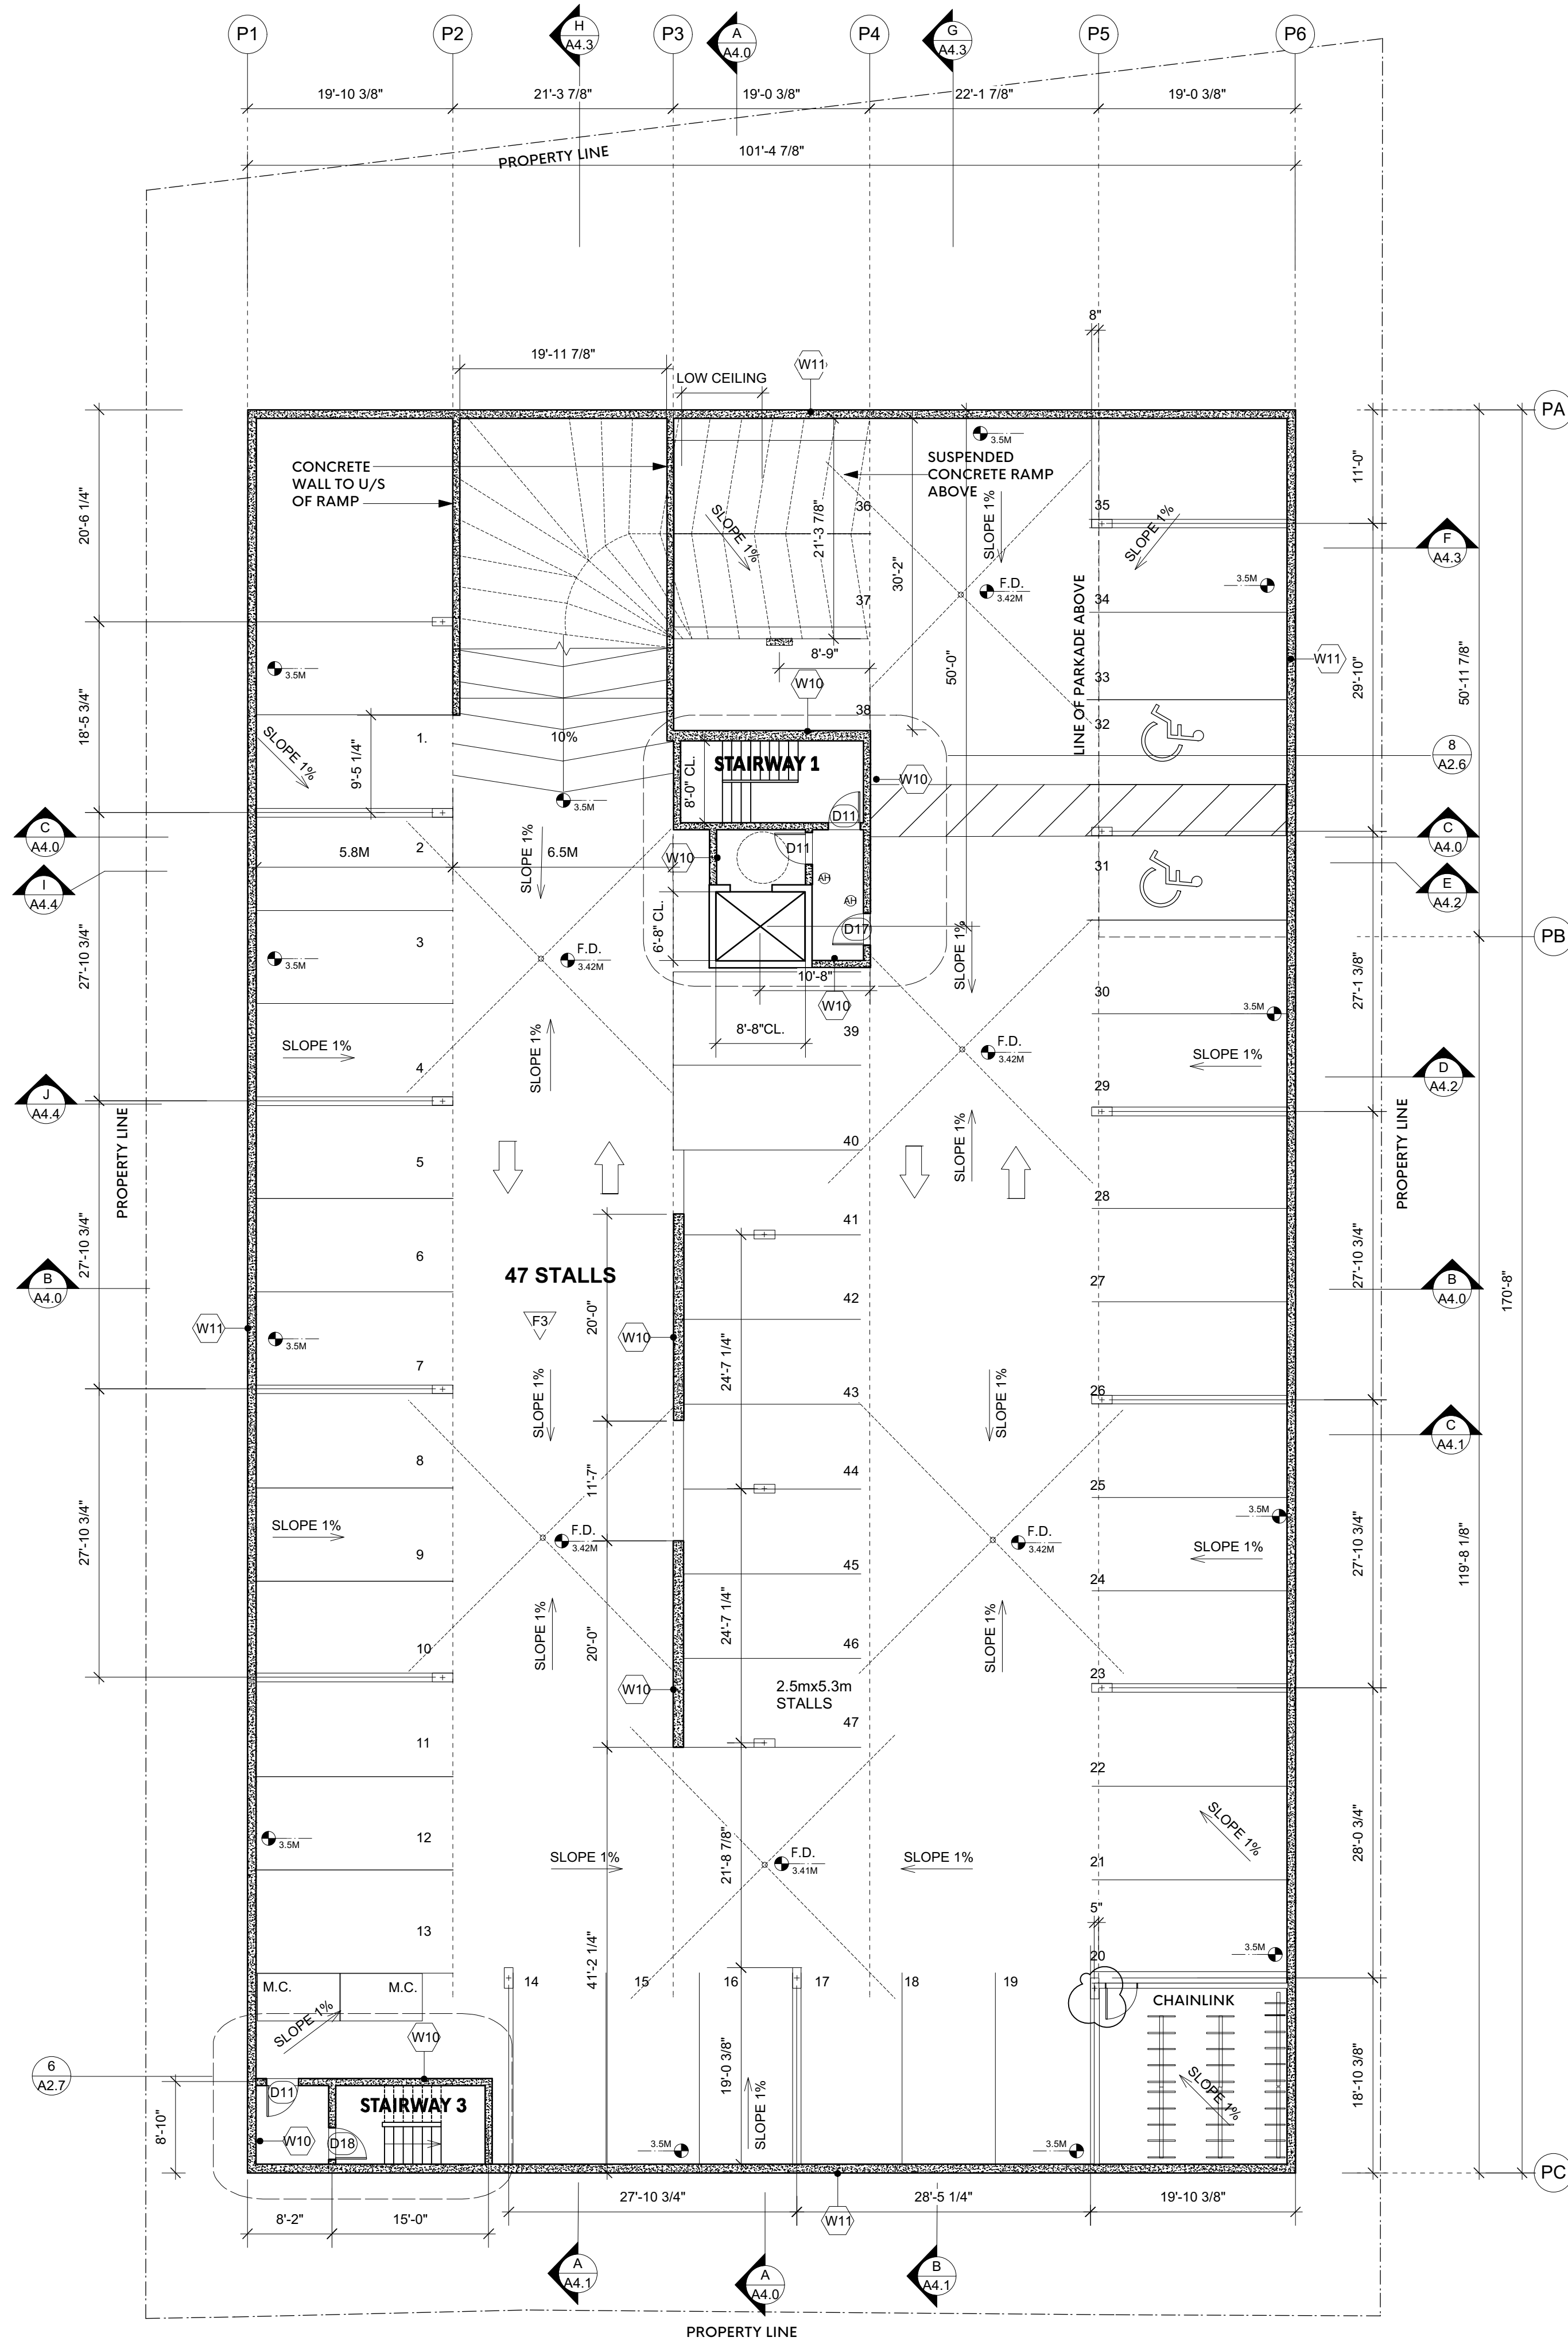

**FLOOR PLAN - PARKADE LEVEL 2**

SCALE: 3/32" = 1'-0" Ⓢ AUTOMATIC HOLD OPEN DEVICE

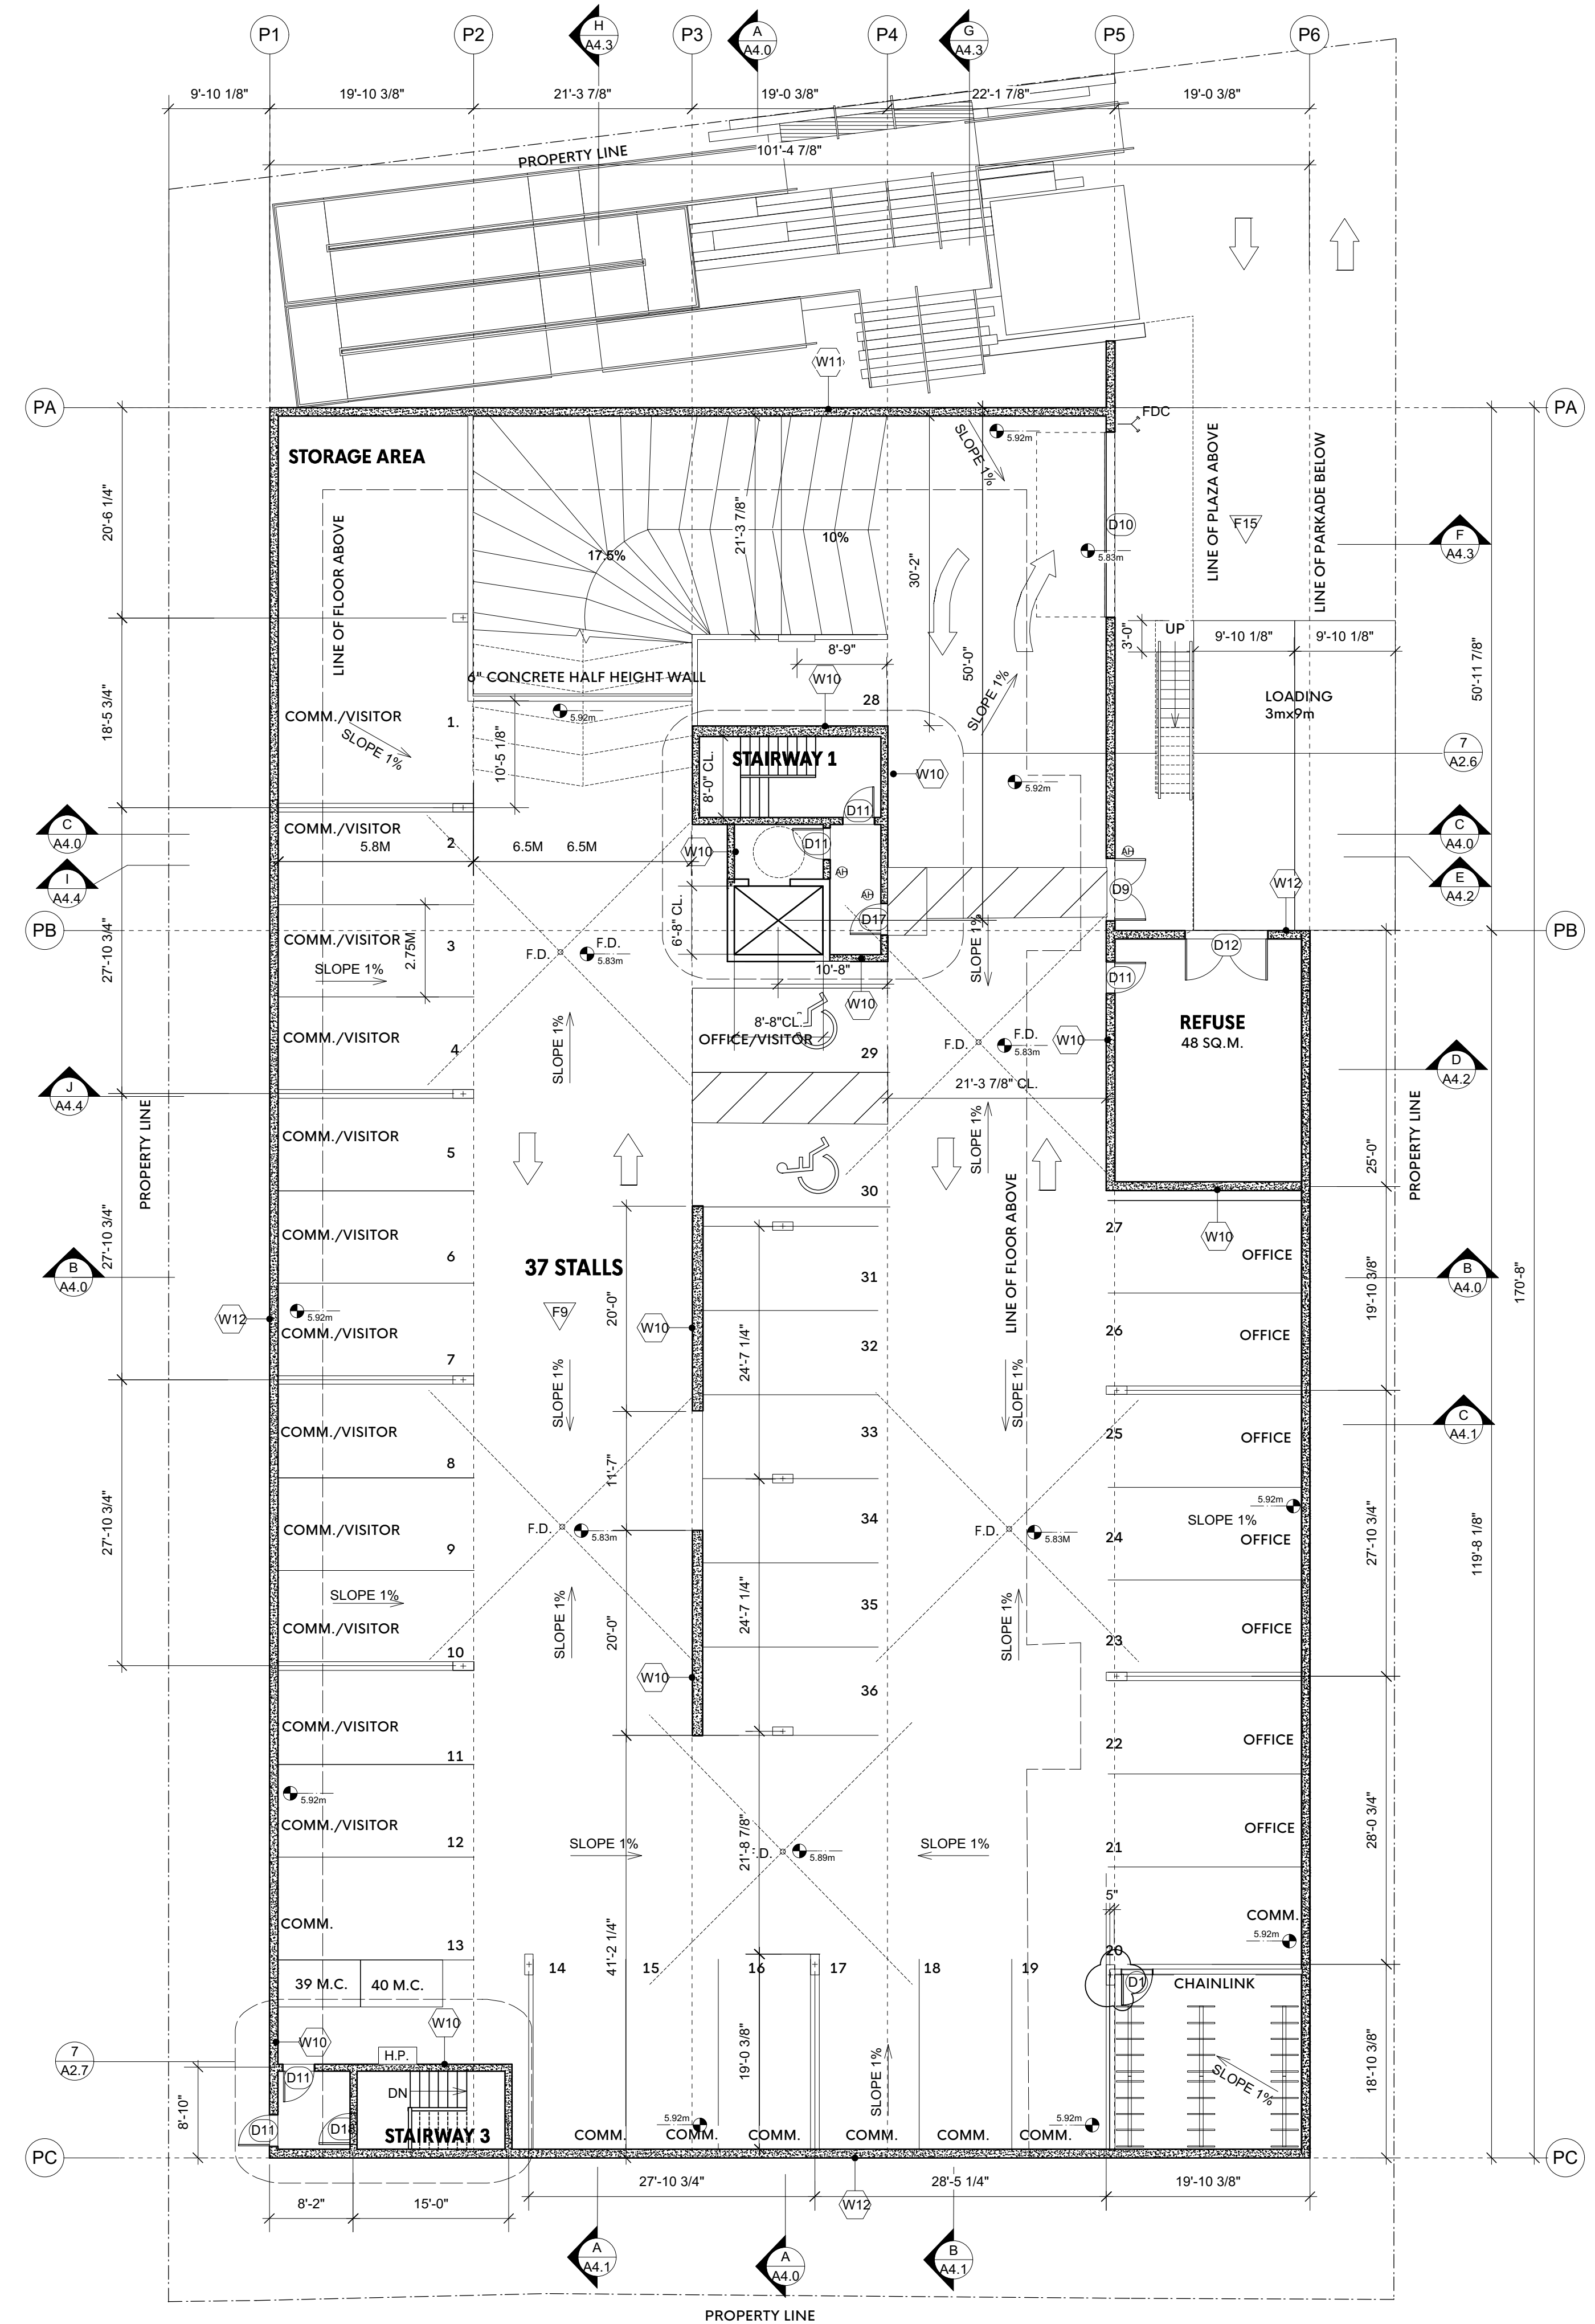

**FLOOR PLAN - PARKADE LEVEL 1**

SCALE: 3/32" = 1'-0" Ⓢ AUTOMATIC HOLD OPEN DEVICE