

STRATA PLAN ON LOT M,
D.L. 7299, PLAN 19060,
G.P. I, N.W.D.

STRATA PLAN VR 1272

SCALE: 1: 250 (metric)




RESORT MUNICIPALITY OF WHISTLER
THE ADDRESS FOR SERVICE OF DOCUMENTS
ON THE STRATA CORPORATION IS:
THE OWNERS STRATA PLAN VR 1272
1300-1090 WEST GEORGIA
VANCOUVER, B.C.

CIVIC ADDRESS:
8022 TIMBER LANE
WHISTLER, B.C.

STRATA PLAN VR 1272
DEPOSITED AND REGISTERED IN
THE LAND TITLE OFFICE AT
VANCOUVER, B.C. THIS 20TH DAY
OF MAY 1983.

David G. Giv
REGISTRAR

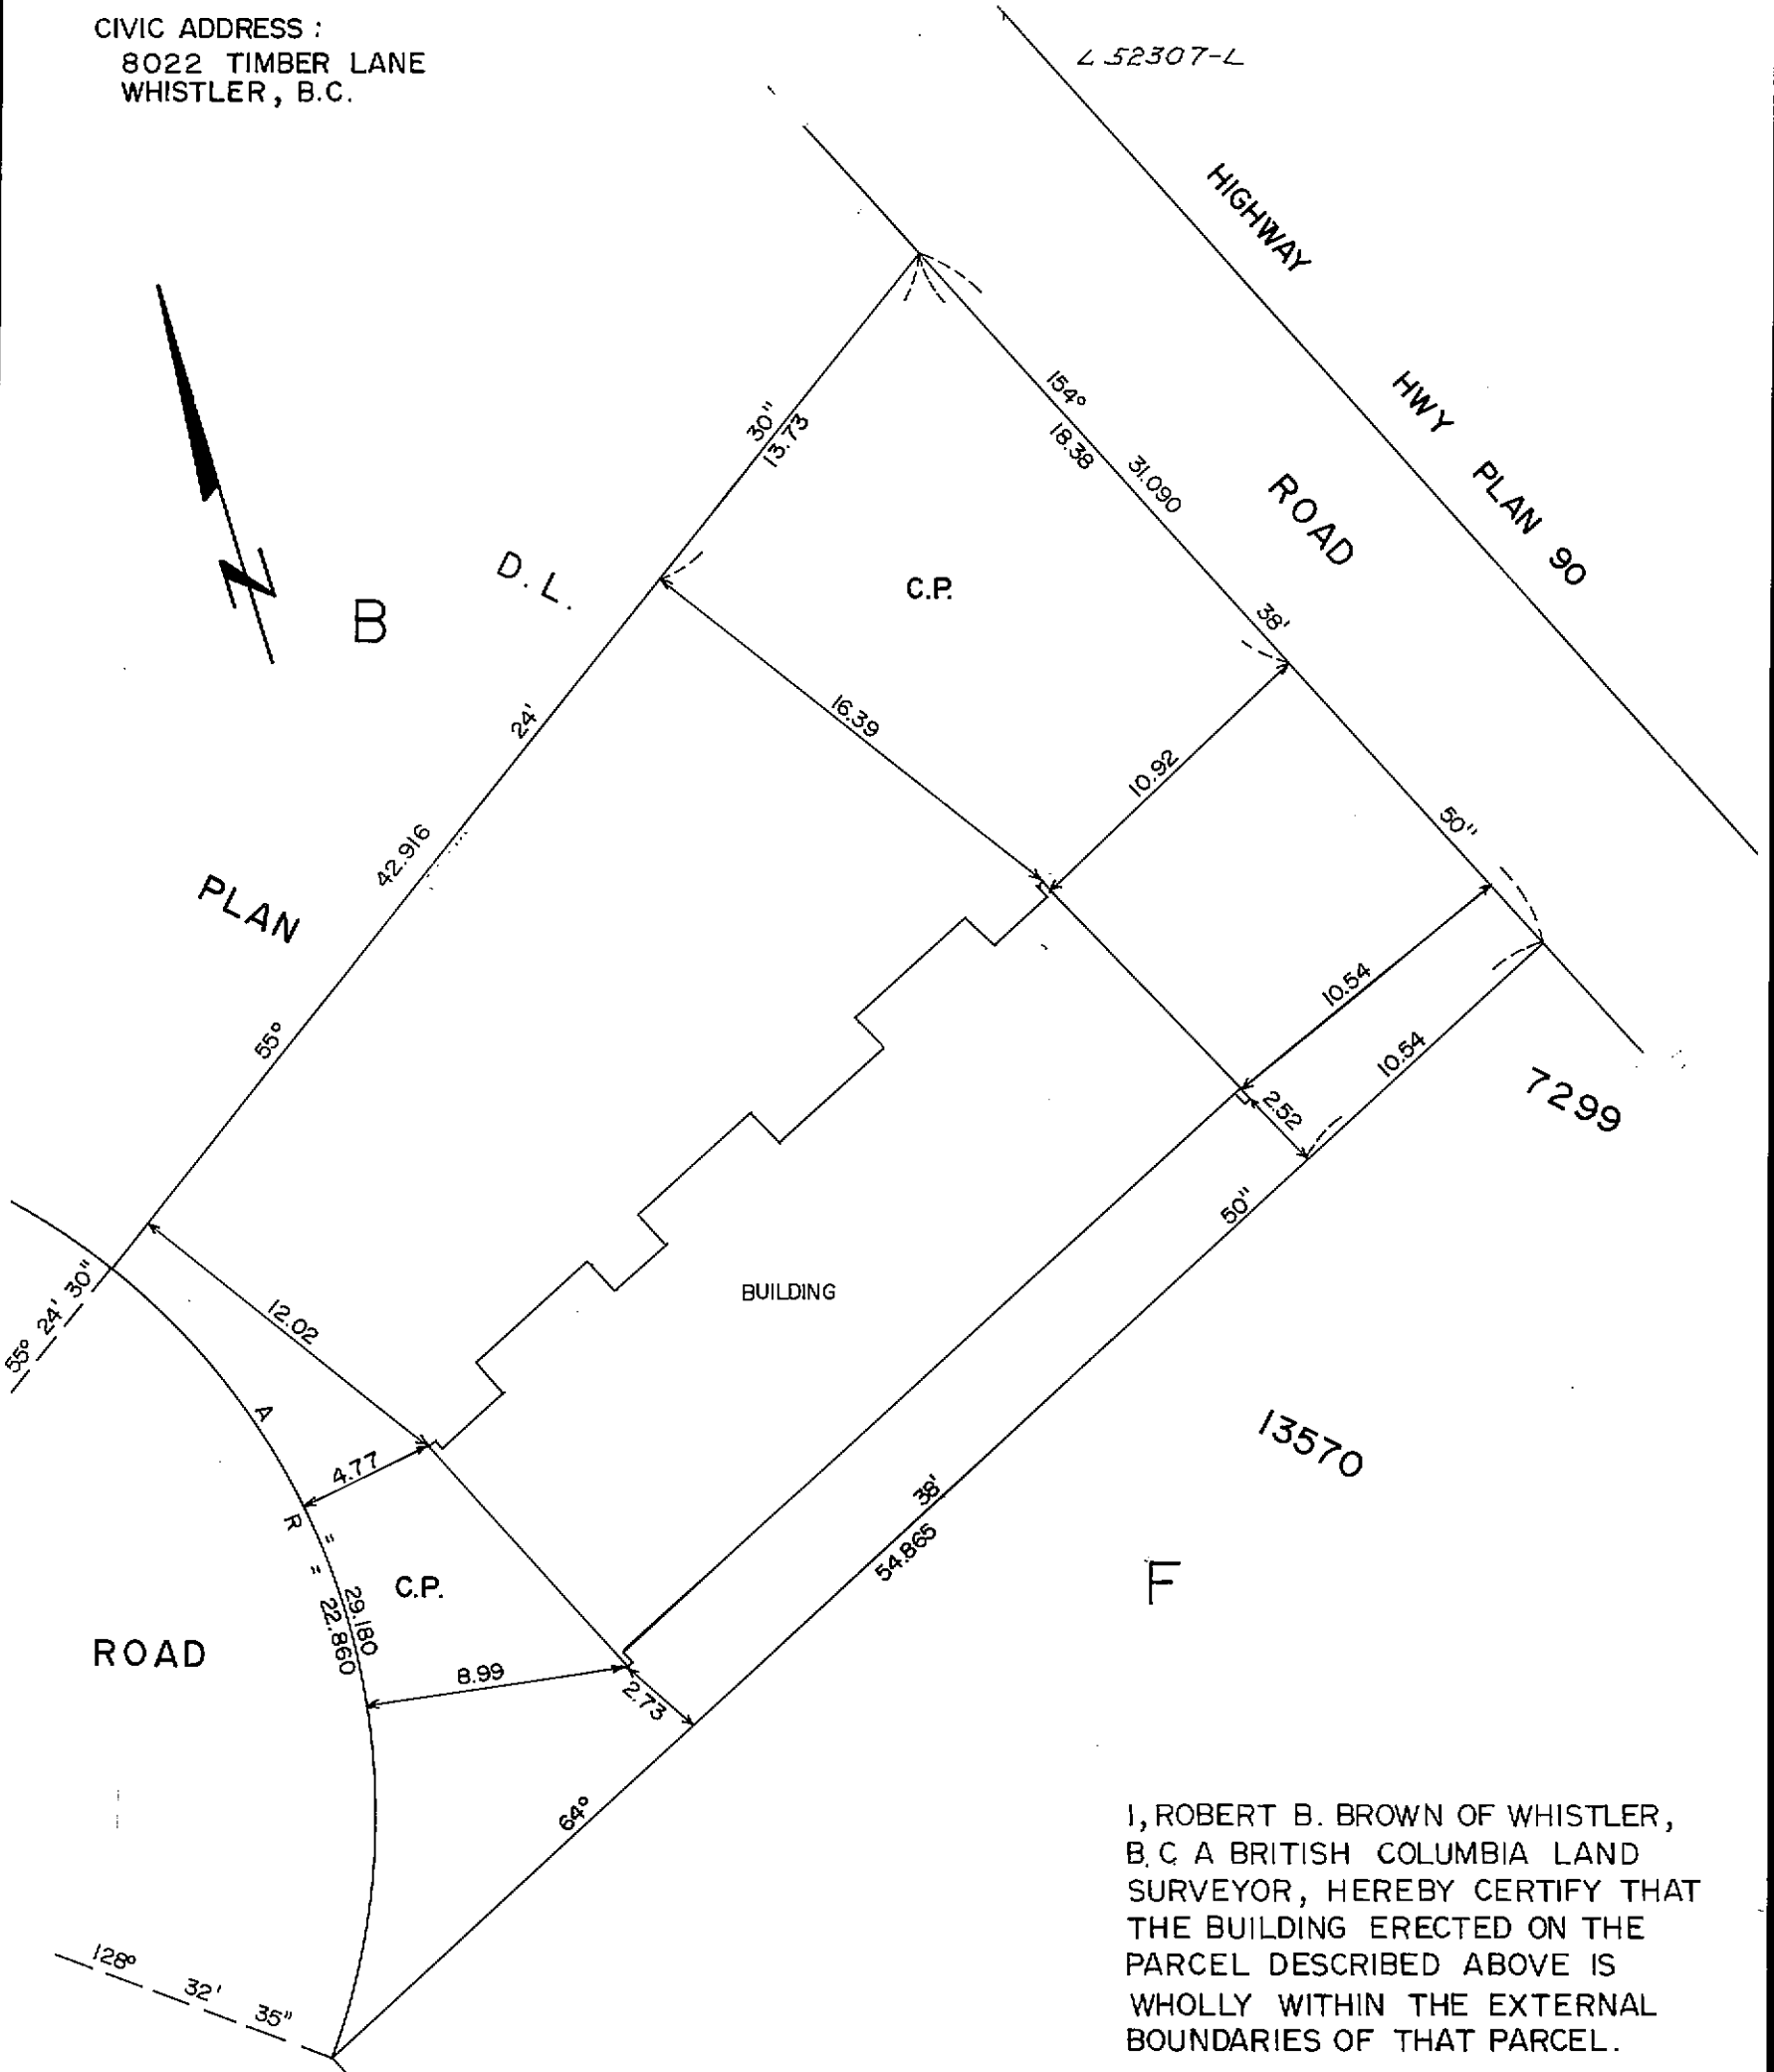

NOTE:

C.P. denotes COMMON PROPERTY

I, ROBERT B. BROWN OF WHISTLER,
B.C. A BRITISH COLUMBIA LAND
SURVEYOR, HEREBY CERTIFY THAT
THE BUILDING ERECTED ON THE
PARCEL DESCRIBED ABOVE IS
WHOLLY WITHIN THE EXTERNAL
BOUNDARIES OF THAT PARCEL.

DATED AT WHISTLER, B.C. THIS
18 DAY OF NOVEMBER 1981.

Robert B. Brown B.C.L.S.

18 NOVEMBER 1981.

Robert B. Brown & Associates
Surveyors and Engineers
Box 13, Whistler B.C.
VON IBO 932-5426

CONDOMINIUM ACT

STRATA PLAN VR 1272

LOT NO.	SHEET NO.	FORM 1 SECTION 3(i)(f)	FORM 2 SECTION 3(i)(g)	FORM 3 SECTION 3(i)(h)
		SCHEDULE OF UNIT ENTITLEMENT	SCHEDULE OF INTEREST UPON DESTRUCTION	SCHEDULE OF VOTING RIGHTS
		UNIT ENTITLEMENT	INTEREST UPON DESTRUCTION	NUMBER OF VOTES
1		2835	2835	
2		1778	1778	
3		1778	1778	
4		1778	1778	
5		1831	1831	
AGGREGATE		10,000	10,000	

ACCEPTED AS TO
FORMS 1, 2 & 3
this 17th day of May, 1983.

Jane Perch
SUPERINTENDANT OF INSURANCE

STATUTORY DECLARATION

I, THE UNDERSIGNED, DO SOLEMNLY DECLARE THAT:-
 (1) I, THE UNDERSIGNED, AM THE DULY AUTHORIZED AGENT OF THE OWNER-DEVELOPER
 (2) THE STRATA PLAN IS ENTIRELY FOR RESIDENTIAL USE
 I MAKE THIS SOLEMN DECLARATION CONSCIENTIOUSLY BELIEVING IT TO BE TRUE,
 AND KNOWING THAT IT IS OF THE SAME FORCE AND EFFECT AS IF MADE UNDER OATH.

DECLARED BEFORE ME AT - Vancouver
 IN THE PROVINCE OF BRITISH COLUMBIA
 THIS 19 DAY OF November 1981.

+ Duan Coleman

[Signature]
 A COMMISSIONER FOR TAKING AFFIDAVITS WITHIN THE
 PROVINCE OF BRITISH COLUMBIA.

OWNER

BLACKCOMBE HOSTELRIES LTD.

Duan Coleman
 AUTHORIZED SIGNATORY

APPROVED UNDER THE CONDOMINIUM ACT

This 20 Day of OCTOBER 1982.

[Signature]
 APPROVING OFFICER

RESORT MUNICIPALITY OF WHISTLER



ELEVATIONS OF BUILDING

SCALE : 1 : 100(metric)



STRATA PLAN VR

1272

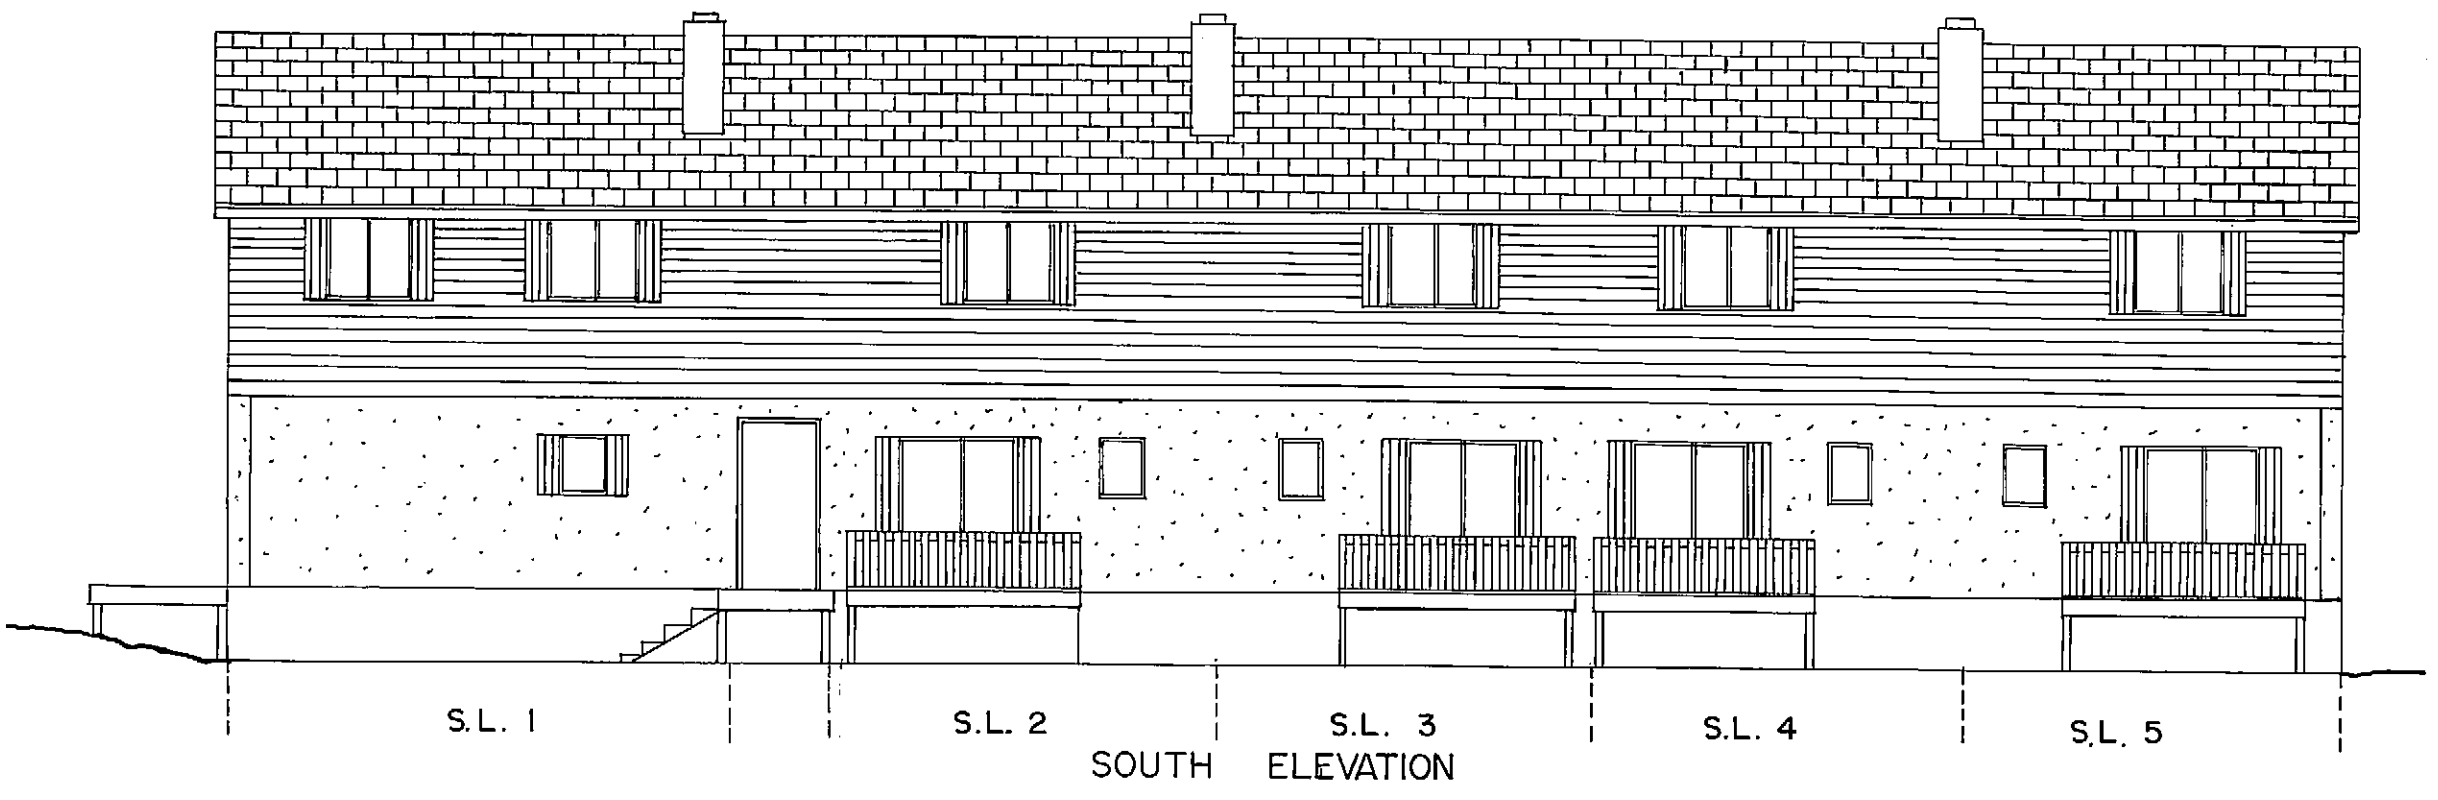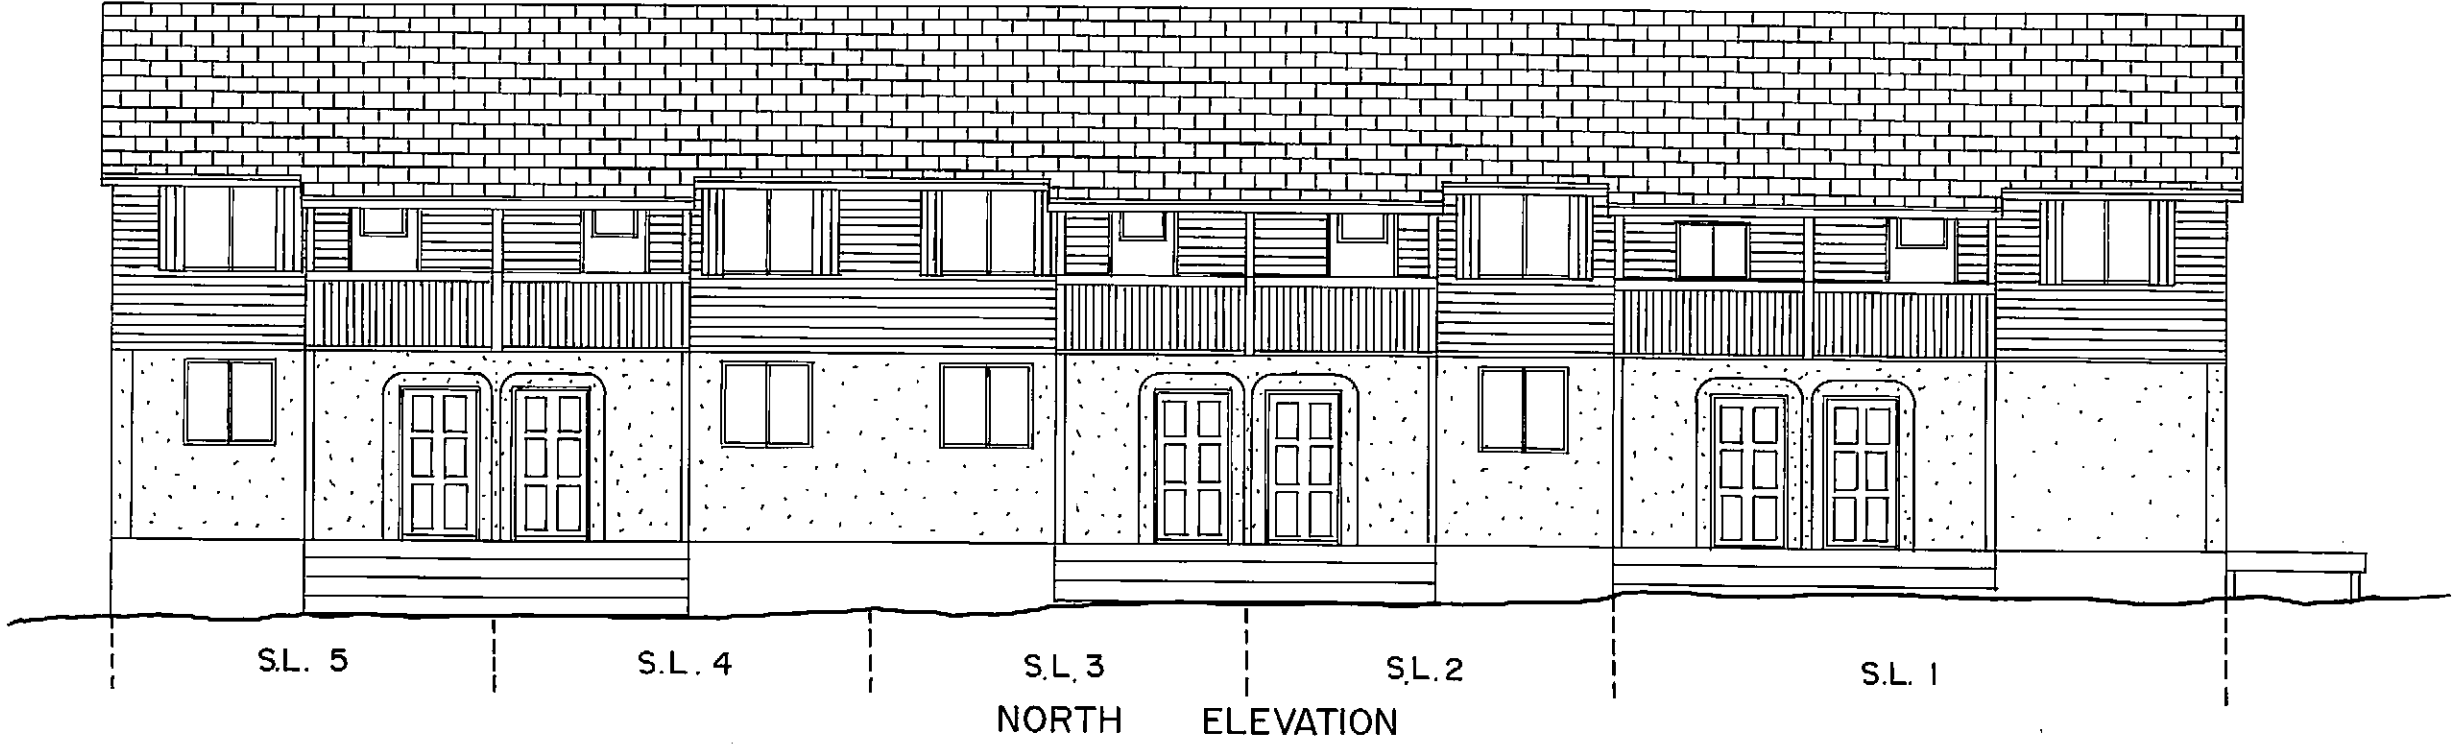


NOTE:
S.L. denotes STRATA LOTS.


BCL
BCLS
18 November 198

ELEVATIONS OF BUILDING


SCALE : 1 : 100(metric)

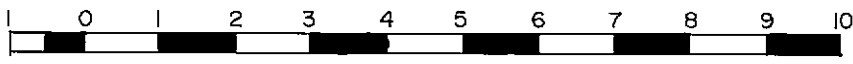

STRATA PLAN VR 1272

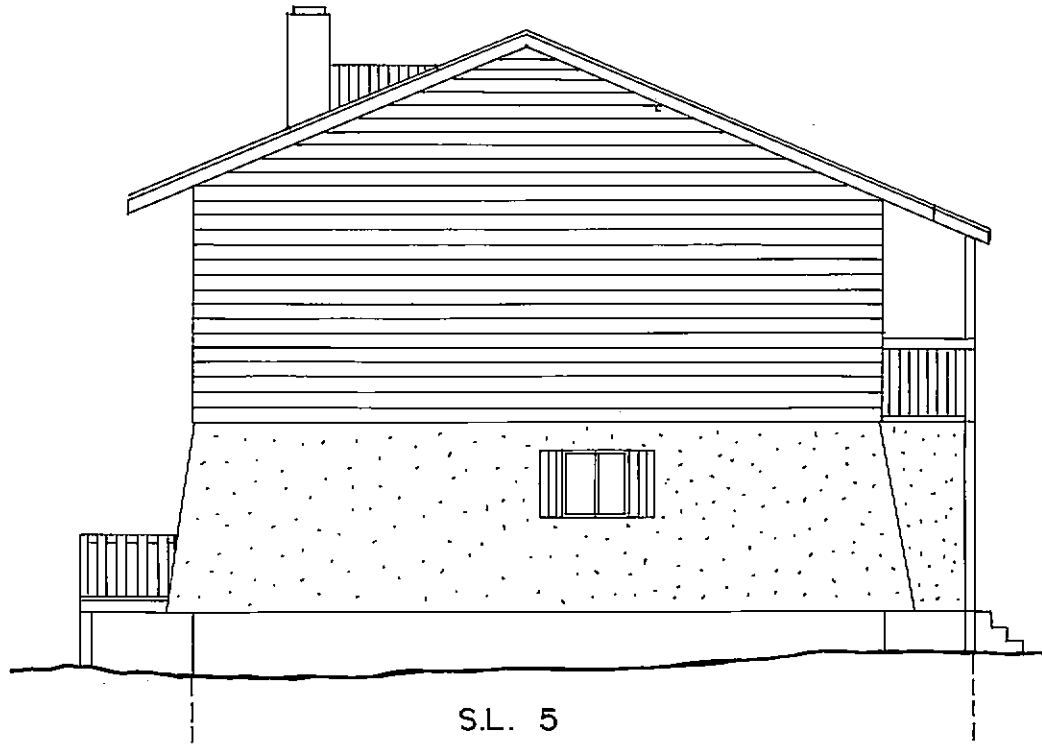

S.L. 5
EAST ELEVATION

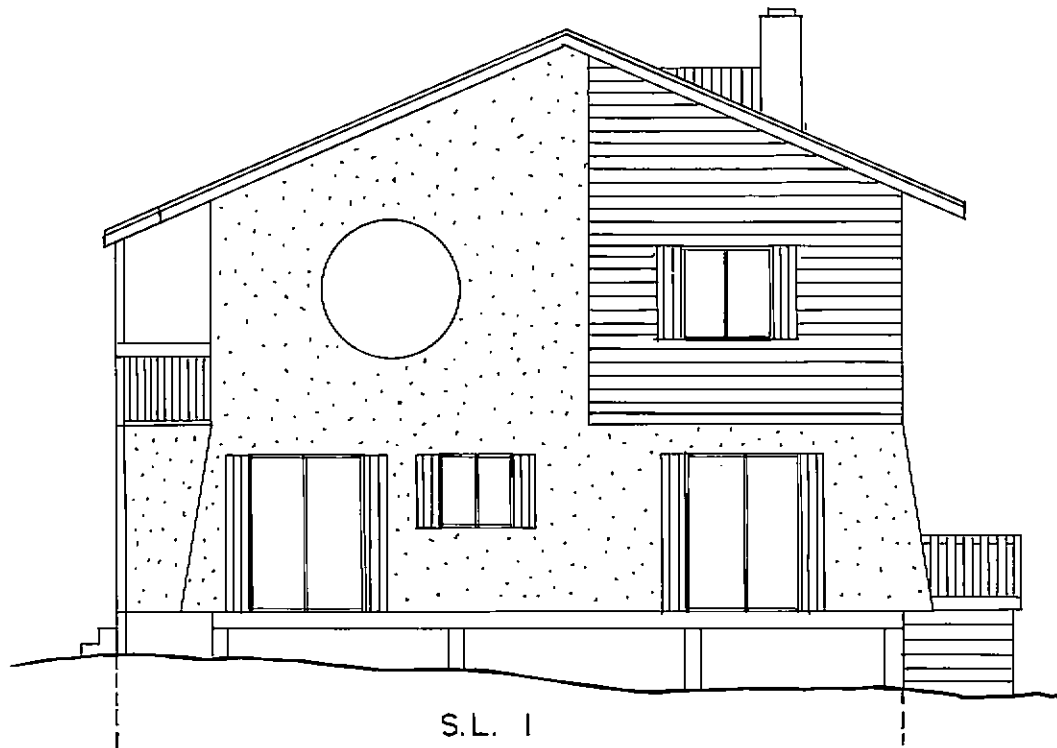

S.L. 1
WEST ELEVATION

NOTE:

S.L. denotes STRATA LOT.

1065 BCLS
18 NOVEMBER 1981

PLAN OF STRATA LOTS 1,2,3,4&5


SCALE : 1 : 125 (metric)



SHEET 5 OF 9 SHEETS

STRATA PLAN VR

1272

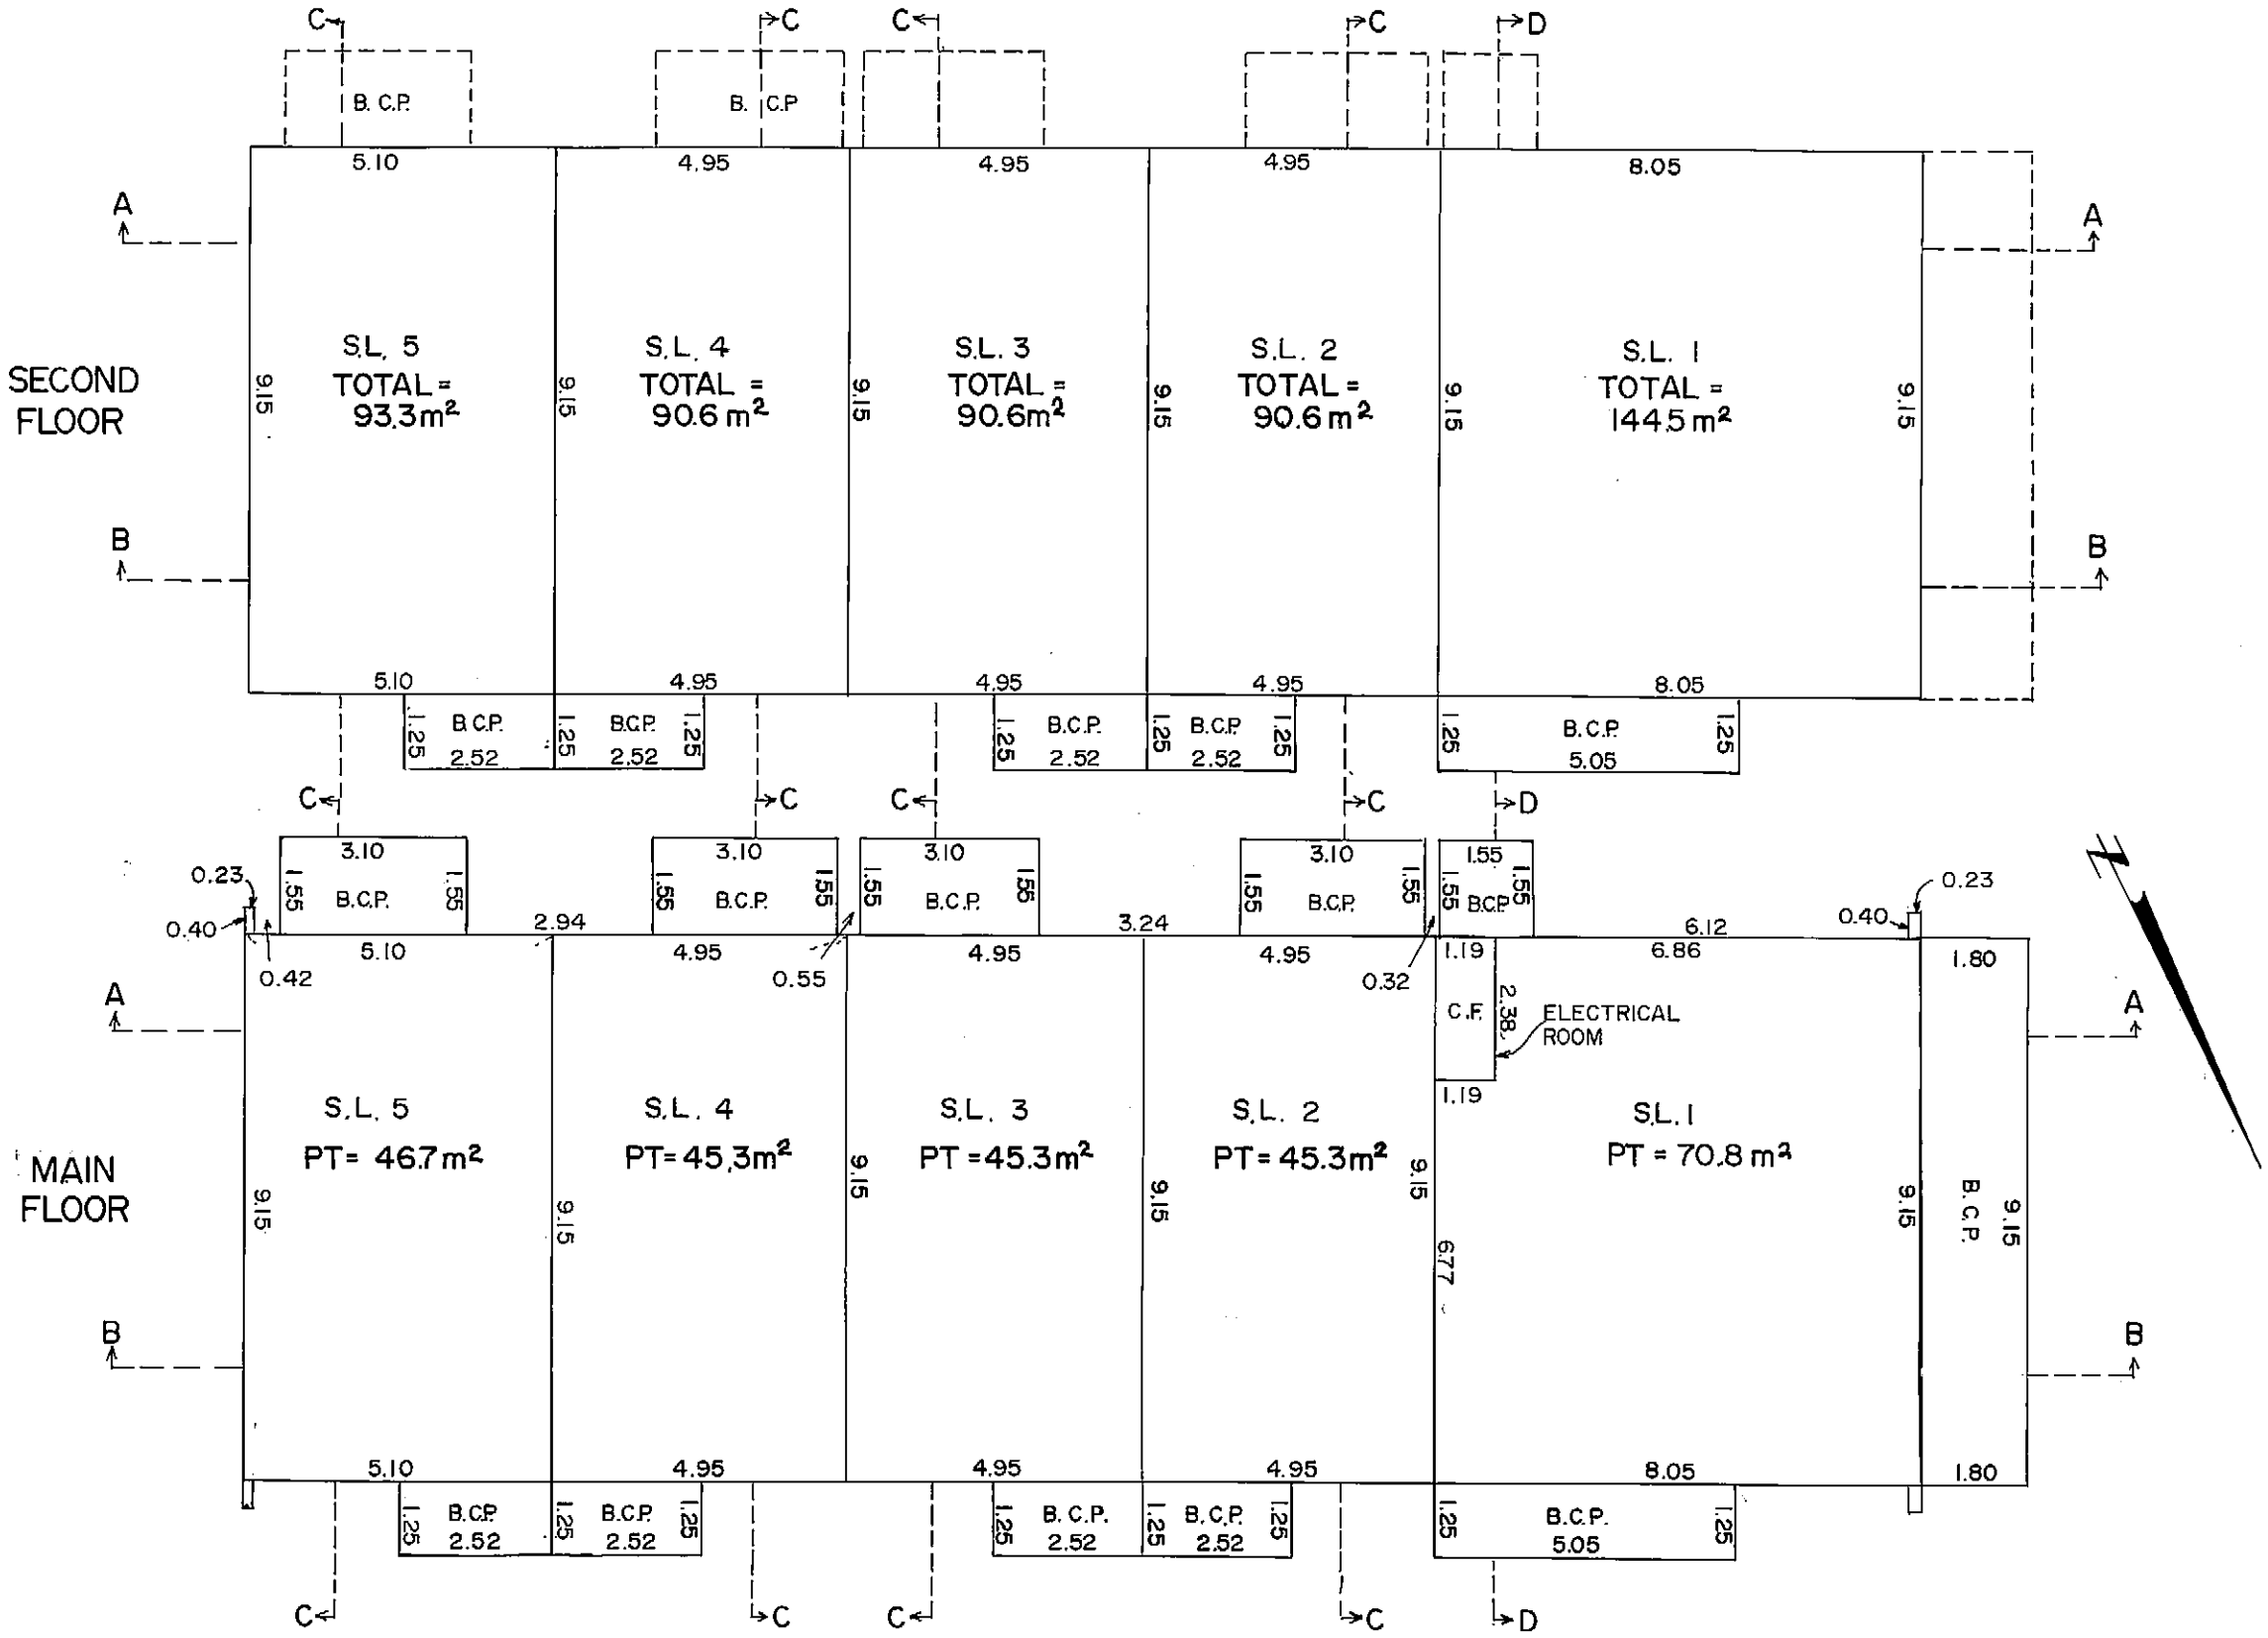


NOTE:
 S.L. denotes STRATA LOT
 PT. denotes PART
 C.F. denotes COMMON FACILITY
 C.P. denotes COMMON PROPERTY
 B. denotes BALCONY
 BALCONIES ARE COMMON PROPERTY AND ARE NOT INCLUDED IN SQUARE METRE (M²) AREAS.

BCL/S
 18 NOVEMBER 1981



CROSS - SECTION

SCALE : 1:125 (metric)

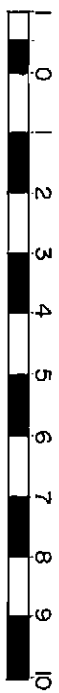

STRATA PLAN VR

1272

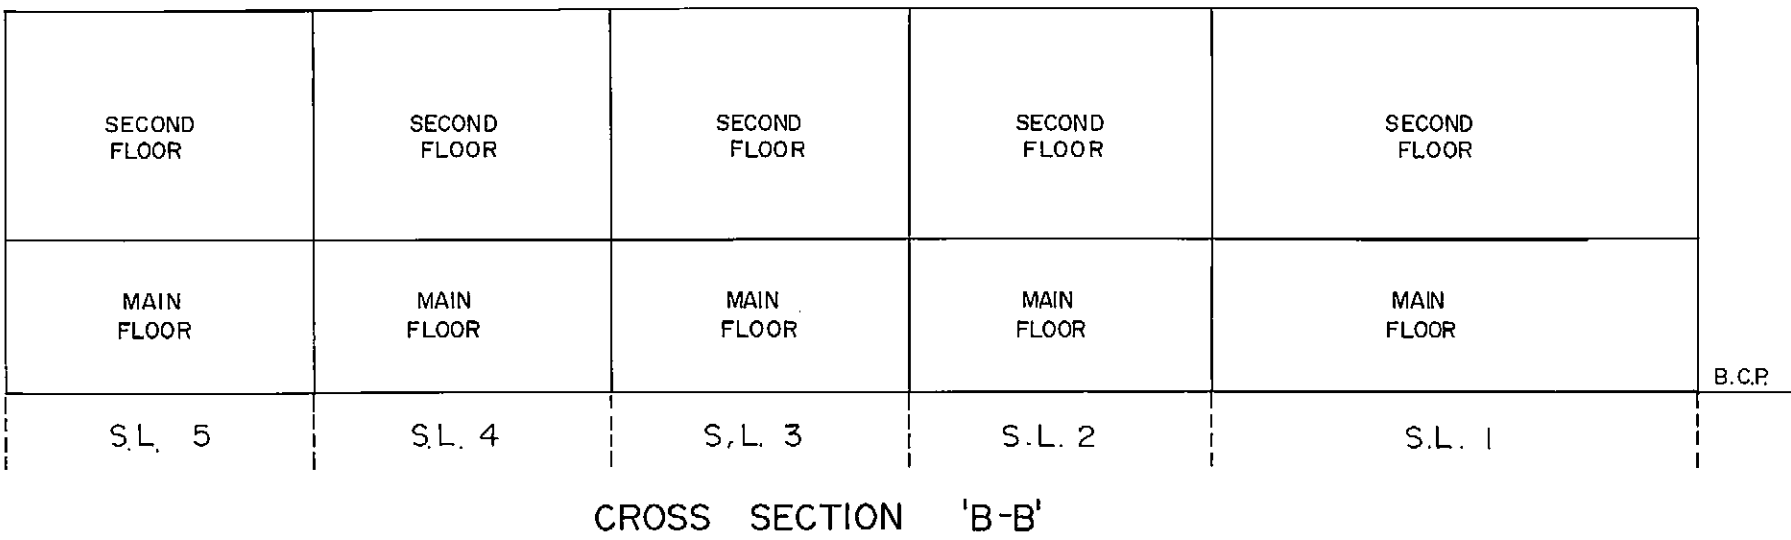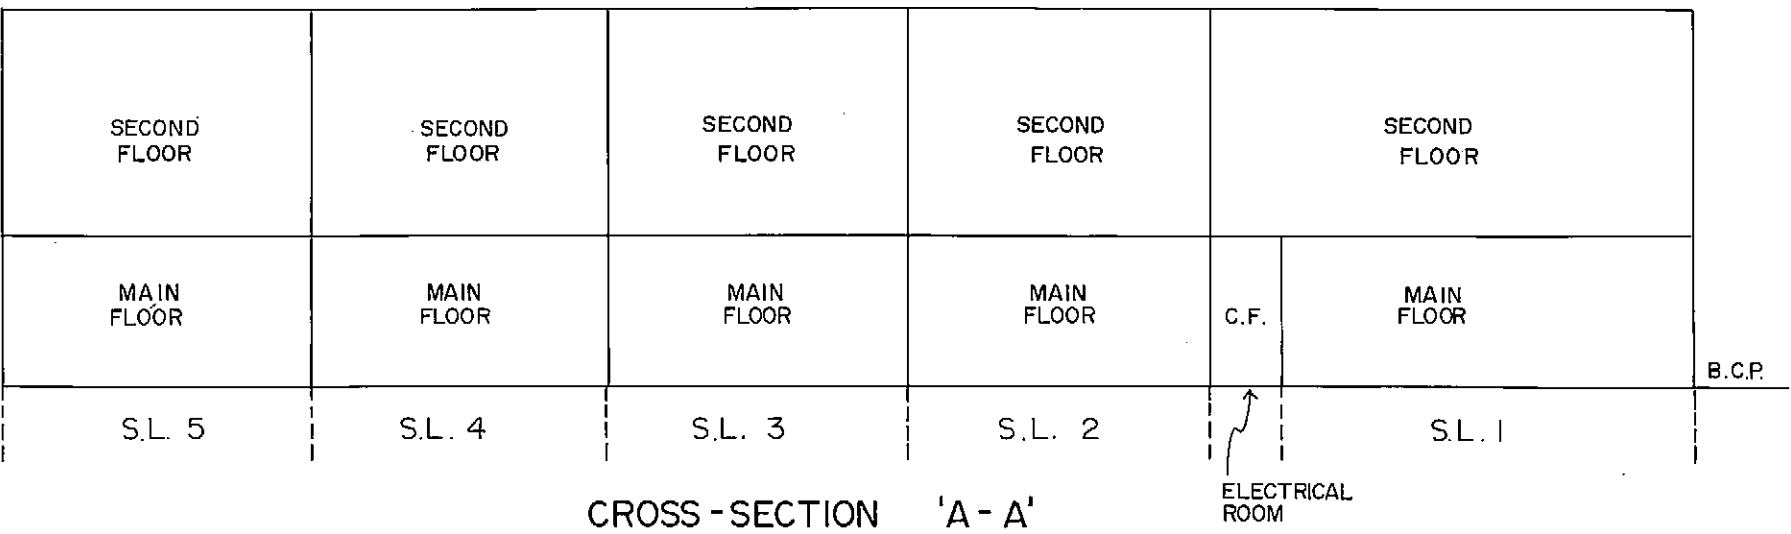

NOTE:

S.L. denotes STRATA LOT
 C.P. denotes COMMON PROPERTY
 C.F. denotes COMMON FACILITY
 B. denotes BALCONY.
 BALCONIES ARE COMMON PROPERTY AND ARE NOT INCLUDED IN SQUARE METRE (M²) AREAS.


B.C.L.S.

18 NOVEMBER



1981.

CROSS SECTIONS

SCALE : 1 : 125 (metric)

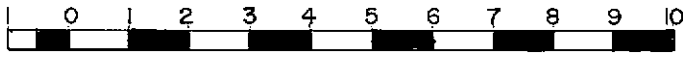

STRATA PLAN VR 1272

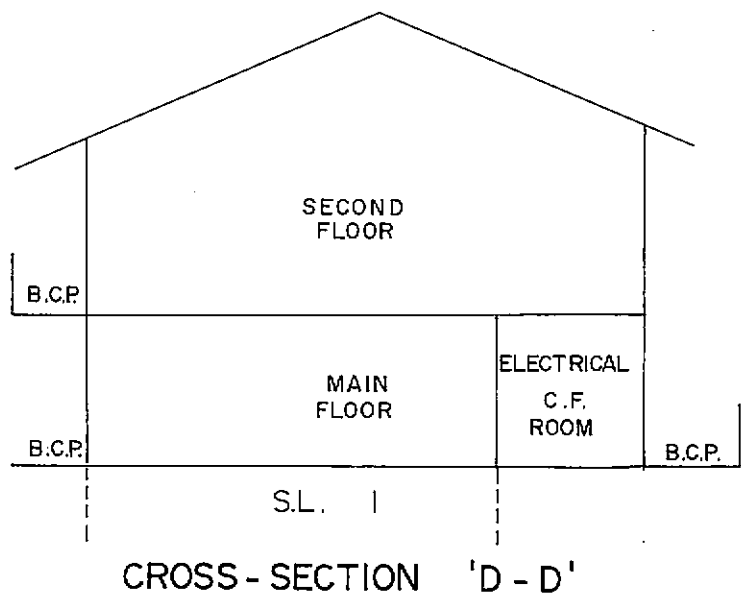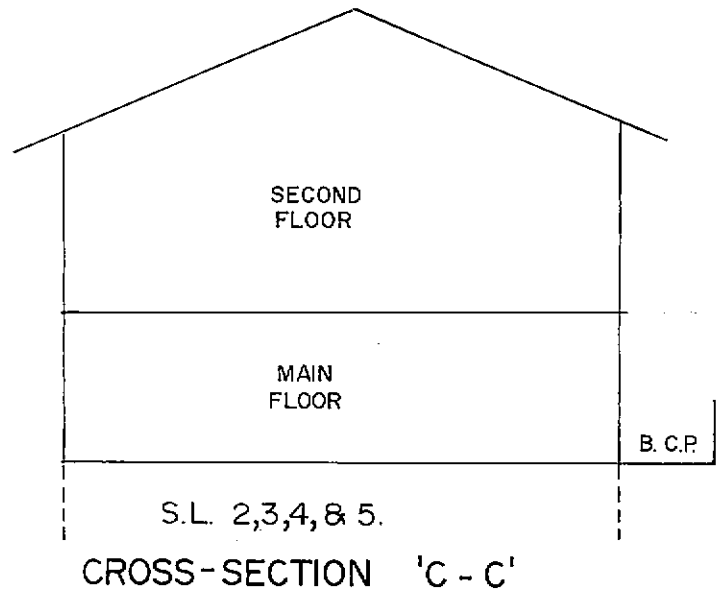

NOTE:

S.L. denotes STRATA LOT.
 C.P. denotes COMMON PROPERTY
 C.F. denotes COMMON FACILITY
 B. denotes BALCONIES
 BALCONIES ARE COMMON PROPERTY AND ARE
 NOT INCLUDED IN SQUARE METRE (M²) AREAS.

Rbb B.C.L.S.
 18 NOVEMBER 1981.

