

Copyright reserved. The documents and design as an instrument of service are and at all times remain the exclusive property of HENRIQUEZ PARTNERS ARCHITECTS. All designs and related information in whole or in part shown on these documents are for the express use for the specified project only and shall not be used otherwise without the express written consent of HENRIQUEZ PARTNERS ARCHITECTS.

The Consultant shall verify and be responsible for all dimensions on site and shall inform HENRIQUEZ PARTNERS ARCHITECTS of any variations from the dimensions and conditions shown on the documents. Shop drawings shall be submitted to HENRIQUEZ PARTNERS ARCHITECTS for review and approval prior to fabrication.

HENRIQUEZ PARTNERS ARCHITECTS do not warrant that the drawings are produced to scale. Dimensions may not be scaled from the documents.

ISSUED FOR REZONING APPLICATION JULY 16, 2014


HENRIQUEZ PARTNERS ARCHITECTS
 Ground Floor, 402 West Pender St.
 Vancouver, BC Canada V6B 1T6
 Tel: 604.687.5981 Fax: 604.687.8530

1575 West Georgia St
Vancouver, BC

LEVEL 1
LOWER LEVEL
GROUND FLOOR PLAN

DATE	July 16, 2014	STATUS	FS
SCALE	1:100	DRAWN BY	SL
JOB NO.	1318		

A1.07

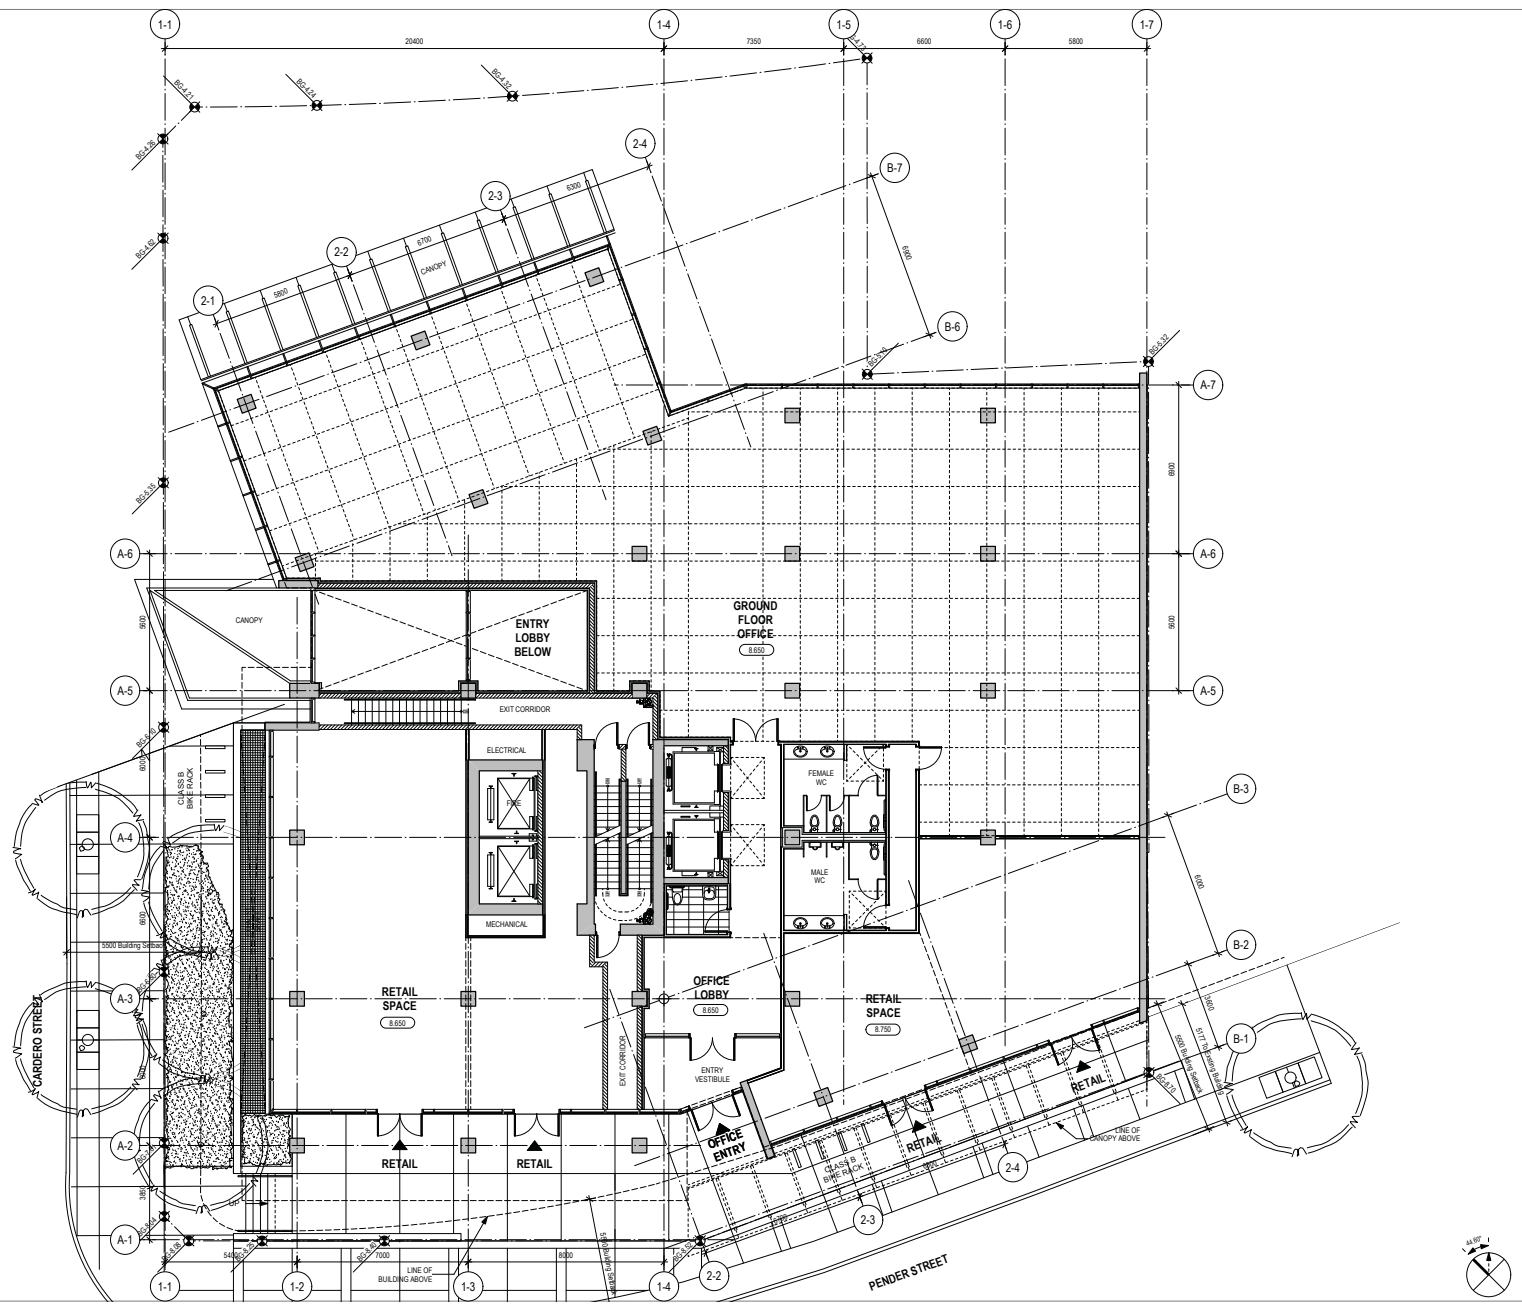

Copyright reserved. The documents and design as an instrument of service are and at all times remain the exclusive property of HENRIQUEZ PARTNERS ARCHITECTS. All designs and related information in whole or in part shown on these documents are for the express use for the specified project only and shall not be used otherwise without the express written consent of HENRIQUEZ PARTNERS ARCHITECTS.

The Contractor shall verify and be responsible for all dimensions on site and shall inform HENRIQUEZ PARTNERS ARCHITECTS of any variations from the dimensions and conditions shown on the documents. Shop drawings shall be submitted to HENRIQUEZ PARTNERS ARCHITECTS for review and approval prior to fabrication.

HENRIQUEZ PARTNERS ARCHITECTS do not warrant that the drawings are produced to scale. Dimensions may not be scaled from the documents.

ISSUED FOR REZONING APPLICATION JULY 16, 2014




1575 West Georgia St
Vancouver, BC

**LEVEL 1
UPPER LEVEL
GROUND FLOOR PLAN**

DATE	July 16, 2014	STATUS	FS
SCALE	1:100	DRAWN	SL
JOB NO.	1318		

A1.08

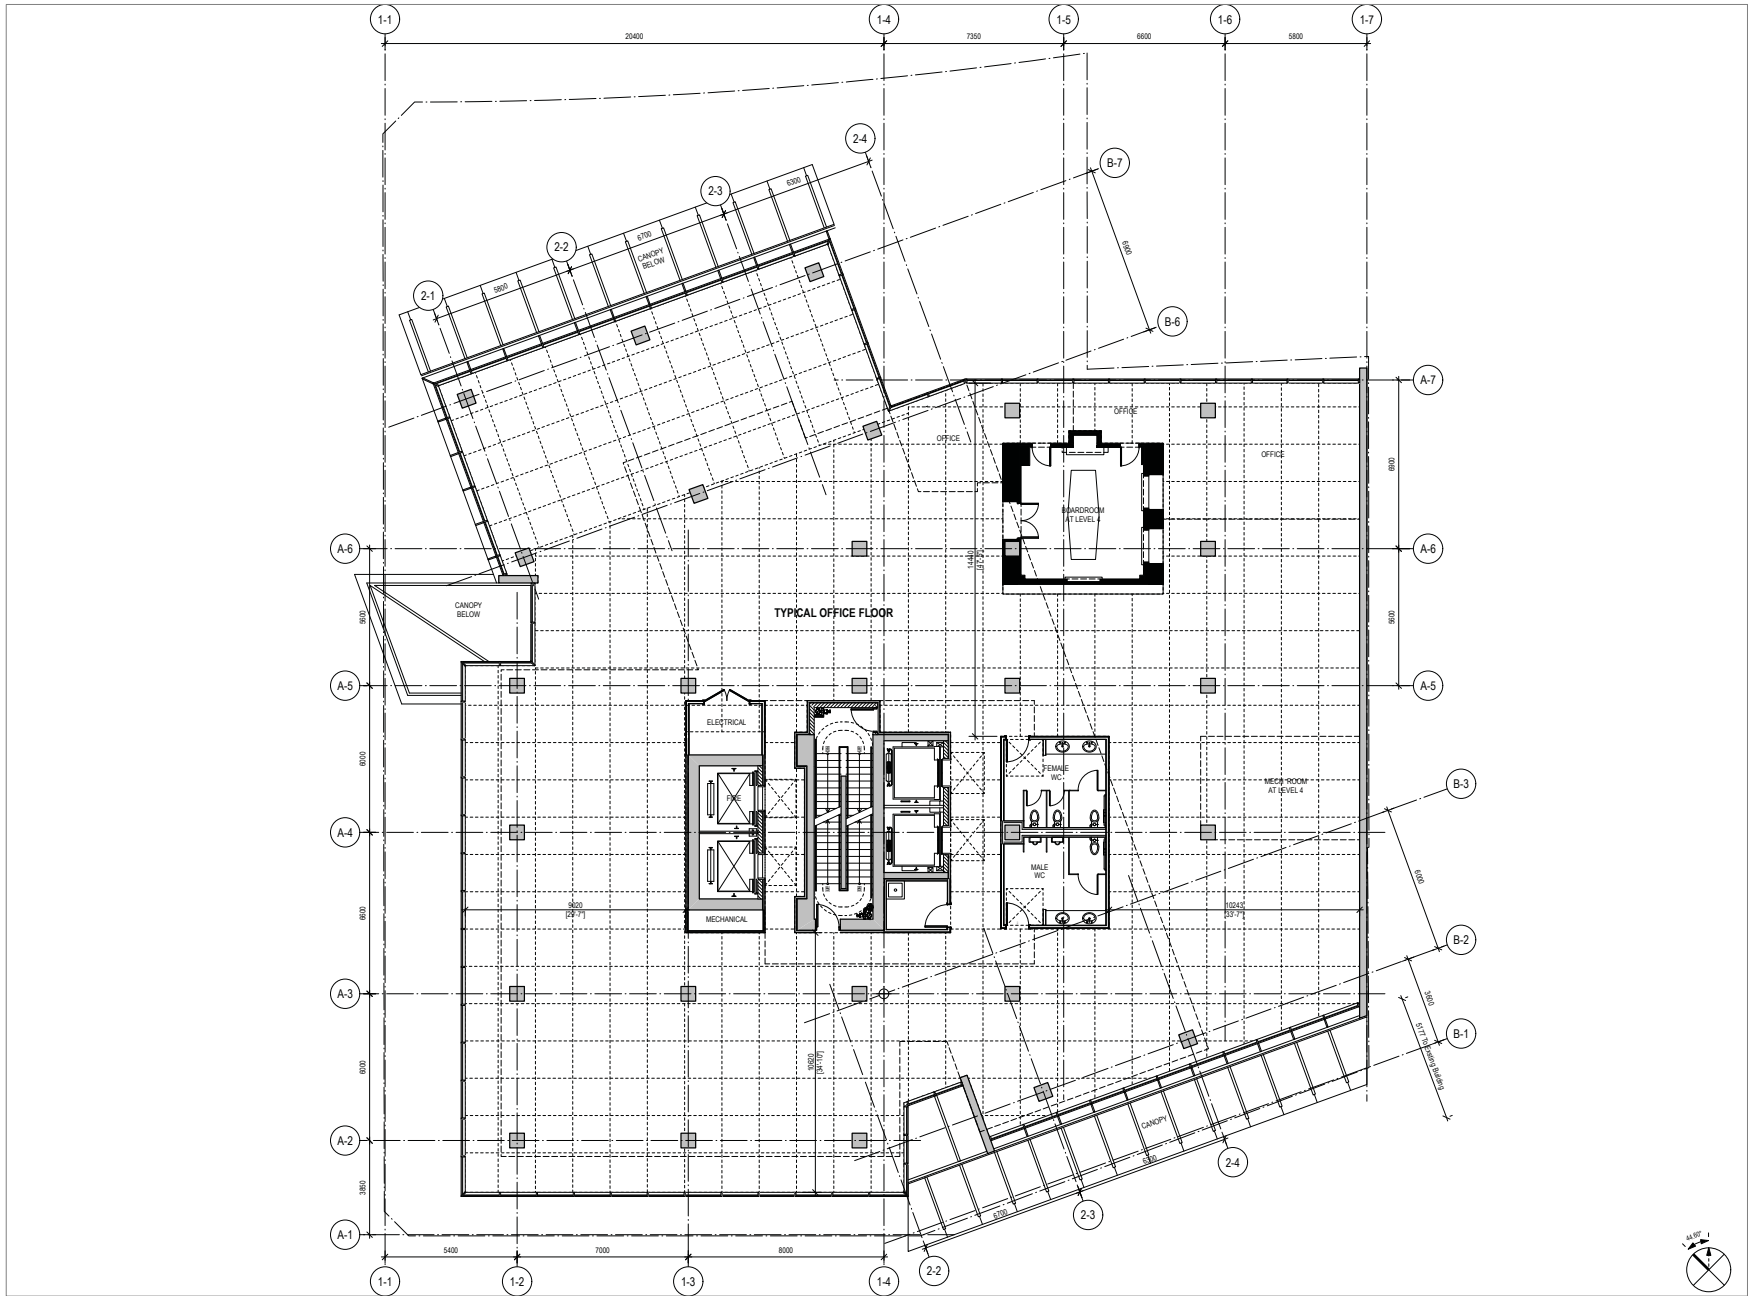

Copyright reserved. The documents and design as an instrument of service are and at all times remain the exclusive property of HENRIQUEZ PARTNERS ARCHITECTS. All designs and related information in whole or in part shown on these documents are for the express use to the specified project only and shall not be used otherwise without the express written consent of HENRIQUEZ PARTNERS ARCHITECTS.

The Contractor shall verify and be responsible for all dimensions on site and shall inform HENRIQUEZ PARTNERS ARCHITECTS of any variations from the dimensions and conditions shown on the documents. Shop drawings shall be submitted to HENRIQUEZ PARTNERS ARCHITECTS for review and approval prior to fabrication.

HENRIQUEZ PARTNERS ARCHITECTS do not warrant that the drawings are produced to scale. Dimensions may not be scaled from the documents.

ISSUED FOR REZONING APPLICATION JULY 16, 2014

HENRIQUEZ PARTNERS ARCHITECTS
Ground Floor, 402 West Pender St
Vancouver, BC Canada V6B 1T6
Tel. 604.687.5981 Fax 604.687.8530

**1575 West Georgia St
Vancouver, BC**


**LEVELS 2 TO 4
TYPICAL OFFICE
FLOOR PLAN**

DATE	July 16, 2014	STATUS	FS
SCALE	1:100	CREATED BY	SL
JOB NO.	1318		

Copyright reserved. The documents and design as an instrument of service are and at all times remain the exclusive property of HENRIQUEZ PARTNERS ARCHITECTS. All designs and related information in whole or in part shown on these documents are for the express use of the specified project only and shall not be used otherwise without the express written consent of HENRIQUEZ PARTNERS ARCHITECTS.

The Contractor shall verify and be responsible for all dimensions on site and shall inform HENRIQUEZ PARTNERS ARCHITECTS of any variations from the dimensions and conditions shown on the documents. Shop drawings shall be submitted to HENRIQUEZ PARTNERS ARCHITECTS for review and approval prior to fabrication.

HENRIQUEZ PARTNERS ARCHITECTS do not warrant that the drawings are produced to scale. Dimensions may not be scaled from the documents.

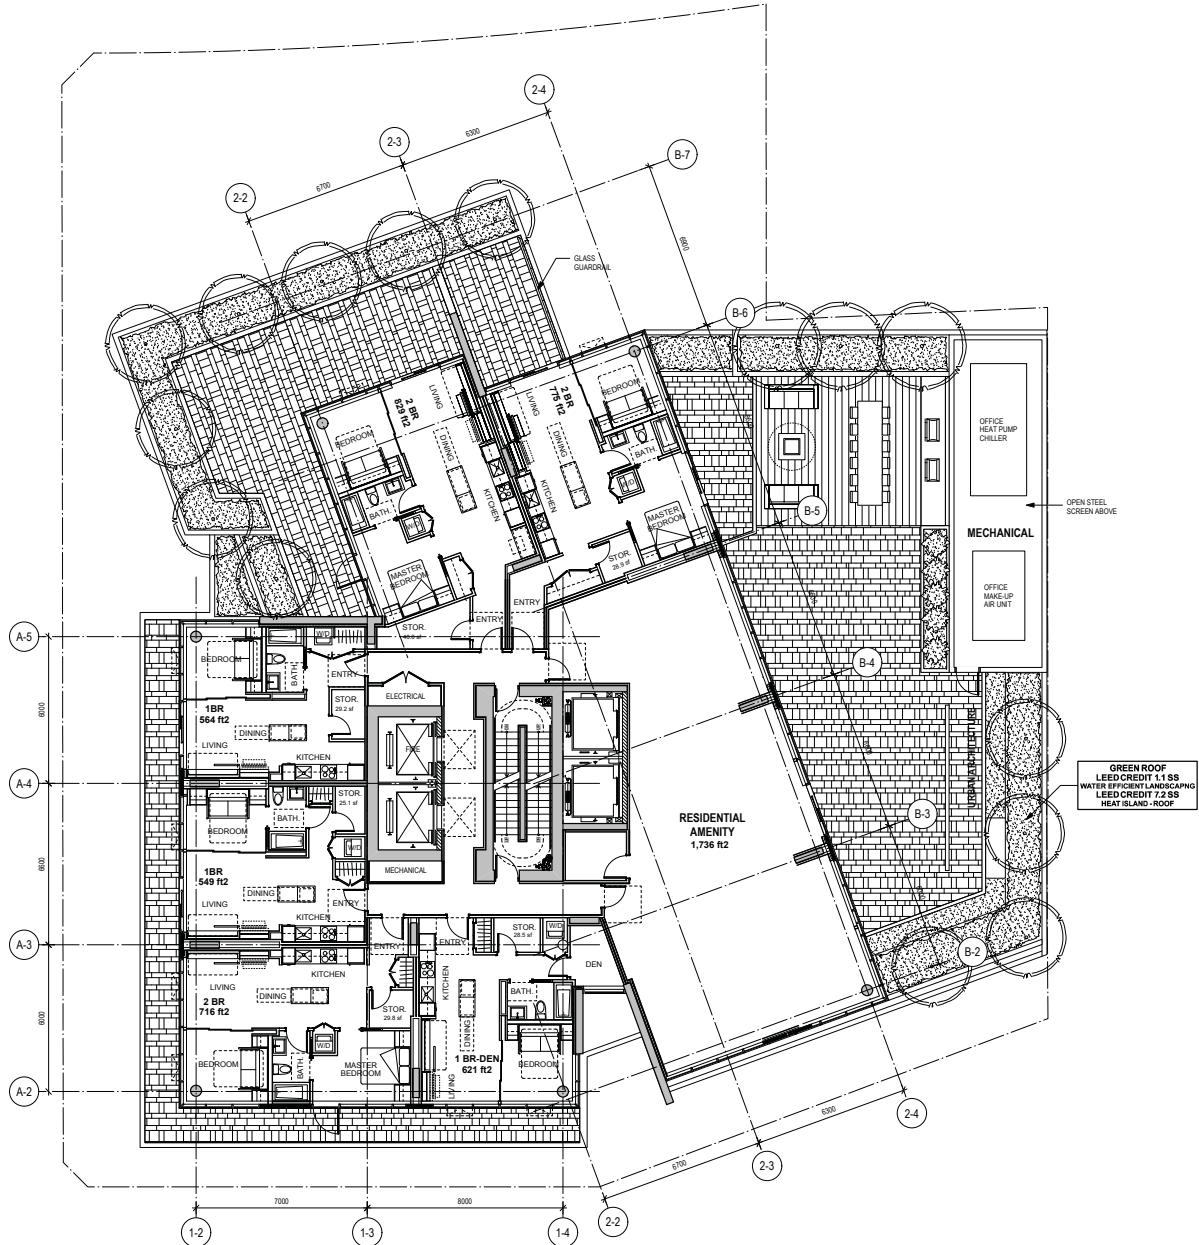

ISSUED FOR REZONING APPLICATION JULY 16, 2014

HENRIQUEZ PARTNERS ARCHITECTS
Ground Floor, 402 West Pender St
Vancouver, BC Canada V6B 1T6
Tel. 604.667.5981 Fax 604.687.8530

**1575 West Georgia St
Vancouver, BC**

**LEVEL 5
FLOOR PLAN**

DATE	July 16, 2014	DESIGN	FS
SCALE	1:100	DRAWN	SL
NO.	1318		

A1.10

