


# SITE PLAN OF SELECTED TOPOGRAPHIC FEATURES

OF: LOT 49 SECTION 27 TOWNSHIP 23 NEW WESTMINSTER DISTRICT PLAN 84228

SCALE 1 : 300

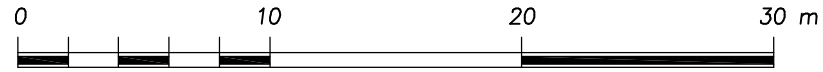


ALL DISTANCES ARE IN METRES AND DECIMALS THEREOF

CLIENT: MIKE SHEPHERD  
 PID: 015-647-064  
 CIVIC ADDRESS: 8448 GOOSEBERRY PLACE  
 CHILLIWACK, BC

**LEGEND :**

- SPOT ELEVATION
- FIRE HYDRANT
- WATER METER
- UTILITY POLE
- WATER VALVE
- TBM - TEMPORARY BENCHMARK

LIST OF DOCUMENT NUMBERS OF ANY DOCUMENTS REGISTERED ON TITLE WHICH MAY AFFECT THE LOCATION OF IMPROVEMENTS THAT HAVE NOT BEEN DEFINED BY SURVEY OR DESCRIPTION	
AD20395	AD20405

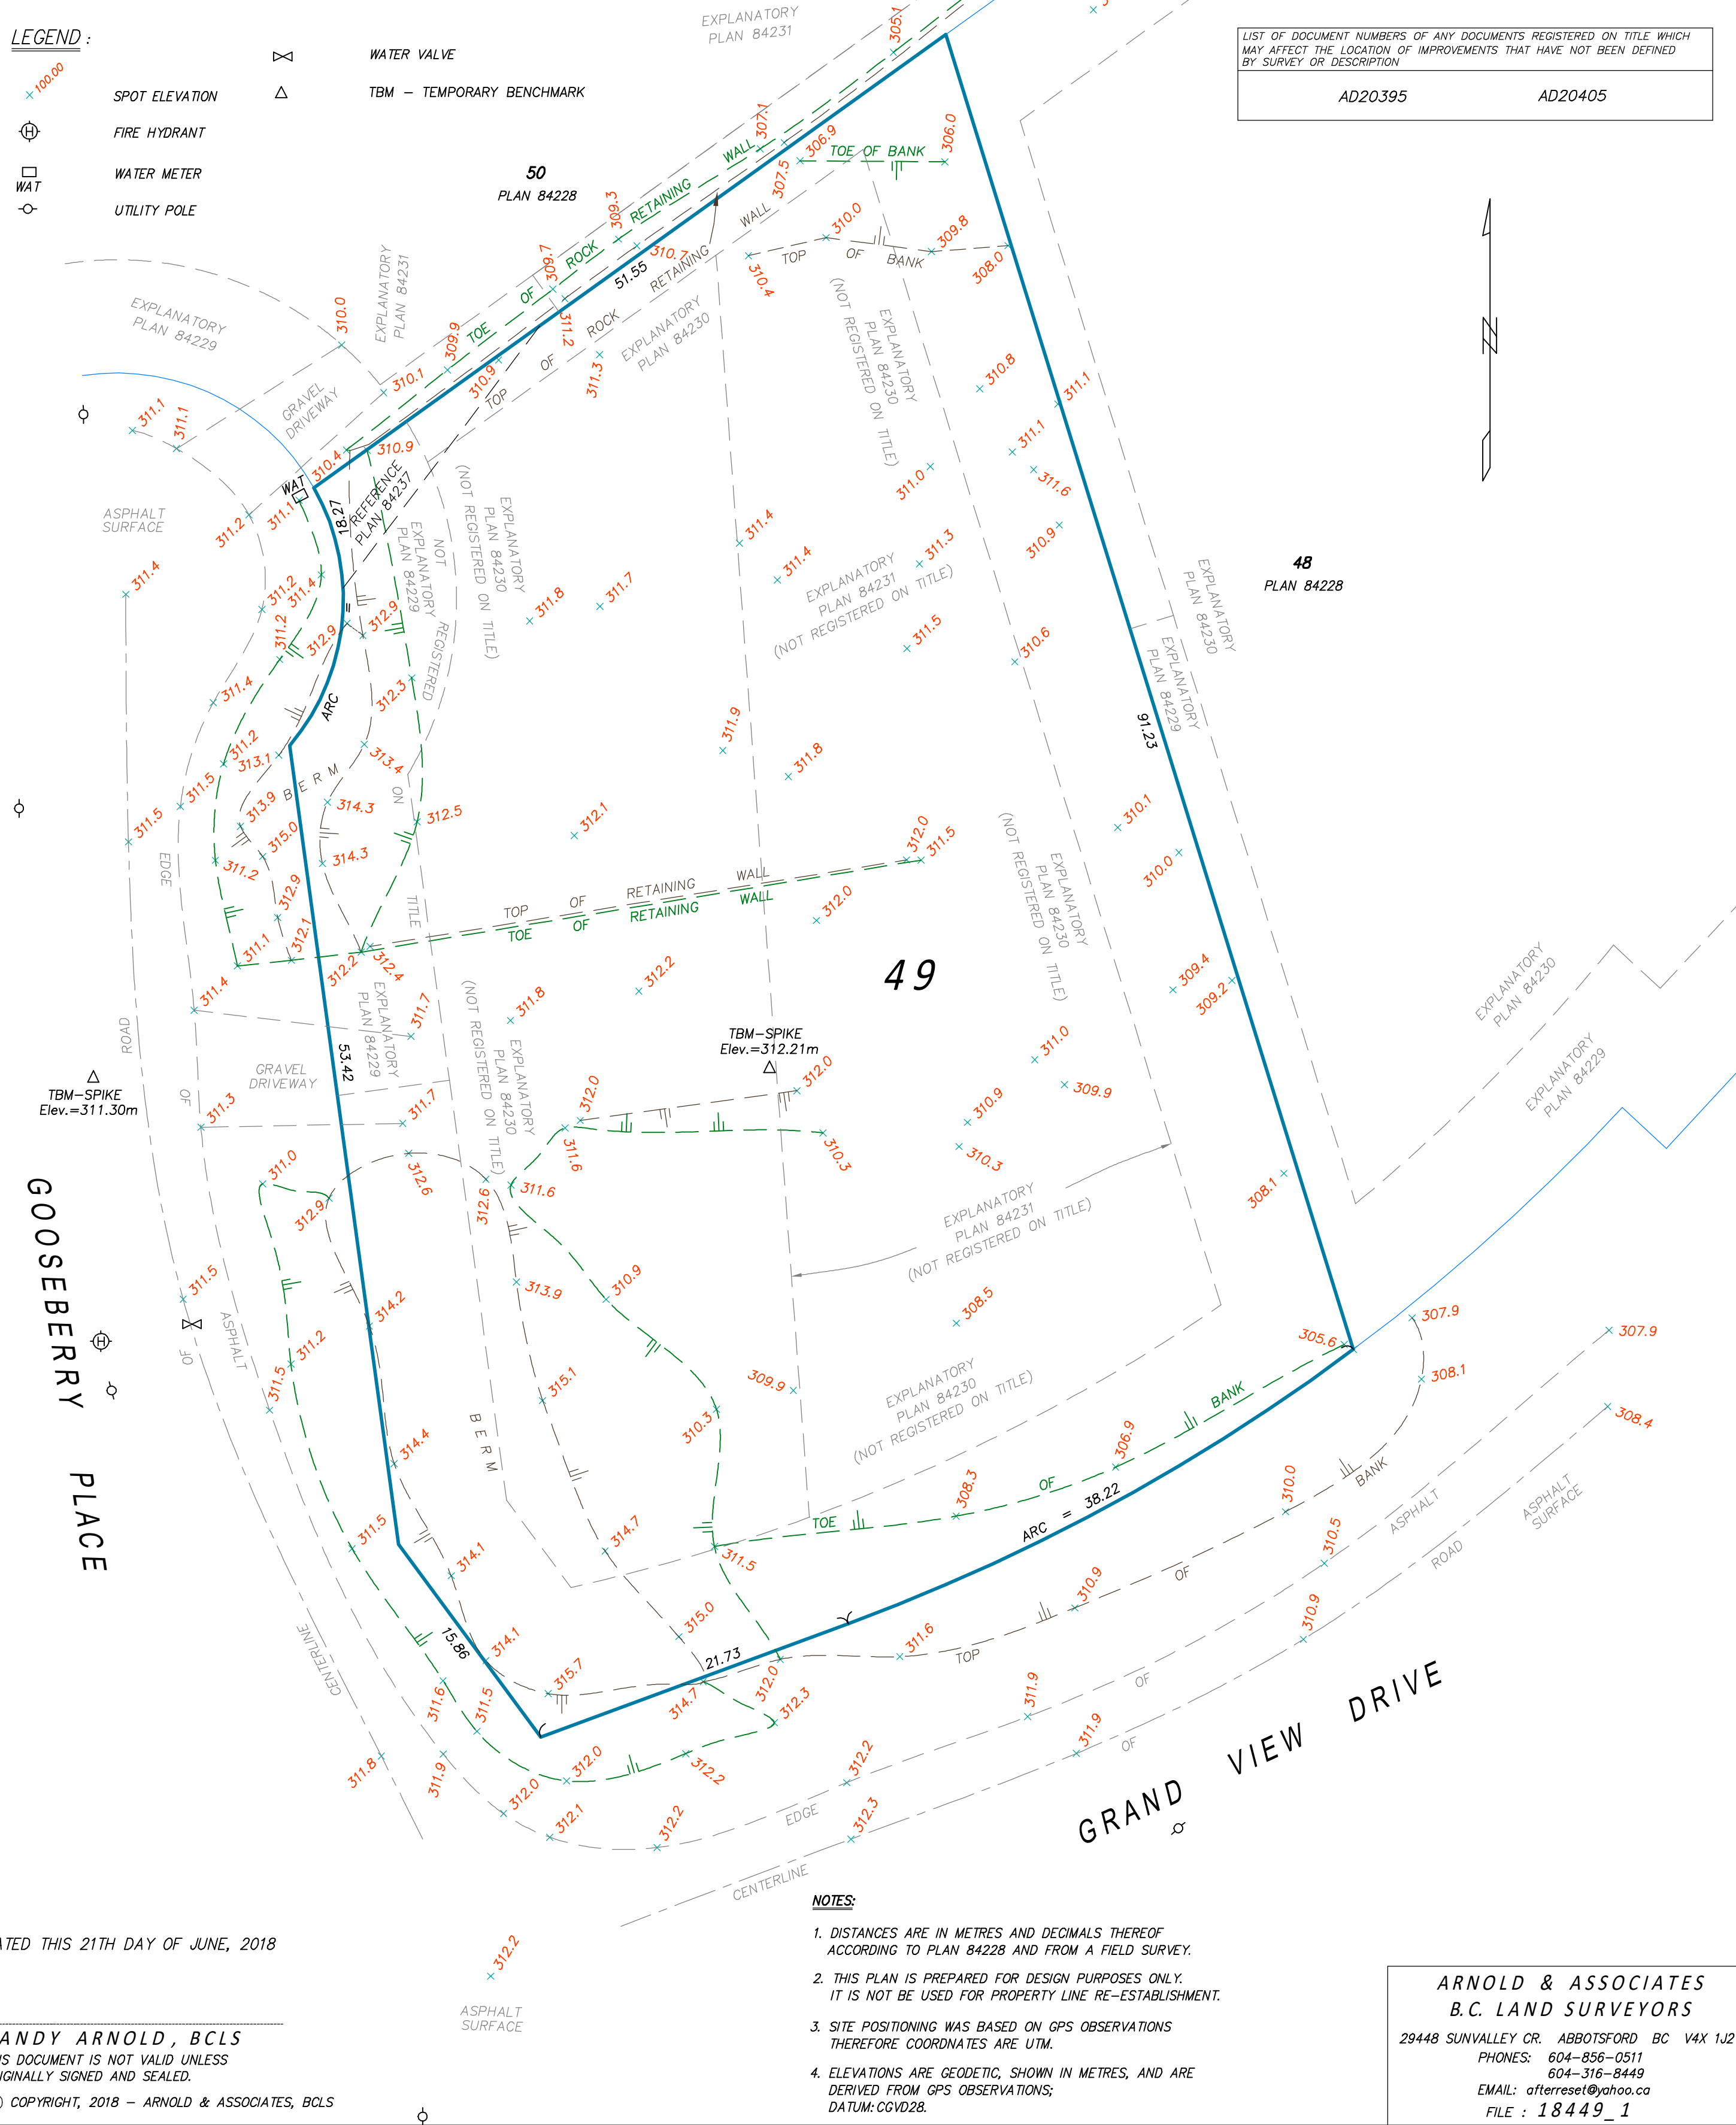

- NOTES:**
- DISTANCES ARE IN METRES AND DECIMALS THEREOF ACCORDING TO PLAN 84228 AND FROM A FIELD SURVEY.
  - THIS PLAN IS PREPARED FOR DESIGN PURPOSES ONLY. IT IS NOT BE USED FOR PROPERTY LINE RE-ESTABLISHMENT.
  - SITE POSITIONING WAS BASED ON GPS OBSERVATIONS THEREFORE COORDINATES ARE UTM.
  - ELEVATIONS ARE GEODETIC, SHOWN IN METRES, AND ARE DERIVED FROM GPS OBSERVATIONS; DATUM: CGVD28.

DATED THIS 21TH DAY OF JUNE, 2018

**RANDY ARNOLD, BCLS**  
 THIS DOCUMENT IS NOT VALID UNLESS  
 ORIGINALLY SIGNED AND SEALED.  
 © COPYRIGHT, 2018 - ARNOLD & ASSOCIATES, BCLS

**ARNOLD & ASSOCIATES  
 B.C. LAND SURVEYORS**  
 29448 SUNVALLEY CR. ABBOTSFORD BC V4X 1J2  
 PHONES: 604-856-0511  
 604-316-8449  
 EMAIL: afterreset@yahoo.ca  
 FILE : 18449\_1