
## Buying & Selling Made Easy

## 20812 43rd Avenue, Langley




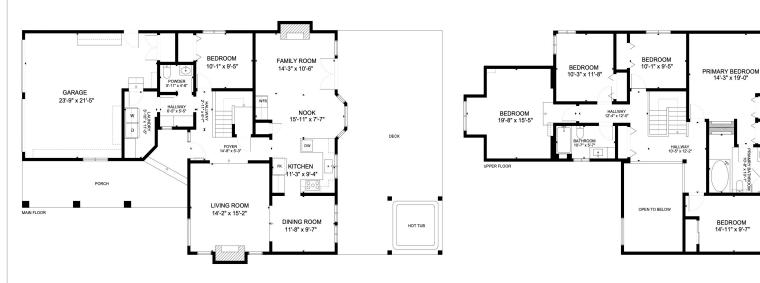

ADDRESS 20812 43 AVE, LANGLEY			223 sq ft 372 sq ft	PLEASE NOTE THIS FLOOR PLAN IS FOR MARKETING PURPOSES AND IS TO BE USED AS A GUIDE ONLY. IT IS NOT INTEND FOR ANY CONTRACT, WARRANTY OR ENGINEERING PURPOSES. ALL EFFORTS HAVE BEEN MAKE TO ENSURE ITS ACCURACY AT THE OR BRIDT CHAVES MAY BE MADE DIMING THE
DATED 19/06/2023 PRESENTED BY	SCALE N.T.S Almond Tree Media Inc.	TOTAL LIVING AREA25EXCLUDED AREAGARAGEGARAGE4PORCH2	<b>572 sq ft</b> <b>595 sq ft</b> 499 sq ft 285 sq ft 735 sq ft	ACCURACY AT TIME OF PRINT. CHANGES MAY BE MADE DURING THE DEVELOPMENT PROCESS AND DIMENSIONS, FIXIURES, FITTINES, AND SPECIFICATIONS ARE SUBJECT TO CHANGE WITHOUT NOTICE. WINDOW PLACEMENT, BALCONY EACH PLAN TYPE, PLASSR EFERT TO CONTRACT DRAWING FOR MORE ACCURATE INFORMATION ON PARTICULAR PROPERTY. ALL MEASUREMENTS ARE APPOXIMATE. THE BAOVE INFORMATION IS FROM SOURCES BELIEVED RELIABLE BUT SHOULD BE RELIED UPON WITHOUT VERIFICATION. THE BROKERAGE AND THE AGENT ASSUME NO RESPONSIBILITY FOR ITS ACCURACY.



Ask me about my guaranteed services and how I can help you

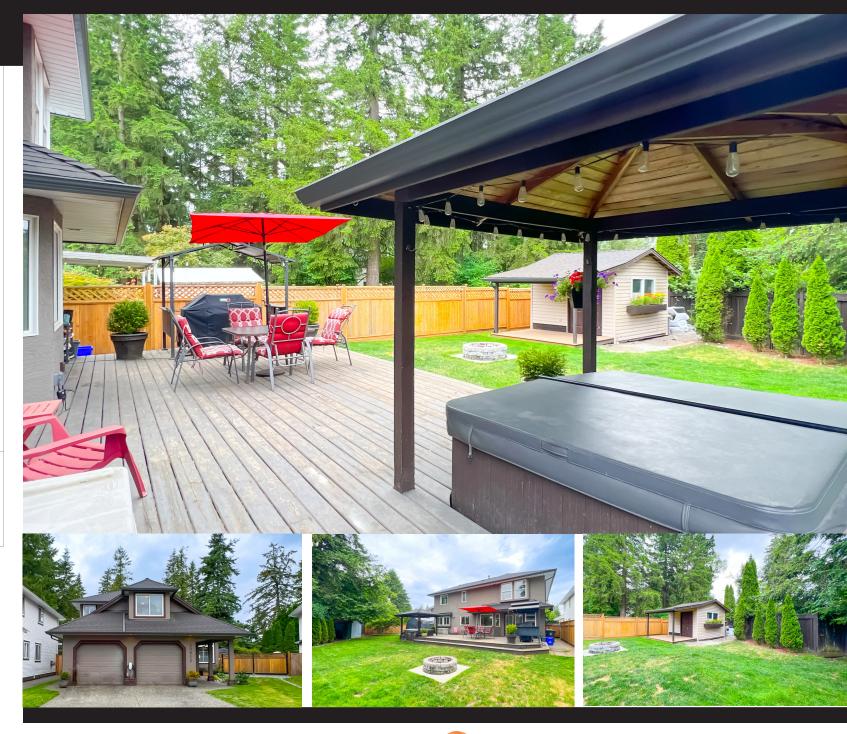




This communication is not intended to solicit properties already listed for sale barry@connerty.ca

## 604.813.5130 www.connerty.ca

## 20812 43rd Avenue, Langley

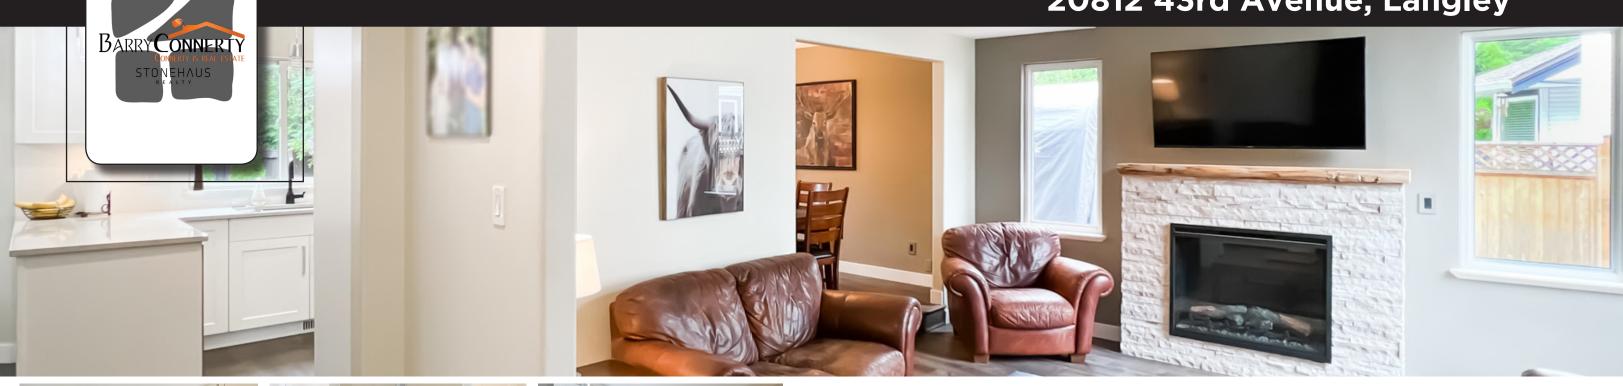

























barry@connerty.ca 604.813.5130 www.connerty.ca





Beautifully updated custom 2 story, 5 bed family home in one of the best neighborhoods of Brookswood, Langley. With 4 beds up & 1 on main for guests or office and a bonus 13 x 15 games room over the garage this home has lots of room for family & friends. Newly reno'd throughout. New Floors, Kitchen & paint. Newer HW on demand. Big, private, sunny backyard for entertaining. Incredible deck w/ hot tub & Gazebo. Wired 12 x 13 workshop. RV Parking. Perfect location in close proximity to schools, shopping, golf, Rec Centre, public pool, off leash dog park & liquor store. Walking Distance to Uplands Elementary, Langley Fundamental School and Brookswood Secondary. This is a great family home in a fantastic family neighborhood





Price	\$1,524,000		
Built	1995		
Style	Custom 2 Story		
Size	2,595 sq/ft		
Bedrooms	5		
Lot Size	9,300 sq/ft		