

SECURITY SHEET NUMBERS NOT SHOWN ON THIS DRAWING INDICATE THAT THE DRAWING IS UNAPPROVED. ANY REVISIONS TO THIS DRAWING MUST BE SUBMITTED TO THE ORIGINAL DESIGNER FOR REVIEW AND APPROVAL. ANY UNAPPROVED REVISIONS WILL BE REJECTED.


- SHEET DRAWING INDEX**
- 01 COVER SHEET
 - 02 FOUNDATION PLAN
 - 03 EXTERIOR WALLS
 - 04 EXTERIOR DOORS
 - 05 EXTERIOR WINDOWS
 - 06 EXTERIOR FINISHES
 - 07 EXTERIOR LIGHTING
 - 08 EXTERIOR PATIO/DECK
 - 09 EXTERIOR STAIRS
 - 10 EXTERIOR FENCES
 - 11 EXTERIOR SIGNAGE
 - 12 EXTERIOR LANDSCAPE
 - 13 EXTERIOR UTILITIES
 - 14 EXTERIOR MECHANICAL
 - 15 EXTERIOR ELECTRICAL
 - 16 EXTERIOR PLUMBING
 - 17 EXTERIOR PAINT
 - 18 EXTERIOR ROOFING
 - 19 EXTERIOR MATERIALS
 - 20 EXTERIOR FINISHES

REGIONAL DISTRICT OF SAN ANTONIO
 PROJECT NO. **22-00004**
 Checked By: **KB**


FIELD COPY

REVISION TABLE

NUMBER	DATE	ISSUED FOR	REVISIONS	PERMIT	RA	REVISED BY
1	11/9/2021	PERMIT				
2	12/31/2021	PERMIT				

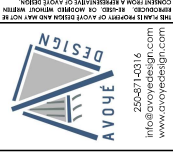

MAIN FLOOR PLAN
 Project Title
 Project Location
 1795 Morfin Way
 LOT 286 MARTIN
 Project No.
 22-00004
 Drawing No.
 A5
 Date
 12/31/2021
 Scale
 1/4" = 1'-0"

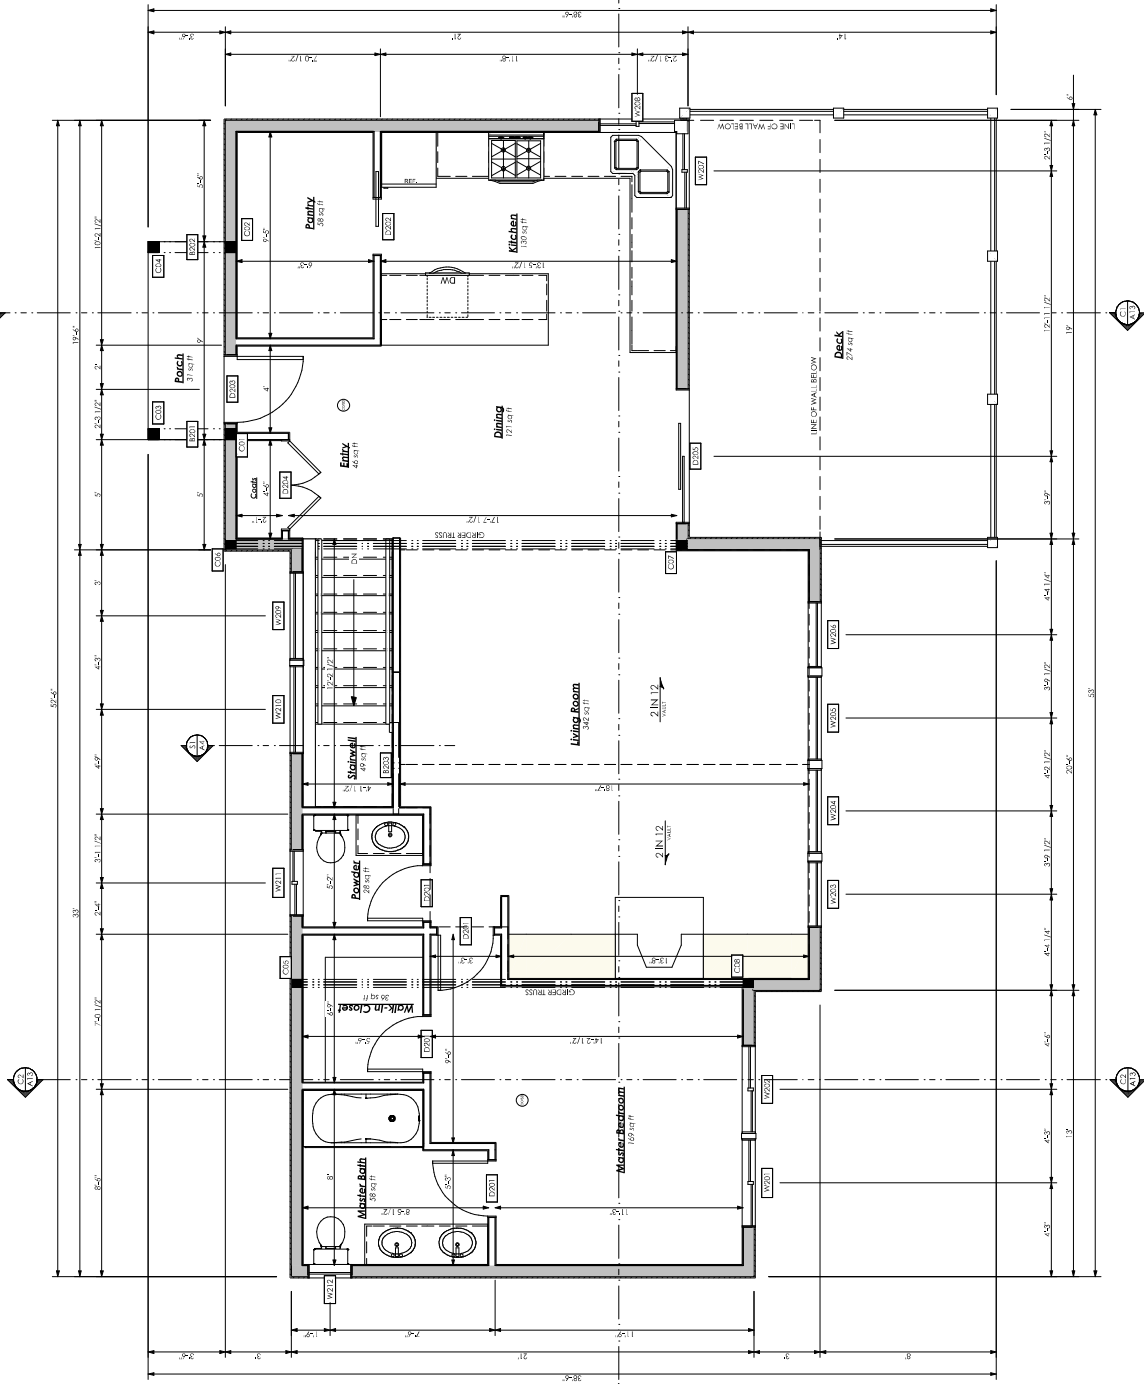

ROOM NAME	AREA (SQ FT)	PERCENTAGE OF TOTAL FLOOR AREA
Master Bedroom	159	18.5%
Master Bath	38	4.5%
Walk-in Closet	26	3.1%
Powder	26	3.1%
Living Room	242	28.7%
Dining	172	20.4%
Kitchen	108	12.8%
Breakfast	38	4.5%
Deck	274	32.5%
Porch	37	4.4%
Other	0	0%
TOTAL	850	100%

MAIN FLOOR PLAN

1/4" = 1'-0"

