



**TOWN OF OAKVILLE
REVIEWED**

PERMIT IS ISSUED SUBJECT TO ANY REVISION
SHOWN IN COLOUR AND MARKED THEREON OR
ON ATTACHED SHEET.

PERMIT No. **08-02010**

DATE: Nov 20/08 SIGNED: [Signature]

**CONSTRUCTION MUST CONFORM
TO THE ONTARIO BUILDING CODE**


**TOWN OF OAKVILLE
ZONING DEPARTMENT
PERMIT APPLICATION
ADDITION**

Approved by: [Signature]

Date: 11/21/08

COMMITTEE OF ADJUSTMENT

The undersigned hereby certifies that he/she is responsible for the design and that the qualifications and seals are the attached documents on file with the Zoning Department. QUALIFICATION INFORMATION: Registered Professional Engineer - C. Section 3.2.5 of the Building Code. SIGNATURE: Todd Payne. NAME: Todd Payne. SIGNATURE: [Signature]. QUALIFICATION INFORMATION: Registered Professional Engineer - C. Section 3.2.5 of the Building Code. NAME: [Name].

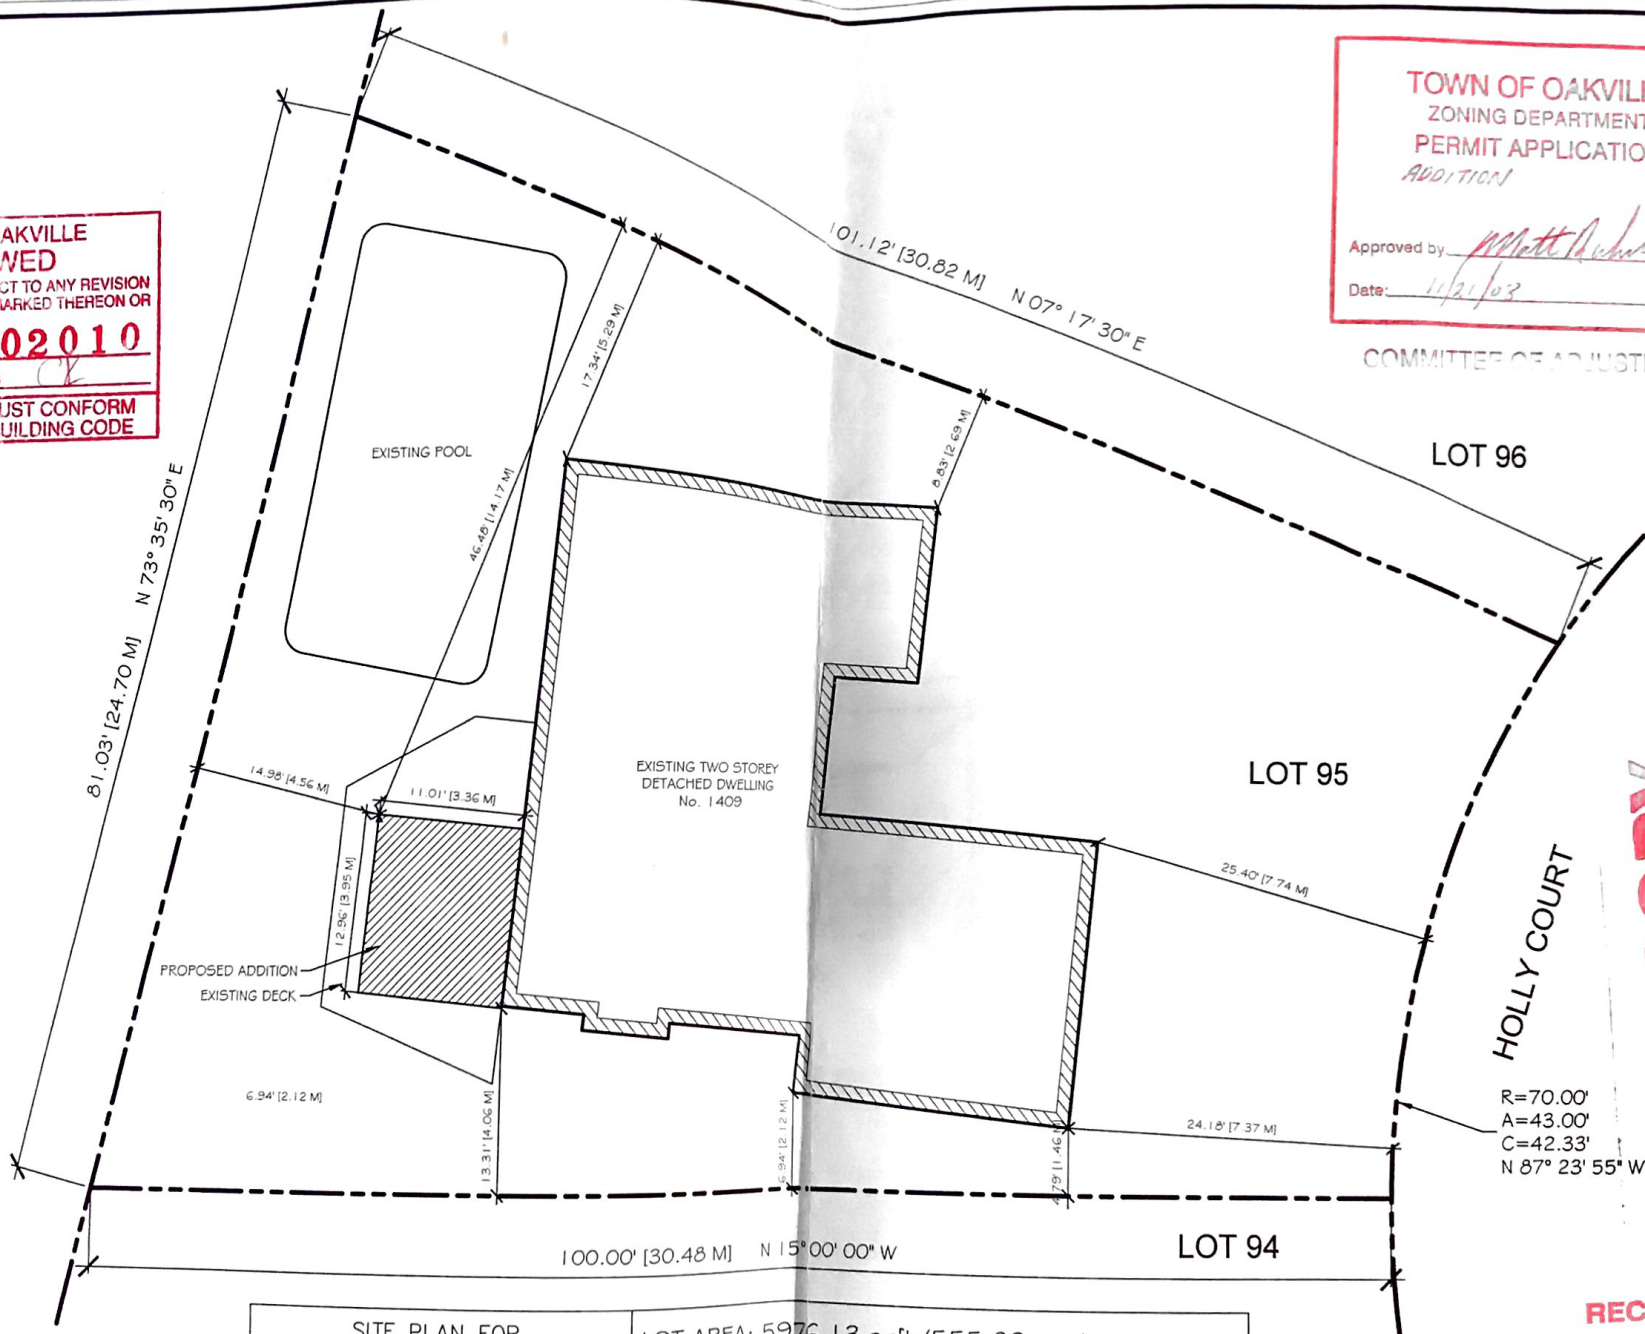

SITE PLAN FOR
LOT 95
REGISTERED PLAN No. M-240
TOWN of OAKVILLE
REGION of HALTON

LOT AREA: 5976.13 sqft (555.20 sqm)
EXISTING FOOTPRINT: 1469.94 sqft (136.56 sqm)
SUNROOM FOOTPRINT: 142.68 sqft (13.26 sqm)
TOTAL FOOTPRINT: 1612.62 sqft (149.82 sqm)
COVERAGE: 26.98% (XX% MAX.)

R=70.00'
A=43.00'
C=42.33'
N 87° 23' 55" W

08-2010

RECEIVED

NOV 20 2008

BUILDING DEPARTMENT
TOWN OF OAKVILLE

1 SITE PLAN
38% ratio Scale: 3/32" = 1' 0"

GENERAL NOTES:
- ALL DRAWINGS TO BE VERIFIED ON-SITE BY THE CONSULTANT.
- ALL DRAWINGS ARE THE PROPERTY OF FOUR SEASONS SUNROOMS.
- UNAUTHORIZED USE OF THESE DRAWINGS IS PROHIBITED.
- WRITTEN INFORMATION SHALL SUPERSEDE DRAWING INFORMATION.

SUNROOM ADDITION
Mr. & Mrs. Niblett
1409 Holly Court
Oakville, Ontario.
L6H 3J4
(P)(905) 844-4957

FOUR SEASONS SUNROOMS
1510 Drew Road, Unit #9
Mississauga, Ontario, L5S 1W7
Phone (905) 673-2030
Fax (905) 673-2034

