


BC LAND SURVEYORS SITE PLAN OF:

Civic: 8080 McPhail Road

- Lot 1, Section 4, Range 3 West, South Saanich District, Plan 20285
- Parcel A (DD 56310i), Section 4, Range 3 West, South Saanich District, except part outlined in red under DD 93318i and part in Plan 20285


Scale 1 : 1000

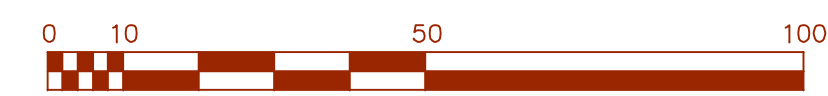

All distances are shown in metres.

Plot on ANSI D sheet

CONTOUR INTERVAL IS 1.0 METRES

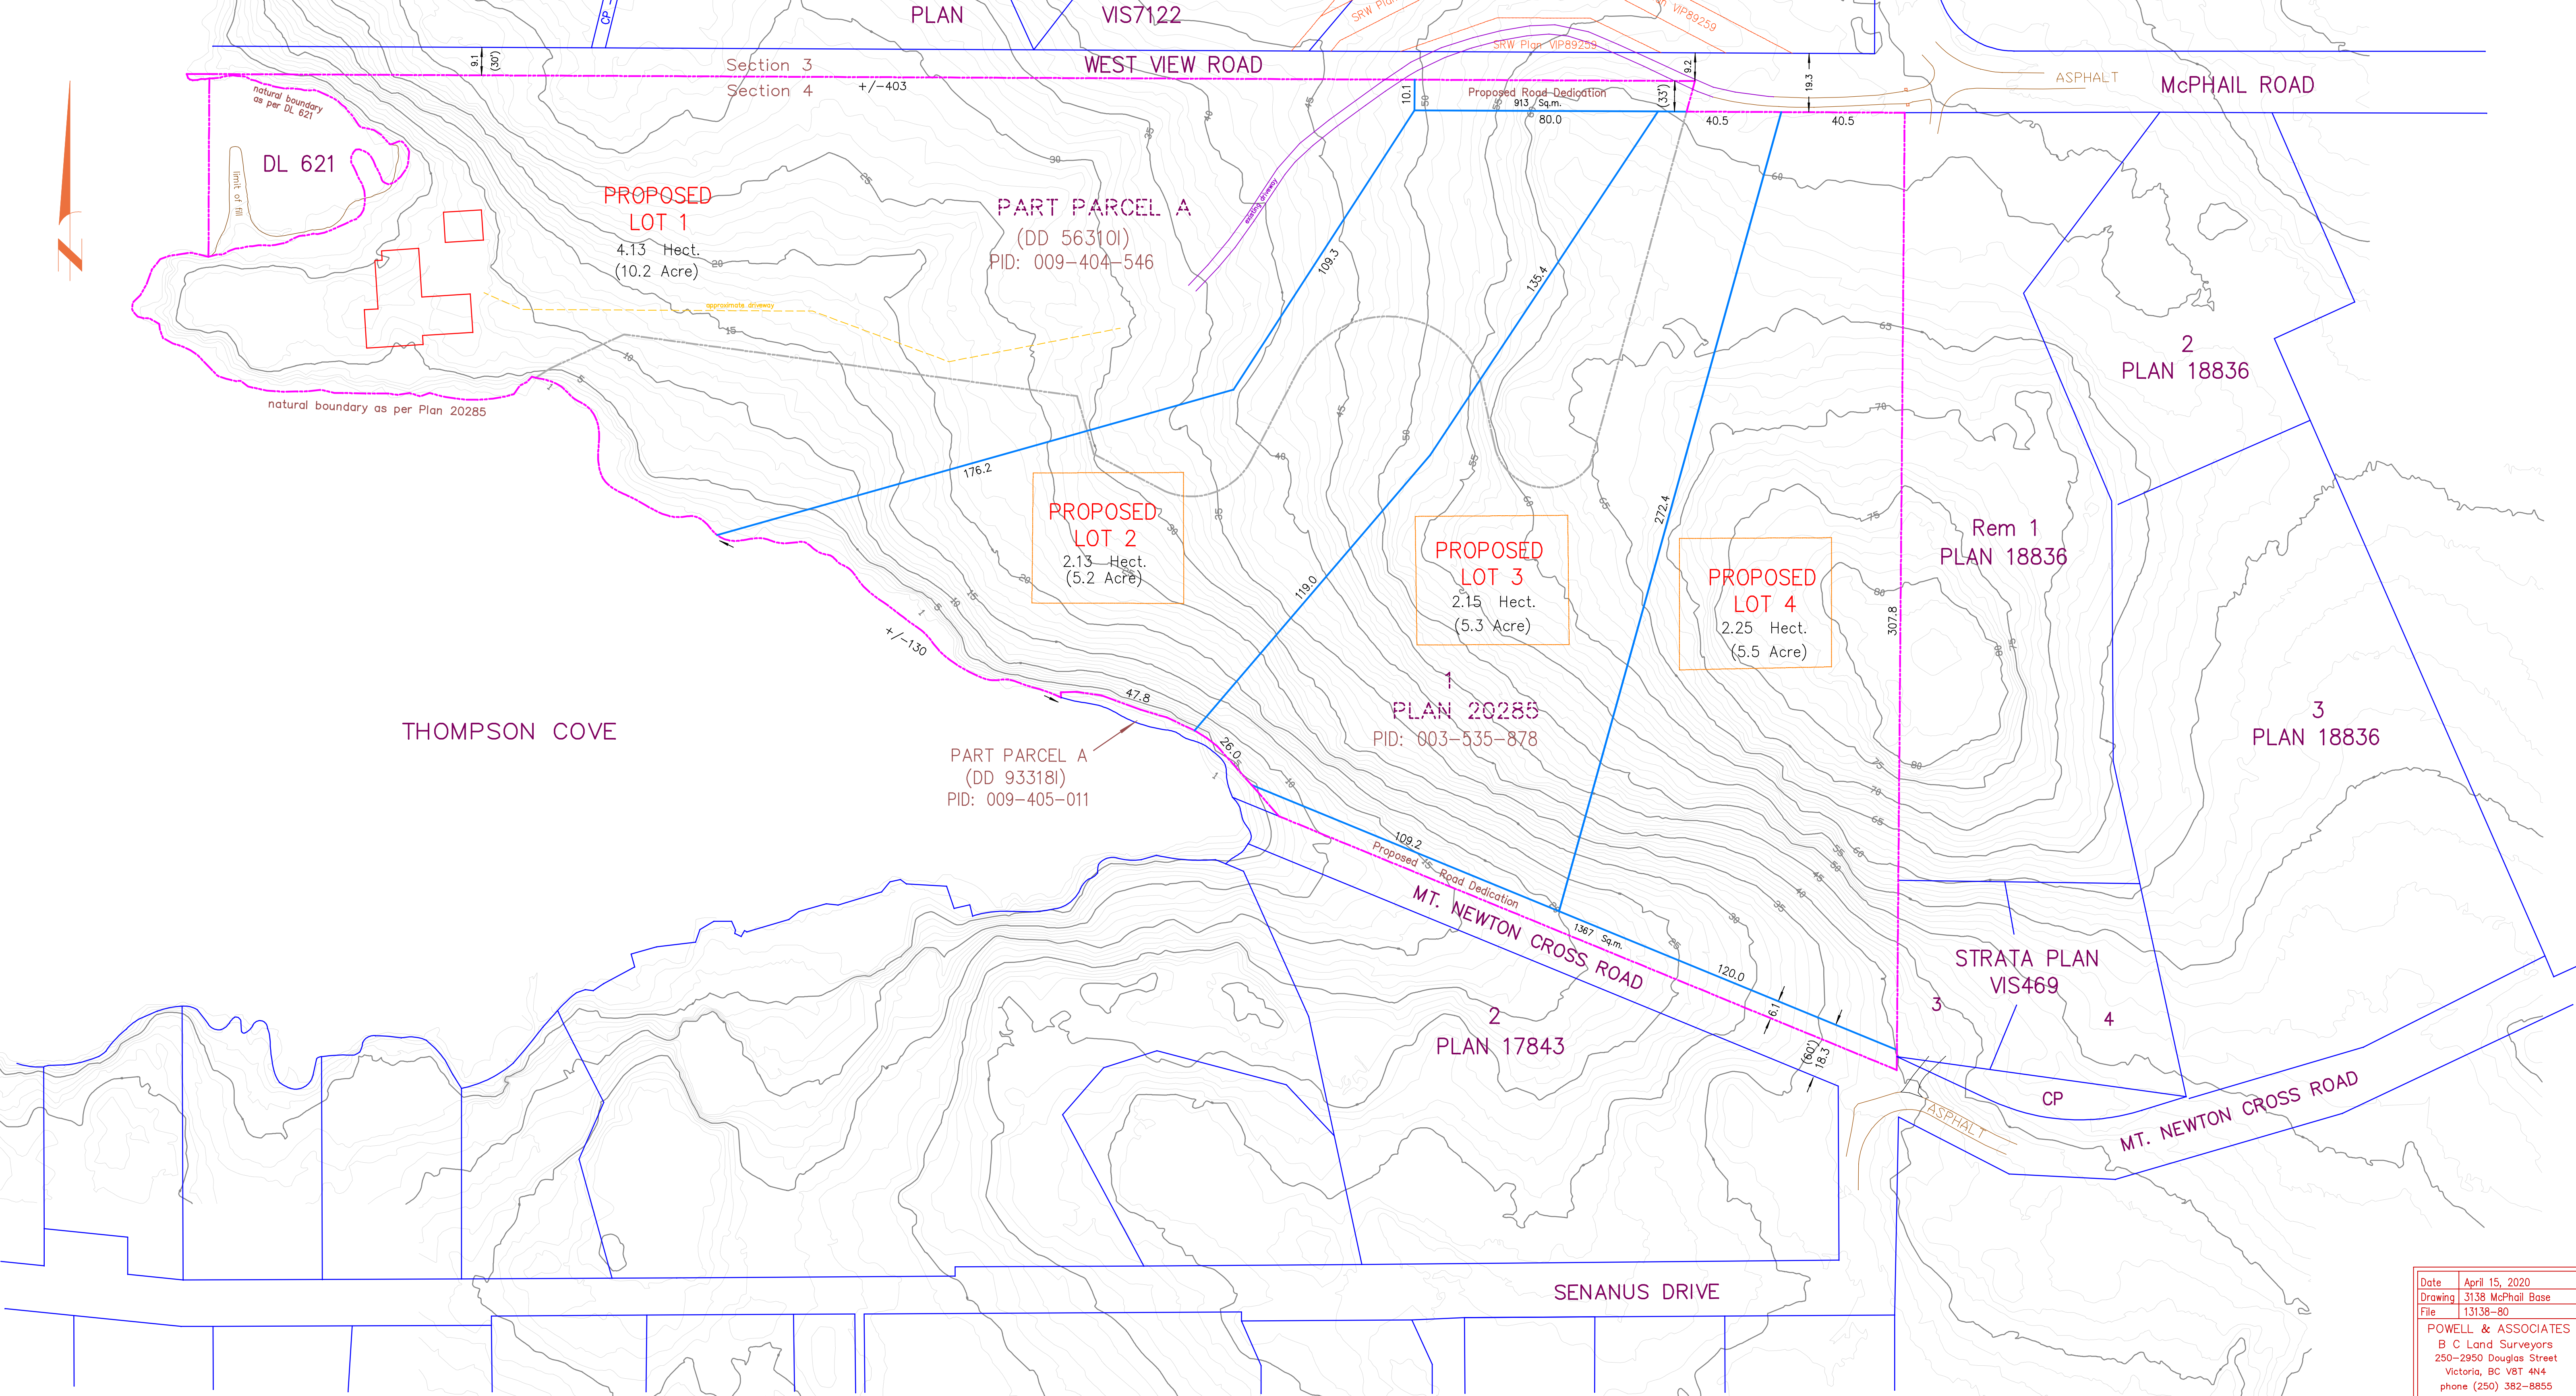

Date	April 15, 2020
Drawing	3138 McPhail Base
File	13138-80
POWELL & ASSOCIATES B C Land Surveyors 250-2950 Douglas Street Victoria, BC V8T 4N4 phone (250) 382-8855	