


**1956 GRAVELY STREET
1706 SQ.FT.**

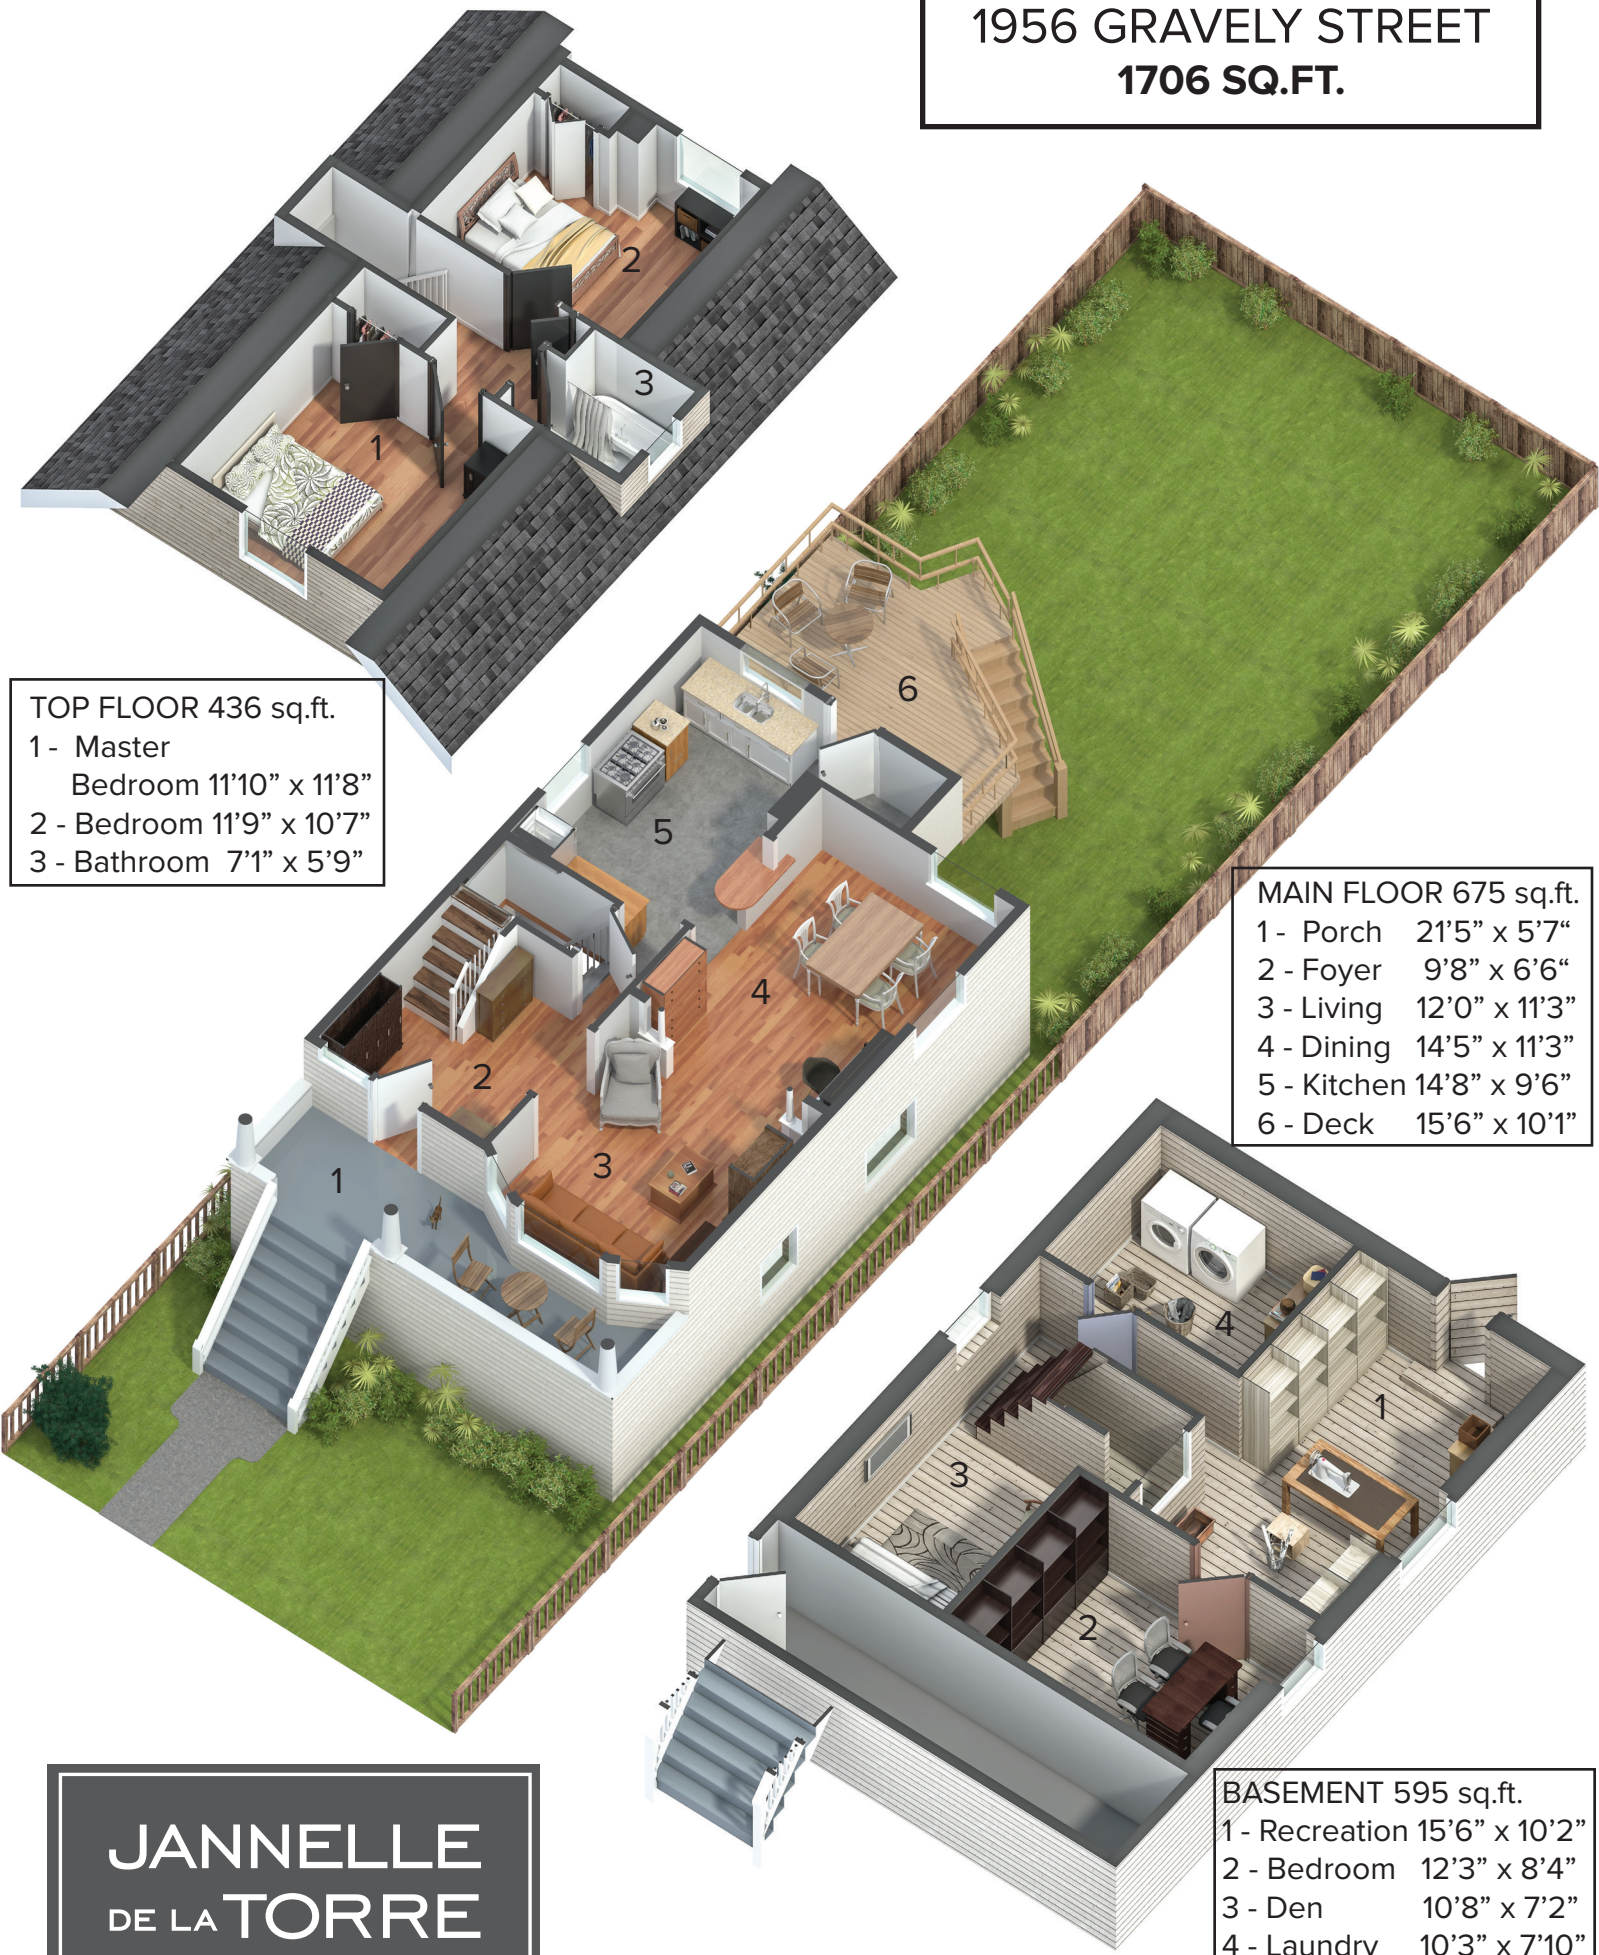

TOP FLOOR 436 sq.ft.
 1 - Master Bedroom 11'10" x 11'8"
 2 - Bedroom 11'9" x 10'7"
 3 - Bathroom 7'1" x 5'9"

MAIN FLOOR 675 sq.ft.
 1 - Porch 21'5" x 5'7"
 2 - Foyer 9'8" x 6'6"
 3 - Living 12'0" x 11'3"
 4 - Dining 14'5" x 11'3"
 5 - Kitchen 14'8" x 9'6"
 6 - Deck 15'6" x 10'1"

BASEMENT 595 sq.ft.
 1 - Recreation 15'6" x 10'2"
 2 - Bedroom 12'3" x 8'4"
 3 - Den 10'8" x 7'2"
 4 - Laundry 10'3" x 7'10"

**JANNELLE
DE LA TORRE**

PERSONAL REAL ESTATE CORPORATION

REAL ESTATE MARKETING BY BARN OWL PHOTOGRAPHY
 The floor plan illustration shown is an approximation of existing structures & features & is provided for convenience and marketing purposes only with the permission of the seller. This was not drawn by a professional architect & cannot be a substitute for architectural drawings. All measurements are approximate & not guaranteed to be exact or to scale. Buyer should confirm measurements using their own sources prior to purchasing or writing an offer to purchase. Not for use with appraisal/assessment.