

Hi Scott and Jodie,

Attached is a basic site plan for dimensional purposes based on the Cities interactive map.

We calculated 6213 sf of possible building area to determine the amount and type of units for the parking calculation. The number and size units can be altered, but we needed a place to start.

Main level - 6213 sf / 7 units = 887 sf for a 1 bed unit
Second Level - 6213 sf / 5 units = 1242 sf for a 2 bed unit
Third Level - 6213 sf / 5 units = 1242 sf for a 2 bed unit
Fourth Level - 6213 sf / 5 units = 1242 sf for a 2 bed unit

These calculations do not include space taken up by lobby/elevator/hallways. They are for preliminary calculations of possible parking stalls. Calculated unit SF is an average size for the type of unit. Note: In a parking calculation, a Den is considered a bedroom.


Parking calculations:

7 - 1 bedroom units x 1.2 = 9 Stalls
15 - 2 bedrooms units x 1.4 = 21 Stalls
21 units x 0.2 = 5 visitor Stalls
35 parking stalls x 5% = 2 Handicap Stall

Total Parking Stalls Required: 37

Kind Regards,

T.J. (Todd) Reavley
Architectural Designer
[778.255.0071](tel:778.255.0071)
aspectdesigns.ca

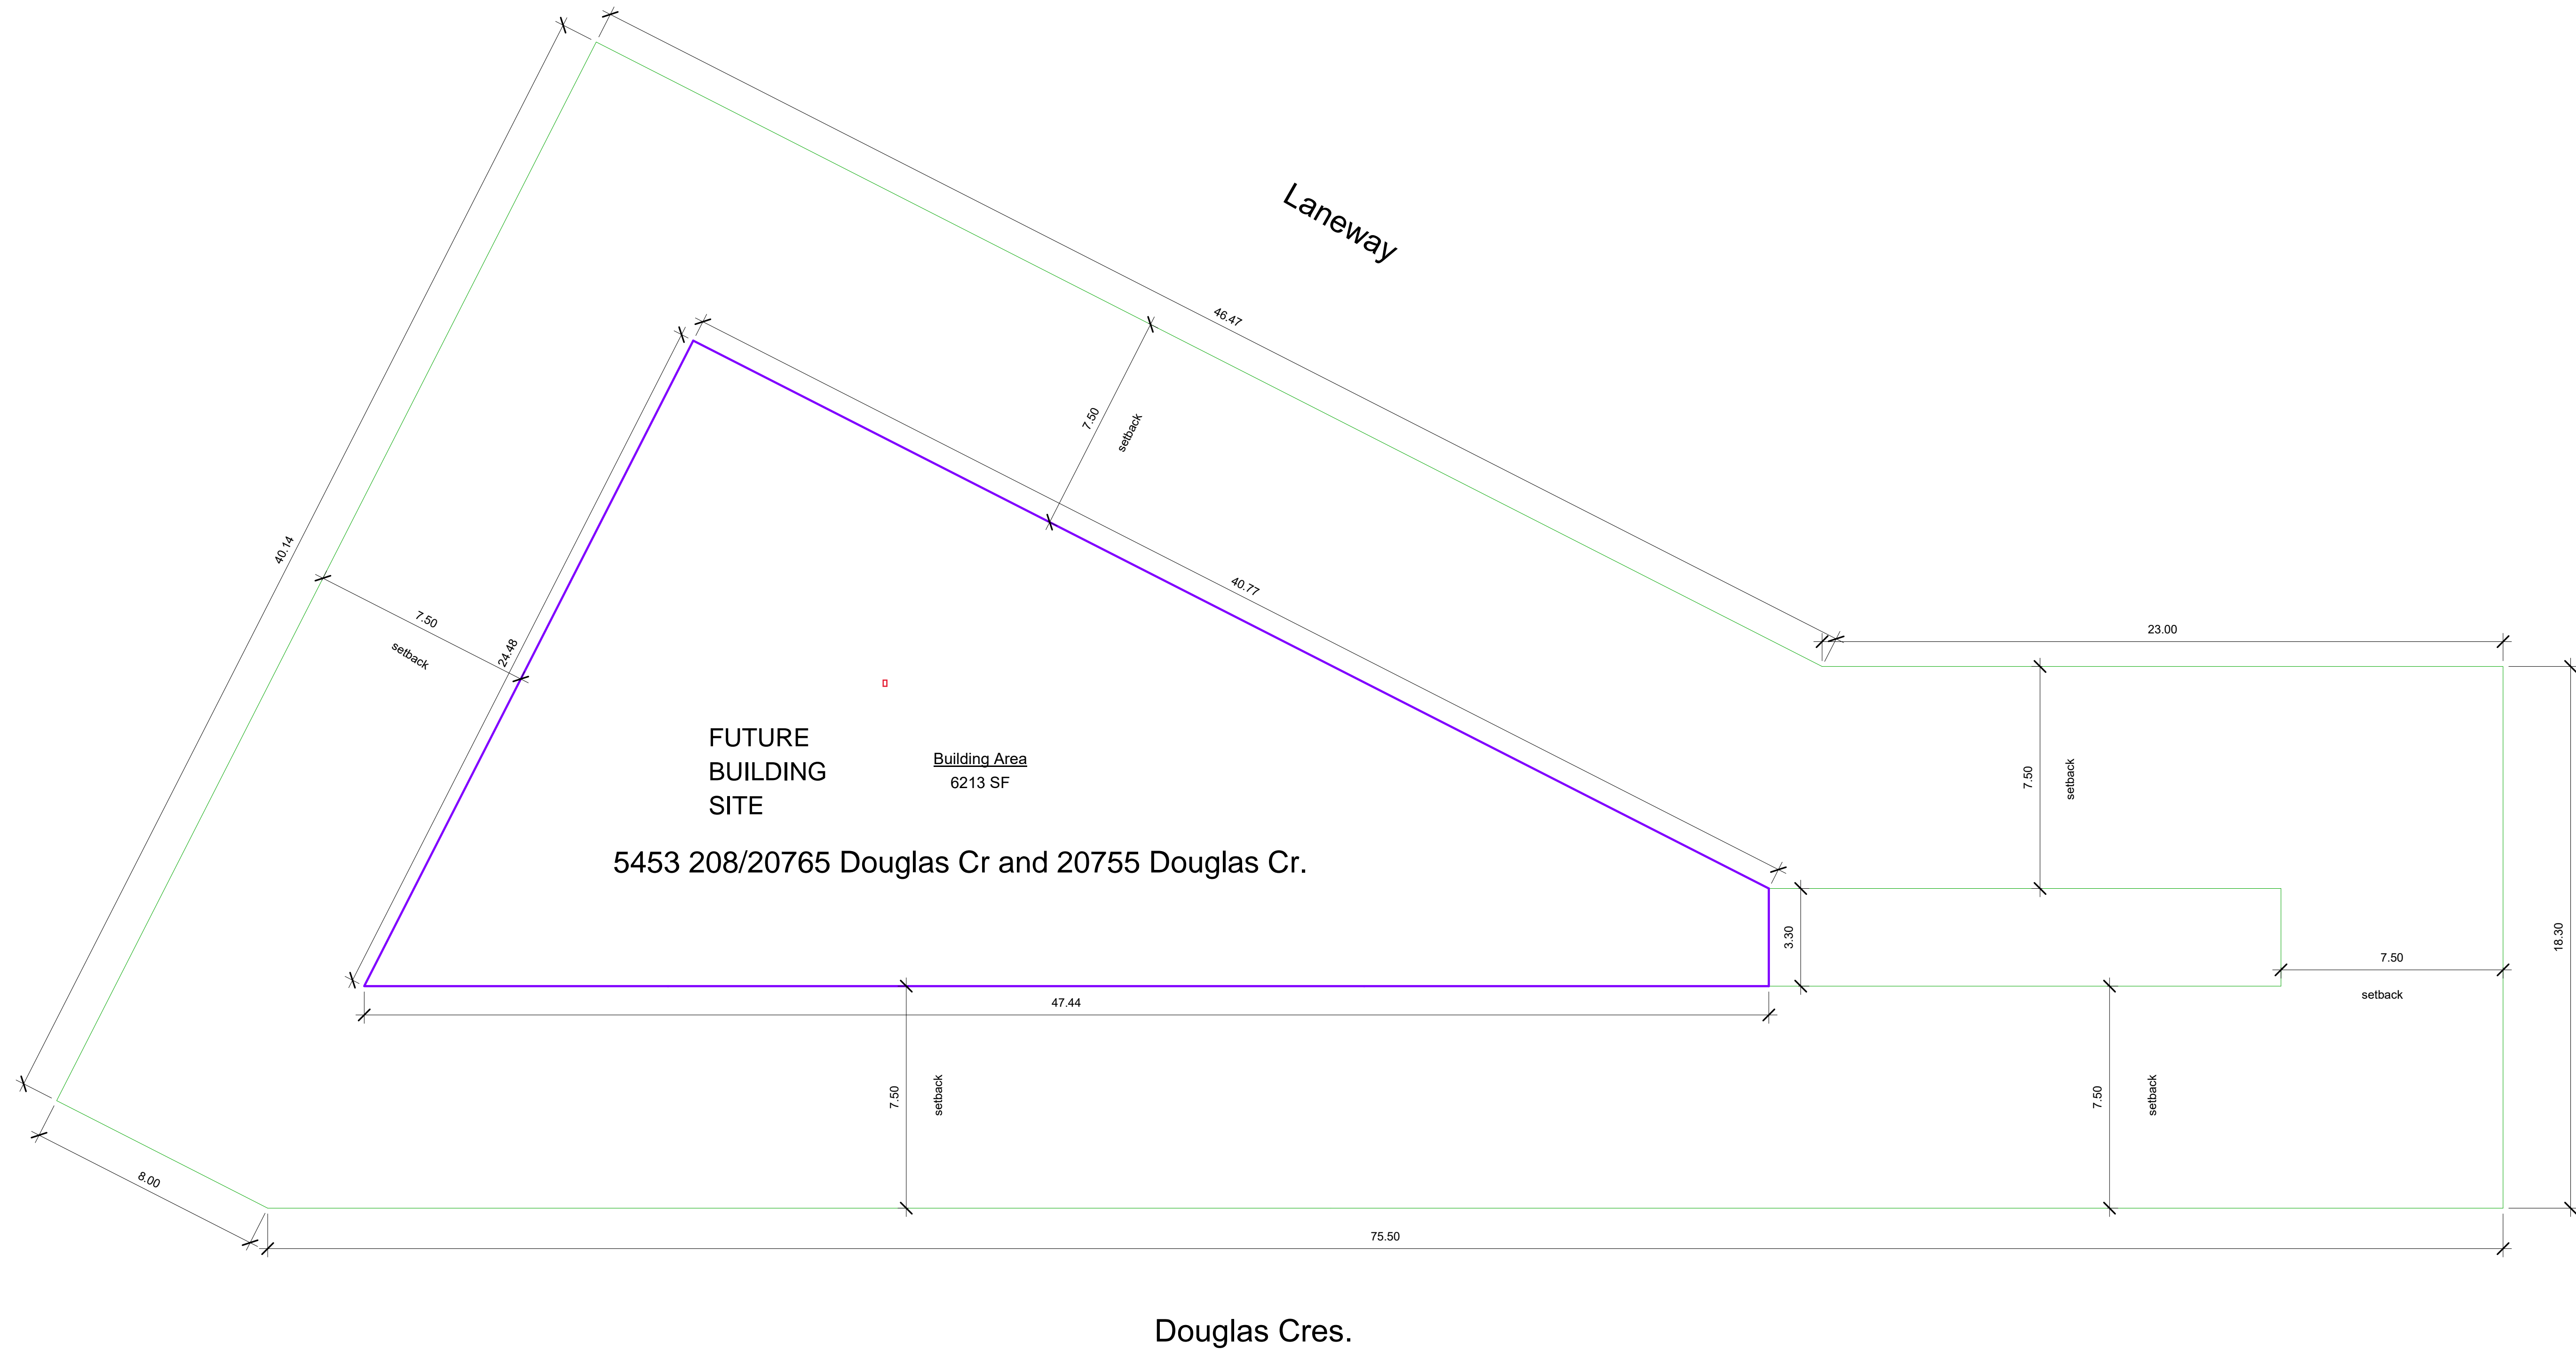

① Level 1
1" = 10'-0"

COPYRIGHT
ASPECT DESIGNS INC. RESERVES THEIR COMMON LAW COPYRIGHT AND OTHER PROPERT RIGHTS IN THESE PLANS. THESE PLANS ARE NOT TO BE COPIED, CHANGED, OR REPRODUCED IN ANY MANNER WITHOUT FIRST OBTAINING THE EXPRESS WRITTEN PERMISSION AND CONSENT OF ASPECT DESIGNS INC. NOR ARE THEY TO BE ASSIGNED TO ANY THIRD PARTY WITHOUT OBTAINING SAID PERMISSION AND CONSENT.

Notes/Revisions
basic site plan for dimensional purposes based on the Cities interactive map. property lines and dimensions are not exact and this drawing should not be used for any purpose other than preliminary information. check calculations should be derived from a legal site survey.

208 st

PROJECT TITLE:
Scott and Jodie

SHEET TITLE:
Site Plan

DRAWN BY:
Todd Reavley

SCALE:
1" = 10'-0"

DATE:
03/23/2018

PROJECT NO.
031807

PAGE NO.
A1