


1 MAIN LEVEL MARKETING PLAN
A4.1 3/16" = 1'-0"



2 SECOND LEVEL MARKETING PLAN
A4.1 3/16" = 1'-0"

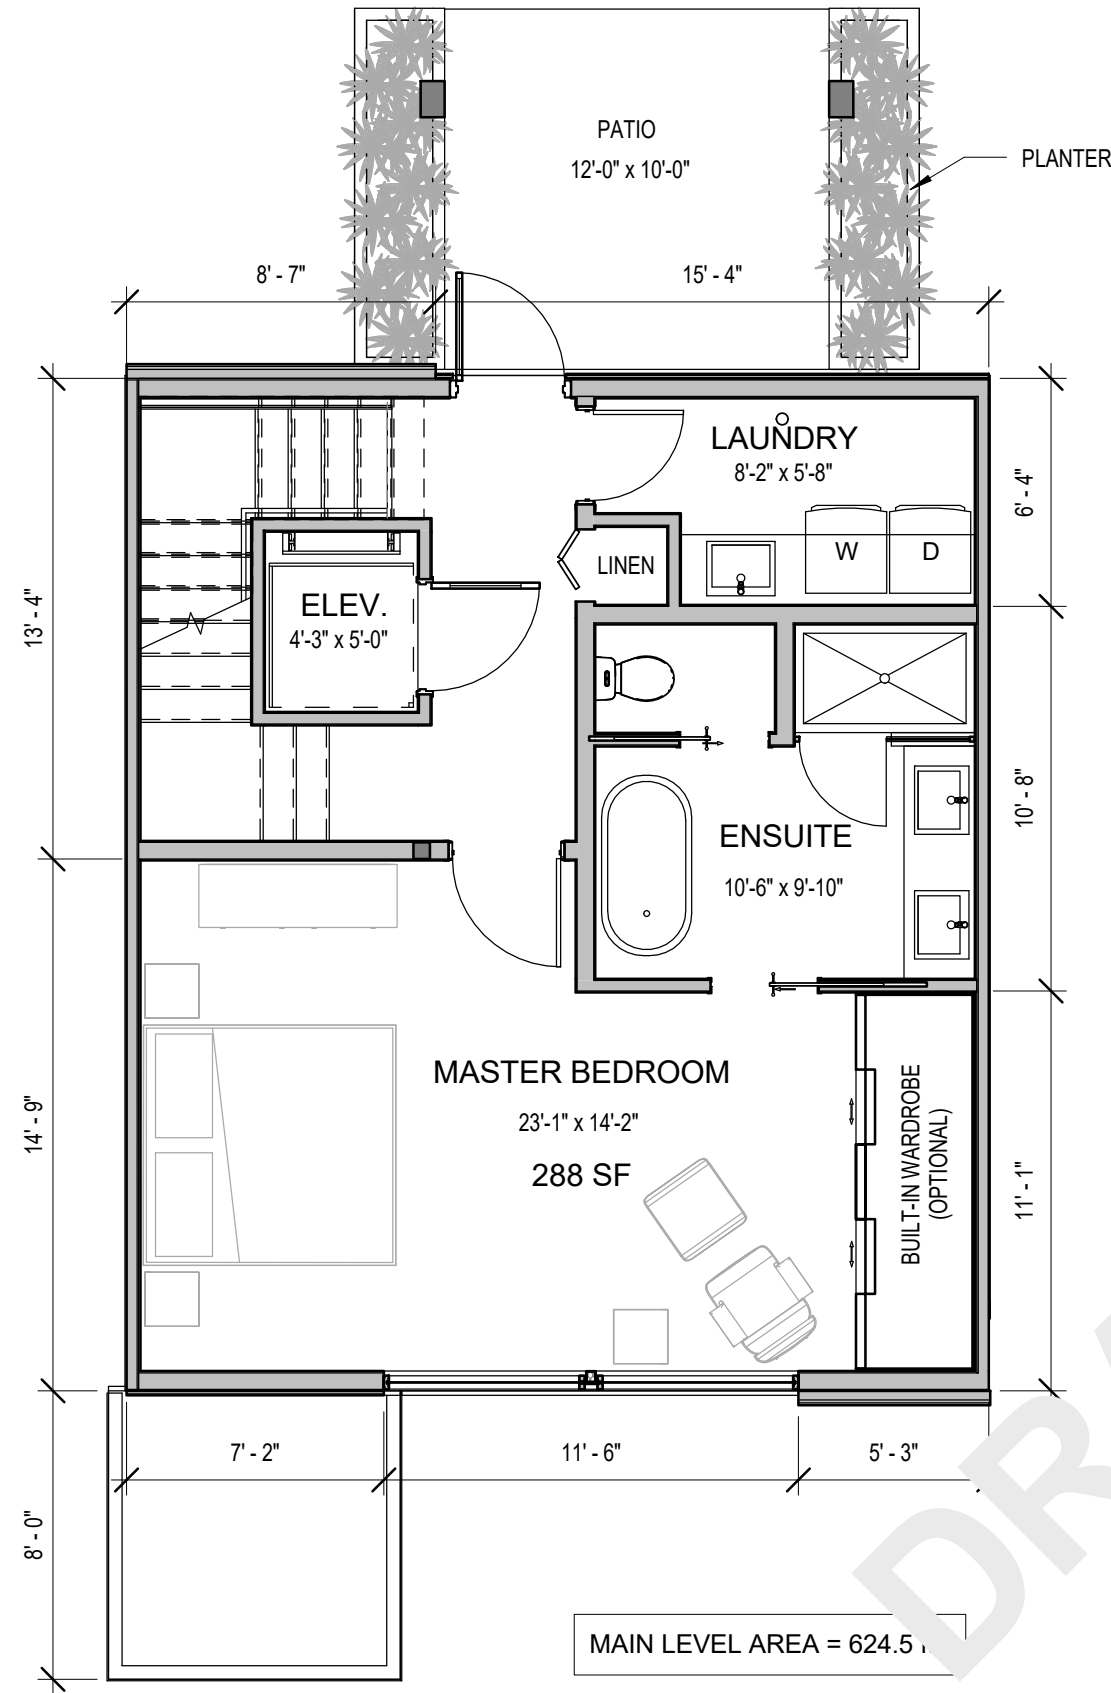


JOB # 1563
DATE MAY 4, 2016
SCALE 3/16" = 1'-0"

DRAWING TITLE
MARKETING PLANS


PROJECT NAME
PRINCESS AVENUE TOWNHOUSE COMPLEX, WALK-UP

DRAWING NO
A1

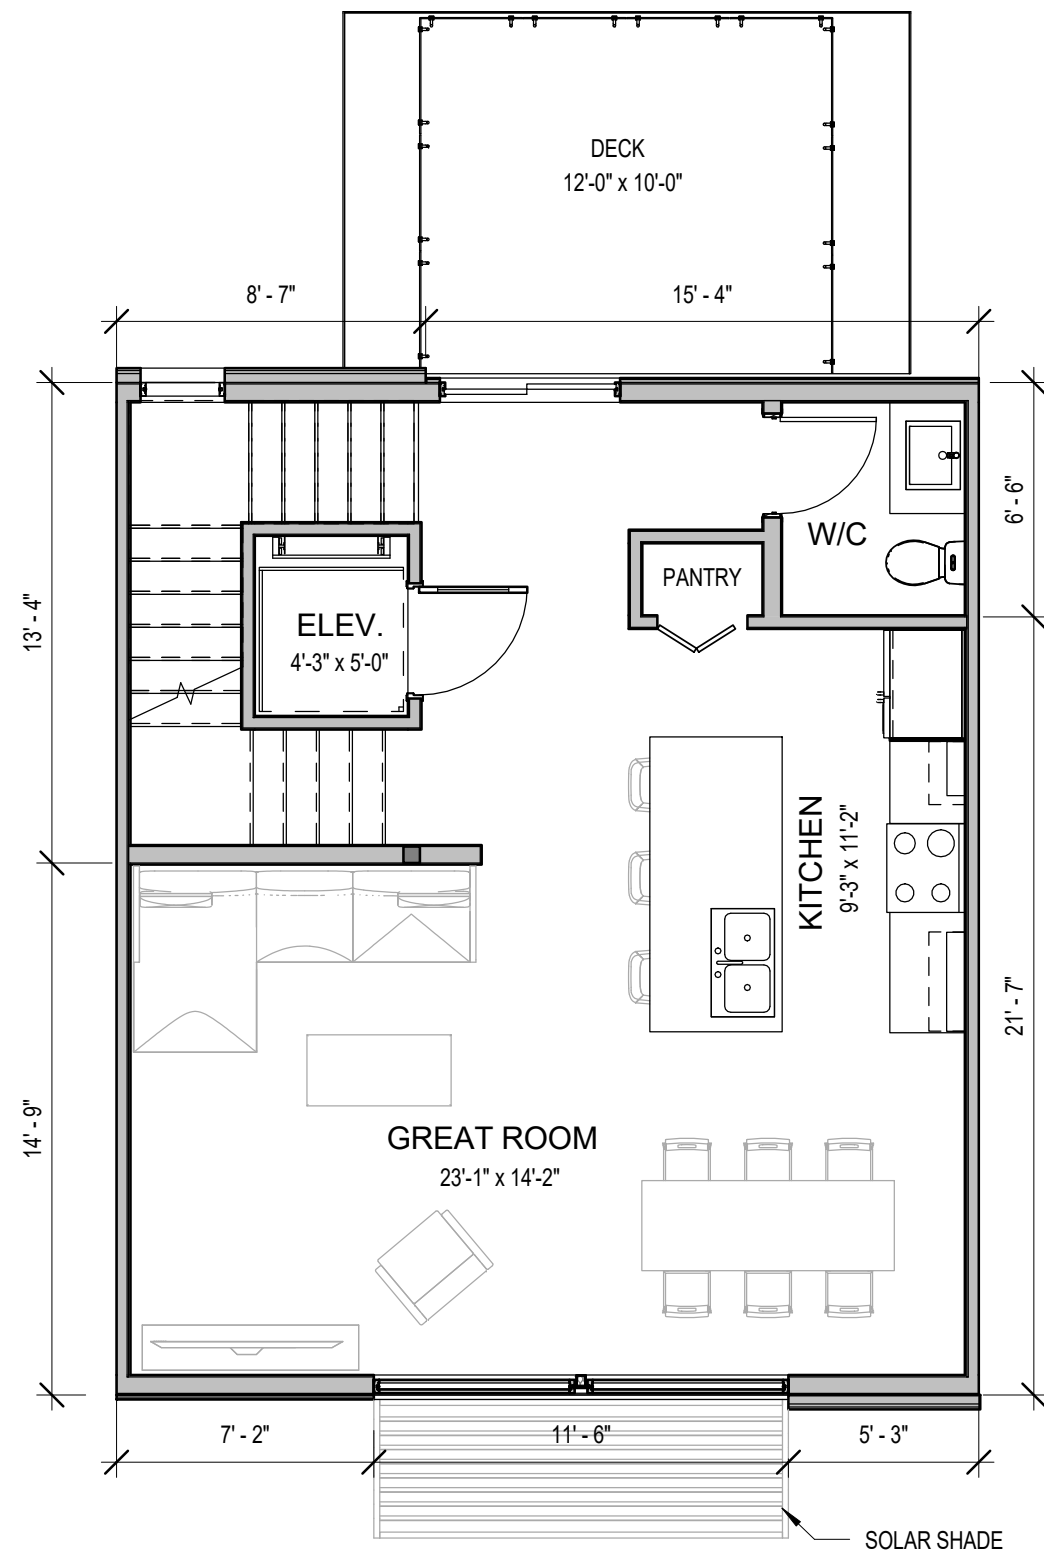

MAIN LEVEL AREA = 624.5 ft.²

1 THIRD LEVEL MARKETING PLAN
A4.1 3/16" = 1'-0"

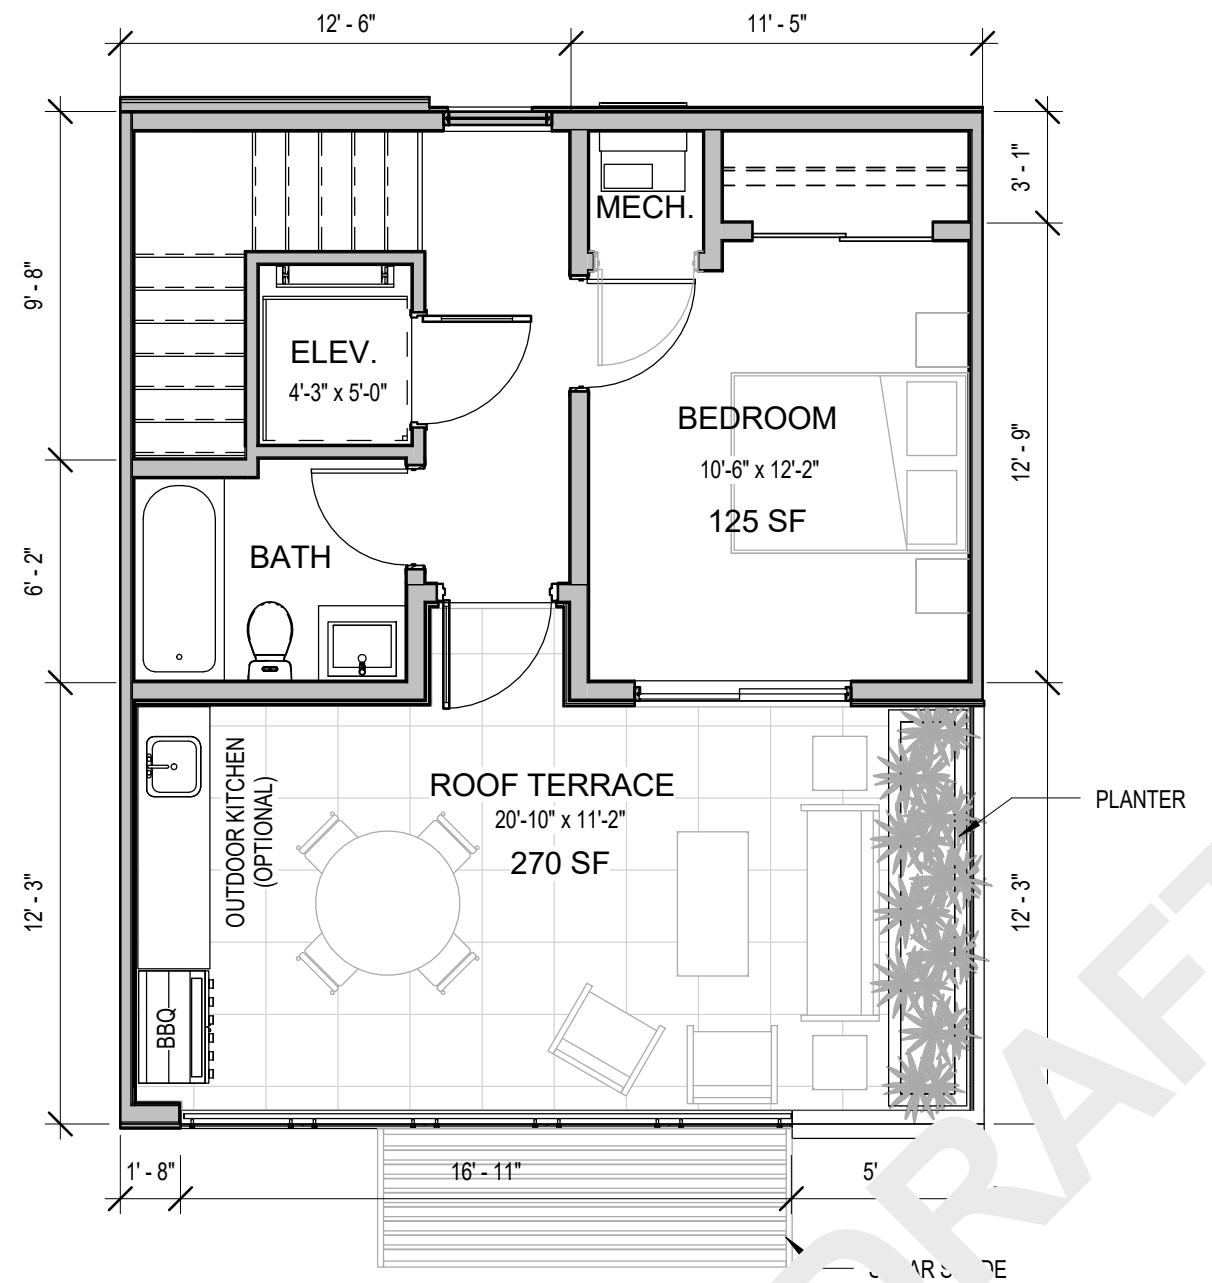

MAIN LEVEL AREA = 507.7 ft.²

2 FOURTH LEVEL MARKETING PLAN
A4.1 3/16" = 1'-0"



JOB # 1563
DATE MAY 4, 2016
SCALE 3/16" = 1'-0"

DRAWING TITLE
MARKETING PLANS

PROJECT NAME
PRINCESS AVENUE TOWNHOUSE COMPLEX, WALK-UP

DRAWING NO
A2