


17077A1

SHEET 1 OF 23 SHEETS

STRATA PLAN OF LOT 1, D.L. 4753, GP.1 N.W.D. PLAN BCP39540

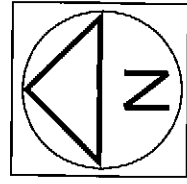

BCGS 92J 016

0 10 20 40 60

ALL DISTANCES ARE IN METRES AND DECIMALS
THEREOF UNLESS OTHERWISE NOTED.

The intended plot size of this plan is 279mm
in width by 432mm in height (B Size)
when plotted at a scale of 1:1000

CIVIC ADDRESS
7124 NANCY GREENE DRIVE
WHISTLER, B.C.

STRATA PLAN BCS 3599

DEPOSITED AND REGISTERED IN THE LAND TITLE OFFICE
AT NEW WESTMINSTER, B.C., **SEPT 30** 2009

L. BLASCHUK / CP
REGISTRAR
BB1105586

D L 1 3650

2

3

4

5

6

7

8

ROAD
PLAN LMP 31561

FITZSIMMONS CREEK

NANCY GREENE DRIVE
PLAN 13555

LOT D

PLAN LMP 34538

1755

PLAN 17187

10.759

15.944

105°22'05"

88°42'35"

WT

154°12'25"

46.256

120°30'00"

R4

1°38'39"

WT

120°37'00"

WT

84°26'385"

R3

84°43'21"

R3

84°43'21"

R3

D L

15.944

88°42'35"

WT

105°22'05"

88°42'35"

WT

15.944

88°42'35"

WT

105°22'05"

88°42'35"

WT

15.944

88°42'35"

WT

105°22'05"

88°42'35"

WT

15.944

88°42'35"

WT

105°22'05"

88°42'35"

WT

15.944

88°42'35"

WT

105°22'05"

88°42'35"

WT

15.944

88°42'35"

WT

105°22'05"

88°42'35"

WT

15.944

88°42'35"

WT

105°22'05"

88°42'35"

WT

15.944

88°42'35"

WT

105°22'05"

88°42'35"

WT

15.944

88°42'35"

WT

105°22'05"

88°42'35"

WT

15.944

88°42'35"

WT

105°22'05"

88°42'35"

WT

15.944

88°42'35"

WT

105°22'05"

88°42'35"

WT

15.944

88°42'35"

WT

D L

15.944

88°42'35"

WT

105°22'05"

88°42'35"

WT

15.944

88°42'35"

WT

105°22'05"

88°42'35"

WT

15.944

88°42'35"

WT

105°22'05"

88°42'35"

WT

15.944

88°42'35"

WT

105°22'05"

88°42'35"

WT

15.944

88°42'35"

WT

105°22'05"

88°42'35"

WT

15.944

88°42'35"

WT

105°22'05"

88°42'35"

WT

15.944

88°42'35"

WT

105°22'05"

88°42'35"

WT

15.944

88°42'35"

WT

105°22'05"

88°42'35"

WT

15.944

88°42'35"

WT

105°22'05"

88°42'35"

WT

15.944

88°42'35"

WT

105°22'05"

88°42'35"

WT

15.944

88°42'35"

WT

105°22'05"

88°42'35"

WT

15.944

88°42'35"

WT

D L

15.944

88°42'35"

WT

105°22'05"

88°42'35"

WT

15.944

88°42'35"

WT

105°22'05"

88°42'35"

WT

15.944

88°42'35"

WT

105°22'05"

88°42'35"

WT

15.944

88°42'35"

WT

105°22'05"

88°42'35"

WT

15.944

88°42'35"

WT

105°22'05"

88°42'35"

WT

15.944

88°42'35"

WT

105°22'05"

88°42'35"

WT

15.944

88°42'35"

WT

105°22'05"

88°42'35"

WT

15.944

88°42'35"

WT

105°22'05"

88°42'35"

WT

15.944

88°42'35"

WT

105°22'05"

88°42'35"

WT

15.944

88°42'35"

WT

105°22'05"

88°42'35"

WT

15.944

88°42'35"

WT

105°22'05"

88°42'35"

WT

15.944

88°42'35"


WT

D L

17077A2 SHEET 2 OF 23 SHEETS


FOUNDATION DETAIL

STRATA PLAN BCS 3599

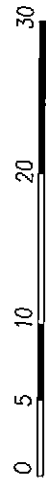

ALL DISTANCES ARE IN METRES AND DECIMALS THEREOF UNLESS OTHERWISE NOTED.


The intended plot size of this plan is 279mm in width by 432mm in height (B Size) when plotted at a scale of 1:500

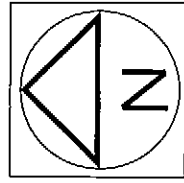

G.A.R.

B.C.L.S.

DATED THIS 2nd DAY OF SEPT. 2009

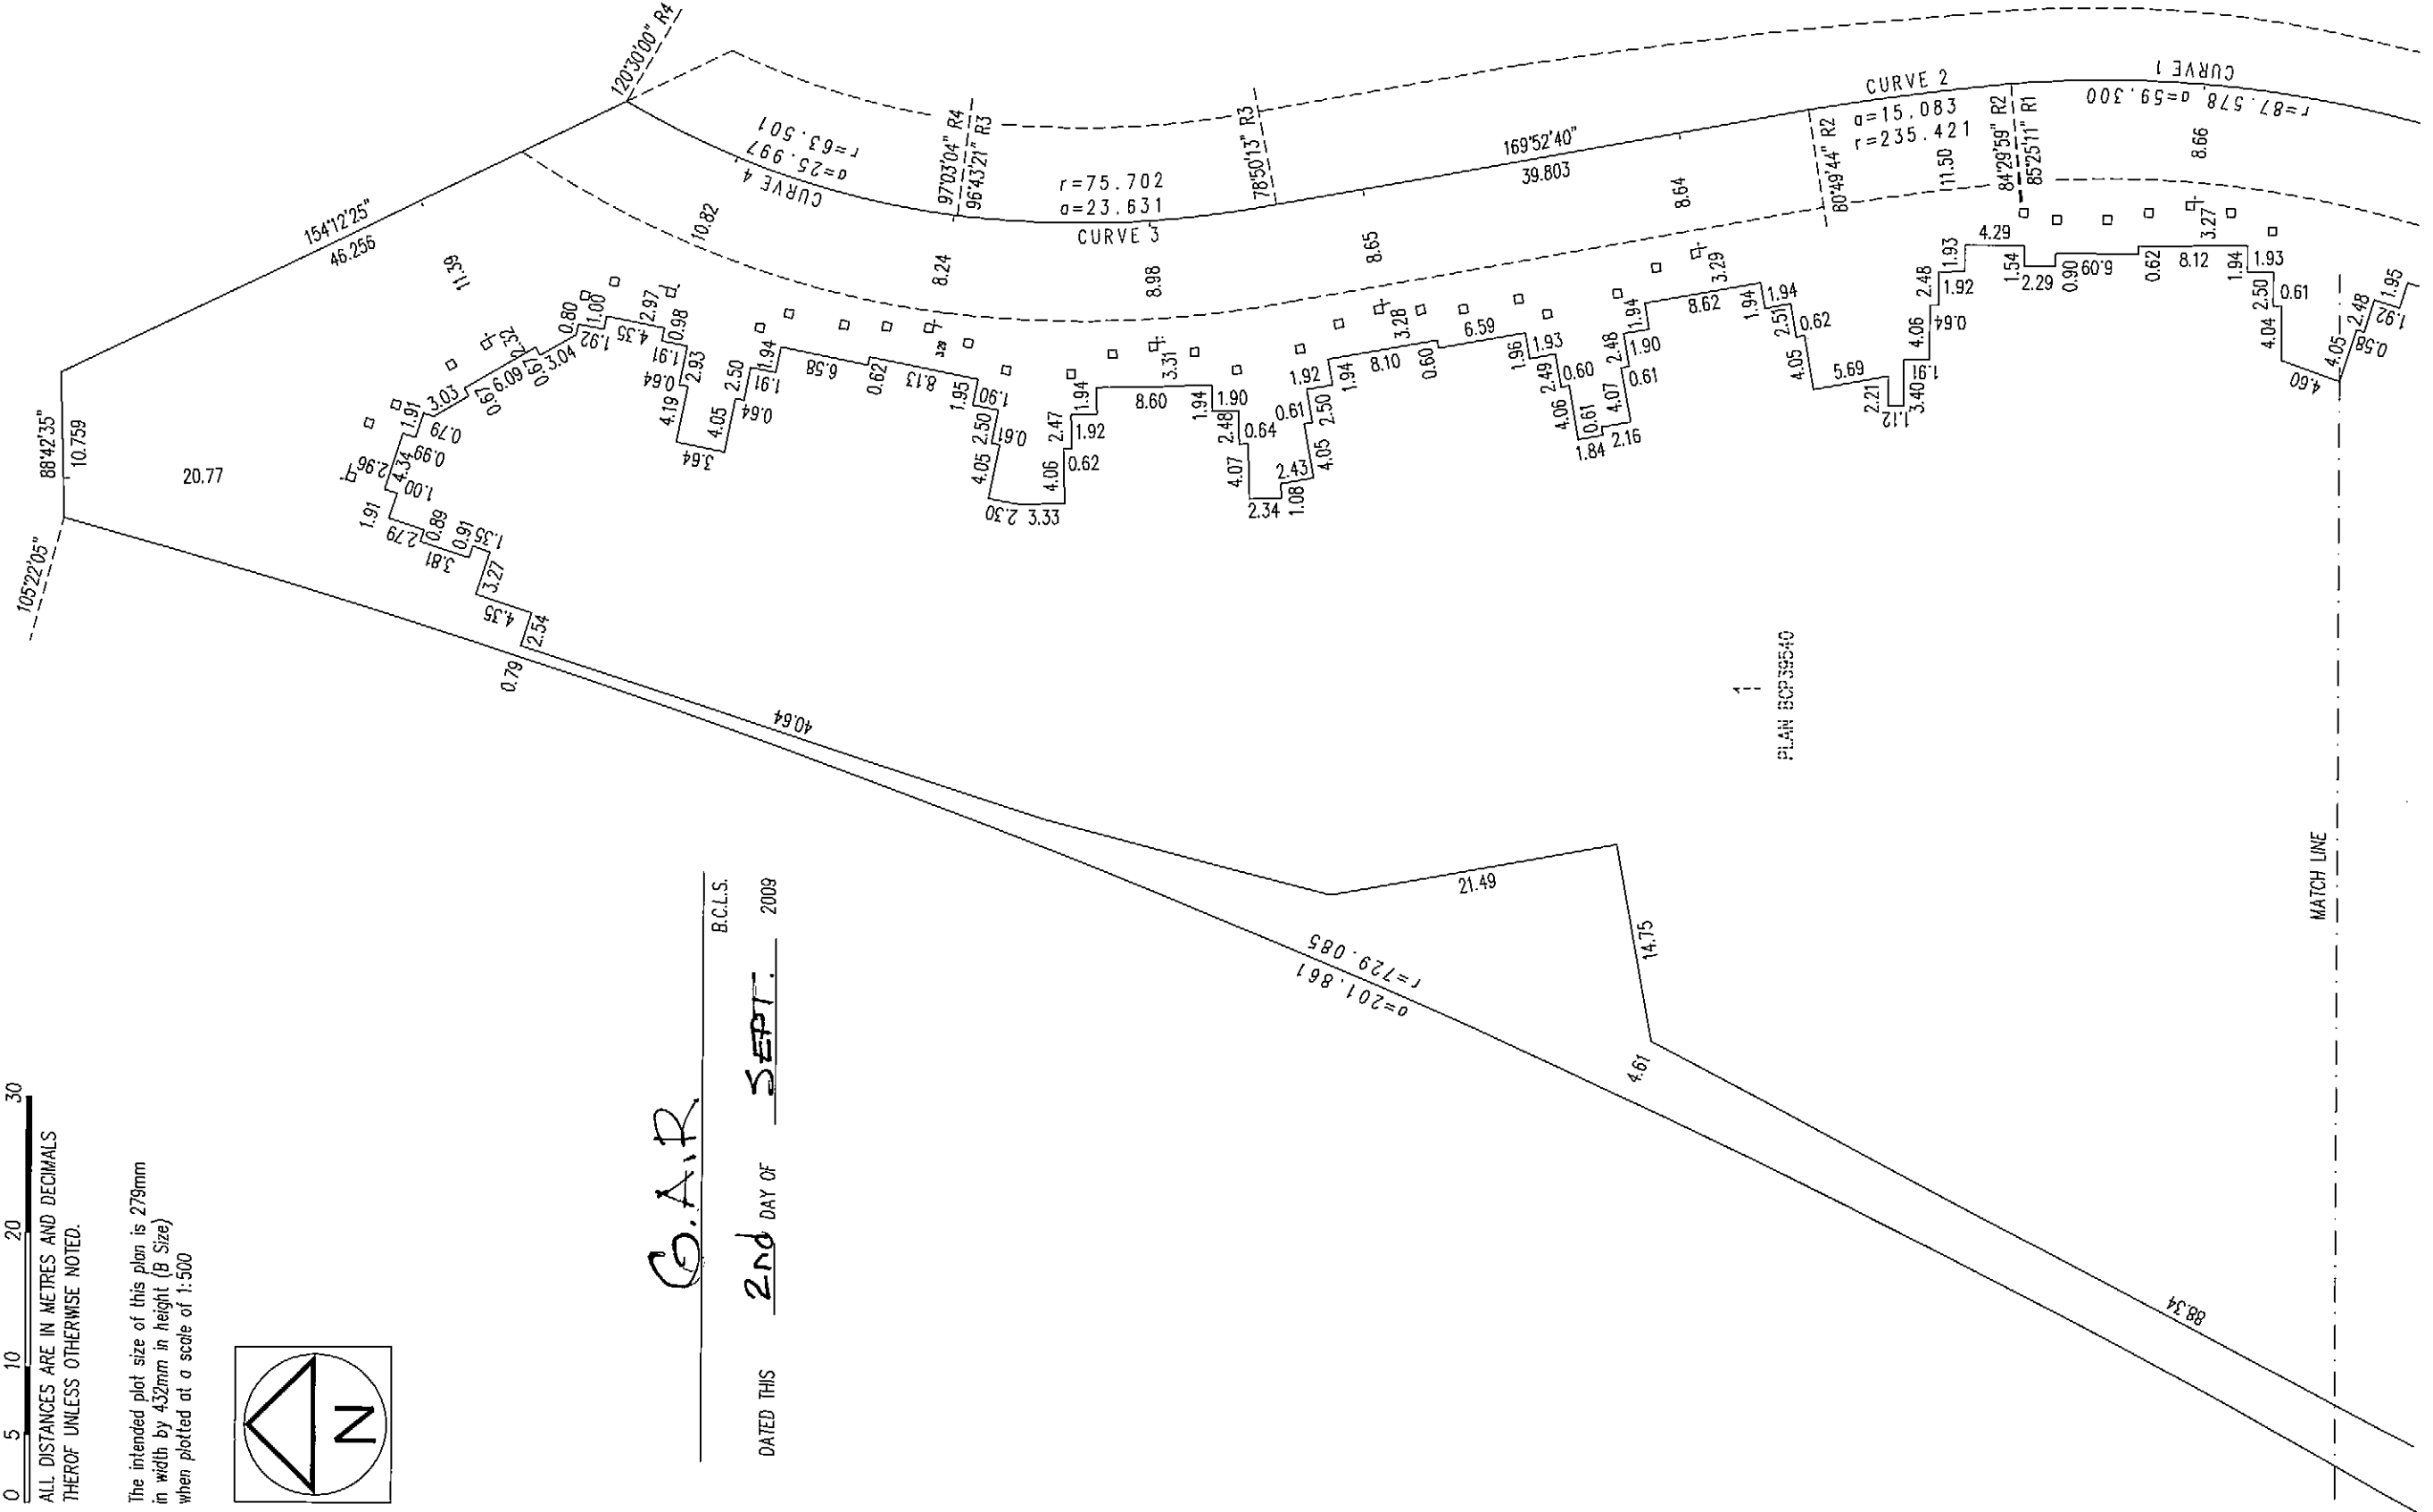

SEE SHEET 3

17077A3 SHEET 3 OF 23 SHEETS


FOUNDATION DETAIL

STRATA PLAN BCS 3599




ALL DISTANCES ARE IN METRES AND DECIMALS THEREOF UNLESS OTHERWISE NOTED.

The intended plot size of this plan is 279mm in width by 432mm in height (B Size) when plotted at a scale of 1:500

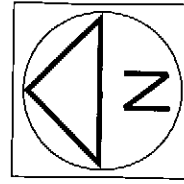

SEE SHEET 2

MATCH LINE

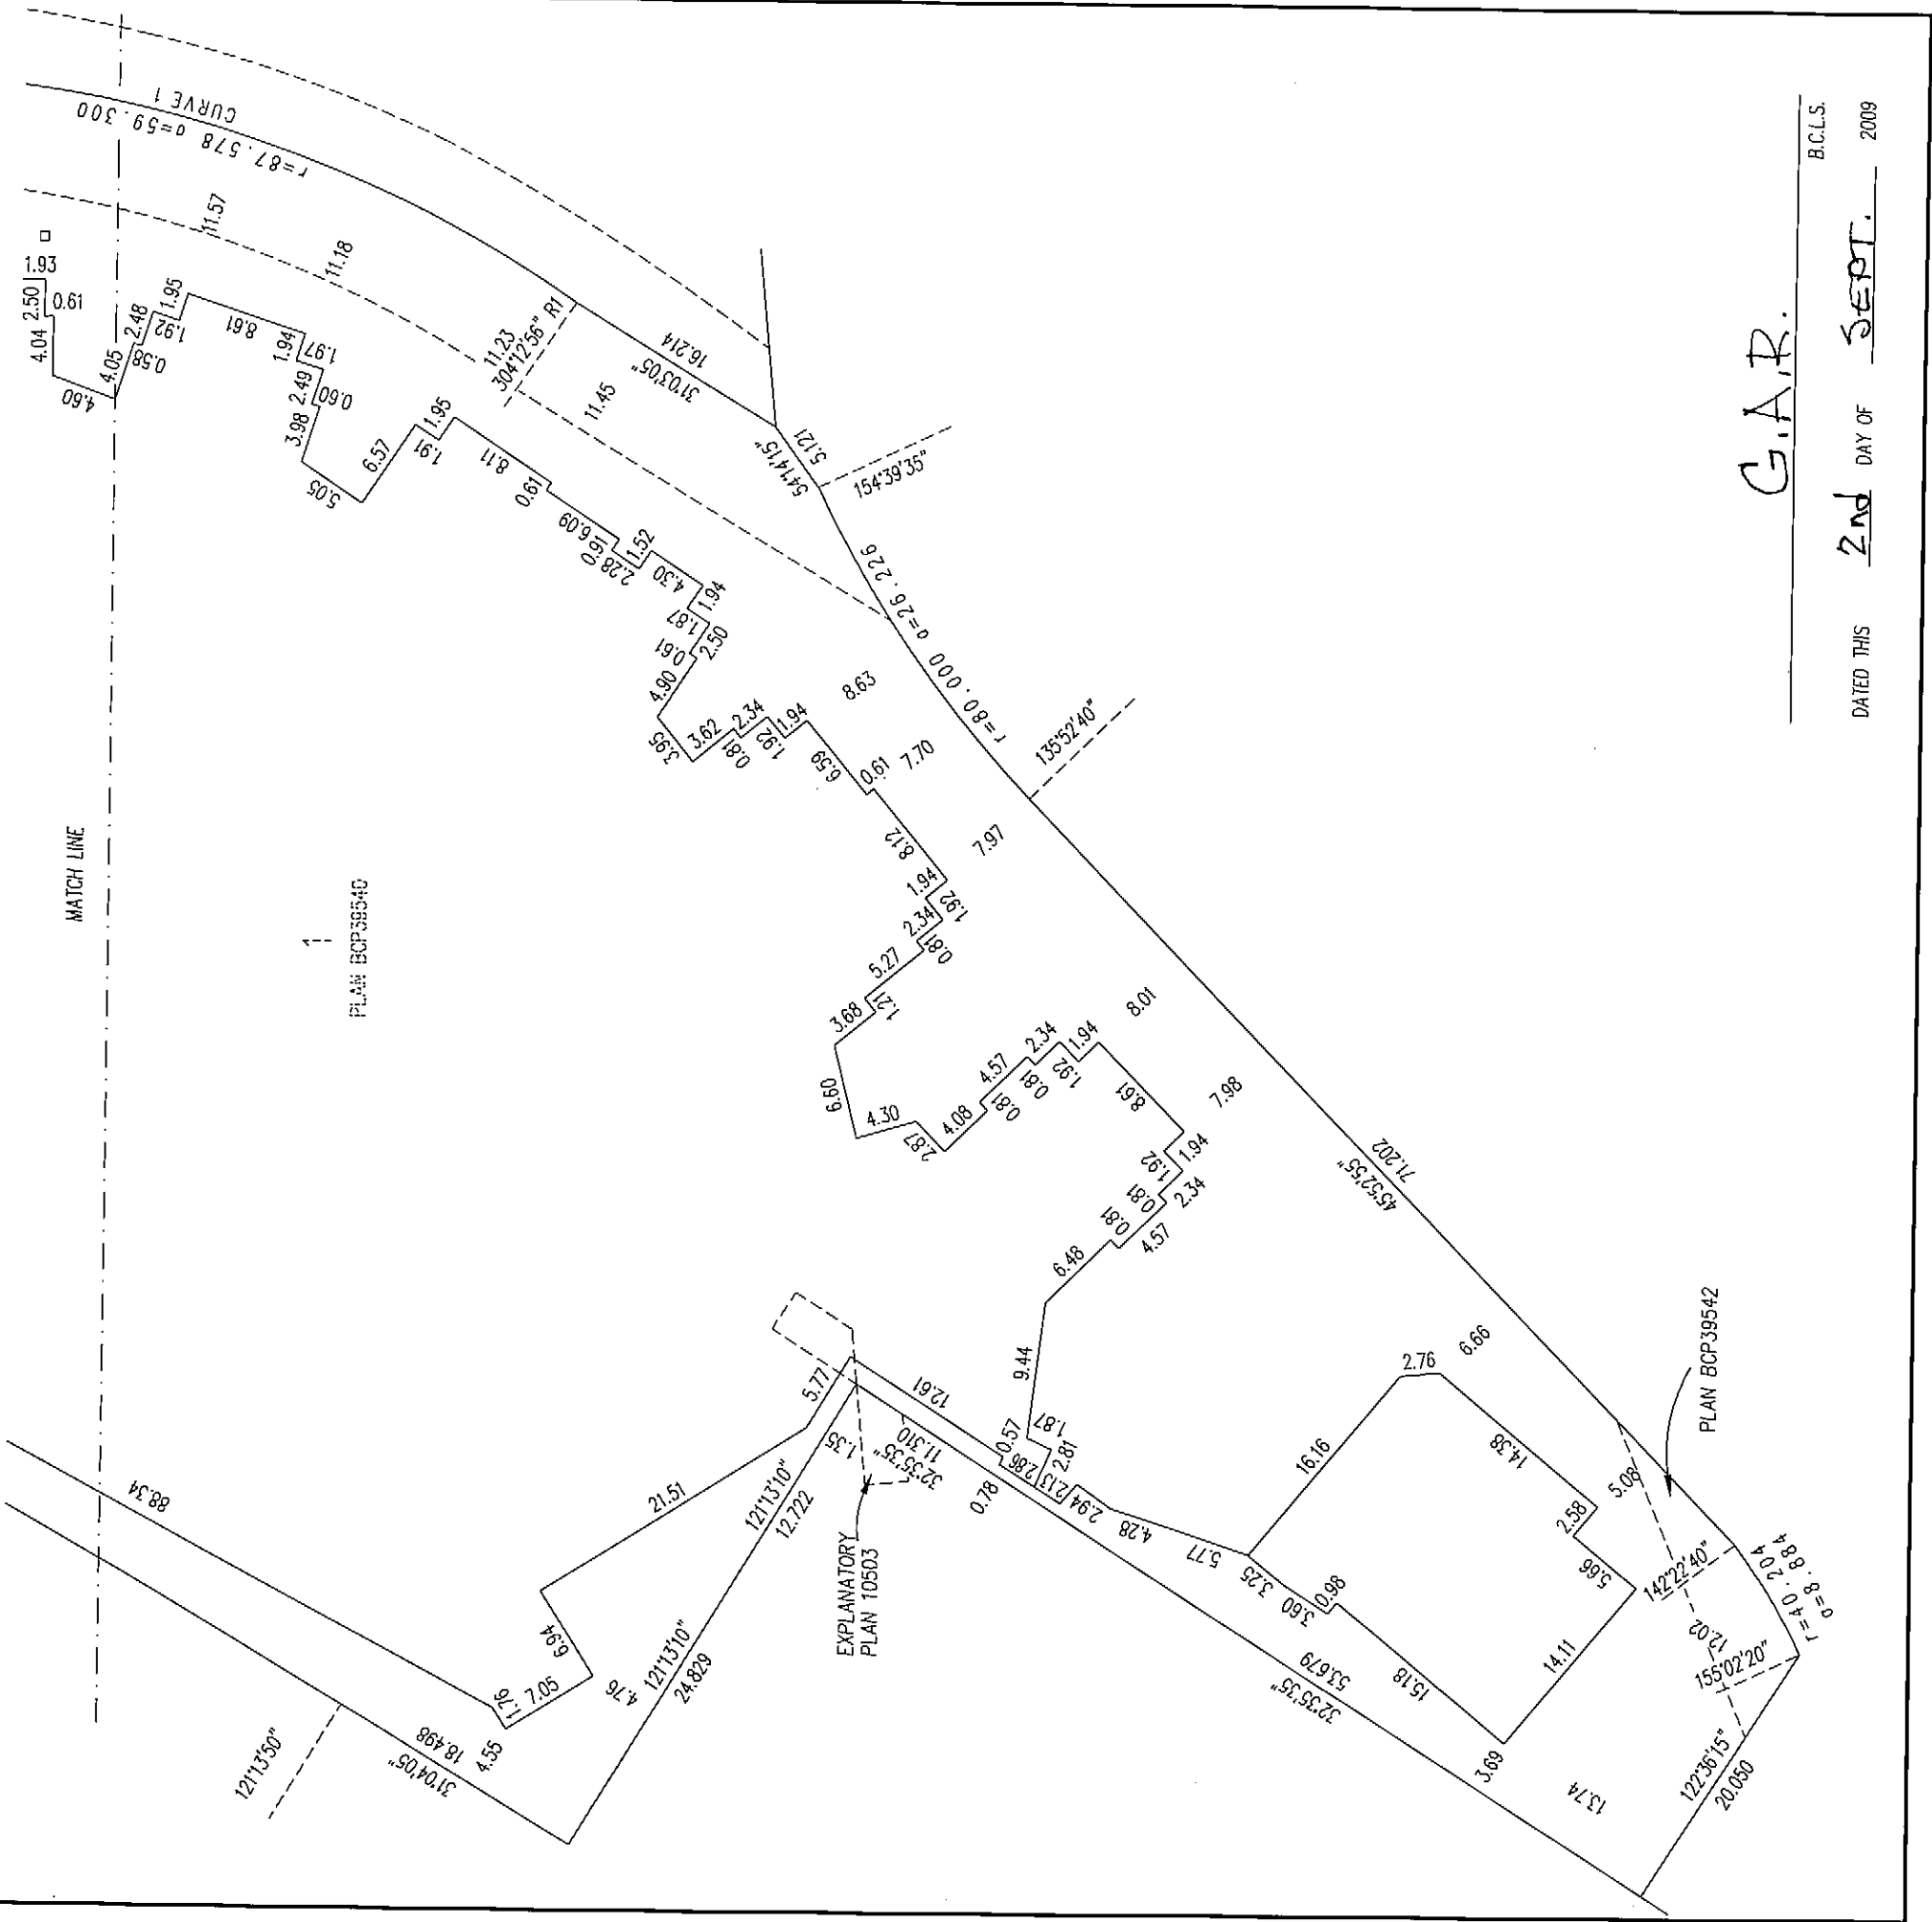

G.A.R.

DATED THIS 2nd DAY OF SEPT. 2009

B.C.L.S.

SIGNATURES

STRATA PLAN BCS 3599

OWNER - 629220 B.C. LTD., INC. NO. BC0629220

Scott Cressay
AUTHORIZED SIGNATORY
[Signature]
AUTHORIZED SIGNATORY

WITNESS : *[Signature]*
DAVID EVANS
ADDRESS AND OCCUPATION OF WITNESS :
800-925 West Georgia St
Vancouver, BC V6C 3L2
Business Man

MORTGAGEE : THE BANK OF NOVA SCOTIA
[Signature]
AUTHORIZED SIGNATORY: BRUCE AICHMANNSON
[Signature]
AUTHORIZED SIGNATORY: RICARDO ESTRADA

WITNESS : *[Signature]*
Sharon Robinson
SHARON ROBINSON
ADDRESS AND OCCUPATION OF WITNESS :
3400-650 W. Georgia St
Vancouver, B.C. V6B 4N7
BANKER


THE RESORT MUNICIPALITY OF WHISTLER AS HOLDER OF COVENANTS
BB1036915, BB1036924, BB1036929 AND BB1036931
HEREBY CONSENTS TO THE FILING OF THIS STRATA PLAN.

[Signature]
AUTHORIZED SIGNATORY: KEN MELAMED, MAYOR
[Signature]
AUTHORIZED SIGNATORY: SHANNON STORV, CORPORATE OFFICER
WITNESS : *[Signature]*
ADDRESS AND OCCUPATION OF WITNESS :
LISA LANDRY DEPUTY CORPORATE OFFICER
A Commissioner for taking Affidavits
for the Province of British Columbia
Resort Municipality of Whistler
4325 Blackcomb Way, Whistler, BC
V0N 1B4

THE RESORT MUNICIPALITY OF WHISTLER AS HOLDER OF
CHARGE BB1043622 HEREBY CONSENTS TO THE FILING
OF THIS STRATA PLAN.
[Signature]
AUTHORIZED SIGNATORY: KEN MELAMED
[Signature]
AUTHORIZED SIGNATORY: SHANNON STORV

WITNESS : *[Signature]*
ADDRESS AND OCCUPATION OF WITNESS :
LISA LANDRY DEPUTY CORPORATE OFFICER
A Commissioner for taking Affidavits
for the Province of British Columbia
Resort Municipality of Whistler
4325 Blackcomb Way, Whistler, BC
V0N 1B4

C.A.R.
DATED THIS 2nd DAY OF SEPT 2009
B.C.L.S.

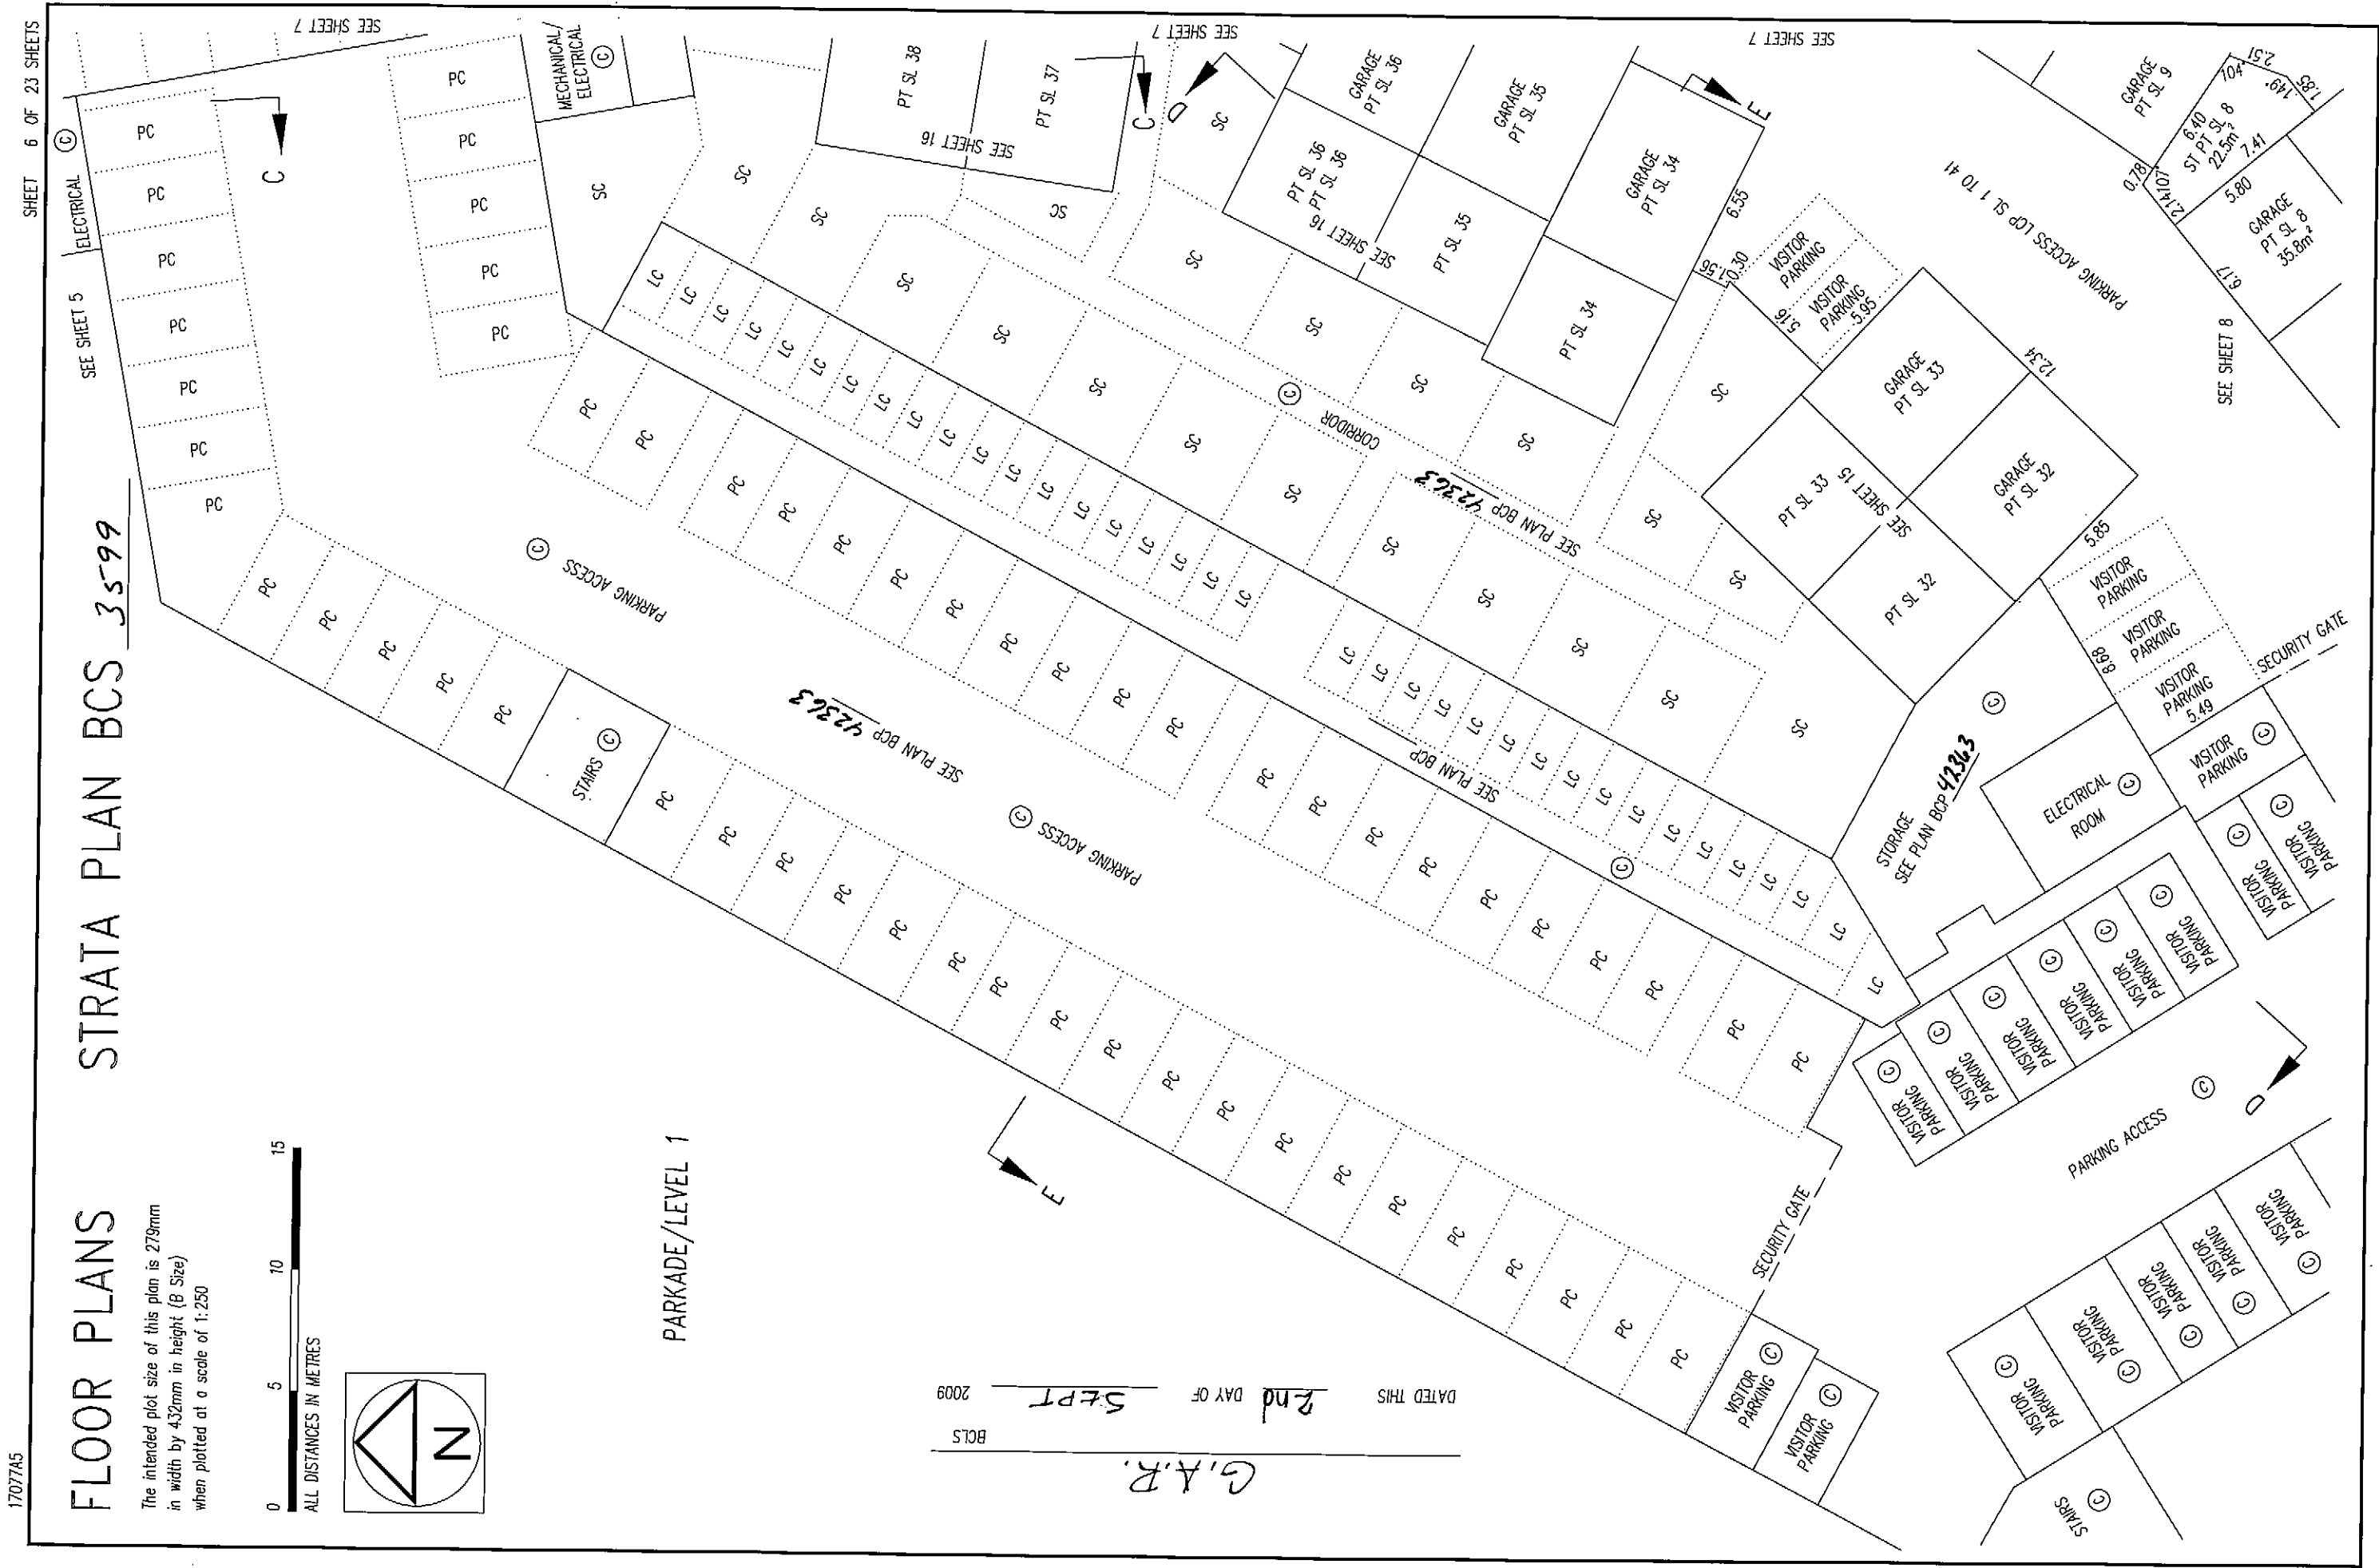



1707745

FLOOR PLANS

STRATA PLAN BCS 3599

SHEET 6 OF 23 SHEETS

The intended plot size of this plan is 279mm in width by 432mm in height (B Size) when plotted at a scale of 1:250

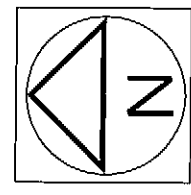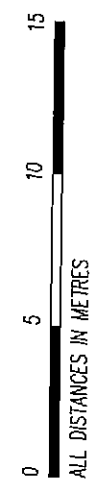

PARKADE/LEVEL 1

G.A.R.
DATED THIS 2nd DAY OF SEPT 2009
BCLs



17077A7

SHEET 8 OF 23 SHEETS

FLOOR PLANS

STRATA PLAN BCS 3599

PARKADE/LEVEL 1

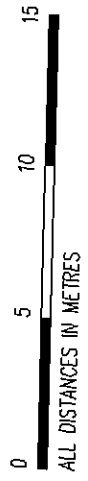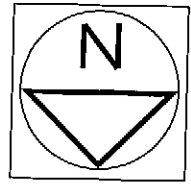

The intended plot size of this plan is 279mm in width by 432mm in height (B Size) when plotted at a scale of 1:250



G.A.R.

DATED THIS 2nd DAY OF SEPT 2009

1707748


SHEET 9 OF 23 SHEETS

FLOOR PLANS





STRATA PLAN BCS 3599



The intended plot size of this plan is 279mm in width by 432mm in height (B Size) when plotted at a scale of 1:250

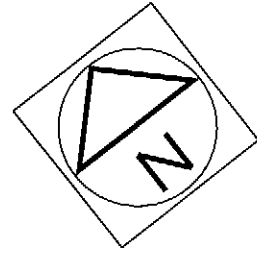

BUILDING H

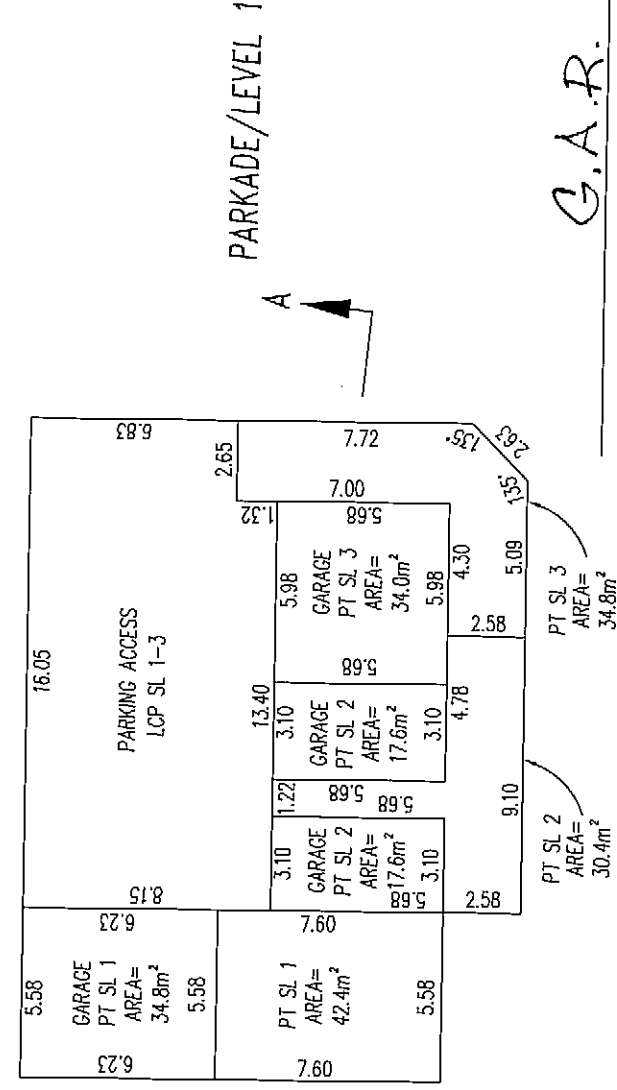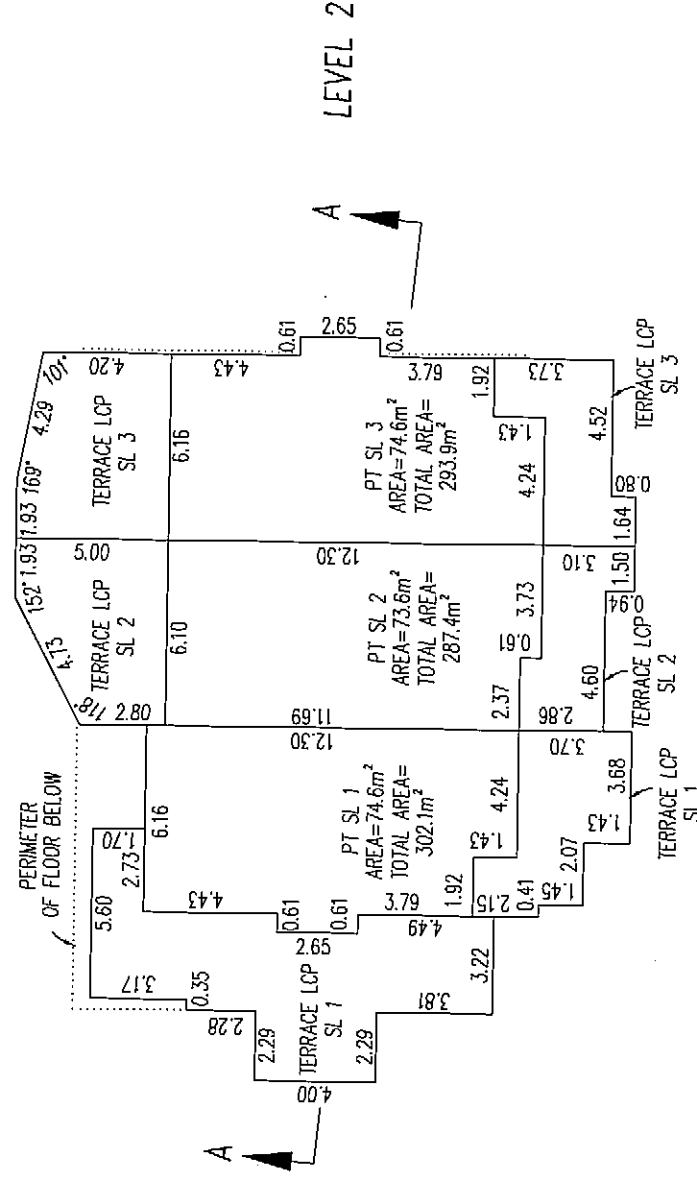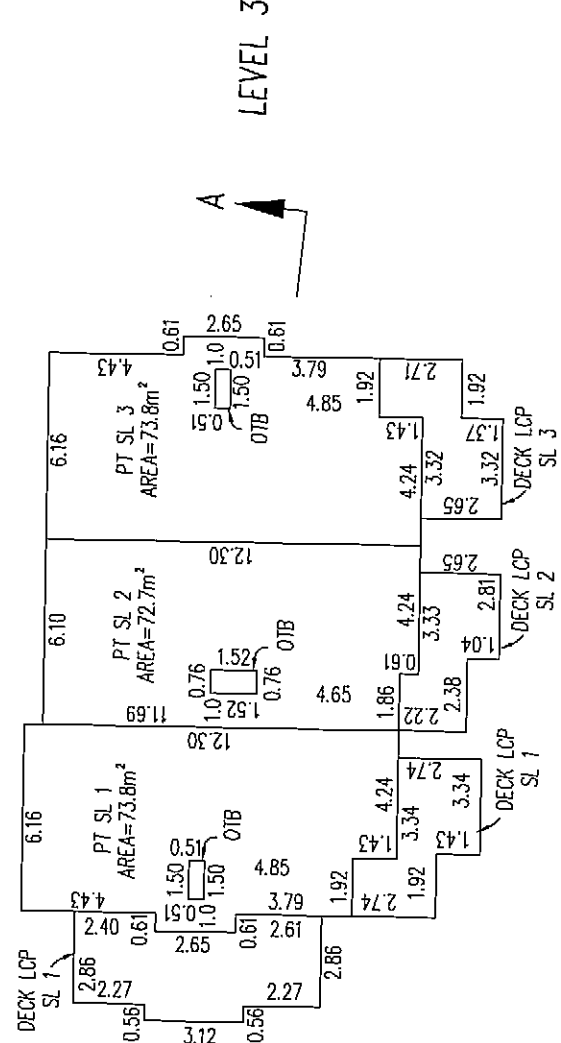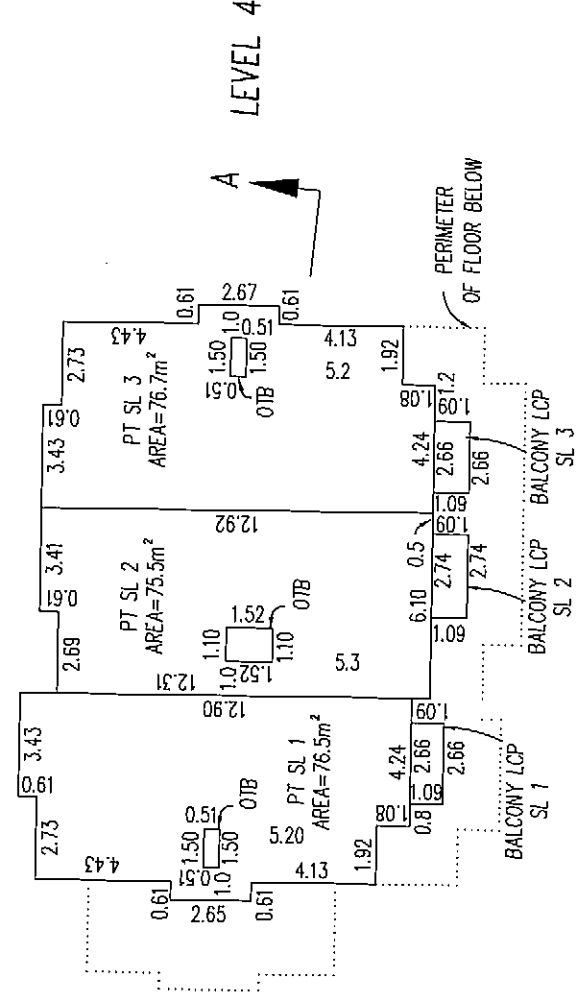

G.A.R.

DATED THIS 2nd DAY OF SEPT 2009

BCLS

17077A9


SHEET 10 OF 23 SHEETS

FLOOR PLANS


STRATA PLAN BCS

0 5 10 20
ALL DISTANCES IN METRES


The intended plot size of this plan is 279mm in width by 432mm in height (B Size) when plotted at a scale of 1:250

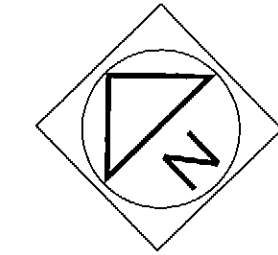


BUILDING J

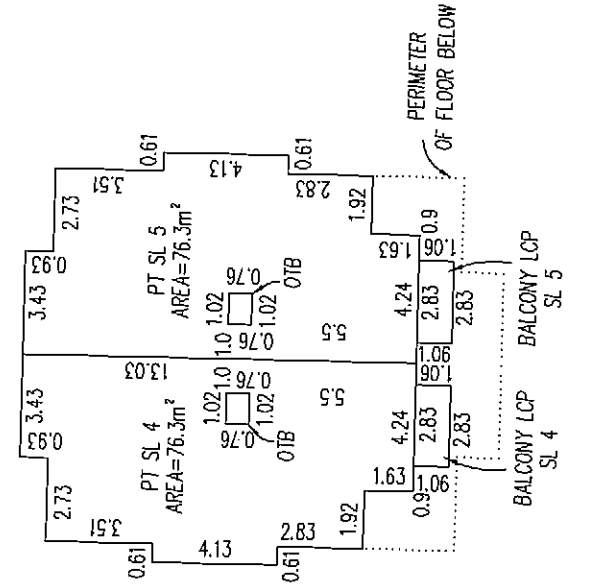


BUILDING K

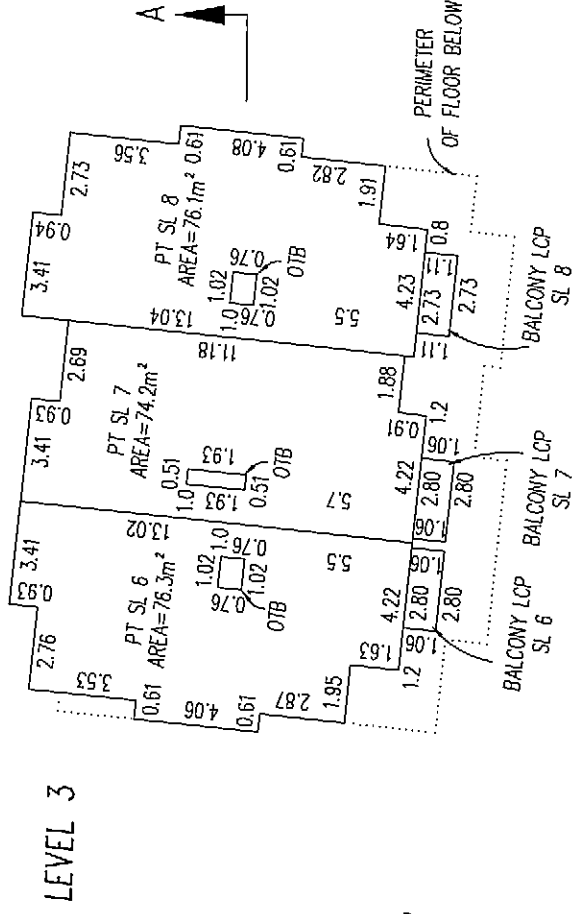


LEVEL 3

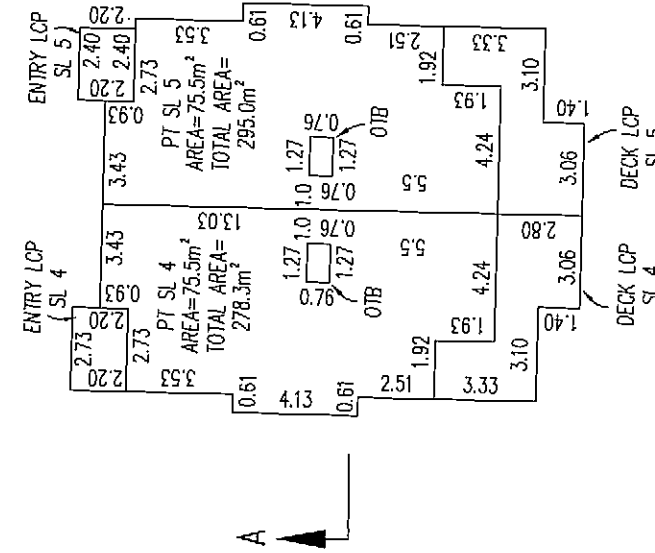


LEVEL 2

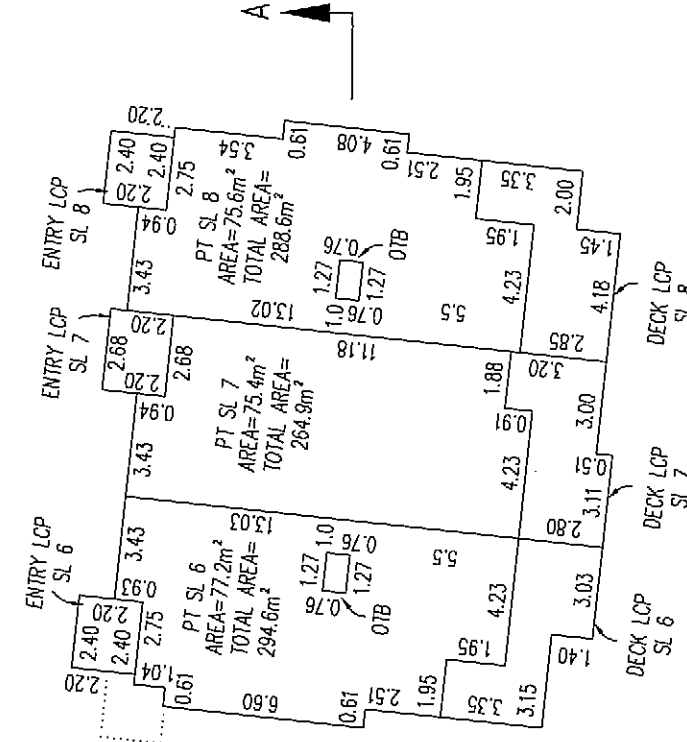

FOR PARKADE GARAGE AND STORAGE SEE SHEET 8

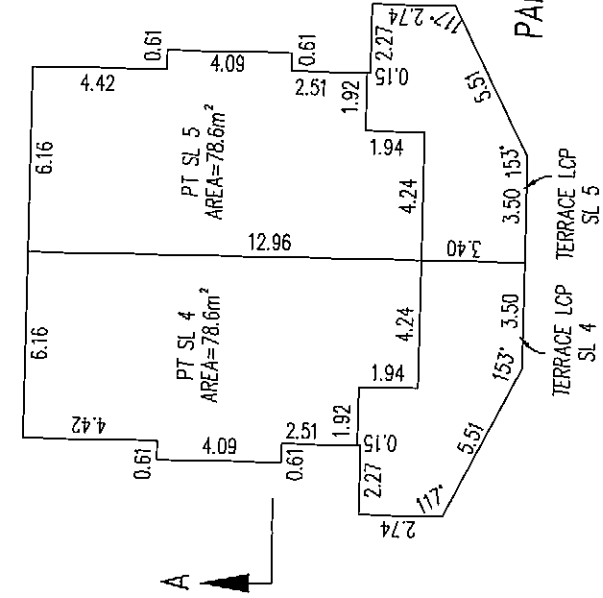

PARKADE/LEVEL 1

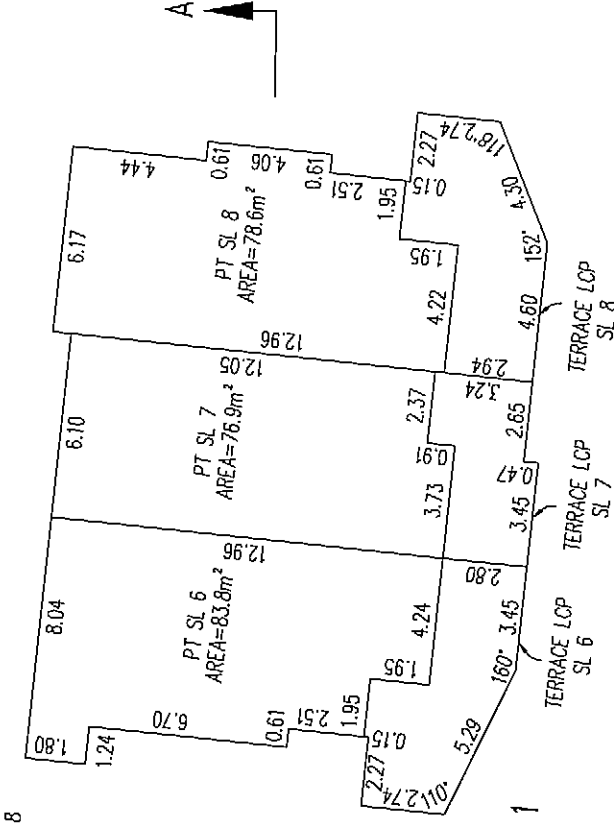

G.A.R.

BOLS

DATED THIS 2nd DAY OF SEPT. 2009

17077A10


SHEET 11 OF 23 SHEETS

FLOOR PLANS

STRATA PLAN BCS 3599




0 5 10 20
ALL DISTANCES IN METRES

The intended plot size of this plan is 279mm in width by 432mm in height (B Size) when plotted at a scale of 1:250

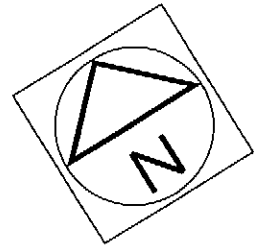


BUILDING L


BUILDING M

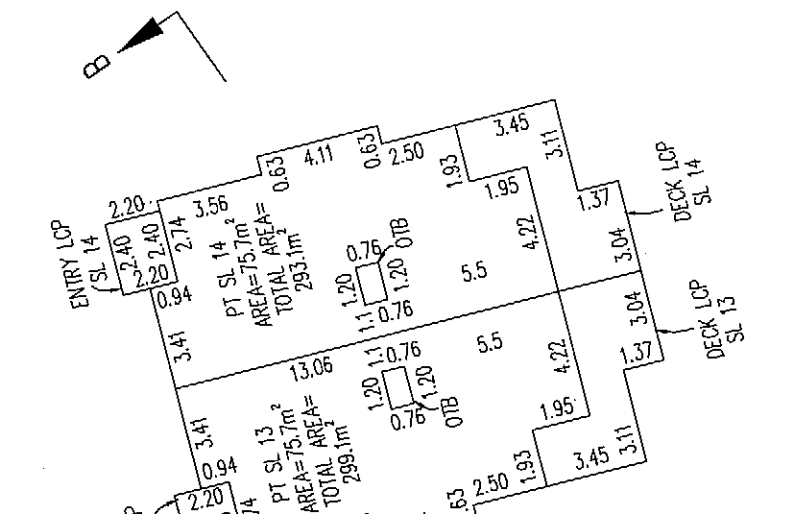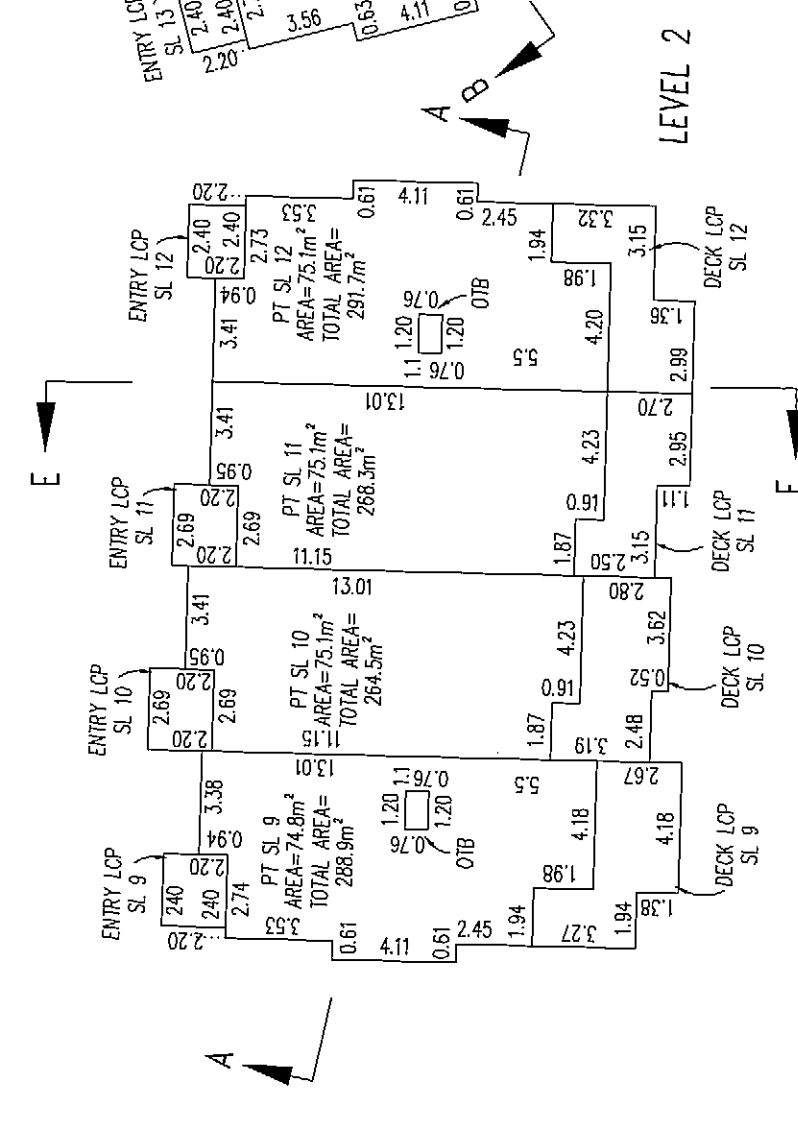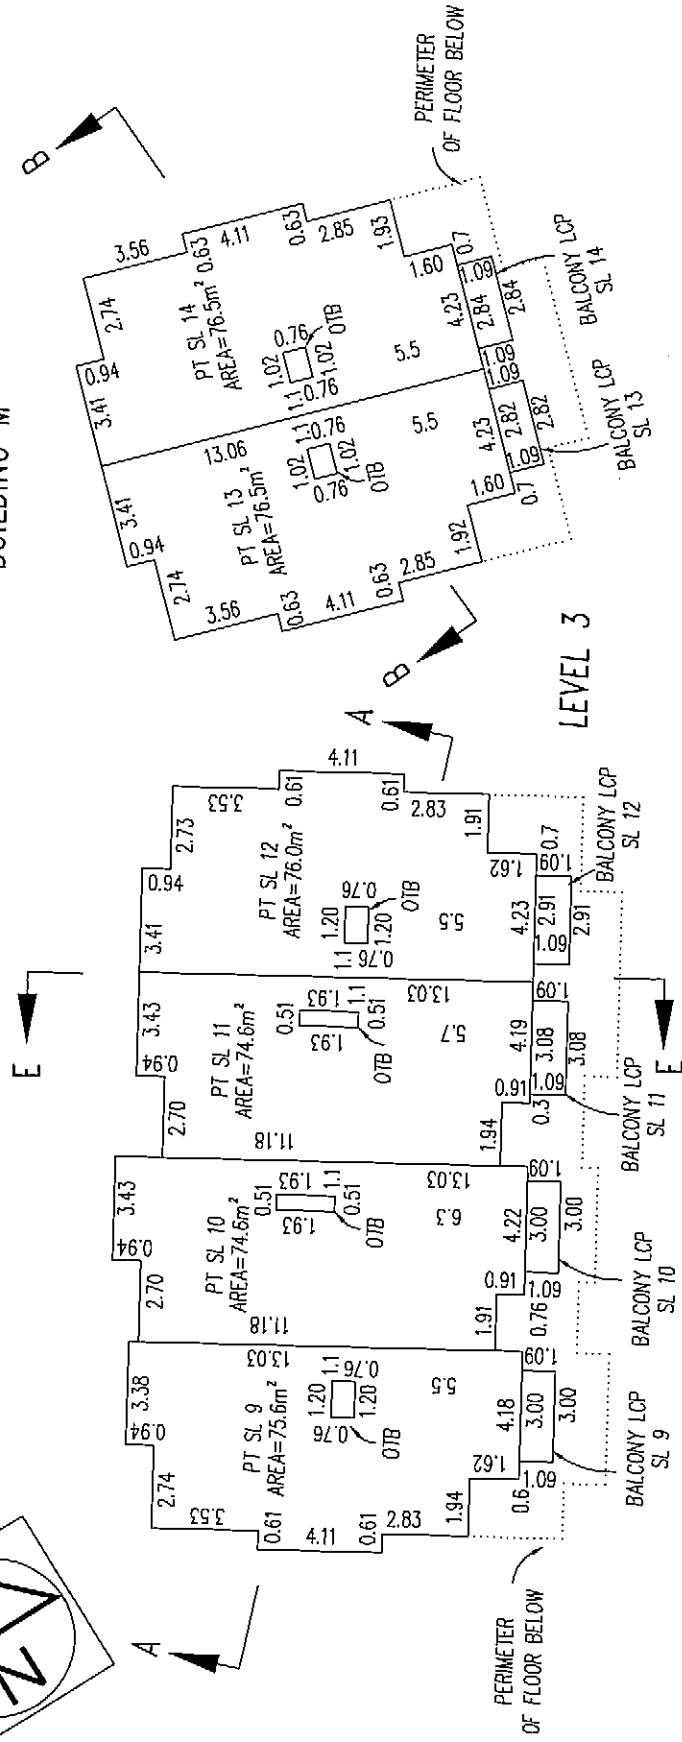

FOR PARKADE GARAGE AND STORAGE SEE SHEETS 7 AND 8

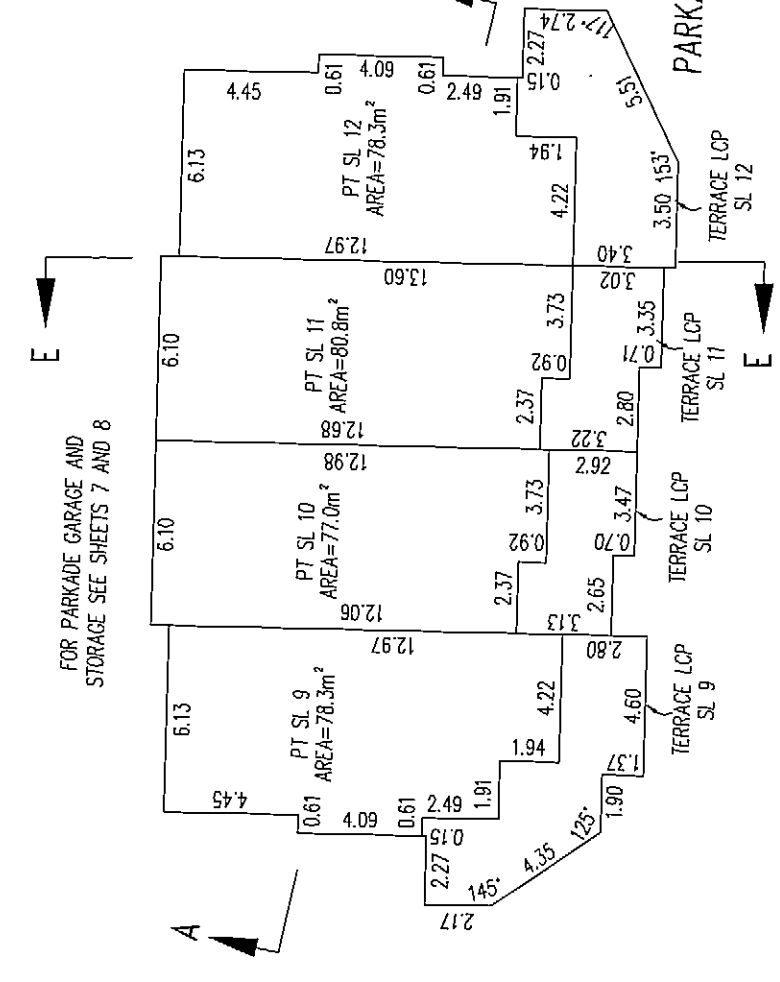

FOR PARKADE GARAGE AND STORAGE SEE SHEETS 7

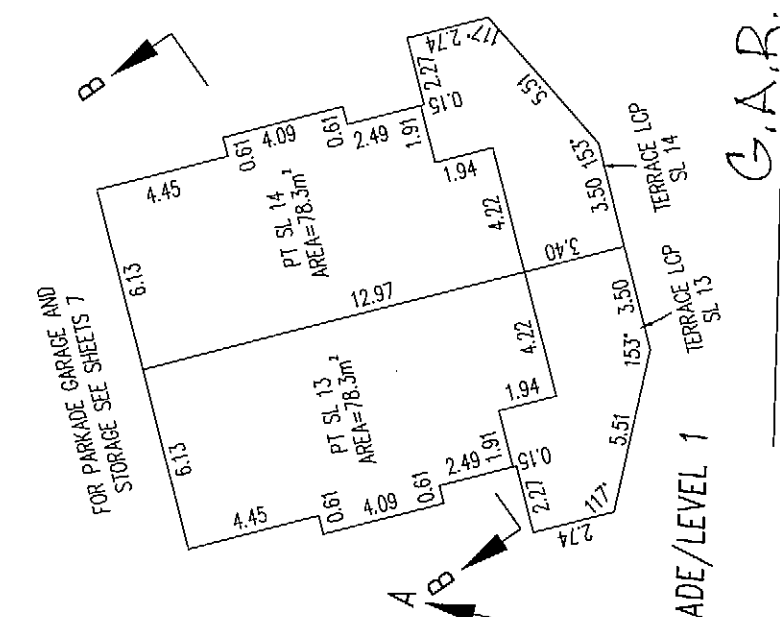

G.A.R.

DATED THIS 2nd DAY OF SEPT 2009

BOLS


SHEET 12 OF 23 SHEETS

FLOOR PLANS

STRATA PLAN BCS 3599


0 5 10 20
ALL DISTANCES IN METRES

The intended plot size of this plan is 279mm in width by 432mm in height (B Size) when plotted at a scale of 1:250

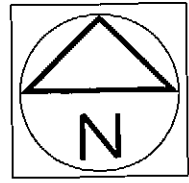


BUILDING N


BUILDING P

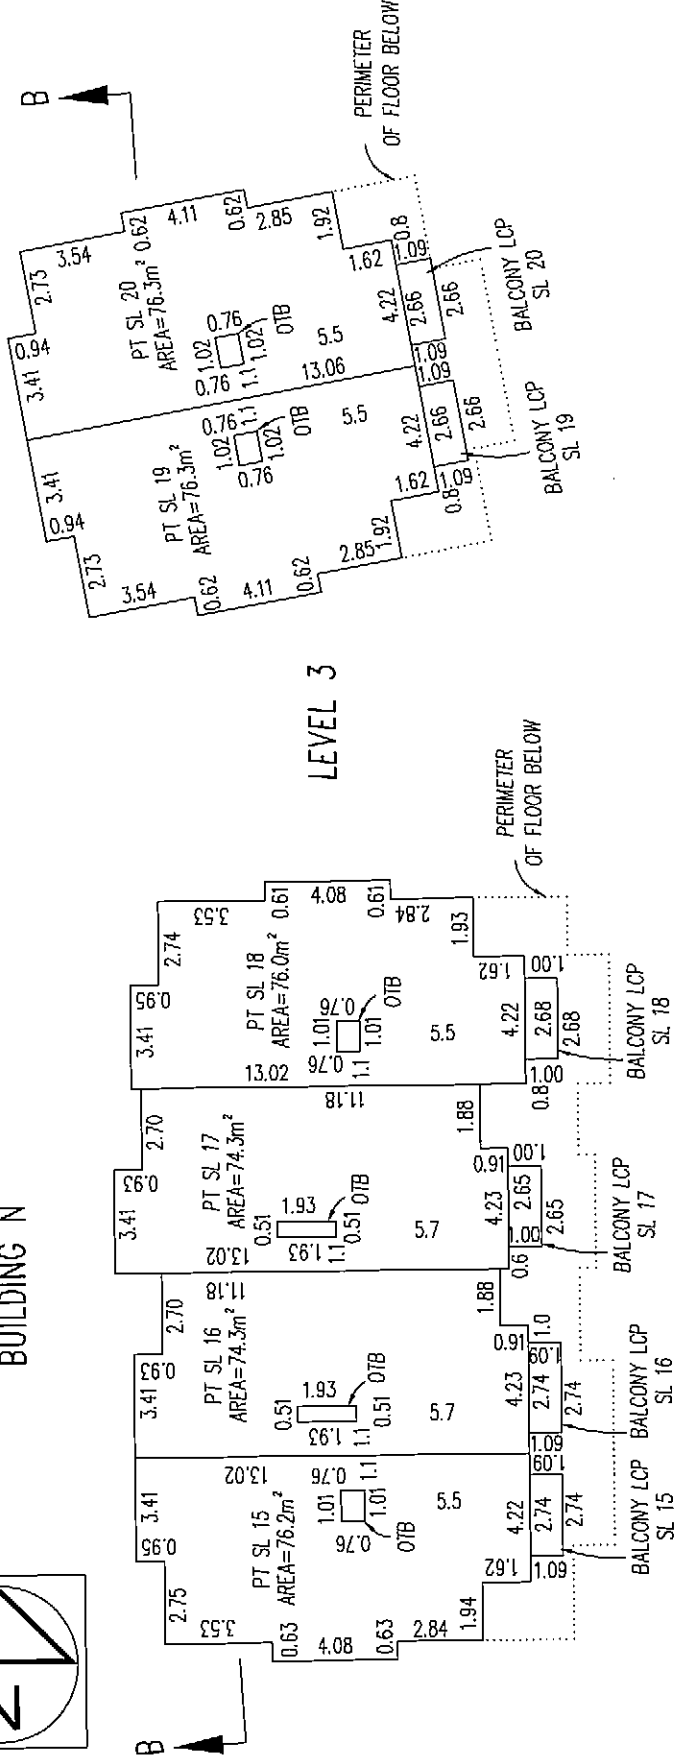

LEVEL 3

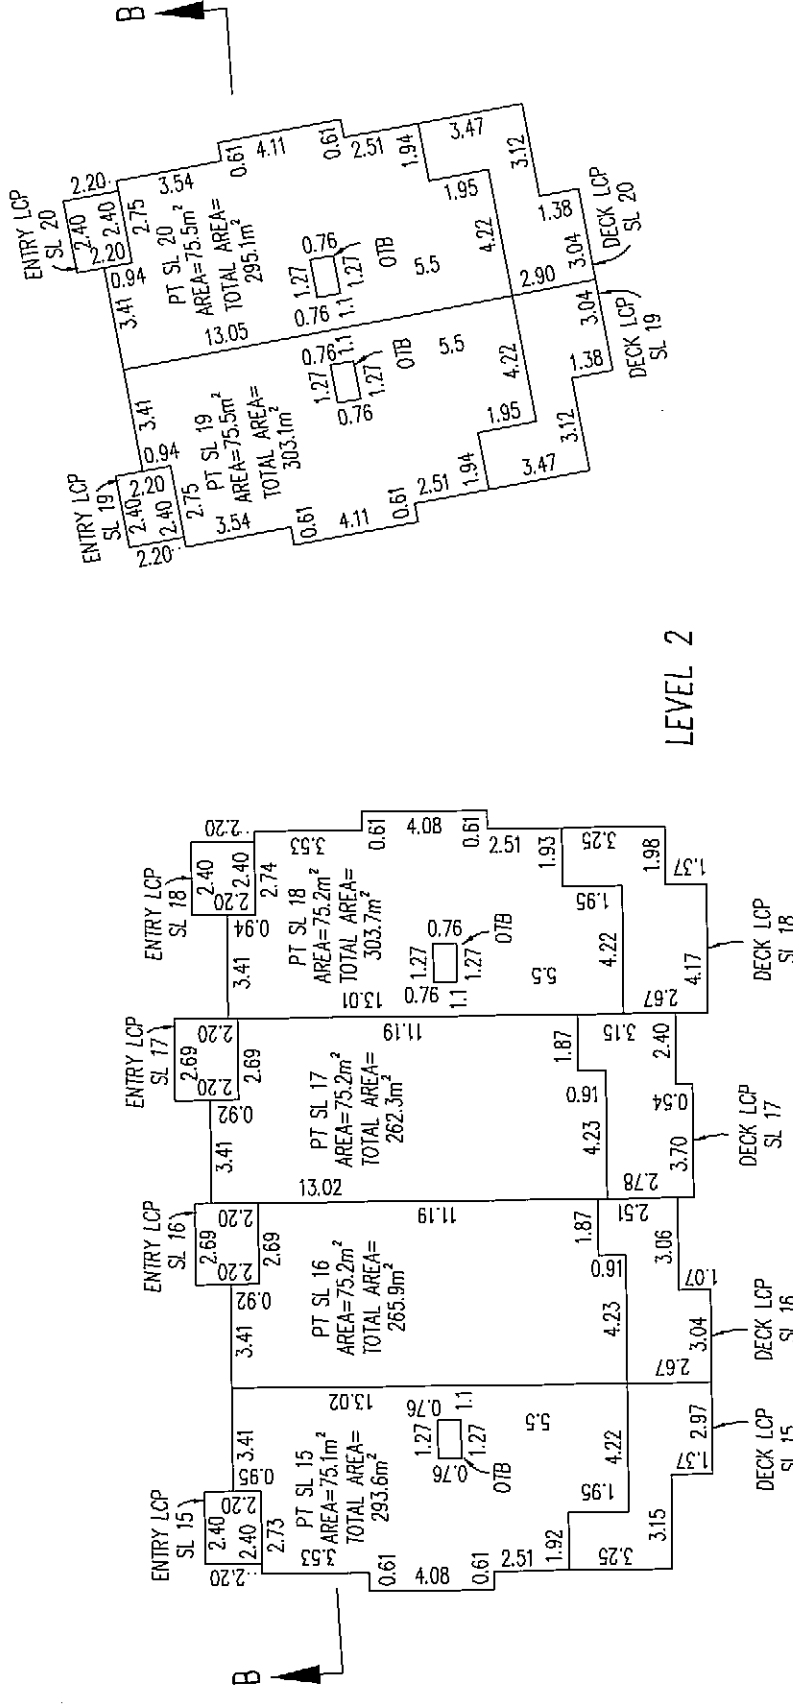

LEVEL 2

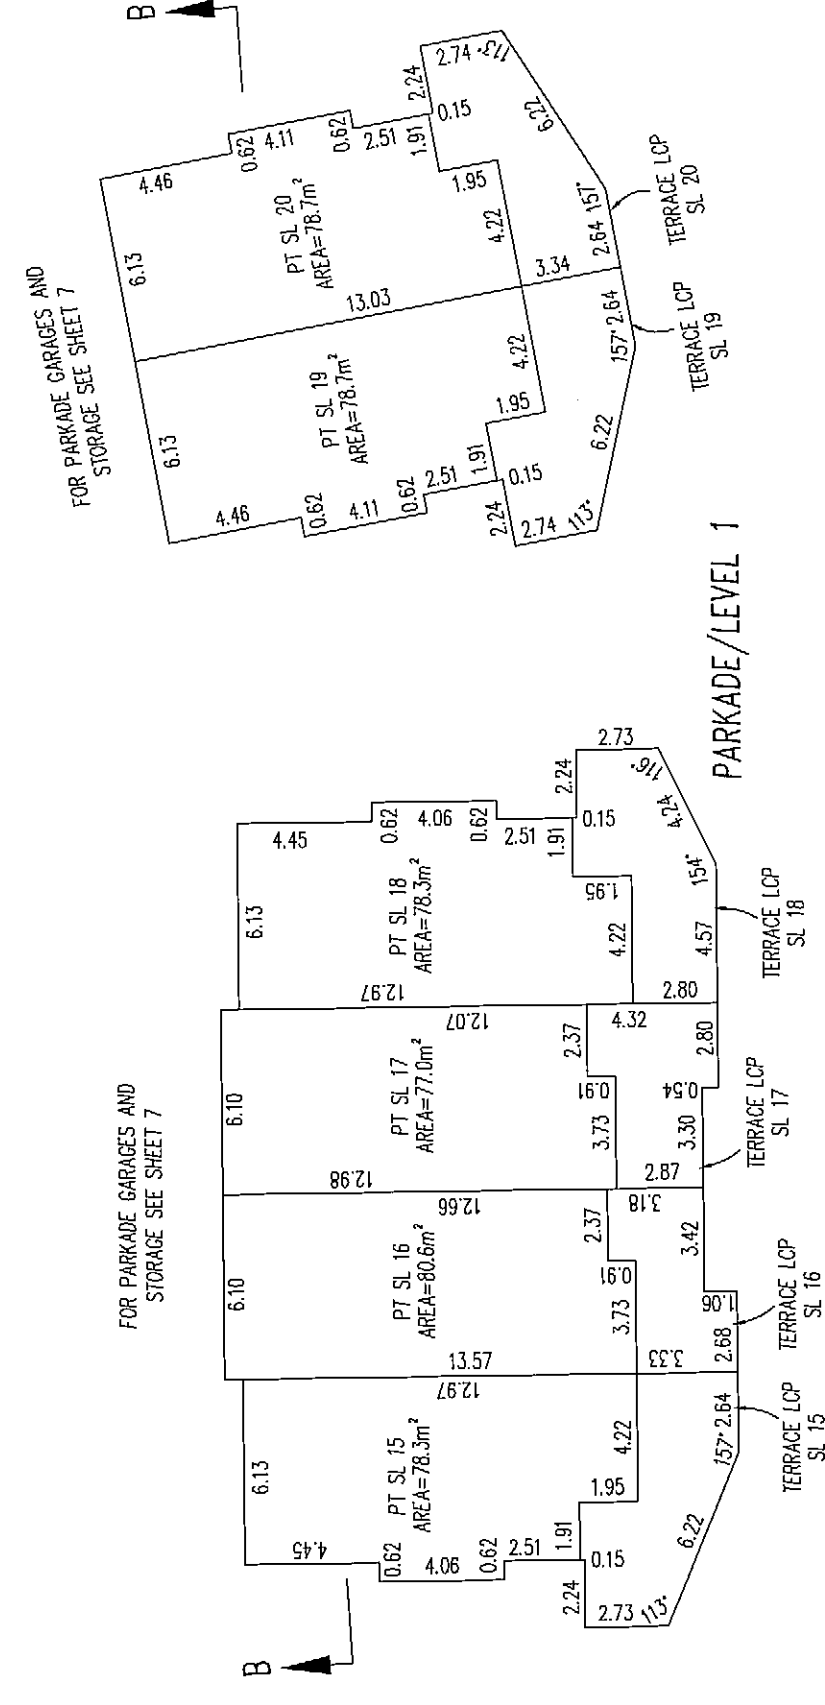

PARKADE/LEVEL 1

G.A.R.

DATED THIS 2nd DAY OF SEPT 2009

BCLS


17077A12 SHEET 13 OF 23 SHEETS

FLOOR PLANS

STRATA PLAN BCS 3599




The intended plot size of this plan is 279mm in width by 432mm in height (B Size)

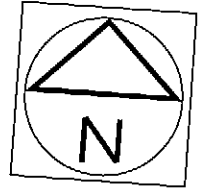


BUILDING Q


BUILDING R

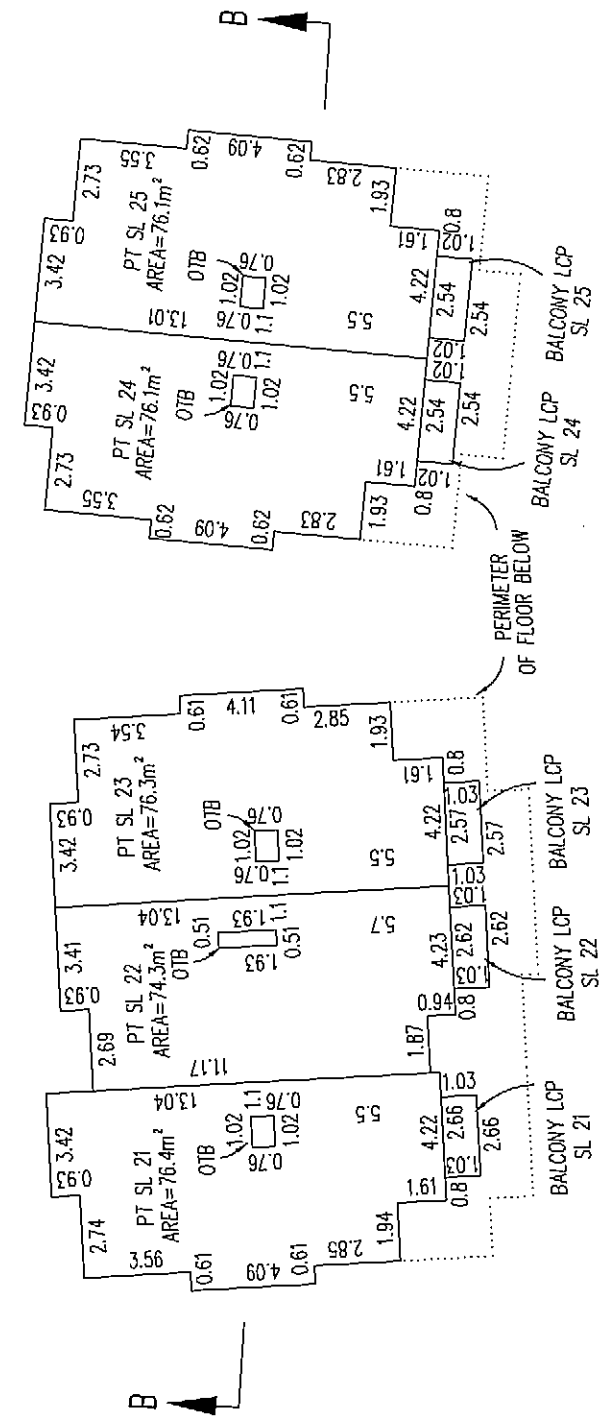

LEVEL 3

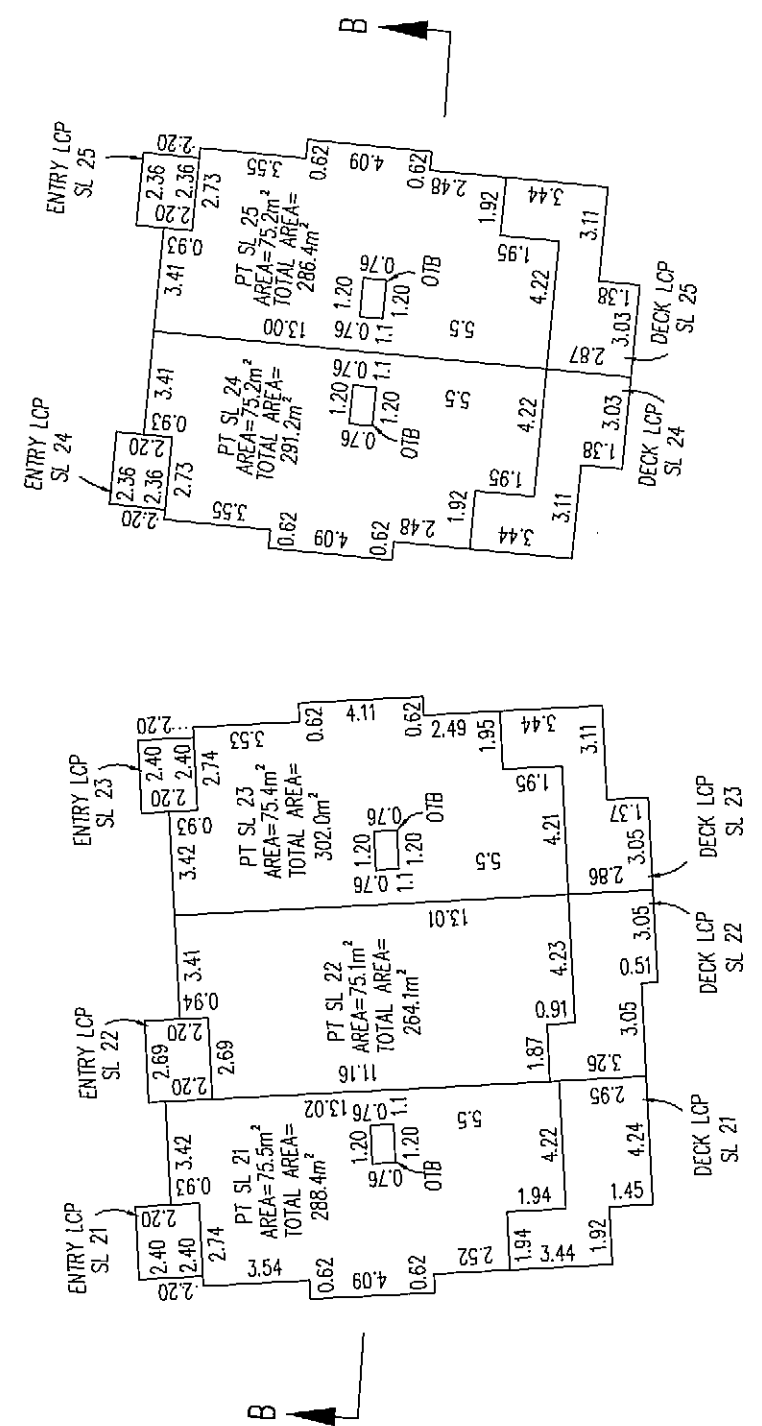

LEVEL 2

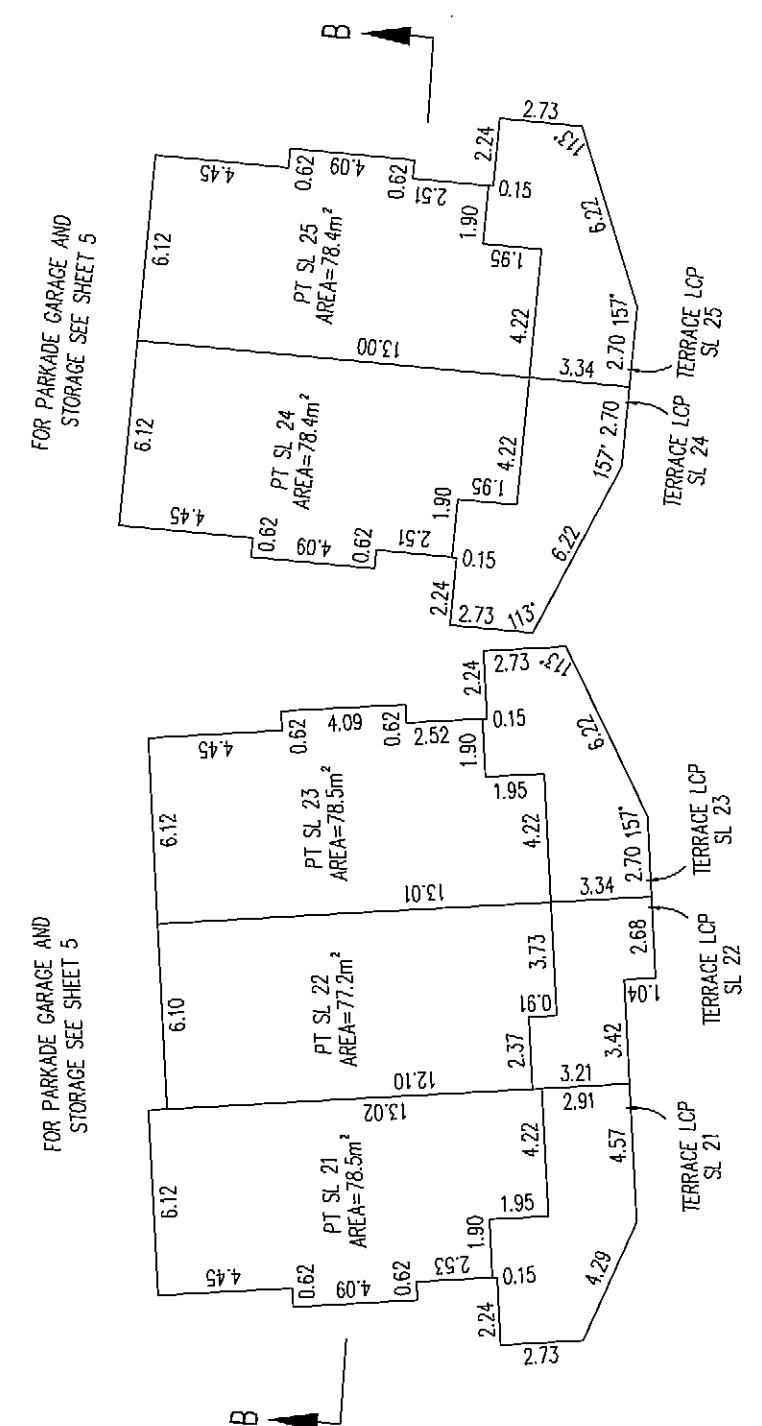

PARKADE/LEVEL 1

G.A.R.

DATED THIS 2nd DAY OF SEPT 2009

BOLS





17077A13 SHEET 14 OF 23 SHEETS

STRATA PLAN BCS 3599

FLOOR PLANS

0 5 10 20
ALL DISTANCES IN METRES

The intended plot size of this plan is 279mm in width by 432mm in height (B Size) when plotted at a scale of 1:250

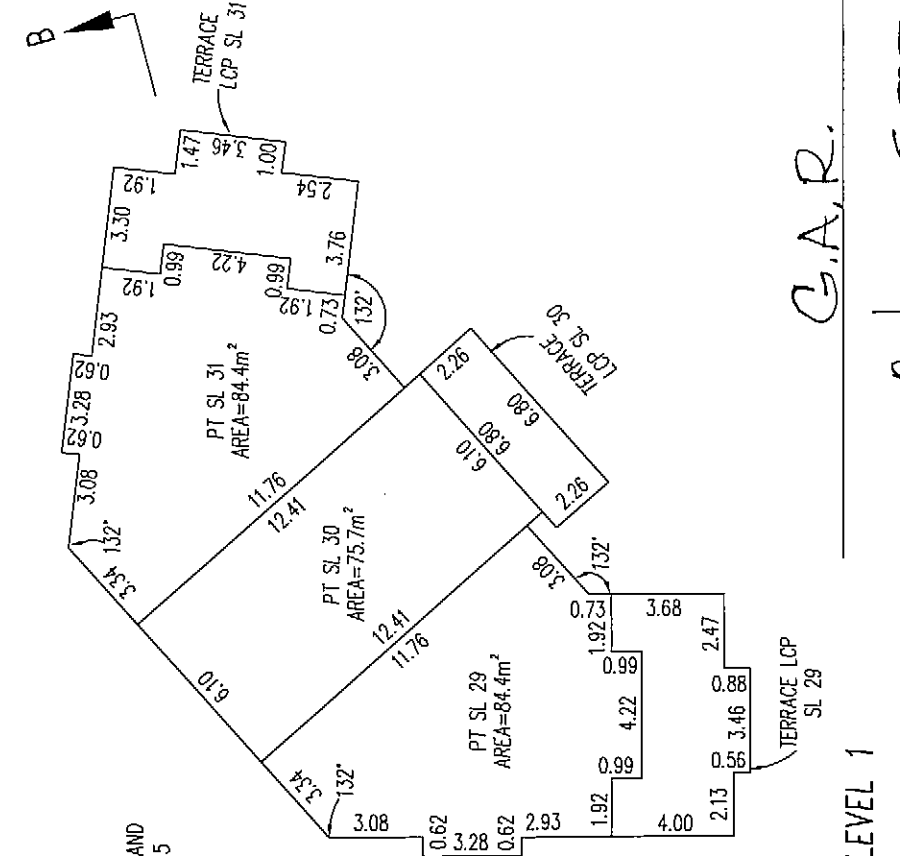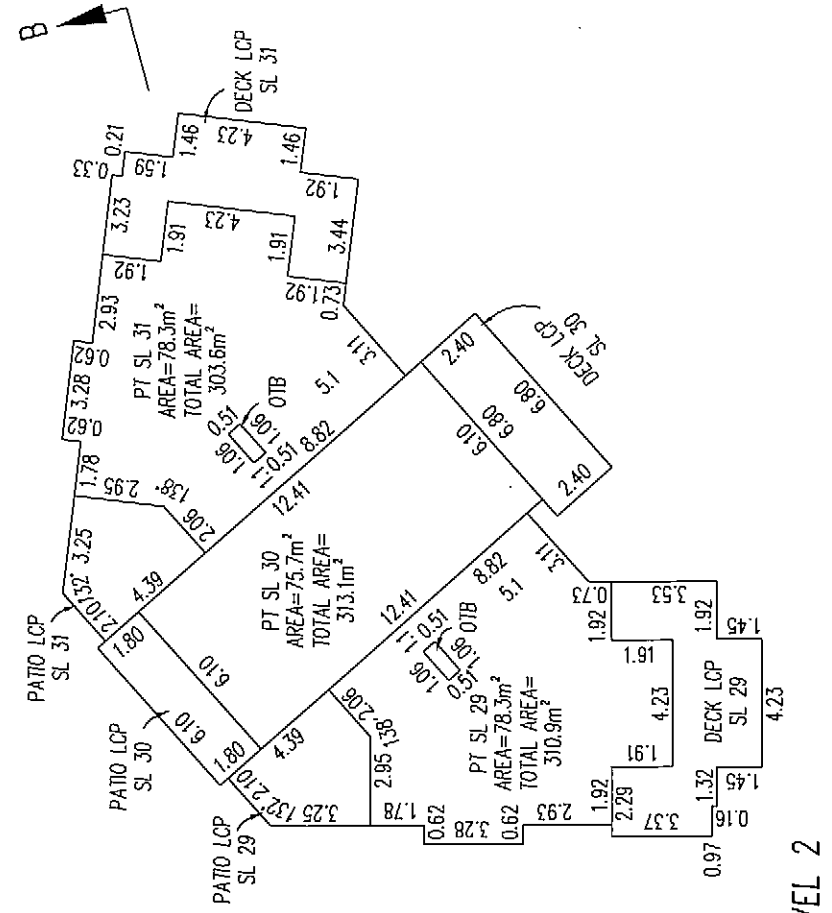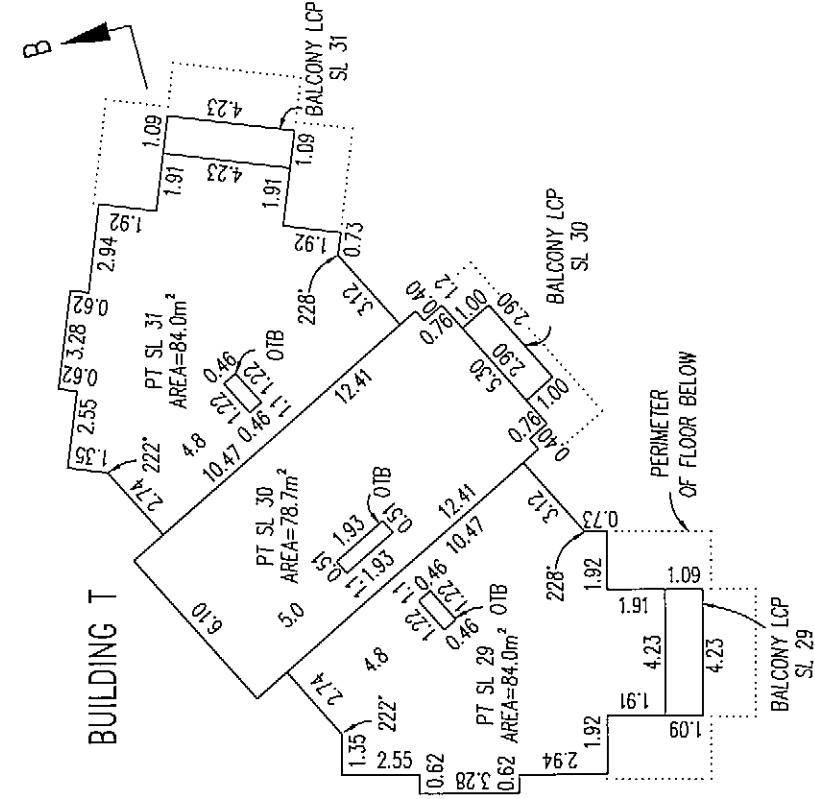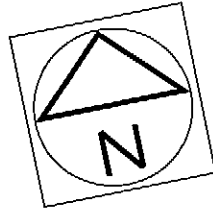

FOR PARKADE GARAGE AND STORAGE SEE SHEET 5

G.A.R.

DATED THIS 2nd DAY OF SEPT 2009

PARKADE/LEVEL 1


BCLS

17077A14


SHEET 15 OF 23 SHEETS

FLOOR PLANS





STRATA PLAN BCS 3599

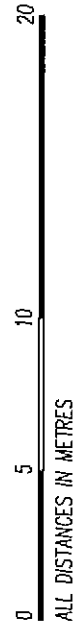

The intended plot size of this plan is 279mm in width by 432mm in height (B Size) when plotted at a scale of 1:250

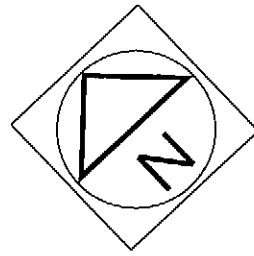

BUILDING G

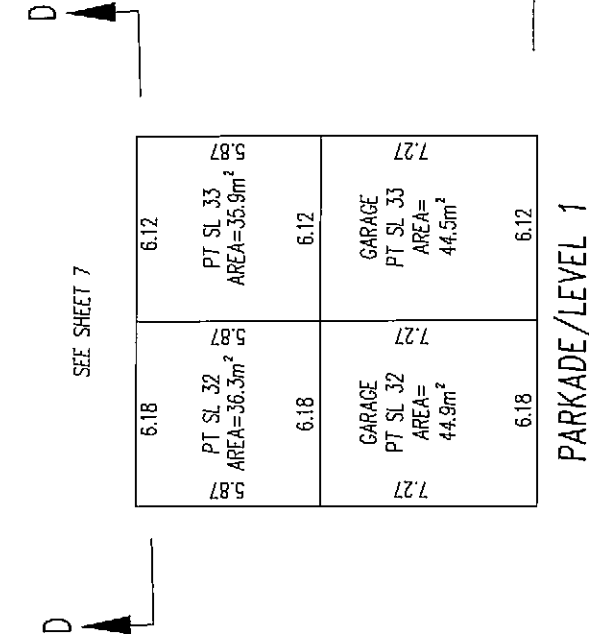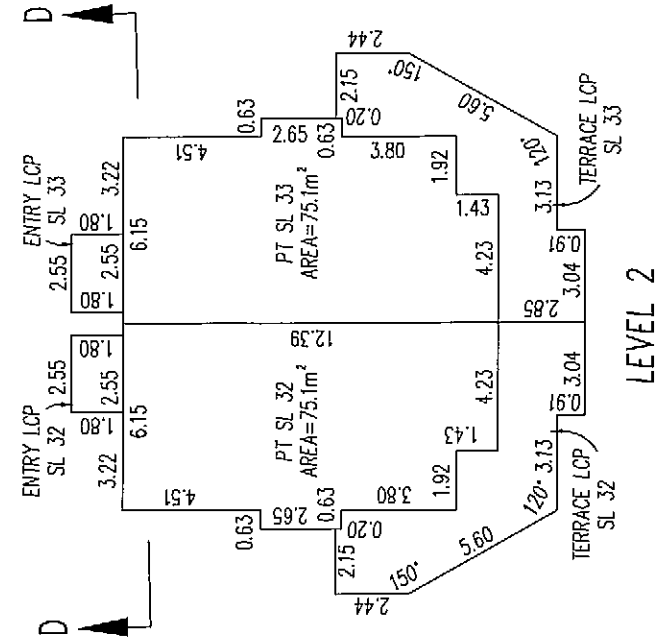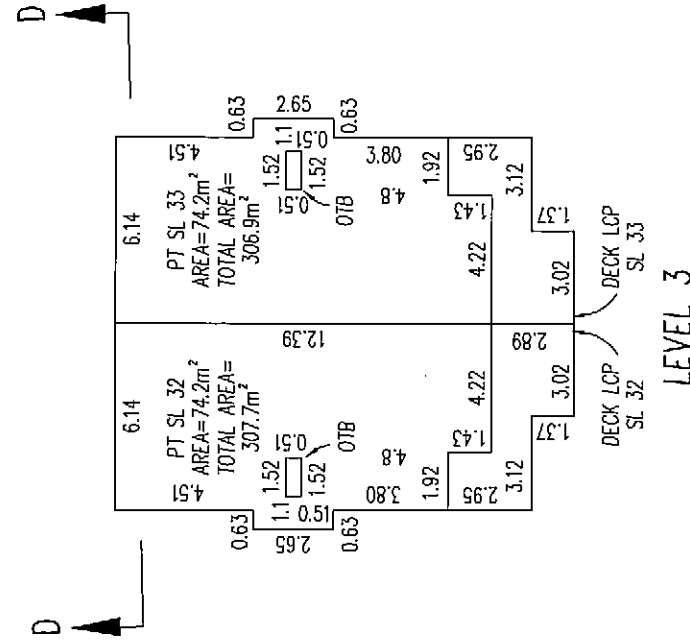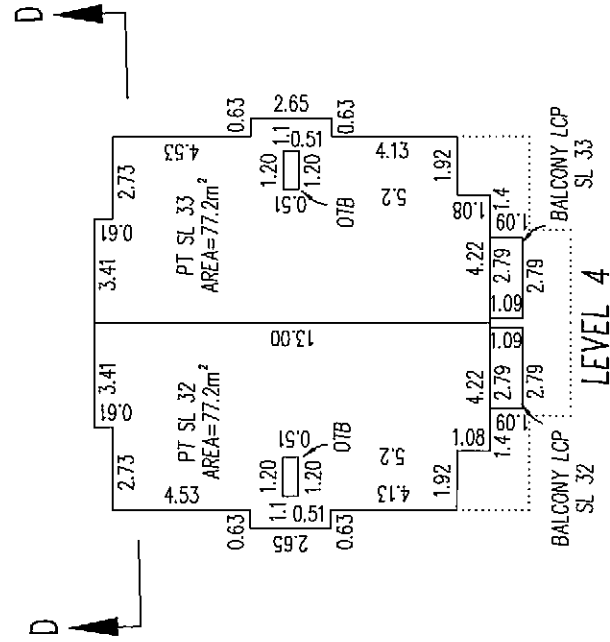

SEE SHEET 7

G.A.R.

DATED THIS 2nd DAY OF SEPT 2009

BCLS

PARKADE/LEVEL 1



17077A15 SHEET 16 OF 23 SHEETS

STRATA PLAN BCS 3599

FLOOR PLANS

0 5 10 20
ALL DISTANCES IN METRES

The intended plot size of this plan is 279mm in width by 432mm in height (B Size) when plotted at a scale of 1:250

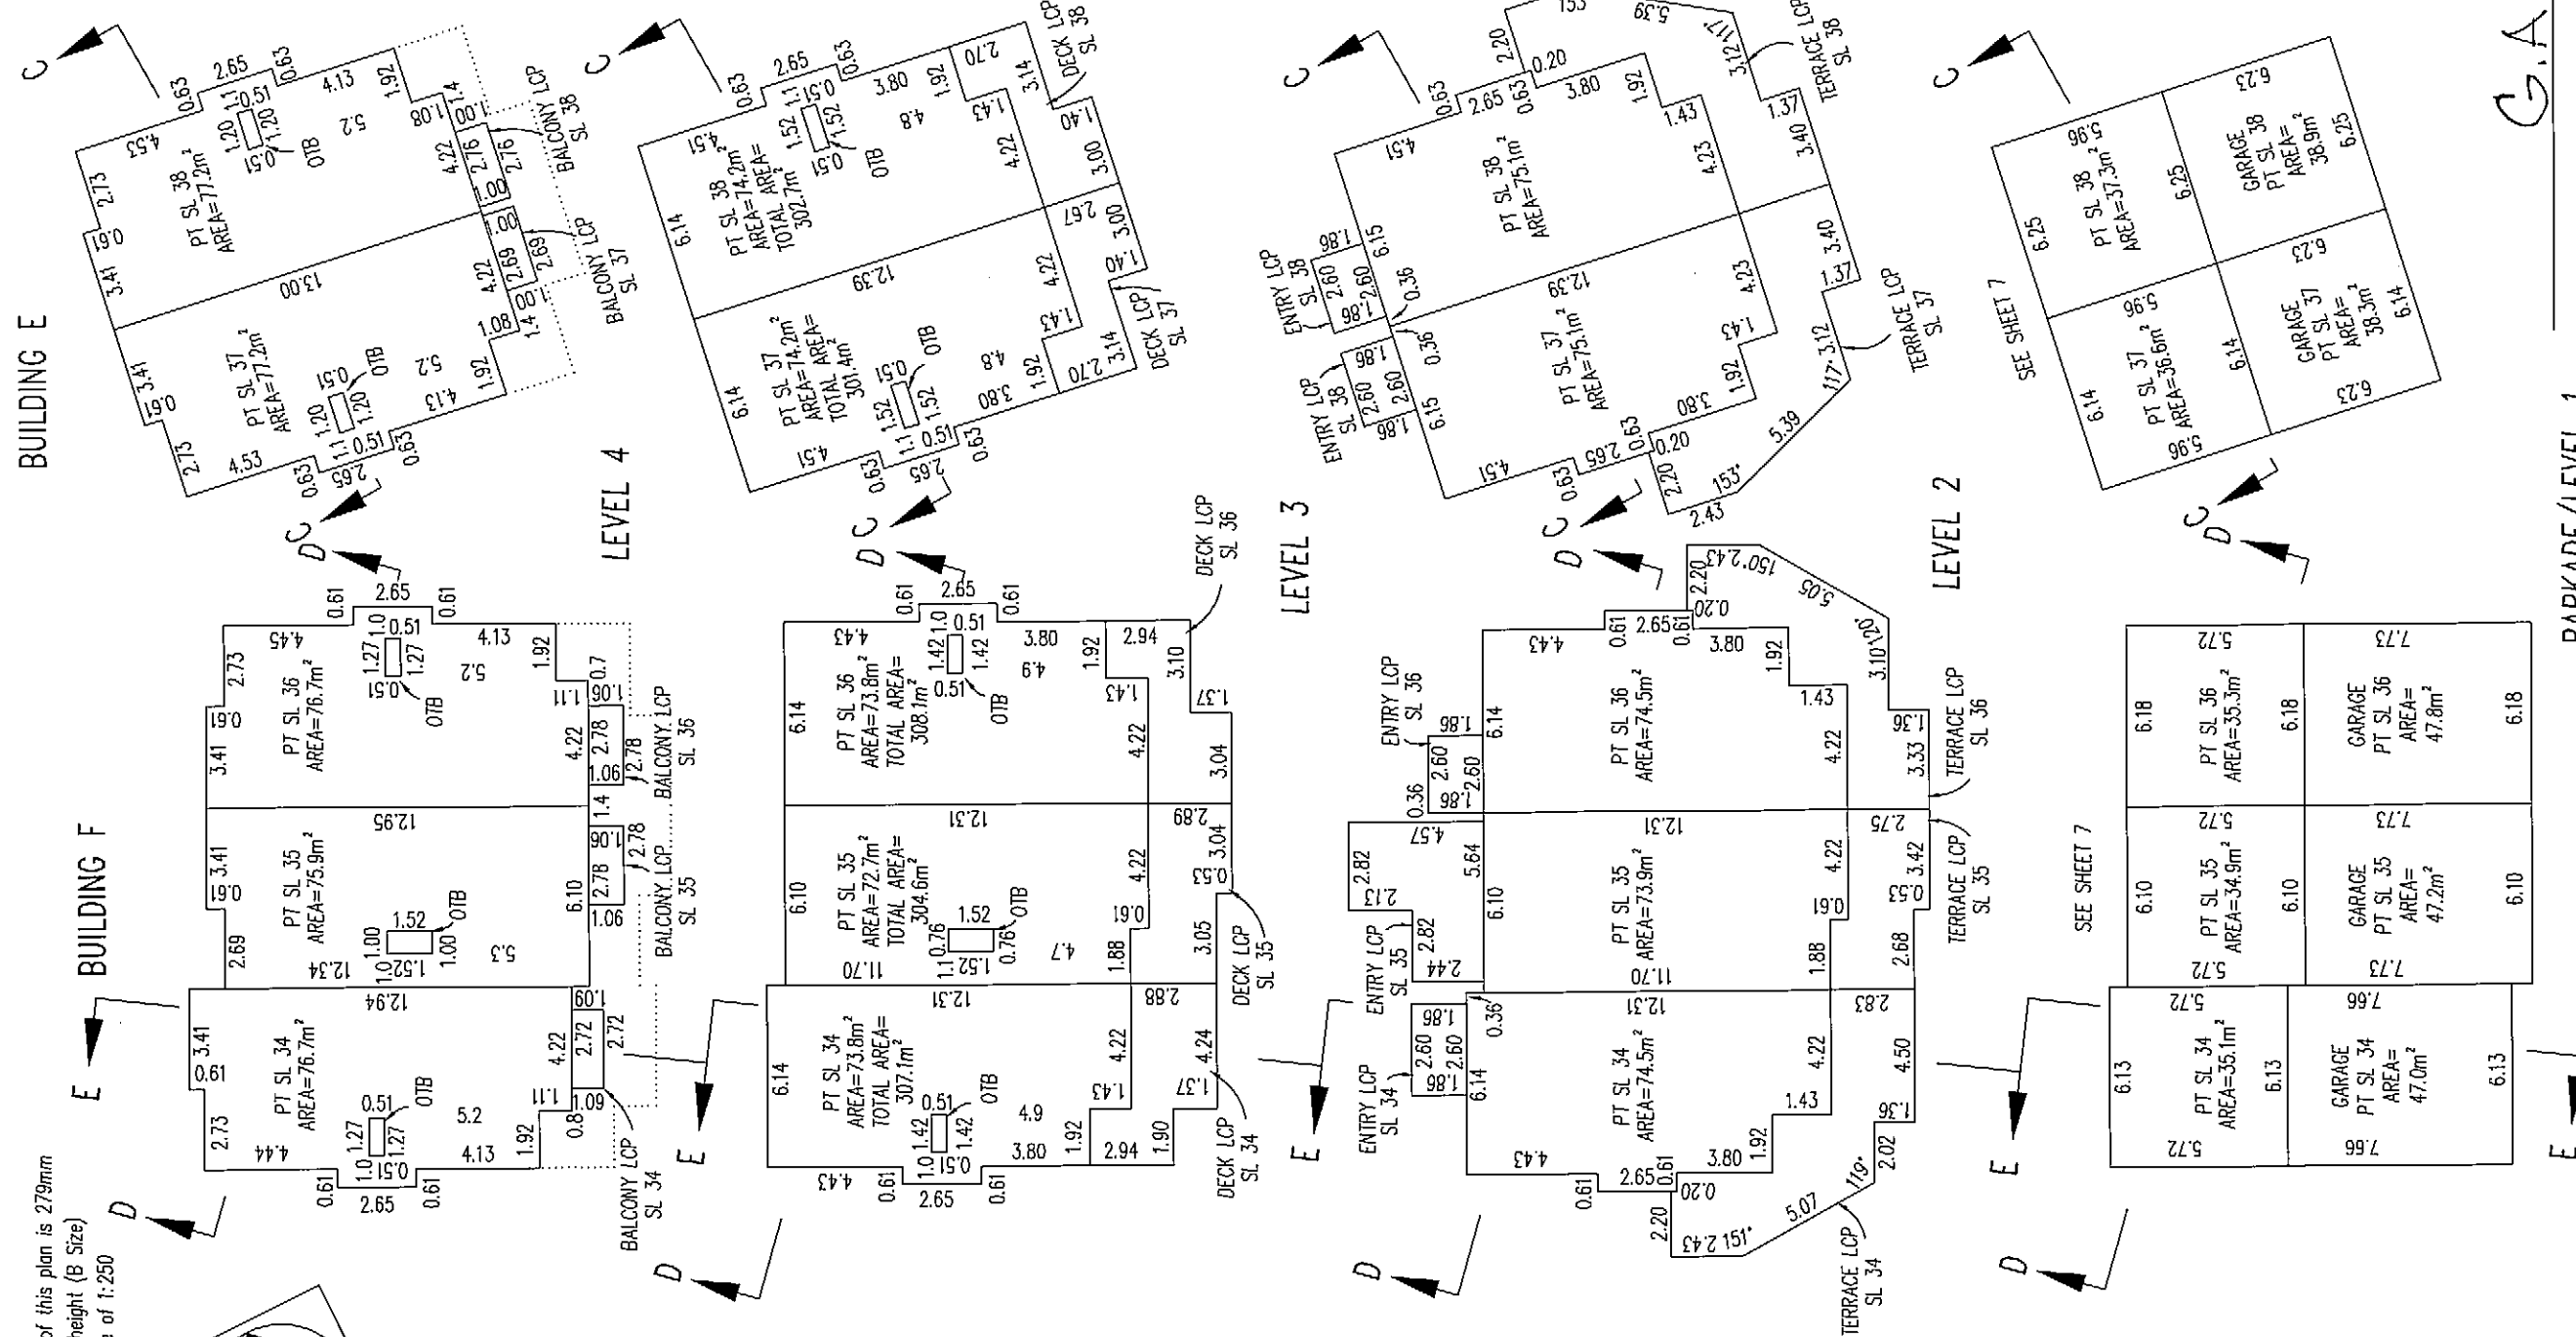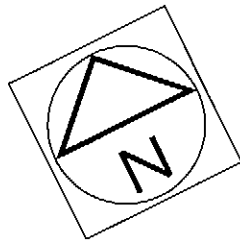

G.A.R.

DATED THIS 2nd DAY OF SEPT 2009

17077A16


SHEET 17 OF 23 SHEETS

FLOOR PLANS





STRATA PLAN BCS 3599



The intended plot size of this plan is 279mm in width by 432mm in height (B Size) when plotted at a scale of 1:250

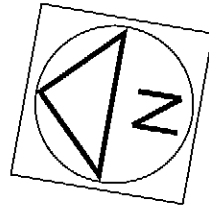

BUILDING D

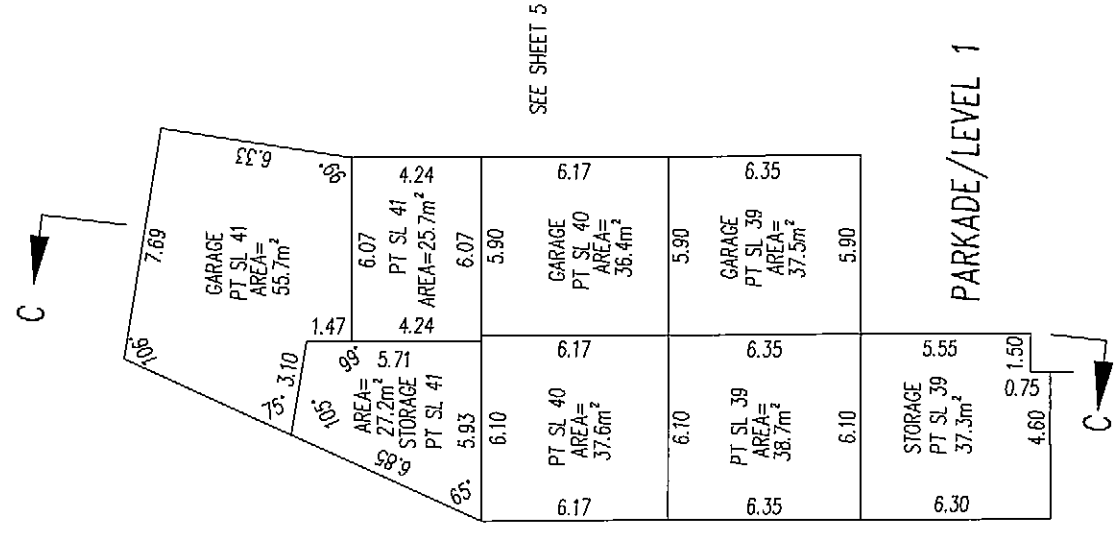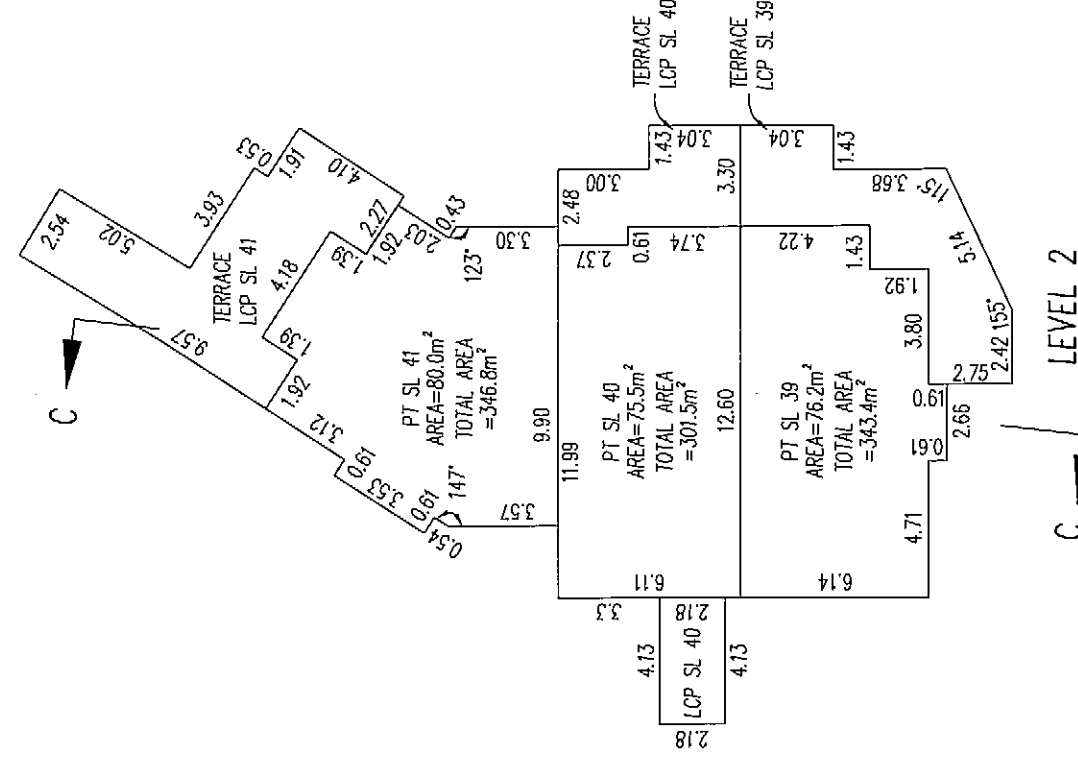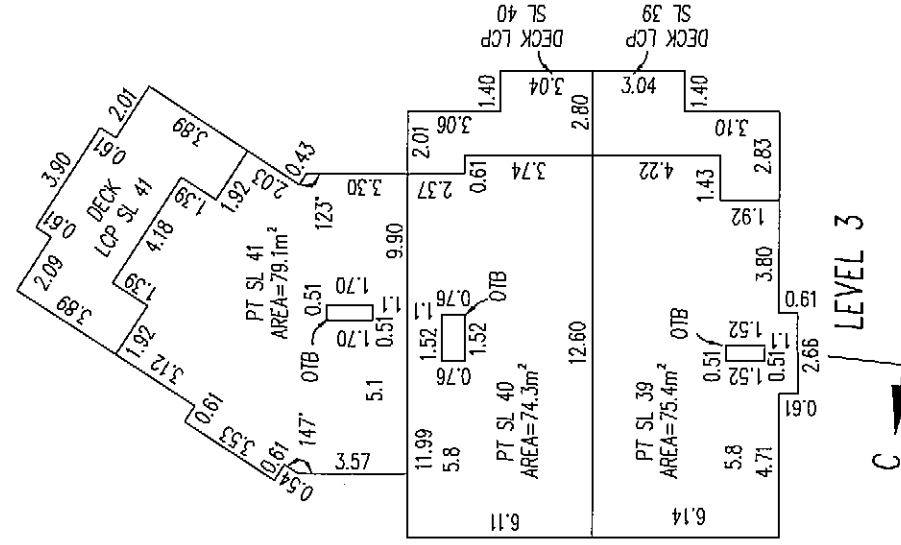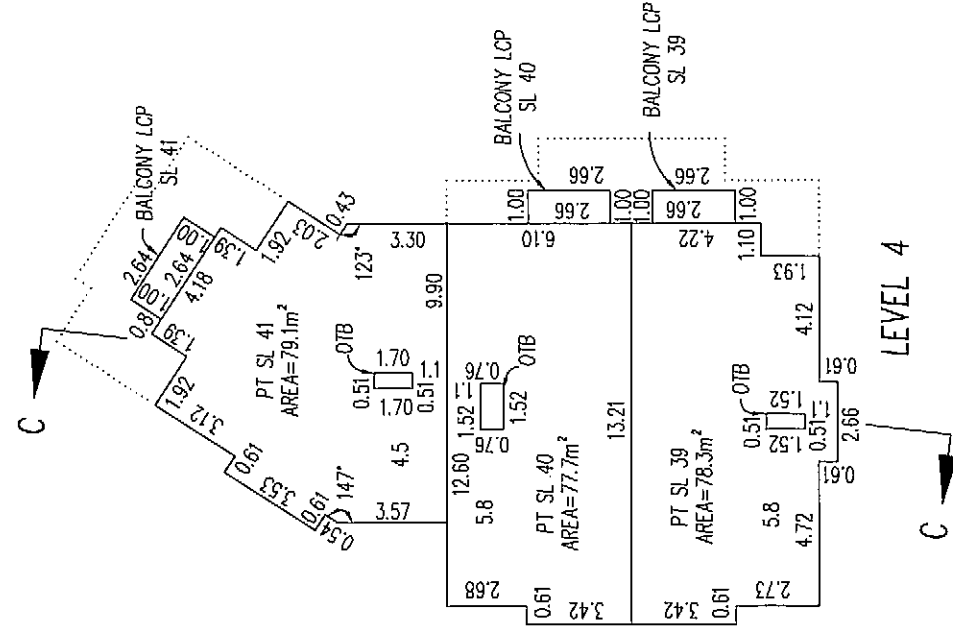

SEE SHEET 5

G.A.R.

DATED THIS 2nd DAY OF SEPT. 2009

BCLS


SHEET 18 OF 23 SHEETS

17077A17


FLOOR PLANS

STRATA PLAN BCS 3599

BUILDING A

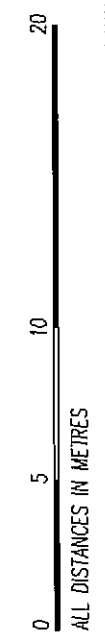

The intended plot size of this plan is 279mm in width by 432mm in height (B Size) when plotted at a scale of 1:250

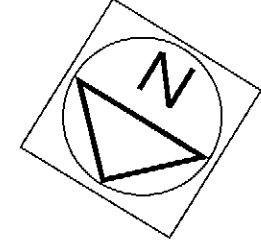


PERIMETER OF FLOOR BELOW

LOFT LEVEL

LEVEL 4

LEVEL 3

LEVEL 2

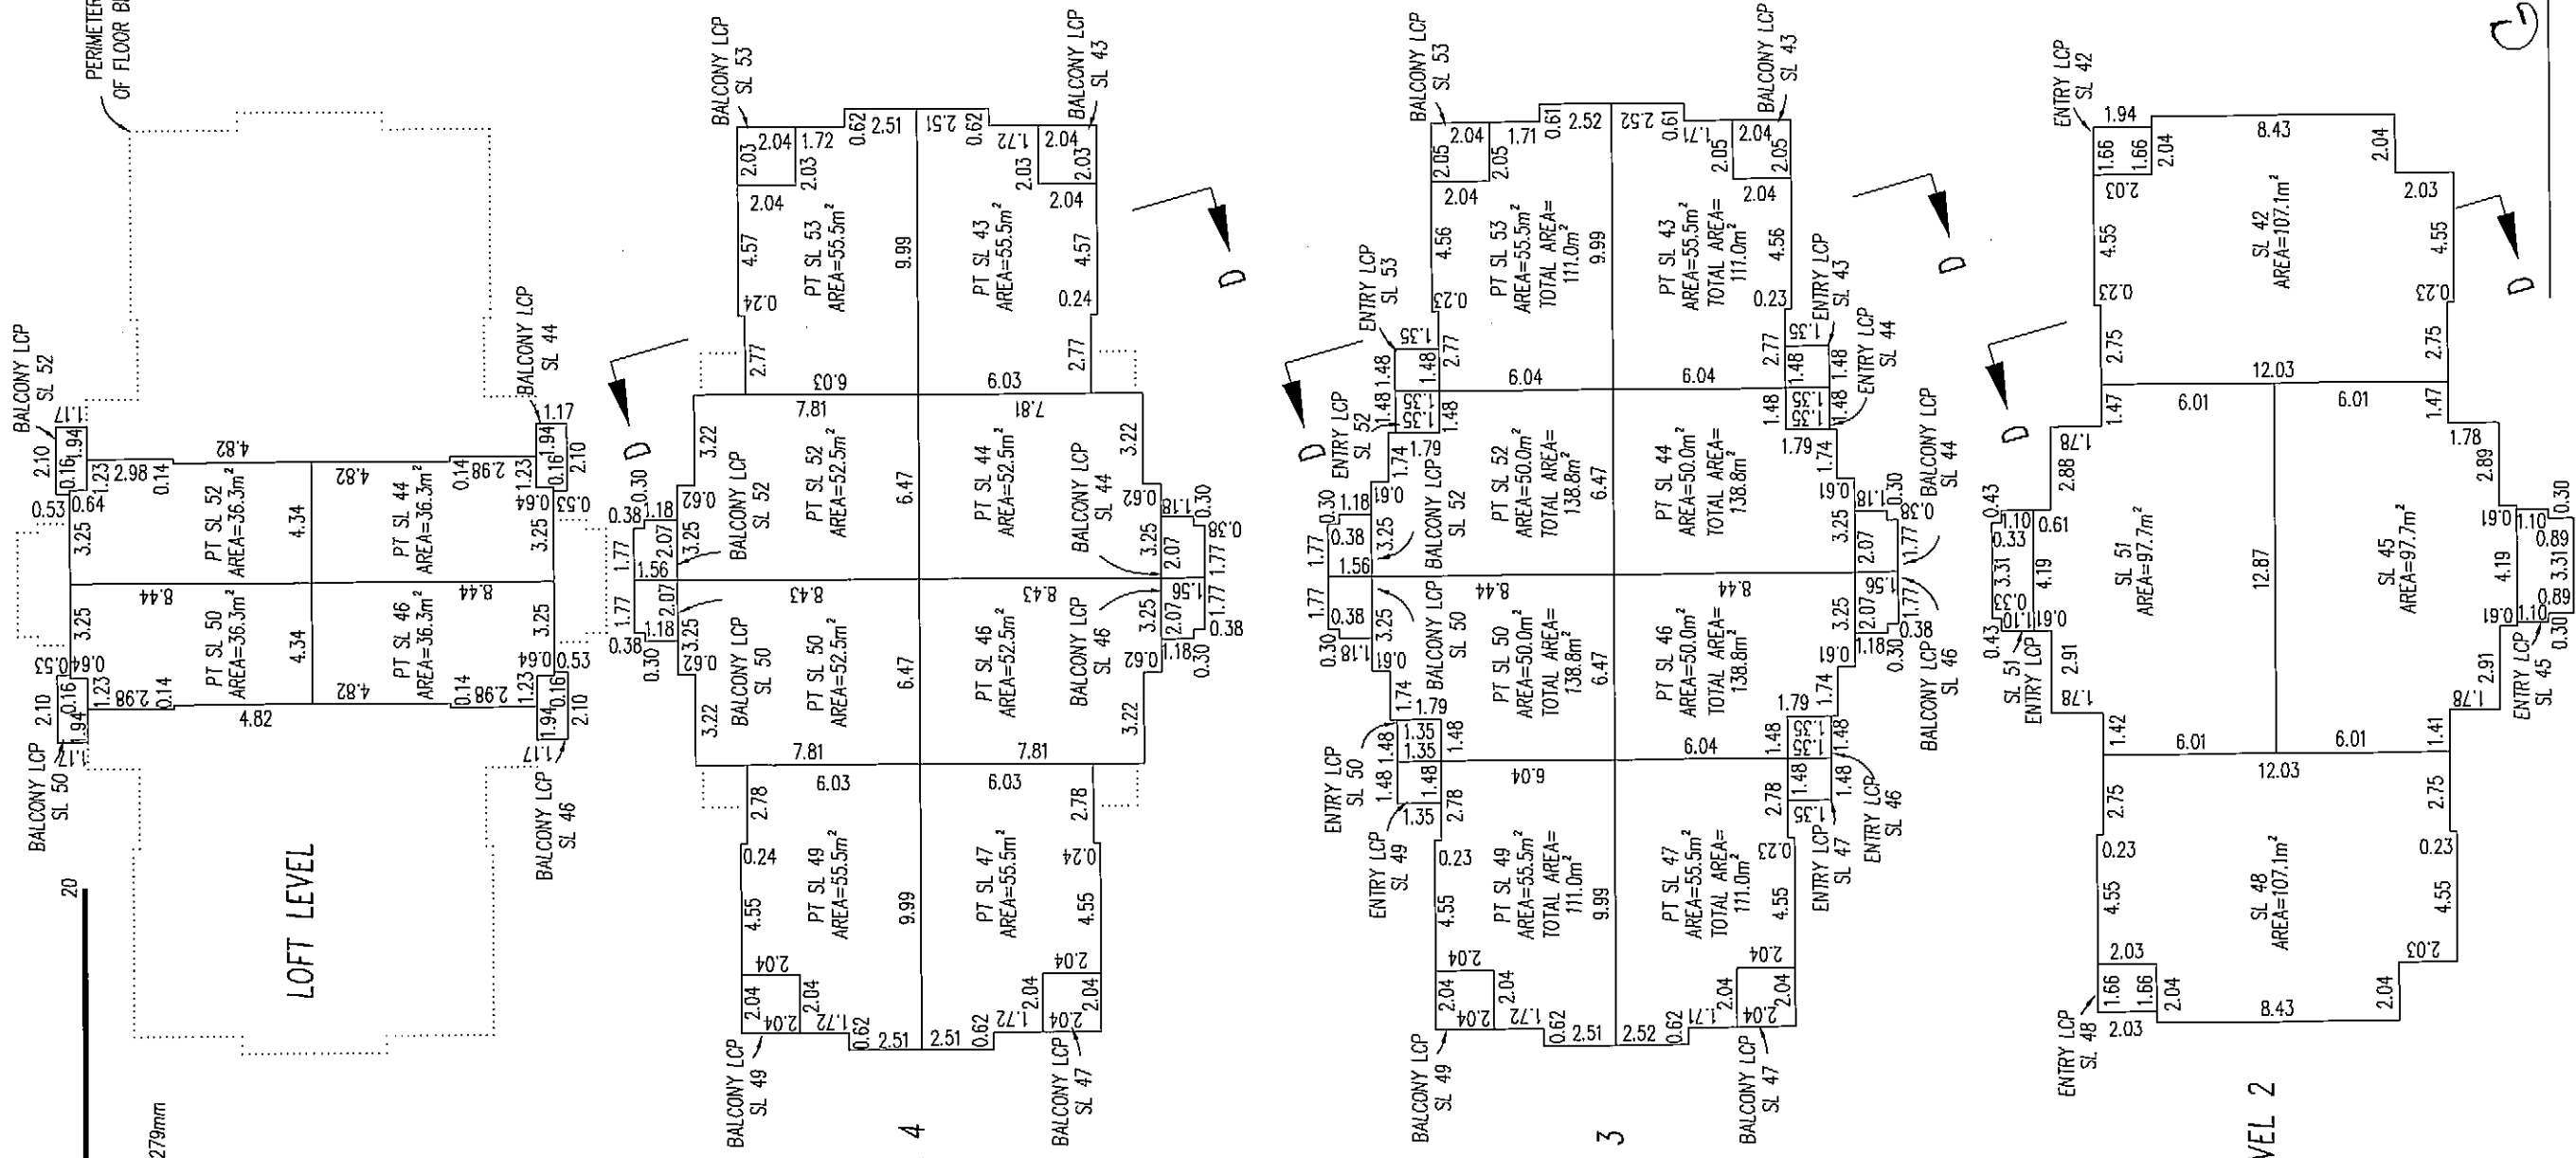

G.A.R.

DATED THIS 2nd DAY OF SEPT 2009

BCLS


SHEET 19 OF 23 SHEETS

17077A18


FLOOR PLANS

BUILDING B

STRATA PLAN BCS 3599

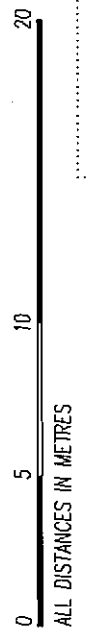

The intended plot size of this plan is 279mm in width by 432mm in height (B Size) when plotted at a scale of 1:250

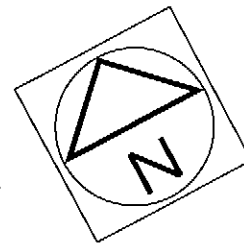


PERIMETER OF FLOOR BELOW

LOFT LEVEL

LEVEL 4

LEVEL 3

LEVEL 2

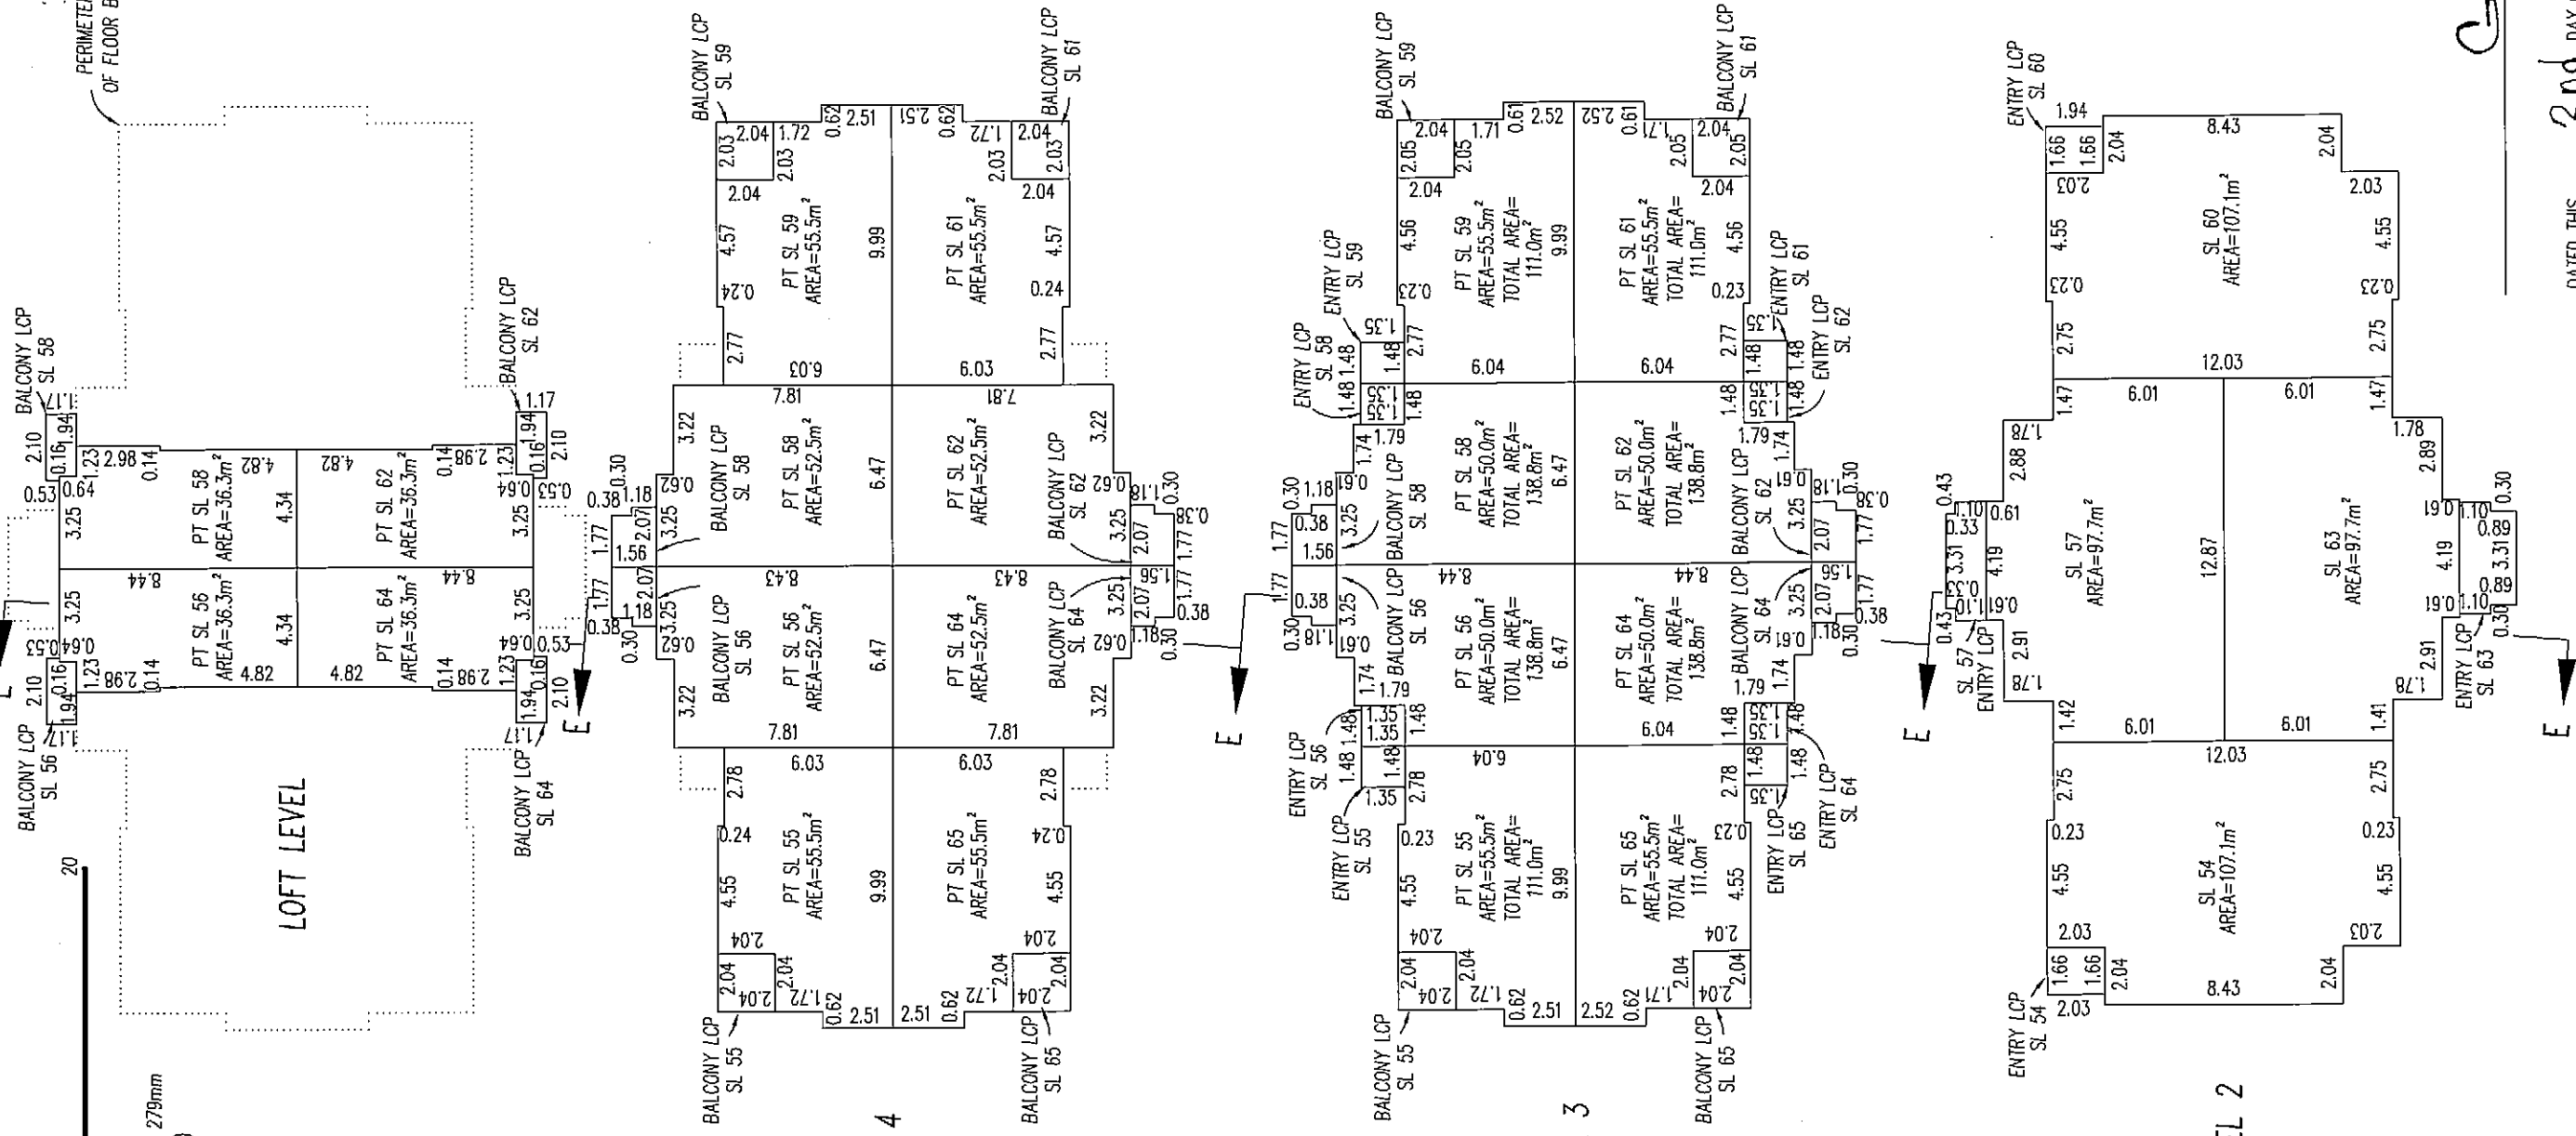

G.A.R.

DATED THIS 2nd DAY OF SEPT. 2009

BCLS


17077A19 SHEET 20 OF 23 SHEETS

FLOOR PLANS

BUILDING C STRATA PLAN BCS 3599



The intended plot size of this plan is 279mm in width by 432mm in height (B Size) when plotted at a scale of 1:250

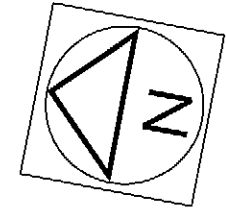


PERIMETER OF FLOOR BELOW

LOFT LEVEL

LEVEL 4

LEVEL 3

LEVEL 2

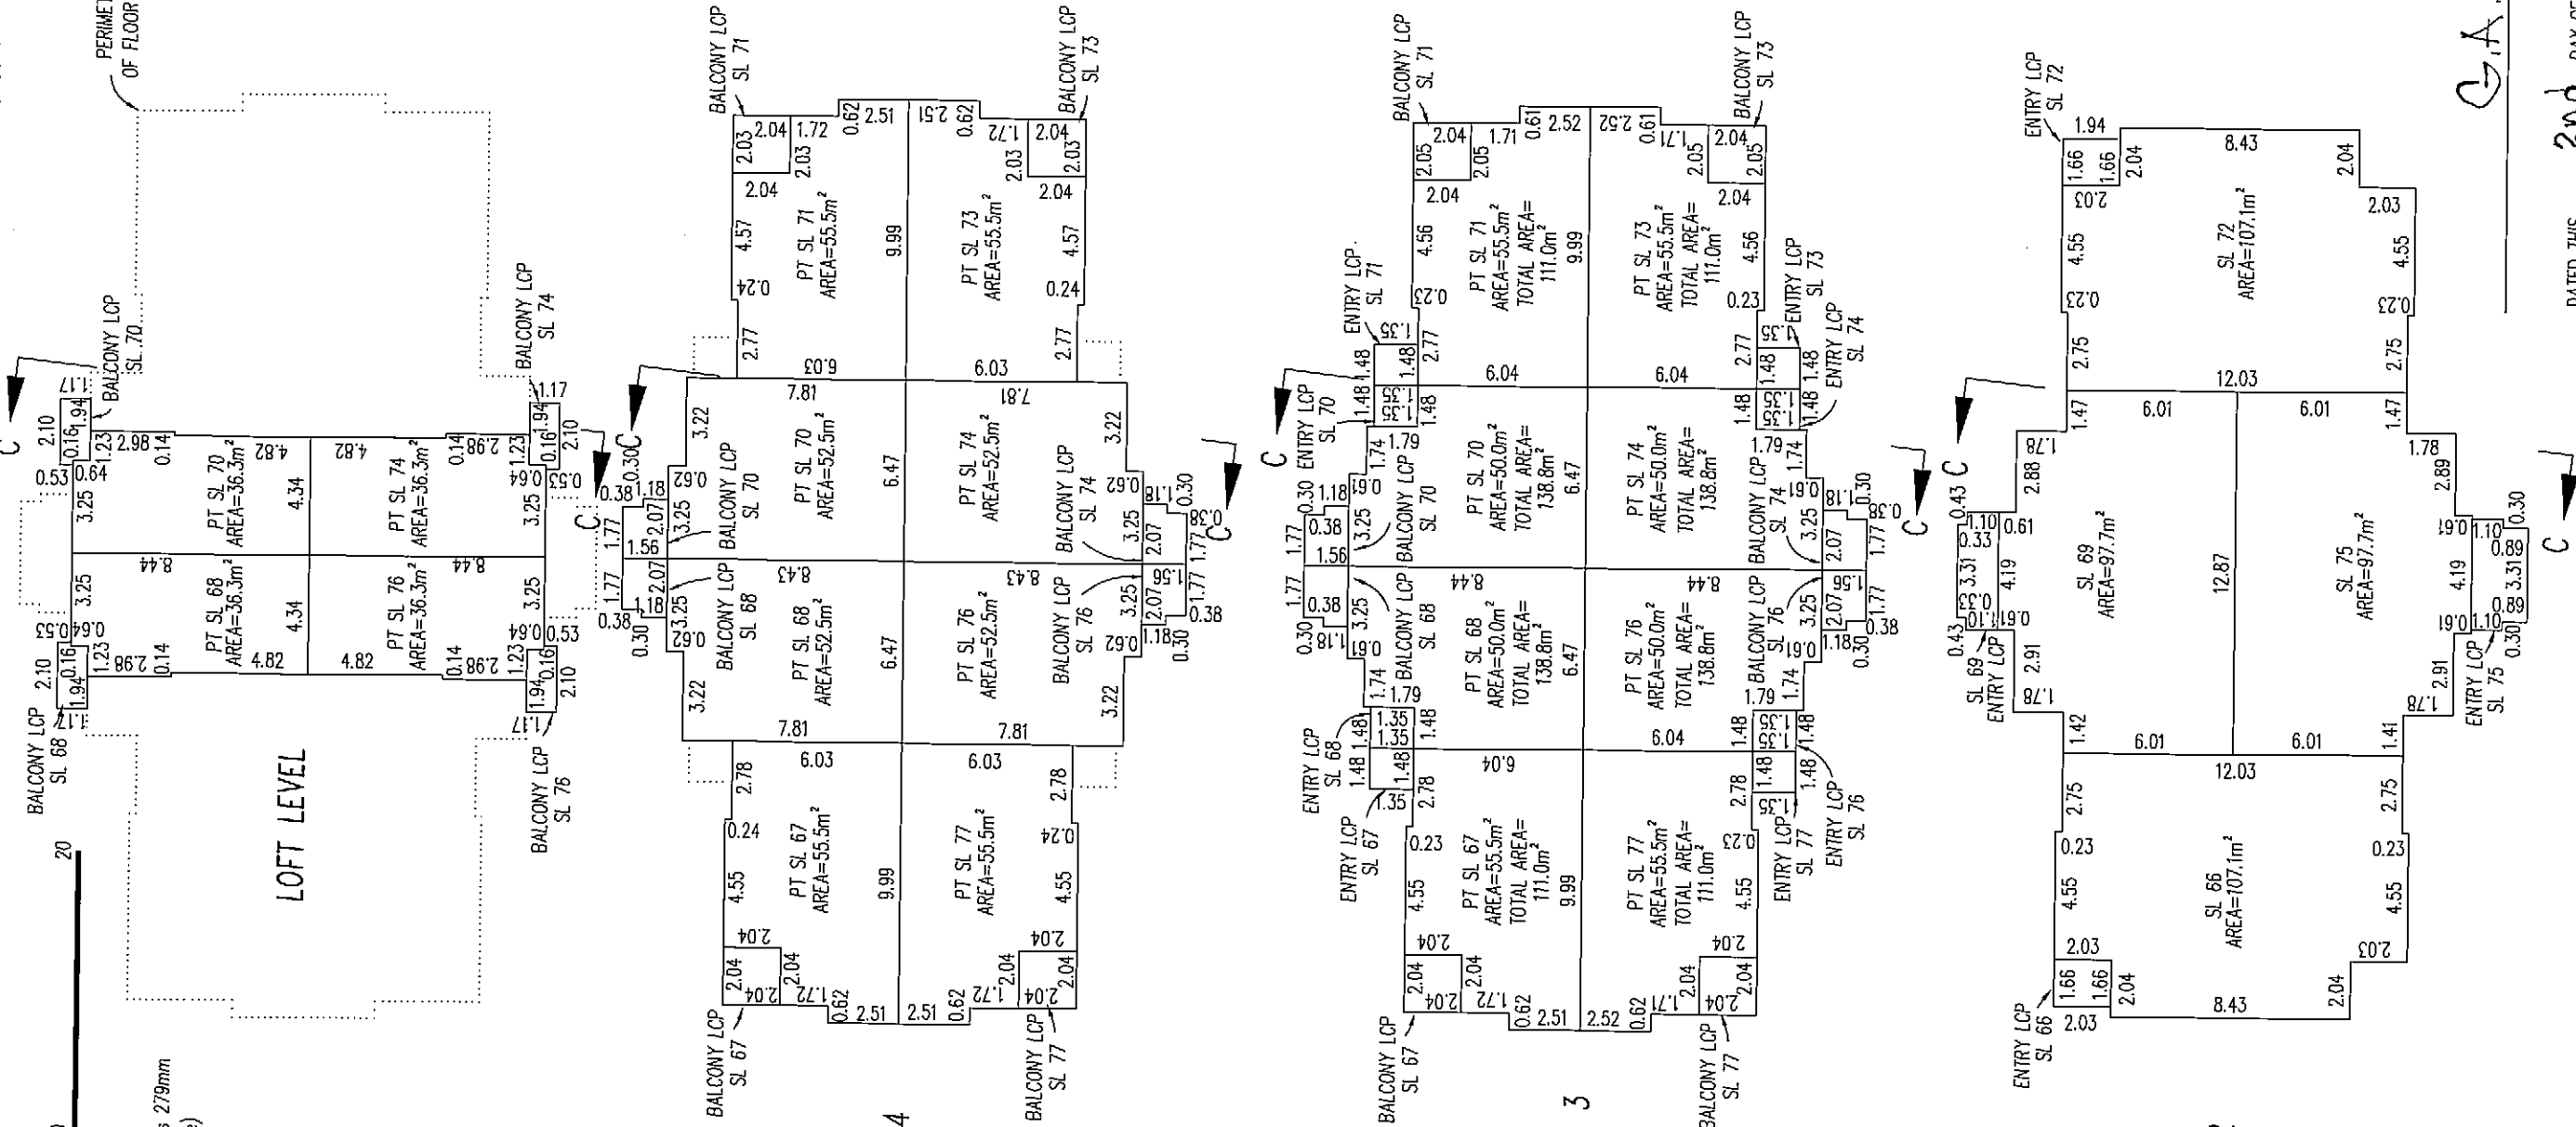

G.A.R.

DATED THIS 2nd DAY OF SEPT. 2009

BCLS

SHEET 21 OF 23 SHEETS


STRATA PLAN BCS 3599

17077A20

SECTIONS



The intended plot size of this plan is 279mm
in width by 432mm in height (B Size)
when plotted at a scale of 1:250

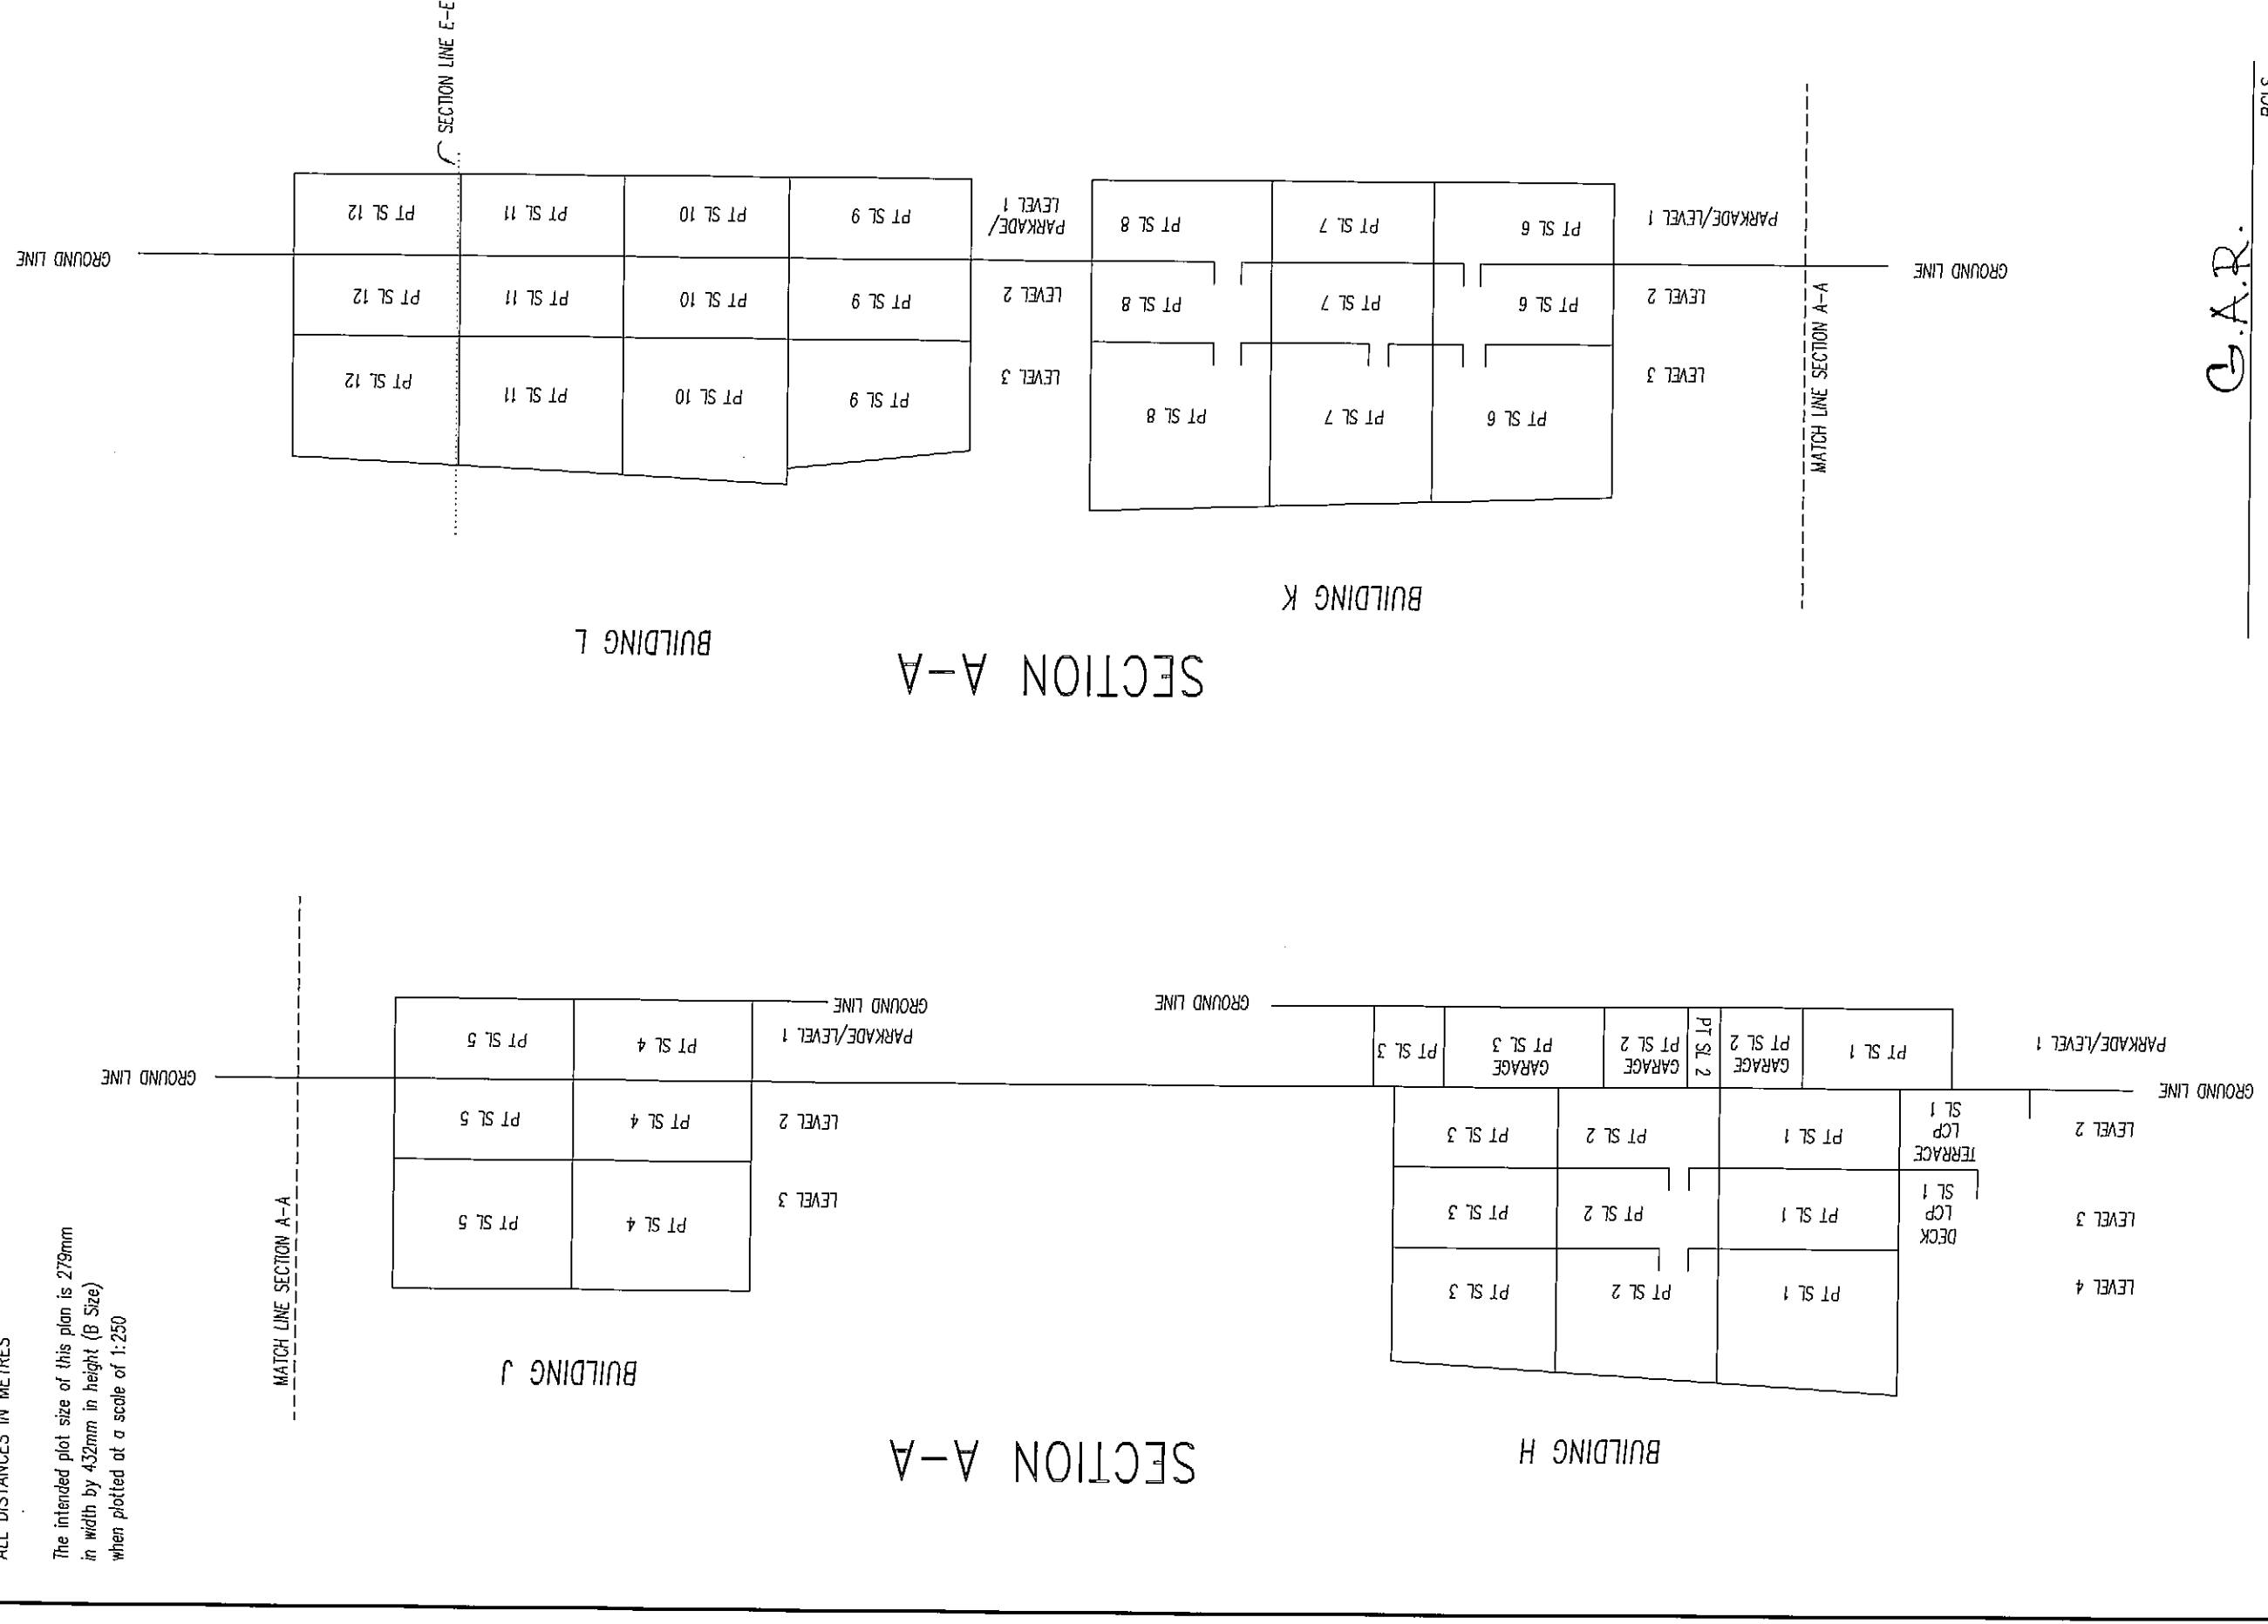

G.A.R.

BCLS
DATED THIS 2nd DAY OF SEPT. 2009


SHEET 22 OF 23 SHEETS

STRATA PLAN BCS 3599

SECTIONS



The intended plot size of this plan is 279mm in width by 432mm in height (B Size) when plotted at a scale of 1:250

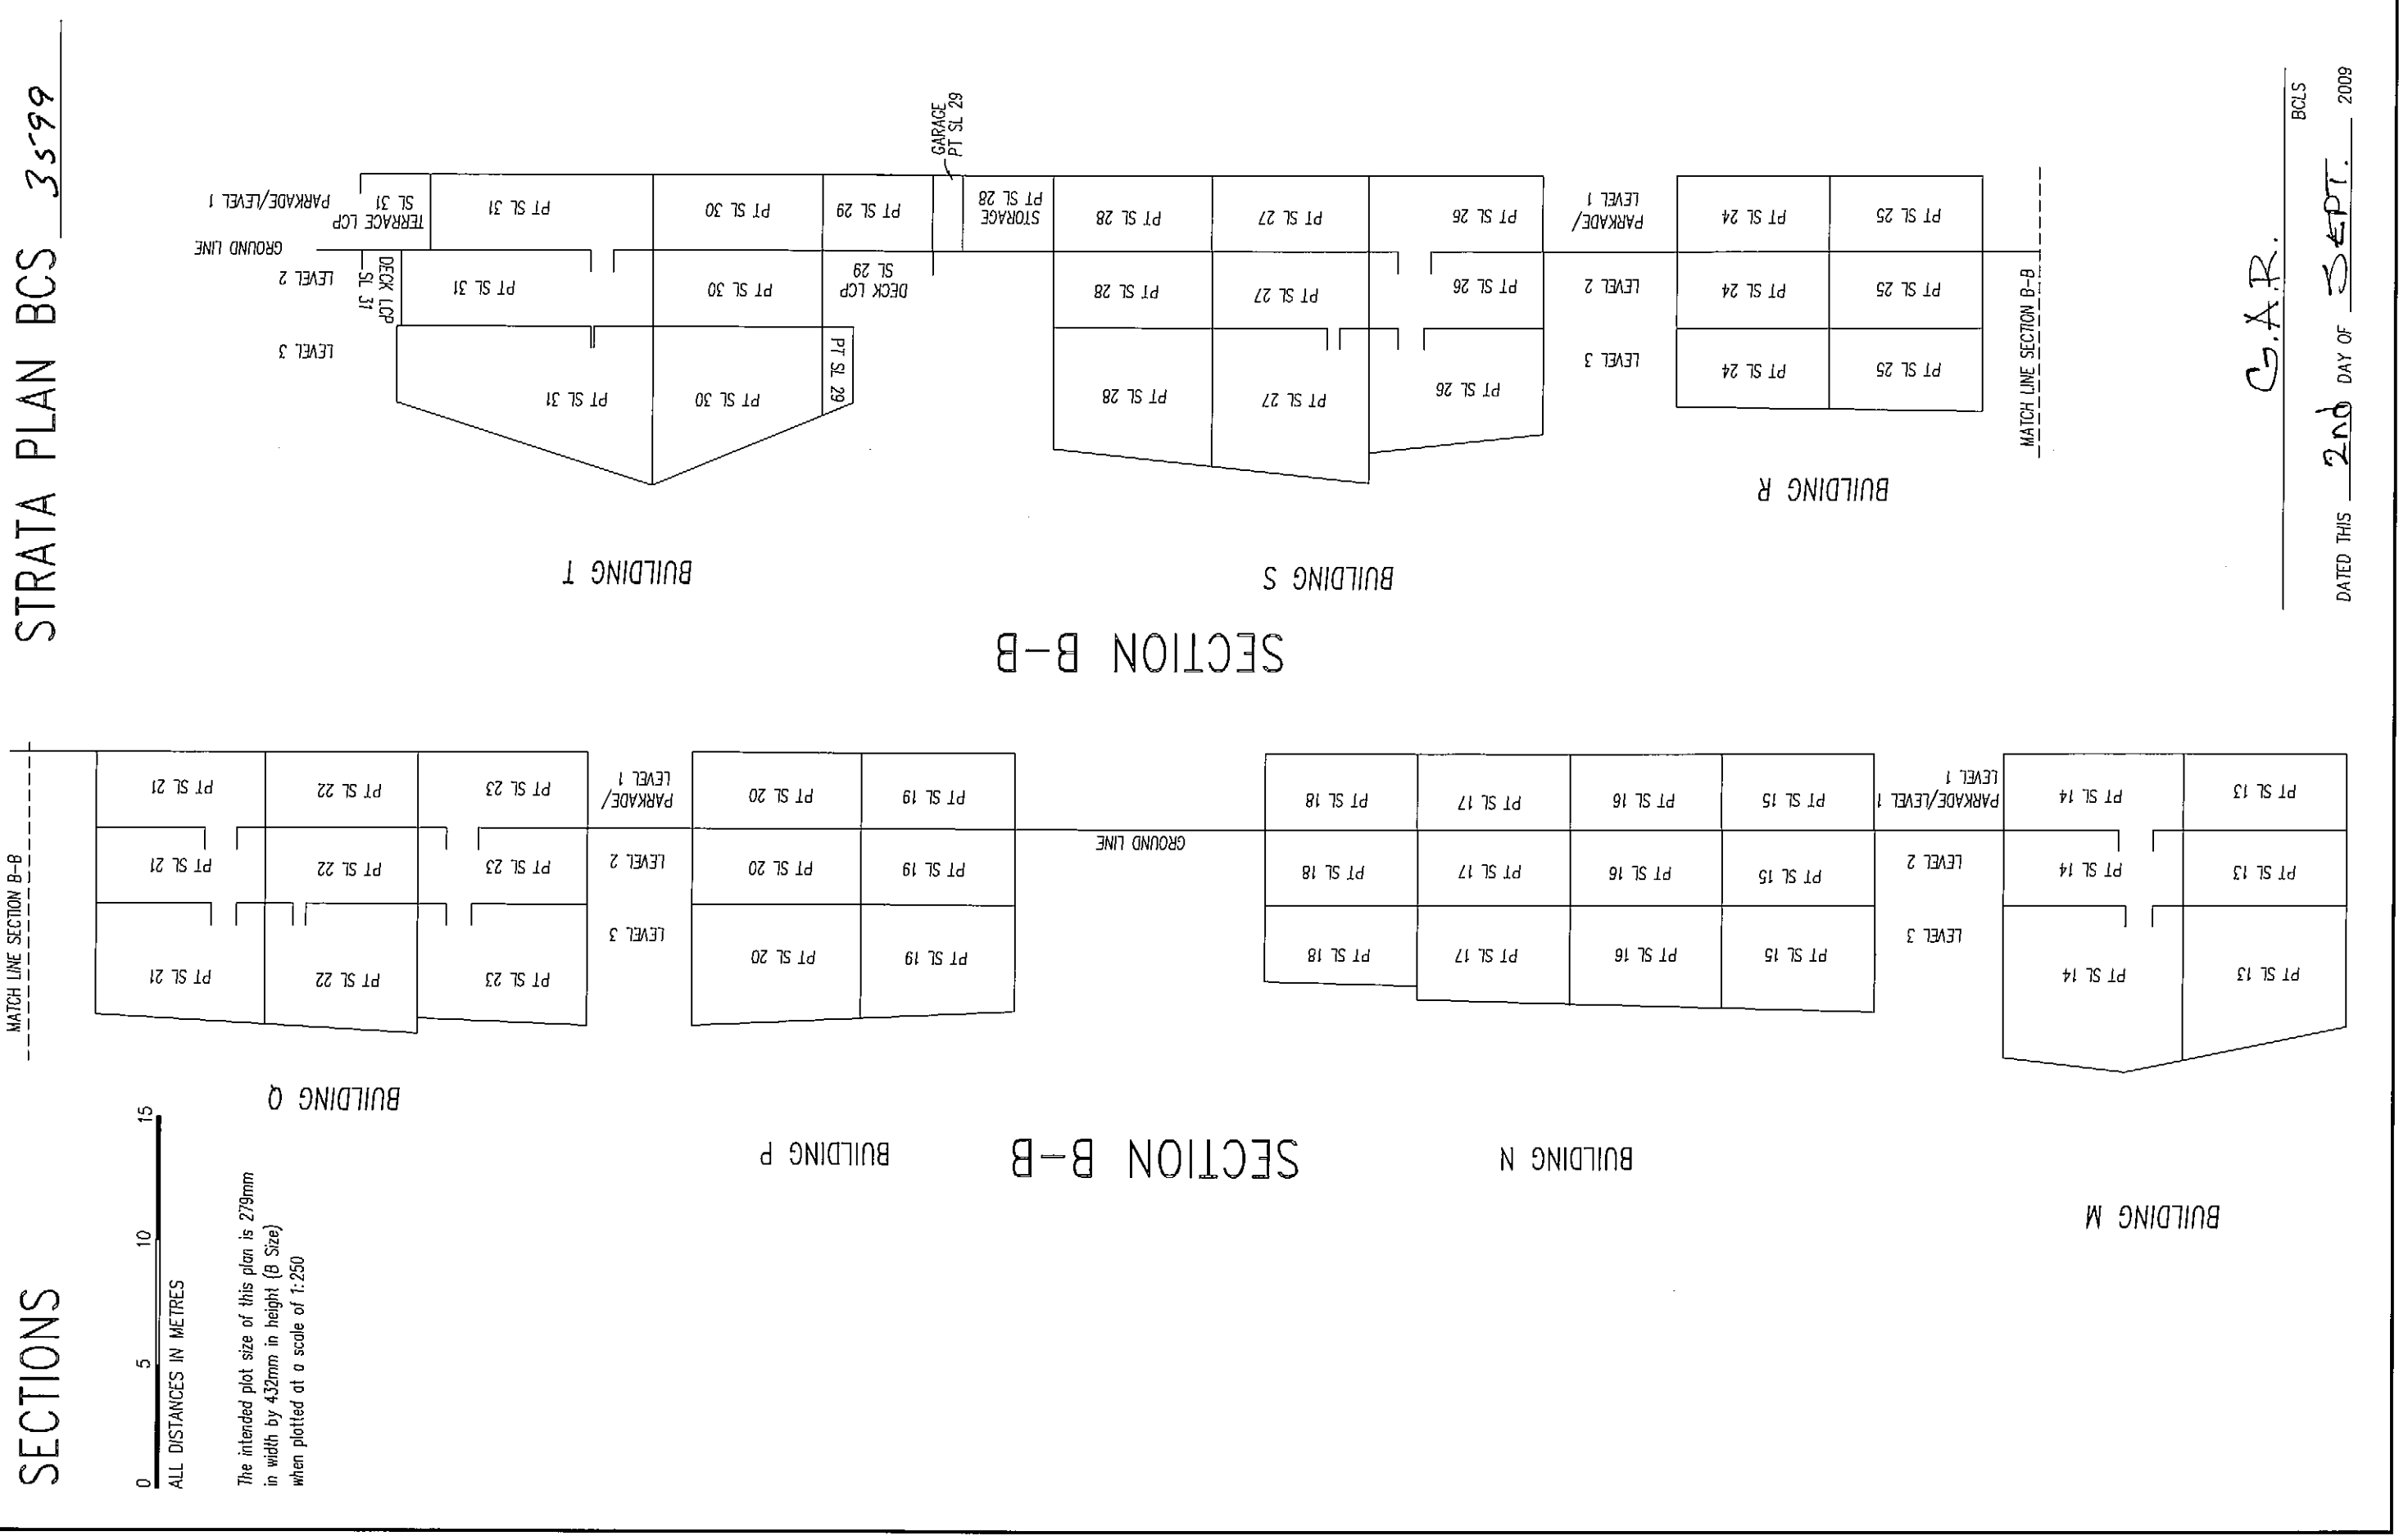


G.A.R.
 BOLS
 DATED THIS 2nd DAY OF SEPT. 2009

SHEET 25 OF 25 SHEETS




STRATA PLAN BCS 3599

17077A22

SECTIONS

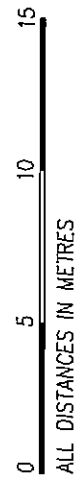

The intended plot size of this plan is 279mm in width by 432mm in height (B Size) when plotted at a scale of 1:250

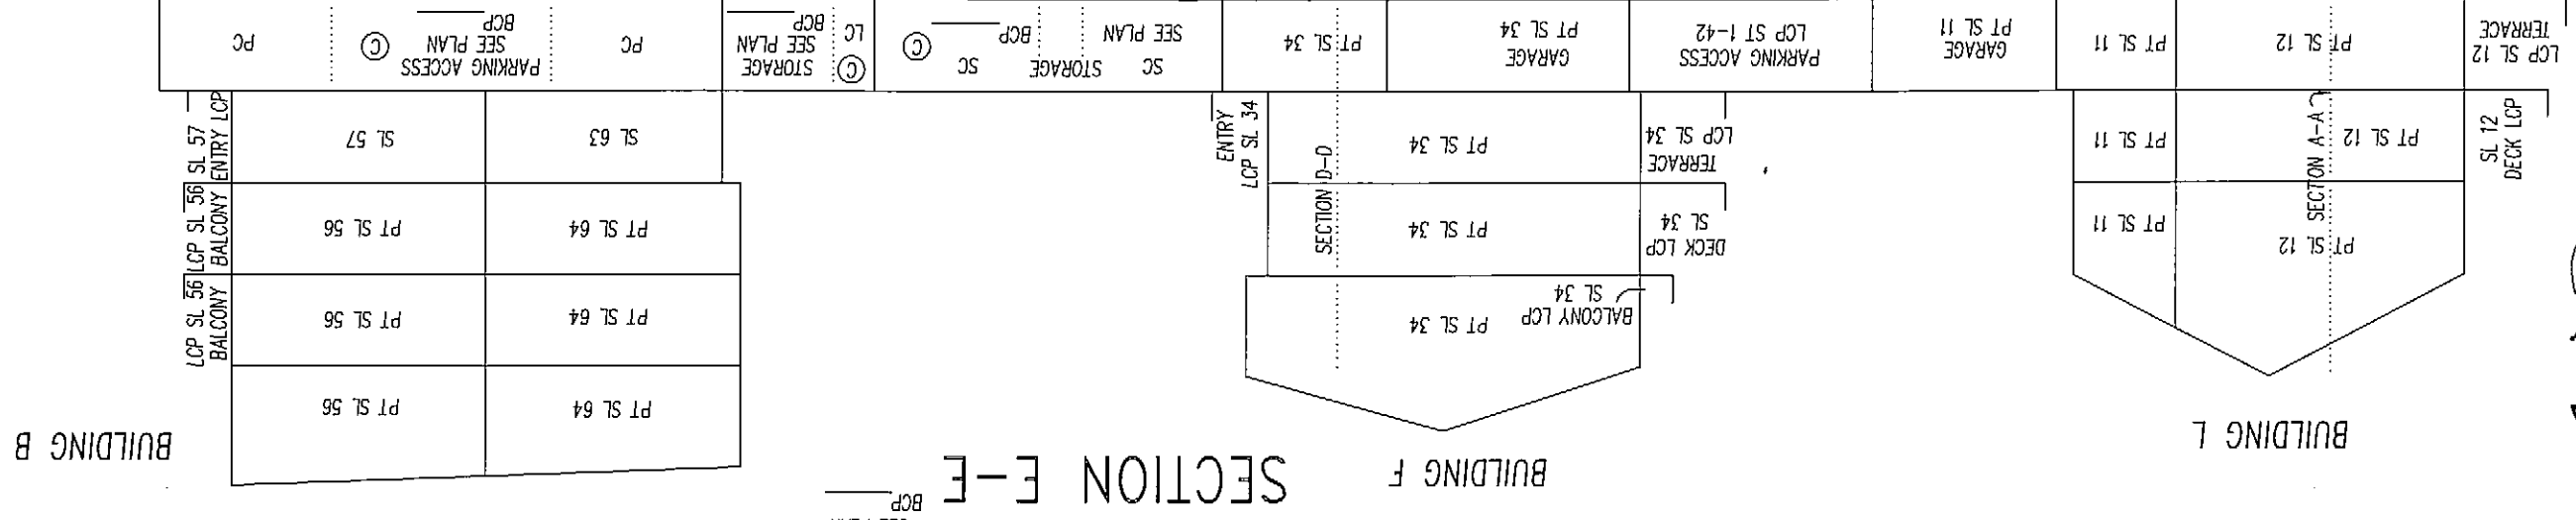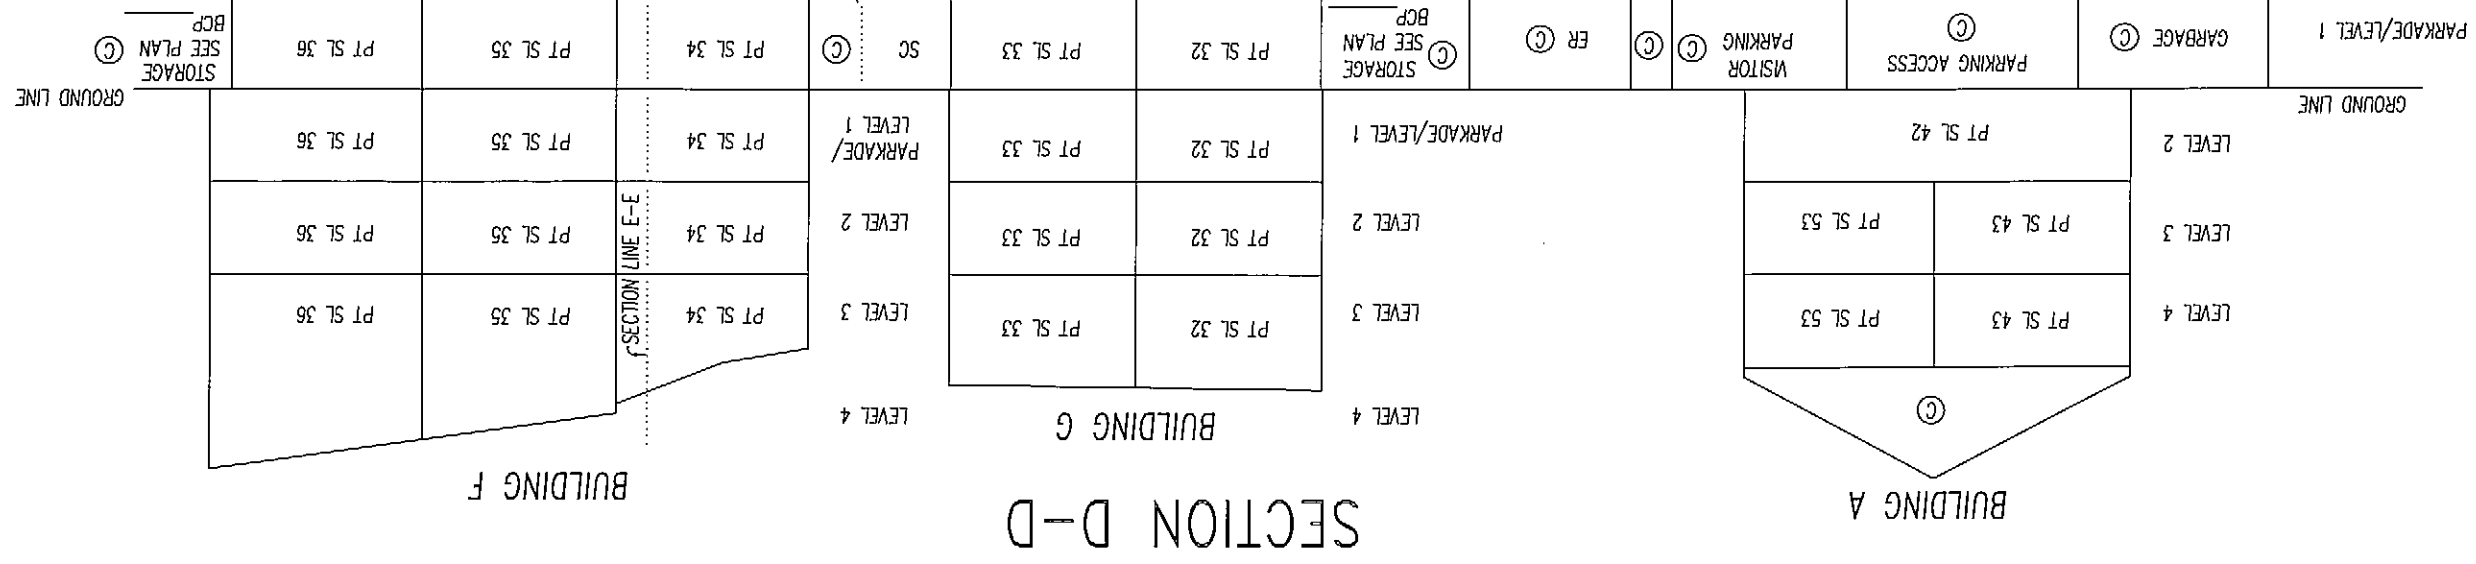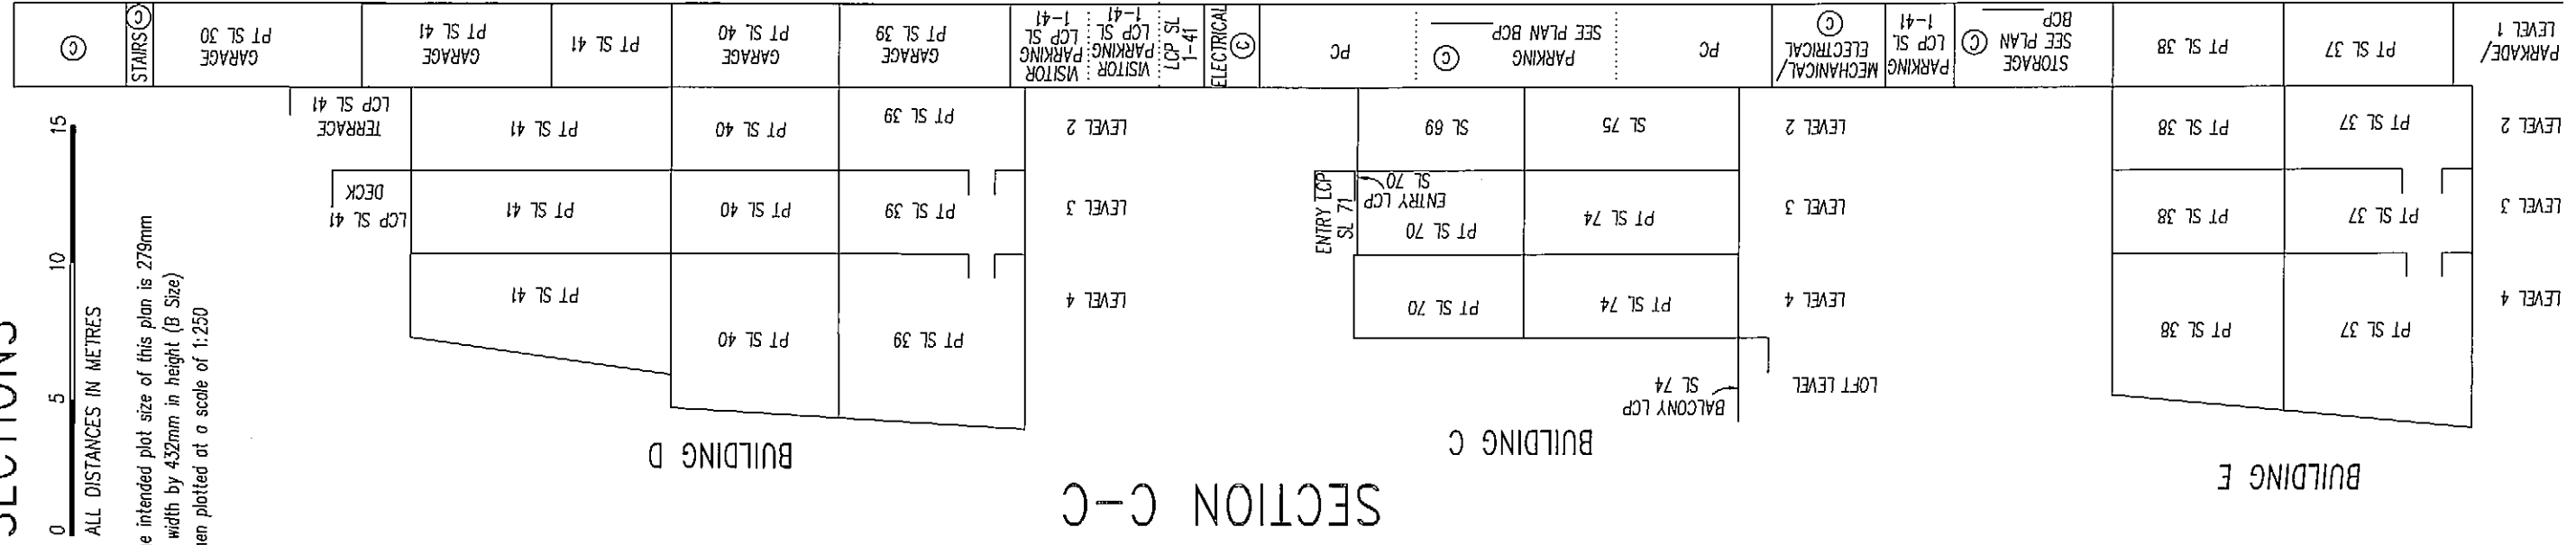

G.A.R.
 DATED THIS 2nd DAY OF SEPT 2009
 BCLS