


FIRST FLOOR

BUILDING I


SCALE - 1:250 m.

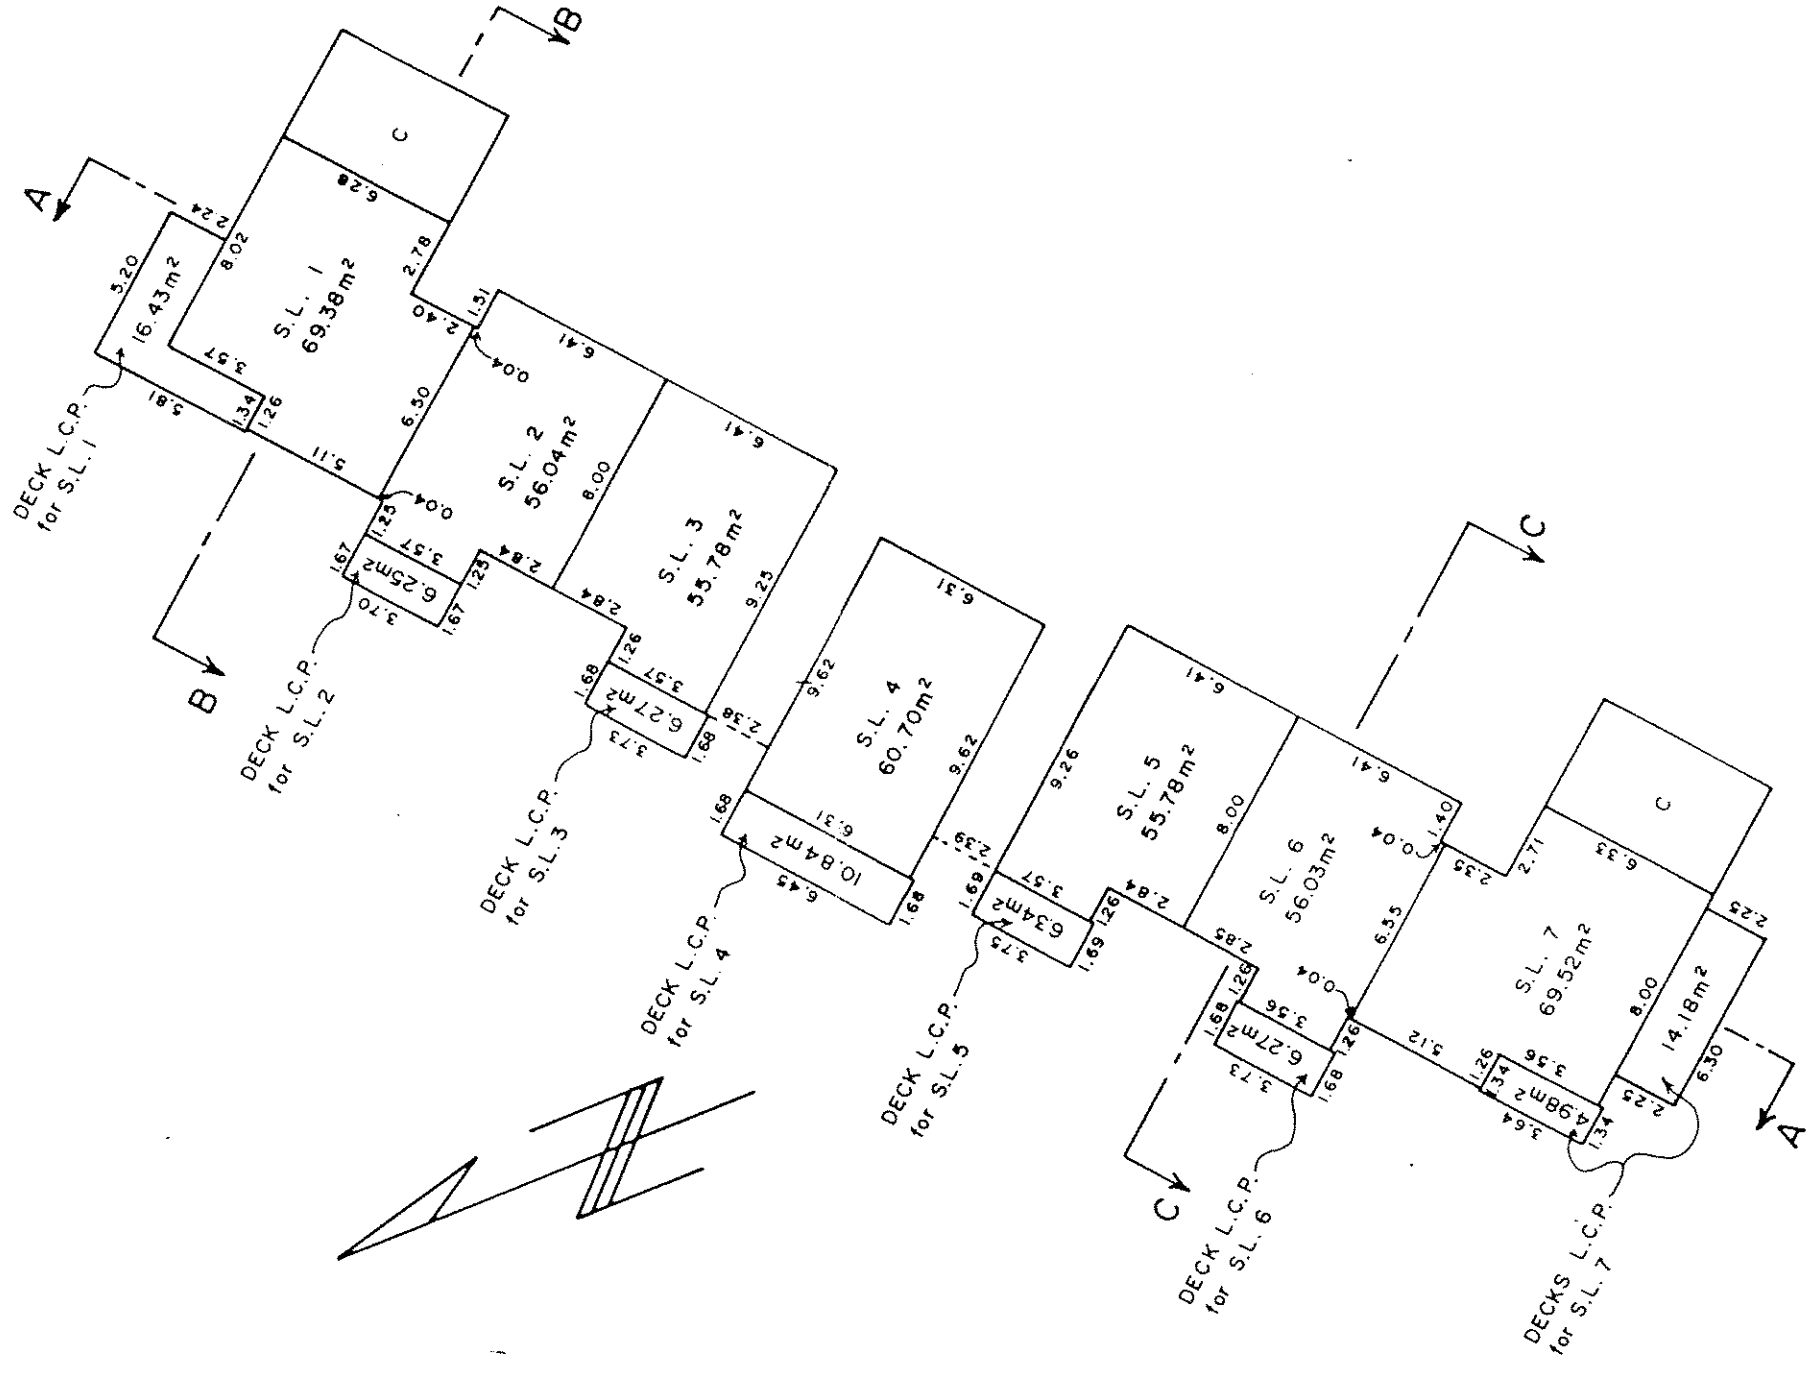

SECOND FLOOR

BUILDING I


SCALE - 1:250 m.

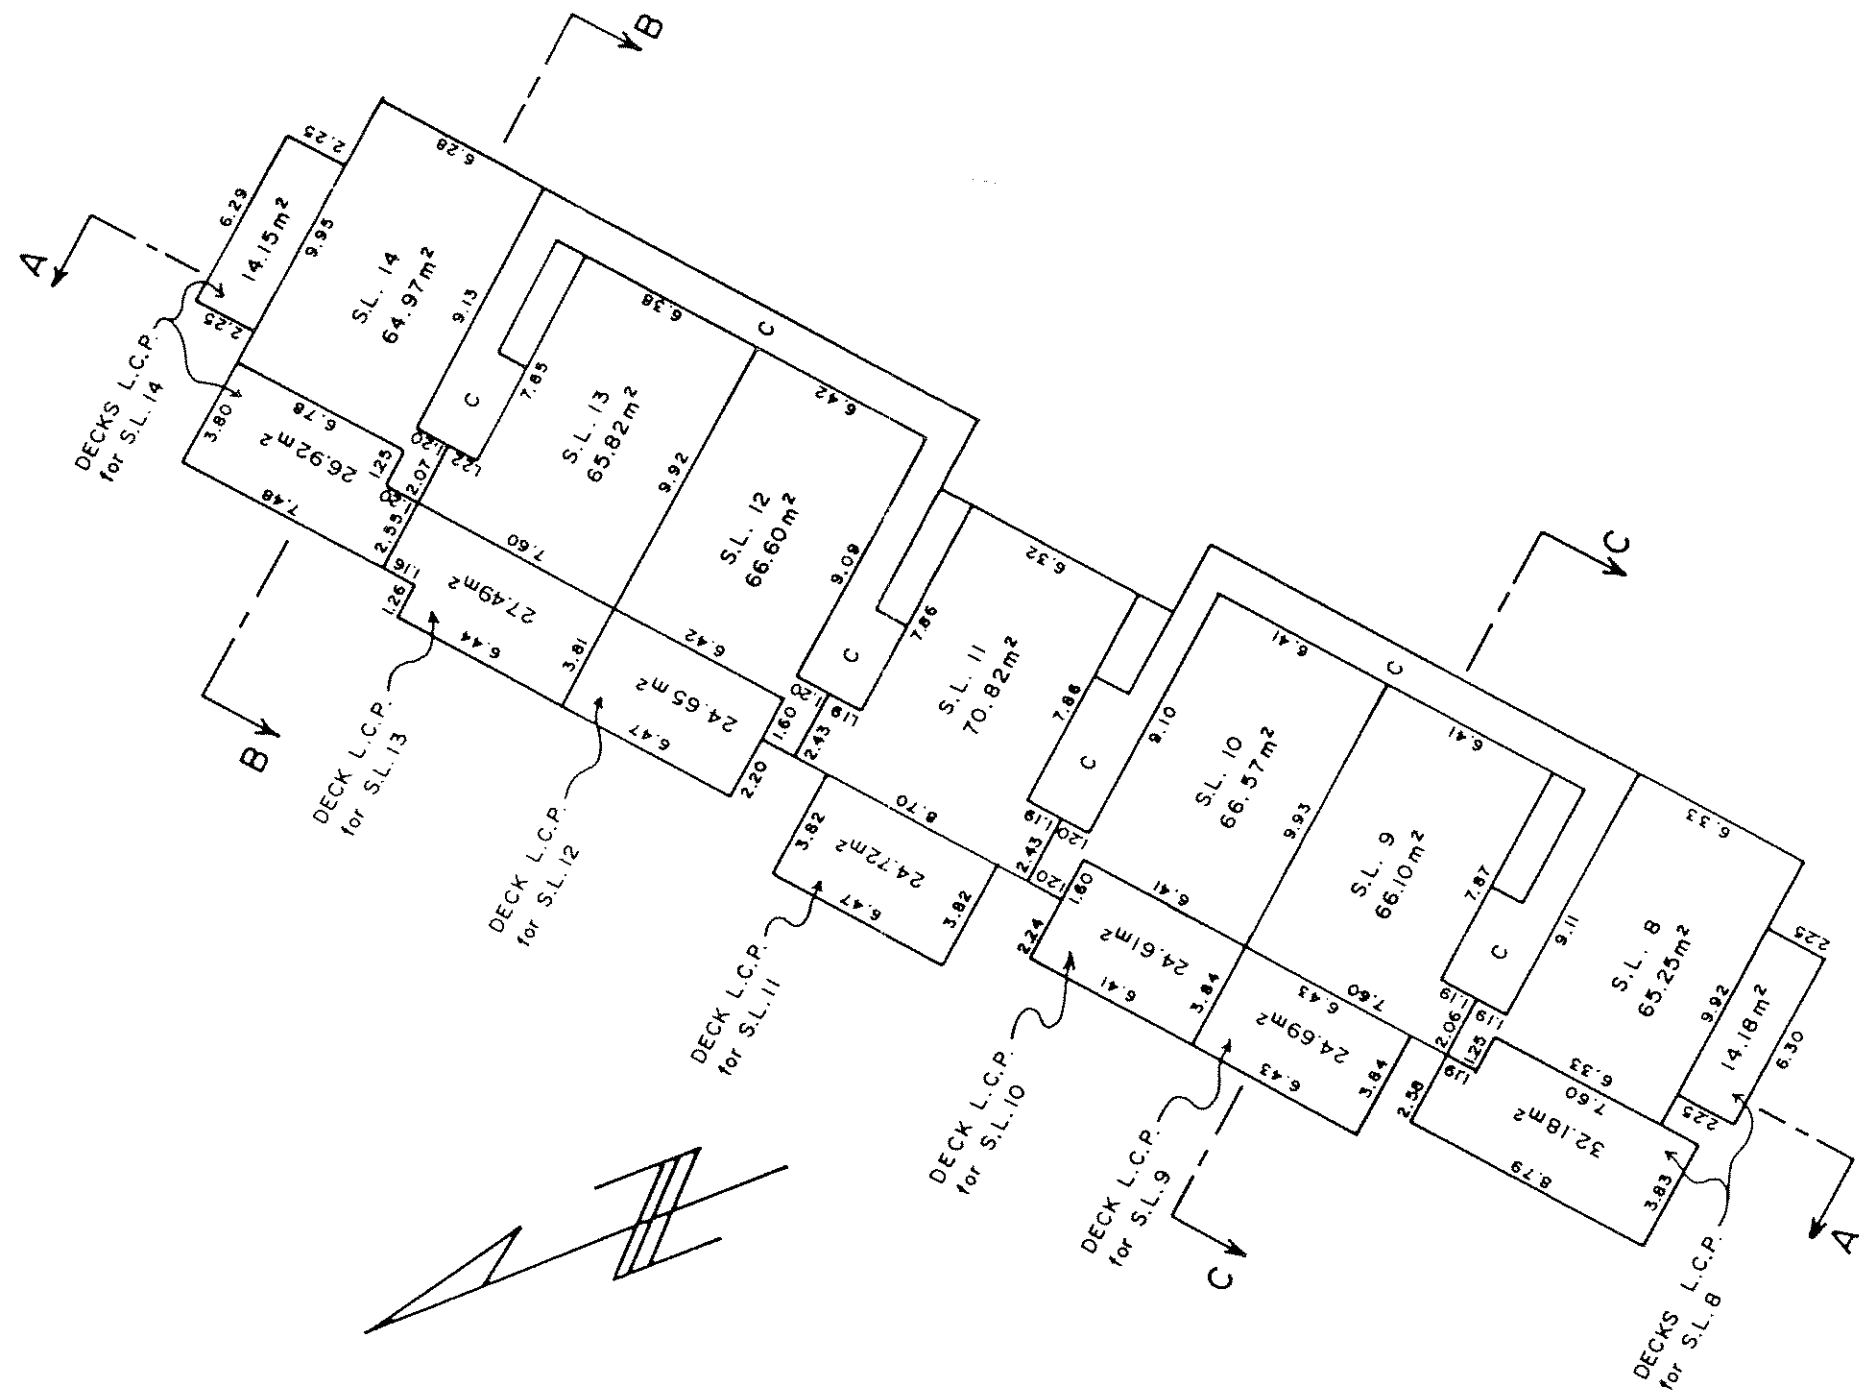

THIRD FLOOR

BUILDING I


SCALE - 1:250m.

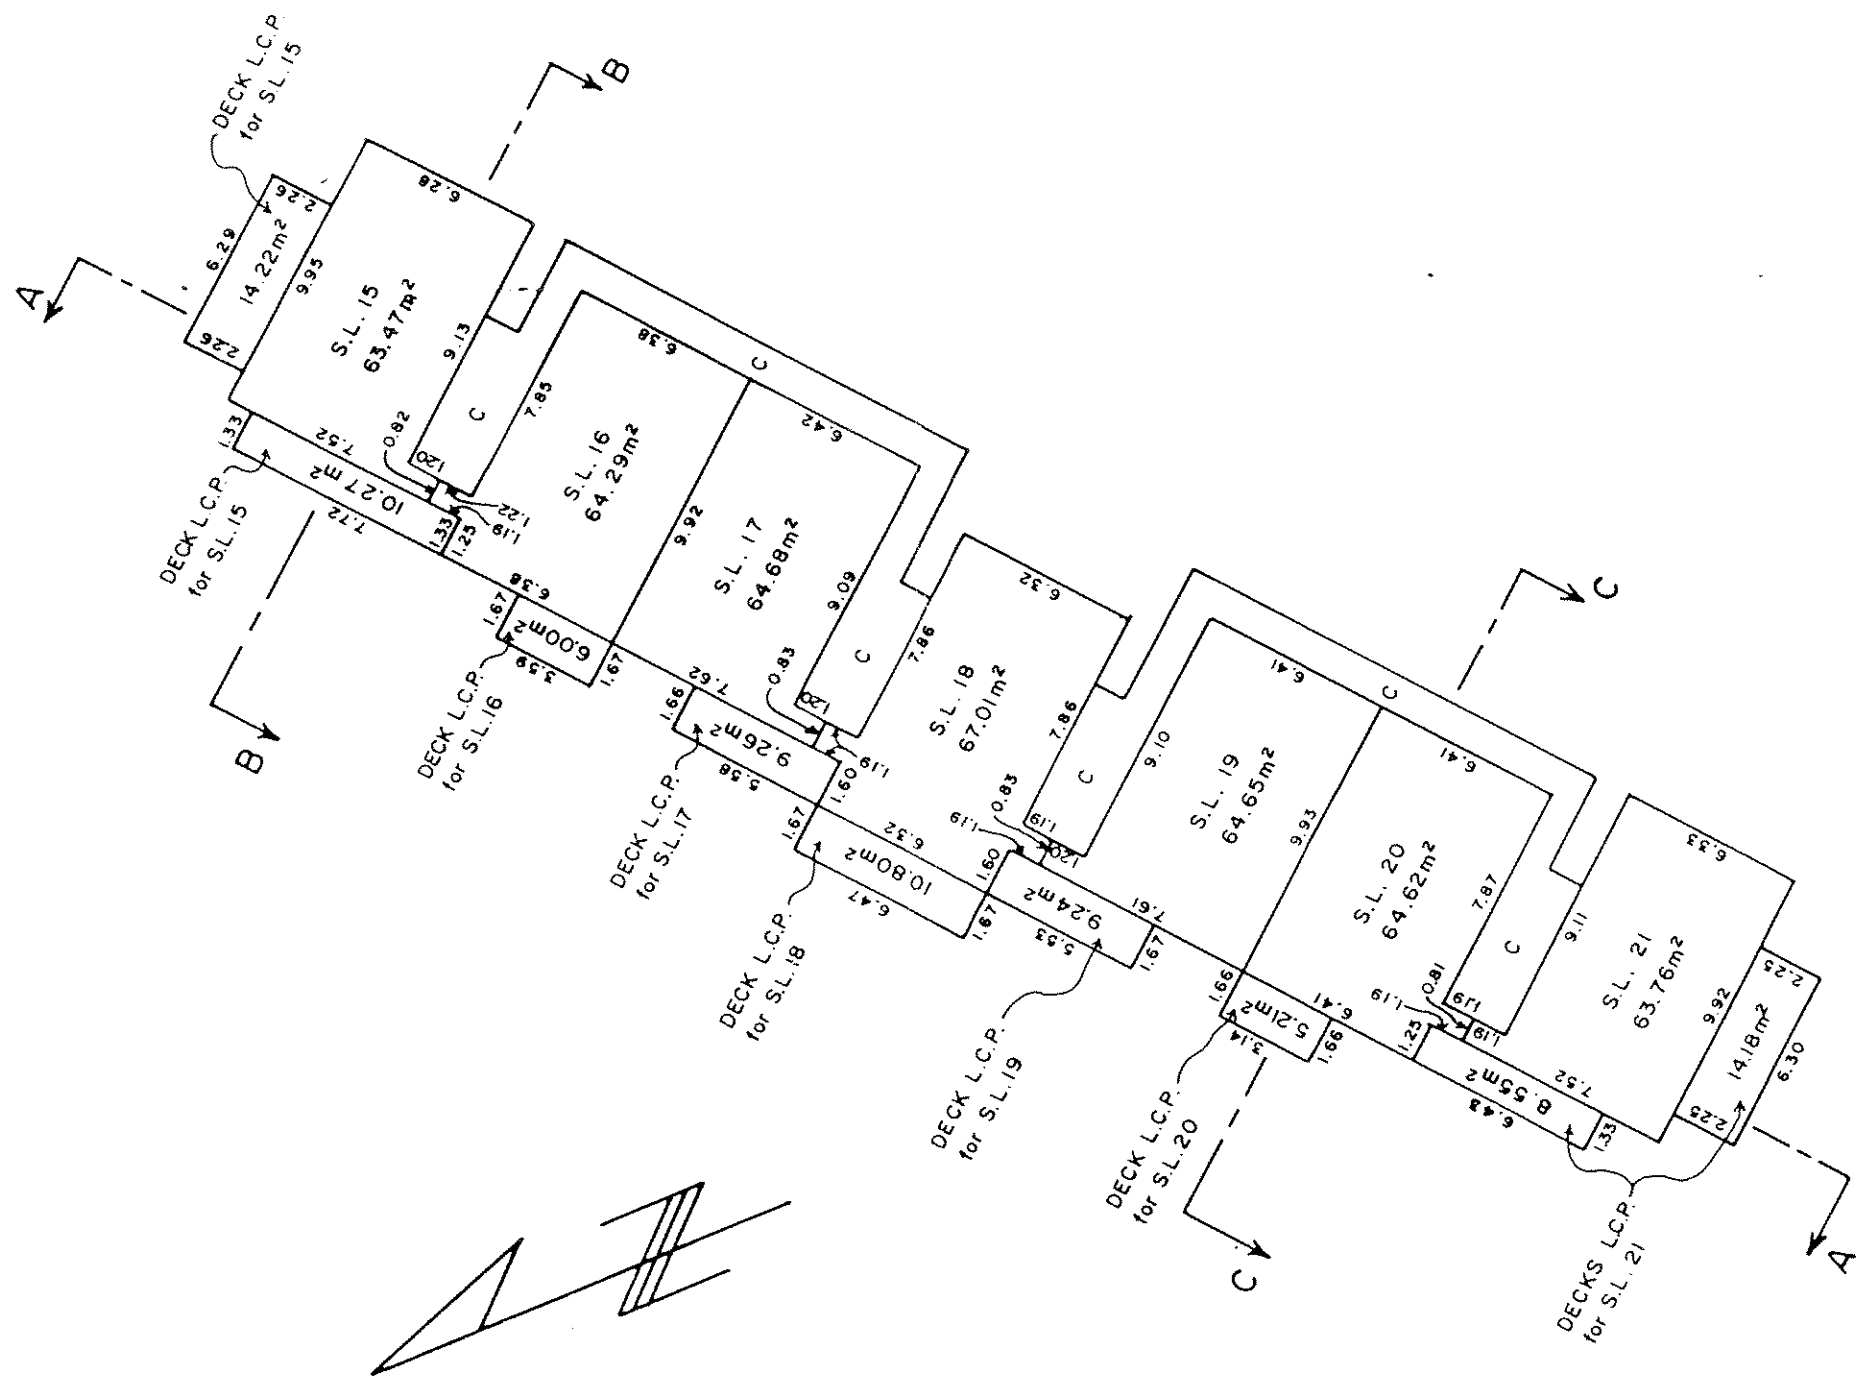


SECTIONS

BUILDING I


SCALE - 1:250m.

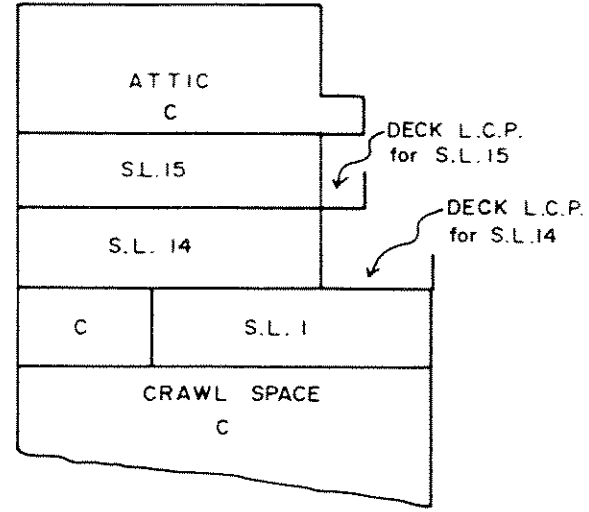

SECTION B-B

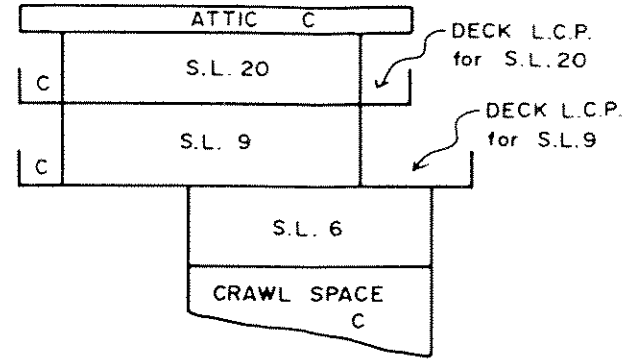



SECTION C-C

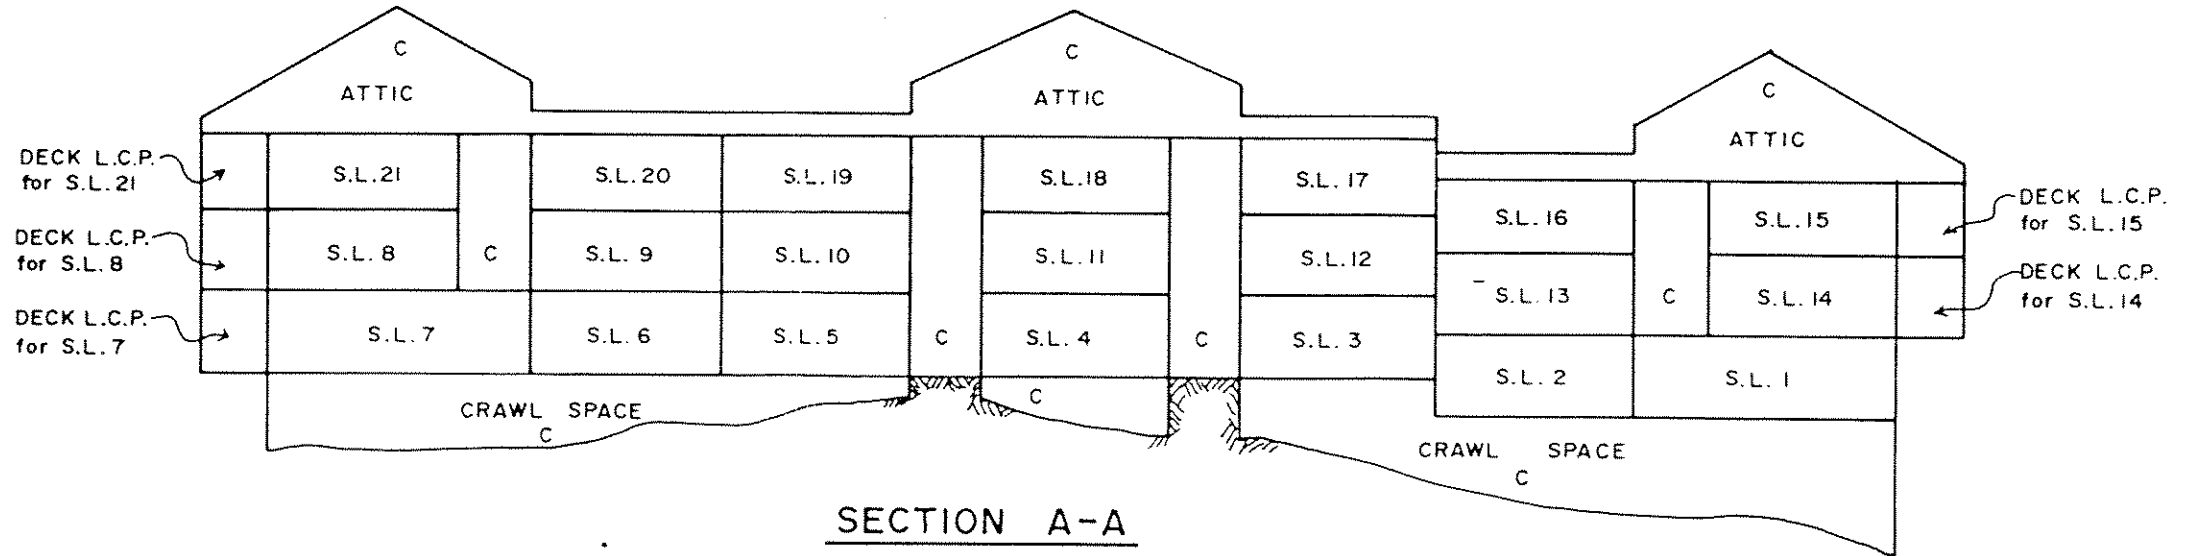

SECTION A-A

SECOND FLOOR BUILDING 2

SCALE - 1:250m.

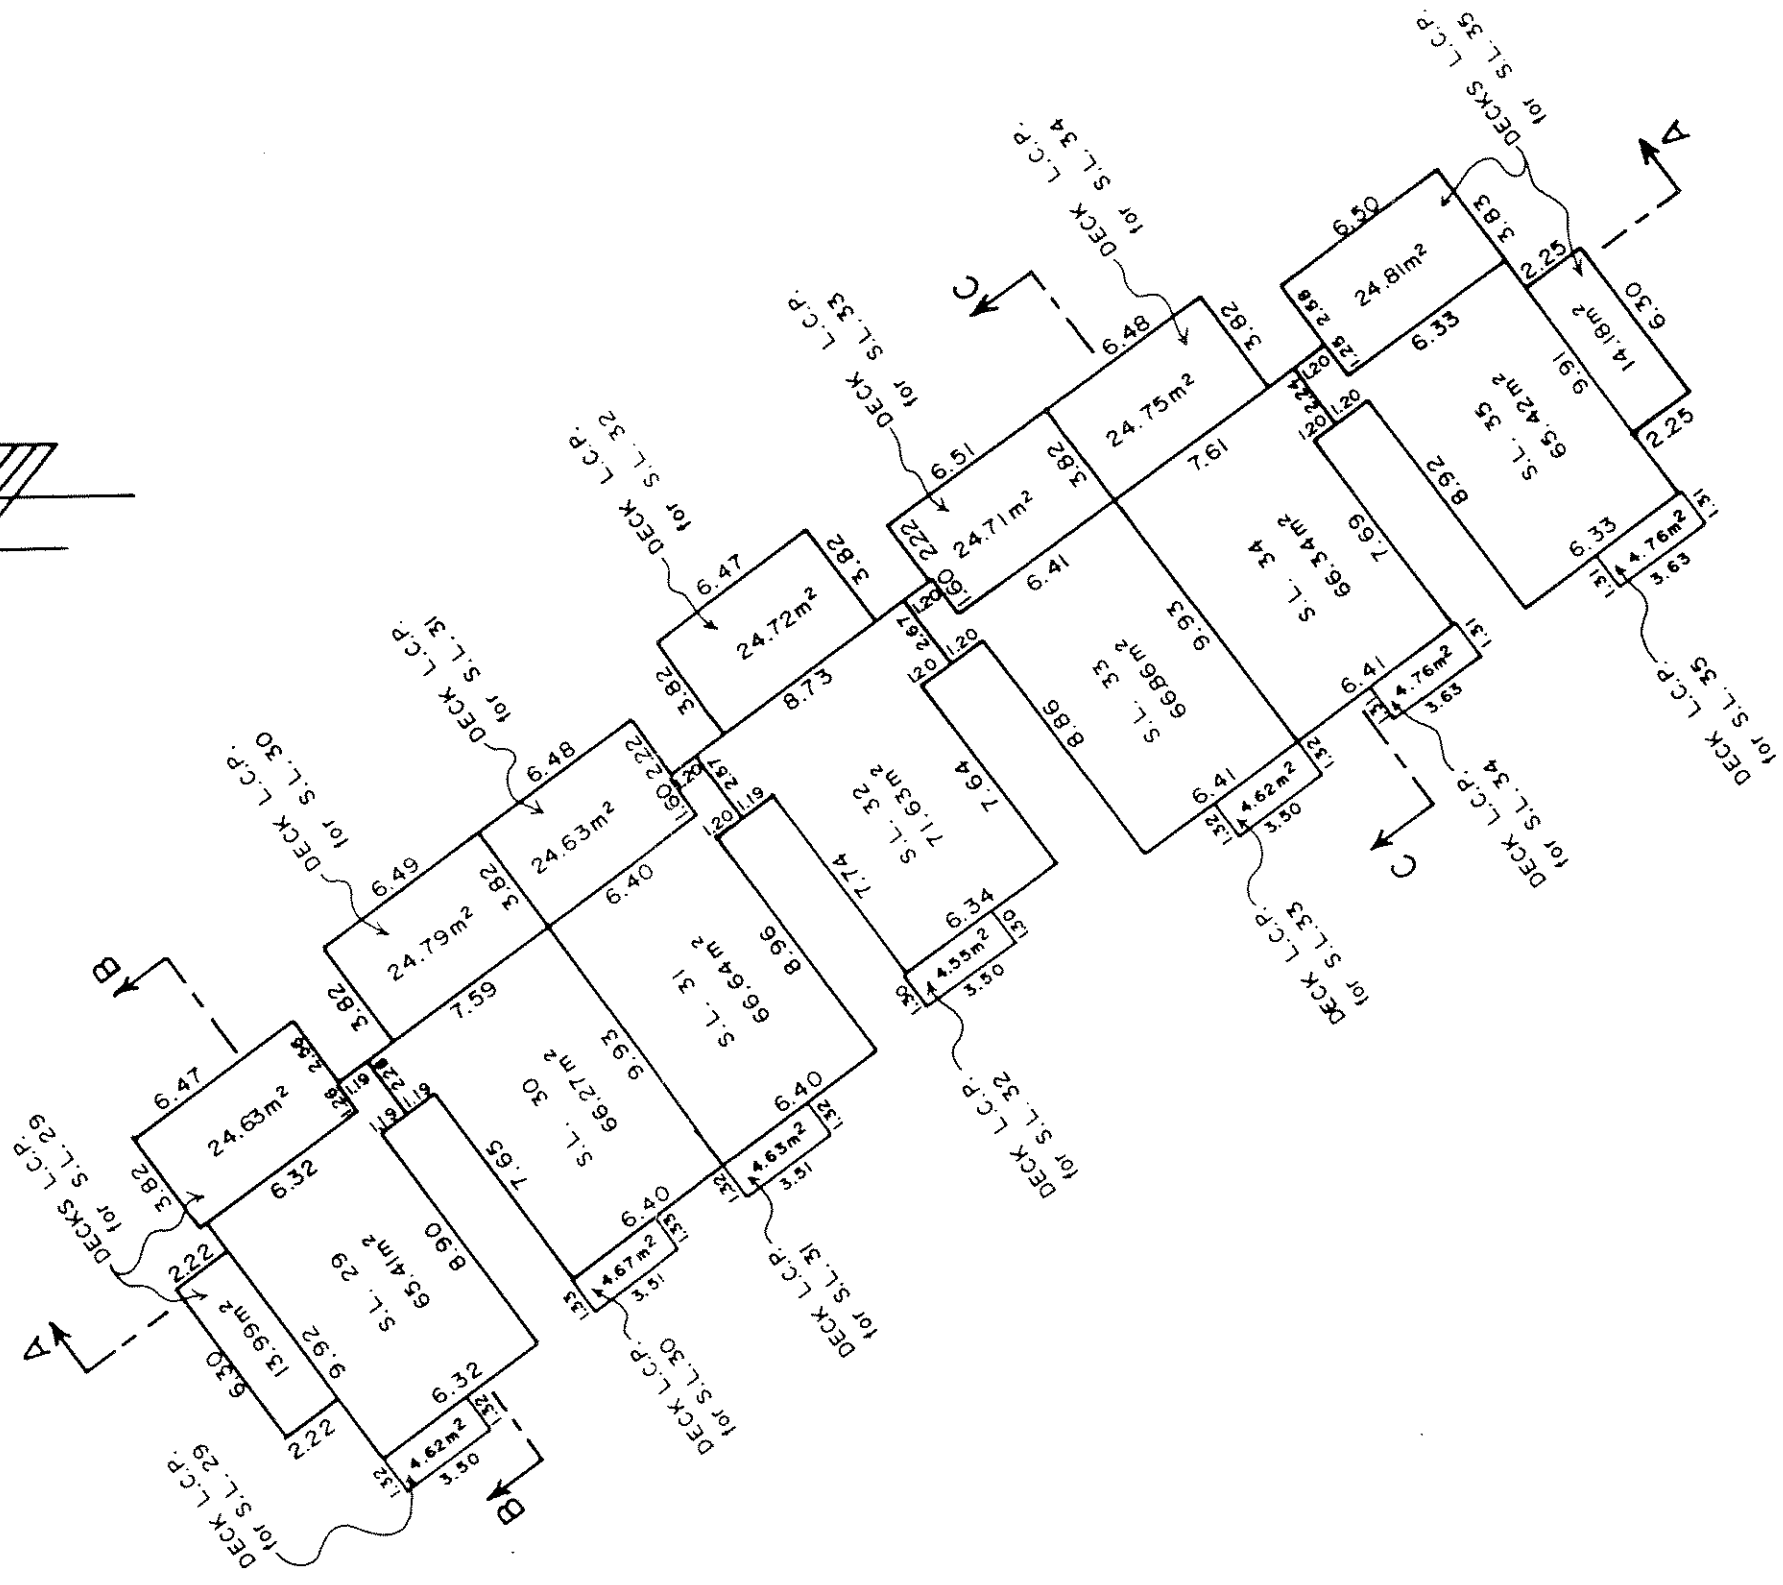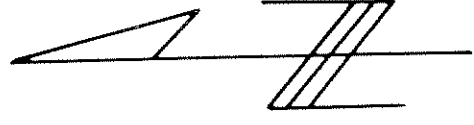

SECTIONS BUILDING 2

SCALE - 1:250 m.

