

notes

JAMES AN CHENG ARCHITECTS  
 James An Cheng Architects Inc.  
 Suite 202-77 West Eighth Avenue  
 Vancouver, B.C. Canada V5Y 1M8  
 T: 604.671.4333 info@jamesan Cheng.com


scale \_\_\_\_\_  
 issue \_\_\_\_\_  
 checked \_\_\_\_\_

Copyright reserved. This plan and design is used in all cases remains the exclusive property of James An Cheng Architects, Inc. and cannot be used without the architect's written consent.  
 project \_\_\_\_\_

title  
 GEORGIA STREET ELEVATION

scale  
 1/32" = 1'-0"  
 project number  
 14-803  
 issue date  
 2016-12-09

drawing number  
**A4.1**  
 revision date

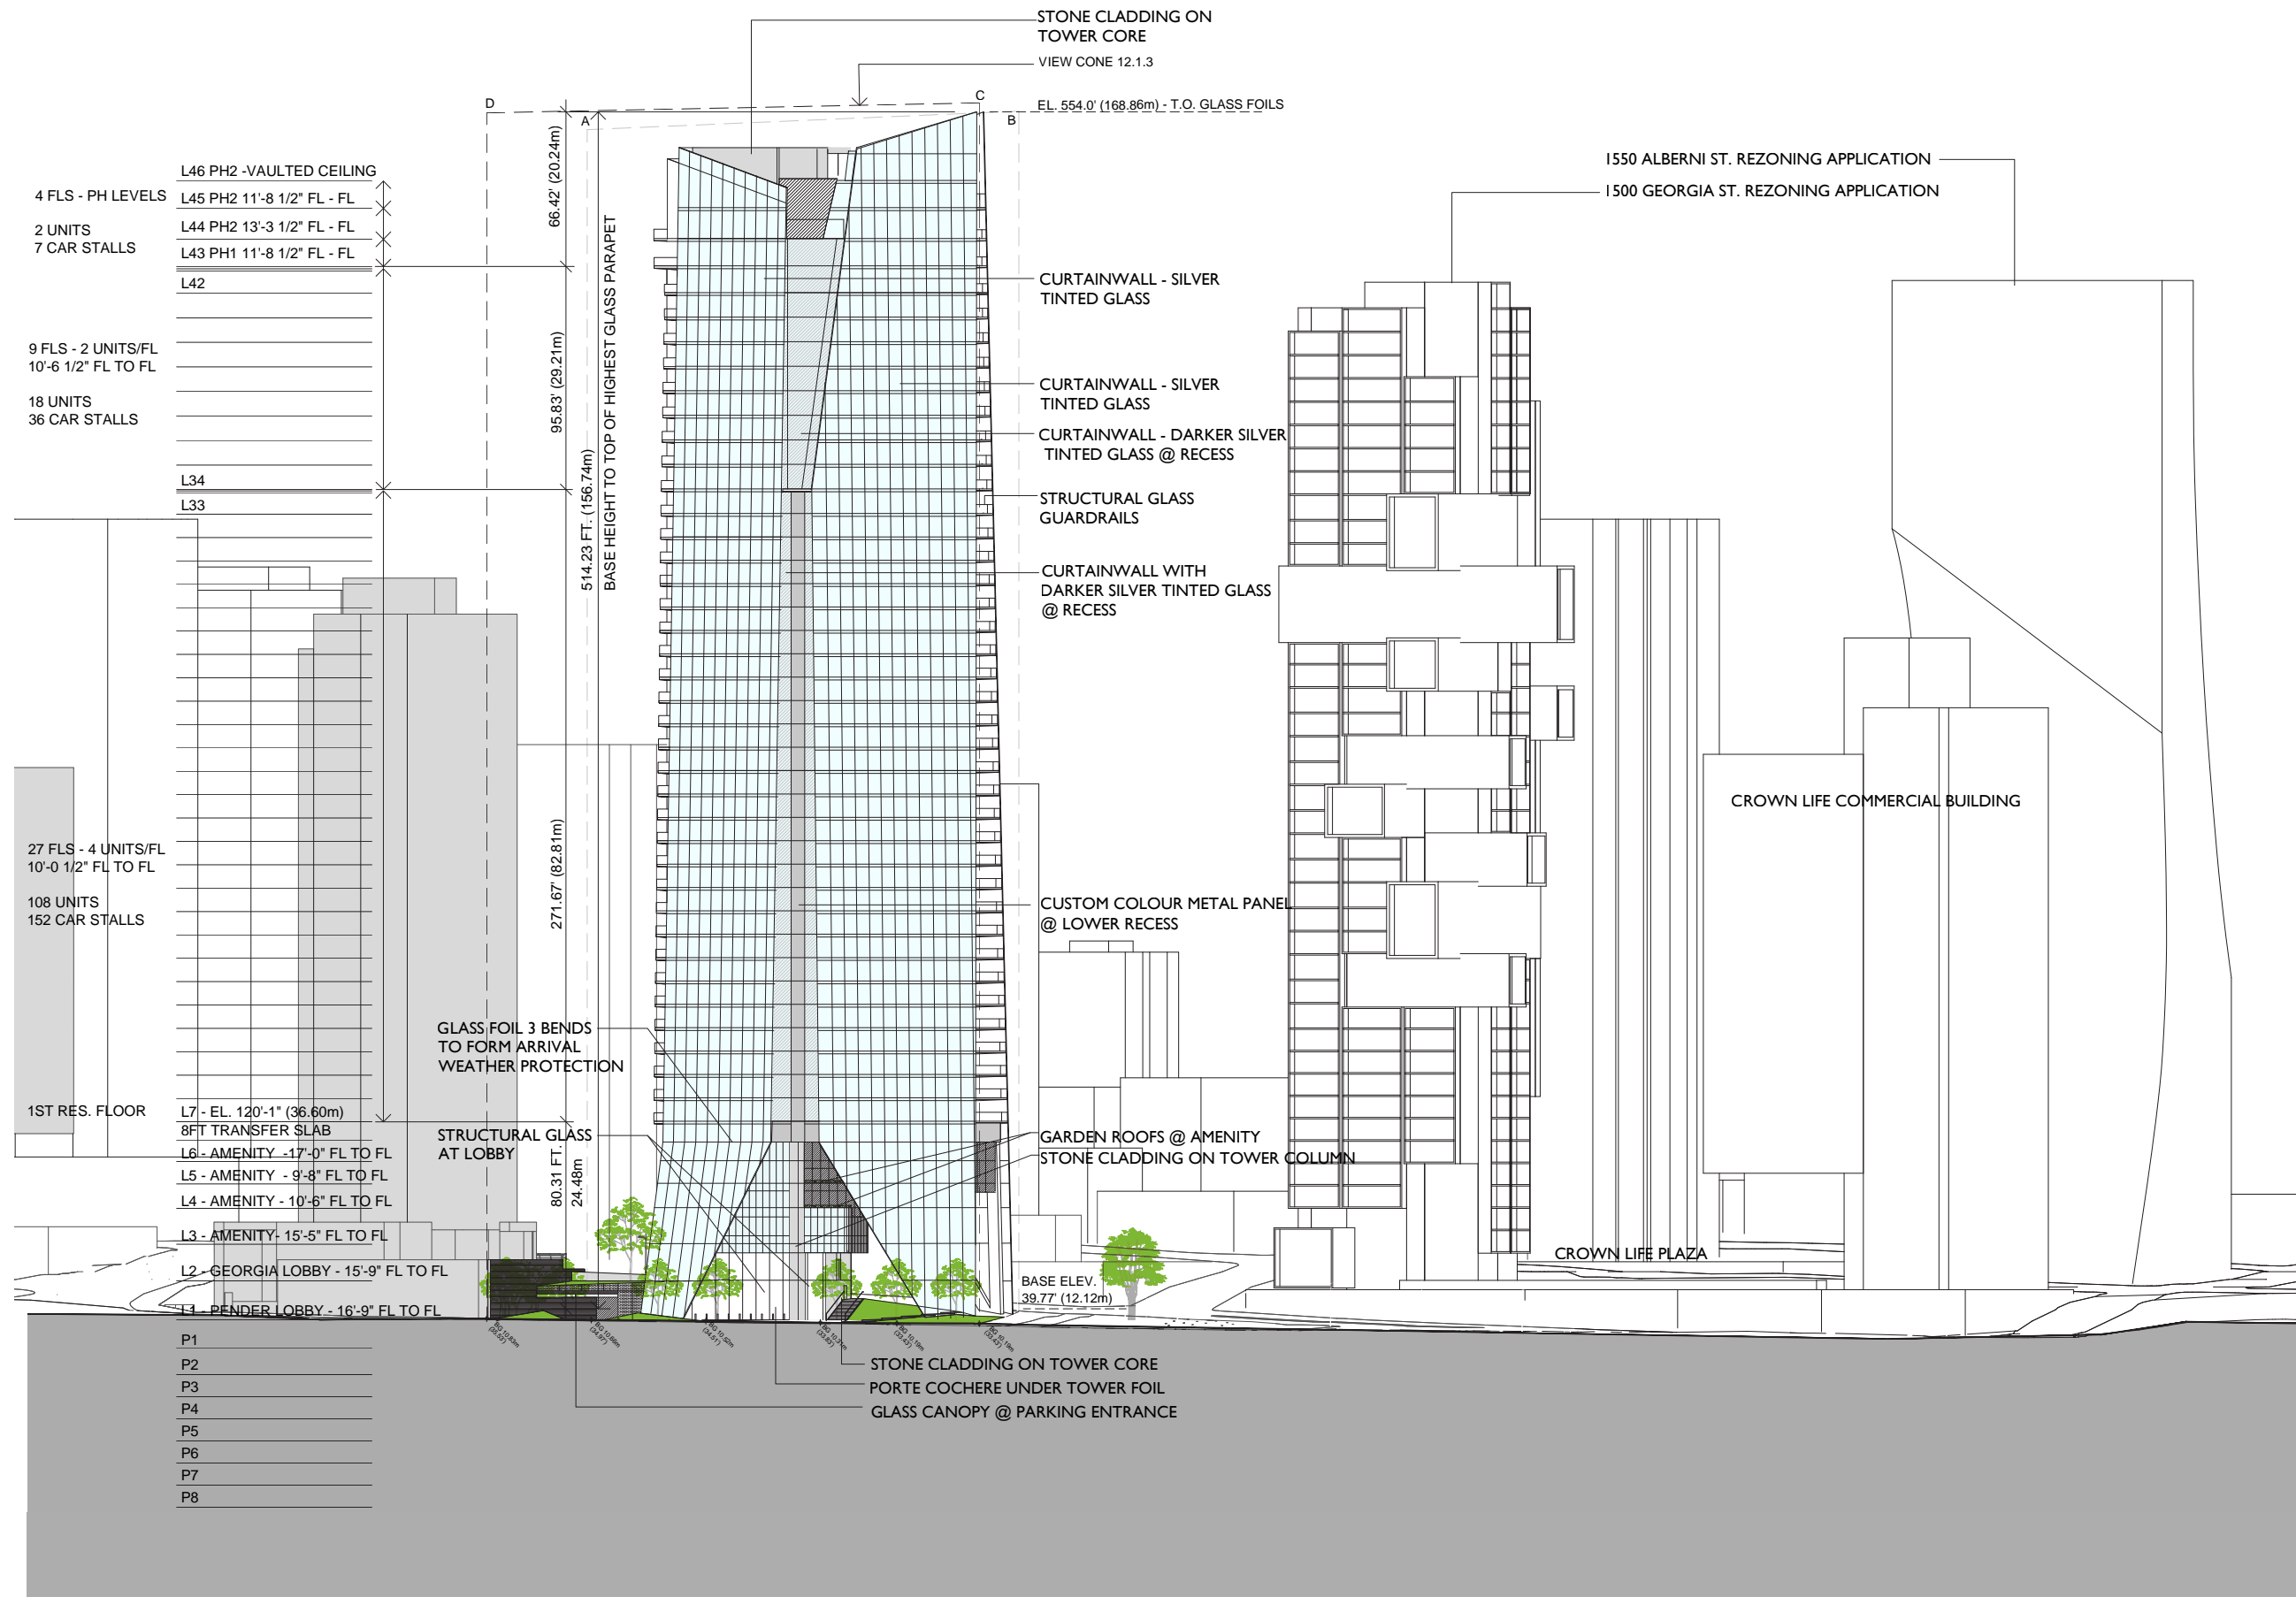

4 FLS - PH LEVELS  
 2 UNITS  
 7 CAR STALLS

9 FLS - 2 UNITS/FL  
 10'-6 1/2" FL TO FL  
 18 UNITS  
 36 CAR STALLS

27 FLS - 4 UNITS/FL  
 10'-0 1/2" FL TO FL  
 108 UNITS  
 152 CAR STALLS

1ST RES. FLOOR

L46 PH2 - VAULTED CEILING  
 L45 PH2 11'-8 1/2" FL - FL  
 L44 PH2 13'-3 1/2" FL - FL  
 L43 PH1 11'-8 1/2" FL - FL  
 L42  
 L34  
 L33  
 L7 - EL. 120'-1" (36.60m)  
 8FT TRANSFER SLAB  
 L6 - AMENITY - 17'-0" FL TO FL  
 L5 - AMENITY - 9'-8" FL TO FL  
 L4 - AMENITY - 10'-6" FL TO FL  
 L3 - AMENITY - 15'-5" FL TO FL  
 L2 - GEORGIA LOBBY - 15'-9" FL TO FL  
 L1 - PENDER LOBBY - 16'-9" FL TO FL

P1  
 P2  
 P3  
 P4  
 P5  
 P6  
 P7  
 P8

GLASS FOIL 3 BENDS TO FORM ARRIVAL WEATHER PROTECTION

STRUCTURAL GLASS AT LOBBY

STONE CLADDING ON TOWER CORE  
 PORTE COCHERE UNDER TOWER FOIL  
 GLASS CANOPY @ PARKING ENTRANCE

STONE CLADDING ON TOWER CORE  
 VIEW CONE 12.1.3  
 EL. 554.0' (168.86m) - T.O. GLASS FOILS

CURTAINWALL - SILVER TINTED GLASS  
 CURTAINWALL - SILVER TINTED GLASS  
 CURTAINWALL - DARKER SILVER TINTED GLASS @ RECESS  
 STRUCTURAL GLASS GUARDRAILS  
 CURTAINWALL WITH DARKER SILVER TINTED GLASS @ RECESS

CUSTOM COLOUR METAL PANEL @ LOWER RECESS

GARDEN ROOFS @ AMENITY  
 STONE CLADDING ON TOWER COLUMN

1550 ALBERNI ST. REZONING APPLICATION  
 1500 GEORGIA ST. REZONING APPLICATION

CROWN LIFE COMMERCIAL BUILDING

CROWN LIFE PLAZA

BASE ELEV. 39.77' (12.12m)

66.42' (20.24m)  
 95.83' (29.21m)  
 514.23 FT. (156.74m)  
 BASE HEIGHT TO TOP OF HIGHEST GLASS PARAPET

271.67' (82.81m)

80.31 FT. (24.48m)

notes

JAMES KH CHENG ARCHITECTS

James Kh Cheng Architects Inc.  
 Suite 202-77 West Eighth Avenue  
 Vancouver, B.C. Canada V5Y 1P8  
 T: 604.875.4133 info@jameskheng.com

scale

drawn

checked


Copyright reserved. This plan and design is and all files remain the exclusive property of James Kh Cheng Architects, Inc. and cannot be used without the architect's written consent project

PENDER STREET ELEVATION

scale  
 1/32" = 1'-0"  
 project number  
 14-803  
 issue date  
 2016-12-09

drawing number  
**A4.2**  
 revision date



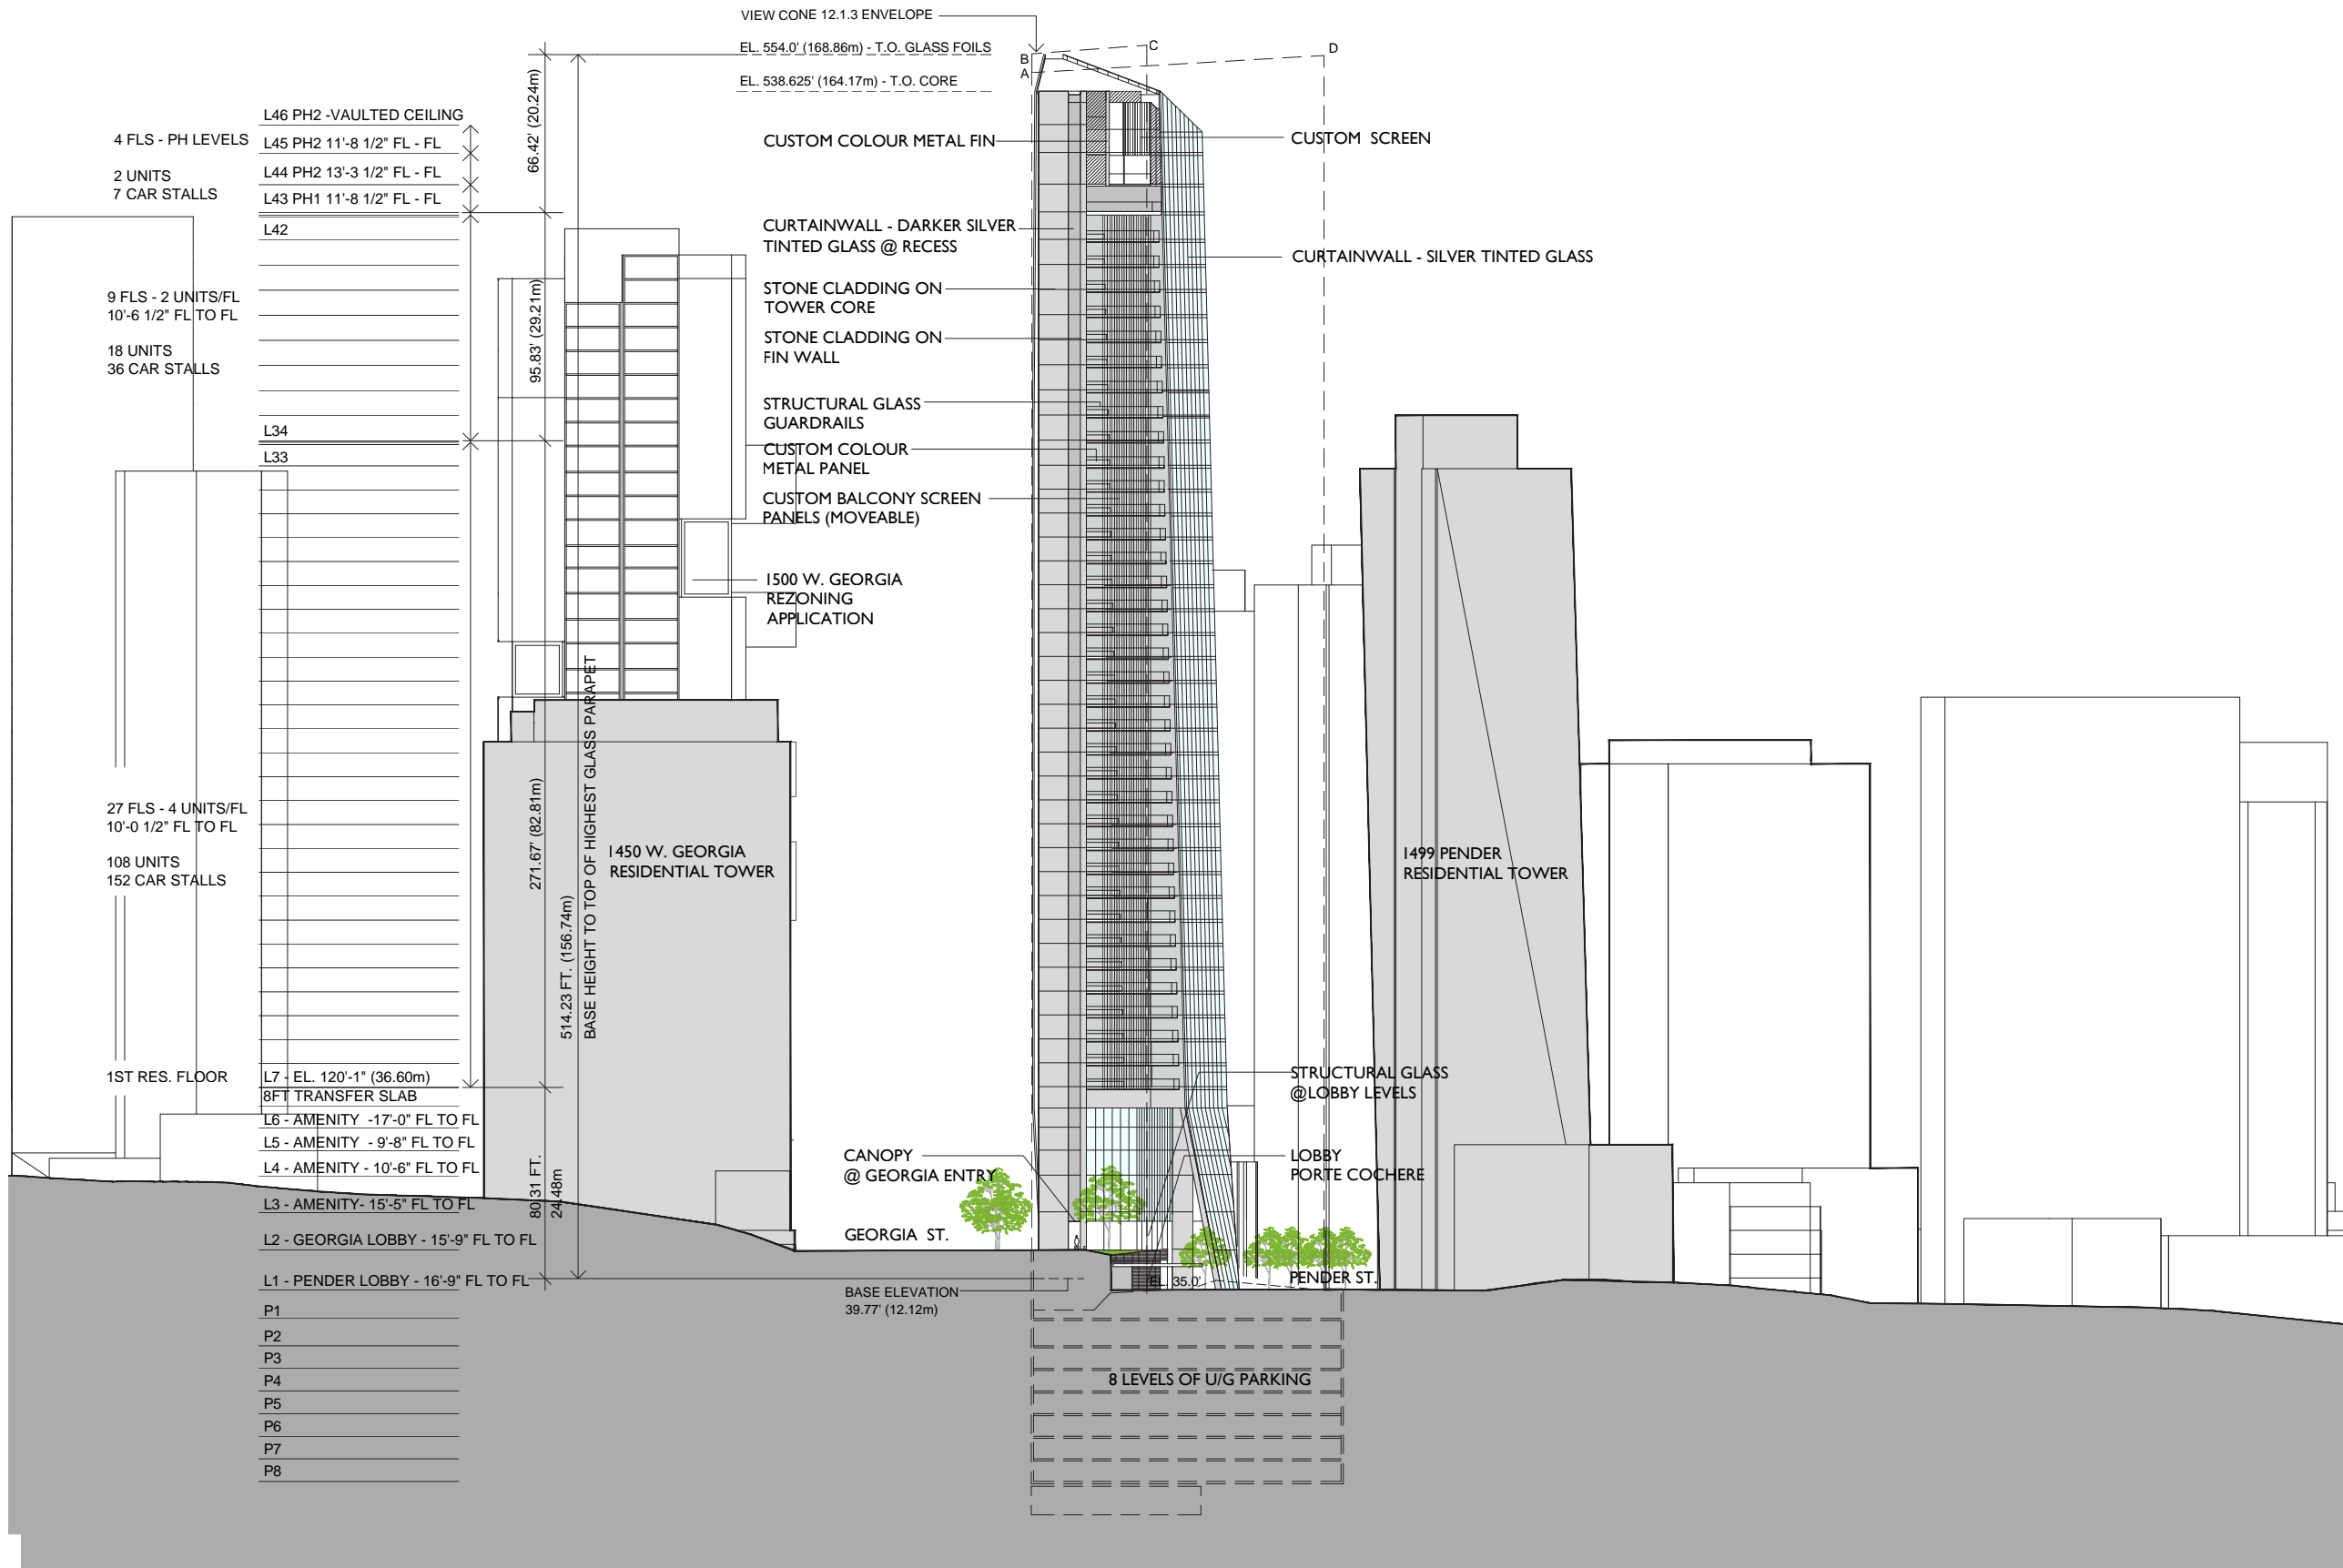

notes

JAMES XM CHENG ARCHITECTS

James XM Cheng Architects Inc.  
 Suite 200-77 West Eighth Avenue  
 Vancouver, B.C. Canada V5T 1P8  
 T: 604-873-4333 info@jamescheng.com

drawn

checked

Copyright reserved. This plan and design is used at all times remains the exclusive property of James XM Cheng Architects, Inc. and cannot be used without the architect's written consent project

title  
 BROUGHTON STREET ELEVATION

scale  
 1/32" = 1'-0"  
 project number  
 14-803  
 issue date

drawing number  
**A4.4**  
 revision date