

- PENTHOUSE LEVELS
- 2 UNITS / FLOOR
- 4 UNITS / FLOOR
- AMENITY FLOORS
- SUB MECH. & ELECT. RMS

VIEW CONE 12.1.3 ENVELOPE

EL. 554.0 - T.O. GLASS FOILS (168.86m)

4 FLS - PH LEVELS
L46 PH2 - VAULTED CEILING
L45 PH2 11'-8 1/2" FL - FL
L44 PH2 13'-3 1/2" FL - FL
L43 PH1 11'-8 1/2" FL - FL

2 UNITS
7 CAR STALLS

L42

9 FLS - 2 UNITS/FL
10'-6 1/2" FL TO FL

18 UNITS
36 CAR STALLS

L34
L33

27 FLS - 4 UNITS/FL
10'-0 1/2" FL TO FL



108 UNITS
152 CAR STALLS

4 FLS OF AMENITY
SUSPENDED FROM
TRANSFER SLAB

1ST RES. FLOOR

L7 - EL. 120'-1" (36.60m)
8FT TRANSFER SLAB
L6 - AMENITY - 17'-0" FL TO FL
L5 - AMENITY - 9'-8" FL TO FL
L4 - AMENITY - 10'-6" FL TO FL
L3 - AMENITY- 15'-5" FL TO FL
L2 - GEORGIA LOBBY - 15'-9" FL TO FL
L1 - PENDER LOBBY - 16'-9" FL TO FL

P1
P2
P3
P4
P5
P6
P7
P8

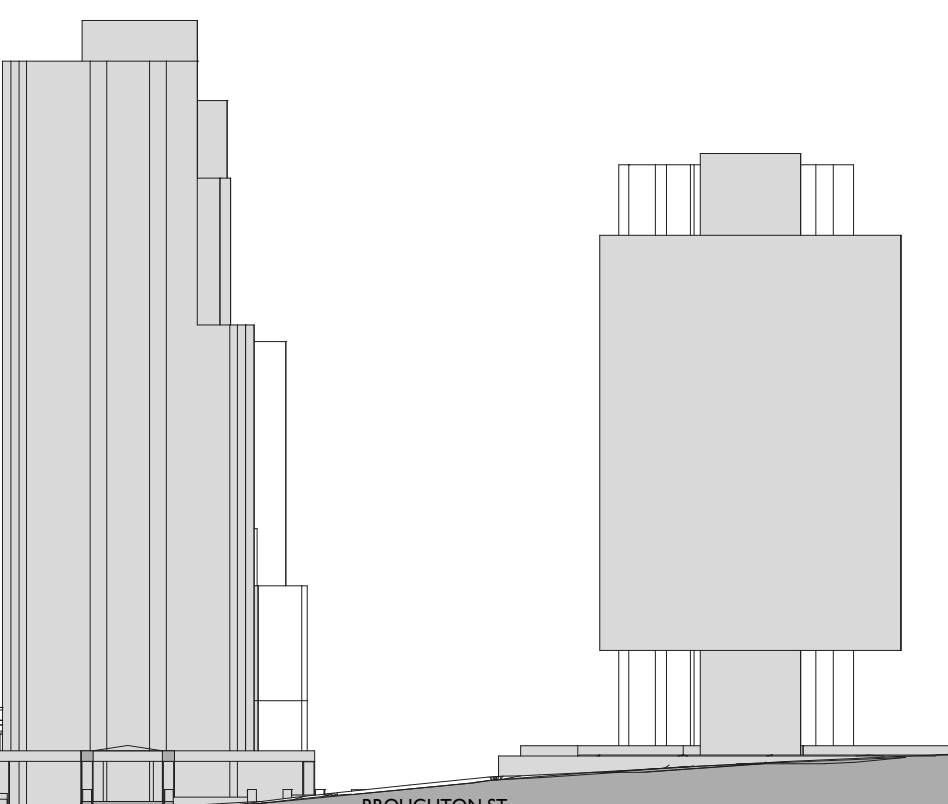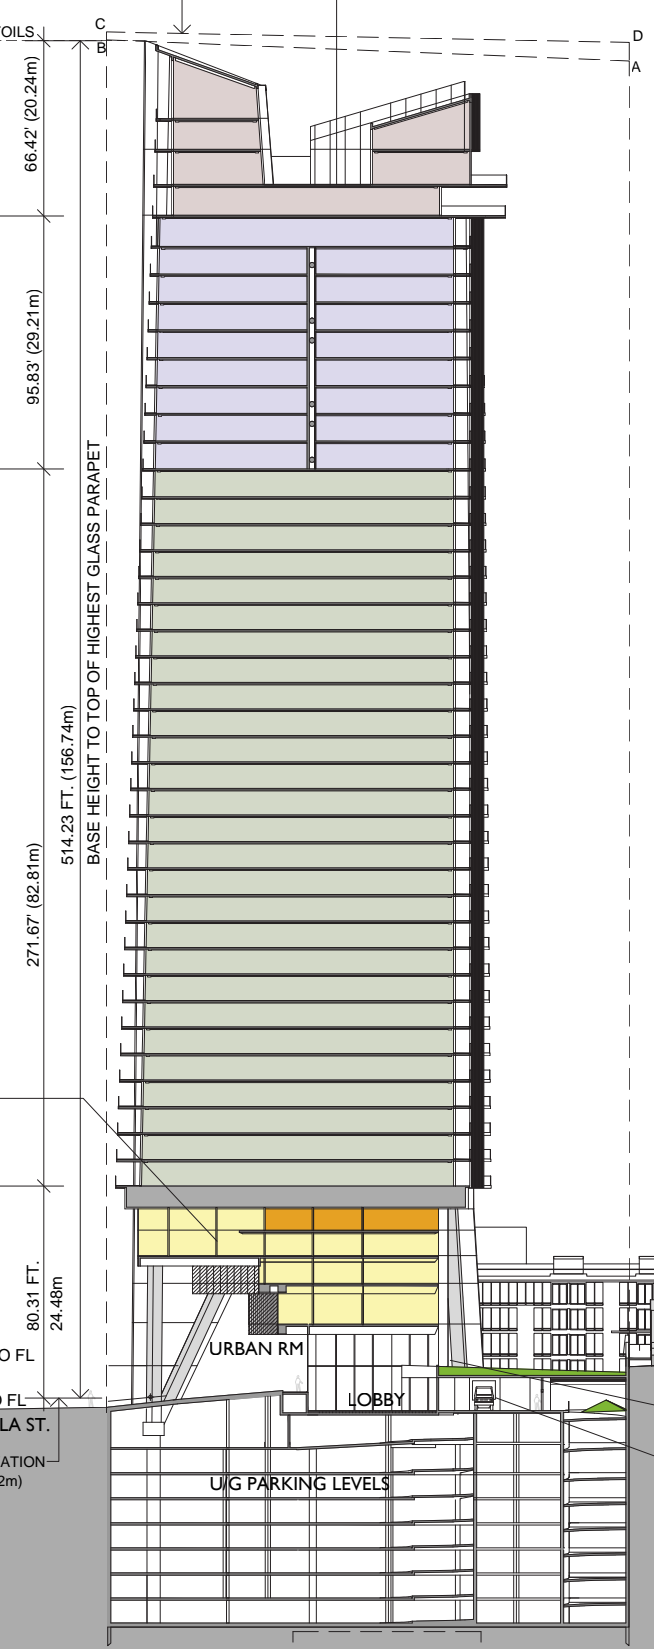

DATE

JAMES KH CHENG ARCHITECTS

James Kh Cheng Architects Inc.
Suite 2202/7 West 4th Avenue
Vancouver, B.C. Canada V6Y 1P8
T: 604.671.4333 info@jameskheng.com

SCALE

DATE

CHECKED

Copyright reserved. This plan and design is and all files remain the exclusive property of James Kh Cheng Architects, Inc. and cannot be used without the architect's written consent.

DATE

EAST - WEST LONGITUDINAL SECTION
LOOKING NORTH

SCALE

1/32" = 1'-0"

PROJECT NUMBER

14-803

ISSUE DATE

2016.12.08

DRAWING NUMBER

A5.1

REVISION DATE