


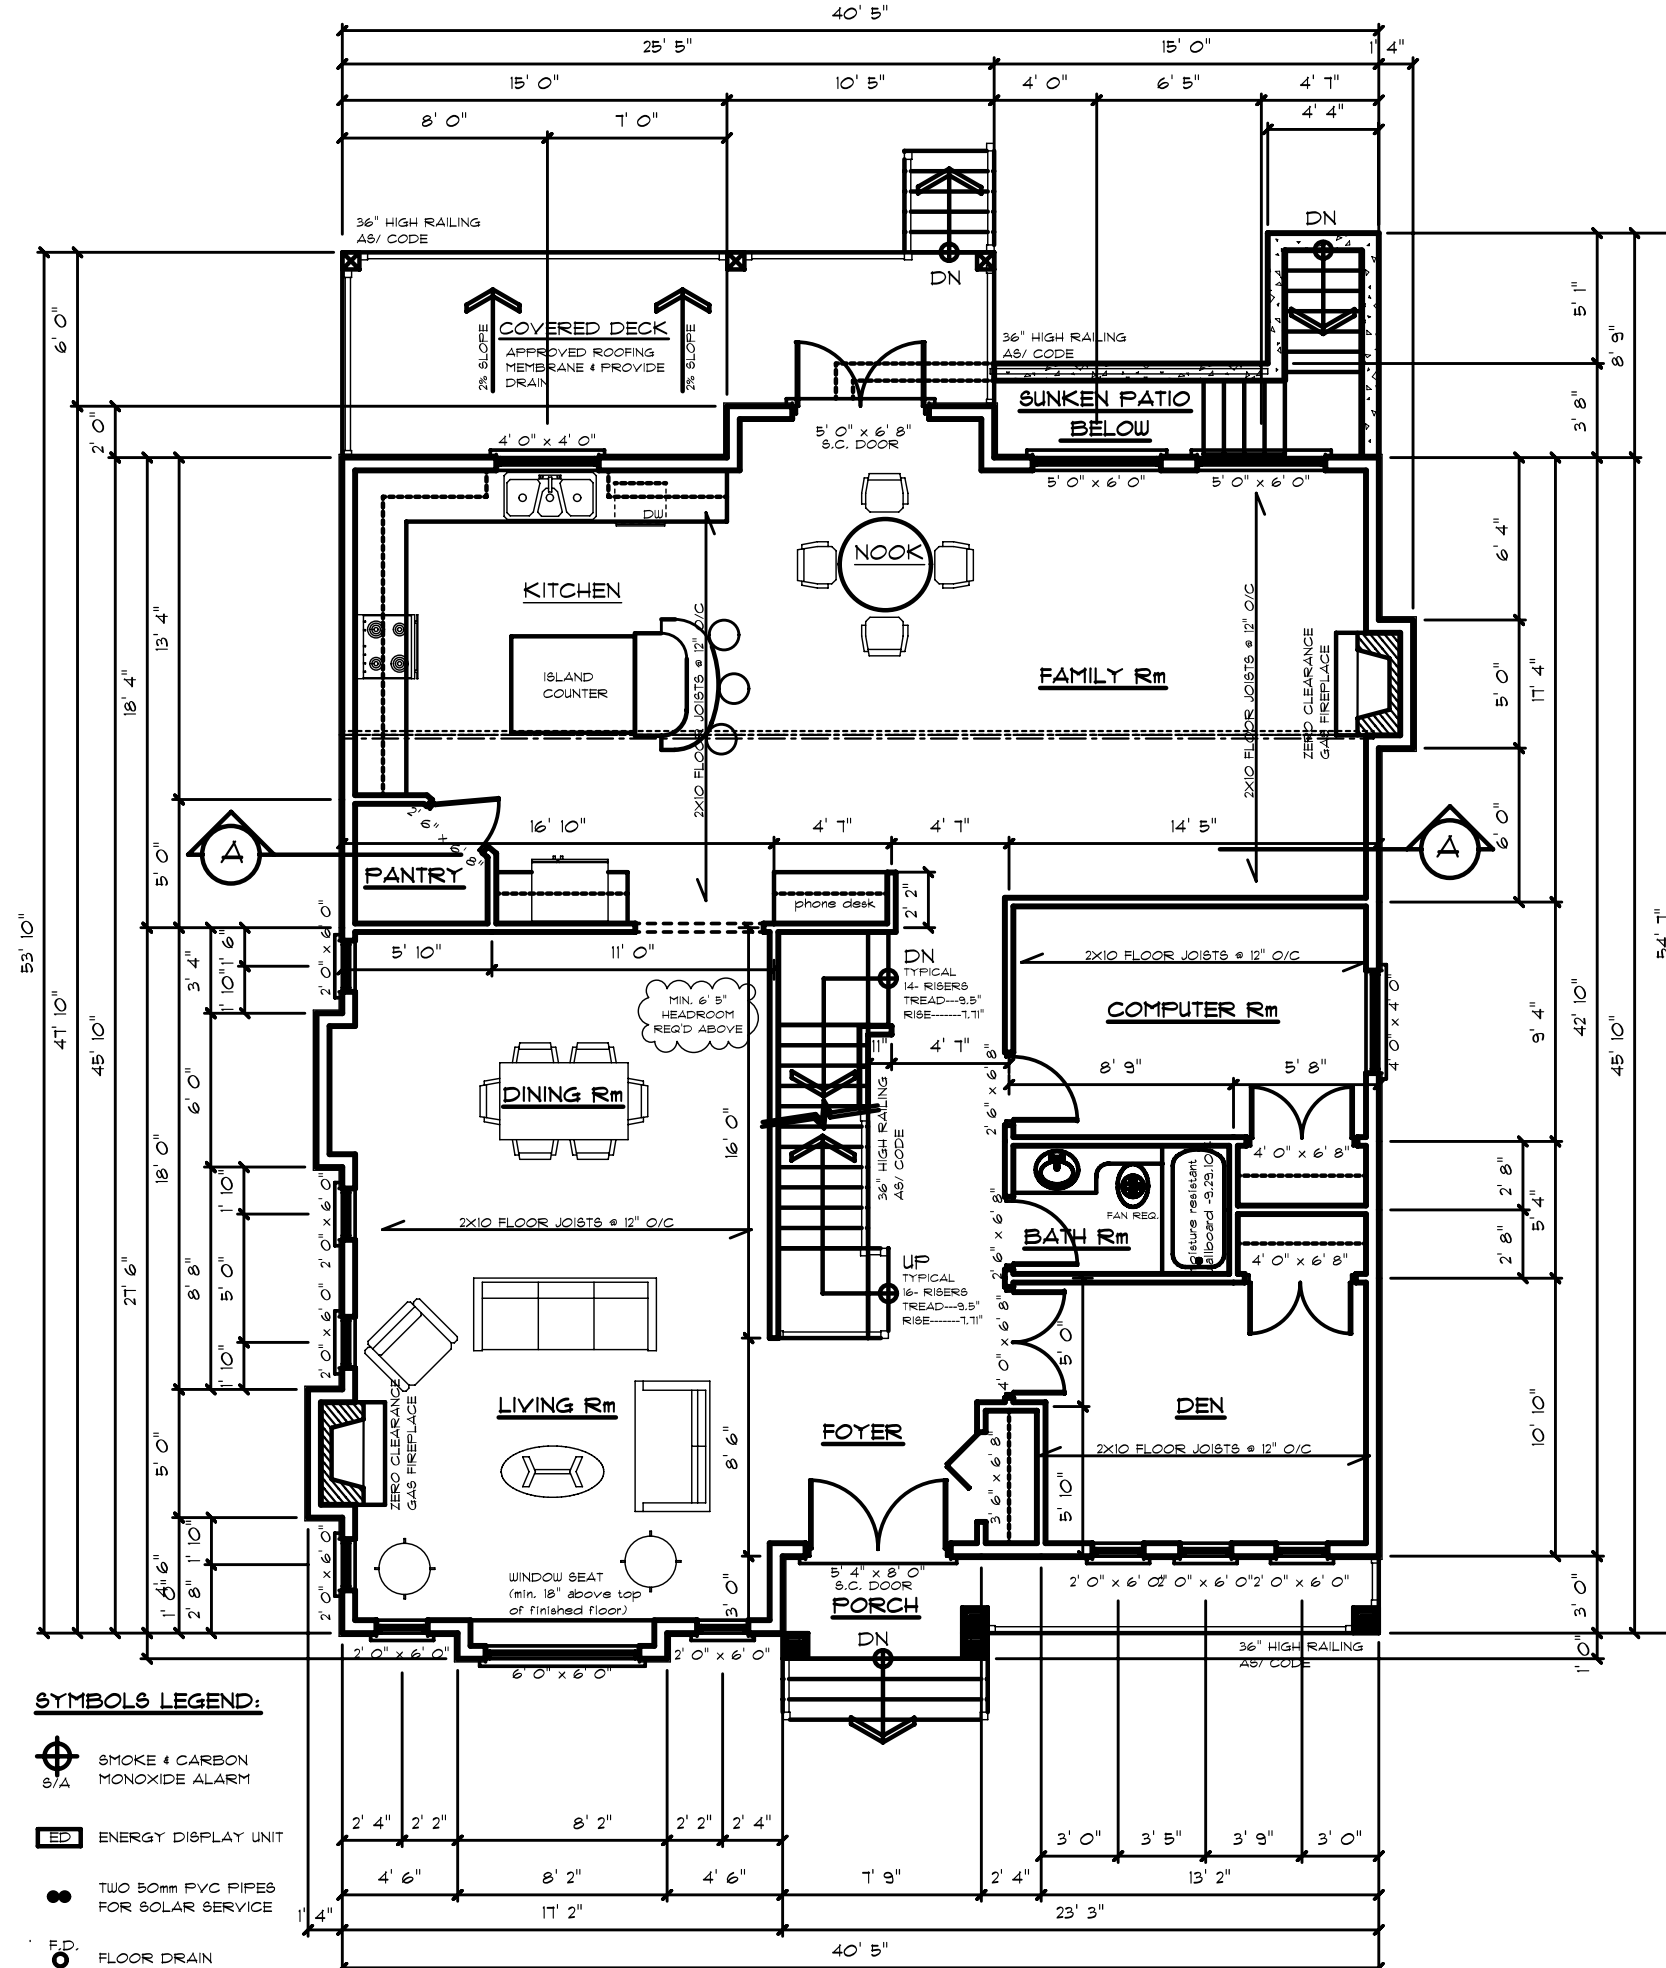

SYMBOLS LEGEND:



SMOKE & CARBON
MONOXIDE ALARM



ENERGY DISPLAY UNIT



TWO 50mm PYC PIPES
FOR SOLAR SERVICE



FLOOR DRAIN

BUILDING SPRINKLERED TO NFPA 13D

MAIN FLOOR PLAN

LIVING FLOOR AREA	1 803.00 SF
GARAGE AREA	N/A
TOTAL FLOOR AREA	1 803.00 SF