


S. 1/2 S.E. 1/4
R. 29 W. 6

S. 3 SEC. 33

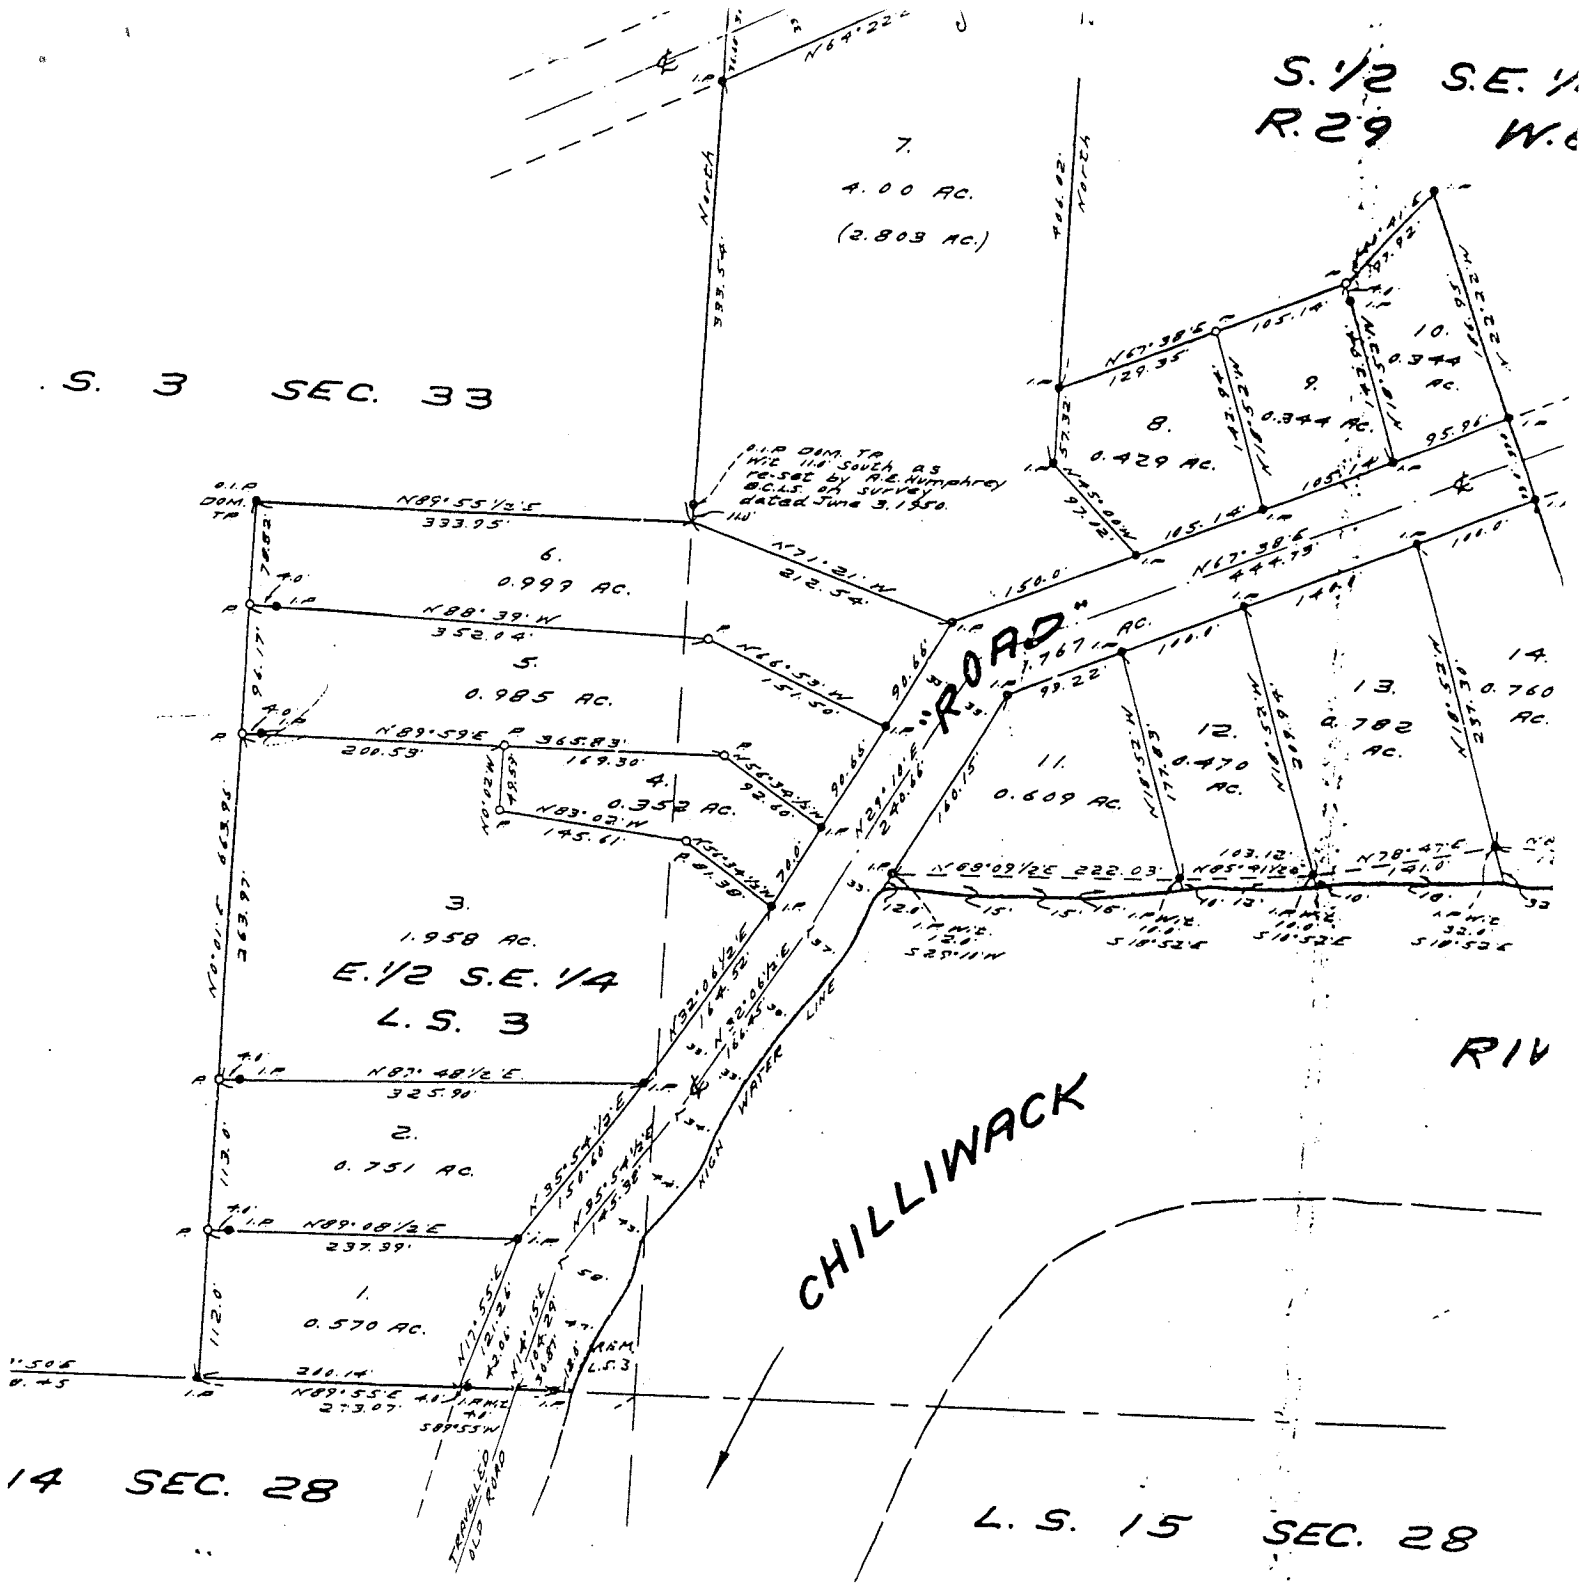

E. 1/2 S.E. 1/4
L.S. 3

CHILLIWACK

RIV

14 SEC. 28

L.S. 15 SEC. 28

Ike oath and say
sonally superintendent
n and that the survey
y was completed.


[Signature]
B.C.L.S.

Approved under the
Act of 11th day of

[Signature]

SHEET NO. 1

Acting Assistant
Department of M

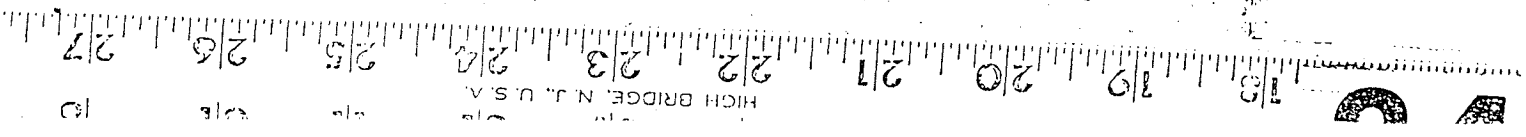

LOT # 4 (0.35 acre)

CASCADE ENGINEERING LTD.

46225 Larch Ave. Chilliwack, B.C. V2P 1L7 Tel/Fax: 604-792-2003

PROJECT:

PROPOSED SINGLE FAMILY RESIDENCE
@ LOT NO. 4 O'BYRNE ROAD
SLEESSE PARK SARDIS B.C.

DATE: 11 APRIL 1995


SCALE: 1/16" = 1 FT.

DRAWN BY: Z.R.

DRAWING NO.: 5024-1

SHEET NO.: 1 of 1

REVISION/DATE:

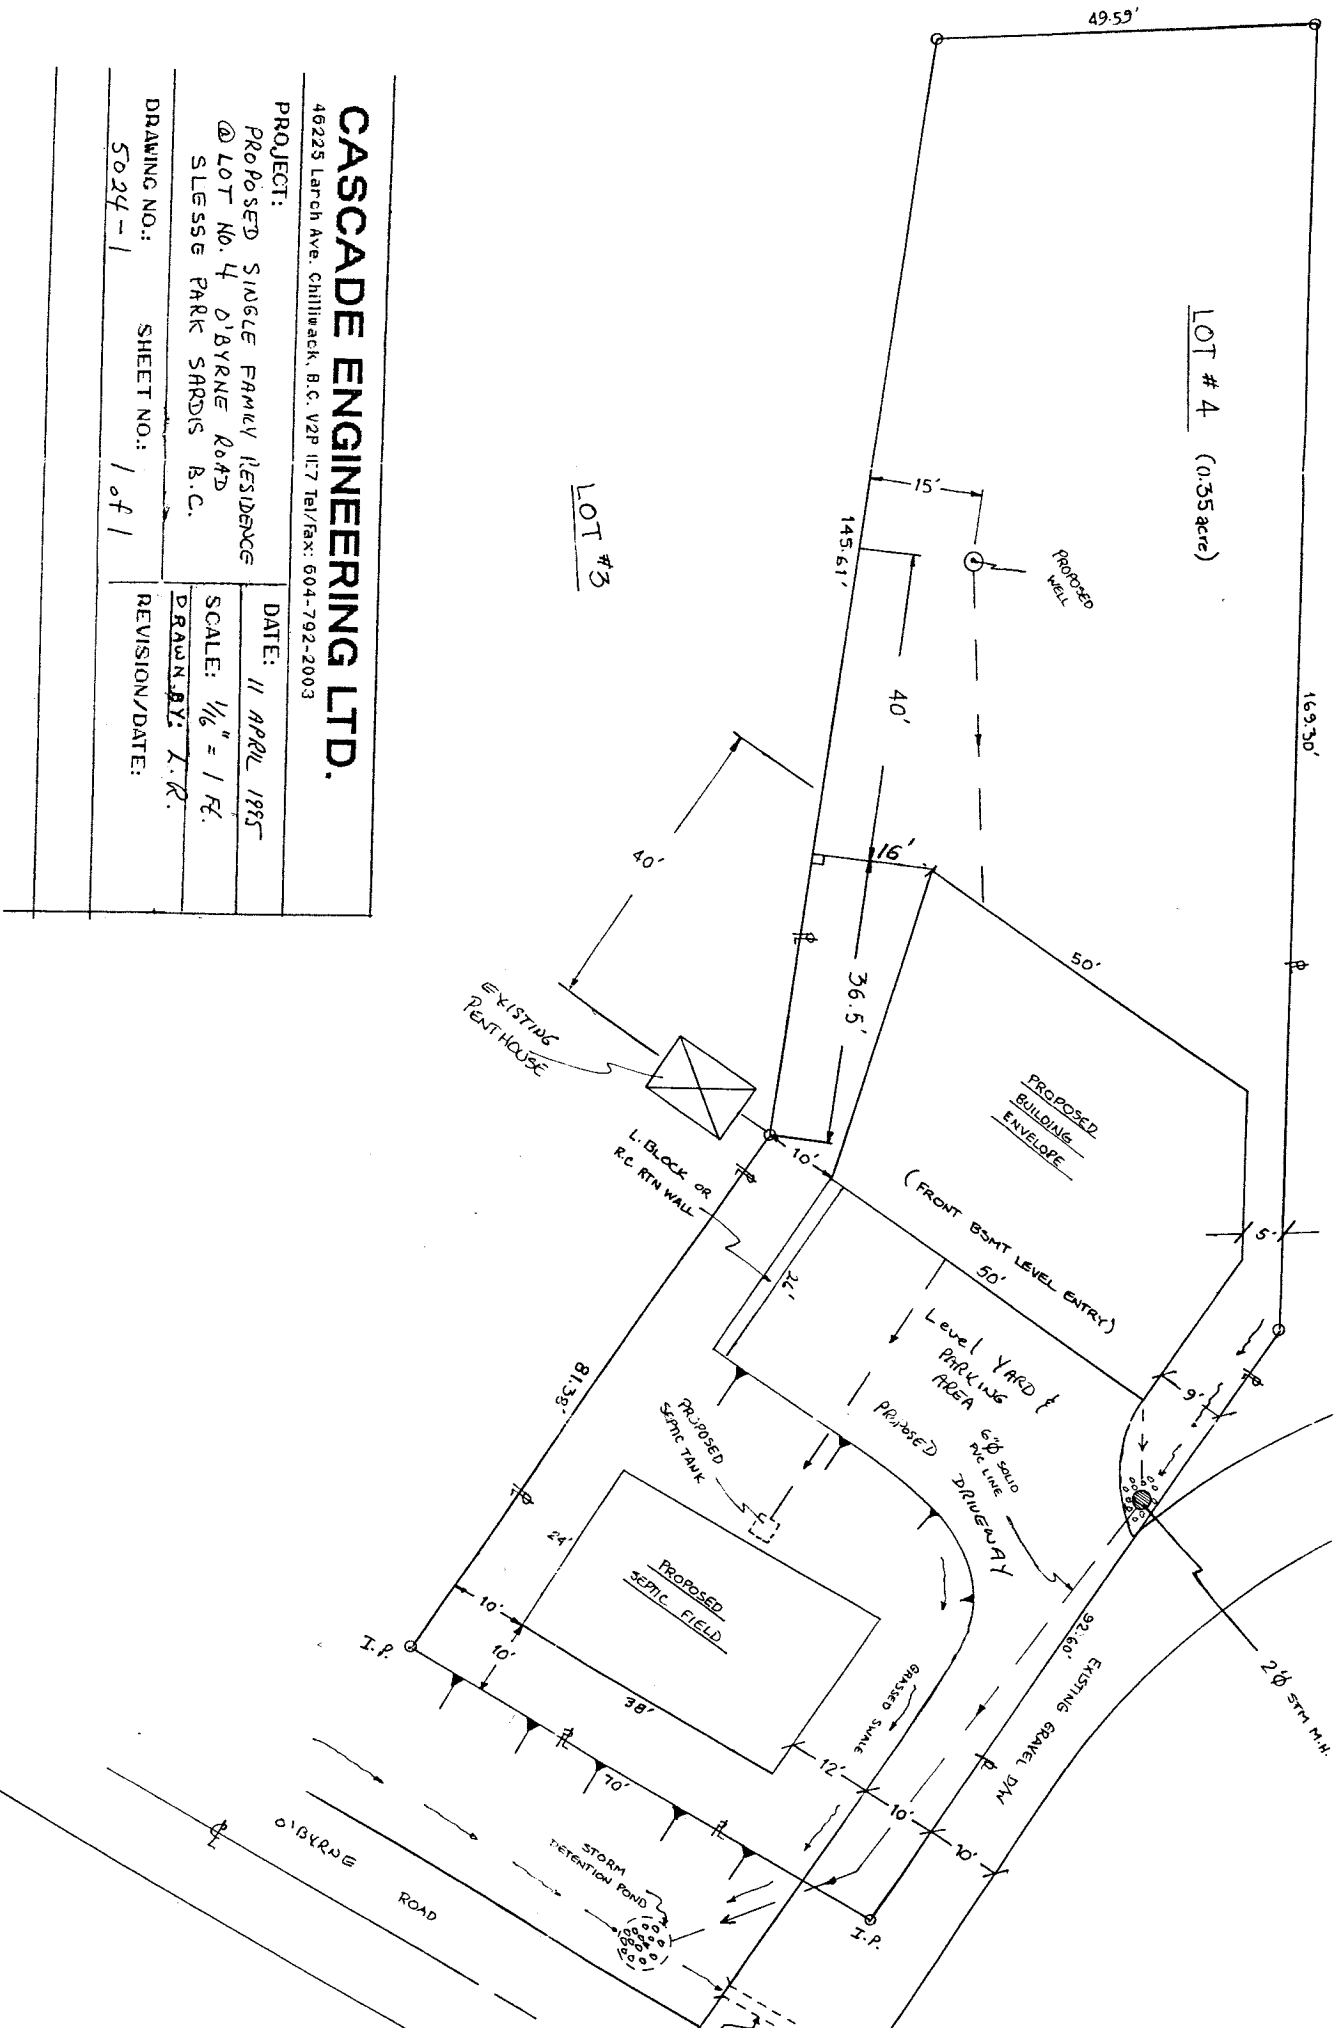

LOT # 3

EXISTING RENTHOUSE

PROPOSED WELL

PROPOSED BUILDING ENVELOPE

(FRONT BGMT LEVEL ENTRY)

Level YARD & PARKING AREA

PROPOSED DRIVEWAY


PROPOSED SEPTIC TANK

PROPOSED SEPTIC FIELD

EXISTING GRAVEL DYM

STORM DETENTION POND

O'BYRNE ROAD

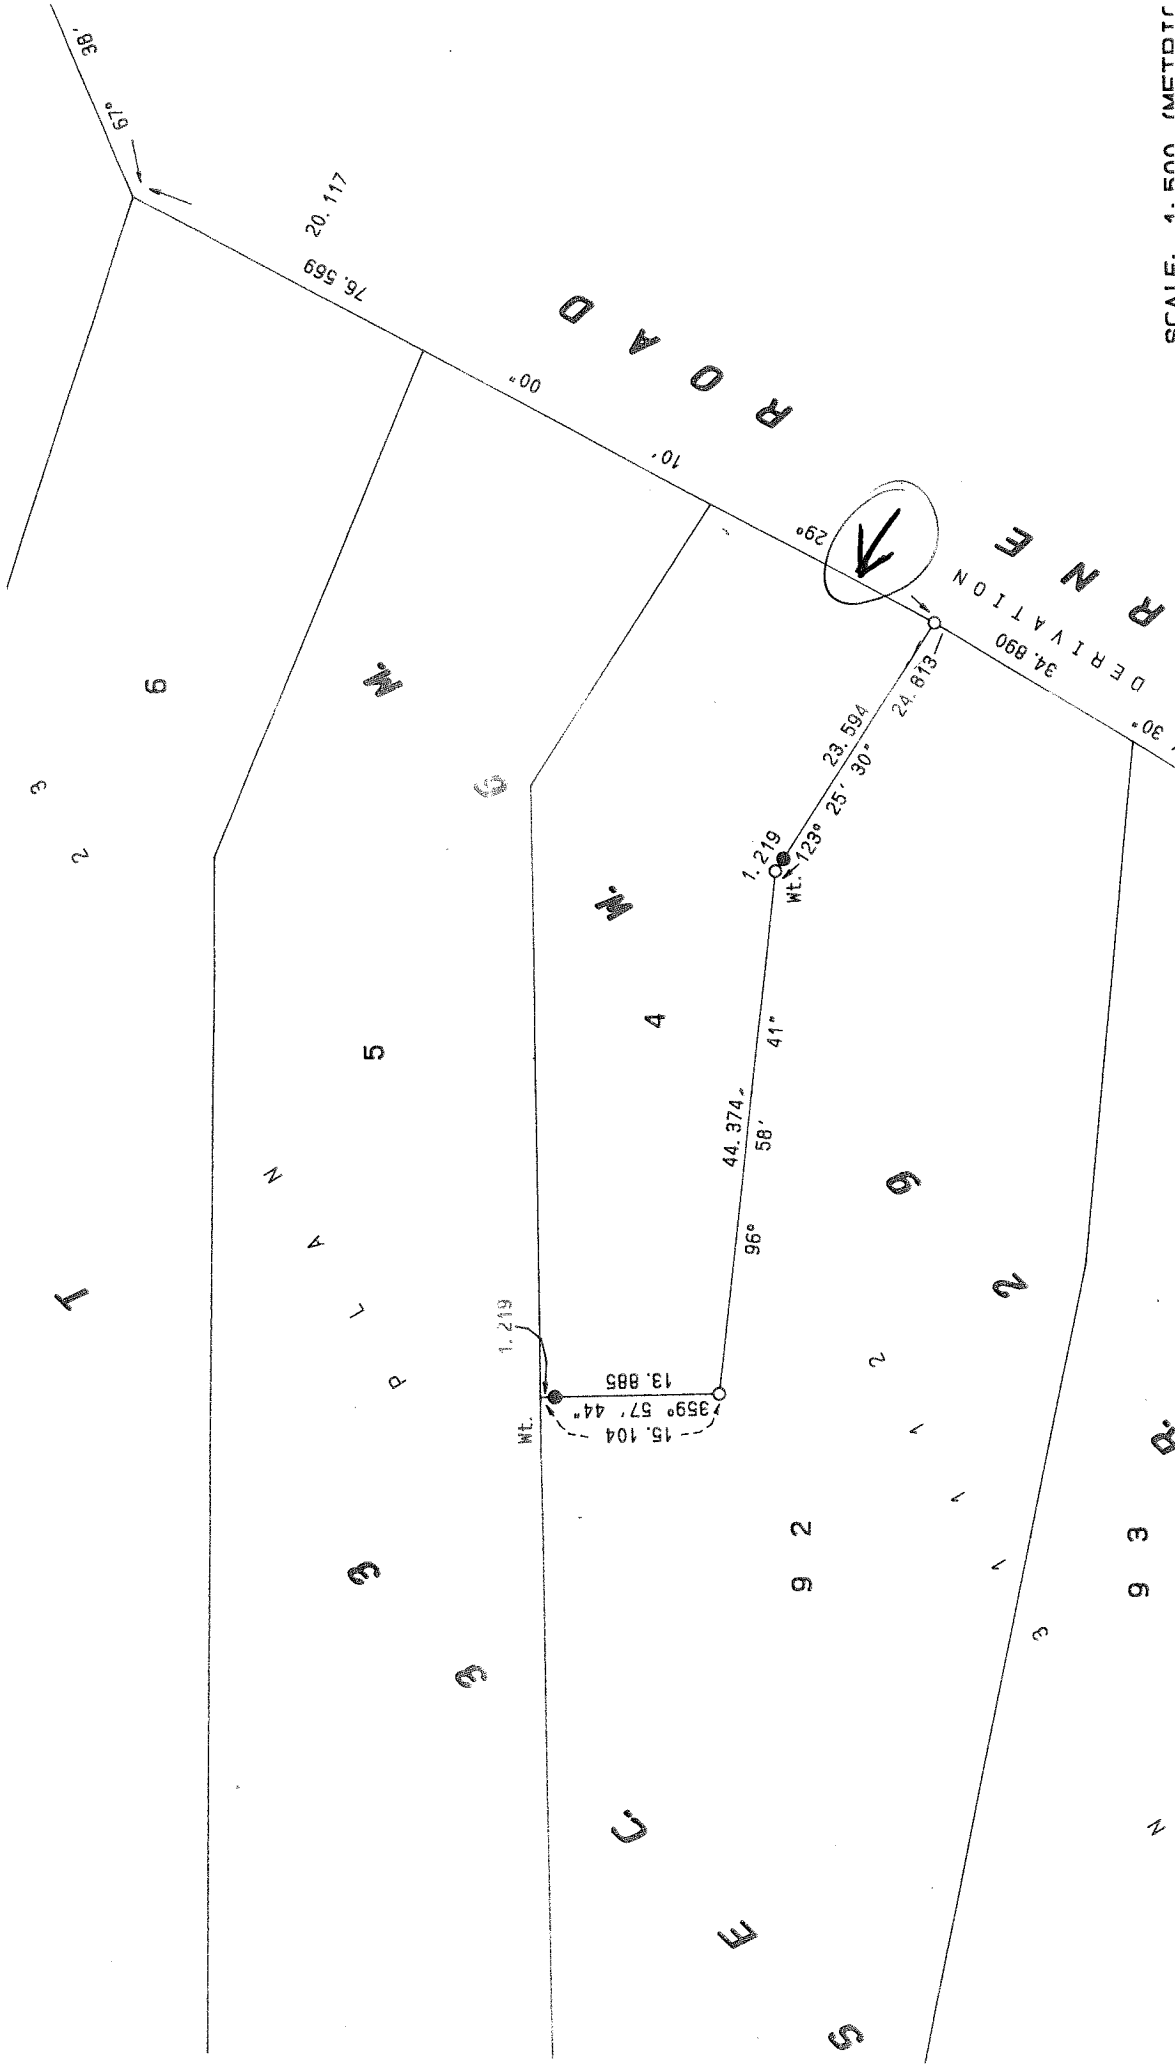

SCALE: 4.500 METERS