


Feb. 21, 2007

1 PARKADE PLAN
NTS

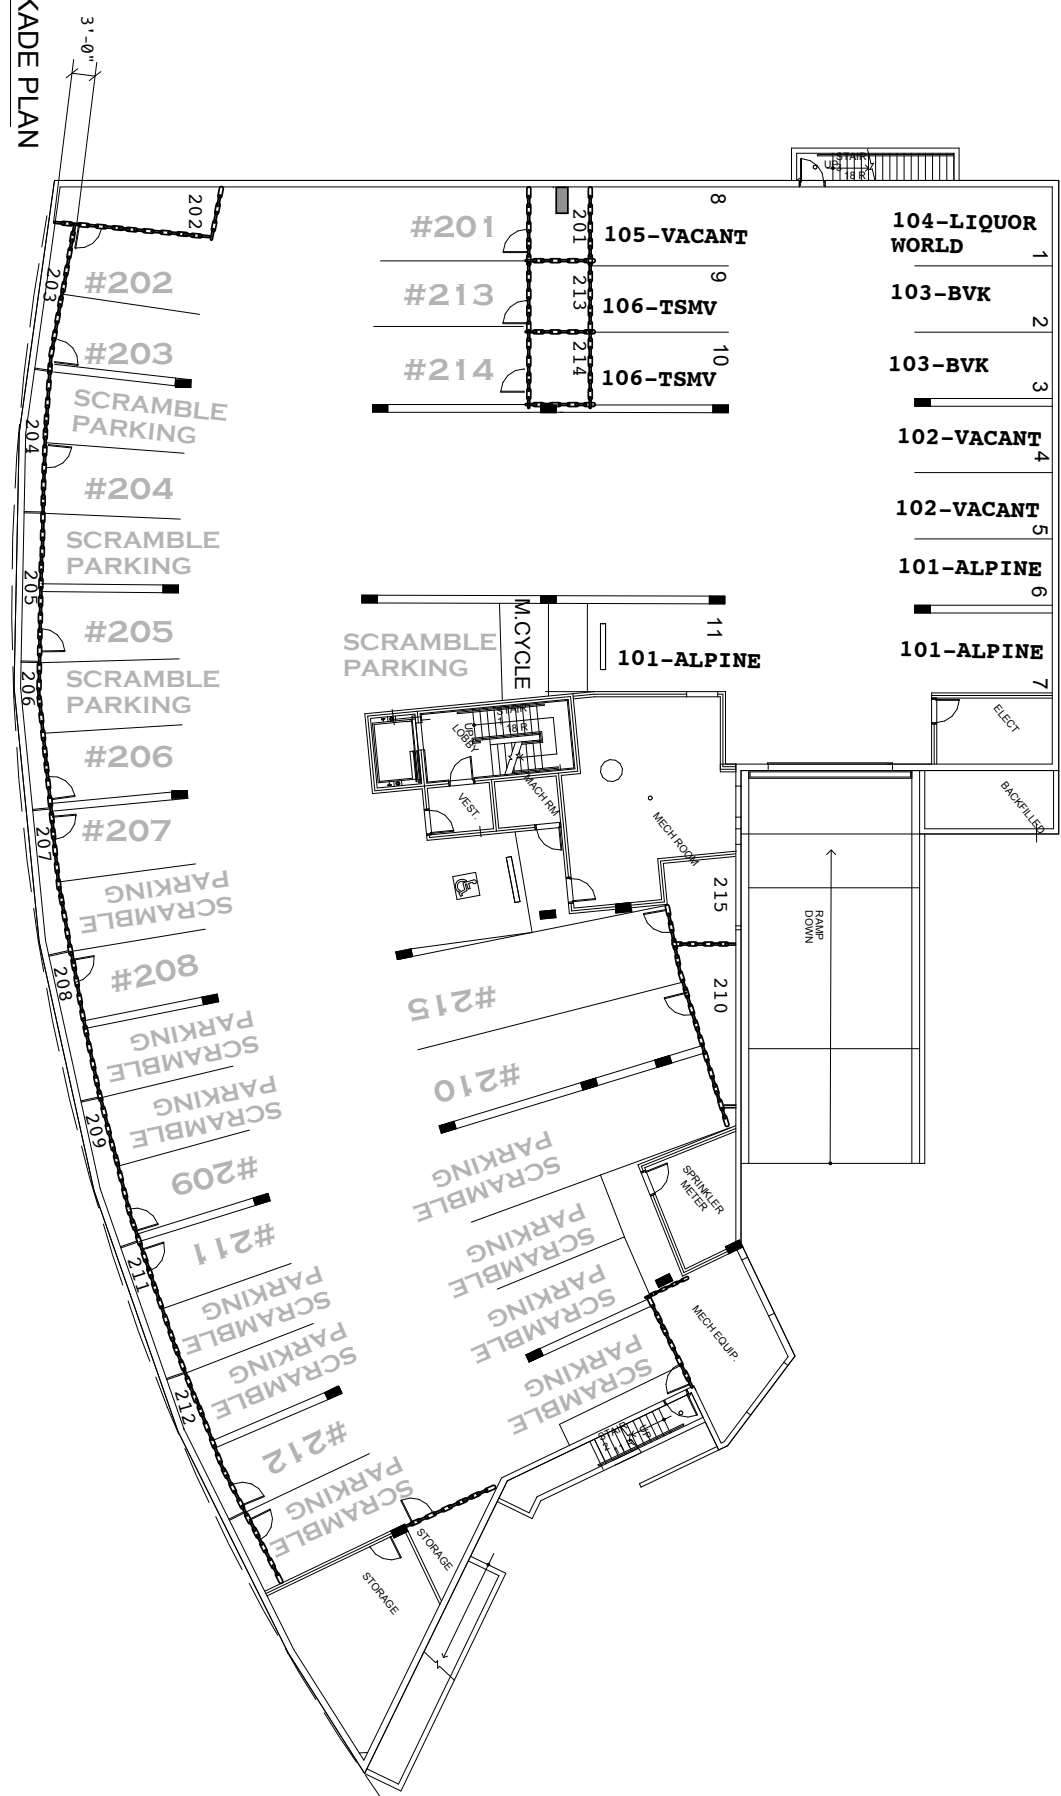

CHAIN LINK FENCING