



MARDA LOOP
Main Floor Plan

1:200
2017-11-02

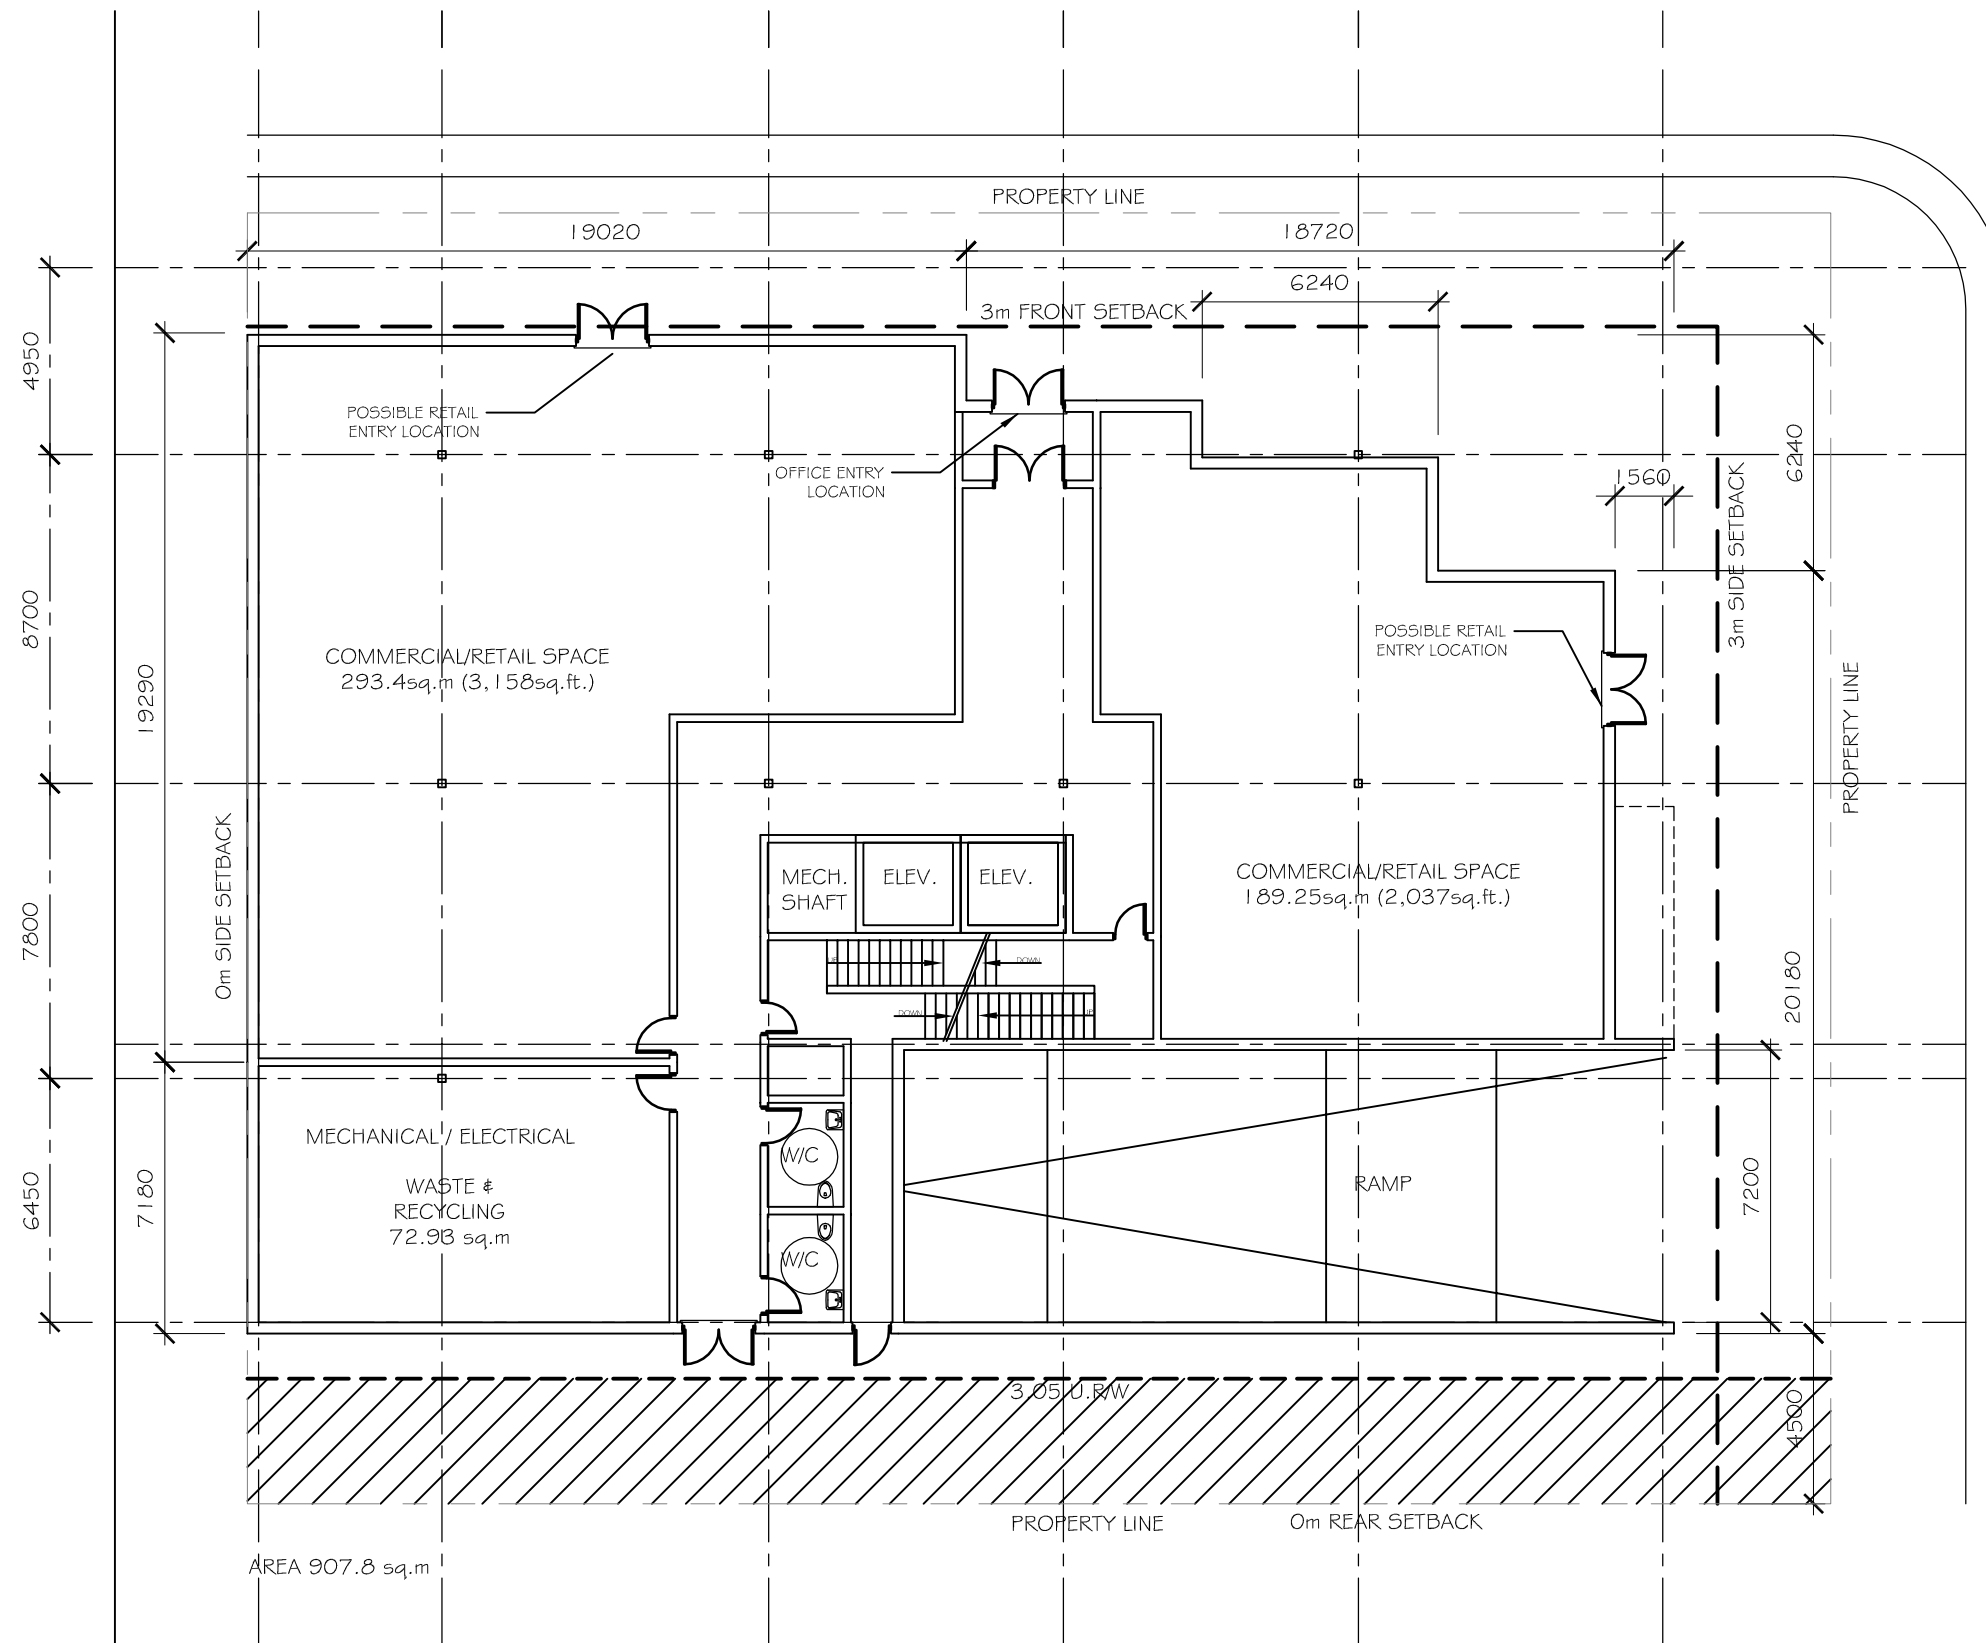

MARDA LOOP
Main Floor Plan
OPTION 2

1:200
2017-11-02

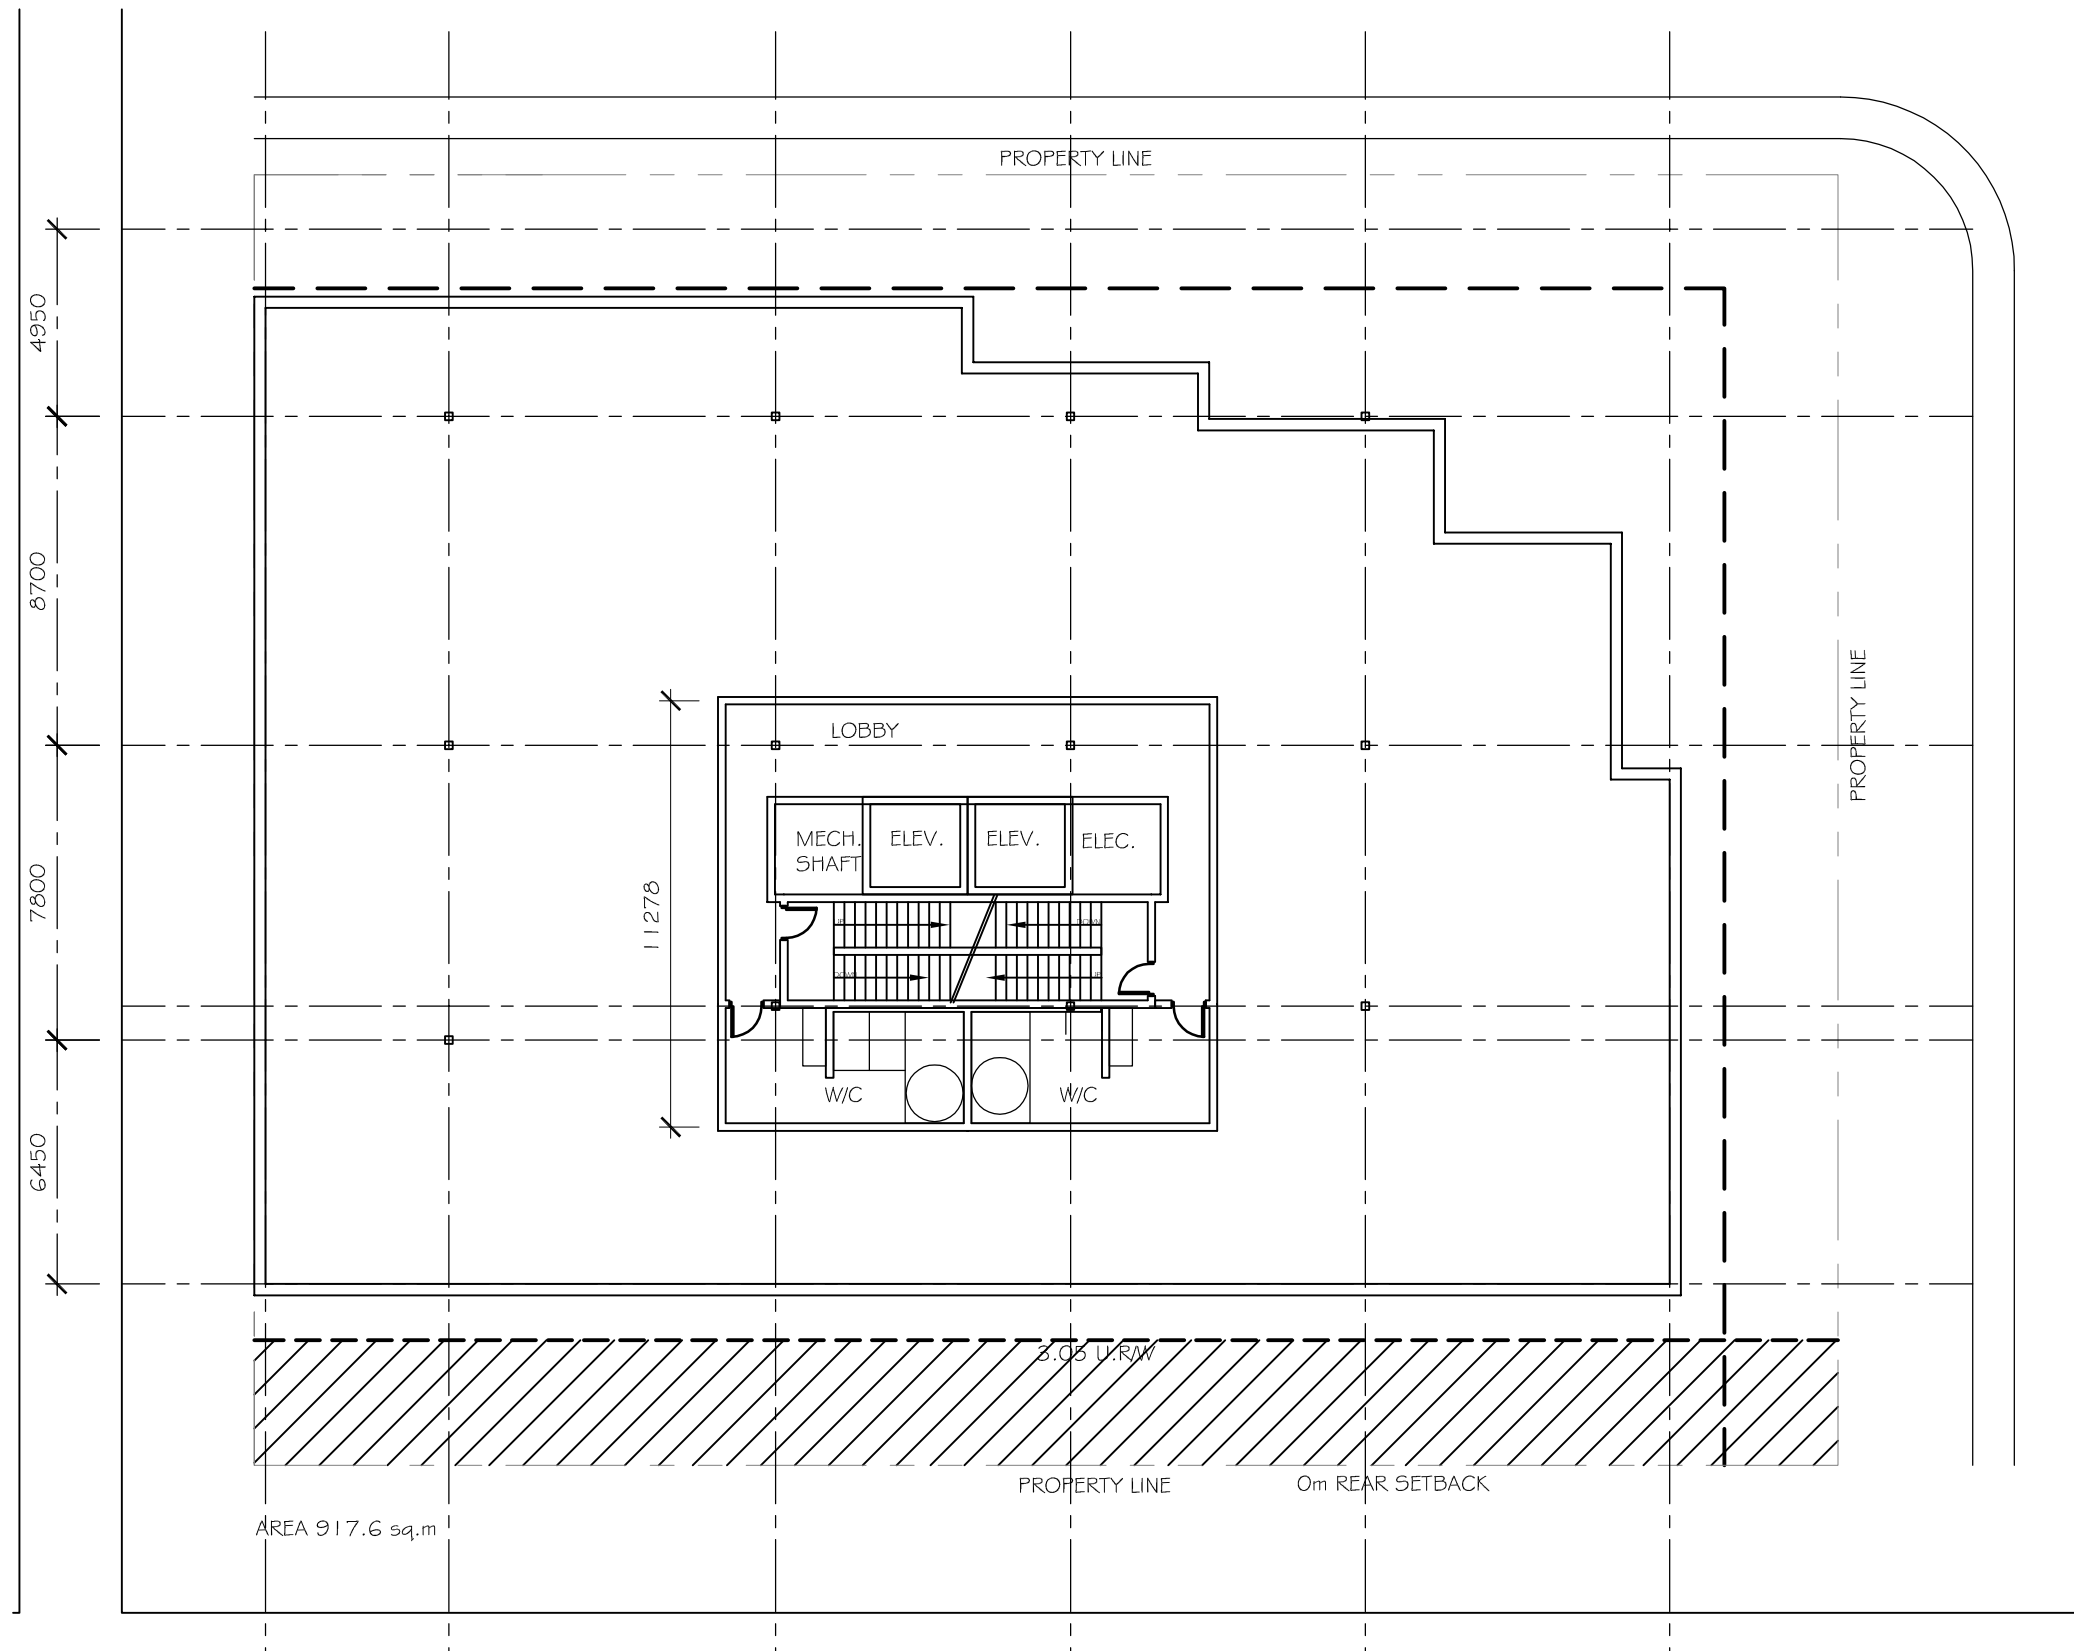

MARDA LOOP
3rd Floor Plan


1:200
2017-11-02



MARDA LOOP
Perspective Drawings

1:200
2017-11-02



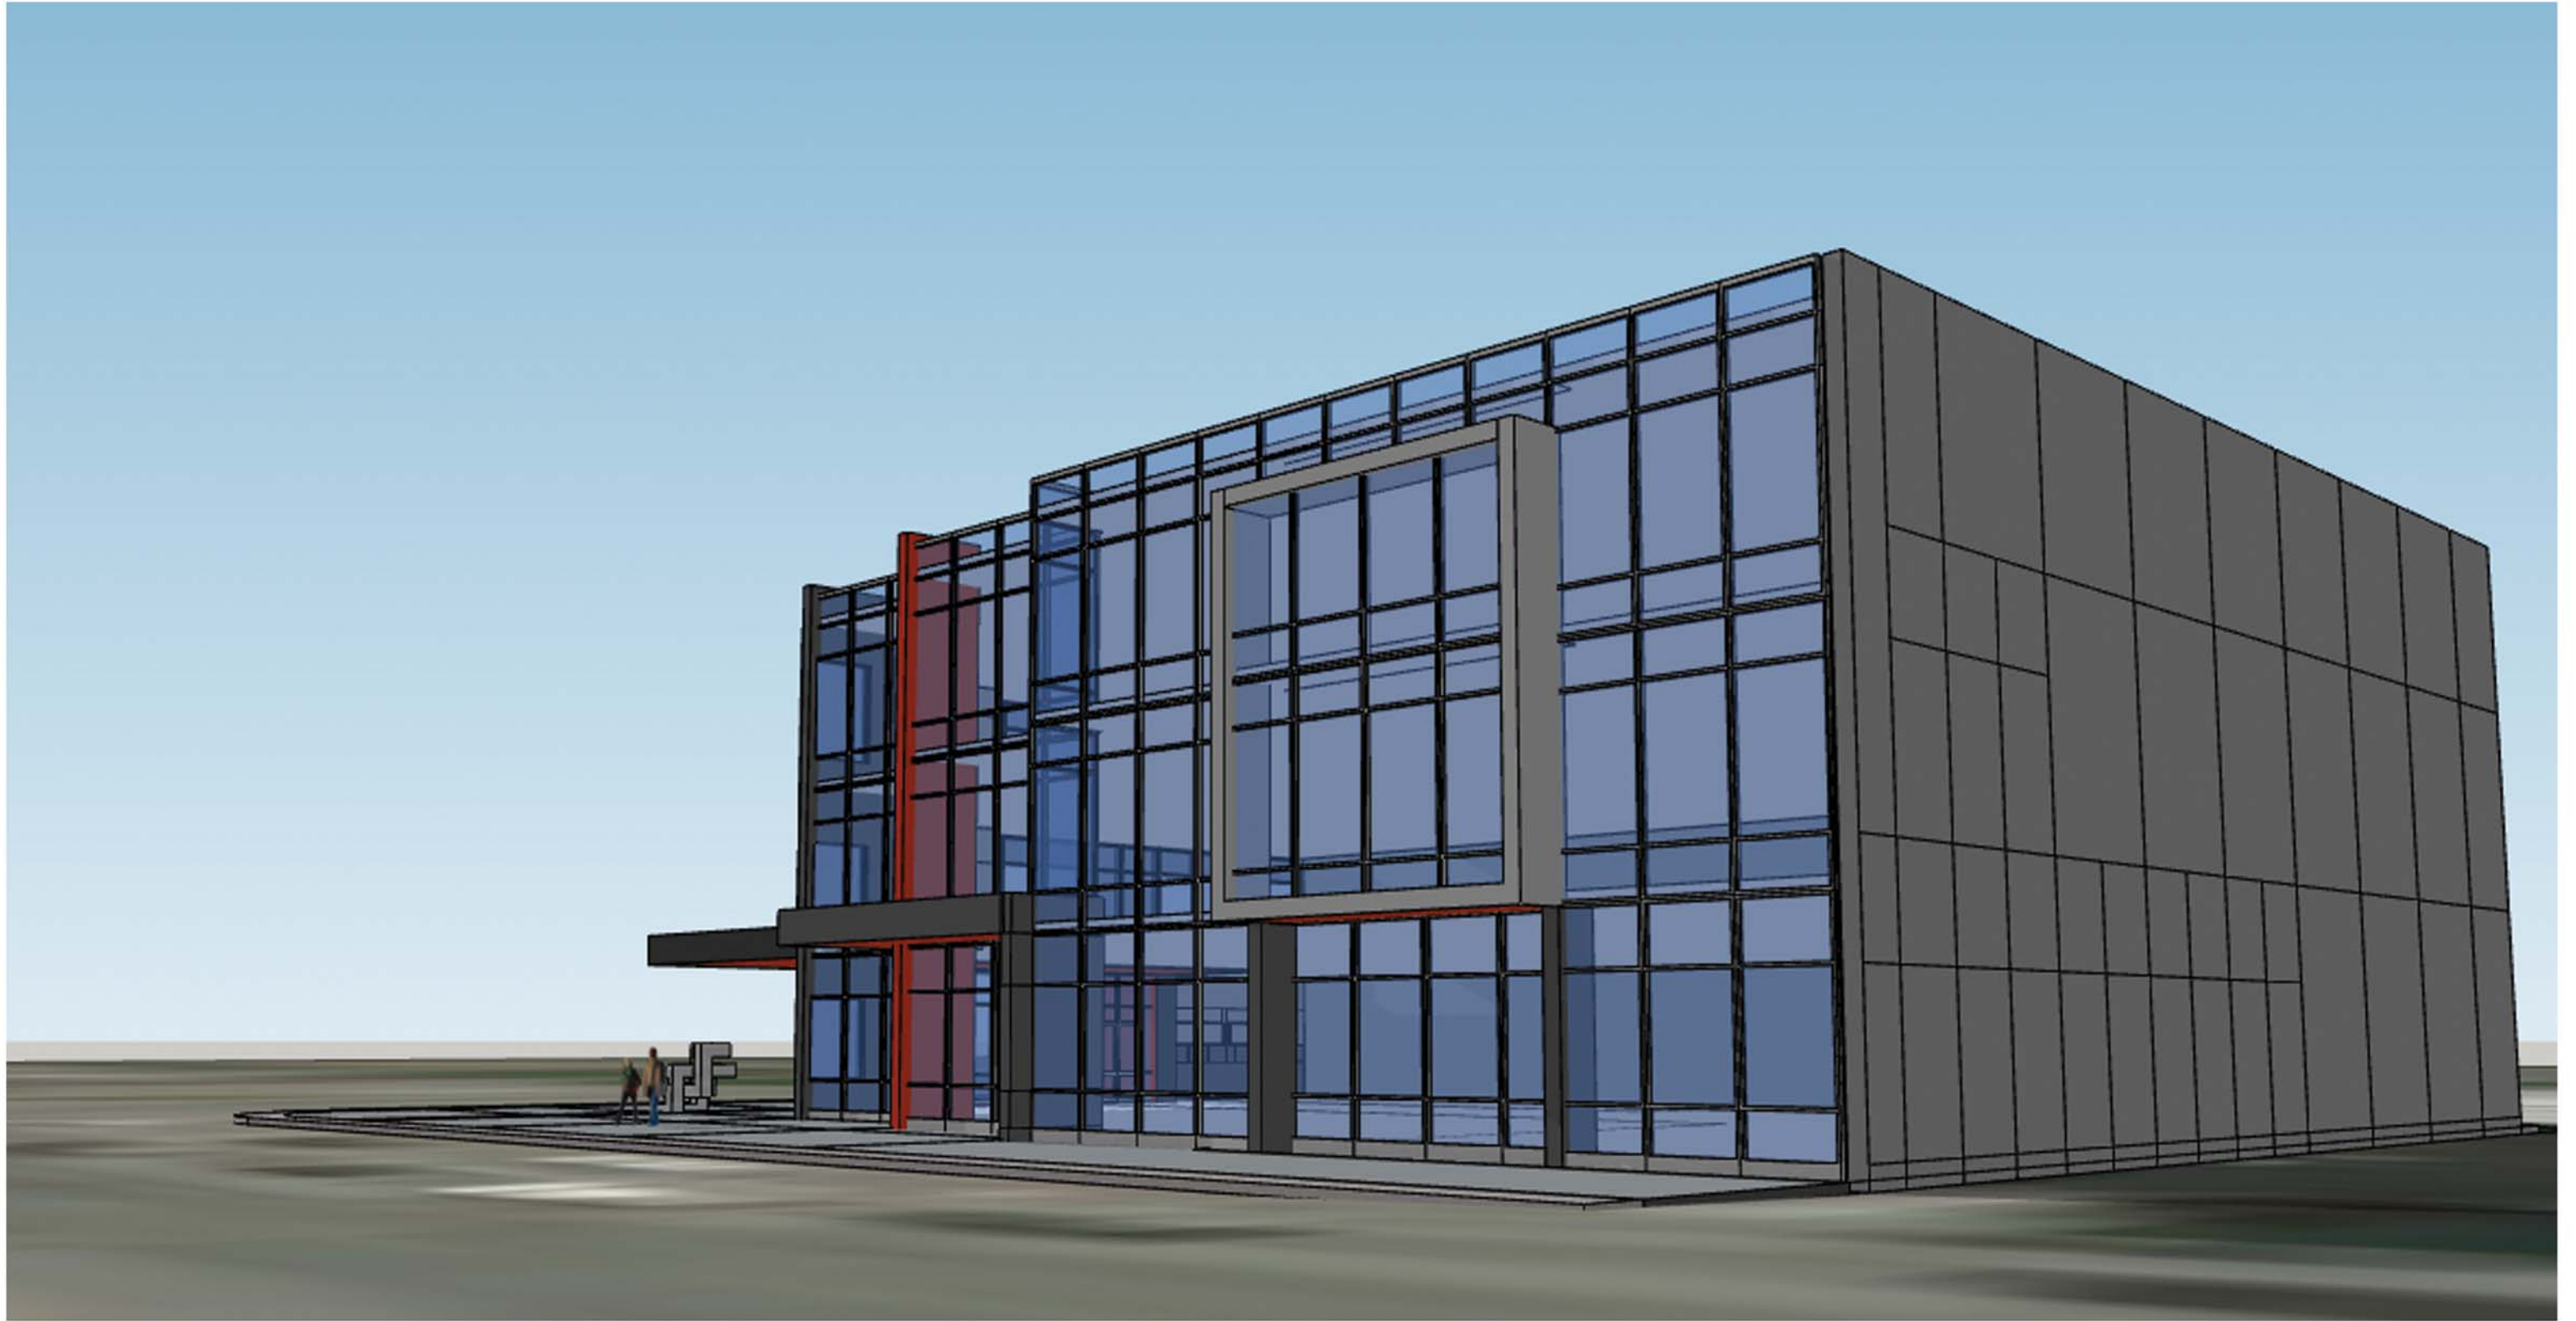

MARDA LOOP
Perspective Drawings

1:200
2017-11-02





MARDA LOOP
Perspective Drawings

1:200
2017-11-02

