



# SCRD Maps

## Property Report

3/12/2016

**Folio:** 746.06163.510

**PID:** 026-674-629

**Address:**

**Jurisdiction:** SCR D

**Lot:** 10

**Block:**

**Plan:** BCP23871


**District Lot:** 3921


**2015 Assessed Value:** 110000

**Land Value:** 110000


**Improvement Value:** 0

**Approximate Lot Size (BC Assessment):** 5.58 ACRES

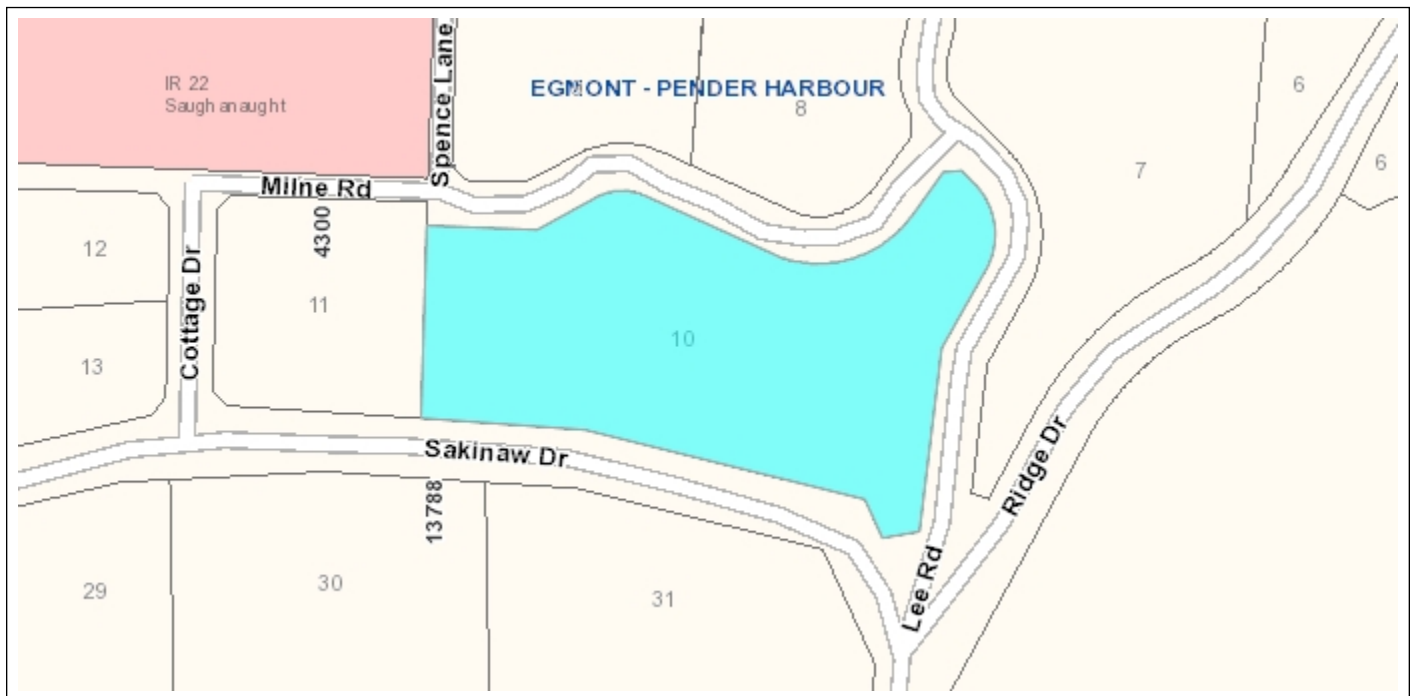

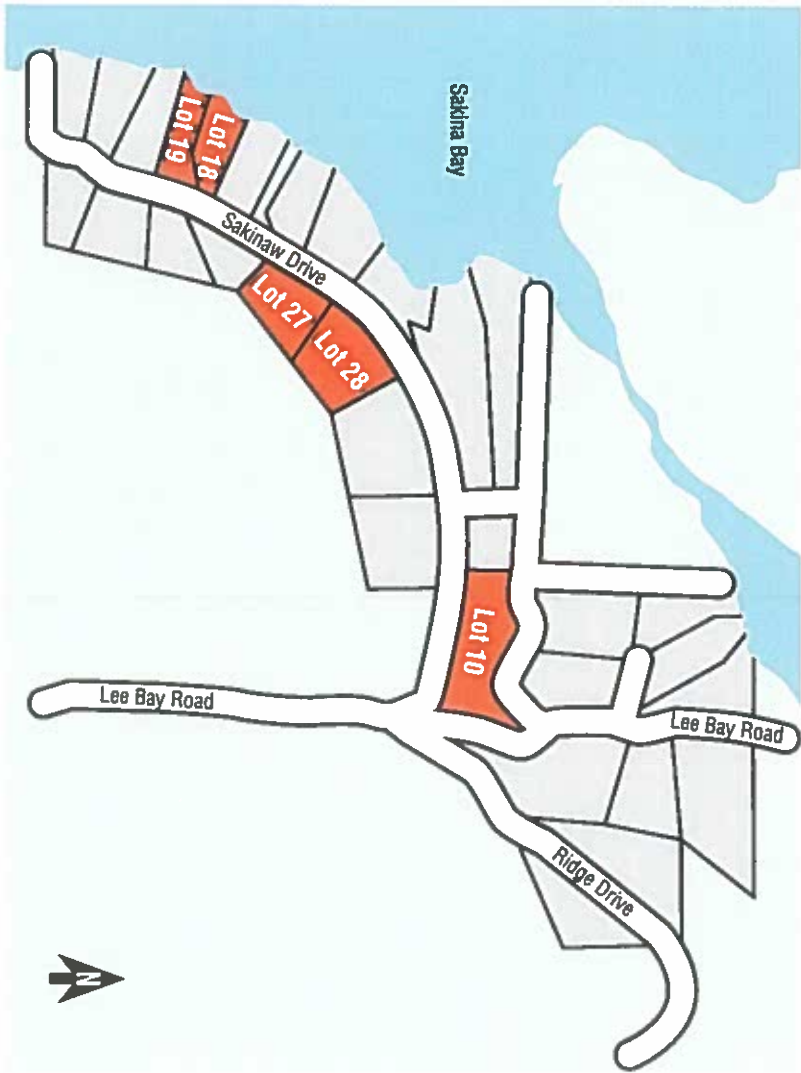



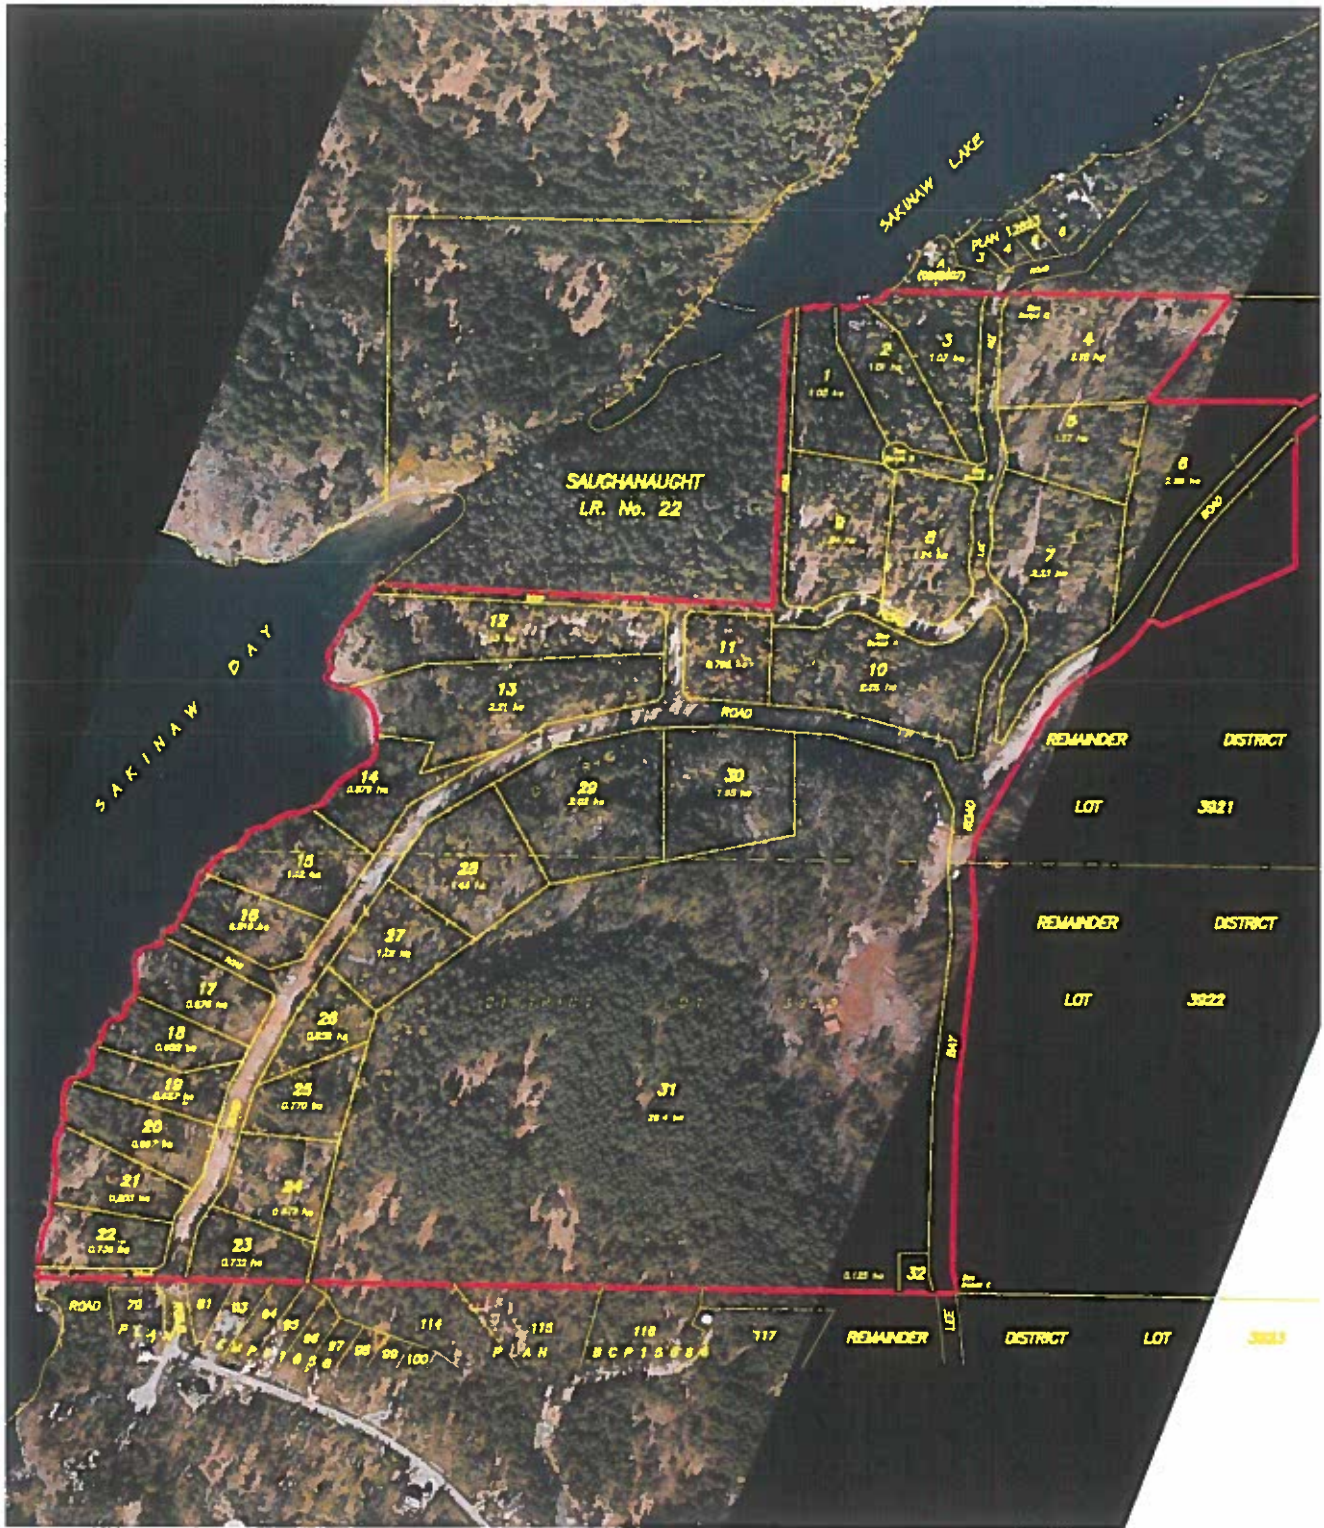

PHOTOPLAN OF SUBDIVISION OF  
 LOT A AND PARTS OF DISTRICT LOTS  
 3921 AND 3922, GROUP 1, NEW WESTMINSTER  
 DISTRICT.



SCALE 1:5000

Sakinaw Ridge Development  
 Garden Bay, B.C.

