


LIQUOR CONTROL & LICENSING
RECEIVED
JAN 1 2016
VICTORIA BC

546 Gibsons Way
Gibsons BC V0N 1V9

Occupant Load
Person 01 = 23
Patio 1 = 41

LCLB OFFICIAL PLAN
MUST BE KEPT WITH LIQUOR LICENCE AND
AVAILABLE FOR INSPECTION AT ALL TIMES
Date Issued: February 17, 2016
Licence #: 306791
General Manager

M STUDIO
DESIGN CONSULTANTS INC.
200 - 1558 WEST 6TH AVENUE
VANCOUVER BC V6J 1R2
T 604 738 7976 M-STUDIO.CA

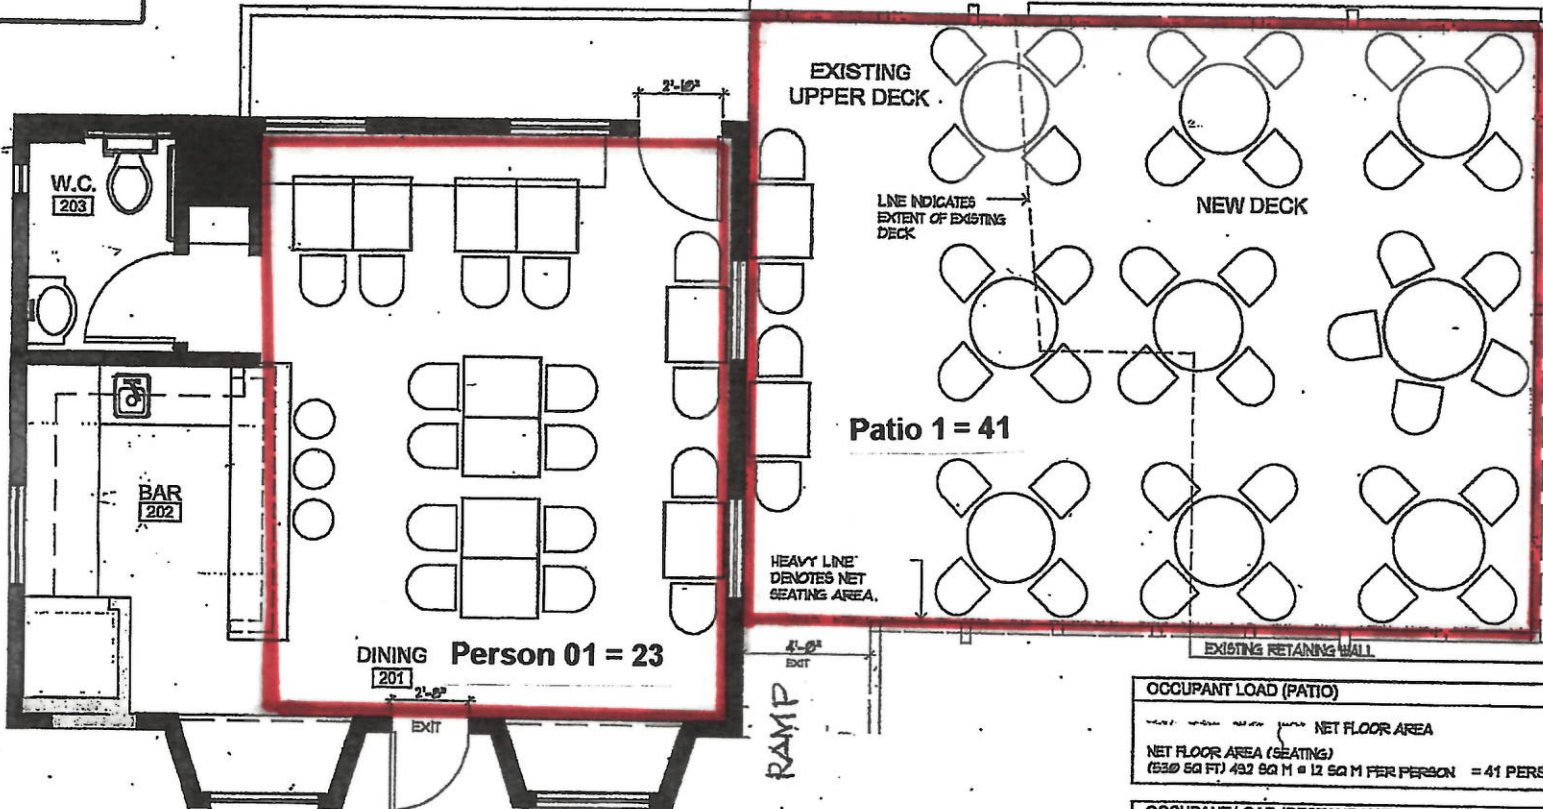

| | |
|------------------|------------|
| ISSUE FOR REVIEW | JULY 23 09 |
| NO. REVISIONS | DATE |

ALL RIGHTS RESERVED, PROPERTY OF
M STUDIO DESIGN CONSULTANTS INC.
USE OR REPRODUCTION PROHIBITED
WITHOUT PRIOR WRITTEN PERMISSION.

NOVA KITCHEN
545 GIBSONS WAY
GIBSONS, BC


PATIO OCCUPANT LOAD DRAWINGS

| | |
|-------------|---------------|
| SCALE | 1/4" = 1'-0" |
| DATE DRAWN | JULY 2009 MLR |
| PROJECT NO. | 0705 |
| DWG. NO. | |

| OCCUPANT LOAD (PATIO) | |
|---|----------------|
| NET FLOOR AREA (SEATING) | NET FLOOR AREA |
| (530 SQ FT) 49.2 SQ M @ 1.2 SQ M PER PERSON | = 41 PERSONS |

| OCCUPANT LOAD (RESTAURANT) | |
|---|----------------|
| NET FLOOR AREA (SEATING) | NET FLOOR AREA |
| (291 SQ FT) 27.0 SQ M @ 1.2 SQ M PER PERSON | = 23 PERSONS |

| SEAT COUNT | # OF SEATS |
|-------------------|------------|
| TOTAL RESTAURANT: | 23 |
| TOTAL PATIO: | 41 |
| TOTAL SEATS: | 64 |

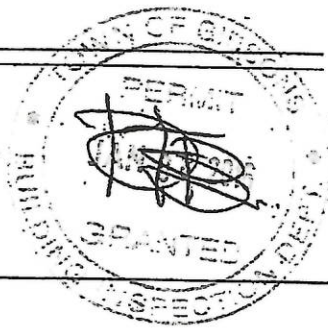

LP1