


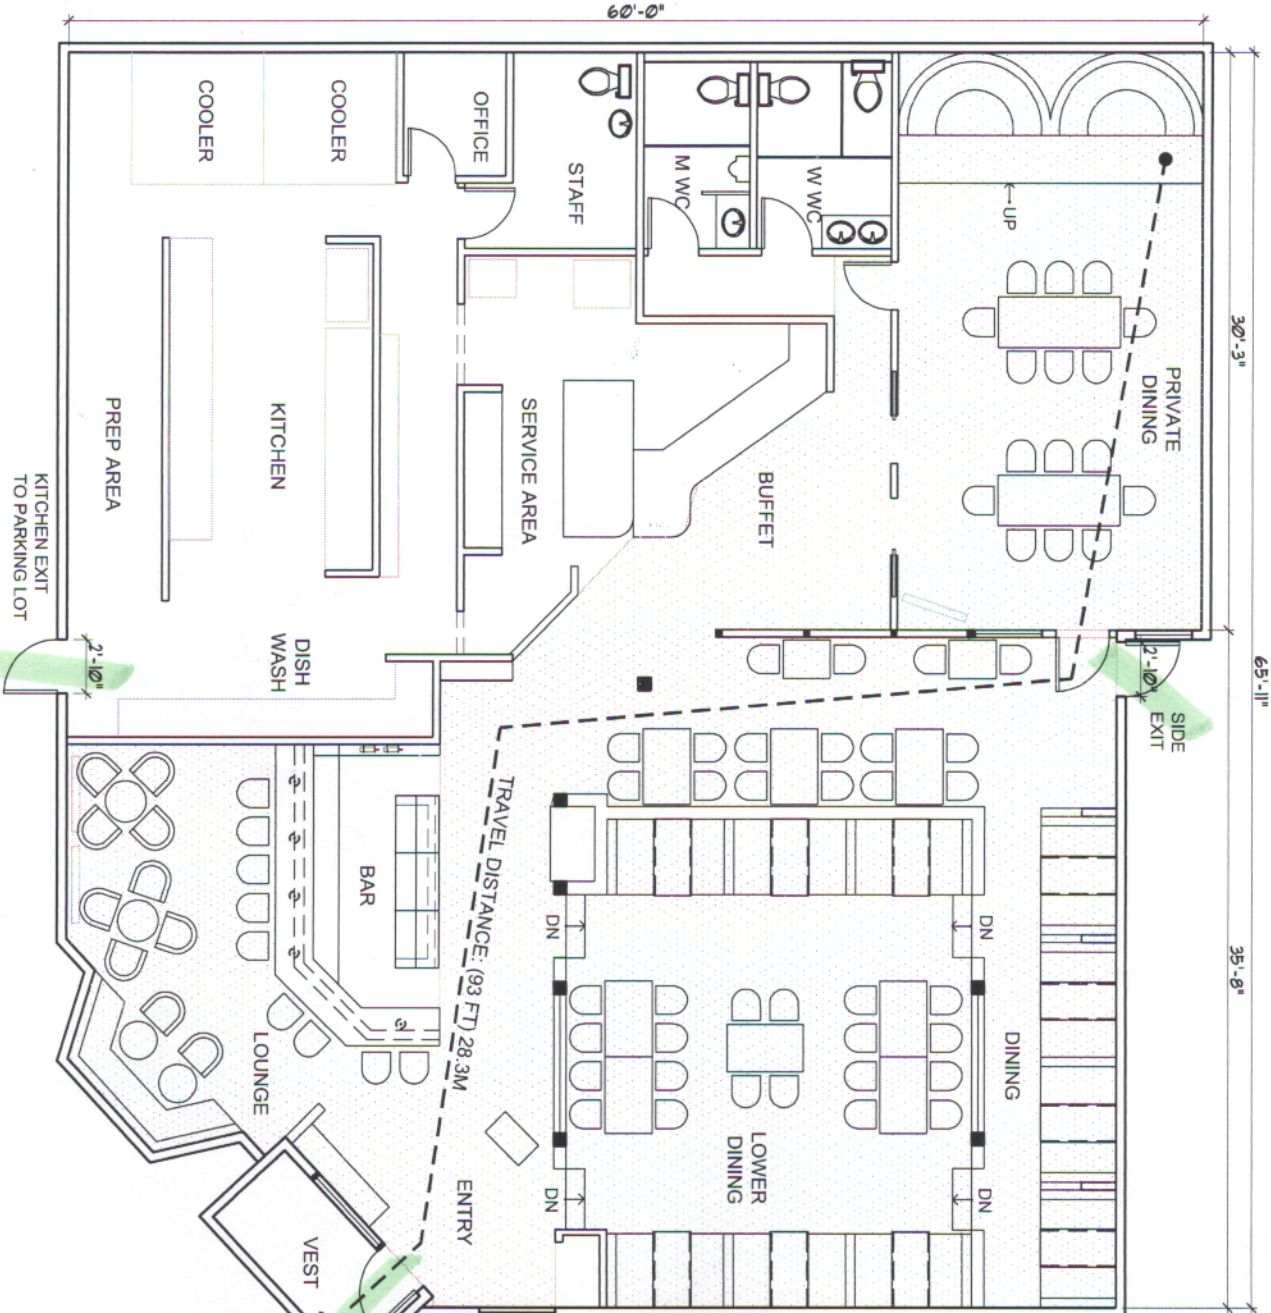

SEAT COUNT	* OF SEATS
TOTAL RESTAURANT:	16
TOTAL PRIVATE DINING:	24
TOTAL LOUNGE:	25
TOTAL SEATS:	125

OCCUPANT LOAD

NET FLOOR AREA (SEATING):
(7146 SQ FT) 19346 SQ FT • 12 SQ FT PER PERSON
= 166 PERSONS

CODE DATA SUMMARY
NUMBER OF EXITS: 3
MAXIMUM TRAVEL DISTANCE: (93 FT) 28.3M LESS THAN 30M
EXIT CAPACITY:
FRONT DOOR WIDTH (36") 150 OCCUPANTS
35 mm • 61 mm / PERSON
SIDE EXIT: WIDTH (34") 141 OCCUPANTS
864 mm • 61 mm / PERSON
KITCHEN EXIT: WIDTH (36") 150 OCCUPANTS
35 mm • 61 mm / PERSON

M STUDIO
DESIGN CONSULTANTS INC.
200 - 1558 WEST 6TH AVENUE
VANCOUVER BC V6J 1R2
T 604 738 7976 M-STUDIO.CA



ISSUE FOR LIQUOR LICENSE OCT17 2010
NO. REVISIONS DATE

ALL RIGHTS RESERVED. PROPERTY OF
M STUDIO DESIGN CONSULTANTS INC.
USE OR REPRODUCTION PROHIBITED
WITHOUT PRIOR WRITTEN PERMISSION.

**SITA'S
SPAG SHACK II**

851 GIBSONS WAY
GIBSONS, BC

**PROPOSED
OCCUPANT LOAD
DRAWING FOR
LIQUOR LICENSE**

SCALE 1/8" = 1'-0"
DATE OCT 2010
DRAWN ML

PROJECT NO. 1008
DWG. NO.

LP 1