


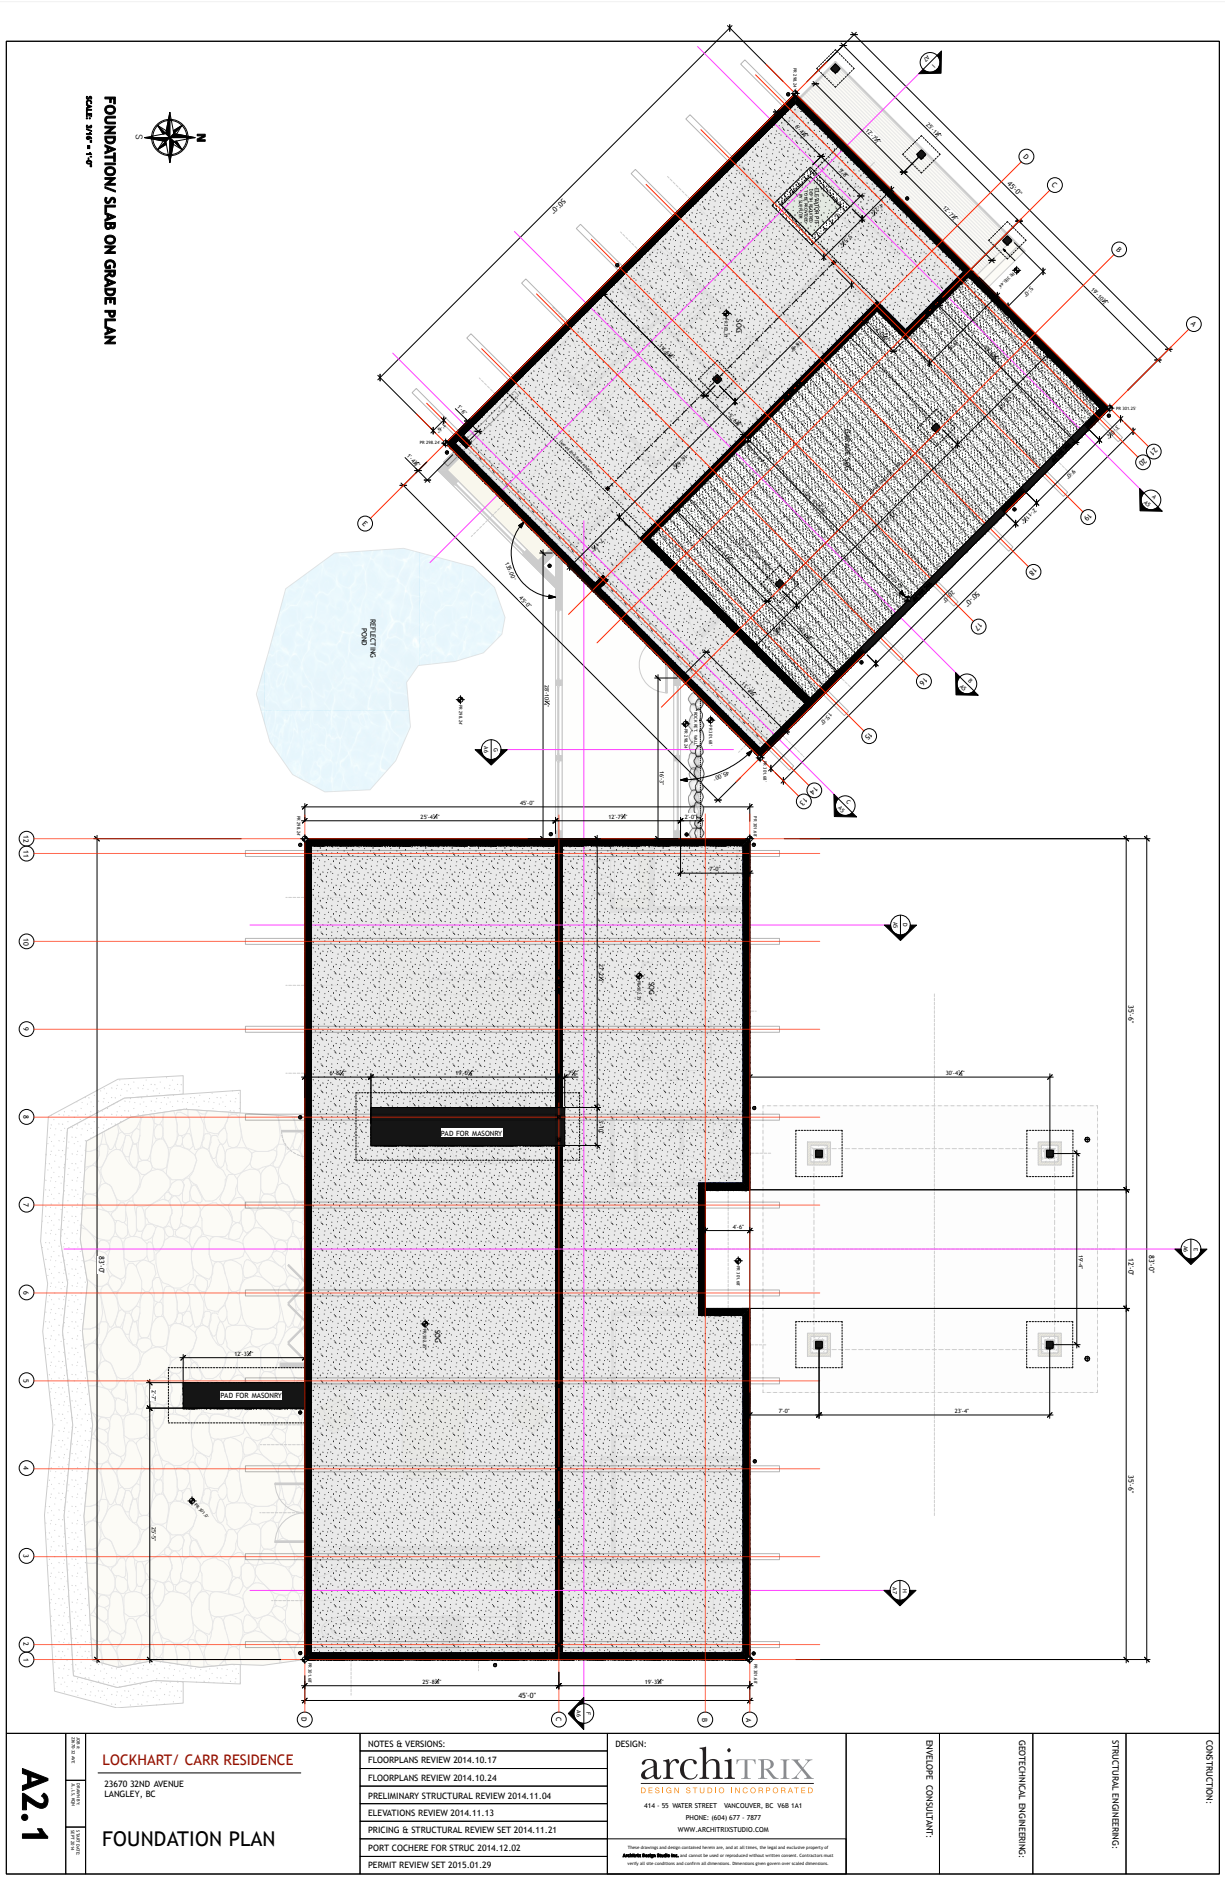

FOUNDATION / SLAB ON GRADE PLAN
SCALE 3/8" = 1'-0"

A2.1

LOCKHART / CARR RESIDENCE
23670 32ND AVENUE
LANGLEY, BC
FOUNDATION PLAN

NOTES & VERSIONS:	
FLOORPLANS REVIEW	2014.10.17
FLOORPLANS REVIEW	2014.10.24
PRELIMINARY STRUCTURAL REVIEW	2014.11.04
ELEVATIONS REVIEW	2014.11.13
PRICING & STRUCTURAL REVIEW SET	2014.11.21
PORT COCHERE FOR STRUC	2014.12.02
PERMIT REVIEW SET	2015.01.29


DESIGN:
archiTRIX
DESIGN STUDIO INCORPORATED
414 - 55 WATER STREET VANCOUVER, BC V6B 1A1
PHONE: (604) 677-7877
WWW.ARCHITRIXSTUDIO.COM
These drawings and designs are the property of archiTRIX Design Studio Inc. and cannot be used or reproduced without written consent. Contractors must verify all dimensions and details on site. Dimensions given govern over scaled dimensions.

ENVELOPE CONSULTANT:



GEOTECHNICAL ENGINEERING:

STRUCTURAL ENGINEERING:

CONSTRUCTION:

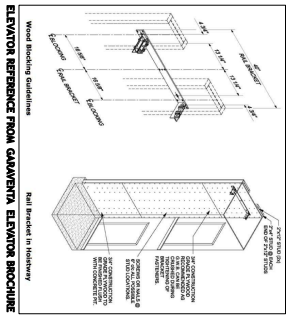

MAIN FLOOR
SCALE: 3/8" = 1'-0"
AREA: 3263.5 SF
GARAGE: 975.5 SF

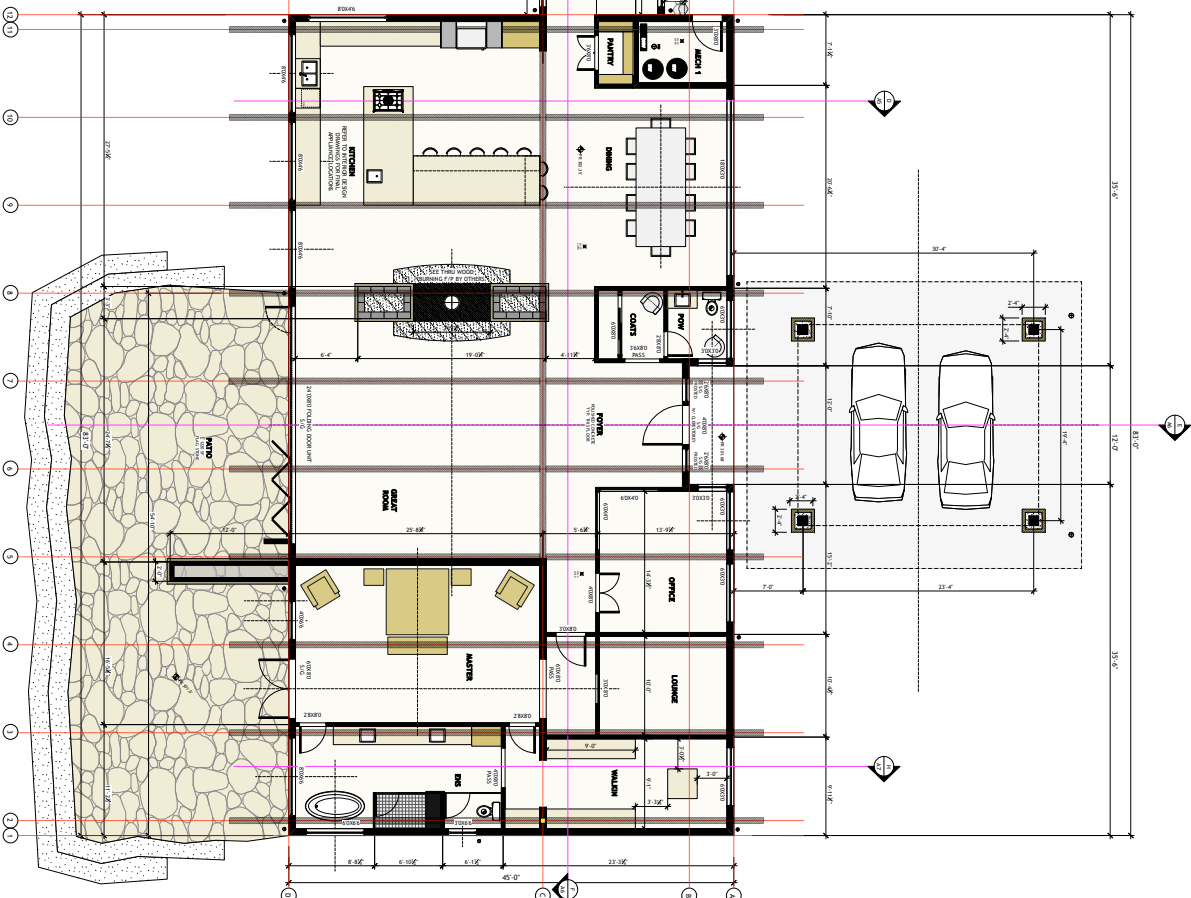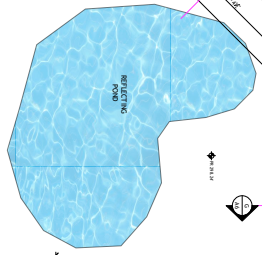

A2.2

LOCKHART/ CARR RESIDENCE
23670 32ND AVENUE
LANGLEY, BC

FLOORPLANS

NOTES & VERSIONS:
FLOORPLANS REVIEW 2014.10.17
FLOORPLANS REVIEW 2014.10.24
PRELIMINARY STRUCTURAL REVIEW 2014.11.04
ELEVATIONS REVIEW 2014.11.13
PRICING & STRUCTURAL REVIEW SET 2014.11.21
PORT COCHERE FOR STRUC 2014.12.02
PERMIT REVIEW SET 2015.01.29

DESIGN:
archiTRIX
DESIGN STUDIO INCORPORATED
414 - 55 WATER STREET VANCOUVER, BC V6B 1A1
PHONE: (604) 677 - 7877
WWW.ARCHITRIXSTUDIO.COM

ENVELOPE CONSULTANT:

GEOTECHNICAL ENGINEERING:

STRUCTURAL ENGINEERING:

CONSTRUCTION:

