


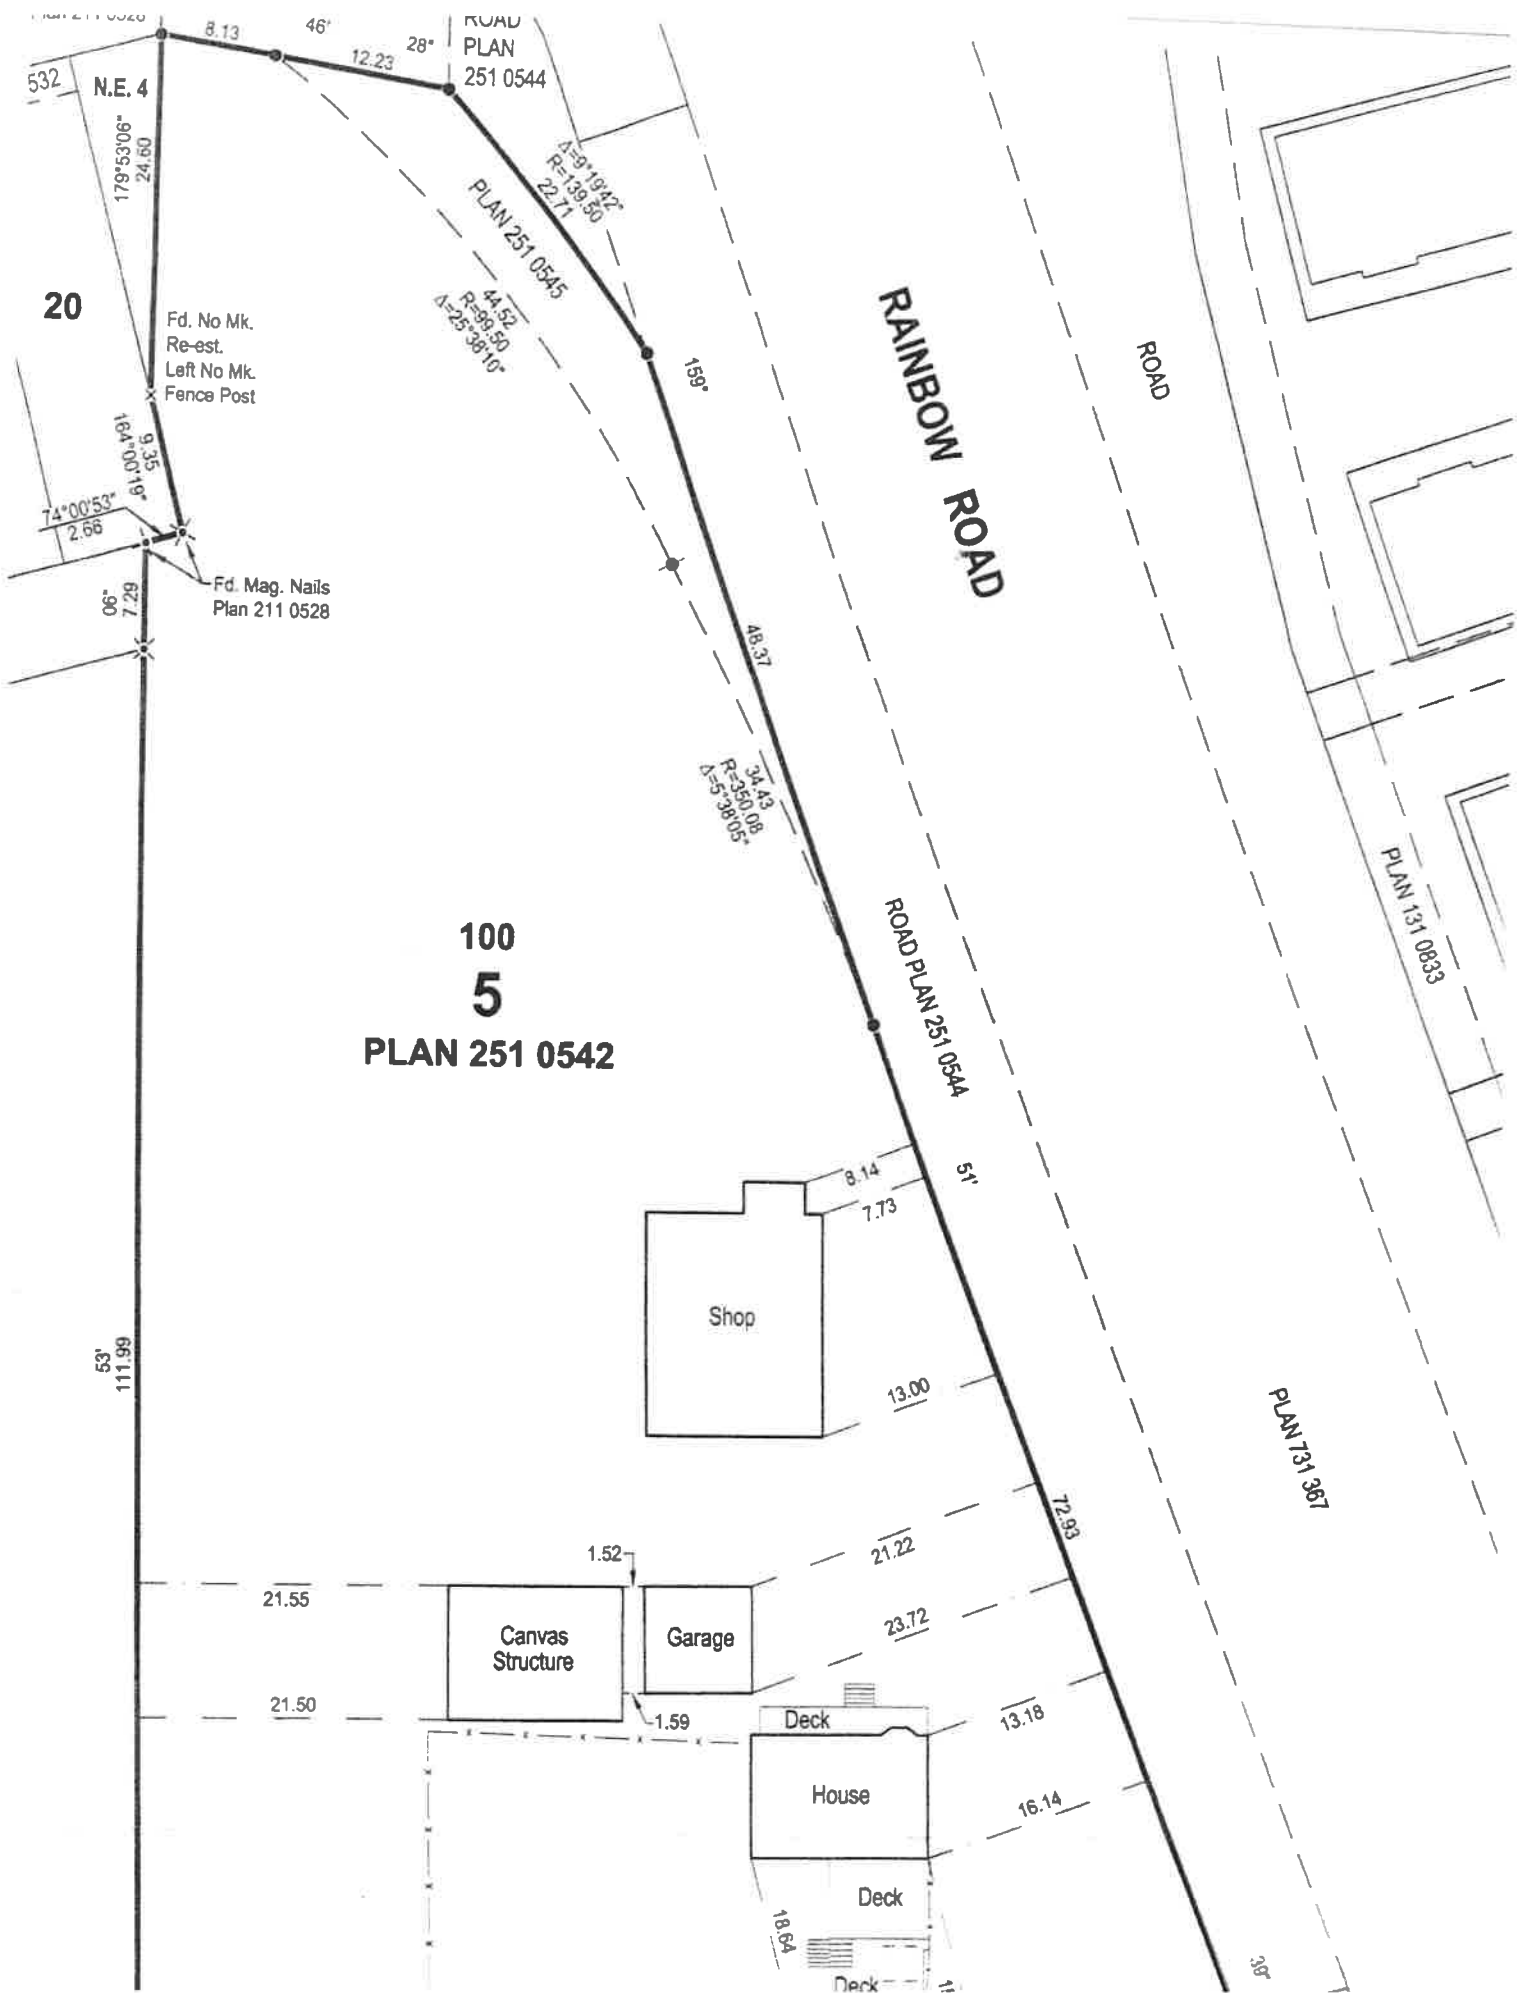


100
5
PLAN 251 0542

34.43
R=350.08
Δ=5°38'05"

ROAD PLAN 251 0544

PLAN 131 0933

PLAN 131 381

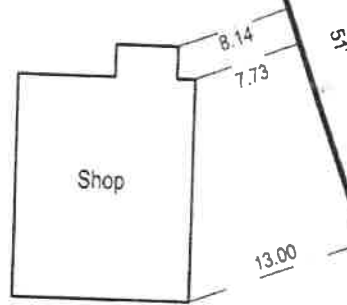

21.55

21.50

Canvas
Structure

Garage

21.22

23.72

72.93

13.18

16.14

Deck

House

Deck

Deck

18.64

15.61

3.30

57.58

52'

36°

39°

Fd. No Mk.
Re-est.
Left No Mk.
Fence Post

20.73
15°

GOV'T ROAD
ALLOWANCE

PLAN 861 0075

53'
111.99

179°