


21

22

23

W

Tx

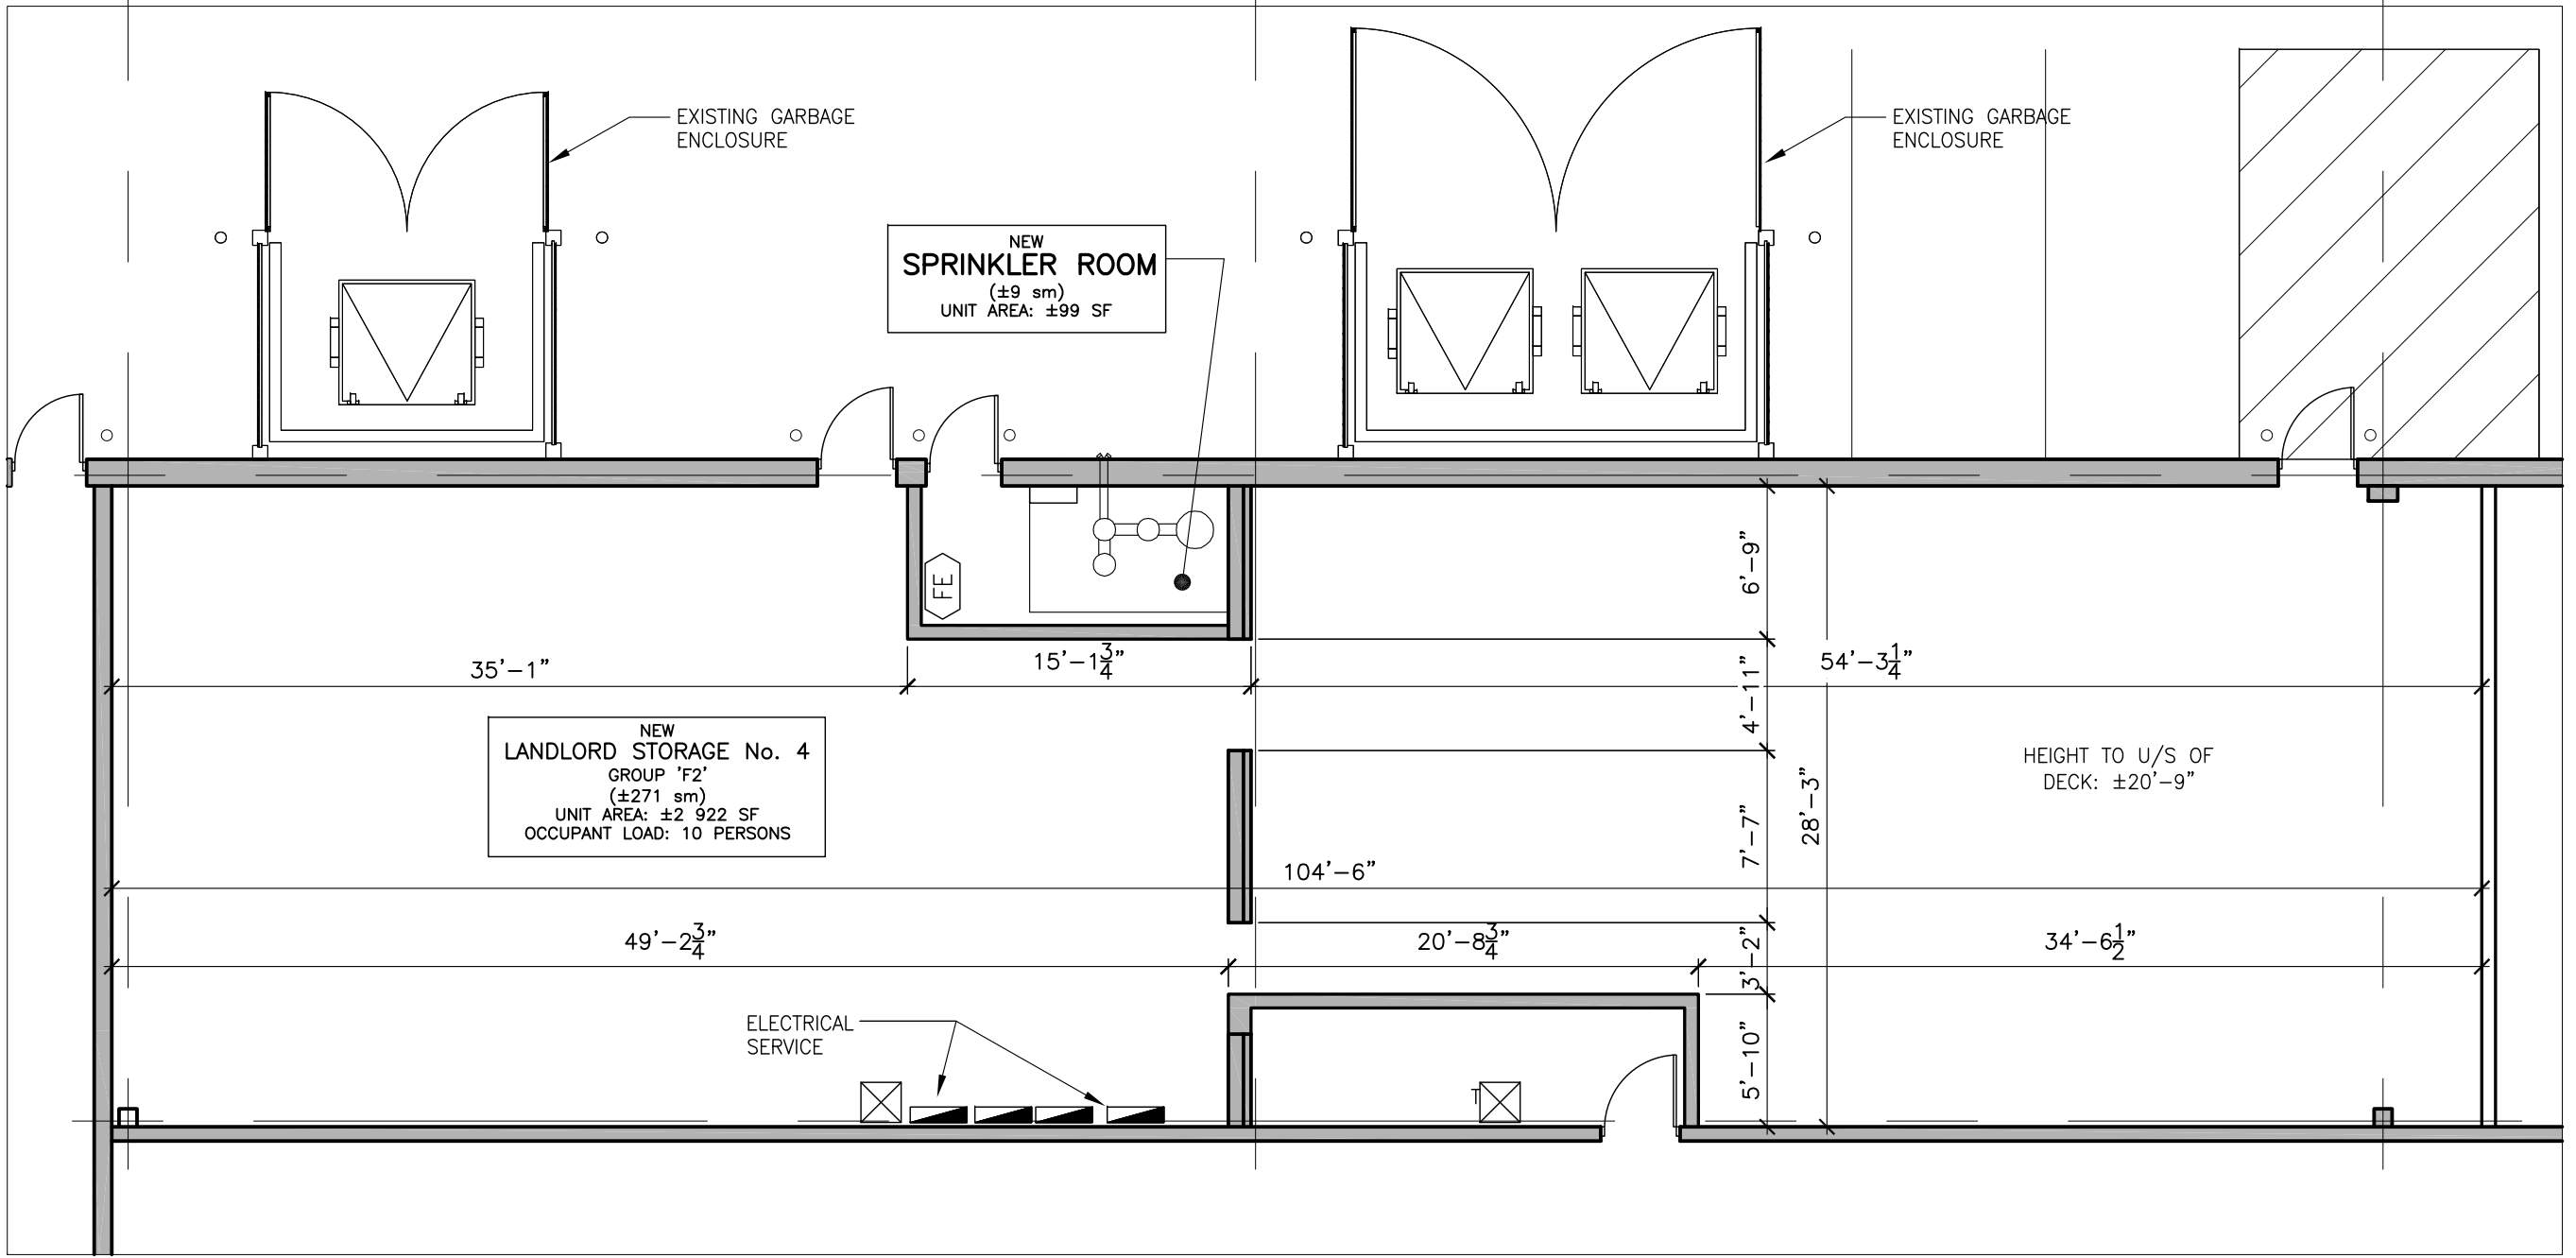

1 UNIT R2 PLAN  
SCALE: 1/8"=1'-0"

DATE	JUN 28 2022	REVISION	OWNER REQUEST	DRAWN	AK	DATE	JUNE 2022
SCALE	AS NOTED	COMM. NO.	20-35	DWG. NO.	RS47		

UNIT R2  
ORANGEVILLE MALL  
PHASE 2  
150 FIRST STREET  
ORANGEVILLE, ONTARIO

ANTHONY ZAGARIA  
ARCHITECT

365A - 700 LAWRENCE AVENUE WEST  
TORONTO, ONTARIO M6A3B4  
V:(416)783-6878 E:STAFF@LLARCH.CA  
WWW.LLARCH.CA