


STRATA PLAN OF LOT 63,  
D.L. 7179, PLAN 19851,  
GROUP 1, N.W.D.

STRATA PLAN VR 2042

STRATA PLAN VR 2042  
DEPOSITED AND REGISTERED IN THE LAND  
TITLE OFFICE AT VANCOUVER, B.C.,  
THIS 14 DAY OF December 1987.

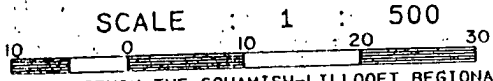


THIS PLAN LIES WITHIN THE SQUAMISH-LILLOOET REGIONAL DISTRICT

RESORT MUNICIPALITY OF WHISTLER  
THE ADDRESS FOR THE SERVICE OF DOCUMENTS  
ON THE STRATA CORPORATION IS  
THE OWNERS STRATA PLAN VR 2042  
P.O. 3329 MARINE DR.  
WEST VANCOUVER, B.C.  
V7V 1M8  
CIVIC ADDRESS :- 2101 CASTLE DRIVE

*[Signature]*  
REGISTRAR  
R129189

RECEIVED  
MAY 24 1987

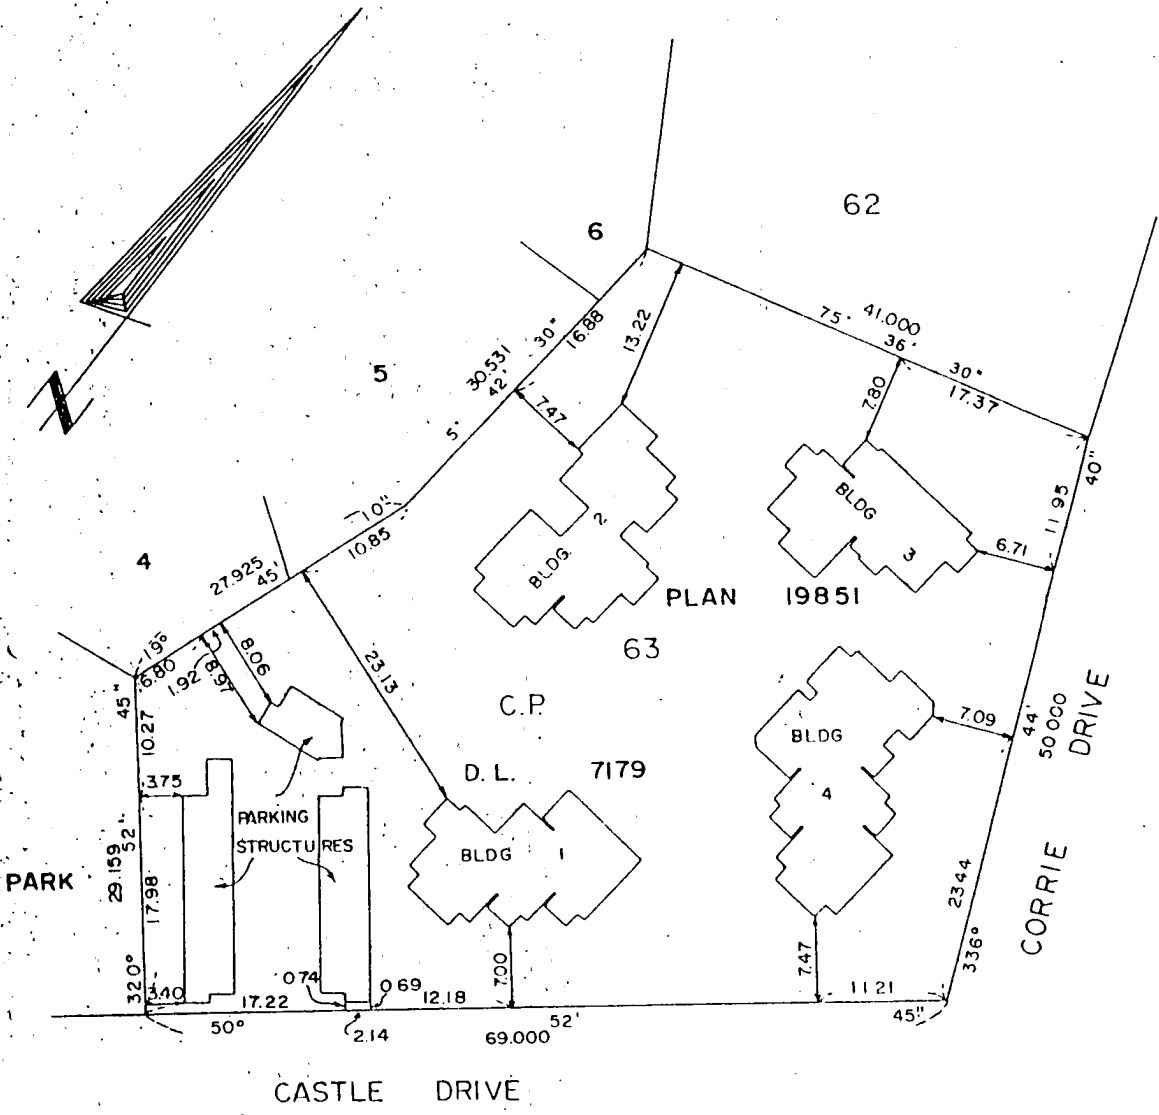

NOTE  
C.P. denotes COMMON PROPERTY  
ALL DISTANCES ARE IN METRES

I, BRIAN O. BROWN, OF WHISTLER, B.C.,  
A BRITISH COLUMBIA LAND SURVEYOR,  
HEREBY CERTIFY THAT THE BUILDINGS  
ERECTED ON THE PARCEL DESCRIBED  
ABOVE ARE WHOLLY WITHIN THE EXTERNAL  
BOUNDARIES OF THAT PARCEL.  
DATED AT WHISTLER, B.C. THIS 25th DAY  
OF NOVEMBER, 1987.

Robert B. Brown & Associates  
Professional Land Surveyors  
P.O. Box 13, Whistler, B.C.  
V0N 1B0 932 - 5426

*[Signature]*  
B.C.L.S.

CONDOMINIUM ACT

STRATA PLAN VR 2042

LOT NO.	SHEET NO.	FORM 1 SECTION 3(I)(f)	FORM 2 SECTION 3 (I)(g)	FORM 3 SECTION 3(I)(h)
		SCHEDULE OF UNIT ENTITLEMENT	SCHEDULE OF INTEREST UPON DESTRUCTION	SCHEDULE OF VOTING RIGHTS
		UNIT ENTITLEMENT	INTEREST UPON DESTRUCTION	NUMBER OF VOTES
1	5	5055	76	
2	6	5148	76	
3	7	5148	77	
4	9	5055	77	
5	10	5055	77	
6	10	5055	77	
7	11	5055	77	
8	14	5055	75	
9	14	5055	77	
10	15	5148	85	
11	17	5055	77	
12	18	5055	77	
13	18	5055	77	
14	19	5055	84	
AGGREGATE		71049	1089	


ACCEPTED AS TO FORMS 1, 2 & 3  
This 14 Day of December 1987.

  
SUPERINTENDENT OF REAL ESTATE

**STATUTORY DECLARATION**

I, THE UNDERSIGNED, DO SOLEMNLY DECLARE THAT:-  
 (1) I, THE UNDERSIGNED, AM THE DULY AUTHORIZED AGENT OF THE OWNER DEVELOPER  
 (2) THE STRATA PLAN IS ENTIRELY FOR RESIDENTIAL USE  
 I MAKE THIS SOLEMN DECLARATION CONSCIENTIOUSLY BELIEVING IT TO BE TRUE,  
 AND KNOWING THAT IT IS OF THE SAME FORCE AND EFFECT AS IF MADE UNDER OATH.


DECLARED BEFORE ME AT - Vancouver  
 IN THE PROVINCE OF BRITISH COLUMBIA  
 THIS 26th DAY OF November 1987.

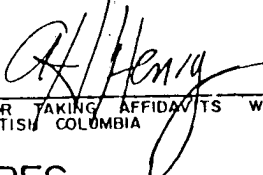  
 COMMISSIONER FOR TAKING AFFIDAVITS WITHIN THE  
 PROVINCE OF BRITISH COLUMBIA

**SIGNATURES**

**OWNER**


P. BARONE ENTERPRISES LTD.


  
 AUTHORIZED SIGNATORY

\_\_\_\_\_  
 AUTHORIZED SIGNATORY

**MORTGAGEE**


NORTH SHORE COMMUNITY CREDIT UNION

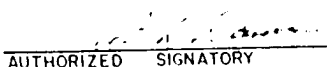  
 AUTHORIZED SIGNATORY

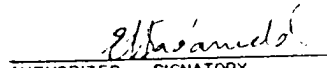  
 AUTHORIZED SIGNATORY

I, BRIAN O. BROWN OF THE MUNICIPALITY  
 OF WHISTLER, BRITISH COLUMBIA LAND  
 SURVEYOR, HEREBY CERTIFY THAT THE  
 BUILDING SHOWN IN THIS STRATA PLAN  
 HAS NOT, AS OF THE 25th DAY OF  
 NOVEMBER, 1987 BEEN PREVIOUSLY OCCUPIED  
 DATED AT WHISTLER, BRITISH COLUMBIA.  
 THIS 25th DAY OF NOVEMBER, 1987.

  
 B.C.L.S.

  
 B.C.L.S.


November 25, 1987.

Robert B. Brown & Associates  
 Professional Land Surveyors  
 Box 13, Whistler, B.C.  
 VON 1B0 932-5426




# PLAN OF BUILDING I (LEVEL ONE)

SCALE 1 : 100

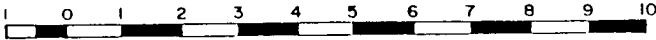

STRATA PLAN VR 2002

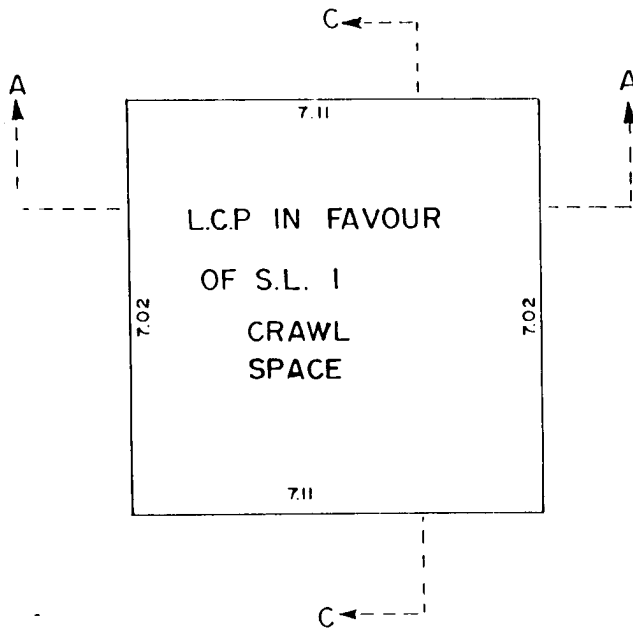


CRAWL SPACE (LEVEL ONE)  
BUILDING I


NOTE:  
 S.L. DENOTES STRATA LOT  
 PT. DENOTES PART  
 B DENOTES BALCONY  
 C.P. DENOTES COMMON PROPERTY  
 L.C.P. DENOTES LIMITED COMMON PROPERTY  
 BALCONIES ARE COMMON PROPERTY AND ARE NOT INCLUDED IN SQUARE METRE (M<sup>2</sup>) AREAS  
 ALL DISTANCES ARE IN METRES

BB B.C.L.S.  
November 25, 1987

PLAN OF STRATA LOT 1

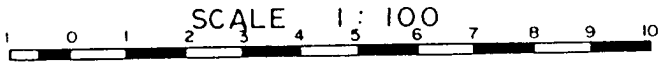

STRATA PLAN VR

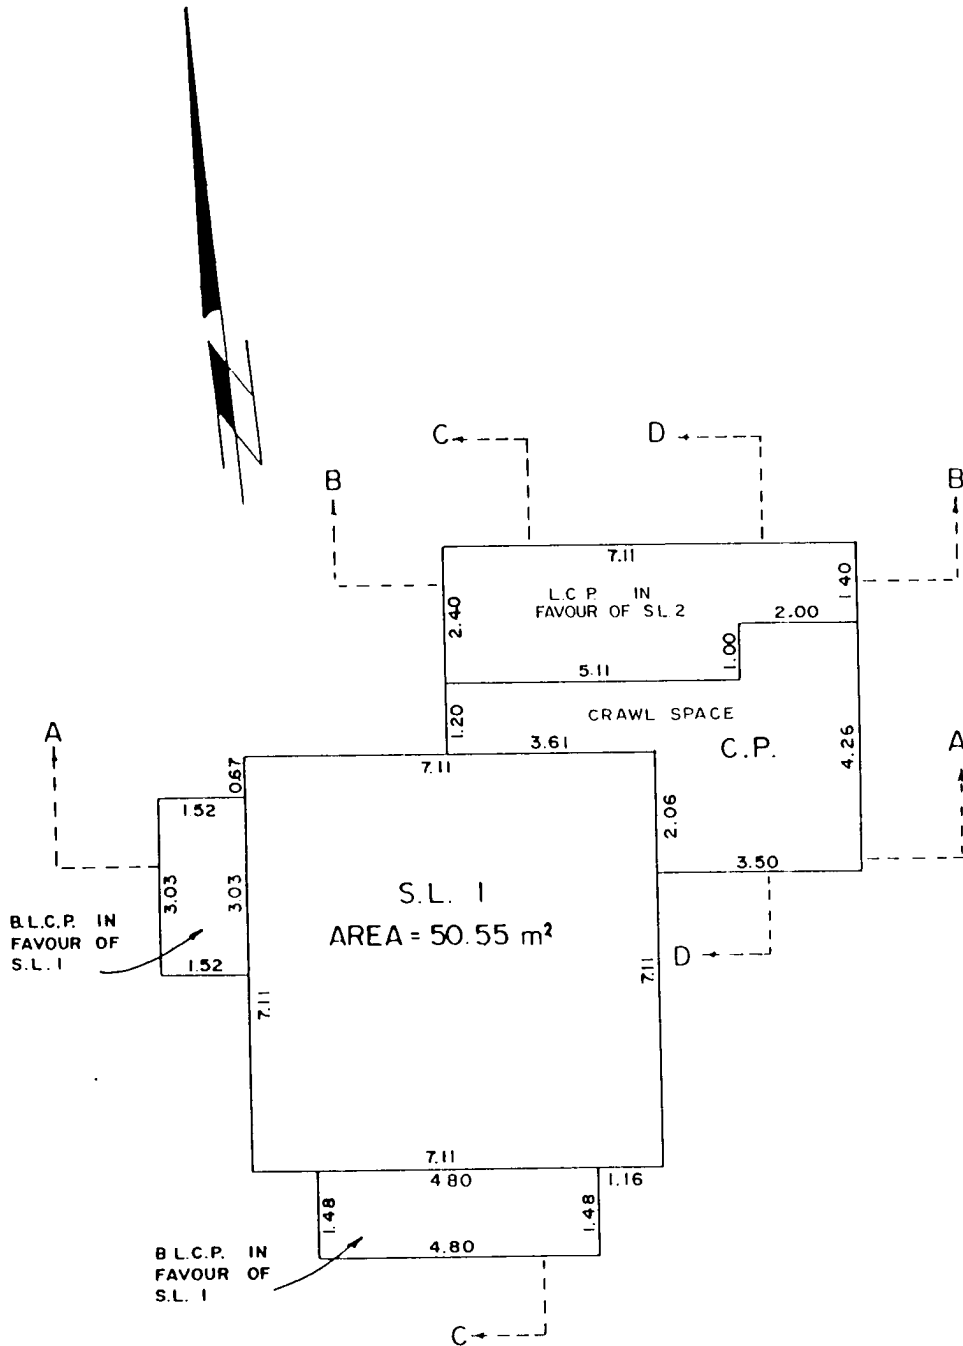

PLAN OF S.L. 1 AND PLAN OF CRAWL SPACE (LEVEL TWO)

BUILDING 1


NOTE:  
 S.L. DENOTES STRATA LOT  
 C.P. DENOTES COMMON PROPERTY  
 C.F. DENOTES COMMON FACILITY  
 L.C.P. DENOTES LIMITED COMMON PROPERTY  
 B. DENOTES BALCONY  
 BALCONIES ARE COMMON PROPERTY AND ARE NOT INCLUDED IN SQUARE METRE (M<sup>2</sup>) AREAS  
 ALL DISTANCES ARE IN METRES.

*[Signature]*  
 B.C.L.S.  
 November 25, 1987


PLAN OF STRATA LOT 2

SHEET 6 OF 29 SHEETS

SCALE 1:100

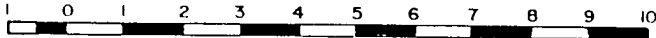

STRATA PLAN VR 2042

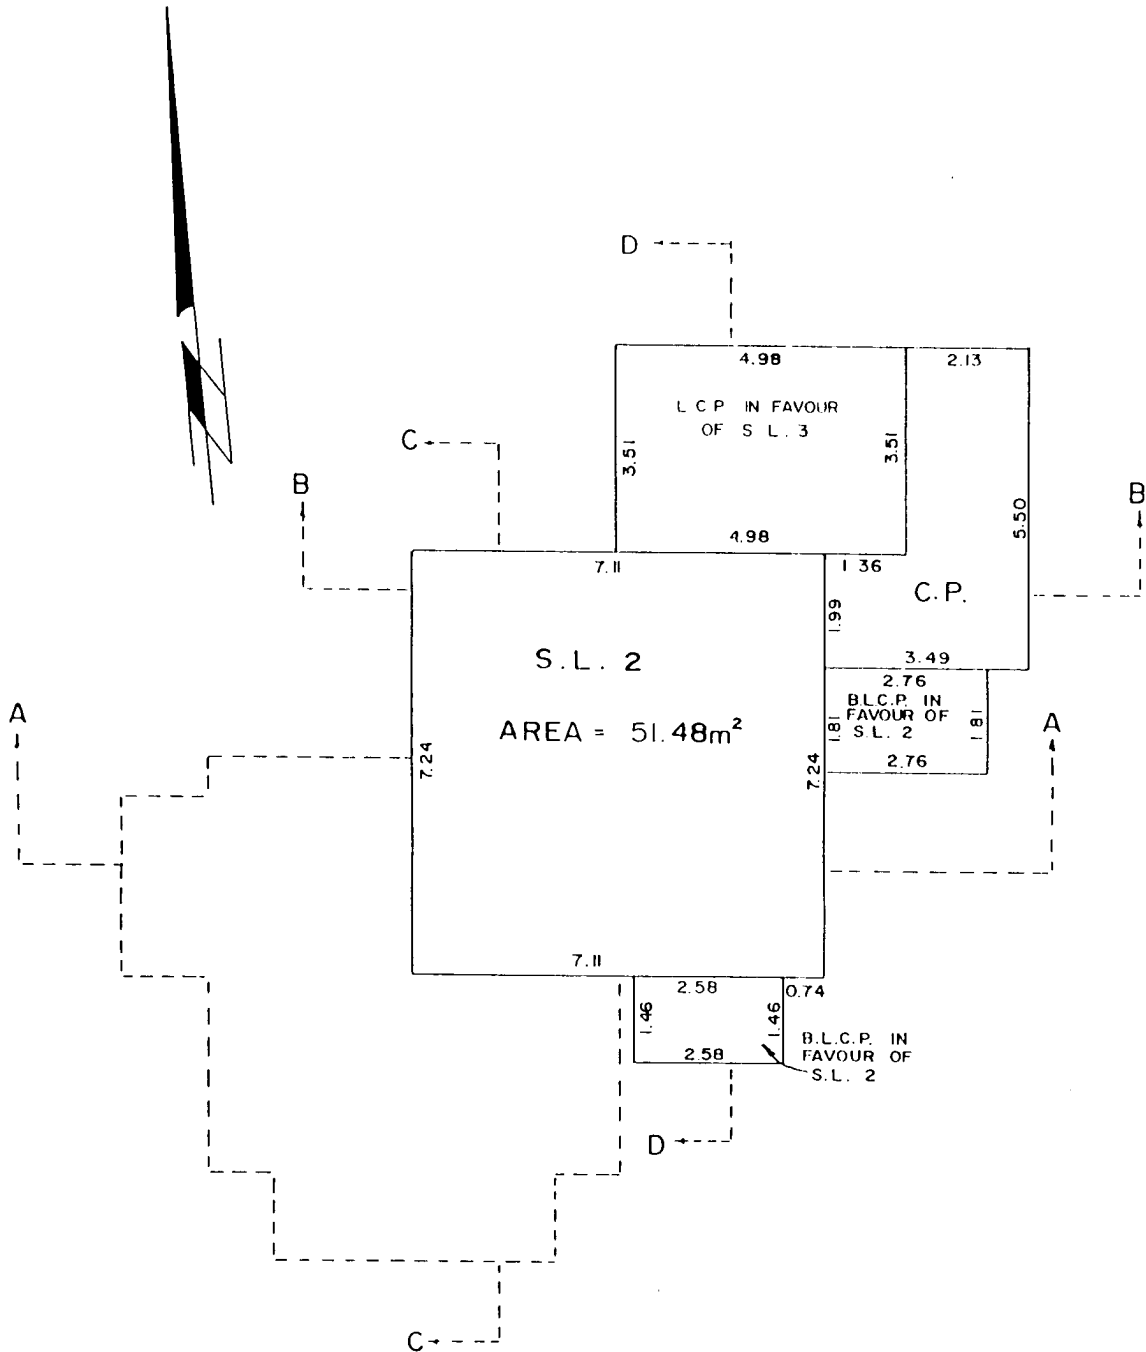

PLAN OF S.L. 2 AND PLAN OF CRAWL SPACE (LEVEL THREE)


BUILDING 1

NOTE:  
 S.L. DENOTES STRATA LOT  
 C.P. DENOTES COMMON PROPERTY  
 C.F. DENOTES COMMON FACILITY  
 L.C.P. DENOTES LIMITED COMMON PROPERTY  
 B. DENOTES BALCONY  
 BALCONIES ARE COMMON PROPERTY AND ARE NOT INCLUDED IN SQUARE METRE (M<sup>2</sup>) AREAS  
 ALL DISTANCES ARE IN METRES.


*BB*  
 November 25, 1987 B.C.L.S.

PLAN OF STRATA LOT 3

SCALE 1:100

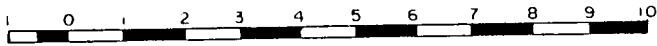

STRATA PLAN VR 2015

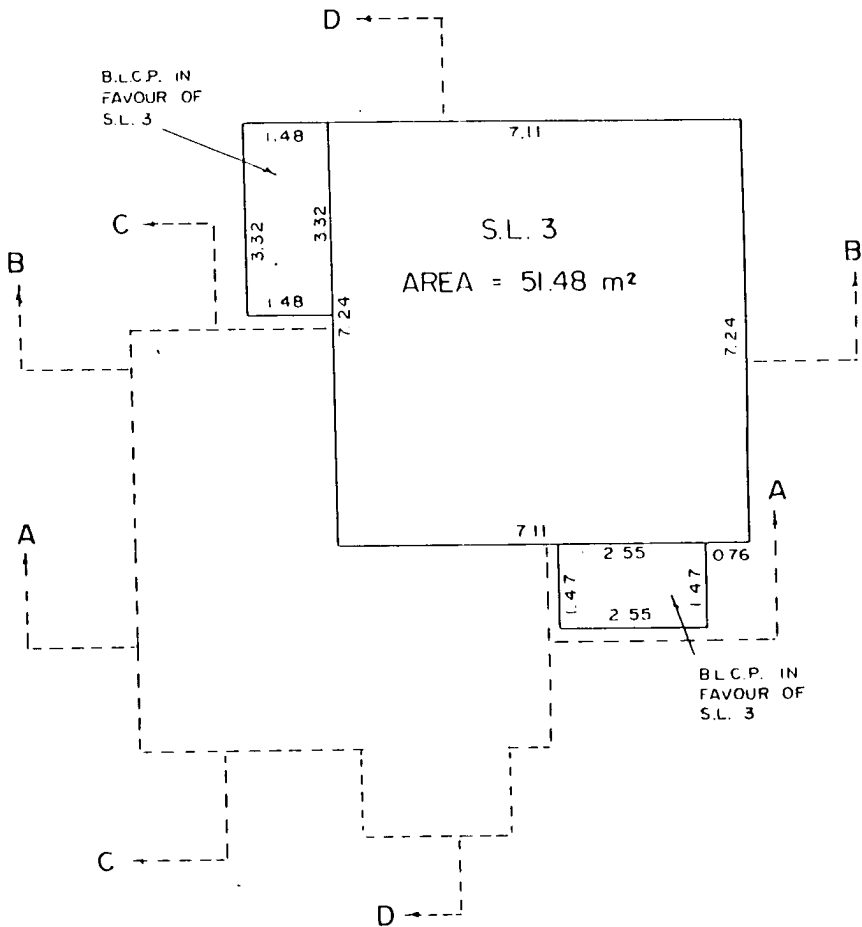


PLAN OF S.L. 3 (LEVEL FOUR)  
BUILDING 1

NOTE:  
 S.L. DENOTES STRATA LOT  
 C.P. DENOTES COMMON PROPERTY  
 C.F. DENOTES COMMON FACILITY  
 L.C.P. DENOTES LIMITED COMMON PROPERTY  
 B. DENOTES BALCONY  
 BALCONIES ARE COMMON PROPERTY AND ARE NOT INCLUDED IN SQUARE METRE (M<sup>2</sup>) AREAS  
 ALL DISTANCES ARE IN METRES.


BB B.C.L.S.

November 25, 1987

# PLAN OF BUILDING 2 LEVEL ONE

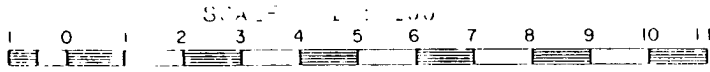

STRATA PLAN VR

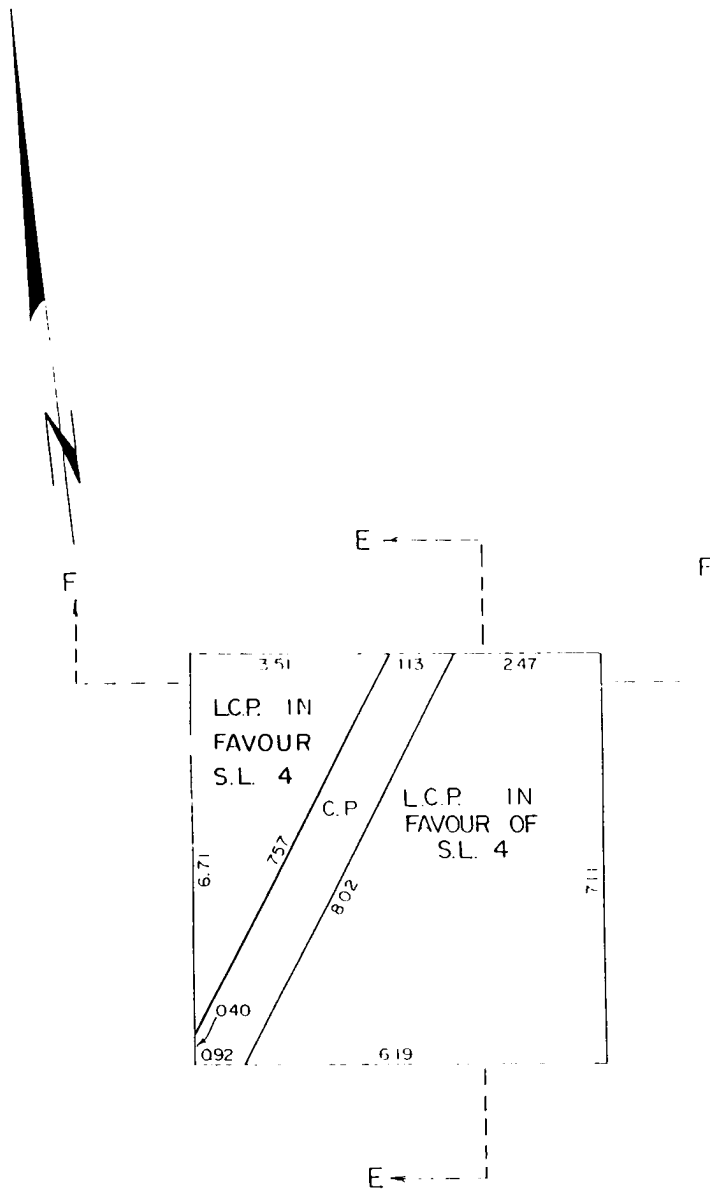


PLAN OF CRAWL SPACE  
(LEVEL ONE)  
BUILDING 2

NOTE:  
 S L DENOTES STRATA LOT  
 C P DENOTES COMMON PROPERTY  
 C F DENOTES COMMON FACILITY  
 L C P DENOTES LIMITED COMMON PROPERTY  
 B DENOTES BALCONY  
 BALCONIES ARE COMMON PROPERTY AND ARE NOT INCLUDED IN SQUARE METRE (M<sup>2</sup>) AREAS  
 ALL DISTANCES ARE IN METRES


*[Signature]* B.C.L.S.  
 November 25, 1987.



# PLAN OF STRATA LOT 4

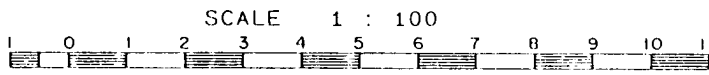

STRATA PLAN VR 20/0

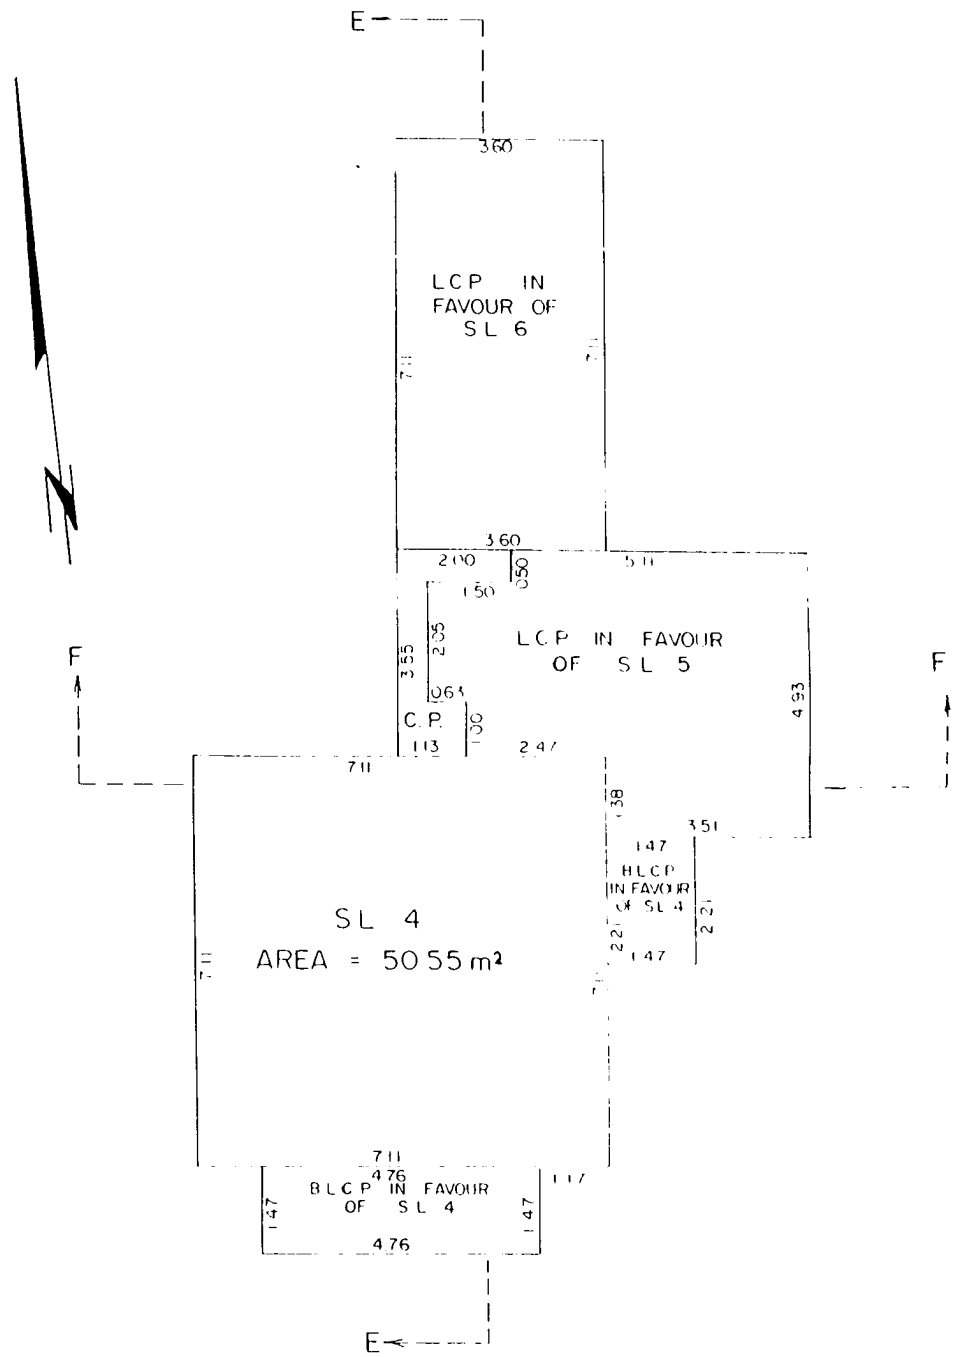


PLAN OF S.L. 4 AND CRAWL SPACE  
(LEVEL TWO)  
BUILDING 2

NOTE  
 S L DENOTES STRATA LOT  
 C P DENOTES COMMON PROPERTY  
 C.F. DENOTES COMMON FACILITY  
 L.C.P. DENOTES LIMITED COMMON PROPERTY  
 B DENOTES BALCONY  
 BALCONIES ARE COMMON PROPERTY AND ARE NOT INCLUDED IN SQUARE METRE (M<sup>2</sup>) AREAS  
 ALL DISTANCES ARE IN METRES


*B.A.*  
 B.C.L.S.  
 November 25, 1987.

PLAN OF STRATA LOTS 5 & 6

SCALE 1 : 100

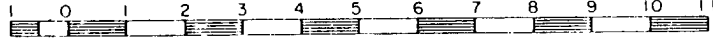

STRATA PLAN VR

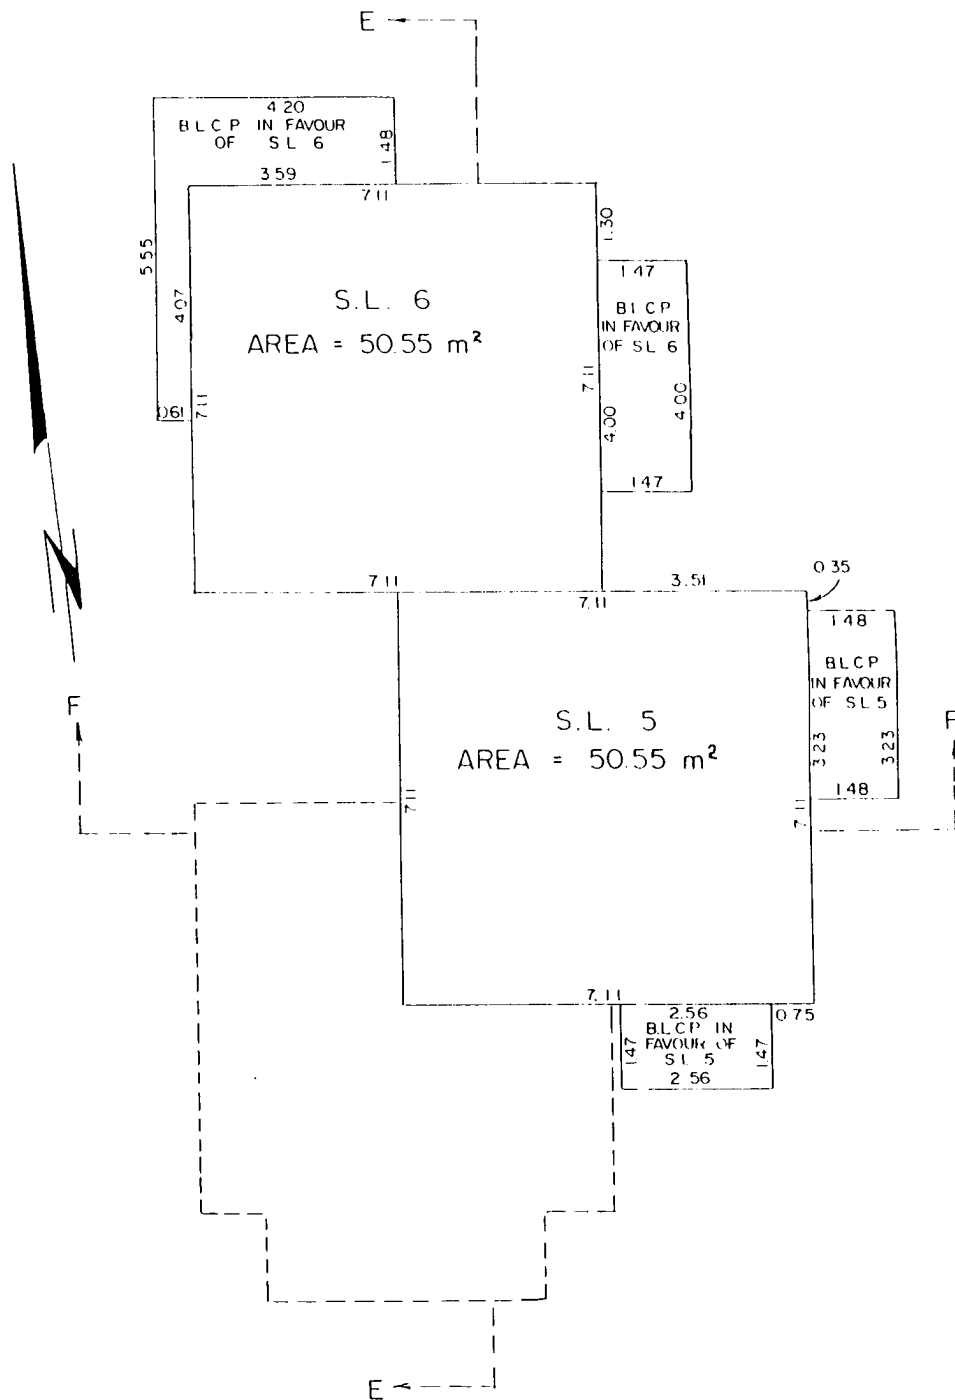

PLAN OF S.L. 5 & 6 (LEVEL THREE)  
BUILDING 2


NOTE:  
 S.L. DENOTES STRATA LOT  
 C.P. DENOTES COMMON PROPERTY  
 C.F. DENOTES COMMON FACILITY  
 L.C.P. DENOTES LIMITED COMMON PROPERTY  
 B. DENOTES BALCONY  
 BALCONIES ARE COMMON PROPERTY AND ARE NOT INCLUDED IN SQUARE METRE (M<sup>2</sup>) AREAS  
 ALL DISTANCES ARE IN METRES.

*BB*


B.C.L.S.

November 25, 1987.

# PLAN OF STRATA LOT 7

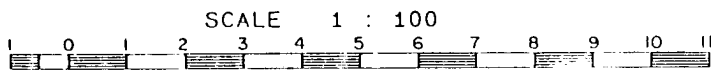

STRATA PLAN VR

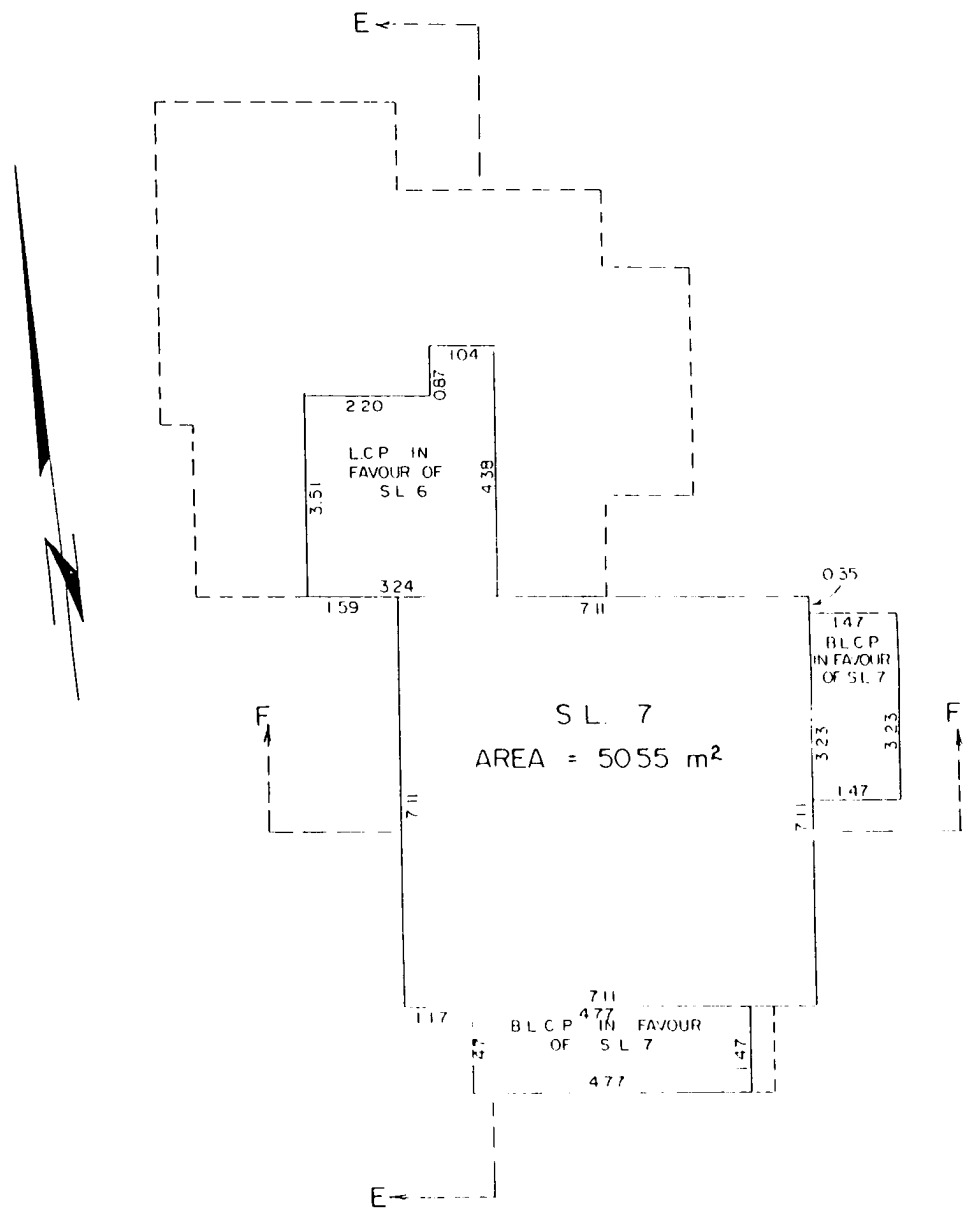

PLAN OF S.L. 7 (LEVEL FOUR)

BUILDING 2


NOTE:  
 S.L. DENOTES STRATA LOT  
 C.P. DENOTES COMMON PROPERTY  
 C.F. DENOTES COMMON FACILITY  
 L.C.P. DENOTES LIMITED COMMON PROPERTY  
 B. DENOTES BALCONY  
 BALCONIES ARE COMMON PROPERTY AND ARE NOT INCLUDED IN SQUARE METRE (M<sup>2</sup>) AREAS  
 ALL DISTANCES ARE IN METRES.

*BB* B.C.L.S.  
 November 25, 1987.

# PLAN OF BUILDING 2 (LEVEL FIVE)



STRATA PLAN VR *1000*

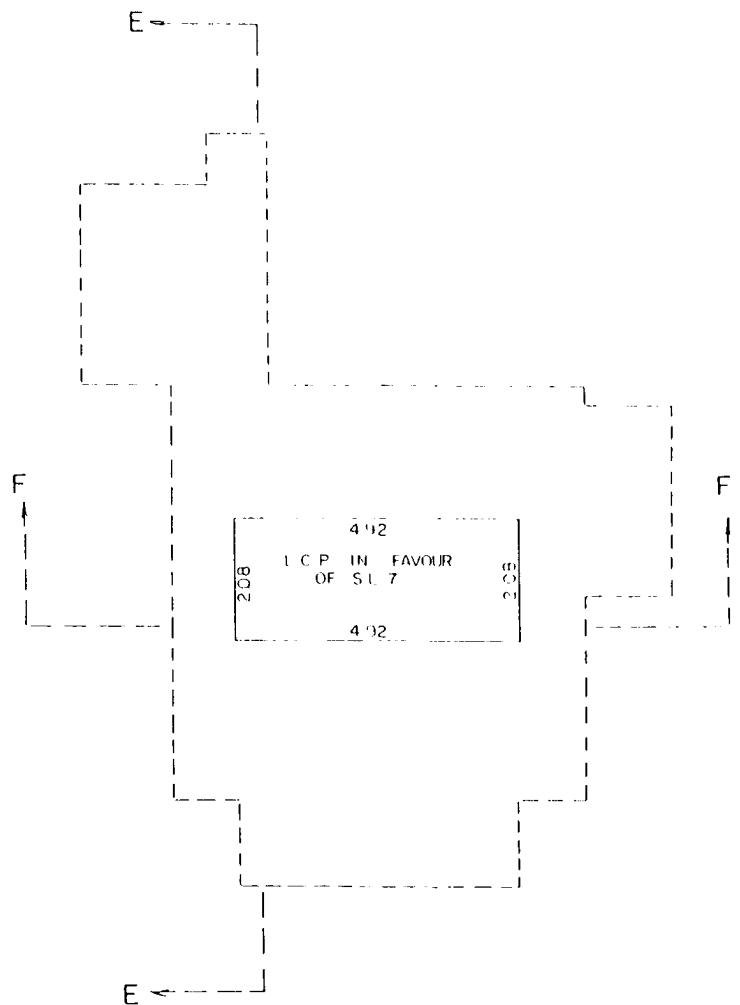


PLAN OF STORAGE AREA  
(LEVEL FIVE)  
BUILDING 2

NOTE:  
 S.L. DENOTES STRATA LOT  
 C.P. DENOTES COMMON PROPERTY  
 C.F. DENOTES COMMON FACILITY  
 L.C.P. DENOTES LIMITED COMMON PROPERTY  
 B. DENOTES BALCONY  
 BALCONIES ARE COMMON PROPERTY AND ARE NOT INCLUDED IN SQUARE METRE (M<sup>2</sup>) AREAS  
 ALL DISTANCES ARE IN METRES


*T.B.*  
 B.C.L.S.  
 November 25, 1987.

PLAN OF BUILDING 3 (LEVEL ONE)

SCALE 1 : 100

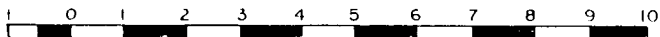

STRATA PLAN VR

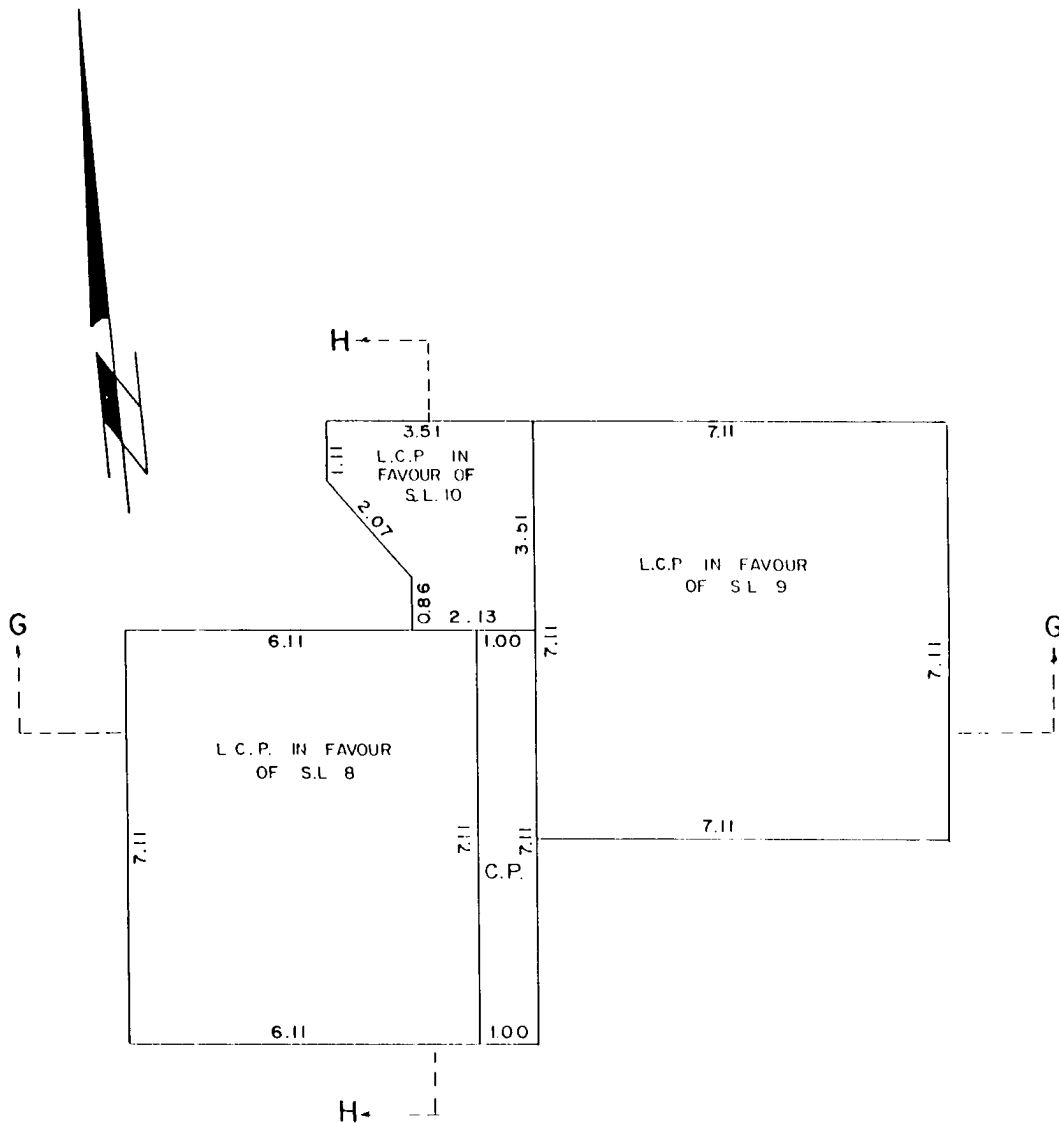

PLAN OF CRAWL SPACE (LEVEL ONE)  
BUILDING 3

NOTE:  
S.L. DENOTES STRATA LOT  
C.P. DENOTES COMMON PROPERTY  
C.F. DENOTES COMMON FACILITY  
L.C.P. DENOTES LIMITED COMMON PROPERTY  
B. DENOTES BALCONY  
BALCONIES ARE COMMON PROPERTY AND ARE NOT INCLUDED IN SQUARE METRE (M<sup>2</sup>) AREAS  
ALL DISTANCES ARE IN METRES


*BB*  
November 25, 1987

B.C.L.S.


1987

PLAN OF STRATA LOTS 8 & 9

SCALE 1 : 100

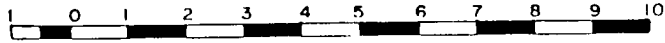

STRATA PLAN VR

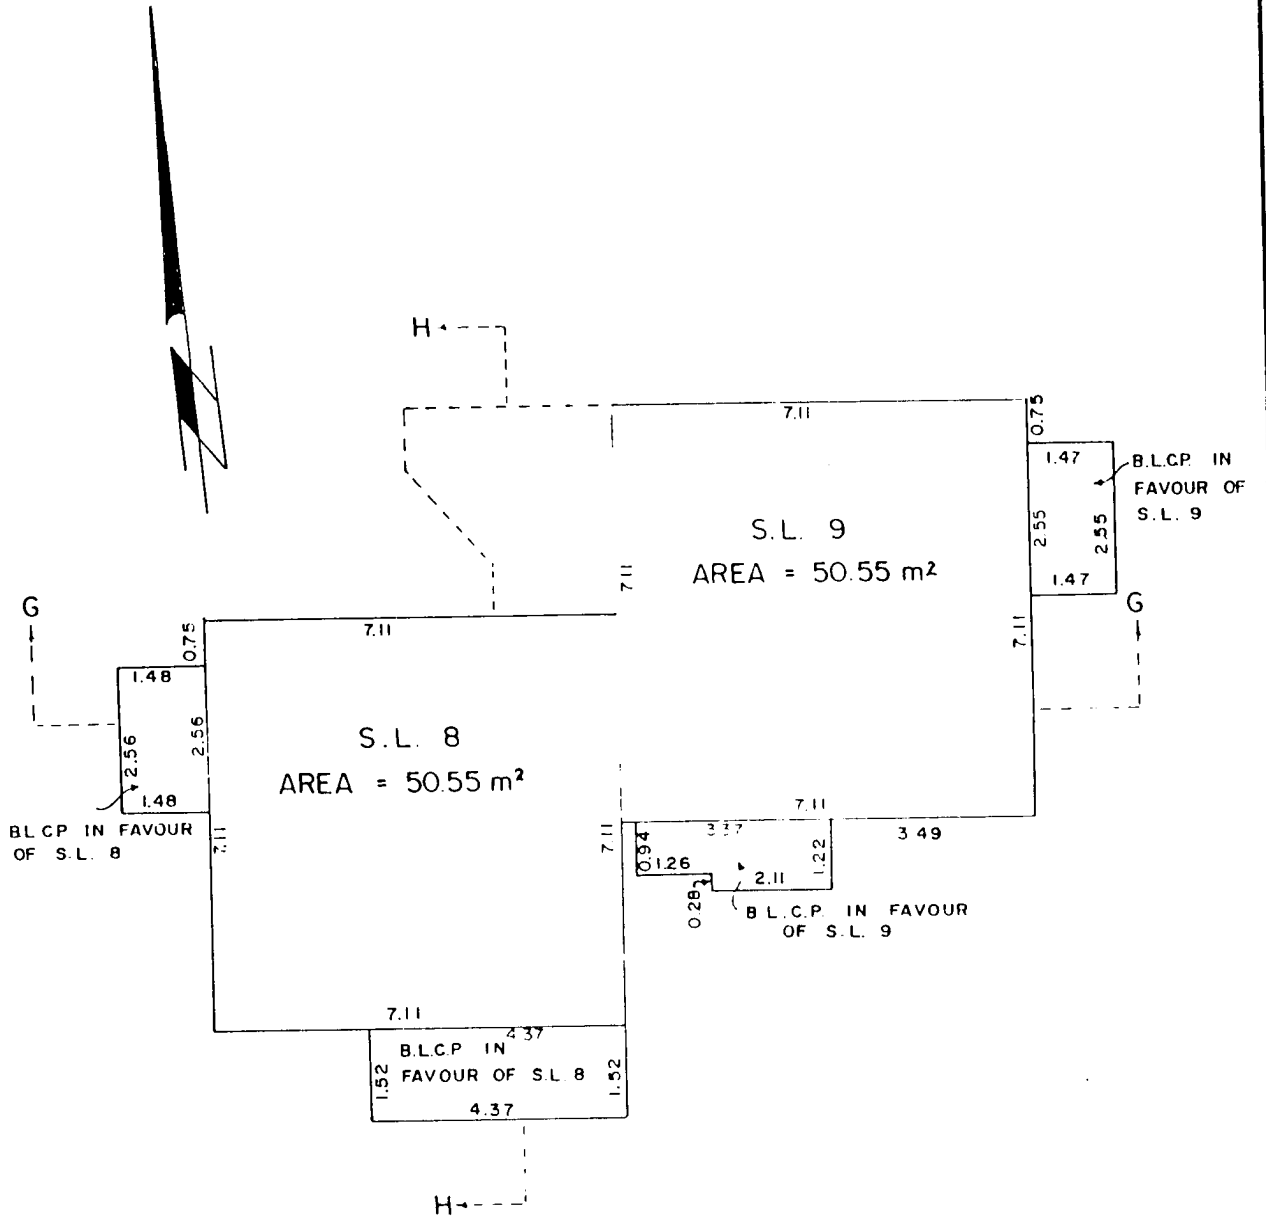

PLAN OF S.L. 8 & 9 (LEVEL TWO)  
BUILDING 3

NOTE:  
 S.L. DENOTES STRATA LOT  
 C.P. DENOTES COMMON PROPERTY  
 C.F. DENOTES COMMON FACILITY  
 L.C.P. DENOTES LIMITED COMMON PROPERTY  
 B. DENOTES BALCONY  
 BALCONIES ARE COMMON PROPERTY AND ARE NOT INCLUDED IN SQUARE METRE (M<sup>2</sup>) AREAS  
 ALL DISTANCES ARE IN METRES


*B.P.*

B.C.L.S.


November 25, 1987

# PLAN OF STRATA LOT 10

SCALE 1 : 100

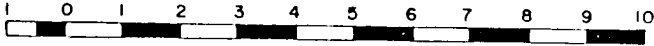

STRATA PLAN VR \_\_\_\_\_

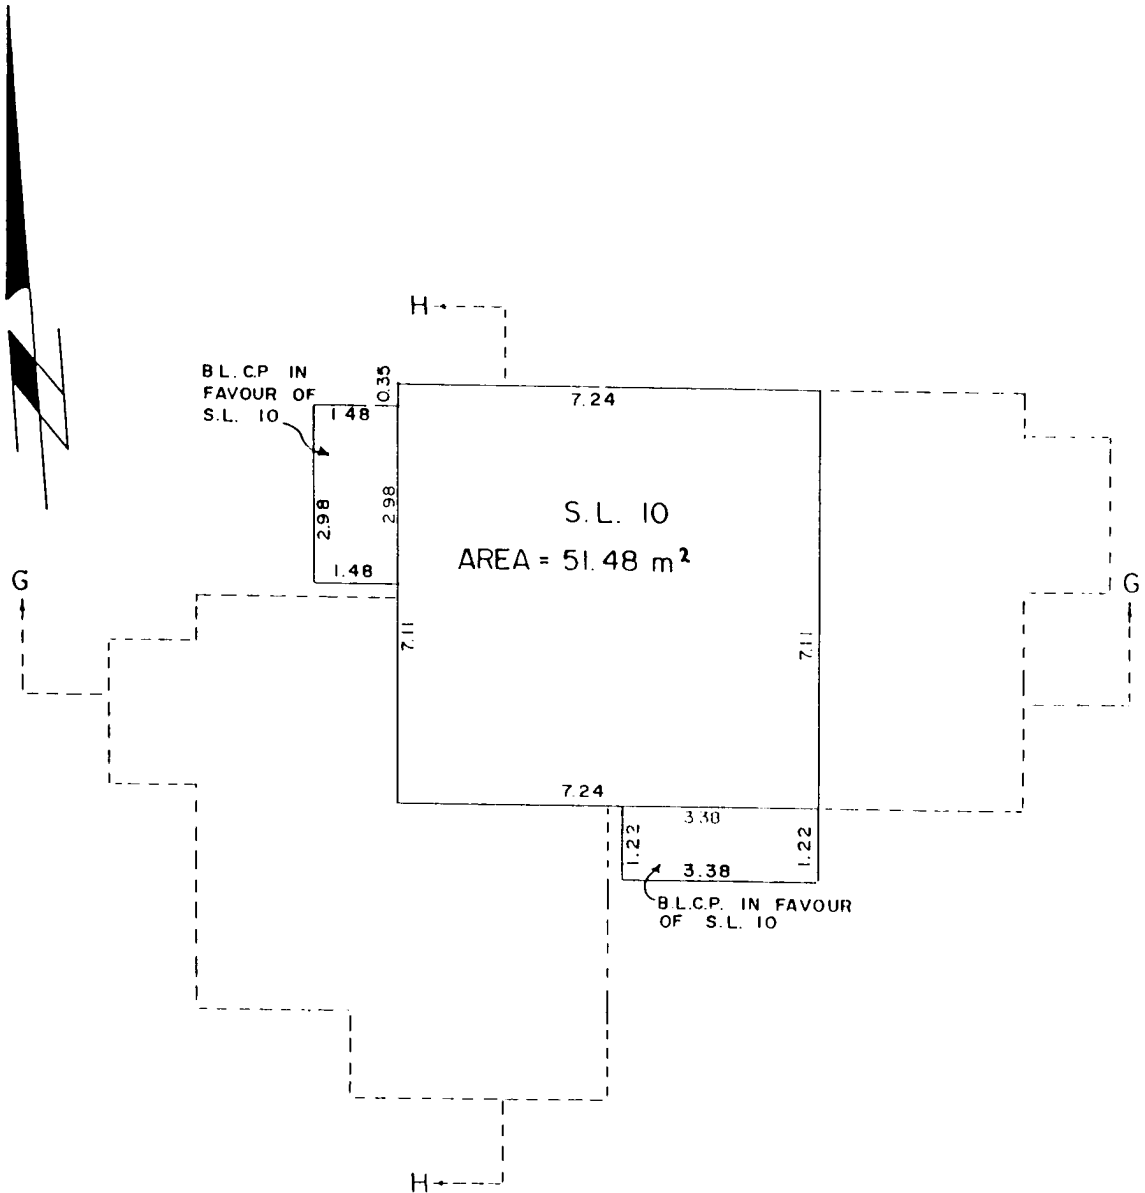

PLAN OF S.L. 10 (LEVEL THREE)  
BUILDING 3

NOTE:  
 S.L. DENOTES STRATA LOT  
 C.P. DENOTES COMMON PROPERTY  
 C.F. DENOTES COMMON FACILITY  
 L.C.P. DENOTES LIMITED COMMON PROPERTY  
 B. DENOTES BALCONY  
 BALCONIES ARE COMMON PROPERTY AND ARE NOT INCLUDED IN SQUARE METRE (M<sup>2</sup>) AREAS  
 ALL DISTANCES ARE IN METRES

*BB*


B.C.L.S.

November 25, 1987


PLAN OF BUILDING 4 (LEVEL ONE)

SHEET 16 OF 29 SHEETS

SCALE 1 : 100

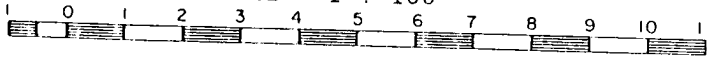

STRATA PLAN VR 2042

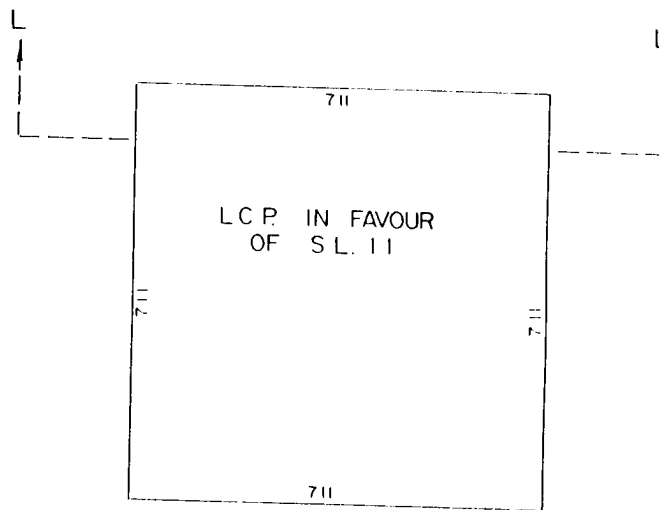


PLAN OF CRAWL SPACE  
(LEVEL ONE)  
BUILDING 4

NOTE:  
 S.L. DENOTES STRATA LOT  
 C.P. DENOTES COMMON PROPERTY  
 C.F. DENOTES COMMON FACILITY  
 L.C.P. DENOTES LIMITED COMMON PROPERTY  
 B. DENOTES BALCONY  
 BALCONIES ARE COMMON PROPERTY AND ARE NOT INCLUDED IN SQUARE METRE (M<sup>2</sup>) AREAS  
 ALL DISTANCES ARE IN METRES


*FB*  
 ----- B.C.L.S.  
 November 25, 1987.



PLAN OF STRATA LOT 11

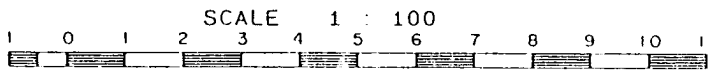

STRATA PLAN VR 2042

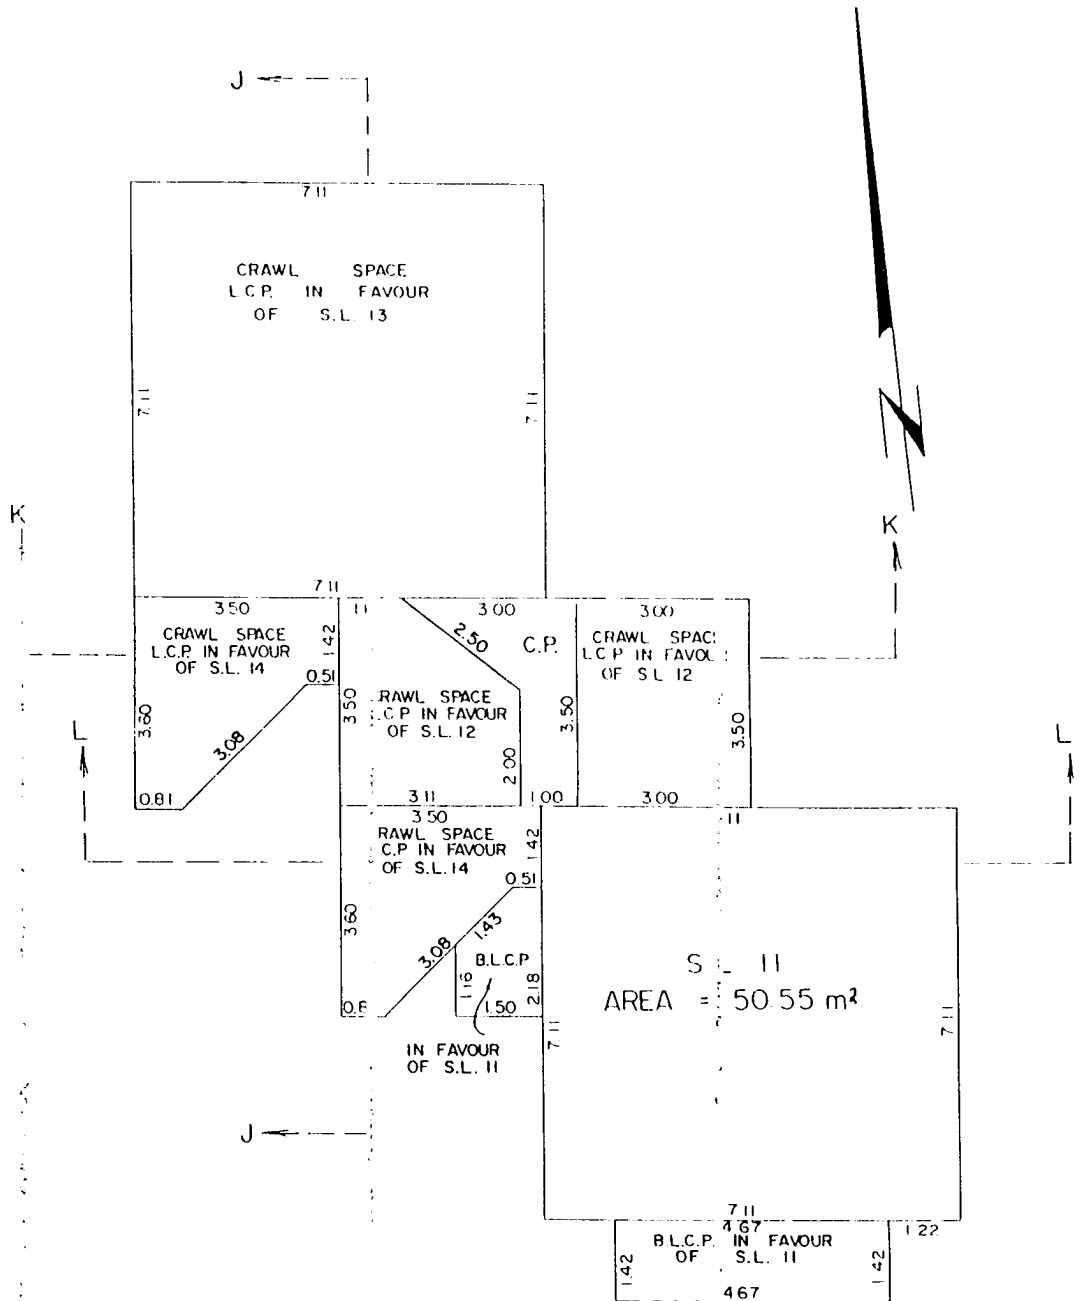

PLAN OF S.L. 11 AND CRAWL SPACE  
(LEVEL TWO)

BUILDING 4

NOTE:  
 S.L. DENOTES STRATA LOT  
 C.P. DENOTES COMMON PROPERTY  
 C.F. DENOTES COMMON FACILITY  
 L.C.P. DENOTES LIMITED COMMON PROPERTY  
 B. DENOTES BALCONY  
 BALCONIES ARE COMMON PROPERTY AND ARE NOT INCLUDED IN SQUARE METRE (M<sup>2</sup>) AREAS  
 ALL DISTANCES ARE IN METRES.


*BB*

B.C.L.S.


November 25.

1987

PLAN OF STRATA LOTS 12 & 13

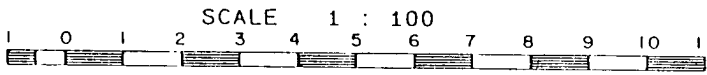

STRATA PLAN VR 2042

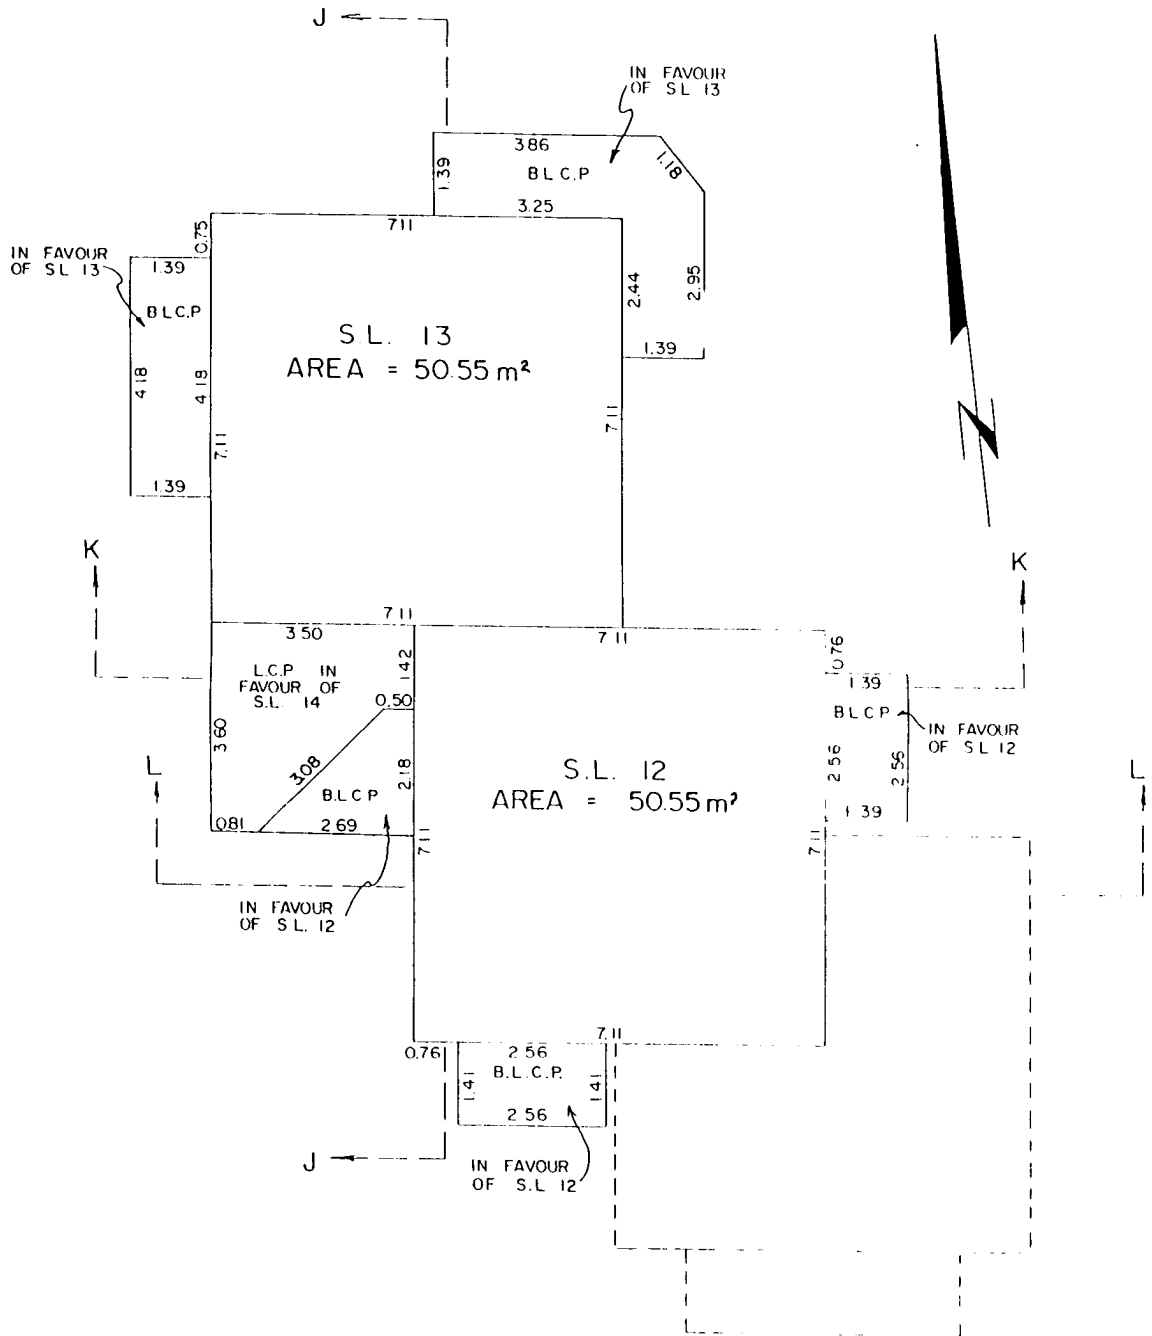


PLAN OF S.L. 12 & 13 AND CRAWL SPACE (LEVEL THREE) BUILDING 4


NOTE.  
 S L DENOTES STRATA LOT  
 C P DENOTES COMMON PROPERTY  
 C F DENOTES COMMON FACILITY  
 L C P DENOTES LIMITED COMMON PROPERTY  
 B DENOTES BALCONY  
 BALCONIES ARE COMMON PROPERTY AND ARE NOT INCLUDED IN SQUARE METRE (M<sup>2</sup>) AREAS  
 ALL DISTANCES ARE IN METRES

*BP*  
 B.C.L.S.  
 November 25, 1987.

PLAN OF STRATA LOT 14

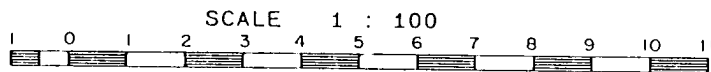

STRATA PLAN VR 2042

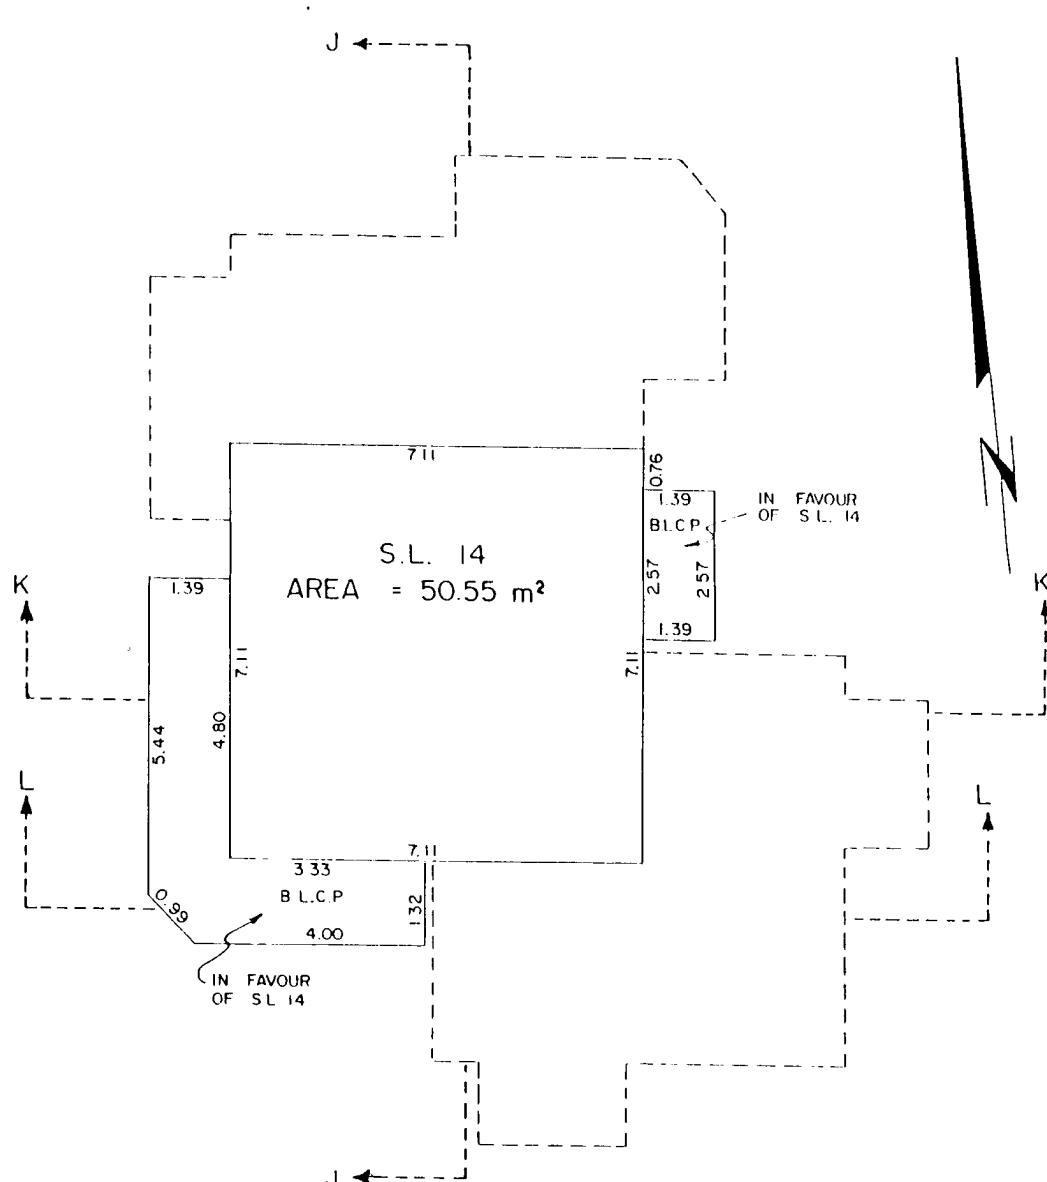


PLAN OF S.L. 14 (LEVEL FOUR)  
BUILDING 4


NOTE:  
 S.L. DENOTES STRATA LOT  
 C.P. DENOTES COMMON PROPERTY  
 C.F. DENOTES COMMON FACILITY  
 L.C.P. DENOTES LIMITED COMMON PROPERTY  
 B. DENOTES BALCONY  
 BALCONIES ARE COMMON PROPERTY AND ARE NOT INCLUDED IN SQUARE METRE (M<sup>2</sup>) AREAS  
 ALL DISTANCES ARE IN METRES

*FB*  
 \_\_\_\_\_ B.C.L.S.  
 November 25, 1987.

# PLAN OF BUILDING 4 (LEVEL FIVE)

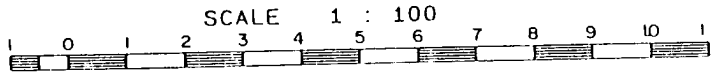

STRATA PLAN VR 2042

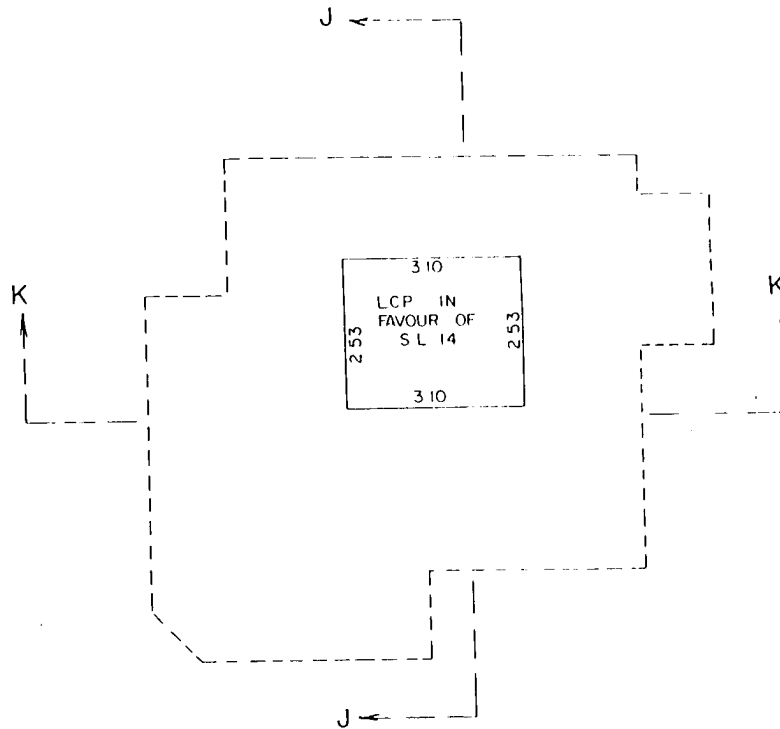

PLAN OF STORAGE AREA  
(LEVEL FIVE)  
BUILDING 4

NOTE:


- S.L. DENOTES STRATA LOT
- C.P. DENOTES COMMON PROPERTY
- C.F. DENOTES COMMON FACILITY
- L.C.P. DENOTES LIMITED COMMON PROPERTY
- B. DENOTES BALCONY

BALCONIES ARE COMMON PROPERTY AND ARE NOT INCLUDED IN SQUARE METRE (M<sup>2</sup>) AREAS  
ALL DISTANCES ARE IN METRES


*BB* B.C.L.S.  
November 25, 1987.

CROSS - SECTIONS


SCALE 1:100

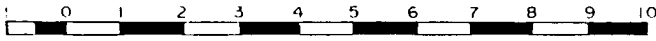

STRATA PLAN VR 2042

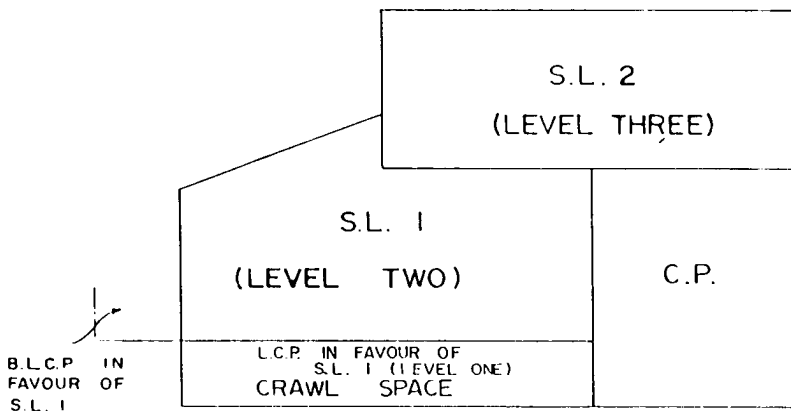

CROSS - SECTION 'A-A'  
BUILDING 1

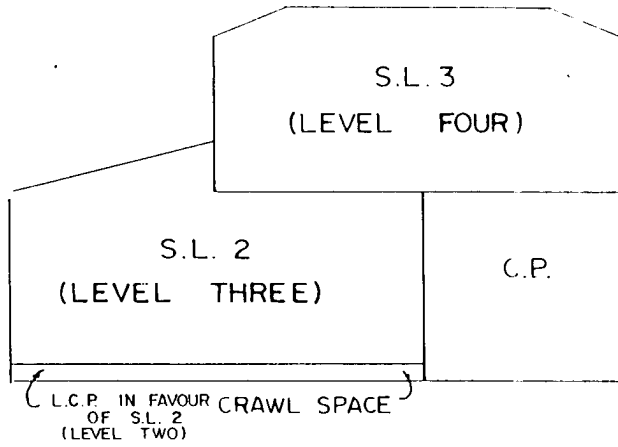

CROSS - SECTION 'B-B'  
BUILDING 1

NOTE:  
 S.L. DENOTES STRATA LOT  
 C.P. DENOTES COMMON PROPERTY  
 C.F. DENOTES COMMON FACILITY  
 L.C.P. DENOTES LIMITED COMMON PROPERTY  
 B. DENOTES BALCONY  
 BALCONIES ARE COMMON PROPERTY AND ARE NOT INCLUDED IN SQUARE METRE (M<sup>2</sup>) AREAS  
 ALL DISTANCES ARE IN METRES.


*BB*

B.C.L.S.


November 25, 1987

CROSS - SECTIONS


SCALE 1: 100

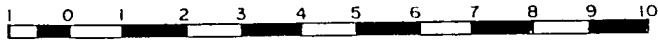

STRATA PLAN VR 2042

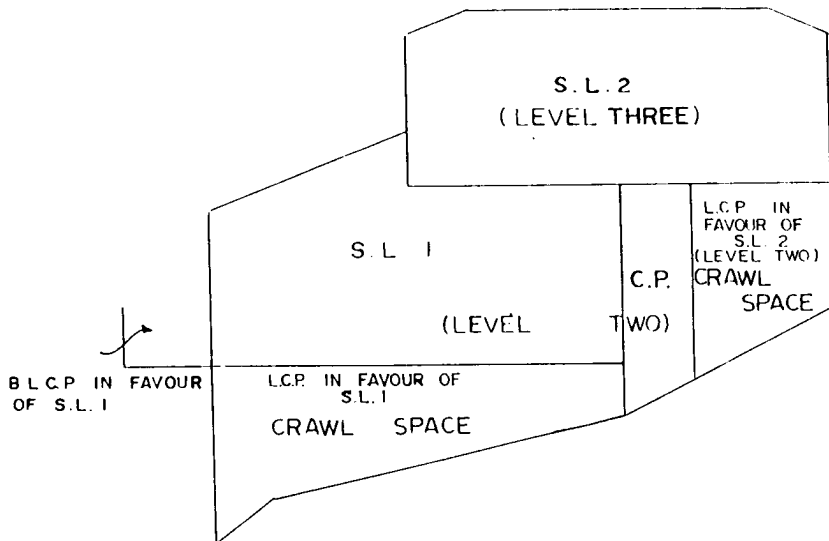

CROSS - SECTION 'C - C'  
BUILDING I

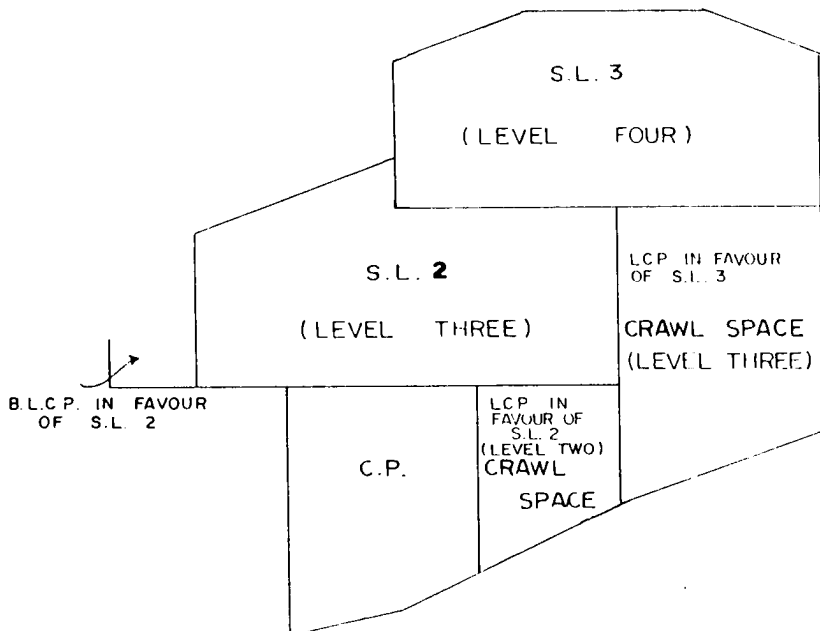

CROSS - SECTION 'D - D'  
BUILDING I

NOTE:  
 S.L. DENOTES STRATA LOT  
 C.P. DENOTES COMMON PROPERTY  
 C.F. DENOTES COMMON FACILITY  
 L.C.P. DENOTES LIMITED COMMON PROPERTY  
 B. DENOTES BALCONY  
 BALCONIES ARE COMMON PROPERTY AND ARE NOT INCLUDED IN SQUARE METRE (M<sup>2</sup>) AREAS  
 ALL DISTANCES ARE IN METRES


*SP*

B.C.L.S.


November 25, 1987

CROSS-SECTIONS

SCALE 1 : 100

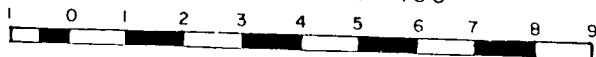

STRATA PLAN VR *(Handwritten mark)*

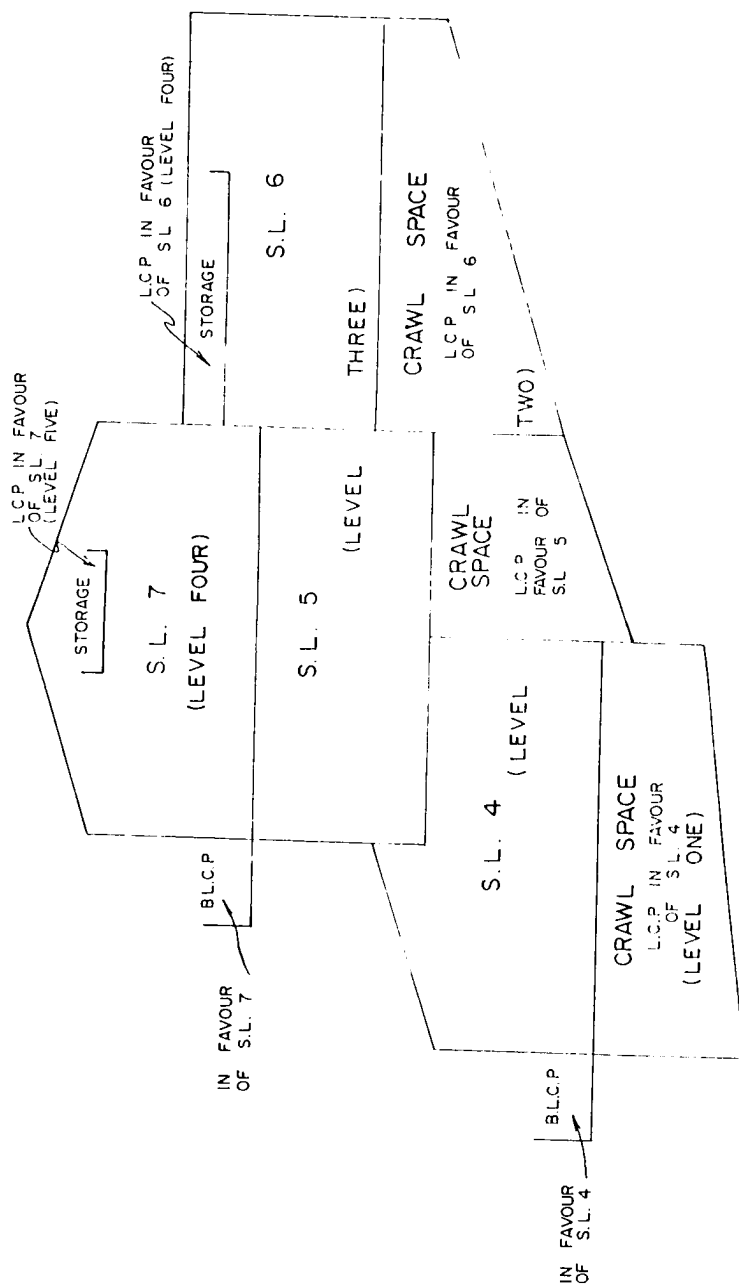


CROSS SECTION 'E - E'  
BUILDING 2


NOTE:  
 S.L. DENOTES STRATA LOT  
 C.P. DENOTES COMMON PROPERTY  
 C.F. DENOTES COMMON FACILITY  
 L.C.P. DENOTES LIMITED COMMON PROPERTY  
 B. DENOTES BALCONY  
 BALCONIES ARE COMMON PROPERTY AND ARE NOT INCLUDED IN SQUARE METRE (M<sup>2</sup>) AREAS  
 ALL DISTANCES ARE IN METRES.

*(Handwritten signature)*  
 B.C.L.S.  
 November 25, 1987.

CROSS-SECTIONS

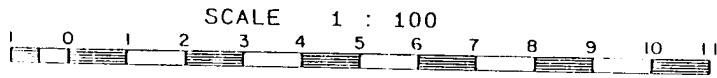

STRATA PLAN VR 214/2

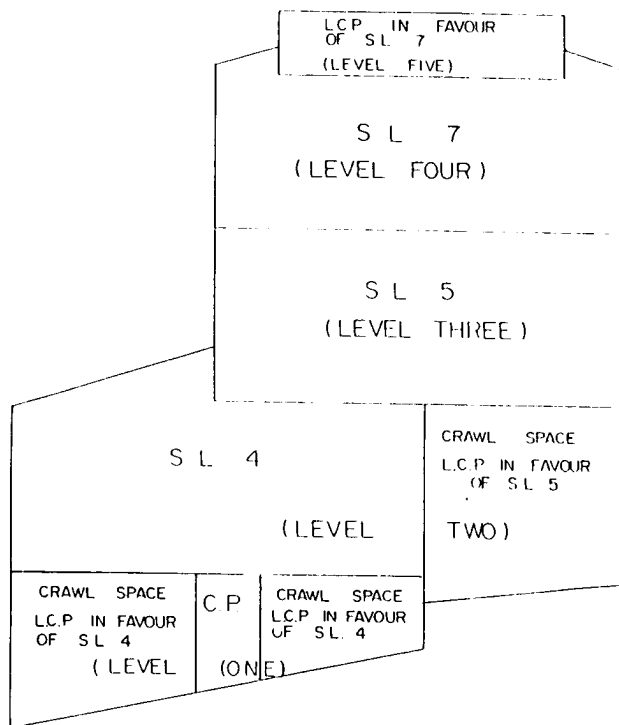

CROSS - SECTION 'F - F'  
BUILDING 2


NOTE.  
 S L. DENOTES STRATA LOT  
 C P. DENOTES COMMON PROPERTY  
 C F. DENOTES COMMON FACILITY  
 L.C.P. DENOTES LIMITED COMMON PROPERTY  
 B. DENOTES BALCONY  
 BALCONIES ARE COMMON PROPERTY AND ARE NOT INCLUDED IN SQUARE METRE (M<sup>2</sup>) AREAS  
 ALL DISTANCES ARE IN METRES

*FF*  
 \_\_\_\_\_ B.C.L.S.  
 November 25, 1987.




# CROSS-SECTIONS


SCALE 1 : 100

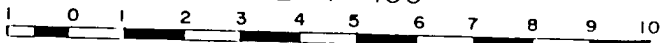

STRATA PLAN VR 2042

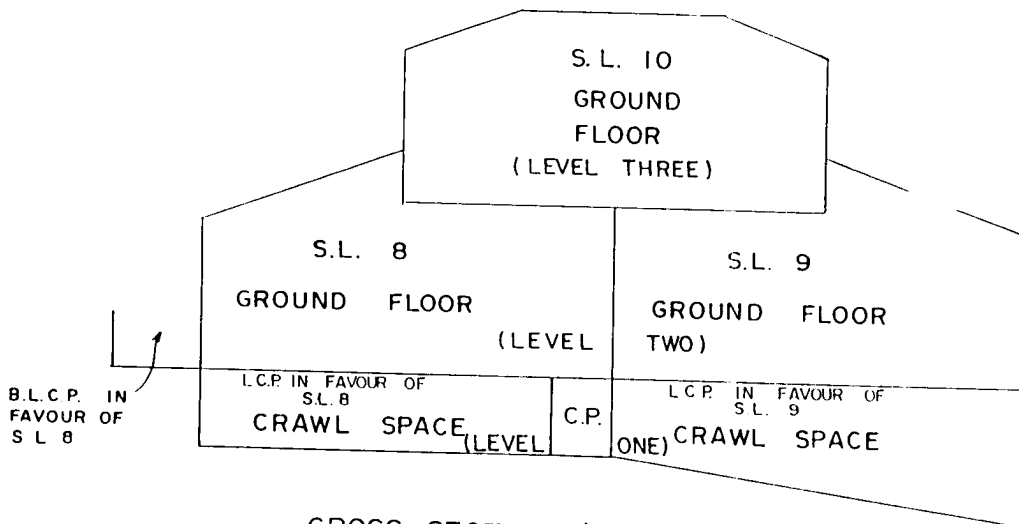

CROSS-SECTION 'G-G'  
BUILDING 3

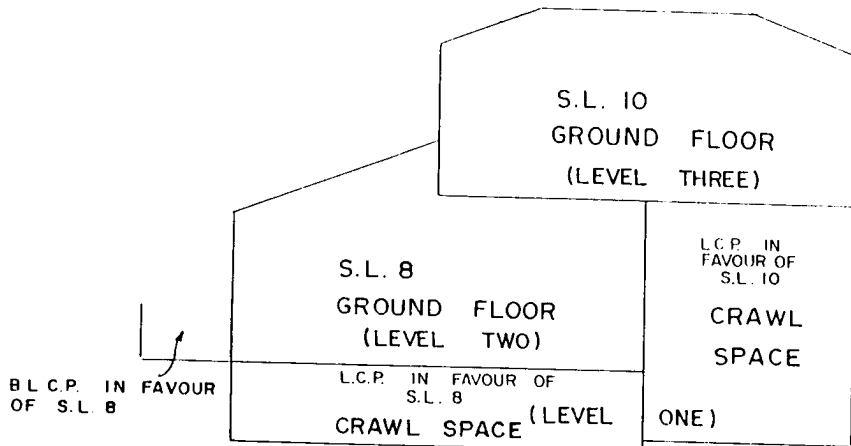


CROSS-SECTION 'H-H'  
BUILDING 3


NOTE:  
 S.L. DENOTES STRATA LOT  
 C.P. DENOTES COMMON PROPERTY  
 C.F. DENOTES COMMON FACILITY  
 L.C.P. DENOTES LIMITED COMMON PROPERTY  
 B. DENOTES BALCONY  
 BALCONIES ARE COMMON PROPERTY AND ARE NOT INCLUDED IN SQUARE METRE (M<sup>2</sup>) AREAS  
 ALL DISTANCES ARE IN METRES.

J.B. B.C.L.S.  
 November 25, 1987

CROSS-SECTIONS

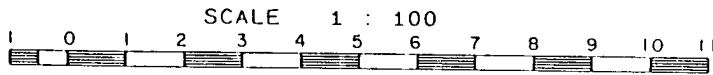

STRATA PLAN VR *21/4/87*

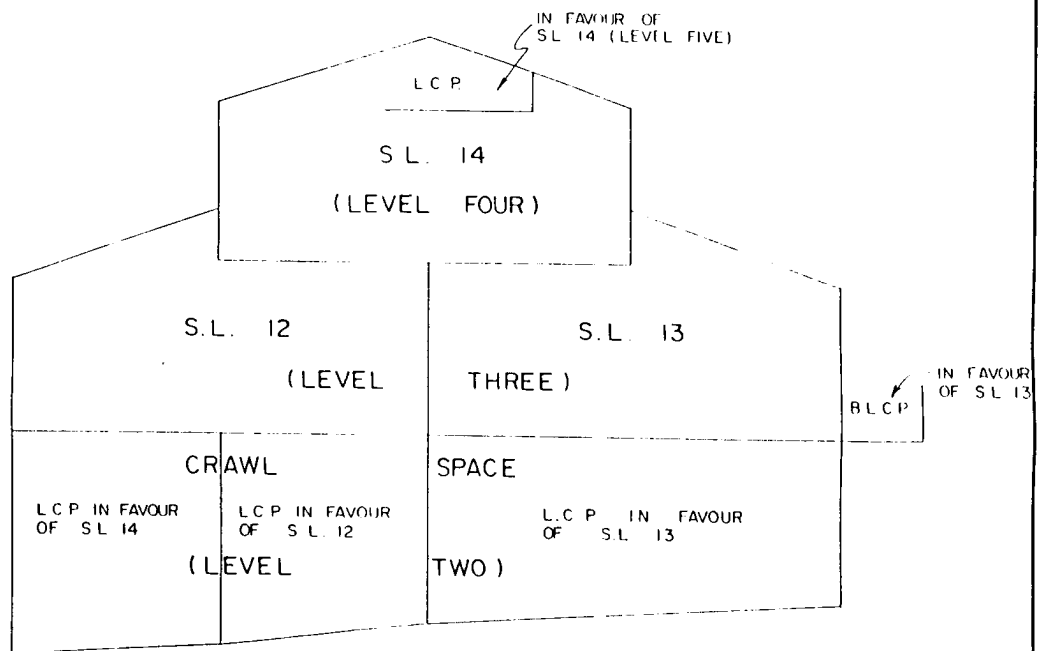

CROSS - SECTION 'J - J'  
BUILDING 4


NOTE:  
S.L. DENOTES STRATA LOT  
C.P. DENOTES COMMON PROPERTY  
C.F. DENOTES COMMON FACILITY  
L.C.P. DENOTES LIMITED COMMON PROPERTY  
B DENOTES BALCONY  
BALCONIES ARE COMMON PROPERTY AND ARE NOT INCLUDED IN SQUARE METRE (M<sup>2</sup>) AREAS  
ALL DISTANCES ARE IN METRES

*SS*  
B.C.L.S.  
*November 25,* 1987.


CROSS-SECTIONS

SCALE 1 : 100

STRATA PLAN VR 2142

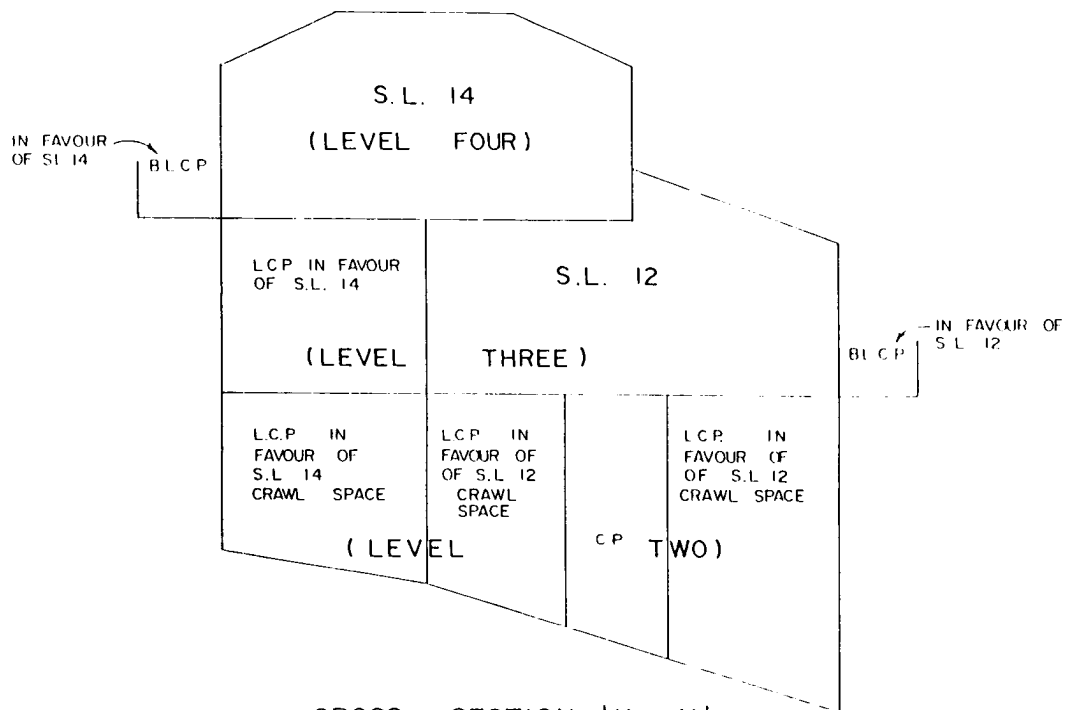

CROSS SECTION 'K - K'  
BUILDING 4

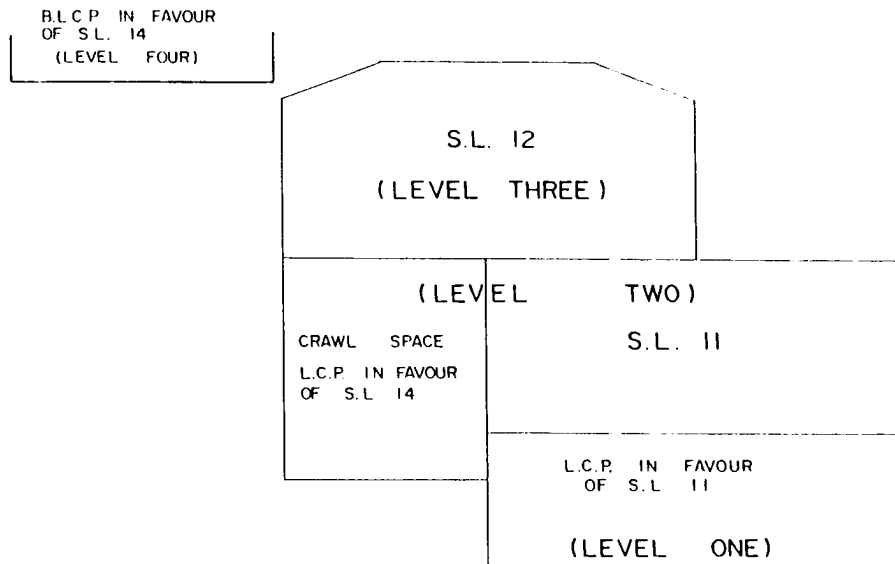

CROSS SECTION 'L - L'  
BUILDING 4

NOTE:  
 S.L. DENOTES STRATA LOT  
 C.P. DENOTES COMMON PROPERTY  
 C.F. DENOTES COMMON FACILITY  
 L.C.P. DENOTES LIMITED COMMON PROPERTY  
 B DENOTES BALCONY  
 BALCONIES ARE COMMON PROPERTY AND ARE NOT INCLUDED IN SQUARE METRE (M<sup>2</sup>) AREAS  
 ALL DISTANCES ARE IN METRES

*BB* B.C.L.S.  
 November 25, 1987.



STRATA PLAN VR 20421

DEALINGS AFFECTING THE COMMON PROPERTY

FILING		DOCUMENT	
NUMBER	DATE	DATE	NATURE AND PARTICULARS
SUBJECT TO ADVISOR			SEE (CROWN GRANTS L3154 & P93462)
THIS TITLE MAY BE AFFECTED BY A PERMIT UNDER PART 29 OF THE MUNICIPAL ACT (SEE DF R40721 01/25/1987)			
L31172	30/03/1983		Undersurface and other exceptions and reservations; Sec 47 Land Act Sec (9 L31154 Inter Alia
P90959	06/10/86		COVENANT IN FAVOR OF RESORT MUNICIPALITY OF WHISTLER; LAND TITLE ACT S215. Inter Alia
P93463	10/10/86		Undersurface and other exceptions & reservations; Sec 47 Land Act Sec (9 P93463 Inter Alia
P93464	10/10/86		Mortgage in favor of North Shore Community Credit Union. Inter Alia
RE5371	17/08/87		Mortgage in favor of North Shore Community Credit Union. Inter Alia

BB B.C.L.S.  
November 25, 1987