



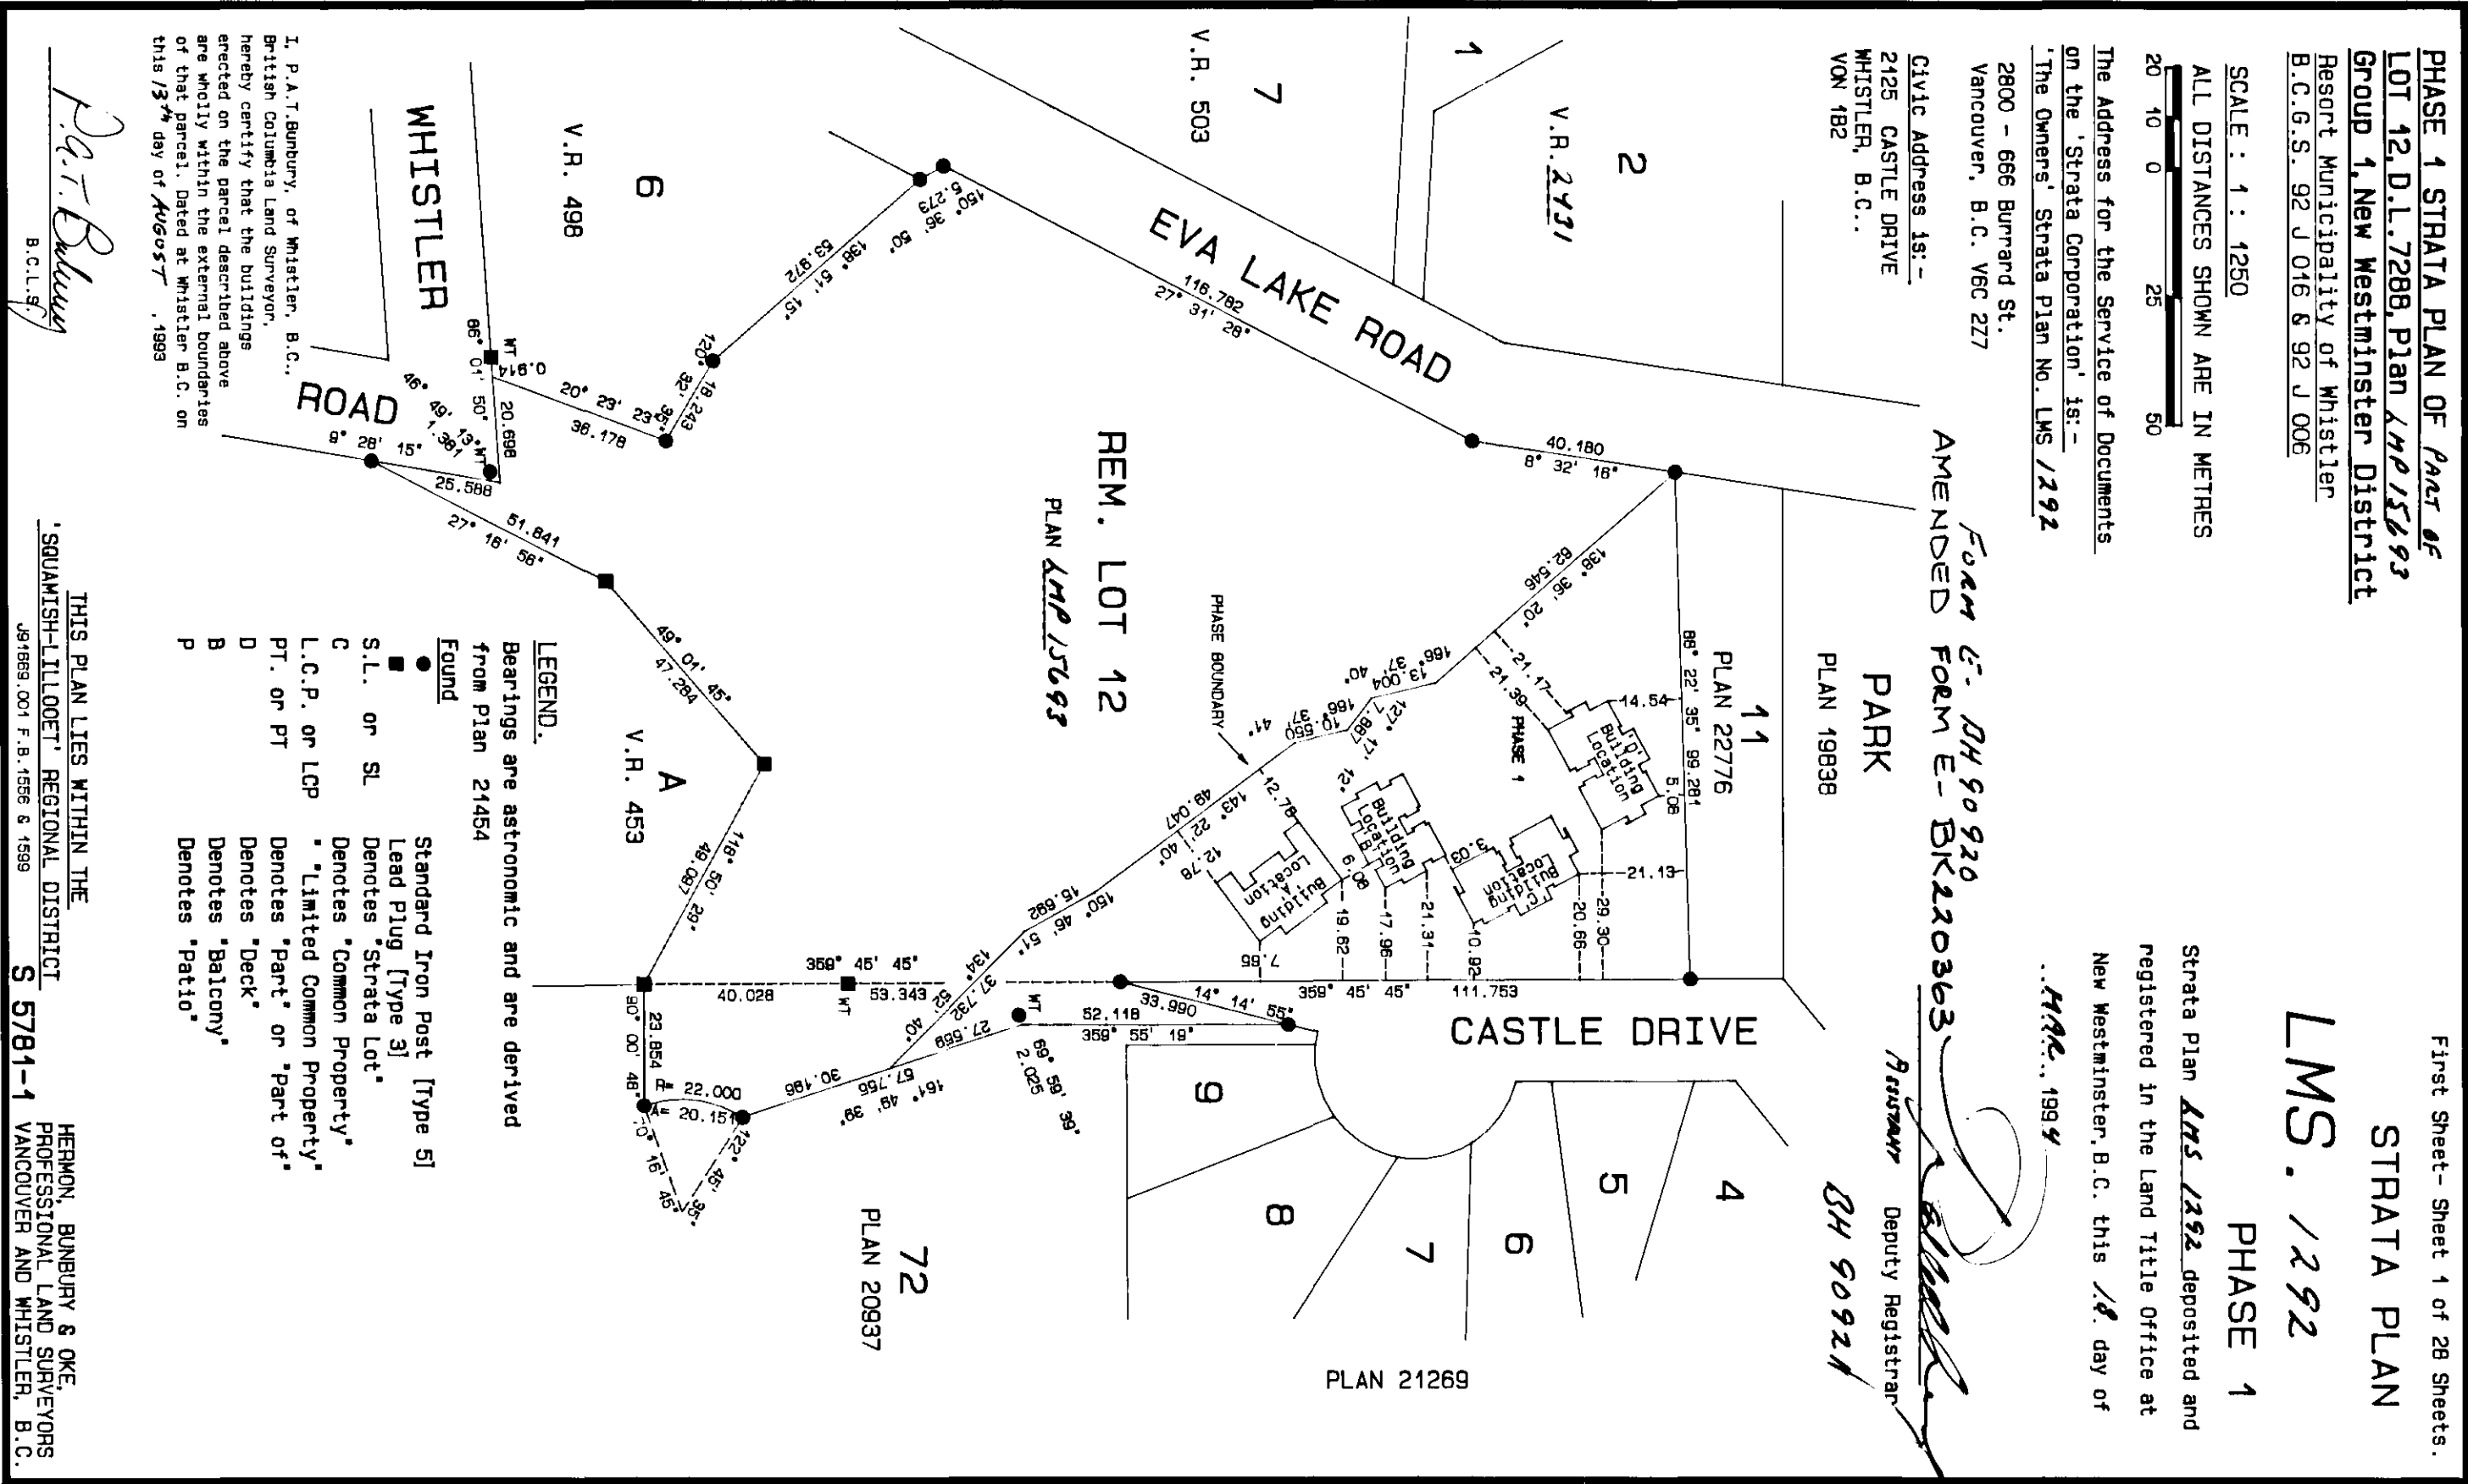

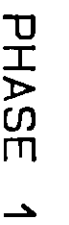

CONDOMINIUM ACT

		FORM 1	FORM 2	FORM 3
		Schedule of Unit Entitlement	Schedule of Interest Upon Destruction	Schedule of Voting Rights
LOT NO.	SHEET NO.			
1	4, 5, 6, 8	106	1900	1
2	4, 5, 6, 8	111	2030	1
3	4, 5, 6, 8	110	2030	1
4	4, 5, 6, 8	107	1900	1
5	10, 11, 14	88	1805	1
6	10, 11, 12, 14	110	1900	1
7	10, 11, 12, 14	110	1900	1
8	10, 11, 14	88	1805	1
9	16, 17, 18, 20	128	2380	1
10	16, 17, 18, 20	111	2195	1
11	16, 17, 18, 20	111	2195	1
12	16, 17, 18, 20	128	2380	1
13	22, 23, 26	107	2290	1
14	22, 23, 24, 26	106	2140	1
15	22, 23, 24, 26	106	2140	1
16	22, 23, 26	107	2290	1
Aggregate		1734	33280	16

STATUTORY DECLARATION

I/We the undersigned do solemnly declare that:-
1. I/We (am/are) the Owner-Developer- or the duly authorized Agent of the Owner-Developer.
2. The Strata Plan is entirely for residential use.
3. I/We make this solemn declaration conscientiously believing it to be and knowing that it is of the same force and effect as if made under oath.

Declared before me at Richmond in the Province of British Columbia this 24 day of March A.D. 1994

Commissioner for and for the Province of British Columbia

Accepted as to Forms 1, 2 and 3 on the 17 day of March 1994
Superintendent of Real Estate

Approved as Phase I of a III Phase Strata Plan under the 'Condominium Act' Dated this 3 day of March 1994

Approving Officer for The Resort Municipality of Whistler

CERTIFICATE UNDER SECTION 8(1)

I, P.A.T Bunbury, a British Columbia Land Surveyor, hereby certify that the building shown in this Strata Plan has not, as of the 19 th day of August, 1993 been previously occupied.

P.A.T. Bunbury
B.C.L.S.

Owner - Developer

398717 BRITISH COLUMBIA LTD. (INC NO. 398717)

authorized signatory


POLY 116

authorized signatory

Witness as to both signatures above SAMPSON DC

Occupation of Witness:- SOLICITOR


Address of Witness:- 640-640 BURNISS

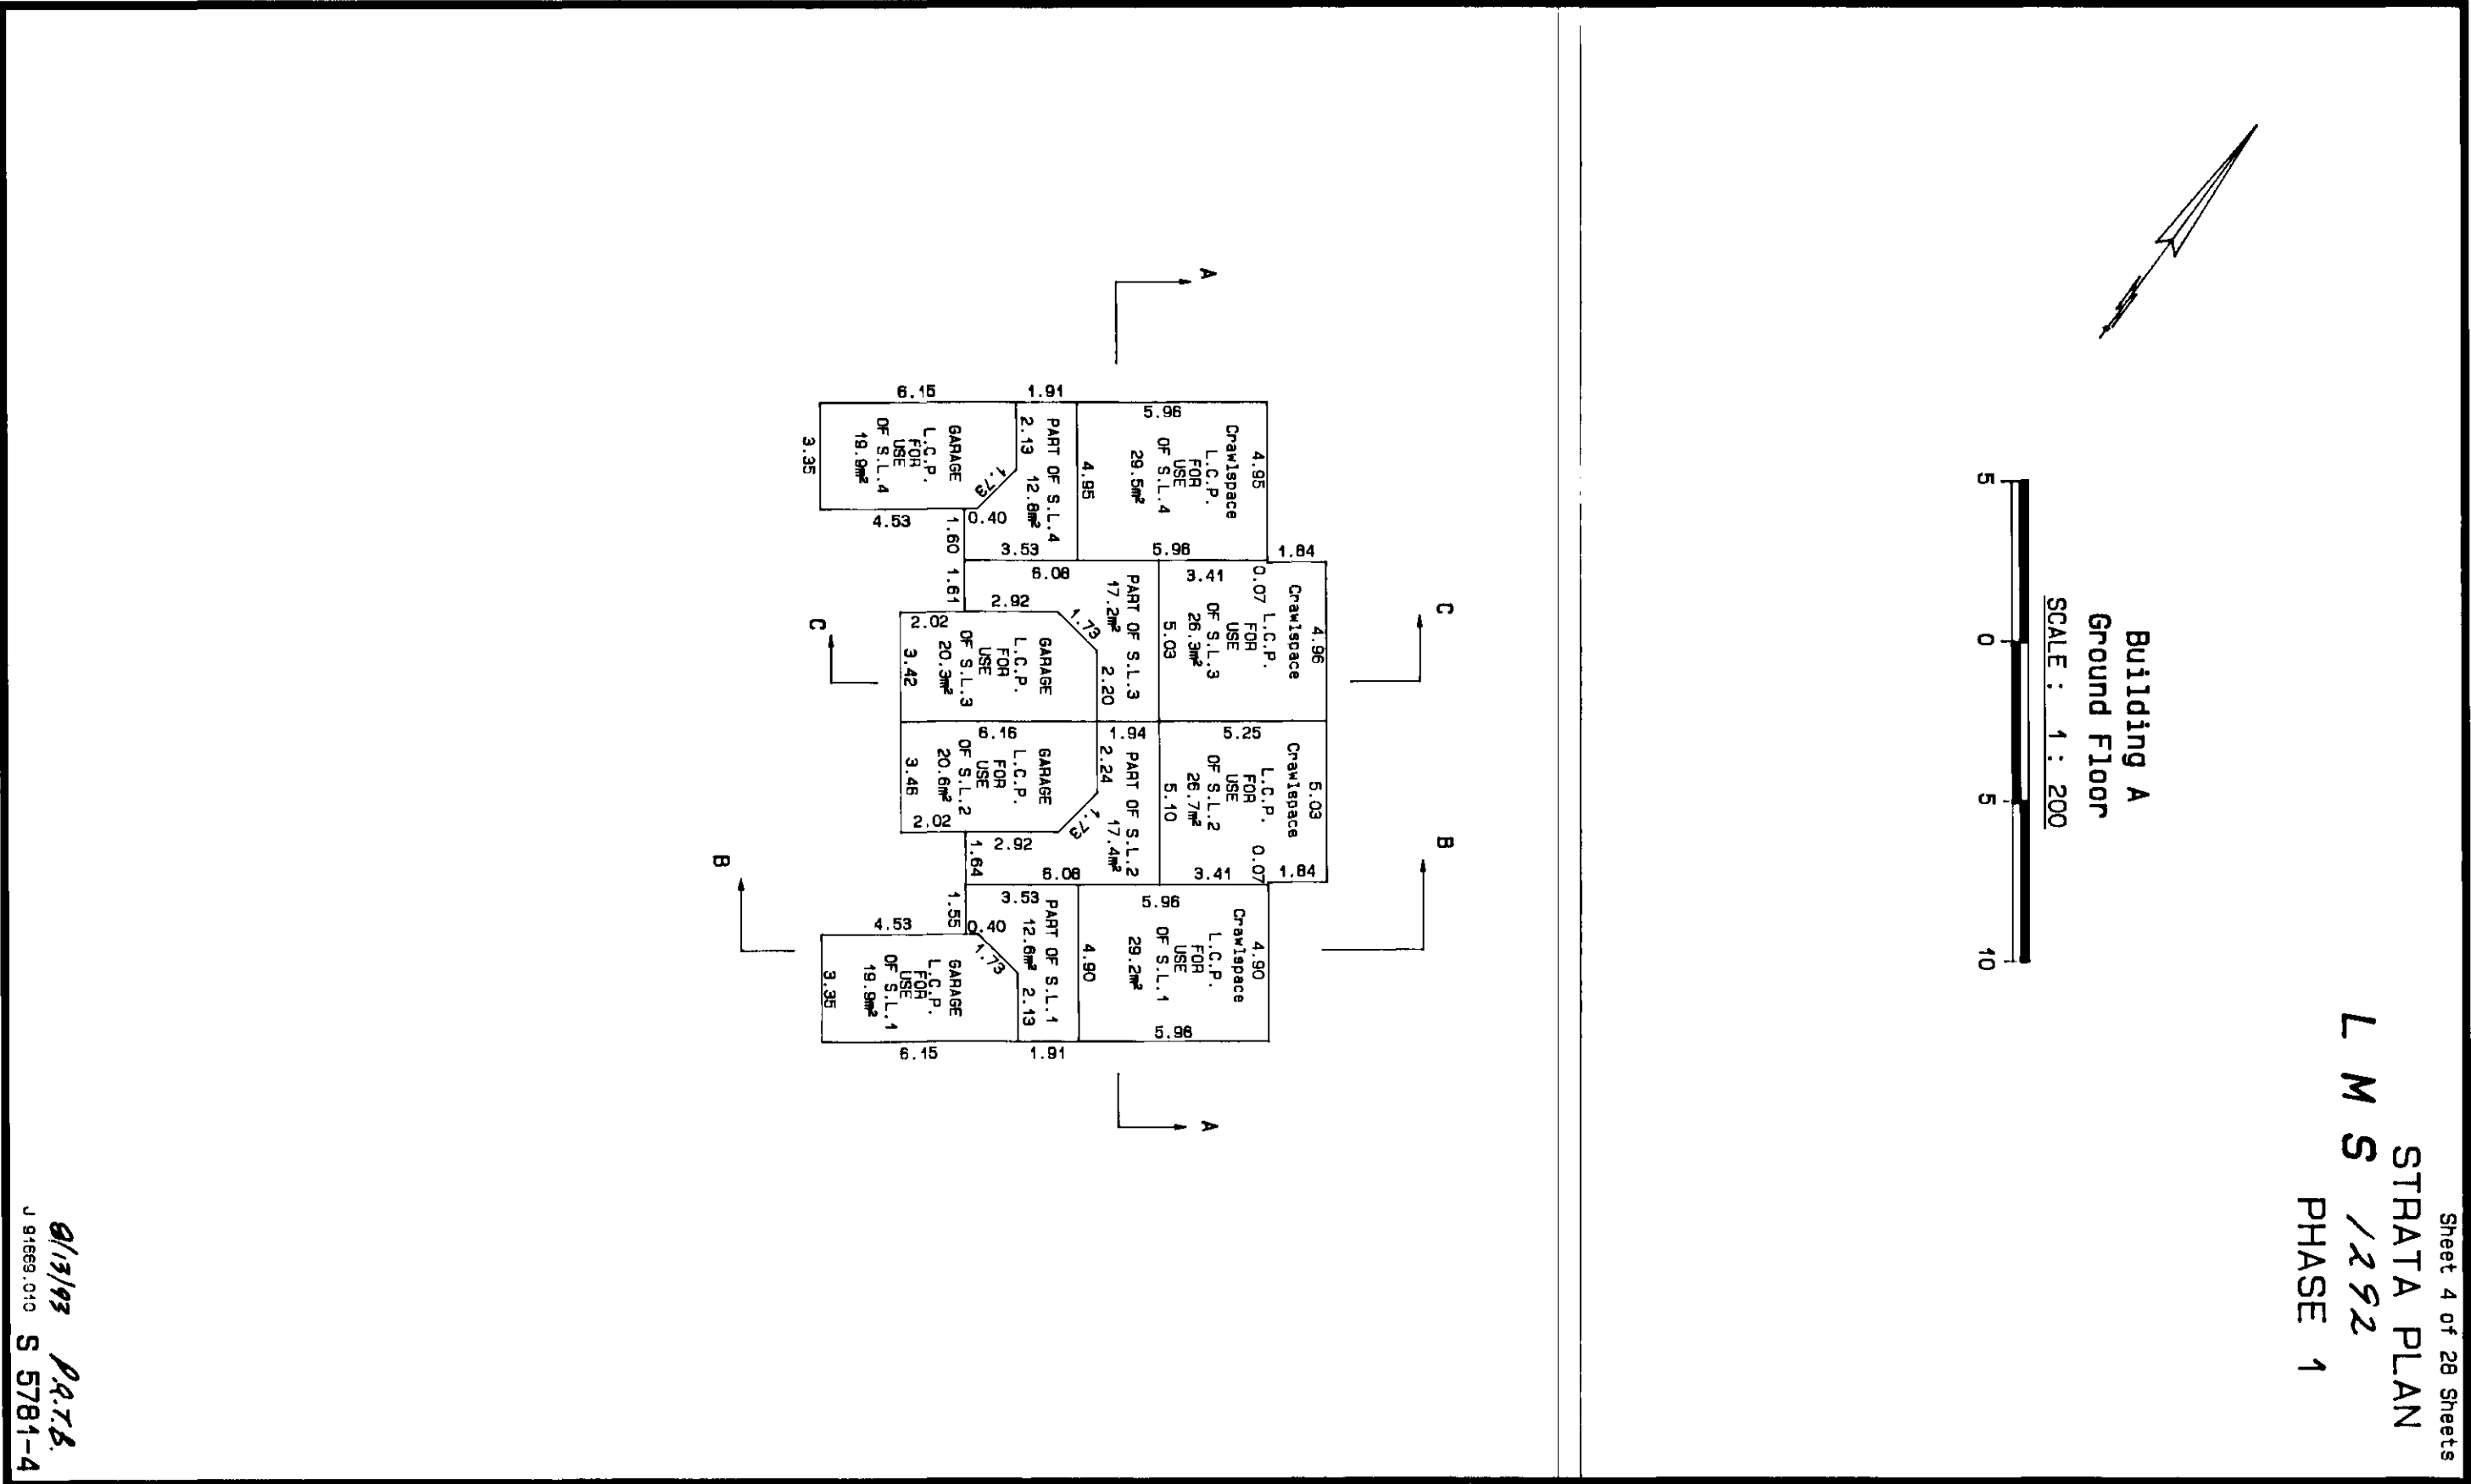


8/13/93

P.A.T.B.

J 91669.010 S 5781-4

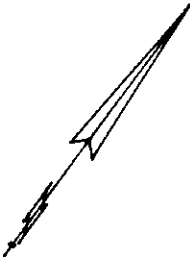


Building A
First Floor
SCALE : 1 : 200 METRIC

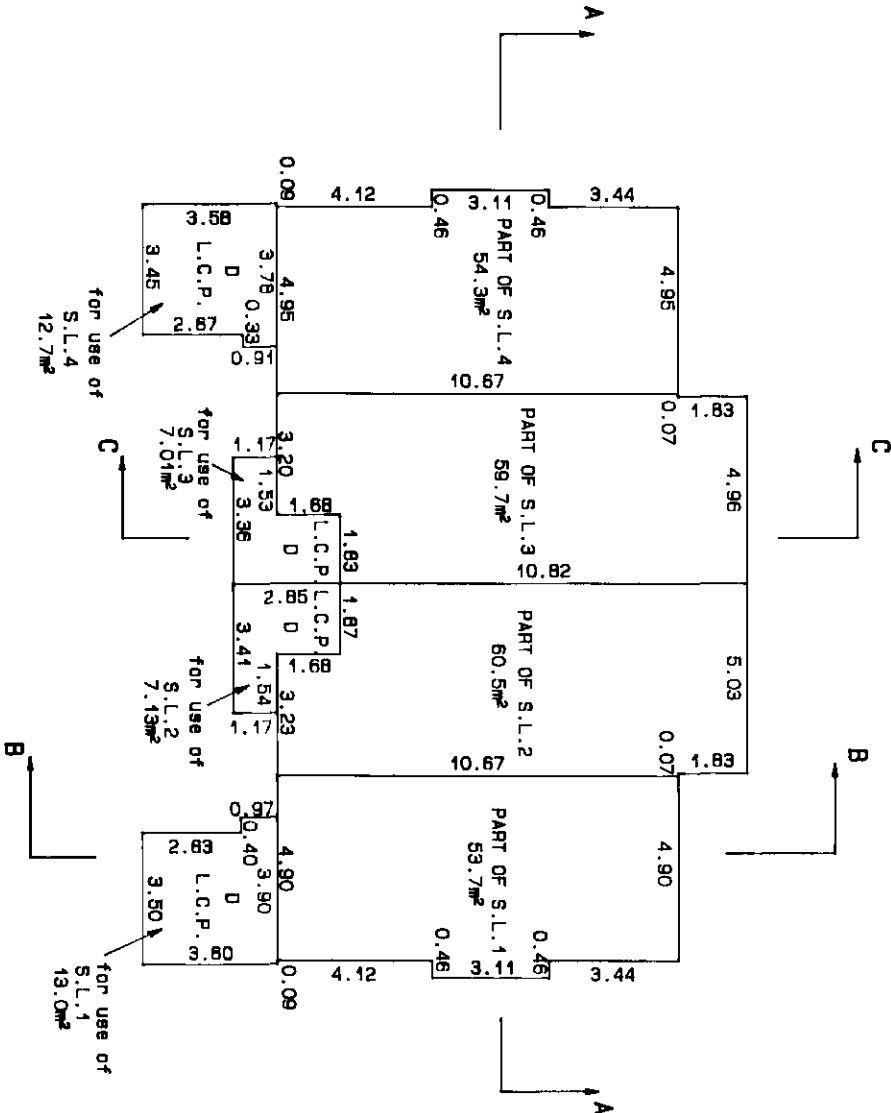


Sheet 5 of 28 Sheets
STRATA PLAN
L M S / 292
PHASE 1

01/19/93 Part B.
JB1669.011 S 5781-5

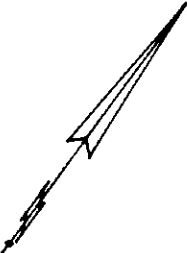



Building A
Second Floor
SCALE : 1 : 200 METRIC

Sheet 6 of 28 Sheets
STRATA PLAN
L M S / 292
PHASE 1

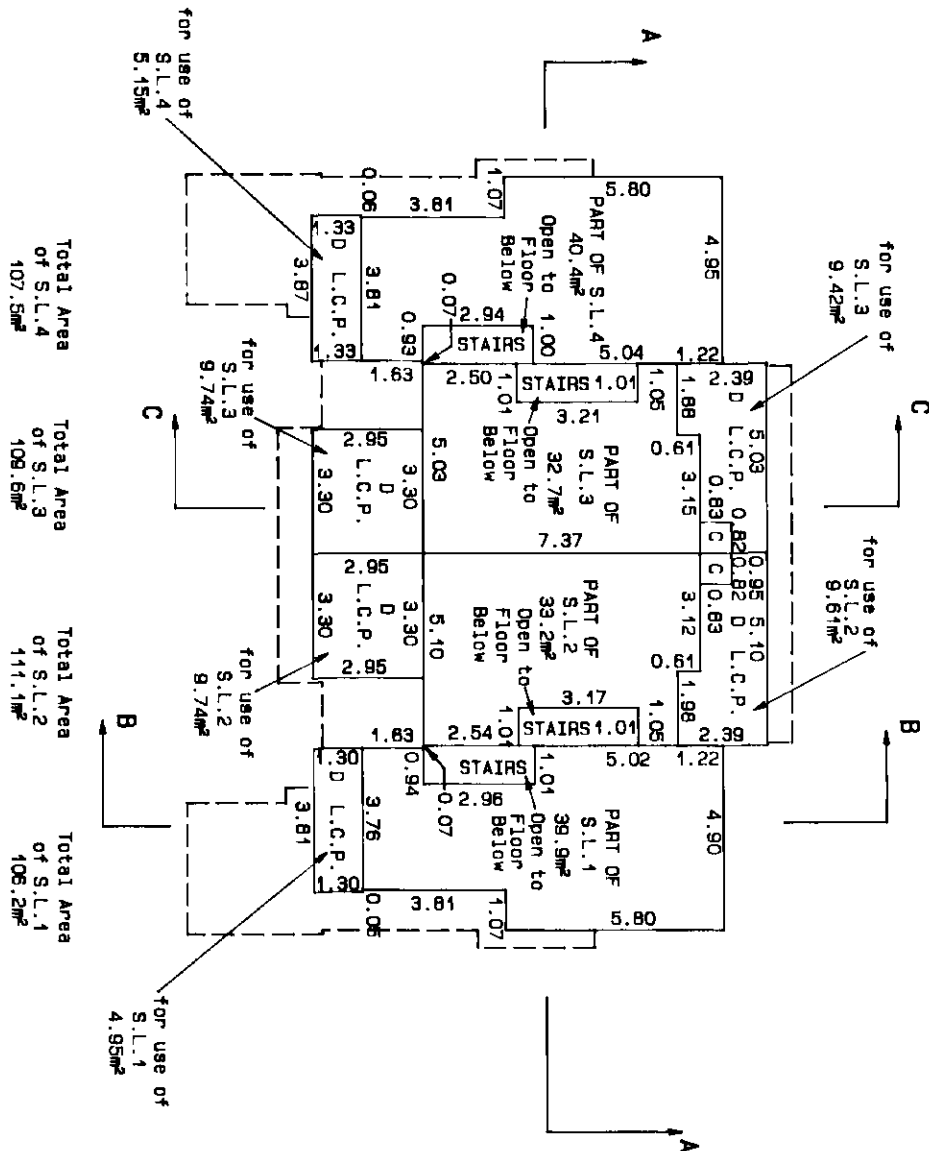



01/13/95 P.A.T.B.
J91669.012 S 5781-6

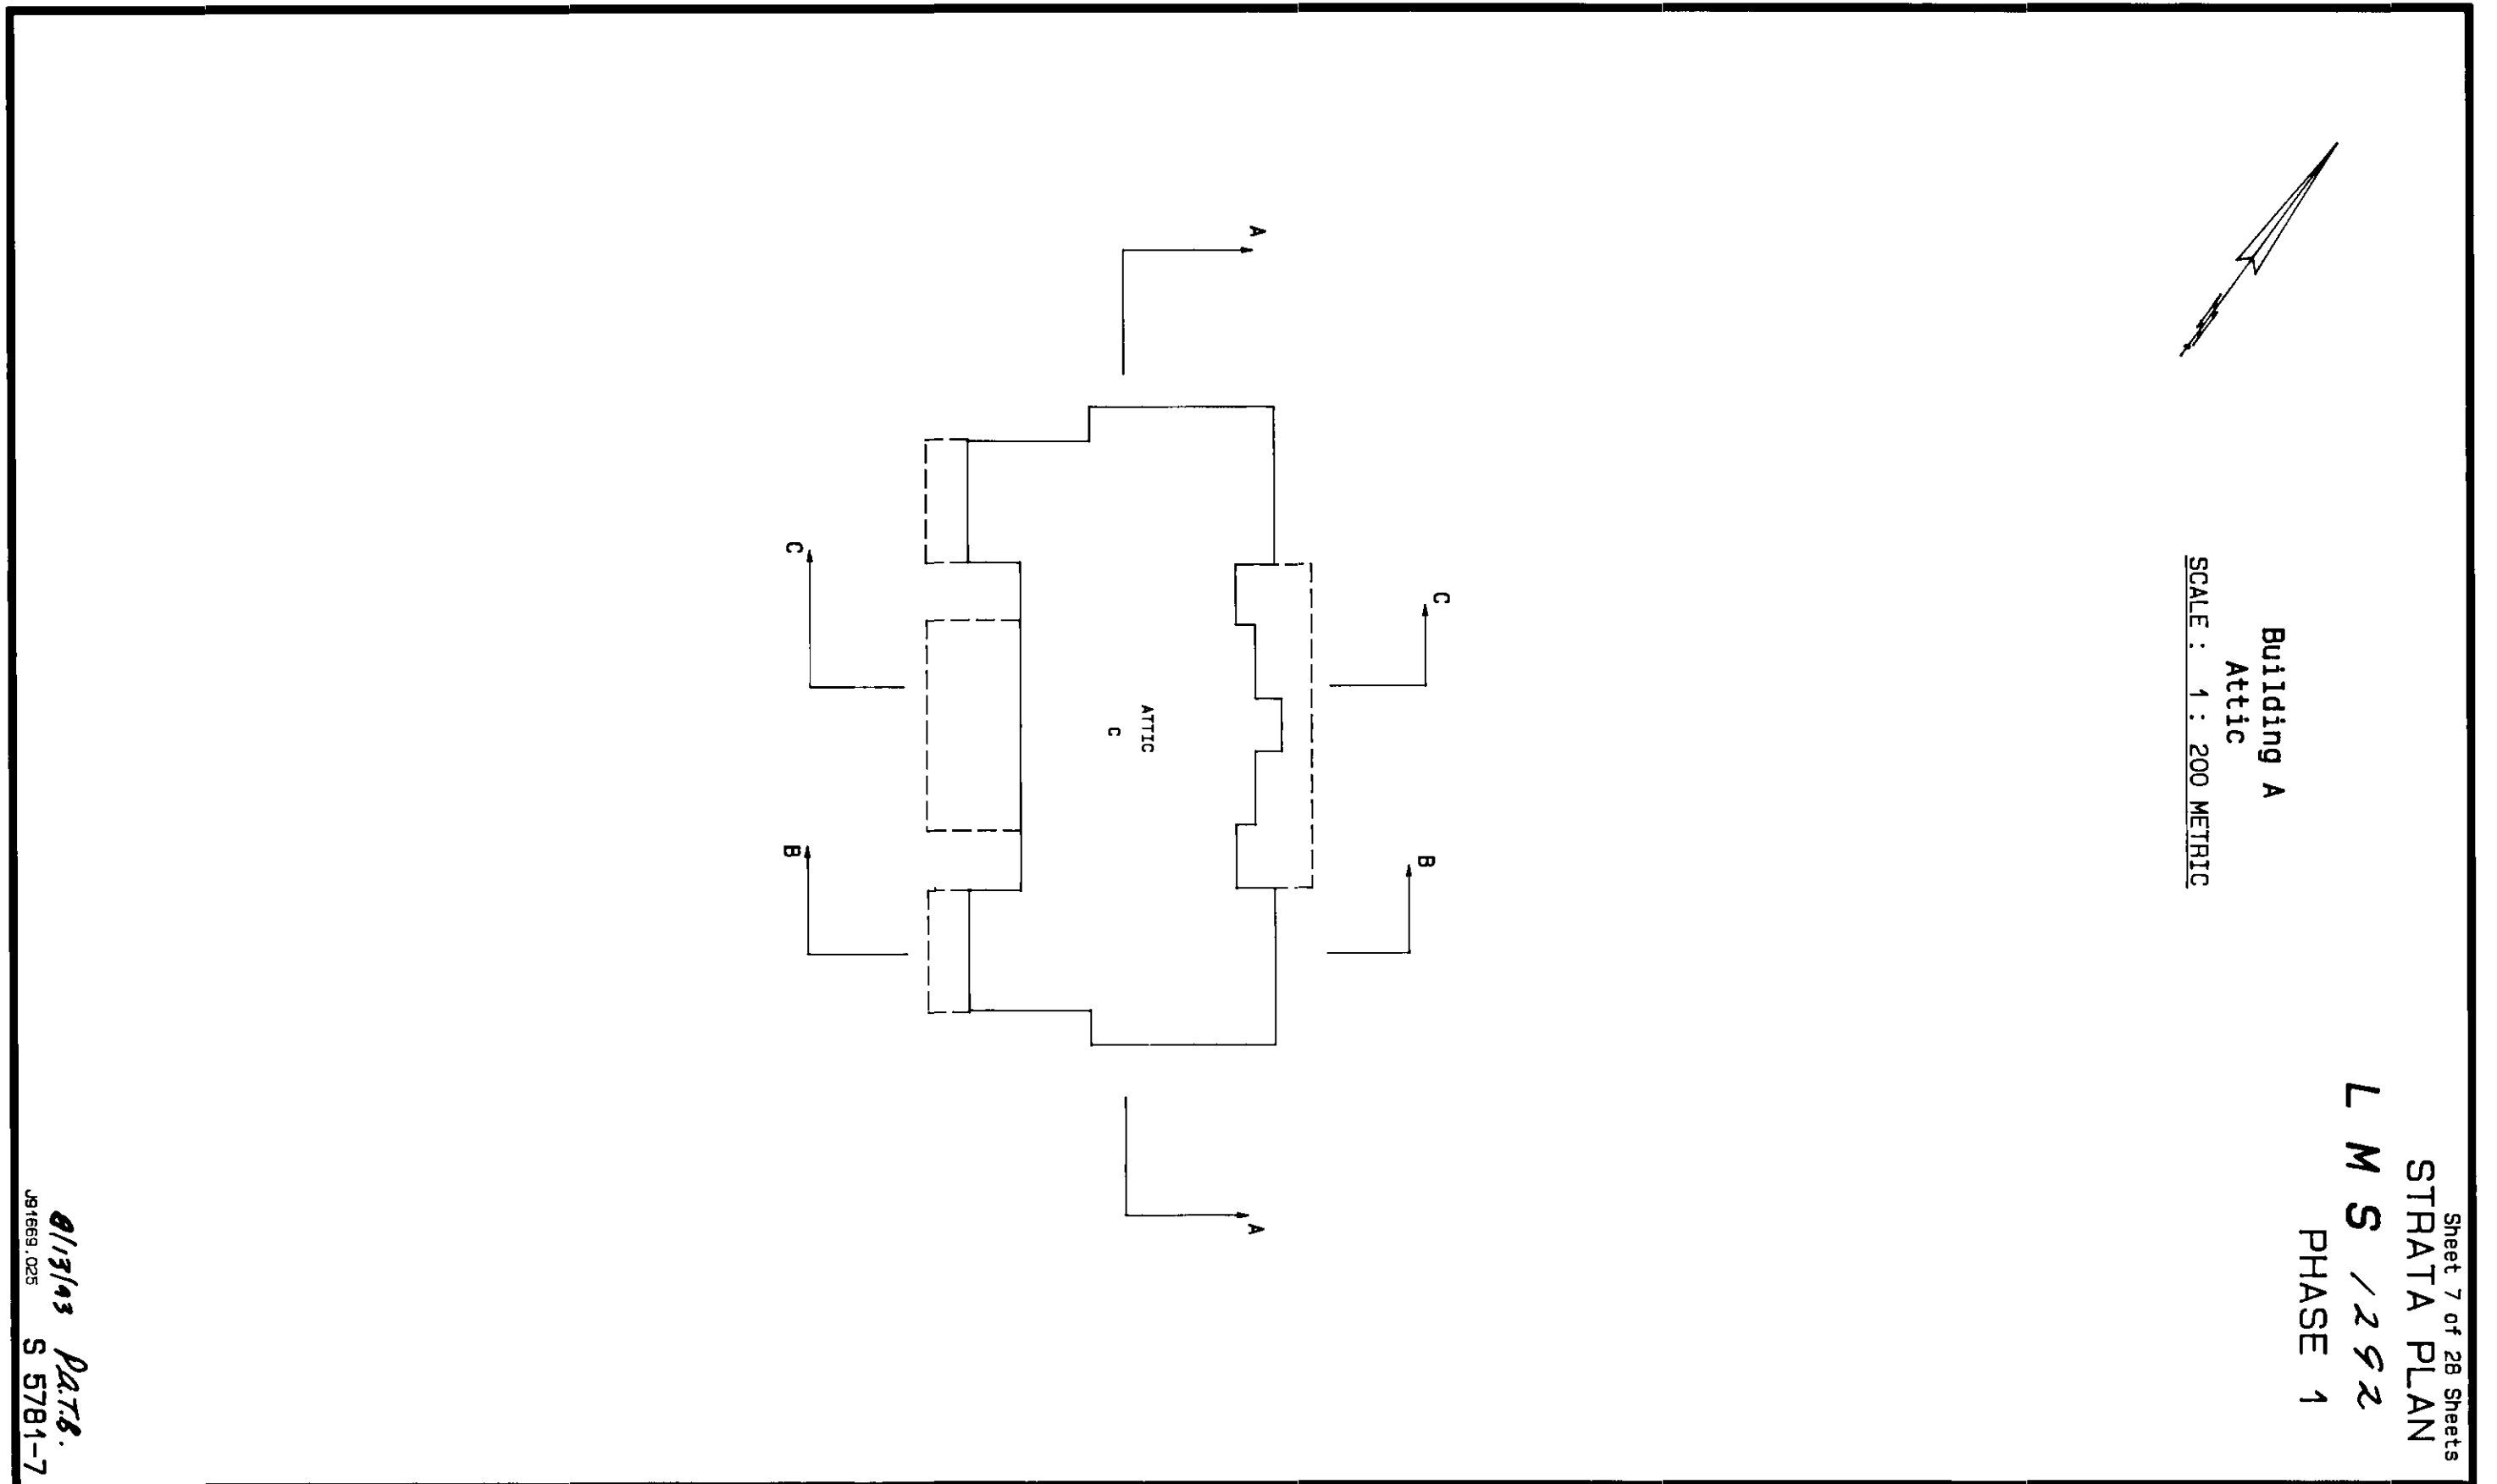

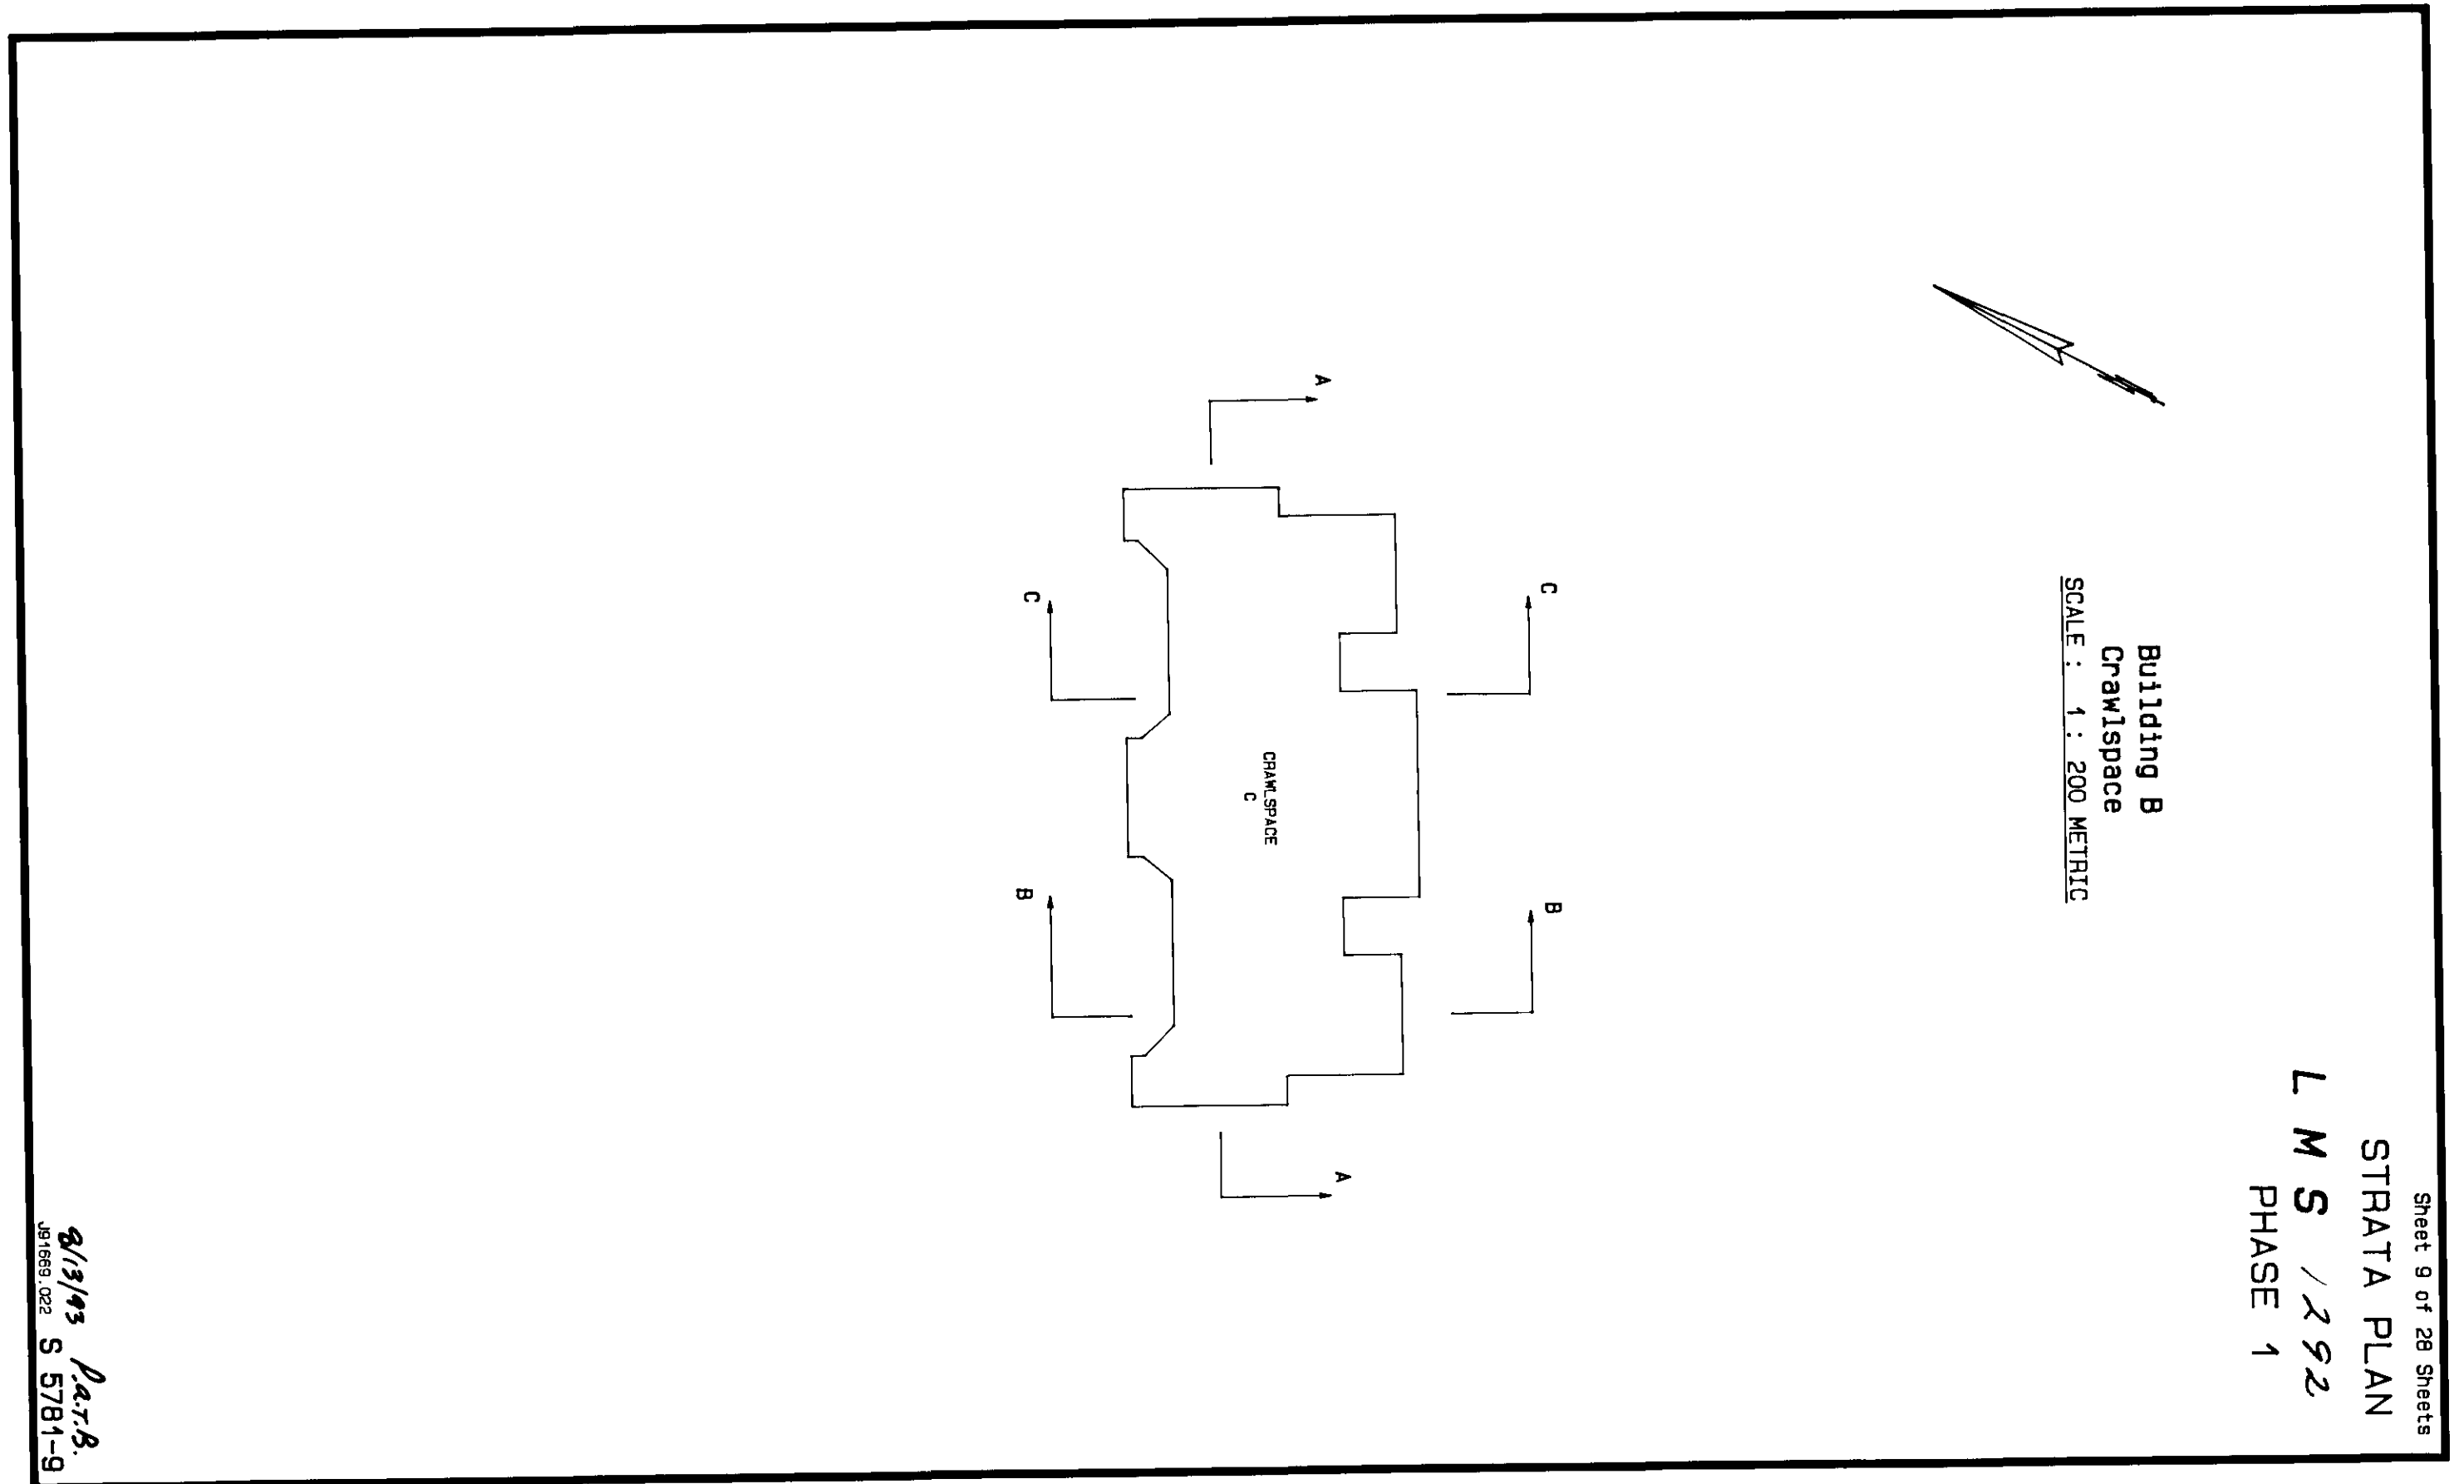


Sheet 10 of 28 Sheets
STRATA PLAN
L M S / 292
PHASE 1

Building B
Ground Floor
SCALE : 1 : 200 METRIC

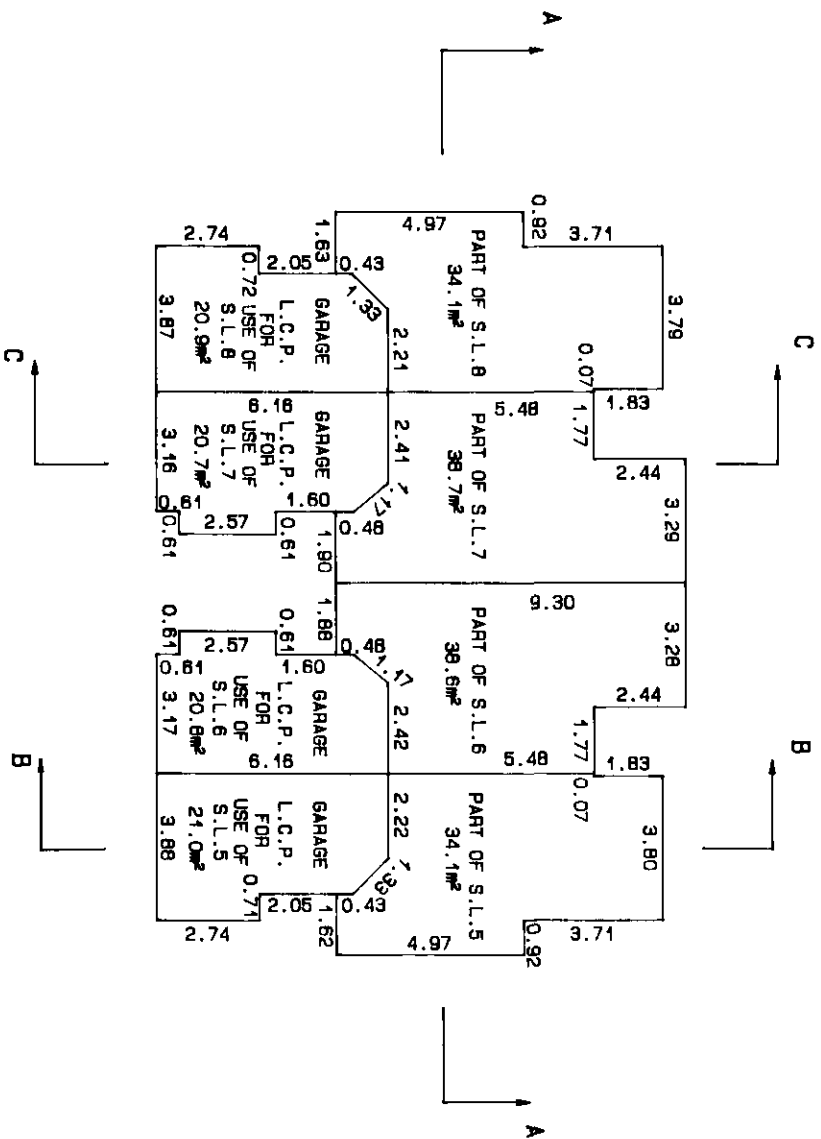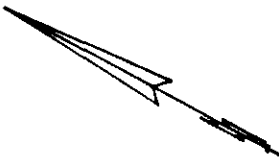


01/13/93 P.A.T.B.
JG1659.013 S 5781-10

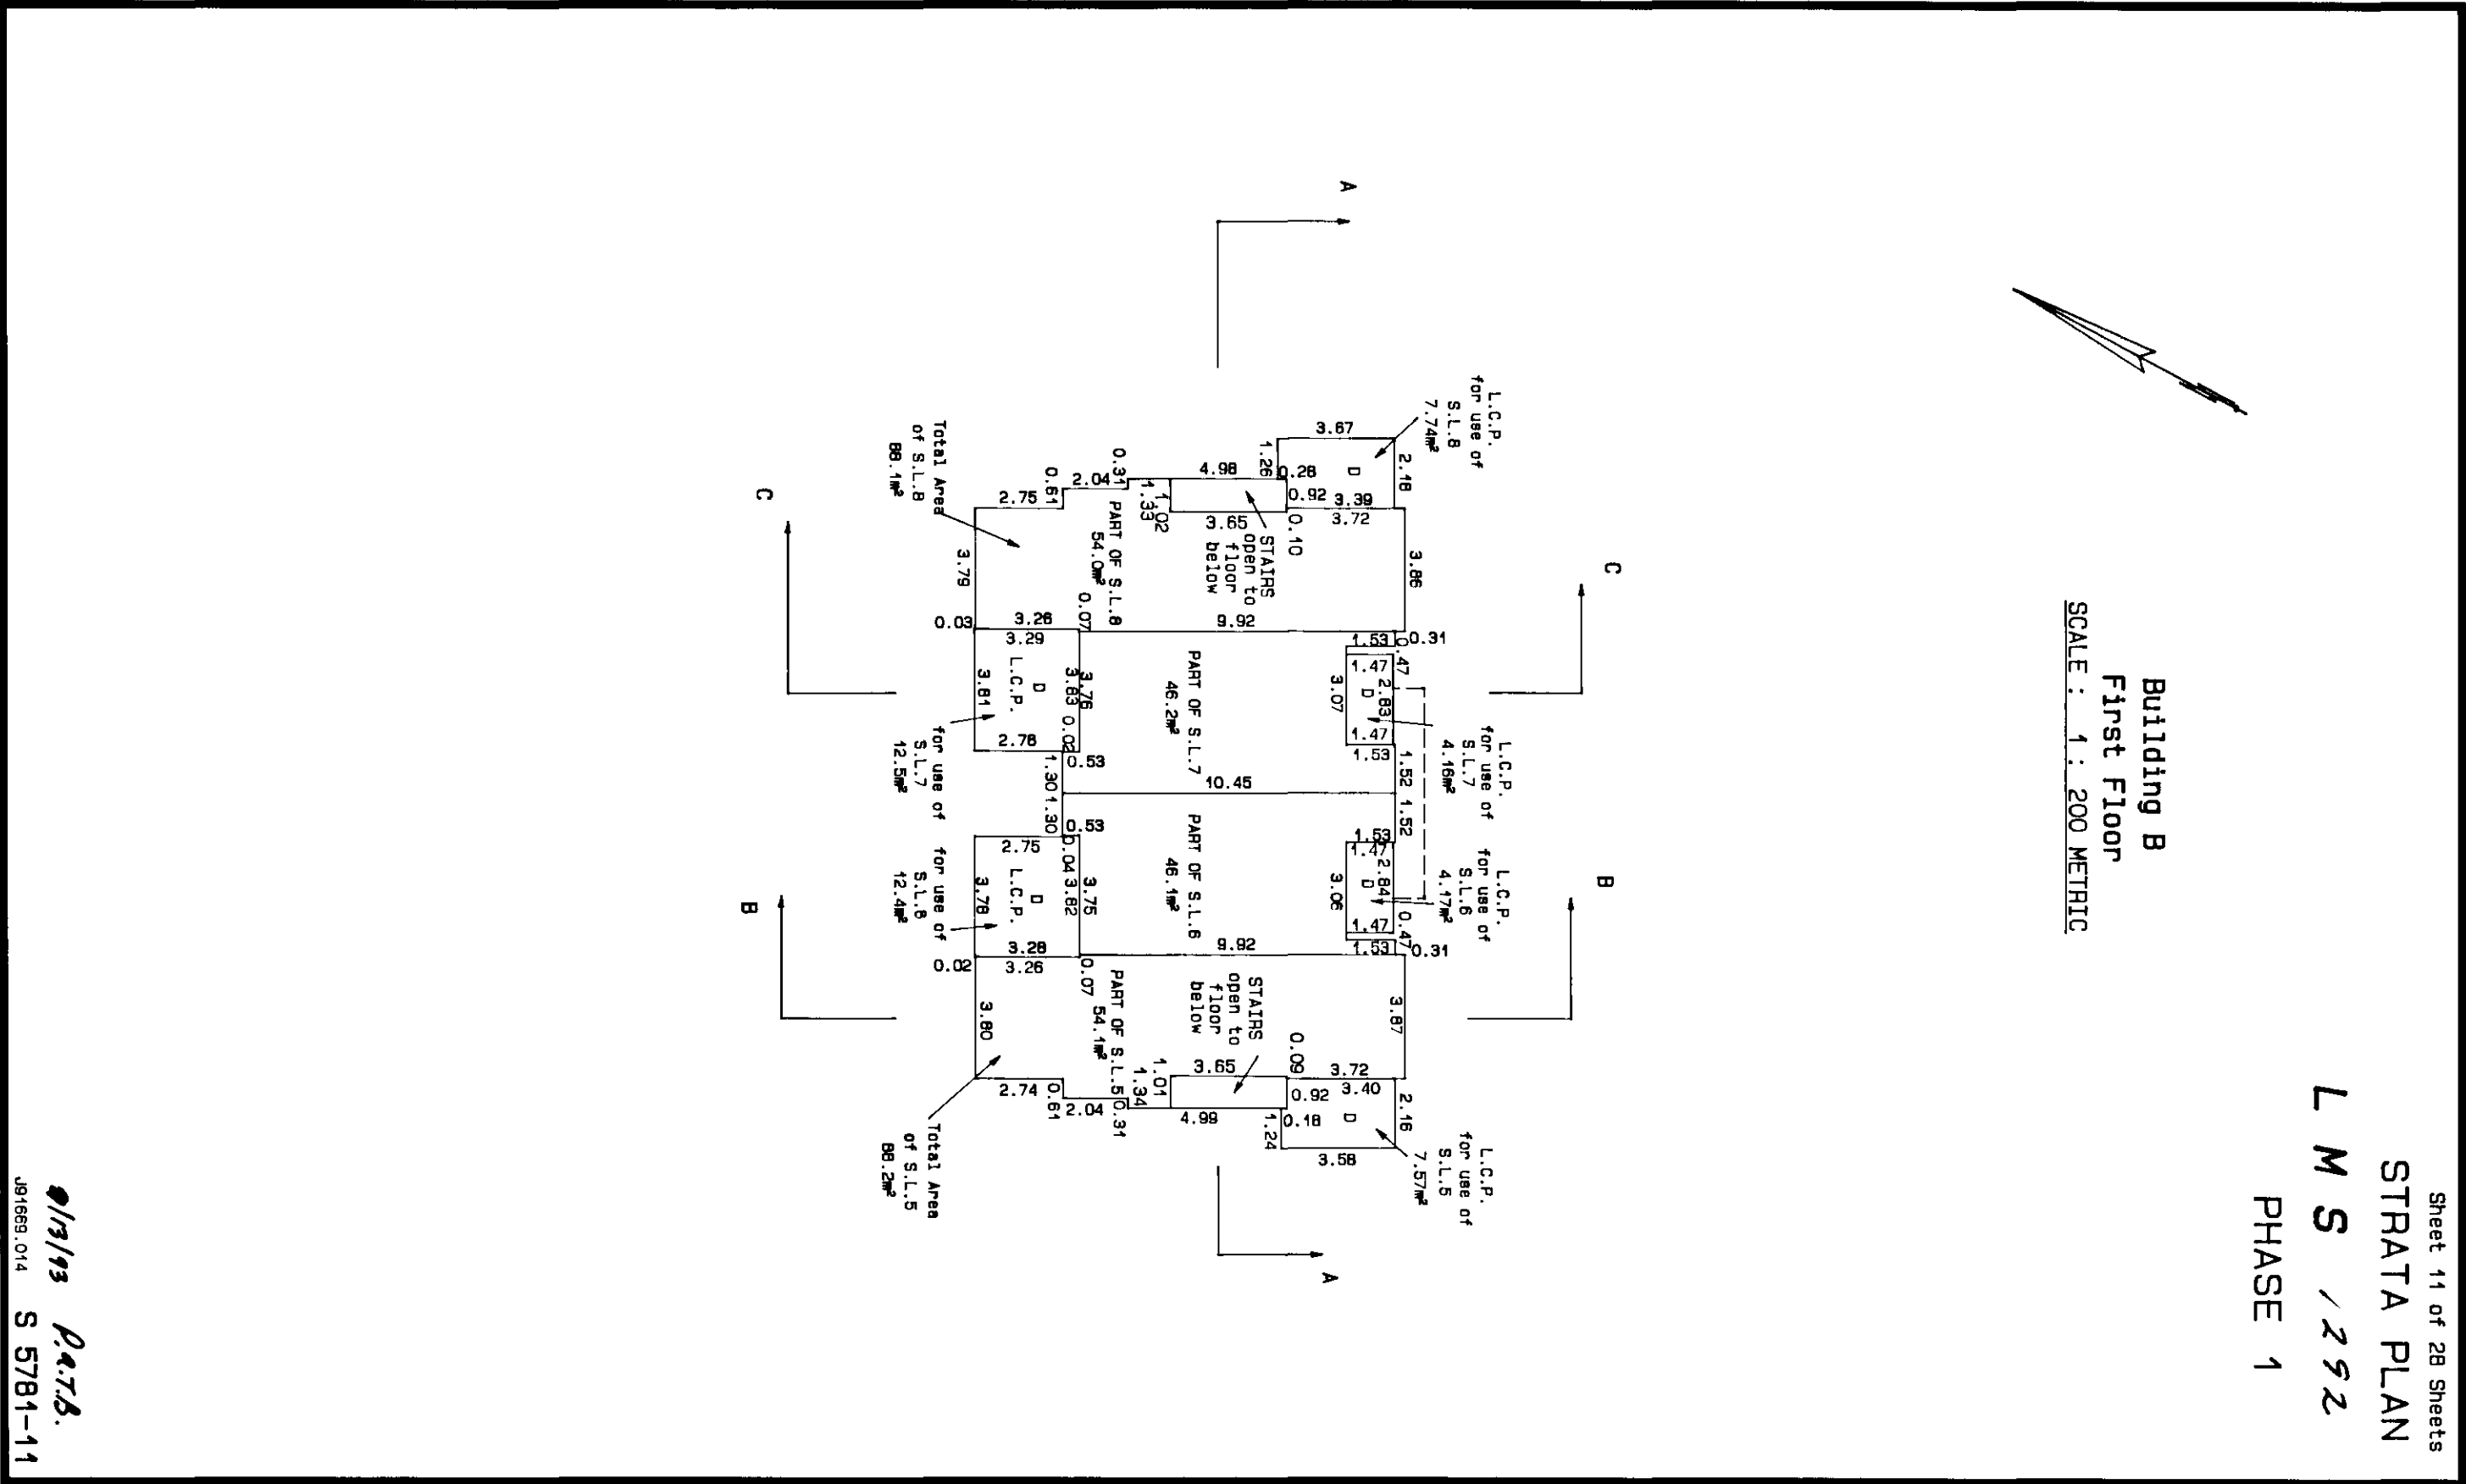


01/13/03 P.A.T.B.

J91669.014 S 5781-11

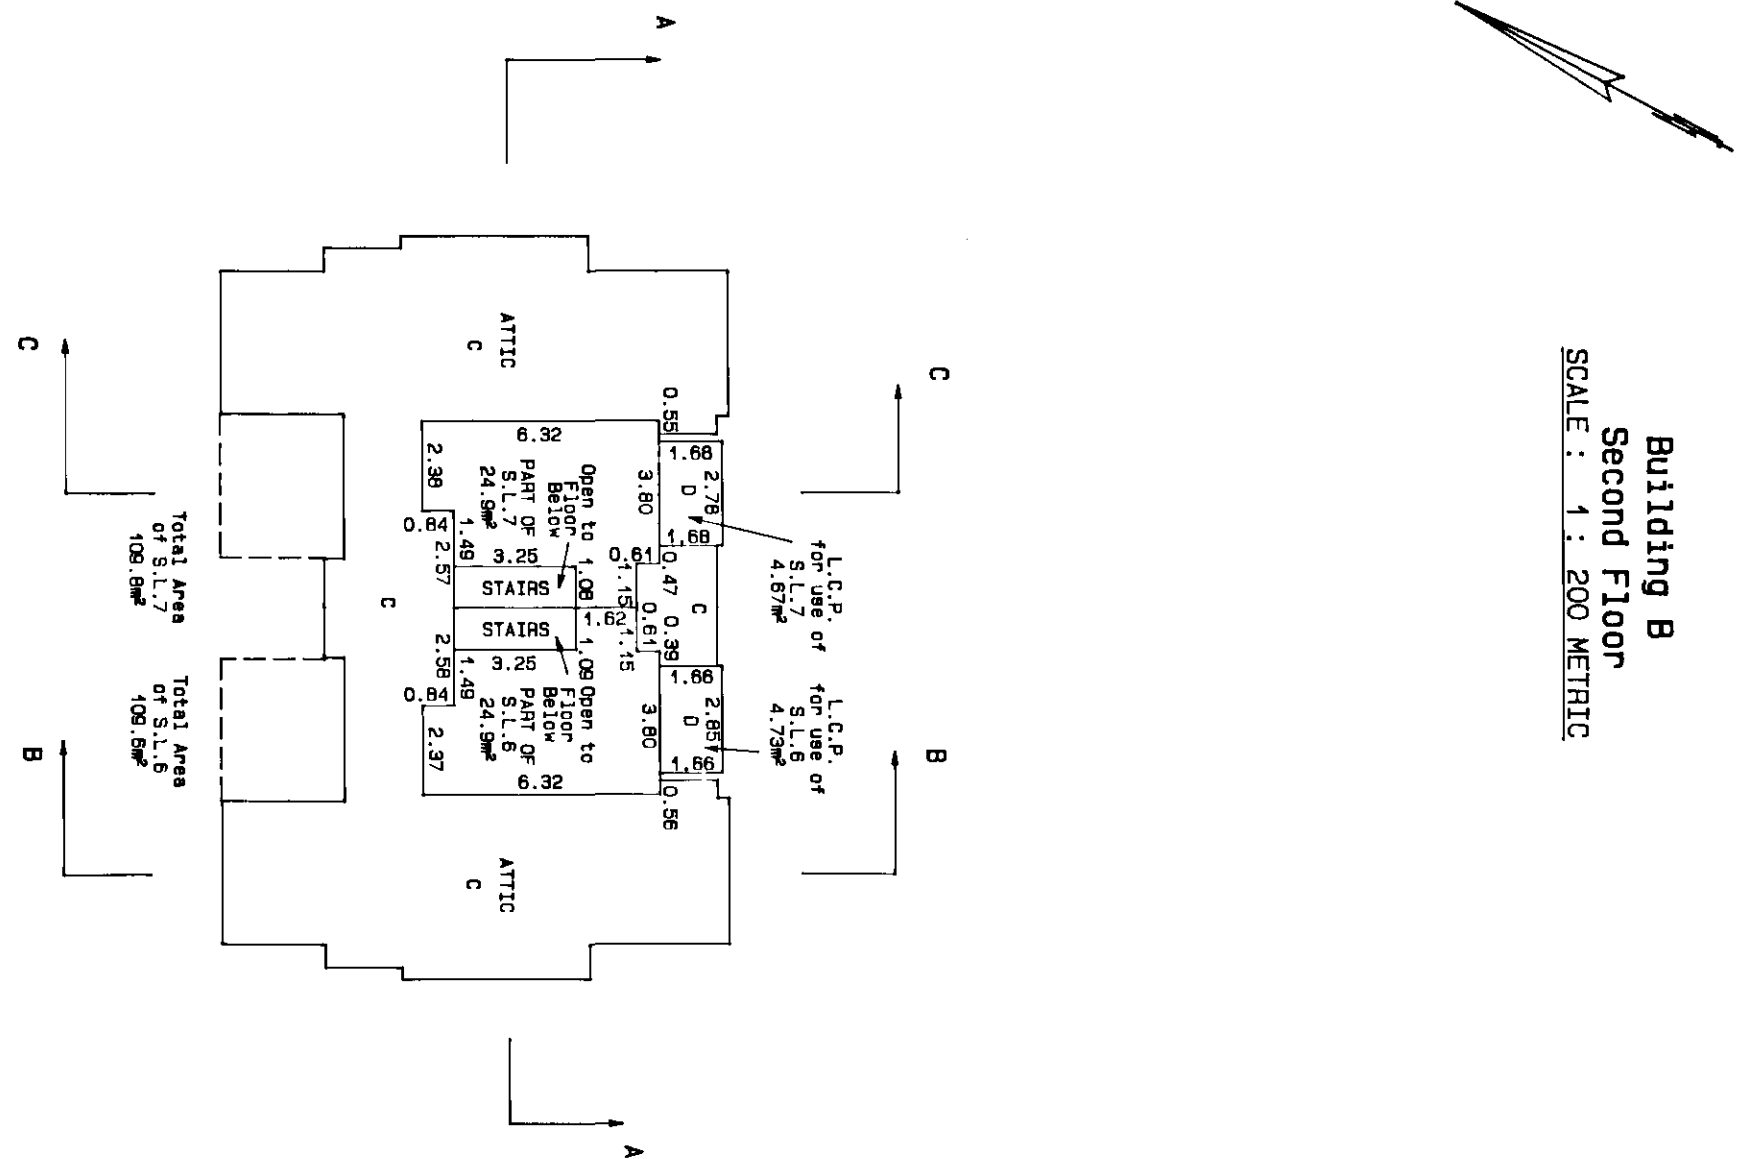

Sheet 12 of 28 Sheets
STRATA PLAN
L M S / 222
PHASE 1

01/13/93 P.A.T.B.
J91669.015 S 5781-12

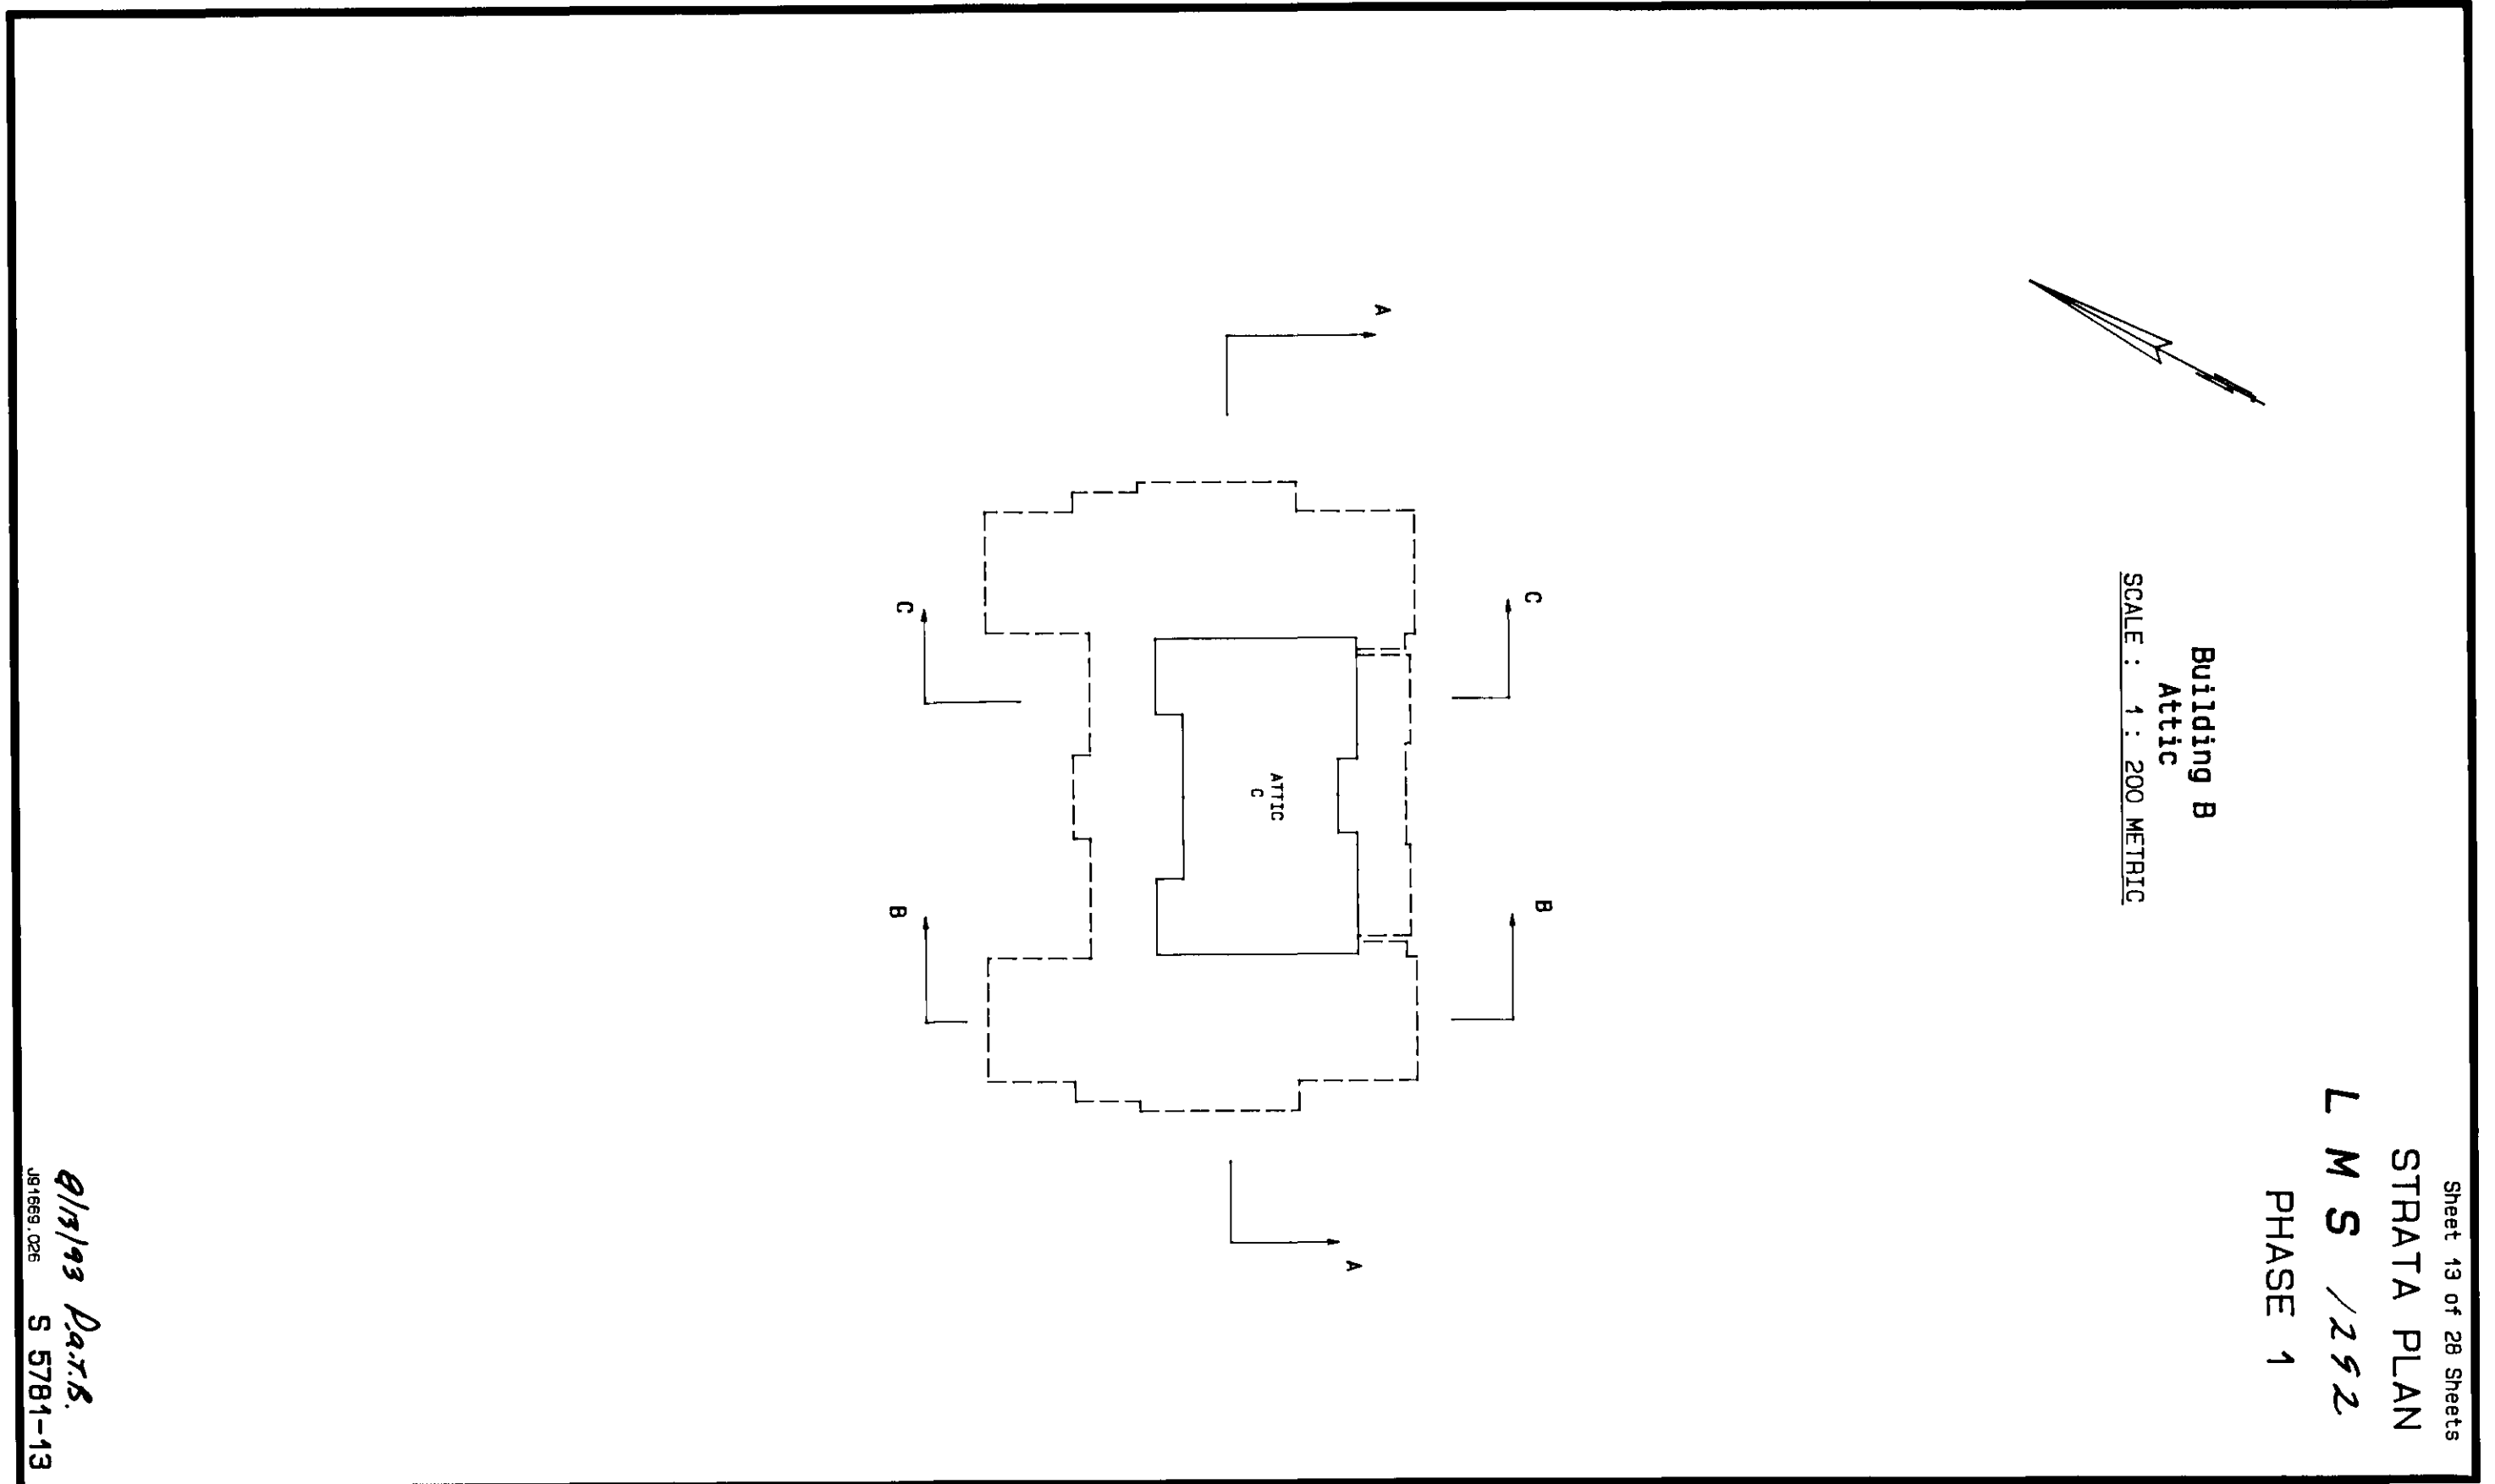

STRATA PLAN


L M S / 292

PHASE 1


Building B
Sections

SCALE : 1 : 200 METRIC


SECTION A - A

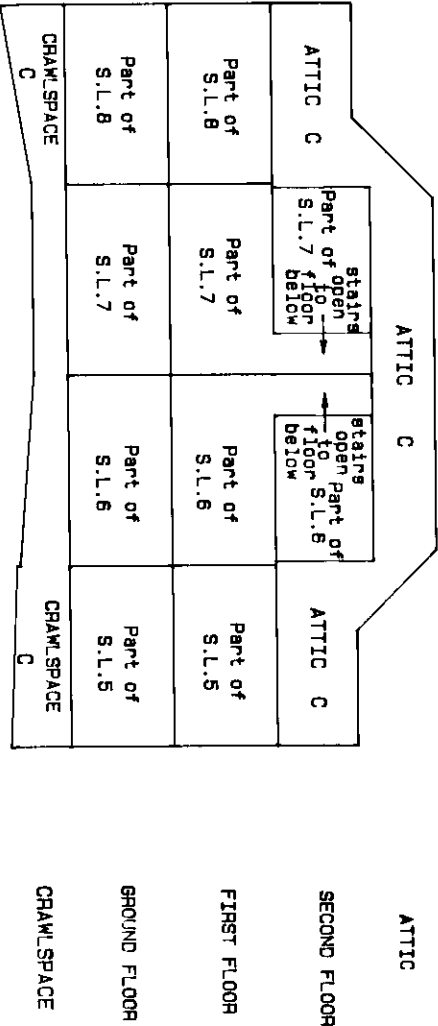



SECTION B - B

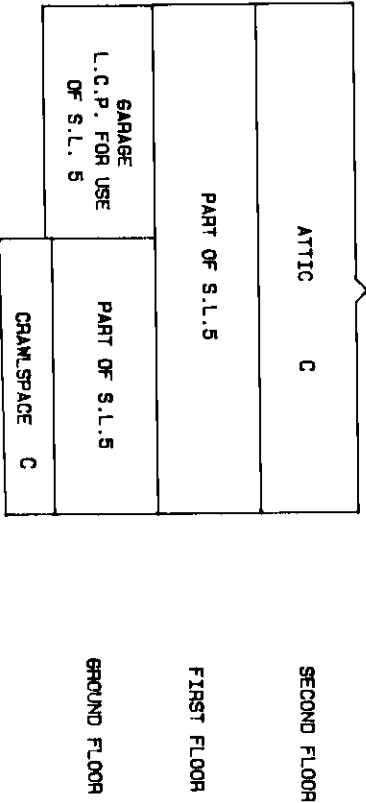

SECTION C - C

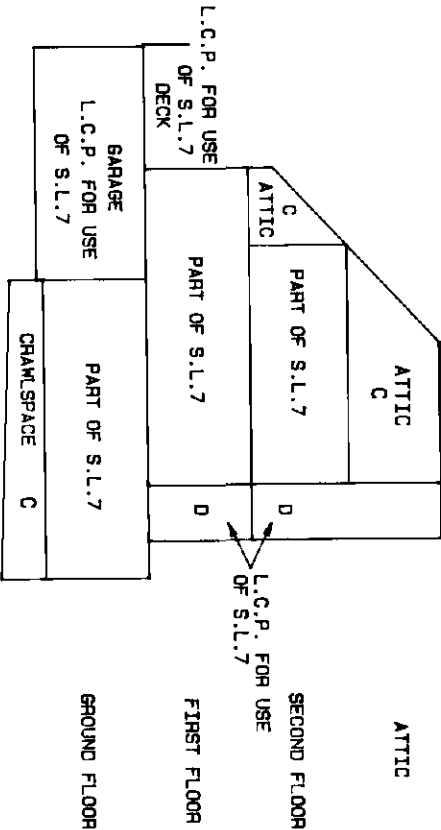


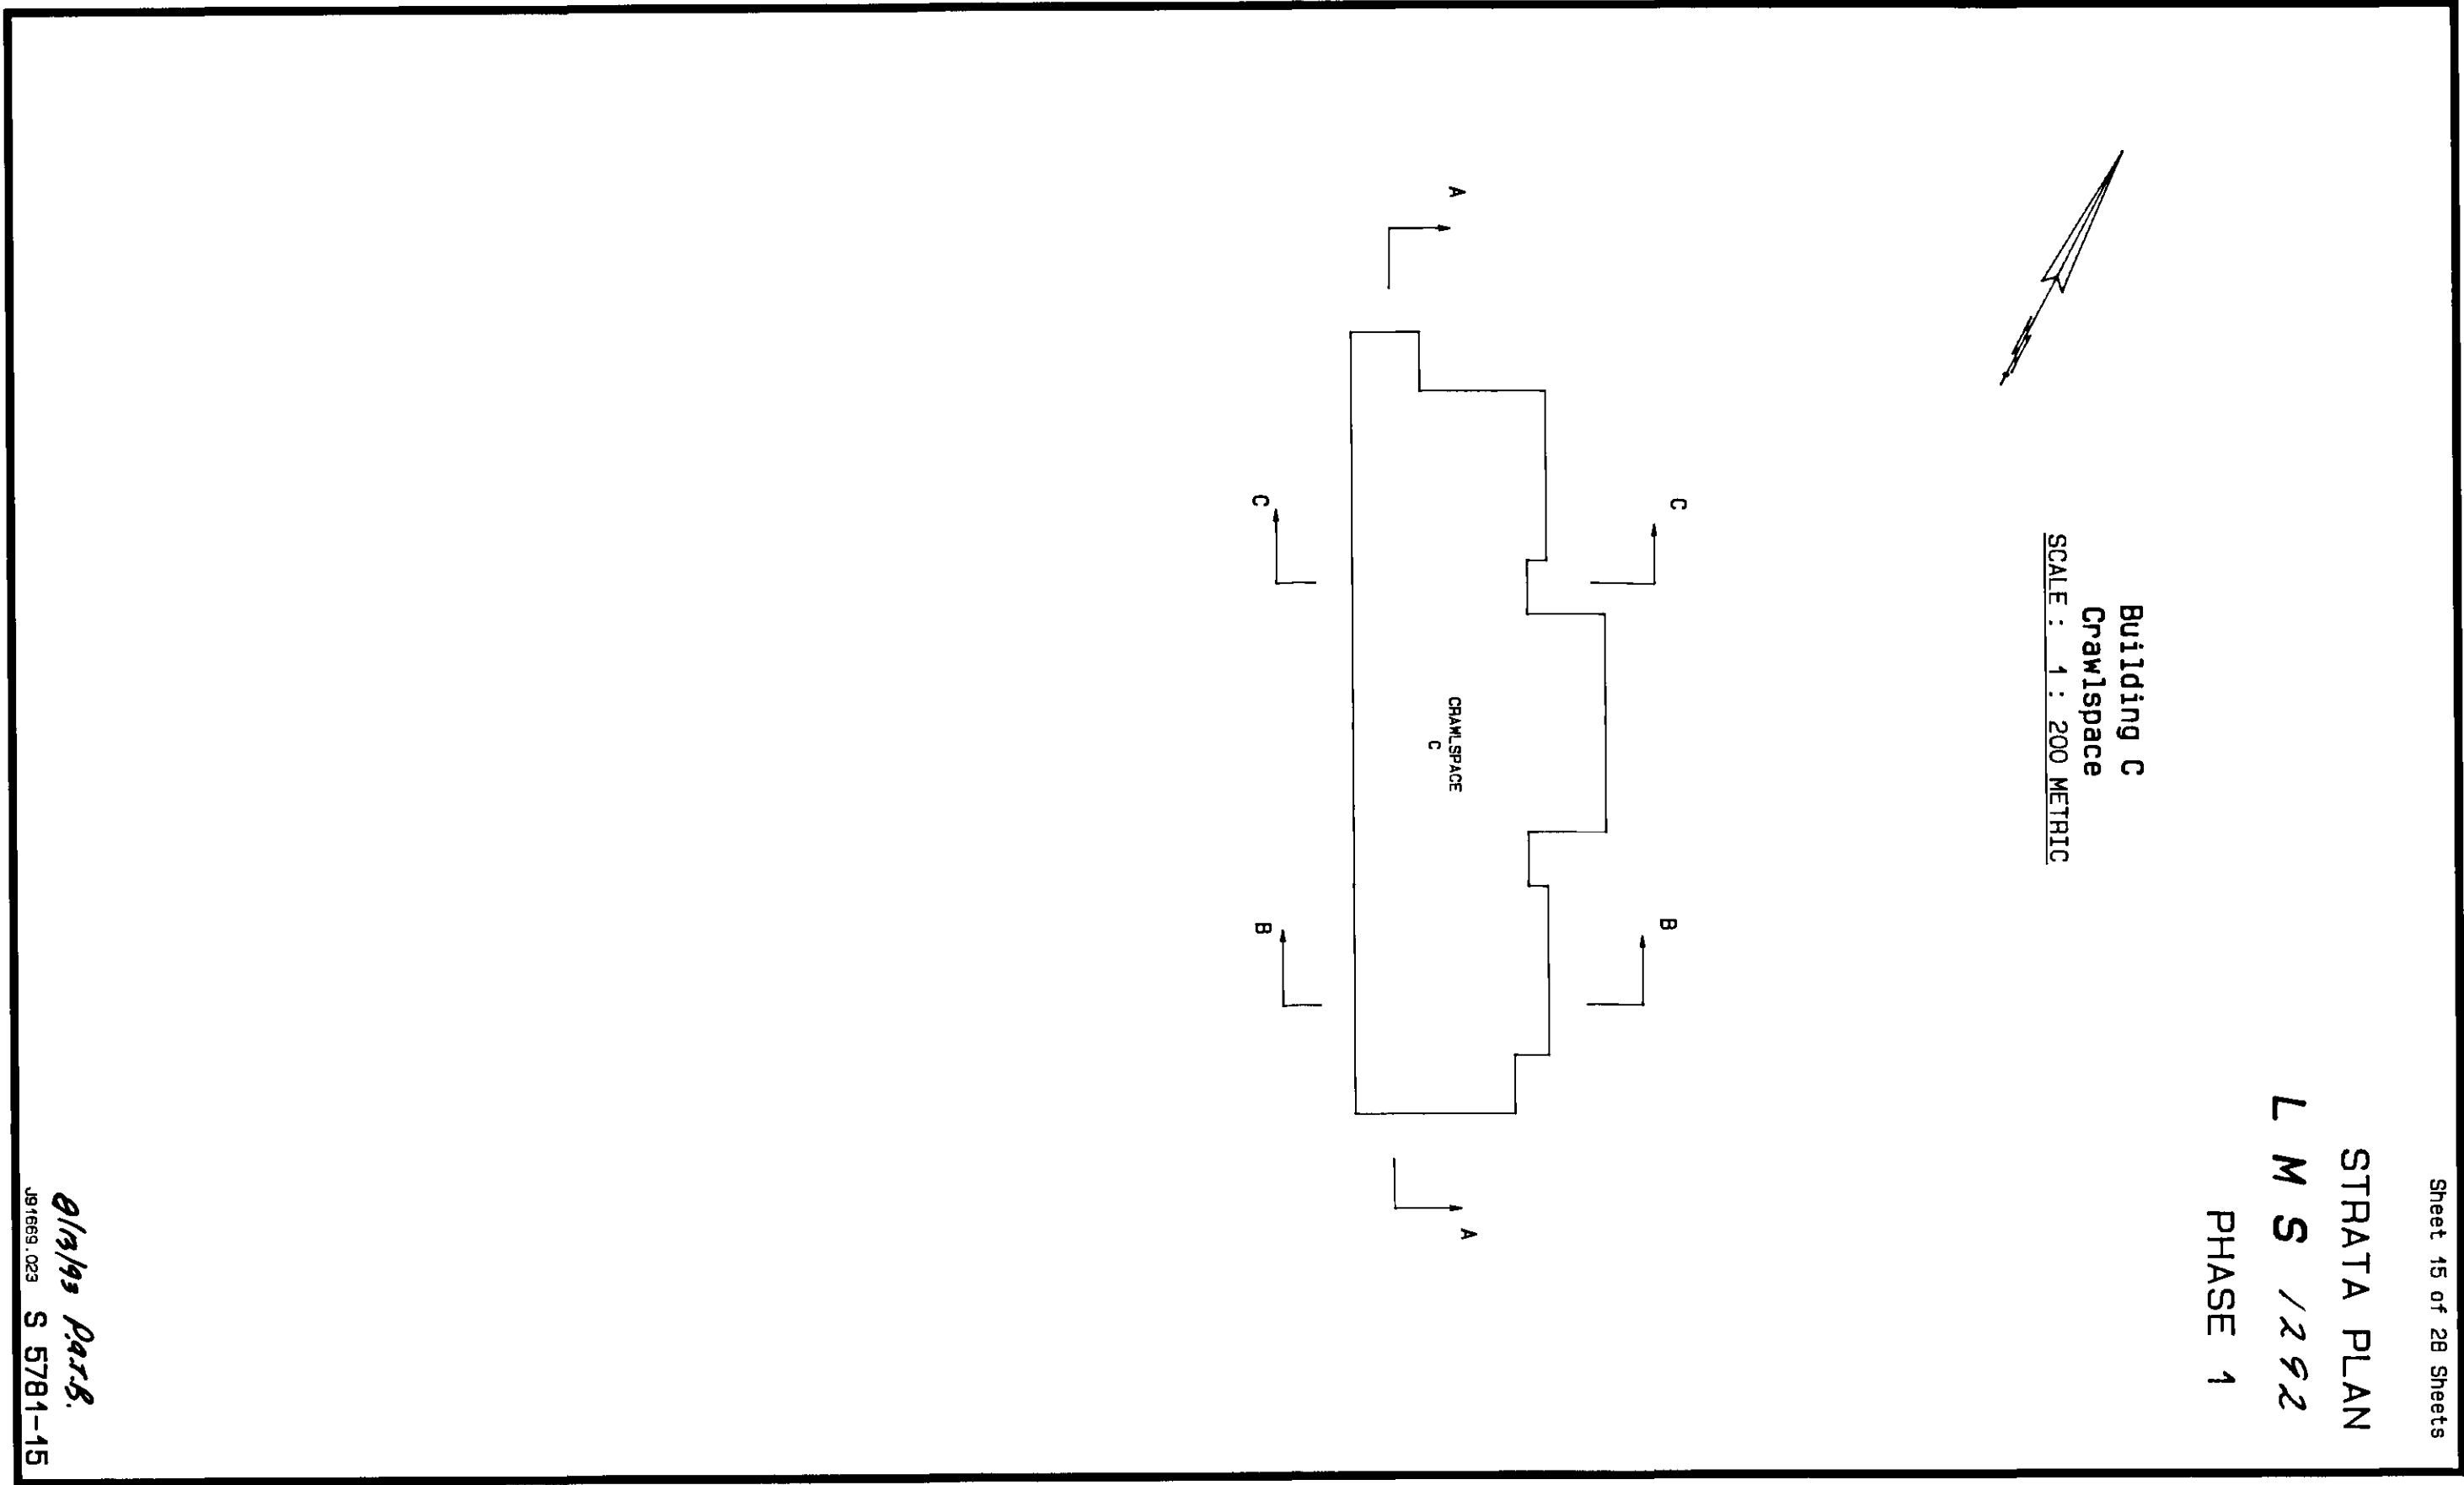

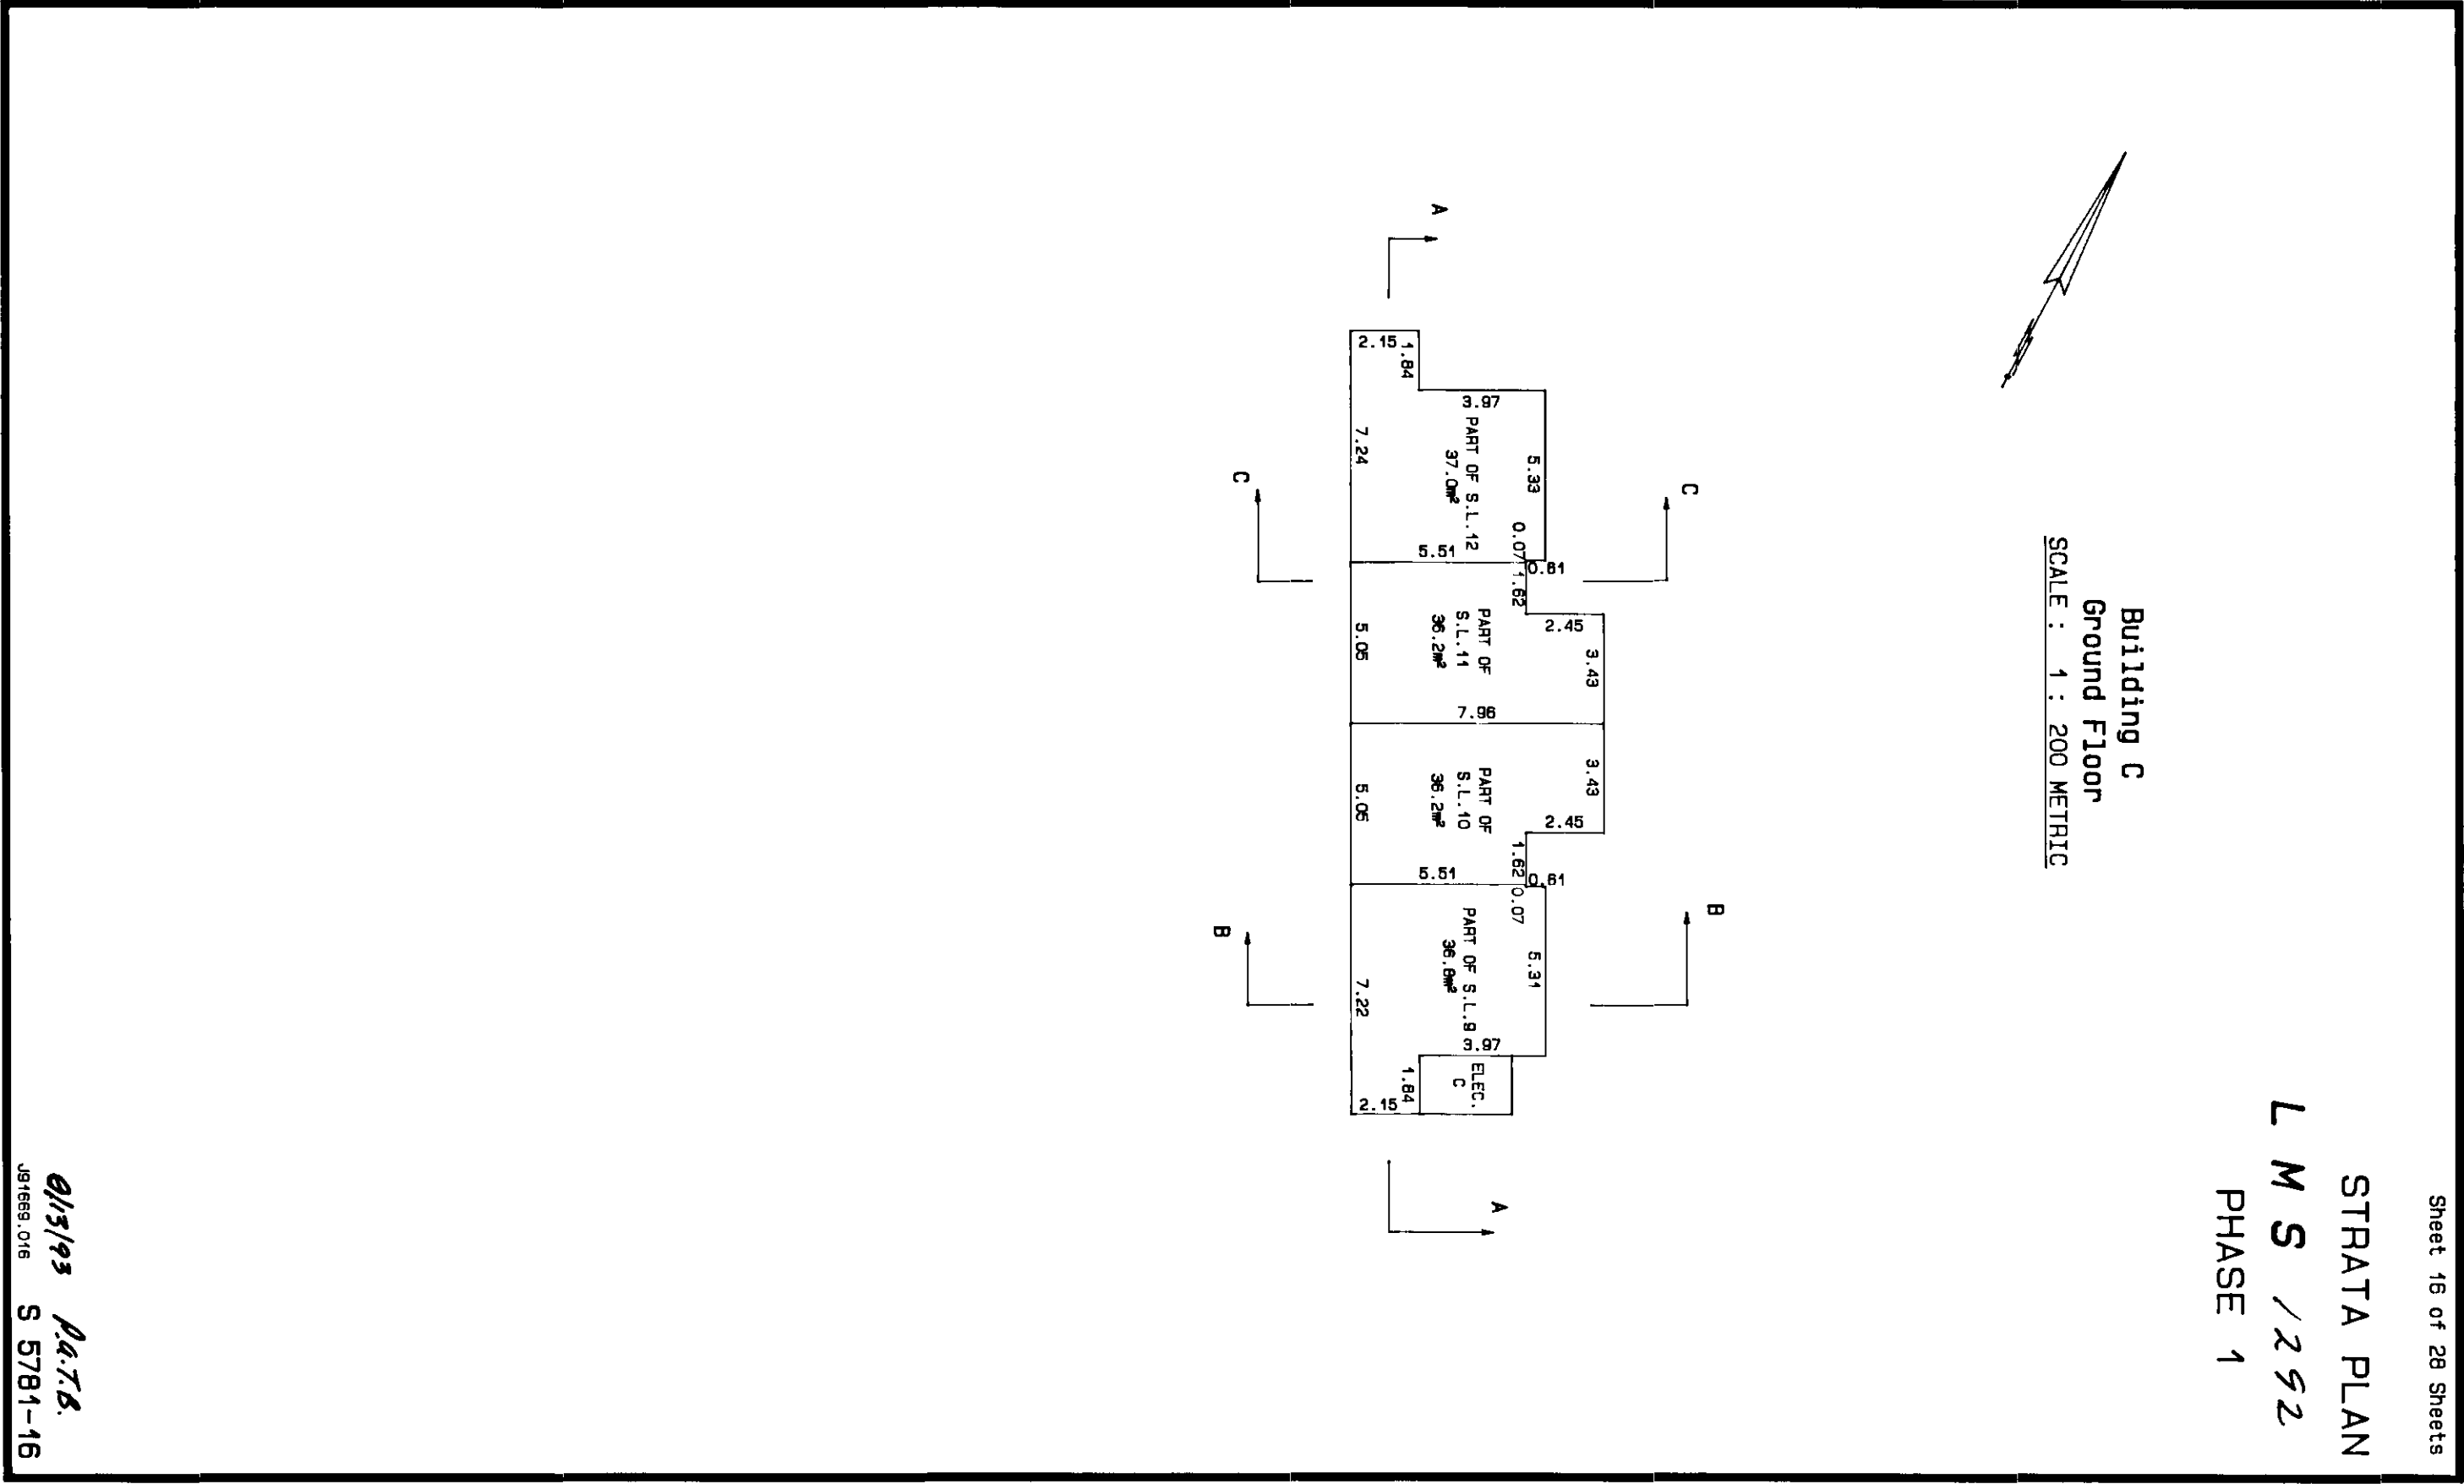

01/13/93 P.A.T.B.


JG1669.016 S 5781-16

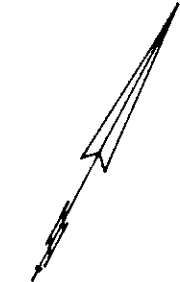


Building C
First Floor
SCALE : 1 : 200 METRIC

STRATA PLAN
L M S / 292
PHASE 1

Sheet 17 of 28 Sheets

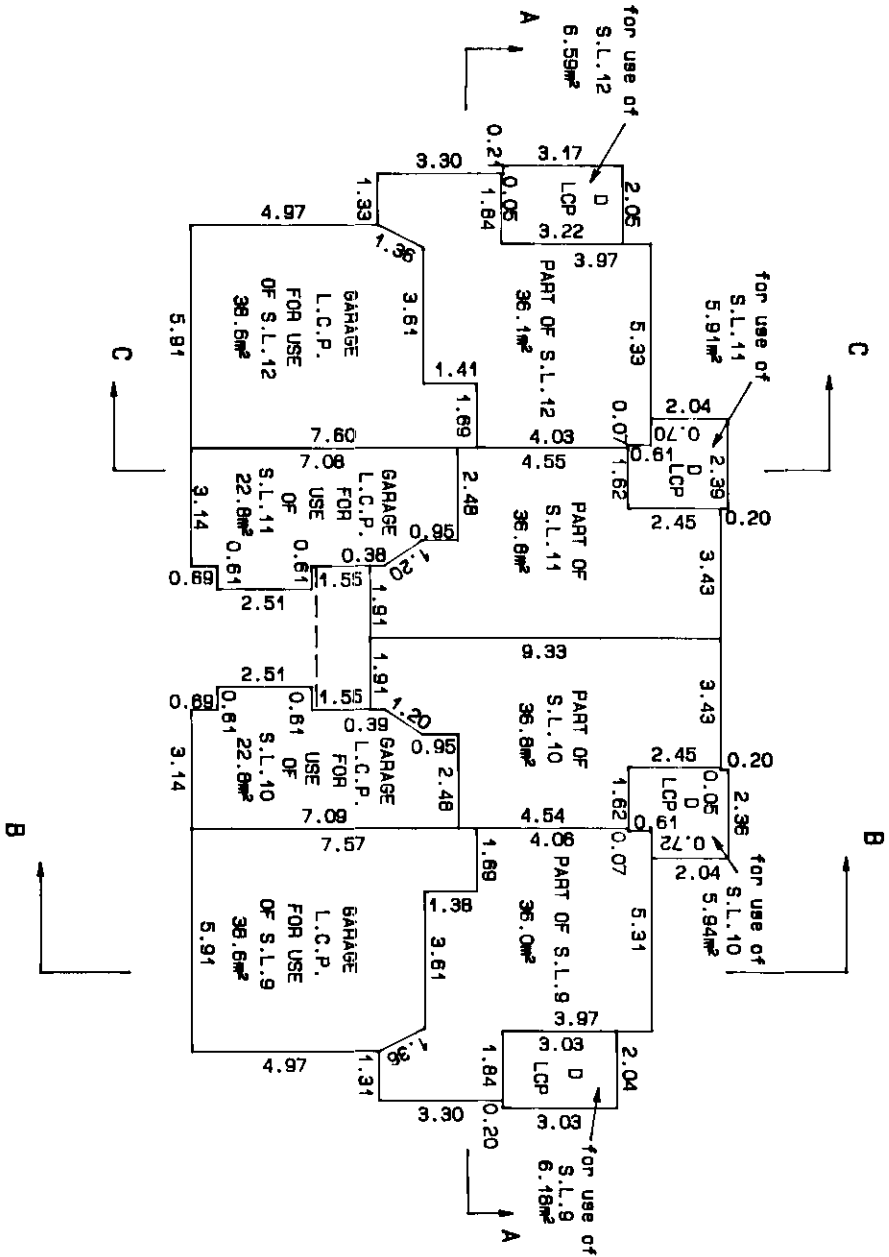


01/13/93 P.A.T.B.
J81669.017 S 5781-17

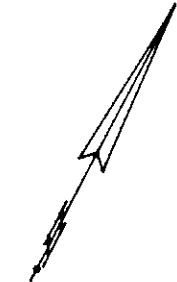


Building C
Second Floor
SCALE : 1 : 200 METRIC

Sheet 18 of 28 Sheets
STRATA PLAN
L M S / 252
PHASE 1

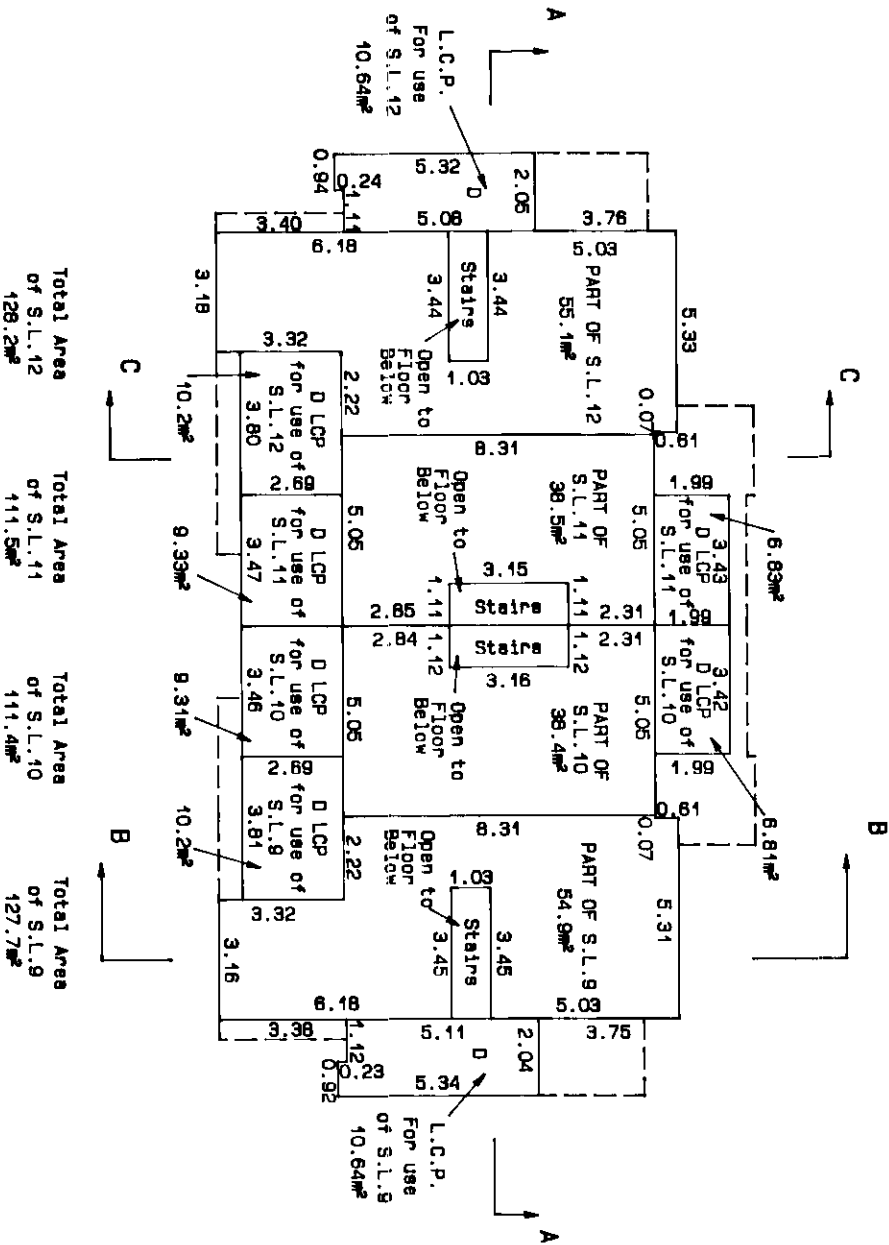

01/13/93 P.A.T.B.
J81669.018 S 5781-18

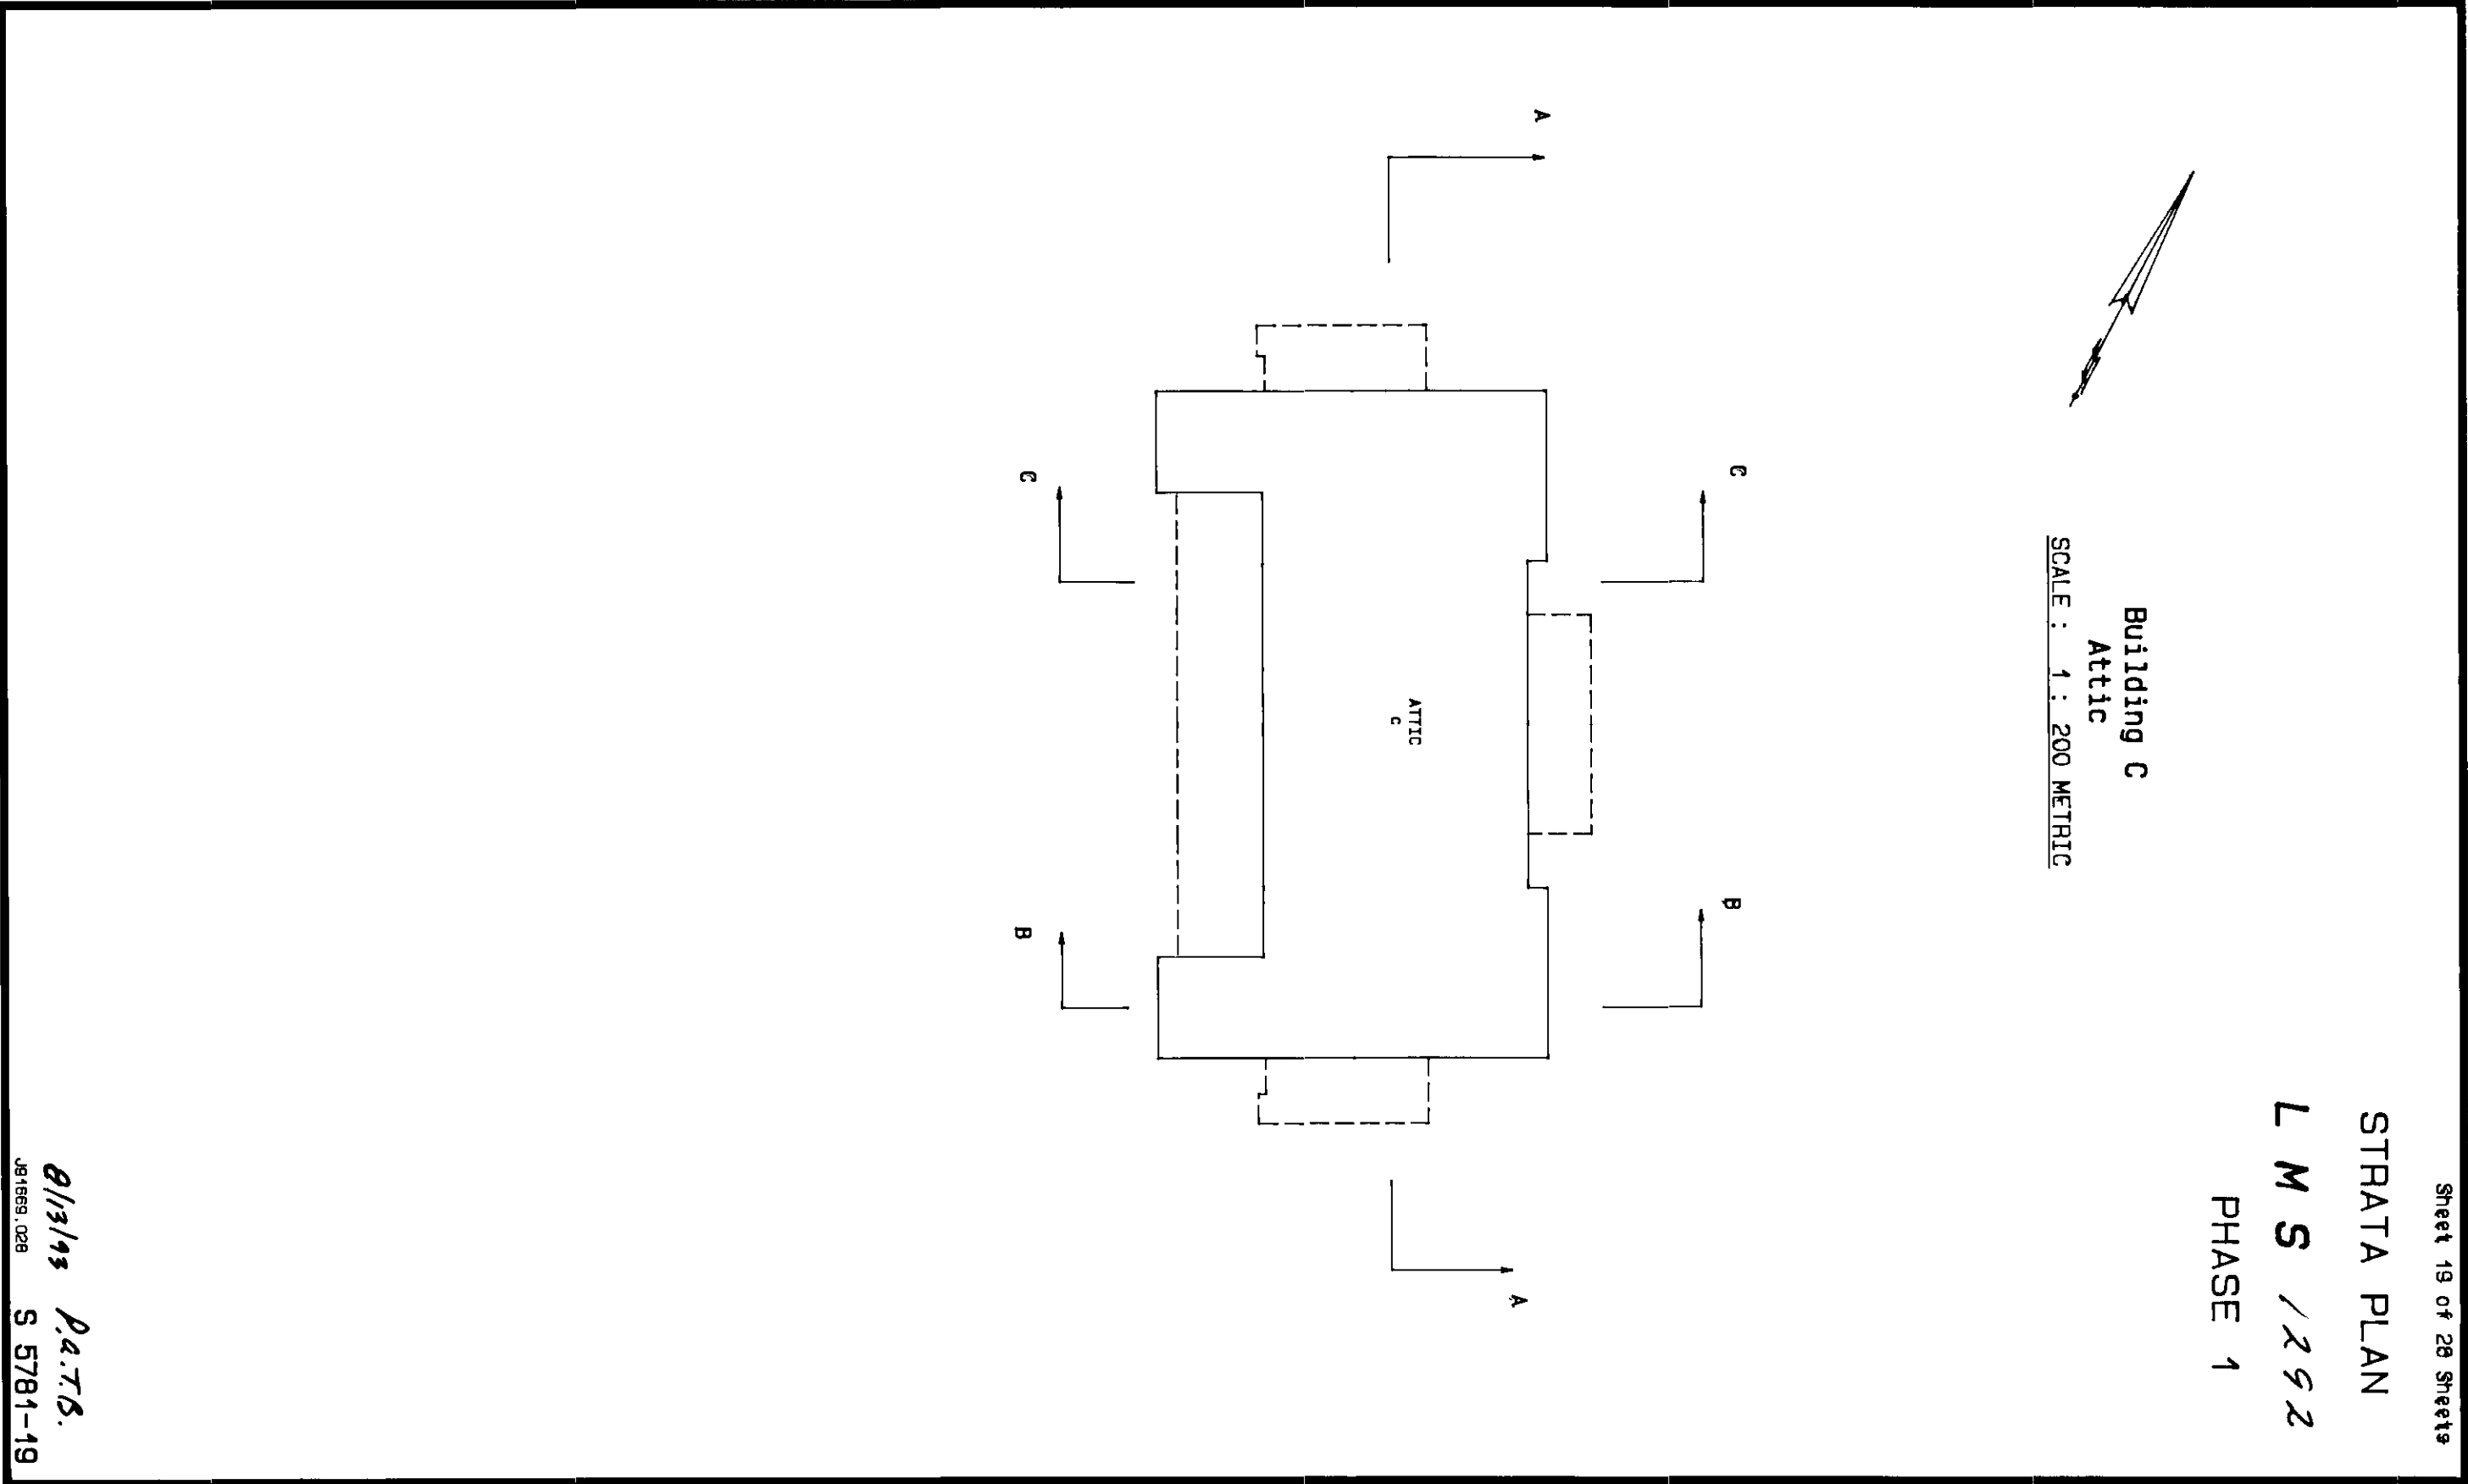


Sheet 20 of 28 Sheets
STRATA PLAN
L M S / 292
PHASE 1


Building C
Sections

SCALE : 1 : 200 METRIC


SECTION A - A

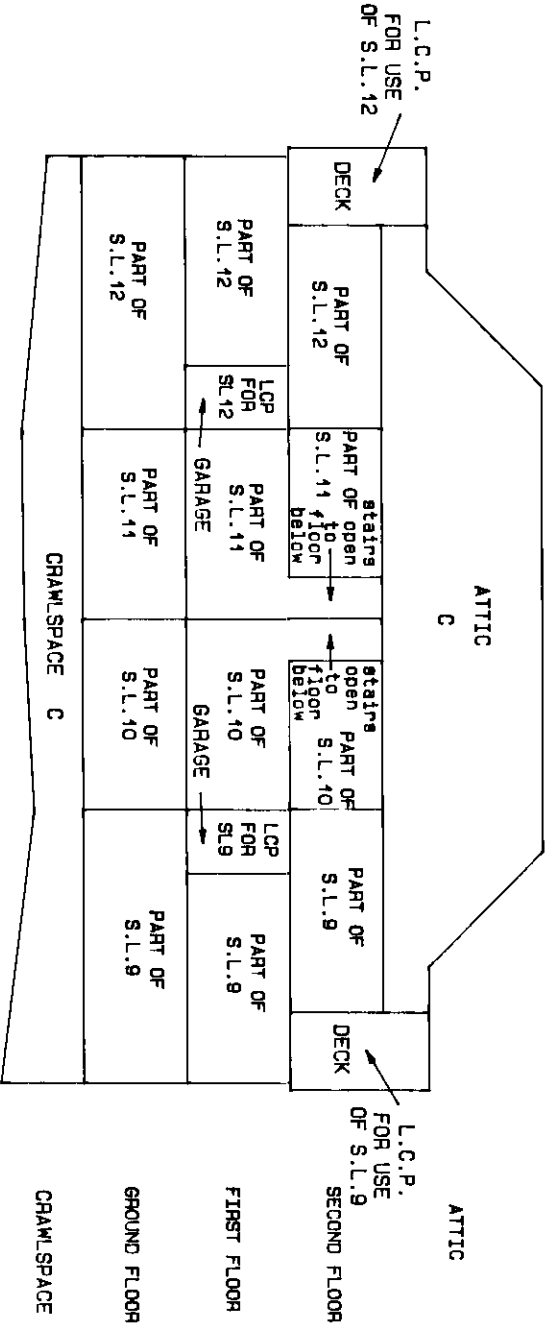


SECTION B - B

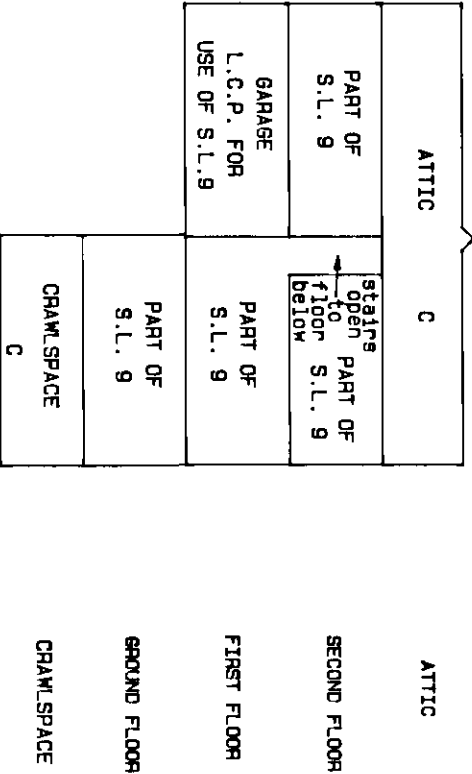

SECTIONS C - C

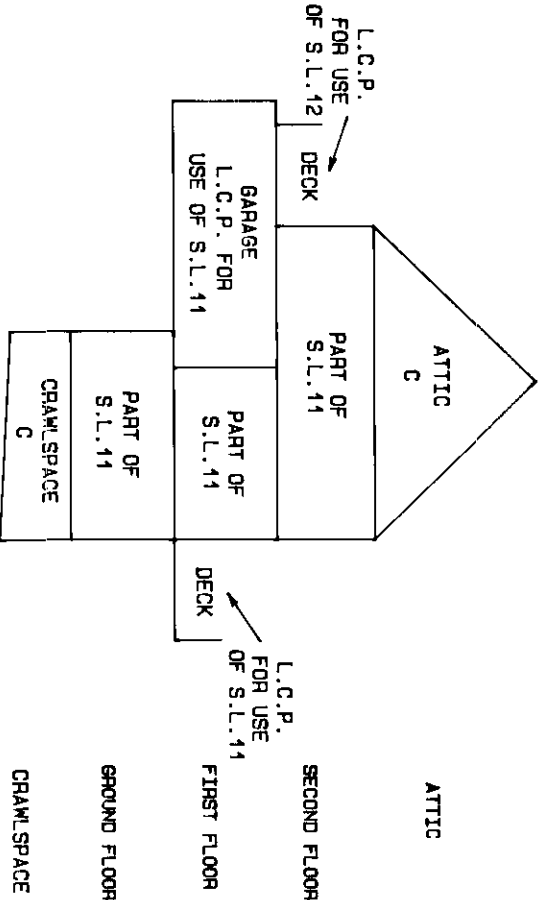

01/13/95 P.A.T.B.
J91669.031 S 5781-20

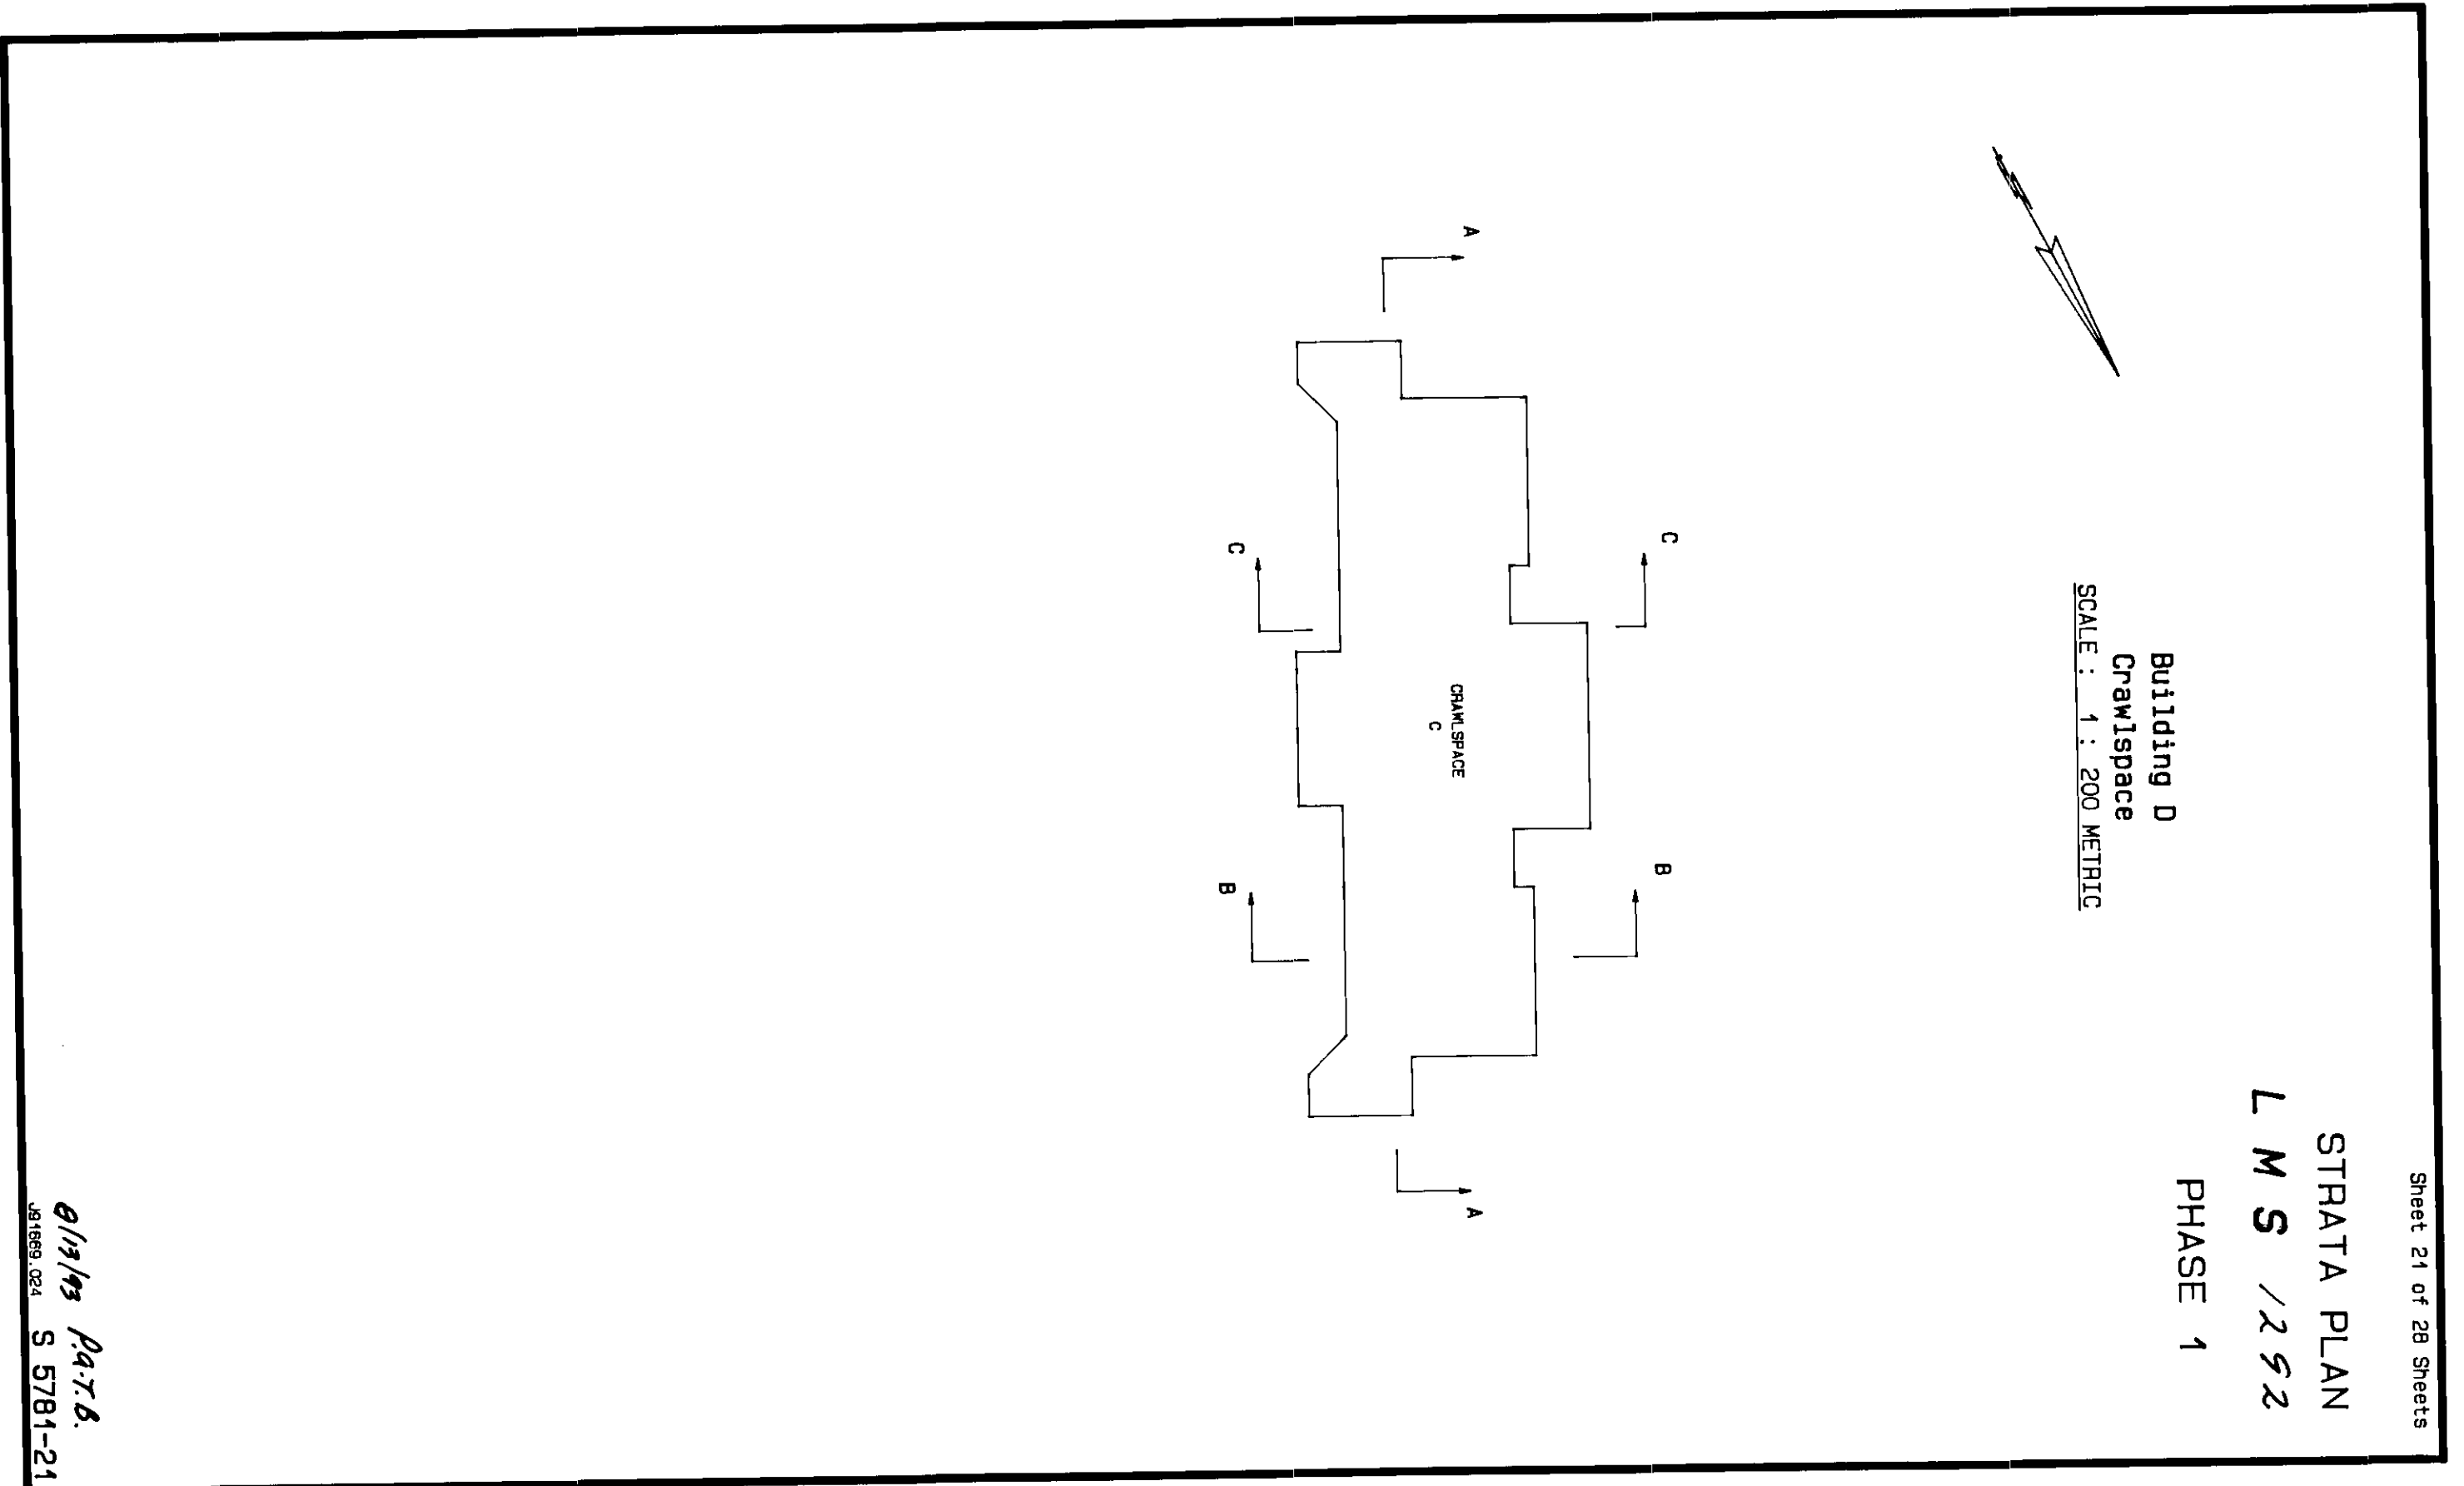




SCALE : 1 : 200 METRIC


PHASE 1


Sheet 22 of 28 Sheets

'ag

Q113173 1-A 4:25:

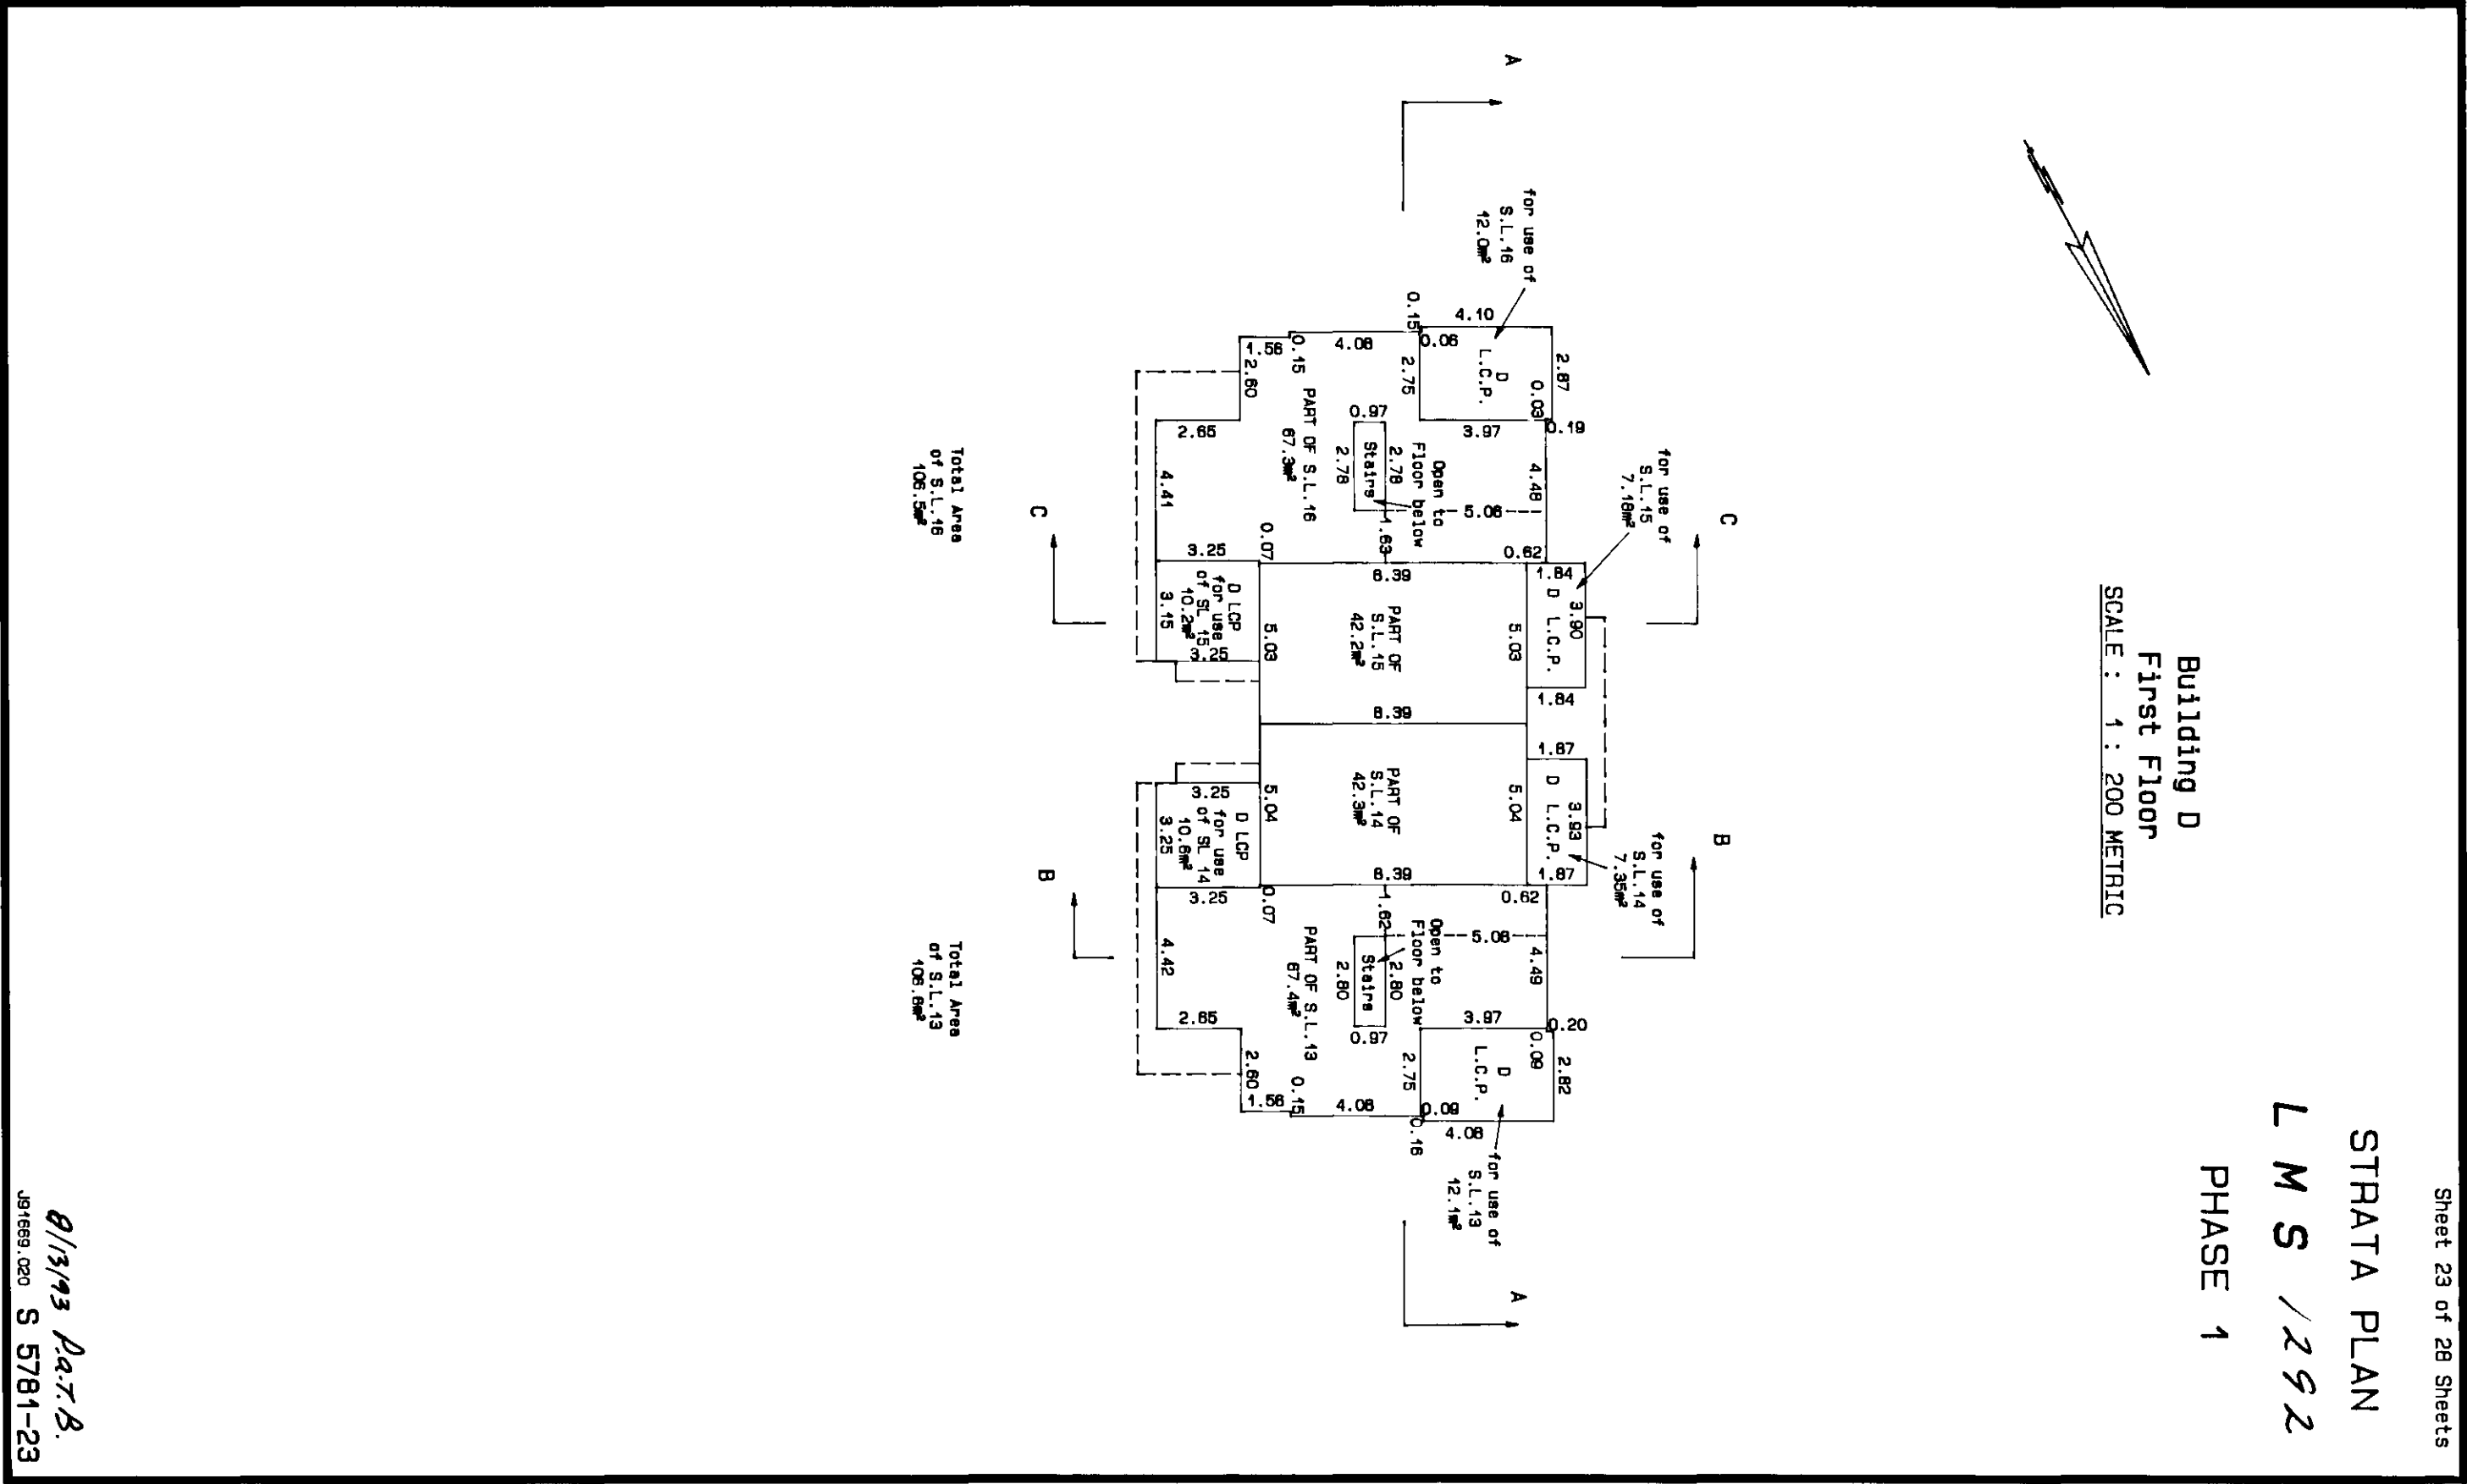

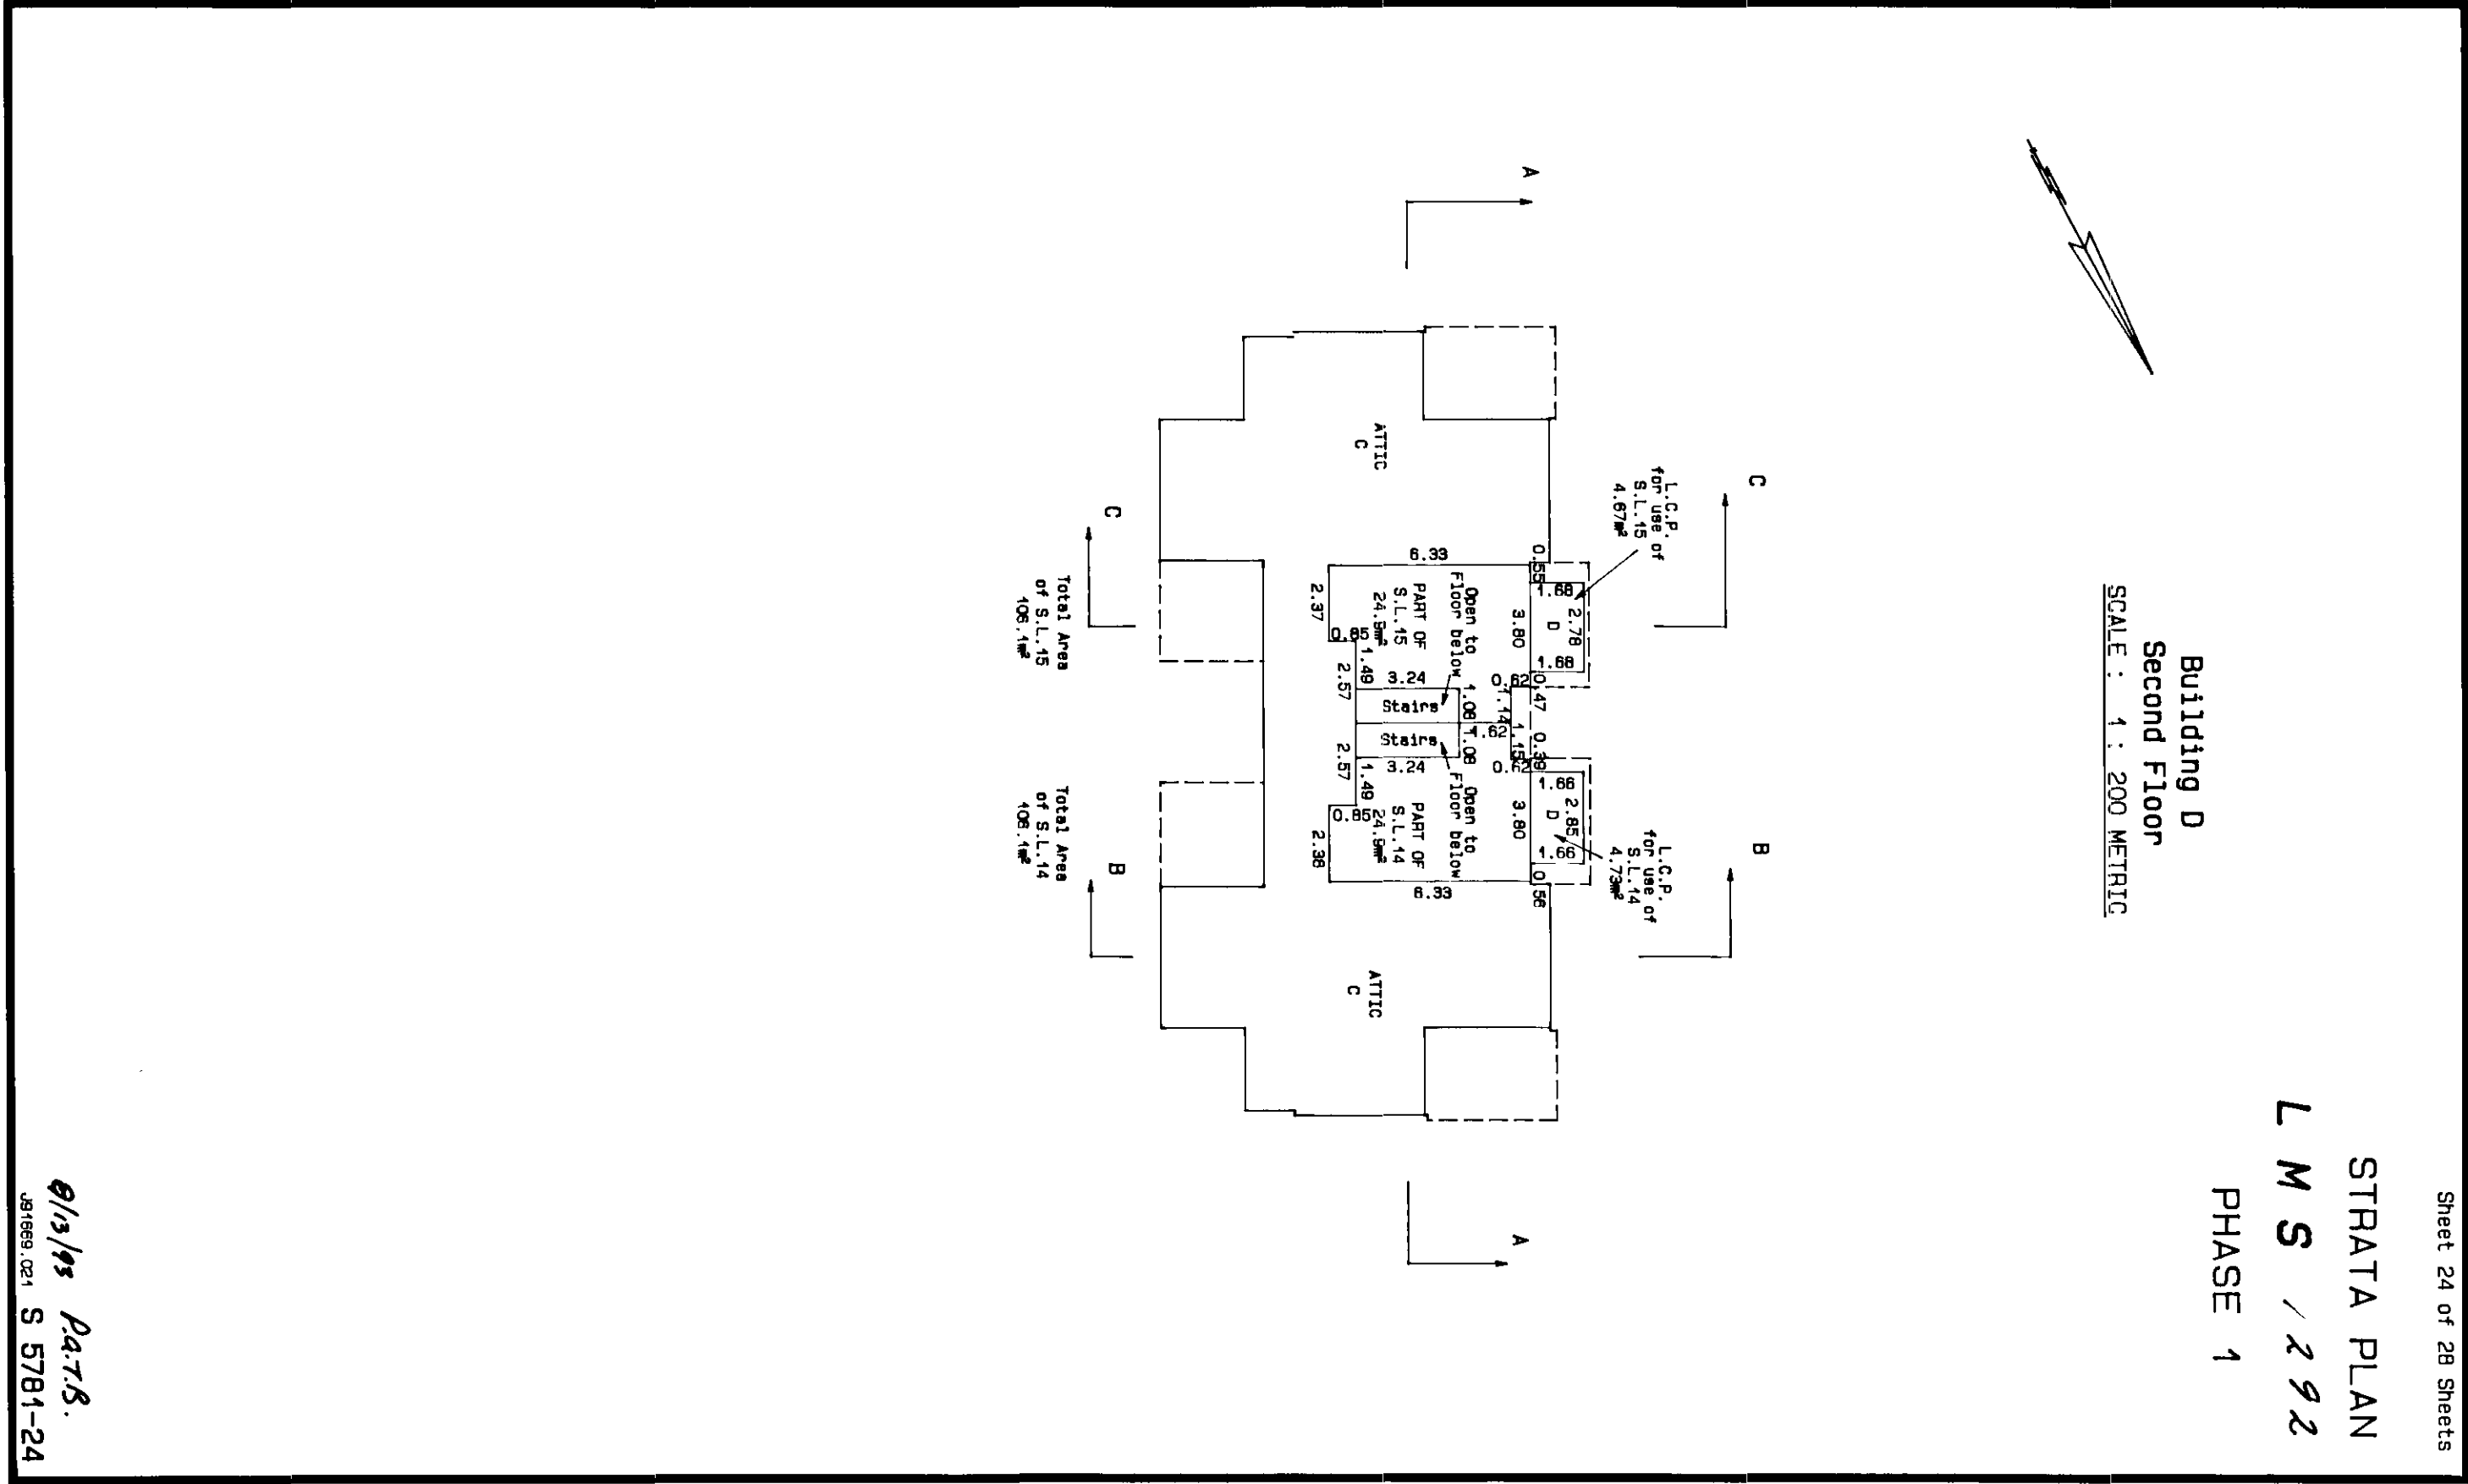

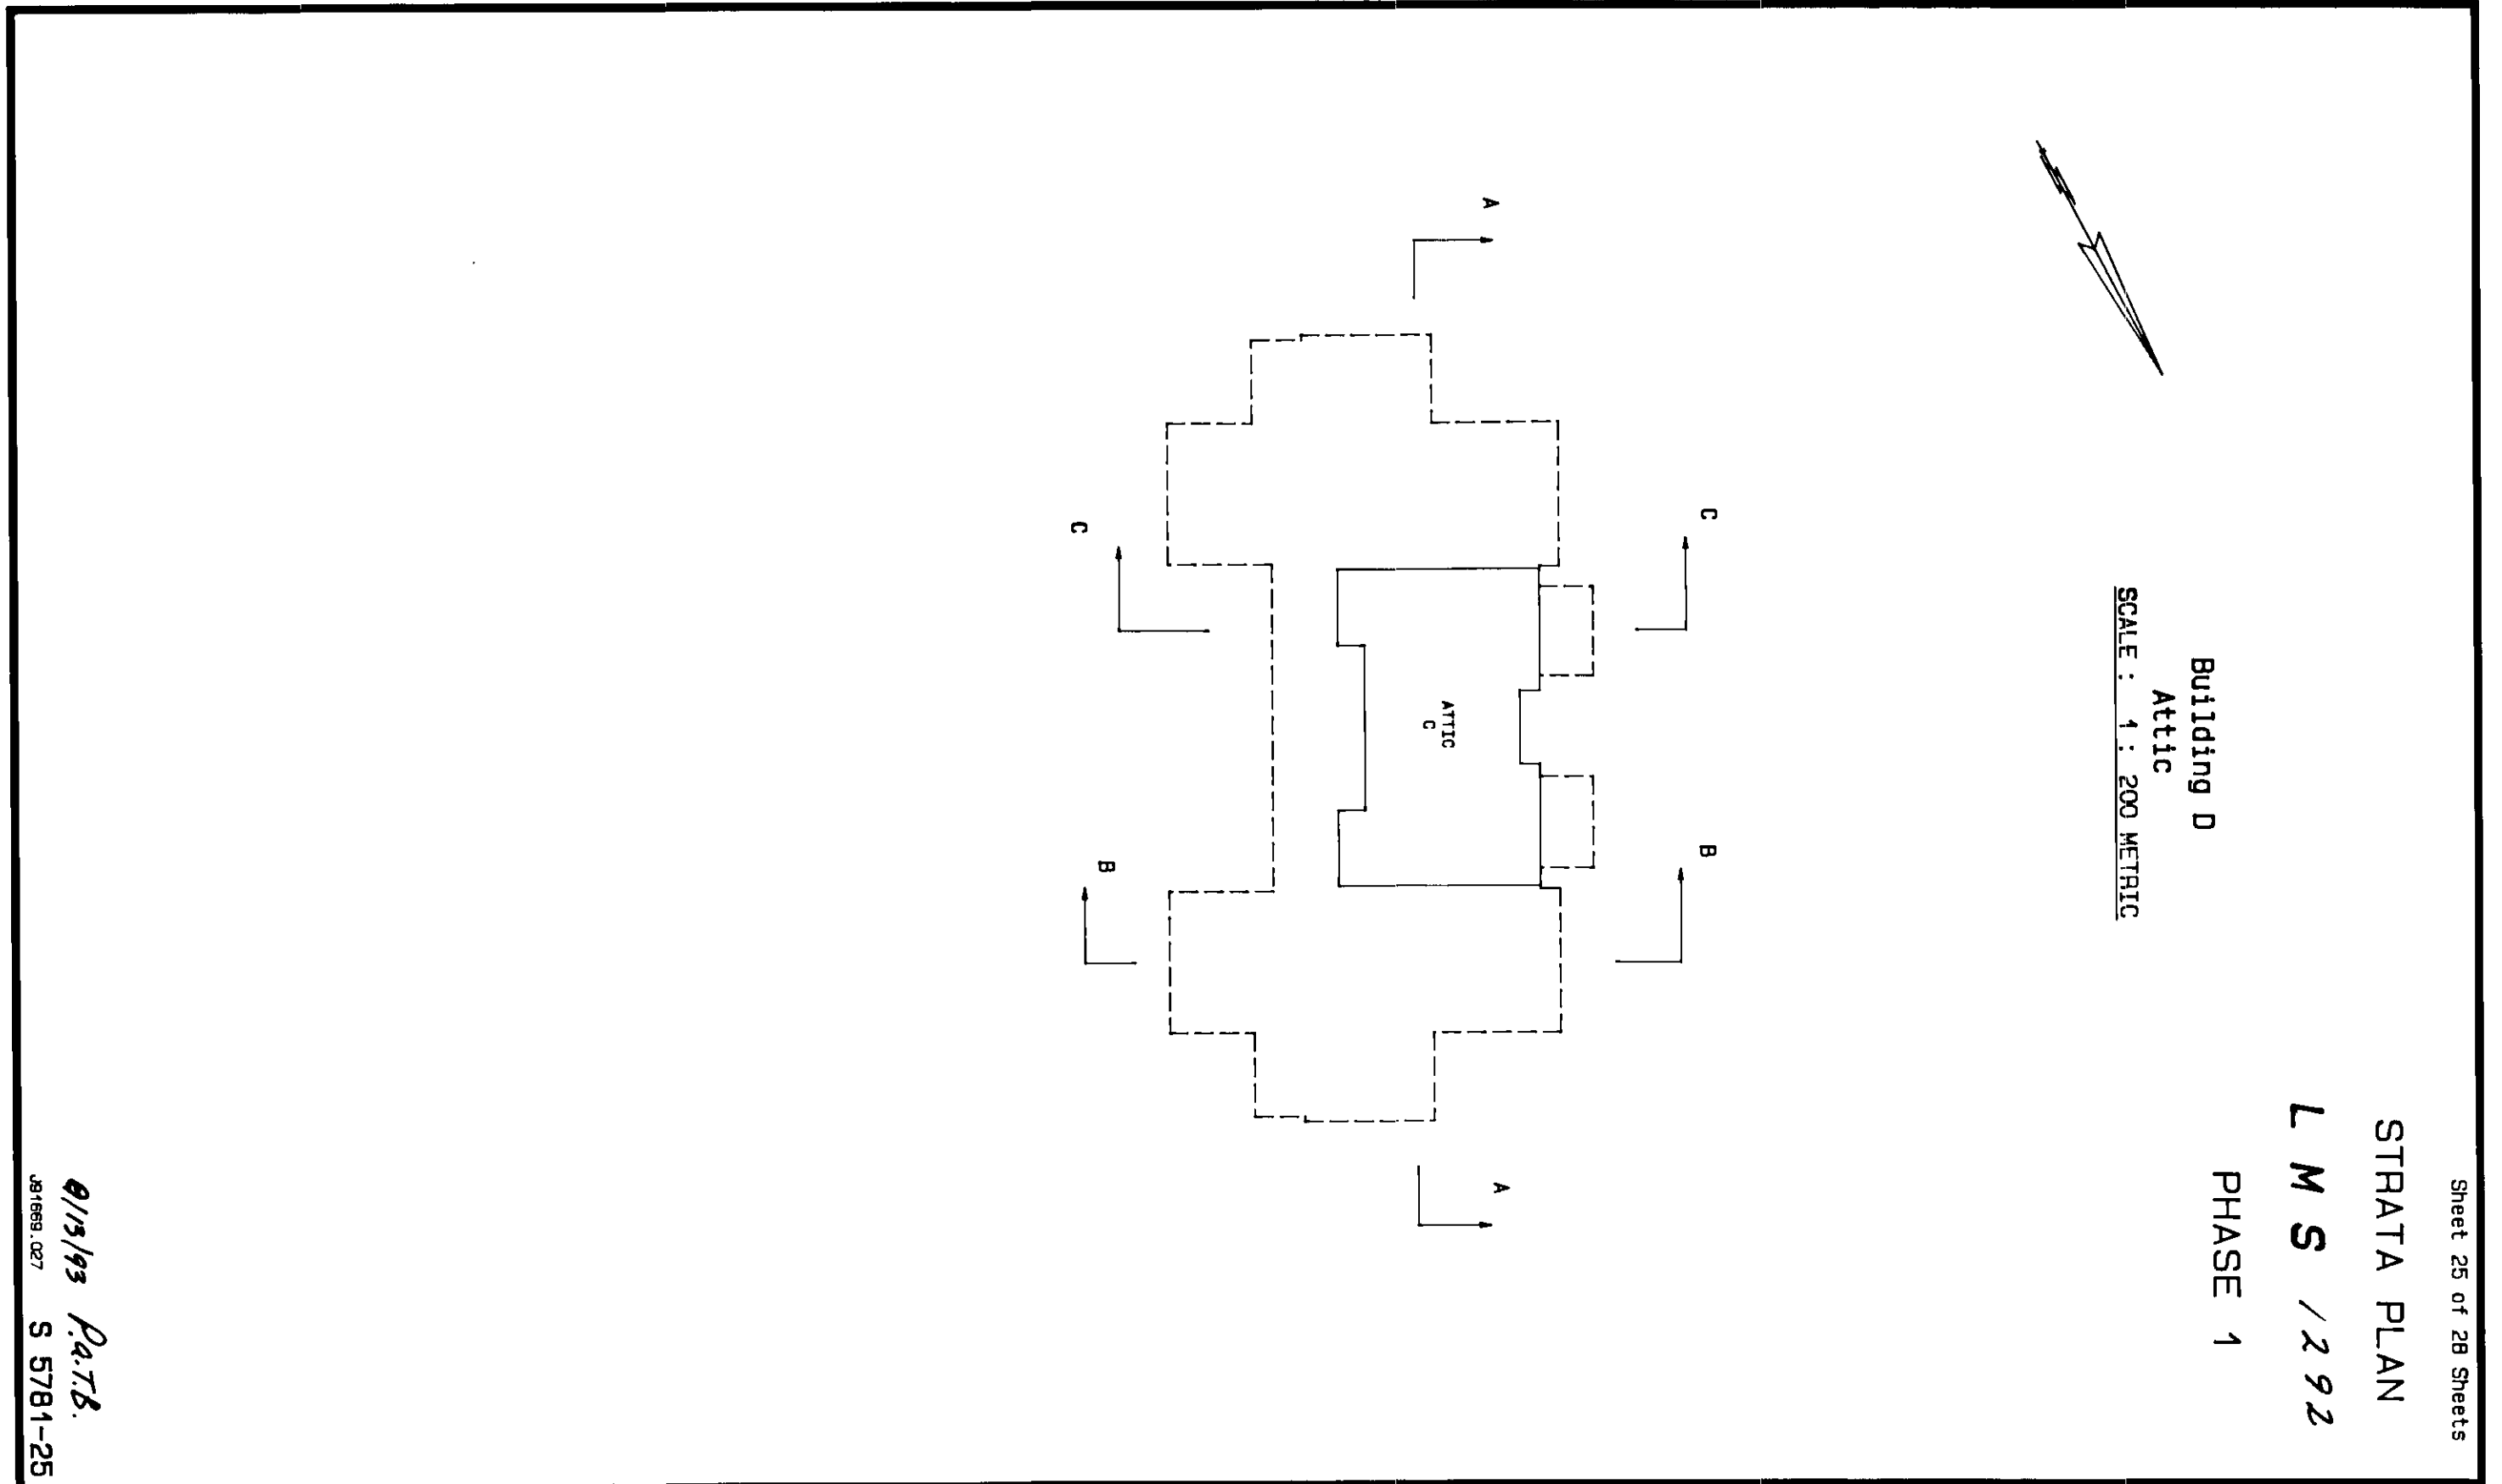

Building D
Sections


STRATA PLAN

L M S / 292


PHASE 1

SCALE : 1 : 200 METRIC


SECTION A - A

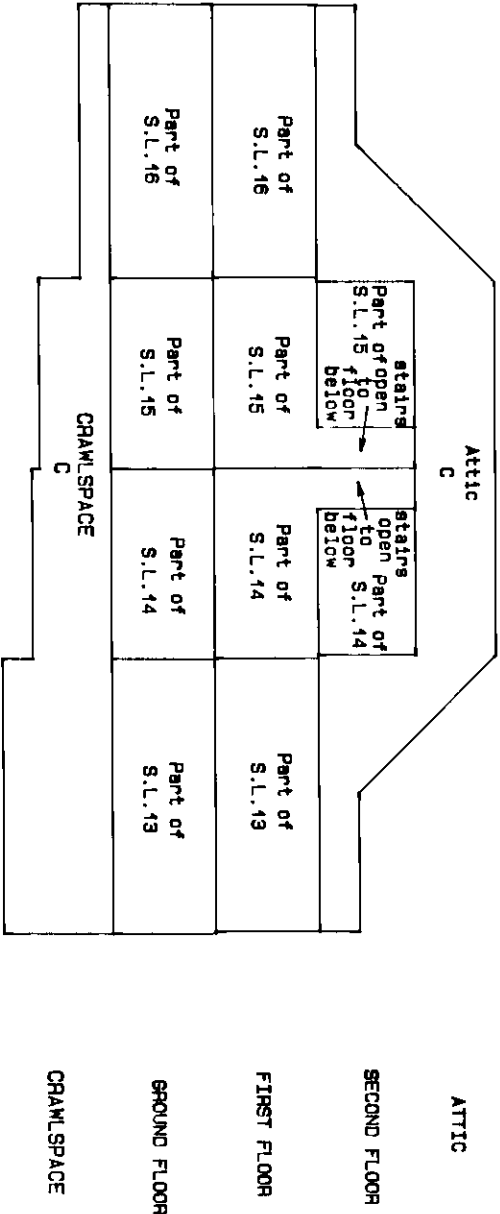

SECTION B - B

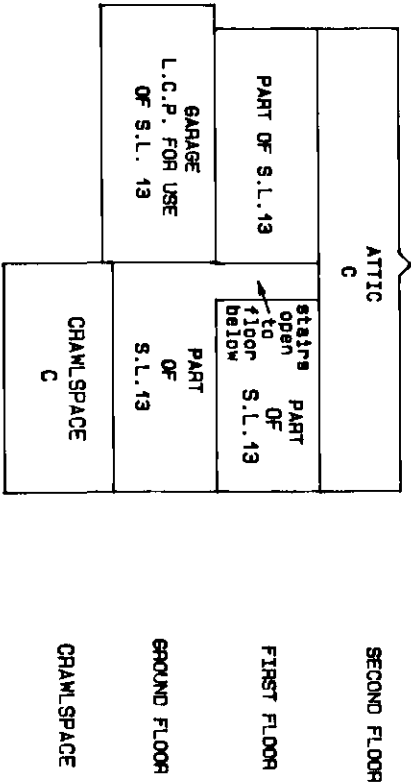


SECTION C - C

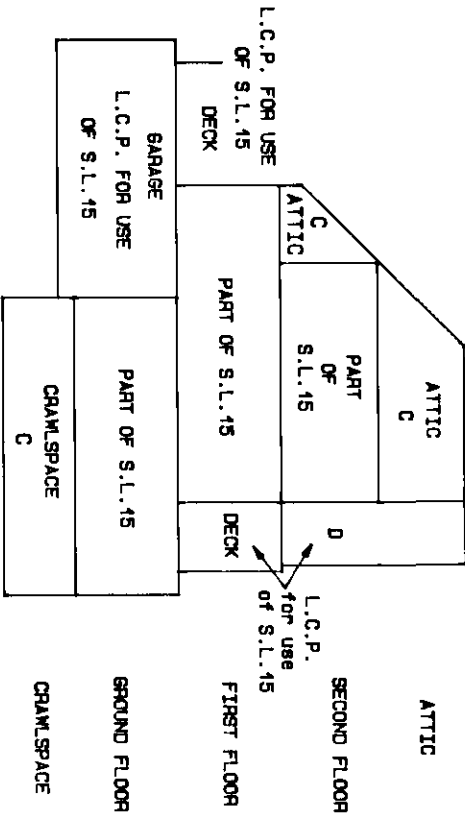

01/13/95 P.A.T.B.
J91669.034 S 5781-26

[illegible]

Page 28 of 78

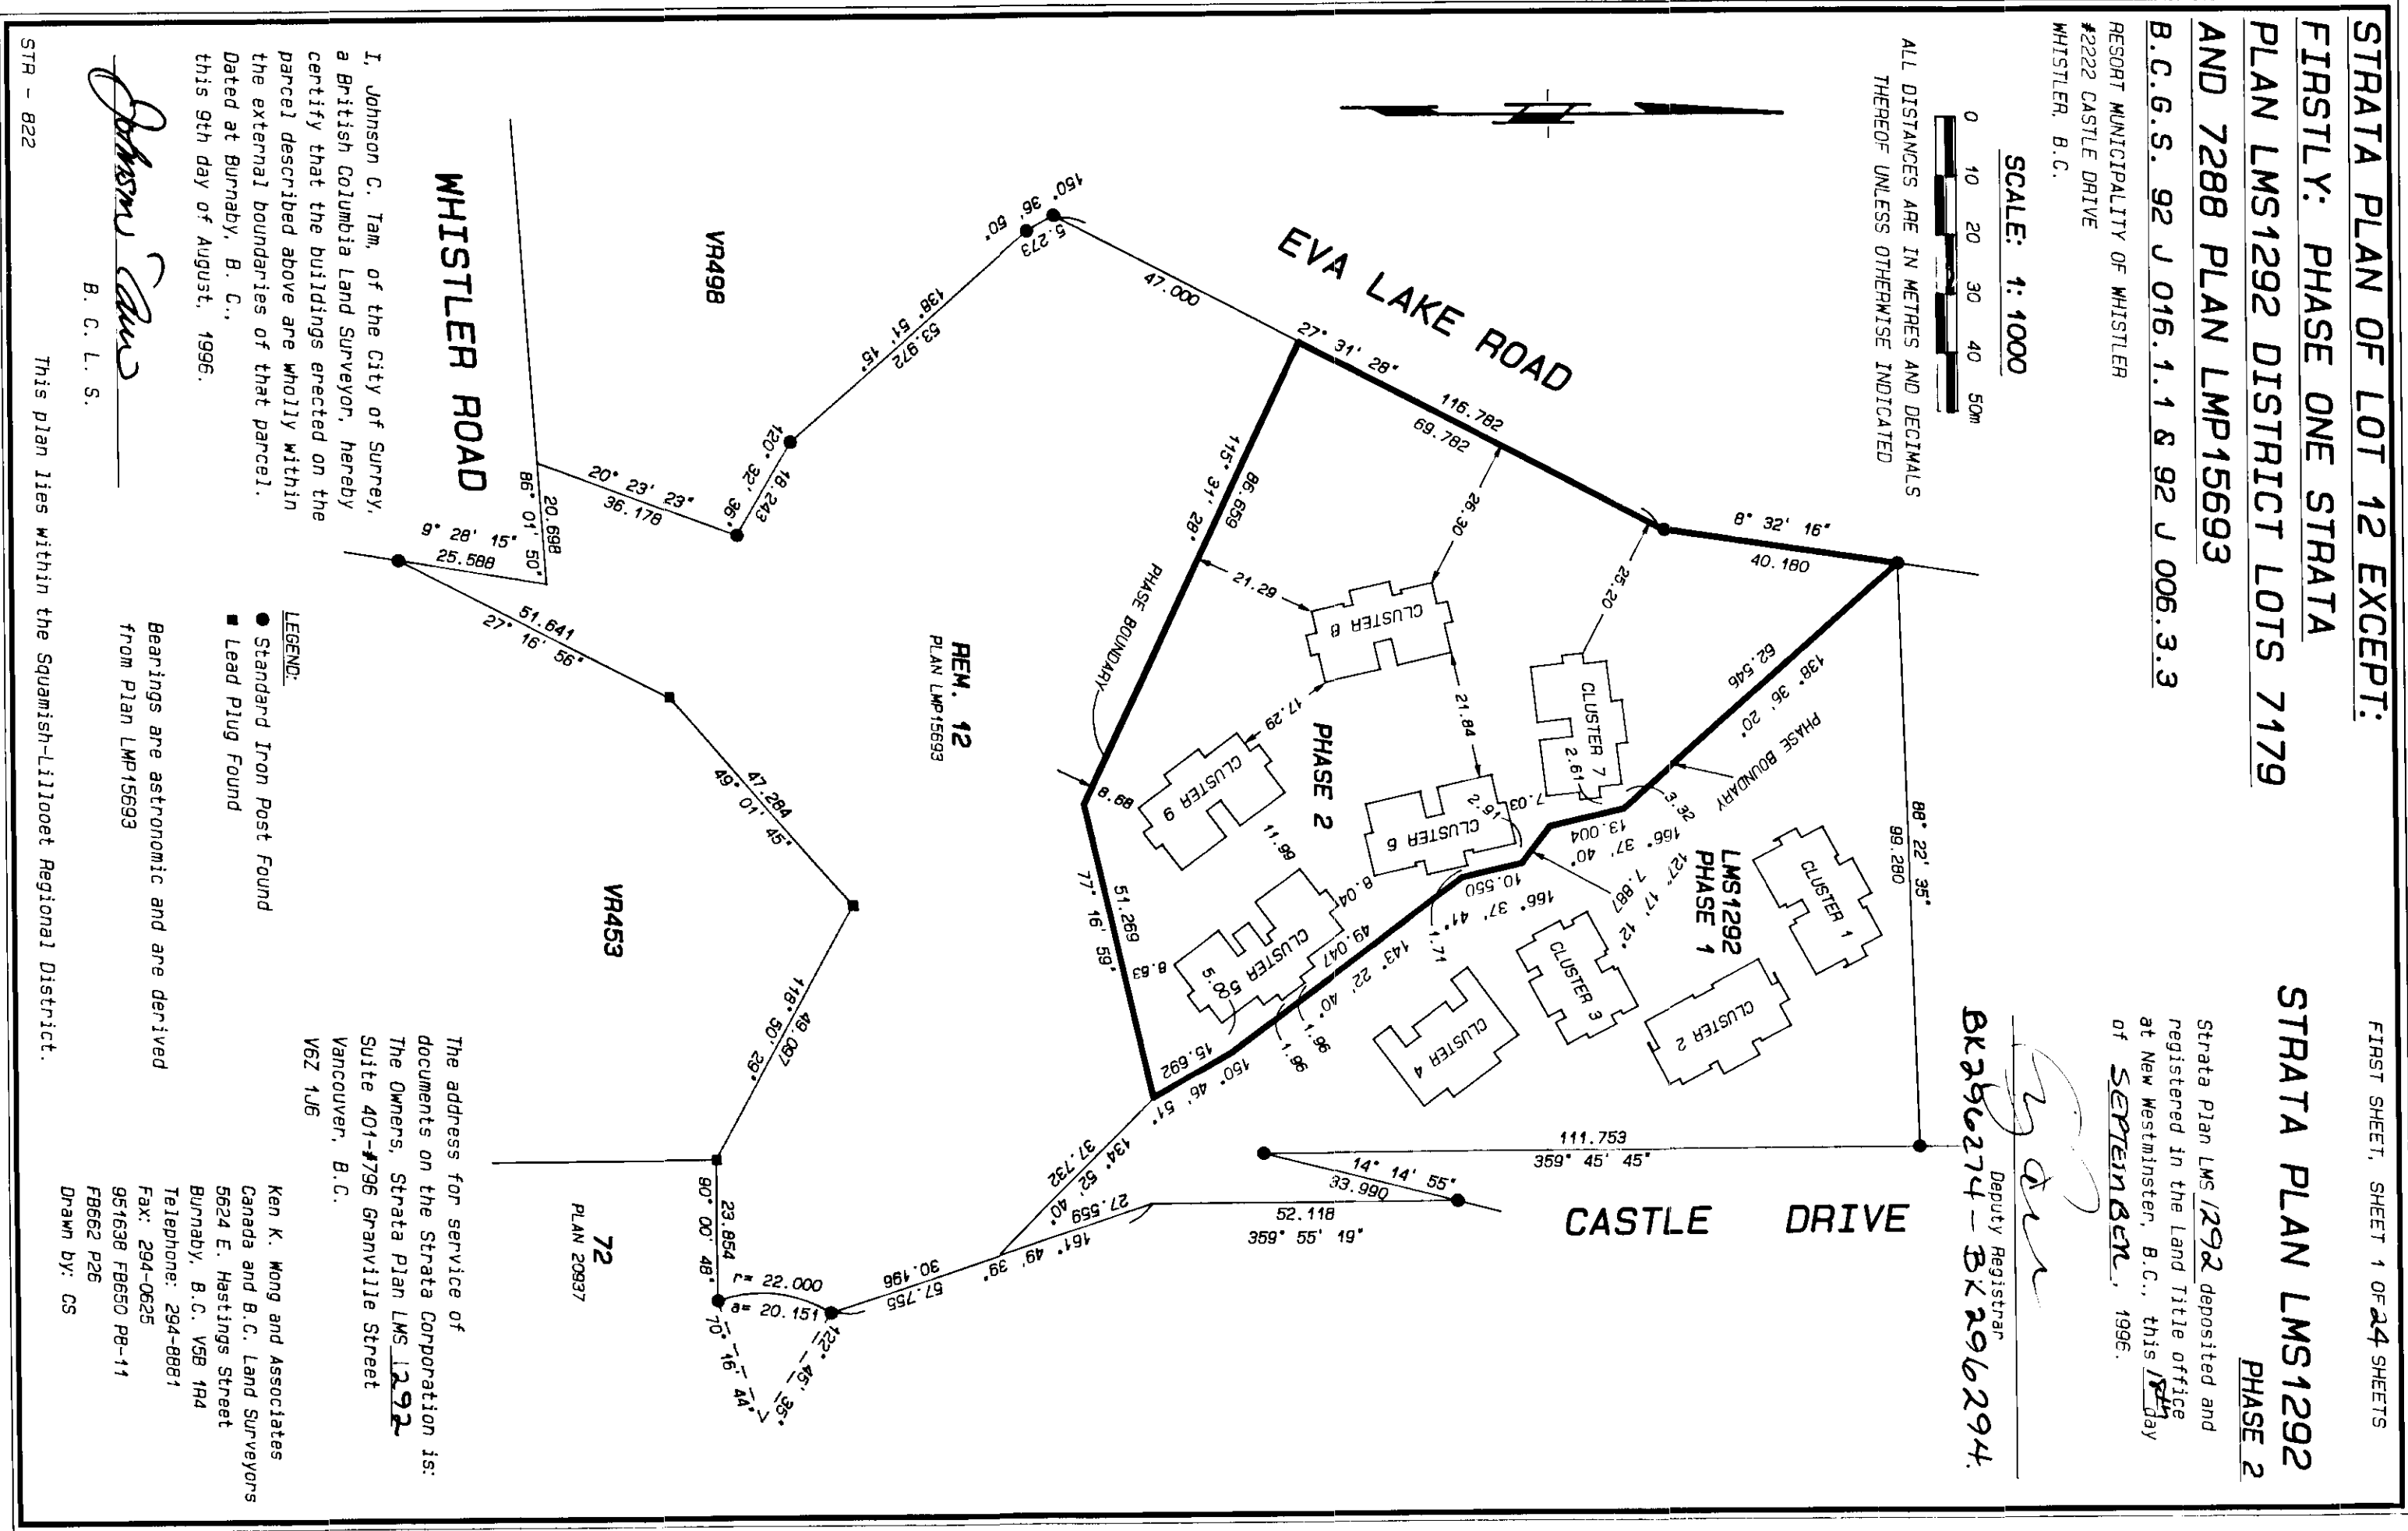

BUILDINGS DIMENSION

FIRST SHEET, SHEET 2 OF 24 SHEETS



STRATA PLAN LMS1292

PHASE 2

SCALE: 1: 500



ALL DISTANCES ARE IN METRES AND DECIMALS
THEREOF UNLESS OTHERWISE INDICATED

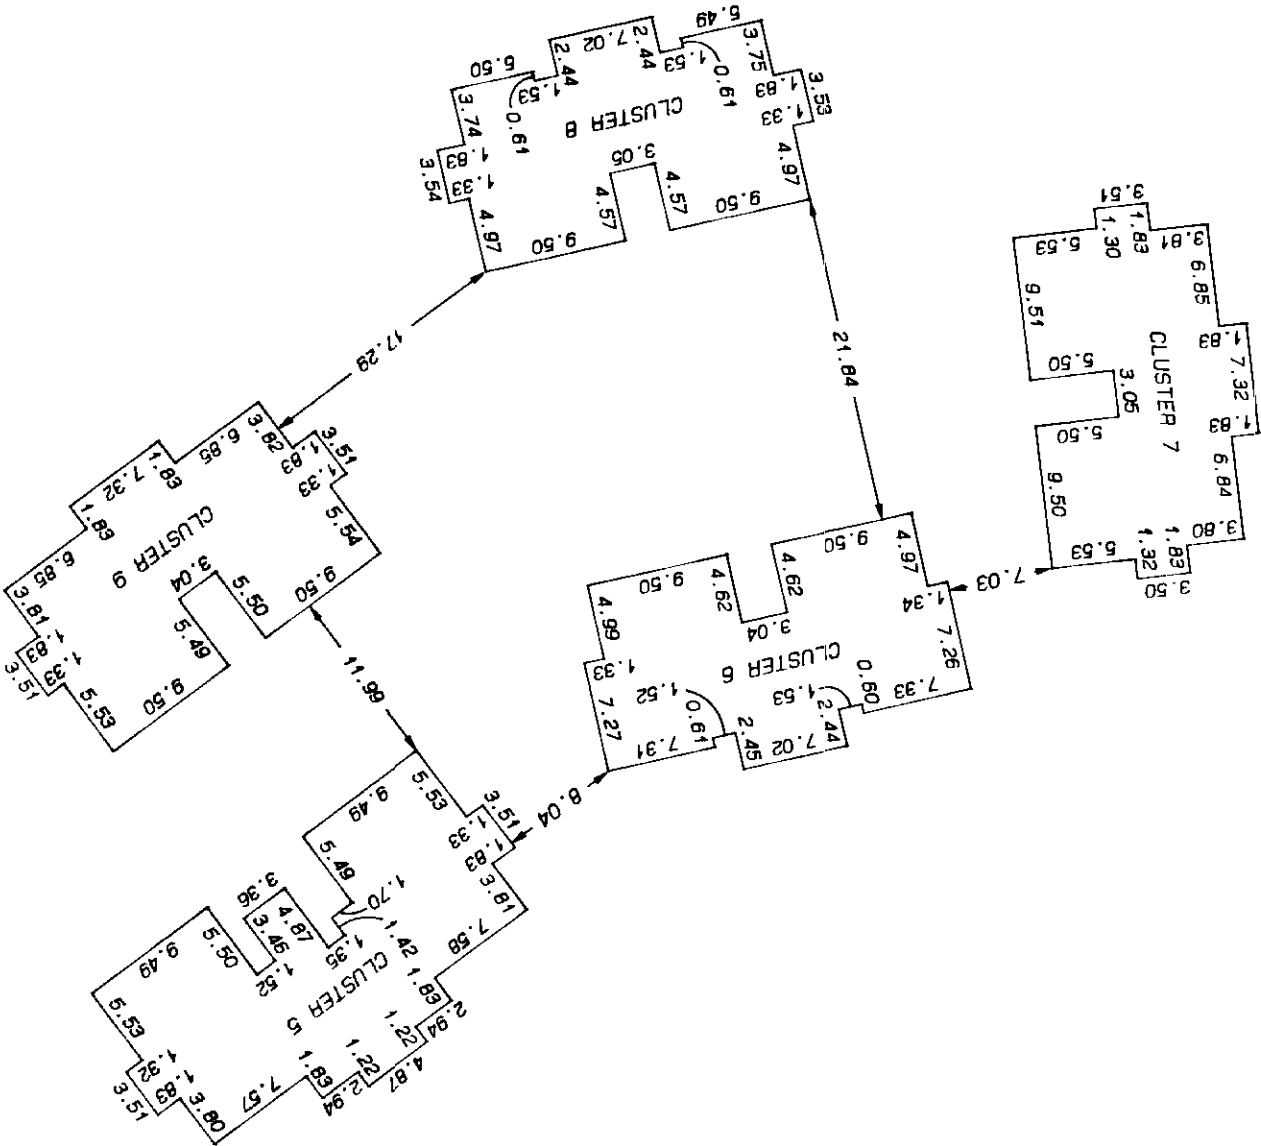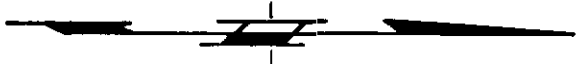

STR - B22

8.2
August 9th, 1996.

STRATA PLAN LMS1292
PHASE 2

CONDOMINIUM ACT

STRATA LOT NO.	SHEET NO.	FORM 1	FORM 2	FORM 3
		SCHEDULE OF UNIT ENTITLEMENT	SCHEDULE OF INTEREST UPON DESTRUCTION	SCHEDULE OF VOTING RIGHTS
		UNIT ENTITLEMENT	INTEREST UPON DESTRUCTION	NUMBER OF VOTES
17	6, 7	108	2790	1
18	6, 7, 8	108	2640	1
19	6, 7	95	2510	1
20	6, 7, 8	108	2620	1
21	6, 7	108	2790	1
22	10, 11, 12	122	3050	1
23	10, 11, 12	113	2720	1
24	10, 11, 12	113	2720	1
25	10, 11, 12	122	3050	1
26	14, 15	109	2890	1
27	14, 15, 16	110	2690	1
28	14, 15, 16	110	2690	1
29	14, 15	109	2890	1
30	18, 19, 20	122	3090	1
31	18, 19, 20	113	2750	1
32	18, 19, 20	113	2750	1
33	18, 19, 20	122	3090	1
34	22, 23	109	2880	1
35	22, 23, 24	110	2670	1
36	22, 23, 24	110	2670	1
37	22, 23	109	2880	1
AGGREGATE		2, 343	58, 830	21

Accepted as to Forms 1, 2 and 3
this 10 day of September, 1996.


F.A. Superintendent of Real Estate
aw

fig.2.
August 9th, 1996.

STRATA PLAN LMS1292
PHASE 2

STATUTORY DECLARATION

- I, the undersigned, do solemnly declare that:
- 1) I, the undersigned, am the duly authorized agent of the owner-developer.
 - 2) the strata plan is entirely for residential use.

I make this solemn declaration conscientiously believing it to be true, and knowing that it is of the same force and effect as if made under oath.

Declared before me at Vancouver, B.C.,
this 17 day of August, 1996

A commissioner for taking affidavits in and for the Province of British Columbia.

WYATT HUN
BARISTER & SOLICITOR
1608-1166 HUBBARD ST.
VANCOUVER BC
V6E 3Z3

MORTGAGEE:
BANQUE NATIONALE DE PARIS (CANADA)

OWNER DEVELOPER:
PDL PROJECT CONSULTANTS LTD.
(INC. NO. 49395)

Owner-developer:
PDL PROJECT CONSULTANTS LTD.
(INC. NO. 4939395)

GIANT DEVELOPMENTS LTD.
(INC. NO. 444563)

George Lou
Authorized Signatory

Pat. Lau
Authorized Signatory

OWNER DEVELOPER:
GIANT DEVELOPMENTS LTD.
(INC. NO. 444563)

George Lou
Authorized Signatory

Authorized Signatory

Authorized Signatory

Authorized Signatory

Witness:
as to signature(s)

Witness:
as to signature(s)

Witness:
as to signature(s)

Address of NEILSON M. TSUI
Witness: Barister & Solicitor
1180-625 Howe St.
Occupation: Vancouver, B.C. V6C 2G6

Address of 1166 ALBANY ST.
Witness: SUITE 1608
Occupation: Lawyer
Vancouver BC
V6E 3Z3

Address of 1608-1116 ALBANY ST.
Witness: Vancouver BC
Occupation: Lawyer
V6E 3Z3

Phase Approval:

Approved as to Phase 2 of 3 phase
strata plan under the Condominium Act
this 30 day of AUG., 1996.


Johnson C. Tam
Approving Officer for The Resort
Municipality of Whistler

SECTION 8 (1)

I, Johnson C. Tam, a British Columbia Land Surveyor, hereby certify that the buildings shown in this strata plan have not, as of the 9th day of August, 1996 been previously occupied.
Dated at Burnaby, British Columbia, this 9th day of August, 1996.

Johnson C. Tam
B. C. L. S.

Q.C.T.
August 9th, 1996.

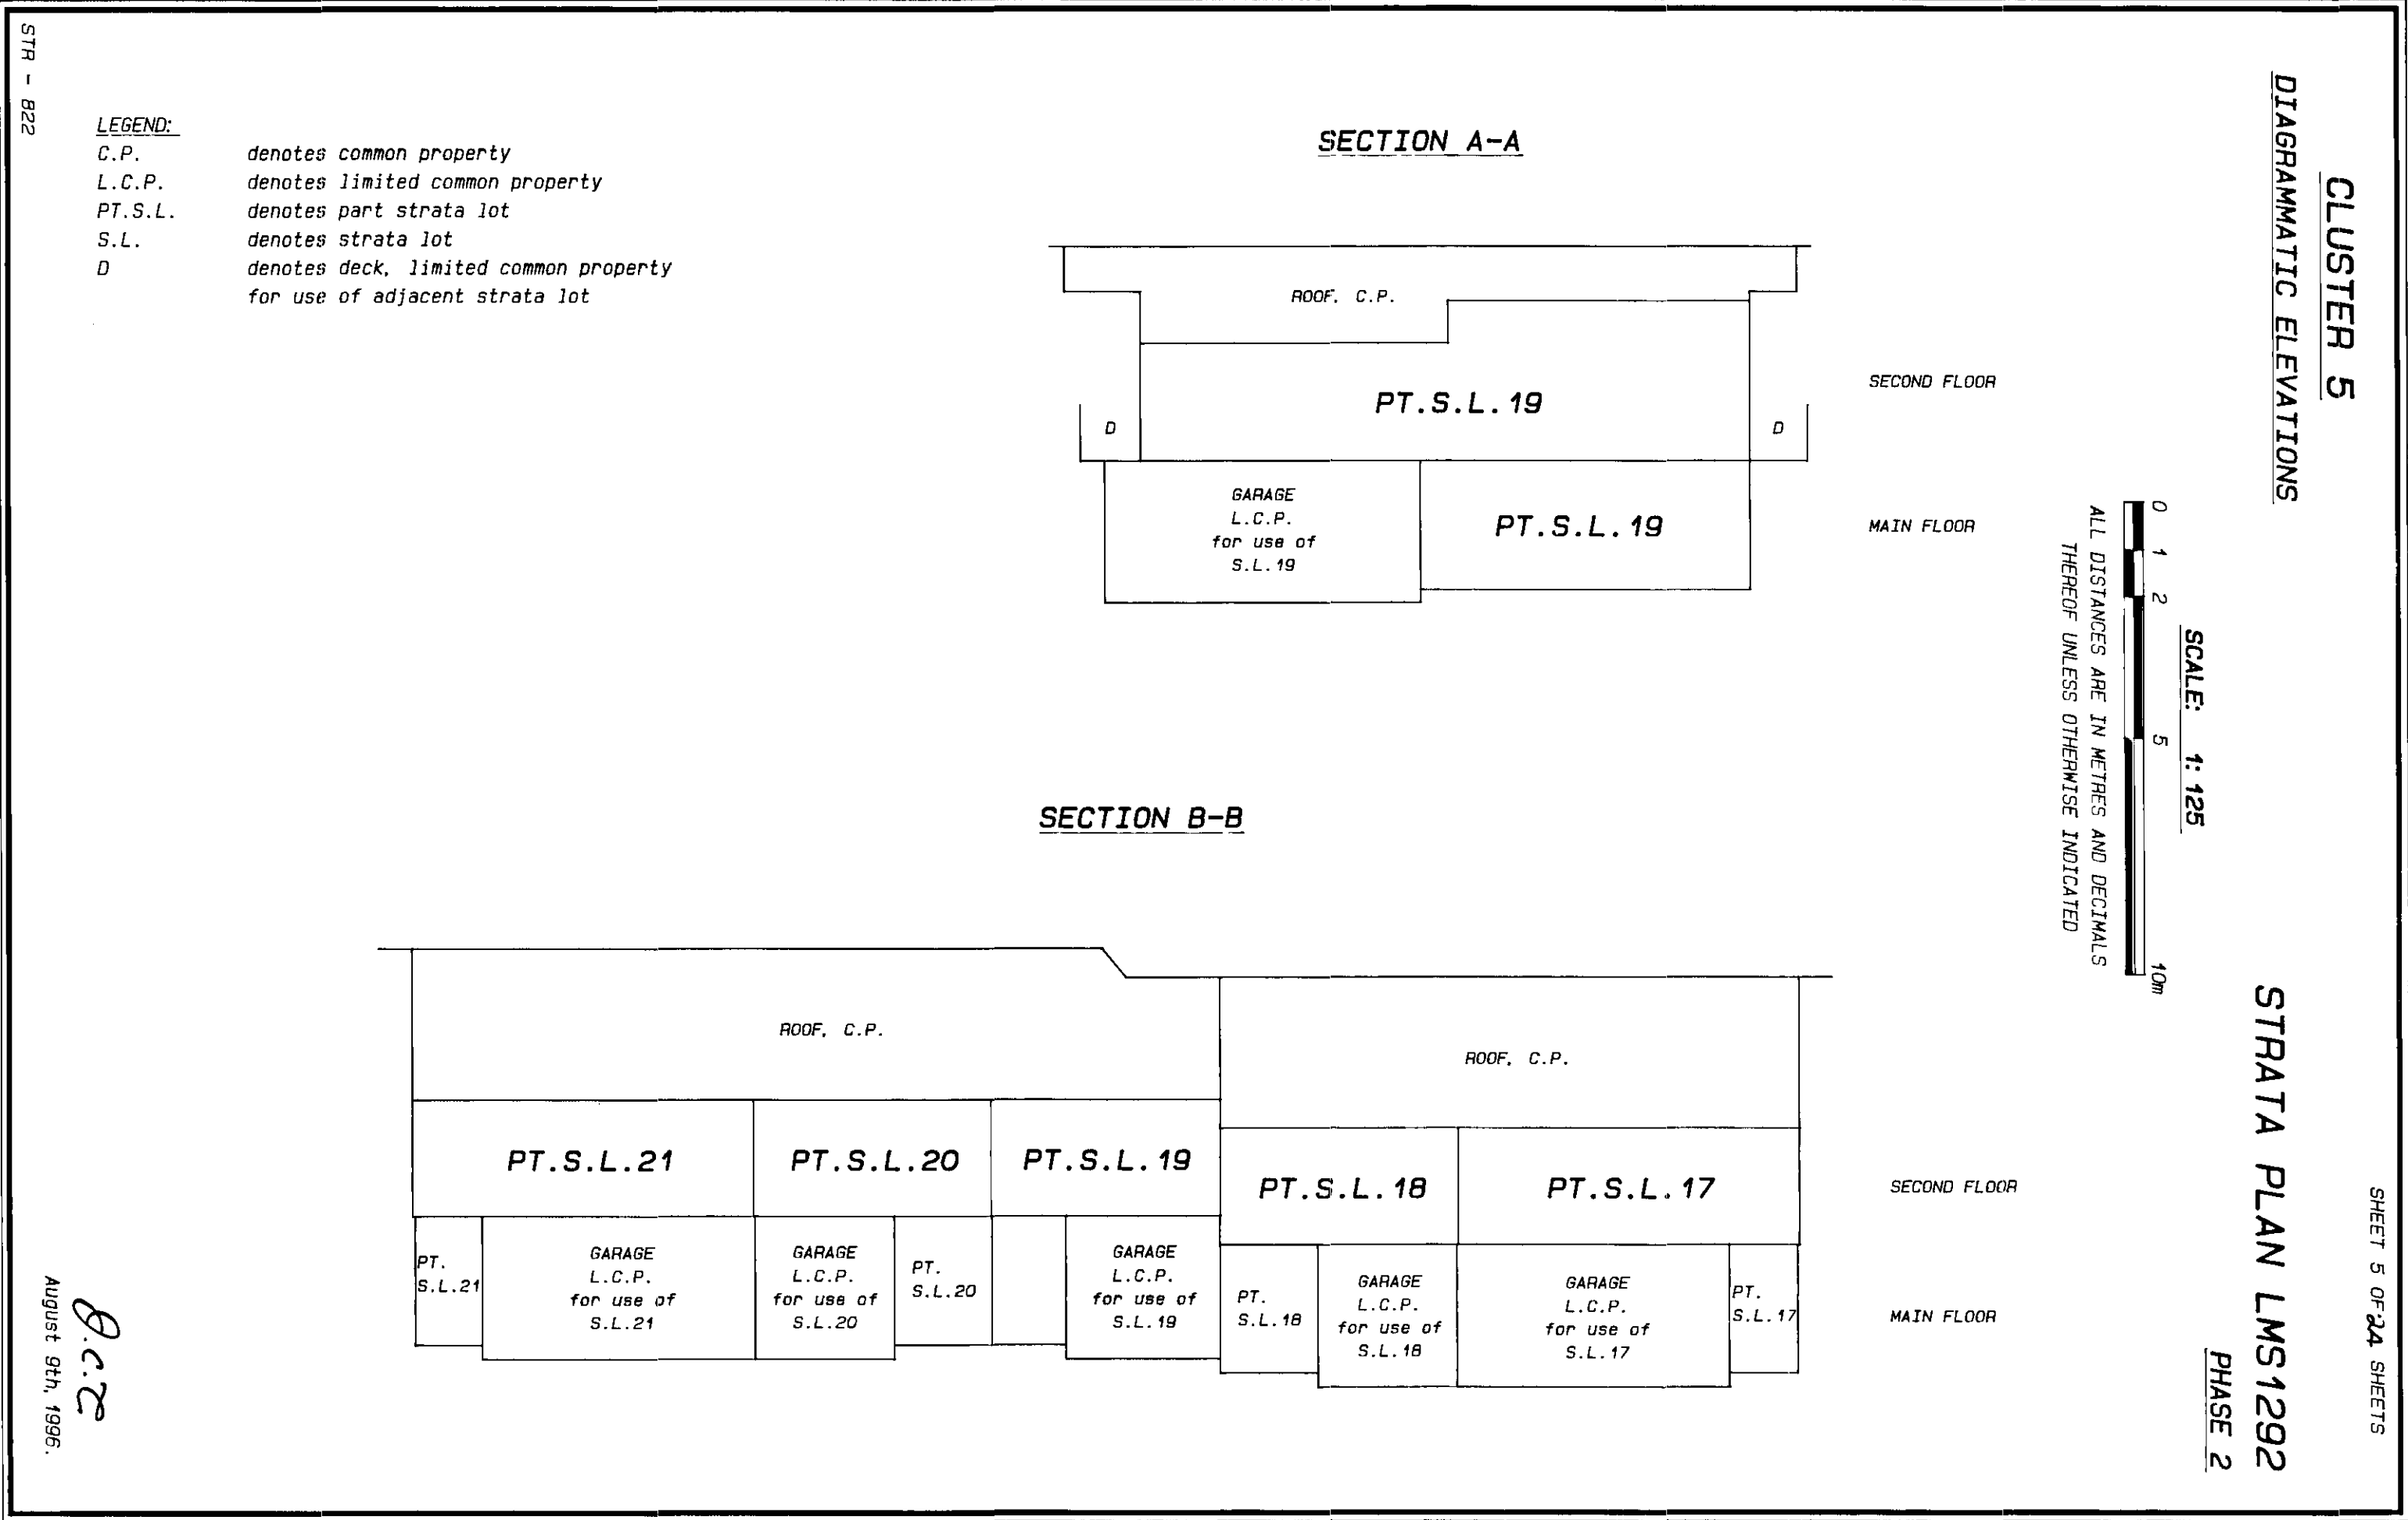

CLUSTER 5

PART STRATA LOTS 17 TO 21

STRATA PLAN LMS1292


PHASE 2

SCALE: 1: 125



ALL DISTANCES ARE IN METRES AND DECIMALS
THEREOF UNLESS OTHERWISE INDICATED

MAIN FLOOR

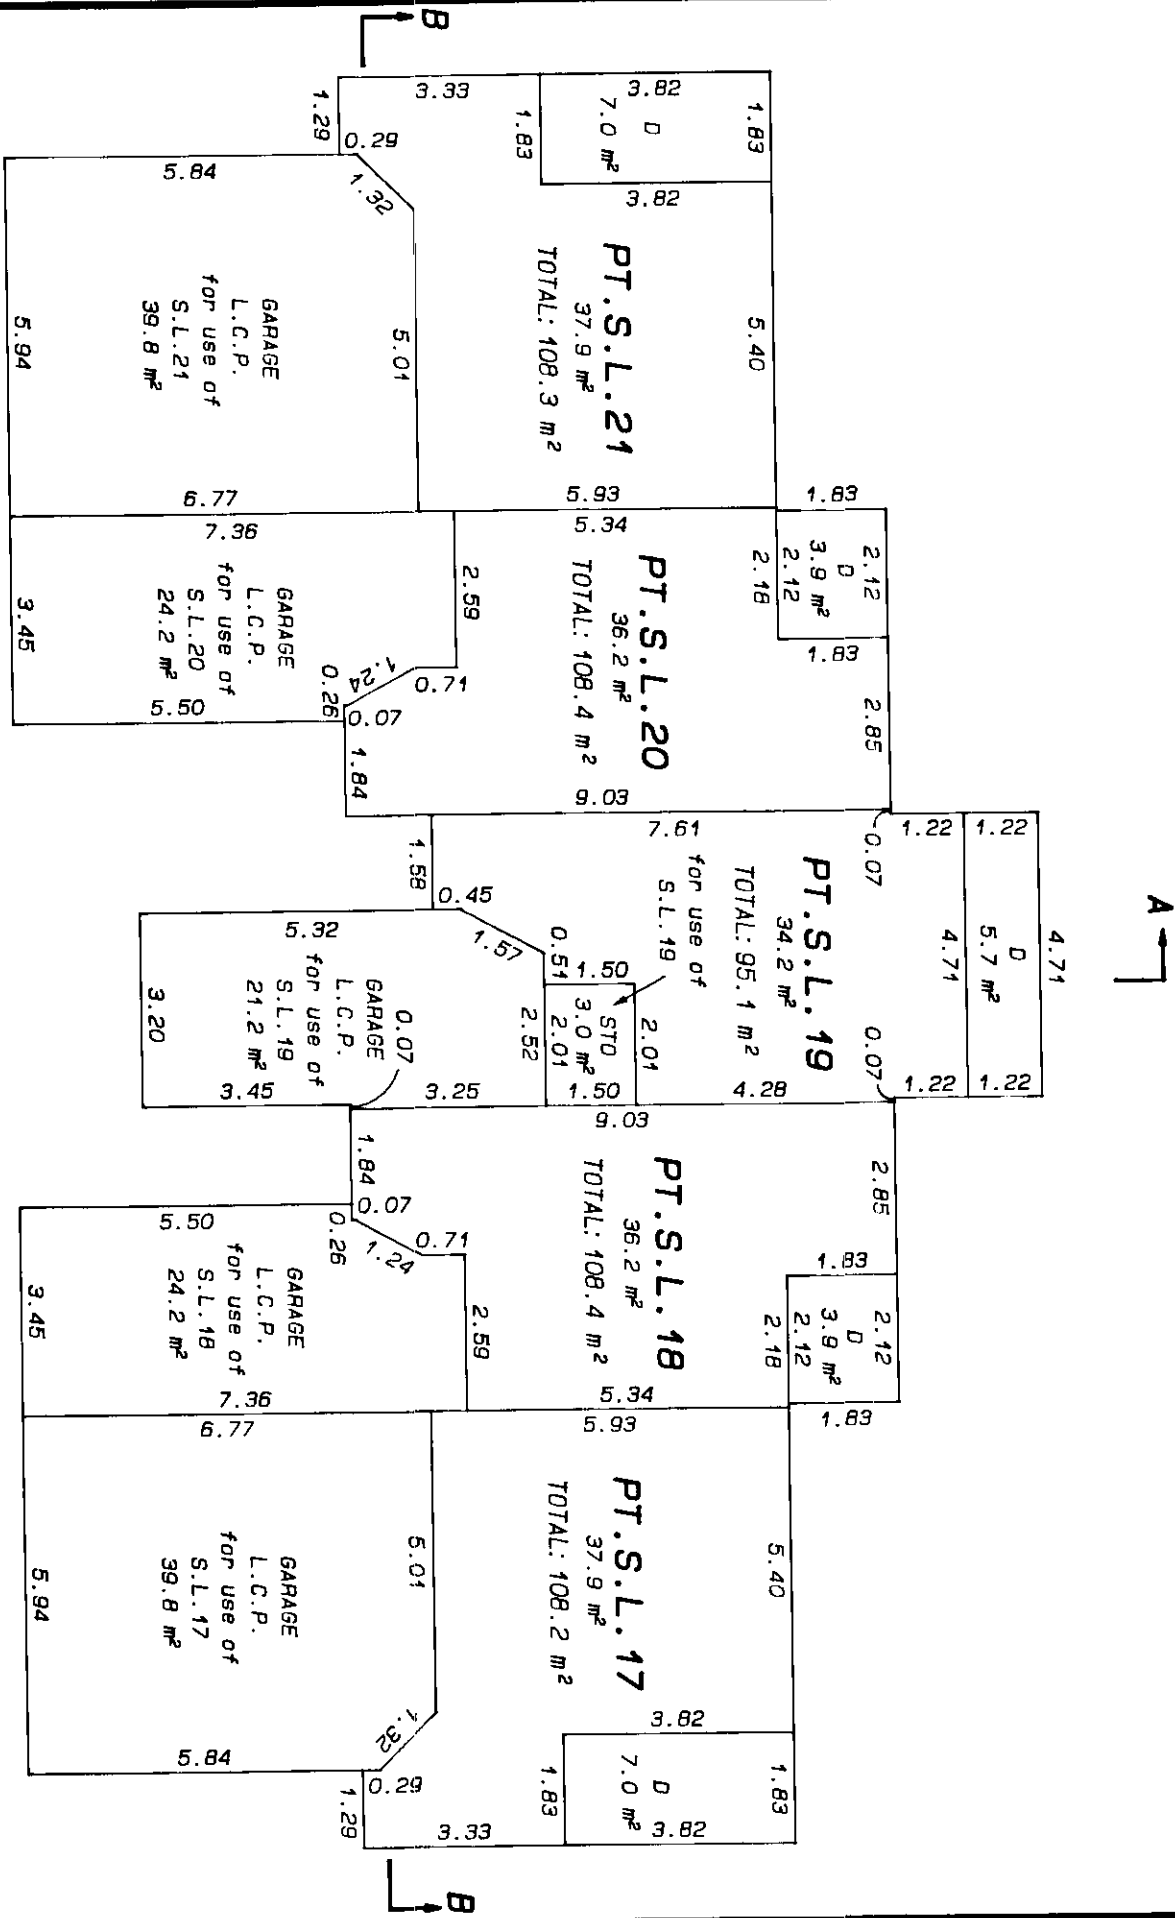

- LEGEND:**
- L.C.P. denotes limited common property
 - PT.S.L. denotes part strata lot
 - S.L. denotes strata lot
 - D denotes deck, limited common property for use of adjacent strata lot unless otherwise indicated.
 - STO denotes storage, limited common property for use of adjacent strata lot unless otherwise indicated.

STR - 822

August 9th, 1996.

CLUSTER 5

PART STRATA LOTS 17 TO 21

STRATA PLAN LMS1292


PHASE 2

SCALE: 1: 125





ALL DISTANCES ARE IN METRES AND DECIMALS
THEREOF UNLESS OTHERWISE INDICATED

SECOND FLOOR

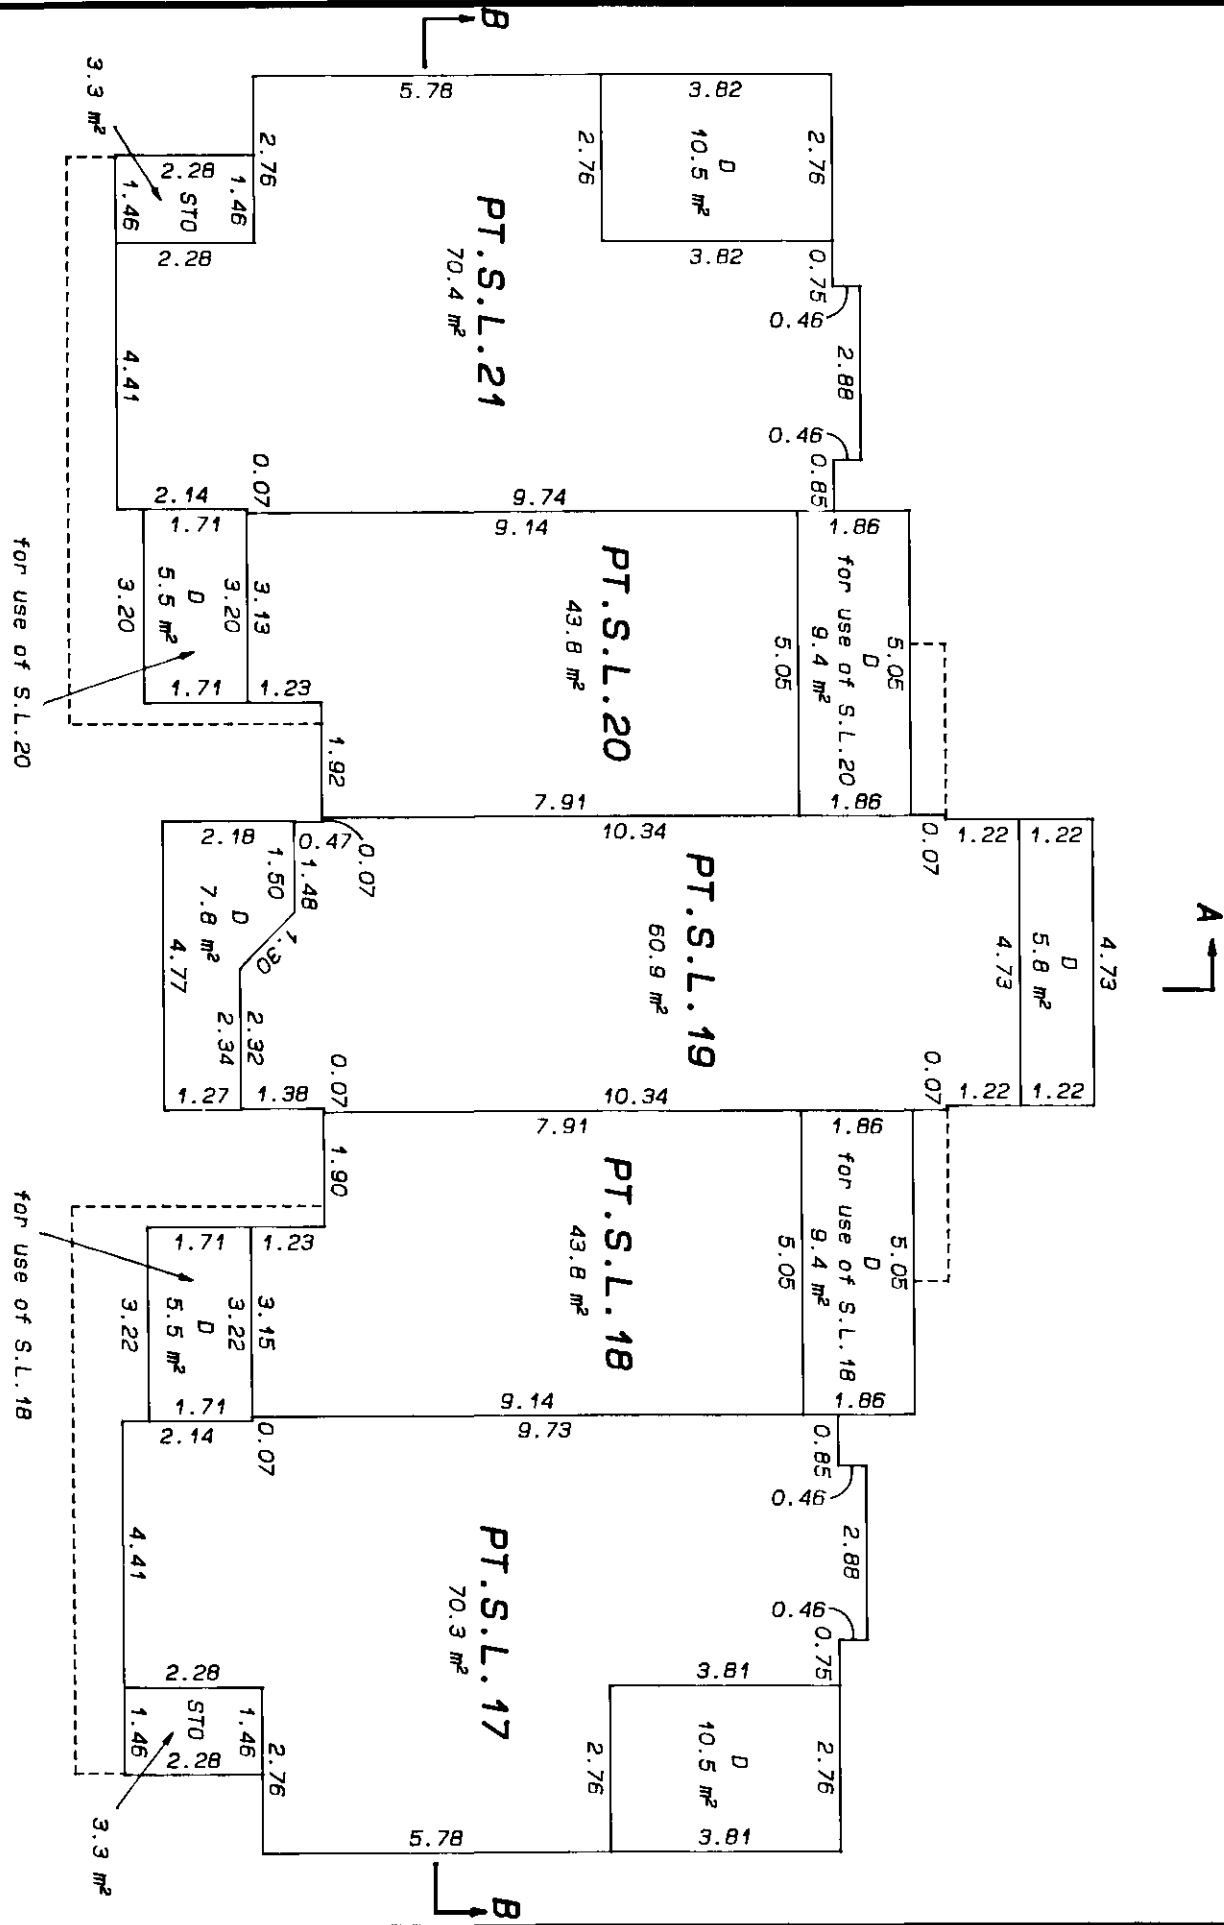

- LEGEND:**
- PT.S.L. denotes part strata lot
 - S.L. denotes strata lot
 - D denotes deck, limited common property for use of adjacent strata lot unless otherwise indicated.
 - STO denotes storage, limited common property for use of adjacent strata lot unless otherwise indicated.

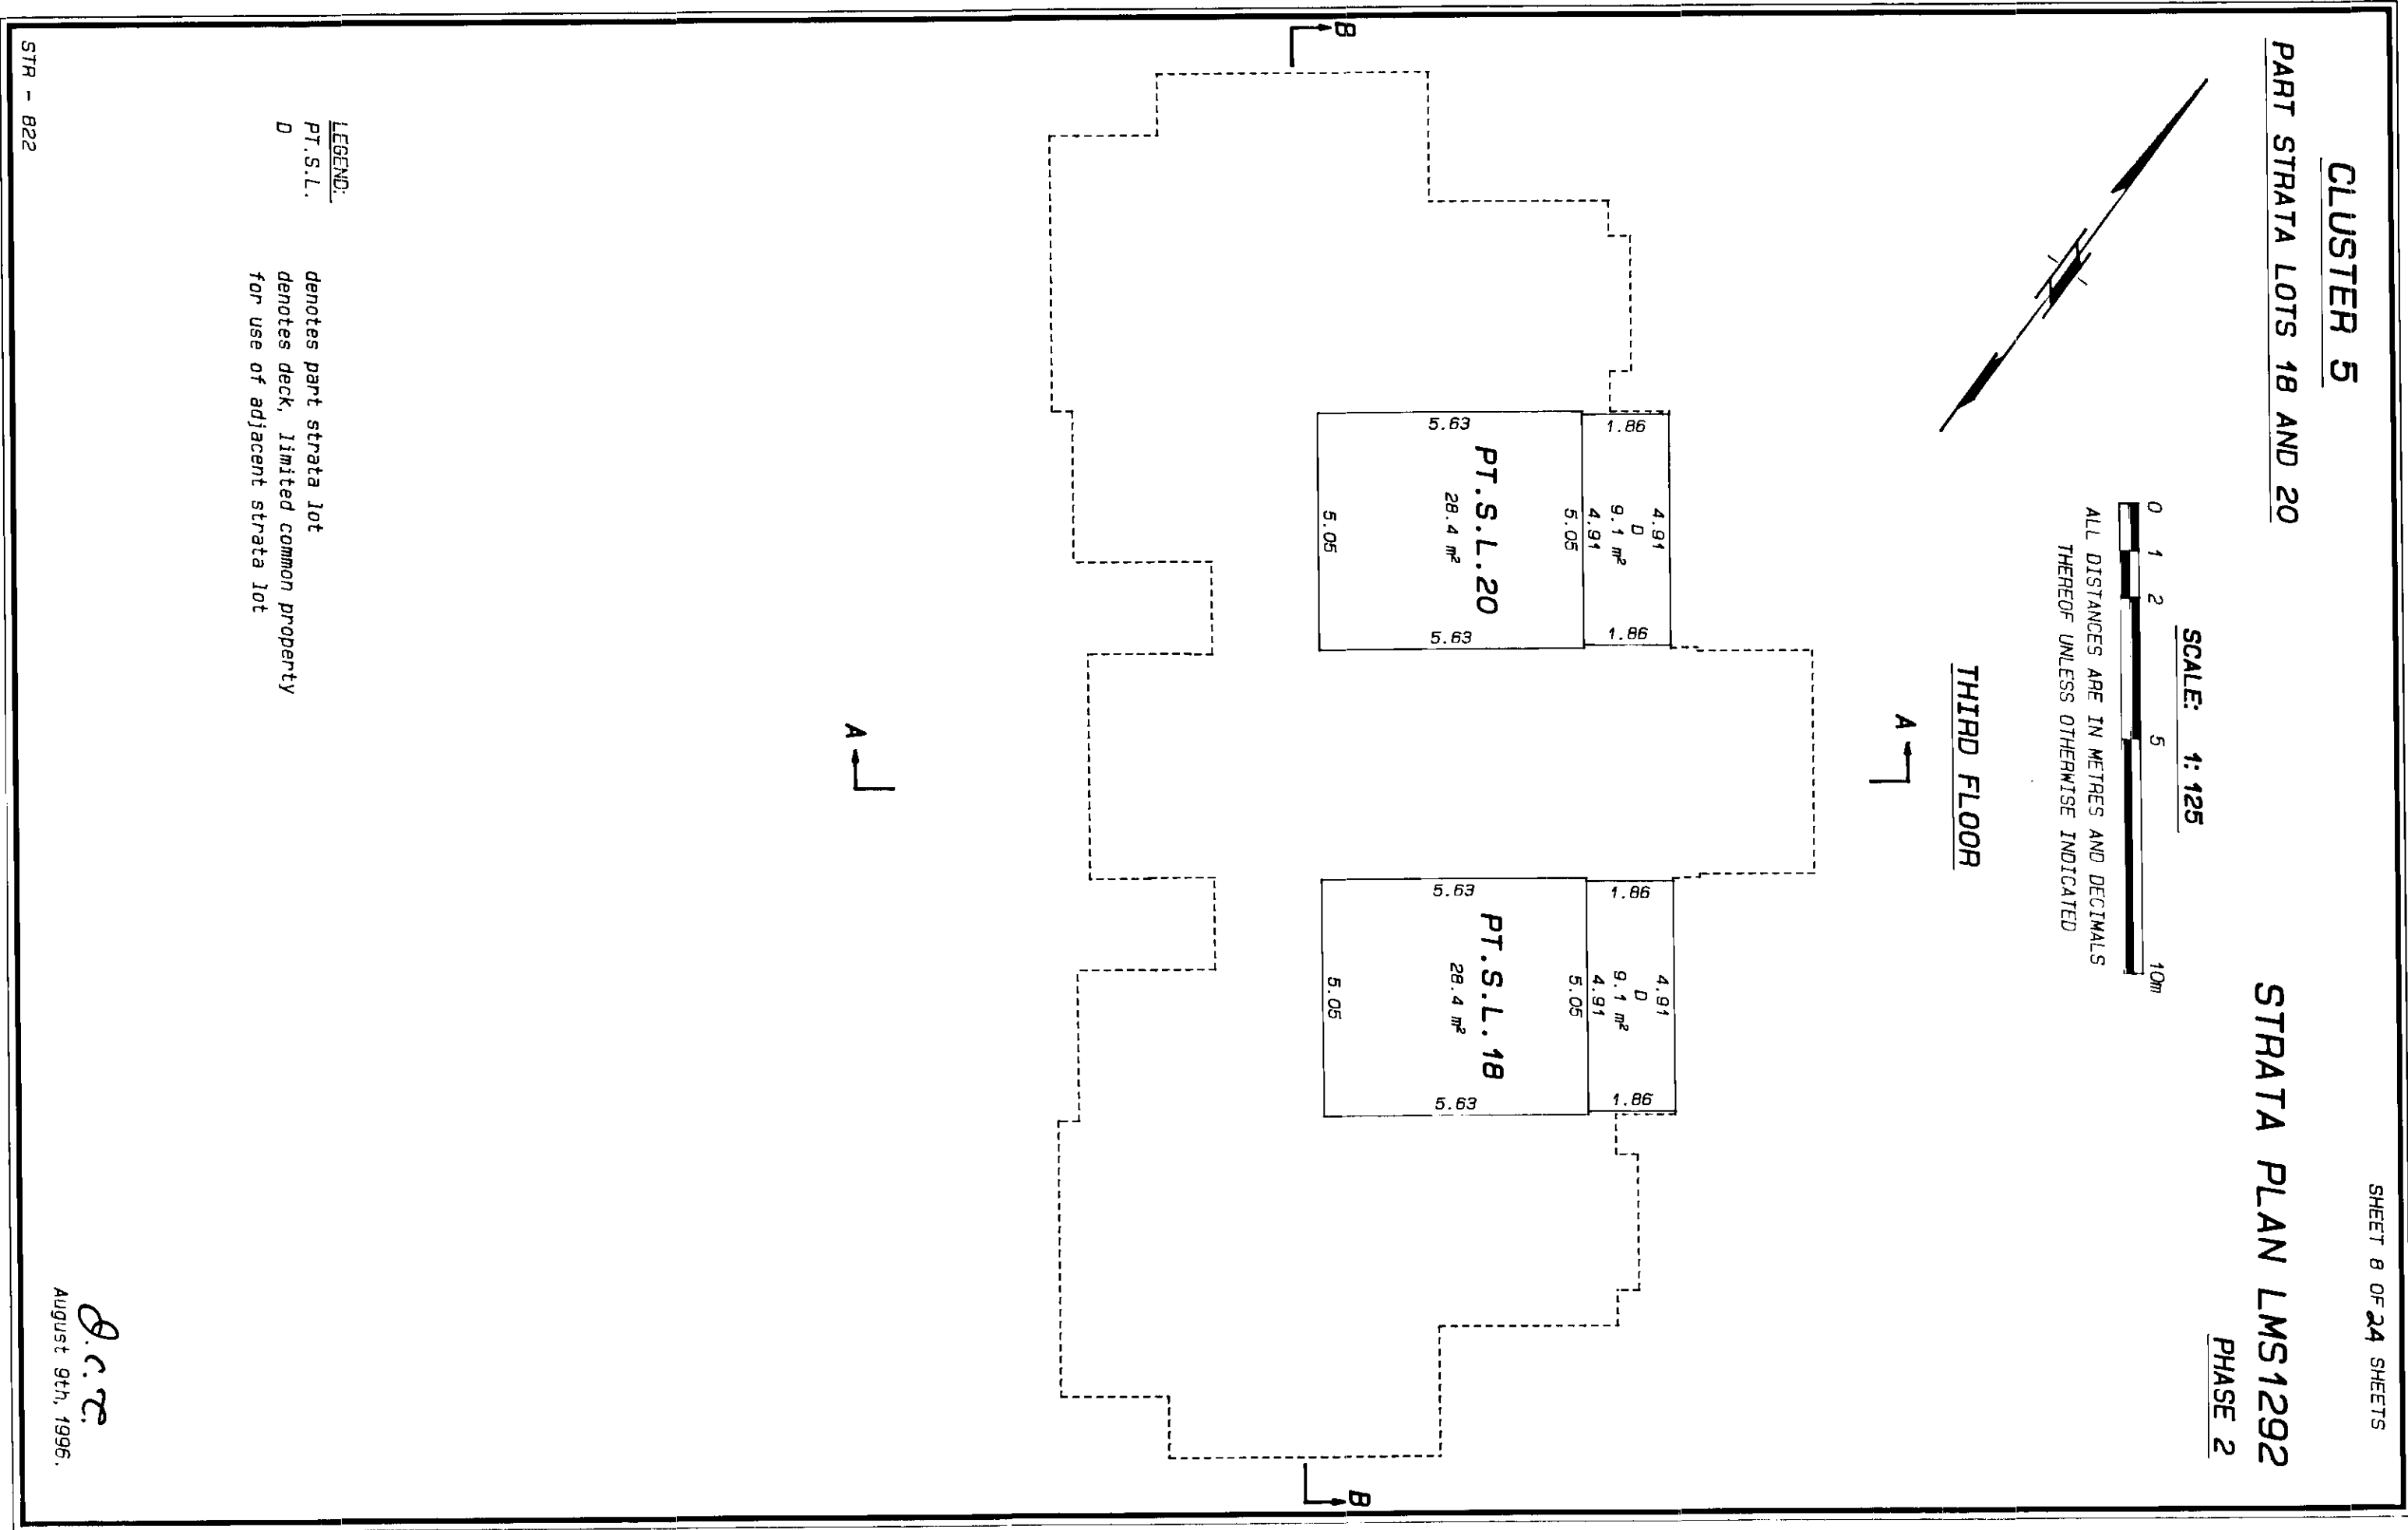

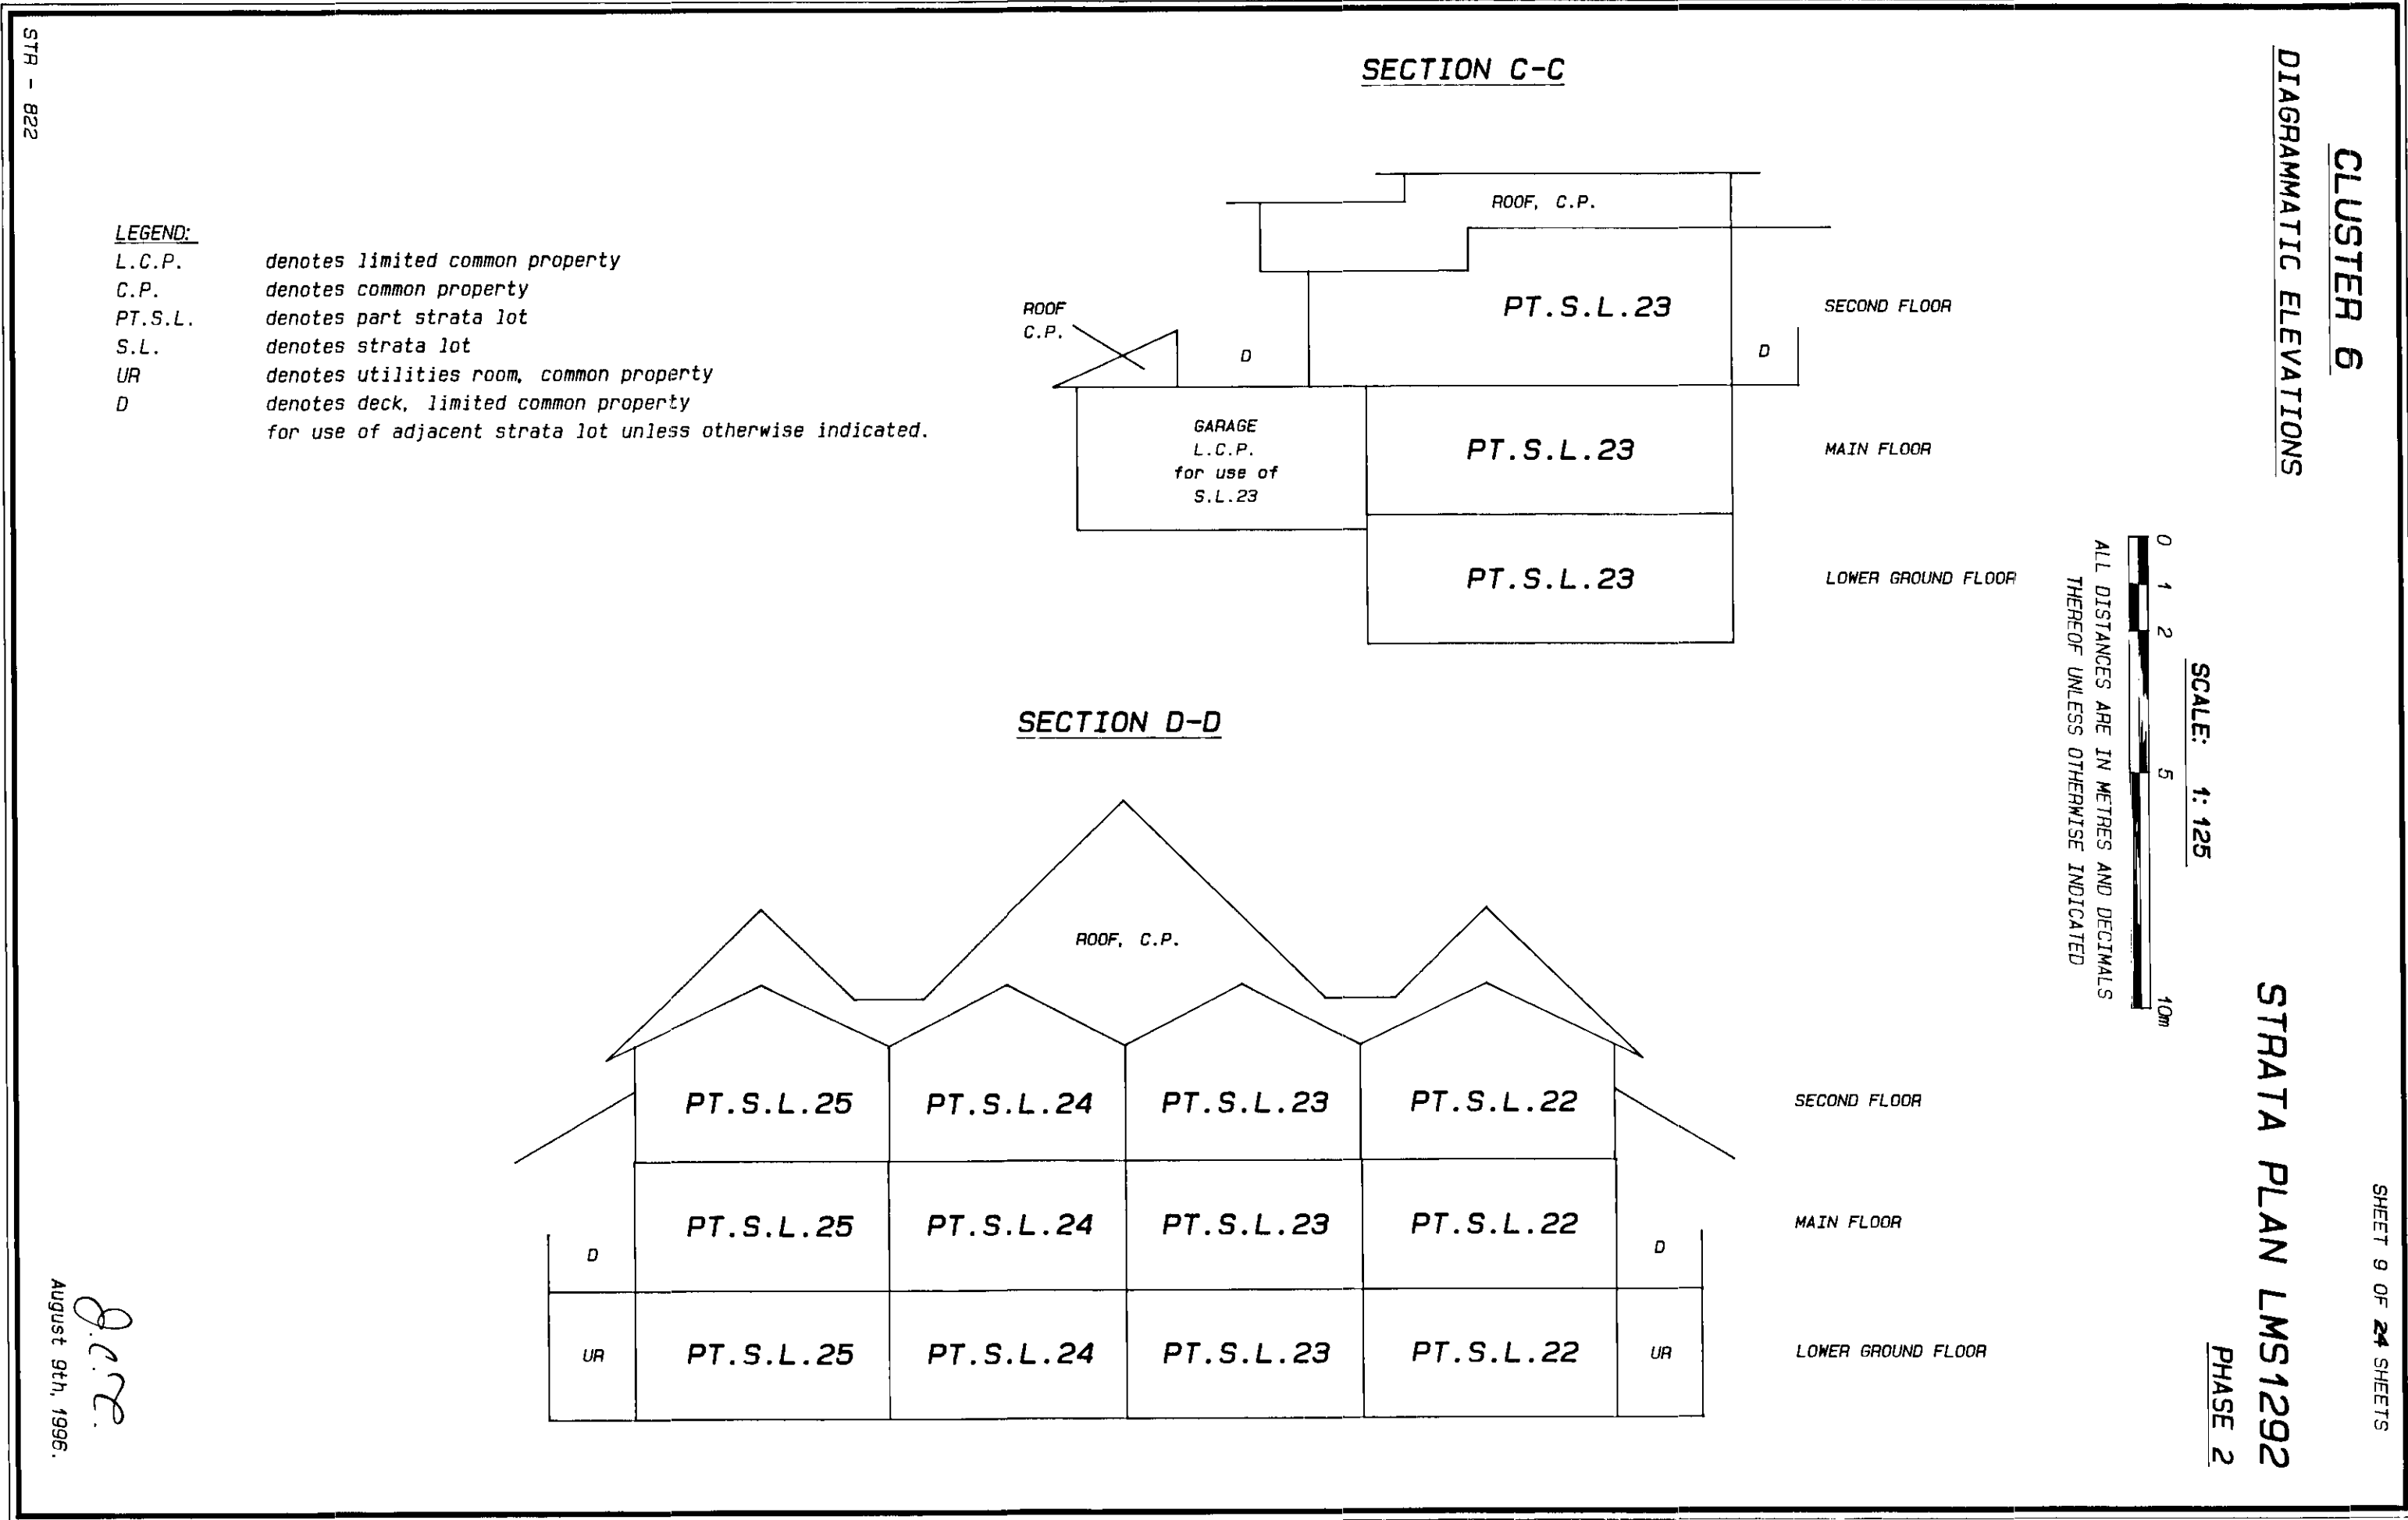

CLUSTER 6


PART STRATA LOTS 22 TO 25

SHEET 10 OF 24 SHEETS

STRATA PLAN LMS1292

PHASE 2


SCALE: 1: 125

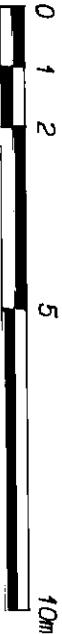

ALL DISTANCES ARE IN METRES AND DECIMALS
THEREOF UNLESS OTHERWISE INDICATED



LOWER GROUND FLOOR

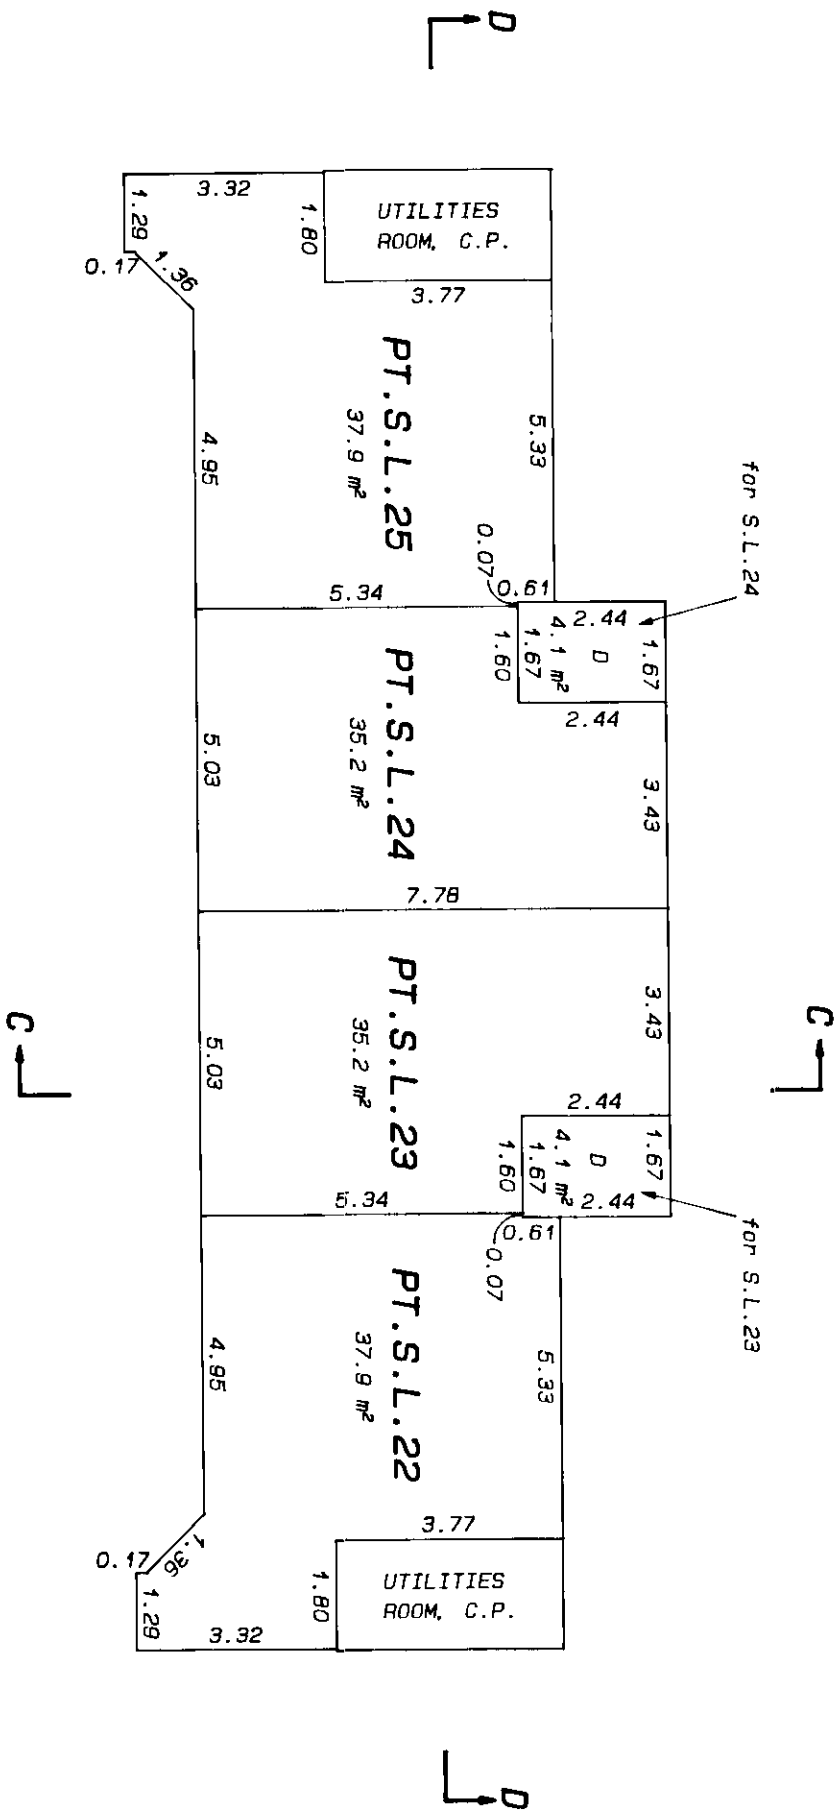


- LEGEND:**
- C.P. denotes common property
 - L.C.P. denotes limited common property
 - PT.S.L. denotes part strata lot
 - S.L. denotes strata lot
 - D denotes deck, limited common property for use of adjacent strata lot unless otherwise indicated.

STR - 822

D.C.C.
August 9th, 1996.


CLUSTER 6
PART STRATA LOTS 22 TO 25

STRATA PLAN LMS1292
PHASE 2

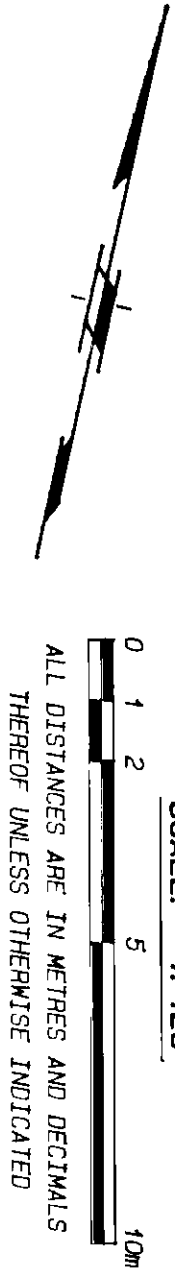

SCALE: 1:125

MAIN FLOOR

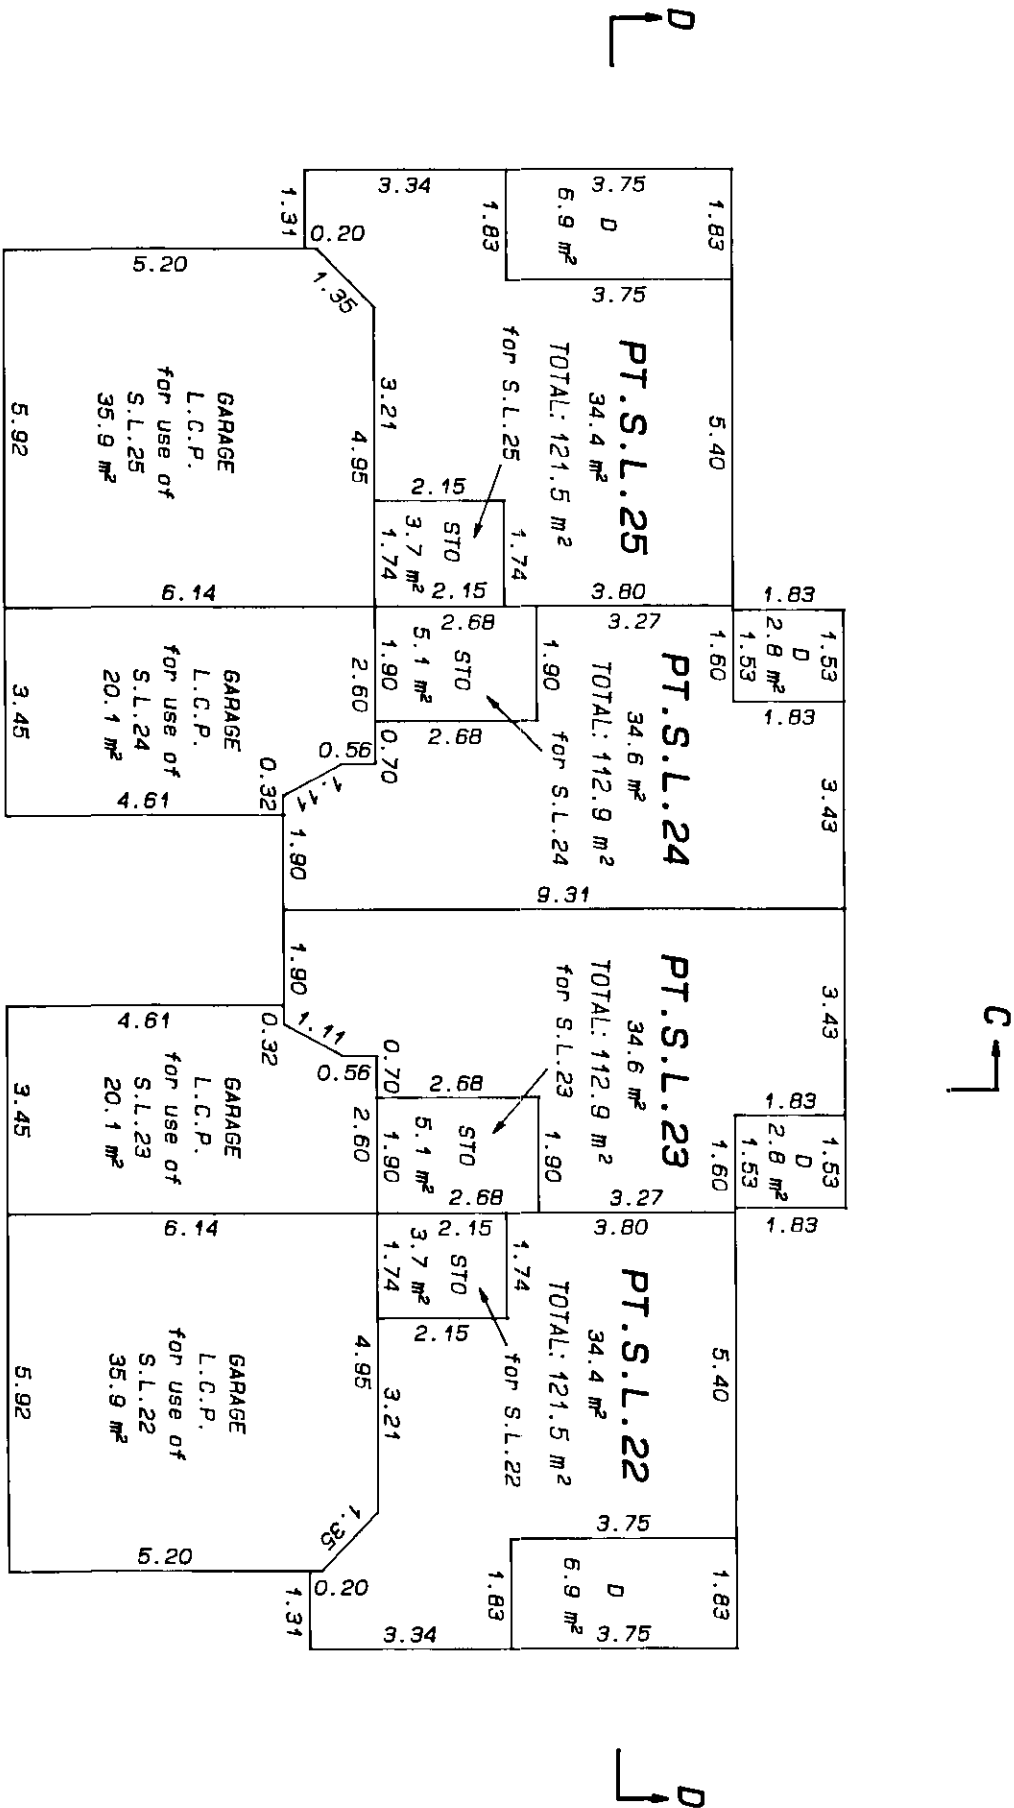

- LEGEND:**
- L.C.P. denotes limited common property
 - PT.S.L. denotes part strata lot
 - S.L. denotes strata lot
 - D denotes deck, limited common property for use of adjacent strata lot unless otherwise indicated.
 - STO denotes storage, limited common property for use of adjacent strata lot unless otherwise indicated.

STR - B22

8.12.2
August 9th, 1996.

CLUSTER 6


PART STRATA LOTS 22 TO 25

SHEET 12 OF 24 SHEETS


STRATA PLAN LMS1292

PHASE 2

SCALE: 1:125

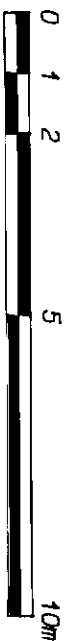

ALL DISTANCES ARE IN METRES AND DECIMALS
THEREOF UNLESS OTHERWISE INDICATED

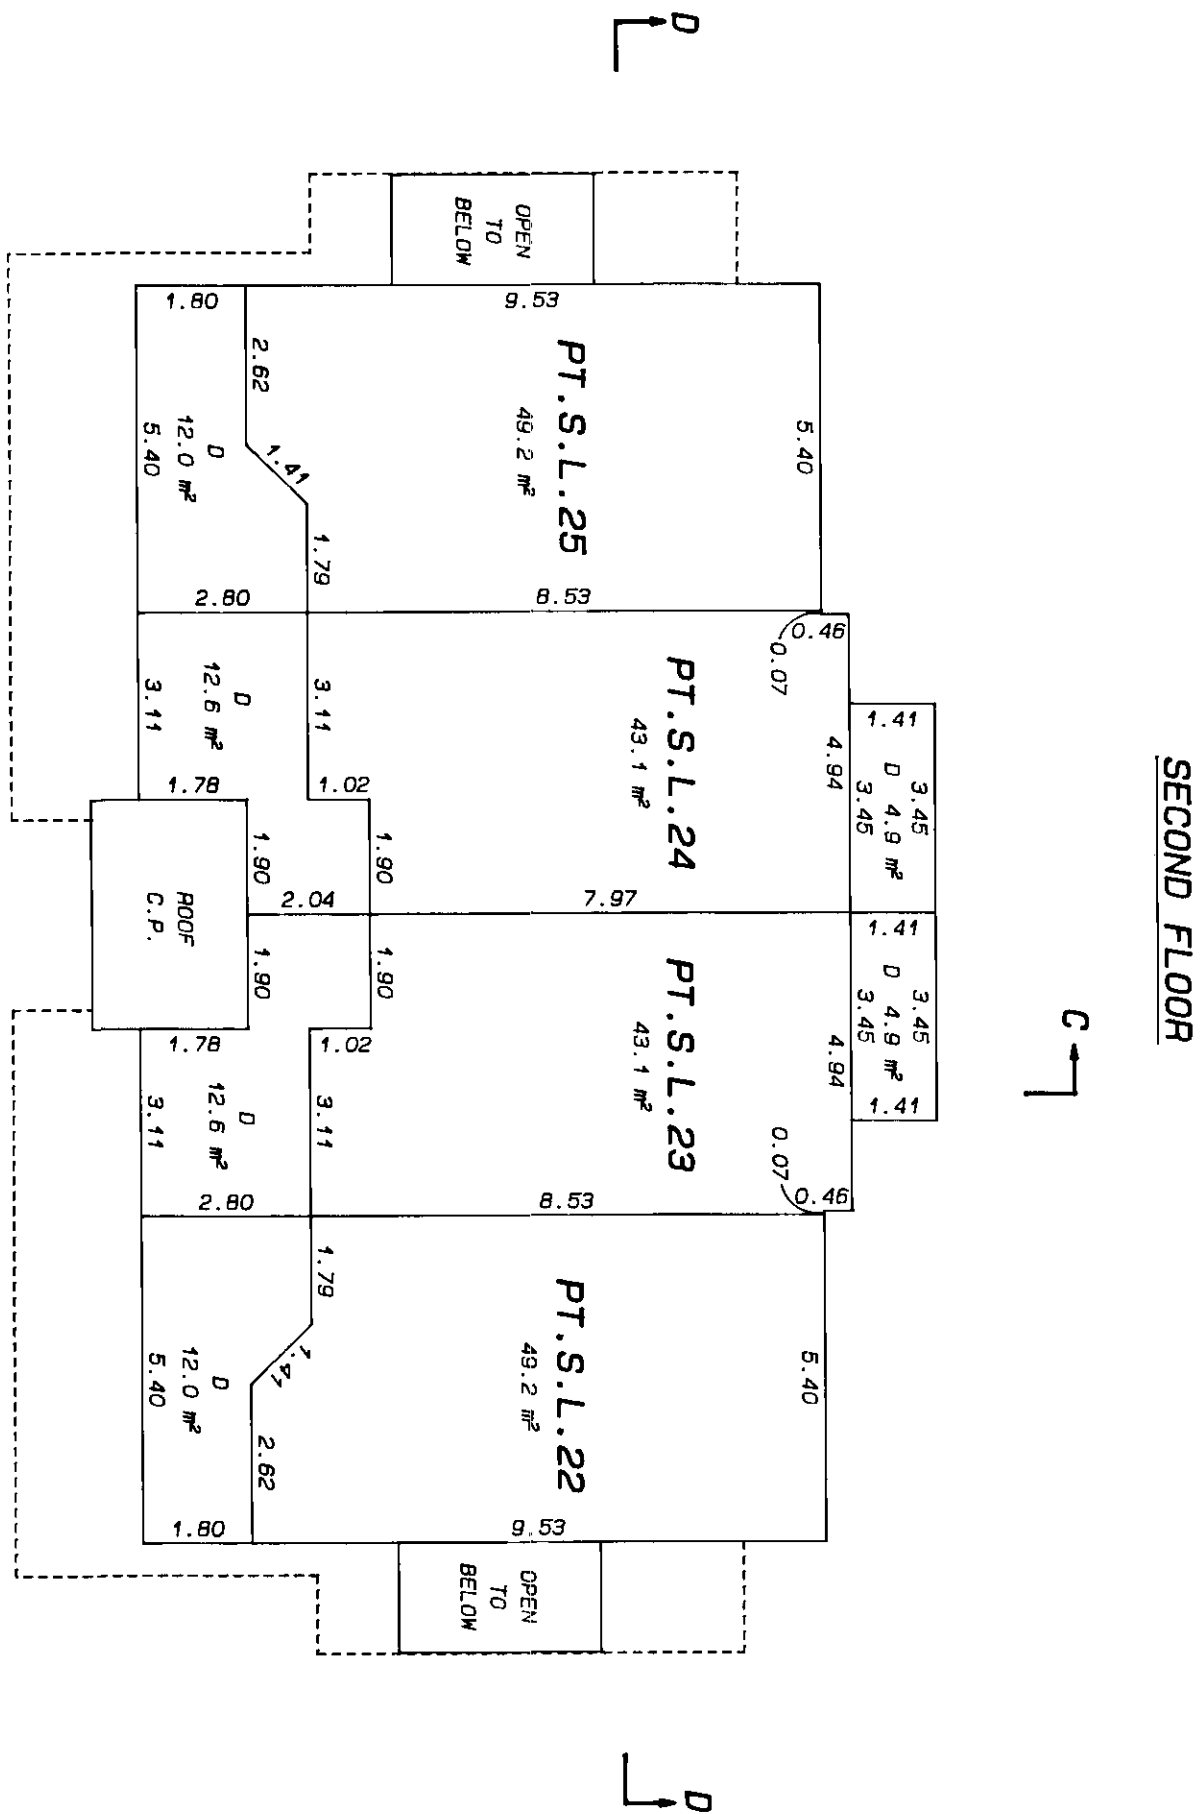

LEGEND:

C.P.

PT.S.L.

U

denotes common property
denotes part strata lot
denotes deck, limited common property
for use of adjacent strata lot unless otherwise indicated.


STH - 822

8.c.z.
August 9th, 1996.

STR - 822

LEGEND:
L.C.P. denotes limited common property
C.P. denotes common property
PT.S.L. denotes part strata lot
S.L. denotes strata lot
D denotes deck, limited common property for use of adjacent strata lot

SECTION E-E

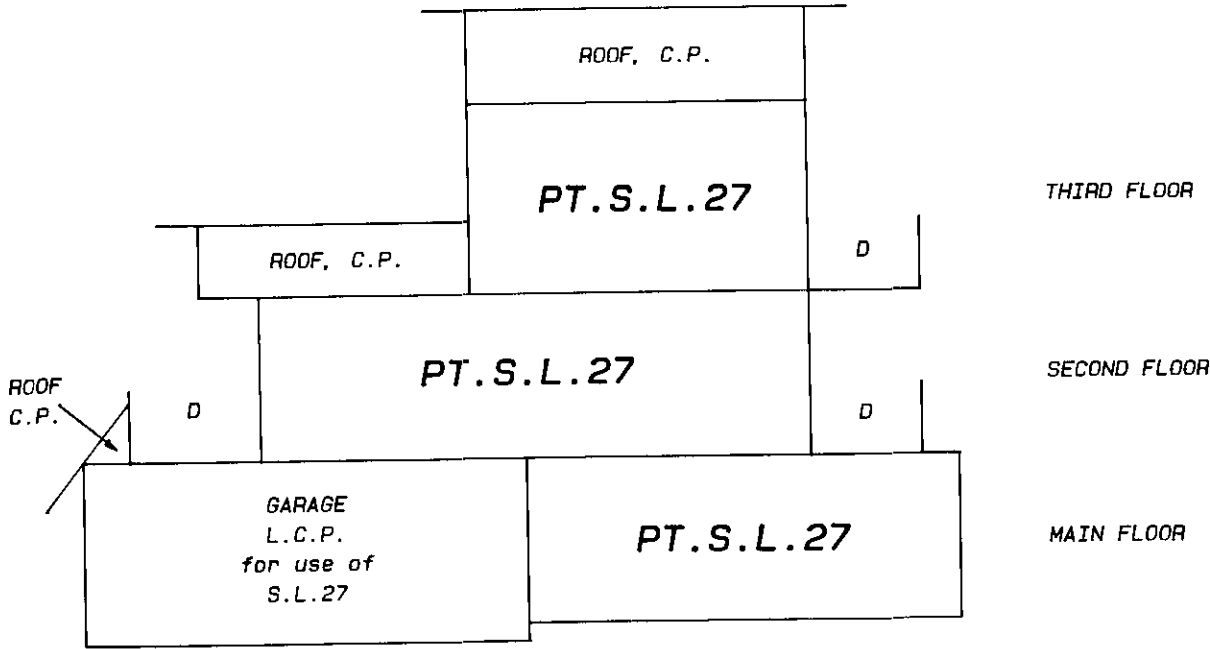


ALL DISTANCES ARE IN METRES AND DECIMALS THEREOF UNLESS OTHERWISE INDICATED



SCALE: 1:125

SECTION F-F

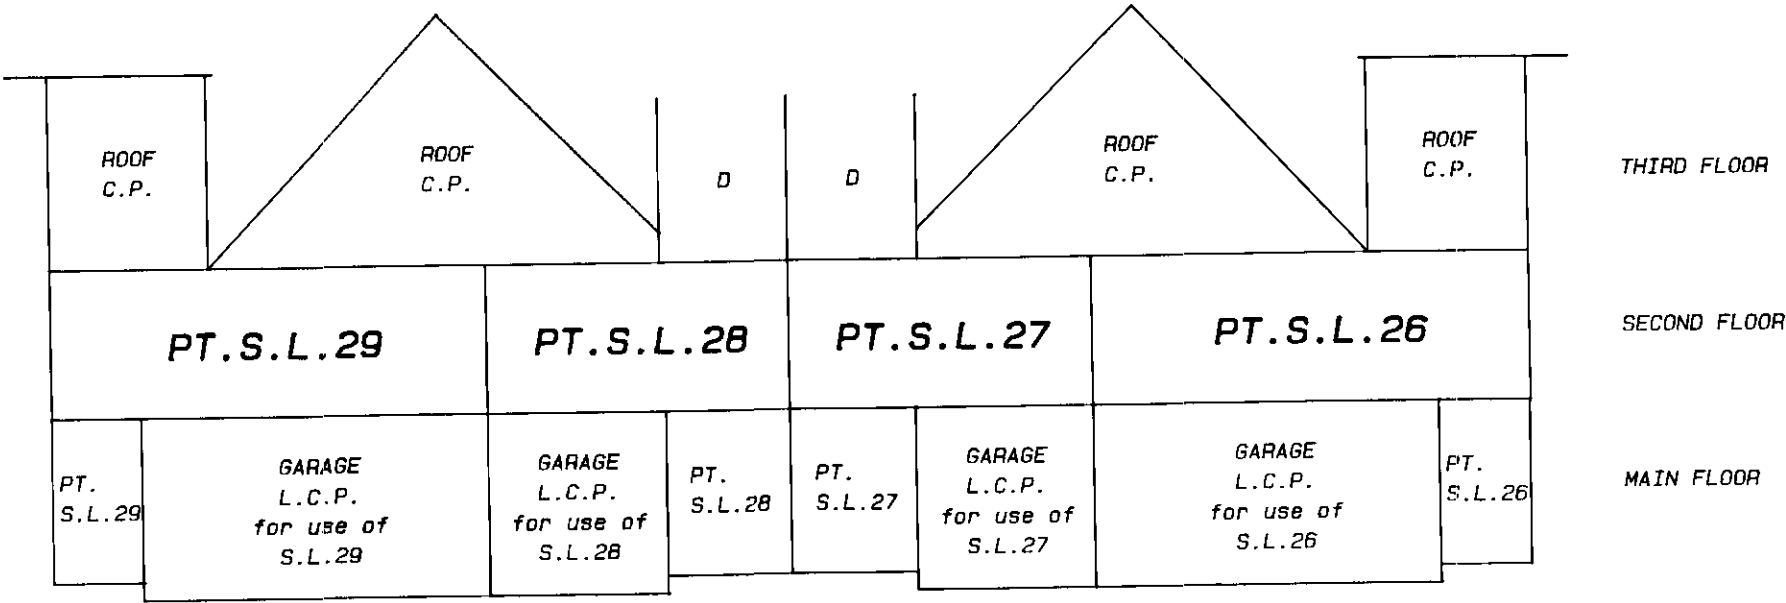

CLUSTER 7
DIAGRAMMATIC ELEVATIONS

STRATA PLAN LMS1292
PHASE 2

SHEET 13 OF 24 SHEETS

8.c.2.
August 9th, 1996.


CLUSTER 7
PART STRATA LOTS 26 TO 29

STRATA PLAN LMS1292
PHASE 2


SCALE: 1:125



ALL DISTANCES ARE IN METRES AND DECIMALS
THEREOF UNLESS OTHERWISE INDICATED

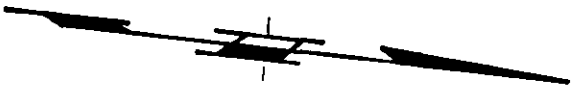

MAIN FLOOR

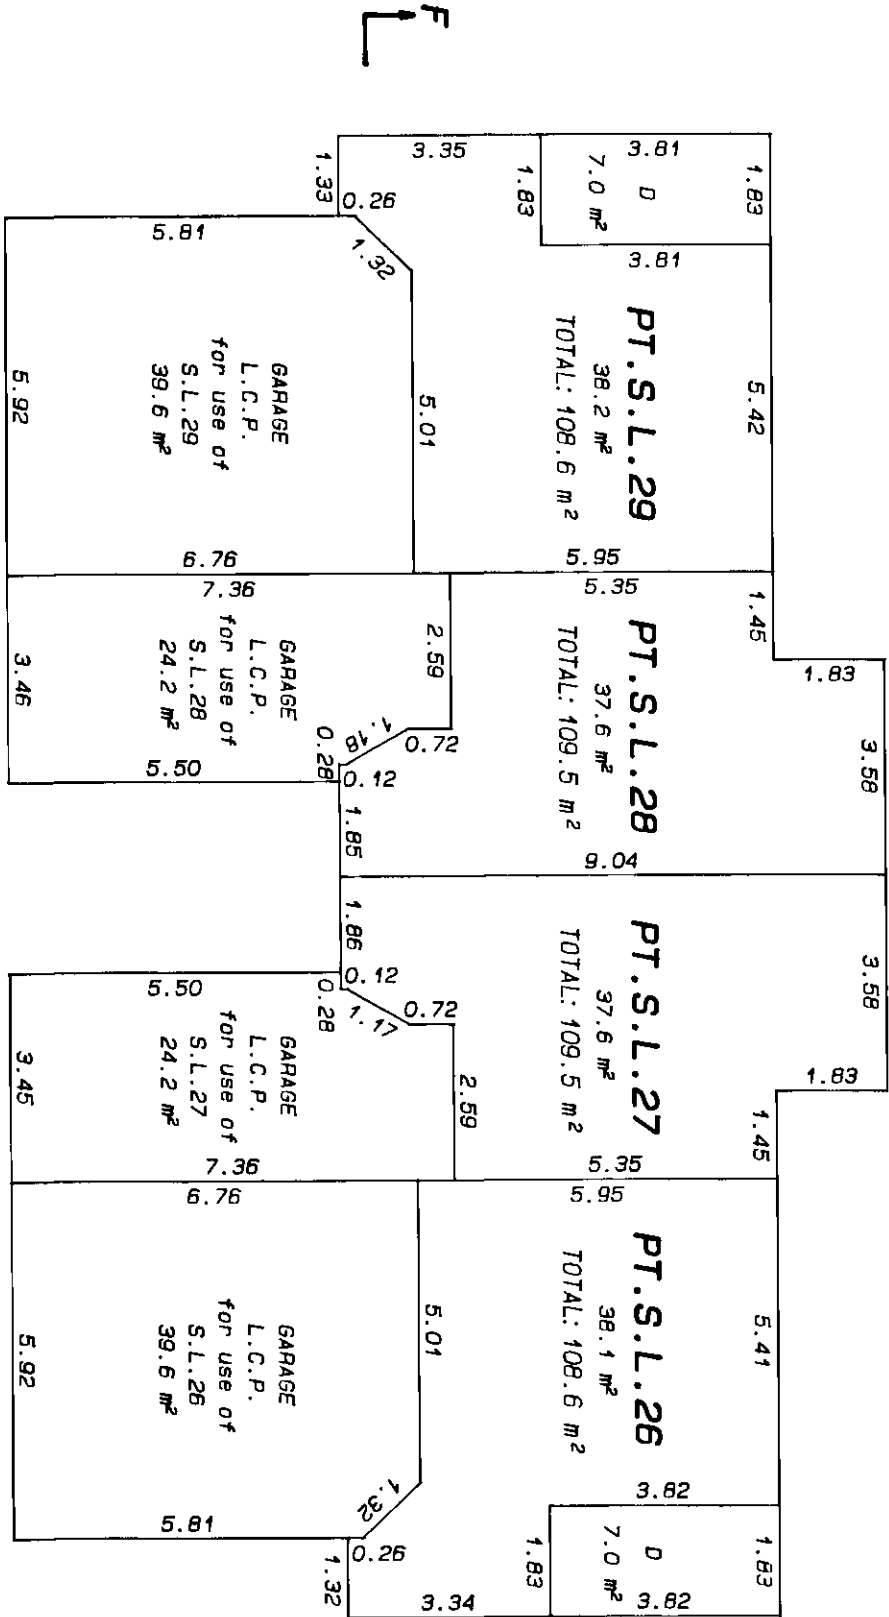

LEGEND:
L.C.P. denotes limited common property
PT.S.L. denotes part strata lot
S.L. denotes strata lot
D denotes deck, limited common property for use of adjacent strata lot

STR - 822

B.C.C.
August 9th, 1996.

CLUSTER 7
PART STRATA LOTS 26 TO 29


STRATA PLAN LMS1292
PHASE 2

SCALE: 1:125



ALL DISTANCES ARE IN METRES AND DECIMALS
THEREOF UNLESS OTHERWISE INDICATED

SECOND FLOOR

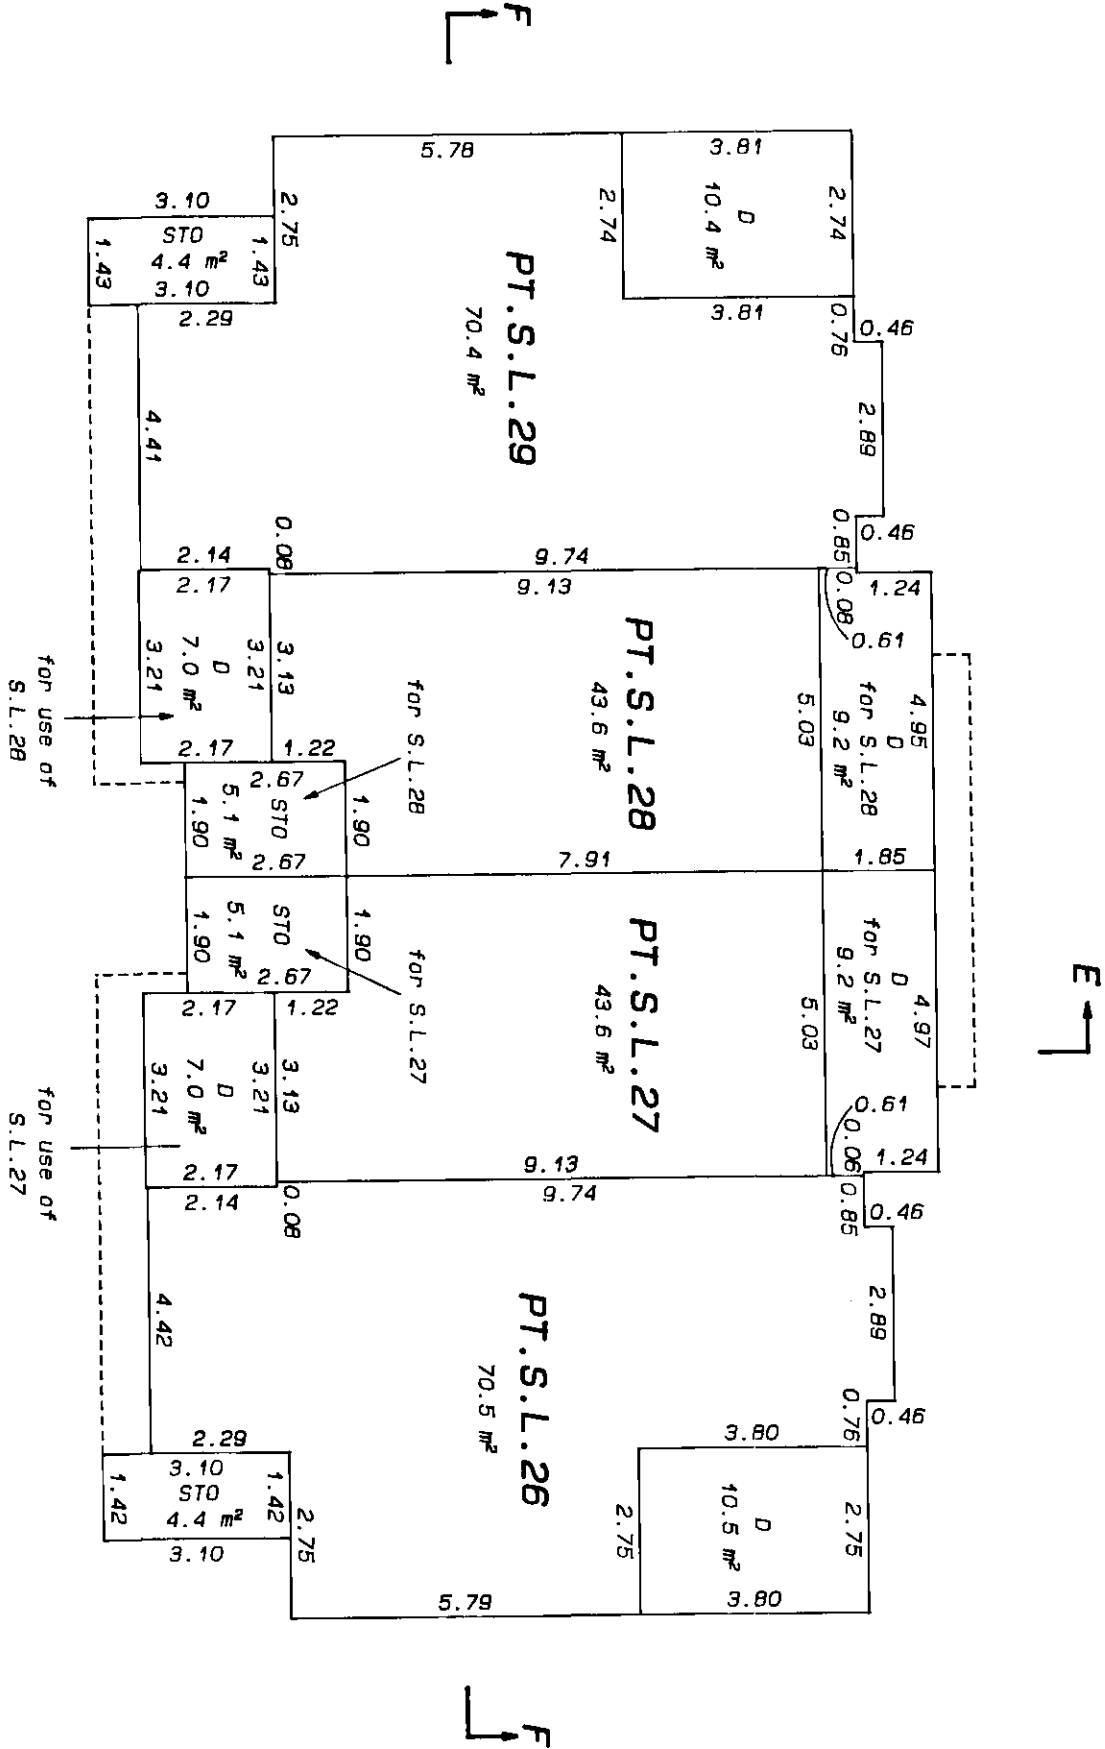

- LEGEND:**
- PT.S.L. denotes part strata lot
 - S.L. denotes strata lot
 - D denotes deck, limited common property for use of adjacent strata lot unless otherwise indicated
 - STO denotes storage, limited common property for use of adjacent strata lot unless otherwise indicated

STR - 822

8.C.2.
August 9th, 1996.

CLUSTER 7
PART STRATA LOTS 27 AND 28


STRATA PLAN LMS1292
PHASE 2

SCALE: 1: 125



ALL DISTANCES ARE IN METRES AND DECIMALS
THEREOF UNLESS OTHERWISE INDICATED


THIRD FLOOR

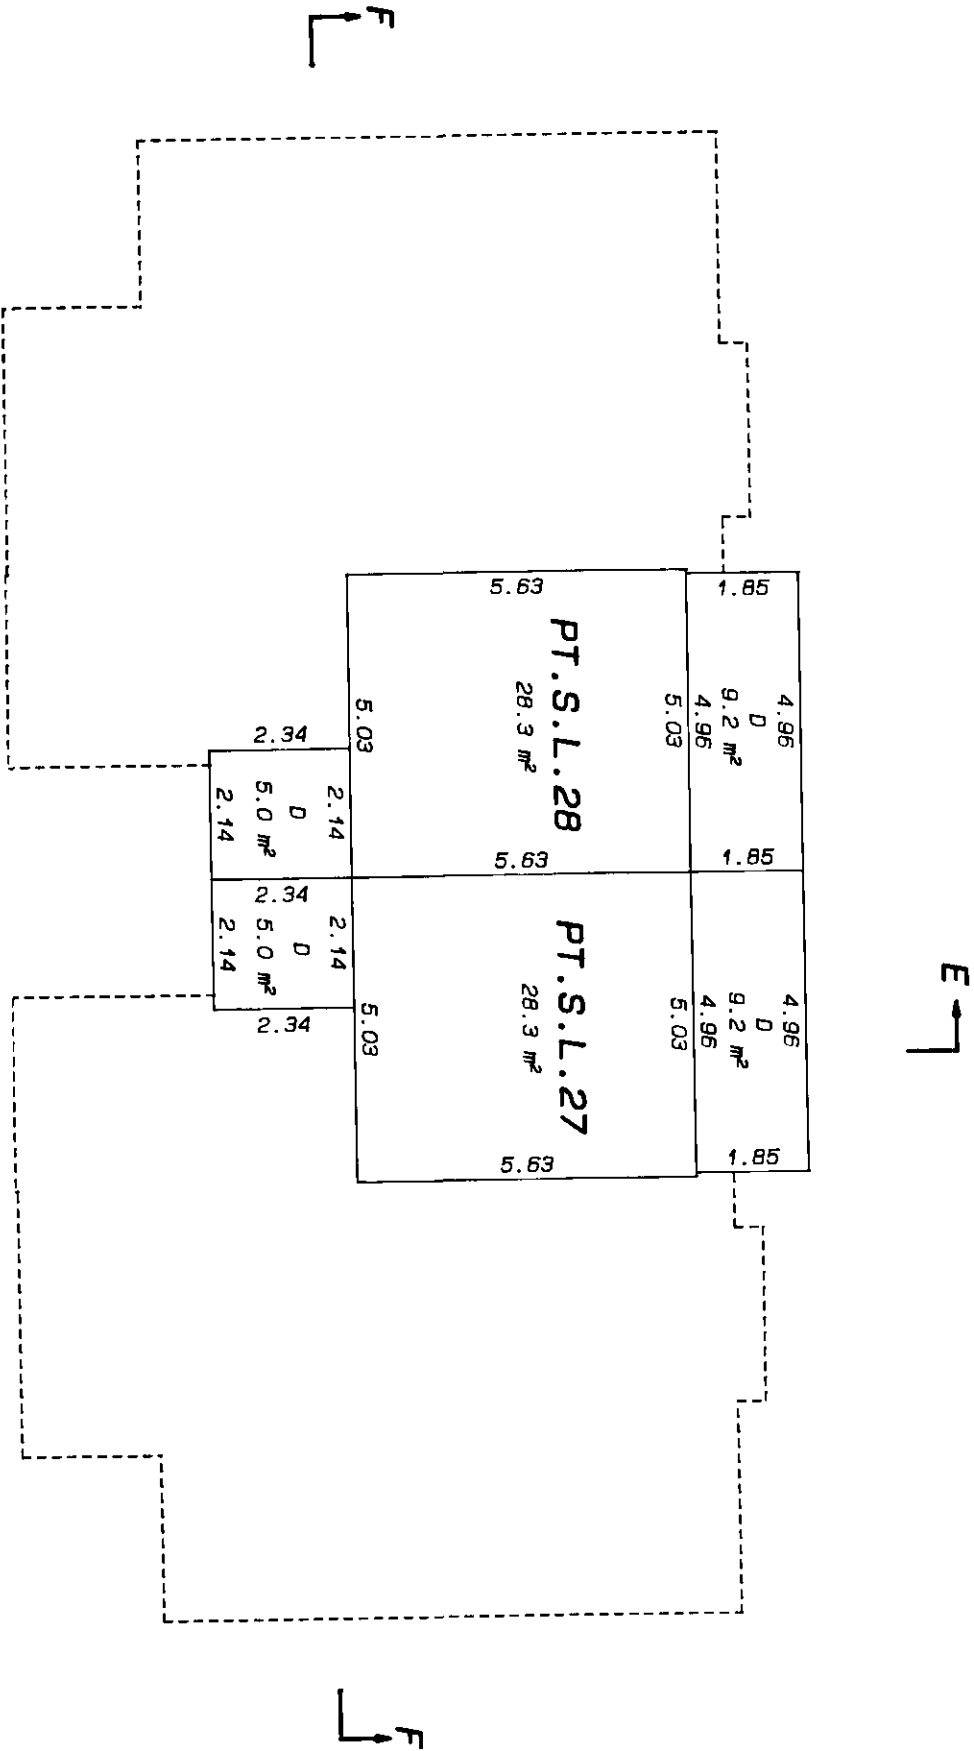

LEGEND:
PT.S.L.
D
denotes part strata lot
denotes deck, limited common property
for use of adjacent strata lot

STR - 822

D.C.R.
August 9th, 1996.

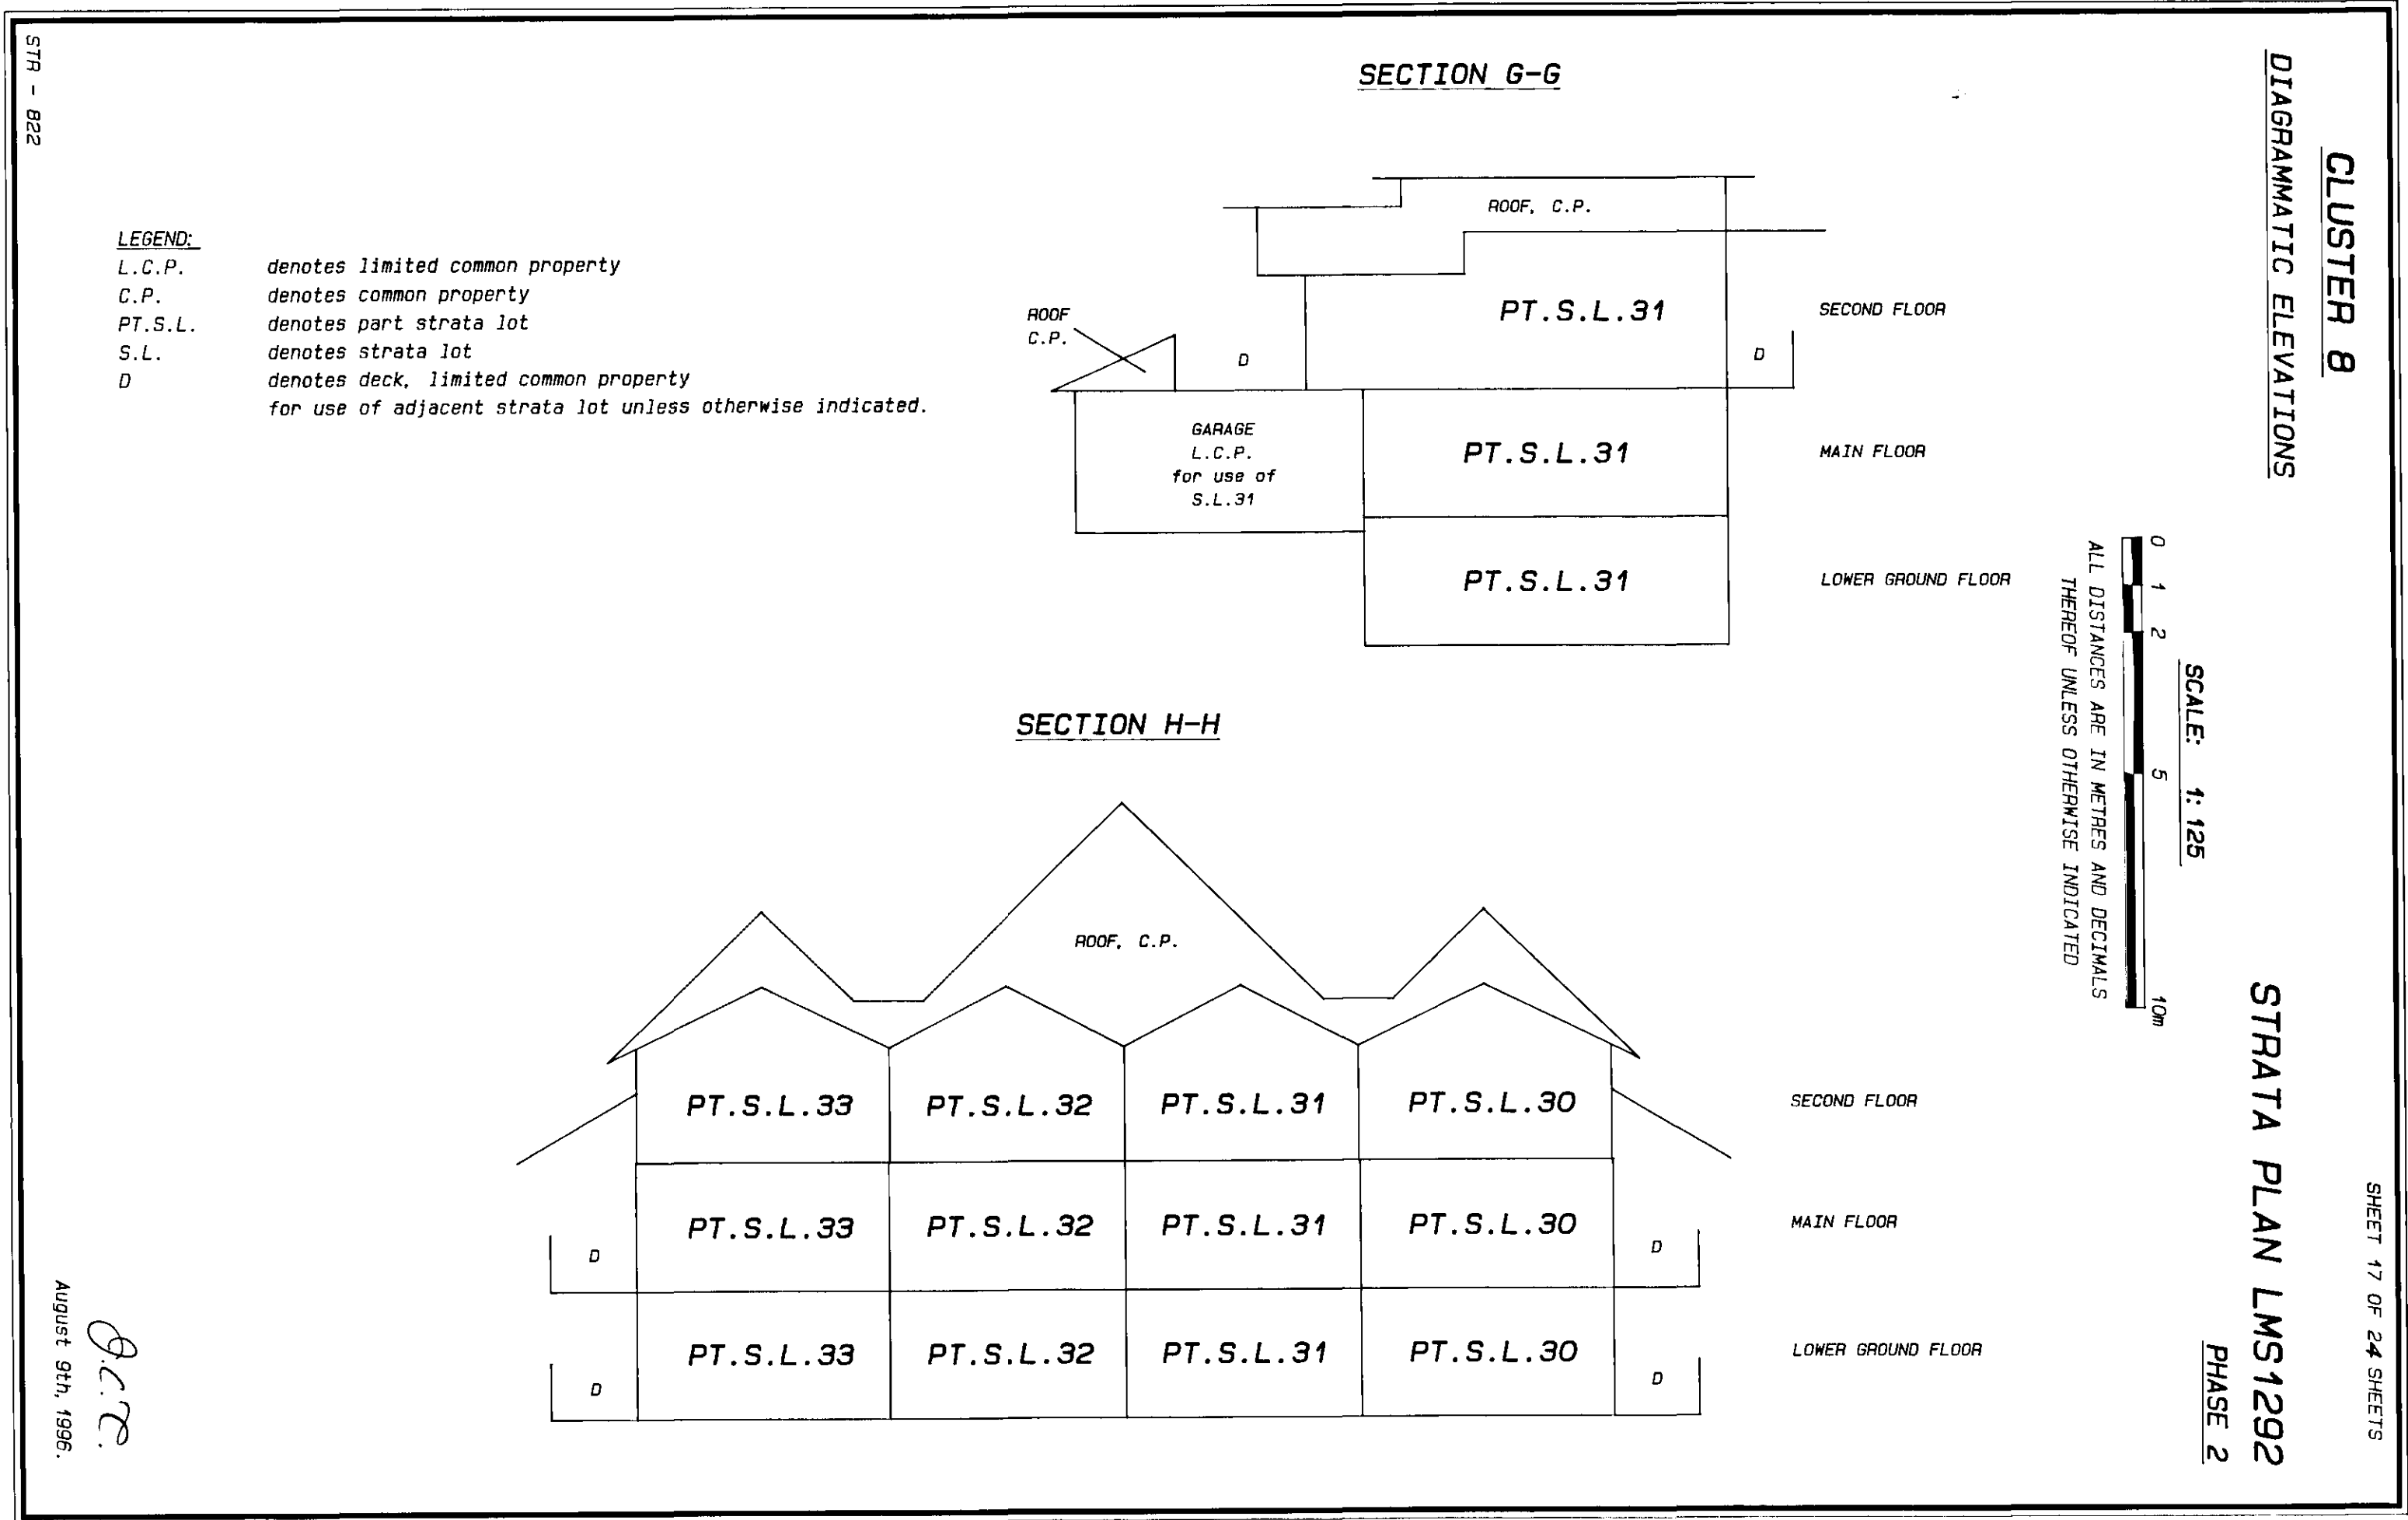

CLUSTER 8


PART STRATA LOTS 30 TO 33

SHEET 18 OF 24 SHEETS

STRATA PLAN LMS1292


PHASE 2

SCALE: 1: 125

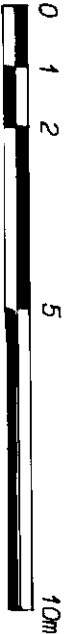

ALL DISTANCES ARE IN METRES AND DECIMALS
THEREOF UNLESS OTHERWISE INDICATED

LOWER GROUND FLOOR

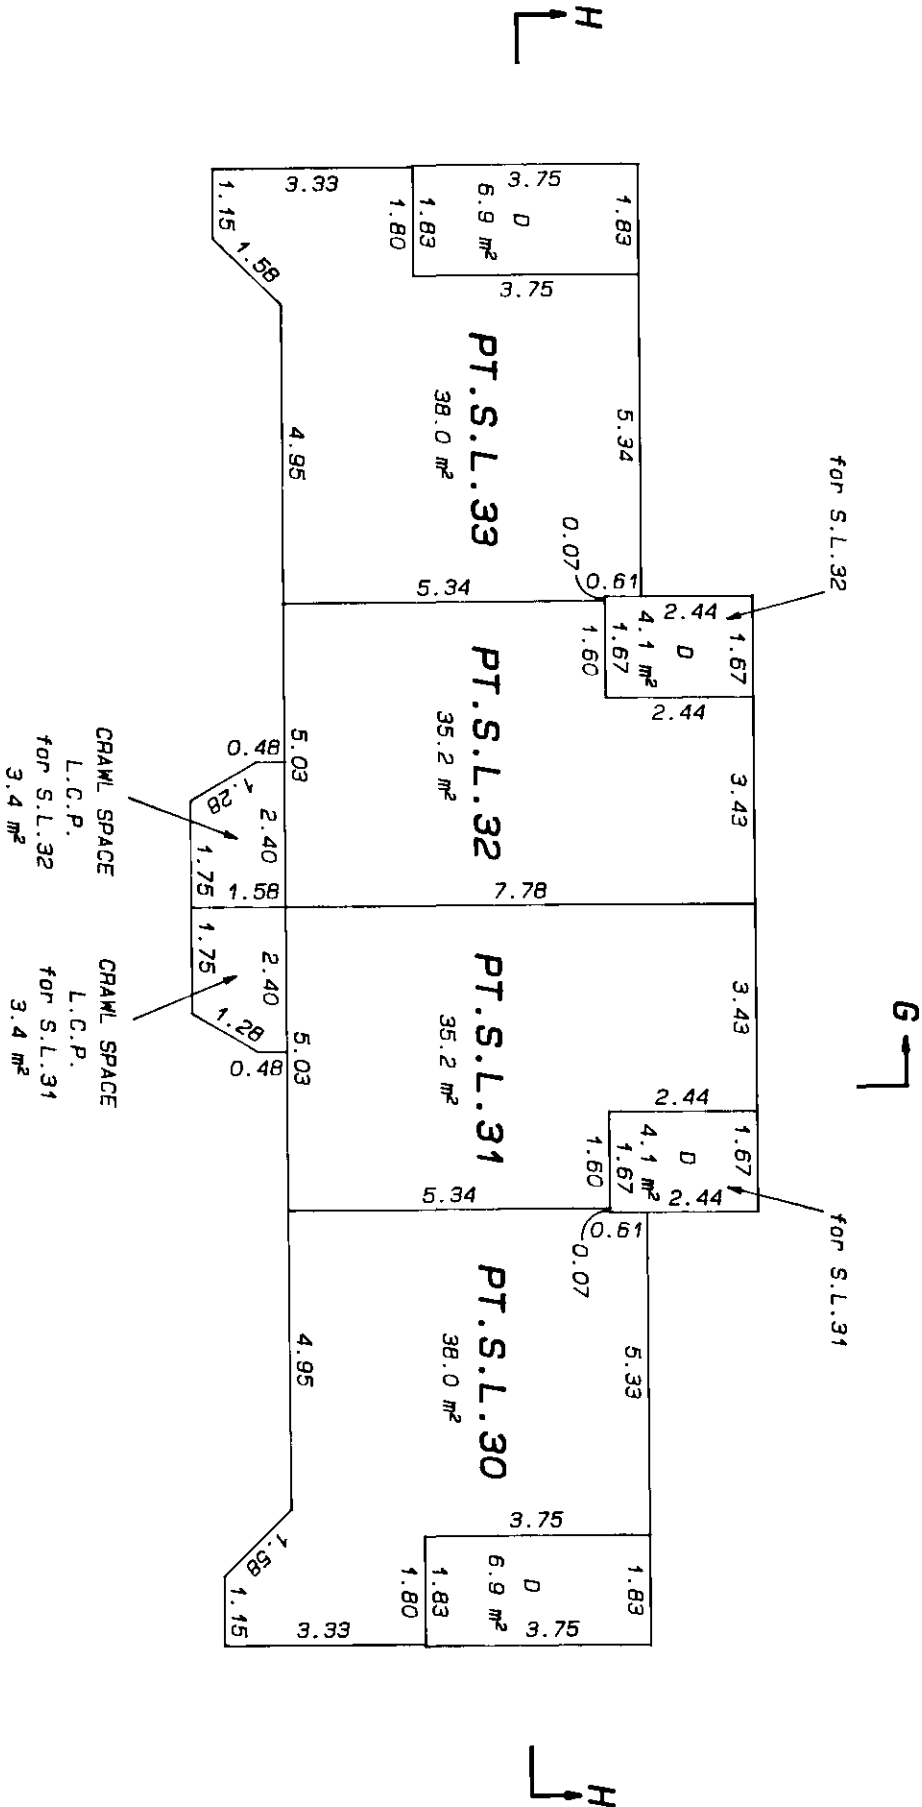

LEGEND:
L.C.P. denotes limited common property
PT.S.L. denotes part strata lot
S.L. denotes strata lot
D denotes deck, limited common property
for use of adjacent strata lot unless otherwise indicated.

STR - 822

8.2.2.
August 9th, 1996.

CLUSTER B

PART STRATA LOTS 30 TO 33

STRATA PLAN LMS1292

PHASE 2


SCALE: 1:125




ALL DISTANCES ARE IN METRES AND DECIMALS
THEREOF UNLESS OTHERWISE INDICATED




MAIN FLOOR

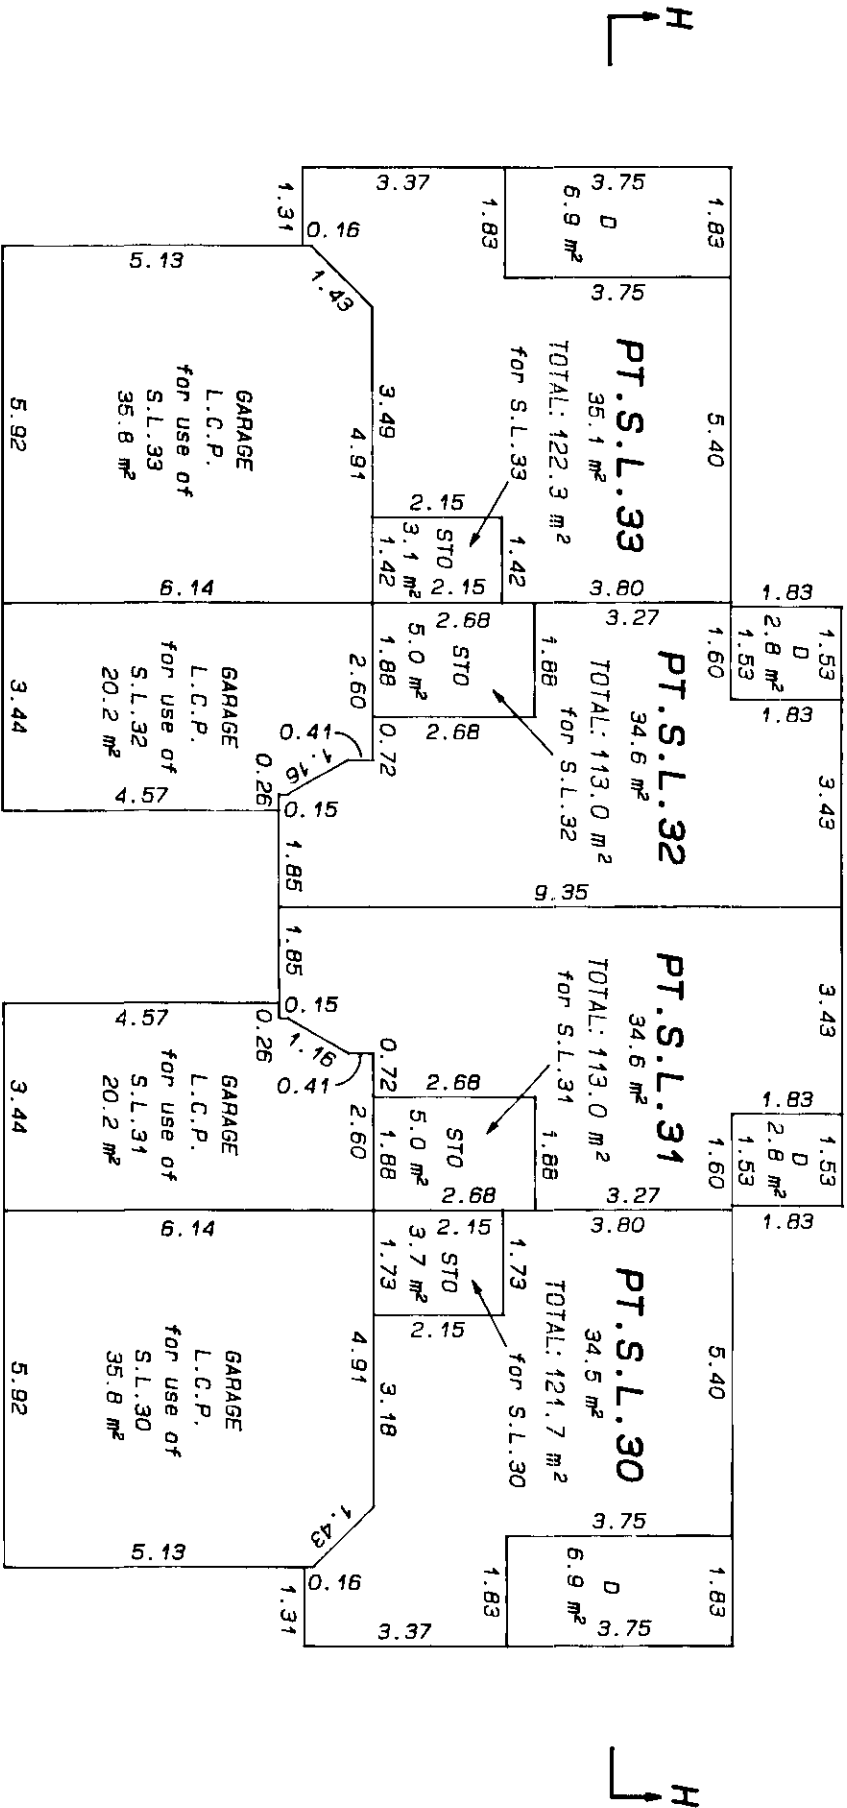

- LEGEND:**
- C.P. denotes common property
 - L.C.P. denotes limited common property
 - PT.S.L. denotes part strata lot
 - S.L. denotes strata lot
 - D denotes deck, limited common property for use of adjacent strata lot unless otherwise indicated.
 - STO denotes storage, limited common property for use of adjacent strata lot unless otherwise indicated.

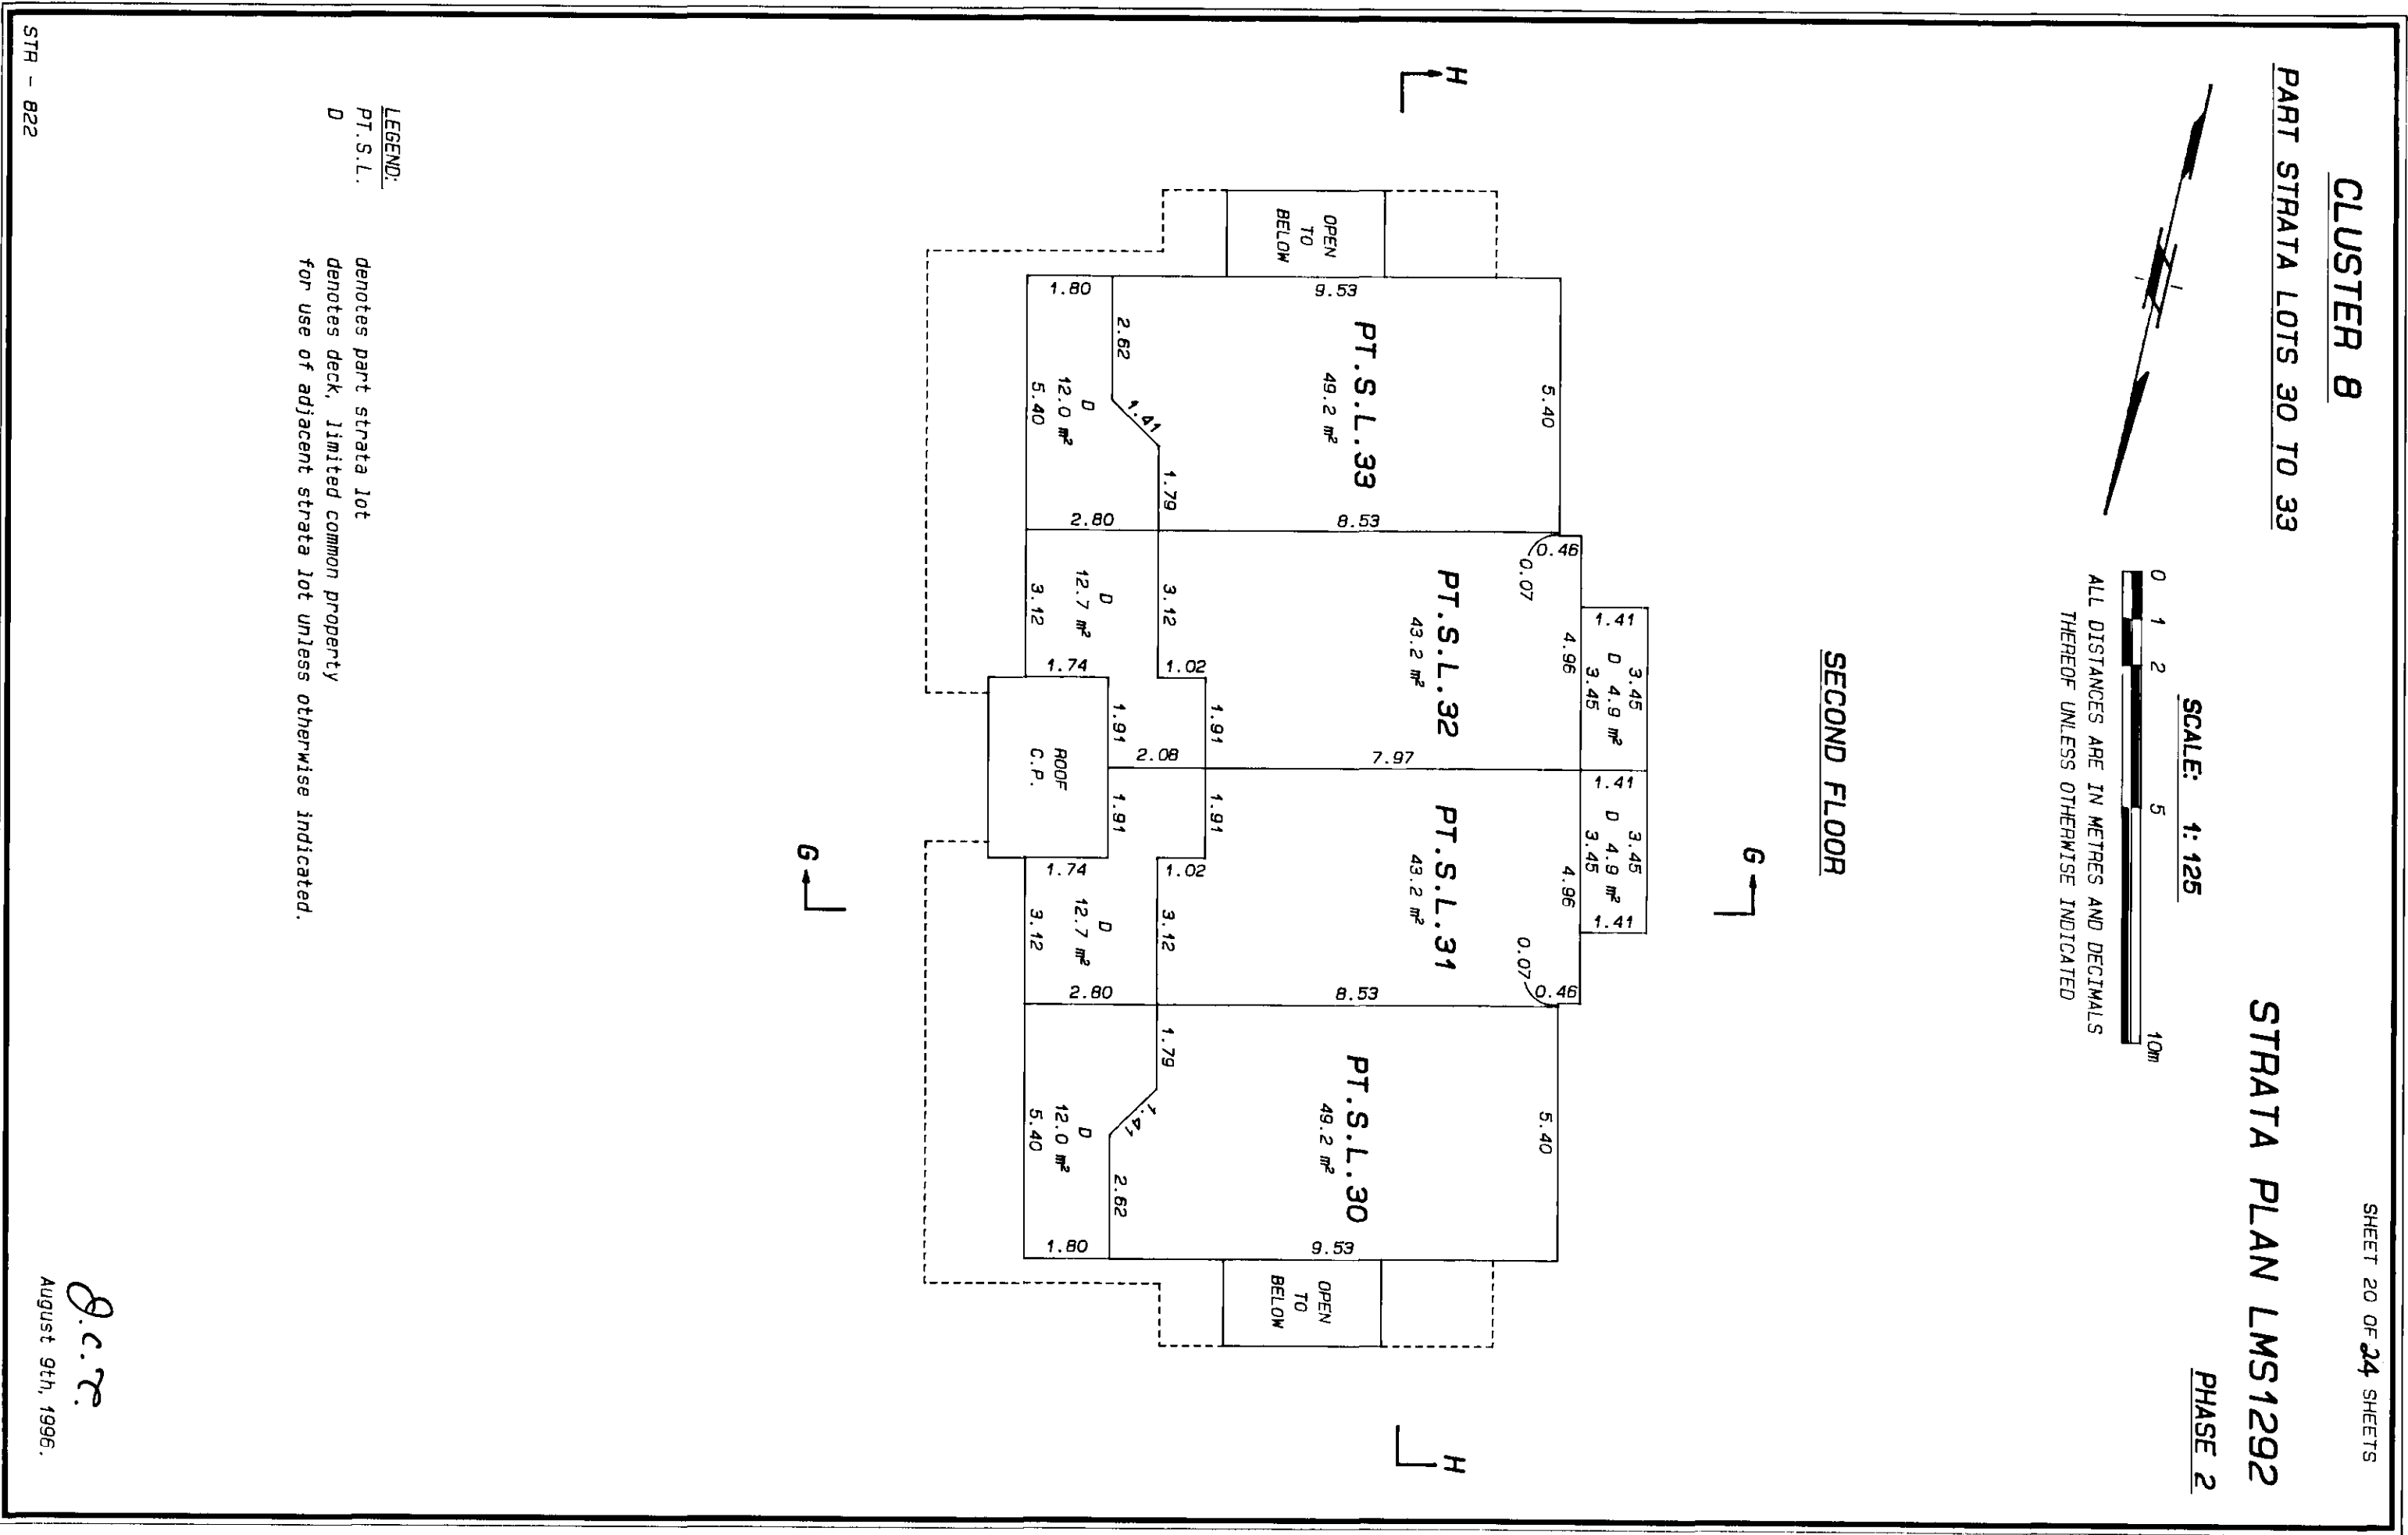

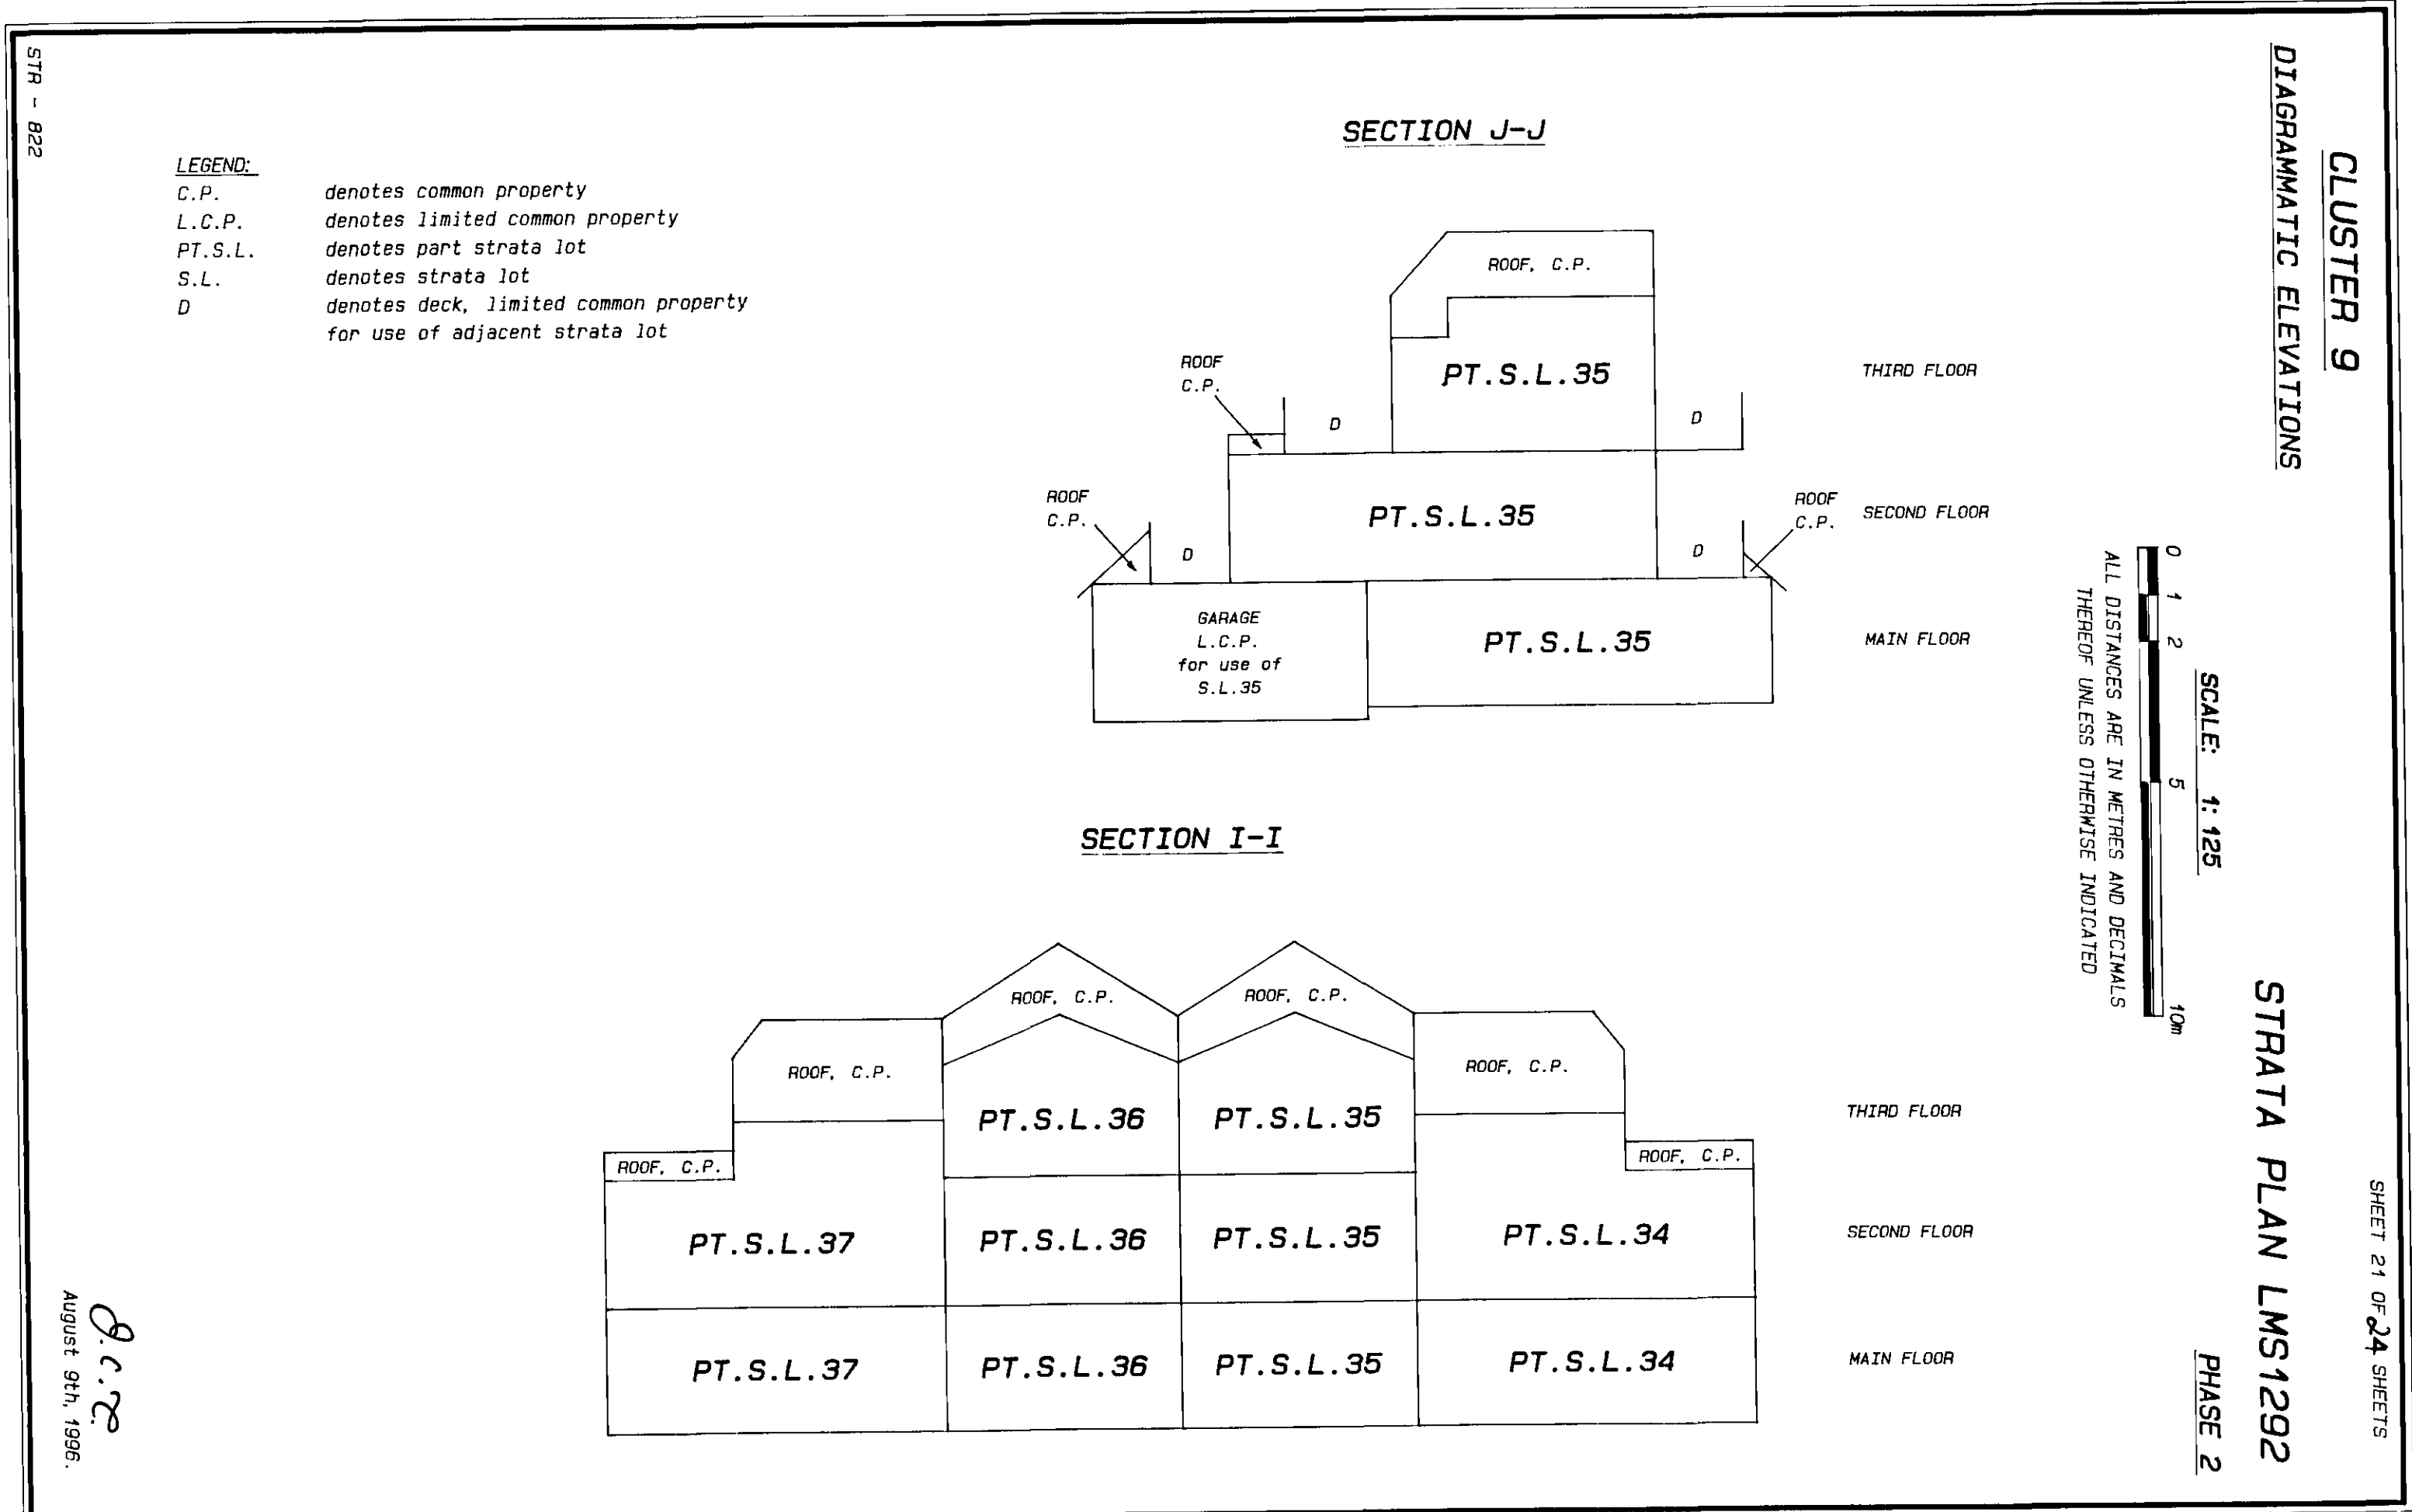

CLUSTER 9


PART STRATA LOTS 34 TO 37

SHEET 22 OF 24 SHEETS


STRATA PLAN LMS1292

PHASE 2


SCALE: 1:125

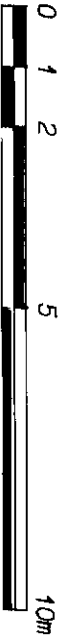

ALL DISTANCES ARE IN METRES AND DECIMALS
THEREOF UNLESS OTHERWISE INDICATED

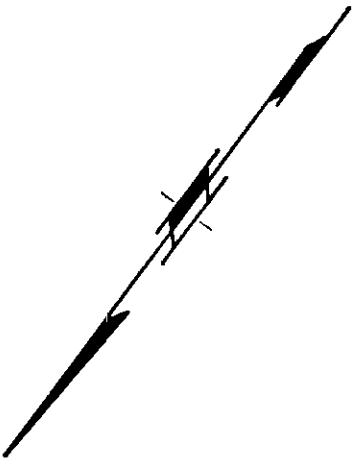

MAIN FLOOR

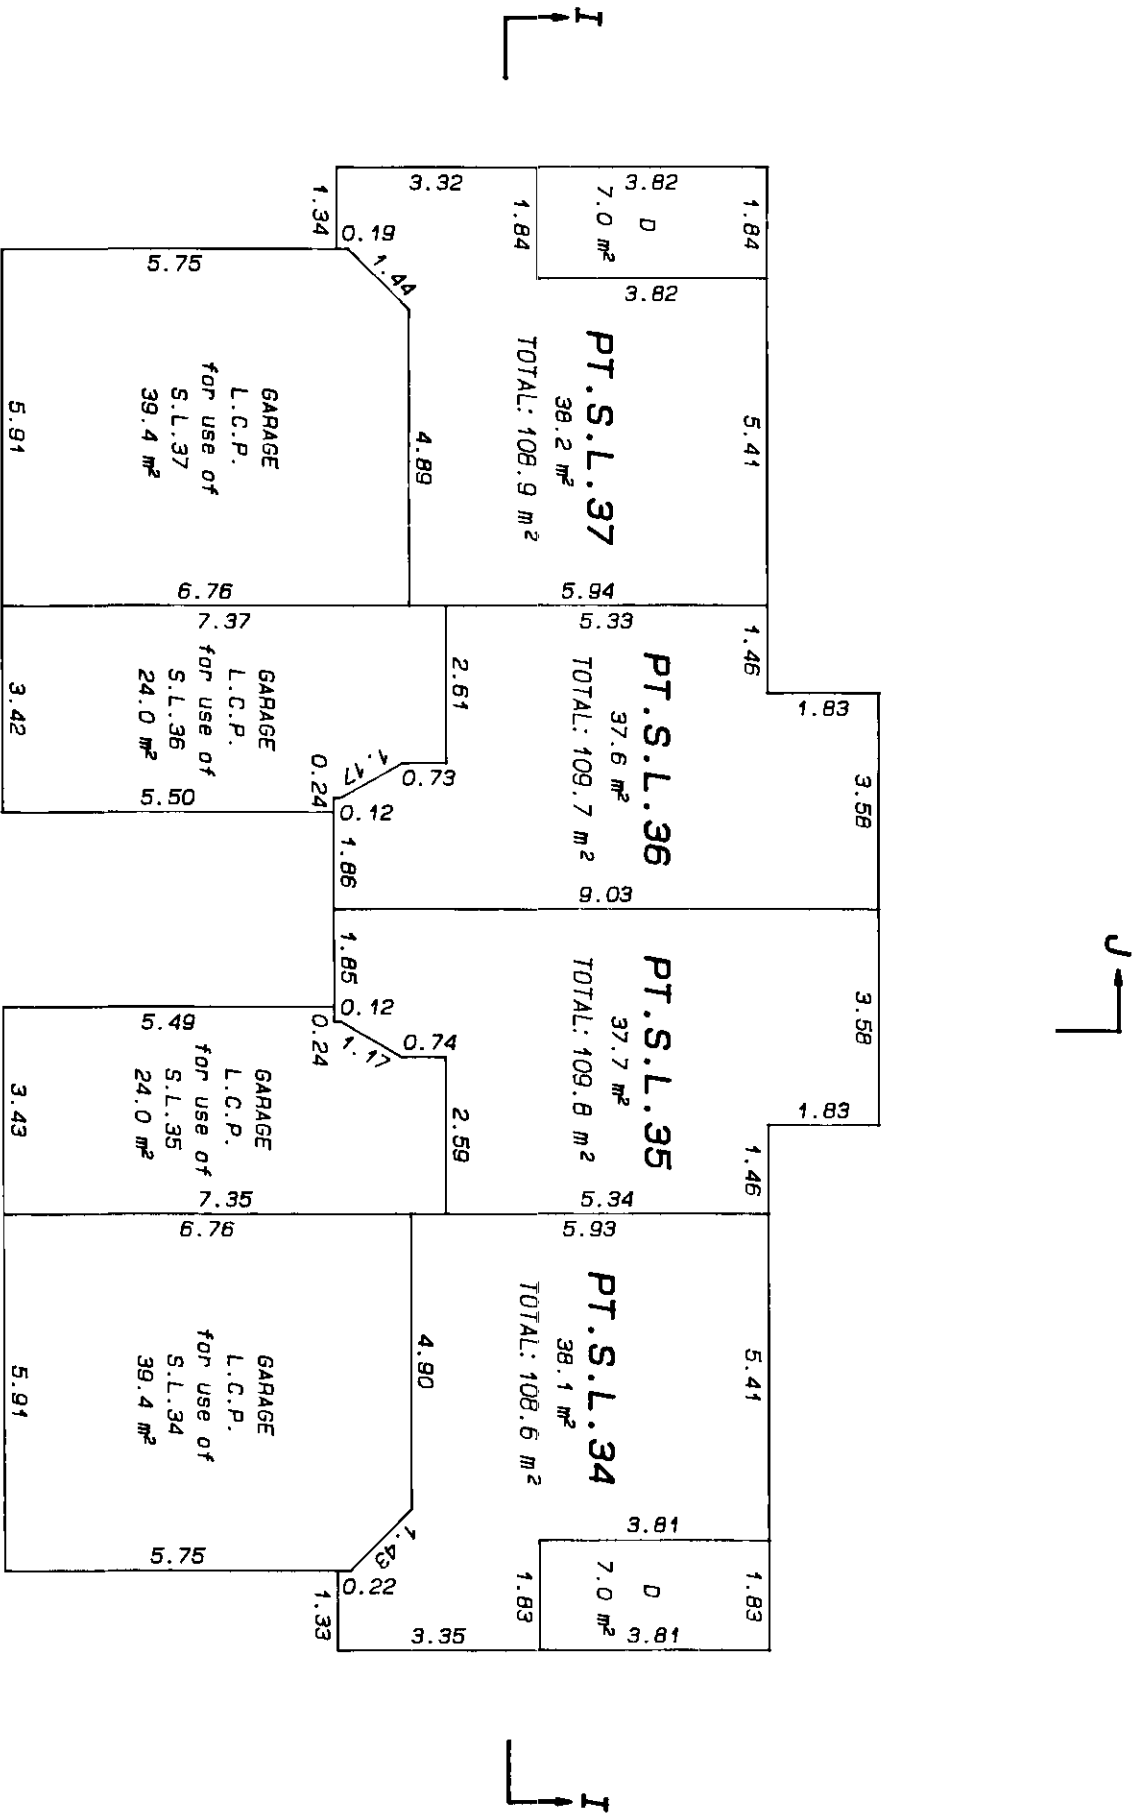

LEGEND:
L.C.P. denotes limited common property
PT.S.L. denotes part strata lot
S.L. denotes strata lot
D denotes deck, limited common property for use of adjacent strata lot

STR - 822

August 9th, 1996.

CLUSTER 9

PART STRATA LOTS 34 TO 37

SHEET 23 OF 24 SHEETS


STRATA PLAN LMS1292

PHASE 2


SCALE: 1:125



ALL DISTANCES ARE IN METRES AND DECIMALS
THEREOF UNLESS OTHERWISE INDICATED

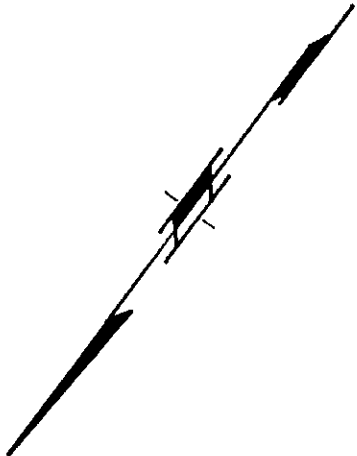


SECOND FLOOR

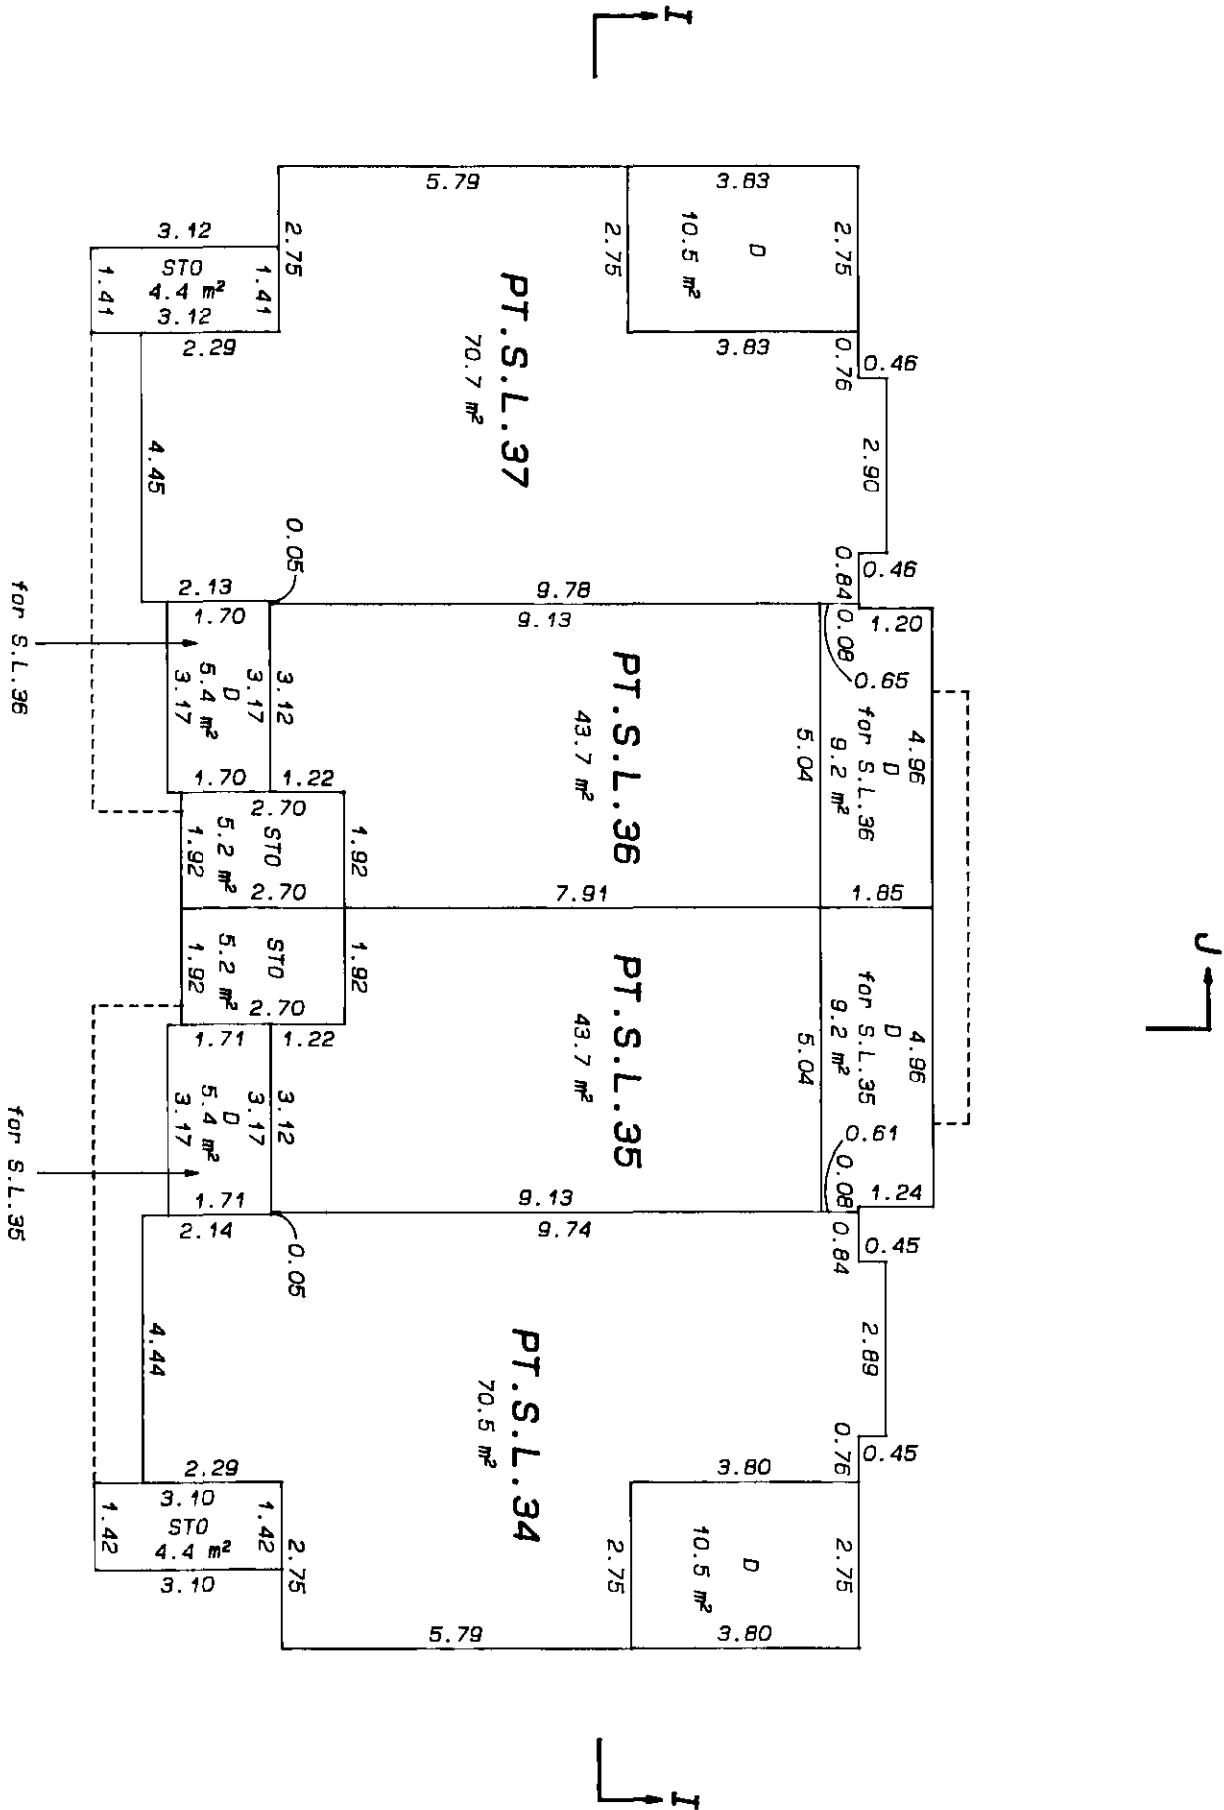


- LEGEND:**
- PT.S.L. denotes part strata lot
 - S.L. denotes strata lot
 - D denotes deck, limited common property for use of adjacent strata lot
 - STO denotes storage, limited common property for use of adjacent strata lot

STR - 822

A.C.Z.
August 9th, 1996.

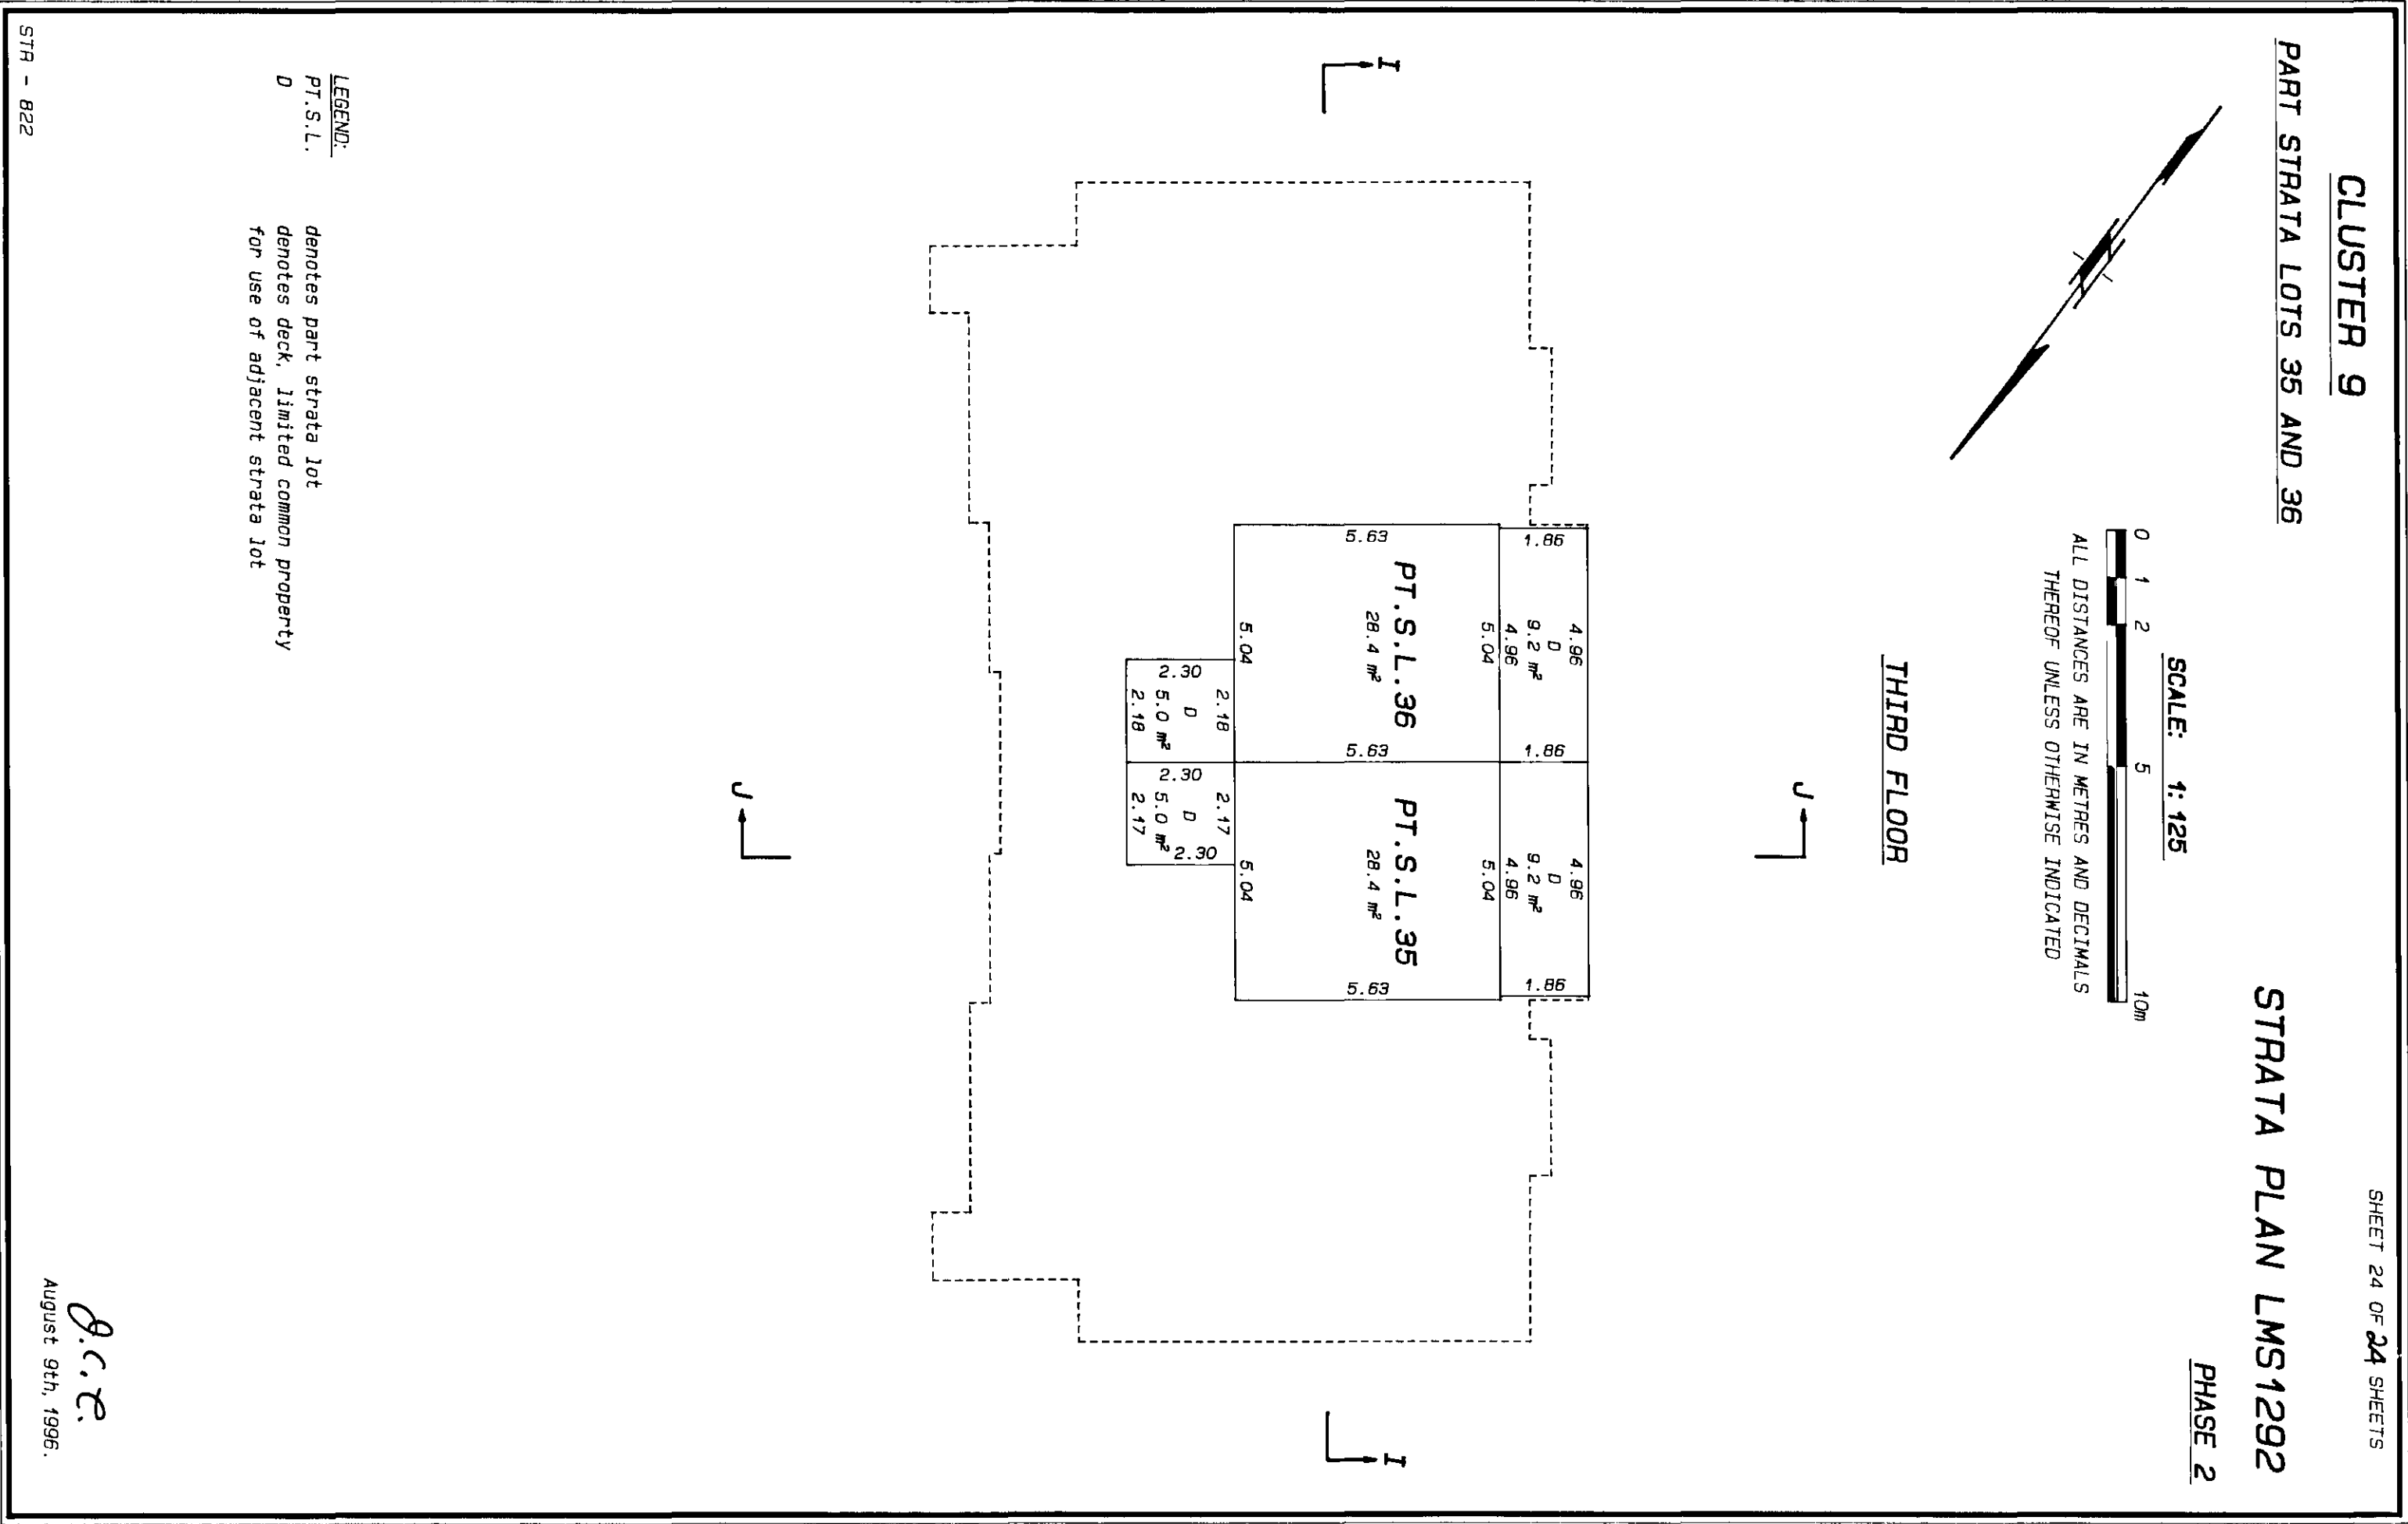

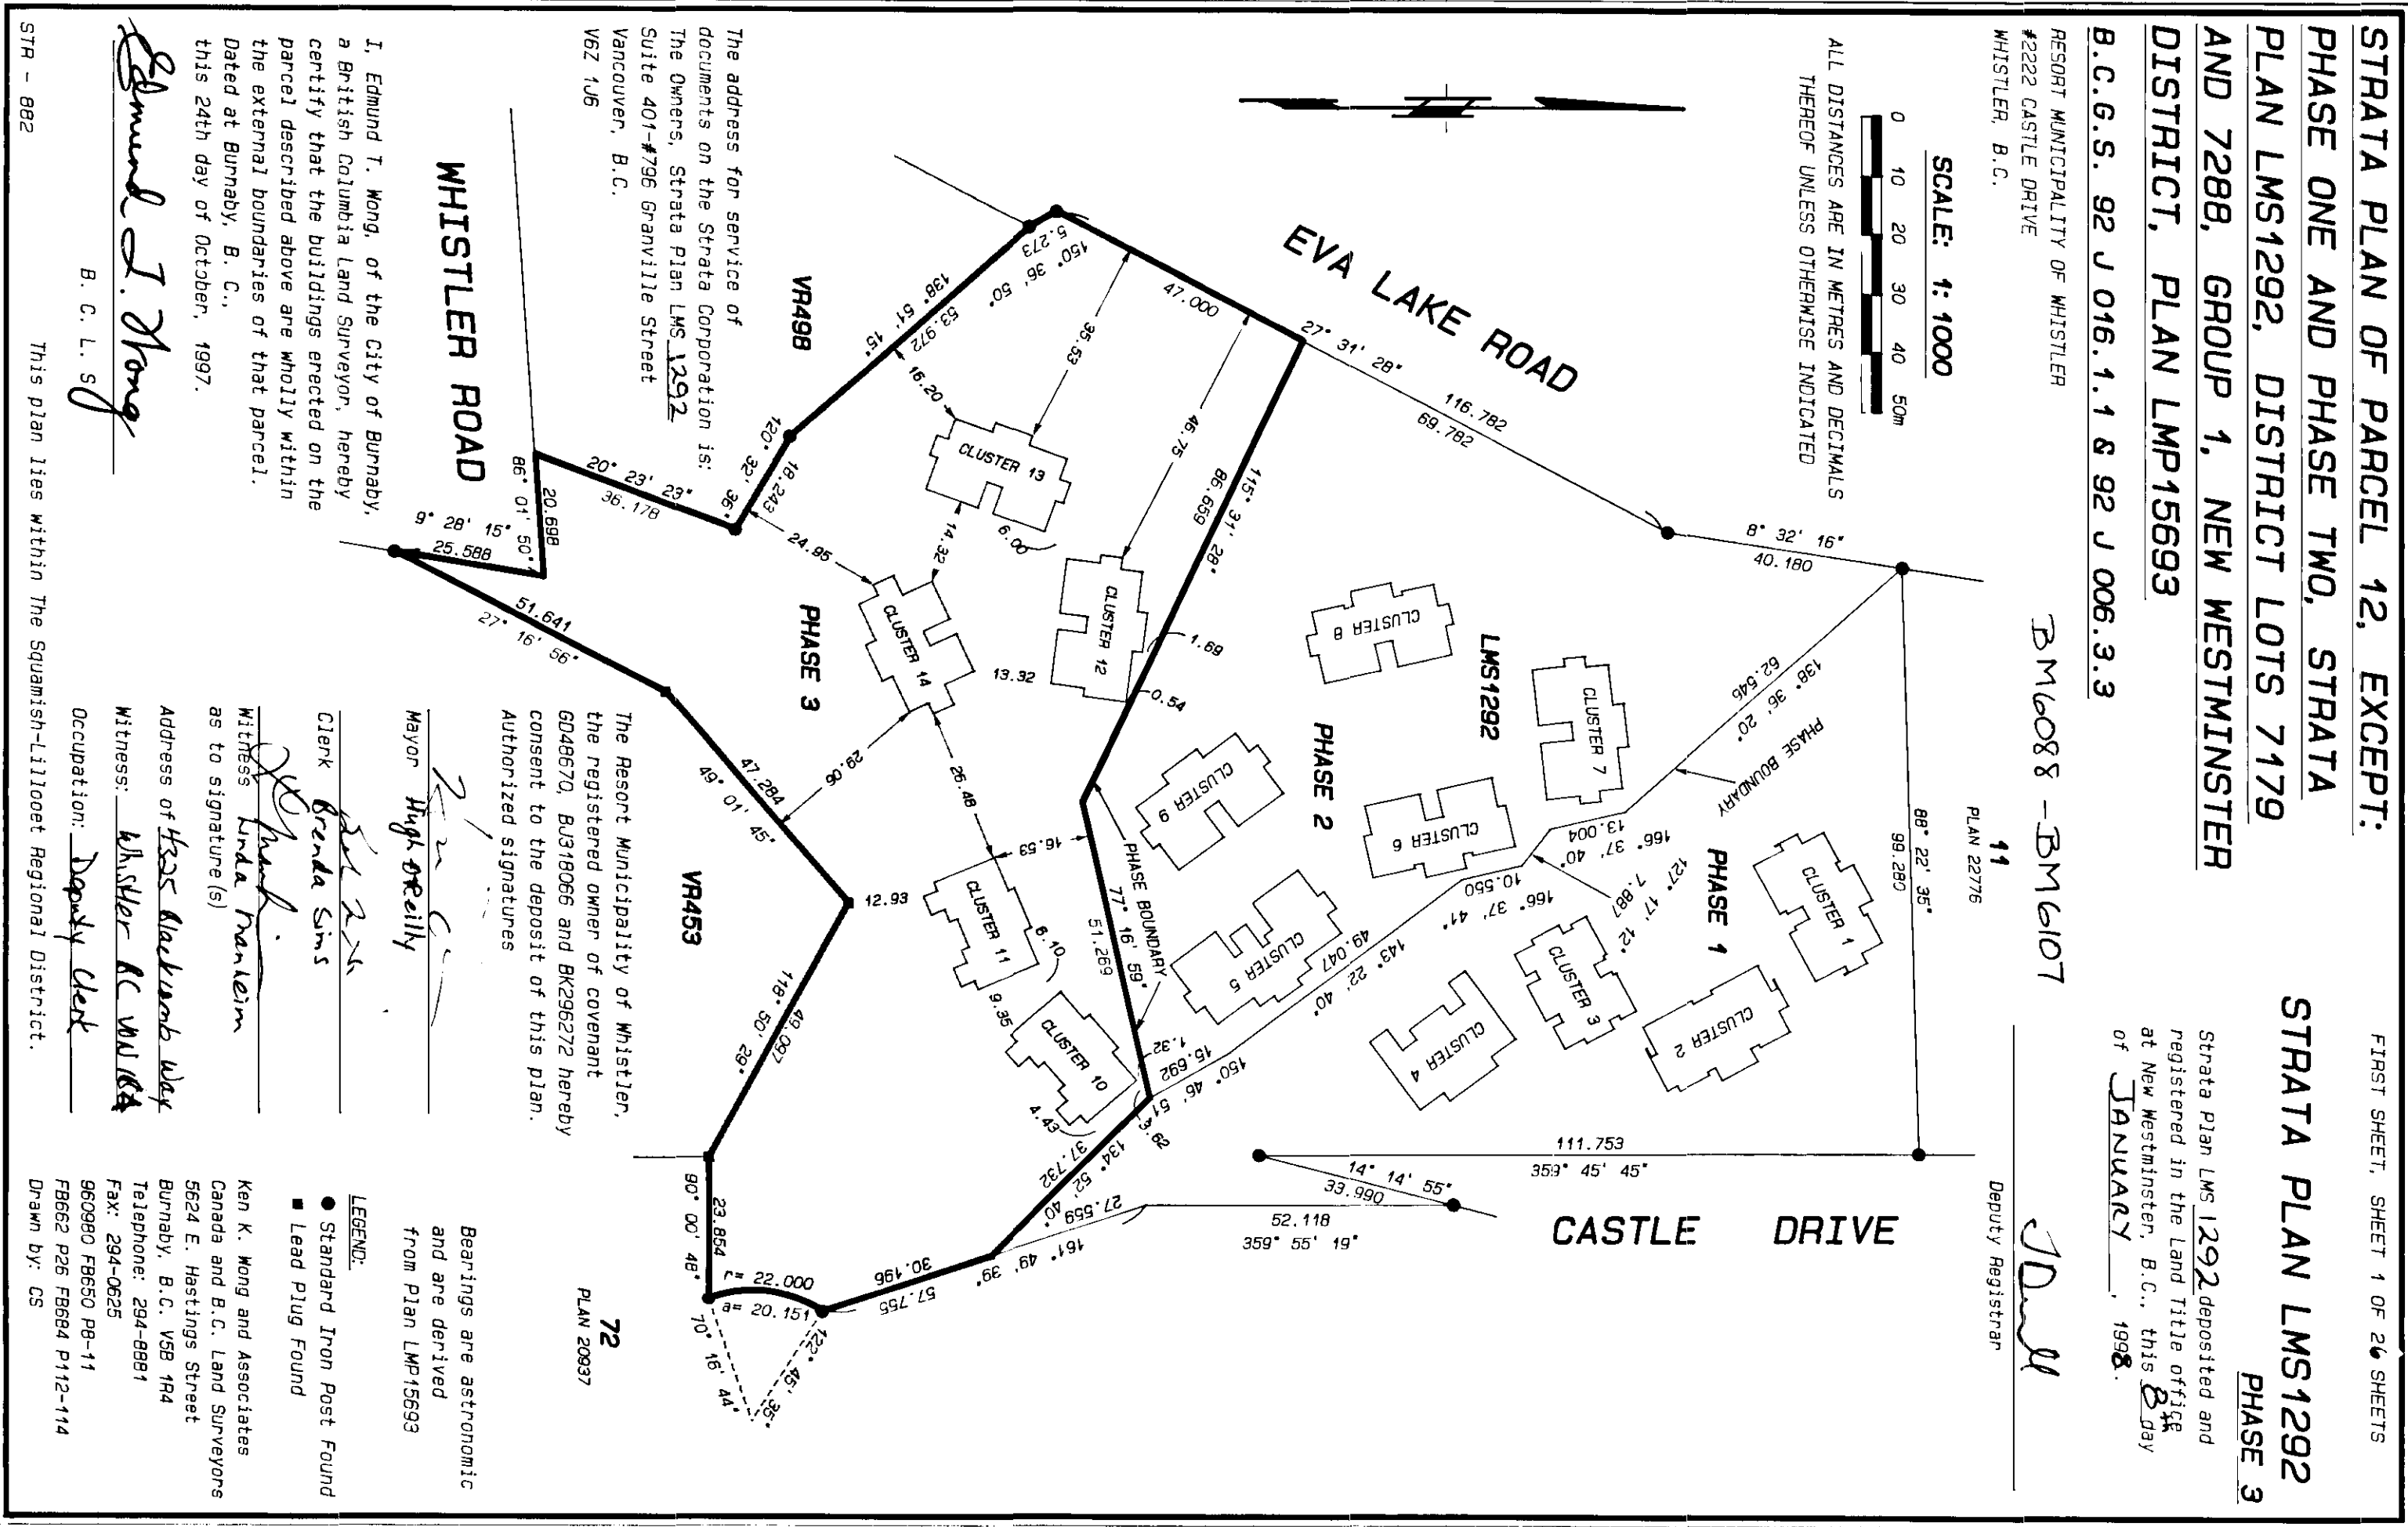

BUILDINGS DIMENSION


FIRST SHEET, SHEET 2 OF 26 SHEETS

SCALE: 1: 500

STRATA PLAN LMS1292

PHASE 3

0 5 10 20 30 40m
ALL DISTANCES ARE IN METRES AND DECIMALS
THEREOF UNLESS OTHERWISE INDICATED

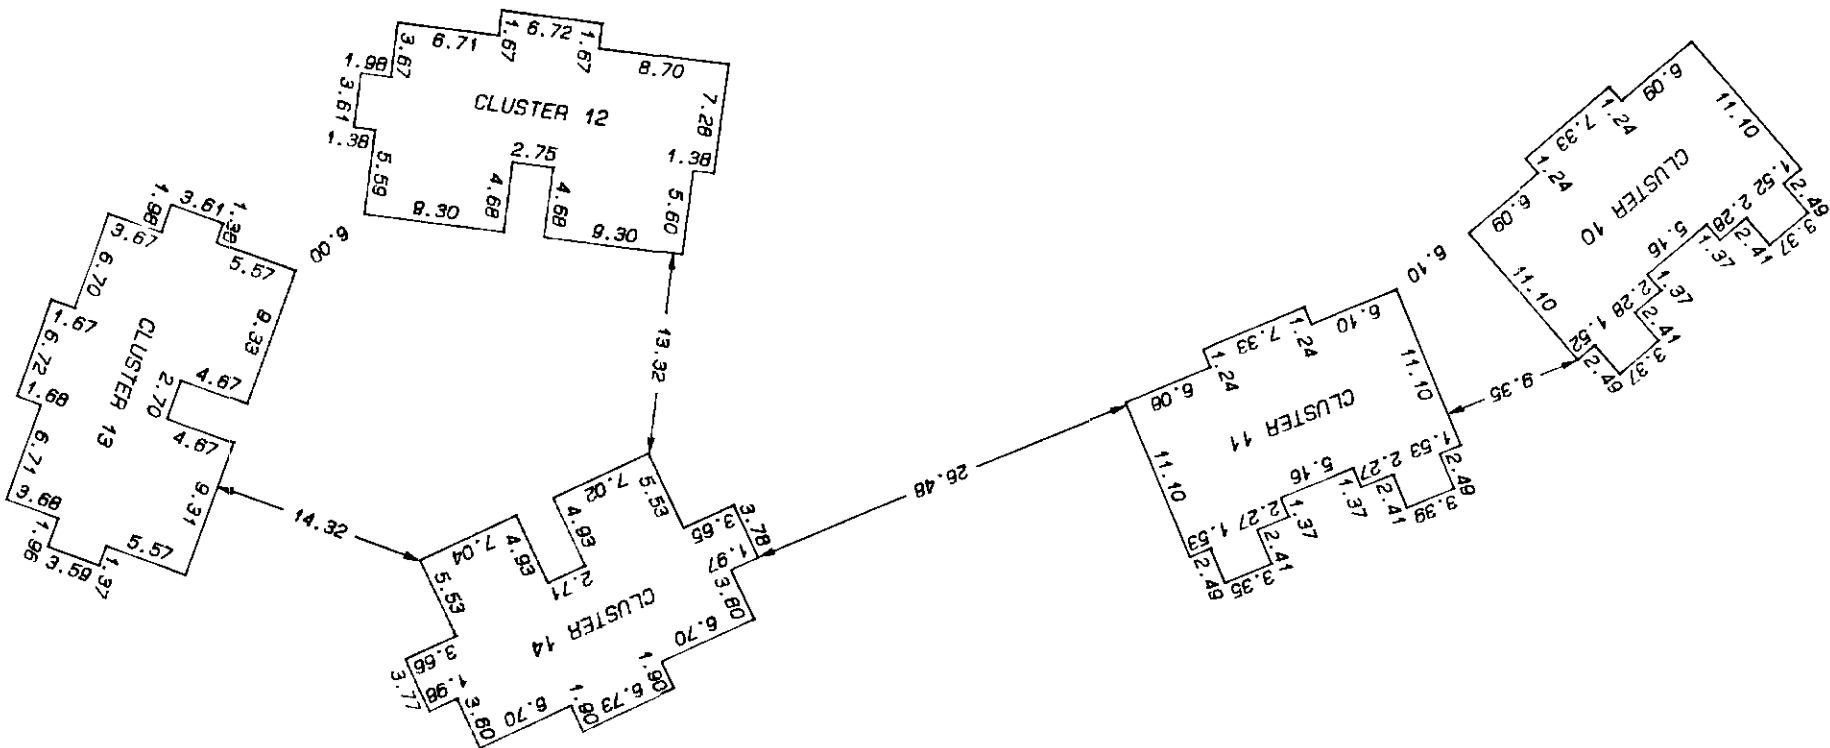

STR - 882


E.J.M.
October 24th, 1997.

STRATA PLAN LMS1292
PHASE 3

CONDOMINIUM ACT

STRATA LOT NO.	SHEET NO.	FORM 1	FORM 2	FORM 3
		SCHEDULE OF UNIT ENTITLEMENT	SCHEDULE OF INTEREST UPON DESTRUCTION	SCHEDULE OF VOTING RIGHTS
		UNIT ENTITLEMENT	INTEREST UPON DESTRUCTION	NUMBER OF VOTES
38	6, 7, 8, 9	92	2510	1
39	6, 7, 8, 9	98	2490	1
40	6, 7, 8, 9	98	2490	1
41	6, 7, 8, 9	92	2510	1
42	11, 12, 13, 14	92	2510	1
43	11, 12, 13, 14	98	2490	1
44	11, 12, 13, 14	98	2490	1
45	11, 12, 13, 14	92	2510	1
46	16, 17, 18	125	3070	1
47	16, 17, 18	111	2750	1
48	16, 17, 18	111	2750	1
49	16, 17, 18	125	3100	1
50	20, 21, 22	125	3120	1
51	20, 21, 22	111	2790	1
52	20, 21, 22	111	2790	1
53	20, 21, 22	125	3150	1
54	24, 25	87	2570	1
55	24, 25, 26	98	2510	1
56	24, 25, 26	99	2510	1
57	24, 25	87	2570	1
AGGREGATE		2, 075	53, 680	20

Accepted as to Forms 1, 2 and 3,
this 7th day of JANUARY, 1998

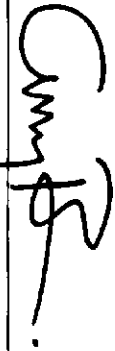

Superintendent of Real Estate

STRATA PLAN LMS1292
PHASE 3

STATUTORY DECLARATION

I, the undersigned, do solemnly declare that:
1) I, the undersigned, am the duly authorized agent of the owner-developer.
2) the strata plan is entirely for residential use.

I make this solemn declaration conscientiously believing it to be true, and knowing that it is of the same force and effect as if made under oath.

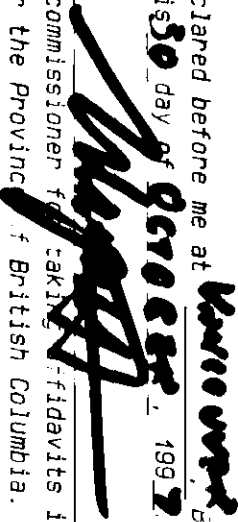Declared before me at Vancouver, B.C.
this 30 day of October, 1997

A Commissioner for taking affidavits in and for the Province of British Columbia.

WAYNE HUM
#1608-1166 ALBERNI ST,
VANCOUVER, B.C.
V6E 3Z3
SOLICITOR

Owner-developer:
PDL PROJECT CONSULTANTS LTD.
(INC. No. 493935)
Authorized Signatory

GEORGE LOO

GIANT DEVELOPMENTS LTD.
(INC. No. 444563)
Authorized Signatory

NICOLE LAI

MORTGAGEE:
BANQUE NATIONALE DE PARIS (CANADA)

Authorized Signatory

OWNER DEVELOPER:
PDL PROJECT CONSULTANTS LTD.
(INC. No. P3935)

Authorized Signatory

GEORGE LOO

OWNER DEVELOPER:
GIANT DEVELOPMENTS LTD.
(INC. No. 444563)

Authorized Signatory

NICOLE LAI

Authorized Signatory

Authorized Signatory

Authorized Signatory

Witness
as to signature(s)
Address of _____
Witness: _____
Occupation: _____

Witness
as to signature(s)
Address of WAYNE HUM
Witness: _____
Occupation: #1608-1166 ALBERNI ST,
VANCOUVER, B.C. V6E 3Z3
SOLICITOR


Witness
as to signature(s)
Address of WAYNE HUM
Witness: _____
Occupation: #1608-1166 ALBERNI ST,
VANCOUVER, B.C. V6E 3Z3
SOLICITOR

Phase Approval:
Approved as to Phase 3 of 3 phase strata plan under the Condominium Act this 18 day of Dec., 1997.


Approving Officer for The Resort Municipality of Whistler

SECTION 8 (1)

I, Edmund T. Wong, a British Columbia Land Surveyor, hereby certify that the buildings shown in this strata plan have not, as of the 24th day of October, 1997 been previously occupied.
Dated at Burnaby, British Columbia, this 24th day of October, 1997.

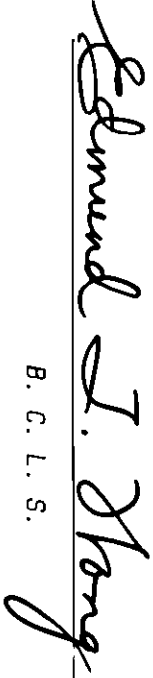
B. C. L. S.


October 24th, 1997.

CLUSTER 10


SHEET 5 OF 26 SHEETS

DIAGRAMMATIC ELEVATIONS


STRATA PLAN LMS1292

SCALE: 1: 125


PHASE 3

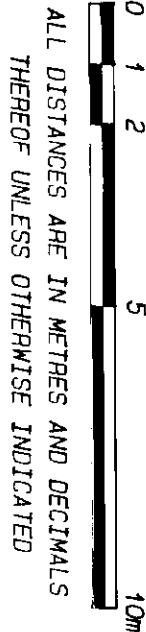

SECTION A-A

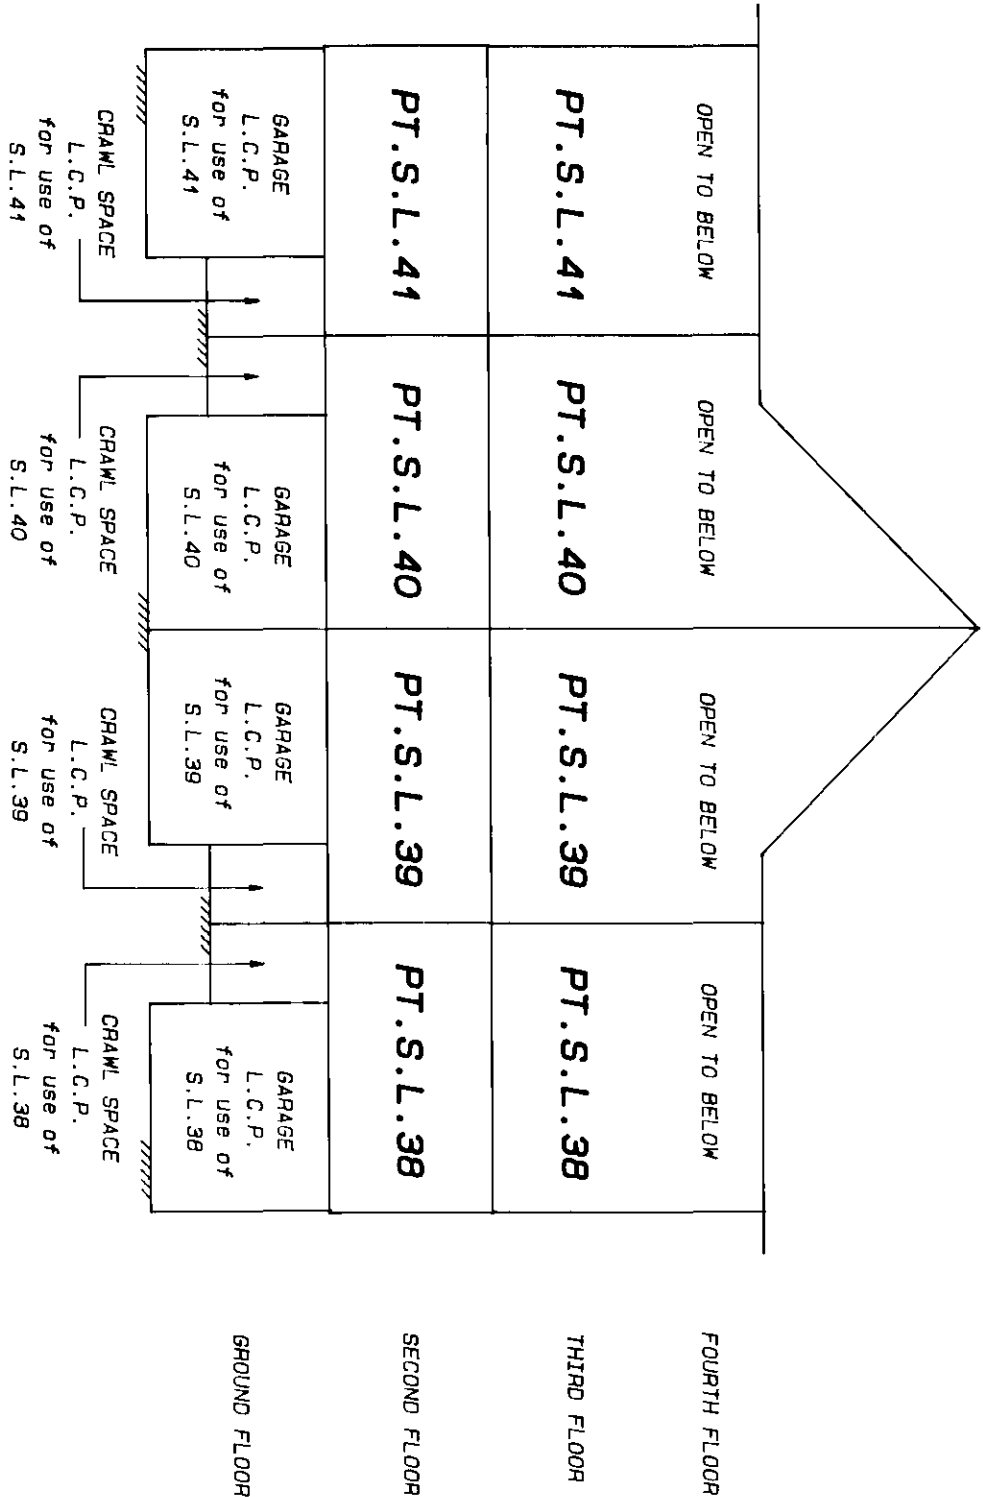

SECTION B-B

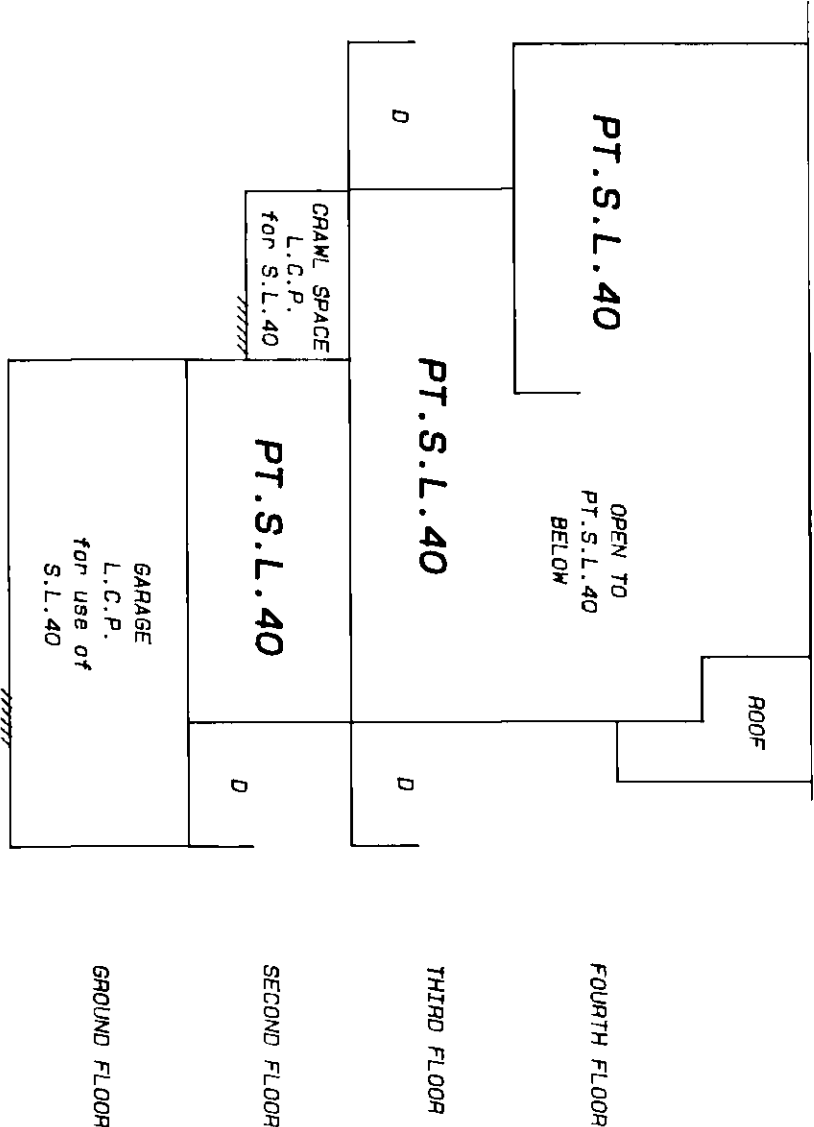

LEGEND:
L.C.P.
PT.S.L.
S.L.
D
denotes limited common property
denotes part strata lot
denotes strata lot
denotes deck, limited common property
for use of adjacent strata lot

STR - 002

E.J.R.
October 24th, 1997.

CLUSTER 10
GROUND FLOOR

SHEET 6 OF 26 SHEETS



STRATA PLAN LMS1292

PHASE 3

SCALE: 1:125



ALL DISTANCES ARE IN METRES AND DECIMALS
THEREOF UNLESS OTHERWISE INDICATED

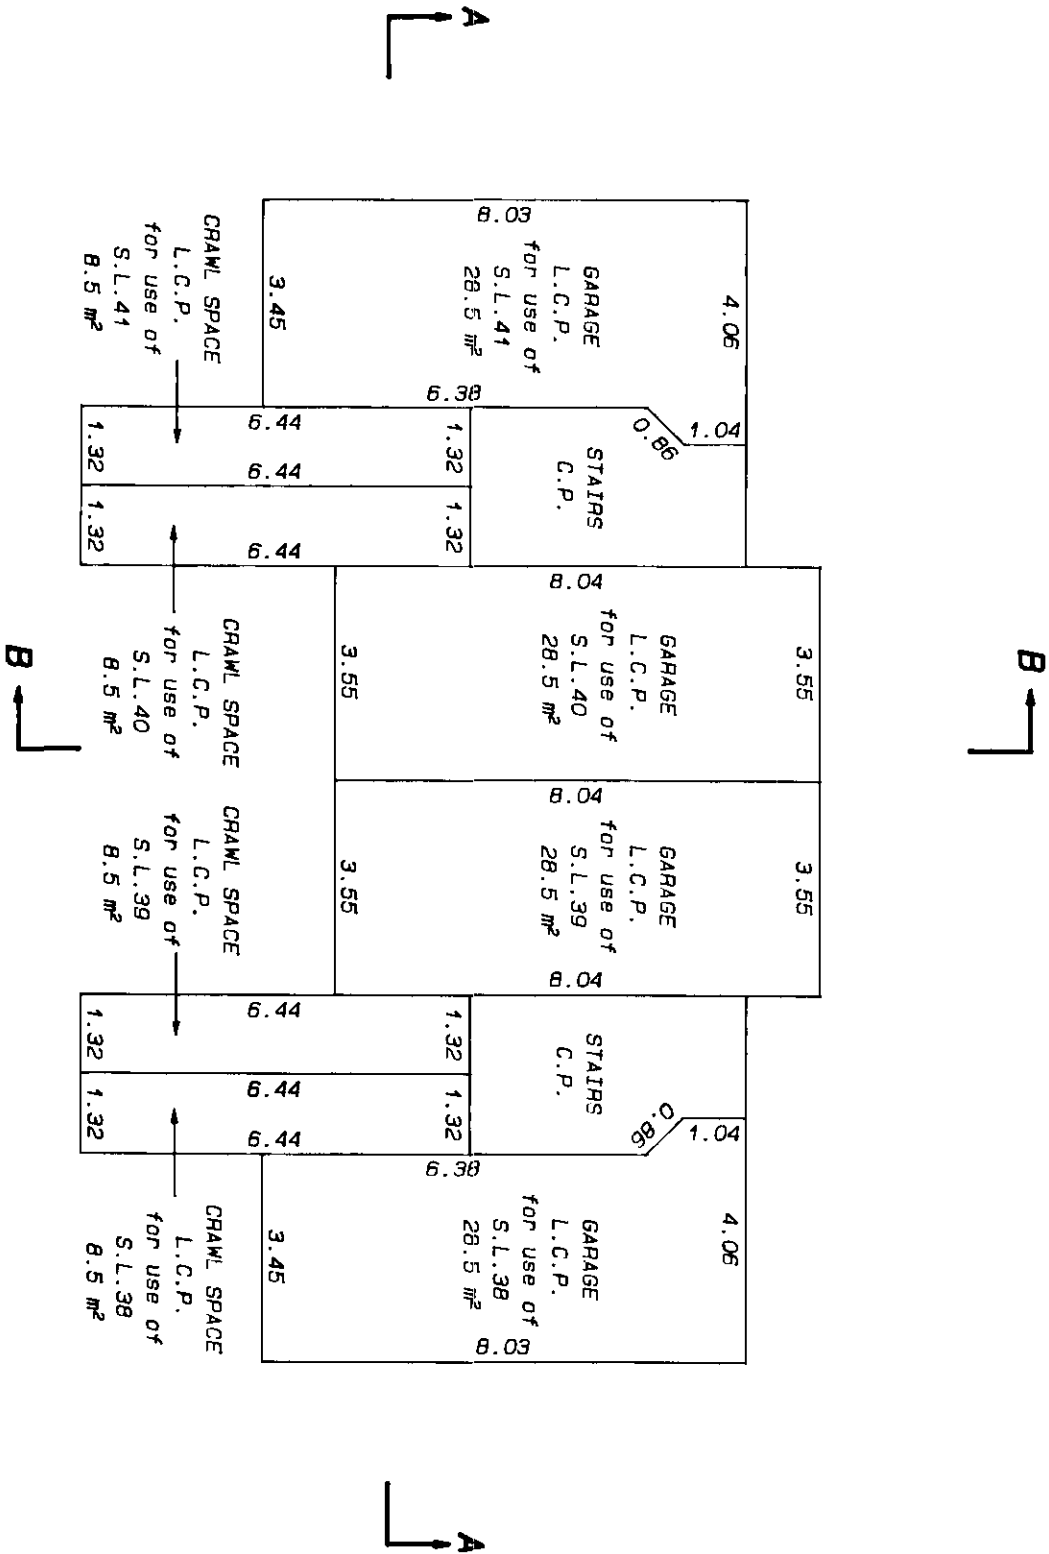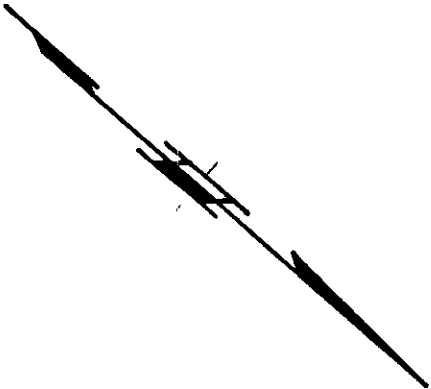

LEGEND:
L.C.P. denotes limited common property
C.P. denotes common property
S.L. denotes strata lot


STR - 882

E.J.H.
October 24th, 1997.

CLUSTER 10
SECOND FLOOR
PART STRATA LOTS 38 TO 41


SHEET 7 OF 26 SHEETS
STRATA PLAN LMS1292

SCALE: 1:125

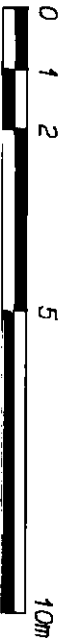

ALL DISTANCES ARE IN METRES AND DECIMALS
THEREOF UNLESS OTHERWISE INDICATED

PHASE 3

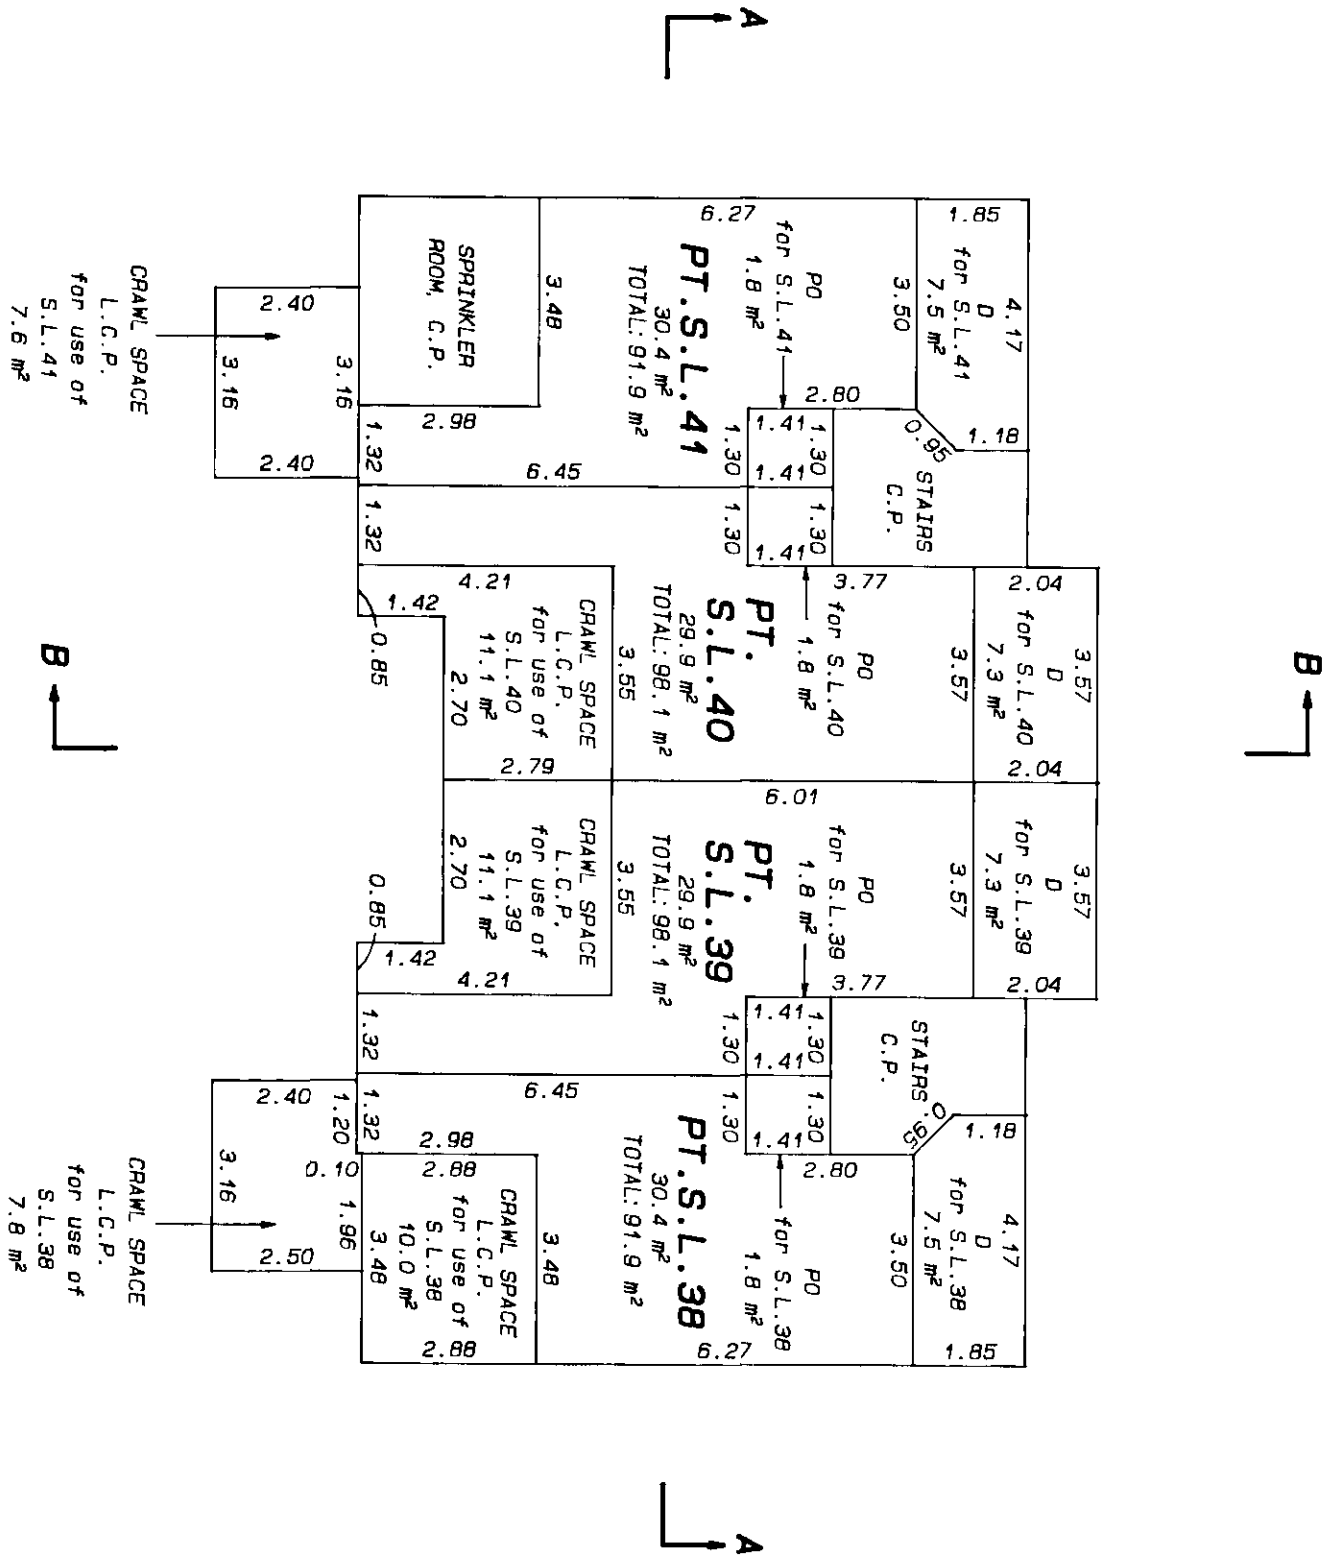

- LEGEND:
- L.C.P. denotes limited common property
 - C.P. denotes common property
 - PT.S.L. denotes part strata lot
 - S.L. denotes strata lot
 - P.O. denotes porch, limited common property
 - D denotes deck, limited common property


STR - 882

E.I.H.
October 24th, 1997.


CLUSTER 10
THIRD FLOOR
PART STRATA LOTS 38 TO 41

SHEET 8 OF 26 SHEETS
STRATA PLAN LMS1292

SCALE: 1: 125

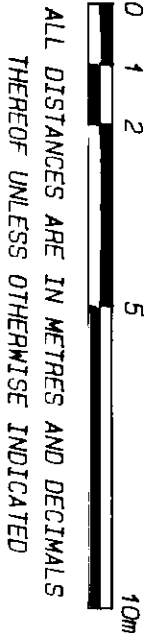

PHASE 3

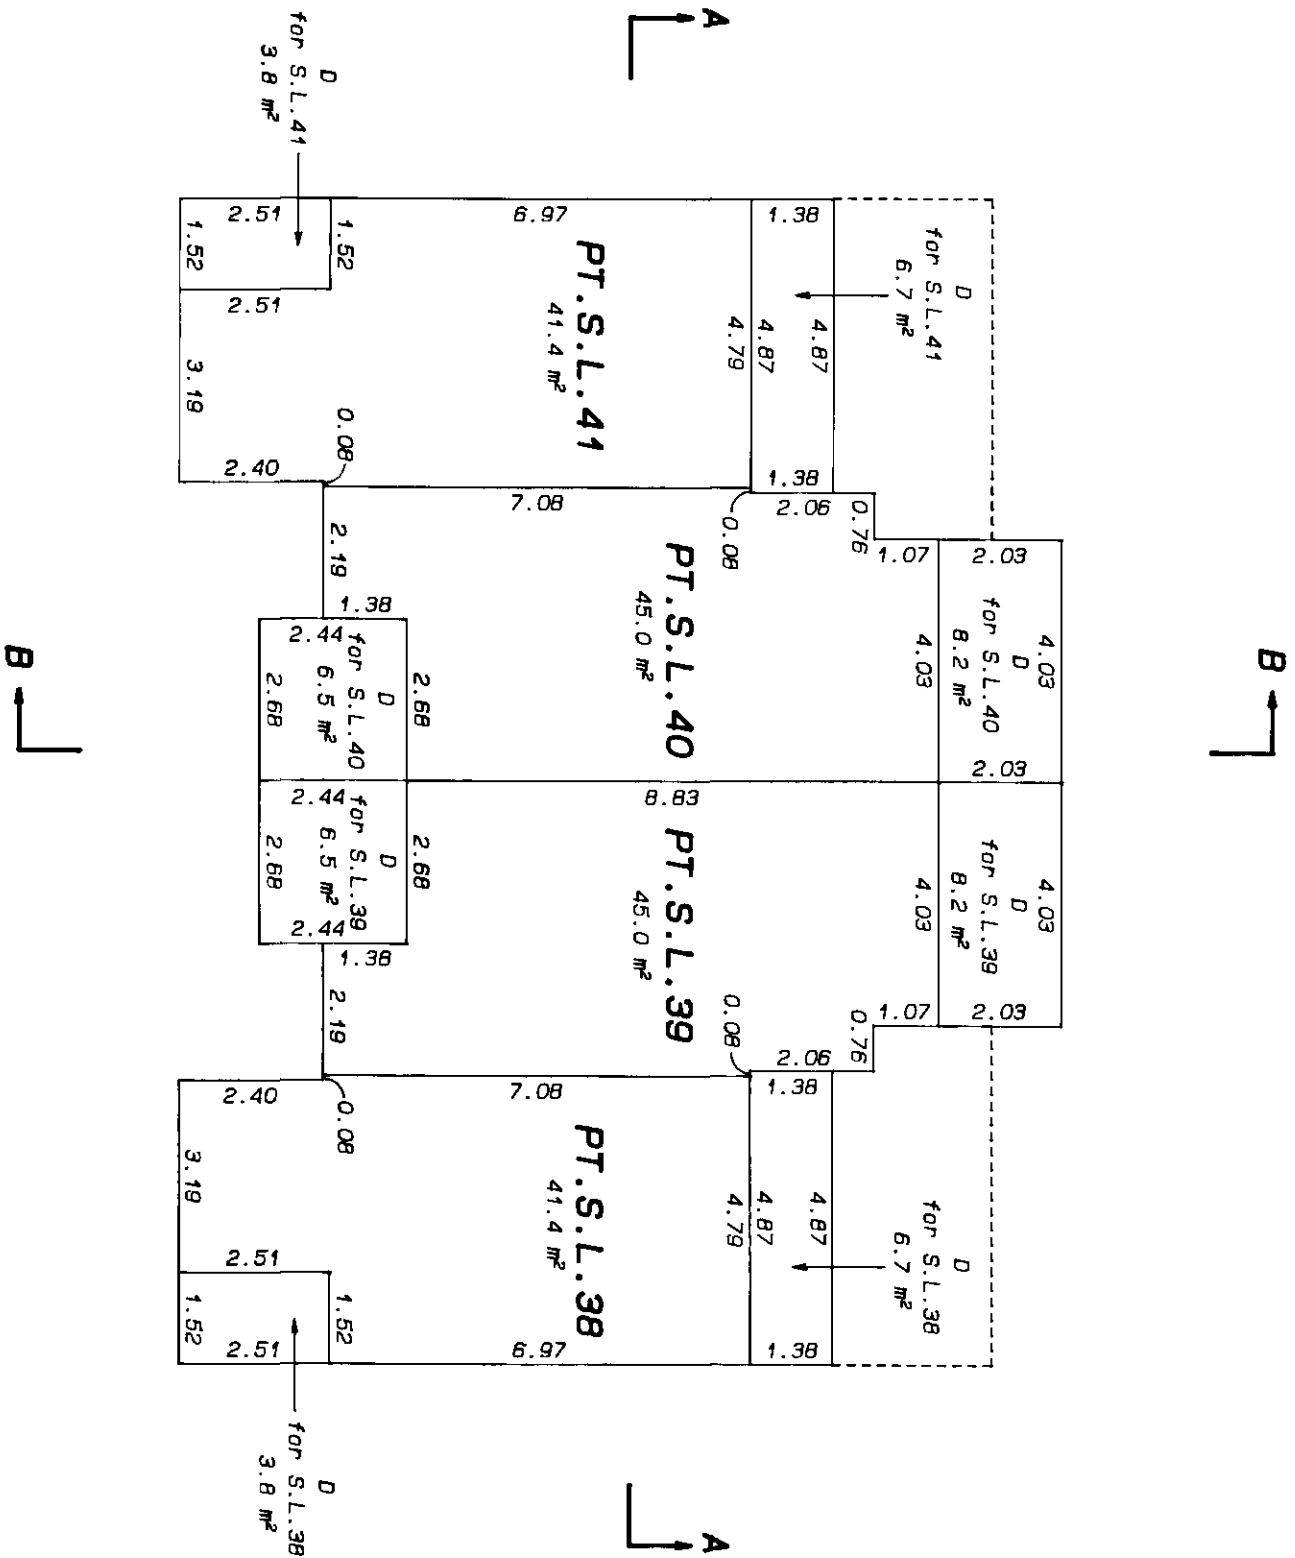

LEGEND:
PT.S.L.
S.L.
D
denotes part strata lot
denotes strata lot
denotes deck, limited common property




STR - 882

E.J.H.
October 24th, 1997.

CLUSTER 10
FOURTH FLOOR
PART STRATA LOTS 38 TO 41

STRATA PLAN LMS1292
PHASE 3

SHEET 9 OF 26 SHEETS

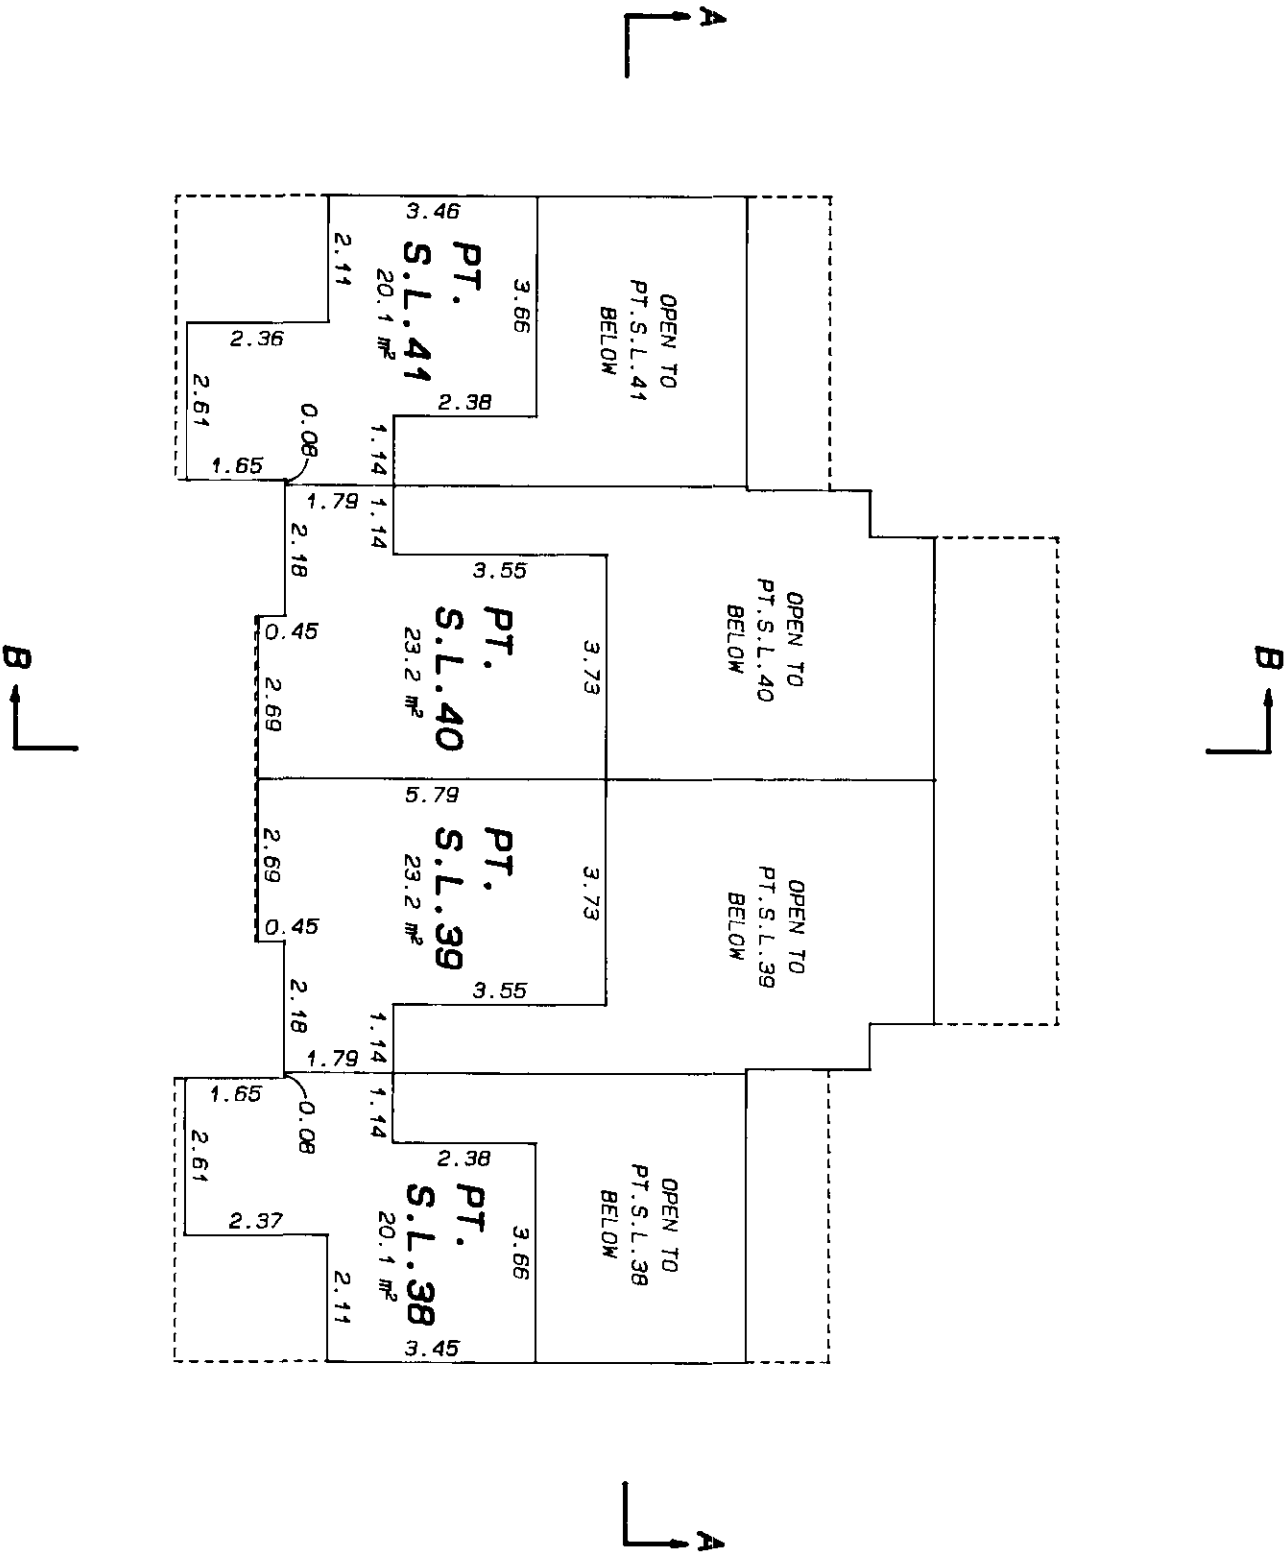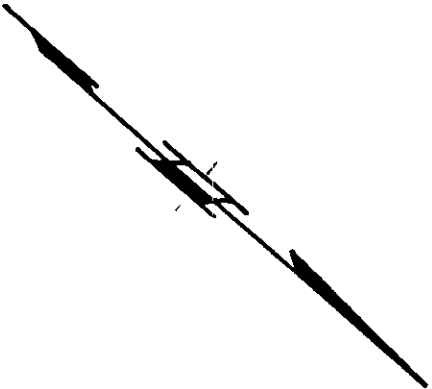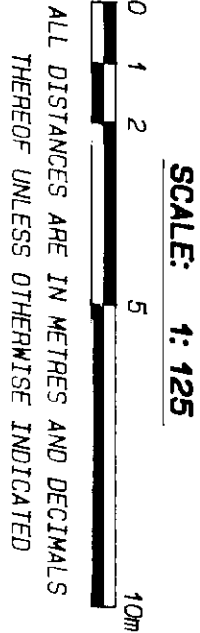


LEGEND:
PT.S.L. denotes part strata lot

STR - 882

E.J.R.
October 24th, 1997.


CLUSTER 11
DIAGRAMMATIC ELEVATIONS

SHEET 10 OF 26 SHEETS

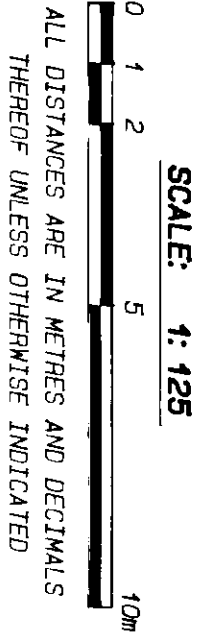


STRATA PLAN LMS1292
PHASE 3

SECTION C-C

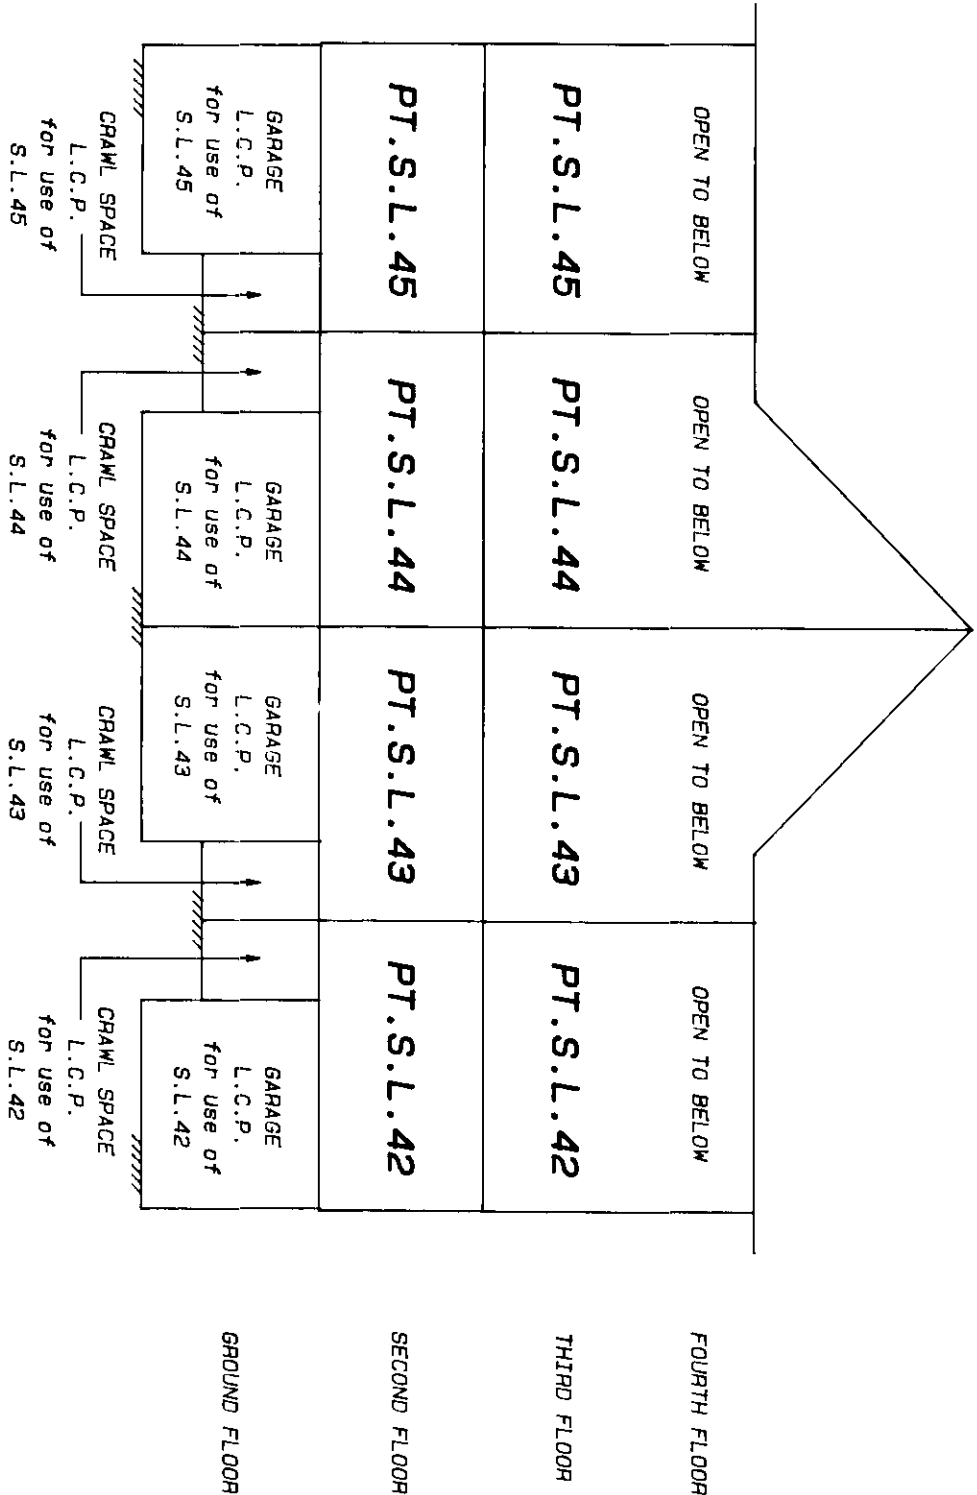

SECTION D-D

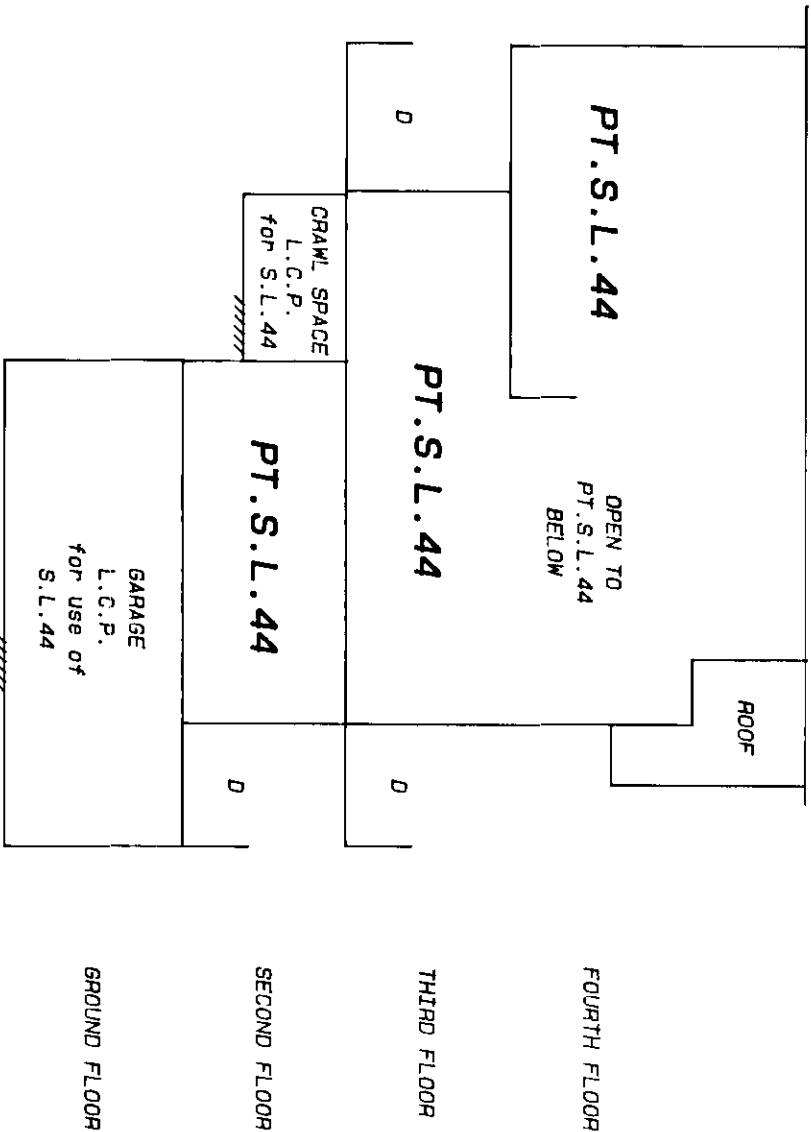

LEGEND:
L.C.P.
PT.S.L.
S.L.
D

denotes limited common property
denotes part strata lot
denotes strata lot
denotes deck, limited common property
for use of adjacent strata lot

STA - 002

E.J.M.
October 24th, 1997.

CLUSTER 11
GROUND FLOOR

SHEET 11 OF 24 SHEETS



STRATA PLAN LMS1292

SCALE: 1:125

PHASE 3



ALL DISTANCES ARE IN METRES AND DECIMALS
THEREOF UNLESS OTHERWISE INDICATED

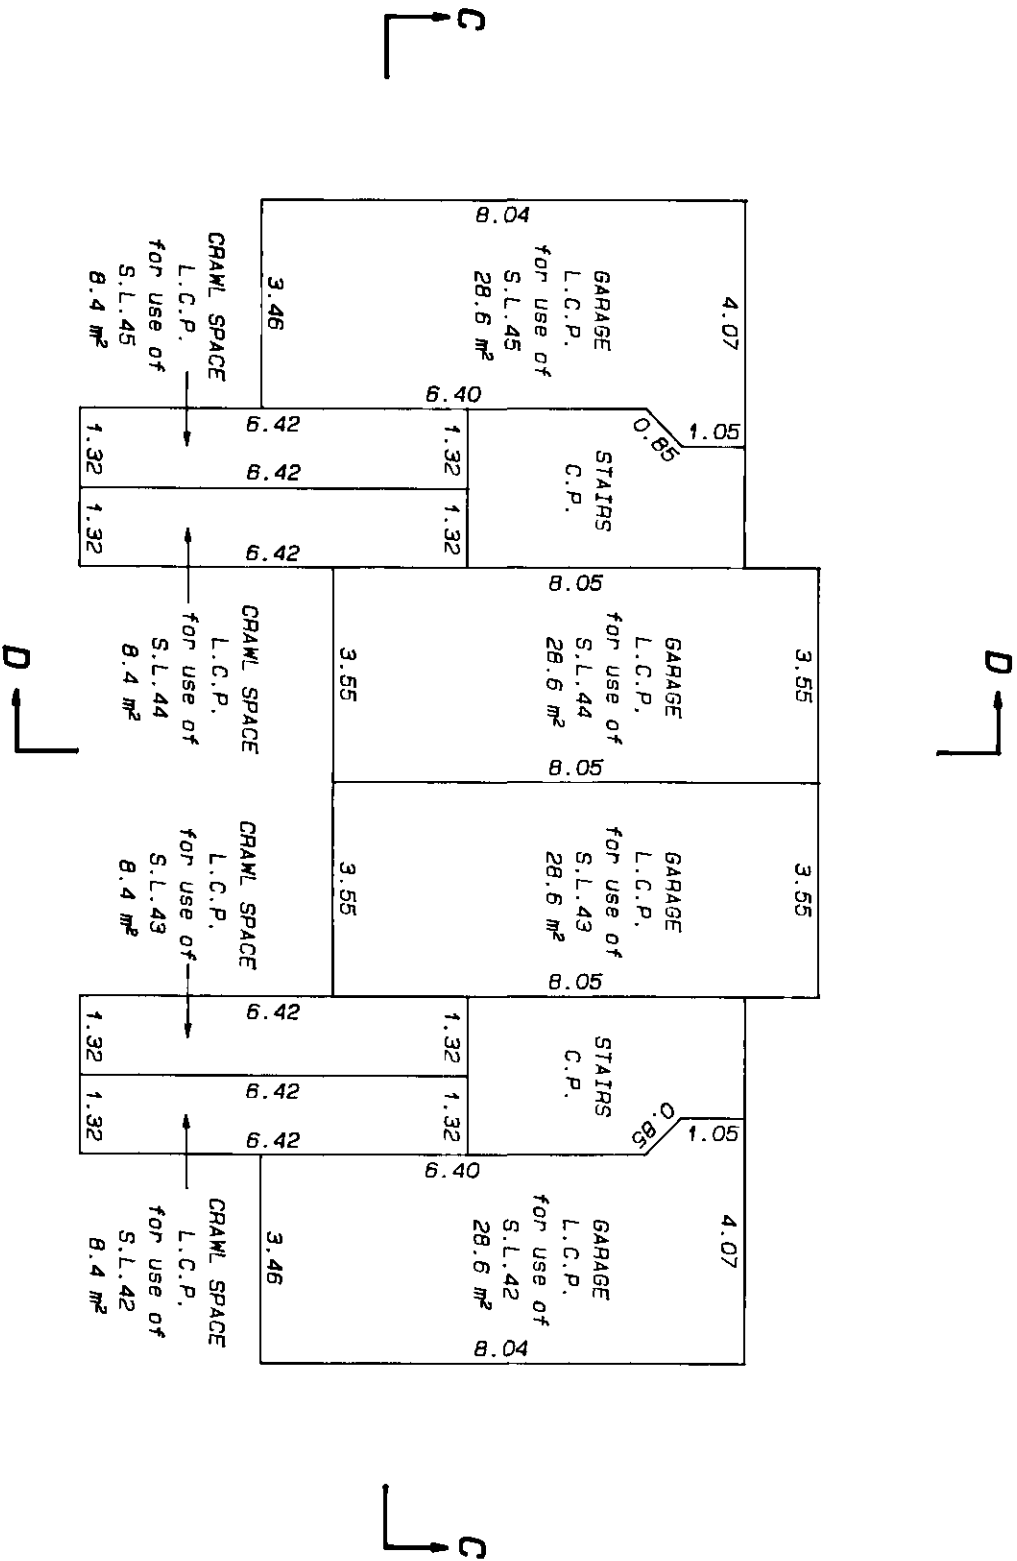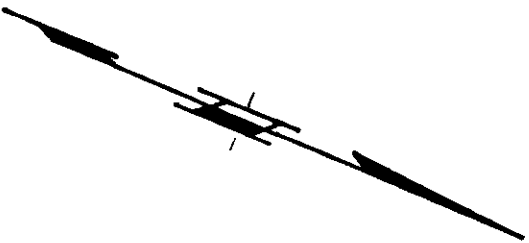

LEGEND:
L.C.P. denotes limited common property
C.P. denotes common property
S.L. denotes strata lot

STR - 882




E.J.H.
October 24th, 1997.

CLUSTER 11
SECOND FLOOR
PART STRATA LOTS 42 TO 45

STRATA PLAN LMS1292

SCALE: 1:125

PHASE 3

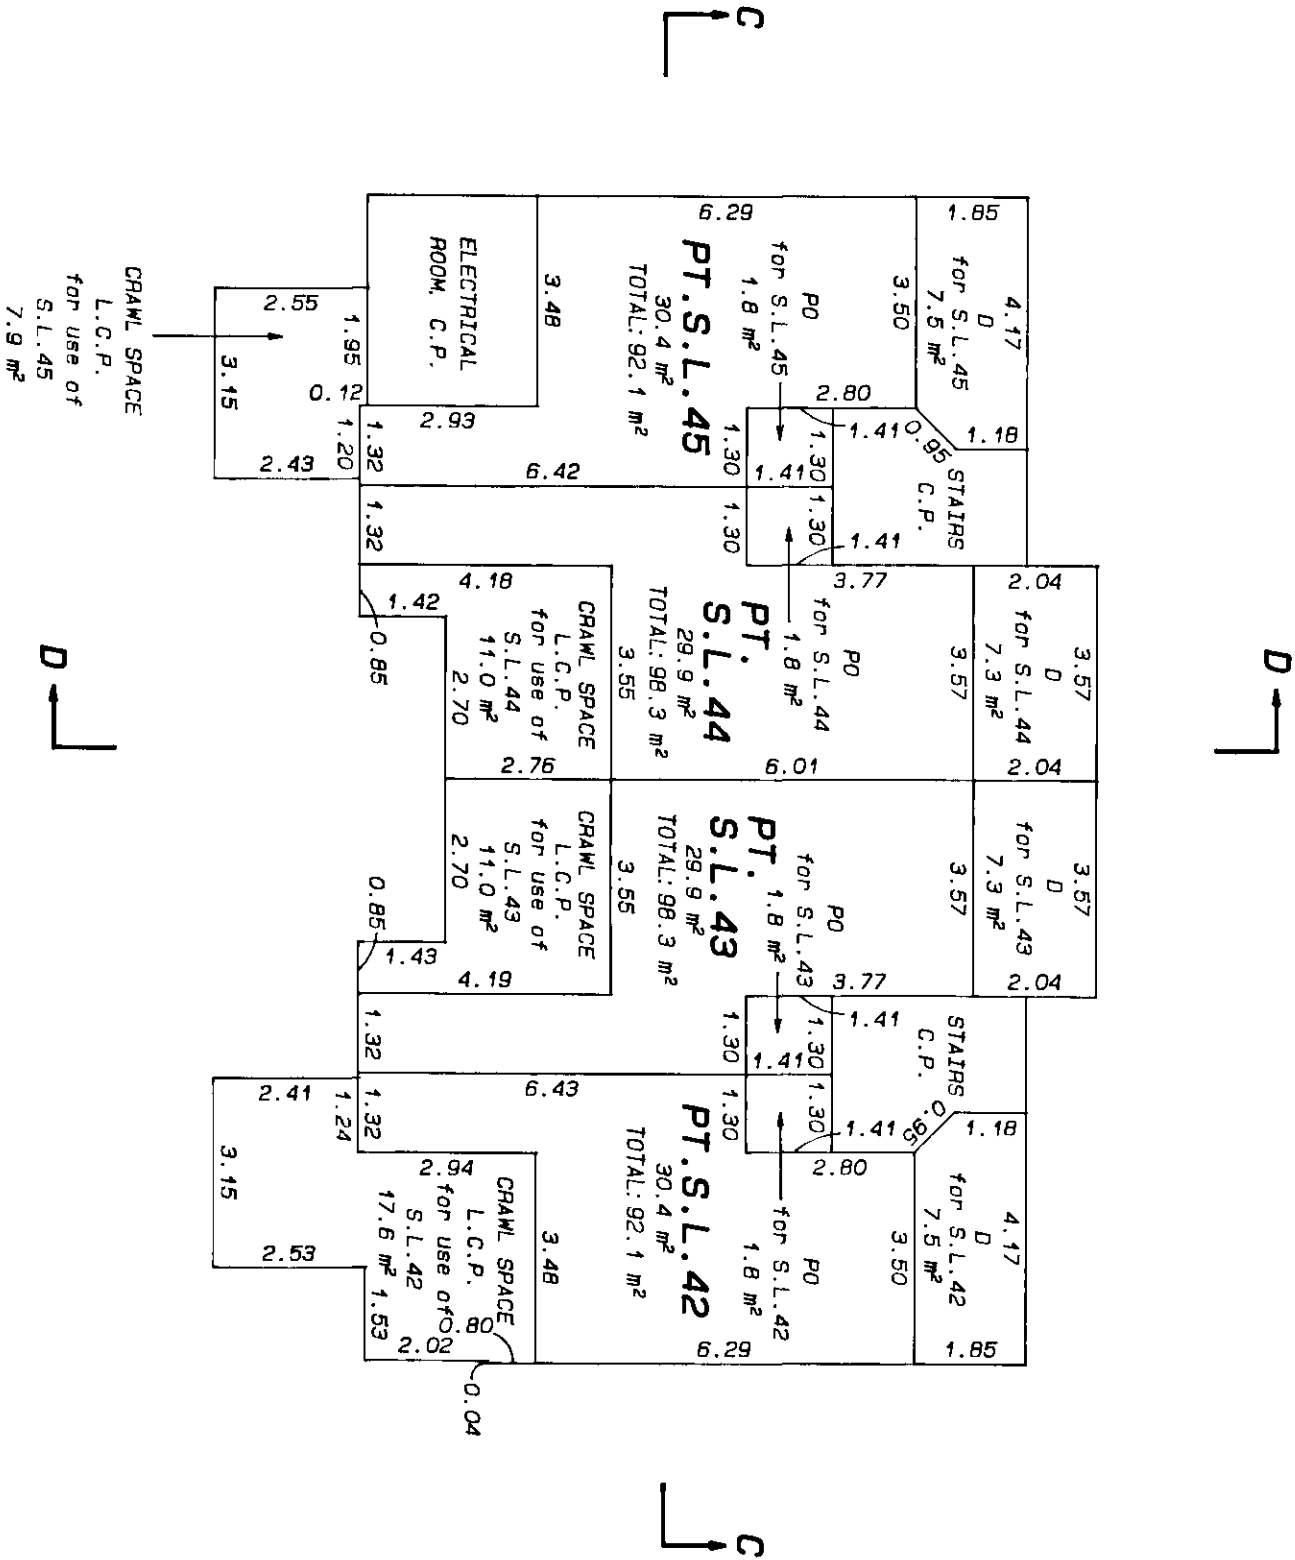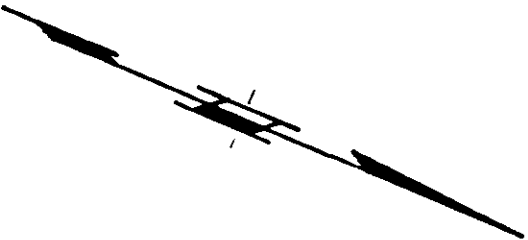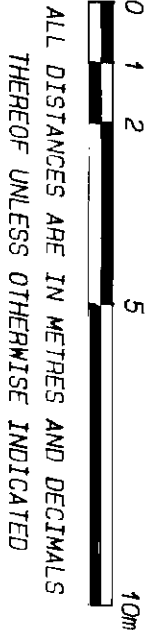

- LEGEND:**
- L.C.P. denotes limited common property
 - C.P. denotes common property
 - PT.S.L. denotes part strata lot
 - S.L. denotes strata lot
 - PO denotes porch, limited common property
 - D denotes deck, limited common property

CLUSTER 11

THIRD FLOOR

PART STRATA LOTS 42 TO 45


SHEET 13 OF 26 SHEETS

STRATA PLAN LMS1292

SCALE: 1:125

PHASE 3


0 1 2 5 10m
ALL DISTANCES ARE IN METRES AND DECIMALS
THEREOF UNLESS OTHERWISE INDICATED

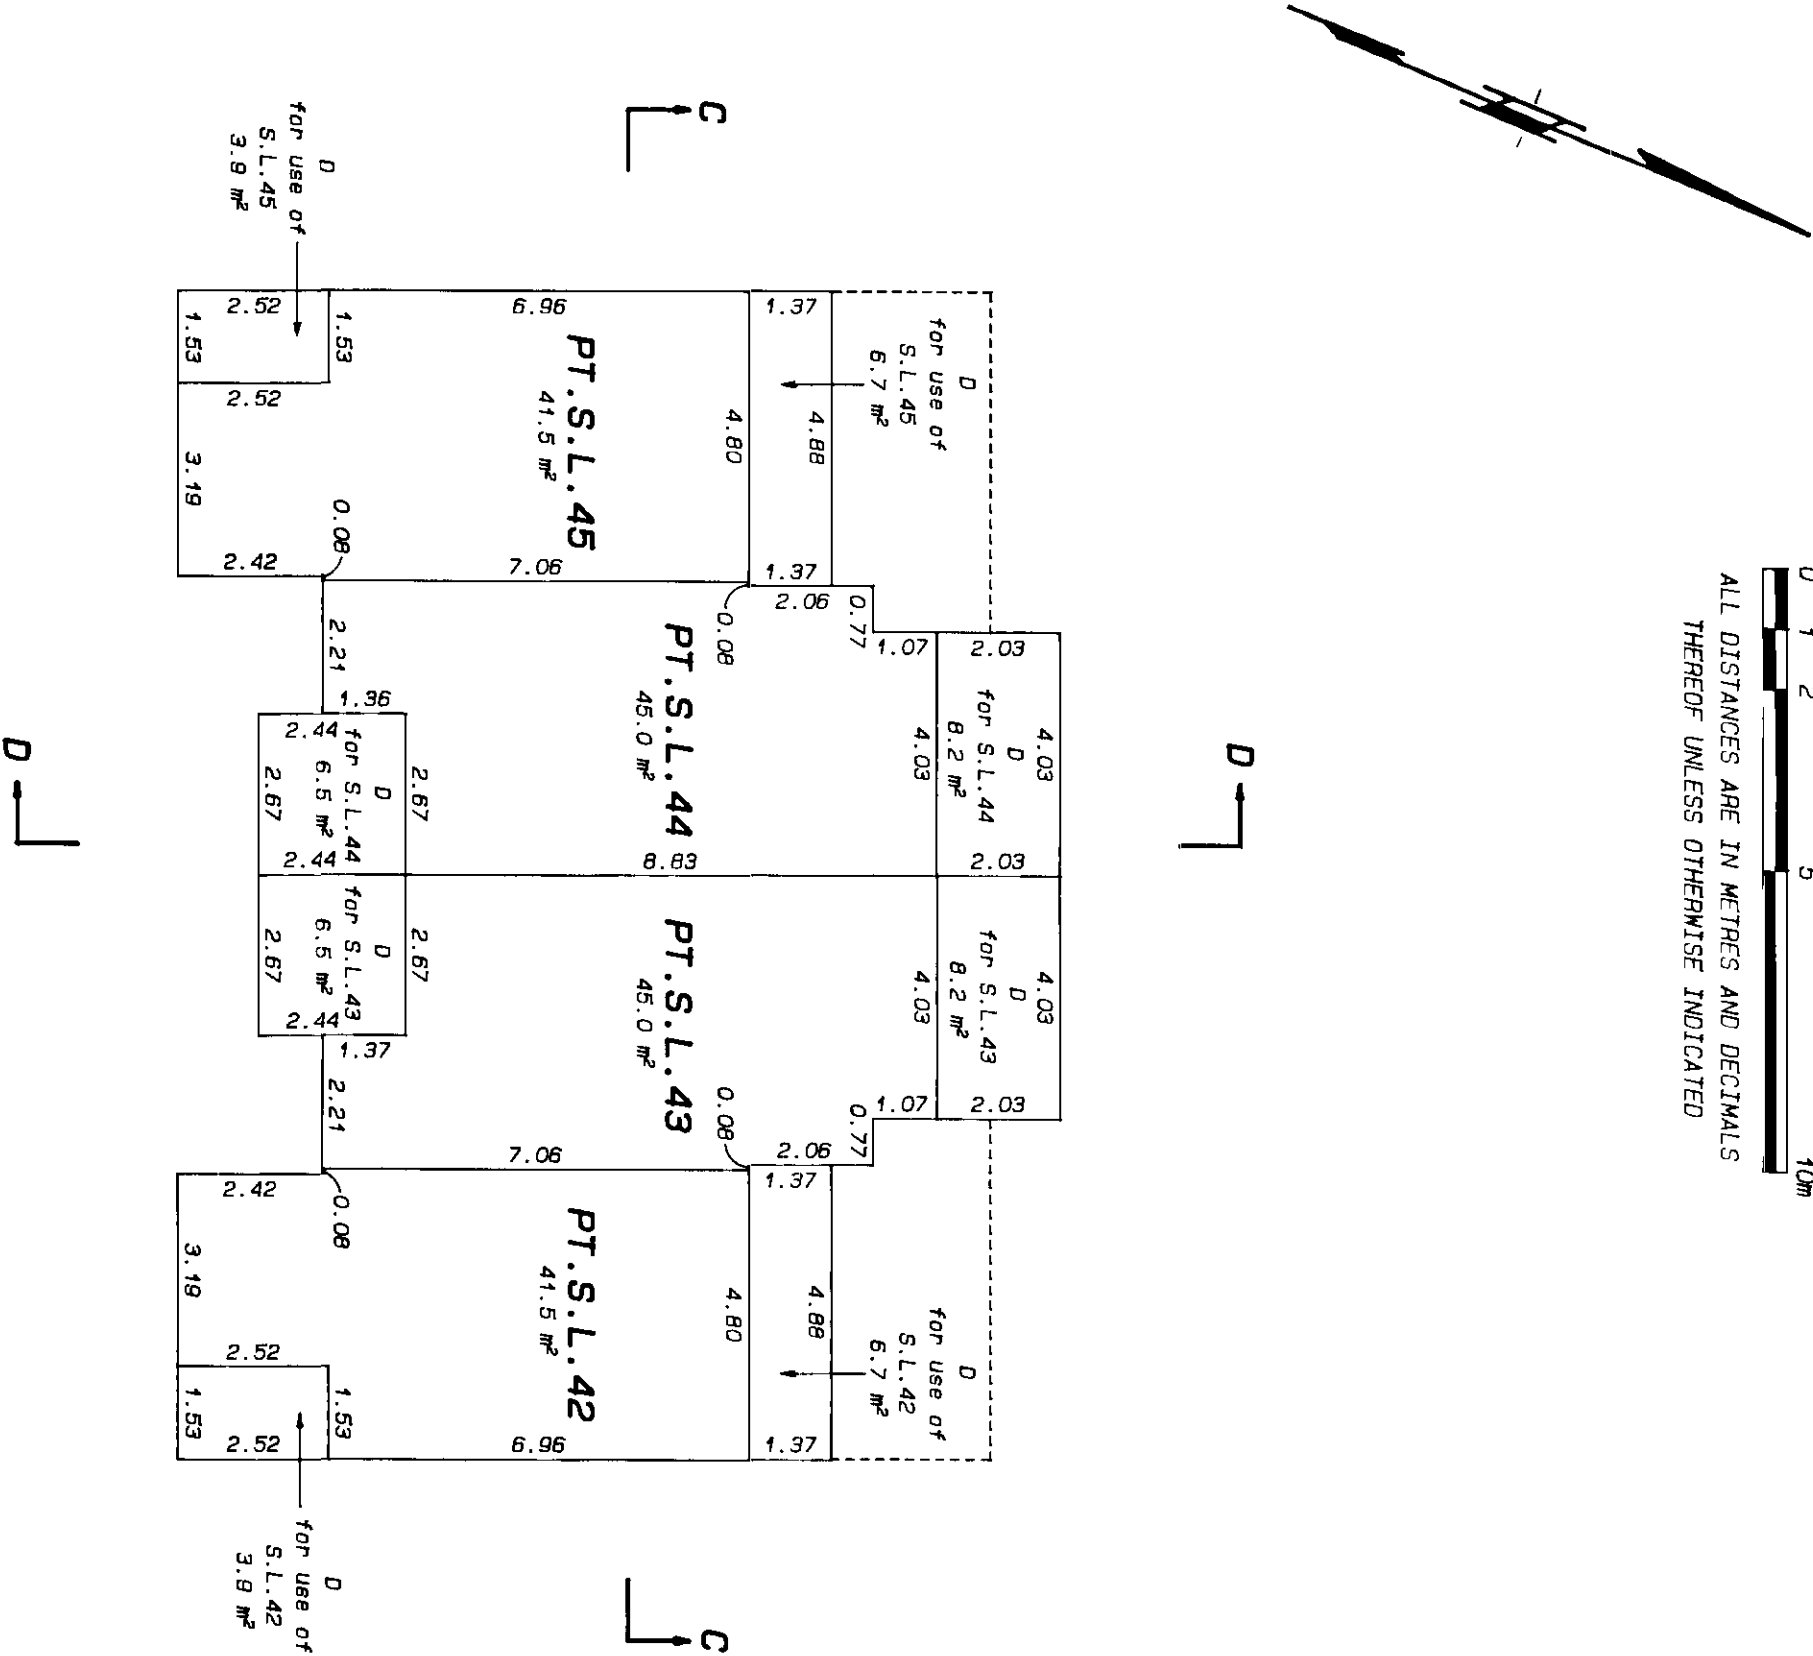

LEGEND:
PT.S.L.
S.L.
D
denotes part strata lot
denotes strata lot
denotes deck, limited common property

STR - 882

28. J. H.
October 24th, 1997.

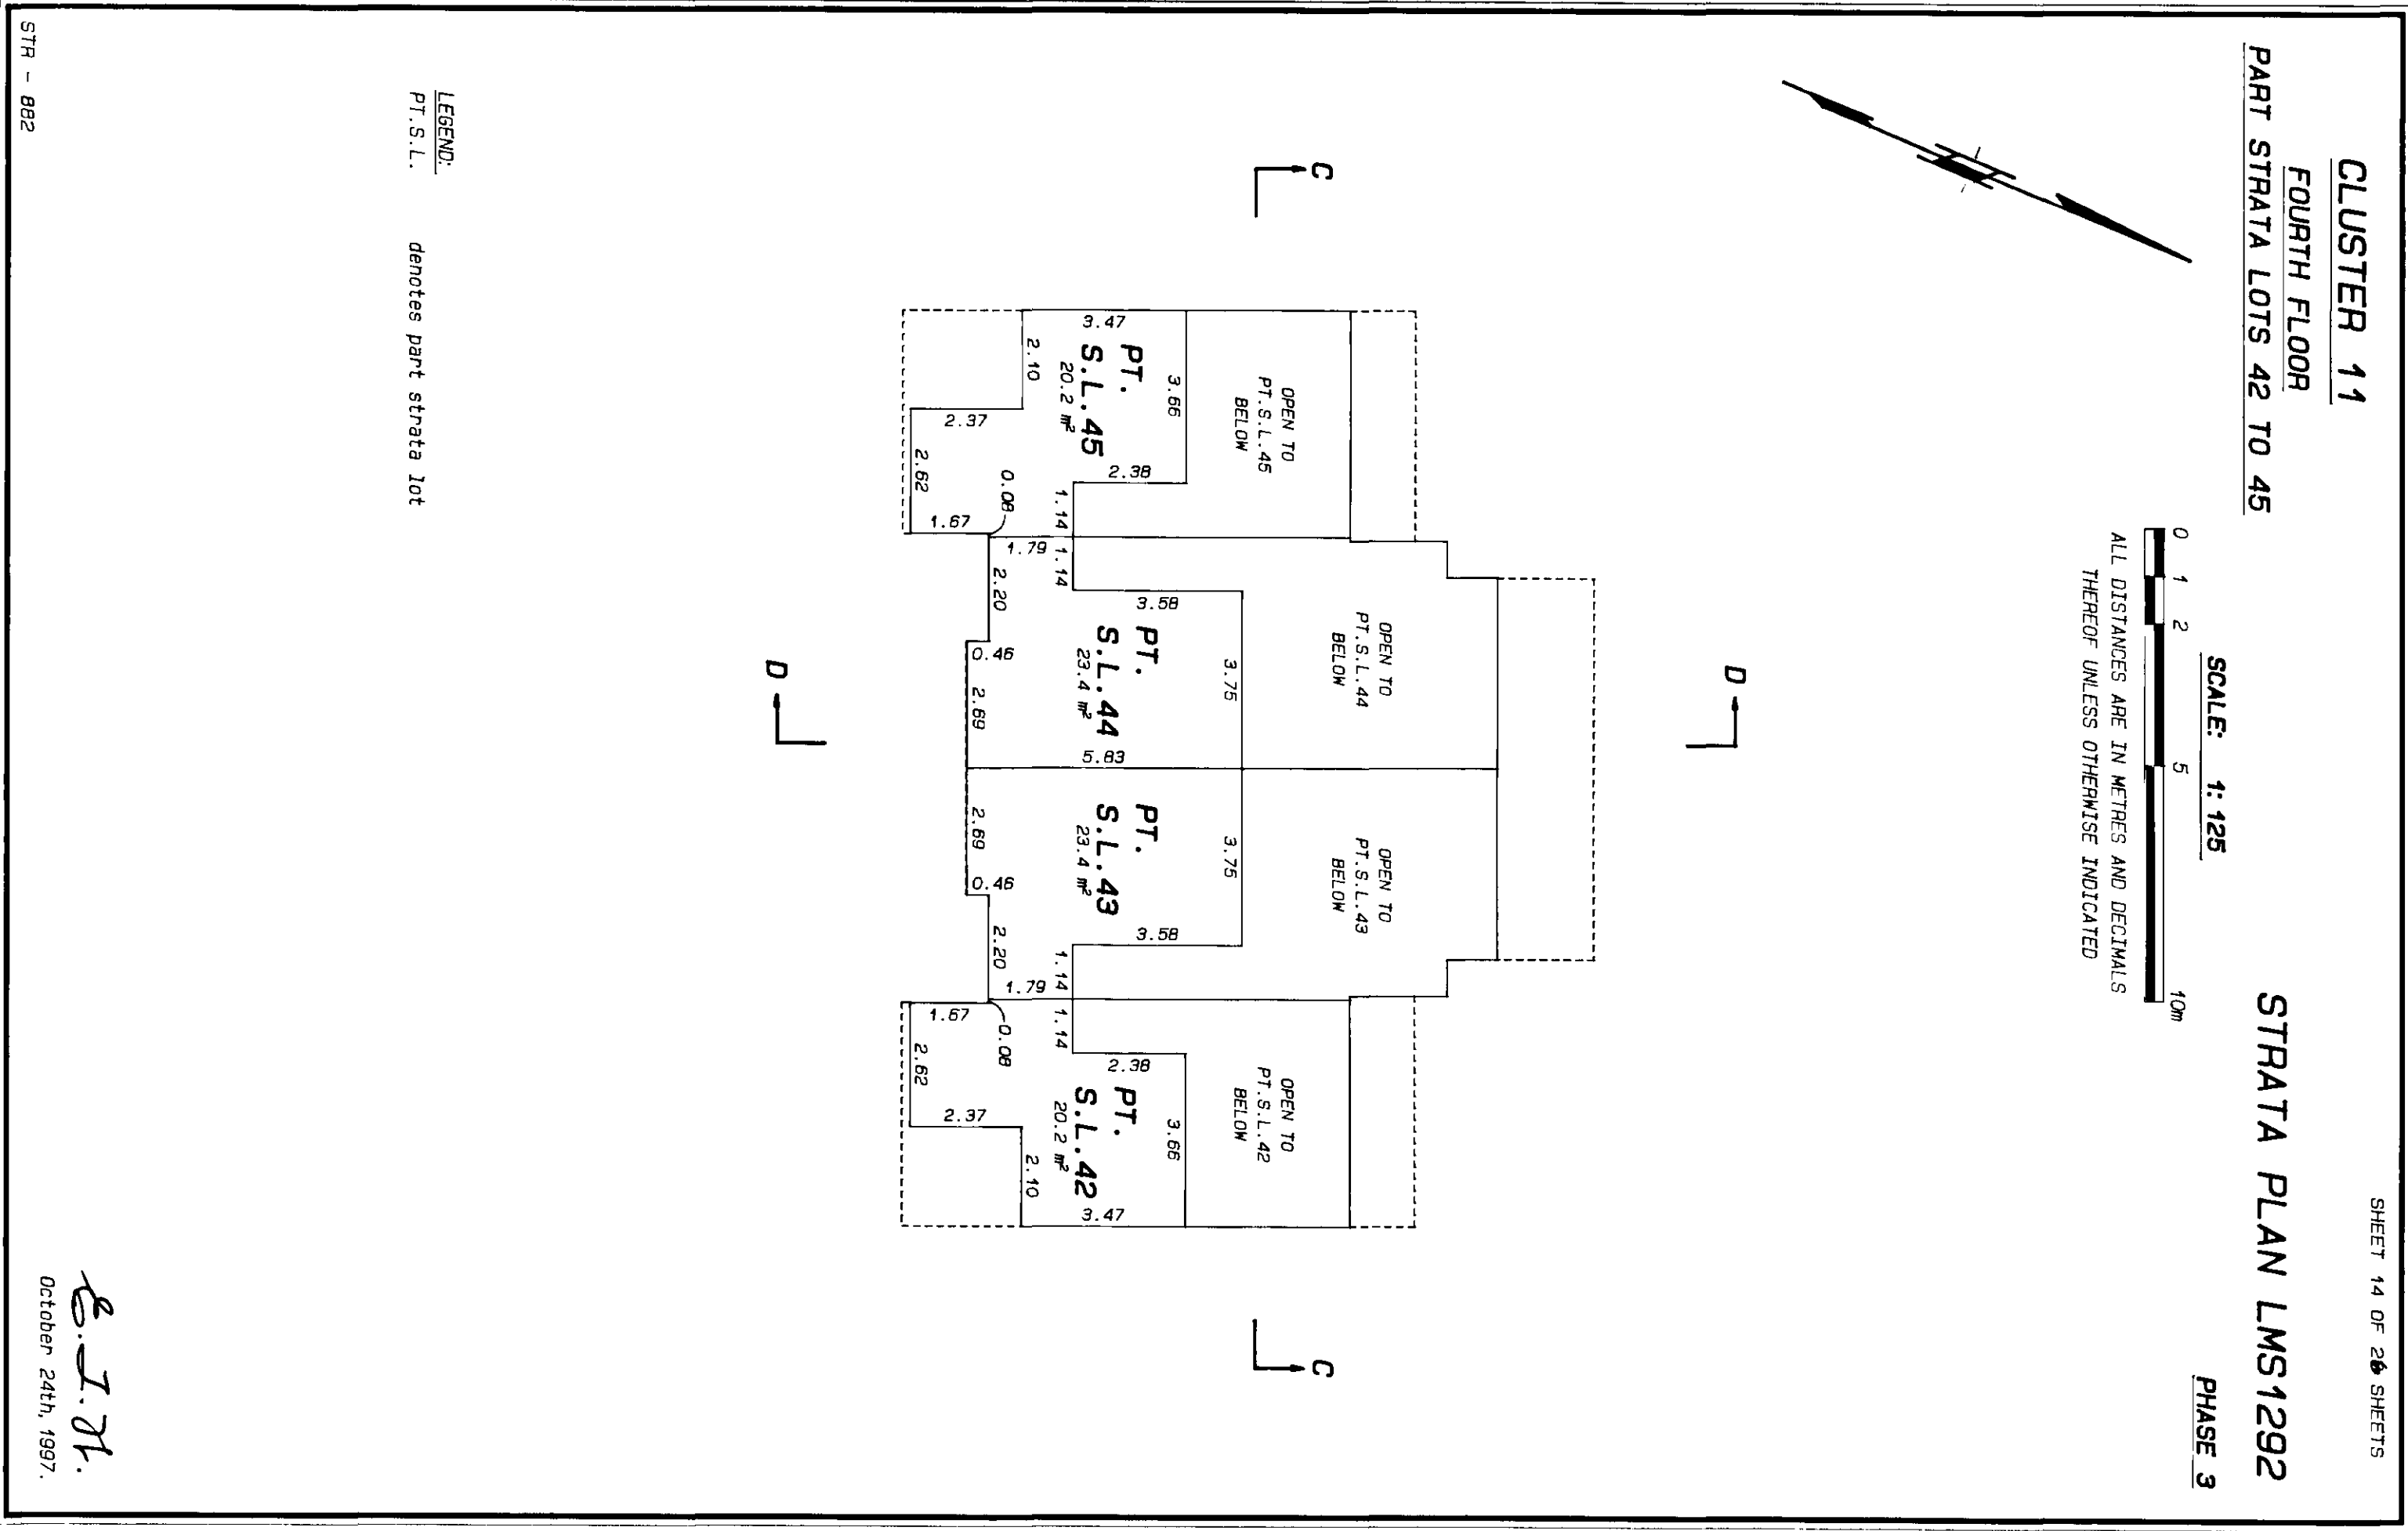

CLUSTER 12

SHEET 15 OF 26 SHEETS

DIAGRAMMATIC ELEVATIONS


STRATA PLAN LMS1292

SCALE: 1:125


PHASE 3

0 1 2 5 10m
ALL DISTANCES ARE IN METRES AND DECIMALS
THEREOF UNLESS OTHERWISE INDICATED

SECTION E-E

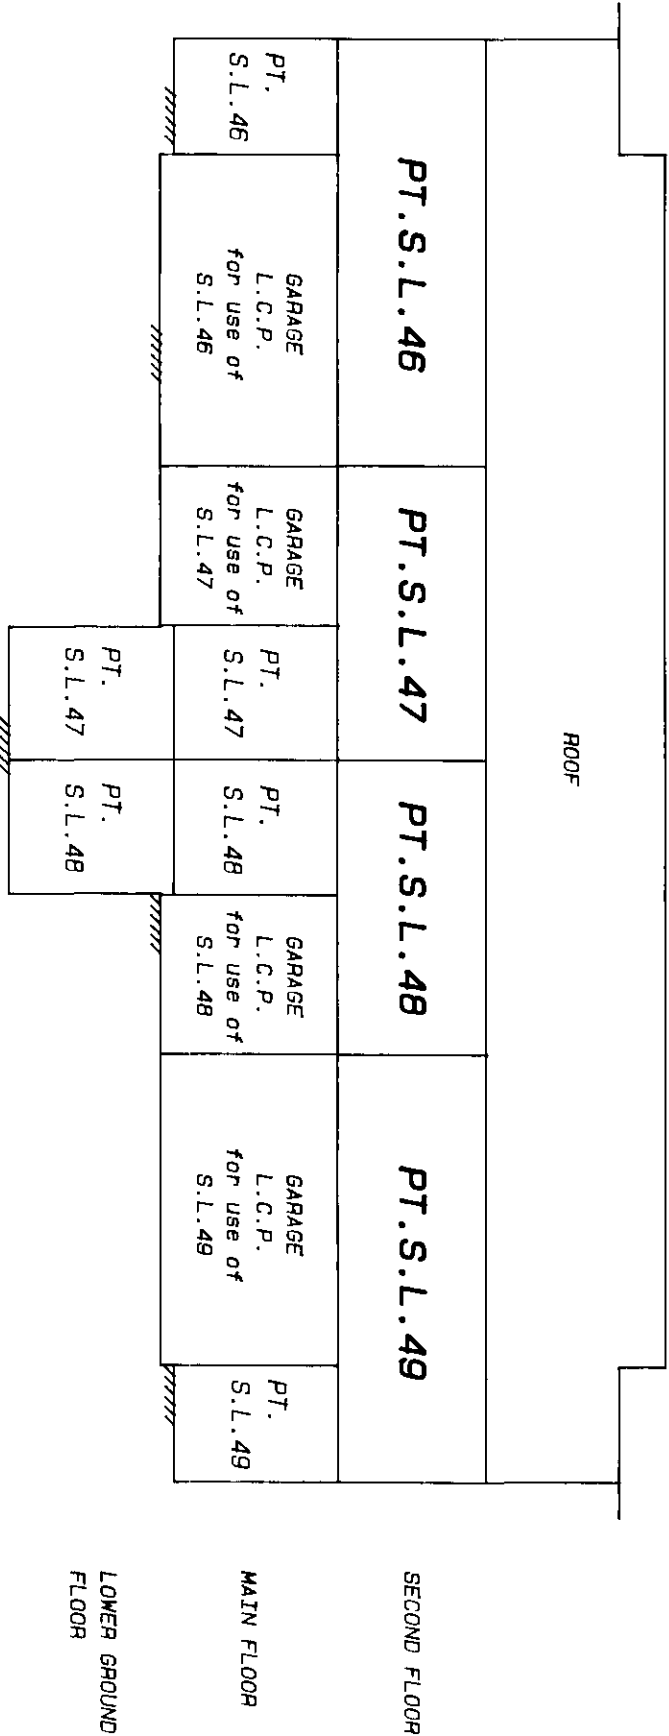


SECTION F-F

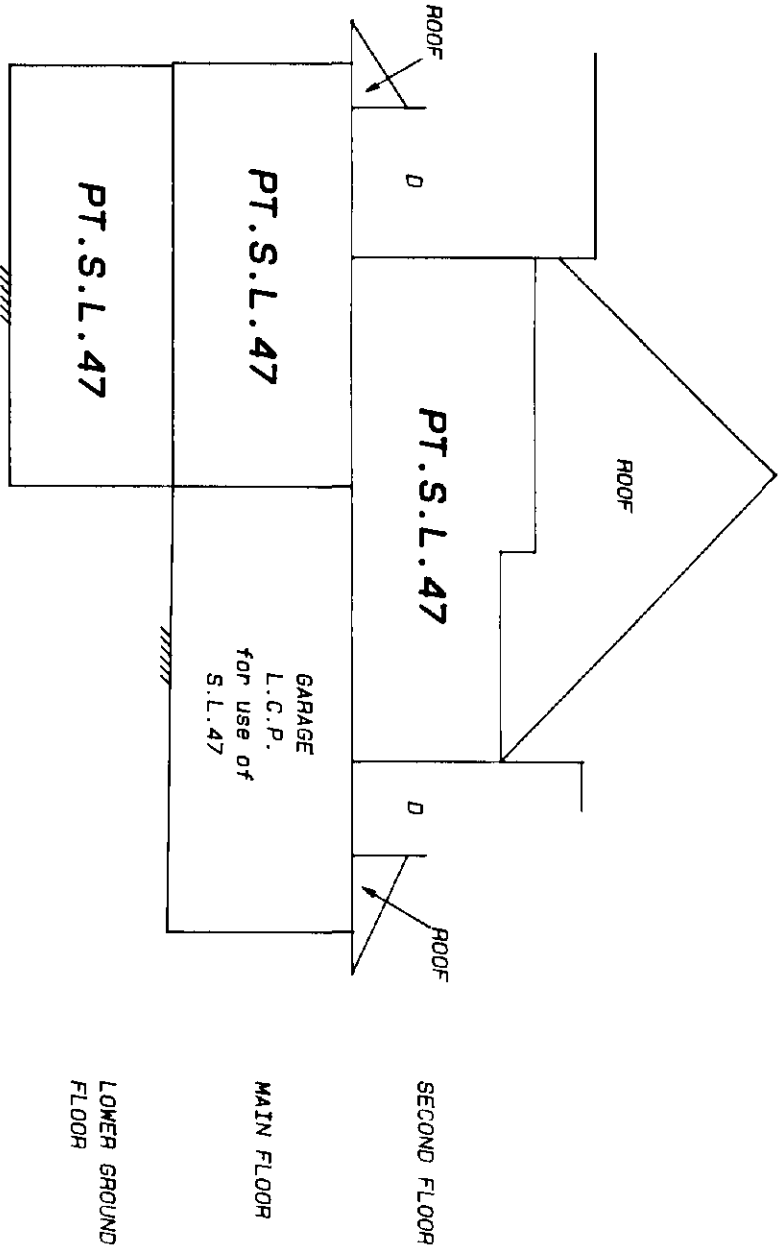

LEGEND:
L.C.P. denotes limited common property
PT.S.L. denotes part strata lot
S.L. denotes strata lot
D denotes deck, limited common property for use of adjacent strata lot

STR - 882

E.J.H.
October 24th, 1997.

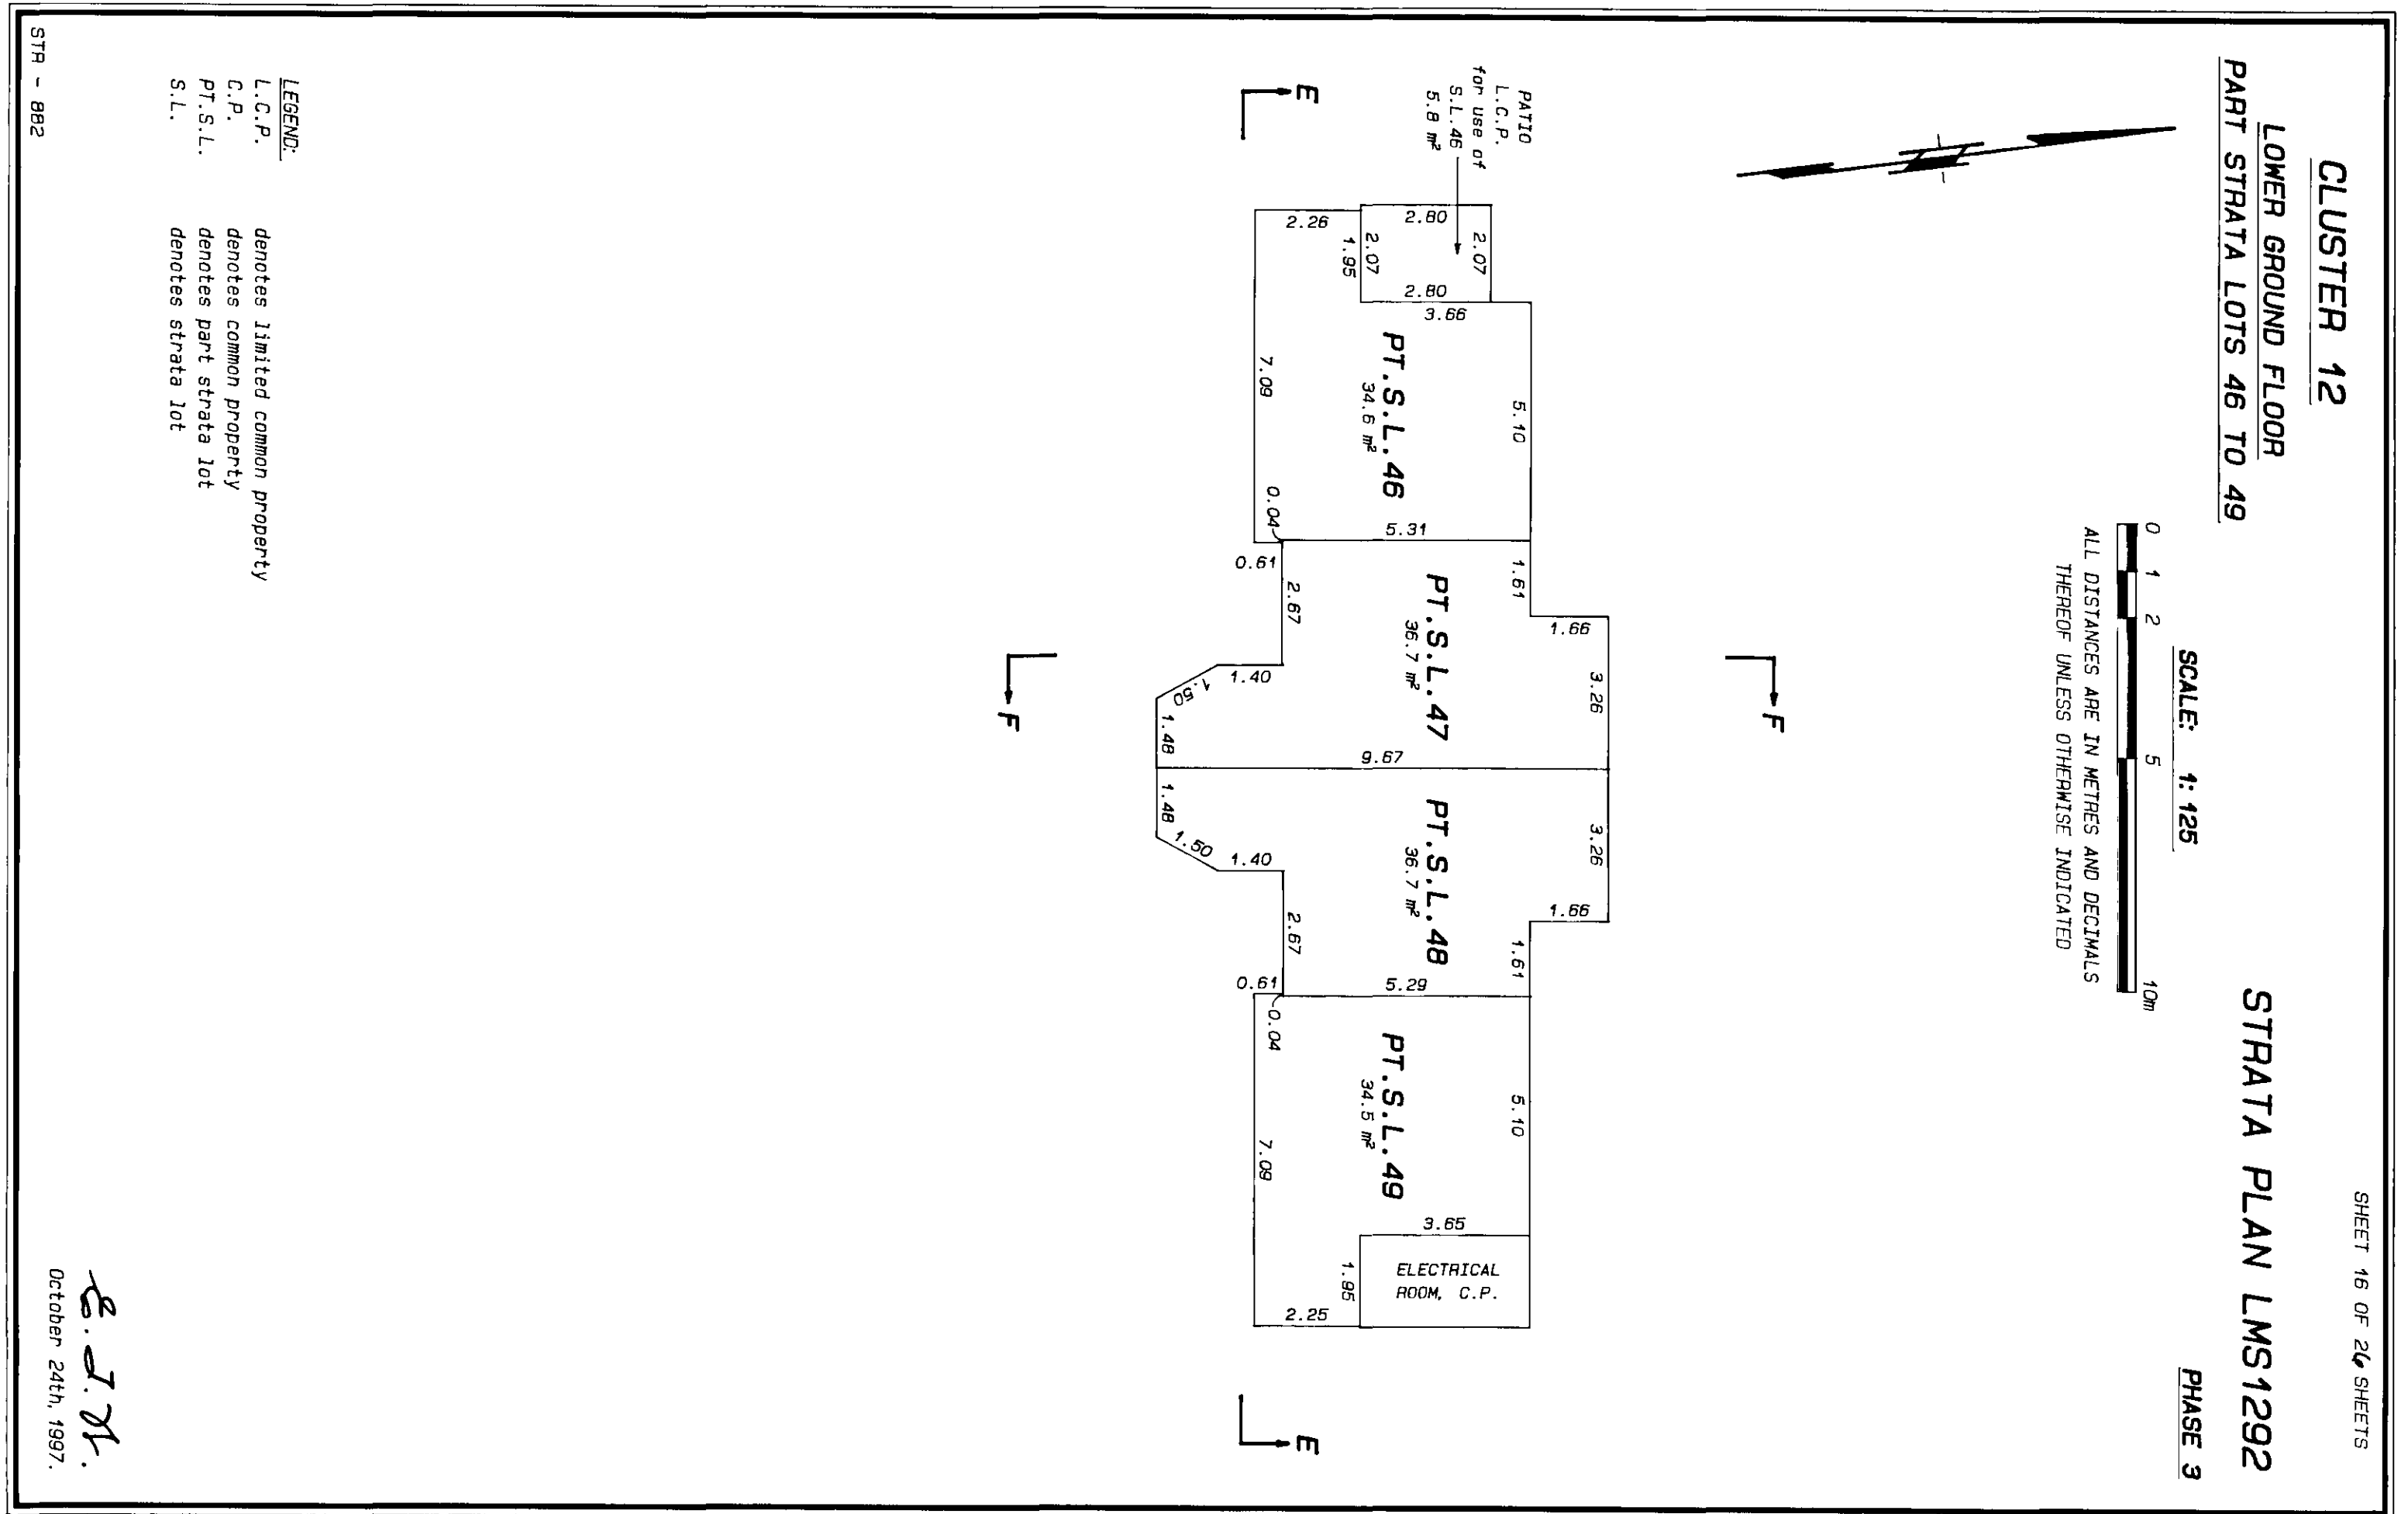

CLUSTER 12

MAIN FLOOR

PART STRATA LOTS 46 TO 49


SHEET 17 OF 26 SHEETS

STRATA PLAN LMS1292

SCALE: 1:125

PHASE 3

0 1 2 5 10m
ALL DISTANCES ARE IN METRES AND DECIMALS
THEREOF UNLESS OTHERWISE INDICATED

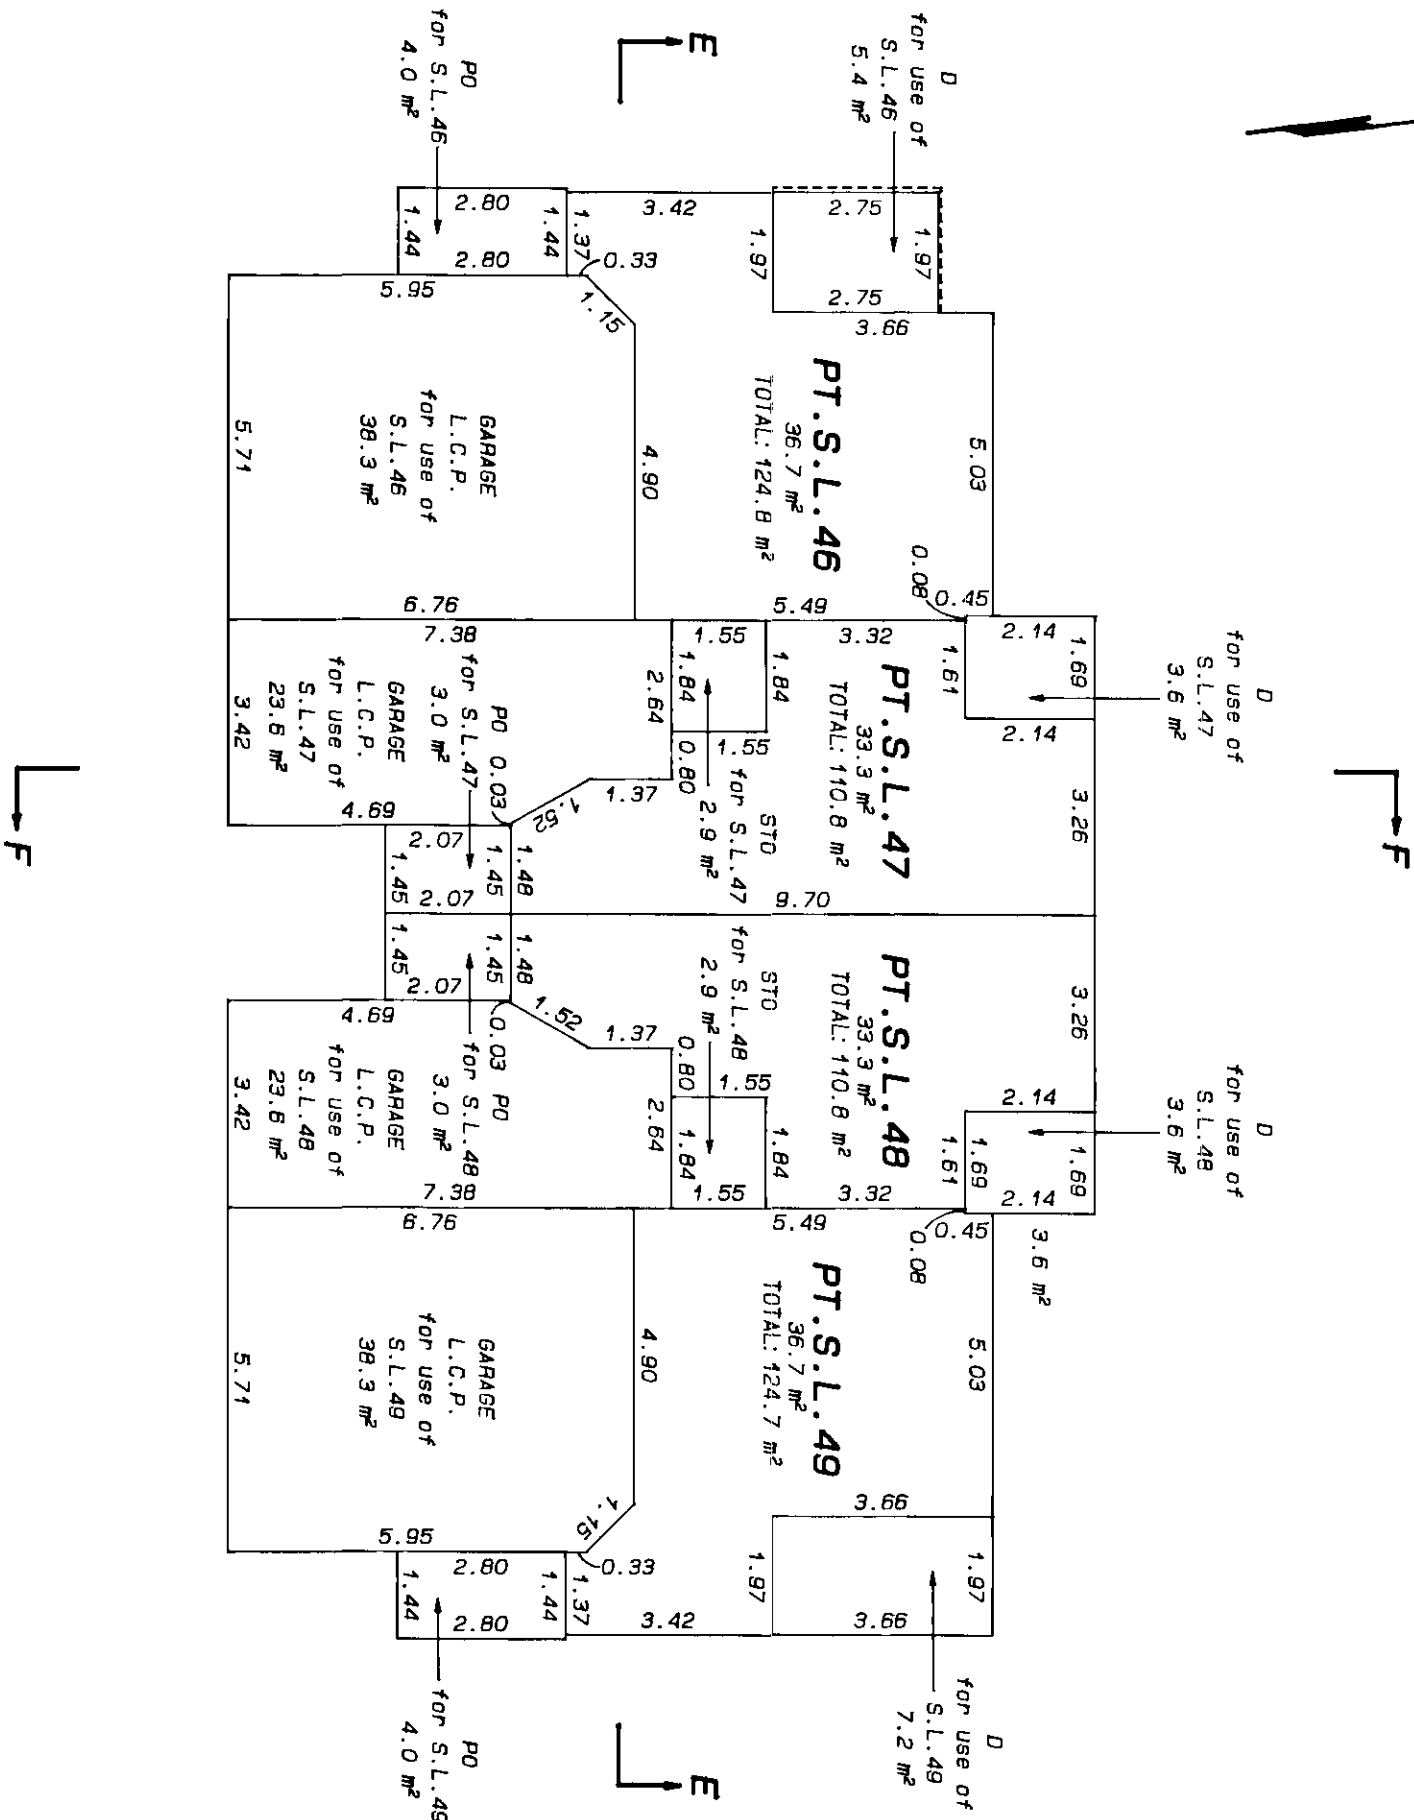

STR - 882

October 24th, 1997.



CLUSTER 12
SECOND FLOOR
PART STRATA LOTS 46 TO 49

STRATA PLAN LMS1292

SCALE: 1:125

PHASE 3

0 1 2 5 10m
ALL DISTANCES ARE IN METRES AND DECIMALS
THEREOF UNLESS OTHERWISE INDICATED

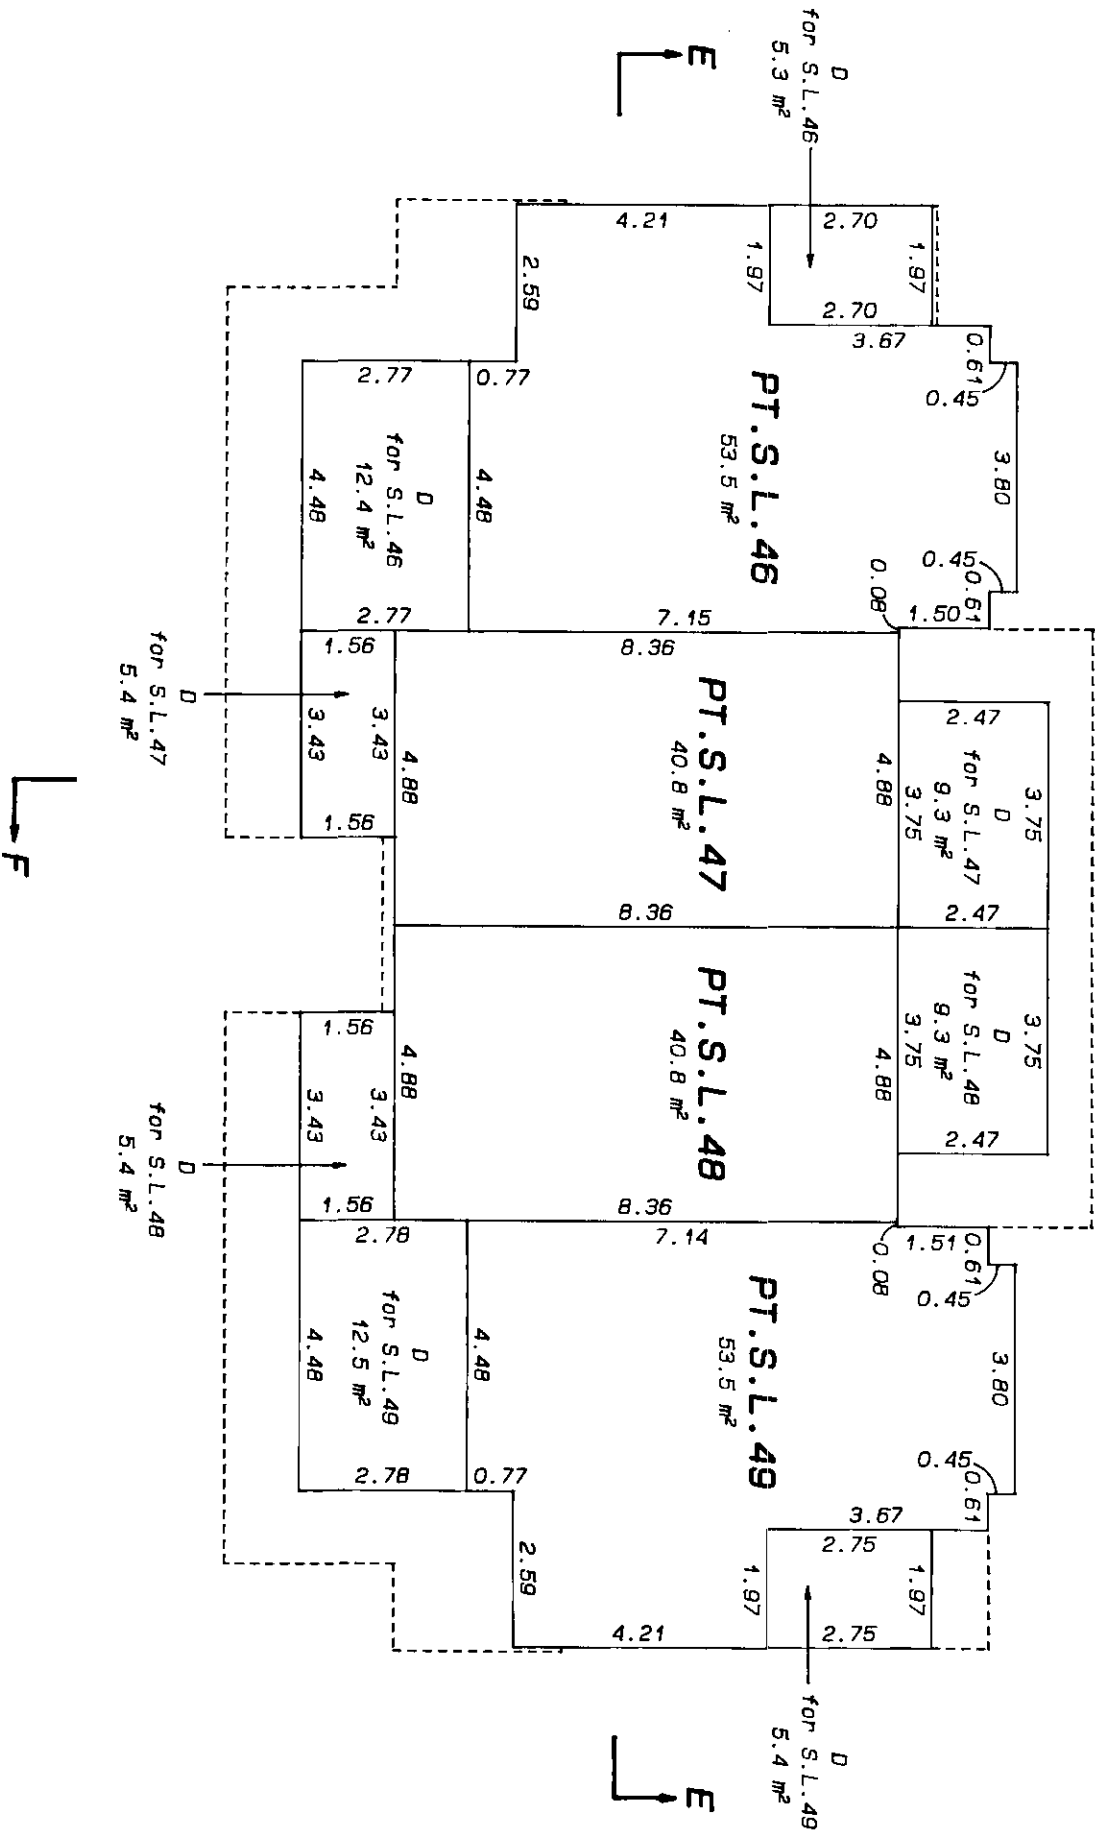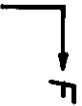

LEGEND:
PT.S.L.
S.L.
D
denotes part strata lot
denotes strata lot
denotes deck, limited common property

STR - 882

E. J. M.
October 24th, 1997.

CLUSTER 13


SHEET 19 OF 26 SHEETS

DIAGRAMMATIC ELEVATIONS


SCALE: 1: 125

STRATA PLAN LMS1292


PHASE 3

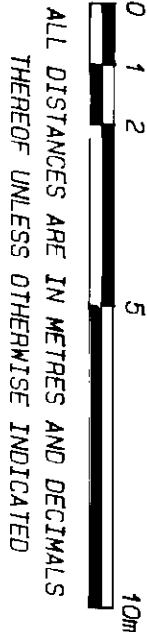

SECTION G-G

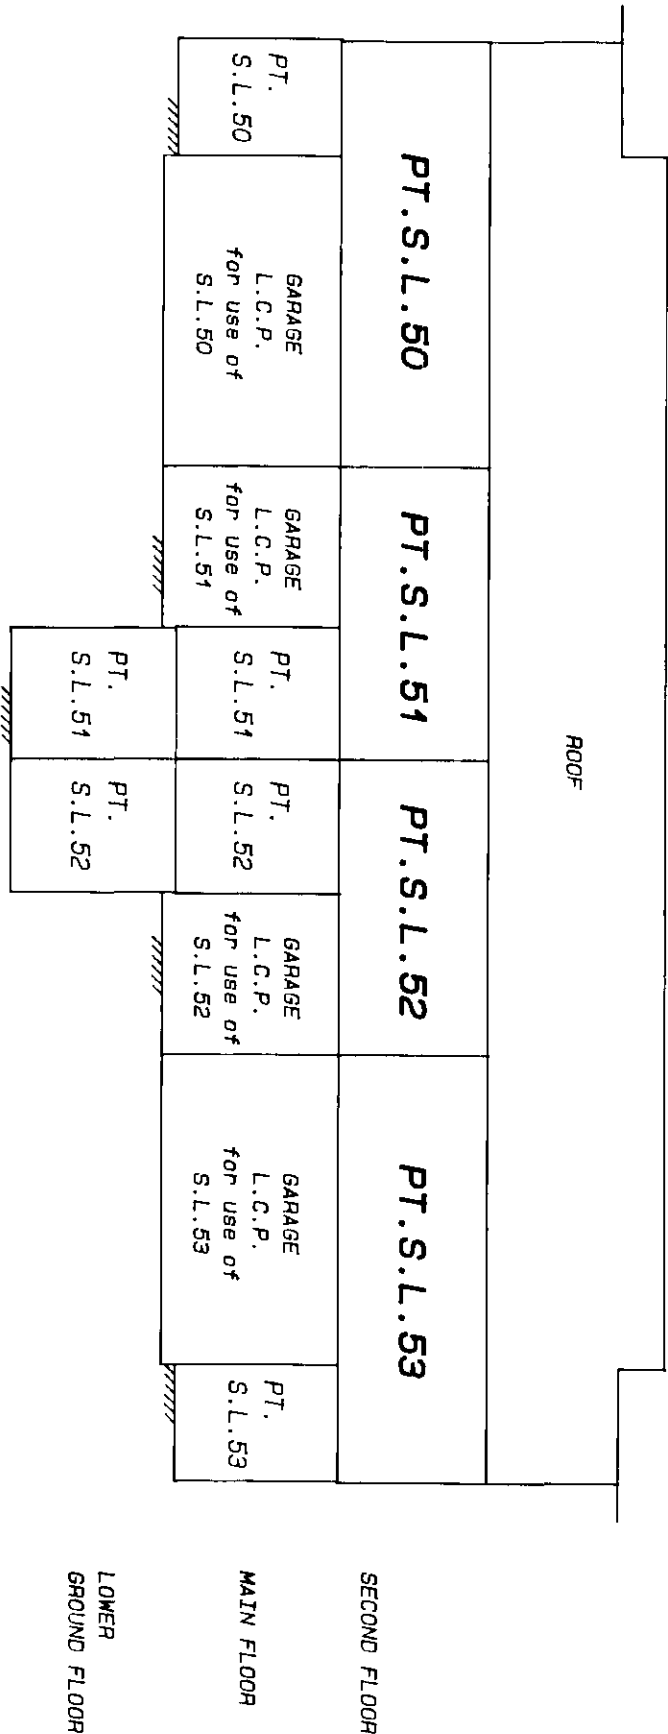

SECTION H-H

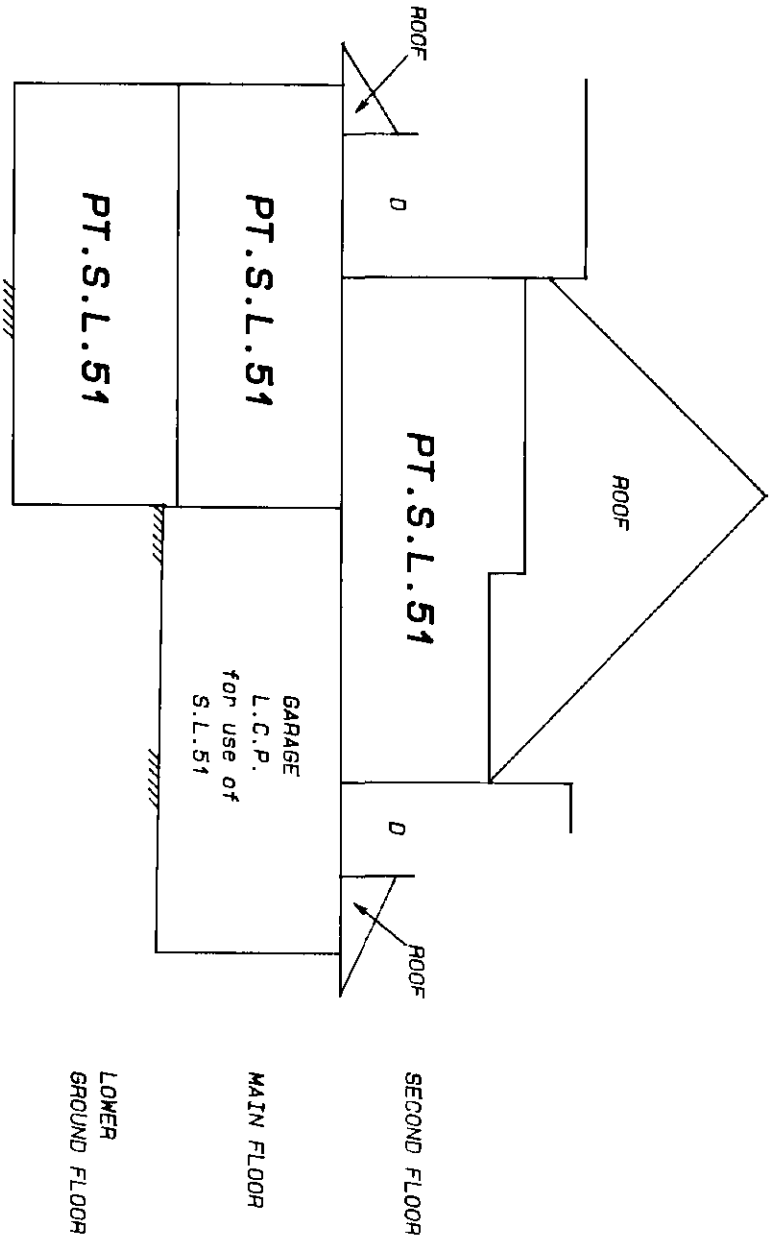

- LEGEND:
- L.C.P. denotes limited common property
 - PT.S.L. denotes part strata lot
 - S.L. denotes strata lot
 - D denotes deck, limited common property for use of adjacent strata lot

STR - 882

E.J.H.
October 24th, 1997.

CLUSTER 13

LOWER GROUND FLOOR
PART STRATA LOTS 50 TO 53


SHEET 20 OF 26 SHEETS

STRATA PLAN LMS1292

SCALE: 1:125

PHASE 3

0 1 2 5 10m
ALL DISTANCES ARE IN METRES AND DECIMALS
THEREOF UNLESS OTHERWISE INDICATED

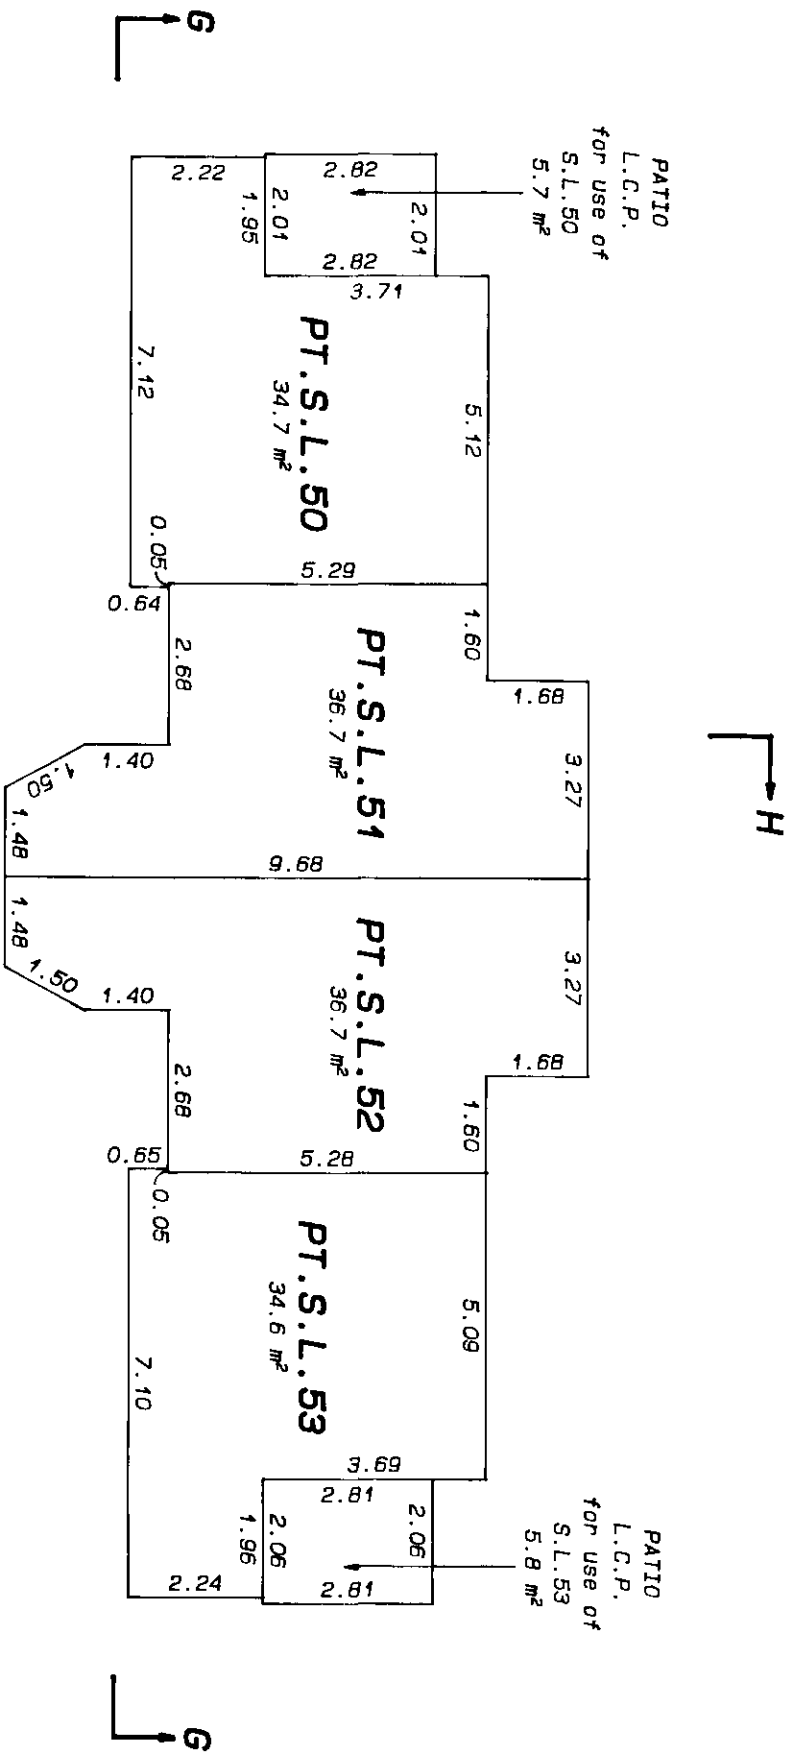

LEGEND:
L.C.P. denotes limited common property
PT.S.L. denotes part strata lot
S.L. denotes strata lot

STR - 882

E.J.H.
October 24th, 1997.

CLUSTER 13

MAIN FLOOR

PART STRATA LOTS 50 TO 53


SHEET 21 OF 26 SHEETS

STRATA PLAN LMS1292

SCALE: 1: 125

PHASE 3


0 1 2 5 10m
ALL DISTANCES ARE IN METRES AND DECIMALS
THEREOF UNLESS OTHERWISE INDICATED

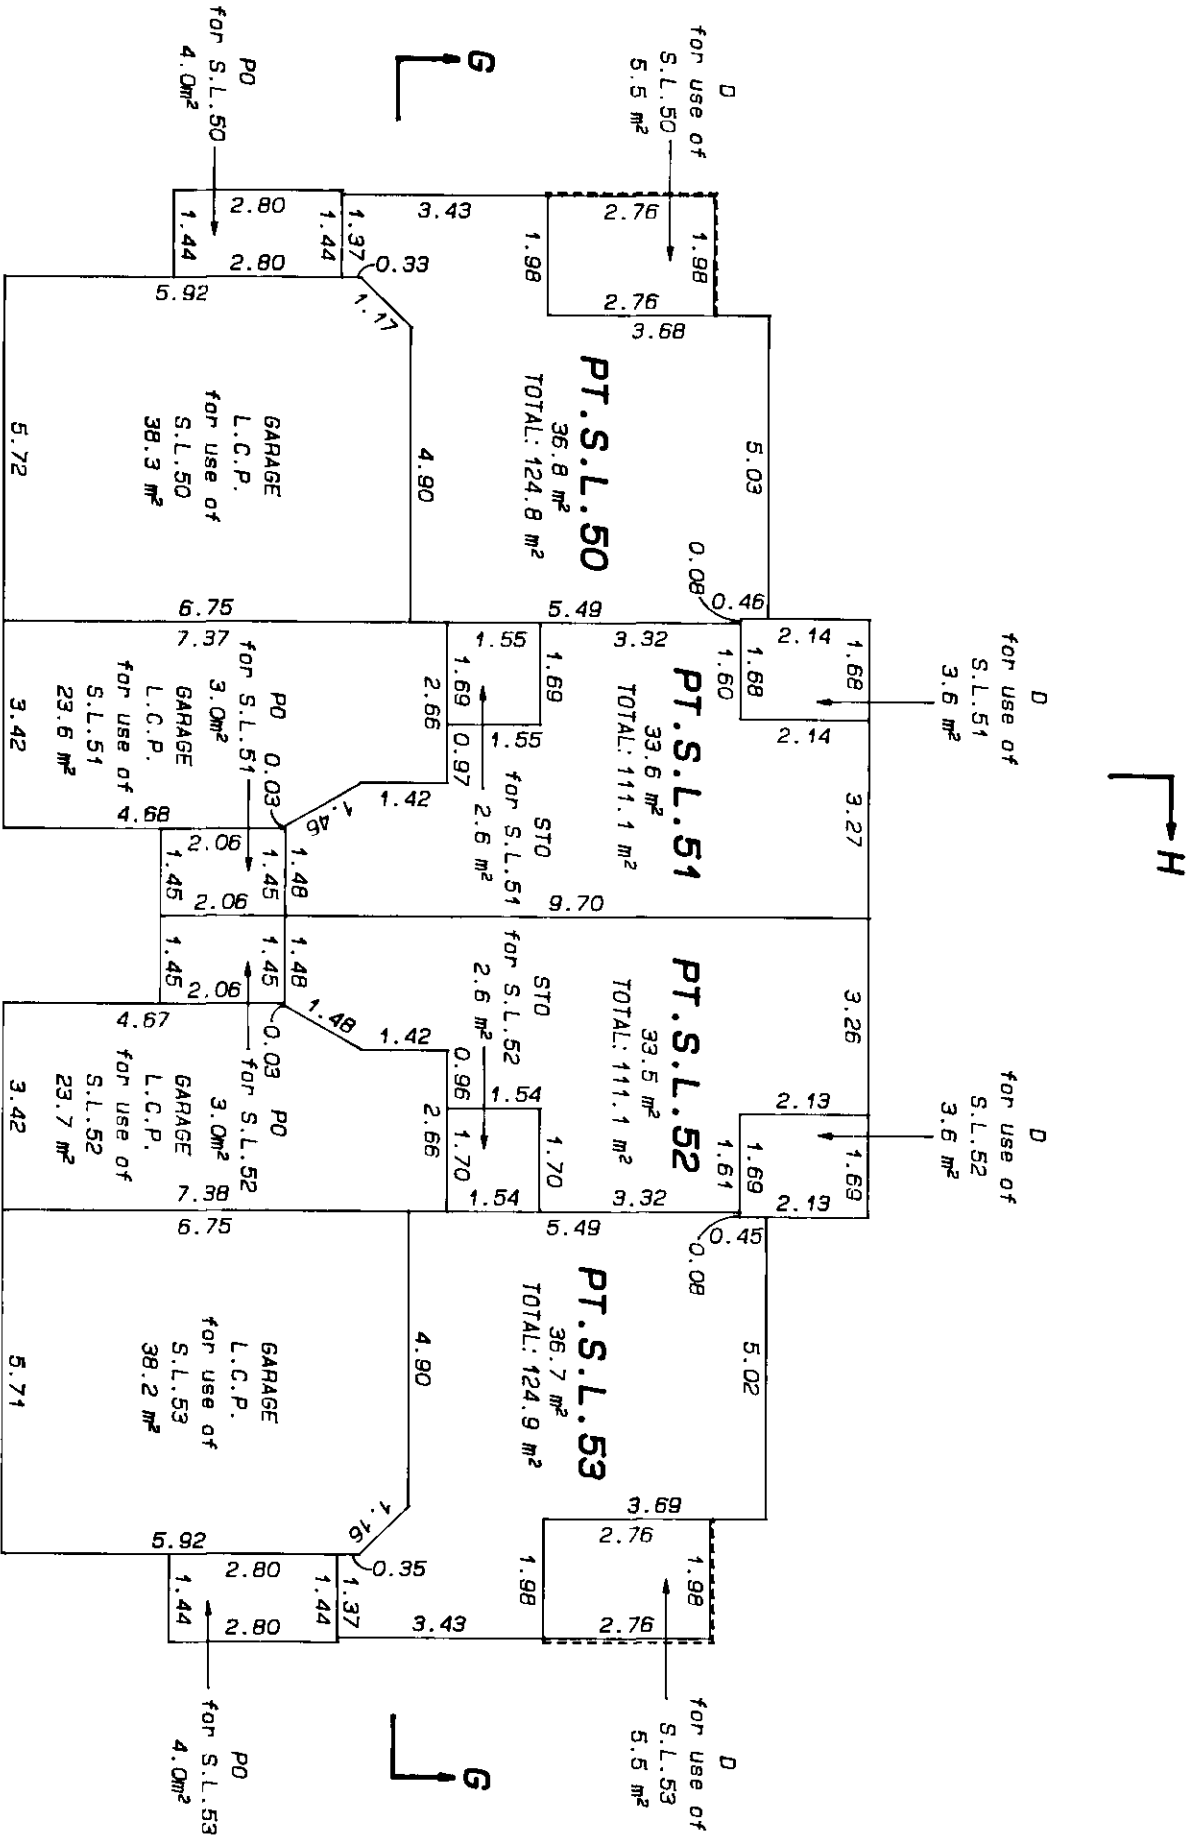

- LEGEND:**
- L.C.P. denotes limited common property
 - PT.S.L. denotes part strata lot
 - S.L. denotes strata lot
 - D denotes deck, limited common property
 - PO denotes porch, limited common property
 - STO denotes storage, limited common property

STR - 882

October 24th, 1997.

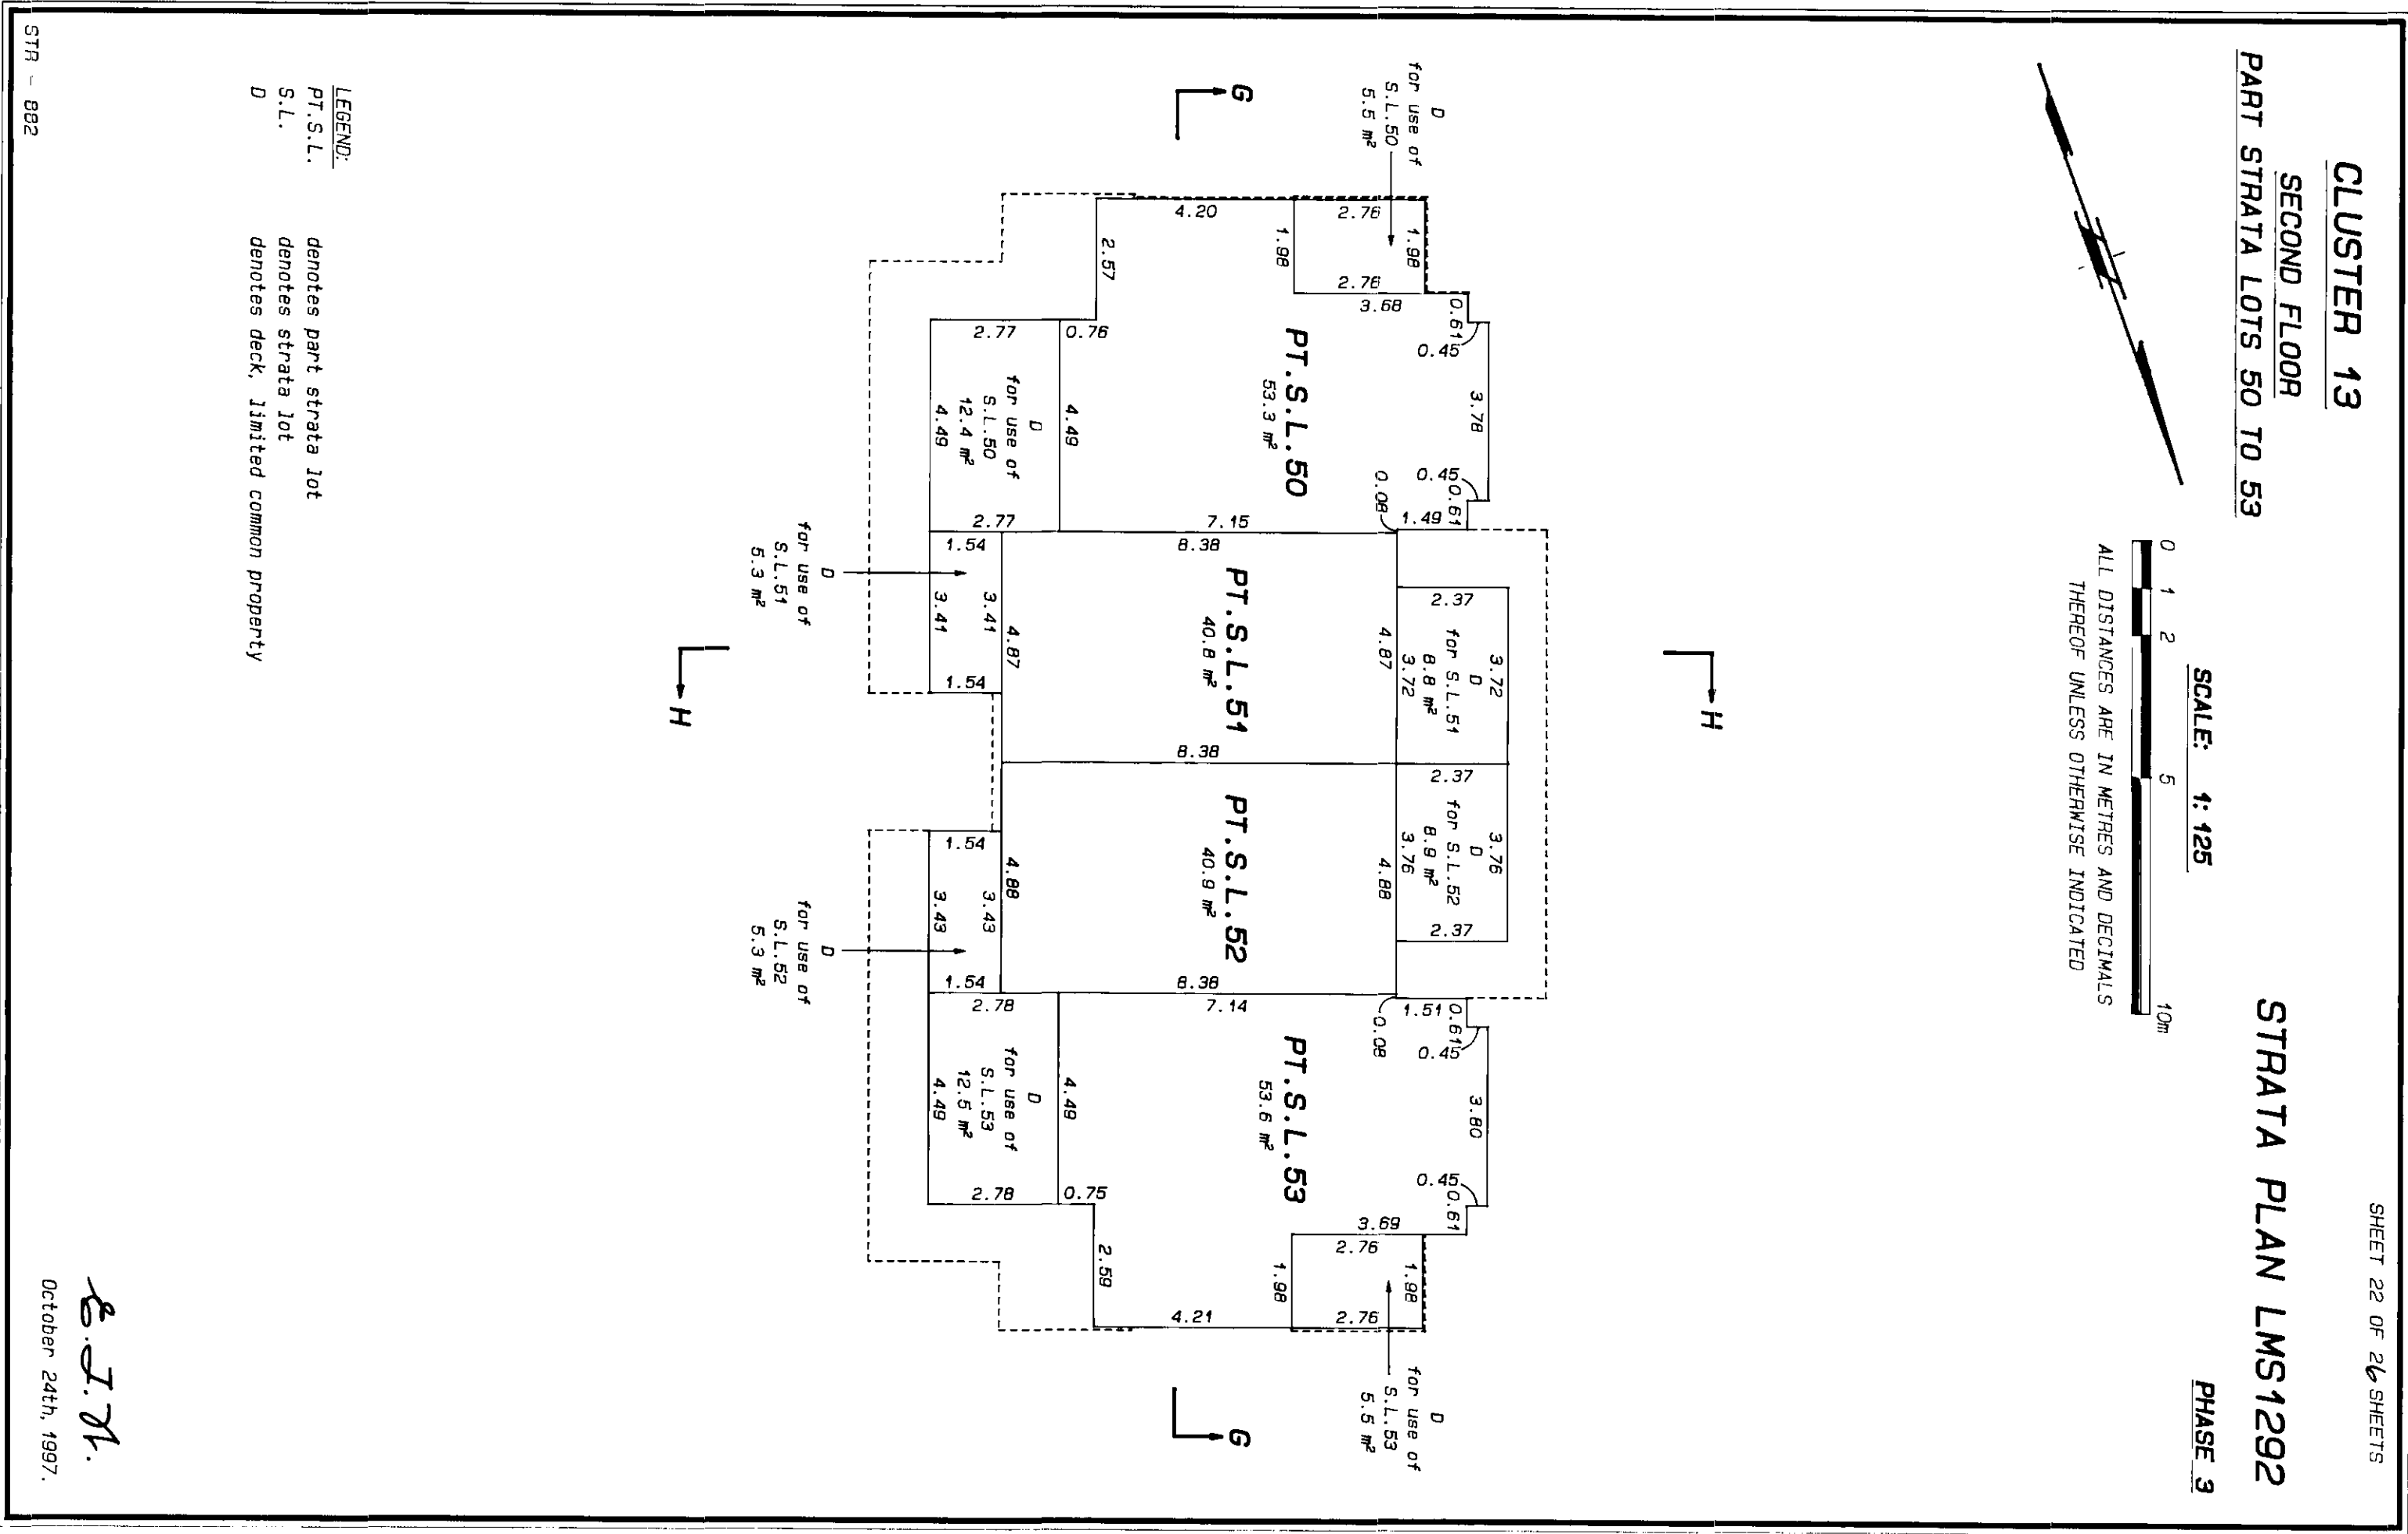

CLUSTER 14

DIAGRAMMATIC ELEVATIONS

SHEET 23 OF 26 SHEETS

STRATA PLAN LMS1292


PHASE 3

SCALE: 1:125




ALL DISTANCES ARE IN METRES AND DECIMALS
THEREOF UNLESS OTHERWISE INDICATED

SECTION I-I

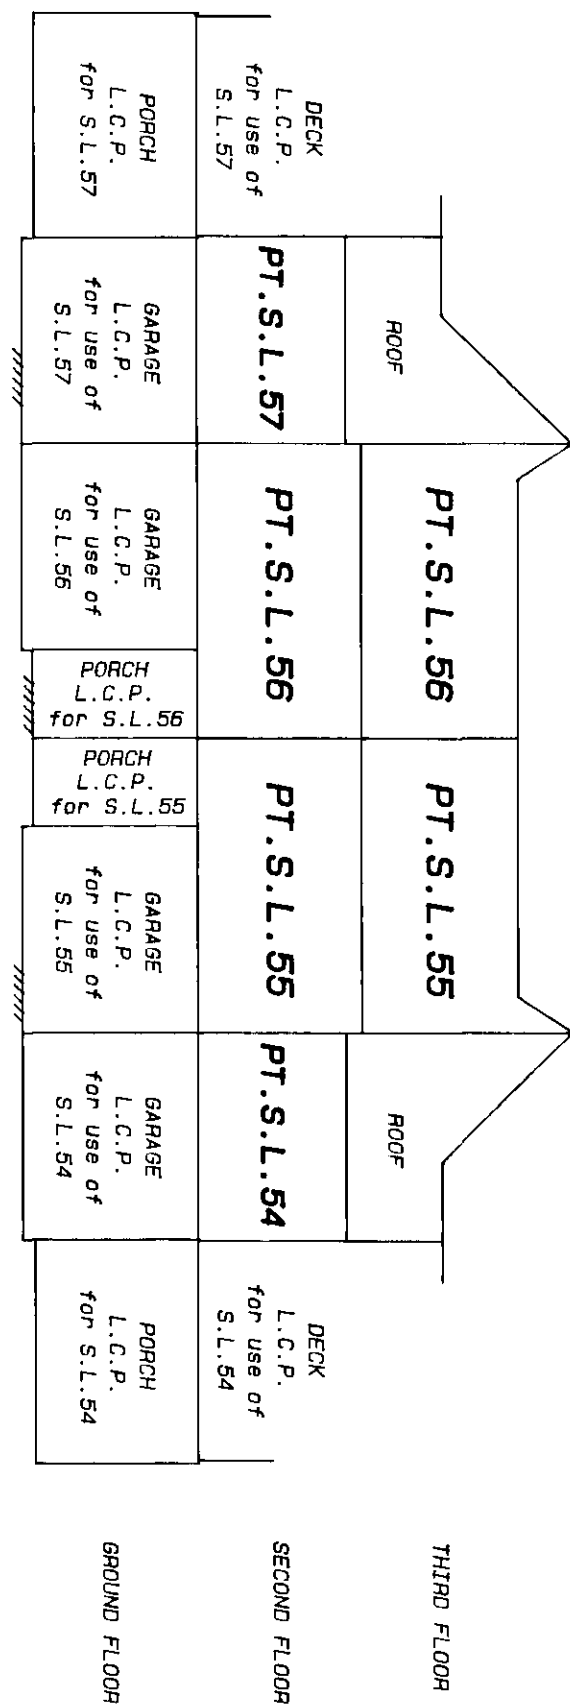

SECTION J-J

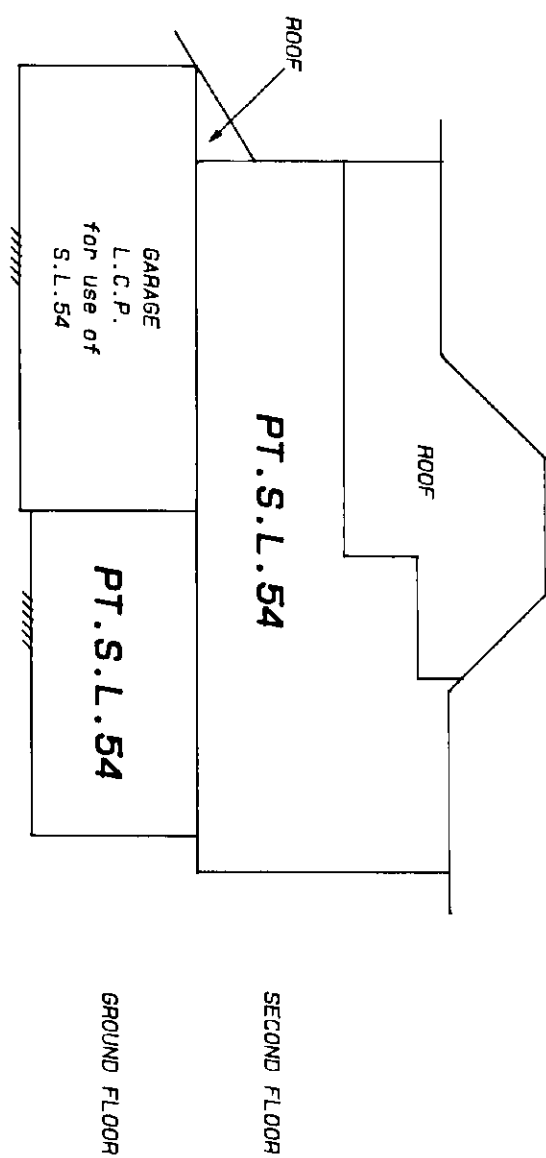

LEGEND:

L.C.P.

PT.S.L.

5.7.


denotes limited common property
denotes part strata lot
denotes strata lot

STR - 882

E. J. H.
October 24th, 1997.


CLUSTER 14
GROUND FLOOR
PART STRATA LOTS 54 TO 57

SCALE: 1:125

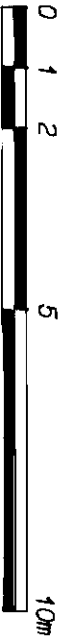

ALL DISTANCES ARE IN METRES AND DECIMALS
THEREOF UNLESS OTHERWISE INDICATED

STRATA PLAN LMS1292
PHASE 3

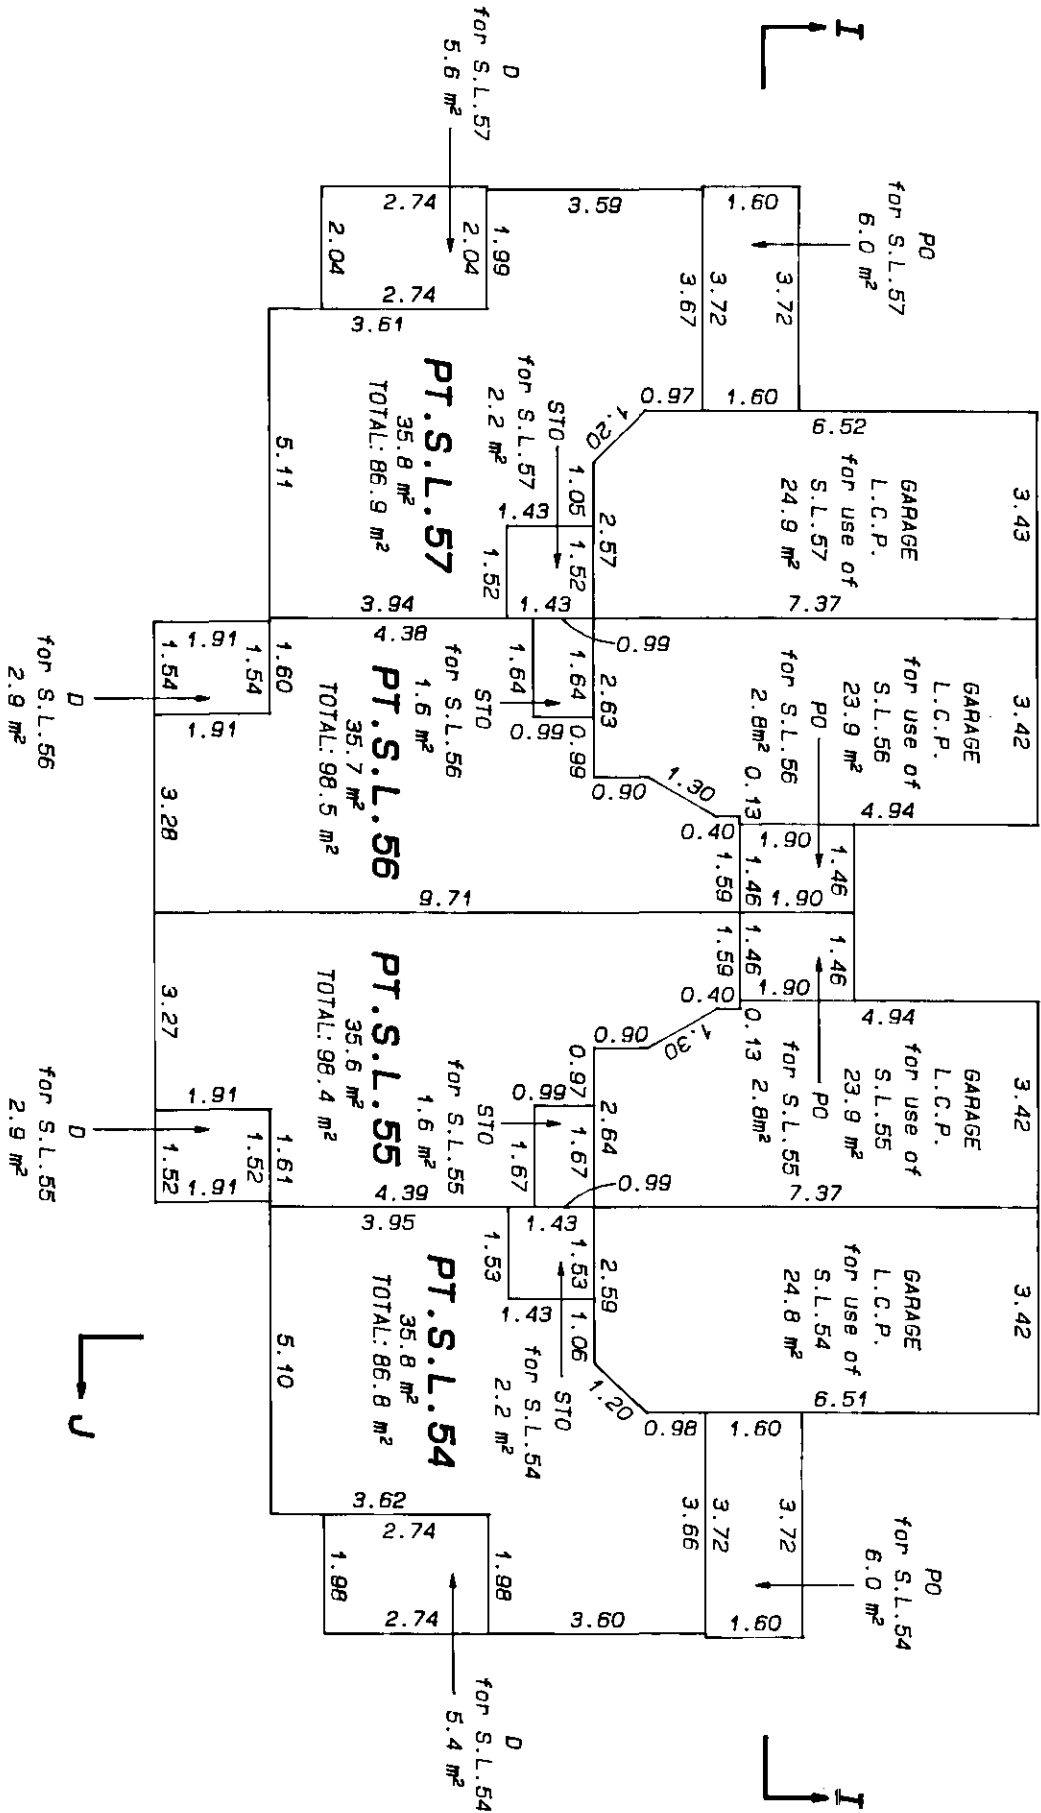


- LEGEND:**
- L.C.P. denotes limited common property
 - PT.S.L. denotes part strata lot
 - S.L. denotes strata lot
 - D denotes deck, limited common property
 - PO denotes porch, limited common property
 - STO denotes storage, limited common property

STR - 882

E.J.H.
October 24th, 1997.

CLUSTER 14
SECOND FLOOR
PART STRATA LOTS 54 TO 57

SCALE: 1:125

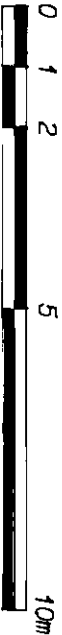


ALL DISTANCES ARE IN METRES AND DECIMALS
THEREOF UNLESS OTHERWISE INDICATED

STRATA PLAN LMS1292
PHASE 3

SHEET 25 OF 26 SHEETS

- LEGEND:
- PT.S.L. denotes part strata lot
 - S.L. denotes strata lot
 - D denotes deck, limited common property

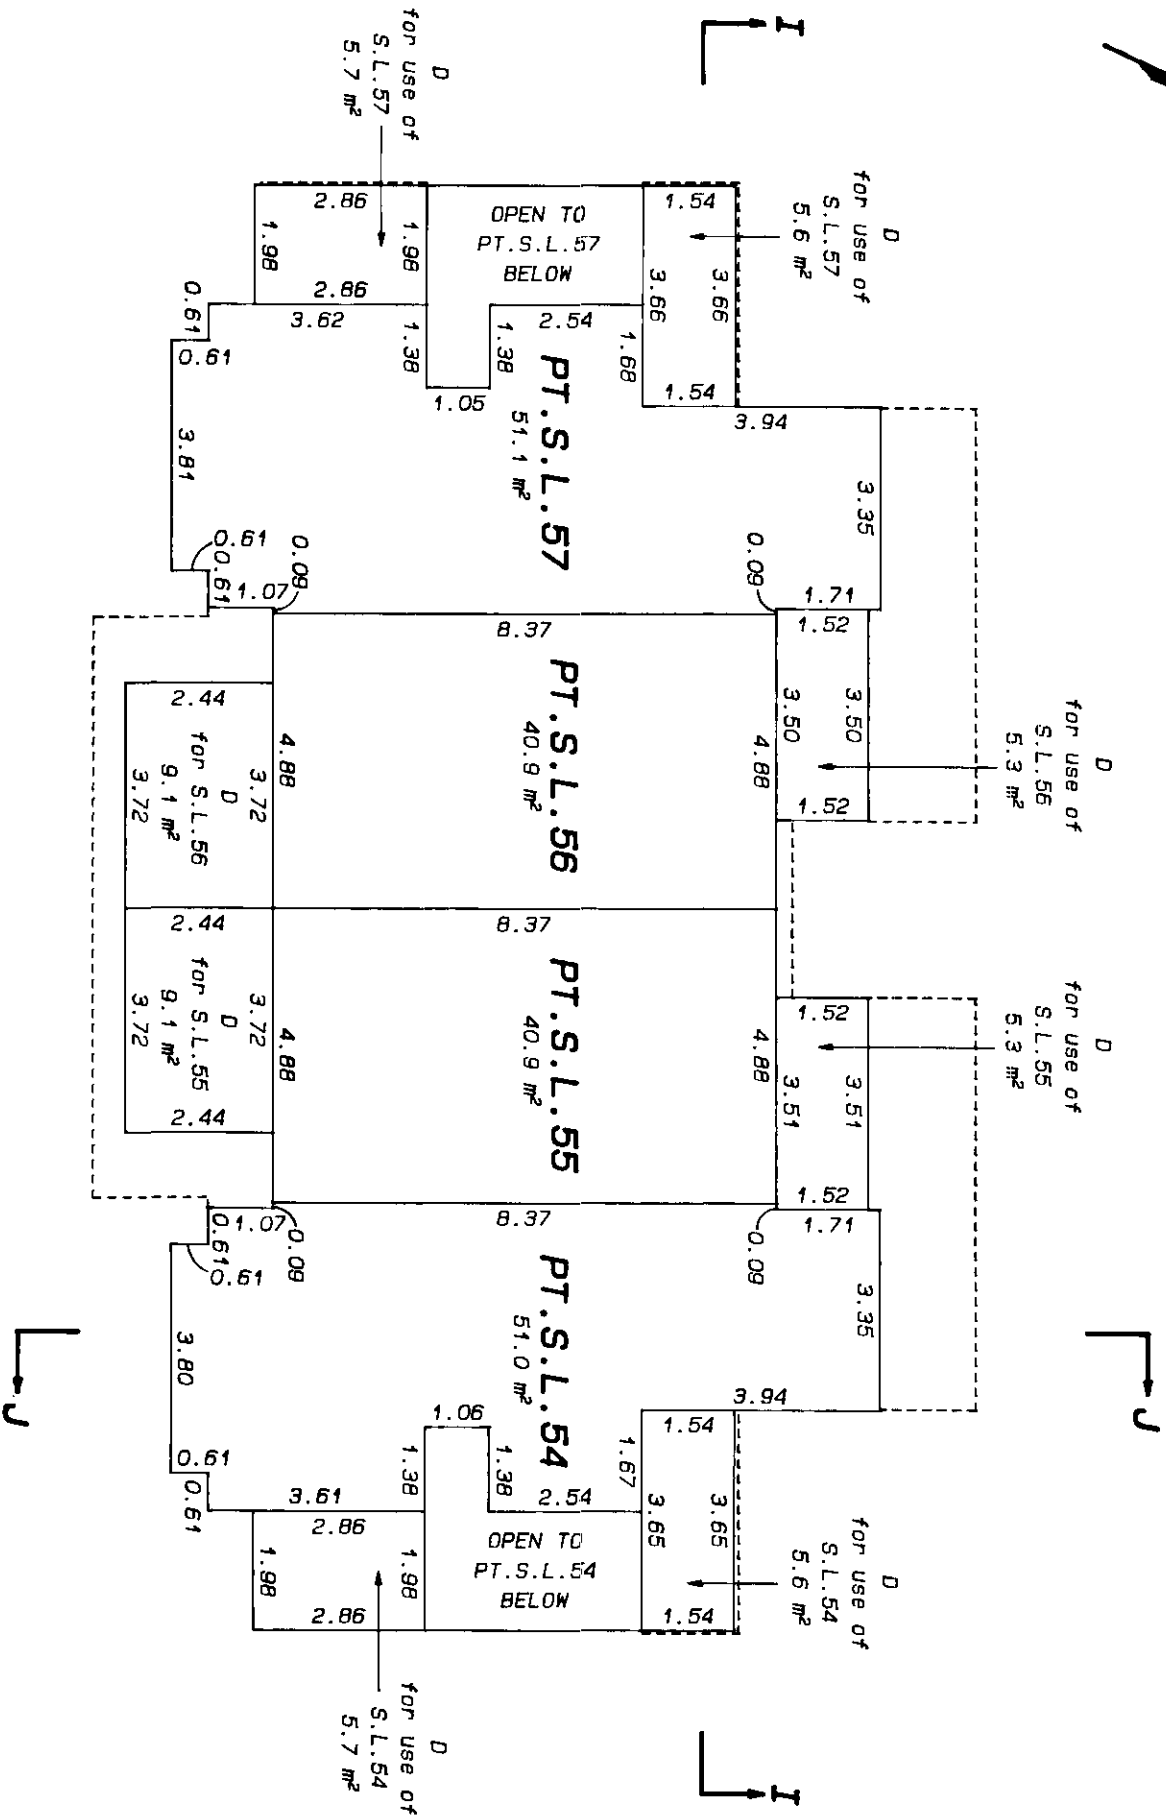

E.J.H.
October 24th, 1997.

