


Strata Plan **V.R. 2301** deposited and registered in the Land Title Office of Vancouver, B.C. this **23rd** day of **November**, 1988

[Signature]
 Assistant Deputy Registrar

G6 134513

Civic Address is:
 4637 Blackcomb Way
 Whistler B.C. V0N 1B0

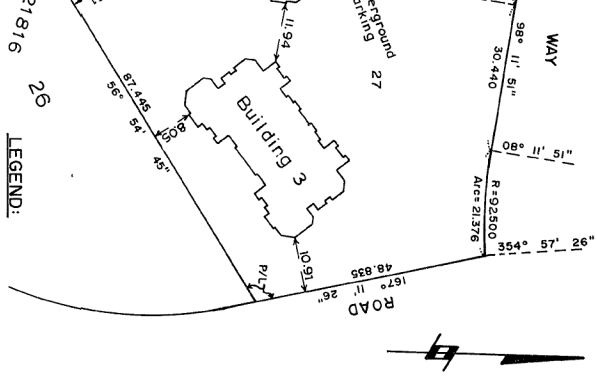

- LEGEND:**
- S.L. - STRATA LOT
 - P.T. - PART
 - L.C.P. - LIMITED COMMON PROPERTY
 - C - COMMON PROPERTY
 - M² - SQUARE METRES
 - P/L - PROPERTY LINE
 - D - DECK

BEARINGS ARE ASTRONOMIC AND DERIVED FROM PLAN 21816.

THIS PLAN LIES WITHIN THE "SQUAMISH-LILLOOET" REGIONAL DISTRICT.

HERMON, BUNBURY & OKE,
 PROFESSIONAL LAND SURVEYORS,
 VANCOUVER & WHISTLER, B.C.

S-4774 - ① (J 88603)

08

CONDOMINIUM ACT

LOT NO	SHEET NO.	FORM 1			FORM 2		FORM 3	
		Unit	Schedule of Entitlement	Interest Upon Destruction	Schedule of Voting Rights			
1	5,6,7, 16,	30	298	298	36			
2	5,16,	20	213	213	36			
3	5,16,	22	239	239	36			
4	5,6,7,16,	38	364	364	36			
5	5,6,7,16,	30	288	288	36			
6	5,16,	26	264	264	36			
7	5,16,	26	264	264	36			
8	5,6,7,16,	30	288	288	36			
9	5,6,7,16,	38	364	364	36			
10	5,6,16,	25	239	239	36			
11	5,16,	20	213	213	36			
12	5,6,7,16,	30	298	298	36			
13	9,10,11,17	30	298	298	36			
14	9, 17	19	213	213	36			
15	9,10,17	22	239	239	36			
16	9,10,11,17	38	364	364	36			
17	9,10,11,17	31	288	288	36			
18	9, 17	27	265	265	36			
19	9,17	26	265	265	36			
20	9,10,11,17	30	288	288	36			
21	9,10,11,17	38	364	364	36			
22	9,10,17	22	239	239	36			
23	9, 17	20	213	213	36			
24	9,10,11,17	30	298	298	36			
25	13,14,15,16,	30	298	298	36			
26	13,16,	19	213	213	36			
27	13,14,16	22	239	239	36			
28	13,14,15,16	37	364	364	36			
29	13,14,15,16,	31	288	288	36			
30	13,16	26	265	265	36			
31	13,16	27	265	265	36			
32	13,14,15,16	31	288	288	36			
33	13,14,15,16,	38	364	364	36			
34	13,14,16	22	239	239	36			
35	13,16	19	213	213	36			
36	13,14,15,16	30	298	298	36			
TOTAL		1000	10000	10000	36			

CONDOMINIUM

LOT NO	SHEET NO	FORM 1
		Schedule of Unit Entitlement

STATUTORY DECLARATION:

- I/WE the undersigned do solemnly declare that:-
- I/WE (as long as) the Owner-Developer - or the duly authorized agent of the Owner-Developer
- The Strata Plan is entirely for residential use.
- I/WE make this solemn declaration conscientiously believing it to be true and knowing that it is of the same force and effect as if made under Oath.

Declared before me at Vancouver in the Province of British Columbia, this ... day of ... A.D. 1988.


A Notary Public in and for the Province of British Columbia

MORTGAGEE & ASSIGNMENT OF RENTS:
 Montreal Trust Company of Canada
[Signature]
 AUTHORIZED SIGNATORY


OPTION TO PURCHASE:
 Blackcomb Skiing Enterprises Ltd.
[Signature]

S-4774 - ②
 October 31st, 1988


SKING

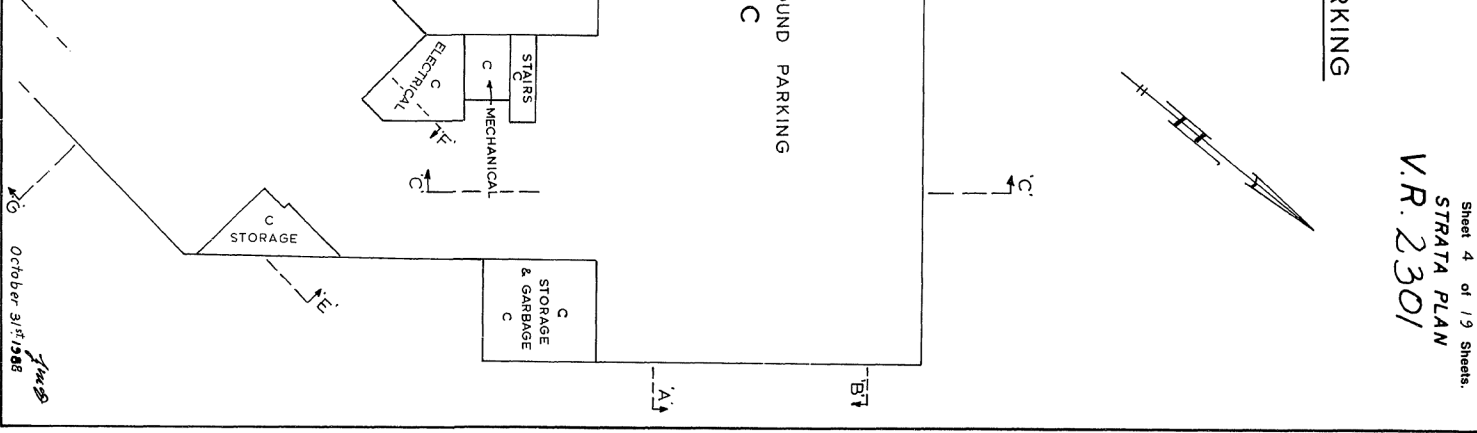


BUILDING 1
FIRST FLOOR
 SCALE:-1:200 m.

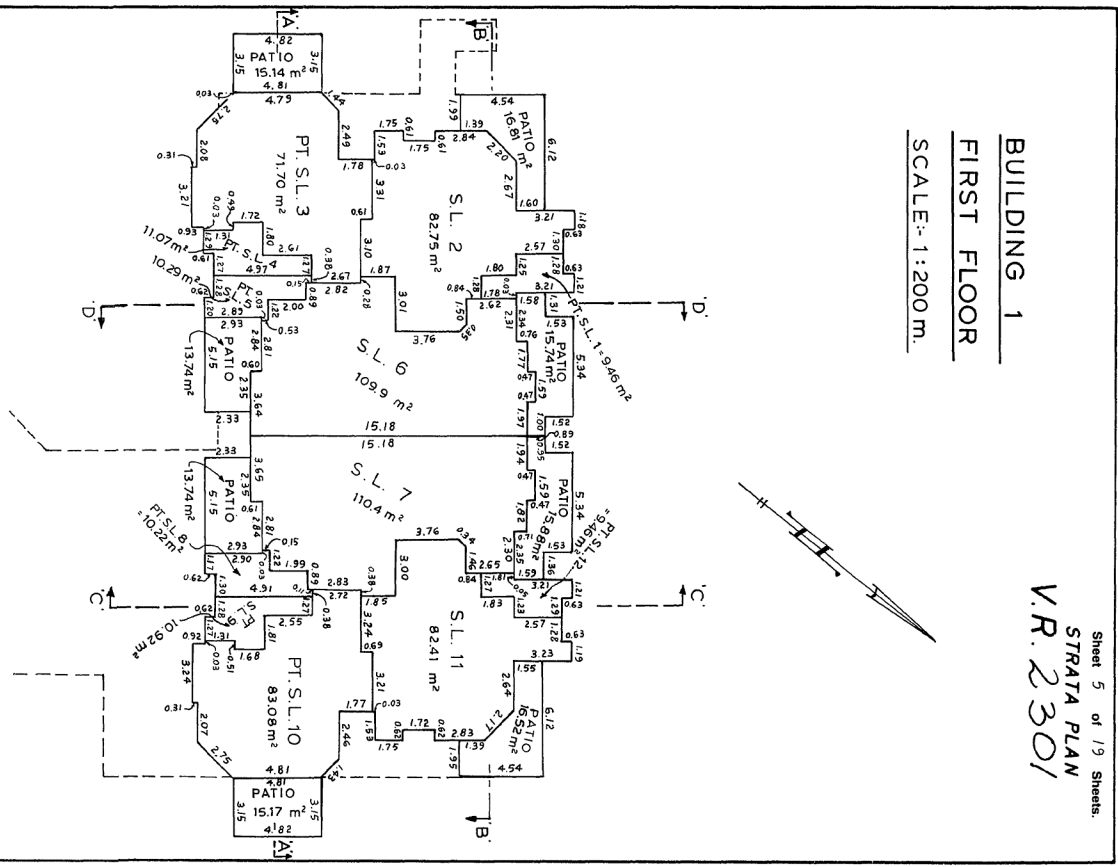


BUILDING 1
SECOND FLOOR
 SCALE:-1:200 m.

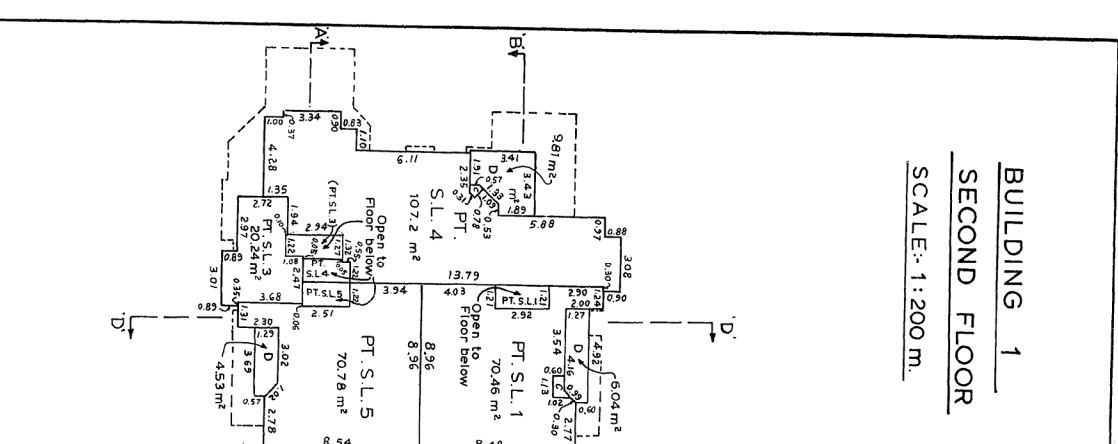

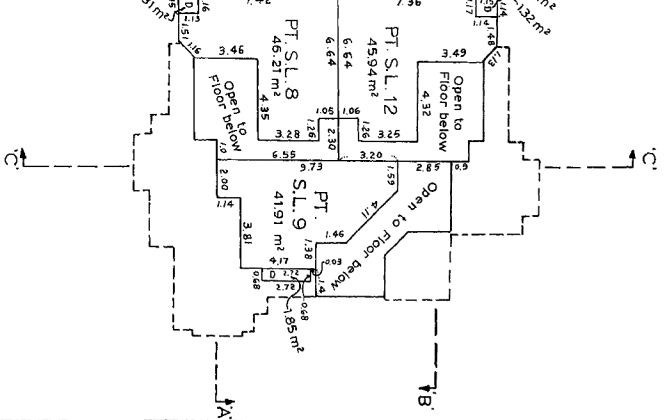


October 31st 1988
C 4774

BUILDING 2
UNDERGROUND PARKING
SCALE: 1:200 m.

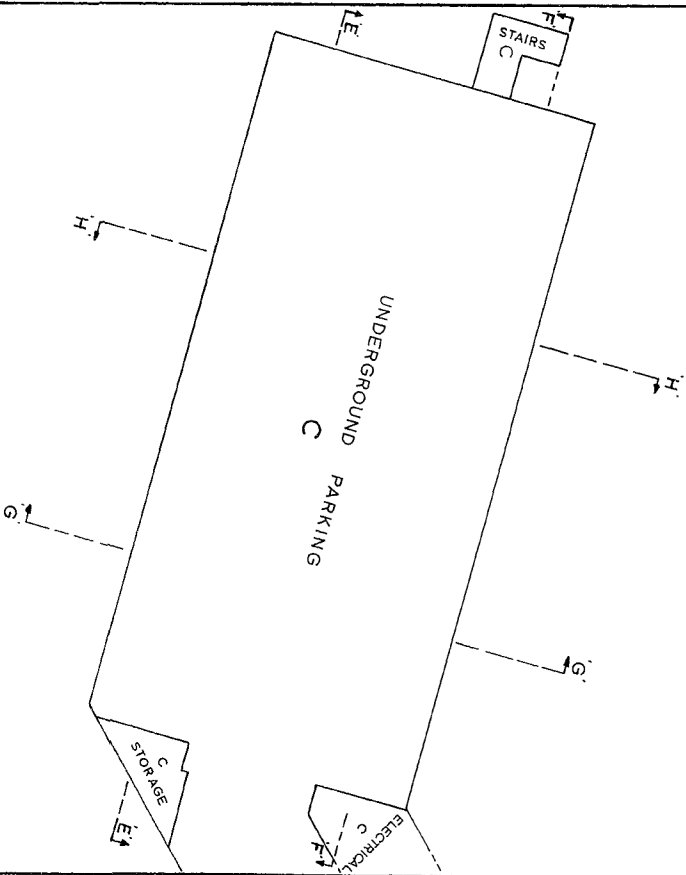


BUILDING 2
FIRST FLOOR
SCALE: 1:200 m.

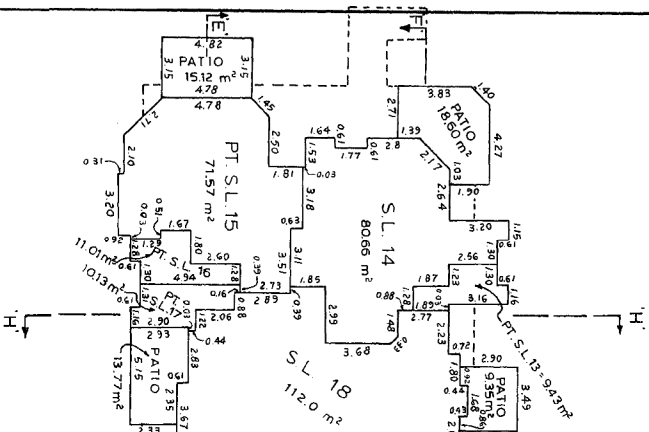


ALL PATIOS ARE L.C.P. FOR THE
USE OF THE ADJACENT STRATA LOT.

October 31st 1988
C 4774

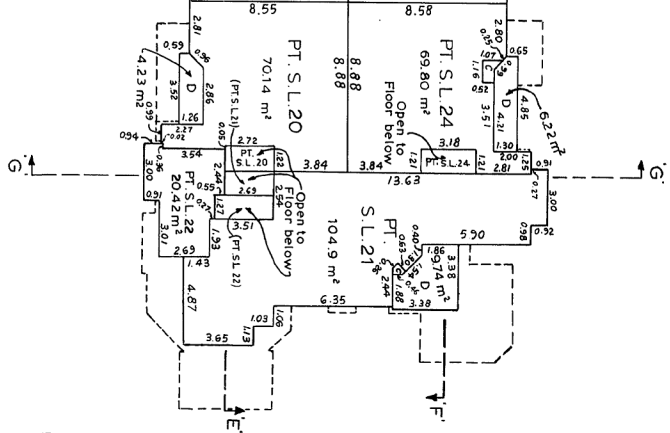

October 31st 1988
S.M.S.D.

BUILDING 2
THIRD FLOOR
 SCALE: 1:200 m.

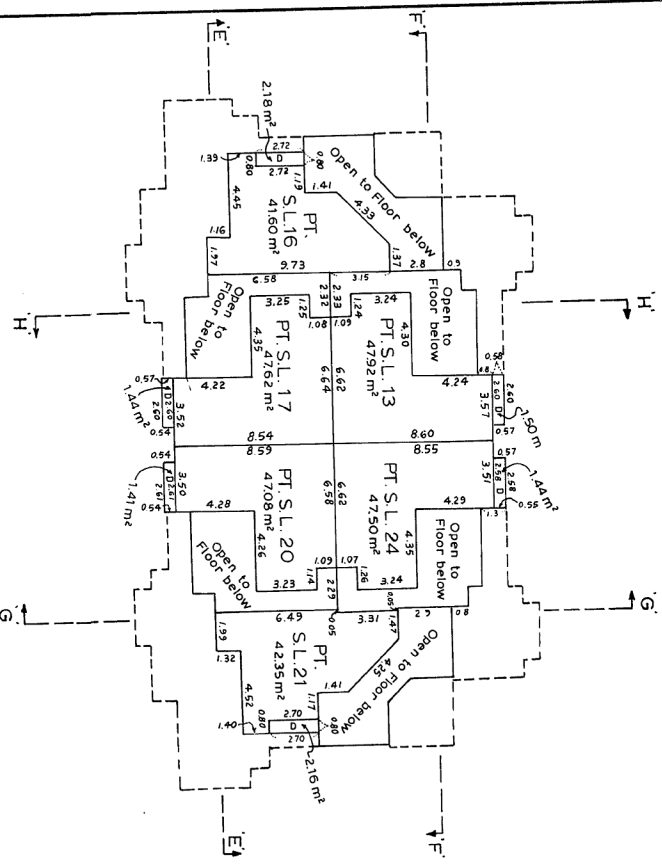


ALL DECKS ARE L.C.P. FOR THE USE
 OF THE ADJACENT STRATA LOT.


ID-566-11/2

October 31st 1988
S.M.S.D.
 A 774

BUILDING 3
CRAWL SPACE
 SCALE: 1:200 m.

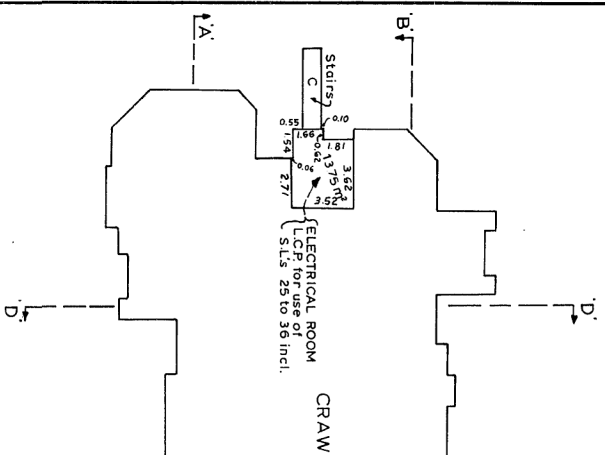

ID-566-11/2

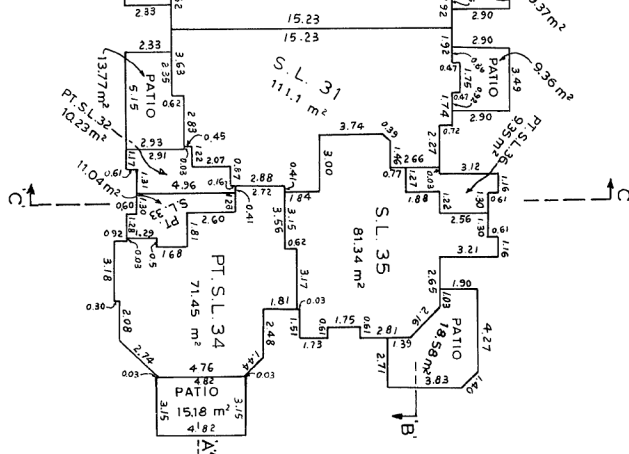


TOTAL AREAS

S.L. 25 =	126.58 m ²
.. 26 =	81.44 m ²
.. 27 =	90.68 m ²
.. 28 =	156.78 m ²
.. 29 =	128.11 m ²
.. 30 =	111.0 m ²
.. 31 =	111.1 m ²
.. 32 =	128.22 m ²
.. 33 =	157.18 m ²
.. 34 =	90.68 m ²
.. 35 =	81.34 m ²
.. 36 =	126.65 m ²

October 31st 1988
 C. 477A ©


BUILDING 3
 SECOND FLOOR
 SCALE:-1:200 m.

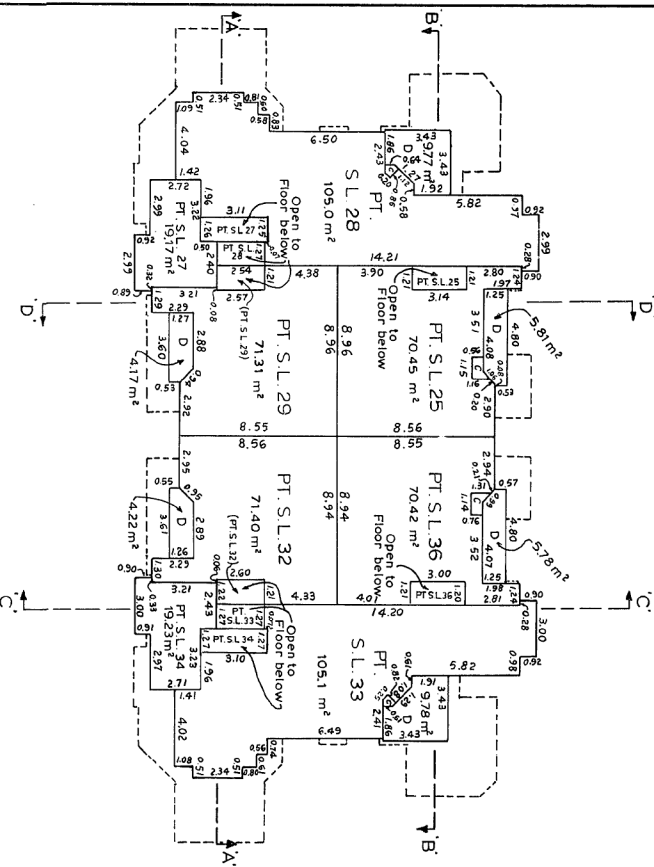

ALL DECKS ARE L.C.P. FOR THE USE
 OF THE ADJACENT STRATA LOT

October 31st 1988





BUILDING 3
 THIRD FLOOR
 SCALE:-1:200 m.

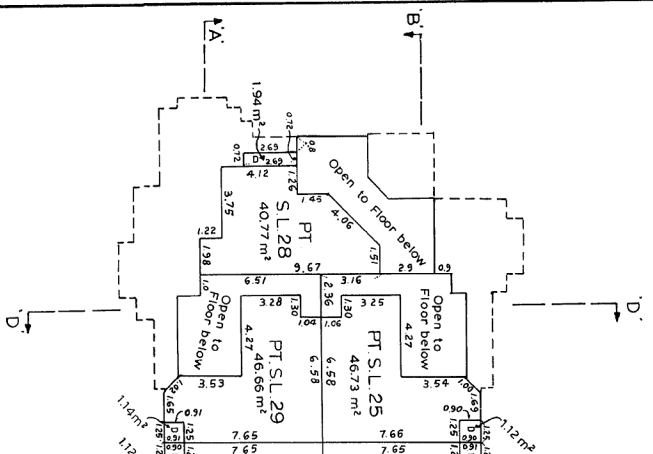





ALL DECKS ARE L.C.P. FOR THE USE
 OF THE ADJACENT STRATA LOT

ID-566-1112

SECTIONS
TYPICAL - BUILDINGS 1 & 3:
 SCALE: 1:200 m.

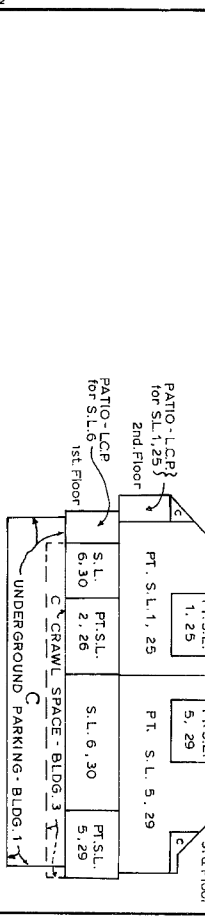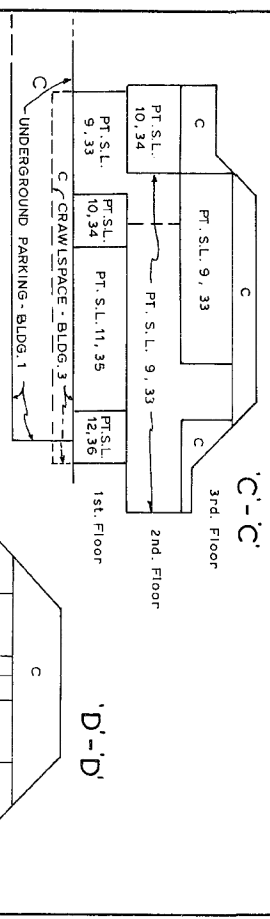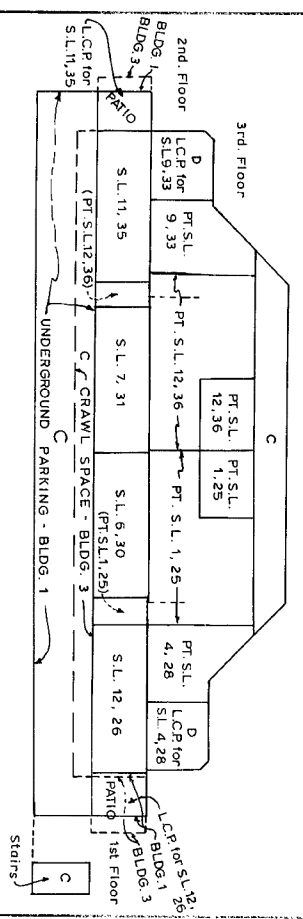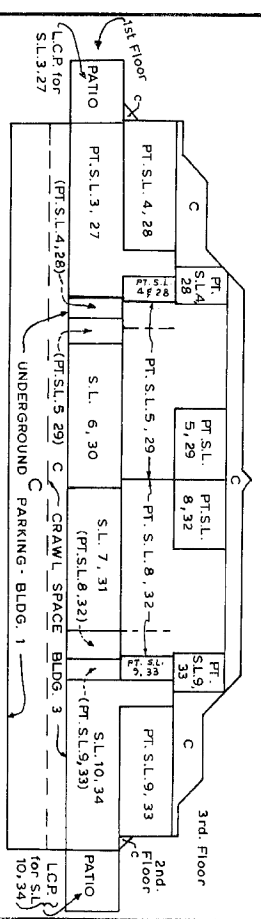

SECTIONS
BUILDING 2:
 SCALE: 1:200 m.

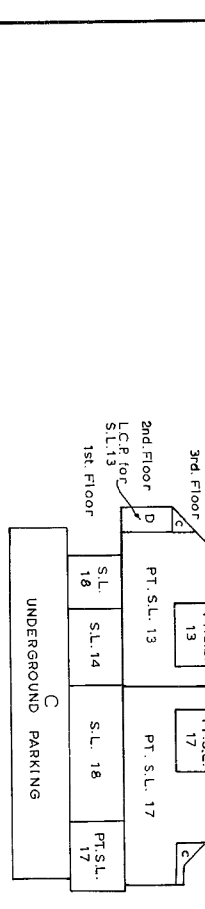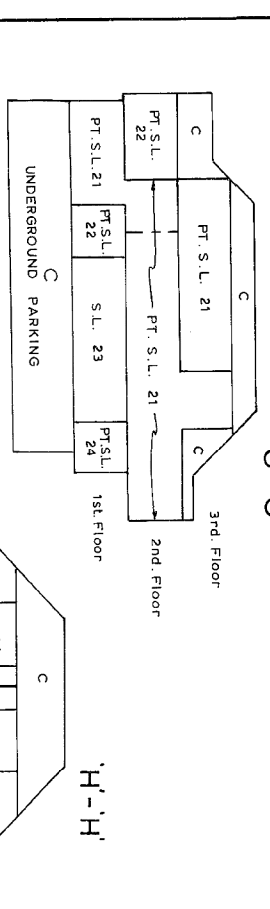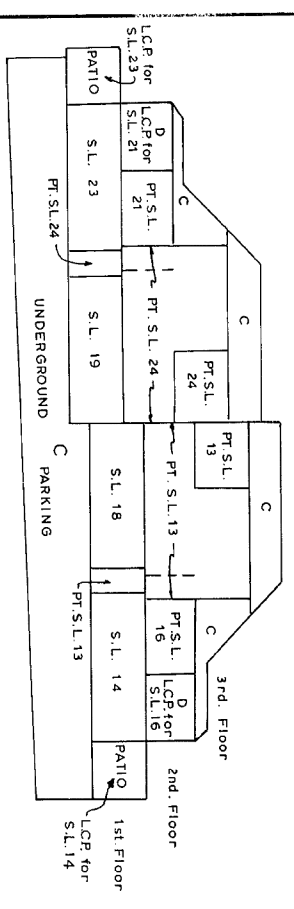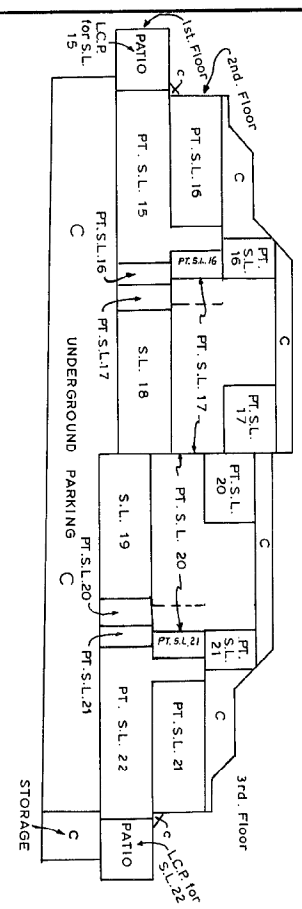

ID:566-11/2

October 31st 1988

ID:566-11/2

October 31st 1988

