

I REQUIRE THIS PLAN TO BE DEPOSITED UNDER PART II OF THE REGISTRY ACT.

DATE APRIL 20, 1976

Thos. E. Lyons
THOS. E. LYONS

RECEIVED AND DEPOSITED AS

PLAN 45 R. 2077

DATE 7 May 1976

Jean Drummond

LAND REGISTRAR FOR THE REGISTRY DIVISION OF PETERBOROUGH (No 45)

CAUTION

THIS PLAN IS NOT A PLAN OF SUBDIVISION WITHIN THE MEANING OF SECTION 29, 32 OR 33 OF THE PLANNING ACT.

PLAN

SHOWING SURVEY OF PART OF LOT 12, CONCESSION 3

TOWNSHIP OF HARVEY
COUNTY OF PETERBOROUGH

SCALE—1 INCH EQUALS 100 FEET
1976.

LEGEND

- — DENOTES IRON BAR 3/4" SQUARE X 30" LONG
- S.B. — DENOTES SUBDIVISION BAR 1/2" SQUARE X 30" LONG
- — DENOTES STANDARD IRON BAR 1" SQUARE X 48" LONG
- S.S.I.B. — DENOTES SHORT STANDARD IRON BAR 1" SQUARE X 24" LONG
- FD. — DENOTES FOUND
- — DENOTES ROUND IRON BAR 3/4" DIA. X 24" LONG
- ⊙ C.M. — DENOTES CONCRETE MONUMENT
- ⊙ R.P. — DENOTES ROCK POST
- WT. — DENOTES WITNESS

BEARINGS ARE ASTRONOMIC DERIVED FROM PREVIOUS SURVEY (SEE DEPOSIT INDEX No 1554 - P-2416) AND ARE REFERRED TO THE MERIDIAN THROUGH THE S.W. ANGLE OF THE EAST HALF OF LOT 5, CONCESSION 1, TOWNSHIP OF HARVEY

ALL HANGING LINES HAVE BEEN VERIFIED.
ALL TIES ARE AT RIGHT ANGLES UNLESS OTHERWISE SHOWN.

SURVEYOR'S CERTIFICATE

I HEREBY CERTIFY THAT—

1. THIS SURVEY AND PLAN ARE CORRECT AND IN ACCORDANCE WITH THE SURVEYS ACT AND THE REGISTRY ACT AND THE REGULATIONS MADE THEREUNDER.
2. THE SURVEY WAS COMPLETED ON MARCH 4, 1976.


PETERBOROUGH, ONTARIO
MARCH 11, 1976

Thos. E. Lyons

THOS. E. LYONS
ONTARIO LAND SURVEYOR

PIERCE & LYONS INC.
ONTARIO LAND SURVEYORS
129 1/2 HUNTER ST. WEST
PETERBOROUGH, ONTARIO
TELEPHONE - 745-0577 - K9H 2K7

P.&P. DRWG. NO. HAR - 124 - A

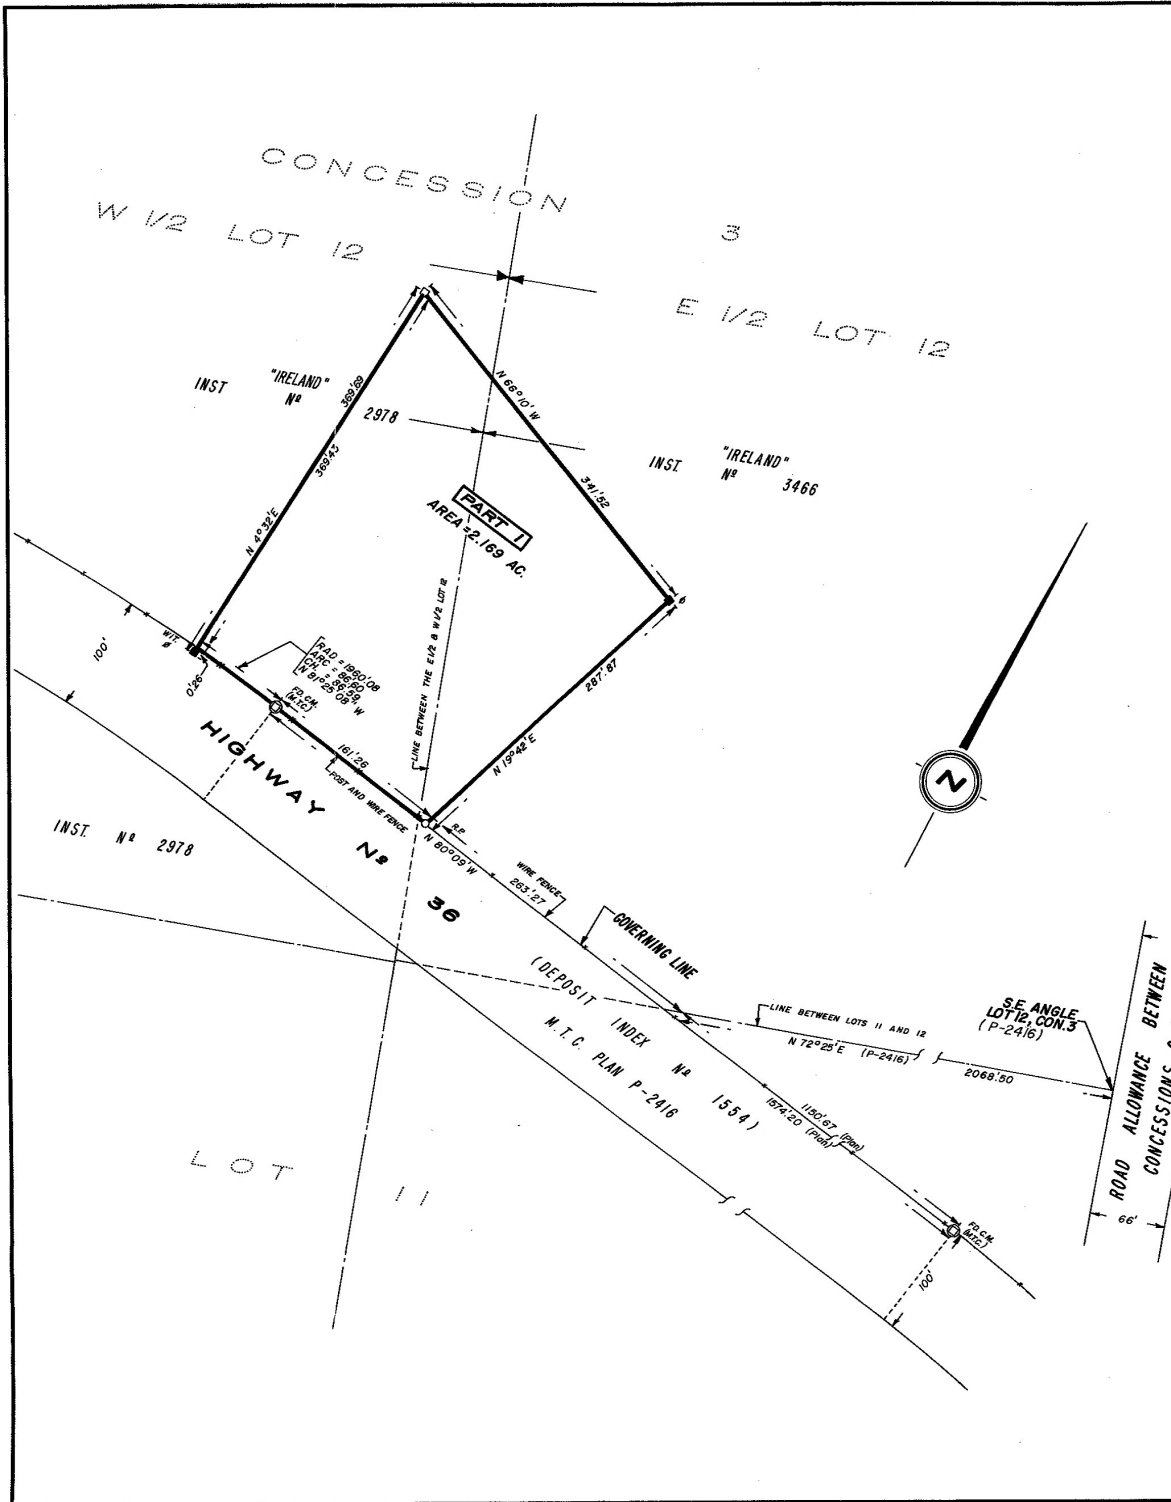

HARVEY - R-2077
45 R. 2077

R. 2077