



FRONT (SOUTH-EAST) ELEVATION
SCALE: 1/4" = 1'-0"

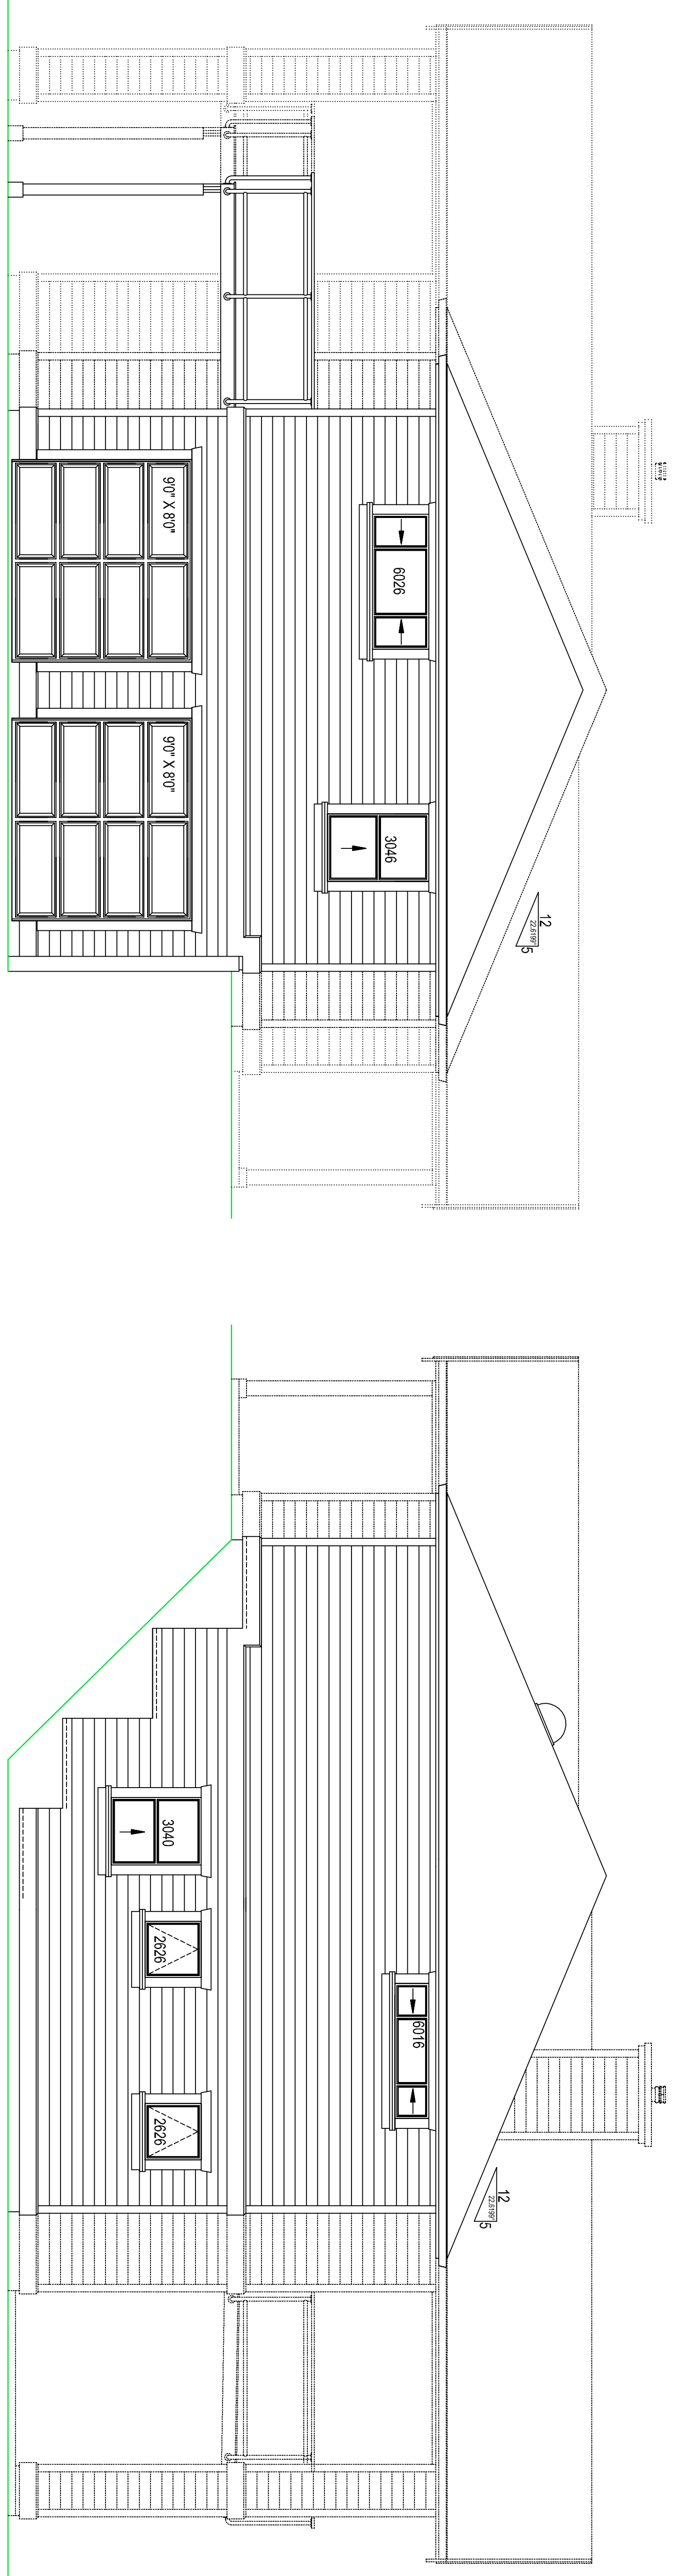

LEFT (SOUTH-WEST) ELEVATION
SCALE: 1/4" = 1'-0"

RIGHT (NORTH-EAST) ELEVATION
SCALE: 1/4" = 1'-0"

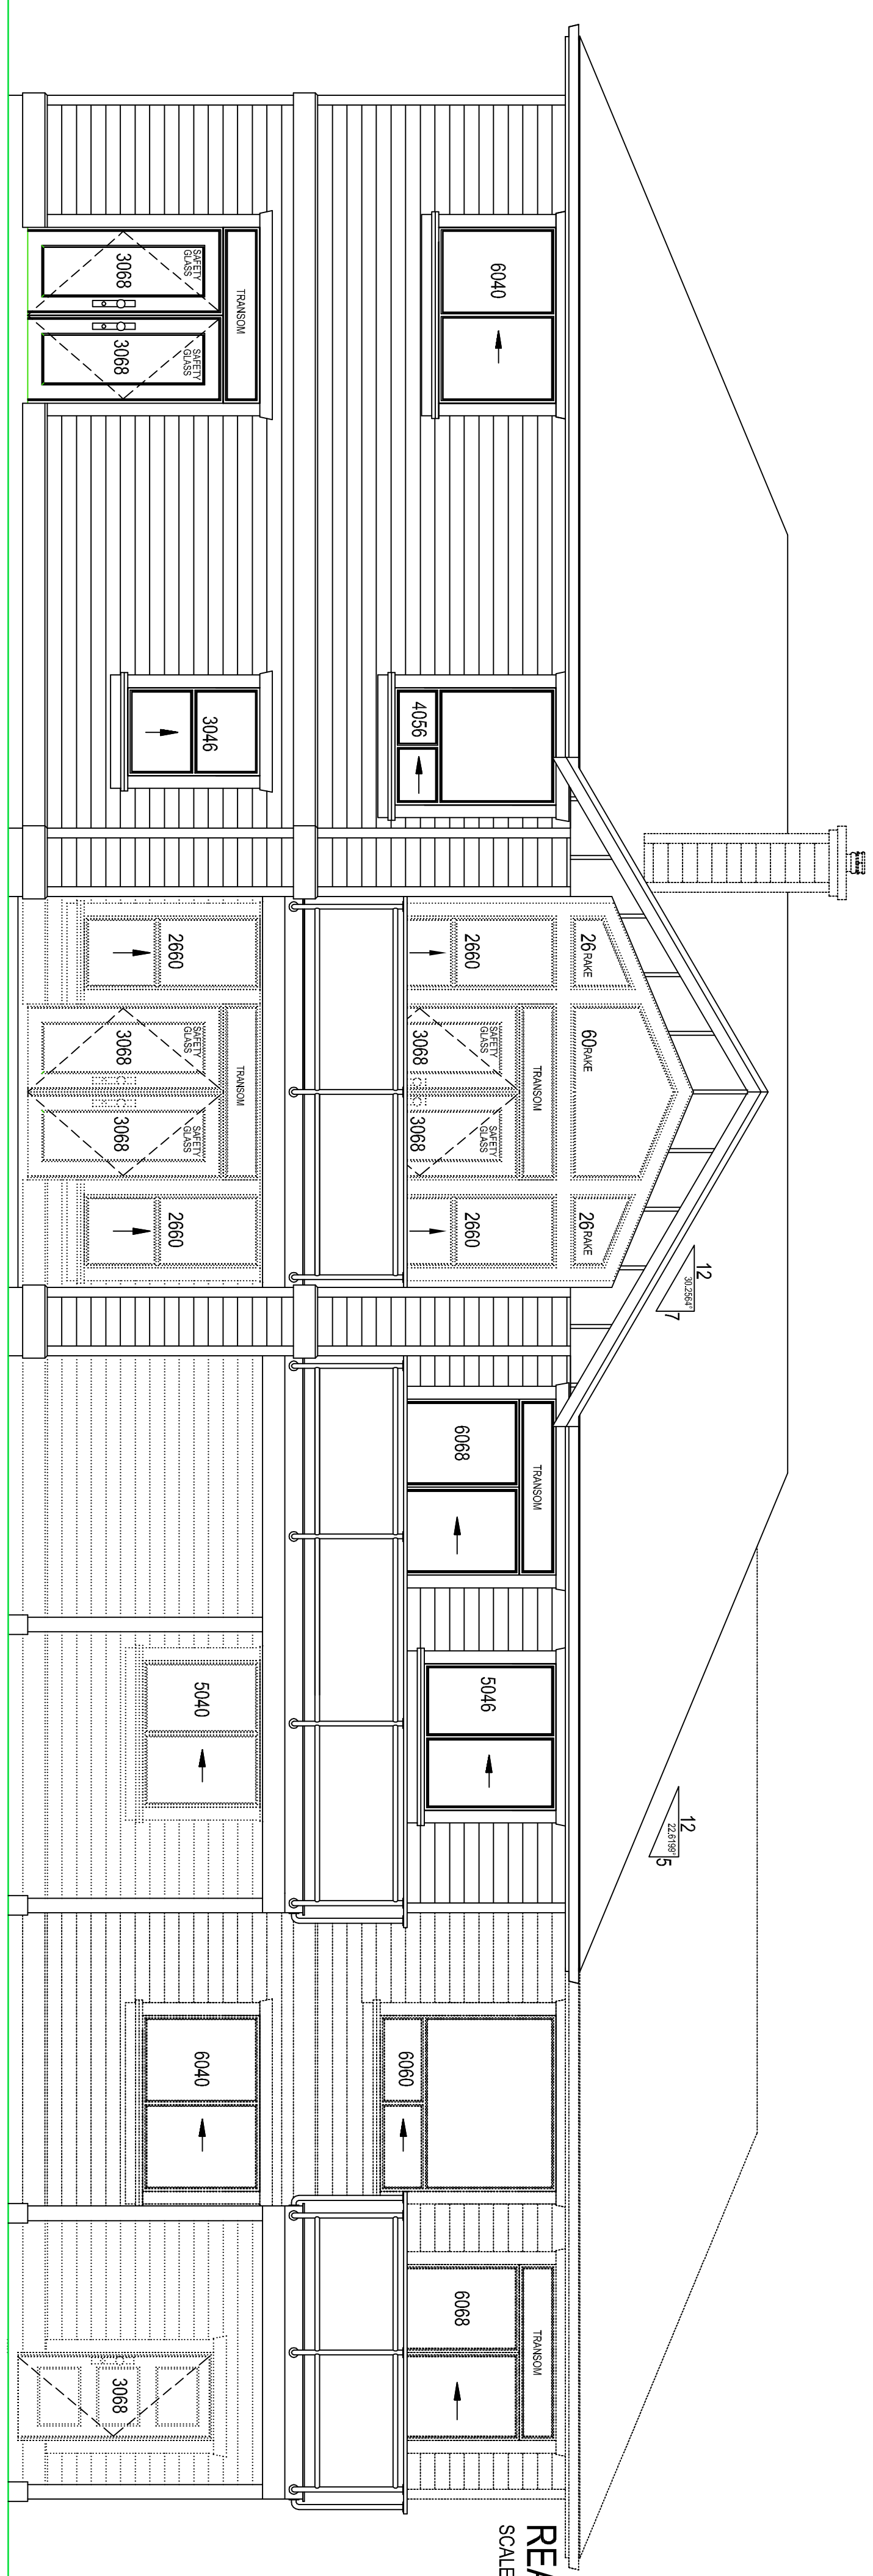

REAR (NORTH-WEST) ELEVATION
SCALE: 1/4" = 1'-0"

1834 MUNSIE ROAD revised

PROJECT: PETER RUSSELL SHANNINGLAKE B.C.
 ARCHITECT: PETER RUSSELL SHANNINGLAKE B.C.
 PHONE: 250-709-0415
 EMAIL: peter@peter-russell.com

DATE: OCT 6 - 2019
 SCALE: 1/4" = 1'-0"
 SHEET NUMBER: 6 OF 6

THE REPRESENTATION OF THESE DRAWINGS IS LIMITED TO THE EXPRESS SCOPE OF THE AGREEMENT AND DOES NOT CONSTITUTE A GUARANTEE OR WARRANTY OF ANY KIND. FOLLOW ALL APPLICABLE CODES AND REGULATIONS.