


RECOMMENDING APPROVAL AS TO:

ASSISTANT BUILDING OFFICIAL DATE

APPROVED:

BUILDING OFFICIAL DATE

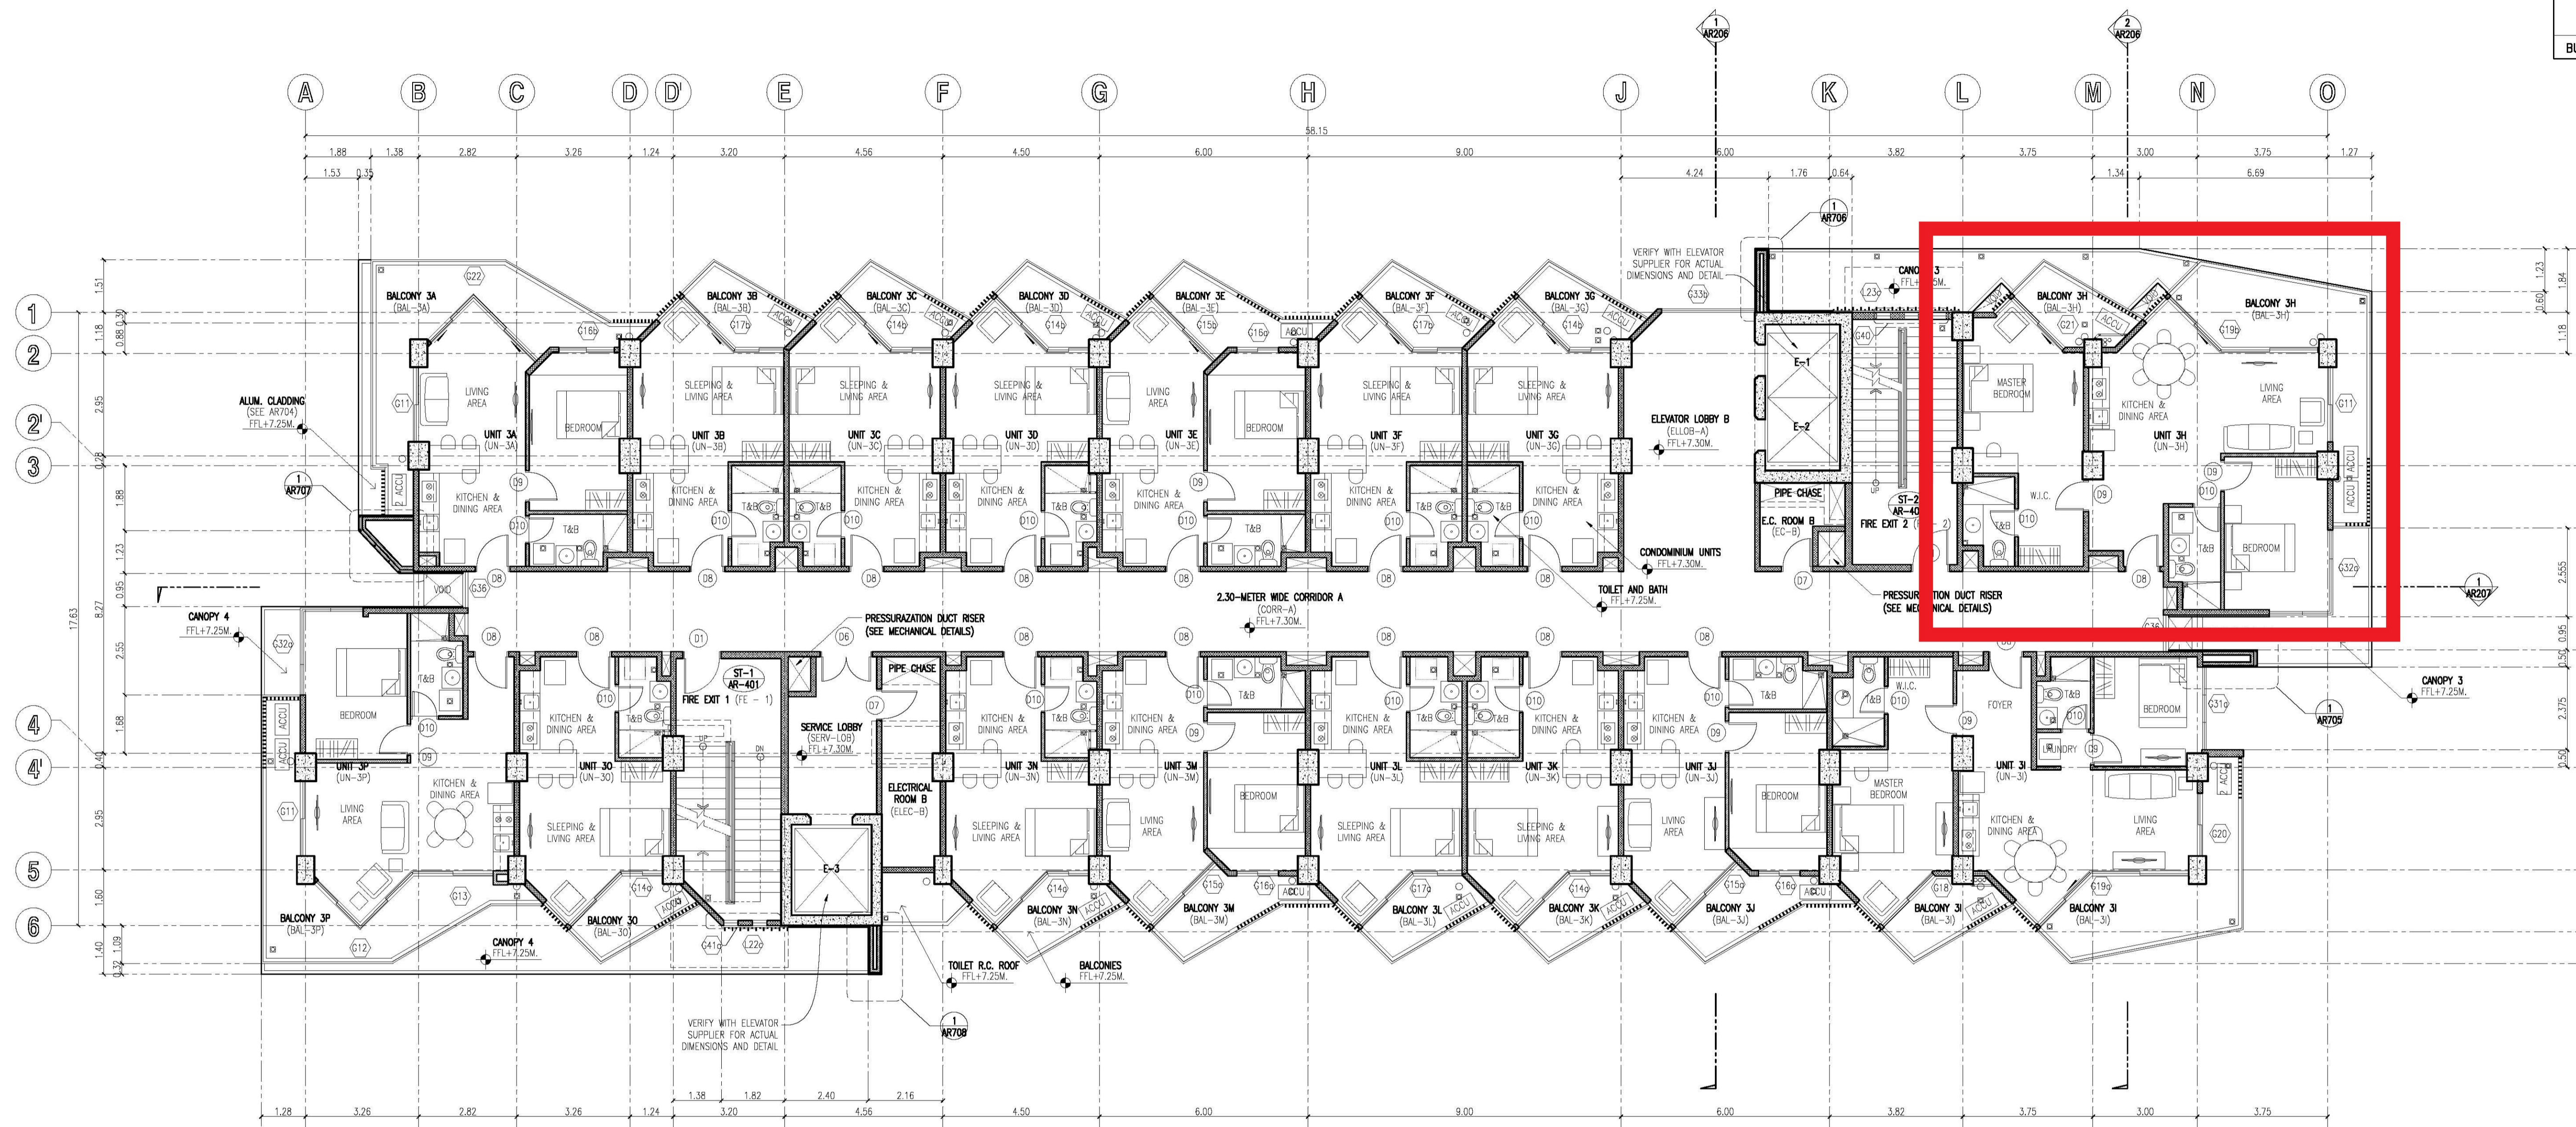

TAMBULI - RESIDENTIAL TOWER D
THIRD LEVEL PLAN
SCALE 1 : 100 METERS

ARKinamix
MEDALLAJ ARCHITECTS

787 HAPPY VALLEY ROAD, CEBU CITY
TEL. (03-32) 253-8395
TELEFAX (03-32) 255-4253

NOTE: THIS DRAWING AS AN INSTRUMENT OF SERVICE IS A PROPERTY OF THE ARCHITECT. AS SUCH, IT MUST NOT BE REPRODUCED OR COPIED IN PART OR IN WHOLE WITHOUT PERMISSION. ALL DRAWINGS ARE TO BE RETURNED TO THE ARCHITECT WHEN NO LONGER IN USE.

R.A. 9296

ALEXIUS B. MEDALLA
ARCHITECT

REG. NO.: 9272 PTR NO.: 1435228
DATE: JUNE 29, 1987 DATE: JAN. 05, 2018
TIN NO.: 198-420-124 AT: CEBU CITY

PROJECT: PROPOSED 15-STOREY RESIDENTIAL
CONDOMINIUM (TOWER D)
MARIBAGO, MACTAN ISLAND, CEBU

OWNER: TYTANS PROPERTIES AND
DEVELOPMENT, INC.
6/F ZR&DC BLDG., ROSAL ST., CEBU CITY

5	10
4	9
3	8
2	7
1	6
REVISIONS	DATE BY REVISIONS DATE BY

ISSUED FOR:	DATE
DESIGN DEVELOPMENT	
BIDDING	
BUILDING PERMIT	
CONSTRUCTION	06/14/2018
OTHERS	

SHEET CONTENTS	SHEET NO.
THIRD LEVEL PLAN	AR105
DRAWN: AG	REVISION NO.
CHECKED:	
DATE: 06/05/2018	