


RECOMMENDING APPROVAL AS TO:

ASSISTANT BUILDING OFFICIAL DATE

APPROVED:

BUILDING OFFICIAL DATE

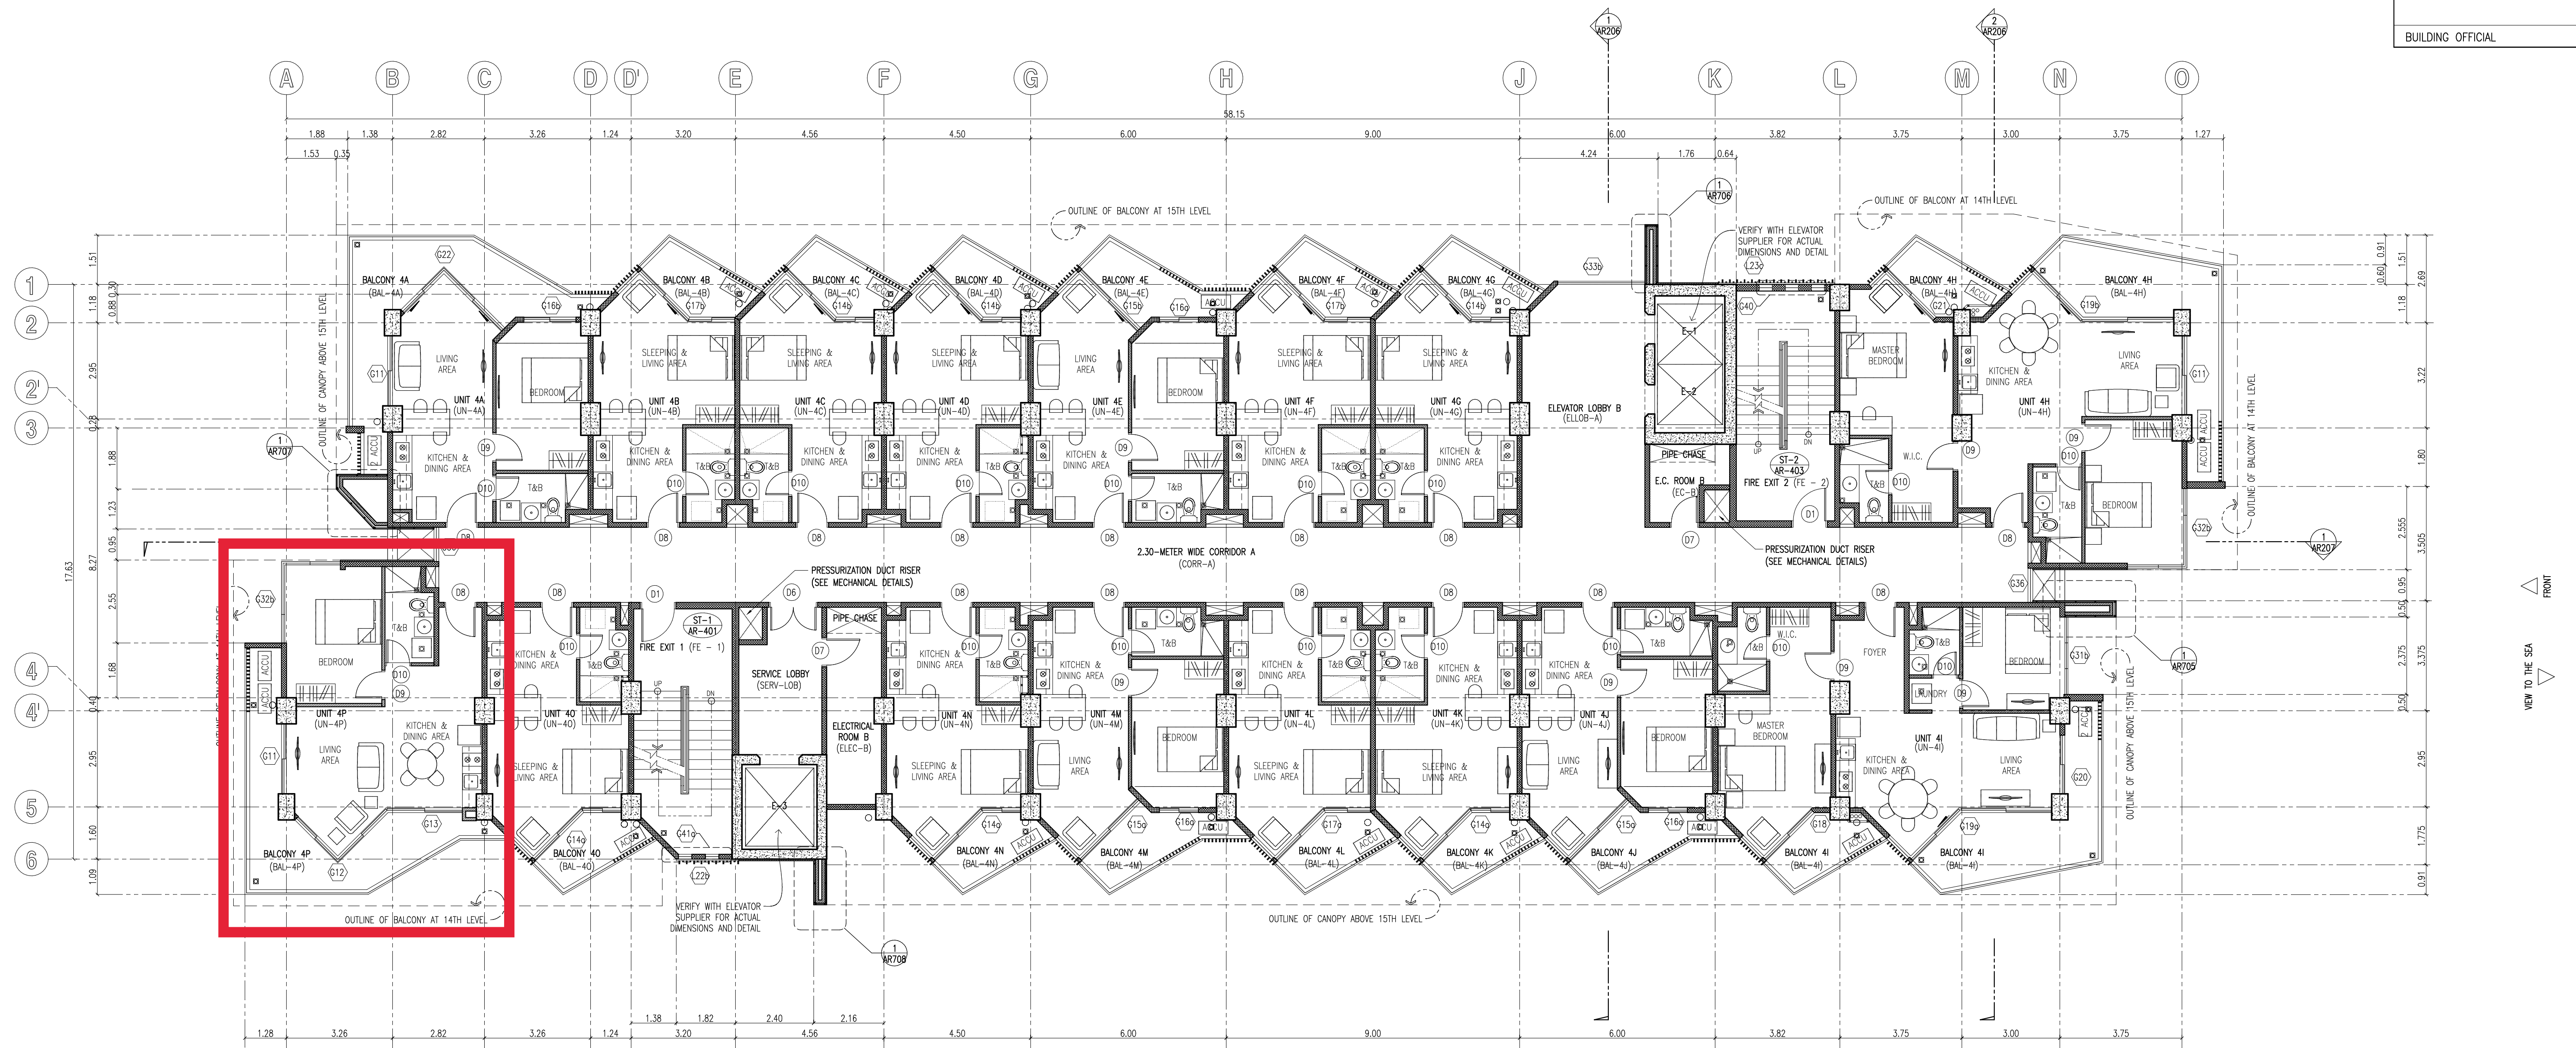

- NOTE:**
- REFER TO THE FFL ELEVATIONS INDICATED IN THE TABLE BELOW FOR THE (A) 2.30-METER WIDE CORRIDOR, (B) CONDOMINIUM UNITS, (C) T&B, AND (D) BALCONIES AT THE 3RD TO 8TH LEVELS.
 - FOR ALL OTHER AREAS, REFER TO THE FFL ELEVATION INDICATED UNDER (A) 2.30-METER WIDE CORRIDOR.
 - RECKON ALL FFL ELEVATIONS FROM THE DRIVEWAY/PARKING 1
 - FOR DETAILED INTERIOR DRAWINGS, REFER TO AR200 SHEET SERIES.
 - TYPICAL FLOORS DO NOT ALWAYS HAVE SIMILAR BALCONY PROFILE TREATMENTS. REFER TO ELEVATIONS AT AR200 SHEET SERIES.

	FFL ELEVATIONS AT TYPICAL LEVELS				FFL ELEVATIONS AT TYPICAL LEVELS			
	(A) 2.30-METER WIDE CORRIDOR (CORR)	(B) CONDOMINIUM UNITS	(C) T&B	(D) BALCONIES	(A) 2.30-METER WIDE CORRIDOR (CORR)	(B) CONDOMINIUM UNITS	(C) T&B	(D) BALCONIES
4TH LEVEL	FFL+10.60M	FFL+10.60M	FFL+10.55M	FFL+10.55M	FFL+27.10M	FFL+27.10M	FFL+27.05M	BALCONY 9A (BAL-9A) FFL+27.05M
5TH LEVEL	FFL+13.90M	FFL+13.90M	FFL+13.85M	FFL+13.85M	FFL+30.40M	FFL+30.40M	FFL+30.35M	BALCONY 10A (BAL-10A) FFL+30.35M
6TH LEVEL	FFL+17.20M	FFL+17.20M	FFL+17.15M	FFL+17.15M	FFL+33.70M	FFL+33.70M	FFL+33.65M	BALCONY 11A (BAL-11A) FFL+33.65M
7TH LEVEL	FFL+20.50M	FFL+20.50M	FFL+20.45M	FFL+20.45M	FFL+37.00M	FFL+37.00M	FFL+36.95M	BALCONY 12A (BAL-12A) FFL+36.95M
8TH LEVEL	FFL+23.80M	FFL+23.80M	FFL+23.75M	FFL+23.75M	FFL+40.30M	FFL+40.30M	FFL+40.25M	BALCONY 13A (BAL-13A) FFL+40.25M

TAMBULI - RESIDENTIAL TOWER D
TYPICAL FOURTH TO THIRTEENTH LEVEL PLAN
SCALE 1 : 100 METERS

ARKinamix
MEDALLAJ ARCHITECTS

787 HAPPY VALLEY ROAD, CEBU CITY
TEL (63-32) 253-9395
TELEFAX (63-32) 255-4253

ALEXIUS B. MEDALLA
ARCHITECT

REG. NO.: 9272 PTR NO.: 1435228
DATE: JUNE 29, 1987 DATE: JAN. 05, 2018
TIN NO.: 198-420-124 AT: CEBU CITY

PROJECT: PROPOSED 15-STOREY RESIDENTIAL
CONDOMINIUM (TOWER D)
MARIBAGO, MACTAN ISLAND, CEBU
OWNER: TYTANS PROPERTIES AND
DEVELOPMENT, INC.
6/F ZR&OC BLDG., ROSAL ST., CEBU CITY

REVISIONS	DATE	BY	REVISIONS	DATE	BY
5			10		
4			9		
3			8		
2			7		
1			6		

ISSUED FOR: DATE
DESIGN DEVELOPMENT
BIDDING
BUILDING PERMIT
CONSTRUCTION 06/14/2018
OTHERS

SHEET CONTENTS
FOURTH TO THIRTEENTH LEVEL PLAN
DRAWN: AG CHECKED: DATE: 06/05/2018

SHEET NO.
AR106
REVISION NO.