



# GROUND FLOOR PLAN

SCALE =

1 : 100 m.

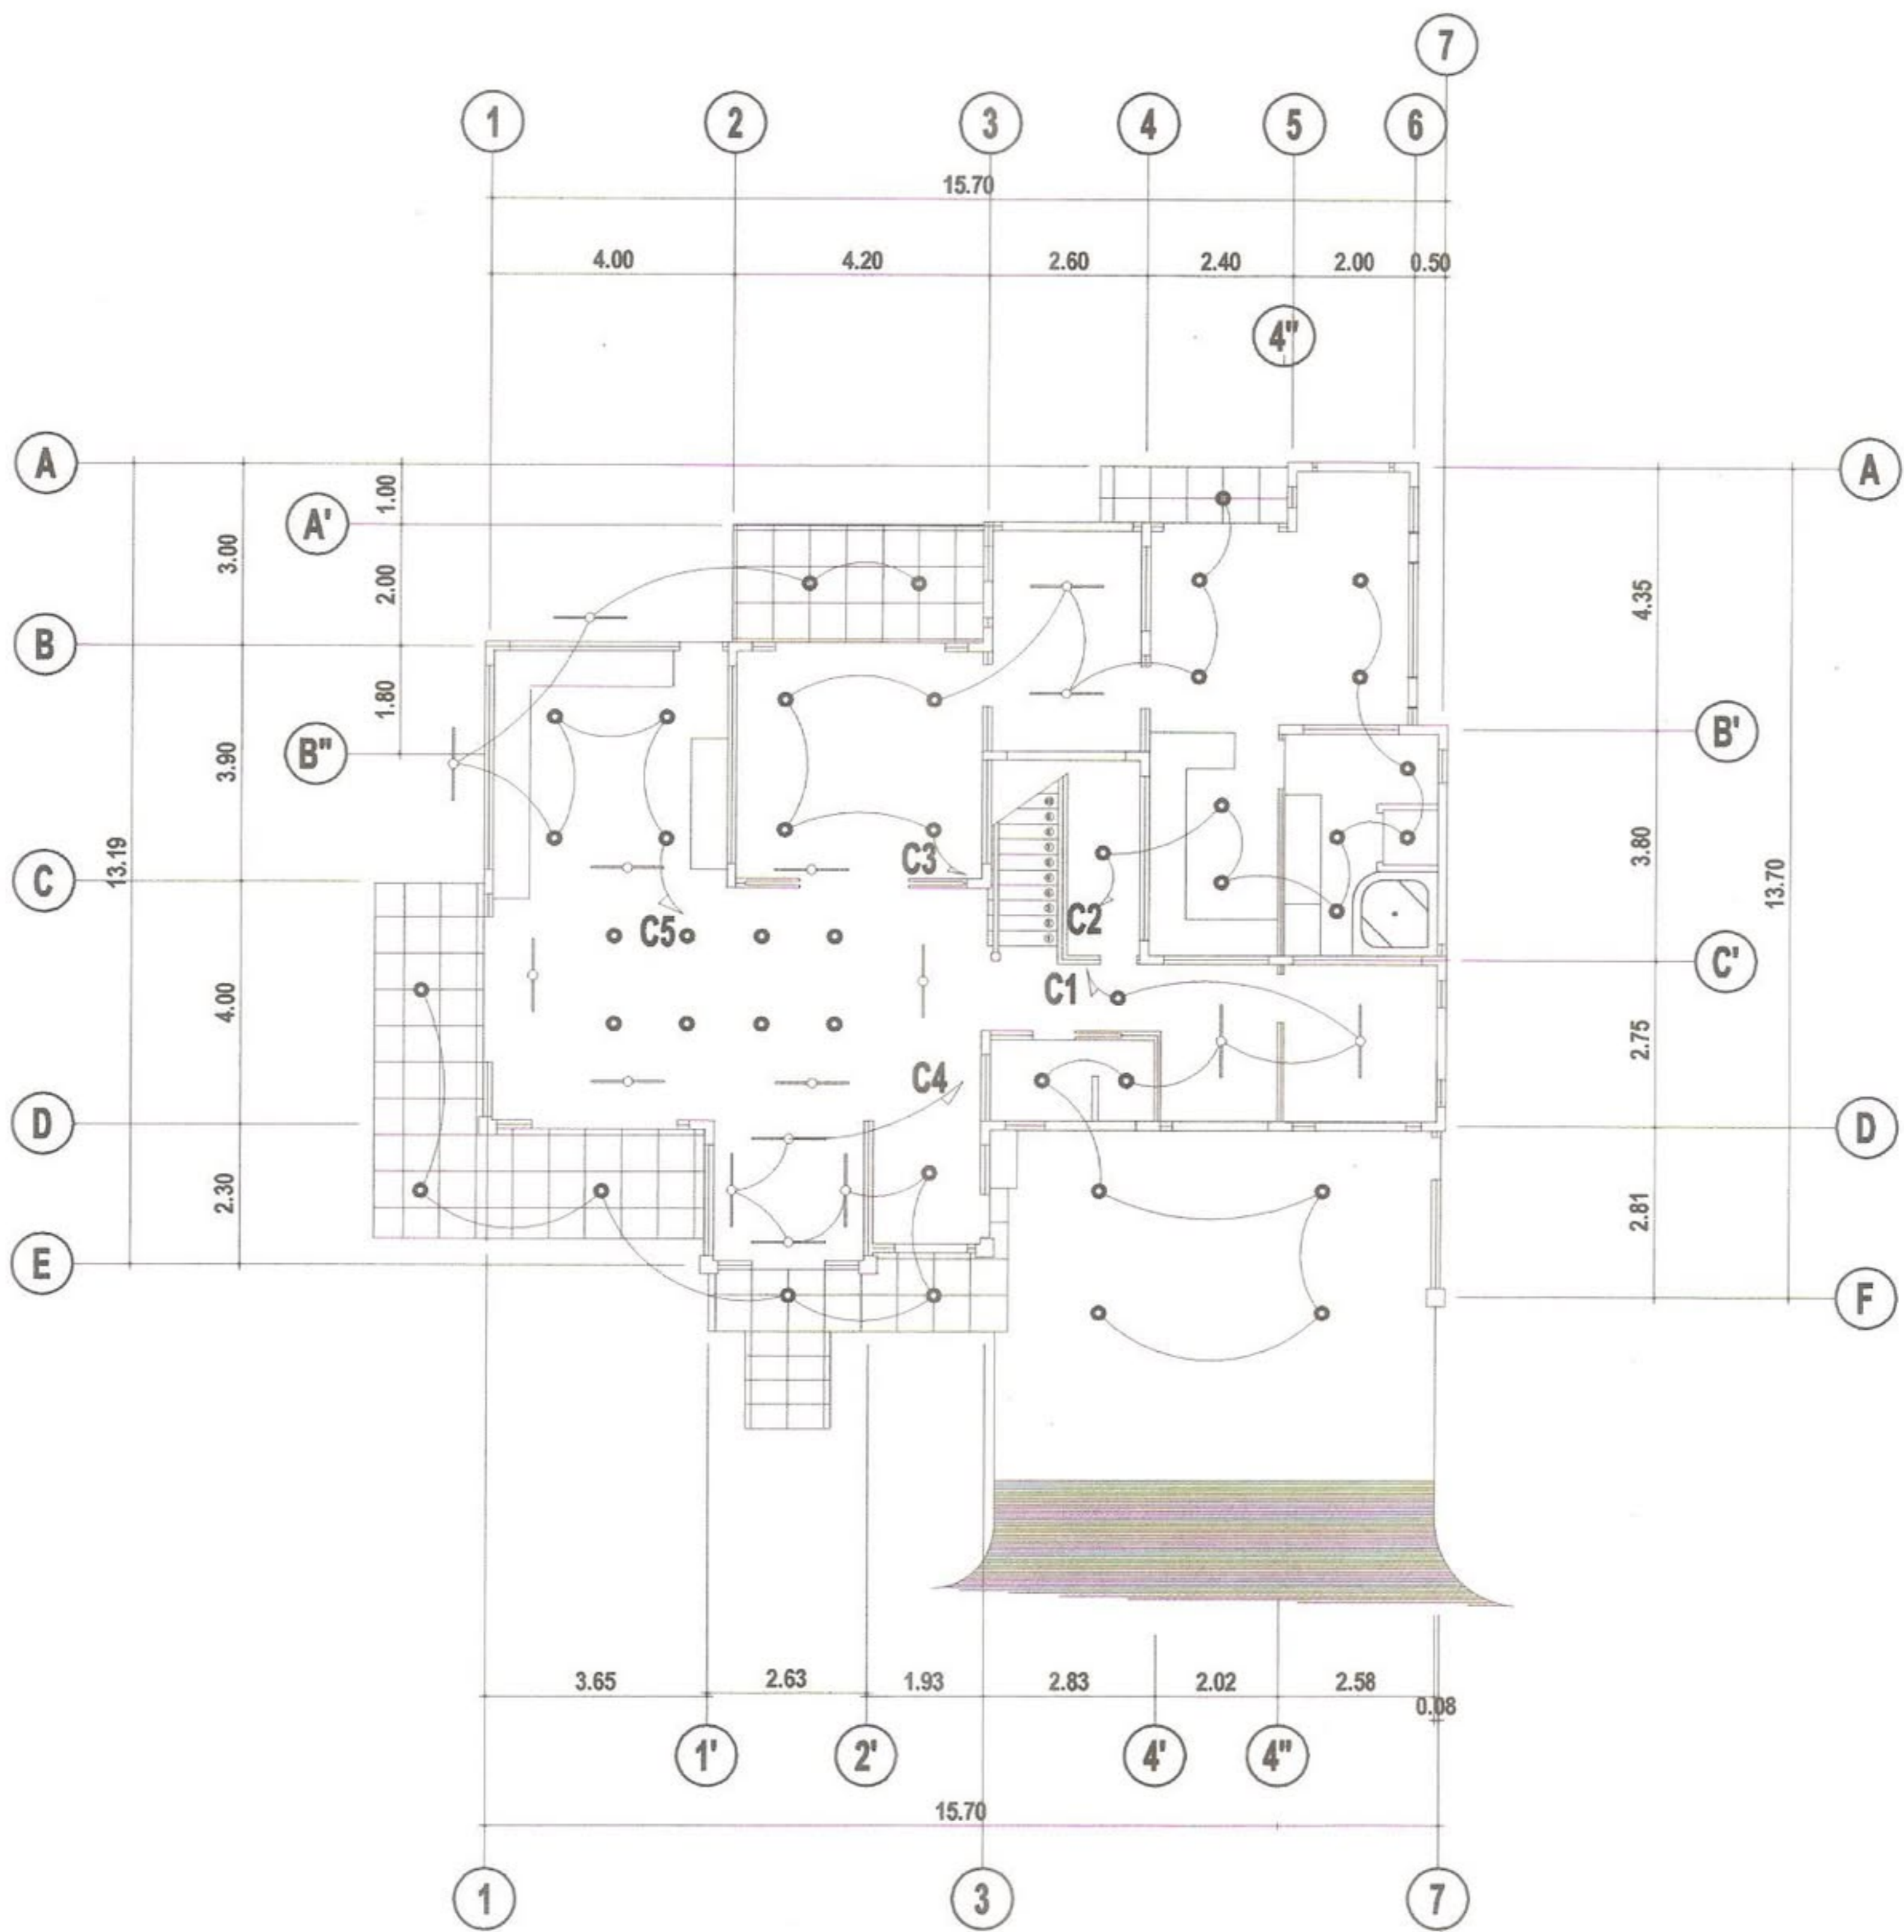

**GROUND FLOOR  
LIGHTING LAYOUT**

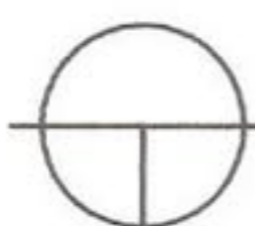


SCALE =

1 : 100 m.




## GROUND FLOOR PLUMBING LAYOUT

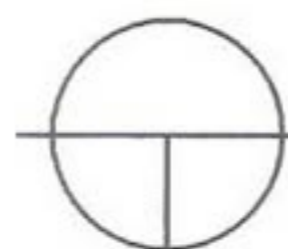


SCALE =

1 : 100 m.

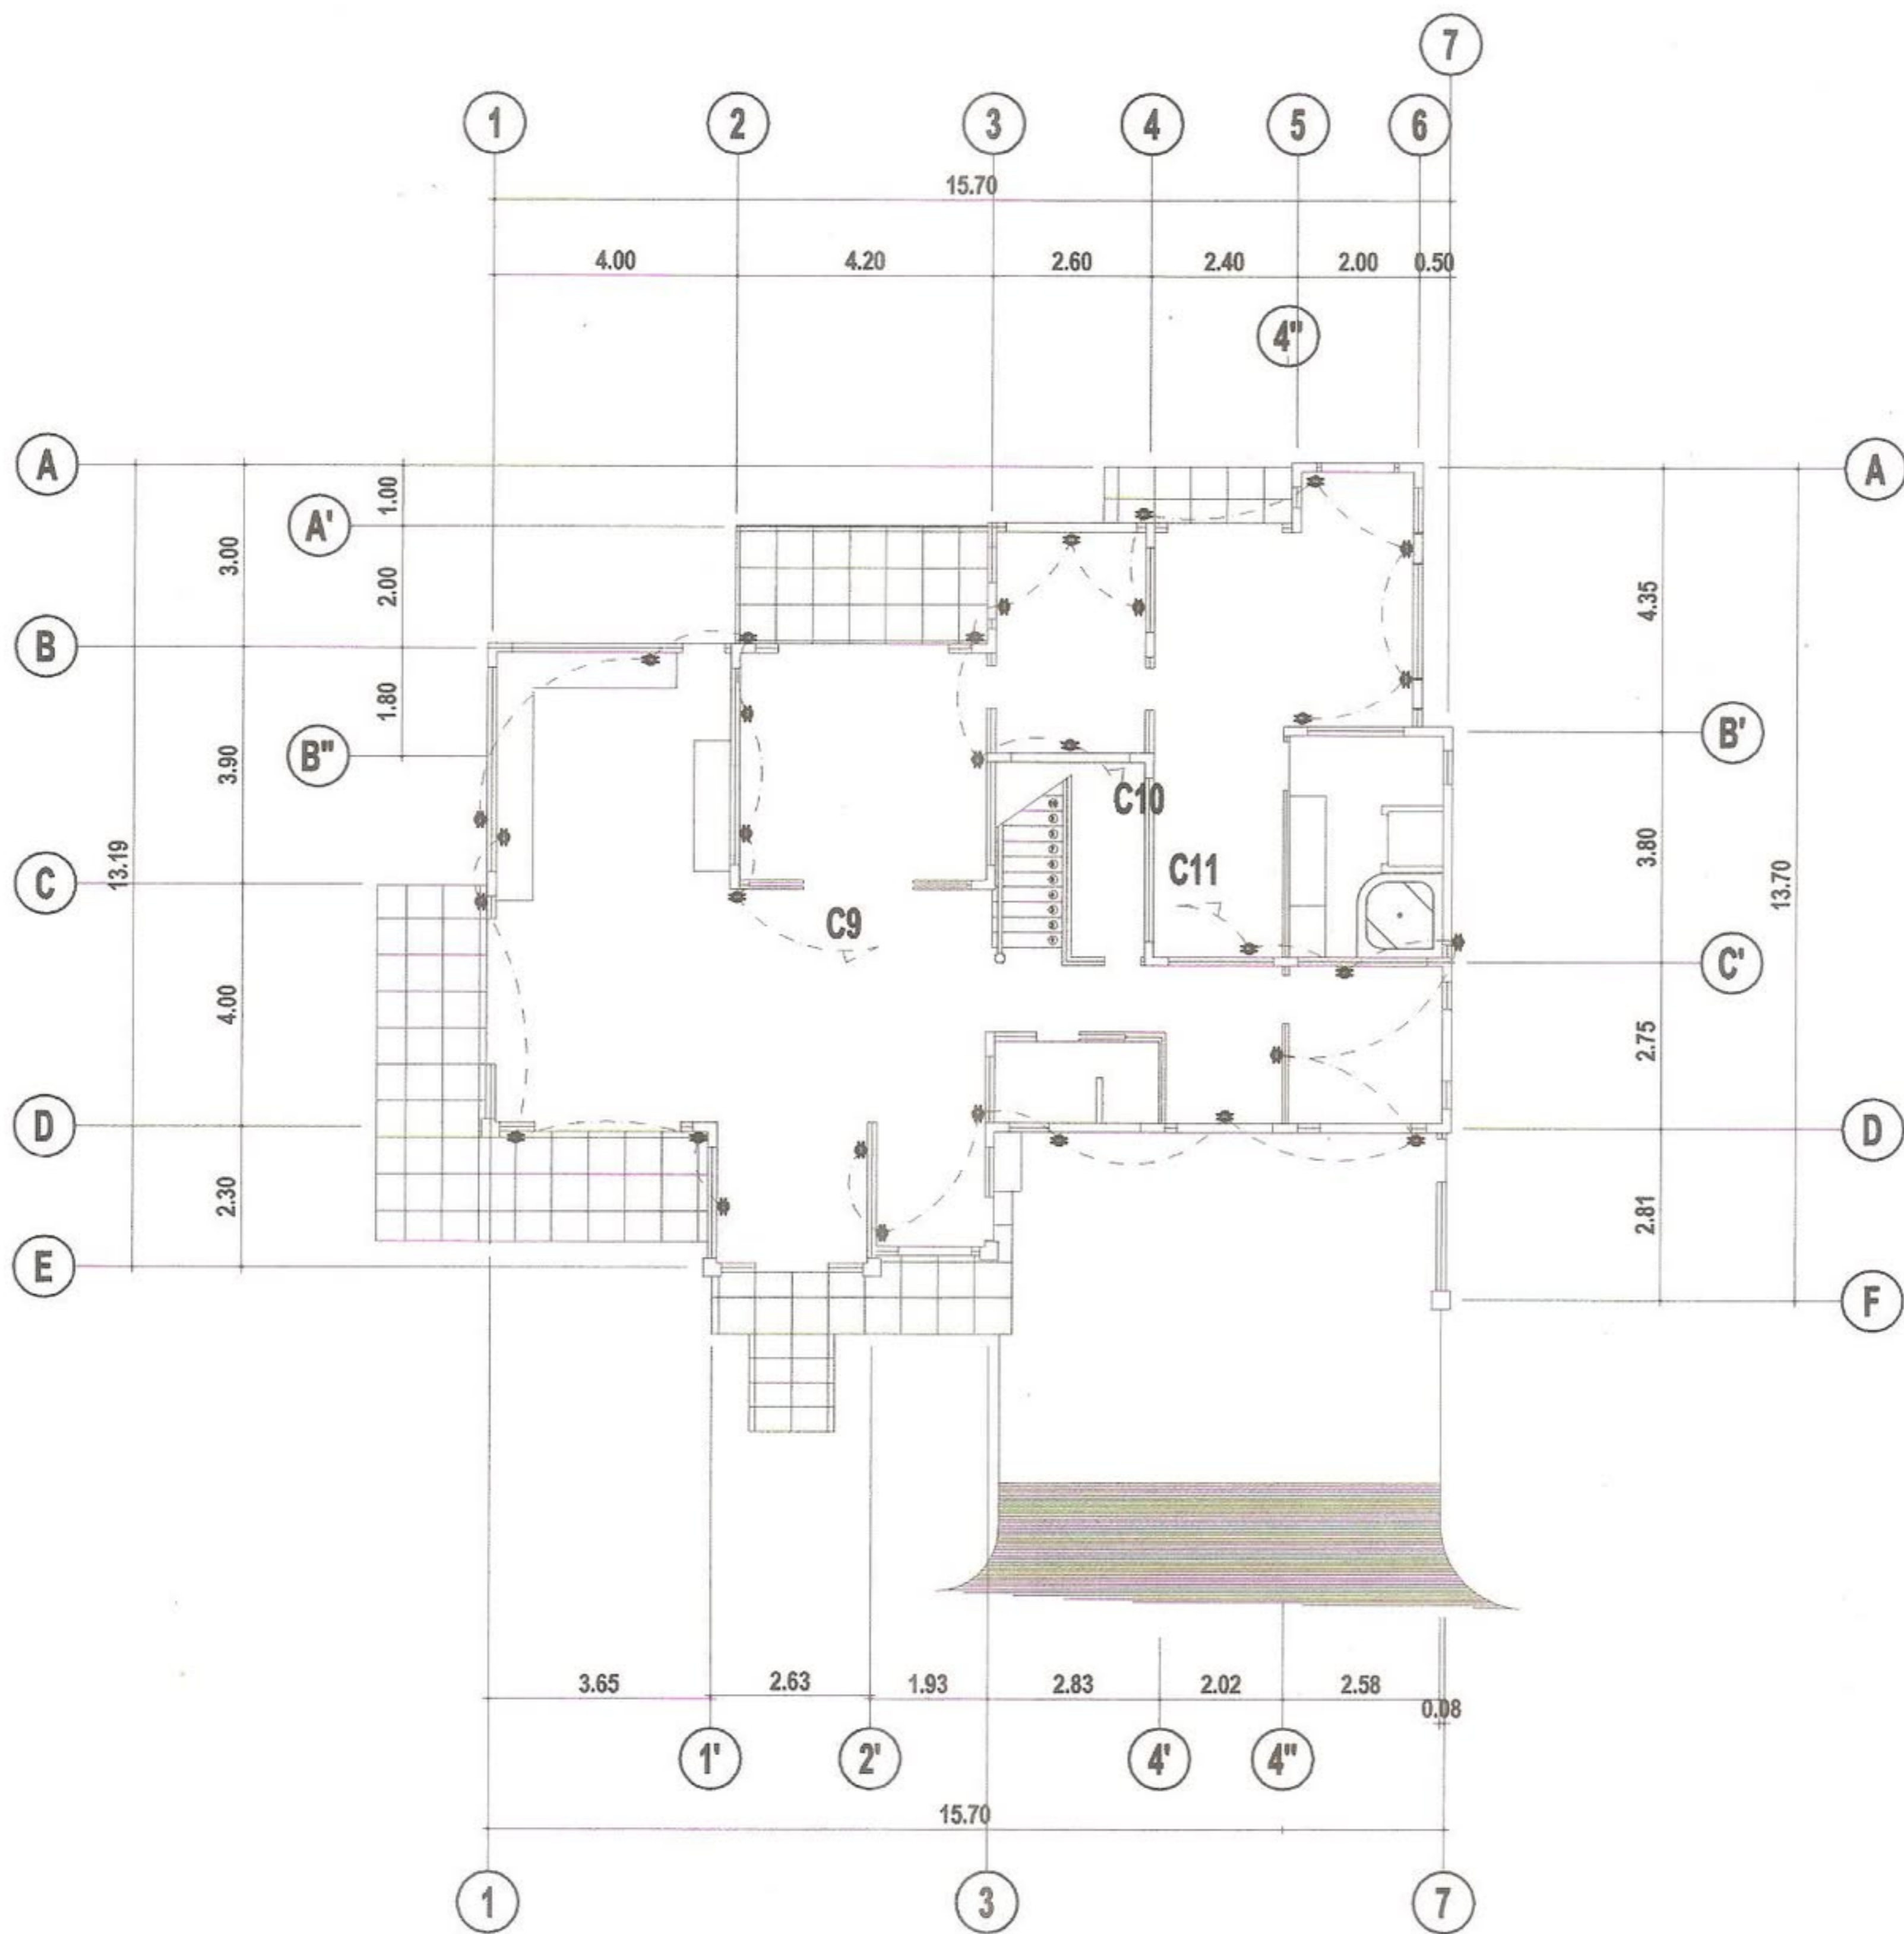


**GROUND FLOOR  
CONV. OUTLET LAYOUT**


SCALE =  1 : 100 m.

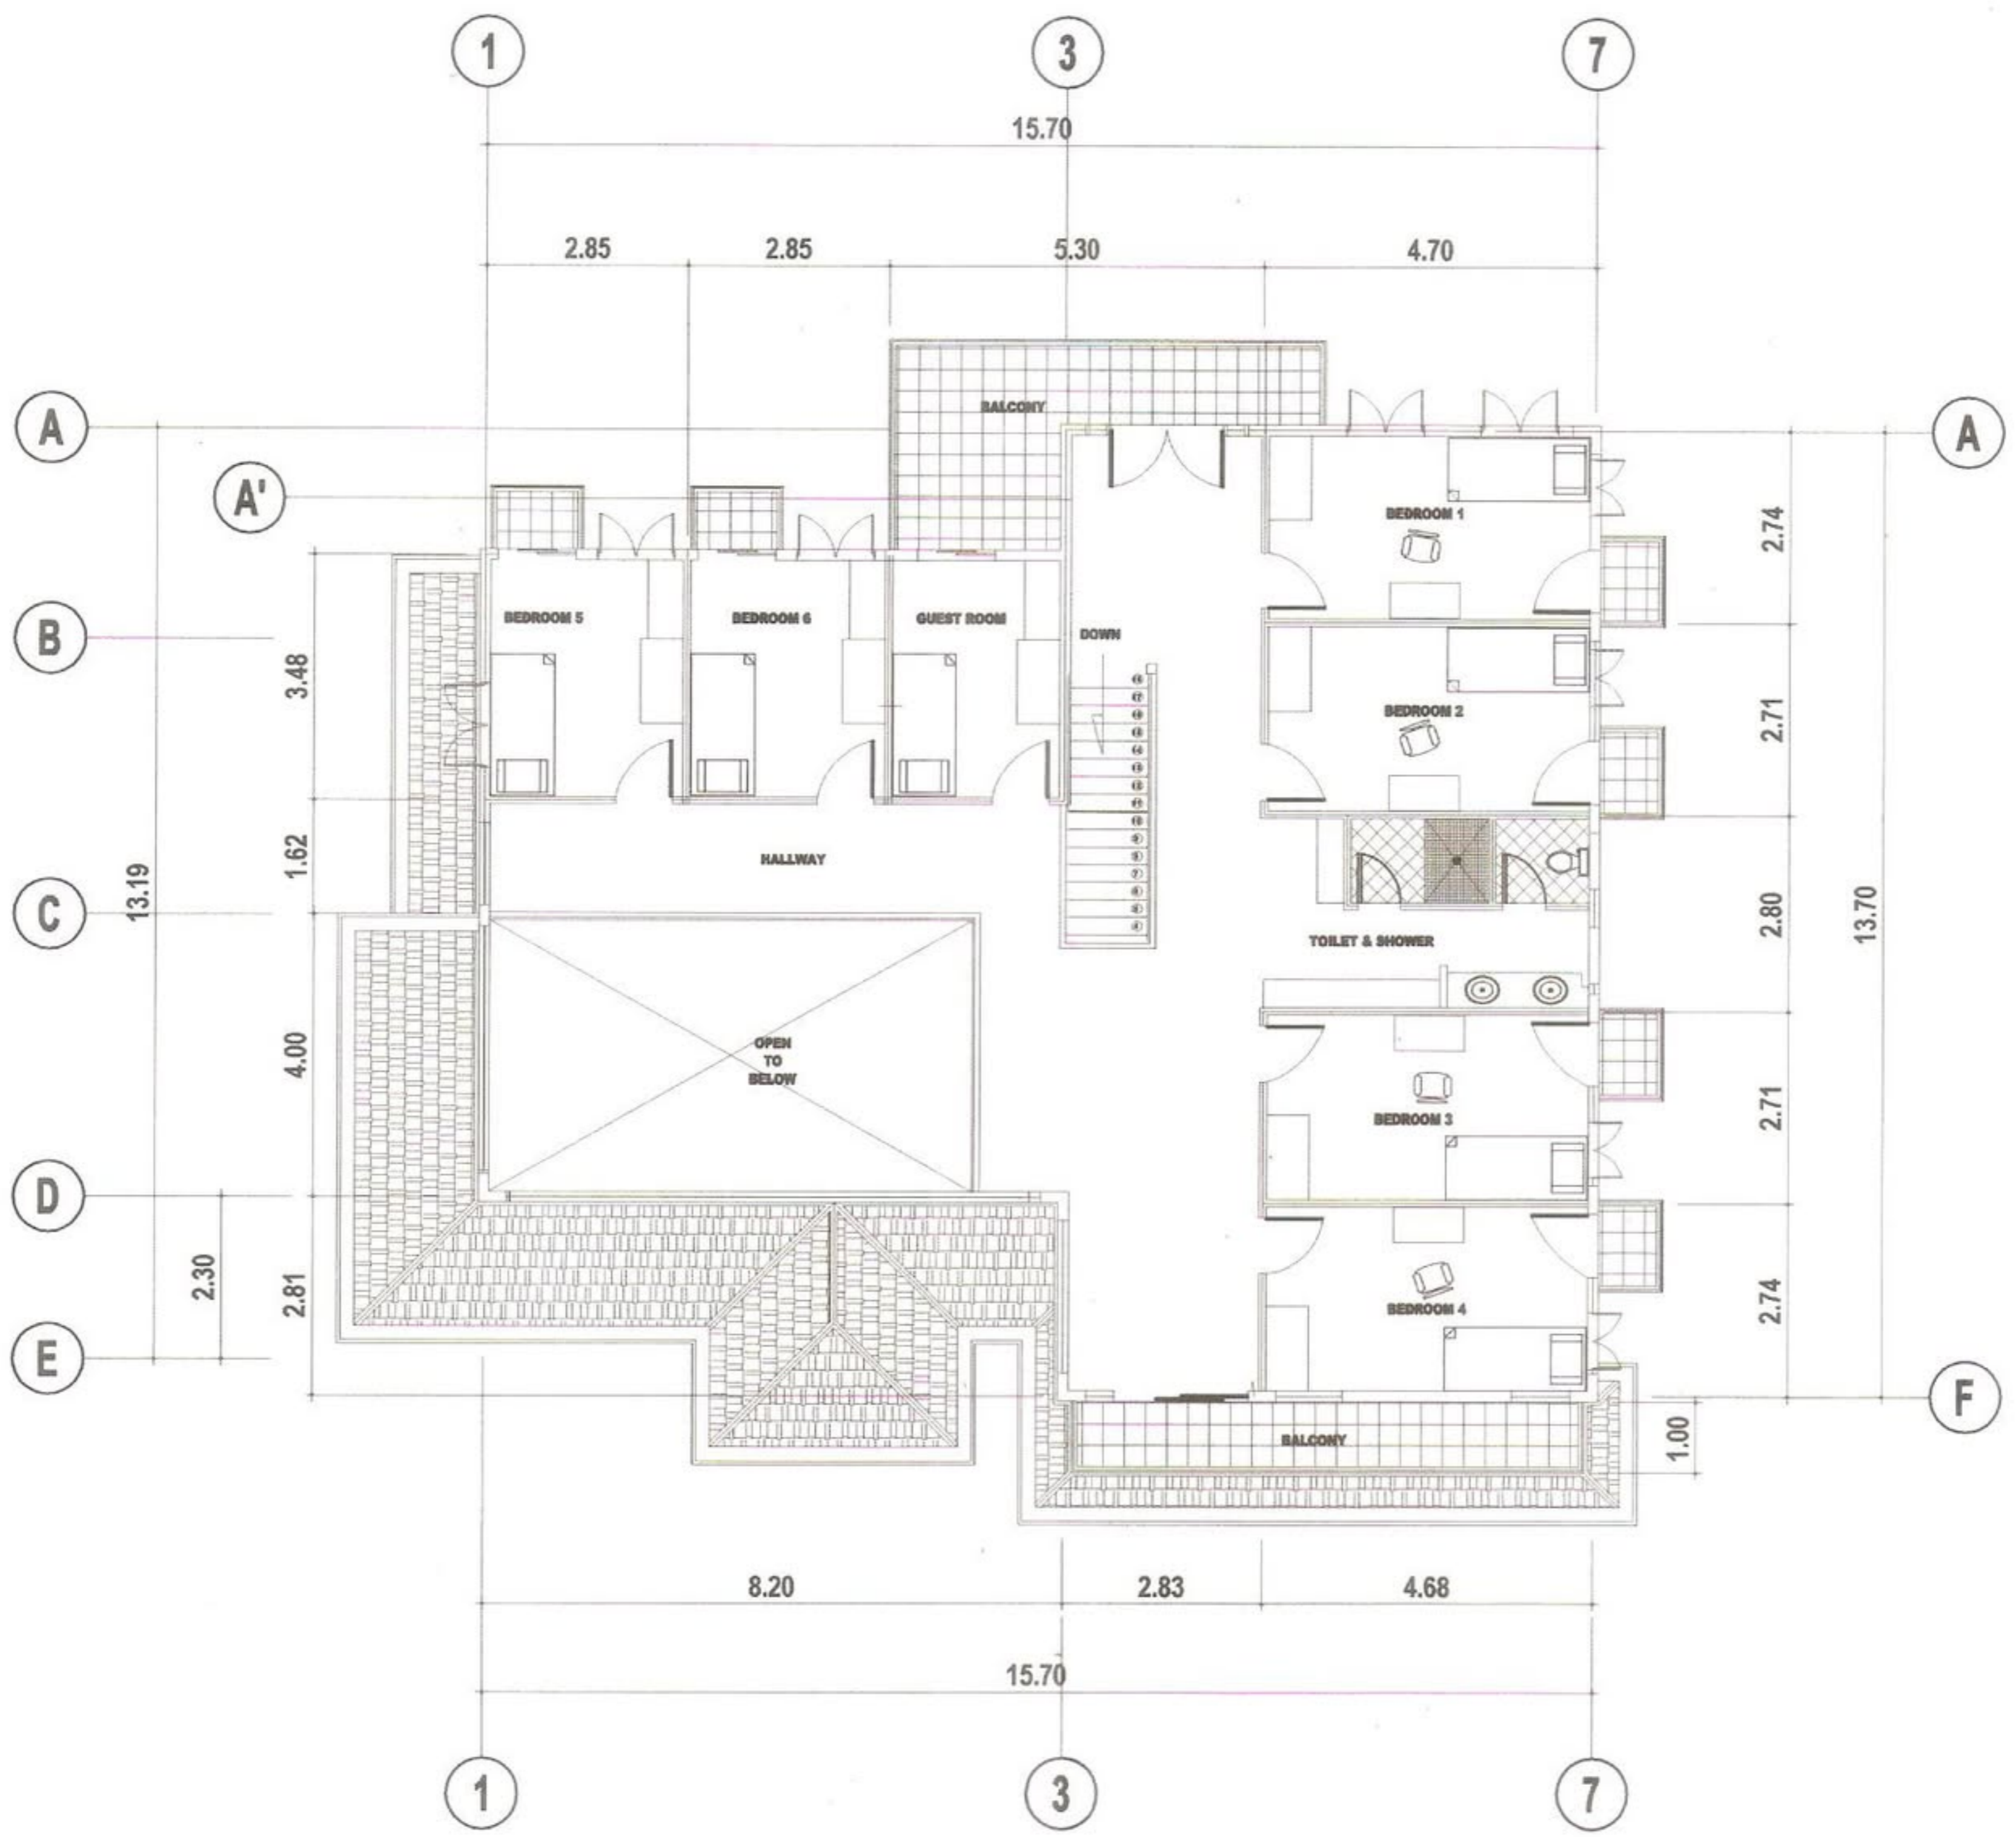

**SECOND FLOOR PLAN**  
 SCALE = 1 : 100 m.

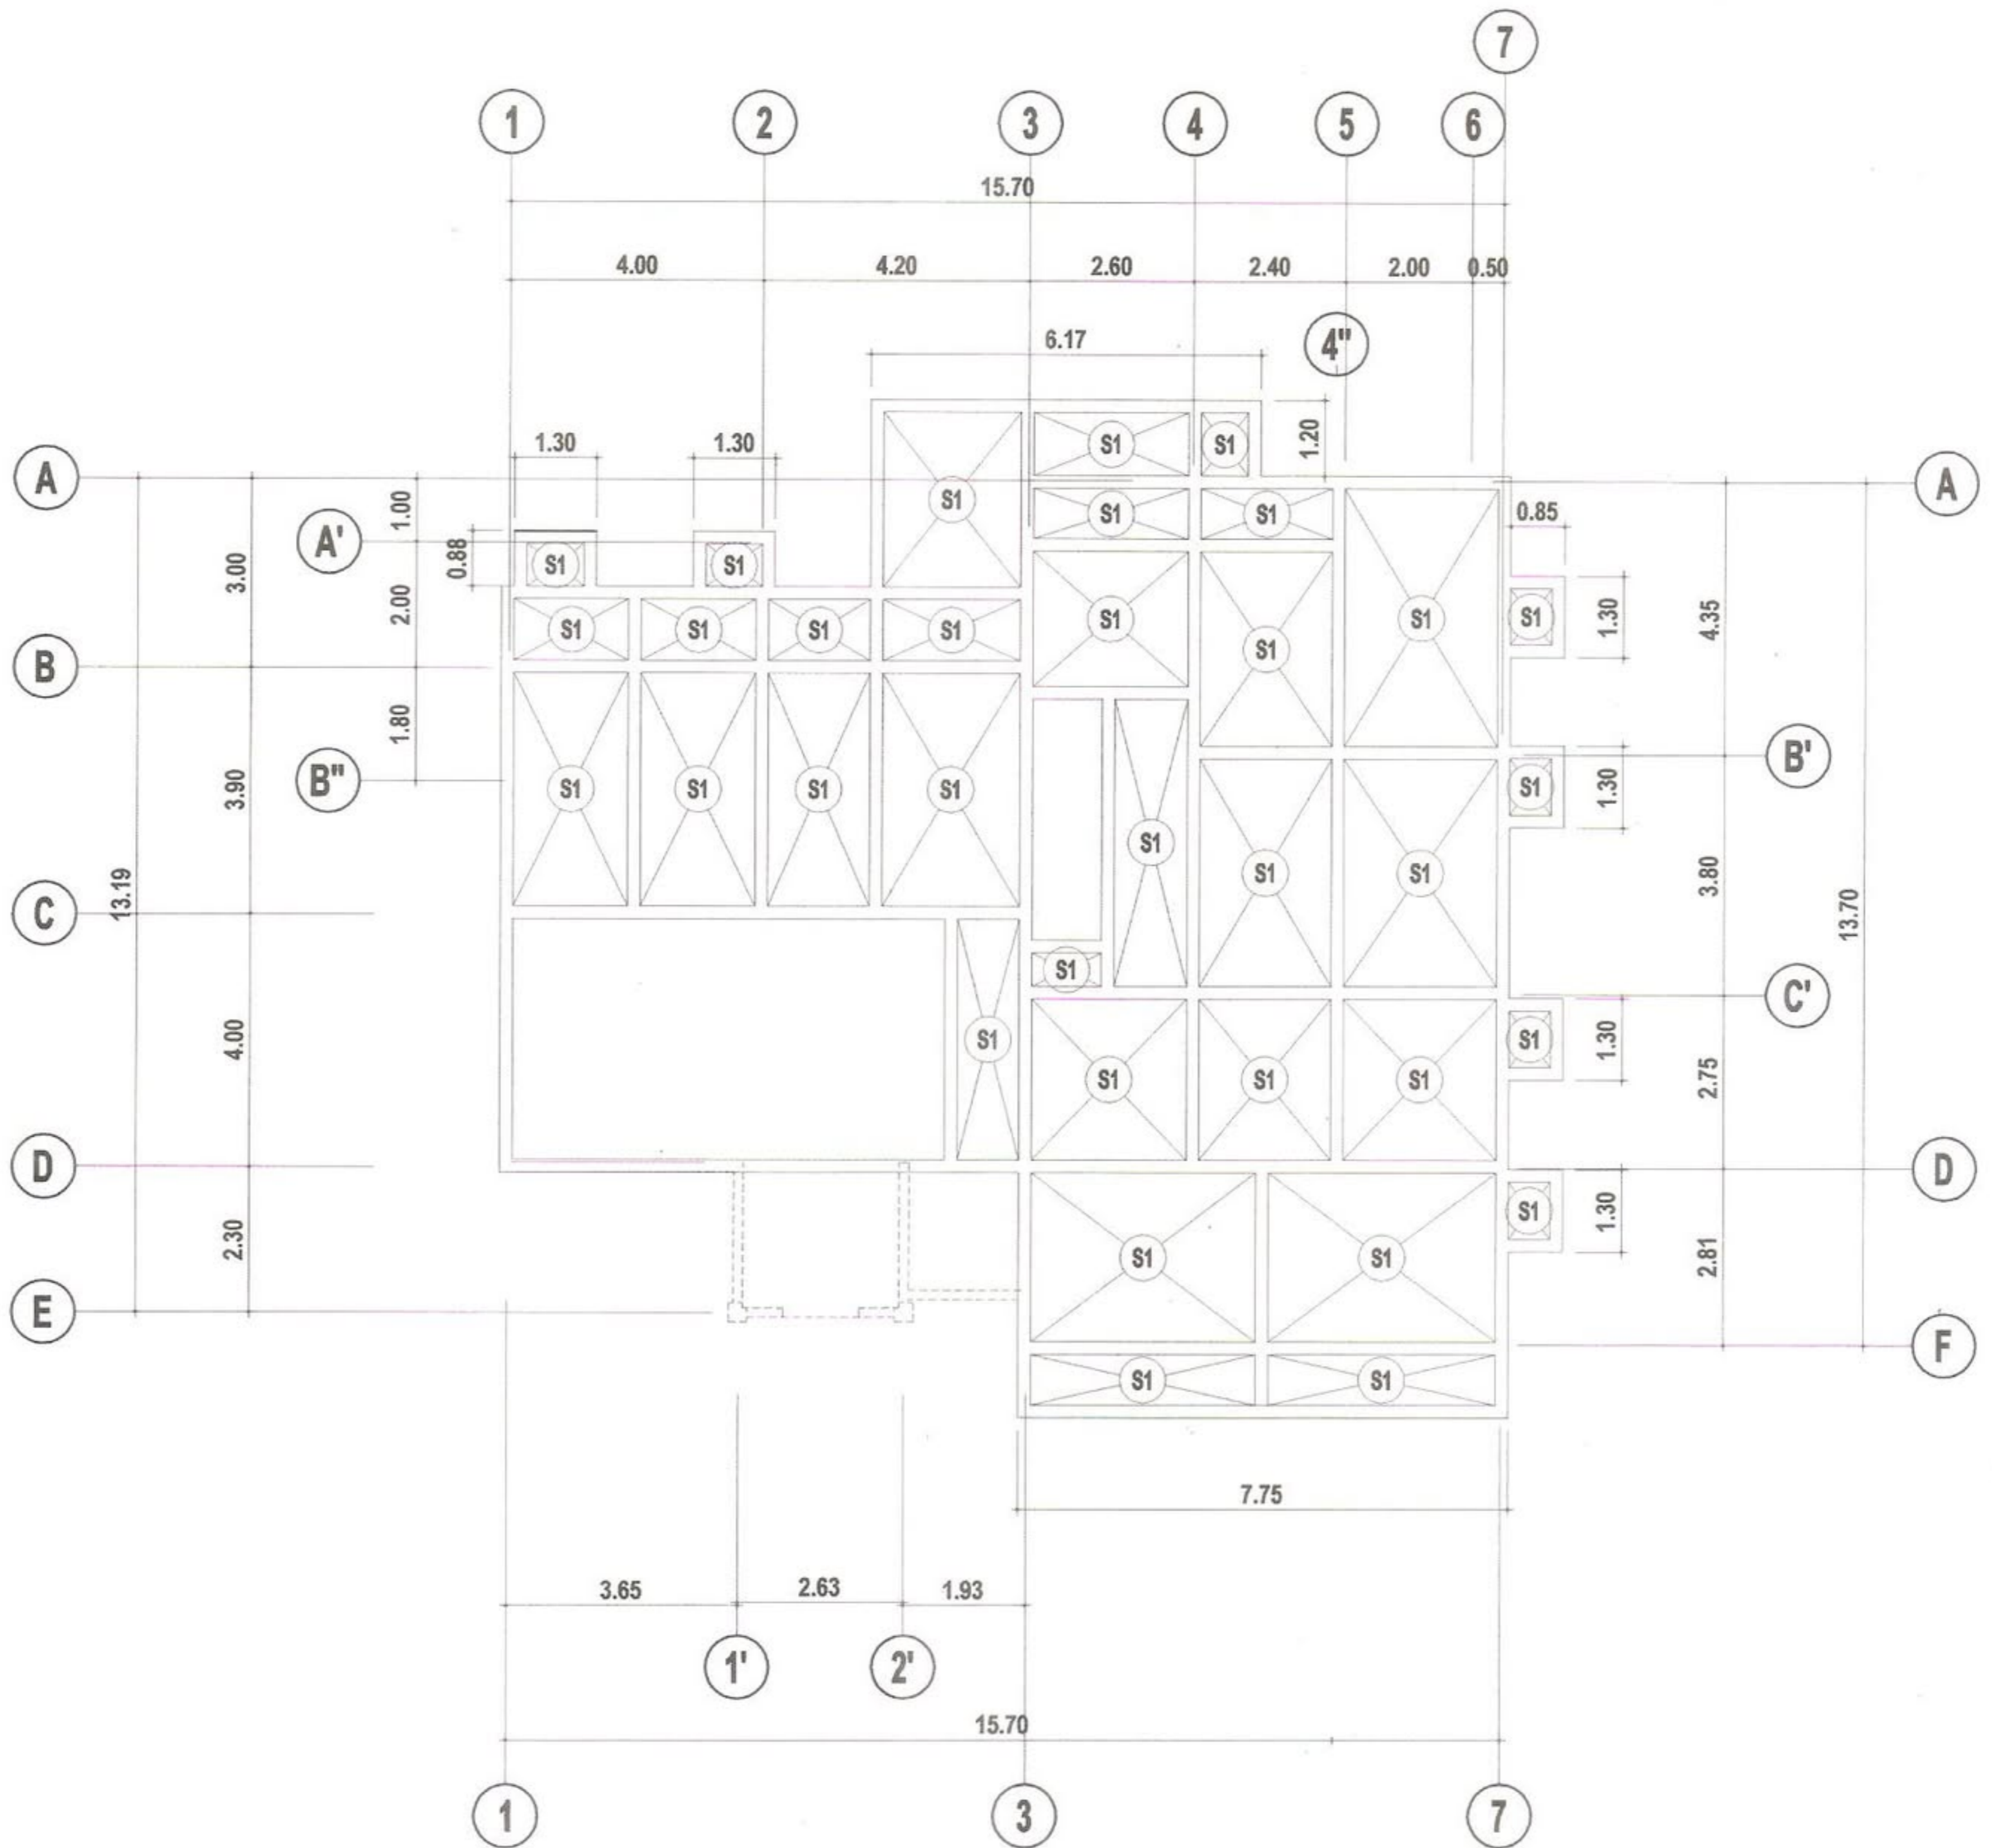


## SECOND FLOOR FRAMING PLAN

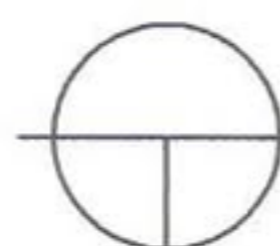


SCALE =

1 : 100 m.

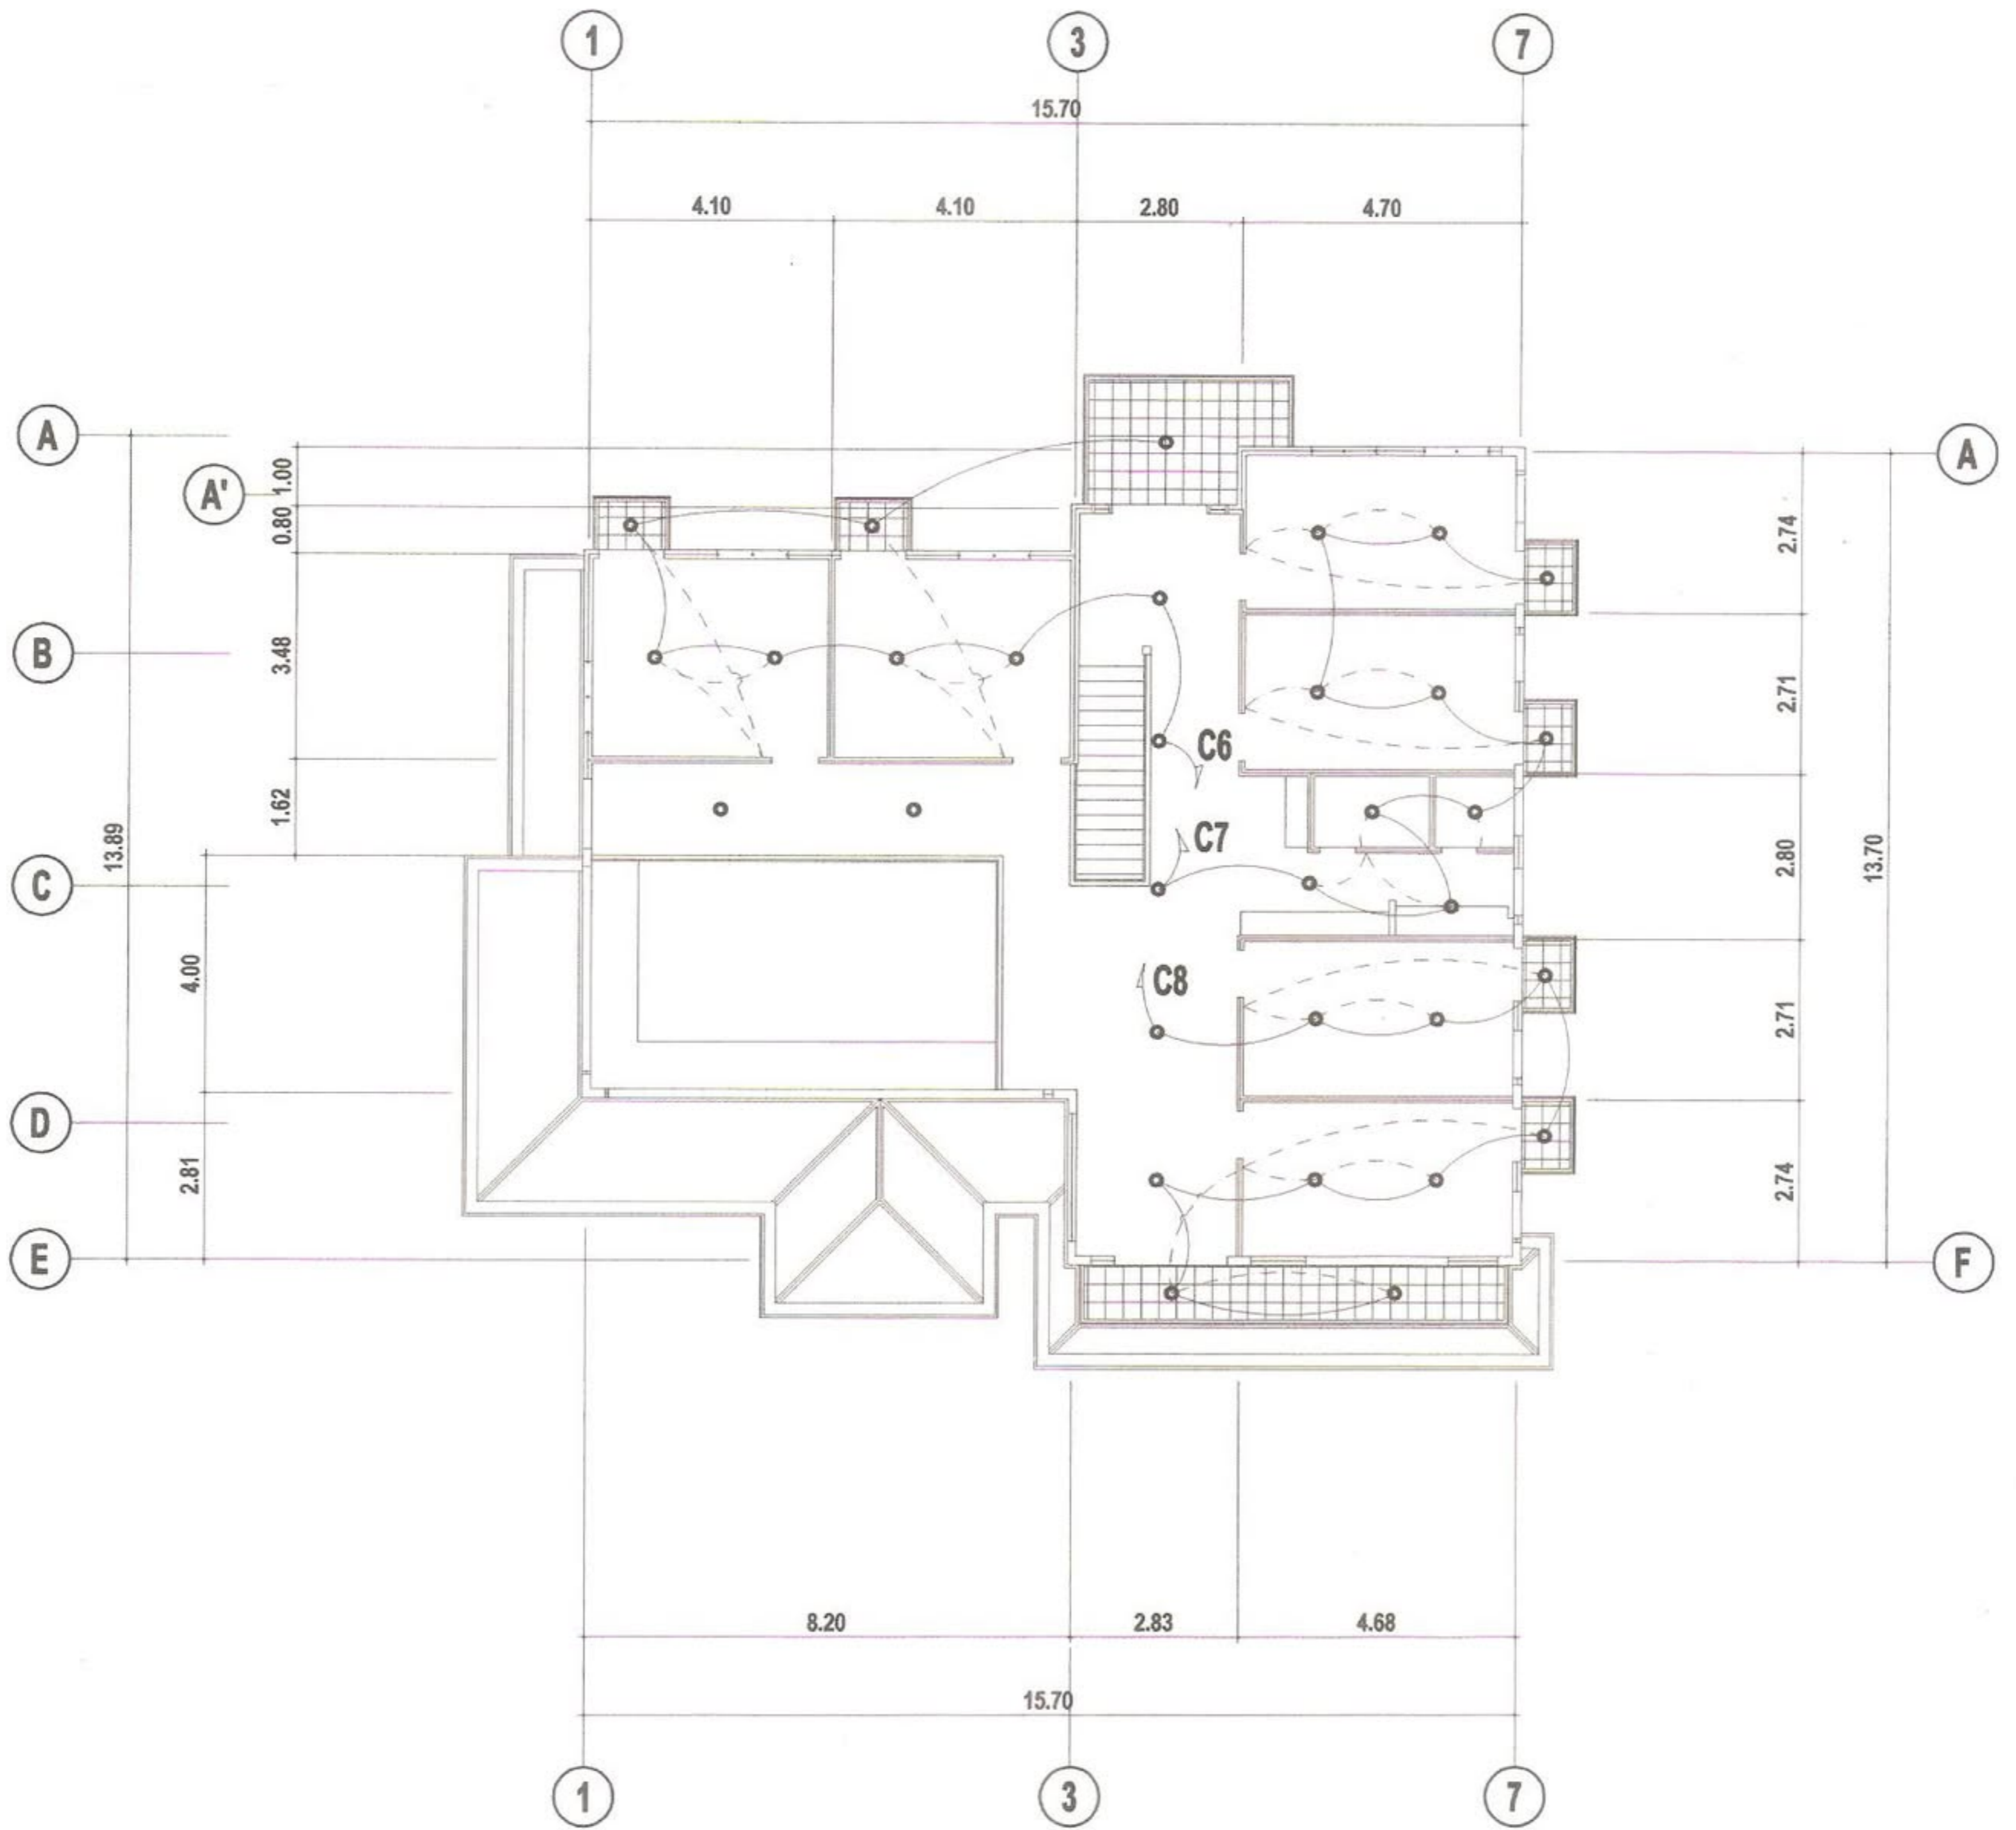


**SECOND FLOOR  
LIGHTING LAYOUT**

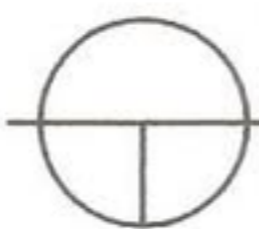


SCALE =


1 : 100 m.

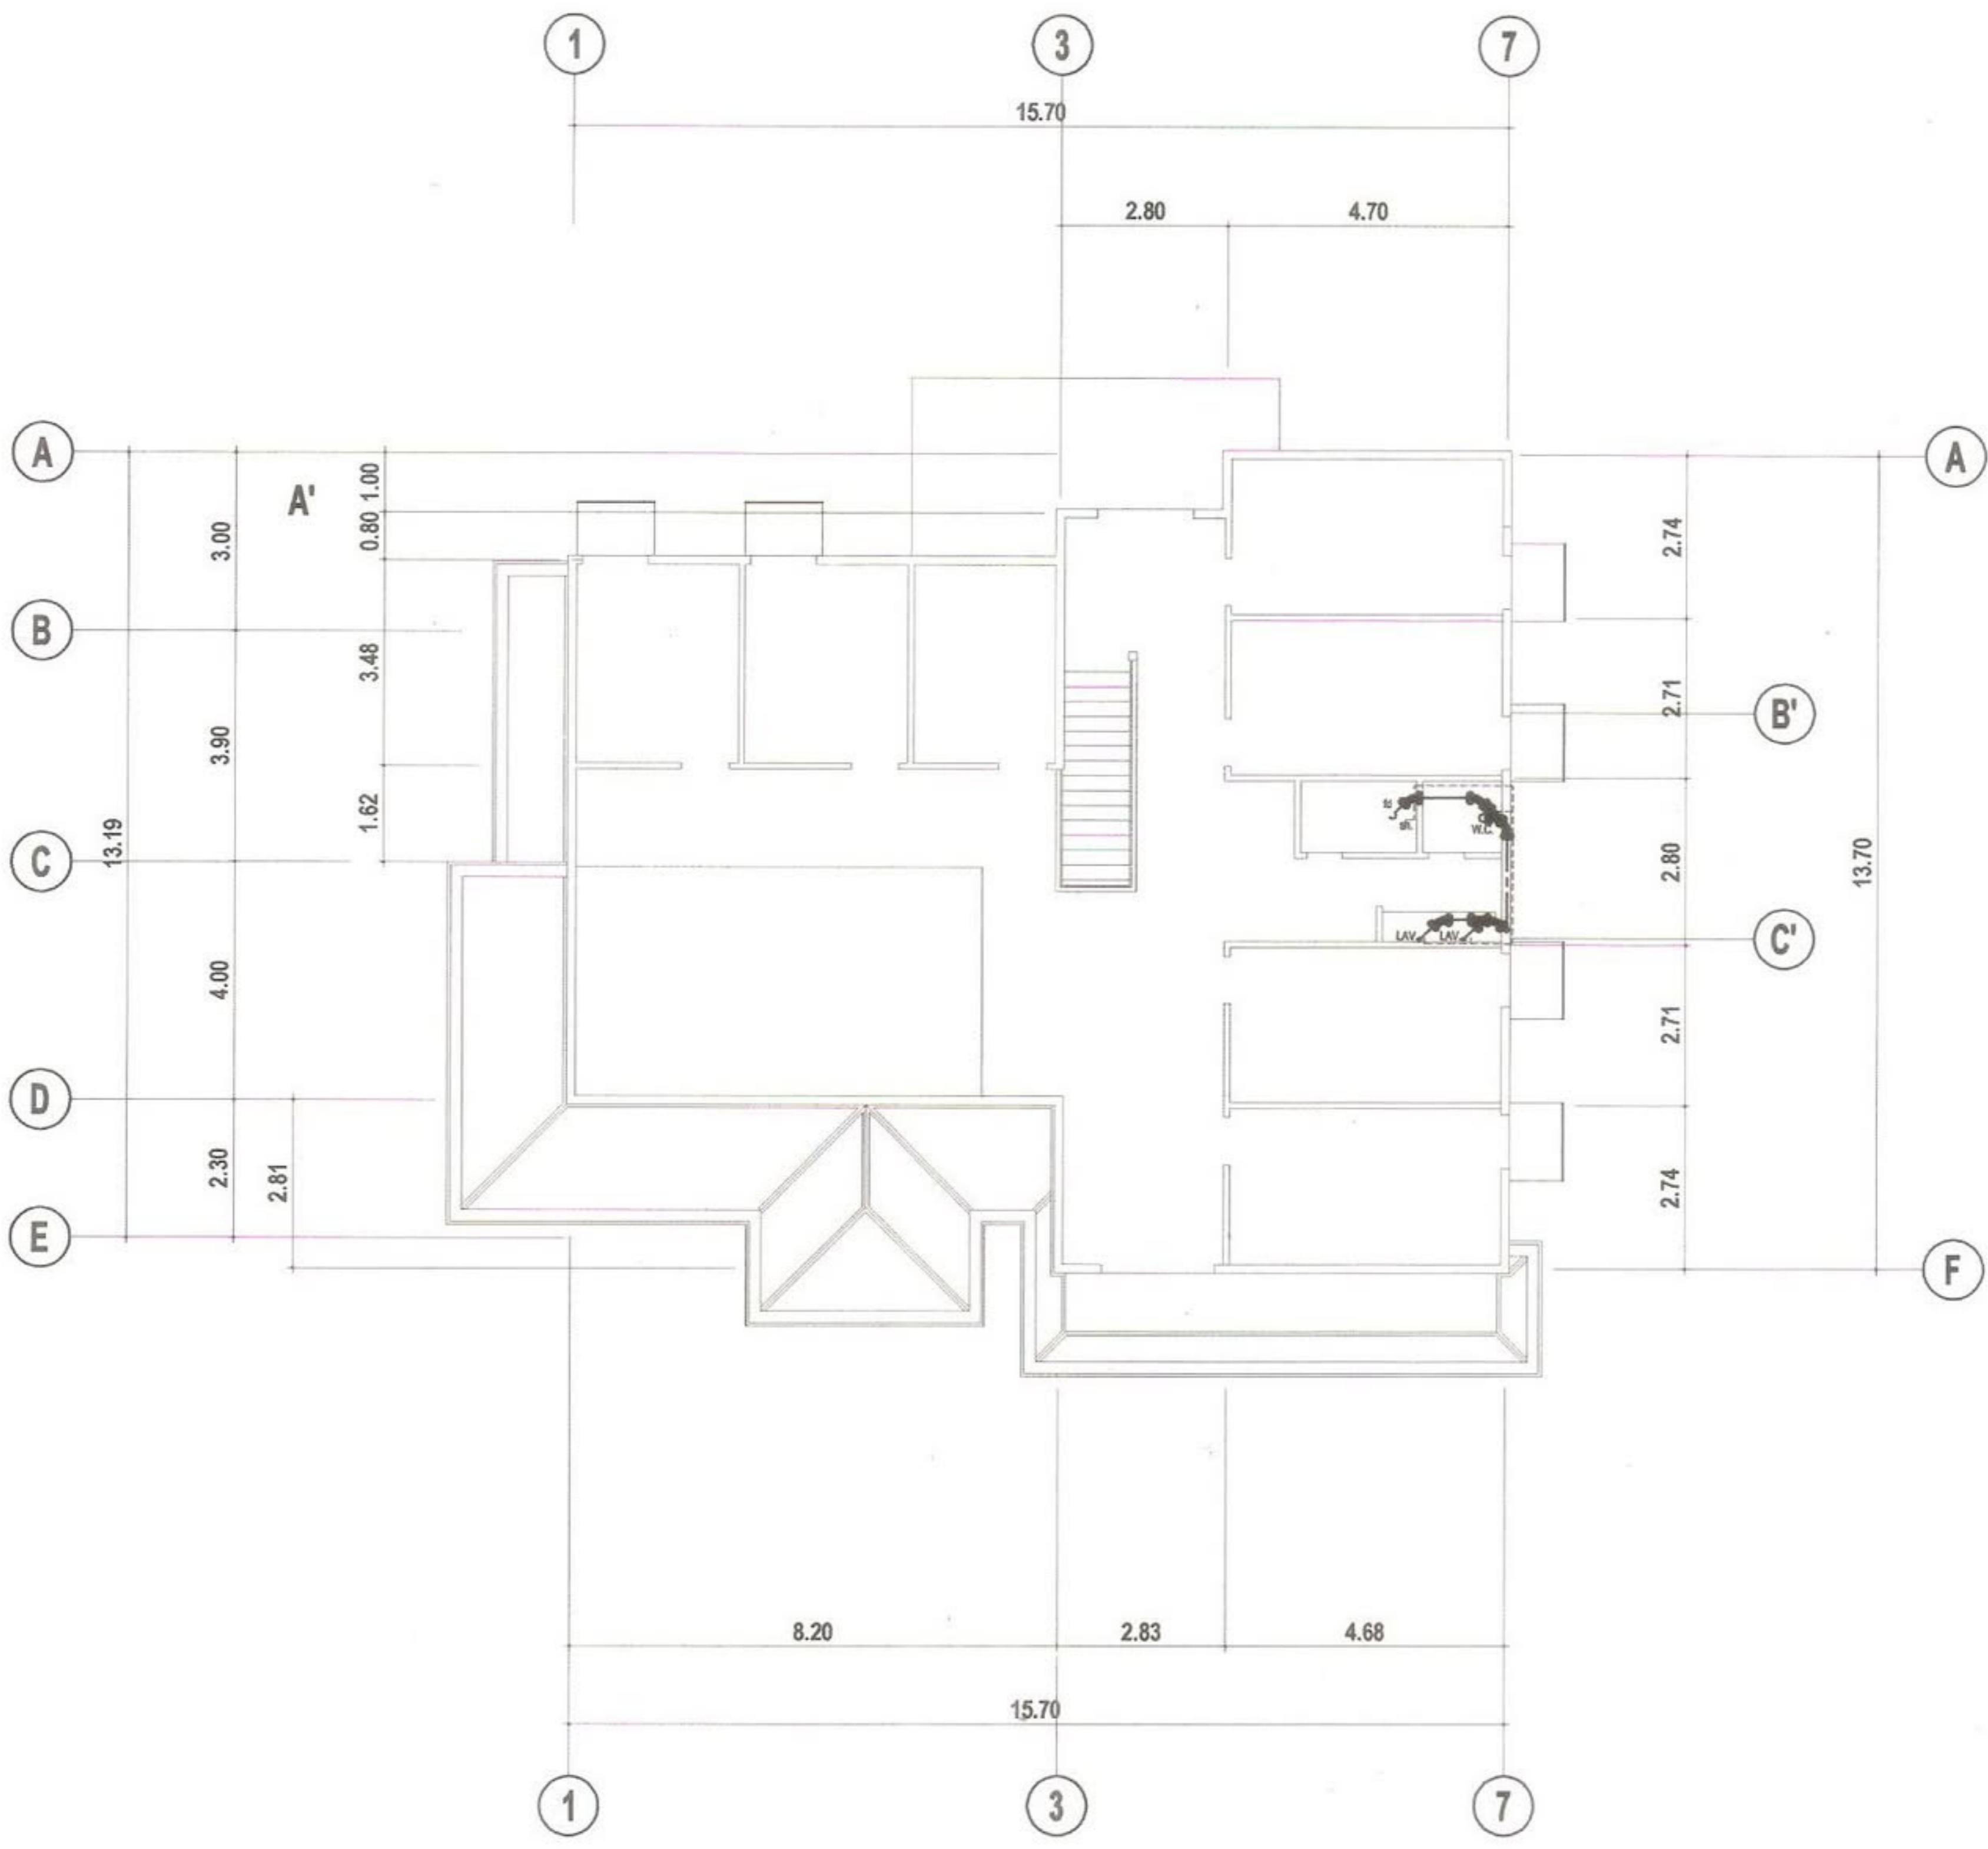


**SECOND FLOOR  
PLUMBING LAYOUT**

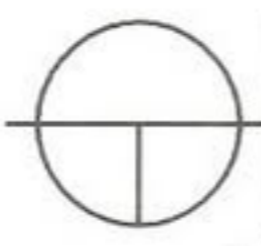

SCALE = 1 : 100 m.


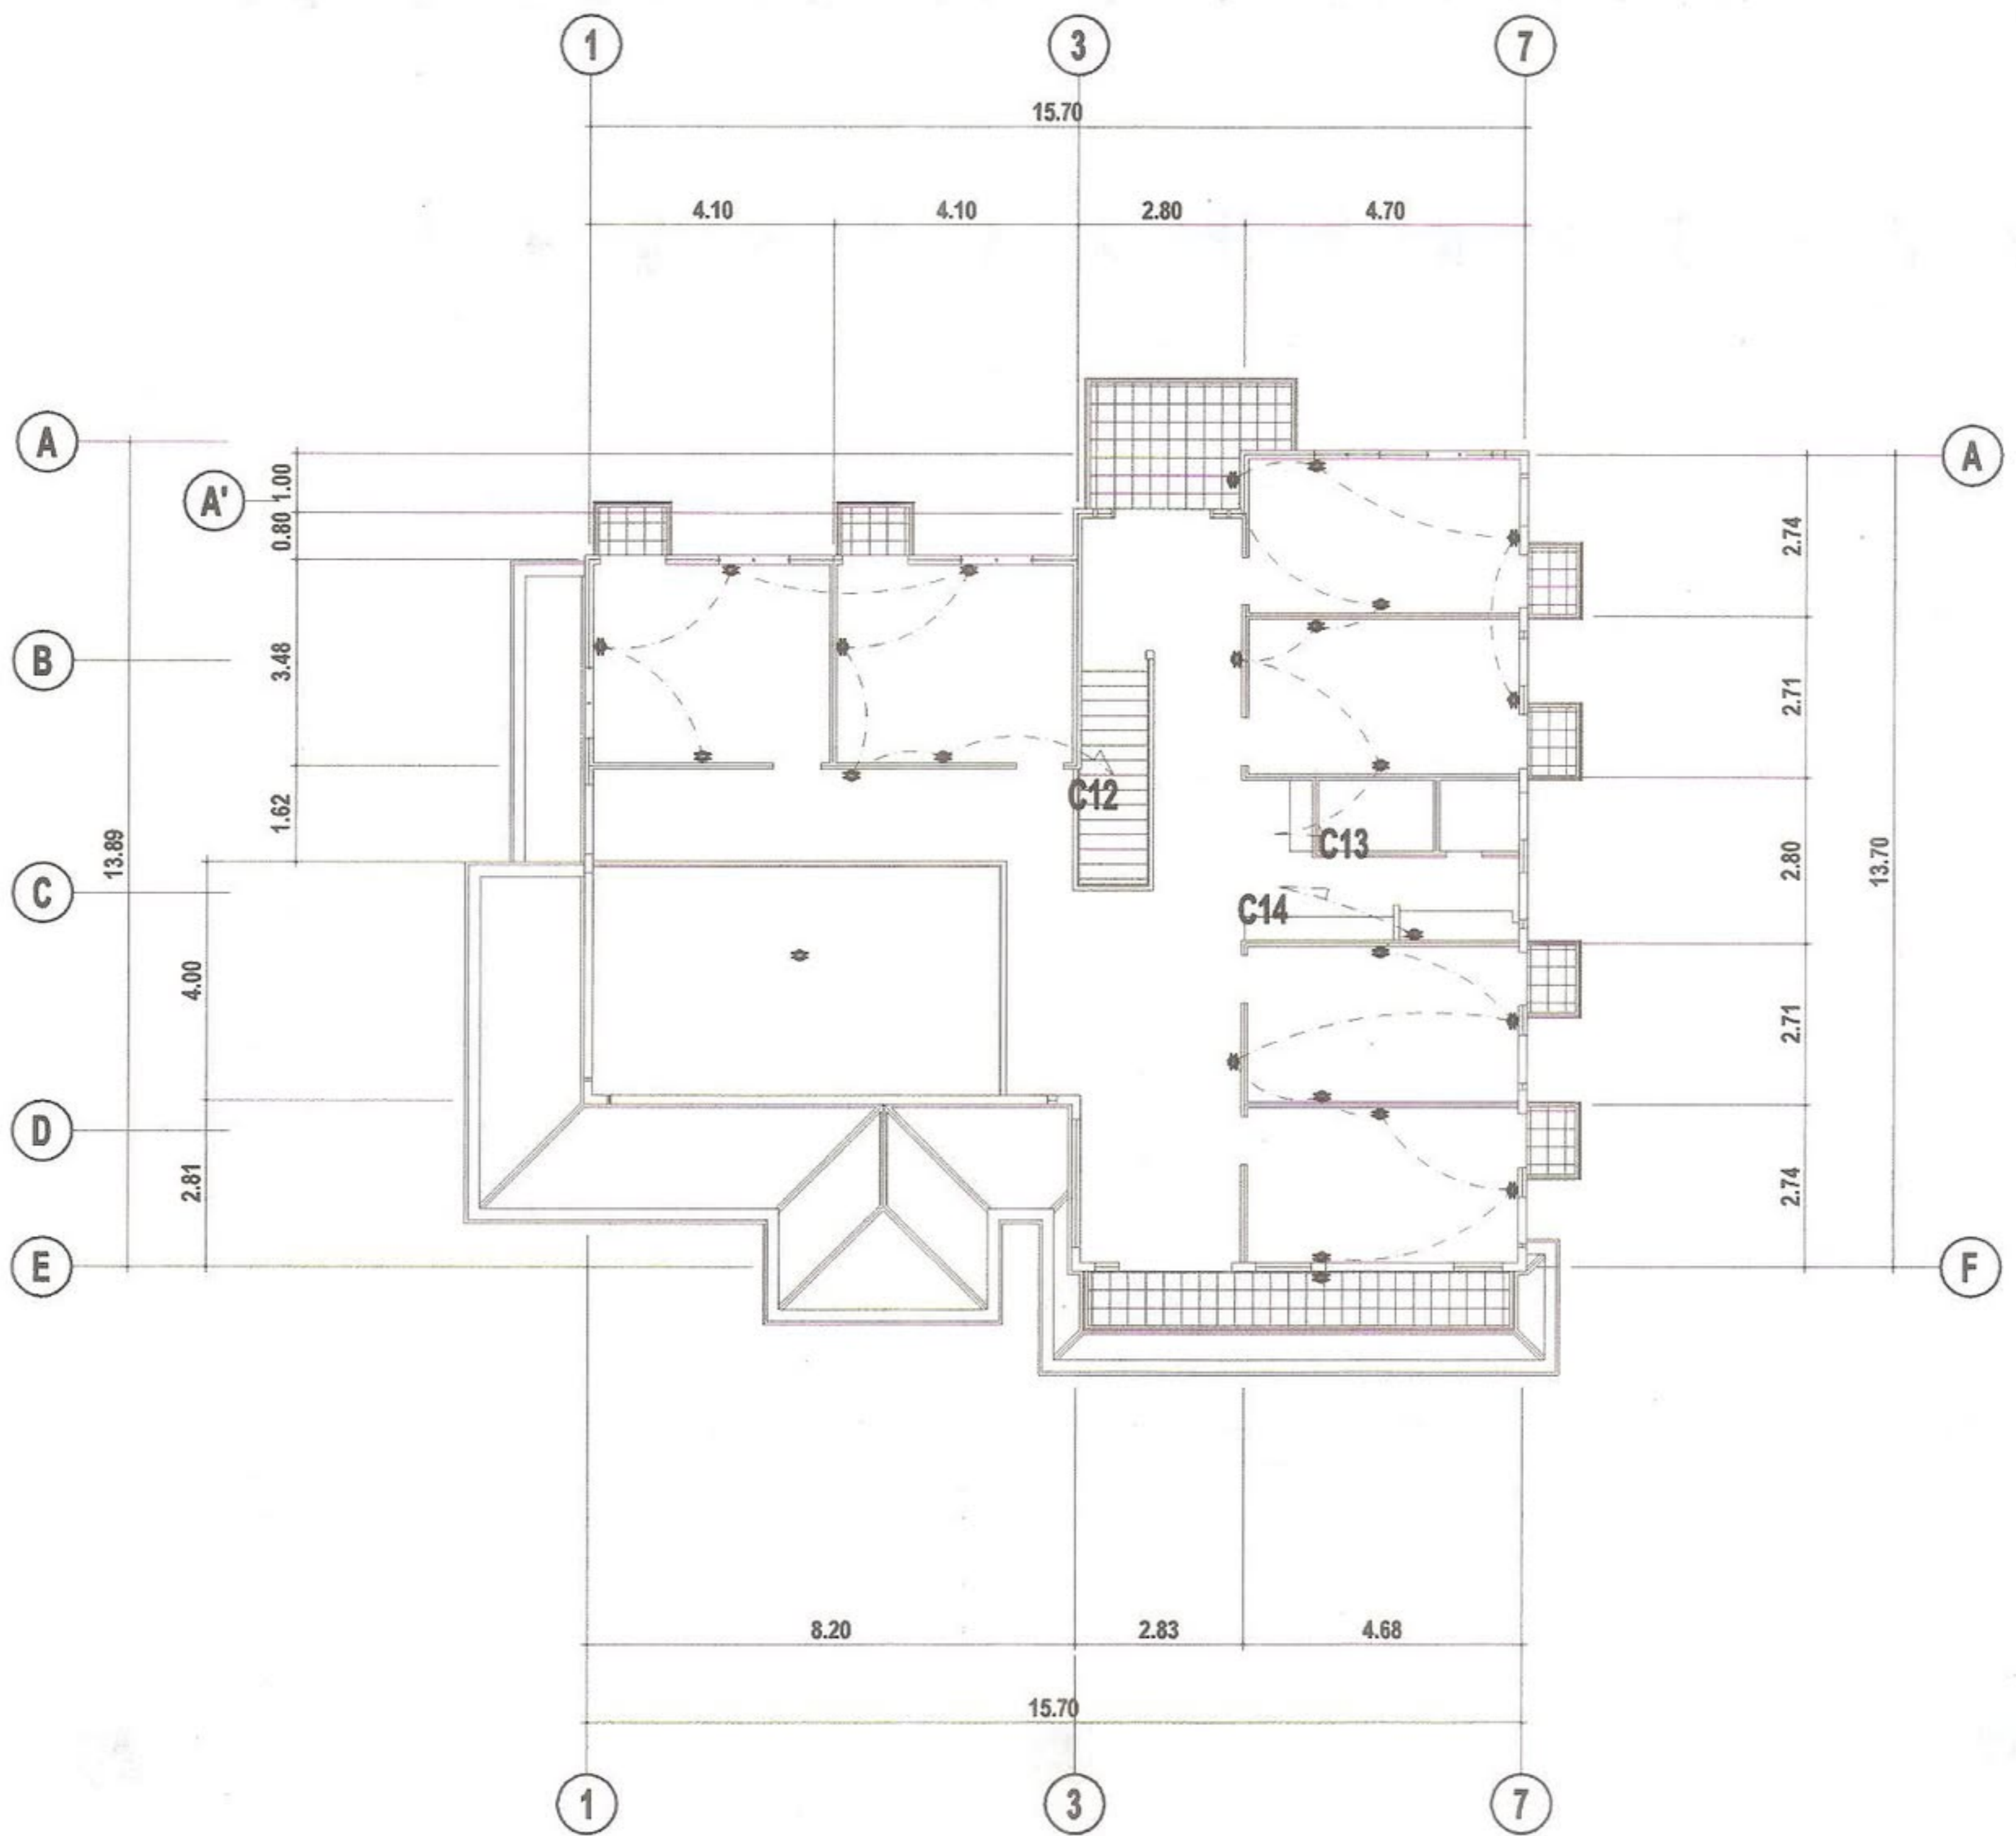


**SECOND FLOOR  
CONV. OUTLET LAYOUT**

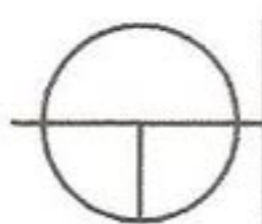

SCALE =



1 : 100 m.

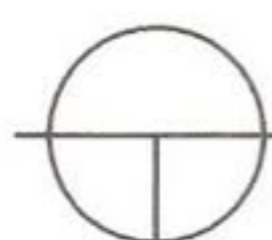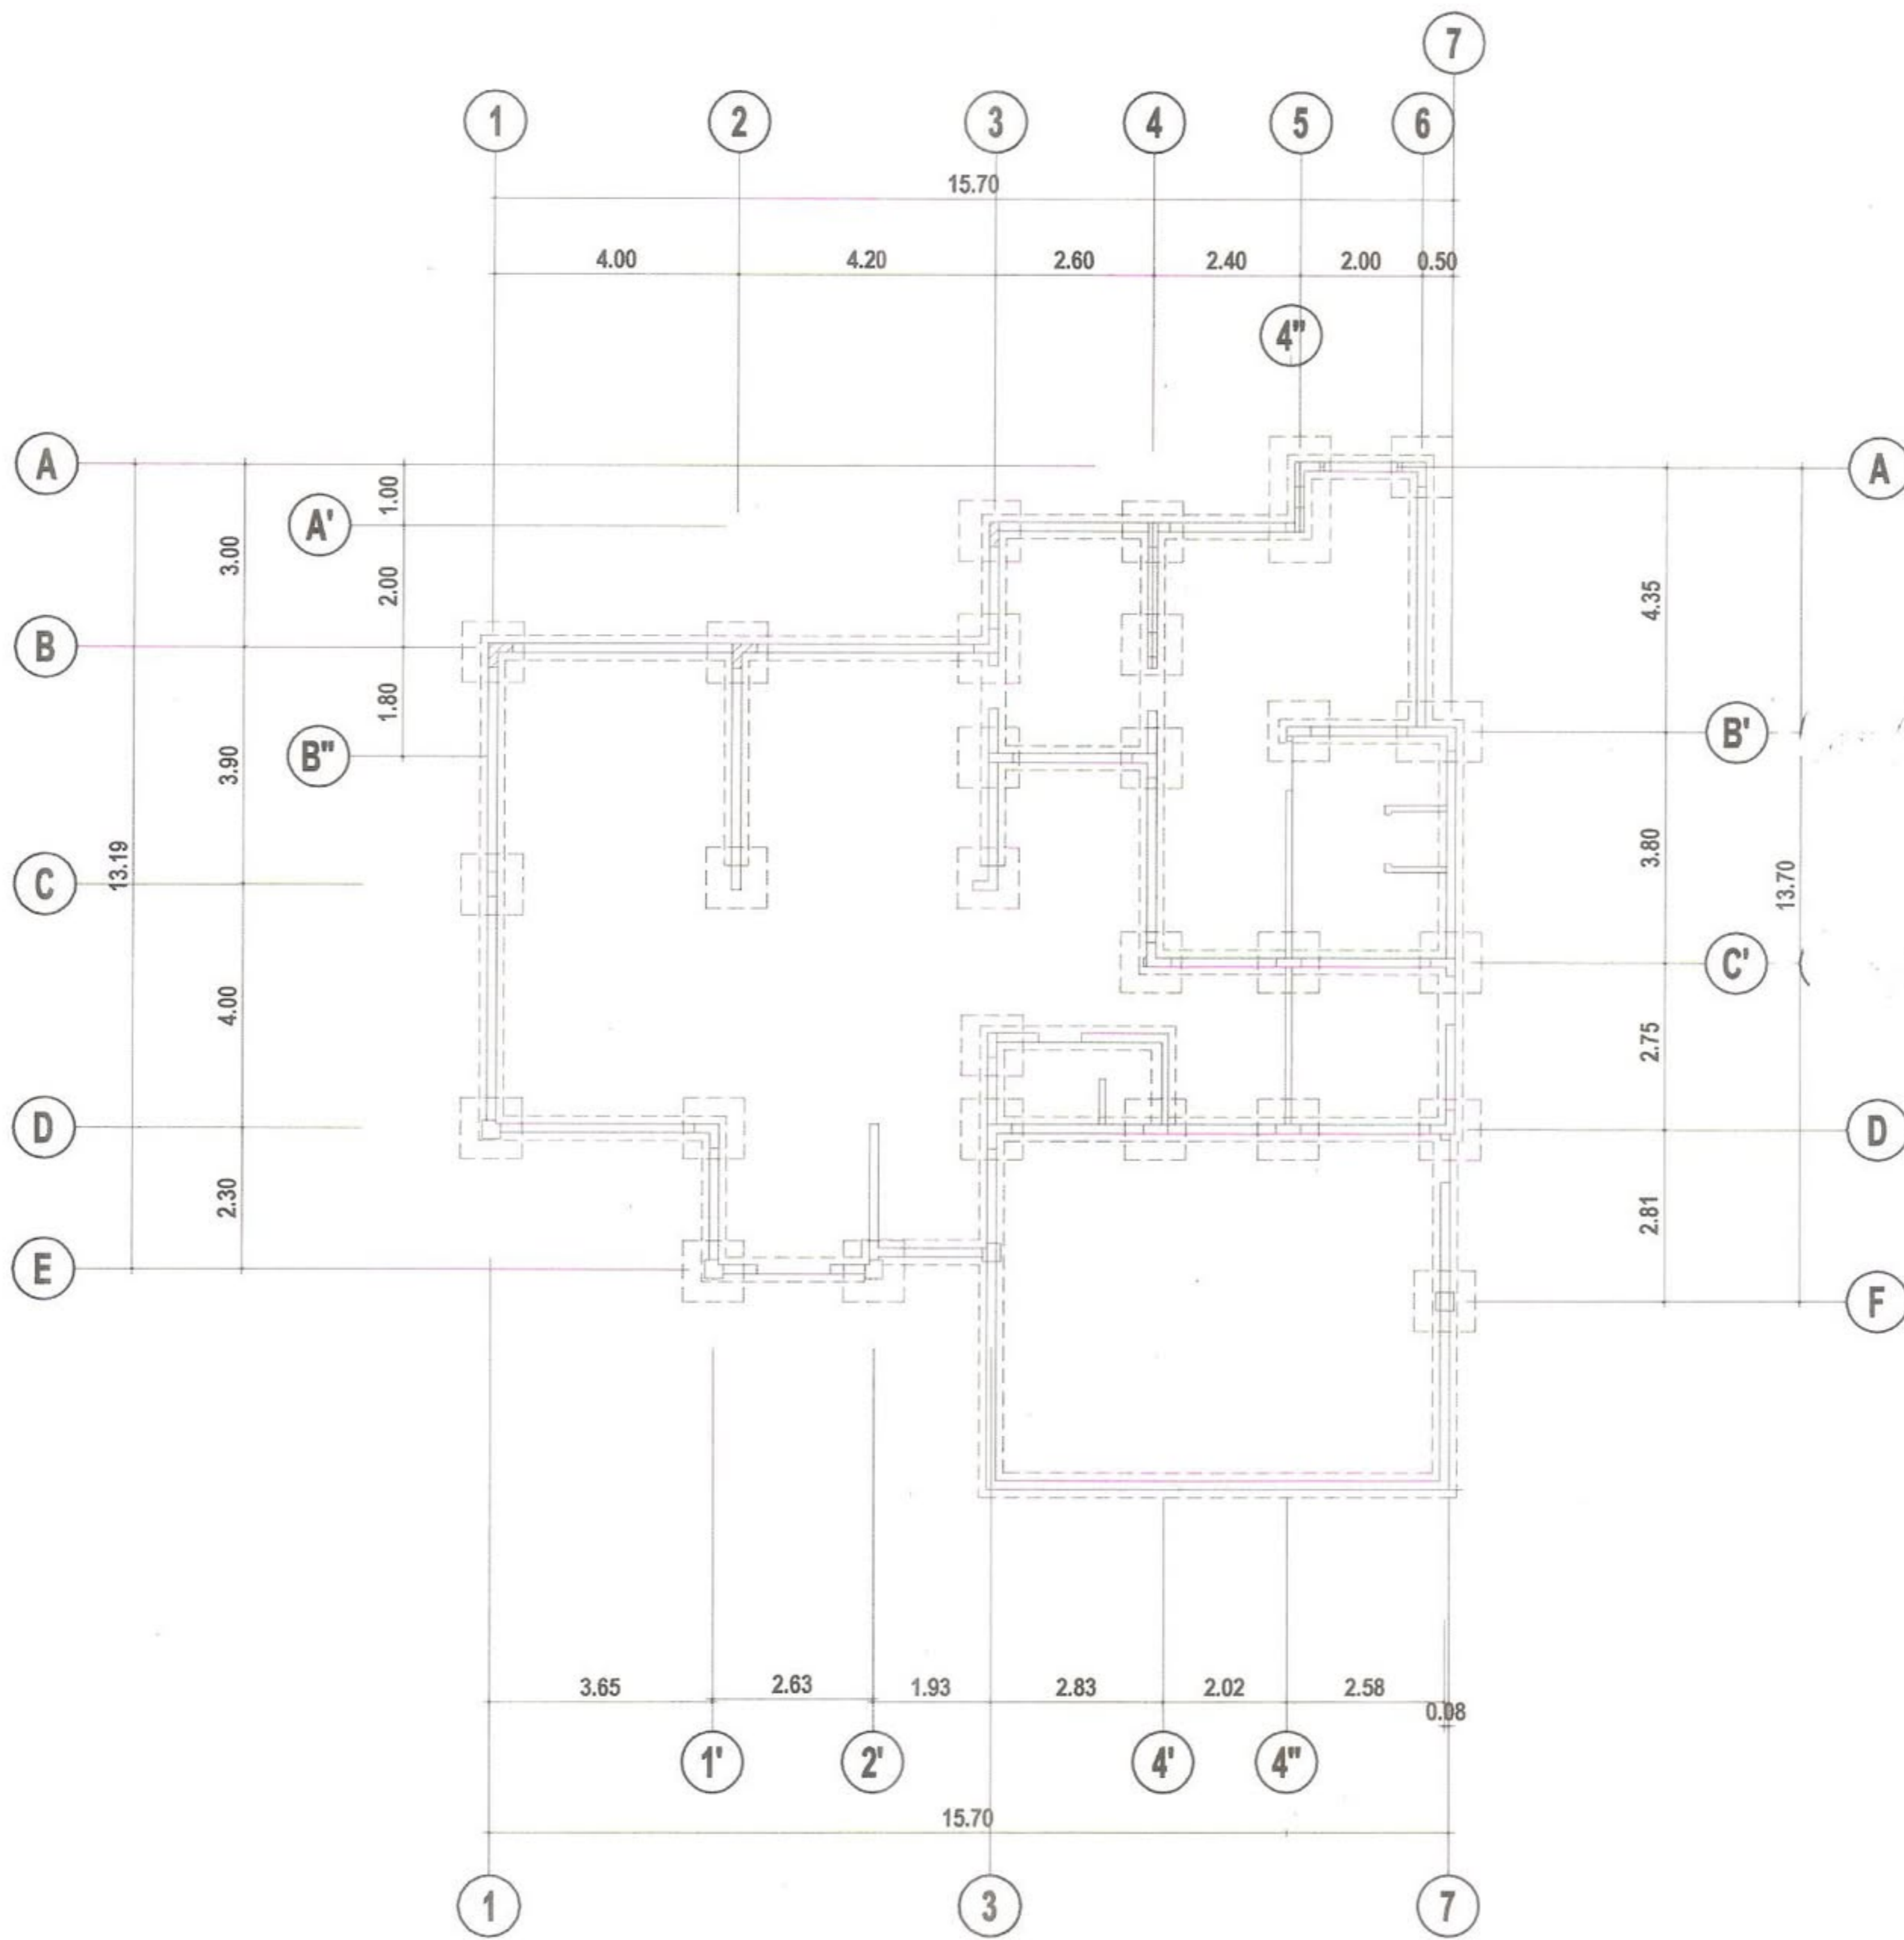

# FOUNDATION PLAN

SCALE =



1 : 100 m.

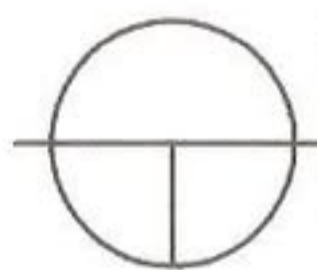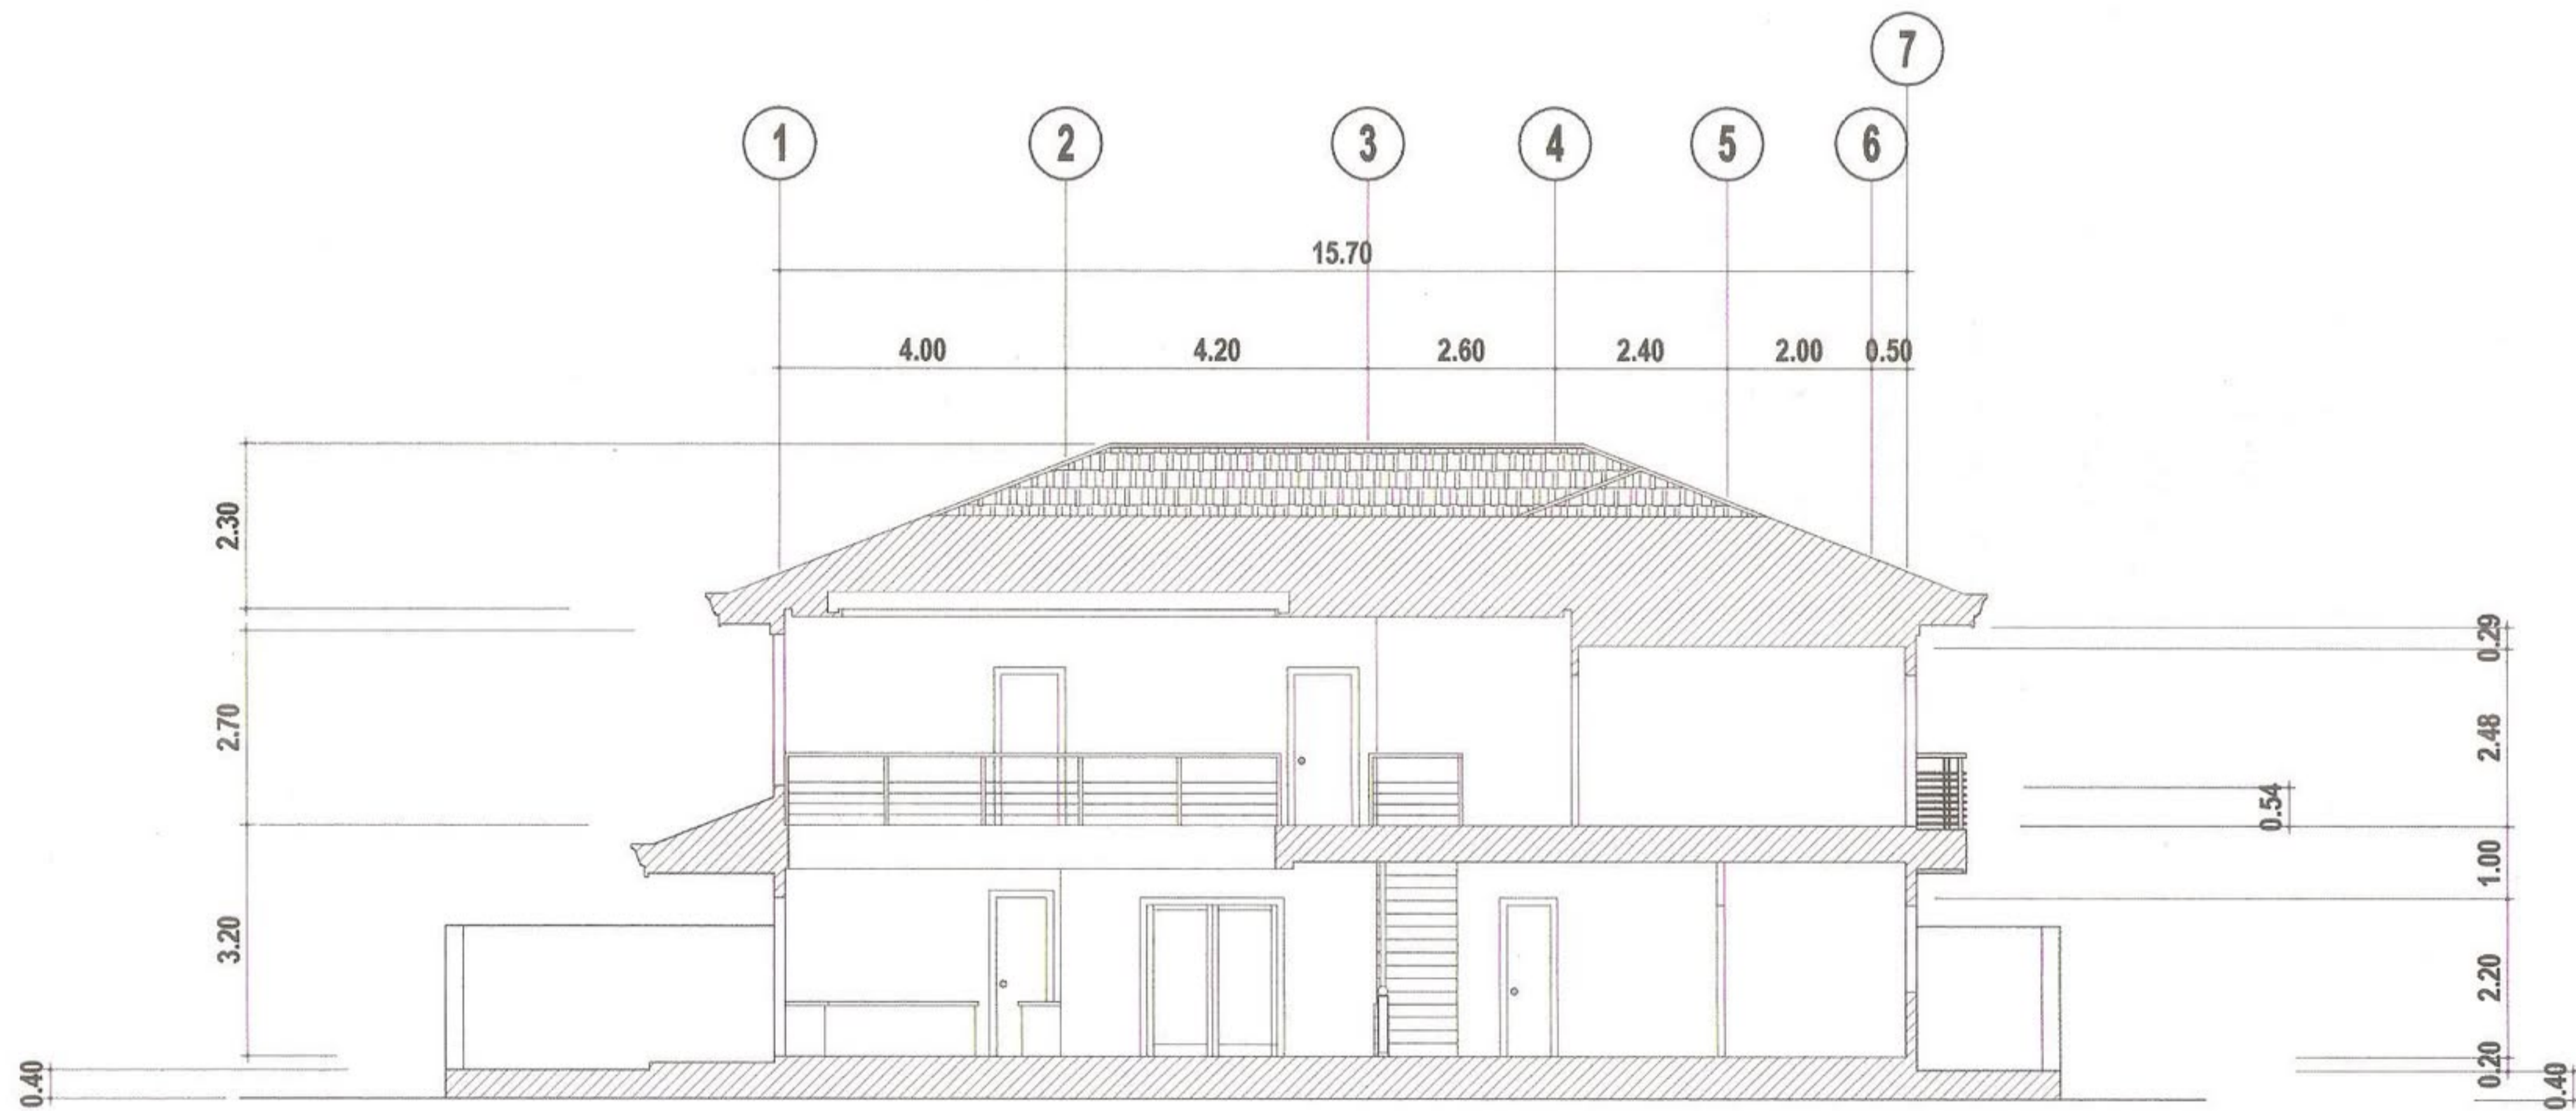

**SECTION A - A'**

SCALE =



1 : 100 m.

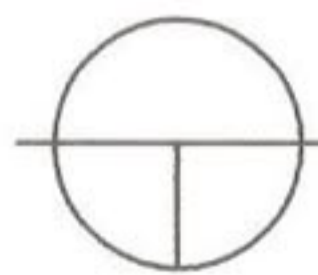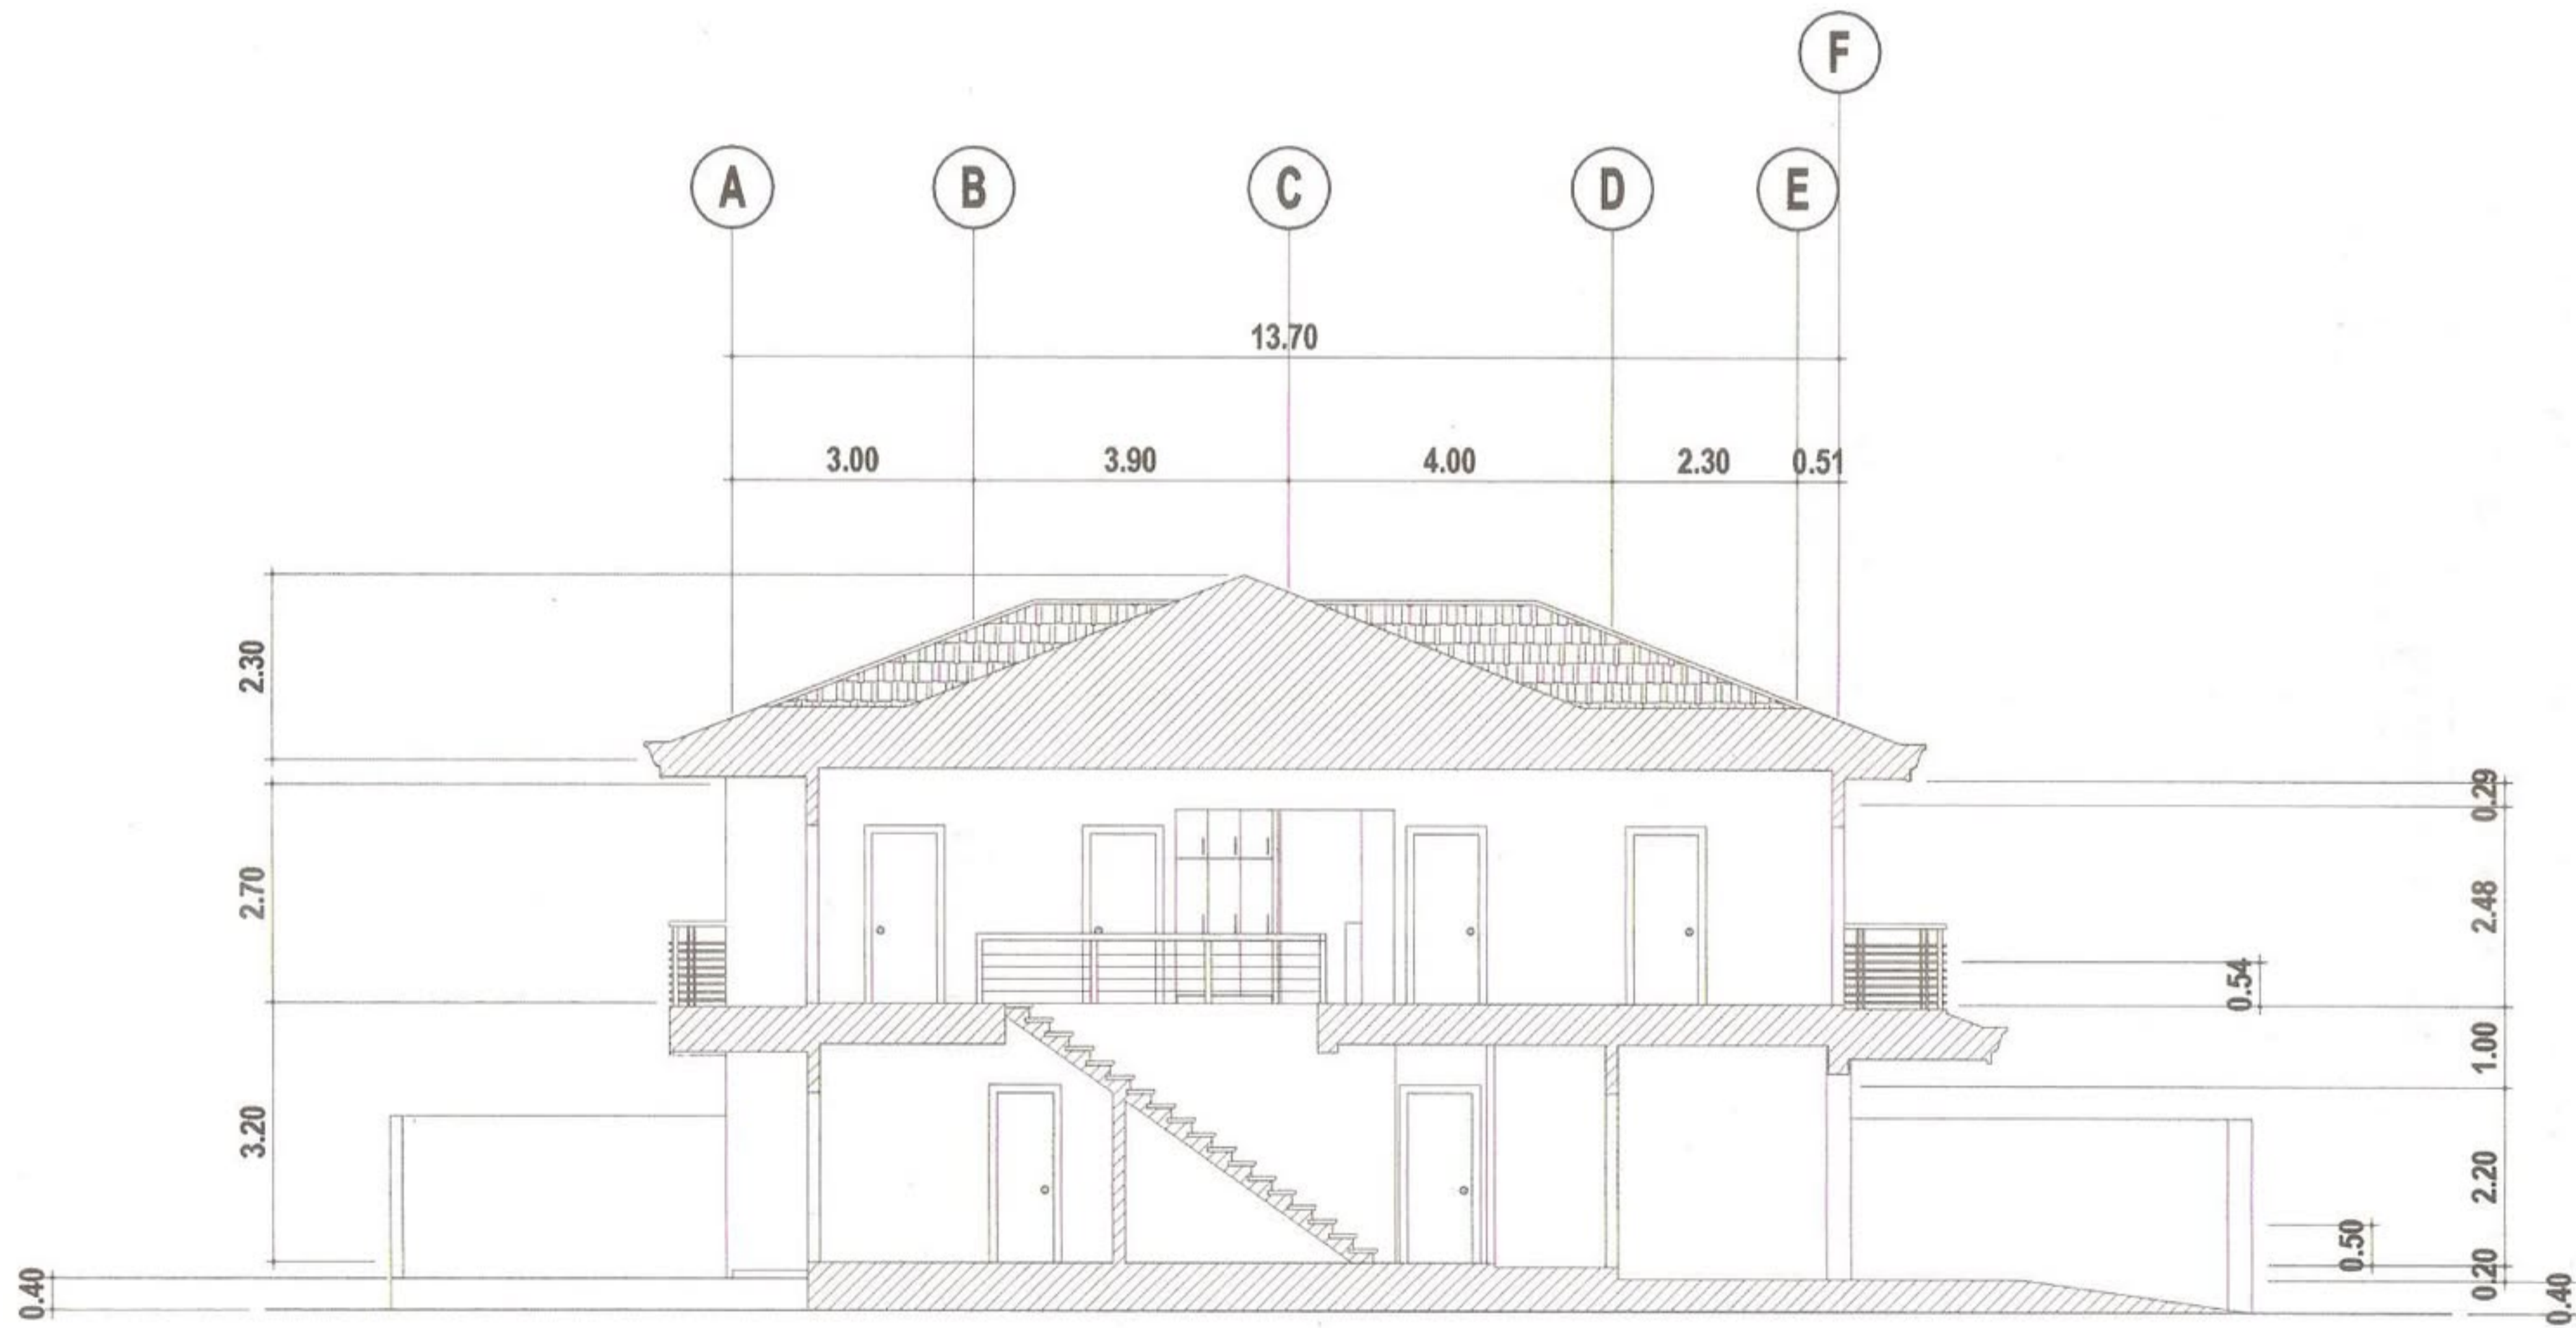

**SECTION B - B'**

SCALE =

1 : 100 m.

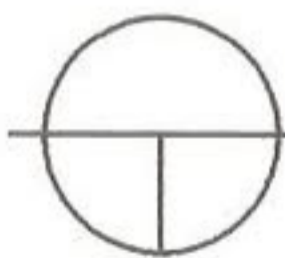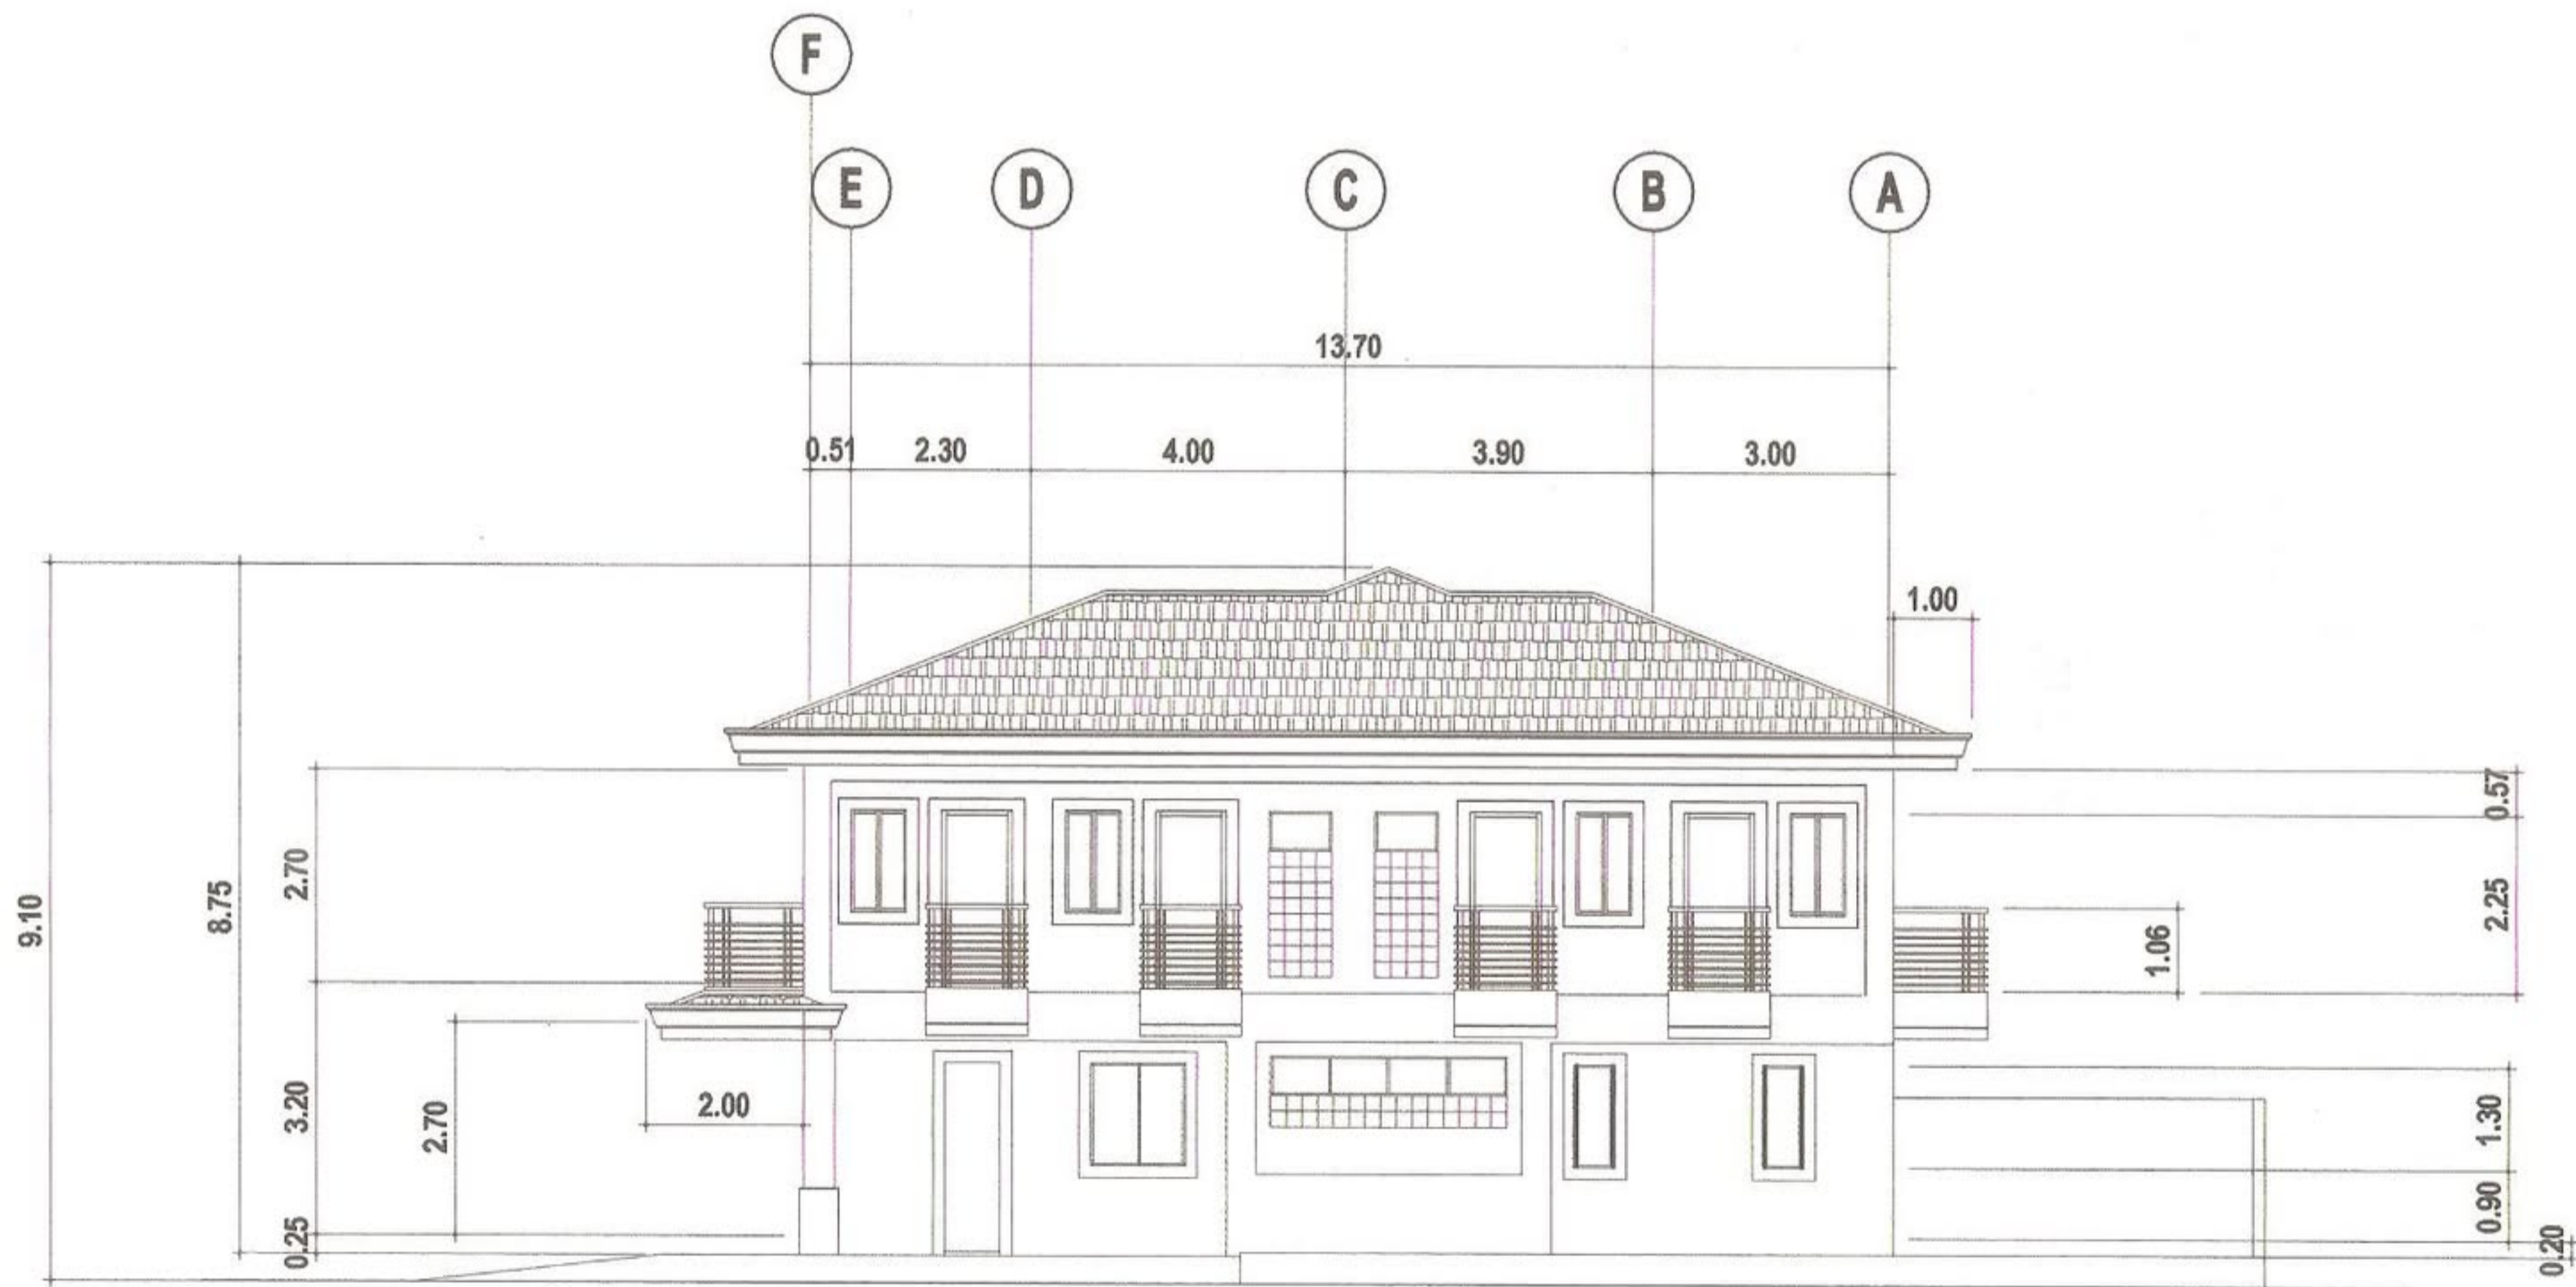

**LEFT - SIDE ELEVATION**

SCALE =

1 : 100 m.