


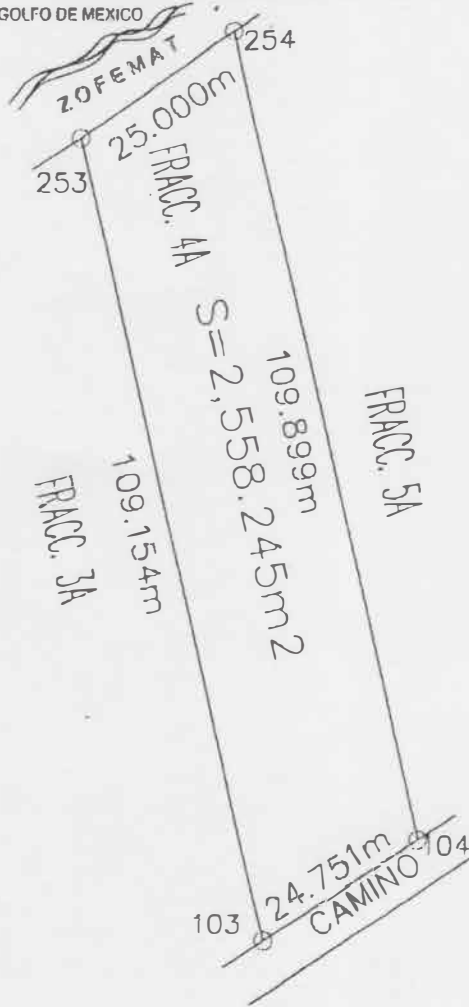

GOLFO DE MEXICO



LOCALIZACION PREDIAL

No. CAT.	
CALLE	
NUMERO	
LOC. :	PUERTO DE SISAL
MPIO.	HUNUCMA
ESTADO :	YUCATAN
FOLIO	
TOMO	
LIB.	
DEST.	
CAMB.	
ORIG.	
CLASE	
REG.	
GRAV.	

CONST.

ANT. (a)	
T-A	
T-B	
ANT. MED. (b)	
T-C	
T-D	
T-E	
ANT. MED. (c)	
T-F	
T-G	
MOD. MED. (d)	
T-H	
T-I	
T-J	
T-K	
T-L	
ESP. (e)	
T-M	
T-N	

PLAYA DE  
 CATASTRO  
 2007-2010  
 MUNICIPALIDAD DE YUCATAN

CUADRO DE CONSTRUCCION

LADO		RUMBO	DISTANCIA	V	COORDENADAS	
EST	PV				Y	X
				254	2,348,280.366	195,114.348
254	104	S 14°00'41.08" E	109.899	104	2,348,173.736	195,140.958
104	103	S 55°41'53.48" W	24.751	103	2,348,180.147	195,120.270
103	253	N 14°00'28.22" W	109.154	253	2,348,266.055	195,093.849
253	254	N 55°04'46.33" E	25.000	254	2,348,280.366	195,114.348

SUPERFICIE = 2,558.245 m2

FRACC. 4A  
 2007

PROPIETARIO:

Parte 22

HUNUCMA

ESCALA 1:1000	DIBUJO
PERITO VALUADOR	REVISO

SUB-JEFE TEC.	SUB-DEPTO. CAT.
---------------	-----------------

VxM2.	Fte.	Fdc.	I	V R	SUP.	Valor de la Fraccion
					2,558.245 m2	\$
						\$
						\$
						\$

Grupo	Tipo	VxM2	Superficie	Valor
				\$
				\$
				\$
				\$
				\$
Valor Total de Construcción				\$
Valor Total del Predio				\$
Valor Catastral				\$