




1 LEVEL 1 - BUILDING A
 1/4" = 1'-0"

- BF= BUILDING FACE
- OH= BALCONY & ROOF OVERHANG

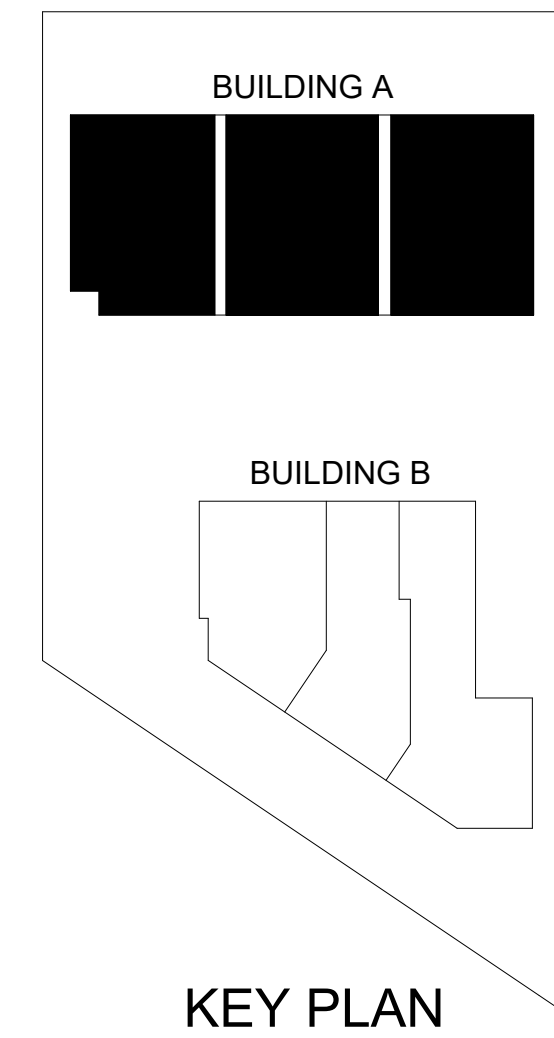

2	2023-12-13	REVISION 2	FK	RS
1	2023-09-18	REVISION 1	FK	RS

REV	YY-MM-DD	ISSUE DESCRIPTION	DRAWN	REVIEWED
-----	----------	-------------------	-------	----------

THIS DRAWING AS AN INSTRUMENT OF SERVICE IS THE PROPERTY OF VIVID GREEN ARCHITECTURE INC. WITH THE COPYRIGHT RESERVED. NO REPRODUCTION IS ALLOWED WITHOUT THE PERMISSION OF VIVID GREEN ARCHITECTURE INC. AND WHEN MADE MUST BEAR ITS NAME. THIS DRAWING IS NOT TO BE SCALED. THE CONTRACTOR IS TO VERIFY DIMENSIONS AND DATA NOTED HEREIN WITH THE CONDITIONS ON SITE AND IS RESPONSIBLE FOR REPORTING ANY DISCREPANCY TO VIVID GREEN ARCHITECTURE INC. FOR ADJUSTMENT.


PROJECT
APEX HOMES
BUILDING A
 4829 48th Avenue, Ladner, BC

ARCHITECTURAL
LEVEL 1

DESIGNED	RS	SEAL
DRAWN	FK	
SCALE	As indicated	
DATE	10/05/2022	


13 DEC 2023
 13 DEC 2023

PROJECT NO.	DRAWING NO.	REV
2214AMD	A200-A	1

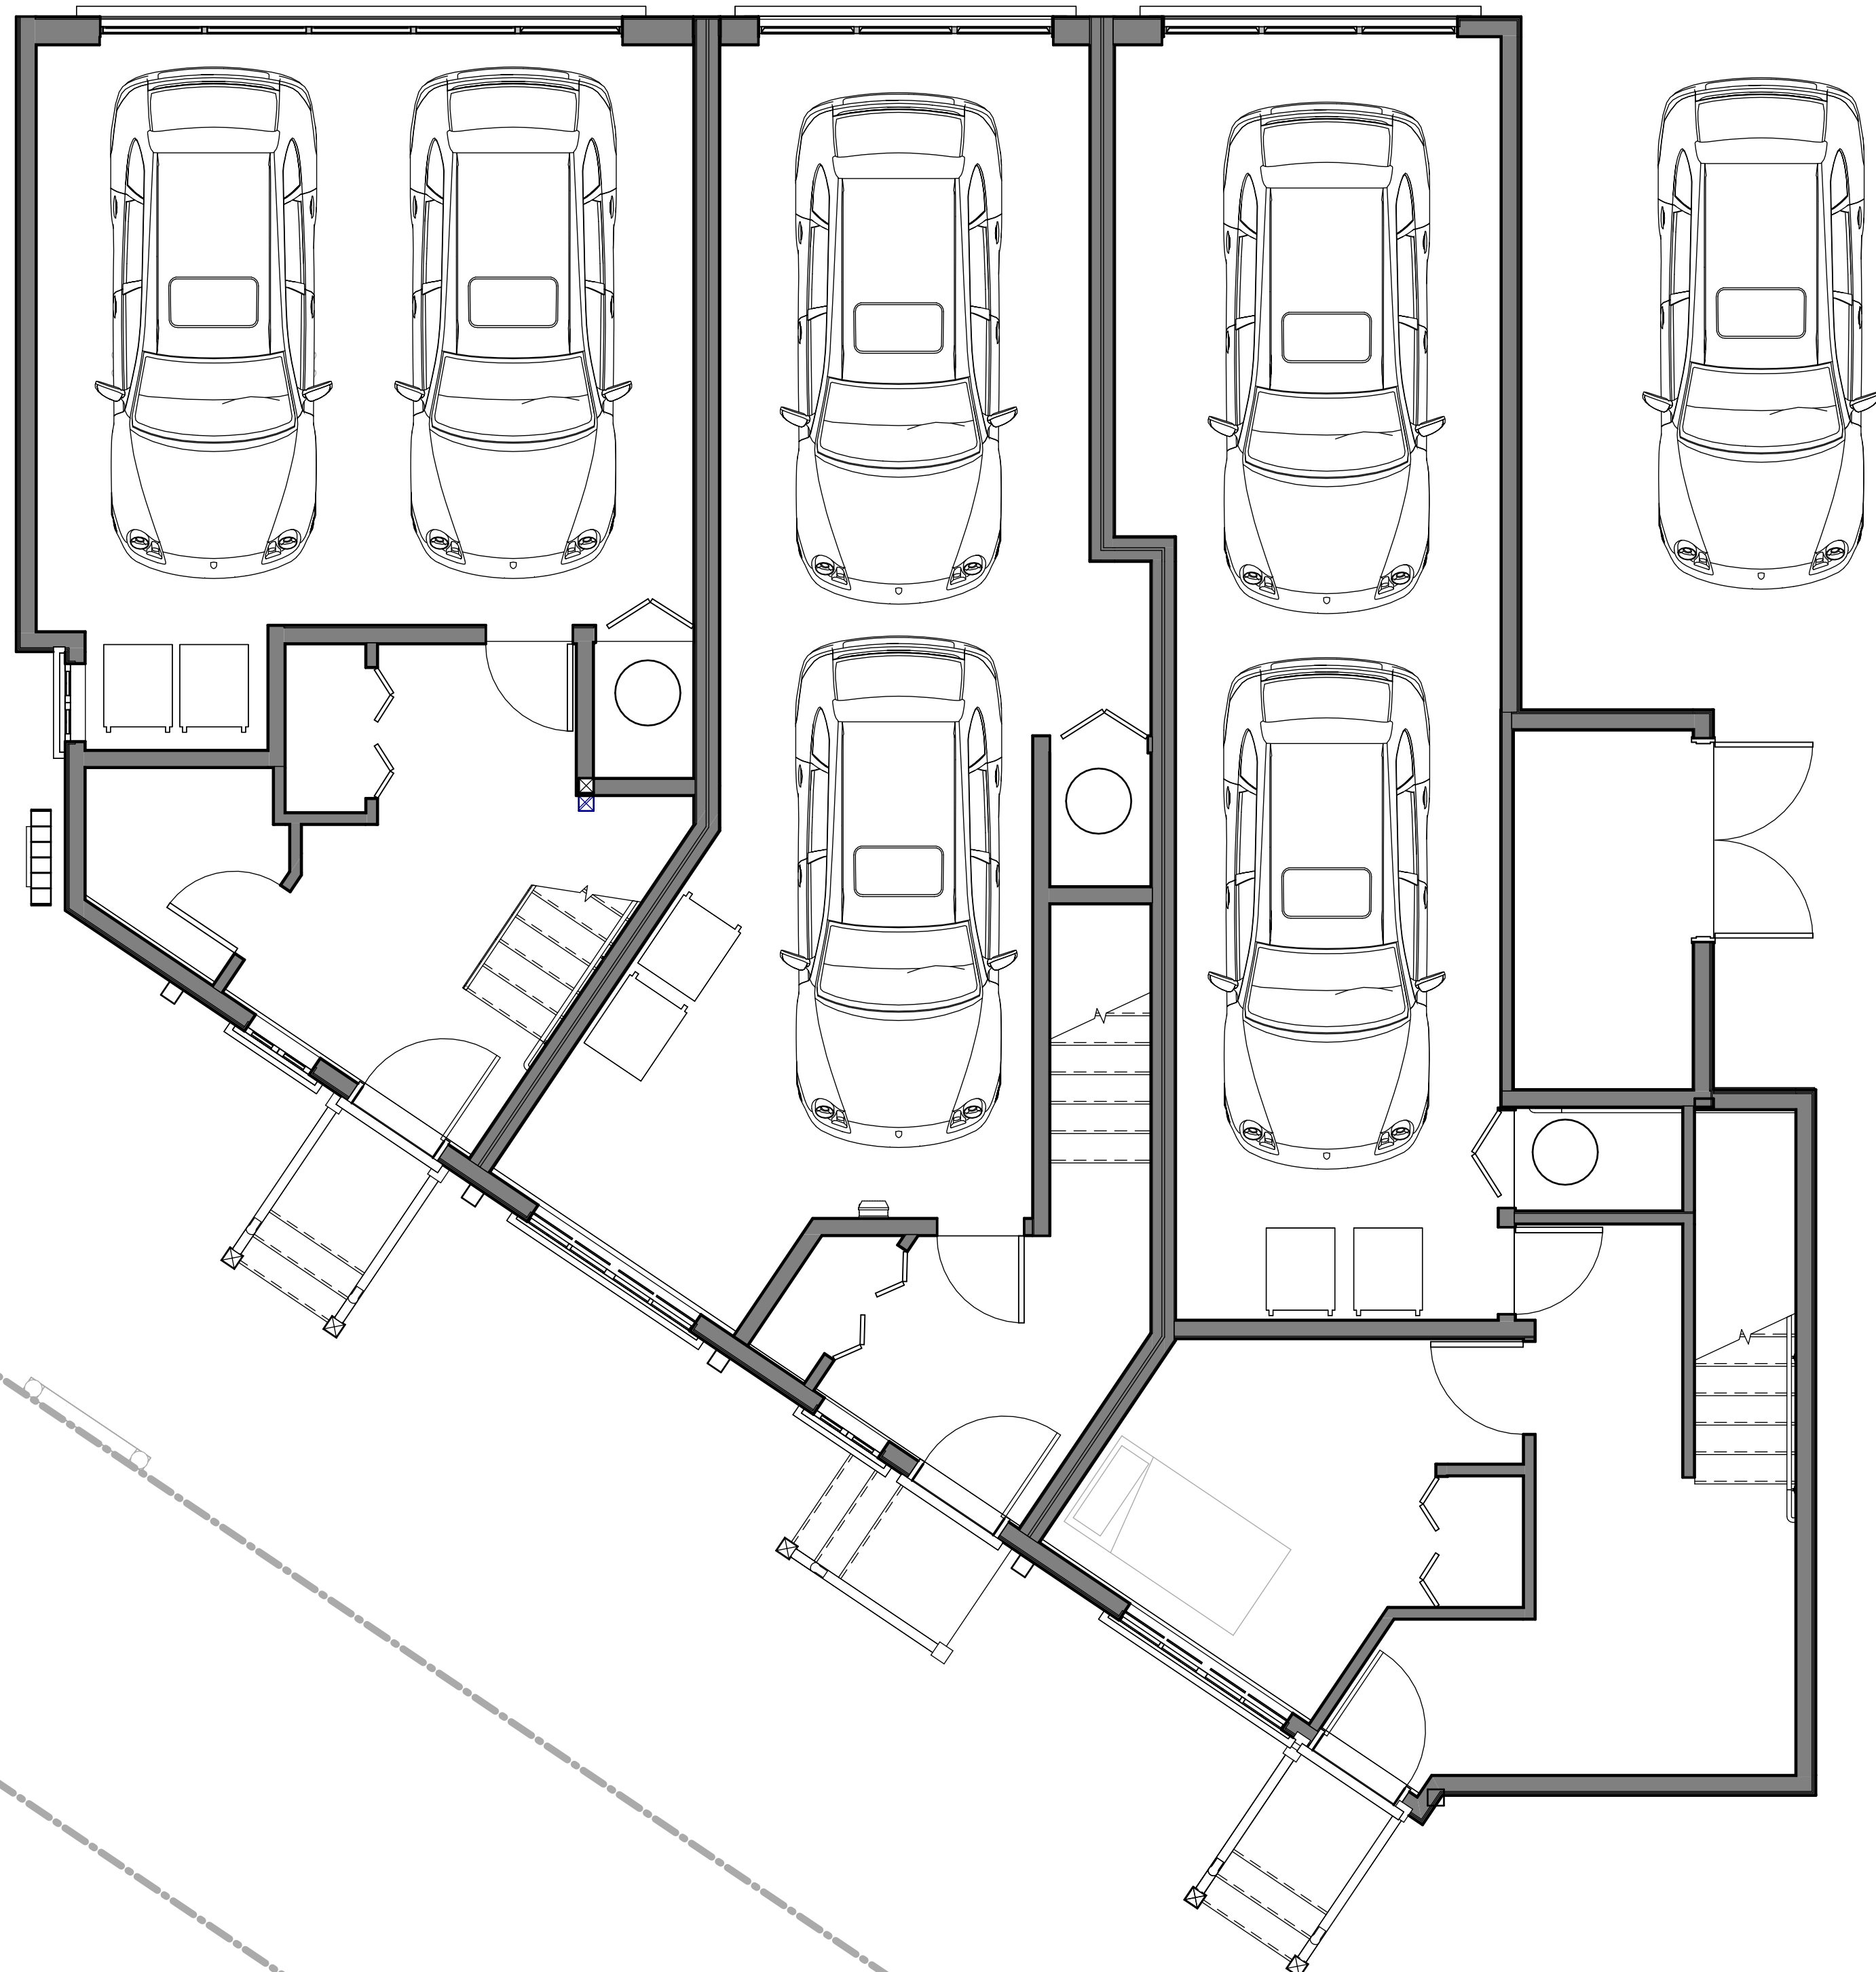

1 LEVEL 1 - BUILDING B
 1/4" = 1'-0"

- BF= BUILDING FACE
- OH= BALCONY & ROOF OVERHANG

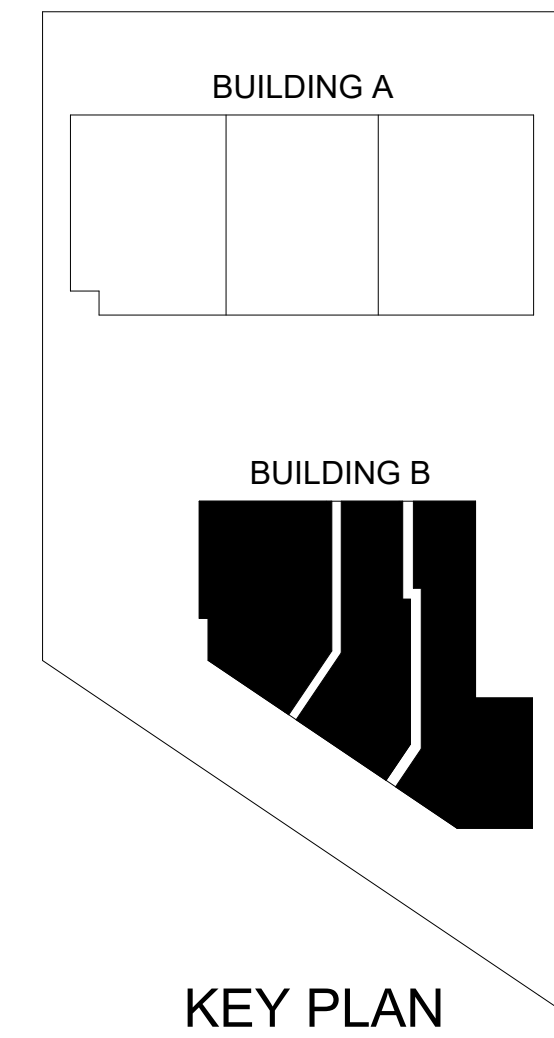

2	2023-12-13	REVISION 2	FK	RS
1	2023-09-18	REVISION 1	FK	RS

REV	YY-MM-DD	ISSUE DESCRIPTION	DRAWN	REVIEWED
-----	----------	-------------------	-------	----------

THIS DRAWING AS AN INSTRUMENT OF SERVICE IS THE PROPERTY OF VIVID GREEN ARCHITECTURE INC. WITH THE COPYRIGHT RESERVED. NO REPRODUCTION IS ALLOWED WITHOUT THE PERMISSION OF VIVID GREEN ARCHITECTURE INC. AND WHEN MADE MUST BEAR ITS NAME. THIS DRAWING IS NOT TO BE SCALED. THE CONTRACTOR IS TO VERIFY DIMENSIONS AND DATA NOTED HEREIN WITH THE CONDITIONS ON SITE AND IS RESPONSIBLE FOR REPORTING ANY DISCREPANCY TO VIVID GREEN ARCHITECTURE INC. FOR ADJUSTMENT.


PROJECT
 APEX HOMES
 BUILDING B
 4829 48th Avenue, Ladner, BC

ARCHITECTURAL
 LEVEL 1

DESIGNED	RS	SEAL
DRAWN	FK	
SCALE	As indicated	
DATE	10/05/2022	


13 DEC 2023 13 DEC 2023

PROJECT NO.	DRAWING NO.	REV
2214AMD	A200-B	1

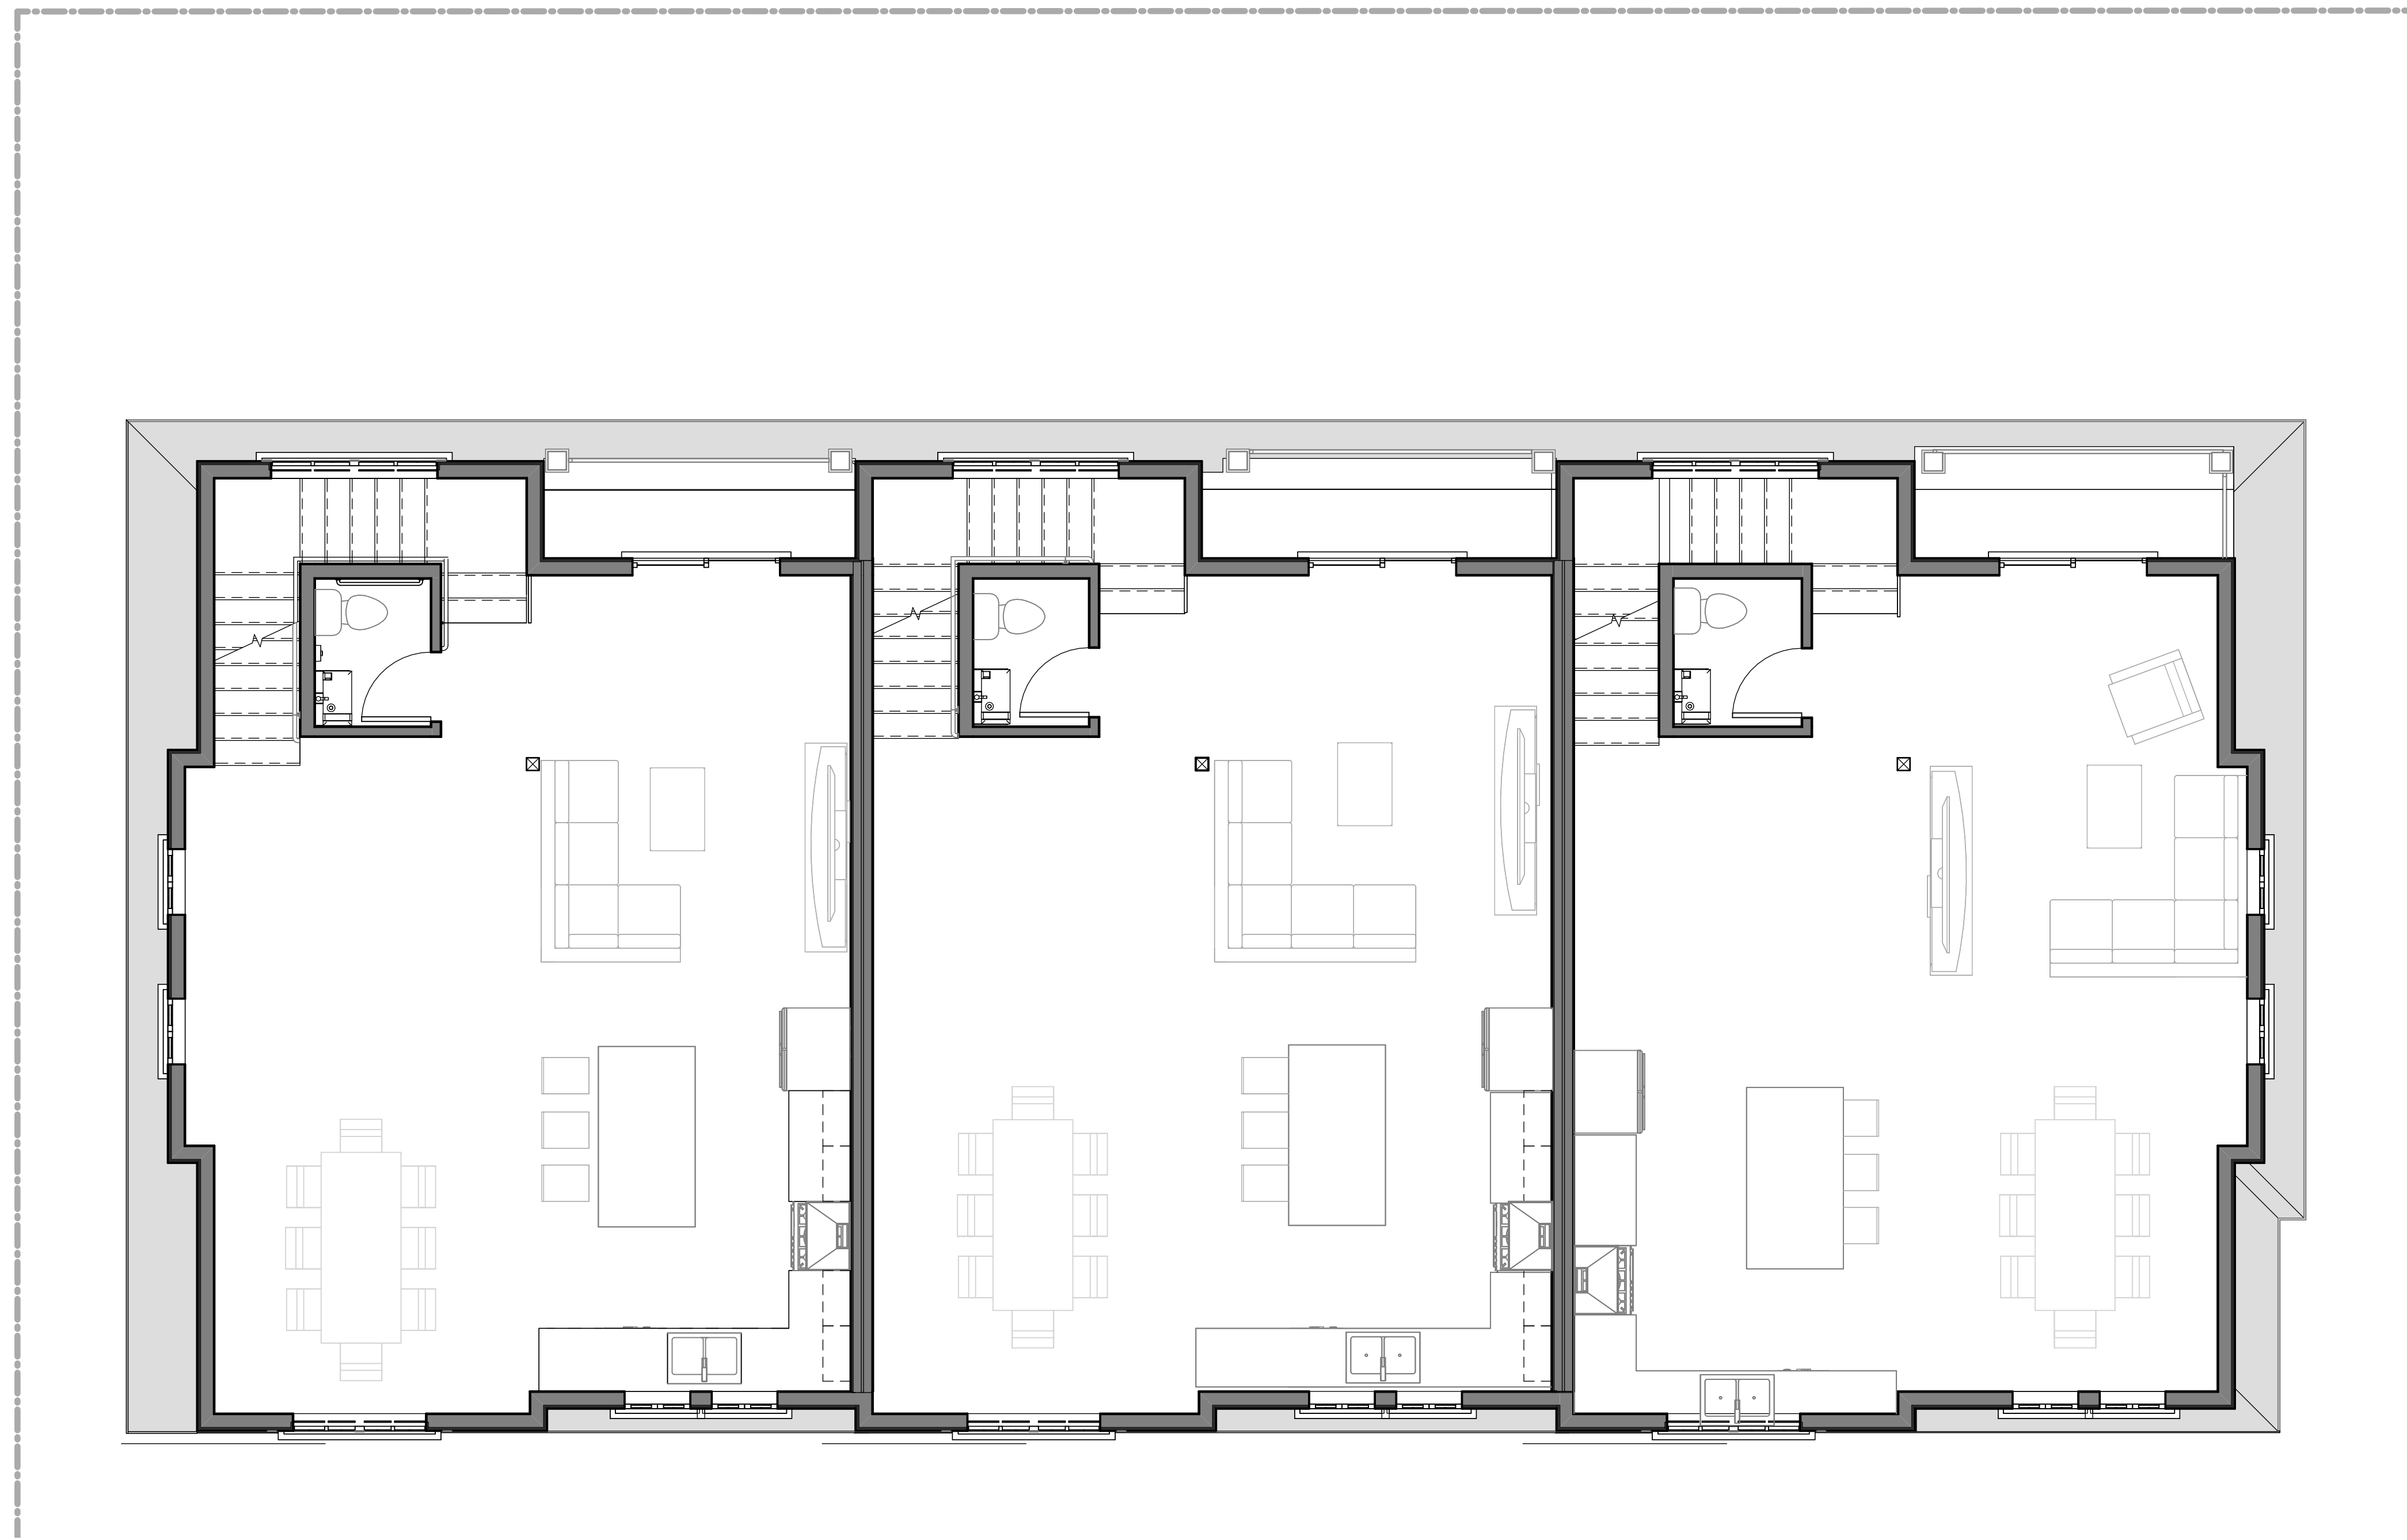

1 Level 2 - BUILDING A
 1/4" = 1'-0"

- BF= BUILDING FACE
- OH= BALCONY & ROOF OVERHANG

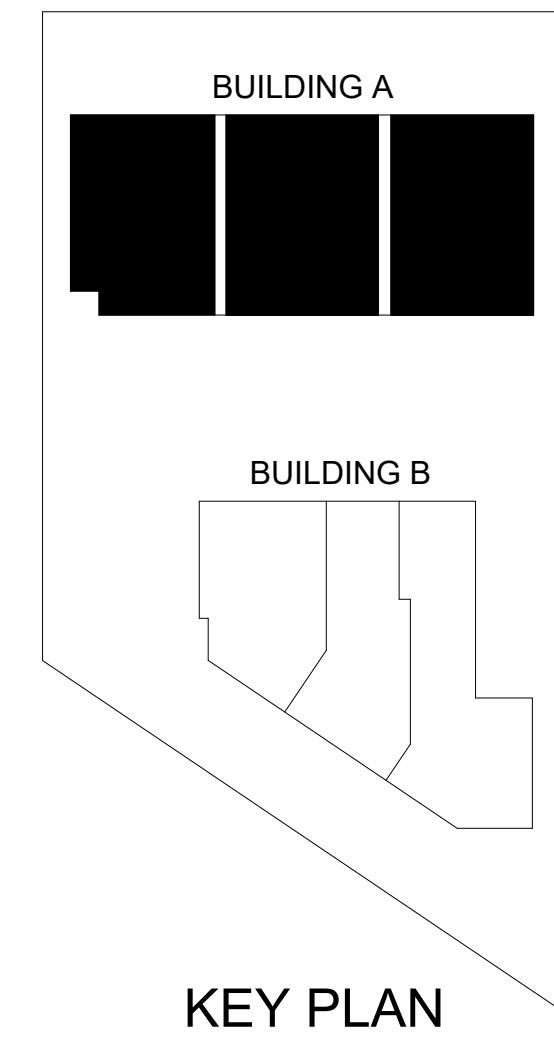

2	2023-12-13	REVISION 2	FK	RS
1	2023-09-18	REVISION 1	FK	RS

REV	YY-MM-DD	ISSUE DESCRIPTION	DRAWN	REVIEWED
-----	----------	-------------------	-------	----------

THIS DRAWING AS AN INSTRUMENT OF SERVICE IS THE PROPERTY OF VIVID GREEN ARCHITECTURE INC. WITH THE COPYRIGHT RESERVED. NO REPRODUCTION IS ALLOWED WITHOUT THE PERMISSION OF VIVID GREEN ARCHITECTURE INC. AND WHEN MADE MUST BEAR ITS NAME. THIS DRAWING IS NOT TO BE SCALED. THE CONTRACTOR IS TO VERIFY DIMENSIONS AND DATA NOTED HEREIN WITH THE CONDITIONS ON SITE AND IS RESPONSIBLE FOR REPORTING ANY DISCREPANCY TO VIVID GREEN ARCHITECTURE INC. FOR ADJUSTMENT.


PROJECT
APEX HOMES
BUILDING A
 4829 48th Avenue, Ladner, BC

ARCHITECTURAL
LEVEL 2

DESIGNED	RS	SEAL
DRAWN	FK	
SCALE	As indicated	
DATE	10/05/2022	


13 DEC 2023
 13 DEC 2023

PROJECT NO.	DRAWING NO.	REV
2214AMD	A201-A	1

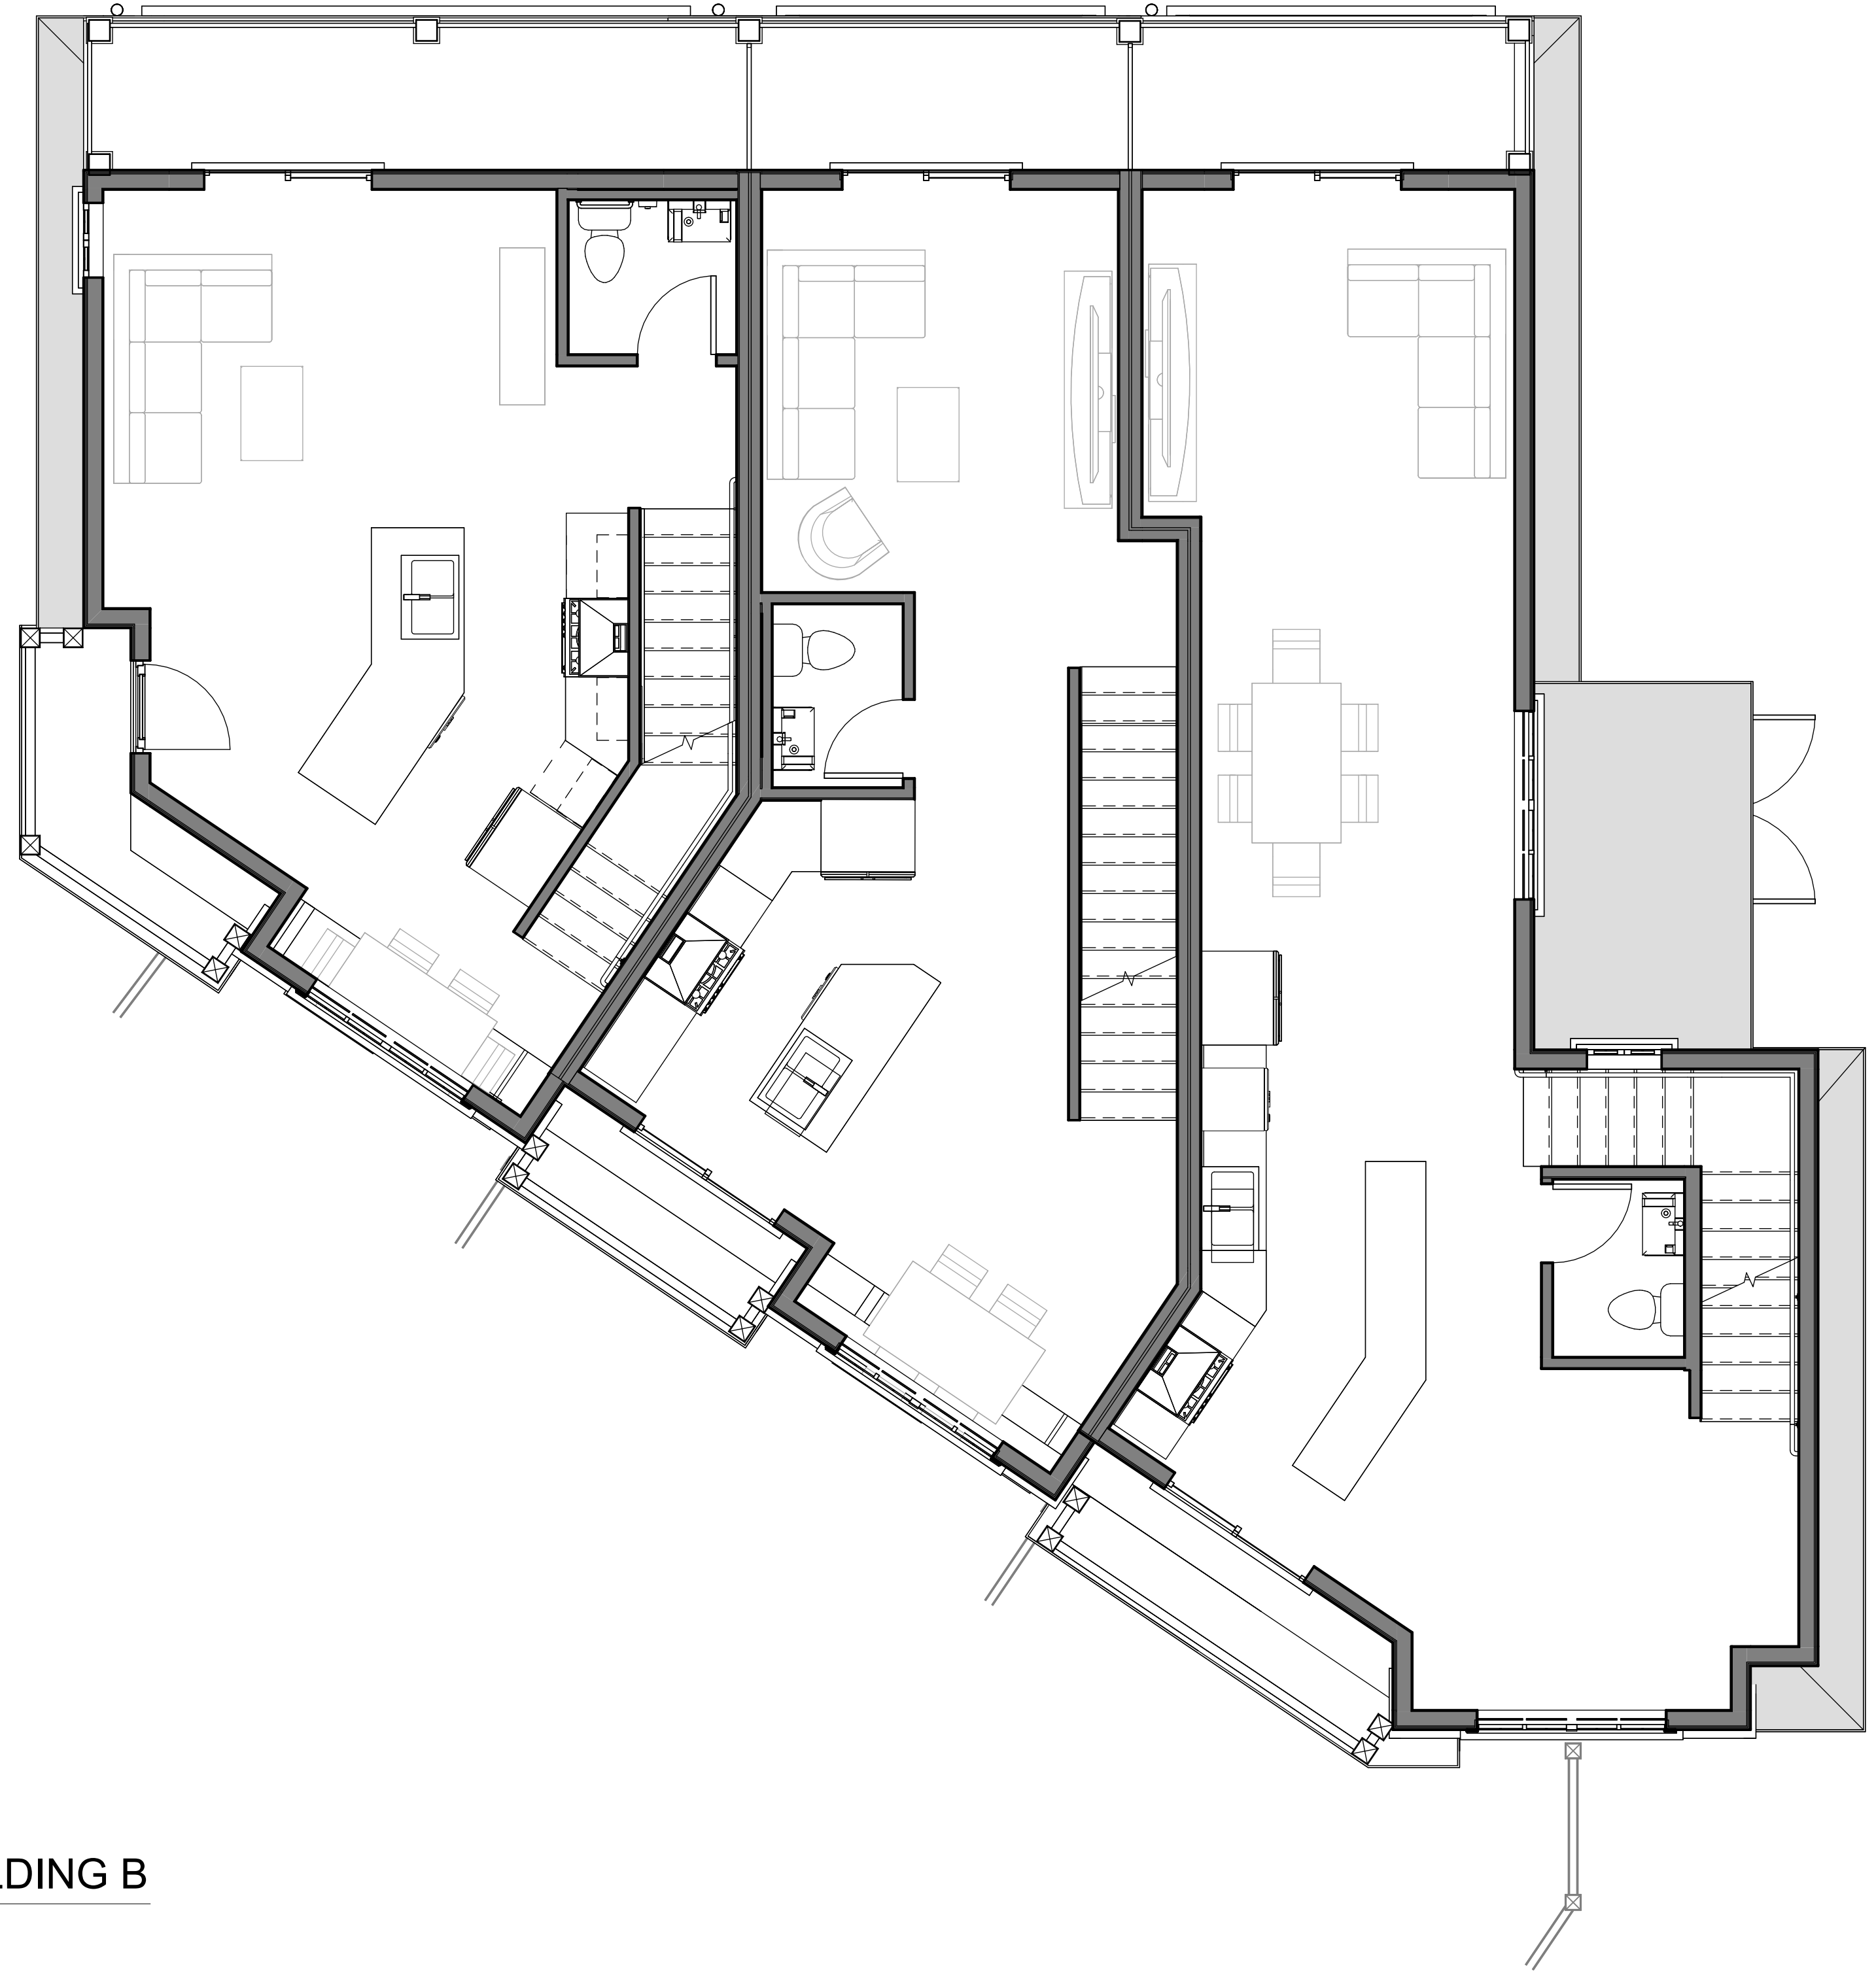

1 Level 2 - BUILDING B
 1/4" = 1'-0"

- BF= BUILDING FACE
- OH= BALCONY & ROOF OVERHANG

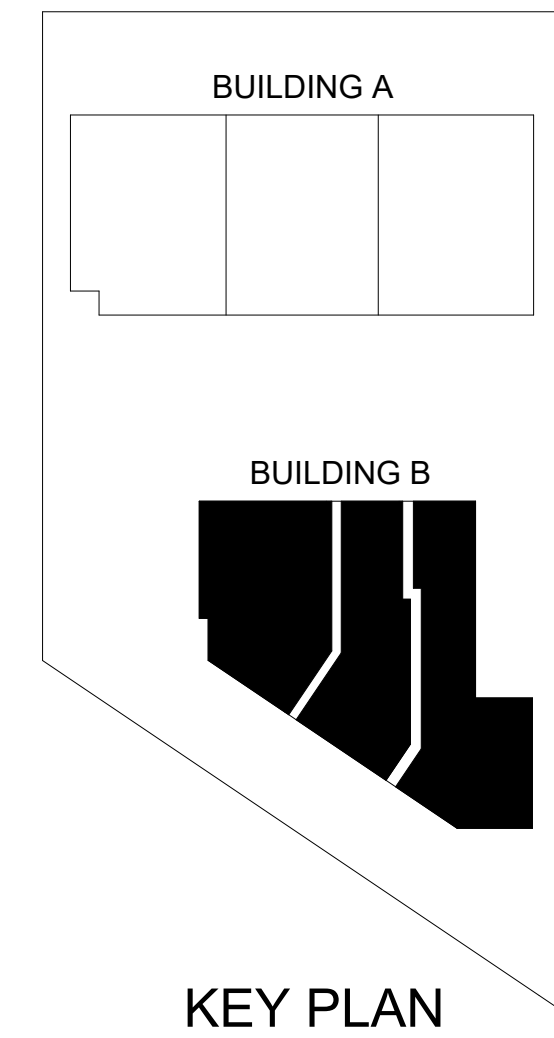

2	2023-12-13	REVISION 2	FK	RS
1	2023-09-18	REVISION 1	FK	RS
REV	YY-MM-DD	ISSUE DESCRIPTION	DRAWN	REVIEWED

THIS DRAWING AS AN INSTRUMENT OF SERVICE IS THE PROPERTY OF VIVID GREEN ARCHITECTURE INC. WITH THE COPYRIGHT RESERVED. NO REPRODUCTION IS ALLOWED WITHOUT THE PERMISSION OF VIVID GREEN ARCHITECTURE INC. AND WHEN MADE MUST BEAR ITS NAME. THIS DRAWING IS NOT TO BE SCALED. THE CONTRACTOR IS TO VERIFY DIMENSIONS AND DATA NOTED HEREIN WITH THE CONDITIONS ON SITE AND IS RESPONSIBLE FOR REPORTING ANY DISCREPANCY TO VIVID GREEN ARCHITECTURE INC. FOR ADJUSTMENT.


PROJECT
APEX HOMES
BUILDING B
 4829 48th Avenue, Ladner, BC

ARCHITECTURAL
LEVEL 2

DESIGNED	RS	SEAL
DRAWN	FK	
SCALE	As indicated	
DATE	10/03/2022	


13 DEC 2023
 13 DEC 2023

PROJECT NO.	DRAWING NO.	REV
2214AMD	A201-B	1

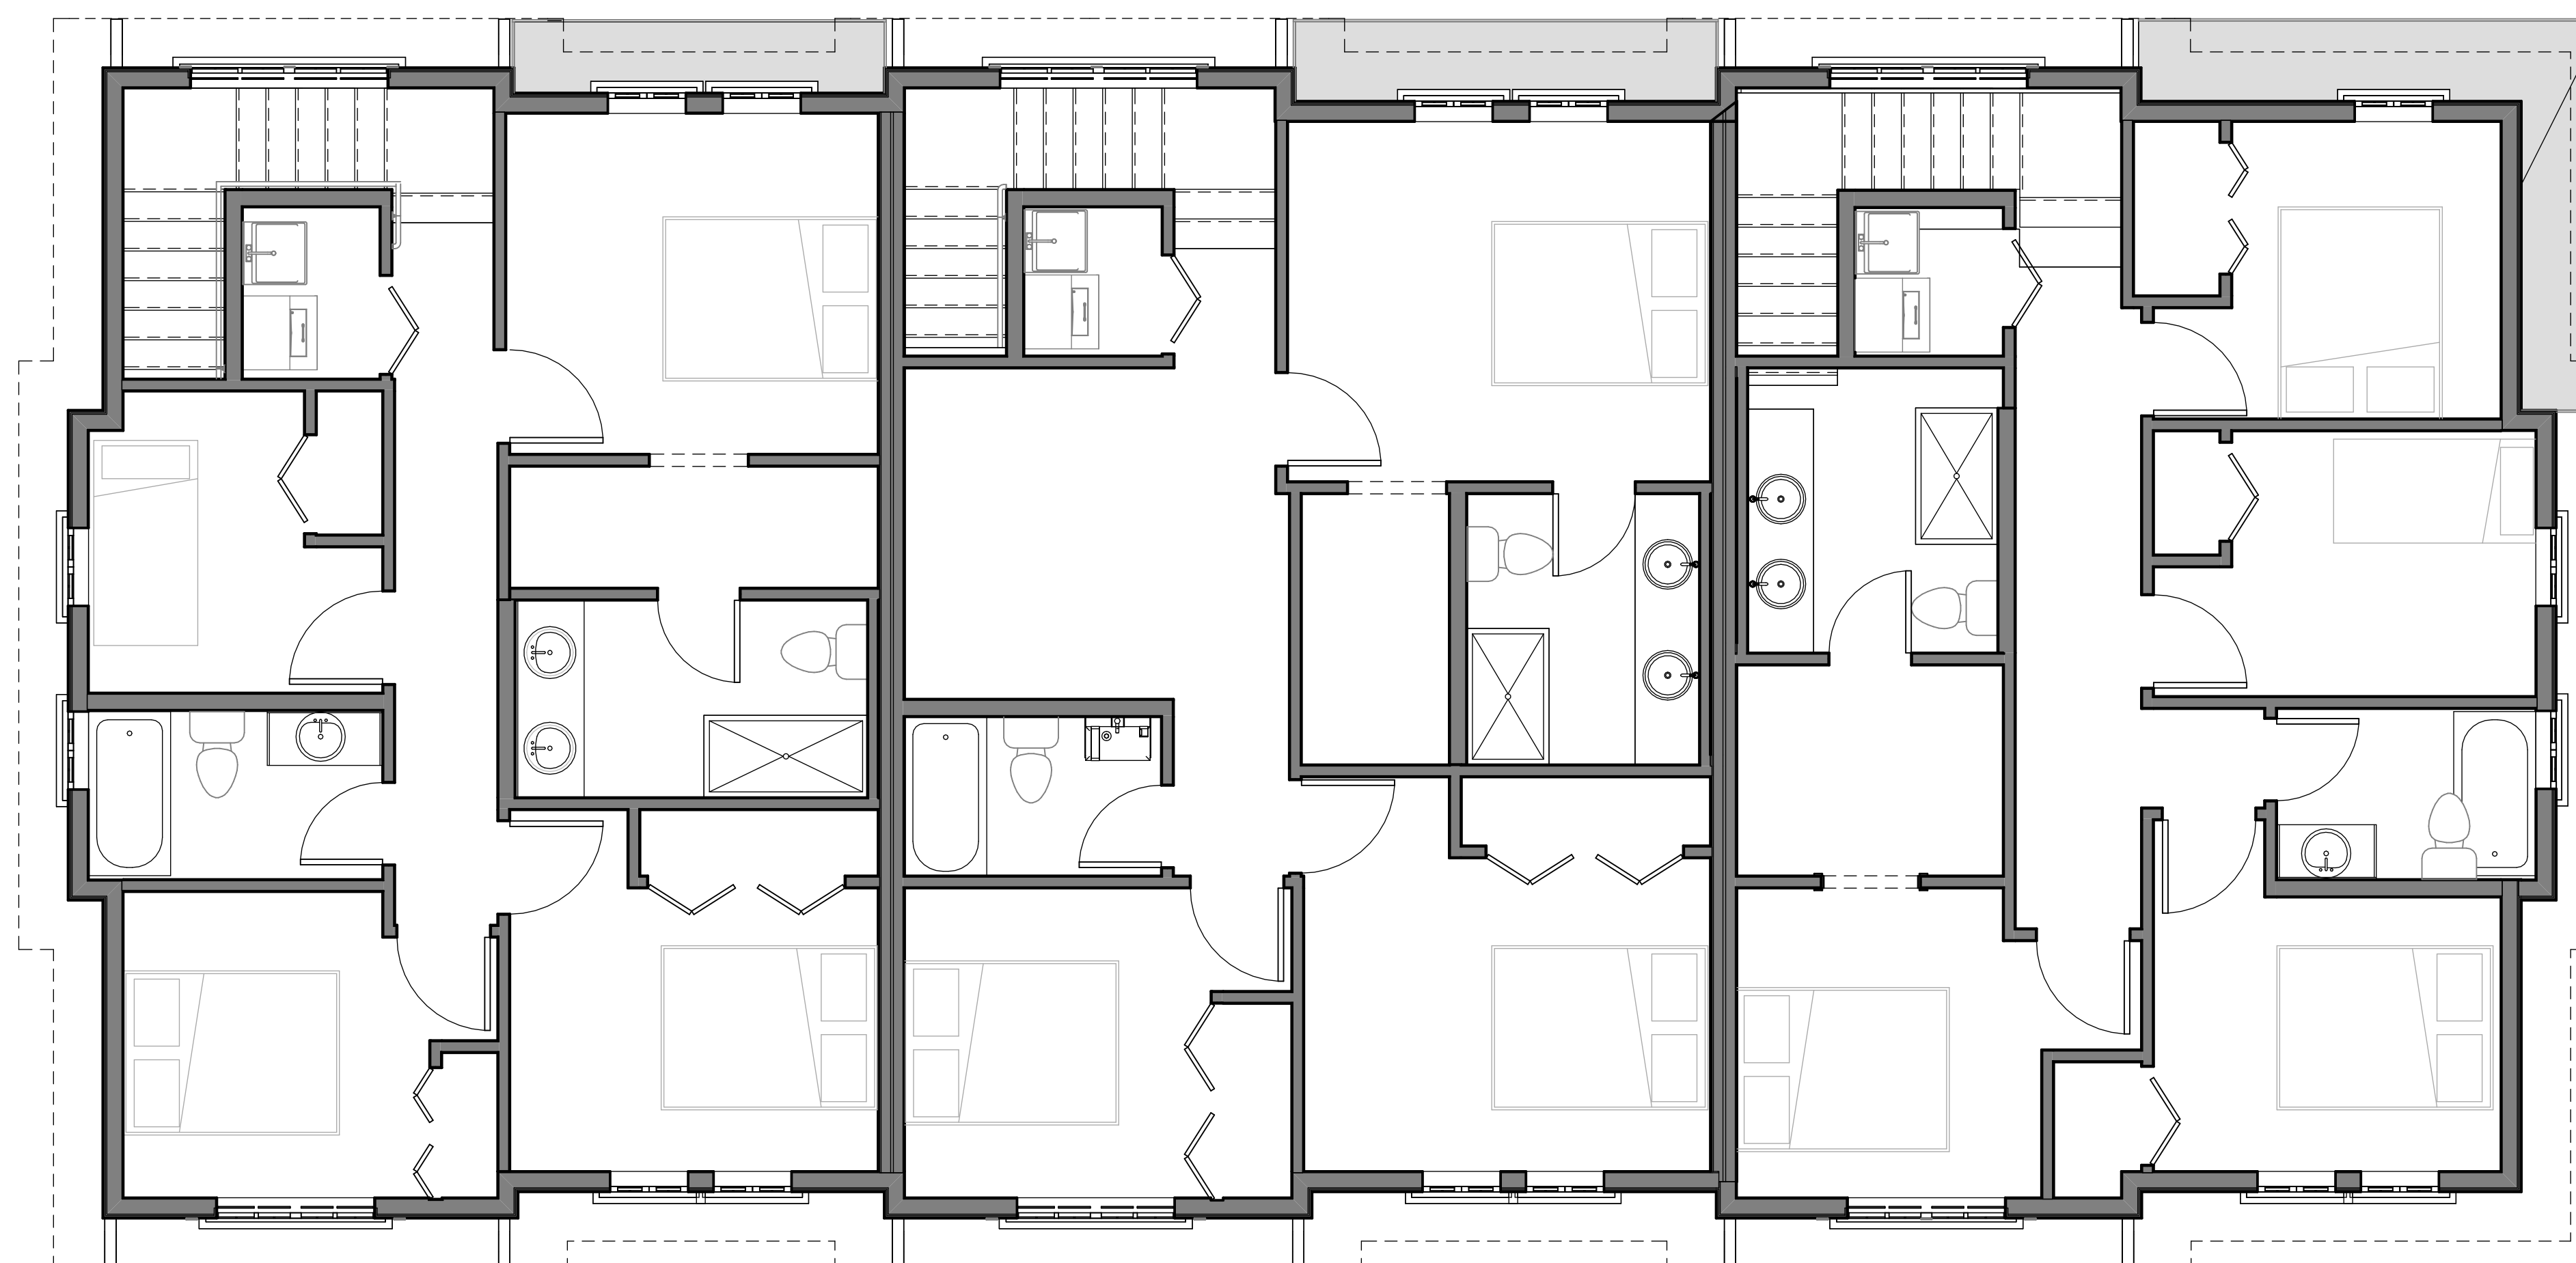

1 Level 3 - BUILDING A
 1/4" = 1'-0"

- BF= BUILDING FACE
- OH= BALCONY & ROOF OVERHANG

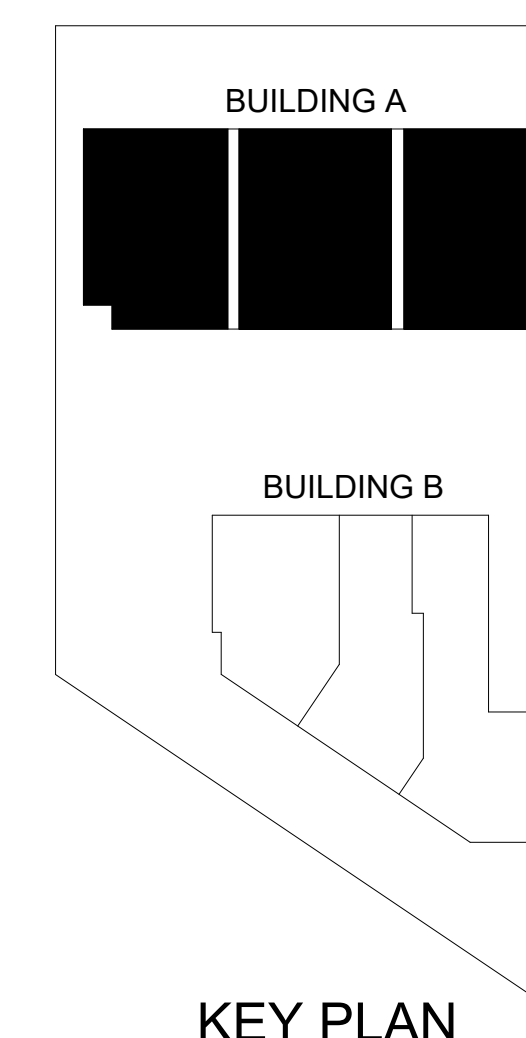

2	2023-12-13	REVISION 2	FK	RS
1	2023-09-18	REVISION 1	FK	RS

REV	YY-MM-DD	ISSUE DESCRIPTION	DRAWN	REVIEWED
-----	----------	-------------------	-------	----------

THIS DRAWING AS AN INSTRUMENT OF SERVICE IS THE PROPERTY OF VIVID GREEN ARCHITECTURE INC. WITH THE COPYRIGHT RESERVED. NO REPRODUCTION IS ALLOWED WITHOUT THE PERMISSION OF VIVID GREEN ARCHITECTURE INC. AND WHEN MADE MUST BEAR ITS NAME. THIS DRAWING IS NOT TO BE SCALED. THE CONTRACTOR IS TO VERIFY DIMENSIONS AND DATA NOTED HEREIN WITH THE CONDITIONS ON SITE AND IS RESPONSIBLE FOR REPORTING ANY DISCREPANCY TO VIVID GREEN ARCHITECTURE INC. FOR ADJUSTMENT.

PROJECT
APEX HOMES
BUILDING A
 4829 48th Avenue, Ladner, BC

ARCHITECTURAL
LEVEL 3

DESIGNED	RS	SEAL
DRAWN	FK	
SCALE	As indicated	
DATE	10/05/2022	


13 DEC 2023
 13 DEC 2023

PROJECT NO.	DRAWING NO.	REV
2214AMD	A202-A	1



1 Level 3 - BUILDING B
 1/4" = 1'-0"

- BF= BUILDING FACE
- OH= BALCONY & ROOF OVERHANG

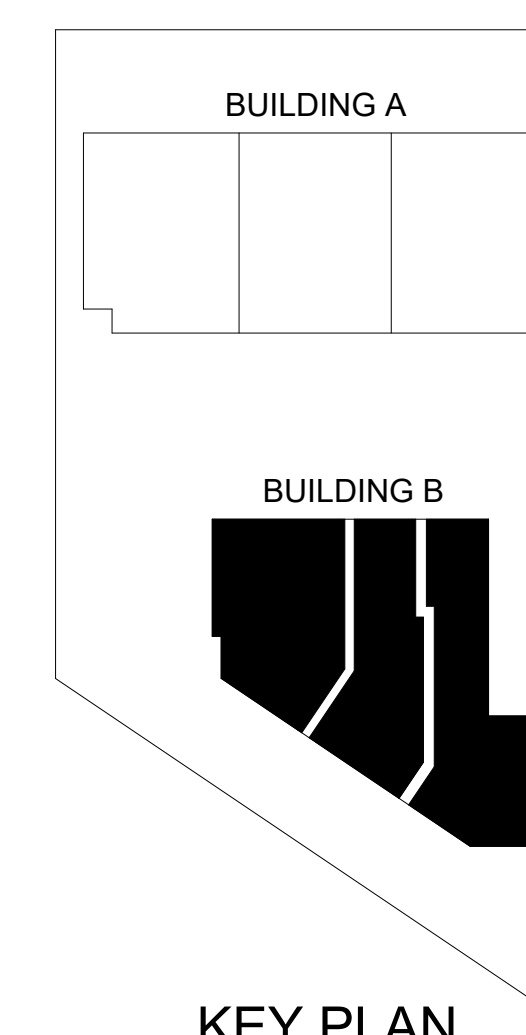

2	2023-12-13	REVISION 2	FK	RS
1	2023-09-18	REVISION 1	FK	RS

REV	YY-MM-DD	ISSUE DESCRIPTION	DRAWN	REVIEWED
-----	----------	-------------------	-------	----------

THIS DRAWING AS AN INSTRUMENT OF SERVICE IS THE PROPERTY OF VIVID GREEN ARCHITECTURE INC. WITH THE COPYRIGHT RESERVED. NO REPRODUCTION IS ALLOWED WITHOUT THE PERMISSION OF VIVID GREEN ARCHITECTURE INC. AND WHEN MADE MUST BEAR ITS NAME. THIS DRAWING IS NOT TO BE SCALED. THE CONTRACTOR IS TO VERIFY DIMENSIONS AND DATA NOTED HEREIN WITH THE CONDITIONS ON SITE AND IS RESPONSIBLE FOR REPORTING ANY DISCREPANCY TO VIVID GREEN ARCHITECTURE INC. FOR ADJUSTMENT.

PROJECT
APEX HOMES
BUILDING B
 4829 48th Avenue, Ladner, BC

ARCHITECTURAL
LEVEL 3

DESIGNED	RS	SEAL
DRAWN	FK	
SCALE	As indicated	
DATE	10/05/2022	

13 DEC 2023	13 DEC 2023
PROJECT NO. 2214AMD	DRAWING NO. A202-B

THIS REVISION SUPERSEDES
 DRAWINGS BEARING PREVIOUS
 REVISION LETTER