

Anke DESIGN
 591 Elson Road
 Sorrento - British Columbia - Canada
 e-mail - krause.anke@telus.net
 Phone (250) 675-2406
 Fax (250) 675-2448



CAYER/ BOUCHARD RESIDENCE
SOUTH-EAST ELEVATION

13 NOVEMBER 2007 NOT TO SCALE



Anko Design

691 Elson Road
 Sorrento - British Columbia - Canada

e-mail - kranse.anko@telus.net

Phone (250) 675-2406
 Fax (250) 675-2448




142 Davy Road, Mara B.C., V1E 2K0
 Ph/ Fax (250) 838-8800

**CAYER/ BOUCHARD RESIDENCE
 NORTH-EAST ELEVATION**

13 NOVEMBER 2007

NOT TO SCALE

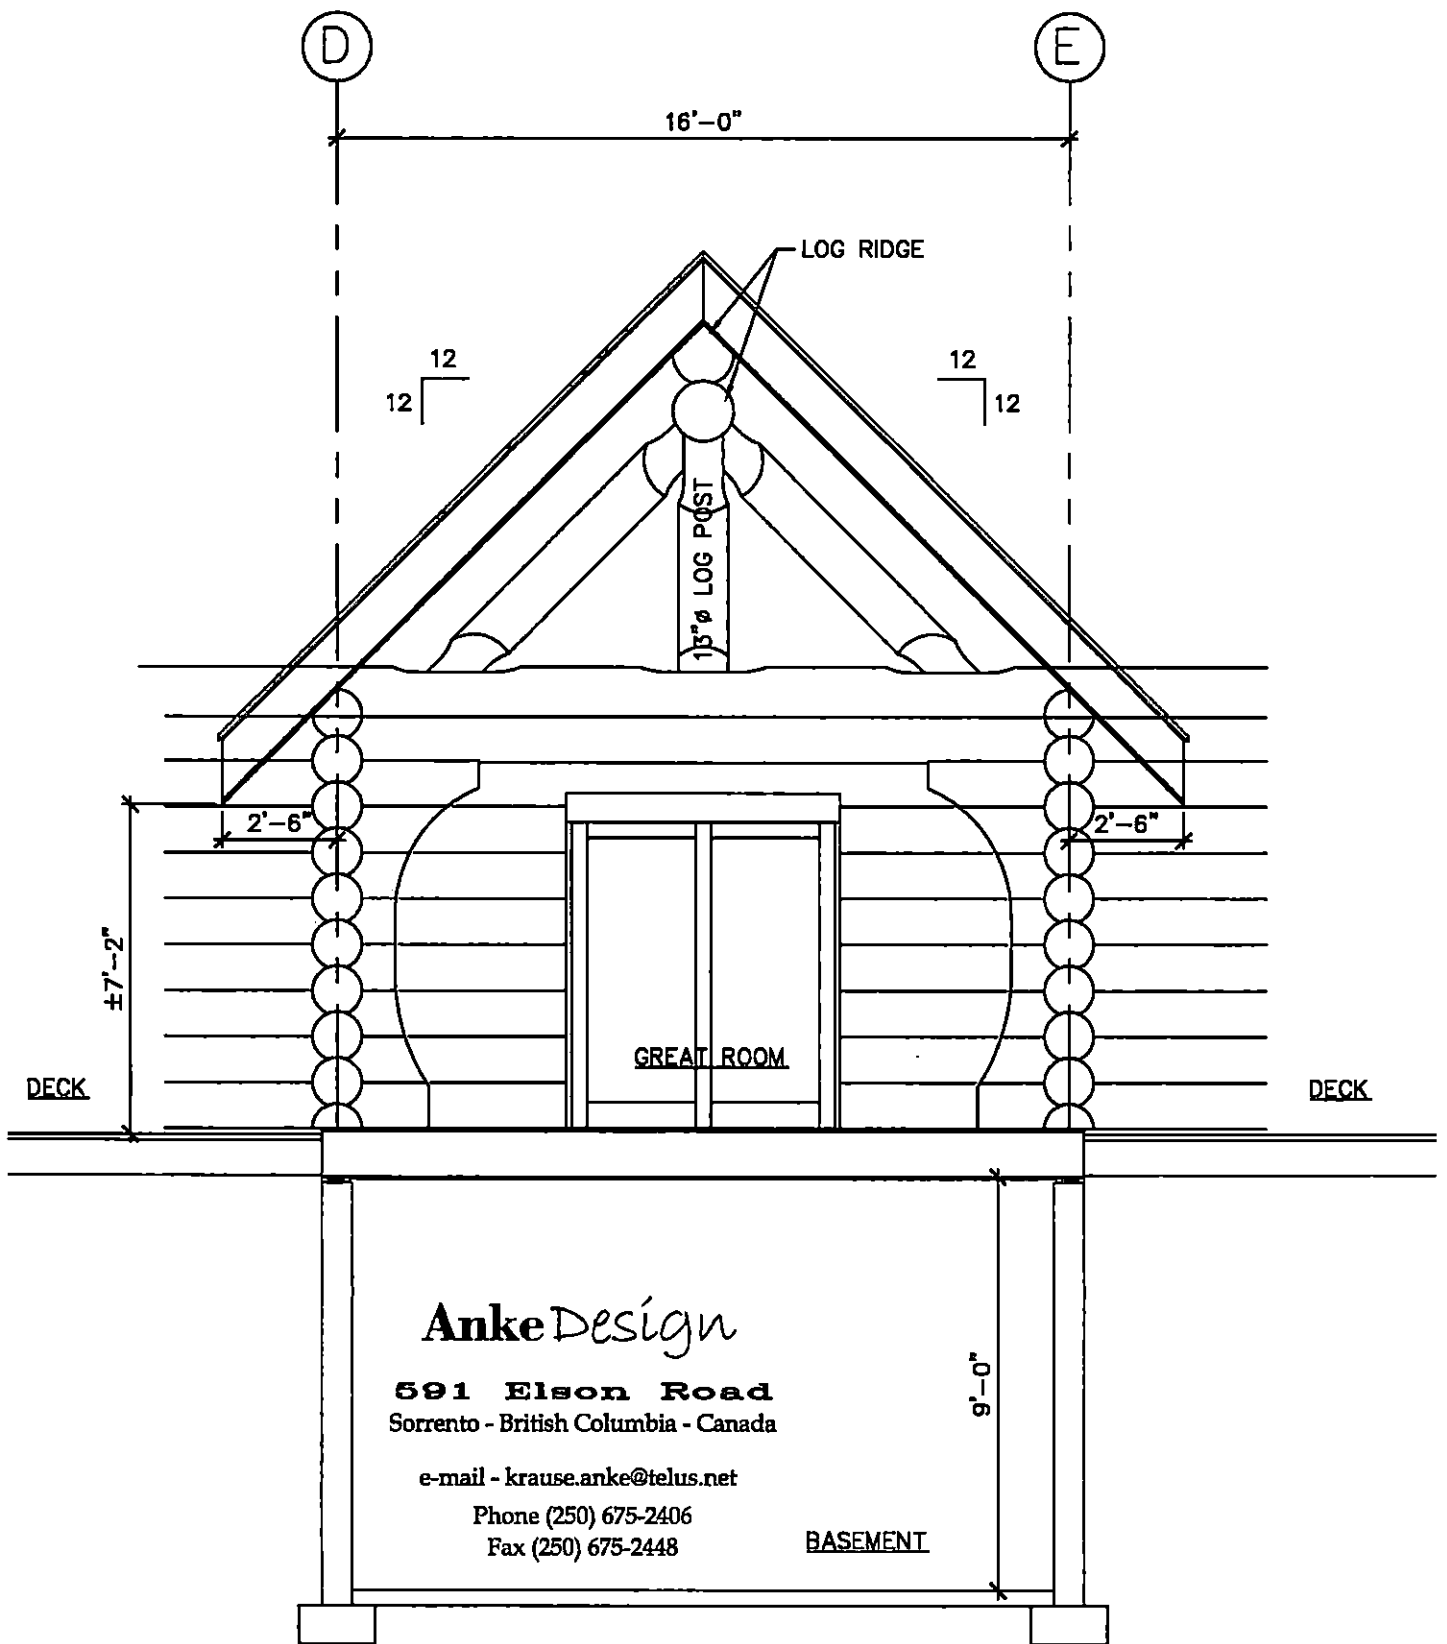

Anke Design

591 Elson Road
 Sorrento - British Columbia - Canada

e-mail - krause.anke@telus.net

Phone (250) 675-2406

Fax (250) 675-2448

BASEMENT




142 Davy Road, Maro B.C., V0E 2K0
 Ph/ Fax (250) 838-6600

CAYER/ BOUCHARD RESIDENCE
 SECTION TWO

10 NOVEMBER 2007

NOT TO SCALE

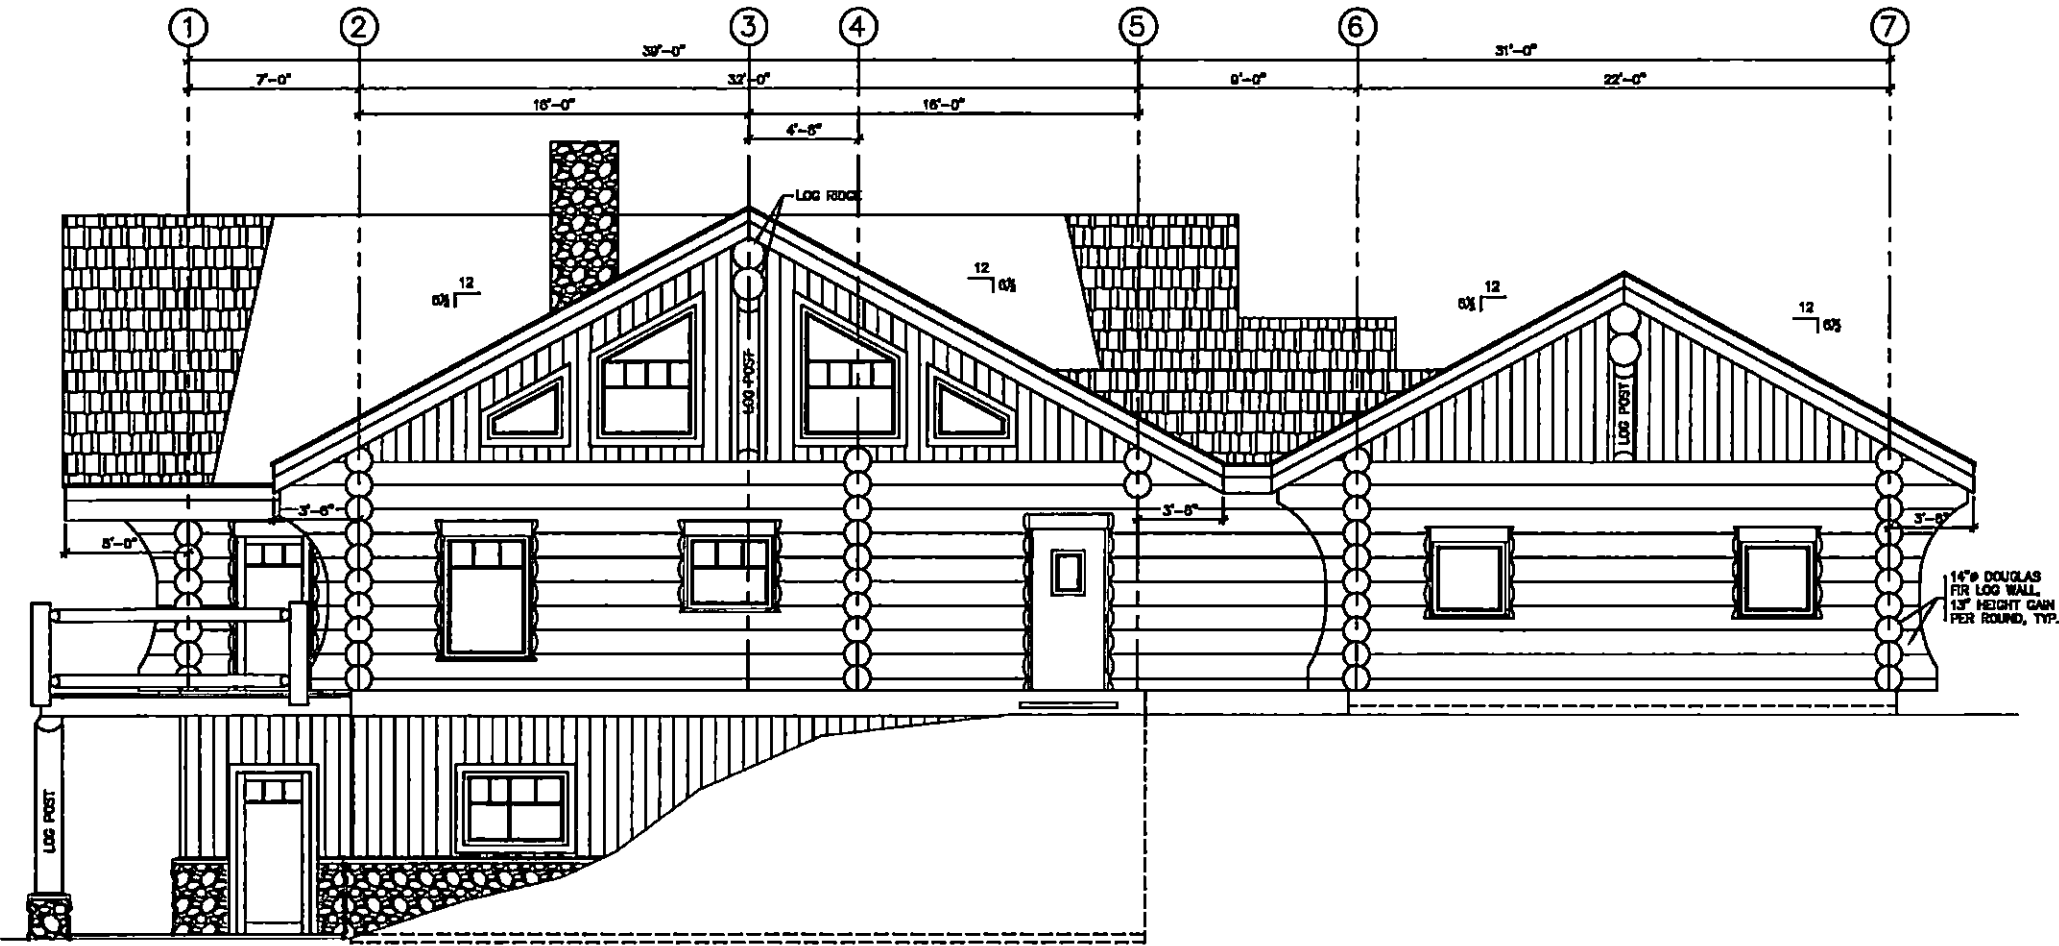


Anke Design
 691 Blixon Road
 Sorrento - British Columbia - Canada
 e-mail - kause.anke@telus.net
 Phone (250) 675-2406
 Fax (250) 675-2468



142 Davy Road, Murre B.C., V0E 2K0
 Ph / Fax (250) 833-8800

**CAYER/ BOUCHARD RESIDENCE
 NORTH-WEST ELEVATION**

15 OCTOBER 2007 NOT TO SCALE

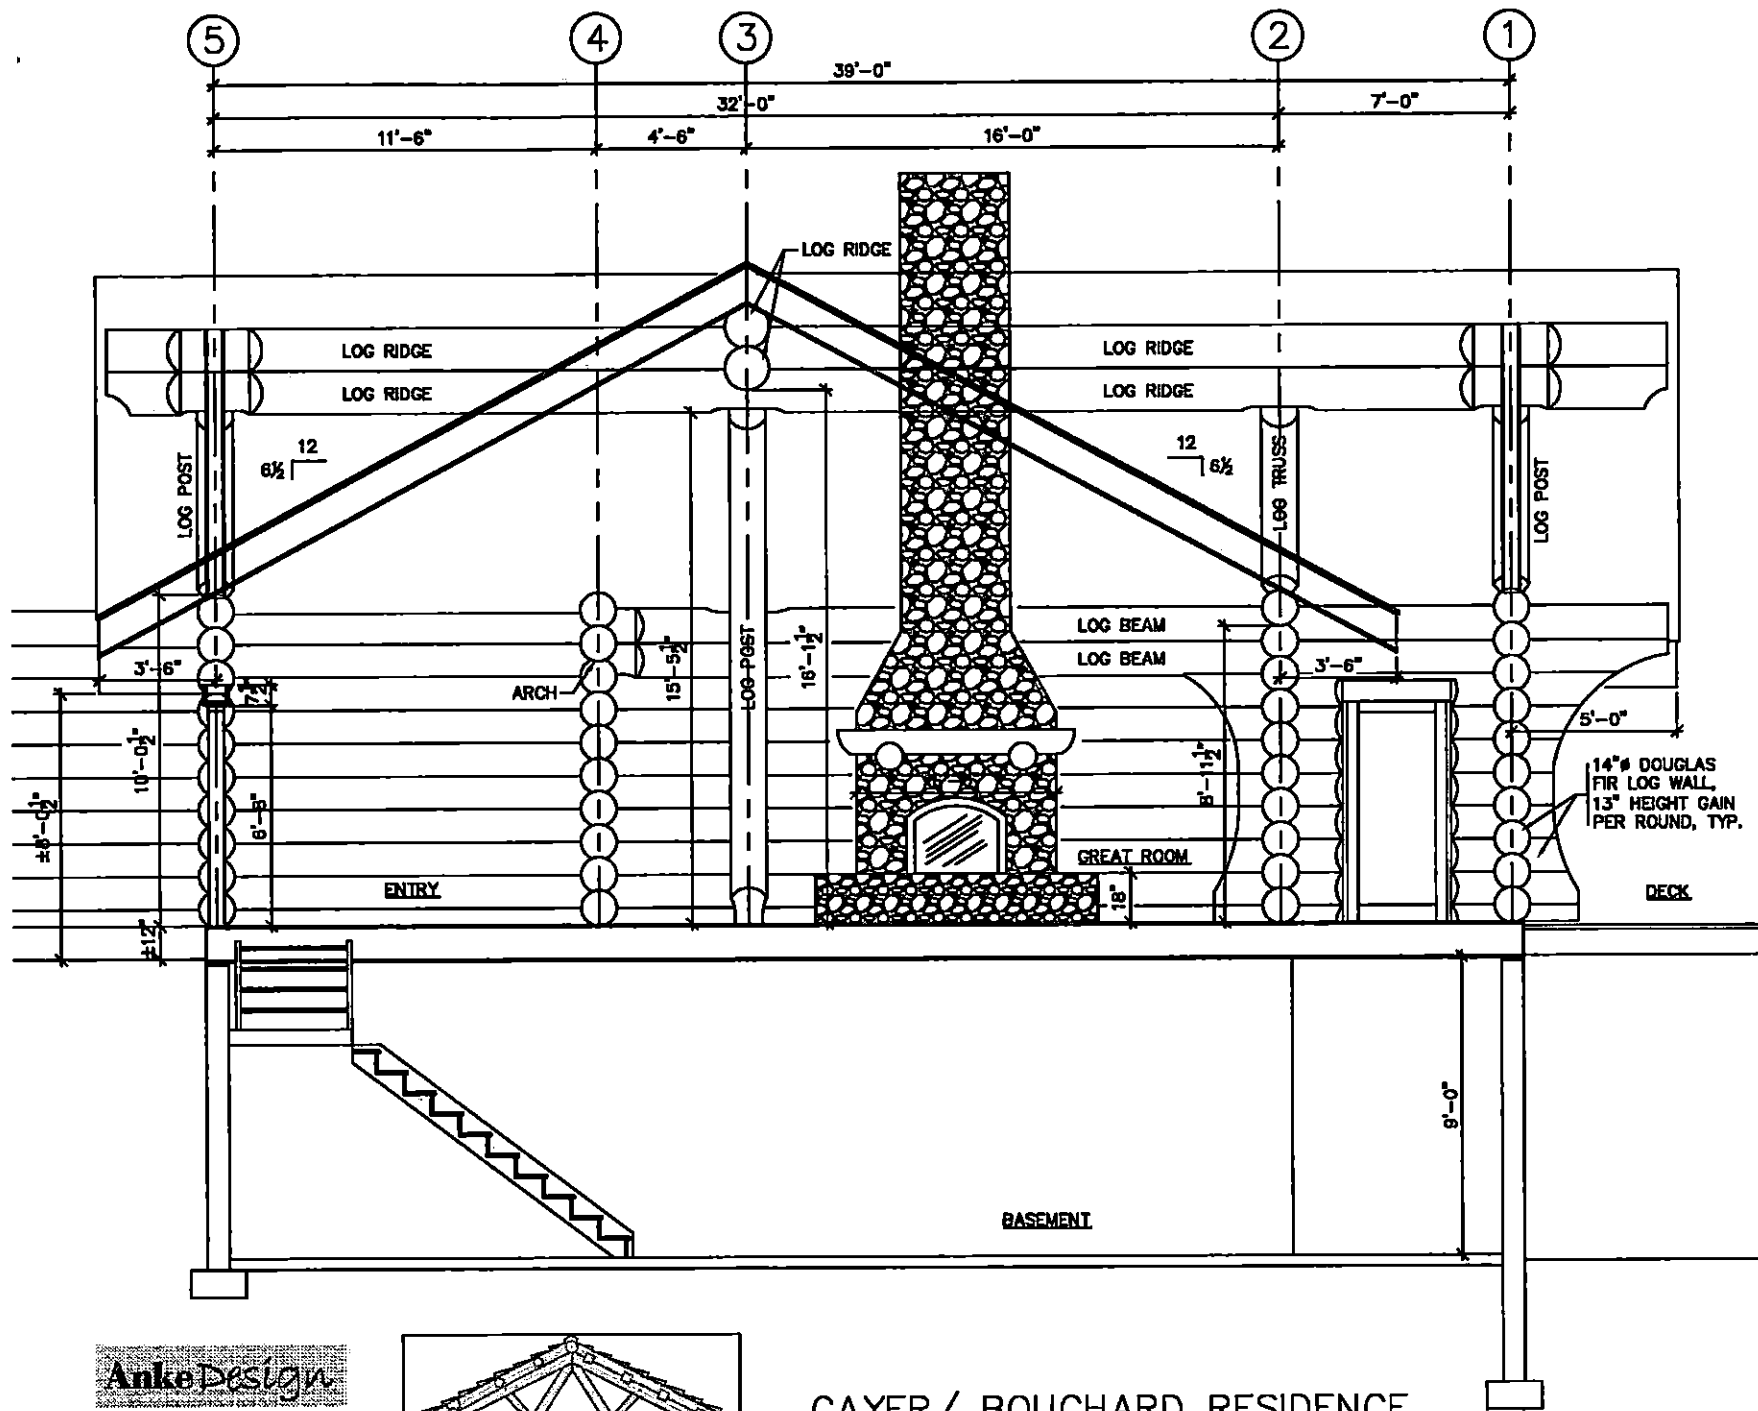

Anko Design
 691 Elson Road
 Sorrento - British Columbia - Canada

e-mail - krause.anko@telus.net
 Phone (250) 675-2406
 Fax (250) 675-2448




142 Davy Road, Mara B.C., V0E 2K0
 Ph/ Fax (250) 838-6800

**CAYER/ BOUCHARD RESIDENCE
 SECTION ONE**

15 OCTOBER 2007

NOT TO SCALE

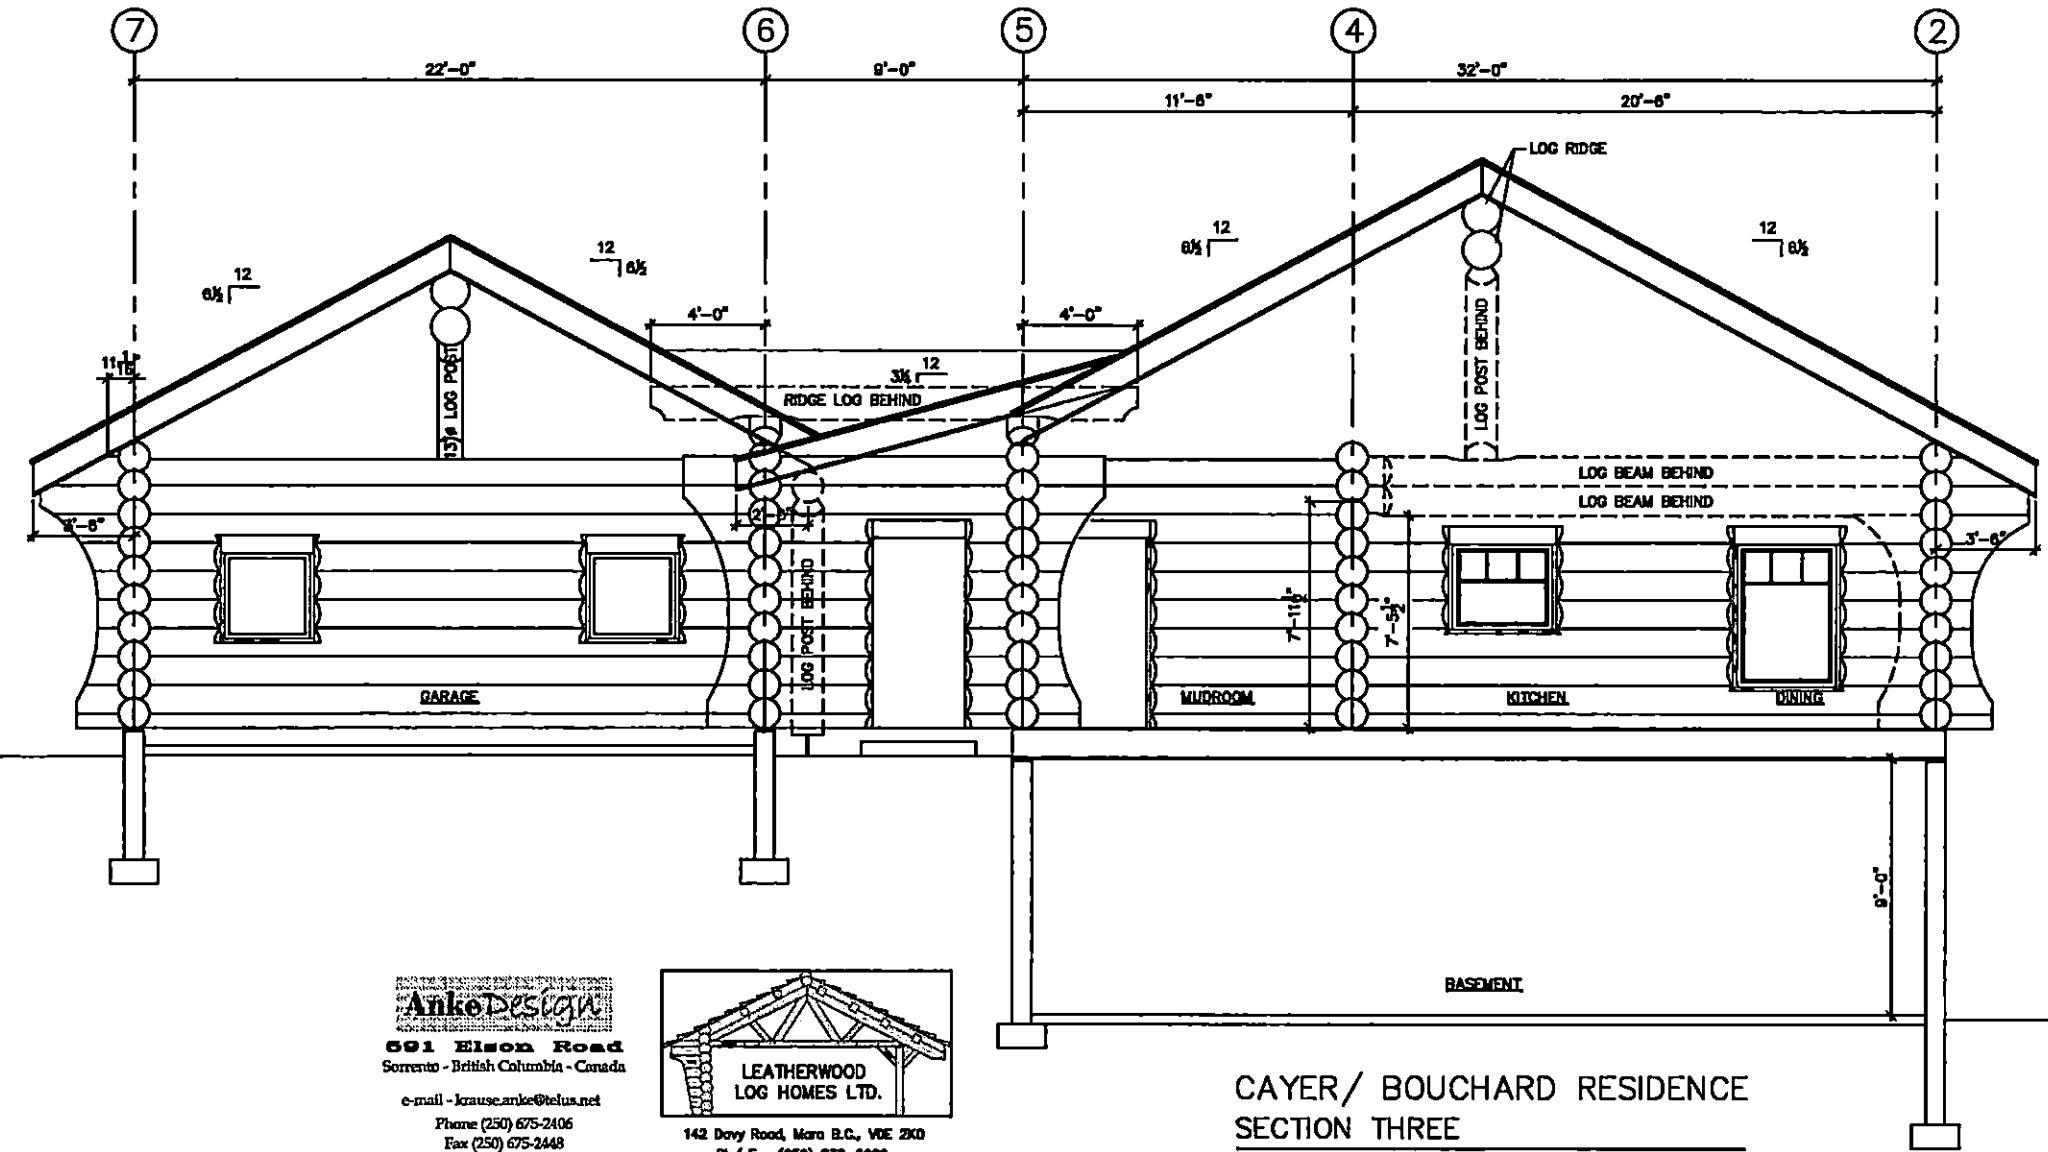


Anke Design
 691 Elson Road
 Sorrento - British Columbia - Canada
 e-mail - krause.anke@telus.net
 Phone (250) 675-2406
 Fax (250) 675-2448

LEATHERWOOD LOG HOMES LTD.
 142 Davy Road, Mara B.C., V0E 2K0
 Ph/ Fax (250) 538-6600

**CAYER/ BOUCHARD RESIDENCE
 SECTION THREE**


15 OCTOBER 2007 NOT TO SCALE

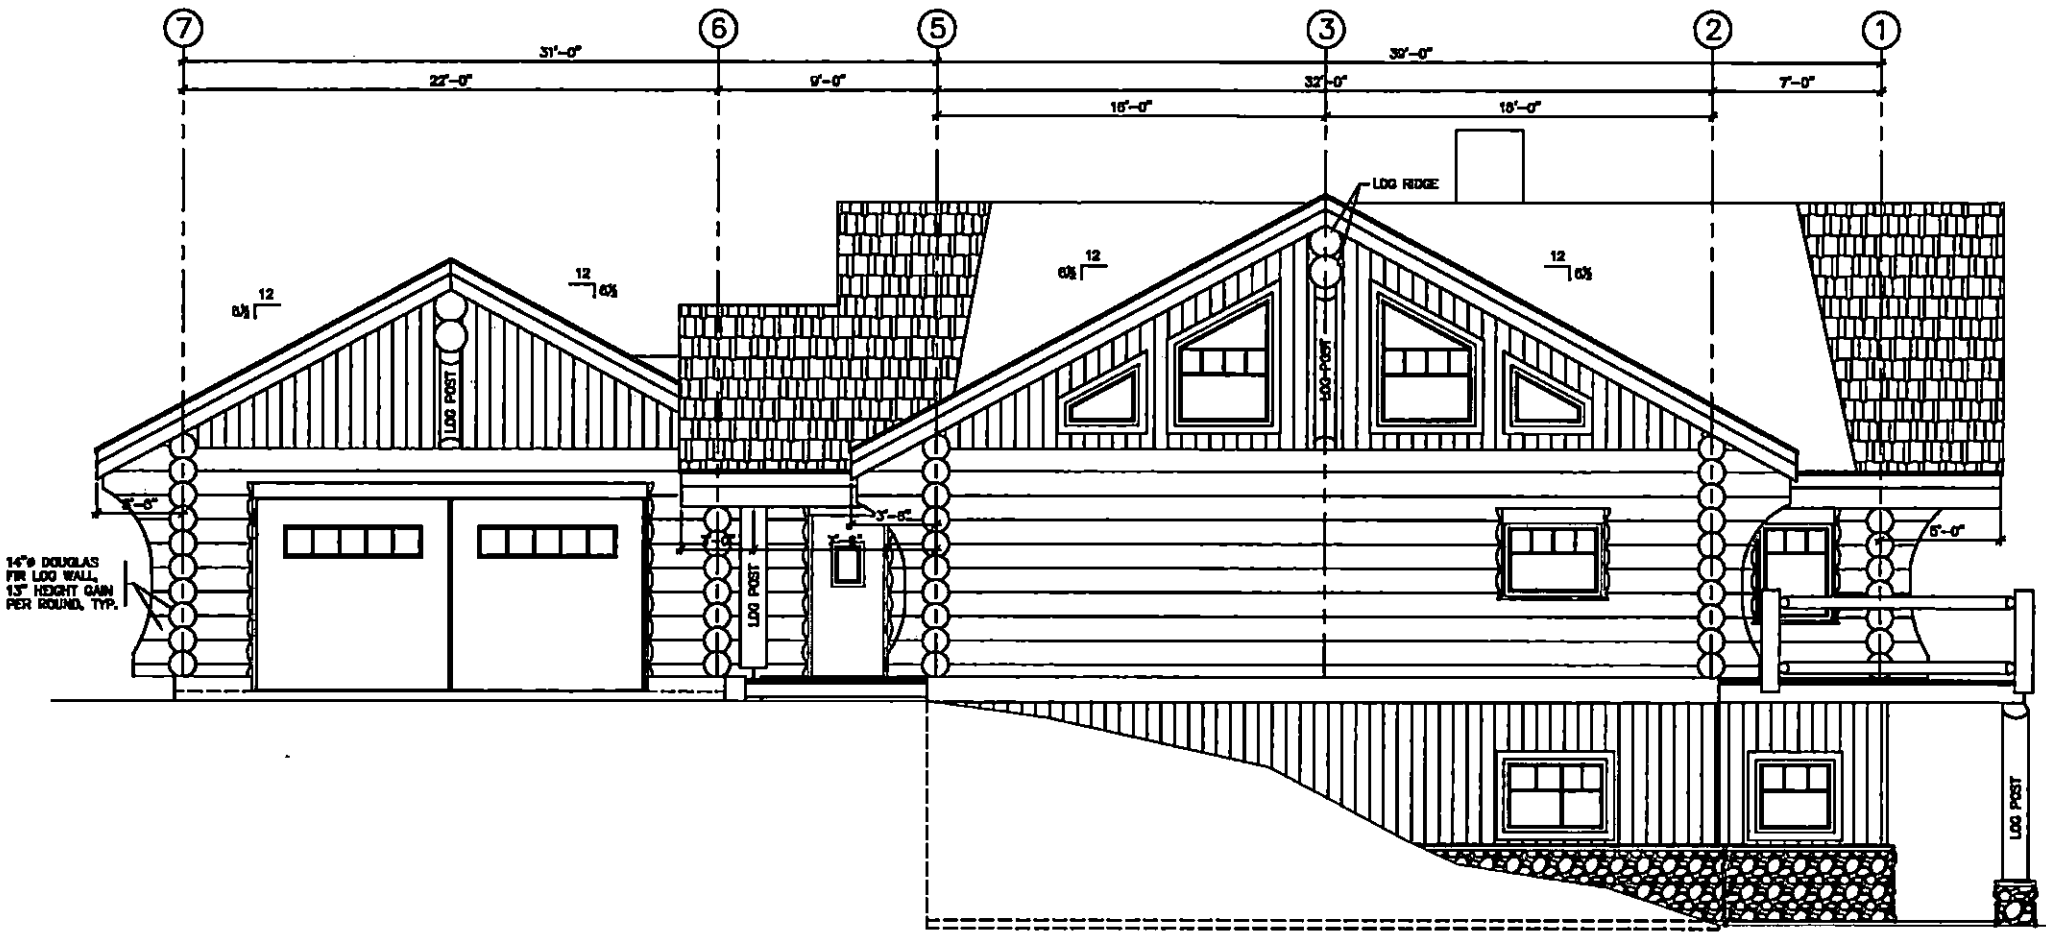

Anke Design
 501 Eison Road
 Sorrento - British Columbia - Canada
 e-mail - kkruse.anke@telmar.net
 Phone (250) 675-2406
 Fax (250) 675-2443

LEATHERWOOD LOG HOMES LTD.
 142 Davy Road, Mico B.C., V0E 2X0
 Pb/ Fax (250) 838-0800

CAYER/ BOUCHARD RESIDENCE
SOUTH-EAST ELEVATION
 15 OCTOBER 2007 NOT TO SCALE

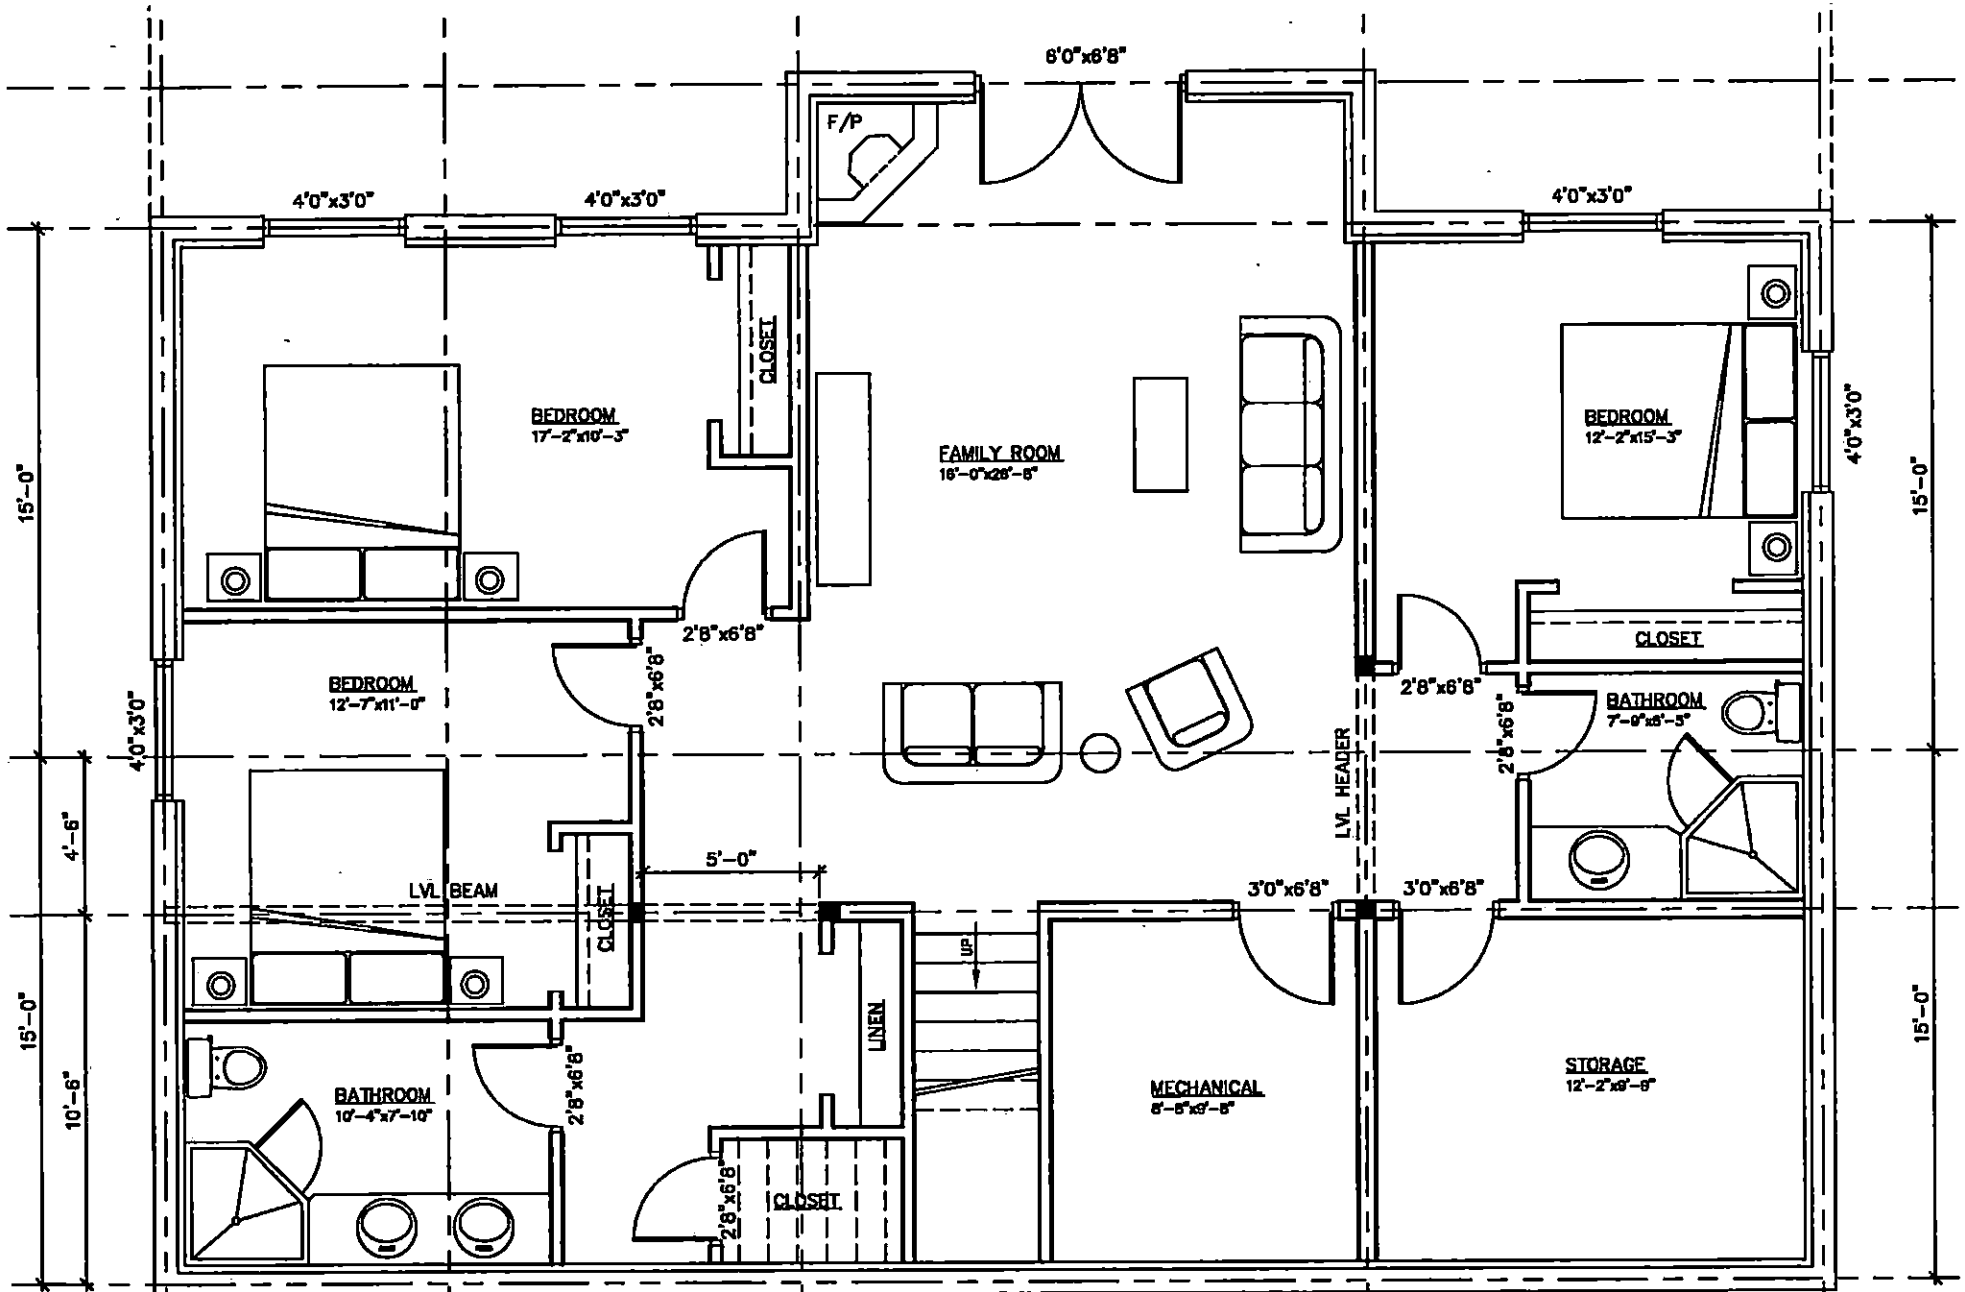

Anke Design

591 Elson Road
Sorrento - British Columbia - Canada

e-mail - krause.anke@telus.net

Phone (250) 675-2406
Fax (250) 675-2448




142 Davy Road, Mara B.C., V0E 2K0
Ph/ Fax (250) 838-6600

**CAYER/ BOUCHARD RESIDENCE
LOWER FLOOR**

AREA: 1080 SQ.FT.

NOT TO SCALE
07 DECEMBER 2007

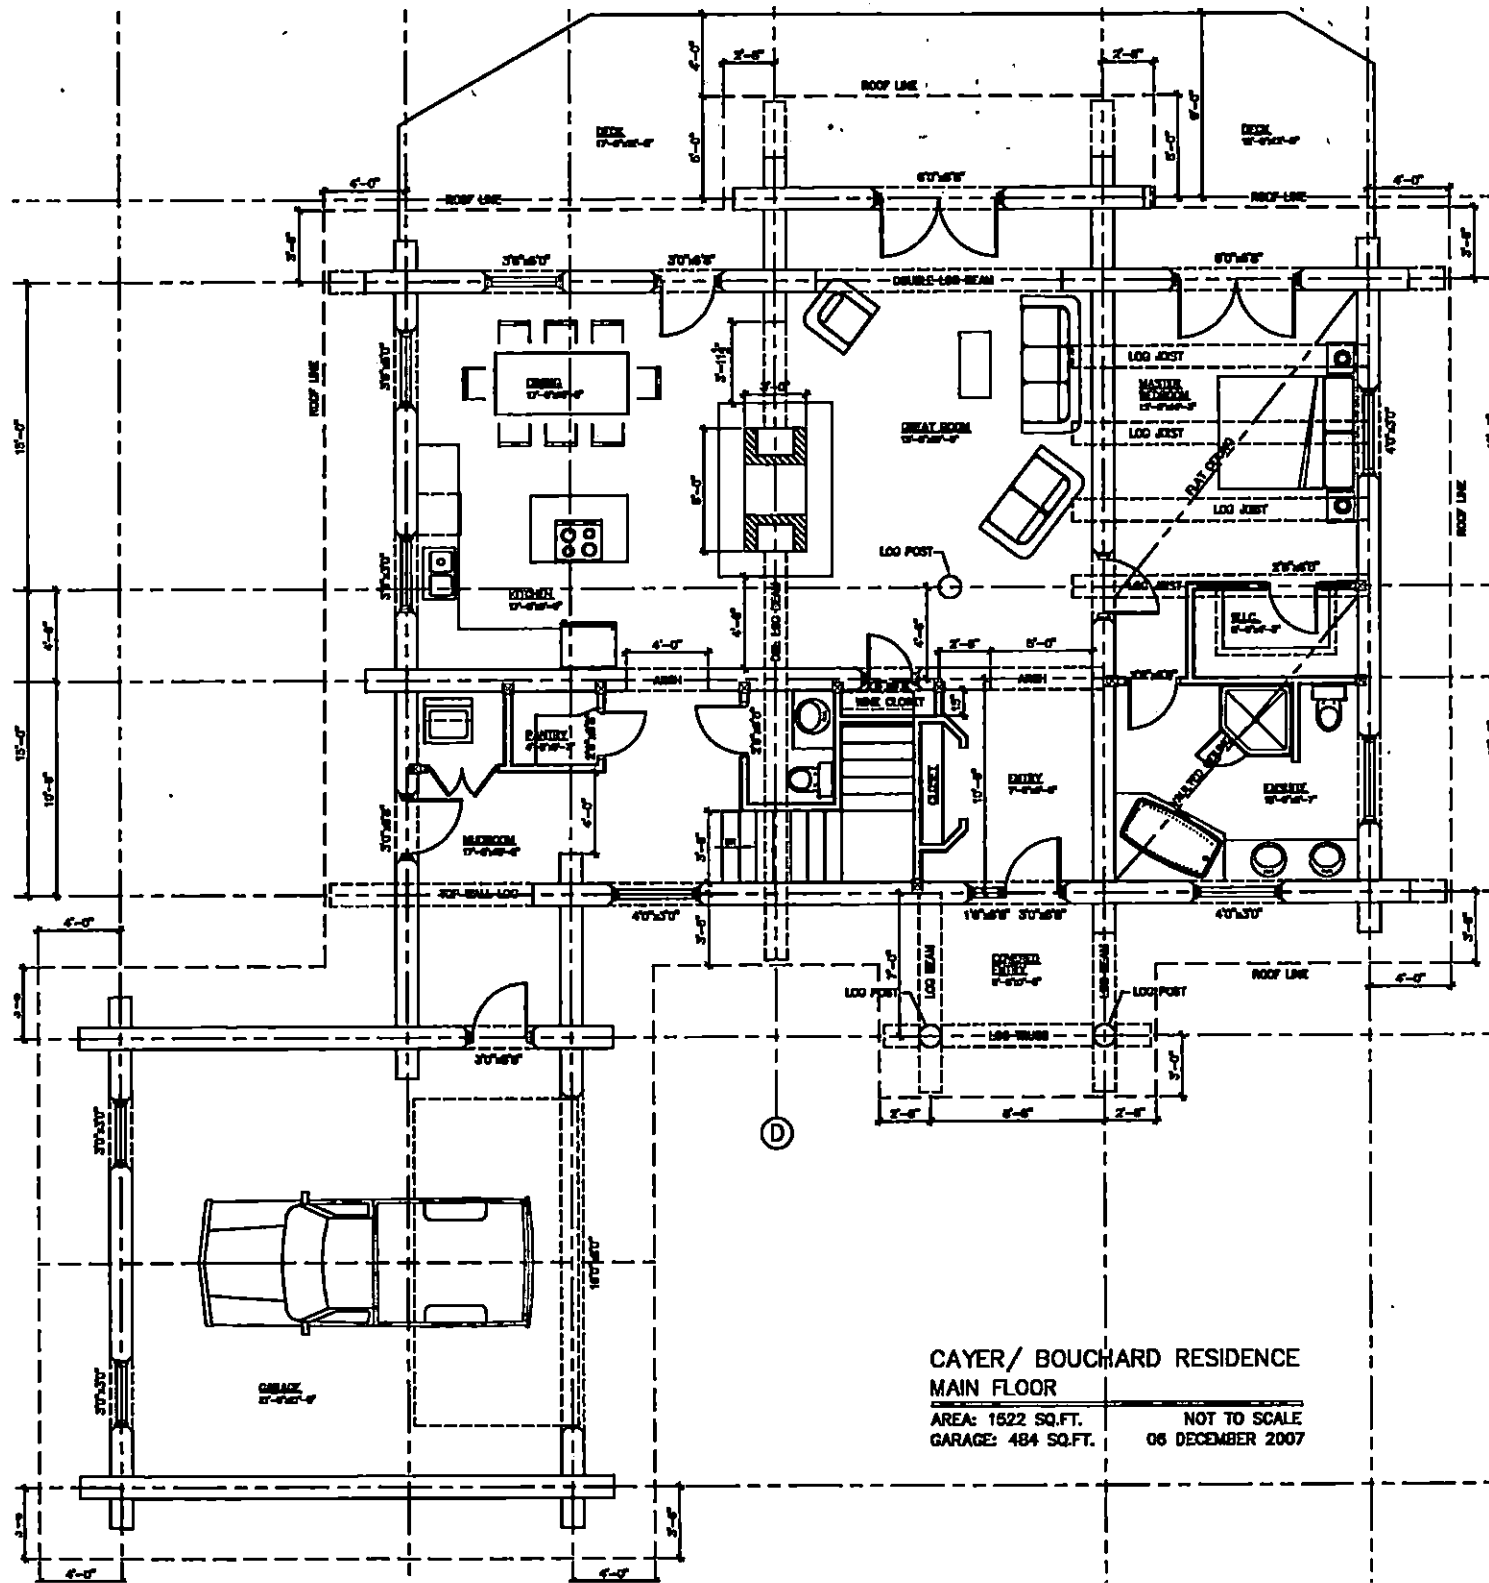

**CAYER/ BOUCHARD RESIDENCE
MAIN FLOOR**

AREA: 1522 SQ.FT. NOT TO SCALE
GARAGE: 484 SQ.FT. 06 DECEMBER 2007