


PLAN SHOWING  
 LOTS 102, 103, 104, 105, 106 & 107  
 PLAN M-240  
 TOWN OF OAKVILLE  
 REGIONAL MUNICIPALITY OF PEEL  
 Scale: 1" = 20'

GOLDEN MEADOW TRAIL

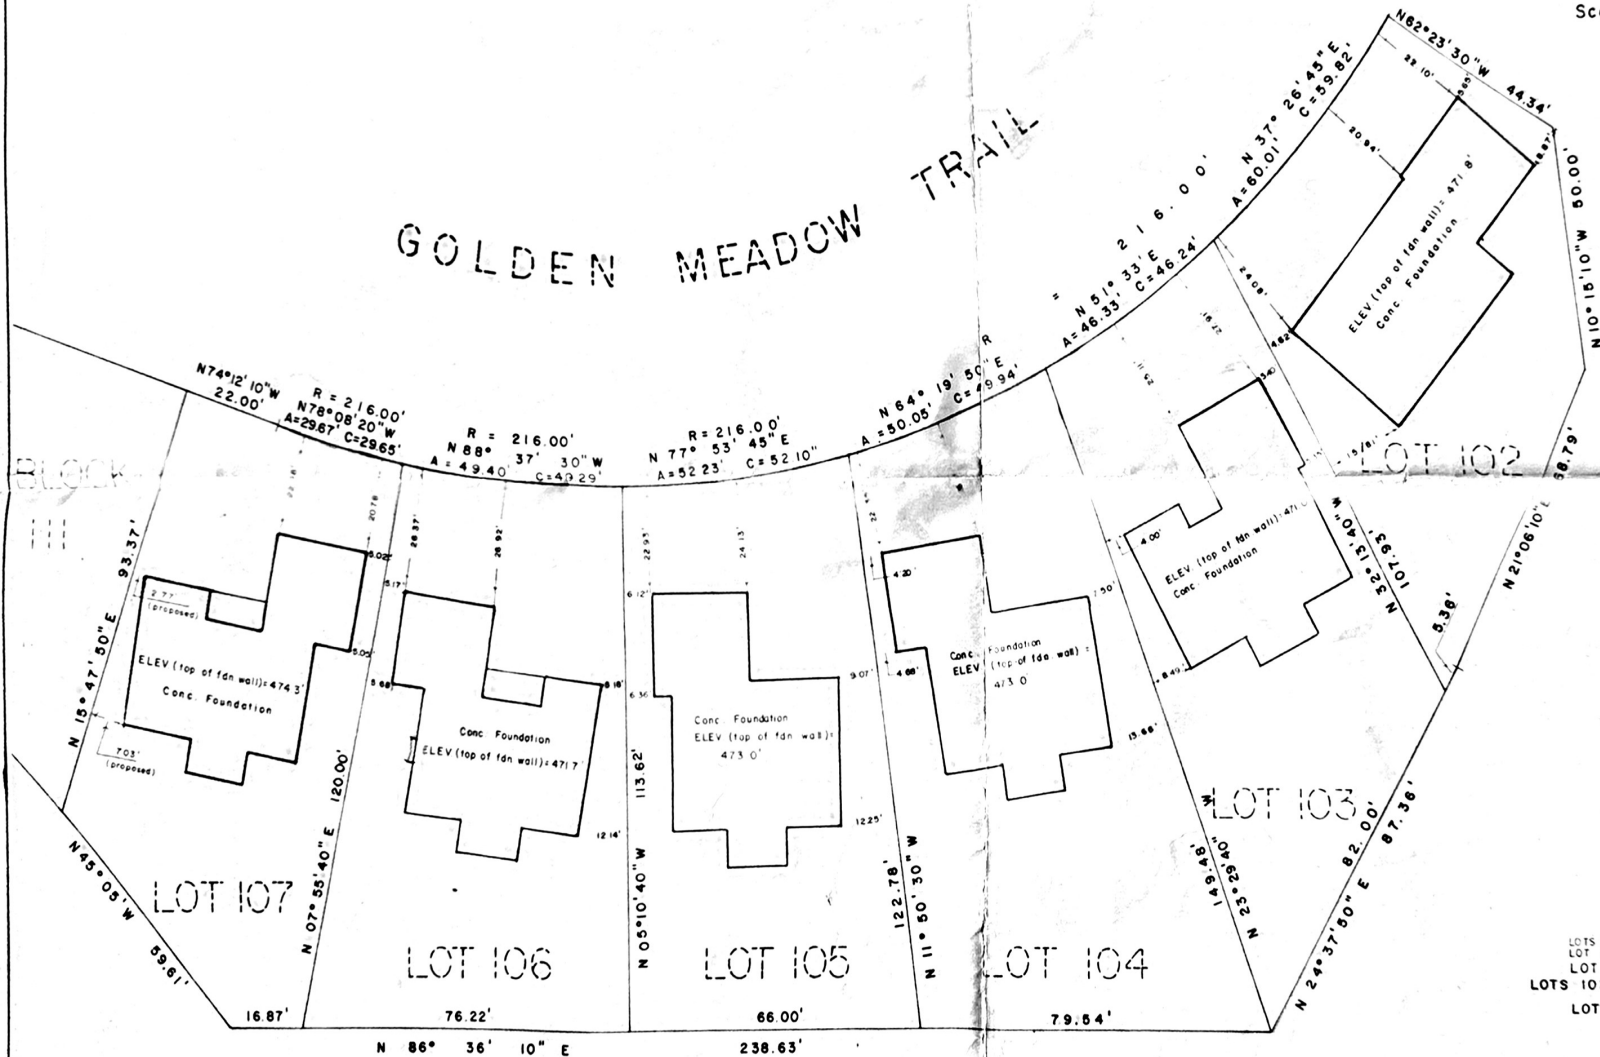

LOTS 102, 103, 104 & 107, JANUARY 3, 1983 REVISED  
 LOT 107, DECEMBER 31, 1982, STREET TIES ADDED  
 LOT 103, APRIL 24, 1981  
 LOTS 102, 105, 107, APRIL 6, 1981  
 LOT 106, December 19, 1980  
 date

*Tom Drzic*  
 Tom Drzic, O.L.S., P.Eng.

1379 Golden Meadow Trail

**TOM DRZIC LTD.**  
 ONTARIO LAND SURVEYORS  
 PROFESSIONAL ENGINEERS  
 109 Milhouse Cr., Scarborough  
 284-0347

JOB NO  
 78-004  
 1980