



International
Cabinets Mfg. Ltd.

2935 Norland Avenue
Burnaby B.C. V5B 3A9
Tel: 604-294-9859
Fax: 604-294-9829


2151 MAPLE ST
Customer: PAUL PHILLIPS
2151 MAPLE ST

Project No: 18-001
Revision: 1.0
Units: in.
Scale: 1/2" = 1'
Date: 1/16/2020
Sheet Title:


**Basement
Kitchen**

Sheet No:


A1

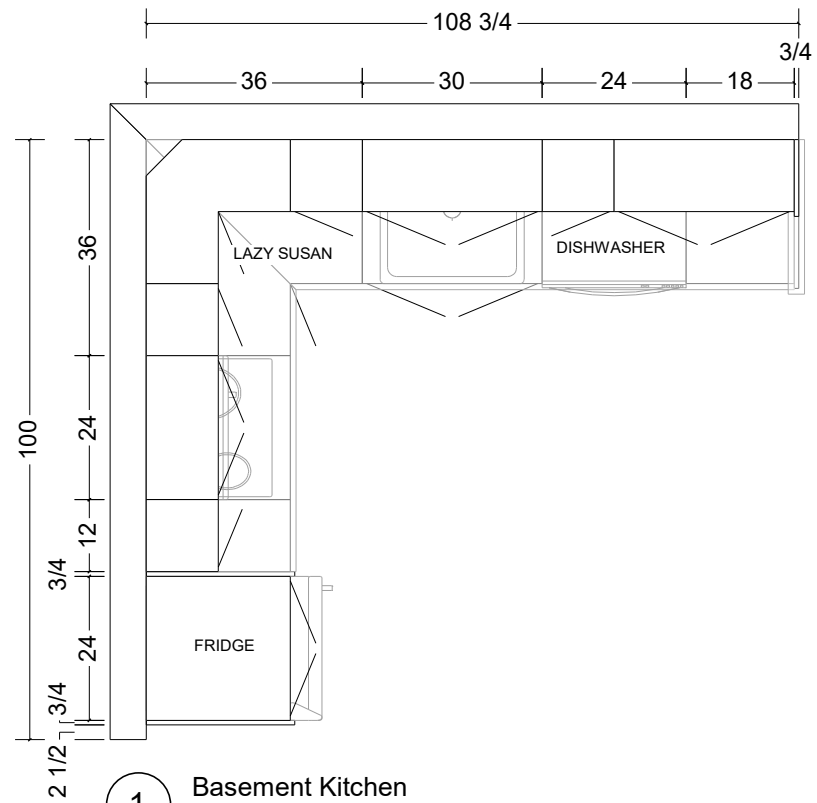

1 Basement Kitchen
Scale : 1/2" = 1'

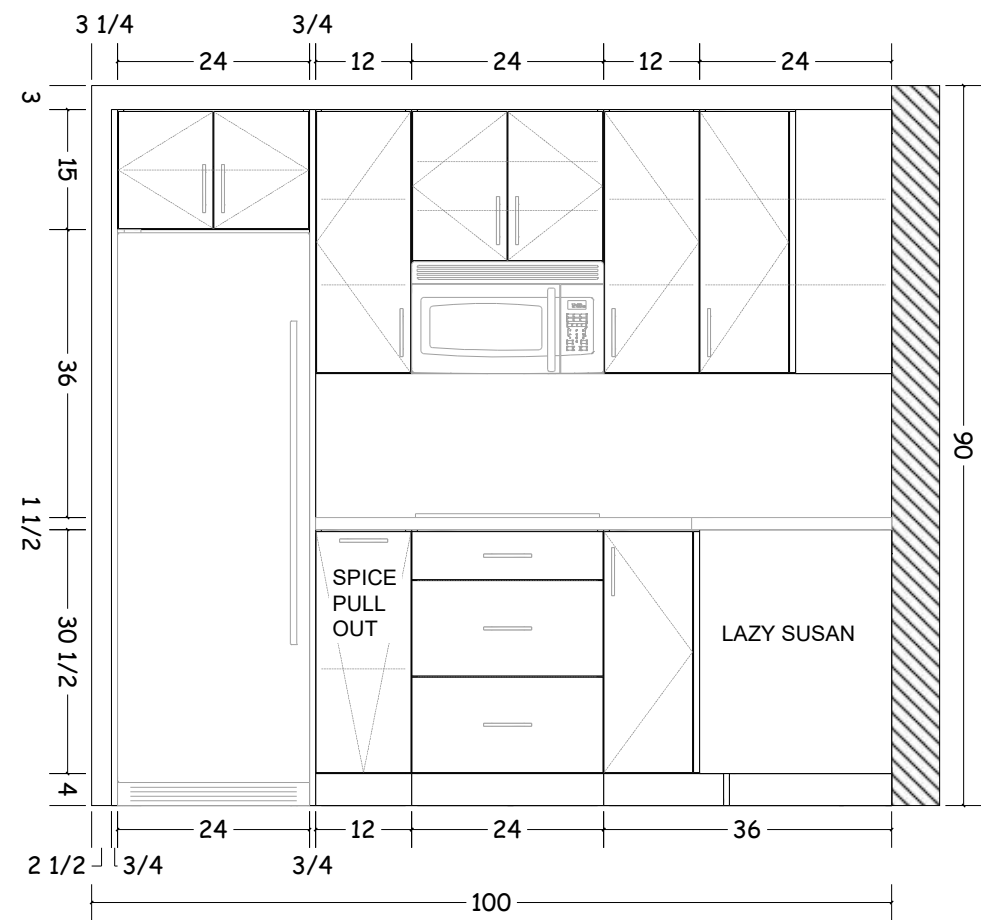

1 Kitchen Elevation
A-1 Scale : 1/2" = 1'

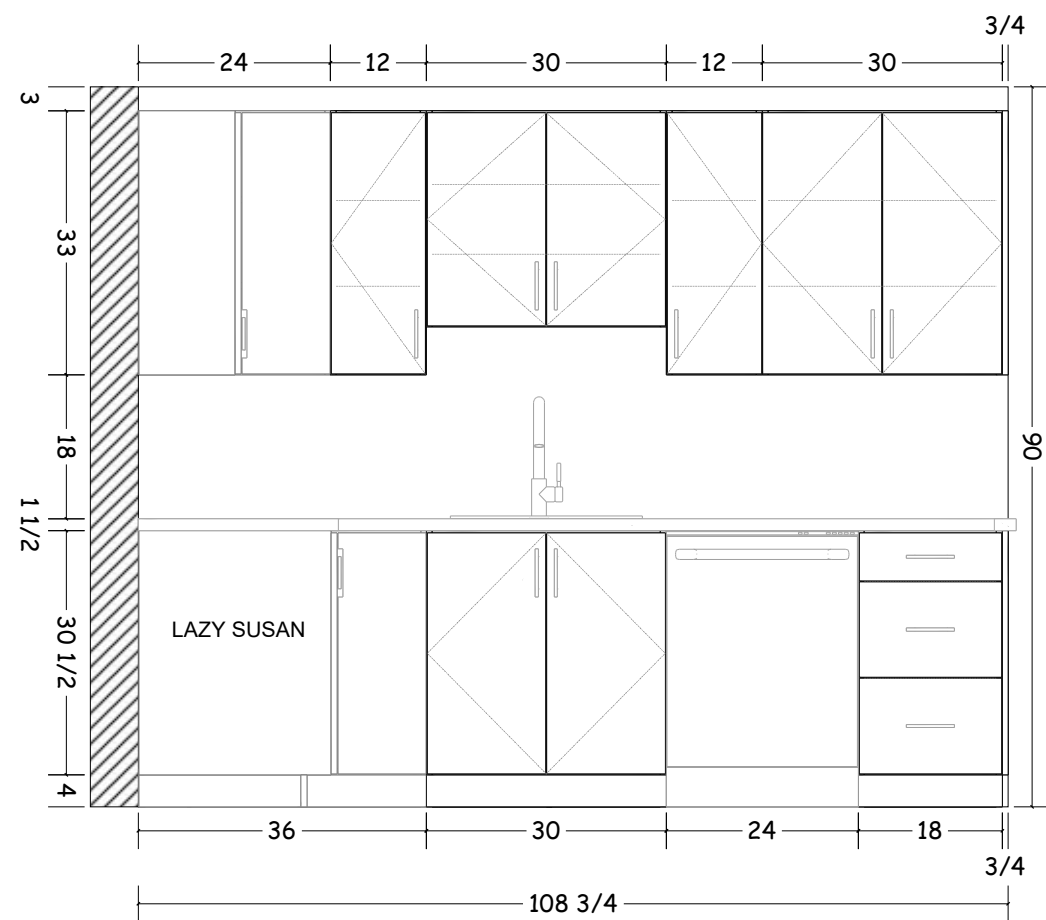

2 Kitchen Elevation
A-1 Scale : 1/2" = 1'