

RE: T. PETERSEN


**VERN E. SCHOENFELDER**  
*Alberta and British Columbia Land Surveyor*

CAMPBELL RIVER, B.C.

V9W 4E3

Sketch Plan showing Improvements and Registered Dimensions of  
**LOT J, DISTRICT LOT 72, SAYWARD DISTRICT, PLAN 11238.**

**ENHANCED COPY FOR BOARD OF VARIANCE - DISTRICT OF CAMPBELL RIVER**

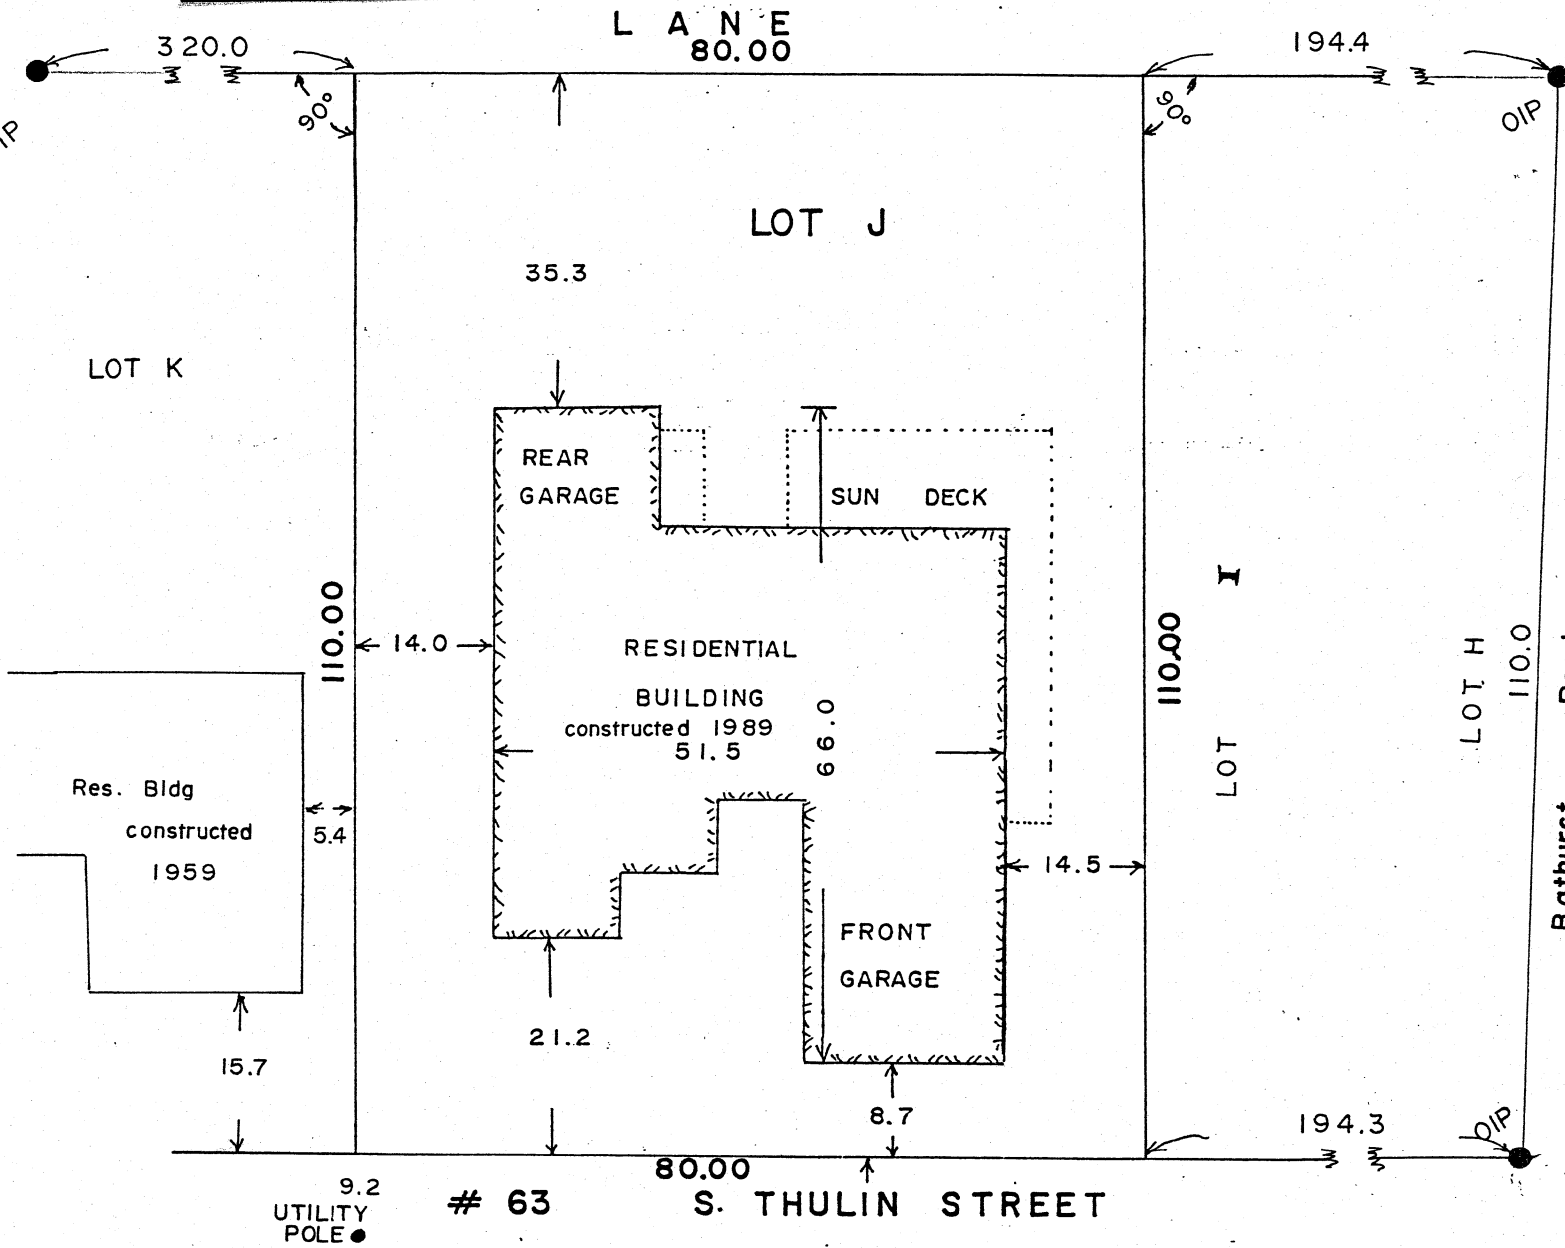

Scale: 1" = 20'

Certified Correct

*Vern E. Schoenfelder* B.C.L.S.

NO EVIDENCE OF LOT CORNERS  
DO NOT USE THIS PLAN TO  
RE-ESTABLISH LOT BOUNDARIES

February 14th, 1992  
Campbell River, B.C.