

Ground Floor

Strata Plan EPS4661



Legend

- Pt - denotes Part of
- CP - denotes Common Property
- LCPp - denotes parking, Limited Common Property
- UER - denotes Undersurface and other Exceptions and Reservations



All distances are shown in metres.

The intended plot size of this plan is 432mm in width by 560mm in height (C size) when plotted at a scale of 1:200.

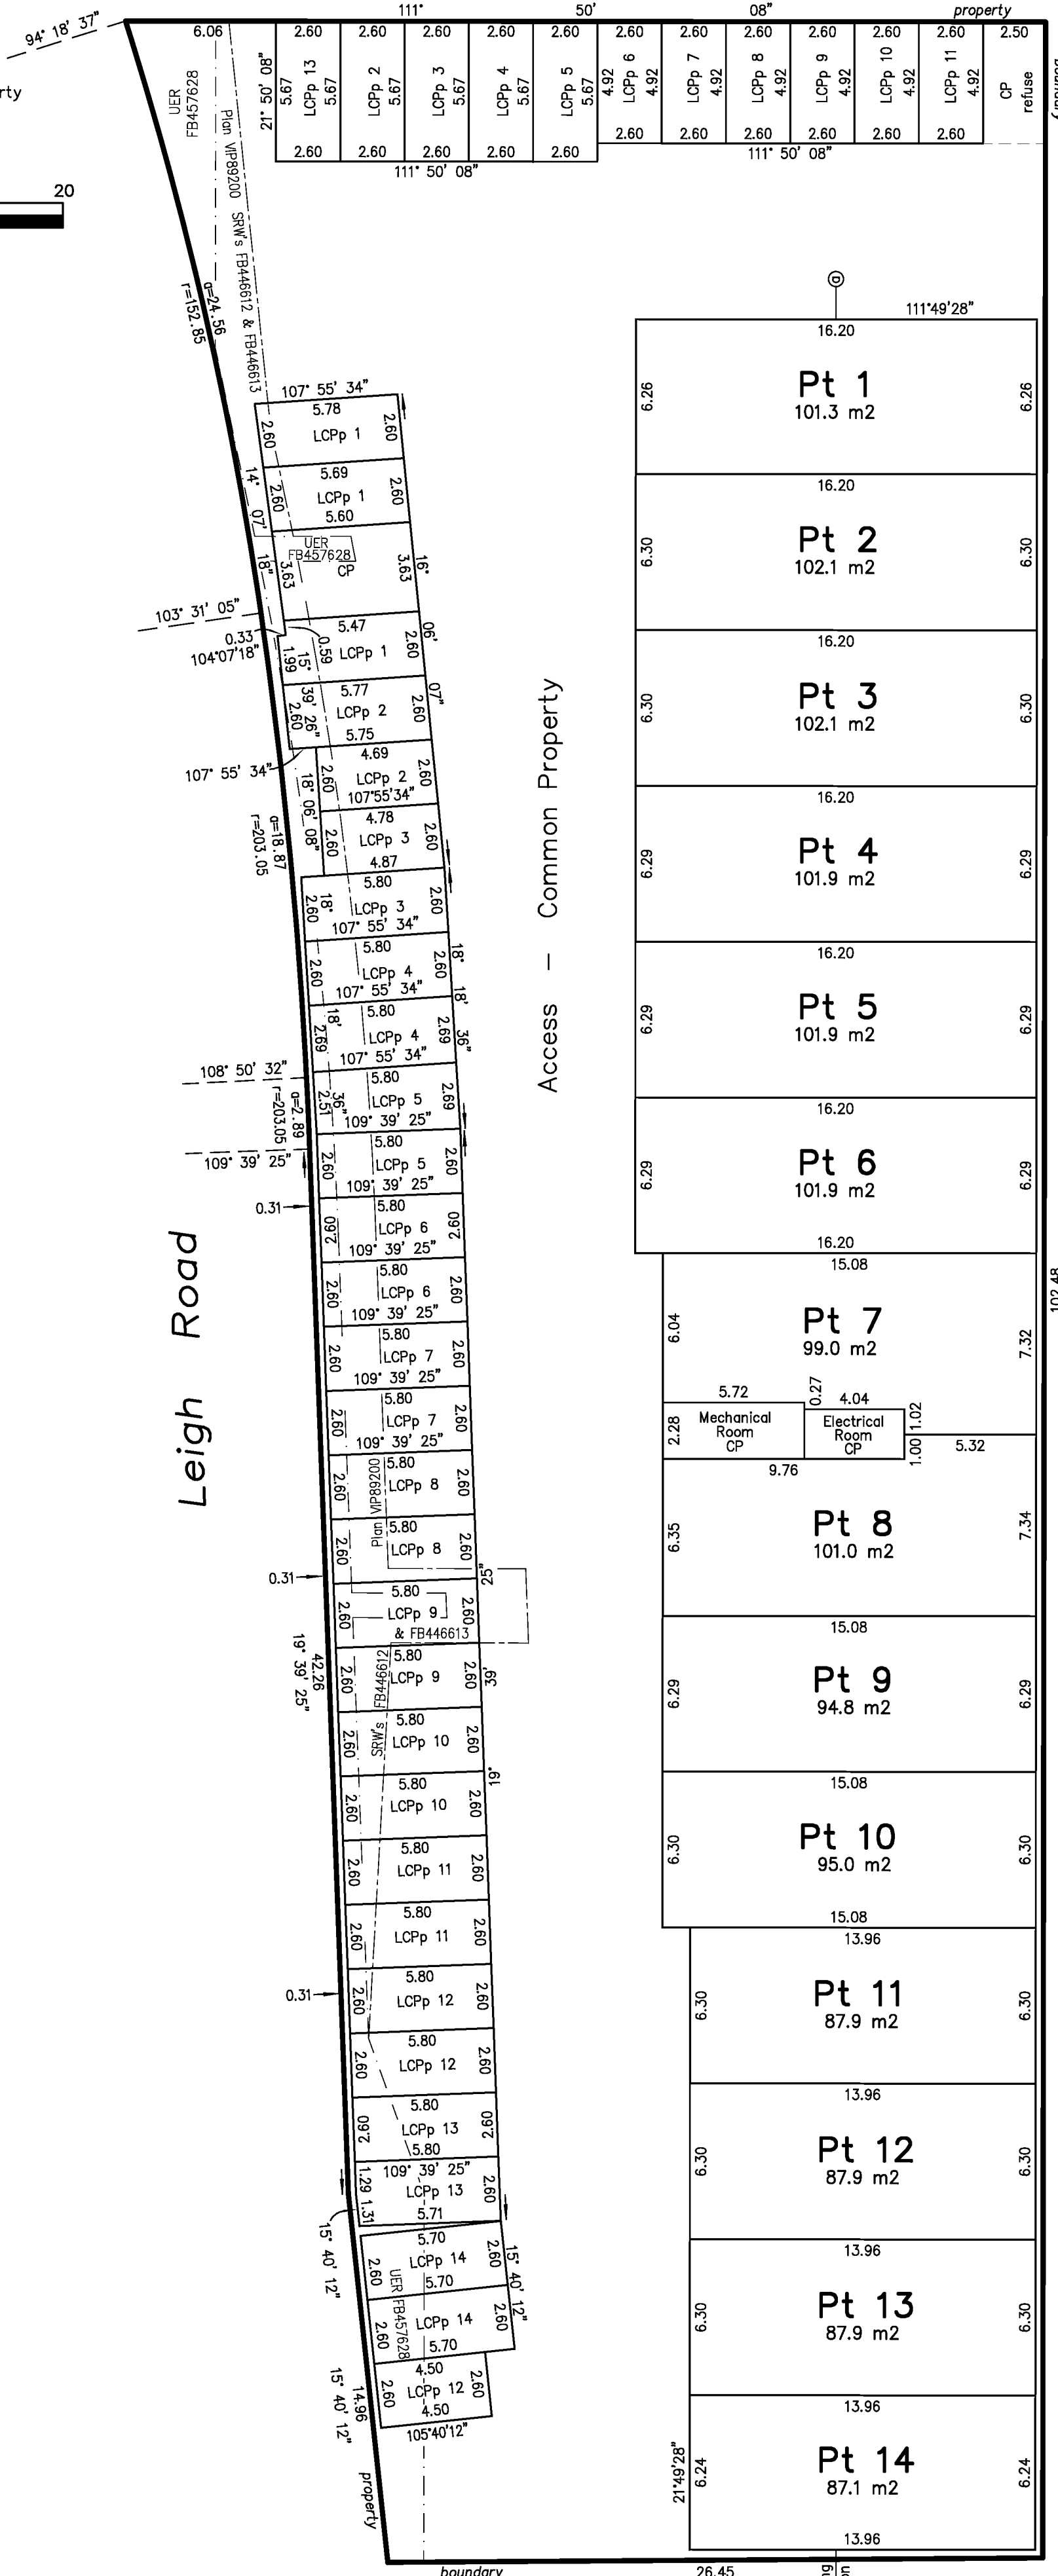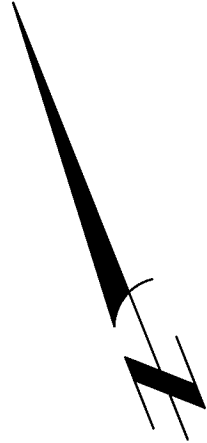

Upper Floor

Strata Plan EPS4661



Legend

- Pt - denotes Part of
- UER - denotes Undersurface and other Exceptions and Reservations
- - - - - perimeter of floor below



All distances are shown in metres.

The intended plot size of this plan is 432mm in width by 560mm in height (C size) when plotted at a scale of 1:200.

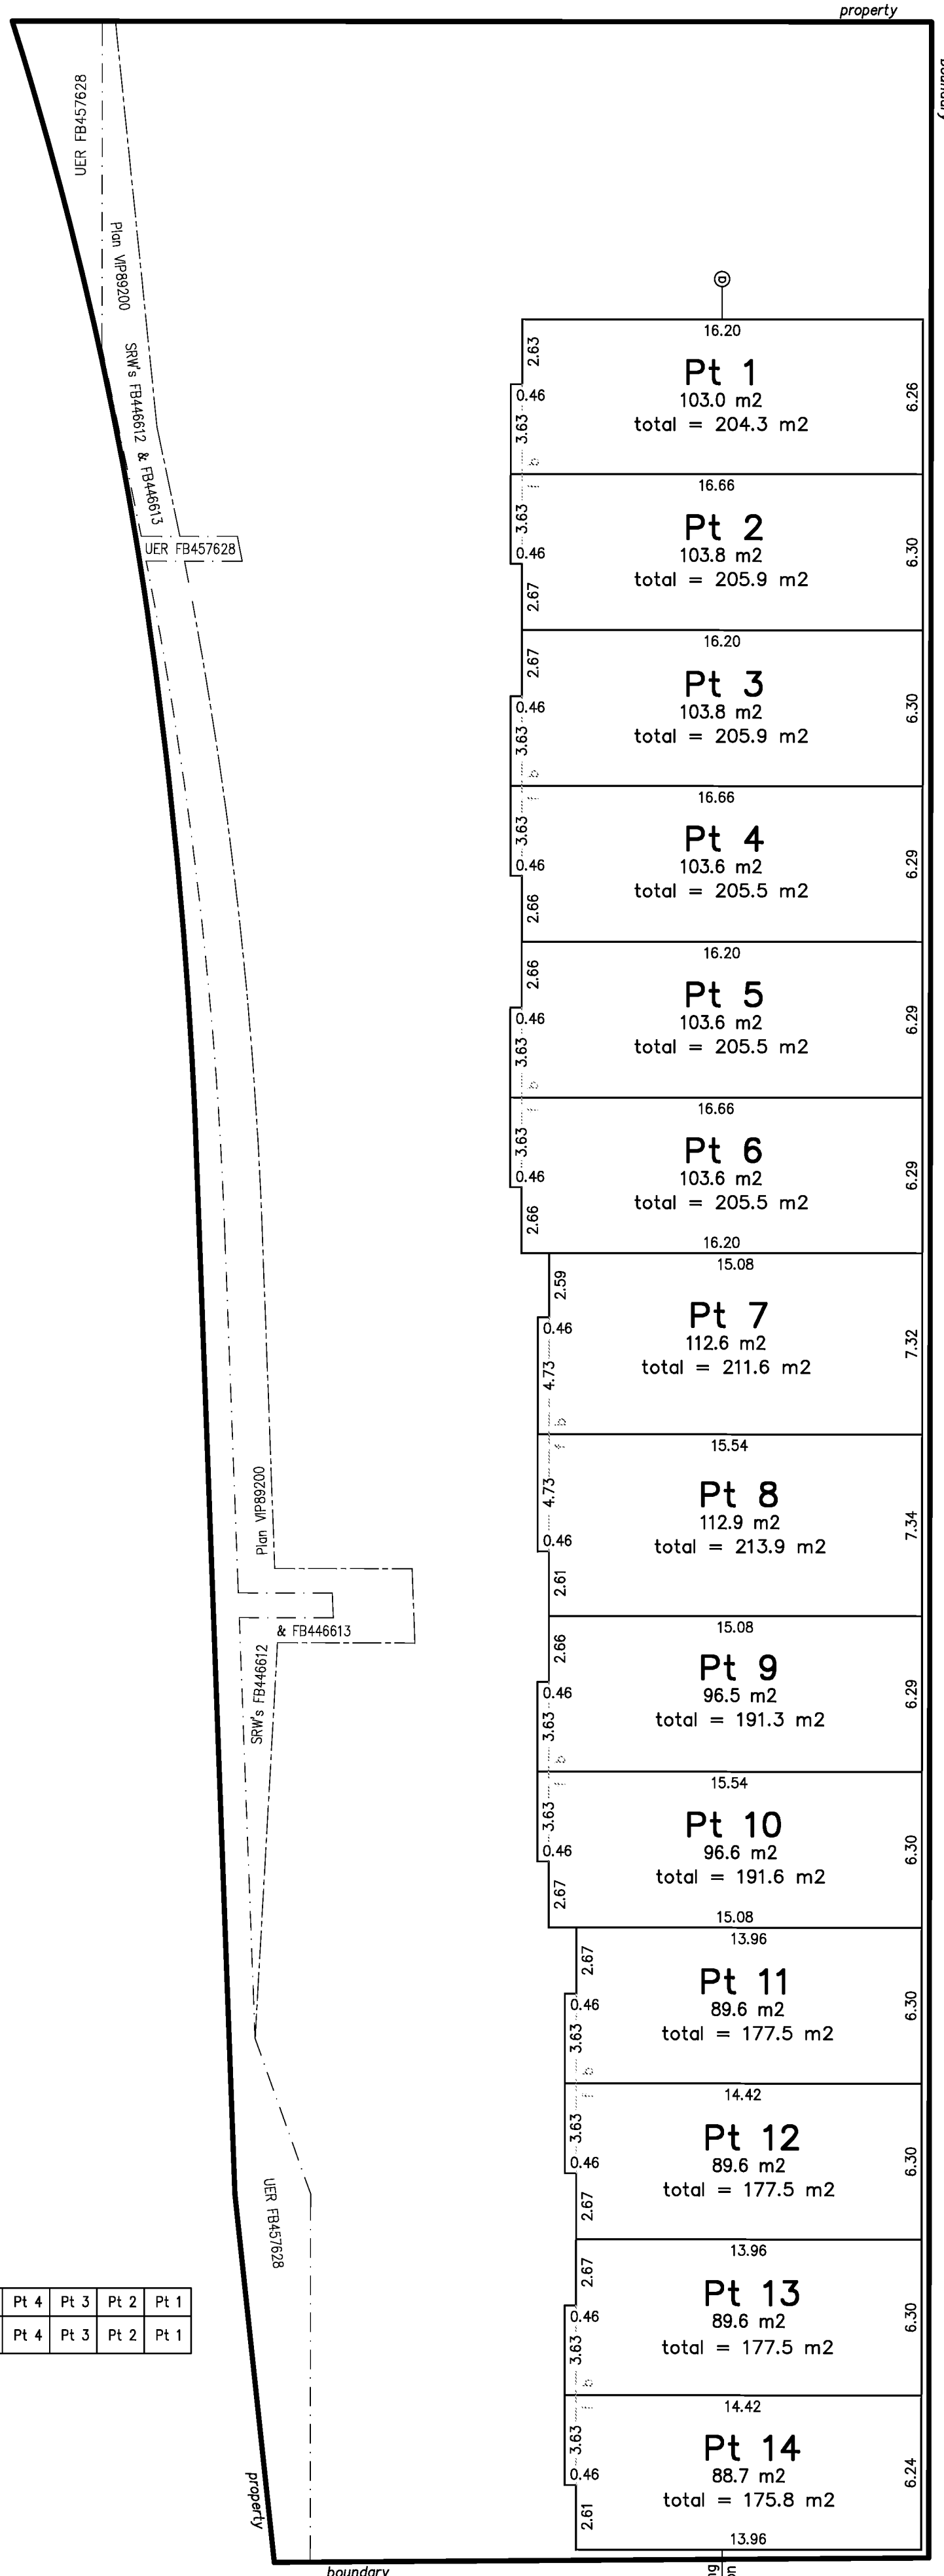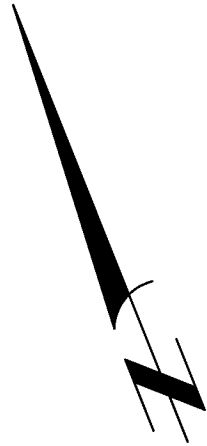

Building Section A-a
not to scale

Upper Level	Pt 14	Pt 13	Pt 12	Pt 11	Pt 10	Pt 9	Pt 8	Pt 7	Pt 6	Pt 5	Pt 4	Pt 3	Pt 2	Pt 1
Ground Level	Pt 14	Pt 13	Pt 12	Pt 11	Pt 10	Pt 9	Pt 8	Pt 7	Pt 6	Pt 5	Pt 4	Pt 3	Pt 2	Pt 1

Electrical Room CP